
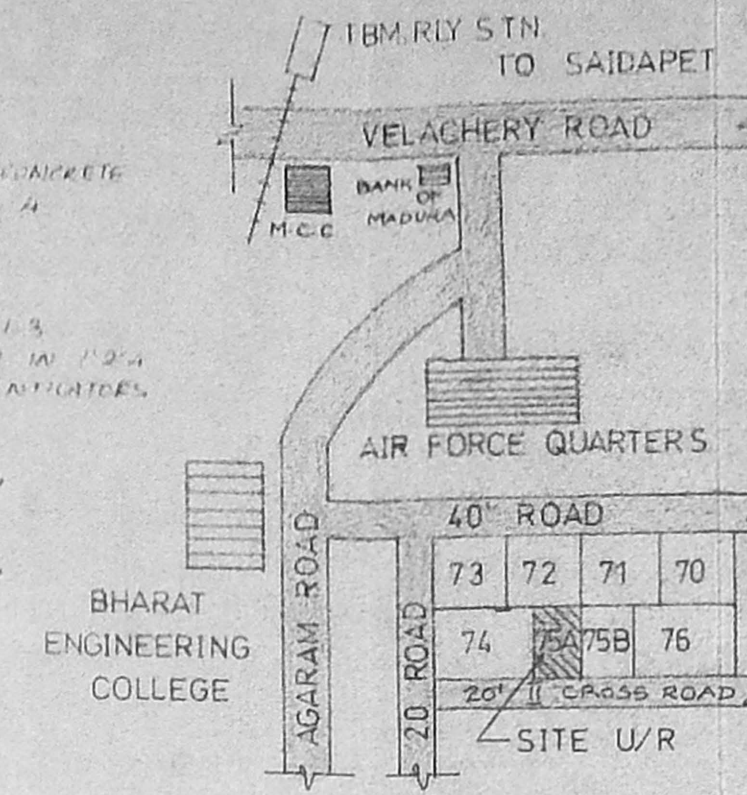


PLAN SHOWING THE PROPOSED BUILDING AT PLOT NO 75A IN PADMAVATHY NAGAR EXTN. IN SURVEY NO 748/1 AT 117 MADAMBAKKAM.

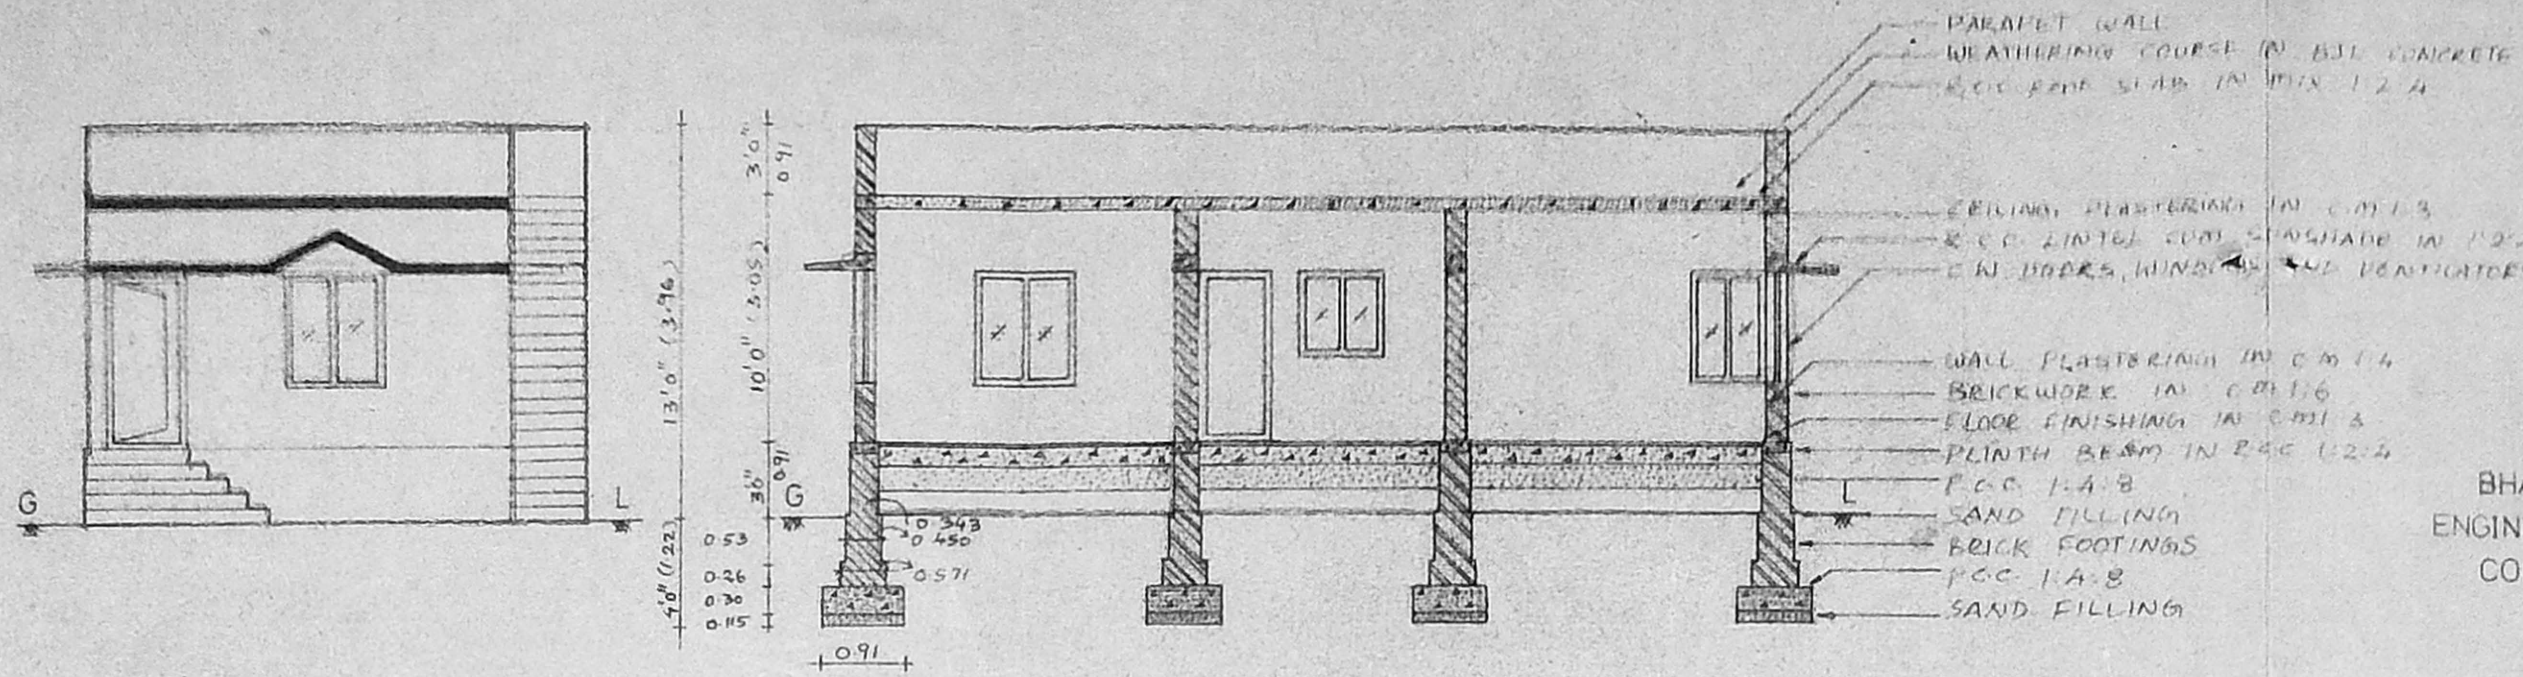

SCHEDULE OF JOINERY

D TW DOOR	33'x70" (0.99x2.13)
D1 CW DOOR	30'x70" (0.91x2.13)
D2 CW DOOR	26'x70" (0.76x2.13)
W WINDOW	50'x46" (1.52x1.37)
W1 WINDOW	40'x46" (1.22x1.37)
W2 WINDOW	36'x36" (1.06x1.06)
W3 WINDOW	30'x46" (0.91x1.37)
V VENTILATOR	20'x16" (0.61x0.45)
O OPENING	30'x70" (0.91x2.13)

AREA STATEMENT

PLOT AREA - 1990sft (175.65sqm)
PLINTH AREA - 629sft (58.46sqm)
PLOT COVERAGE - 33.29%
F.S.I. - 0.33

COLOUR INDEX

PROPOSED	ROAD	BOUNDARY

SCALE
1:80 [1:100]







OWNER'S SIGNATURE

B. Ramesh
B. RAMESH, D.C.E.
Licensed Surveyor

Tambaram Municipality
16, 1st Cross Street
Padmavathy Nagar
Selayur, Madras-73.

LICENSED SURVEYOR

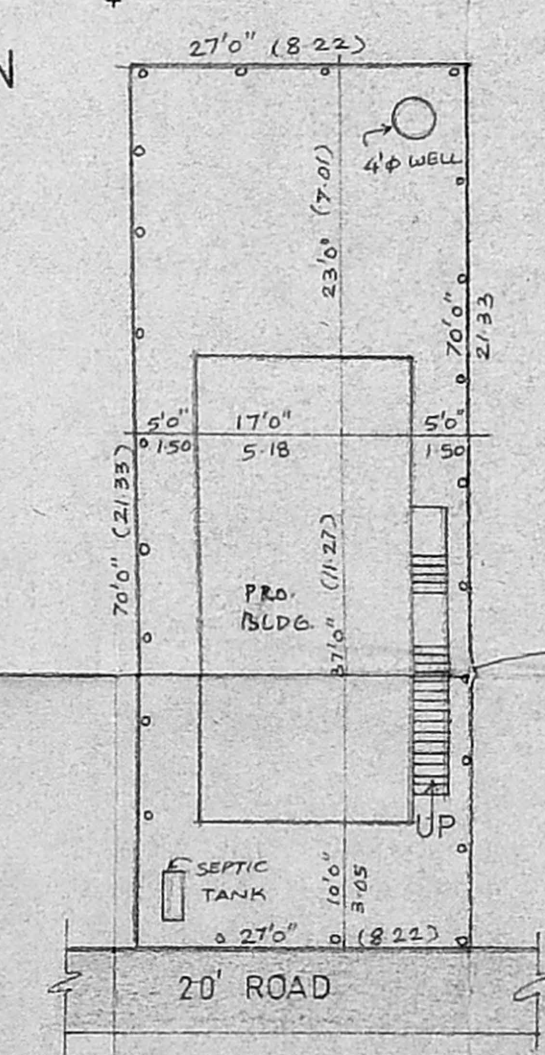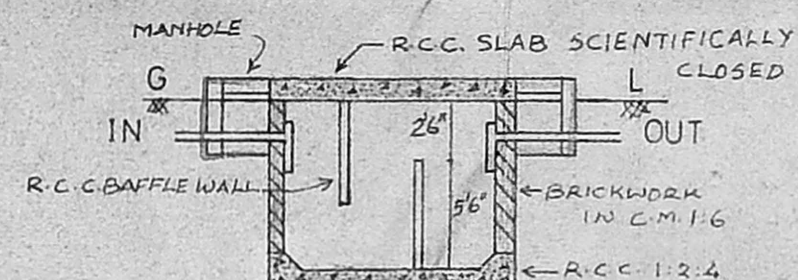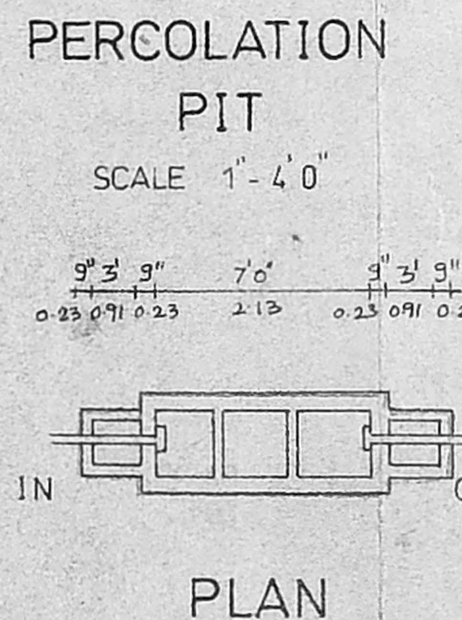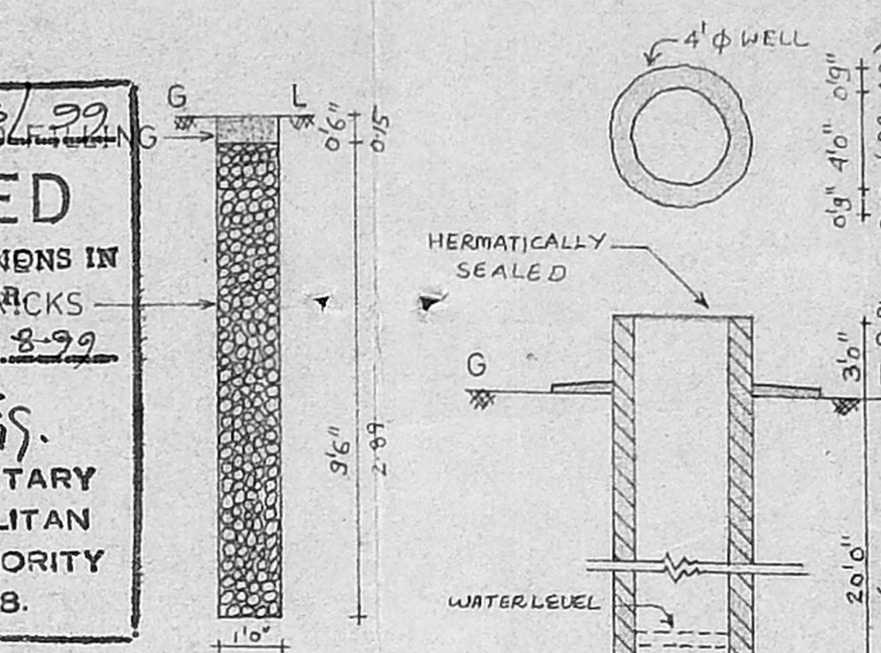

ELEVATION

SECTION ON "AB"

A/20072/133/99
Planning Permit No. 133/99
APPROVED
SUBJECT TO THE CONDITIONS IN THIS OFFICE LETTERS
No. A/9372/99 Date 12.8.99
FOR MEMBER SECRETARY
CHENNAI METROPOLITAN DEVELOPMENT AUTHORITY
CHENNAI-600 008.



PERCOLATION PIT

SECTION OF WELL

PLAN

DETAILS OF SEPTIC TANK

SITE PLAN

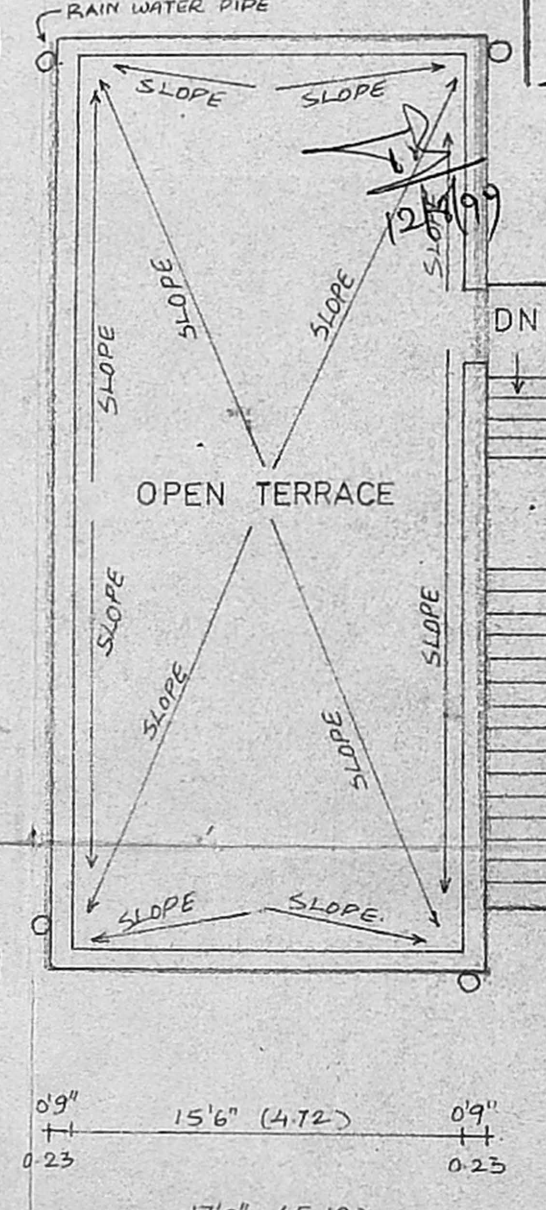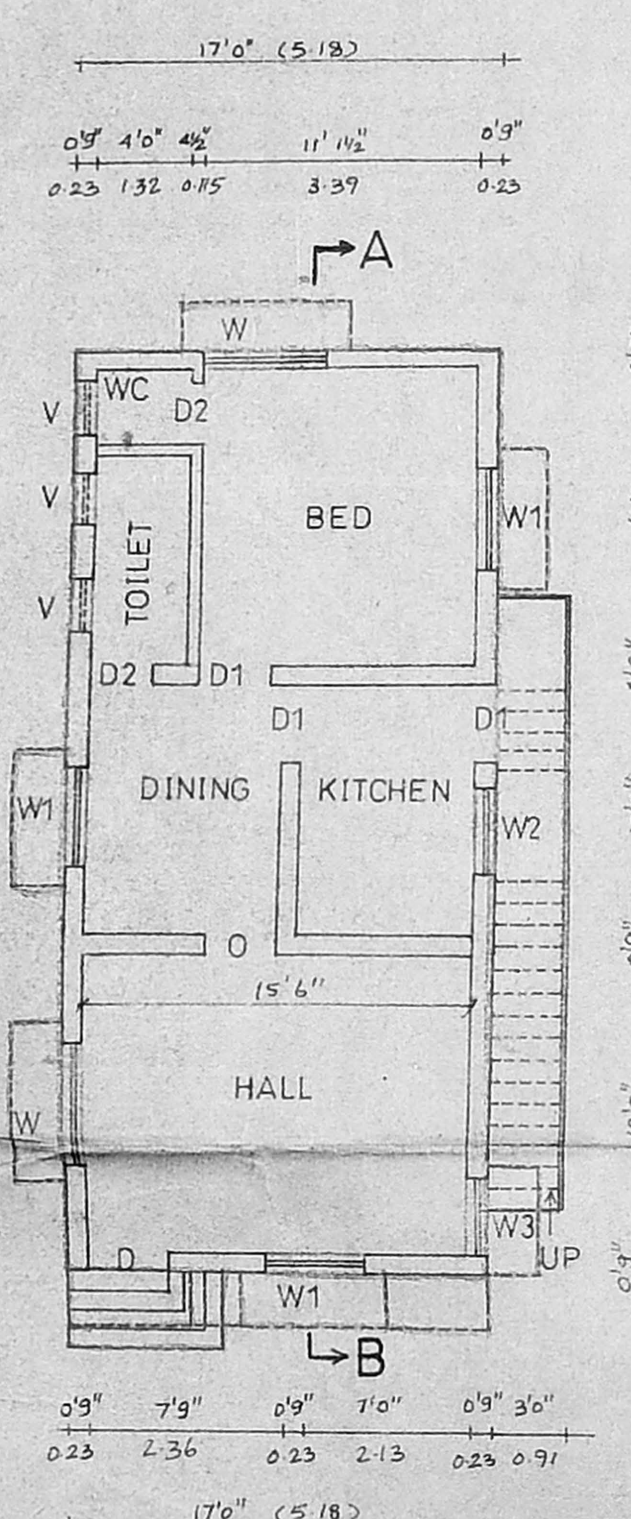

GROUND FLOOR PLAN

TERRACE FLOOR PLAN

DETAILS OF SEPTIC TANK

SITE PLAN