




ELEVATION  
30' 9" (9.37M)

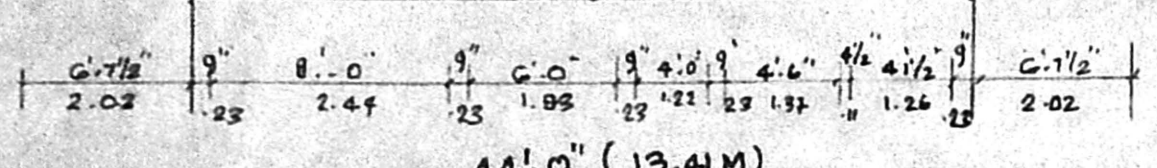

44' 0" (13.41M)

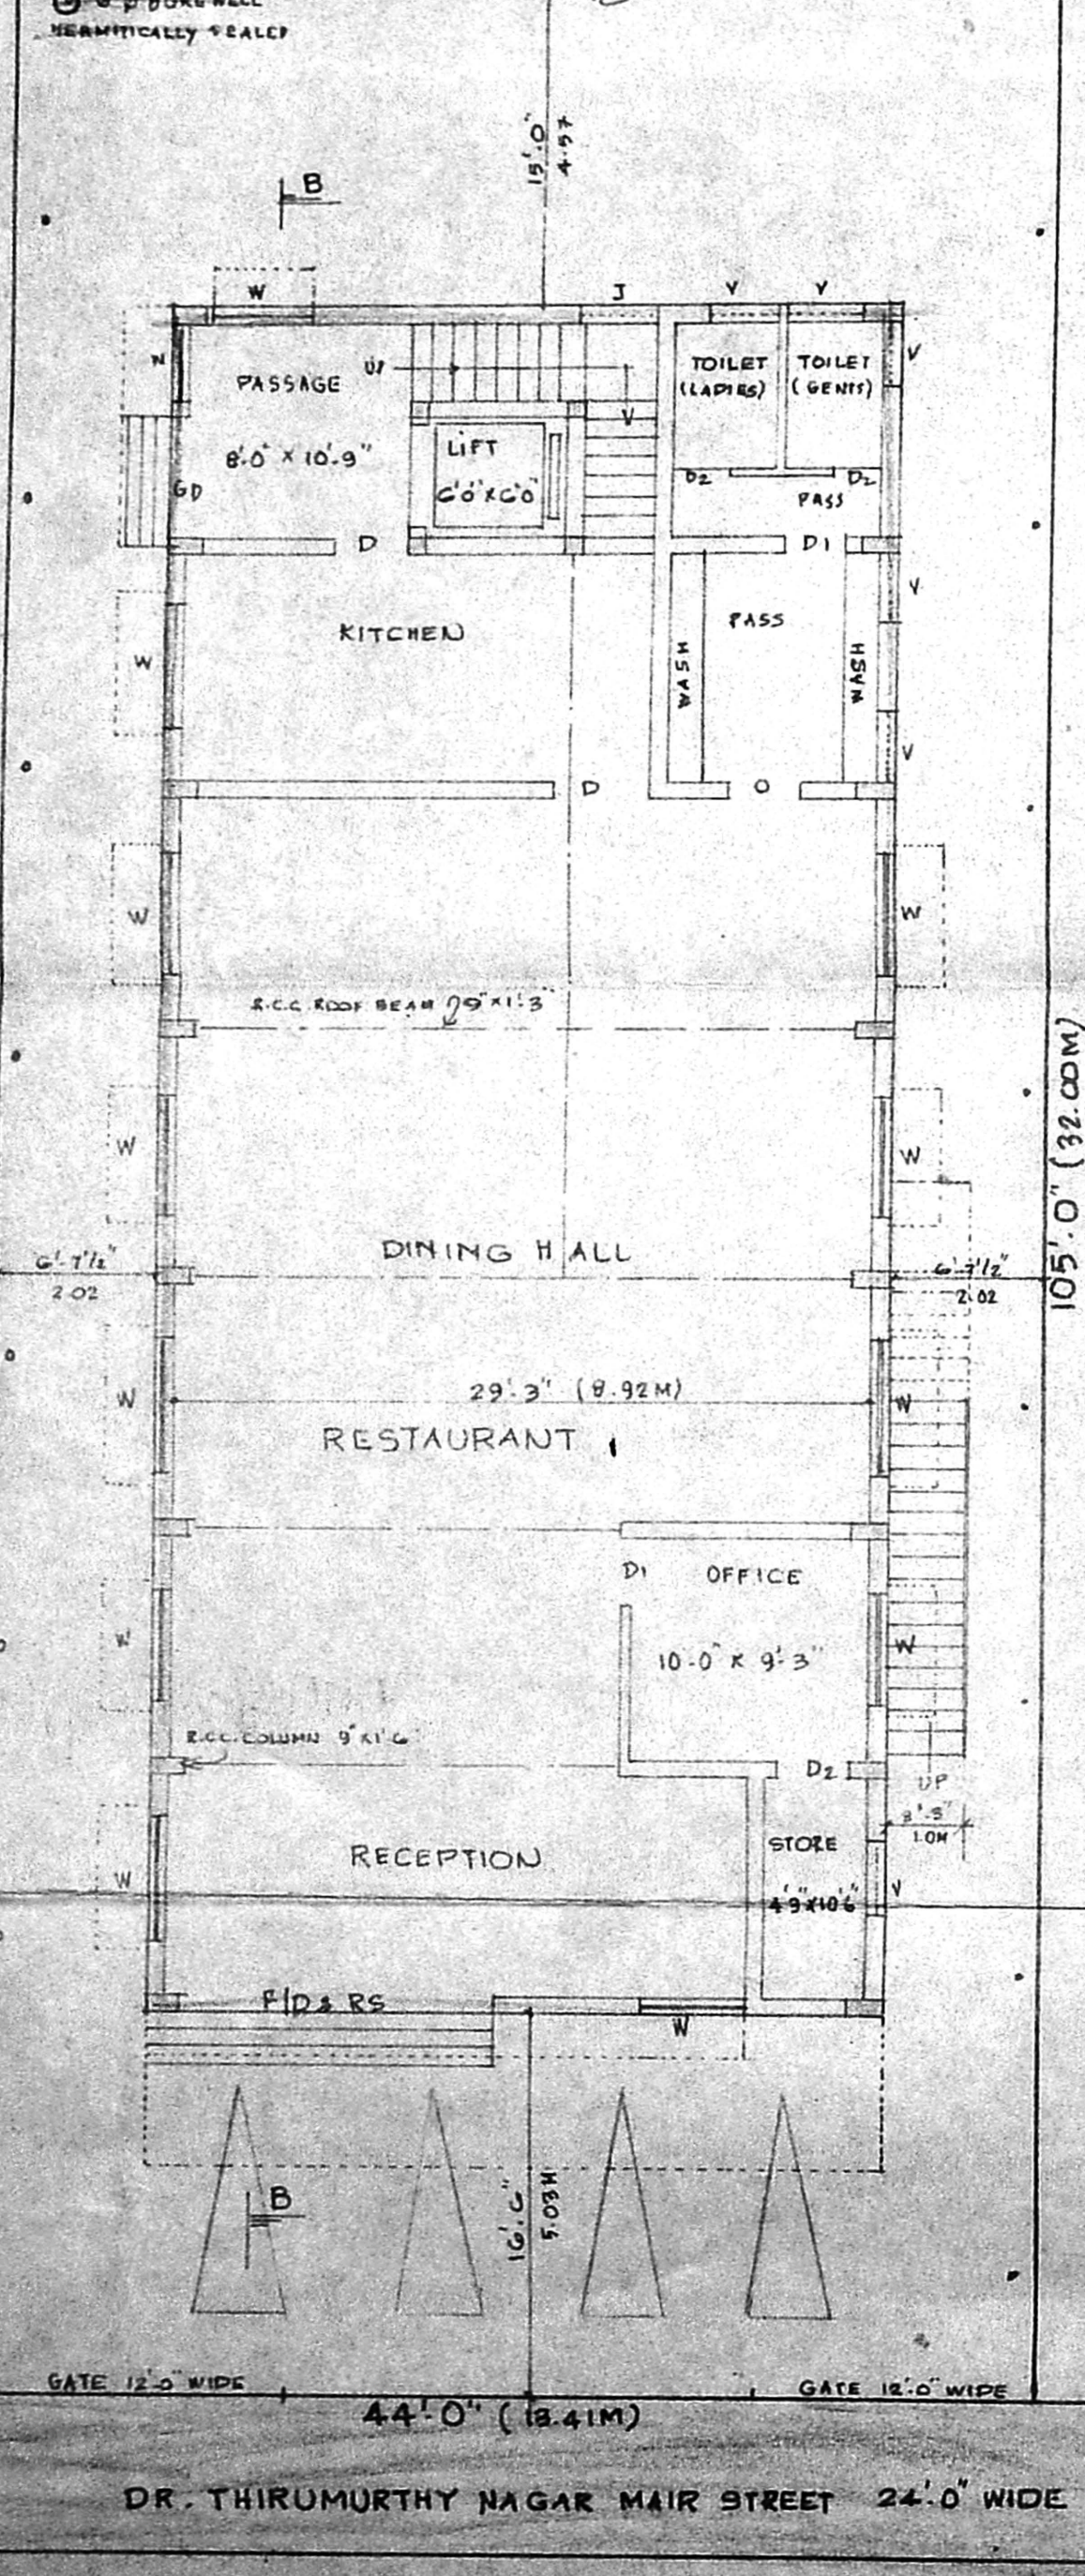


SITE PLAN AND GROUND FLOOR PLAN

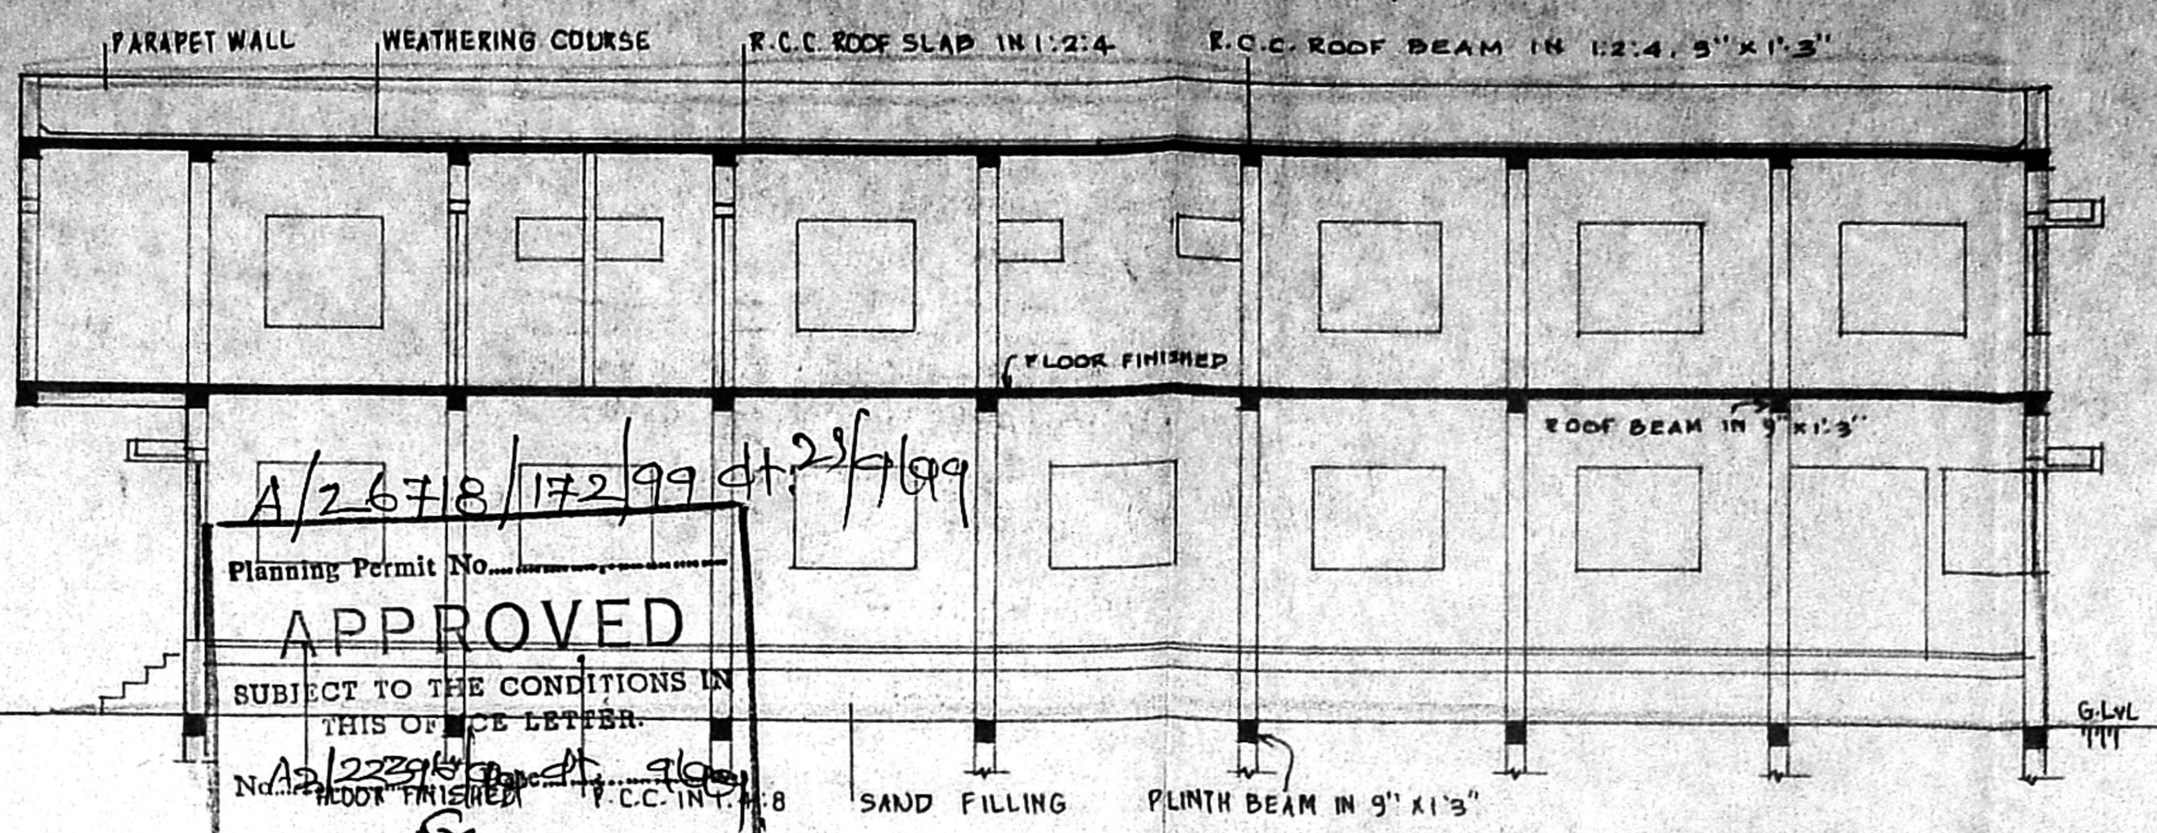


SECTION ON-BB'


Planning Permit No. **A/2678/172/99 dt. 23/7/99**  
**APPROVED**  
 SUBJECT TO THE CONDITIONS IN THIS OF CE LETTER.  
 No. **1229/99 dt. 9/6/99**  
 FOR MEMBER SECRETARY  
 CHENNAI METROPOLITAN  
 DEVELOPMENT AUTHORITY  
 CHENNAI-600 008.

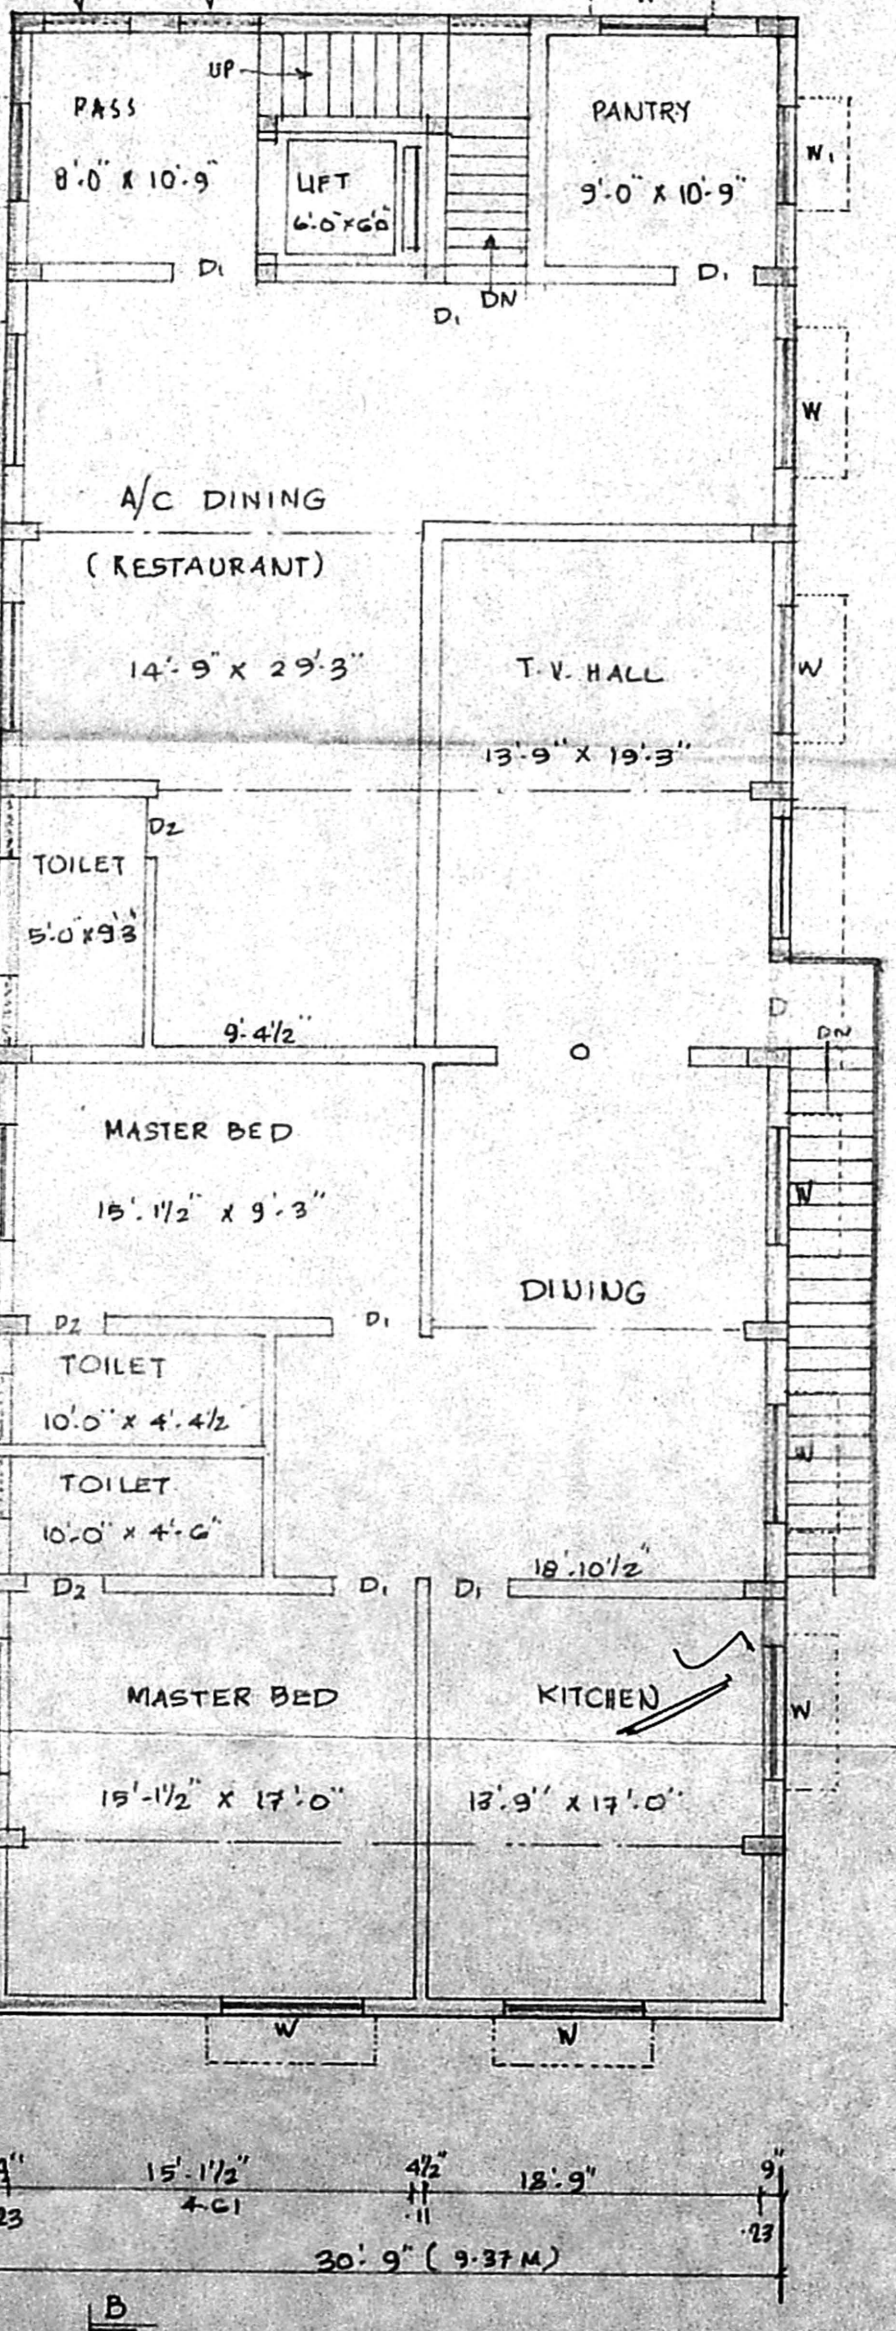


FIRST FLOOR PLAN

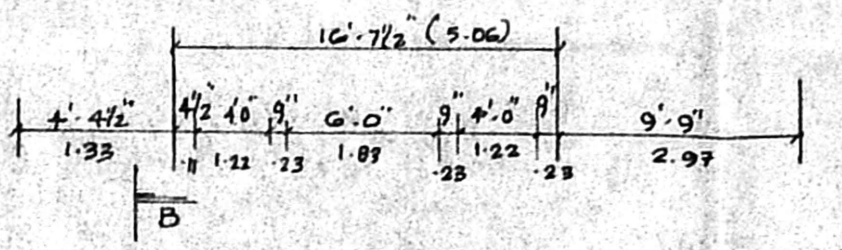


TERRACE FLOOR PLAN

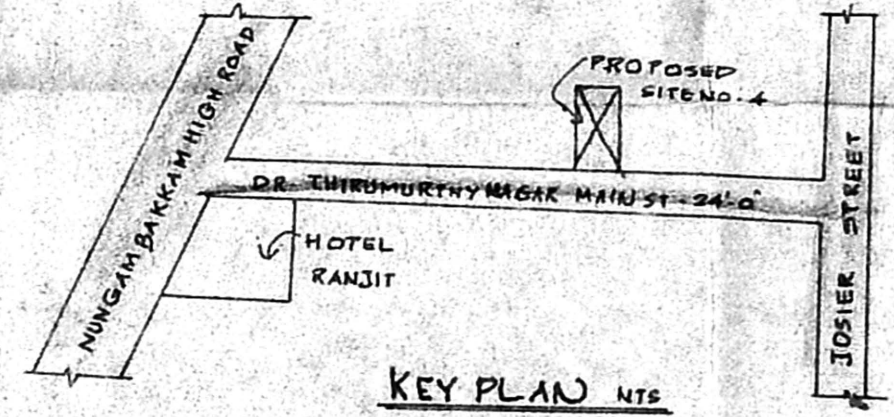

KEY PLAN MTS

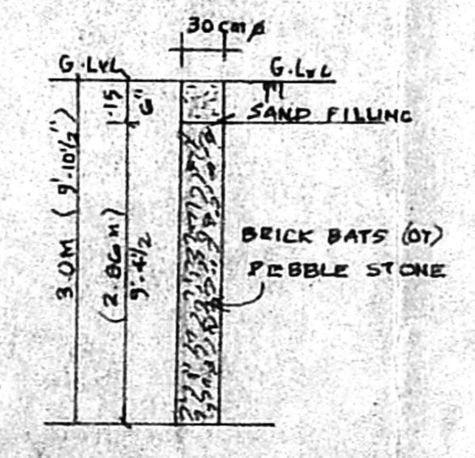

DETAILS OF RAIN WATER PERCOLATION PIT

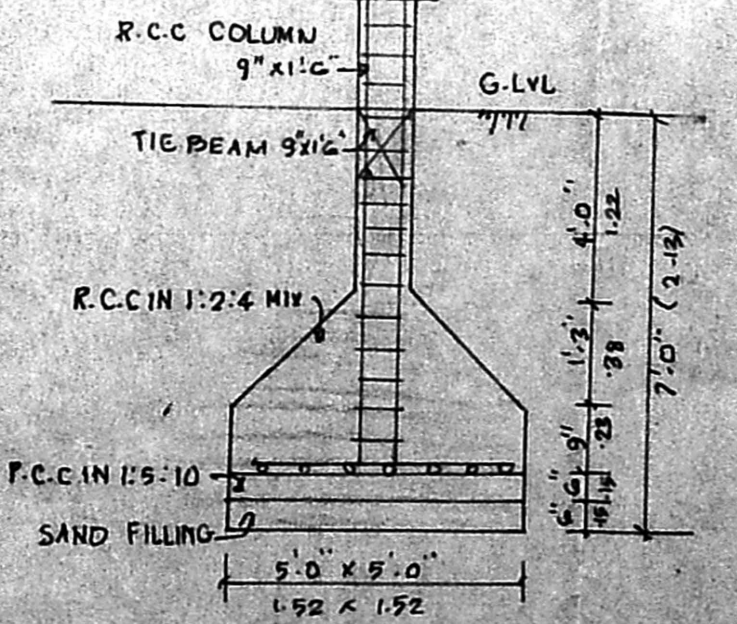

DETAILS OF RCC COLUMN FOUNDATION

PLAN SHOWING THE PROPOSED CONSTRUCTION OF RESTAURANT BUILDING, AT PLOT NO. 4, DR. THIRUMURTHY NAGAR MAIN STREET, R.S. NO: 148/6, BLOCK NO: *Counting Plan* NUNGAMBAKKAM, CHENNAI-34. DIVISION NO: 108. ZONE: VII *Top*

JOINERY DETAILS:

	FEET	METER
D DOOR	3' 0" x 7' 0"	1.07 x 2.13
D1 DOOR	3' 0" x 7' 0"	0.91 x 2.13
D2 DOOR	2' 0" x 7' 0"	0.76 x 2.13
W WINDOW	5' 0" x 5' 0"	1.52 x 1.52
W1 WINDOW	6' 0" x 5' 0"	1.83 x 1.52
FD FRENCH DOOR	10' 0" x 7' 0"	3.05 x 2.13
GD GRILL DOOR	8' 0" x 7' 0"	2.44 x 2.13
V VENTILATOR	7' 0" x 3' 0"	2.13 x 0.91
V1 VENTILATOR	2' 0" x 2' 0"	0.76 x 0.76

AREA DETAILS

	SQFT	SQM
PLOT EXTENT	4620.0	429.20
GROUND FLOOR AREA	2260.13	210.00
FIRST FLOOR AREA	2460.00	228.57
HEAD ROOM	203.70	18.92
TOTAL AREA	4923.83	457.42
PLOT COVERAGE	53.3%	
F.S.I.	1.07	

COLOUR INDEX:  
 PROPOSED  
 ROAD  
 BOUNDARY LINE

*Perum*  
*Baba*  
*Ssalakruba*  
 OWNER:

*Arunachala*  
**A. Arunachalam**  
 THIRUMALA PLANNERS  
 CONSULTING CIVIL ENGINEER  
 LICENSED SURVEYOR L.S. 19  
 NO. 223/A, PALANIANDAVI, JIL STREET,  
 VADAPALANI, CHENNAI  
 OFFICE: 9.30 A.M. TO 6.30 P.M.  
 PH: 4831519

LICENSED SURVEYOR: