
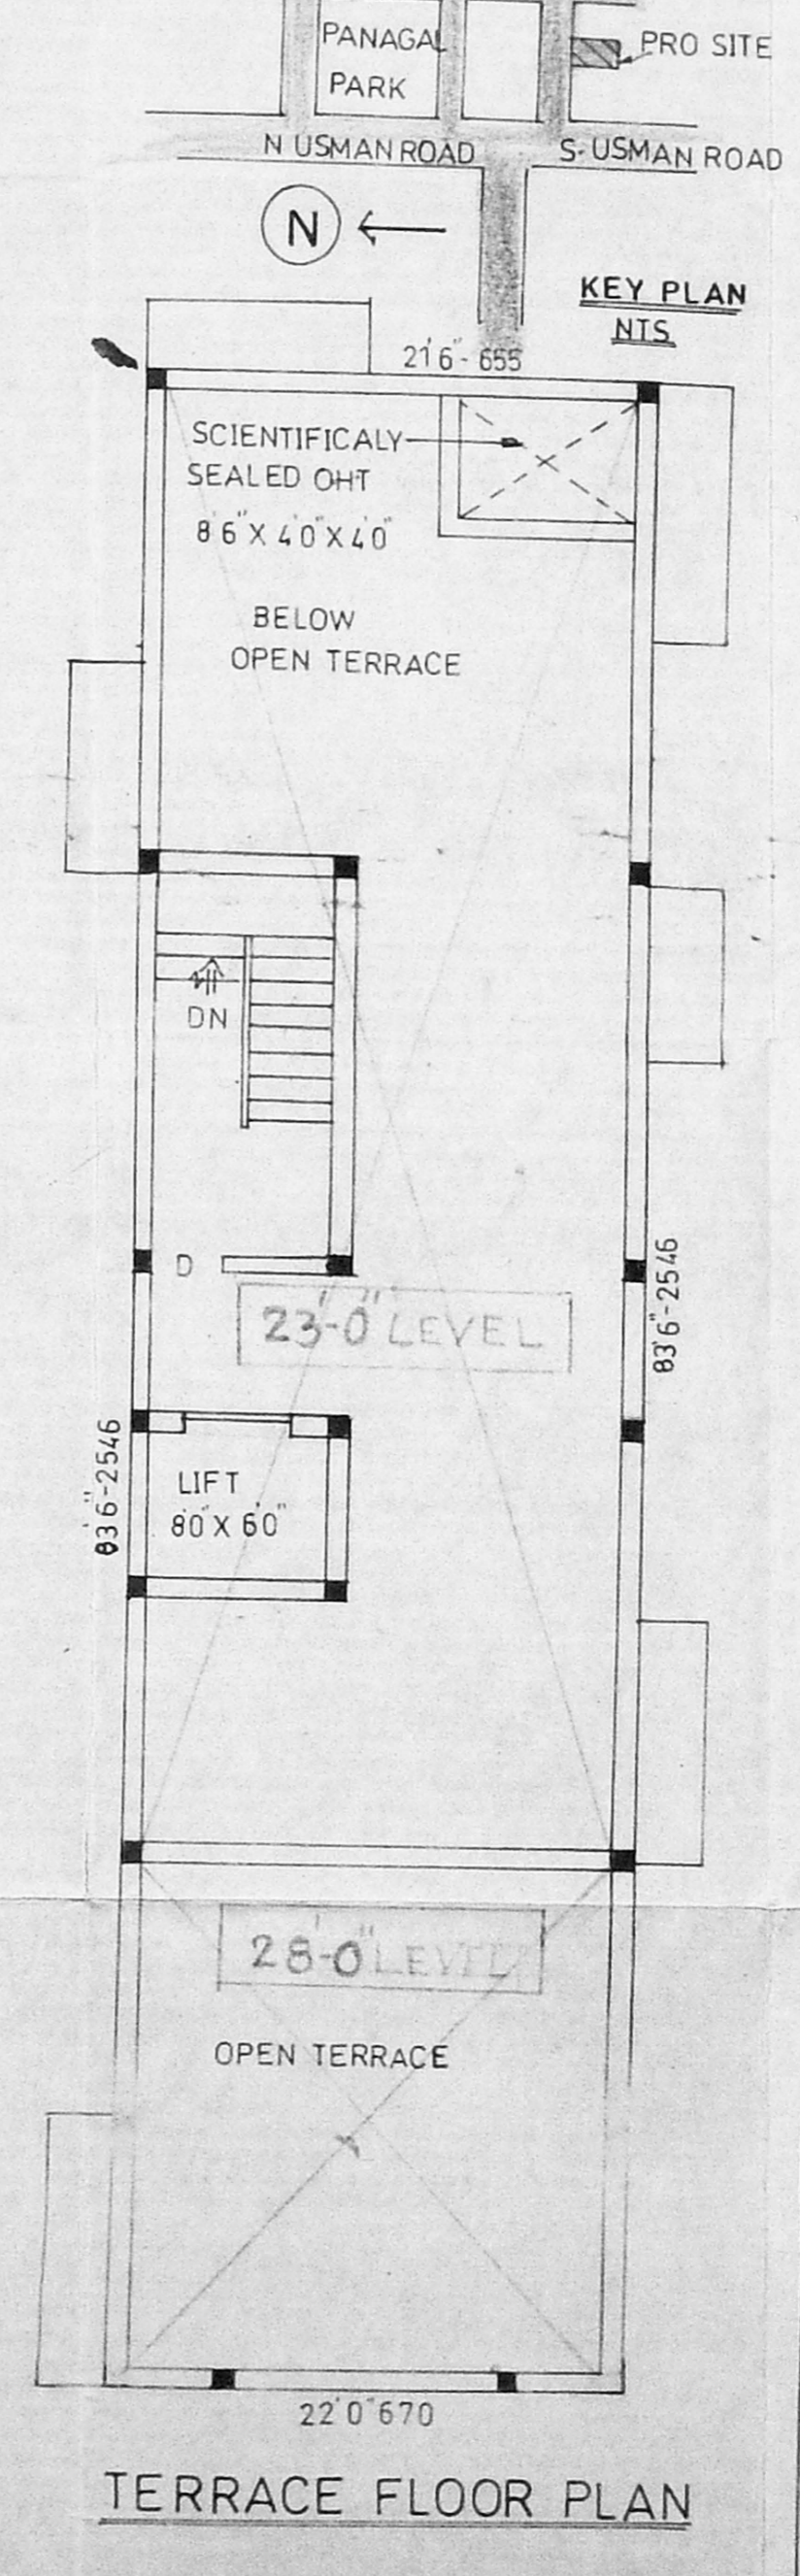
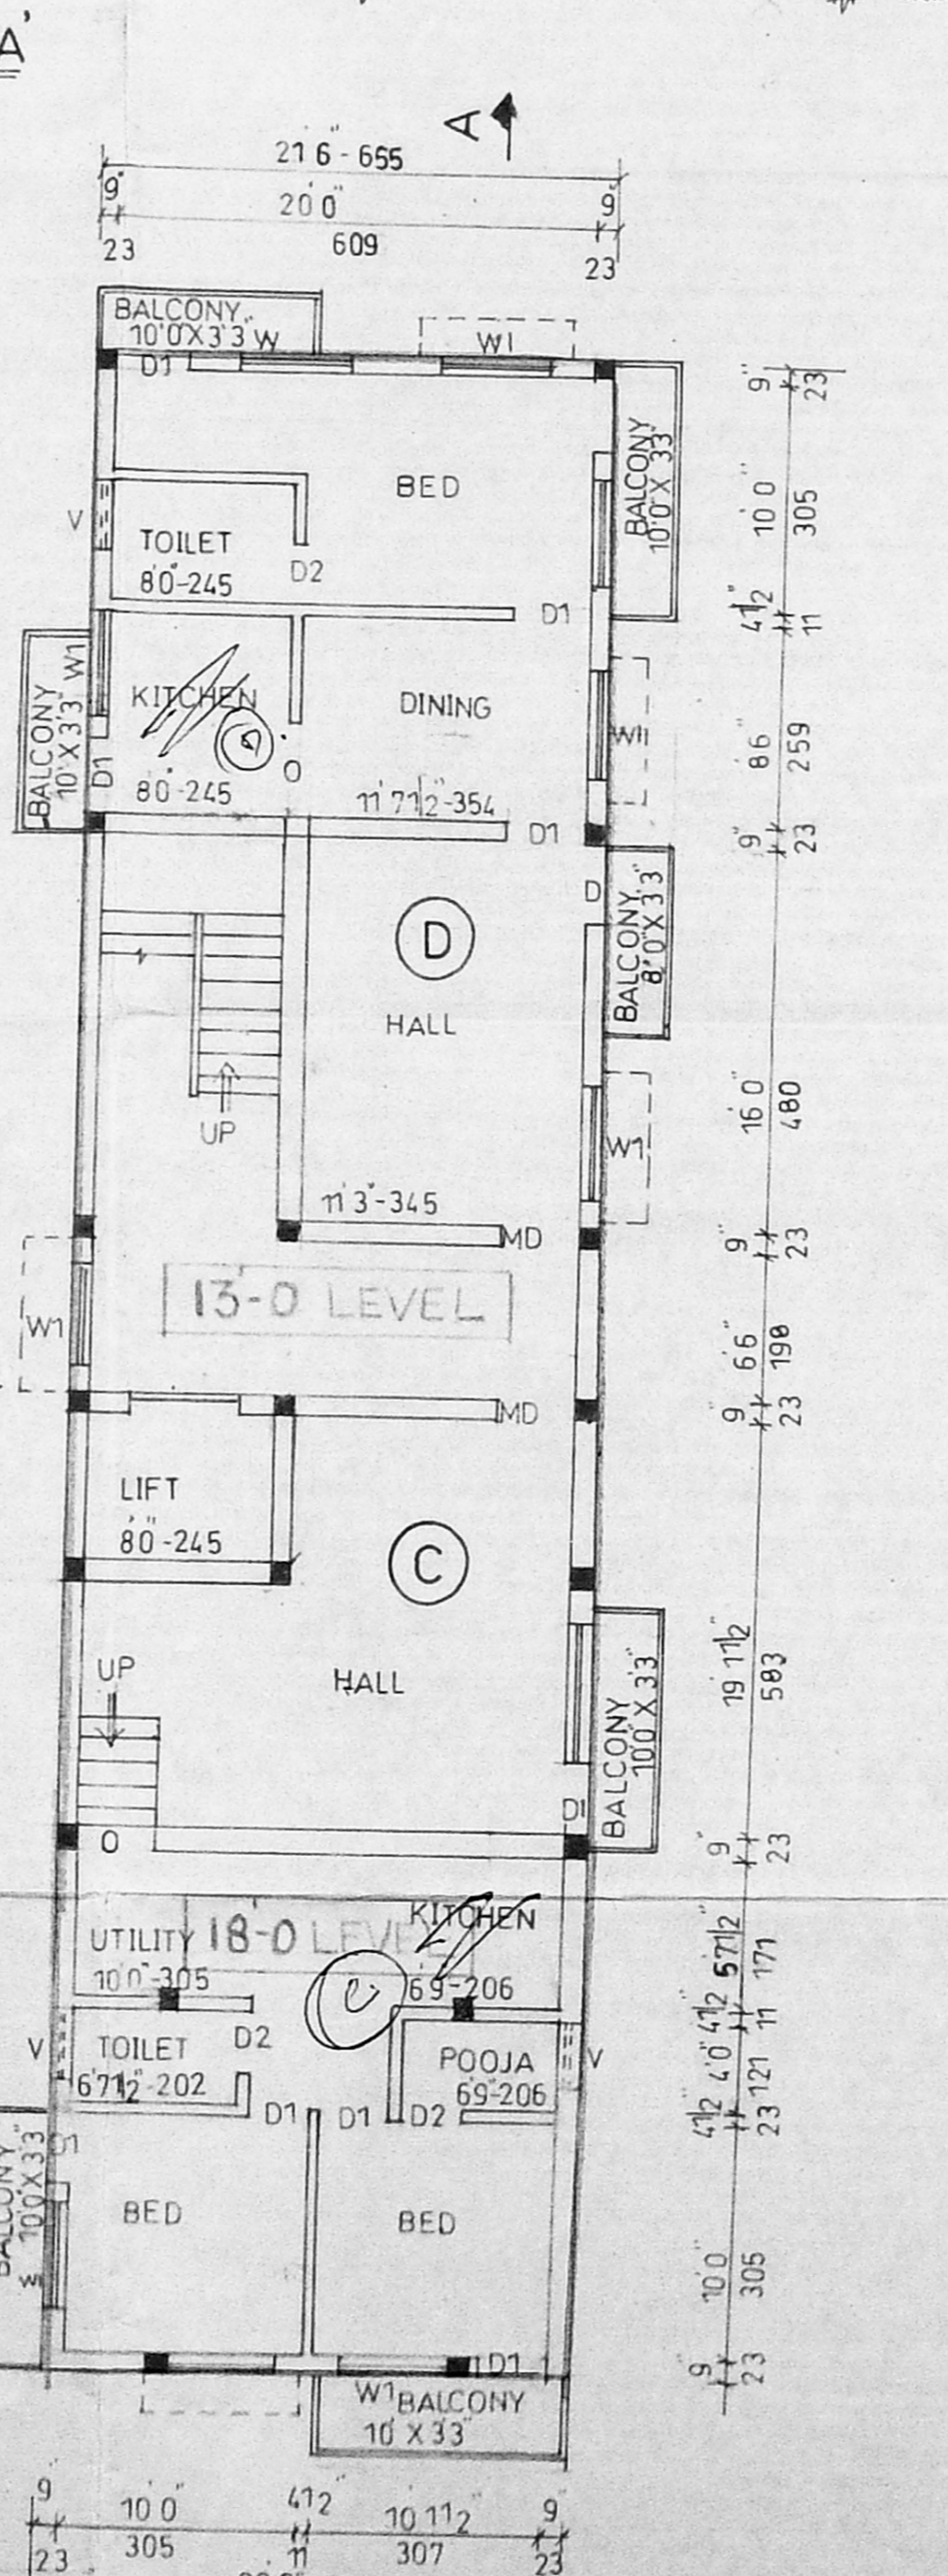
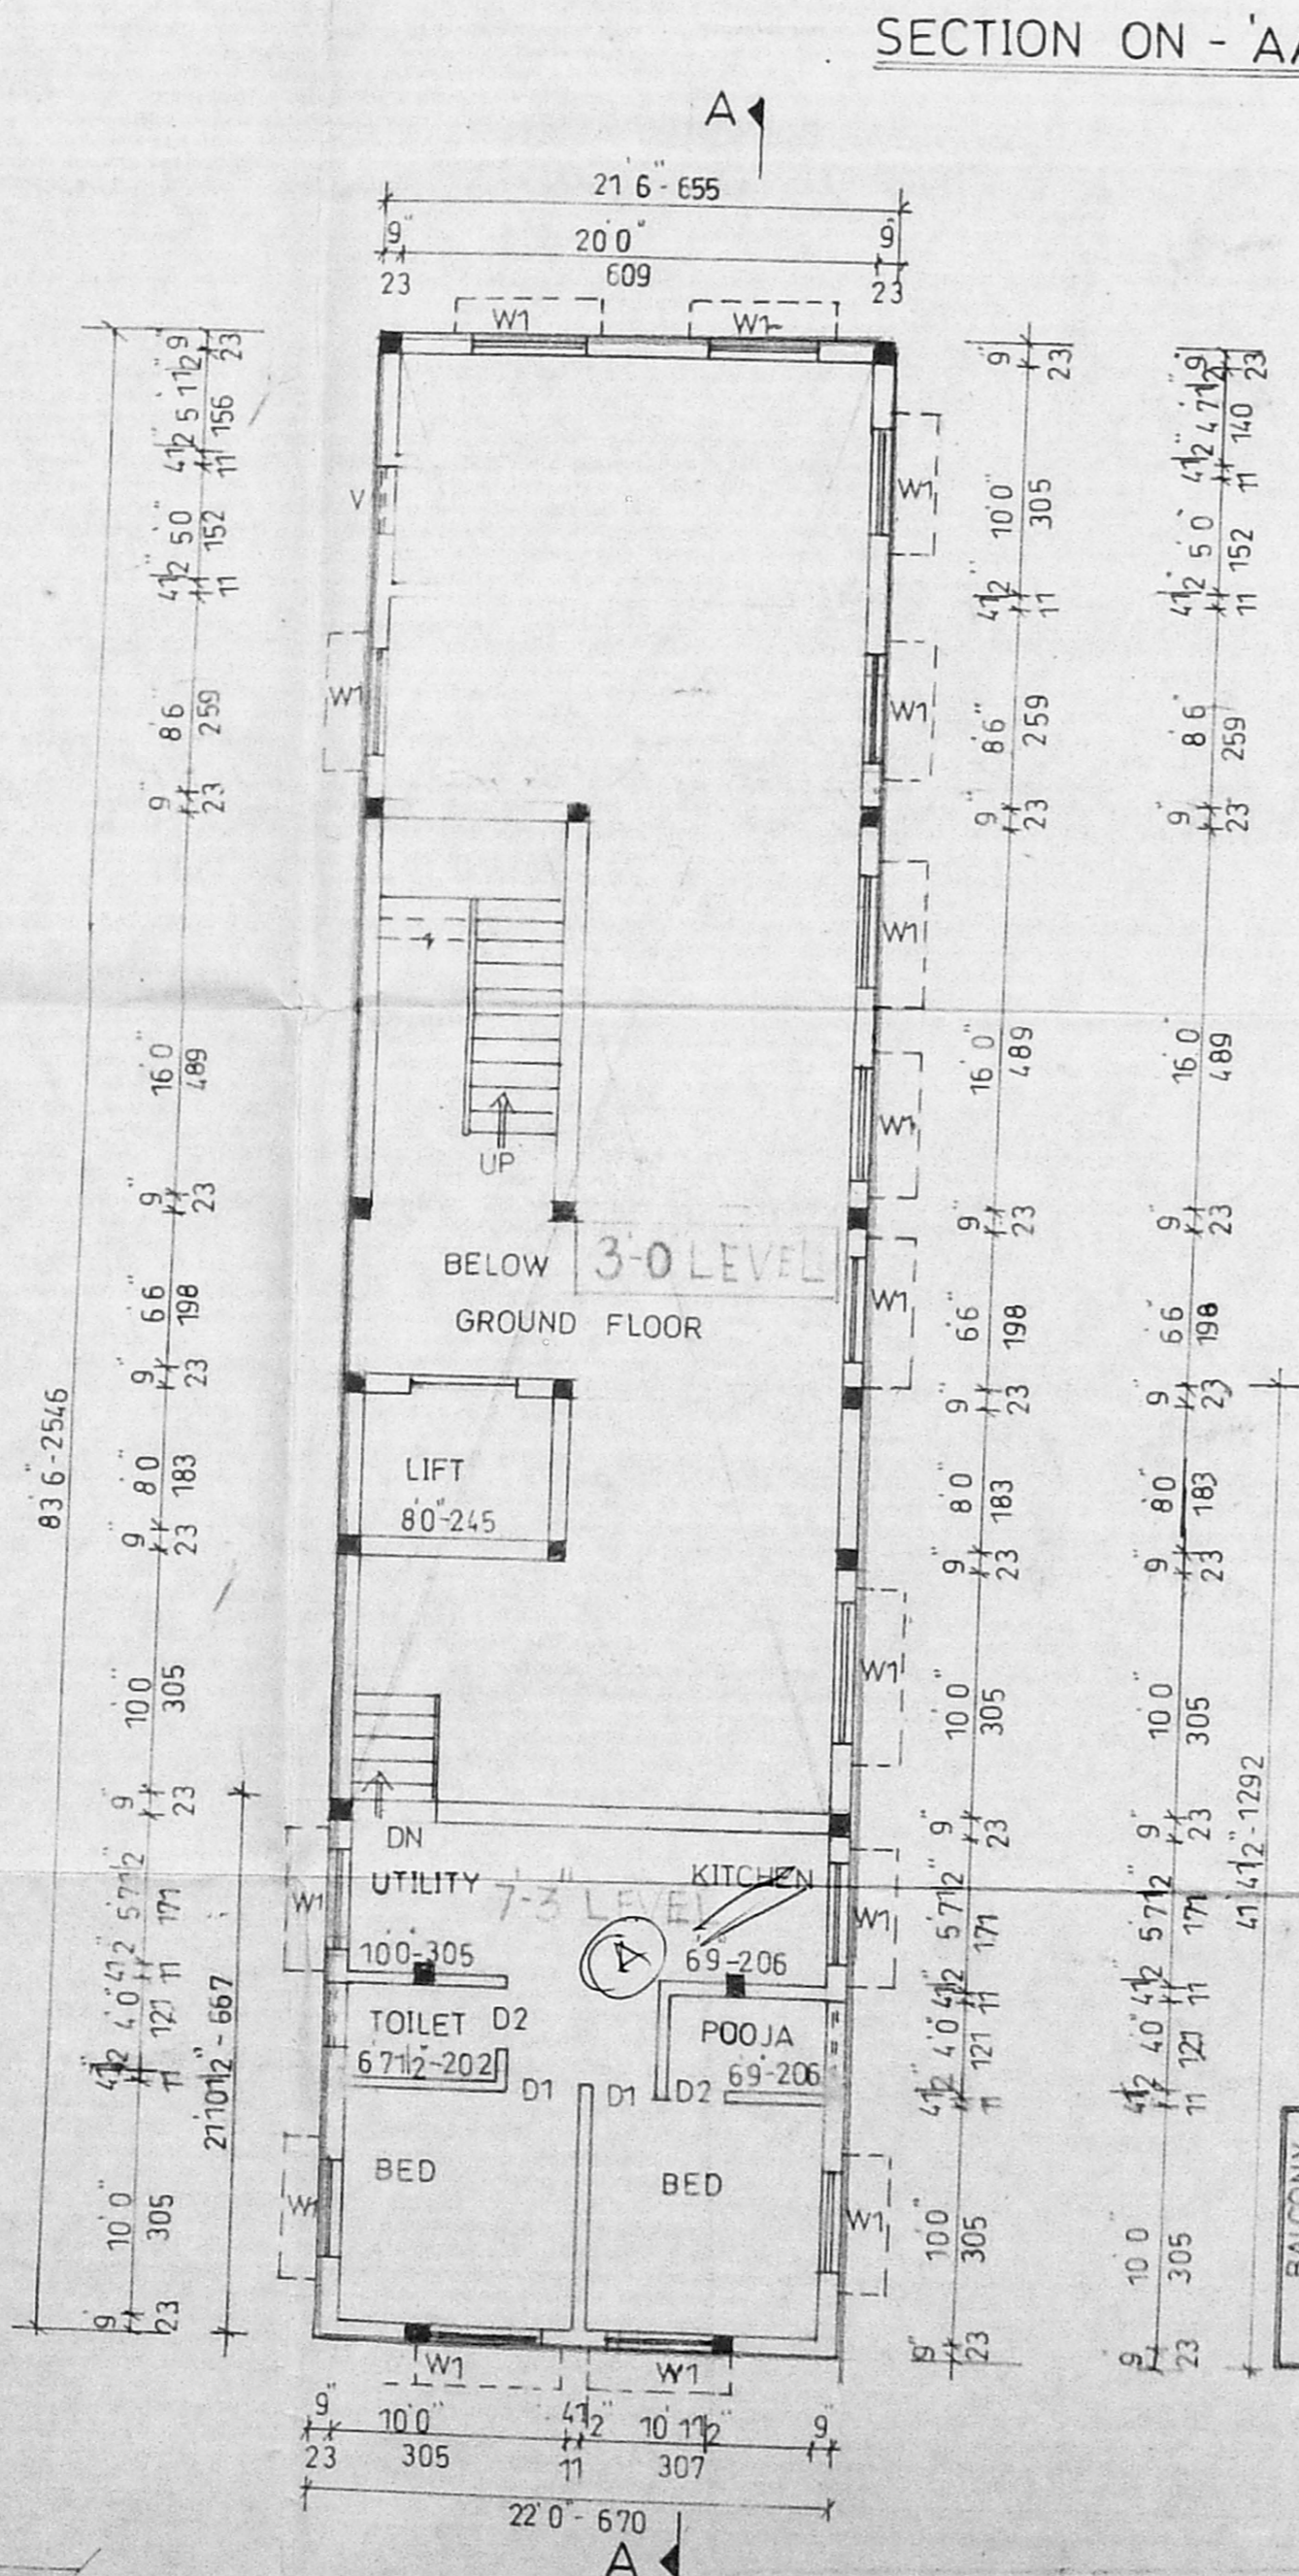
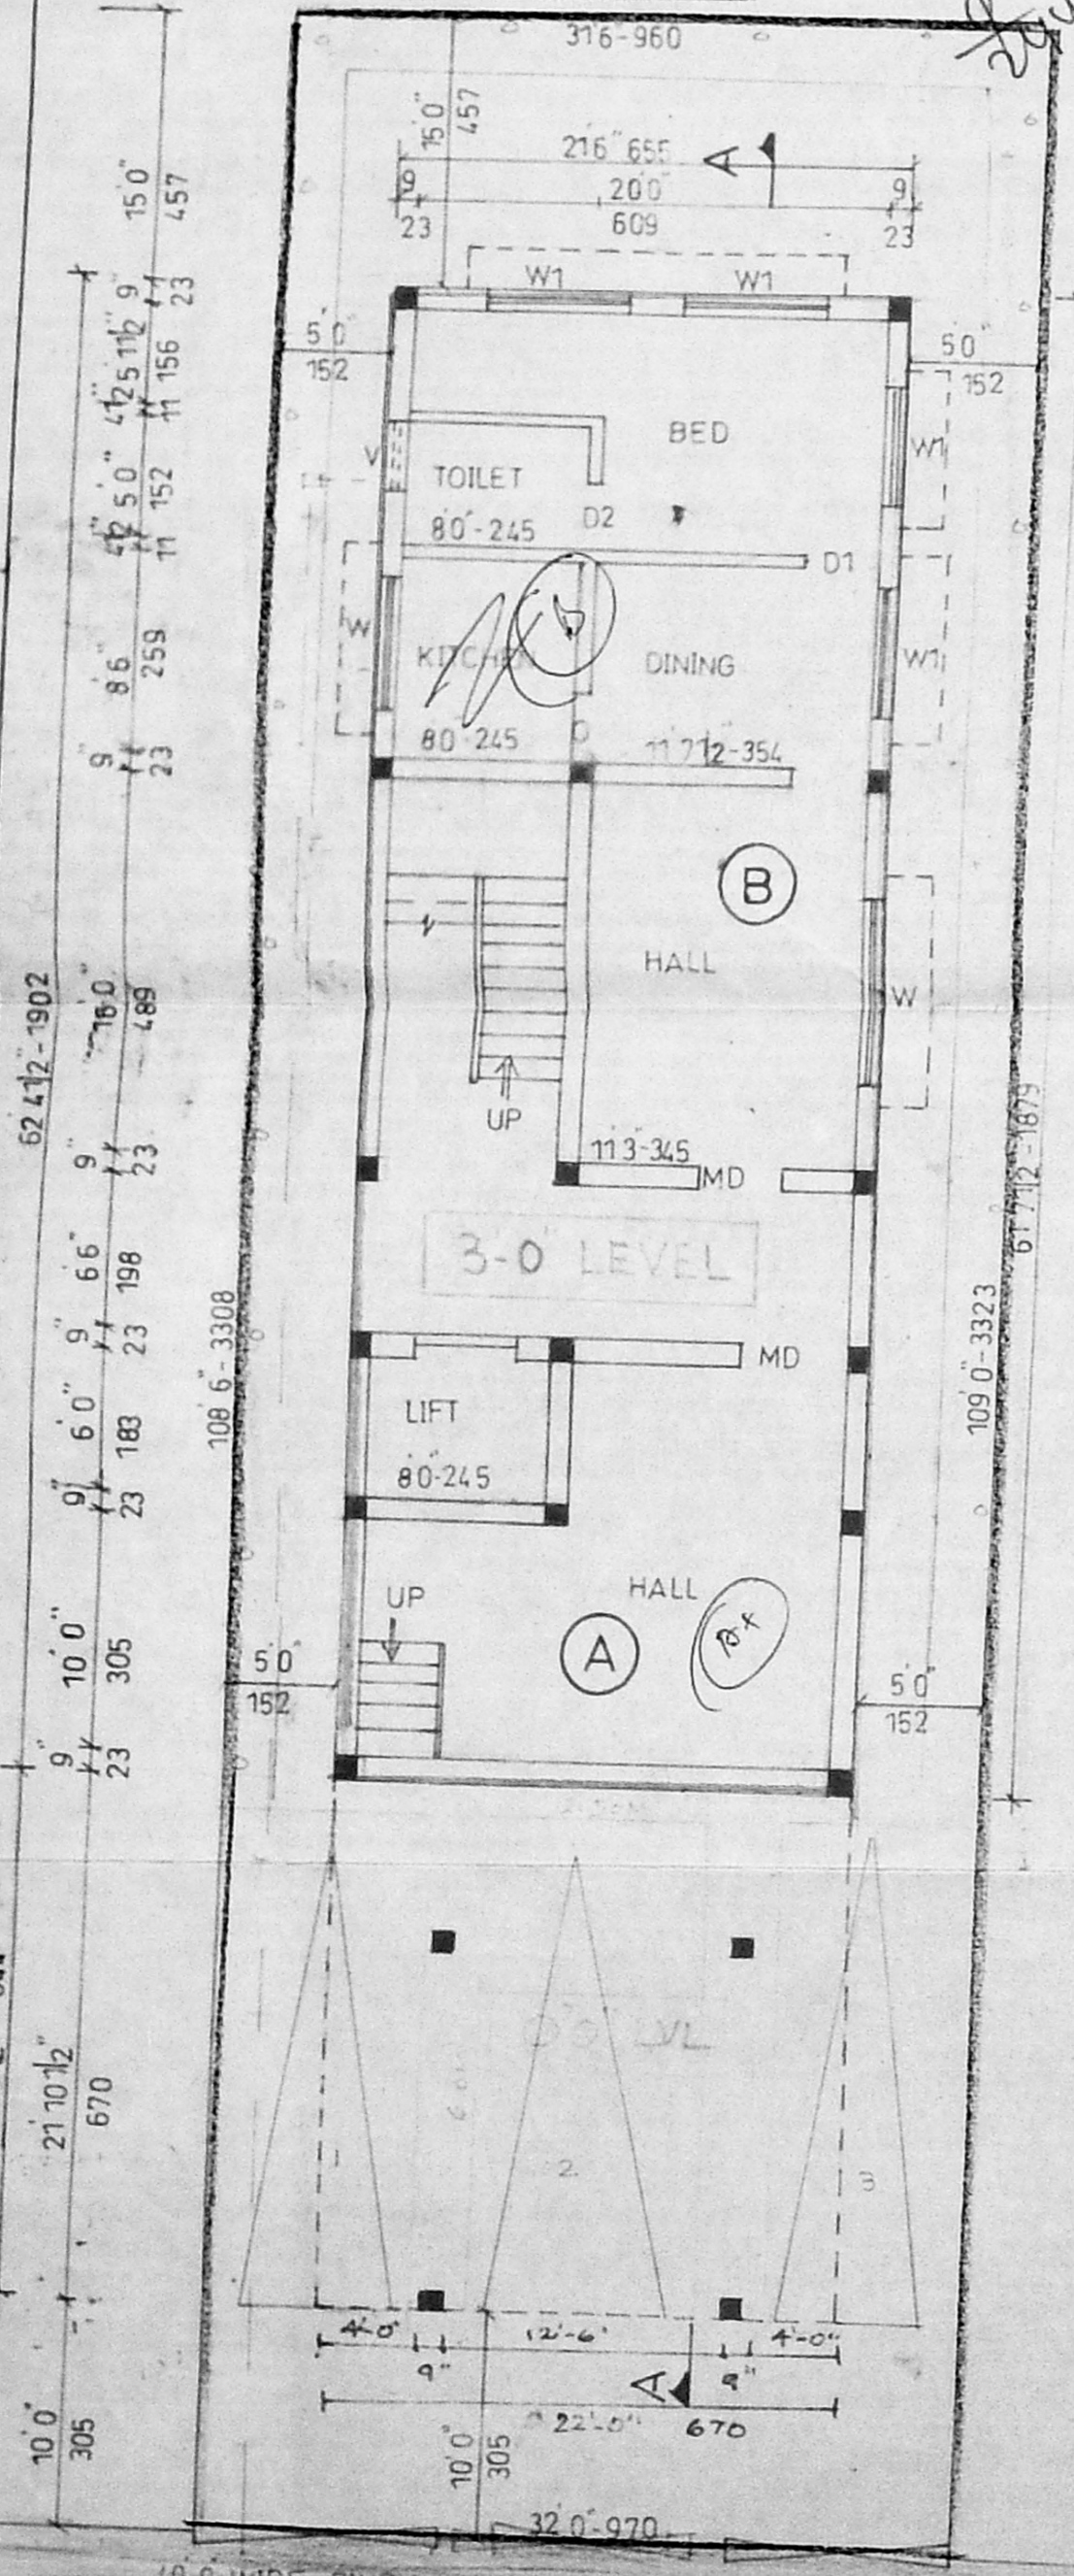
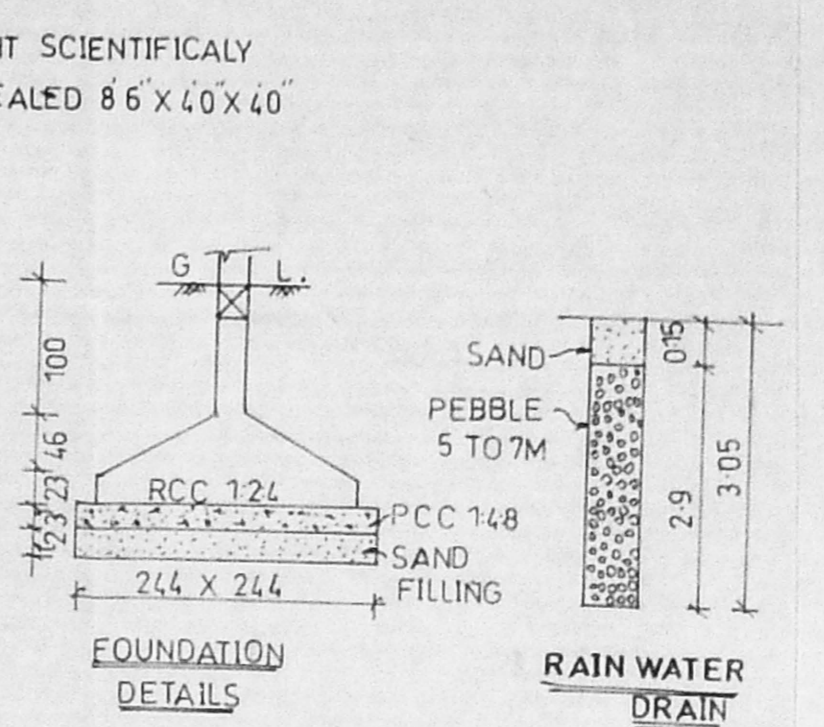


A/26860/74/2000
 Planning Permit No. **APPROVED**
 SUBJECT TO THE CONDITIONS IN THIS OFFICE LETTER.
 No. 20/2004/188 Date 31/4/2000
 FOR MEMBER SECRETARY
 CHENNAI METROPOLITAN
 DEVELOPMENT AUTHORITY
 CHENNAI - 600 008.

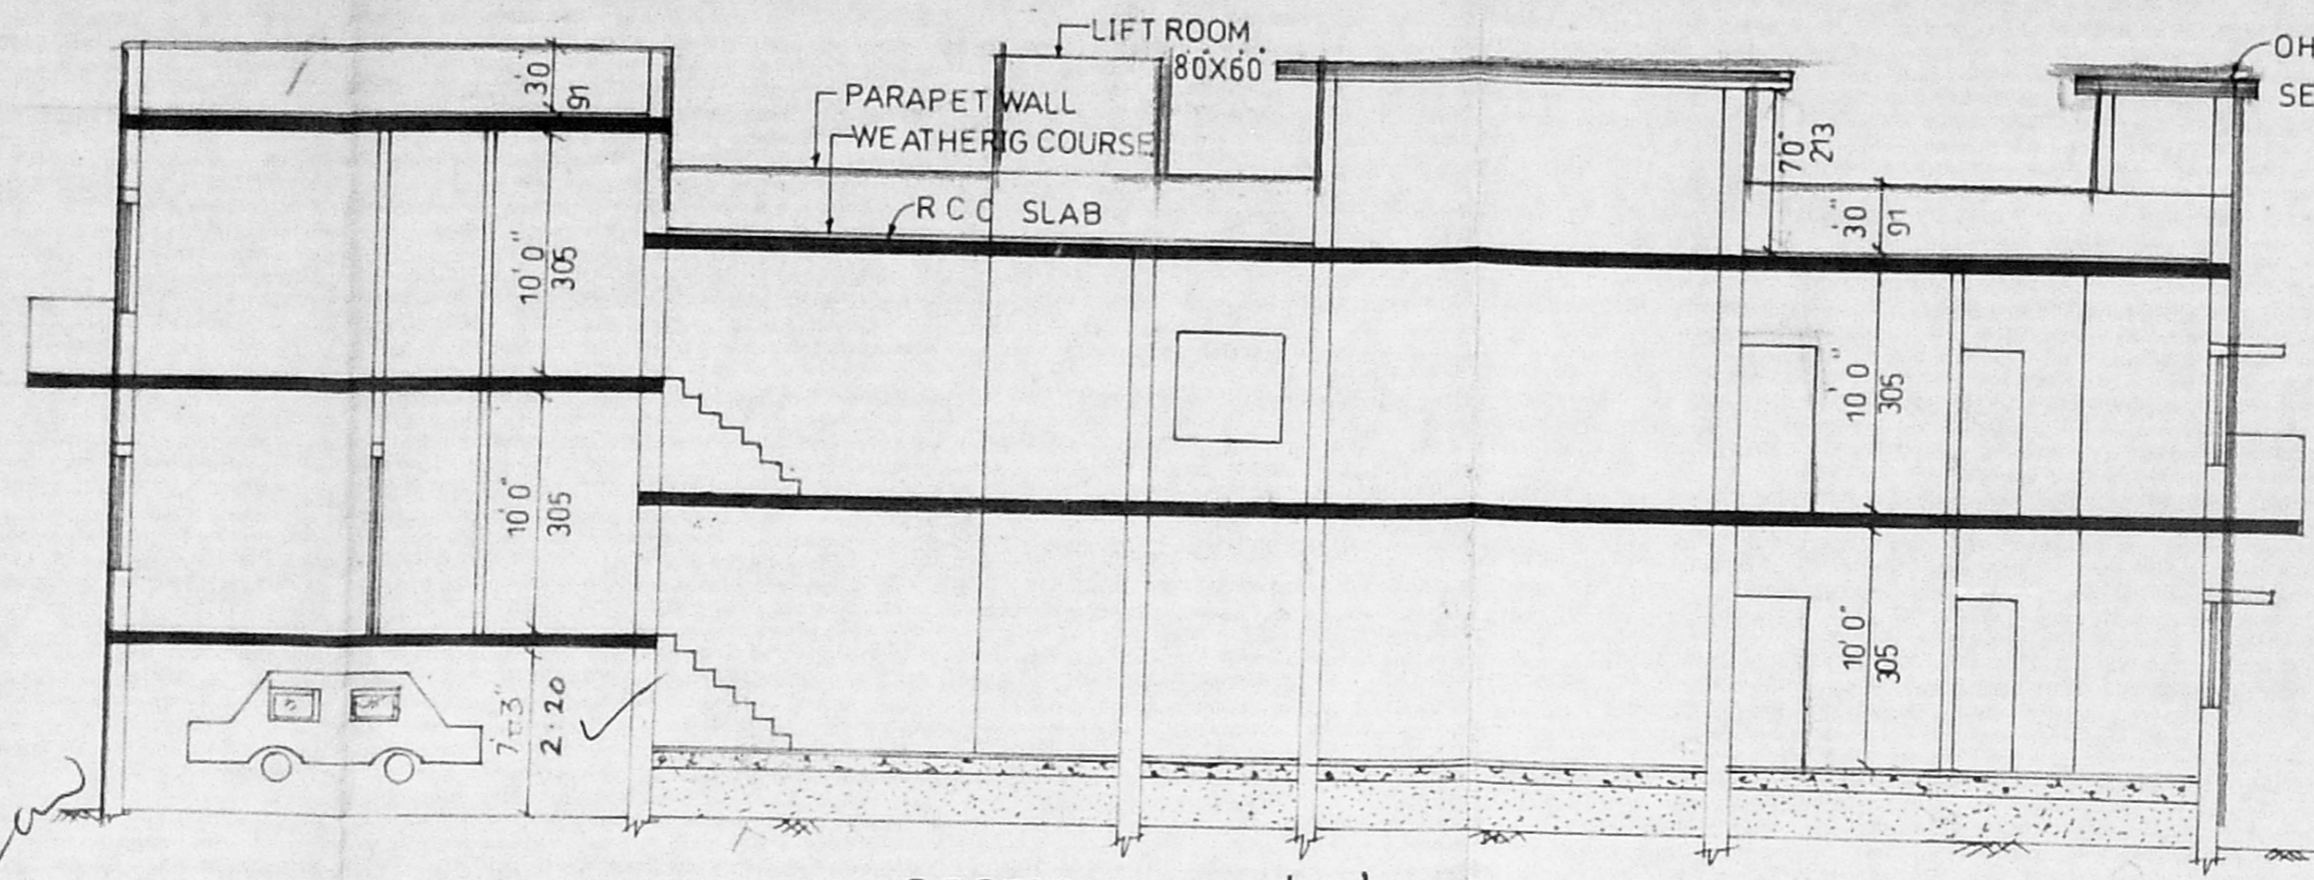

JOINERY DETAILS	
D DOOR	3'3" X 7'0"
D1 DOOR	3'0" X 7'0"
D2 DOOR	2'6" X 7'0"
W WINDOW	6'0" X 4'6"
W1 WINDOW	4'6" X 4'6"
W2 WINDOW	4'6" X 3'0"
V VENTILATOR	3'0" X 2'0"

- SPECIFICATIONS**
- FOUNDATION R.C.C. COLUMN FOUNDATION OVER PCC 148
 - FLOORING OVER PCC 148 WITH MOSAIC TILES
 - WEATHERING COURSE BRICK JELLY WITH LIME
 - SUPER STRUCTURE BRICKS IN CM 15 ROOF RCC 124
 - JOINERY WITH BEST INDIAN TEAK WOOD

AREA DETAILS	
SITE AREA	SFT 3453.0 SOM 320.9
STILT FLOOR AREA	481.0 44.70
GROUND FLOOR AREA	1357.0 126.11
FIRST FLOOR AREA	2037.0 189.31
PLOT COVERAGE - 53%	
FSI - 1.12	

COLOUR INDEX	
SITE BOUNDARY	
PROPOSED WORK	
EXG ROAD	

THE PLAN SHOWING THE PROPOSED RESIDENCE AT DOOR NO.30, PINCHALA SUBRAMANIYAM ROAD, TSN 7750/2, BLOCK-136 T-NAGAR. REVENUE DIVISION CHENNAI.

SCALE 1" = 8'0" (1/80)

OWNER *[Signature]* PA

FLAT AREA DETAILS	
FLAT - A	873 81.3
FLAT - B	943 87.6
FLAT - C	995 92.4
FLAT - D	1042 96.8

LICENSED SURVEYOR

J. JOY...
 LICENSED SURVEYOR CLASS...
 CORPORATION OF CHENNAI
 THANTAI PERIYAR NAGAR,
 ANAVARAM, CHENNAI-23. 6264105