


ELEVATION

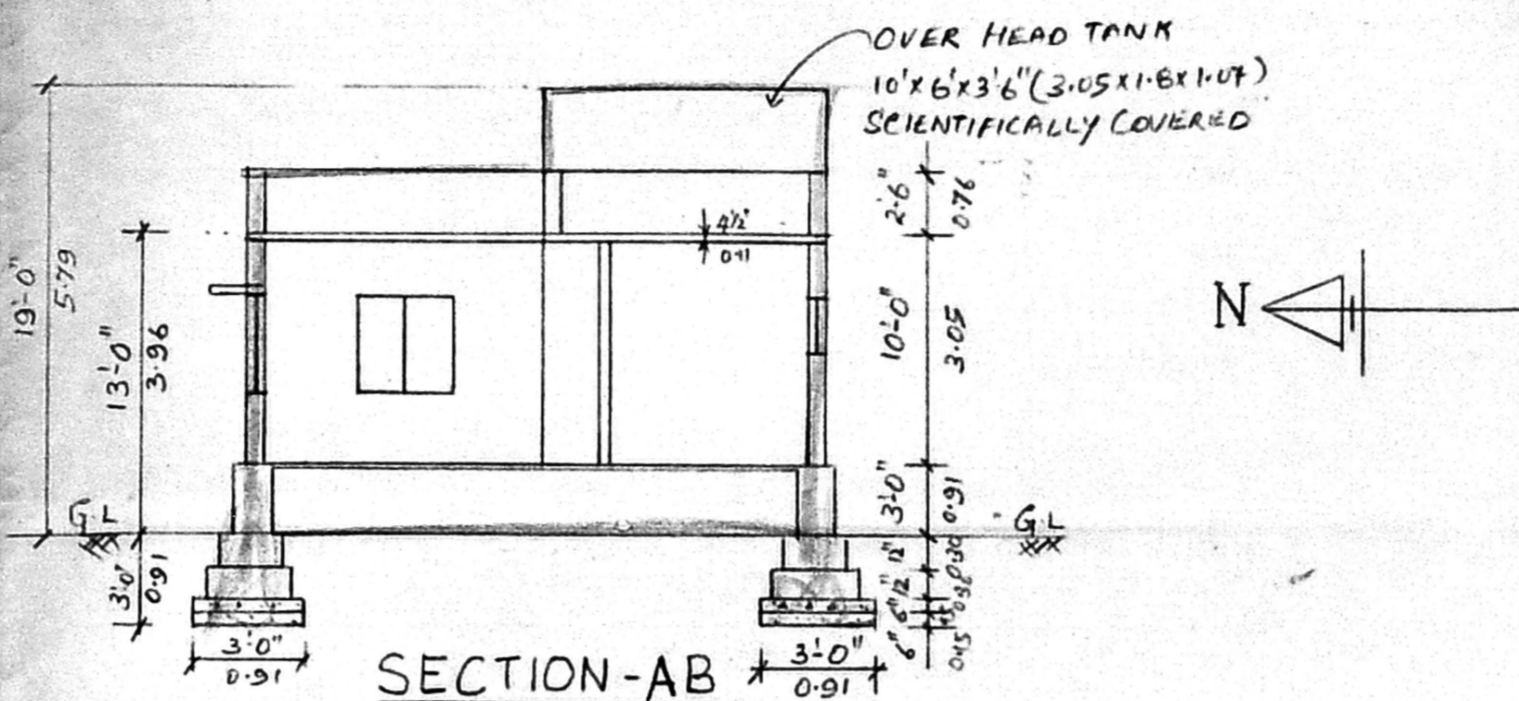

SECTION-AB

COLOUR INDEX

- PROPOSED - RED
- BOUNDARY - BLACK
- ROAD - GREEN

AREA STATEMENTS

	IN SQFT	IN SMT
PLOT AREA	2613.0	242.75
GROUND FLOOR AREA	570.0	52.92
PLOT COVERAGE	21.8%	
F.S.I	0.21	

SPECIFICATIONS

- BRICK WORK IN FOUNDATION
- SAND FILLING IN FOUNDATION 6"TK
- P.C.C. IN FOUNDATION 1:4:8 6"TK
- FLOORING WITH MOSAIC TILES
- BRICK WORK IN CM 1:6
- PLASTERING IN CM 1:4 12MMTK
- R.C.C. LINTEL AND SUNSHADE
- R.C.C. ROOF SLAB 1:2:4 4"TK

SCHEDULE OF JOINERY

D	DOOR	3'-3" x 7'-0"	1.00 x 2.13
D1	DOOR	3'-0" x 7'-0"	0.91 x 2.13
D2	DOOR	2'-6" x 7'-0"	0.76 x 2.13
W	WINDOW	4'-0" x 4'-0"	1.21 x 1.21
W1	WINDOW	4'-0" x 3'-0"	1.21 x 0.91
V	VENTILATOR	3'-0" x 2'-0"	0.91 x 0.60

PLAN SHOWING PROPOSED BUILDING AT PLOT No:21, EAST COAST ROAD, CHENNAI - 600 041.

S. No: 239/2B, KOTTIVAKKAM VILLAGE, SAIDAPET TALUK, CHENGAI M. G. R. DISTRICT.



S. Nagesh

S. NAGESH, B.E.(Civil)M.A.Sc,MIE, CONSULTING ENGINEER. CLASS-1 LICENSED SURVEYOR No:180, FLAT B-1, 26, 2nd MAIN ROAD, KASTURIBAI NAGAR, ADYAR, CHENNAI - 600 020.




OWNER


L. SURVEYOR

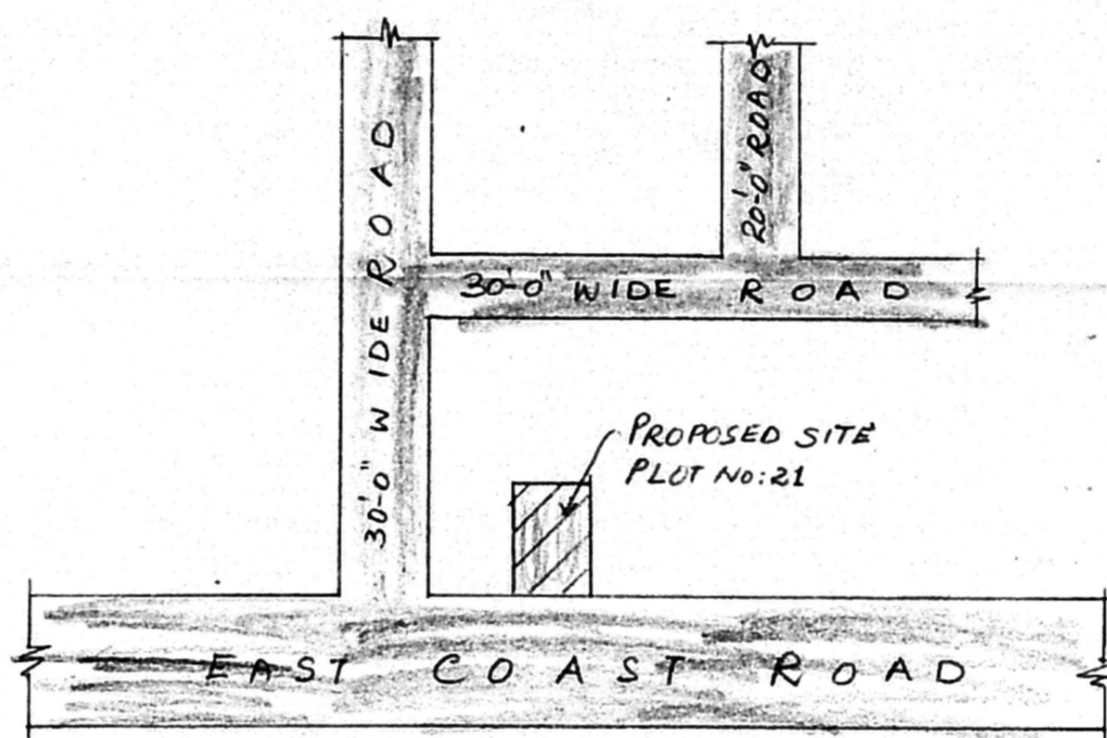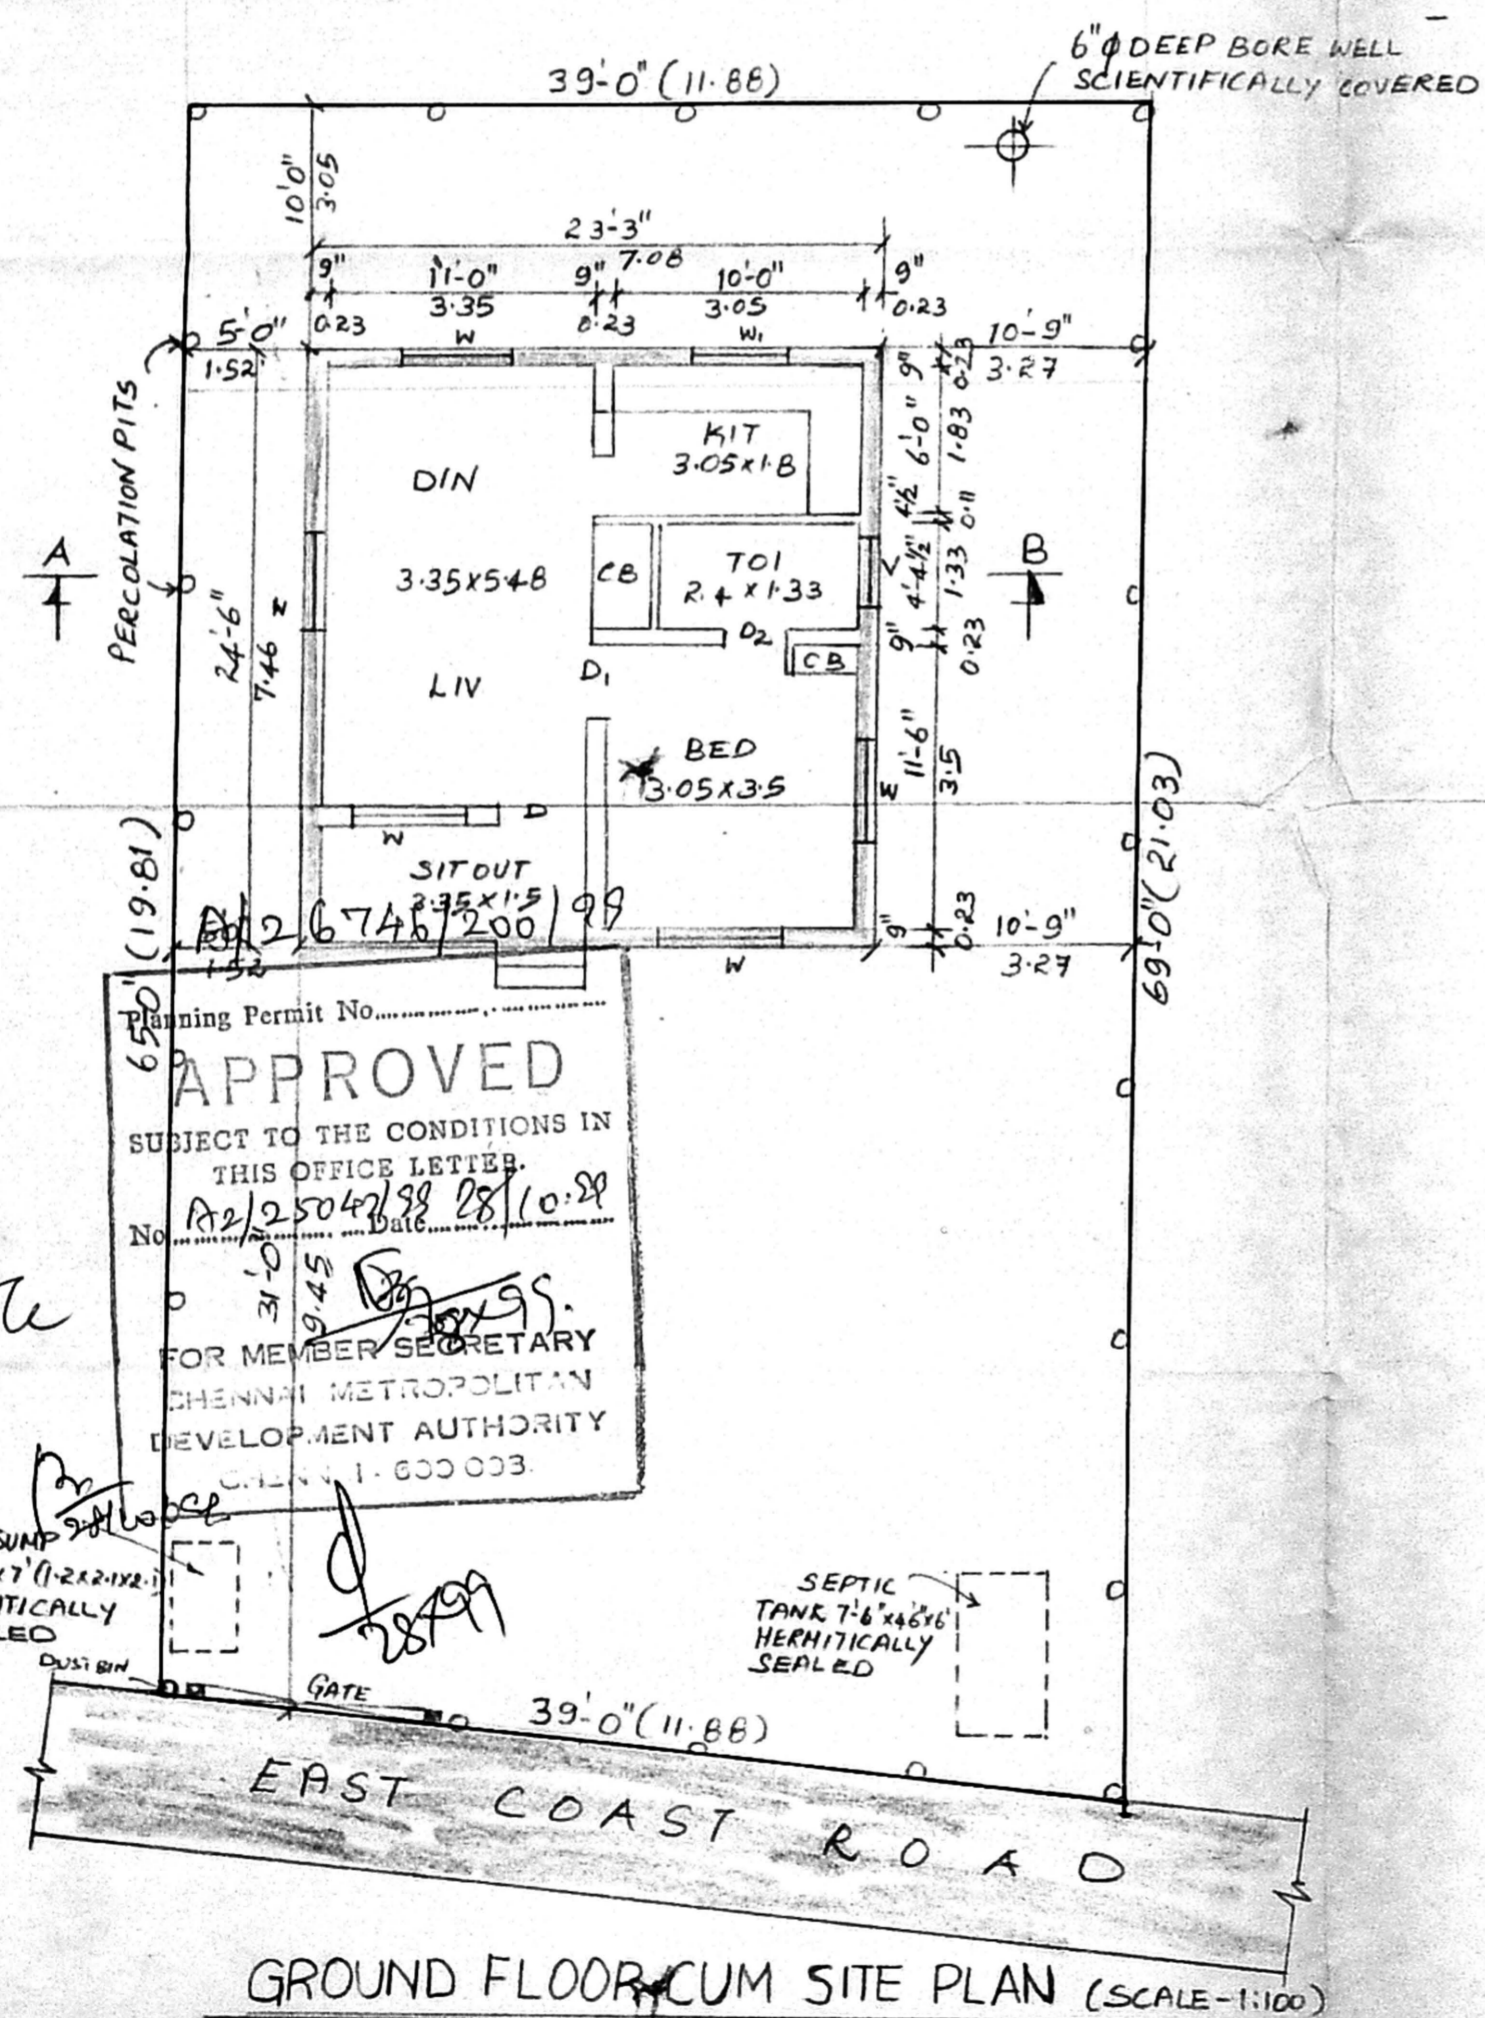

KEY PLAN (N.T.S)

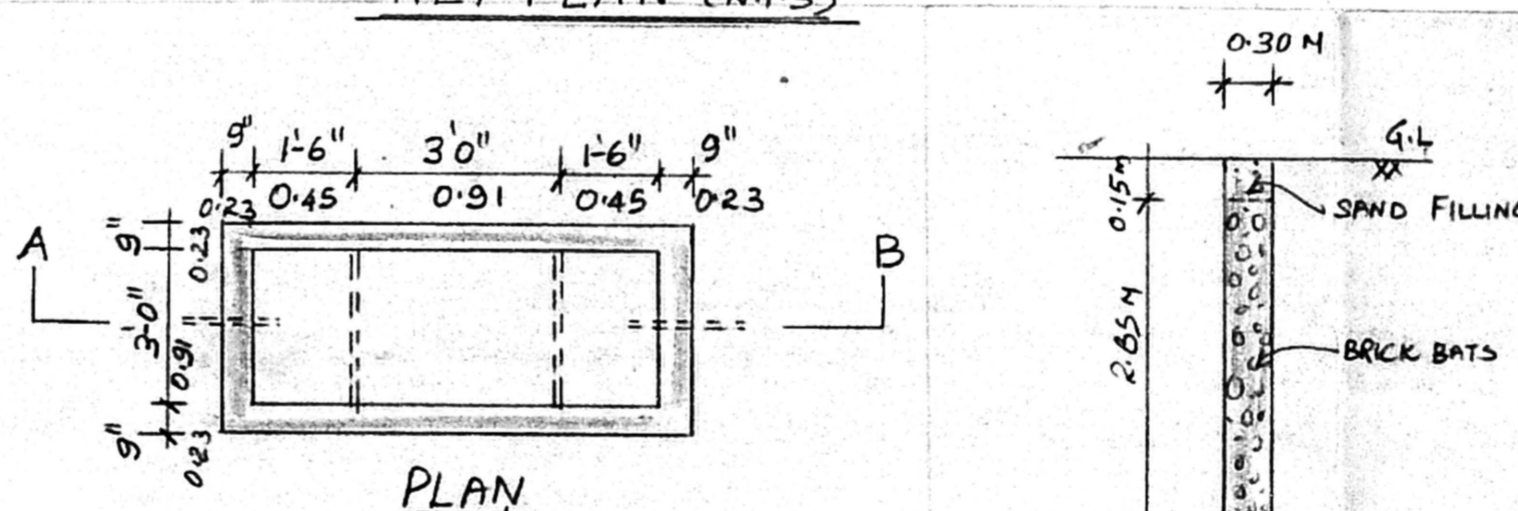

SECTION OF PERCOLATION PIT

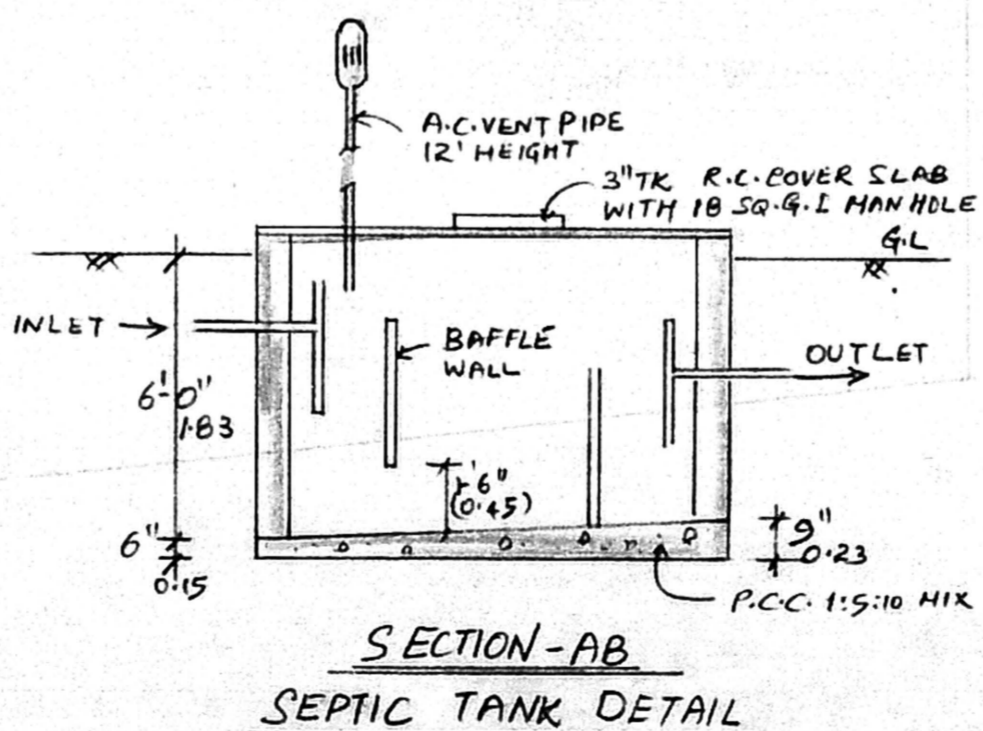

SECTION-AB SEPTIC TANK DETAIL

APPROVED
SUBJECT TO THE CONDITIONS IN THIS OFFICE LETTER.
No. 112/25047/38 Date 28/10/28
FOR MEMBER SECRETARY
CHENNAI METROPOLITAN
DEVELOPMENT AUTHORITY
CHENNAI - 600 033

V.G. SUMP
4x7x7 (1-2x2x1x2)
HERMETICALLY SEALED

SEPTIC TANK 7'-6" x 6'-6"
HERMETICALLY SEALED