

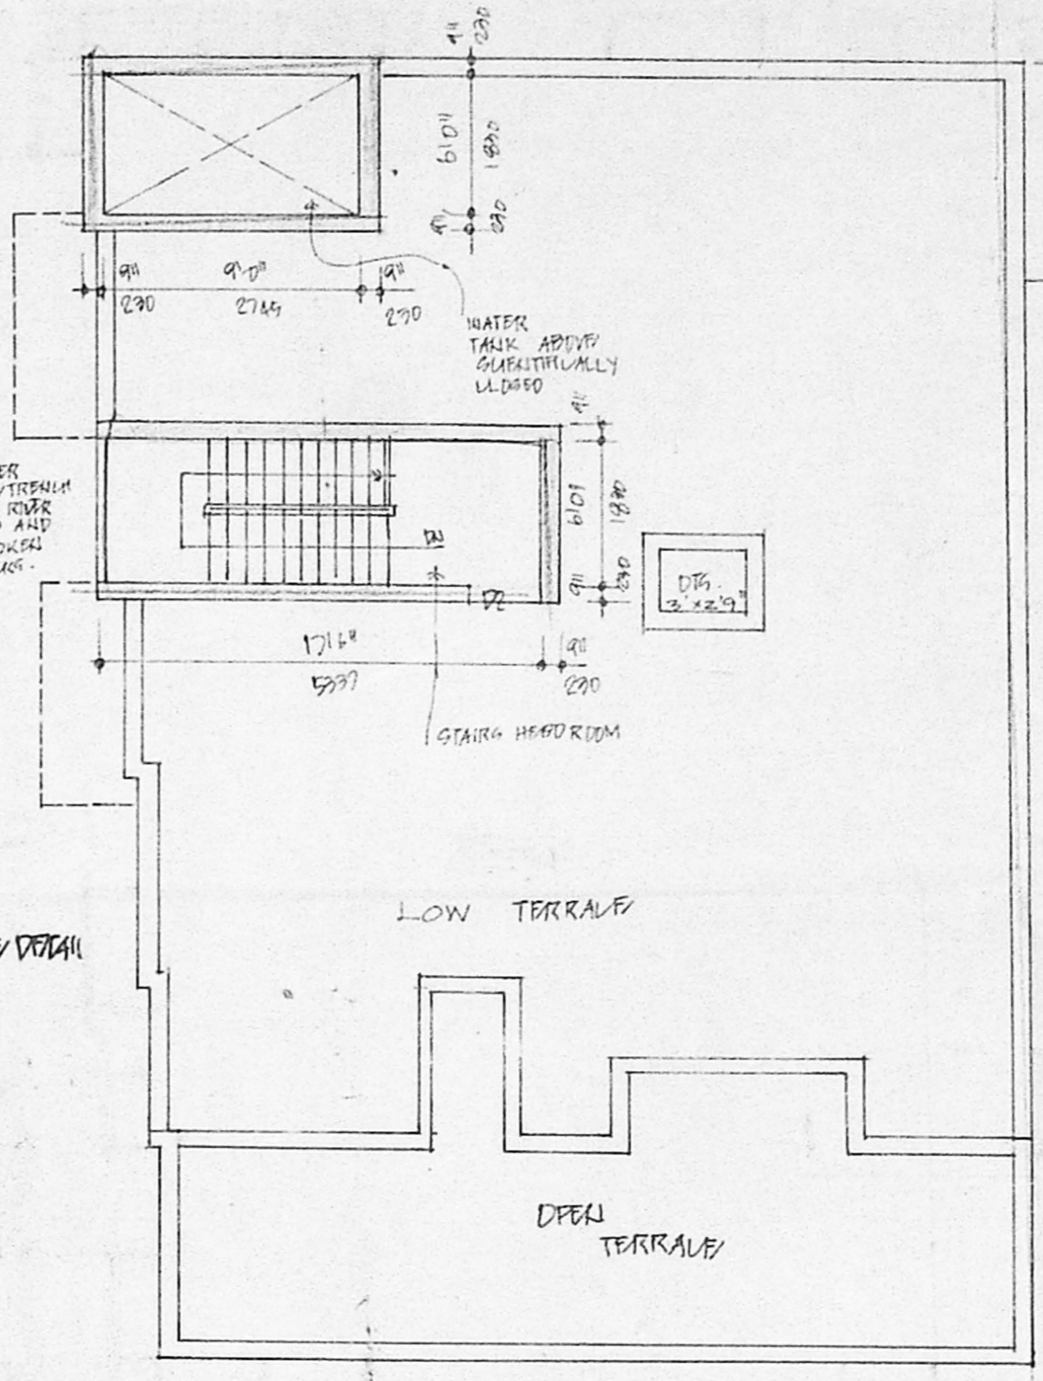
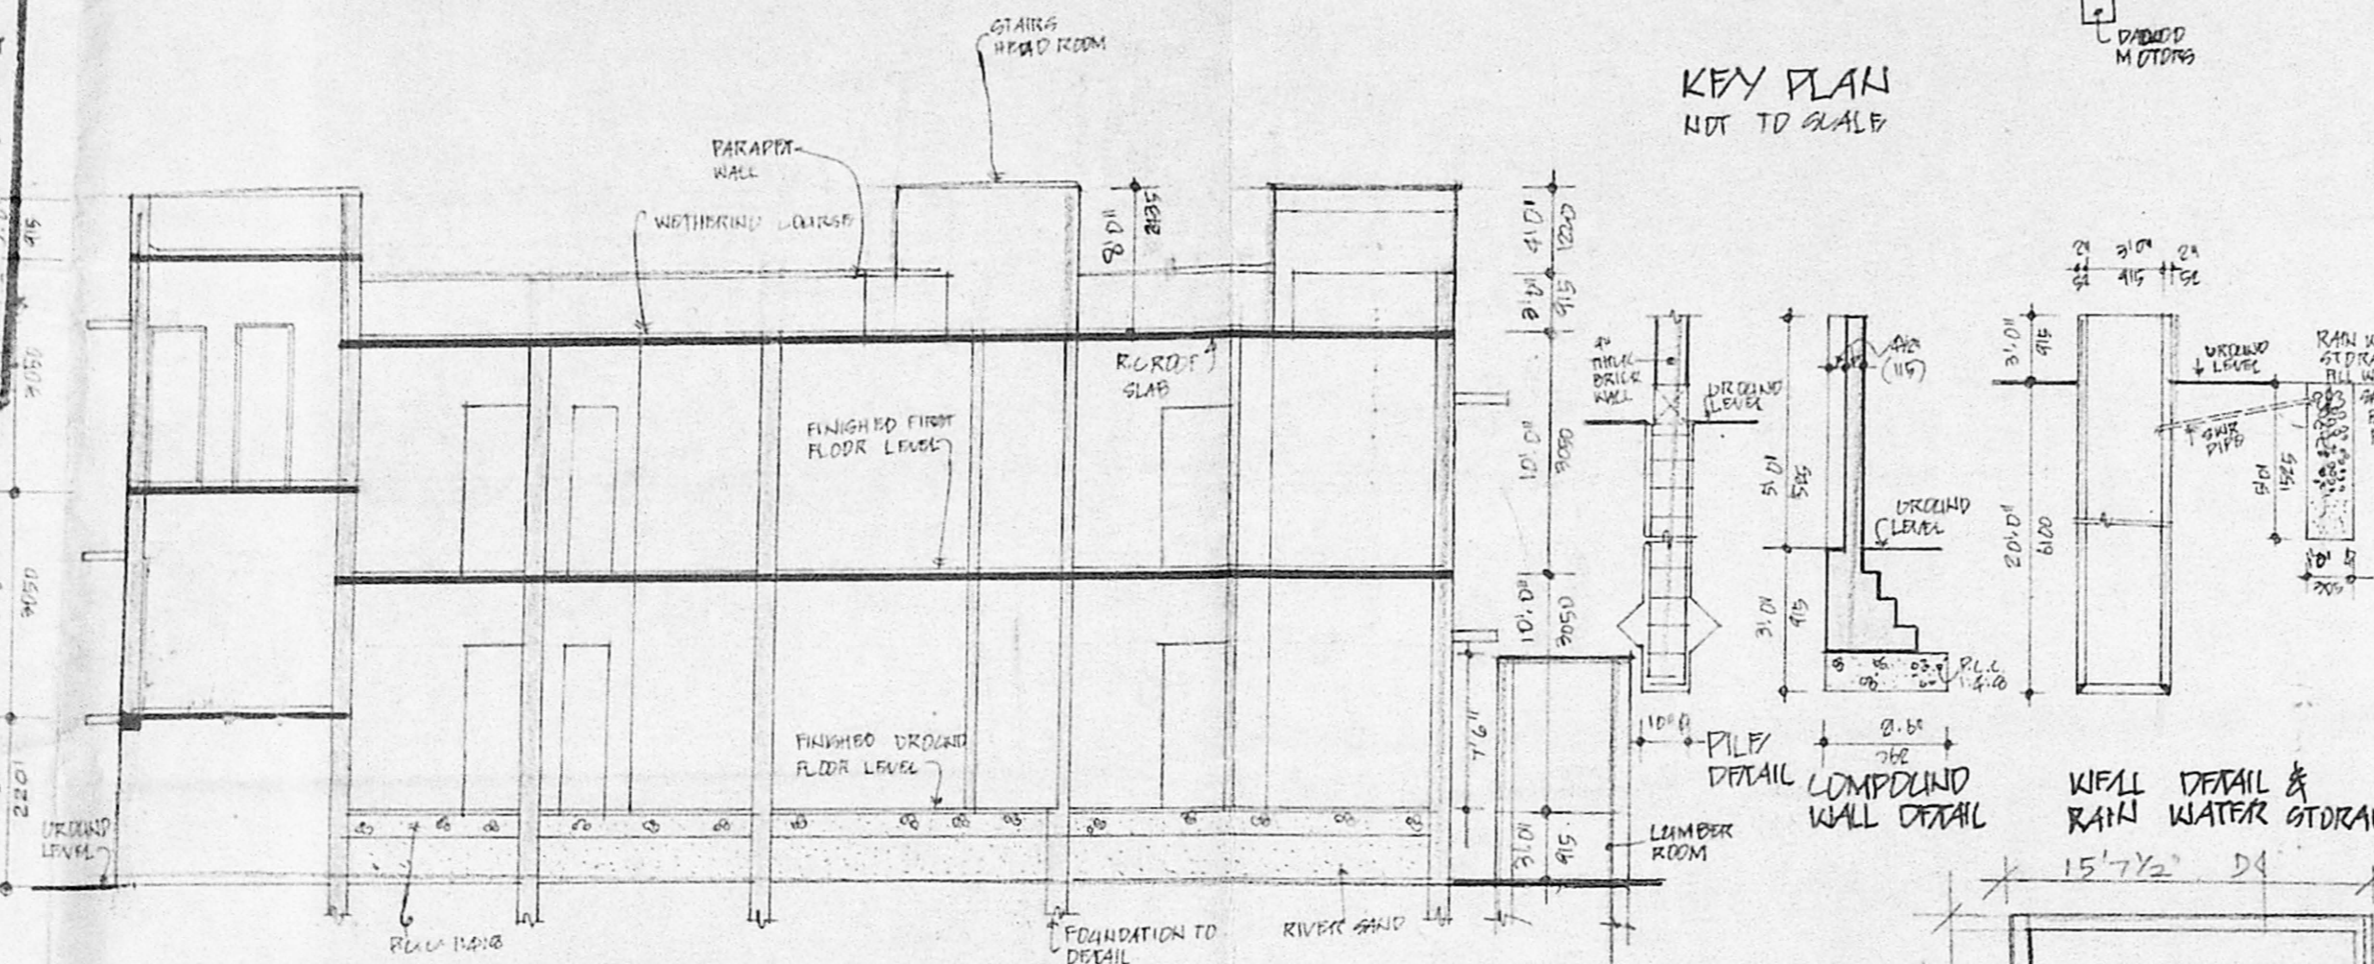


PROPOSED RESIDENTIAL BUILDING AT
 PLOT NO. 23 & 24, VENKATESWAR NAVAR
 LAYOUT SANCTIONED IN L.P.M./D.T. AND C.R.N.D. 2/75,
 COMPRISED IN G.N.D. 233/1-APT, 1B2.3 (AS PER
 DOCUMENT), 233/3AING (AS PER PATTAH)
 KOTTIVAKKAM VILLA VETS THAMBARAMTALLIK
 KANLHIPURAM - DISTRICT, PATTI NO. 903

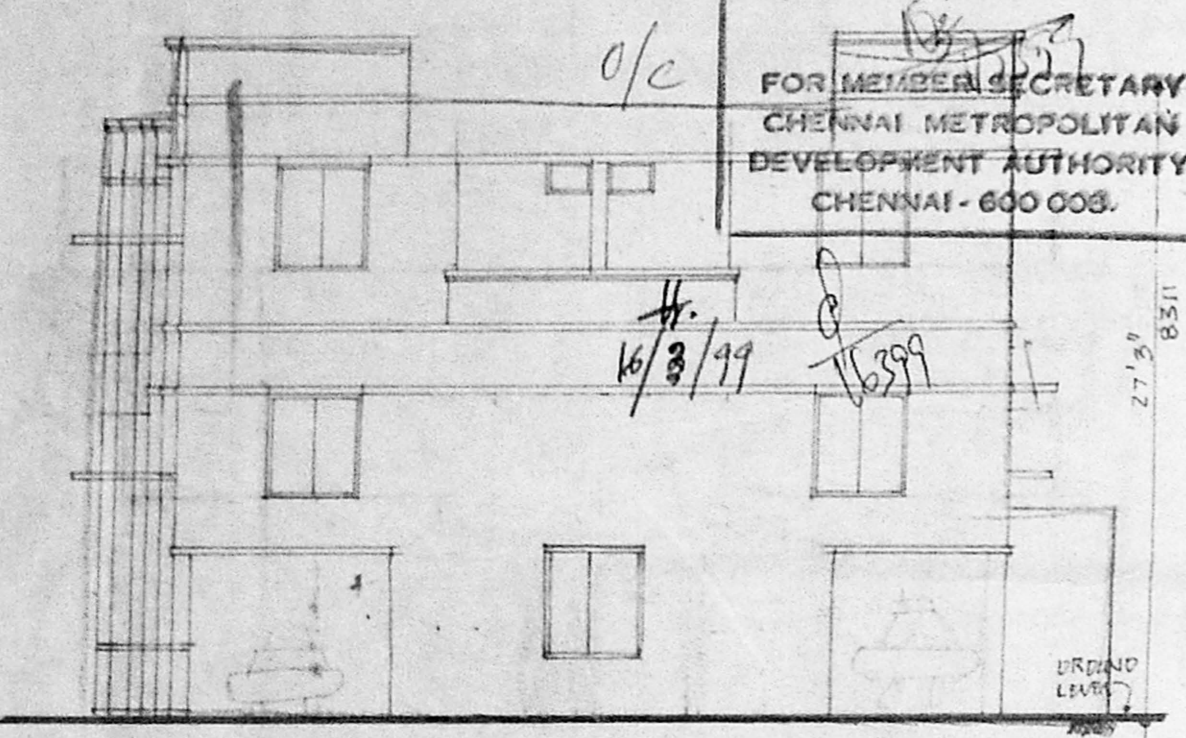

A/25493/48/99
 Planning Permit No. **APPROVED**
 SUBJECT TO THE CONDITIONS IN
 THIS OFFICE LETTER.
 No. **AR/26303/98** Date **17.3.99**
 FOR MEMBER SECRETARY
 CHENNAI METROPOLITAN
 DEVELOPMENT AUTHORITY
 CHENNAI - 600 003.

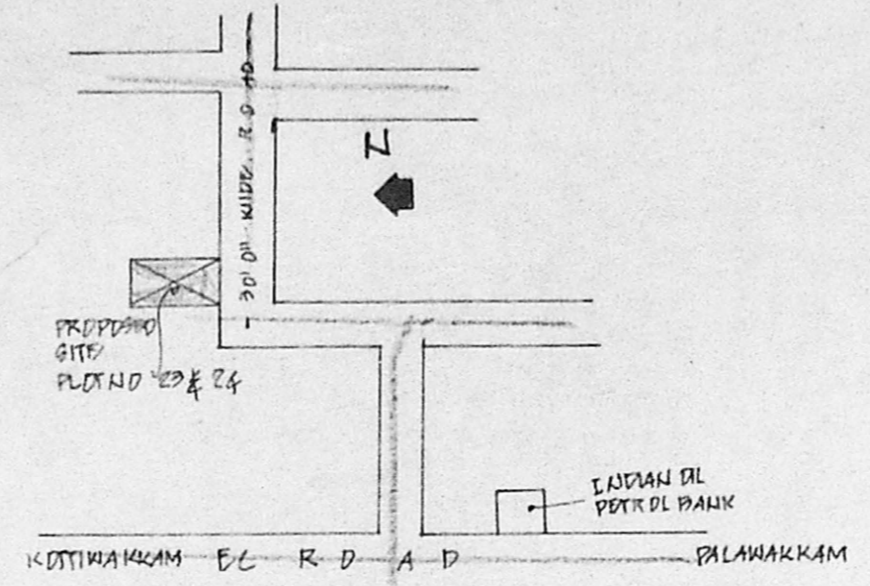

- OPERIFICATION**
1. IDEAL PILES IN FOUNDATION
 2. PILE AREA DIMENSIONED BY PLATH DRAW
 3. MASONRY FLOORING
 4. BRICK WORK IN BASEMENT AND UPPER STOREY/LEVELS
 5. WALLS ARE PLASTERED BY LEMENT PLASTER
 6. WALLS ARE PAINTED BY LEMENT PAINT
 7. ROOFING WORK IN TEAK AND COUNTRY ROOF
 8. ROOF COVERED BY R.L. SLAB
 9. ALL R.L. WORK IN LEMENT CONCRETE 1:2:4
 10. WEATHERING LAYOUT LAID WITH PROPER SLOPE OVER R.L. SLAB

SCHEDULE OF JOINERY

TYPE	SIZE	DESCRIPTION
D1	3'0" x 7'0"	T.W. MAIN DOOR
D2	3'0" x 7'0"	C.W. FRAME DOOR
D3	3'0" x 7'0"	- DO -
W1	3'0" x 4'0"	C.W. GLAZED WINDOW
W2	3'0" x 3'0"	C.W. - DO -
W3	3'0" x 3'0"	- DO -
W4	3'0" x 3'0"	C.W. GLAZED WINDOW
W5	3'0" x 7'0"	SCREENED UP TO LIMITED LEVEL
W6	3'0" x 7'0"	C.W. - DO -
W7	3'0" x 7'0"	C.W. - DO -

AREA STATEMENT

	SQ. FT	SQ. M
GROUND FLOOR AREA	1699.00	157.90
LOMBER ROOM AREA	110.00	10.22
GROUND FLOOR AREA (PART)	221.00	20.54
FIRST FLOOR AREA	192.00	17.84
TOTAL	3950.00	367.10

PLOT EXTENT : 3150.00 SQ FT 292.64 SQ M
 PLOT COVERAGE : 65%
 F.S.I. : 1.25

LEGEND

PROPOSED

ROAD

PLOT BOUNDARY

A. Kailash Pandita

OWNERS SIGNATURE

Manogaran
 Licensed Surveyor
 KANDUR MUNICIPALITY
 Head Office: Rest. Ph: 2365528
 Gowri Enterprises
 5/132, Manimegalai Street
 Vandalur, (Oteri Picketal)
 CHENNAI - 600 048

LICENSED SURVEYOR

