




FRONT ELEVATION

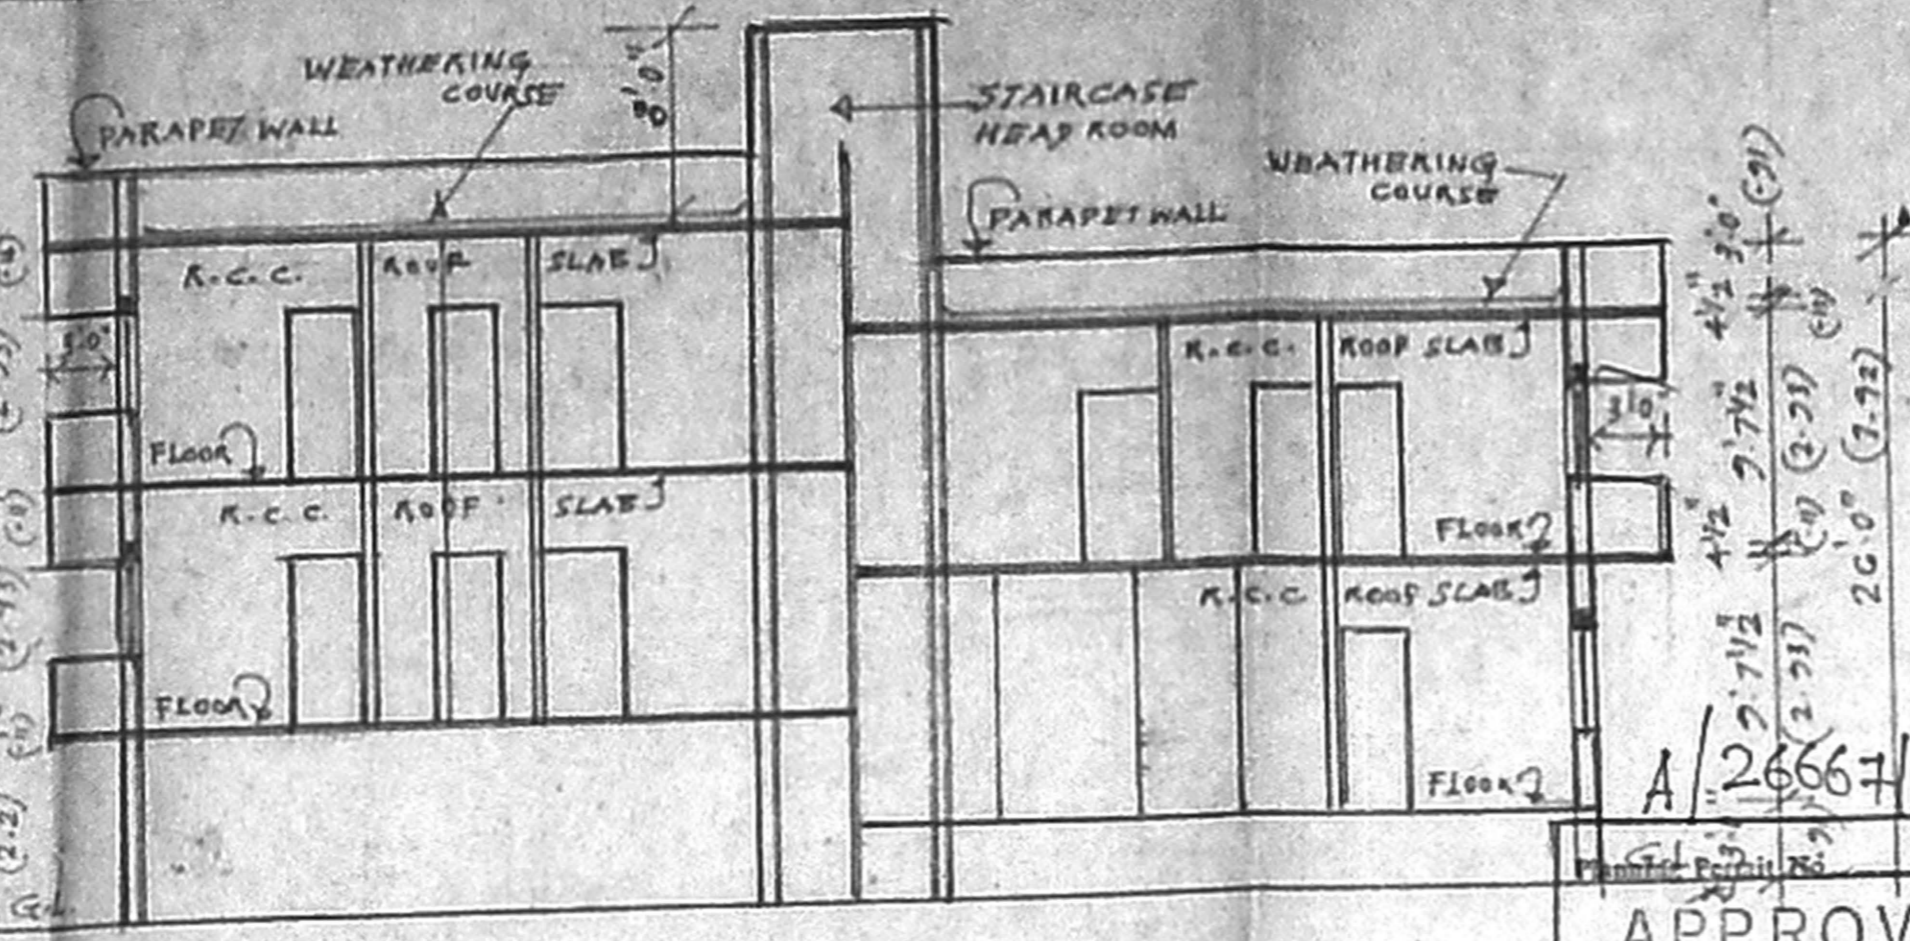

CROSS SECTION ON A-A

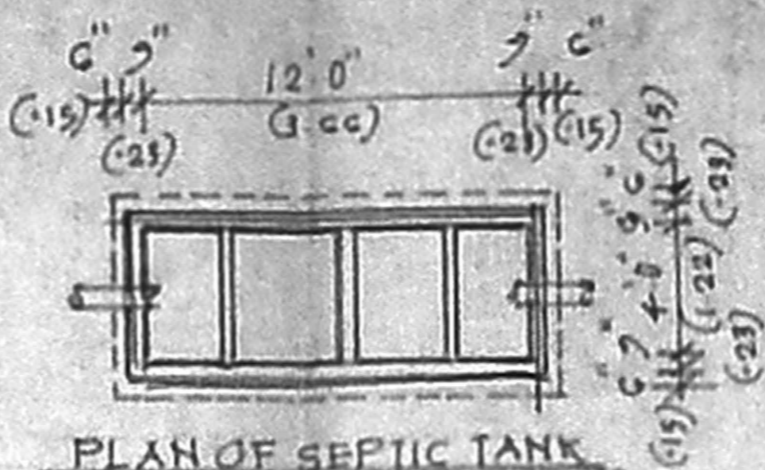


PLAN OF SEPTIC TANK

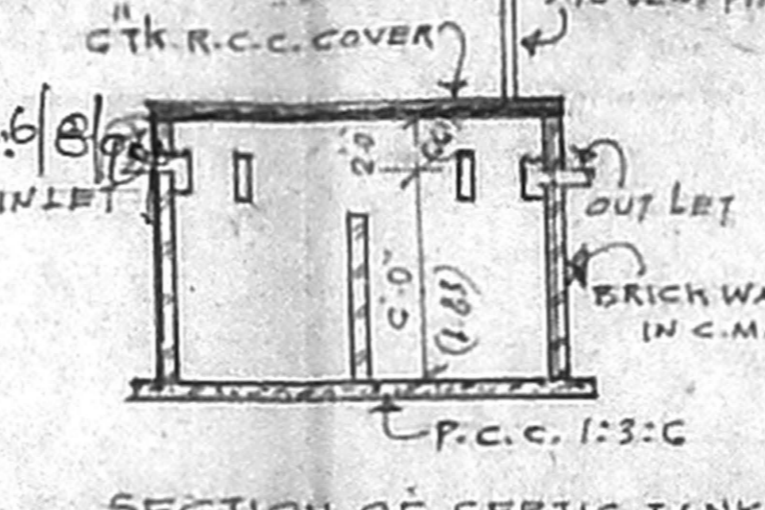


SECTION OF SEPTIC TANK


APPROVED
 SUBJECT TO THE CONDITIONS IN THIS OFFICE LETTER.
 No. 1237/2019 Date: 8/24/2019
 FOR MEMORANDUM SECRETARY
 CHENNAI METROPOLITAN DEVELOPMENT AUTHORITY
 CHENNAI - 600 008. 30'

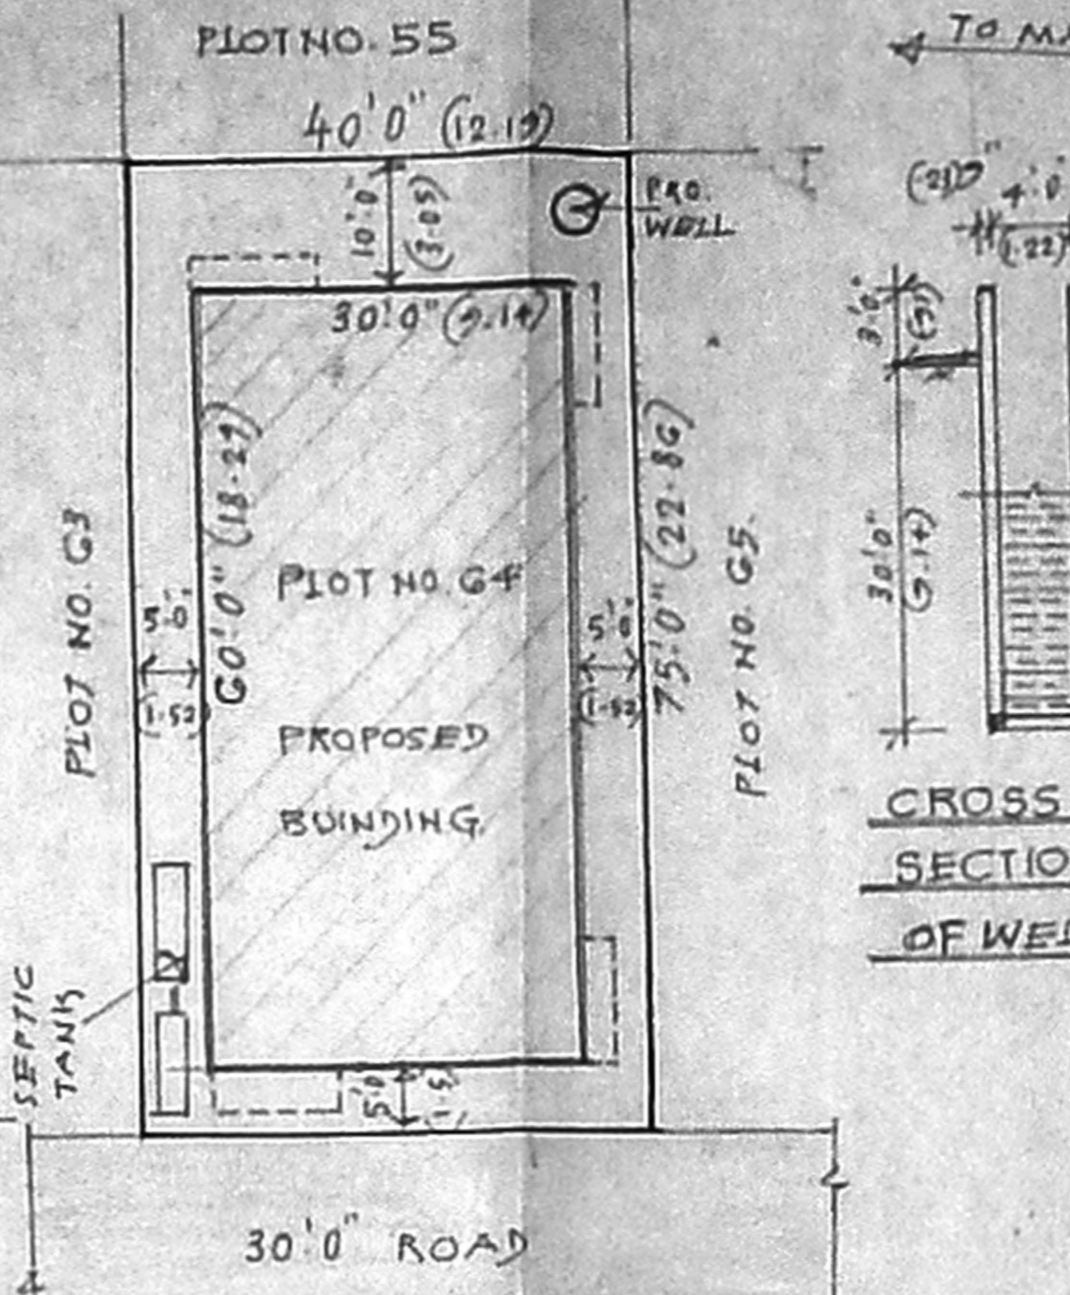

SITE PLAN
 SCALE: 1" = 60.0' (1:200)

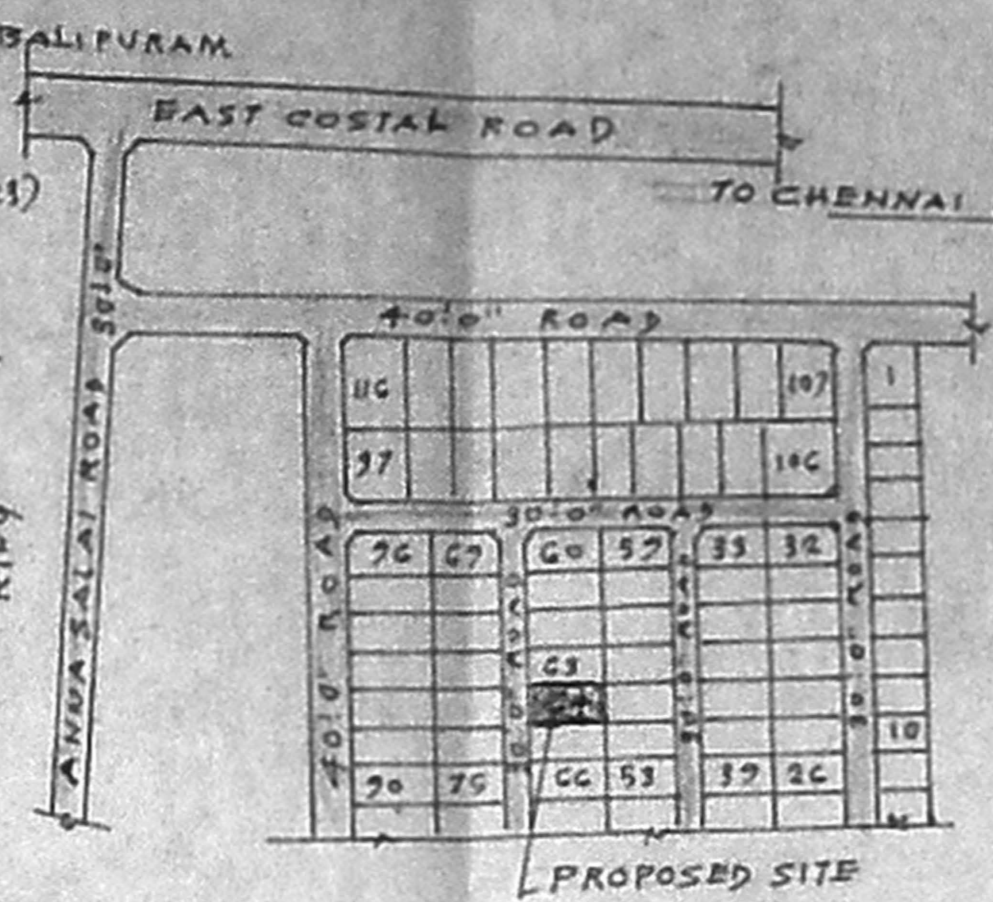


CROSS SECTION OF WELL

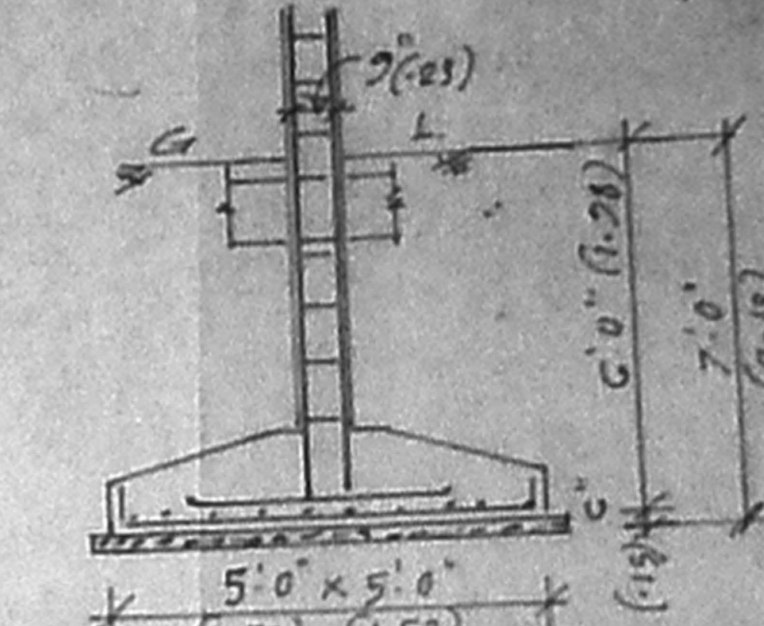


CROSS SECTION OF R.C.C. COLUMN


KEY PLAN
 NOT TO SCALE

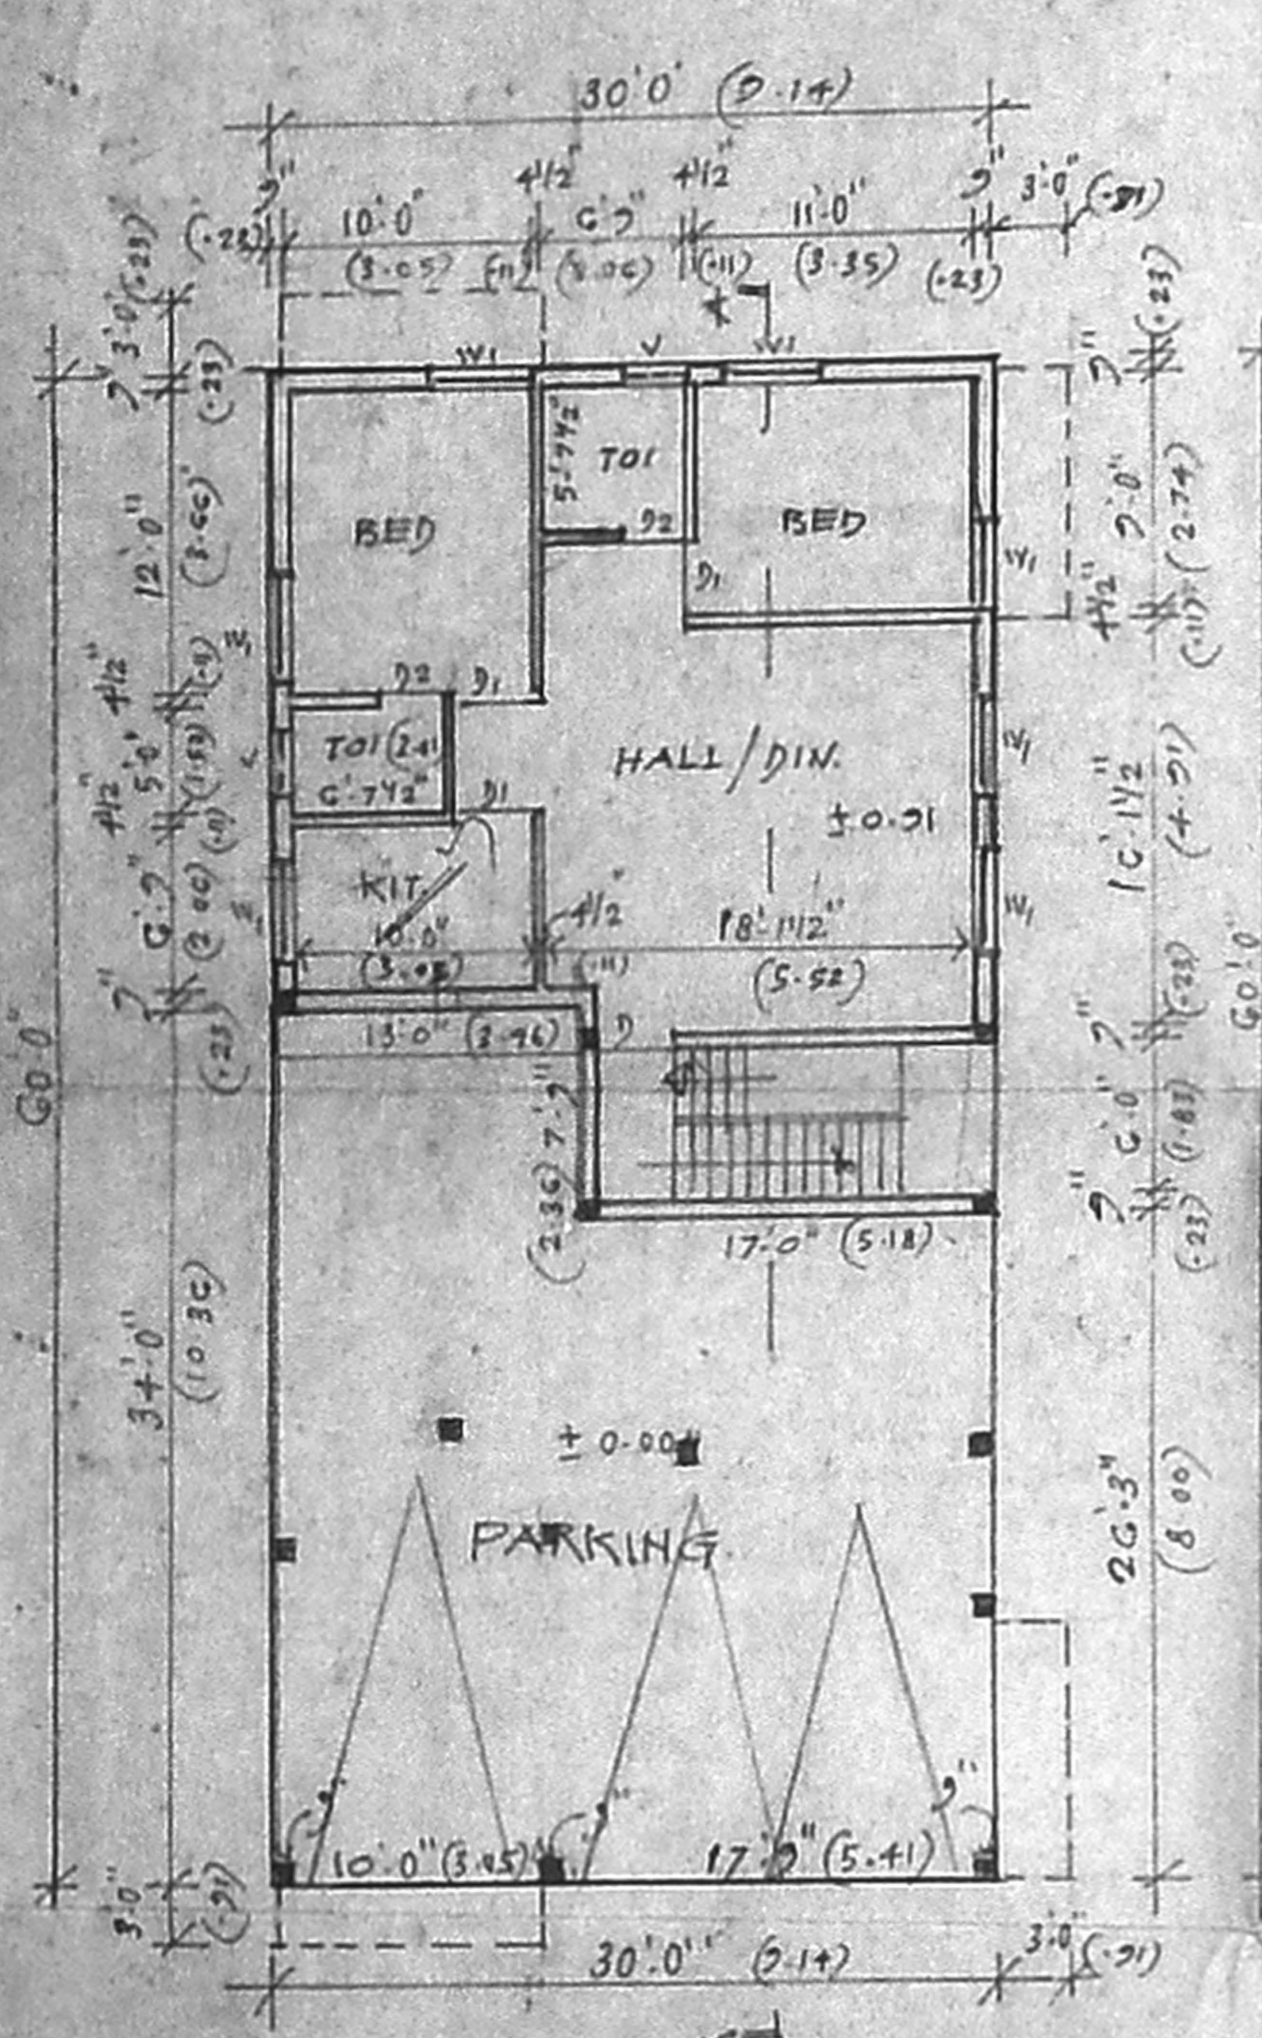


PART OF STILL PARKING AND PART GROUND FLOOR

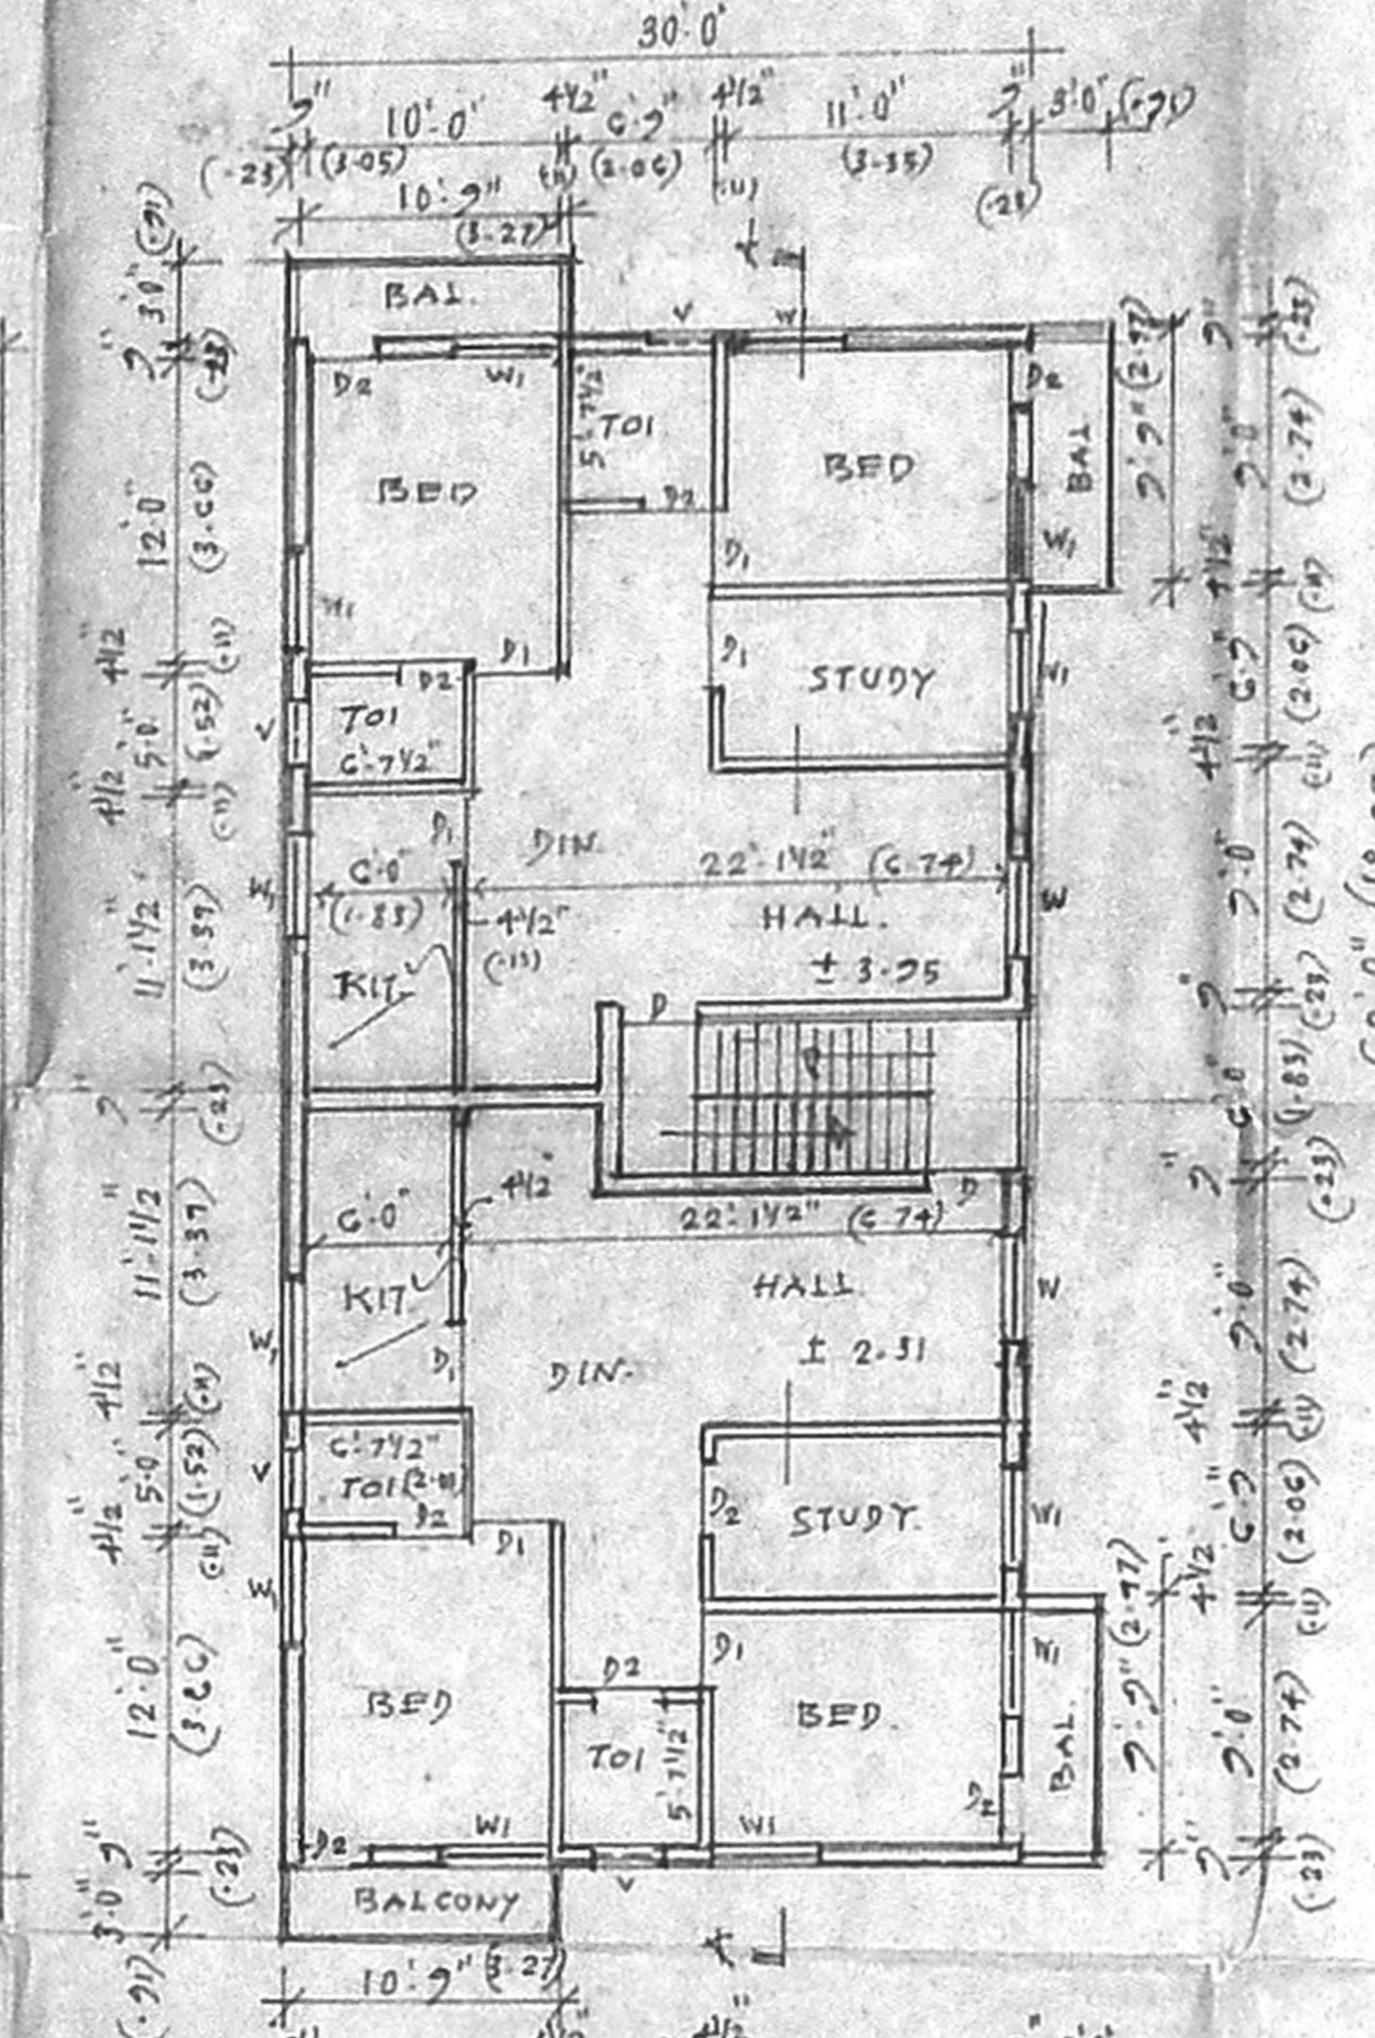

PART OF GROUND FLOOR AND PART OF FIRST FLOOR

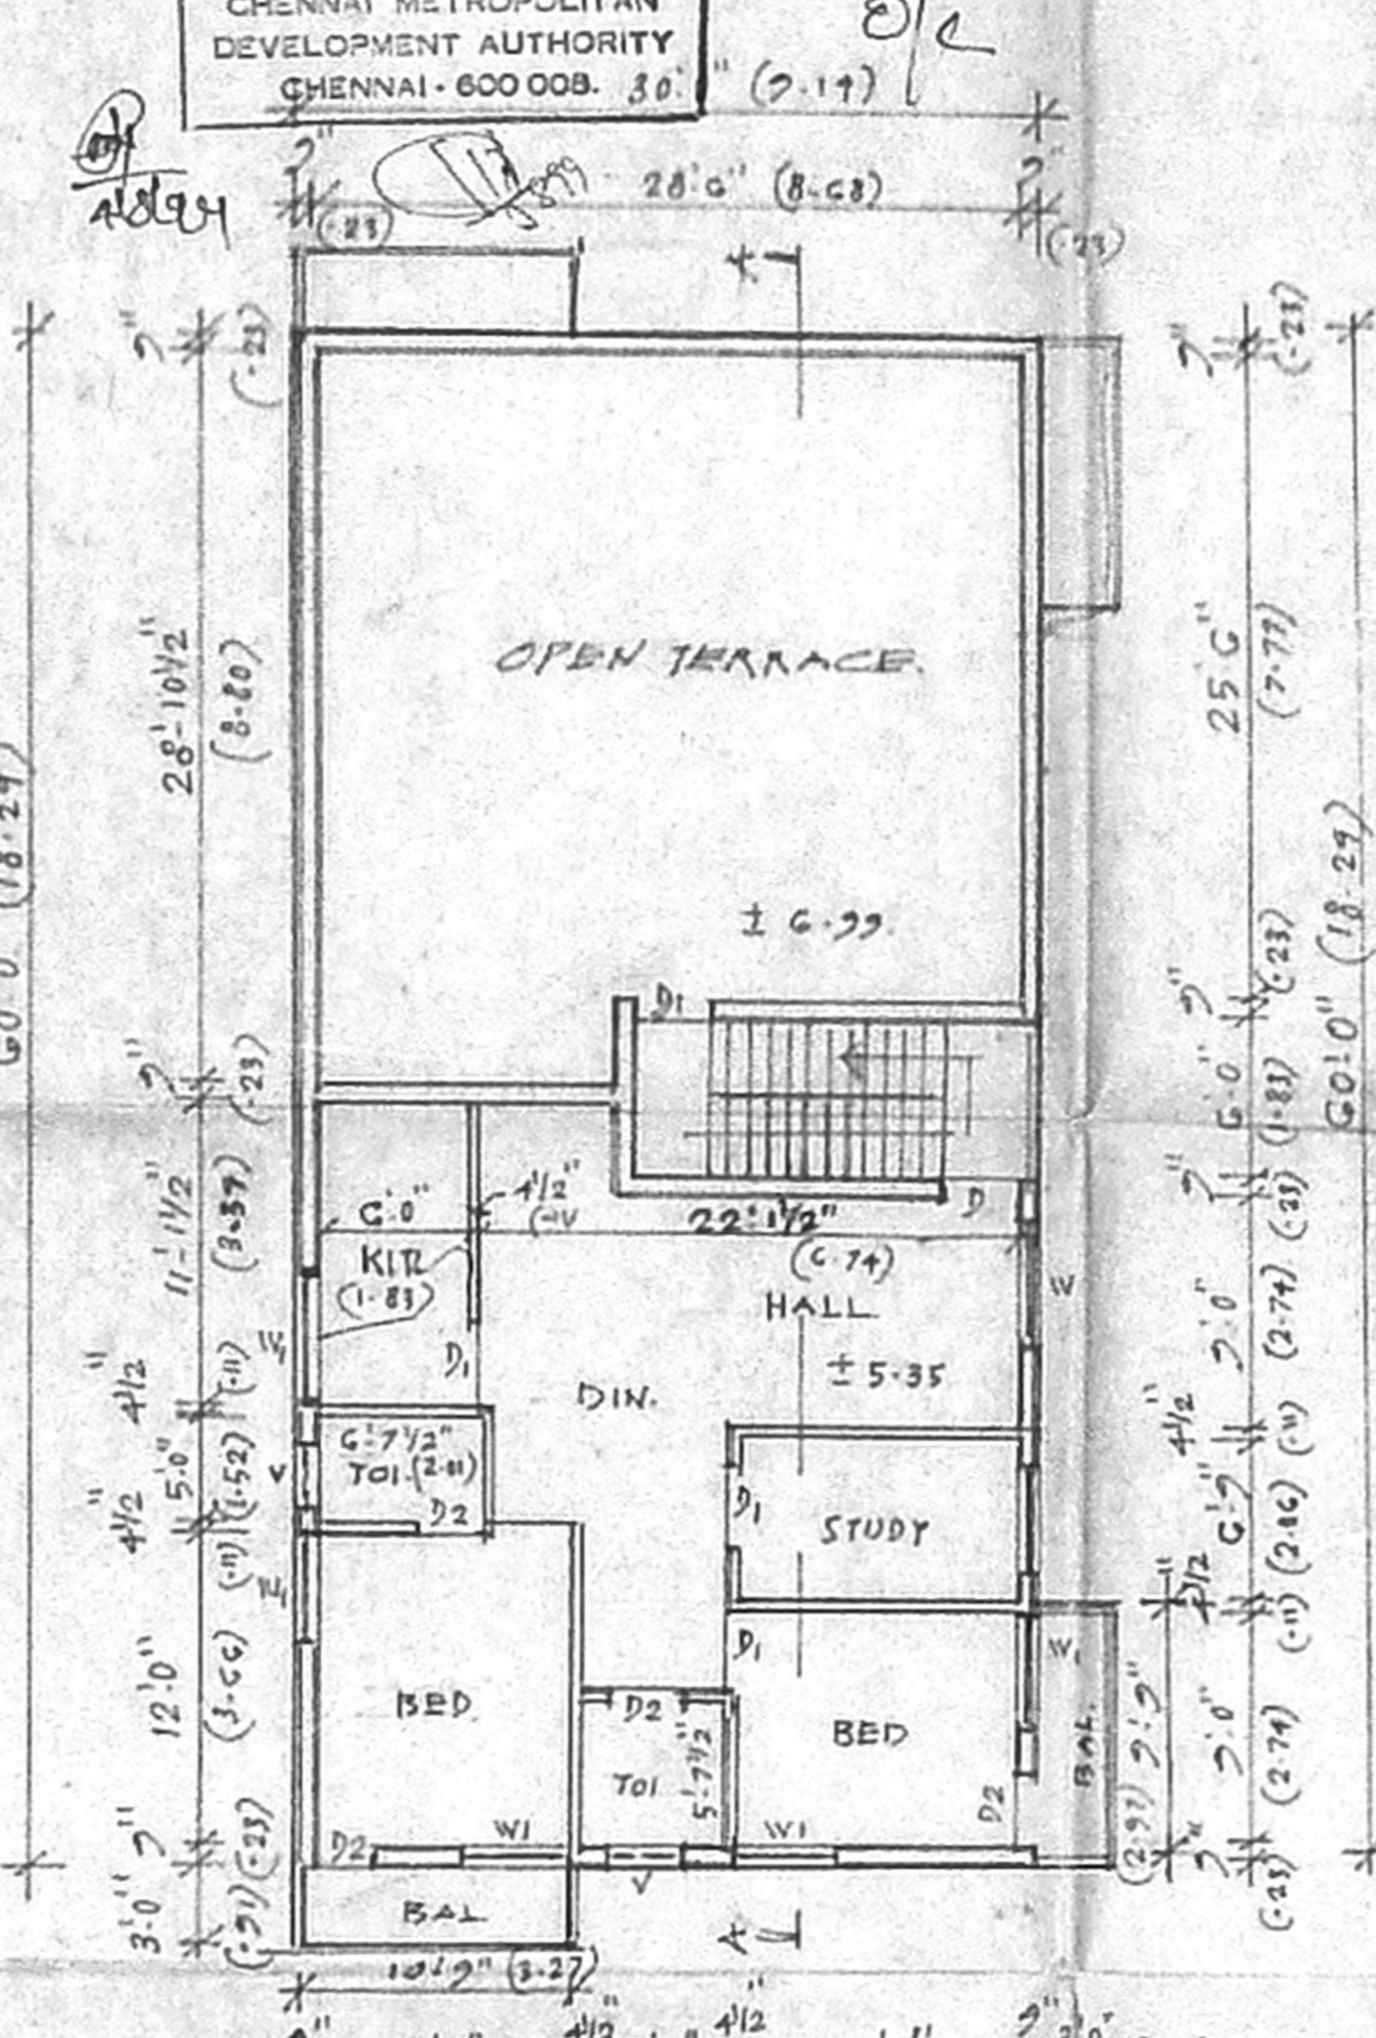

PART OF FIRST FLOOR AND PART OF TERRACE FLOOR

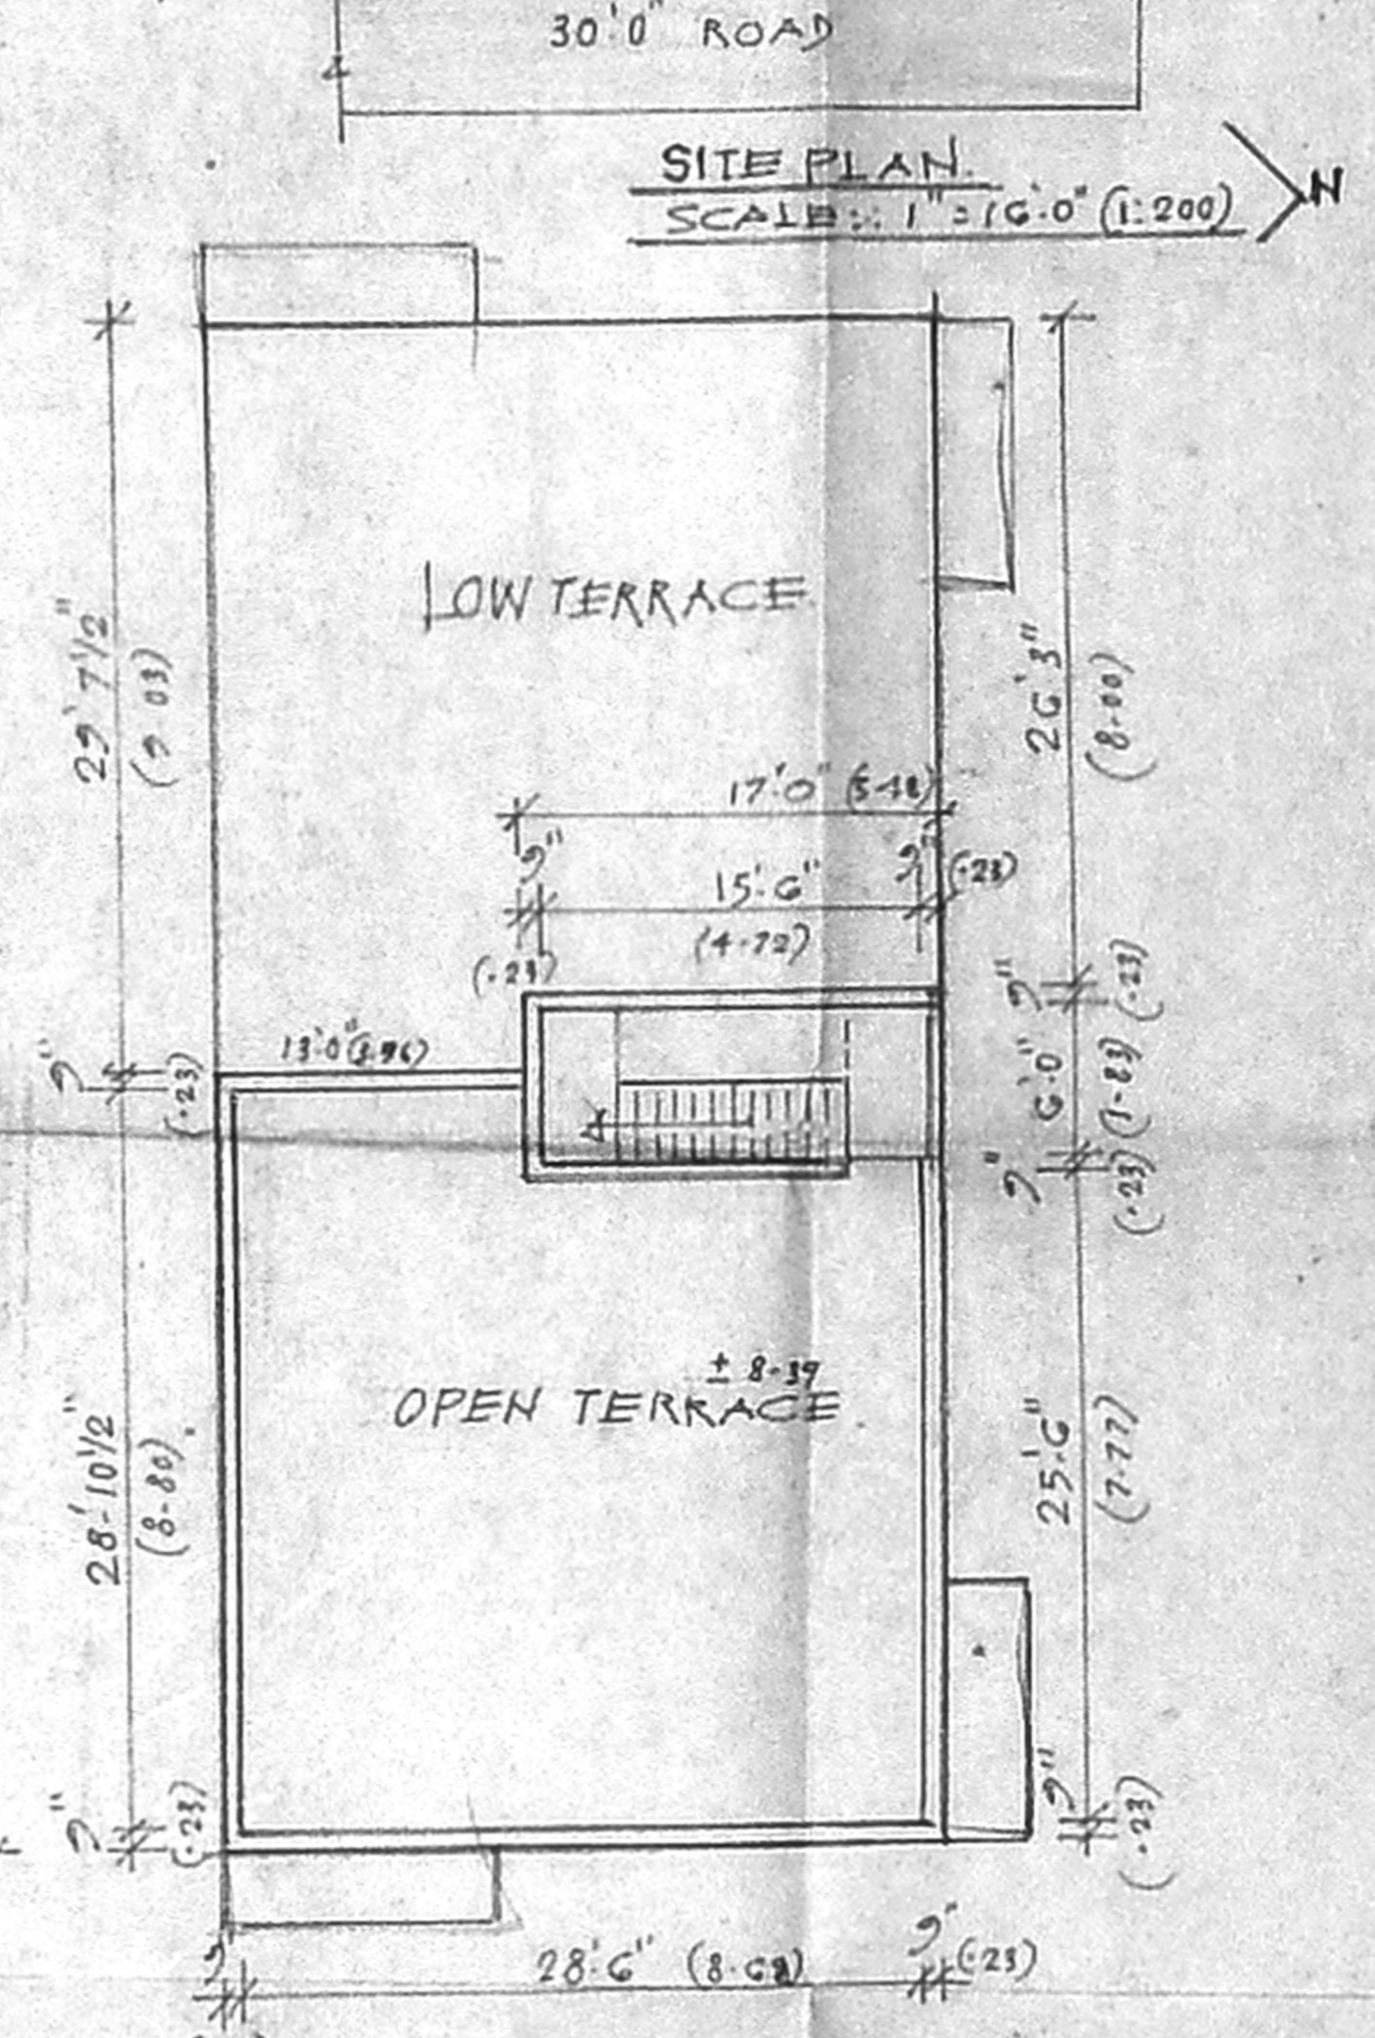

TERRACE FLOOR PLAN

SCHEDULE OF JOINERY		COLOUR INDEX	
D1 - DOOR	3'3" x 7'0" - 1.00 x 2.13		PLOT BOUNDRY SHOWN THUS
D2 - DOOR	3'0" x 7'0" - 0.91 x 2.13		ROADS ARE SHOWN THUS
D3 - DOOR	2'6" x 7'0" - 0.76 x 2.13		PROPOSAL SHOWN THUS
W - WINDOW	5'0" x 4'0" - 1.52 x 1.22		
W1 - WINDOW	4'0" x 4'0" - 1.22 x 1.22		
V - VENTILATOR	2'6" x 1'6" - 0.76 x 0.46		

SPECIFICATION		AREA STATEMENT	
FOUNDATION	WITH R.C.C. COLUMN & FOOTING	SQ. FT	SQ. MTR
SUPERSTRUCTURE	WITH BRICK WORK INC. M 1:3		
FLOORING	WITH 100MM TK. C.C. 1:5:10 TOP WITH MOSAIC		
ROOFING	120MM TK. R.C.C. SLAB MIX 1:2:4		
DOORS	TEAK WOOD FRAMED PANELLED DOOR		
WINDOWS & VENTILATORS	TEAK WOOD FRAMED WITH FULLY GLAZED		
PLASTERING	WITH CEMENT MORTAR 1:5:12MMTK		
PLOT EXTENT		3000	278.7
PART OF STILL PARKING		888.25	82.52
PART OF GROUND FLOOR		211.75	19.64
PART OF GROUND FLOOR			
PART OF FIRST FLOOR		1923	178.65
PART OF FIRST FLOOR		1032	95.87
COVERAGE		64.17	
F.S.I.		1.22	

PLAN SHOWING THE PROPOSED CONSTRUCTION OF A RESIDENTIAL FLAT IN V.G.P. GOLDEN SEA VIEW PART-1, S.NO.1/1A2, PLOT NO. G4 OF PALAVAKKAM VILLAGE, SAIDAPET TALUK KANCHIPURAM DISTRICT
 SCALE: 8"0" TO AN INCH (1:100)

B. Pradmaraj
 JOJO JOSEPH
 A. JOSEPH
 K.K. SATPATHY
 OWNER SIGNATURE

P. Sridharan
 P. SRIDHARAN,
 LICENSED SURVEYOR
 CLASS - I NO. ...
 P. NO. 20, KAMARAJ COLONY
 CHILLAPAKKAM CHENNAI. 600062
 LICENSED SURVEYOR