




ELEVATION

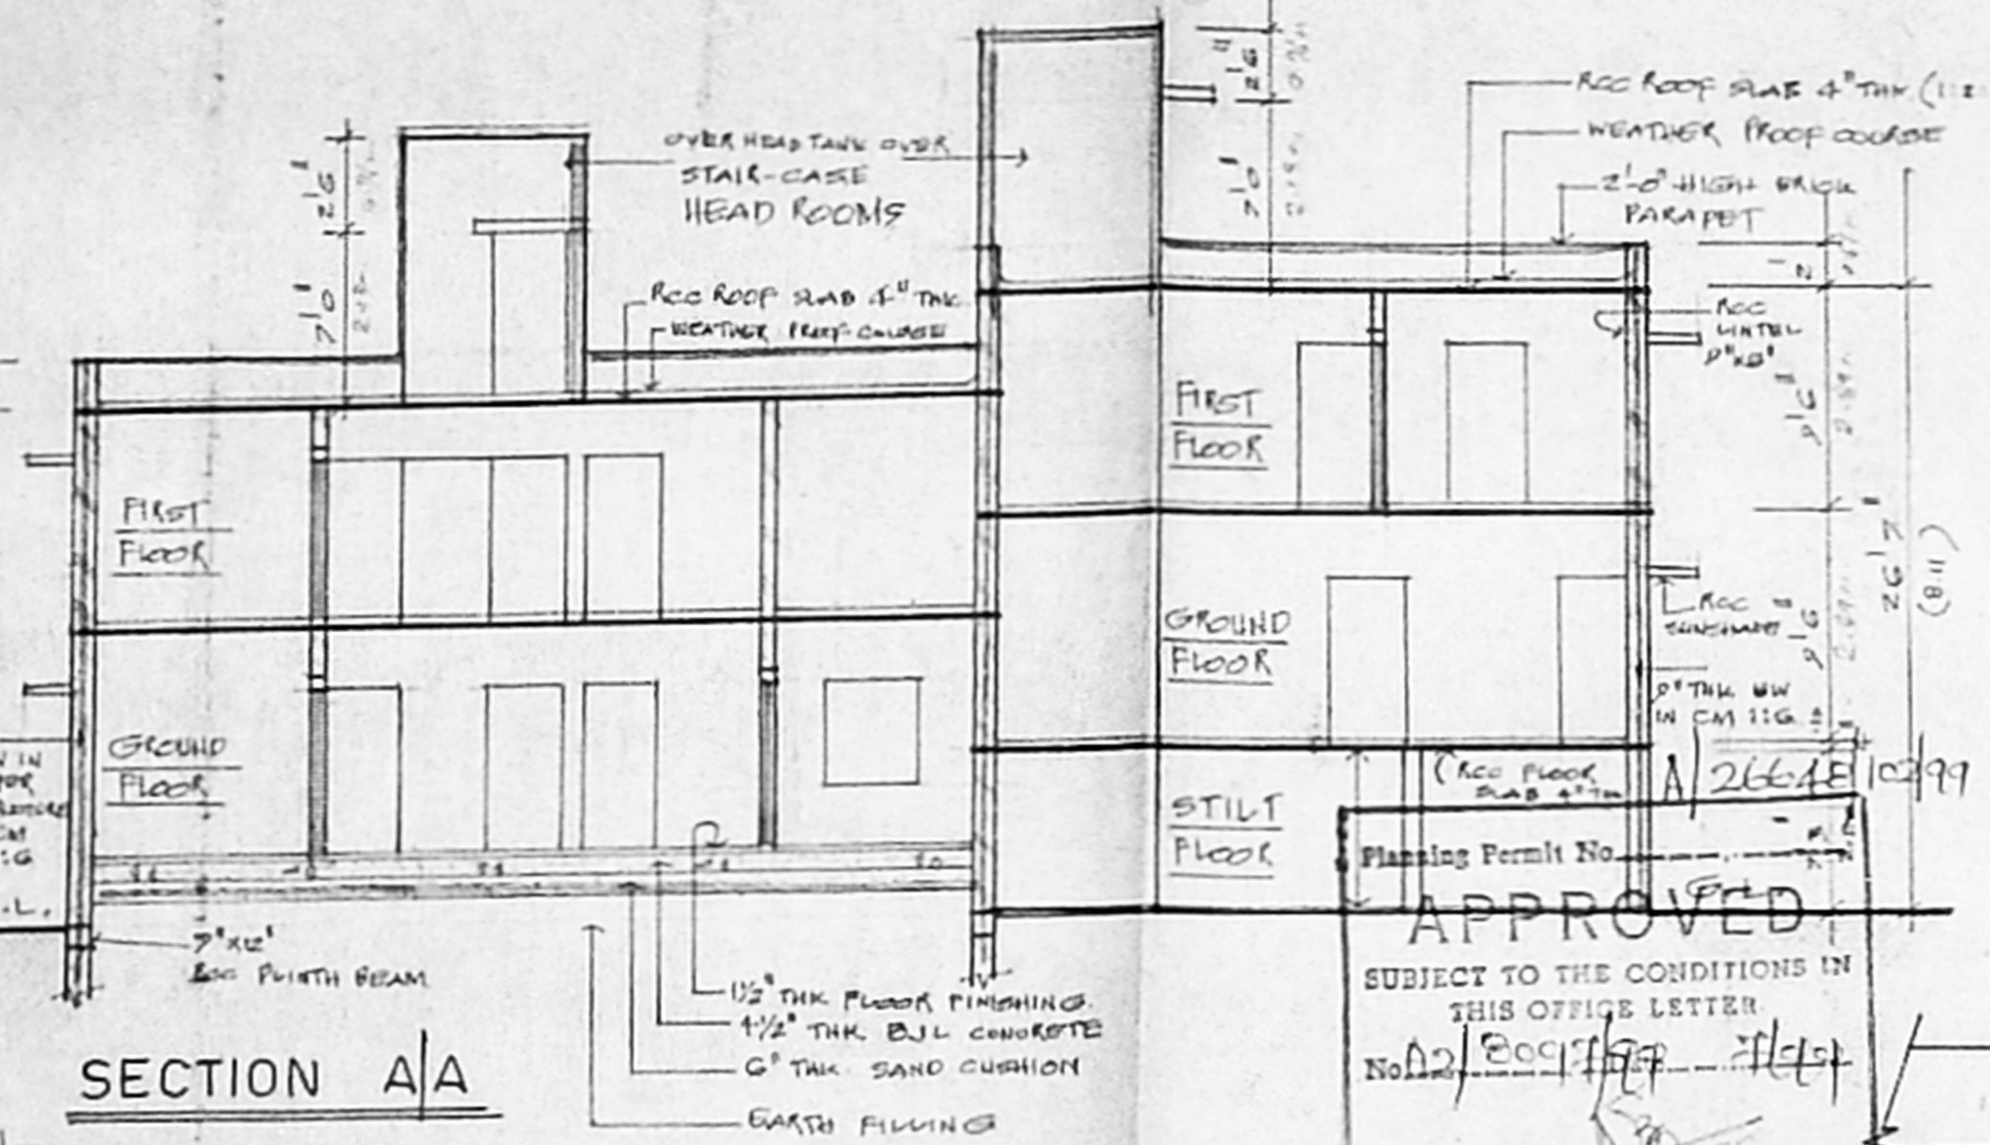


SECTION AA

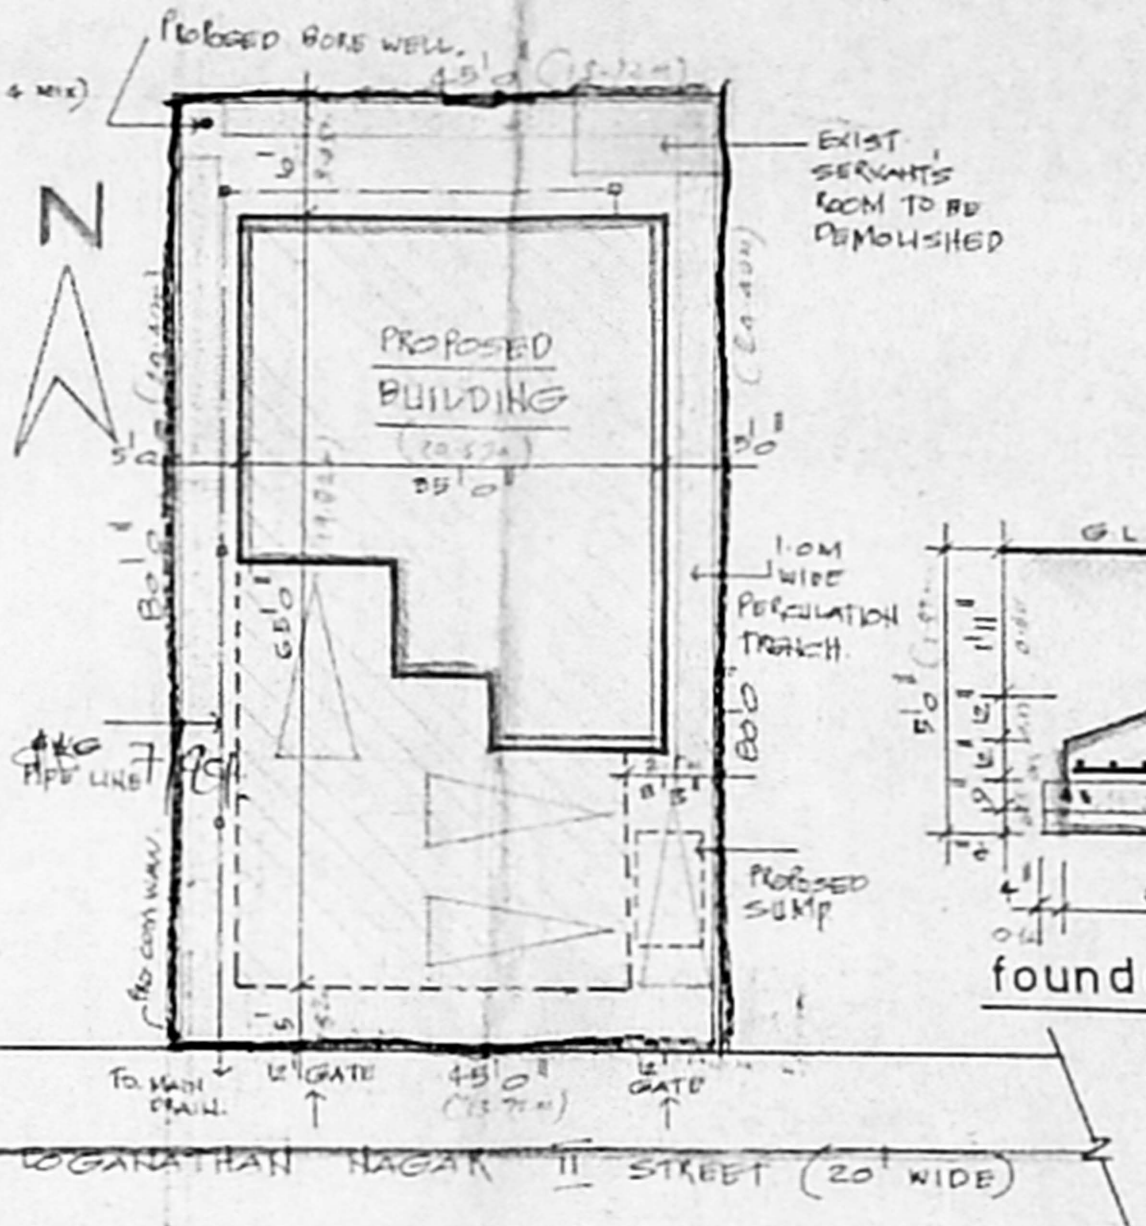

SITE PLAN

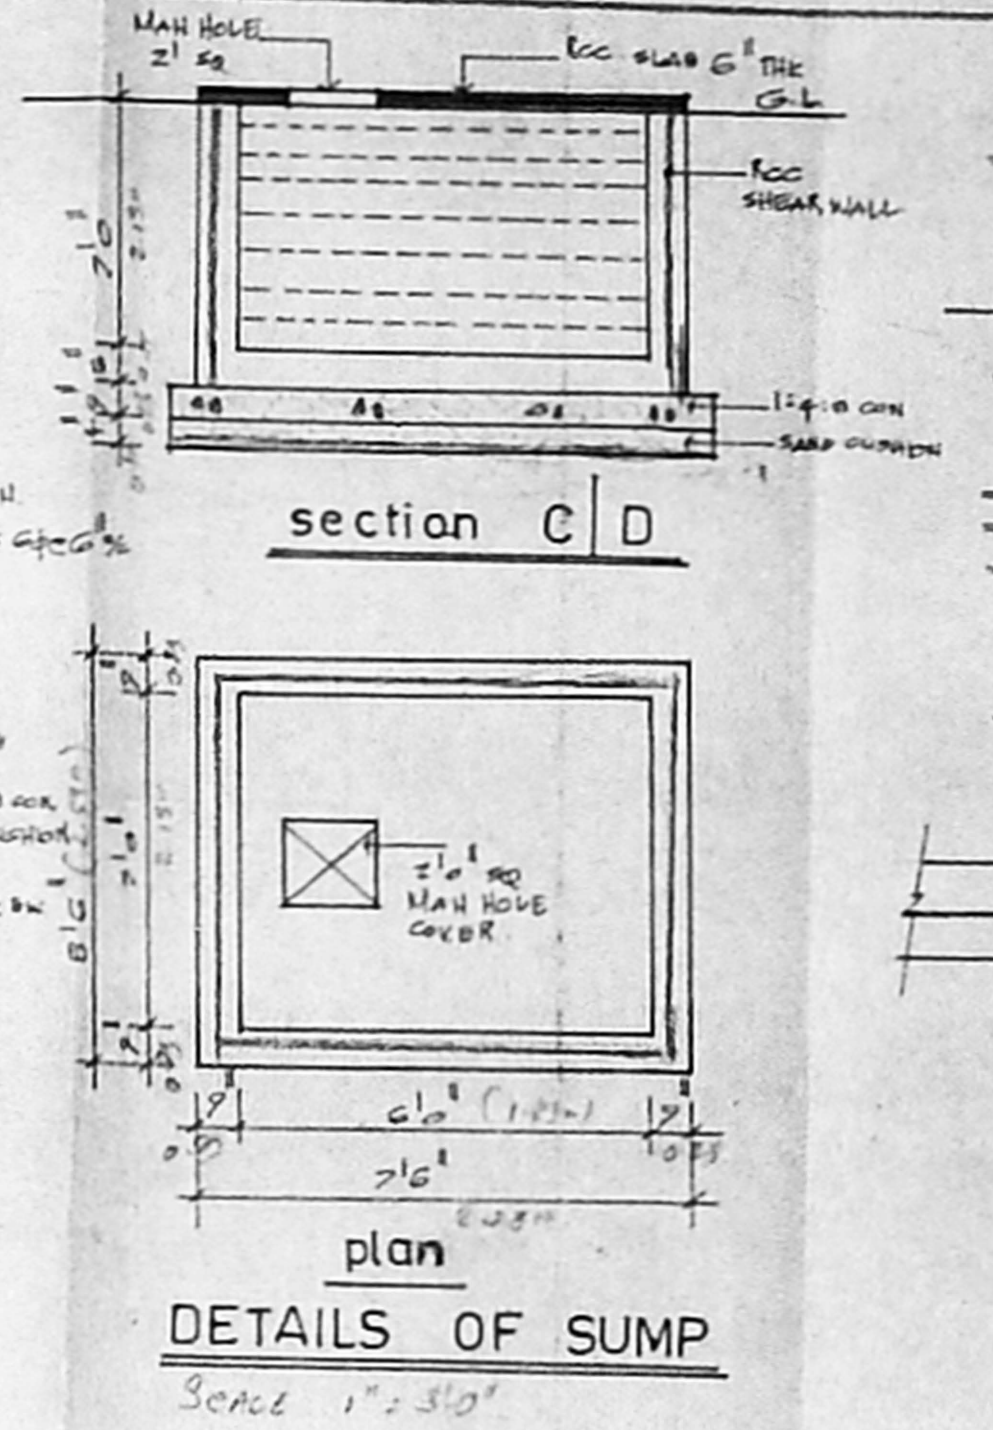


DETAILS OF SUMP

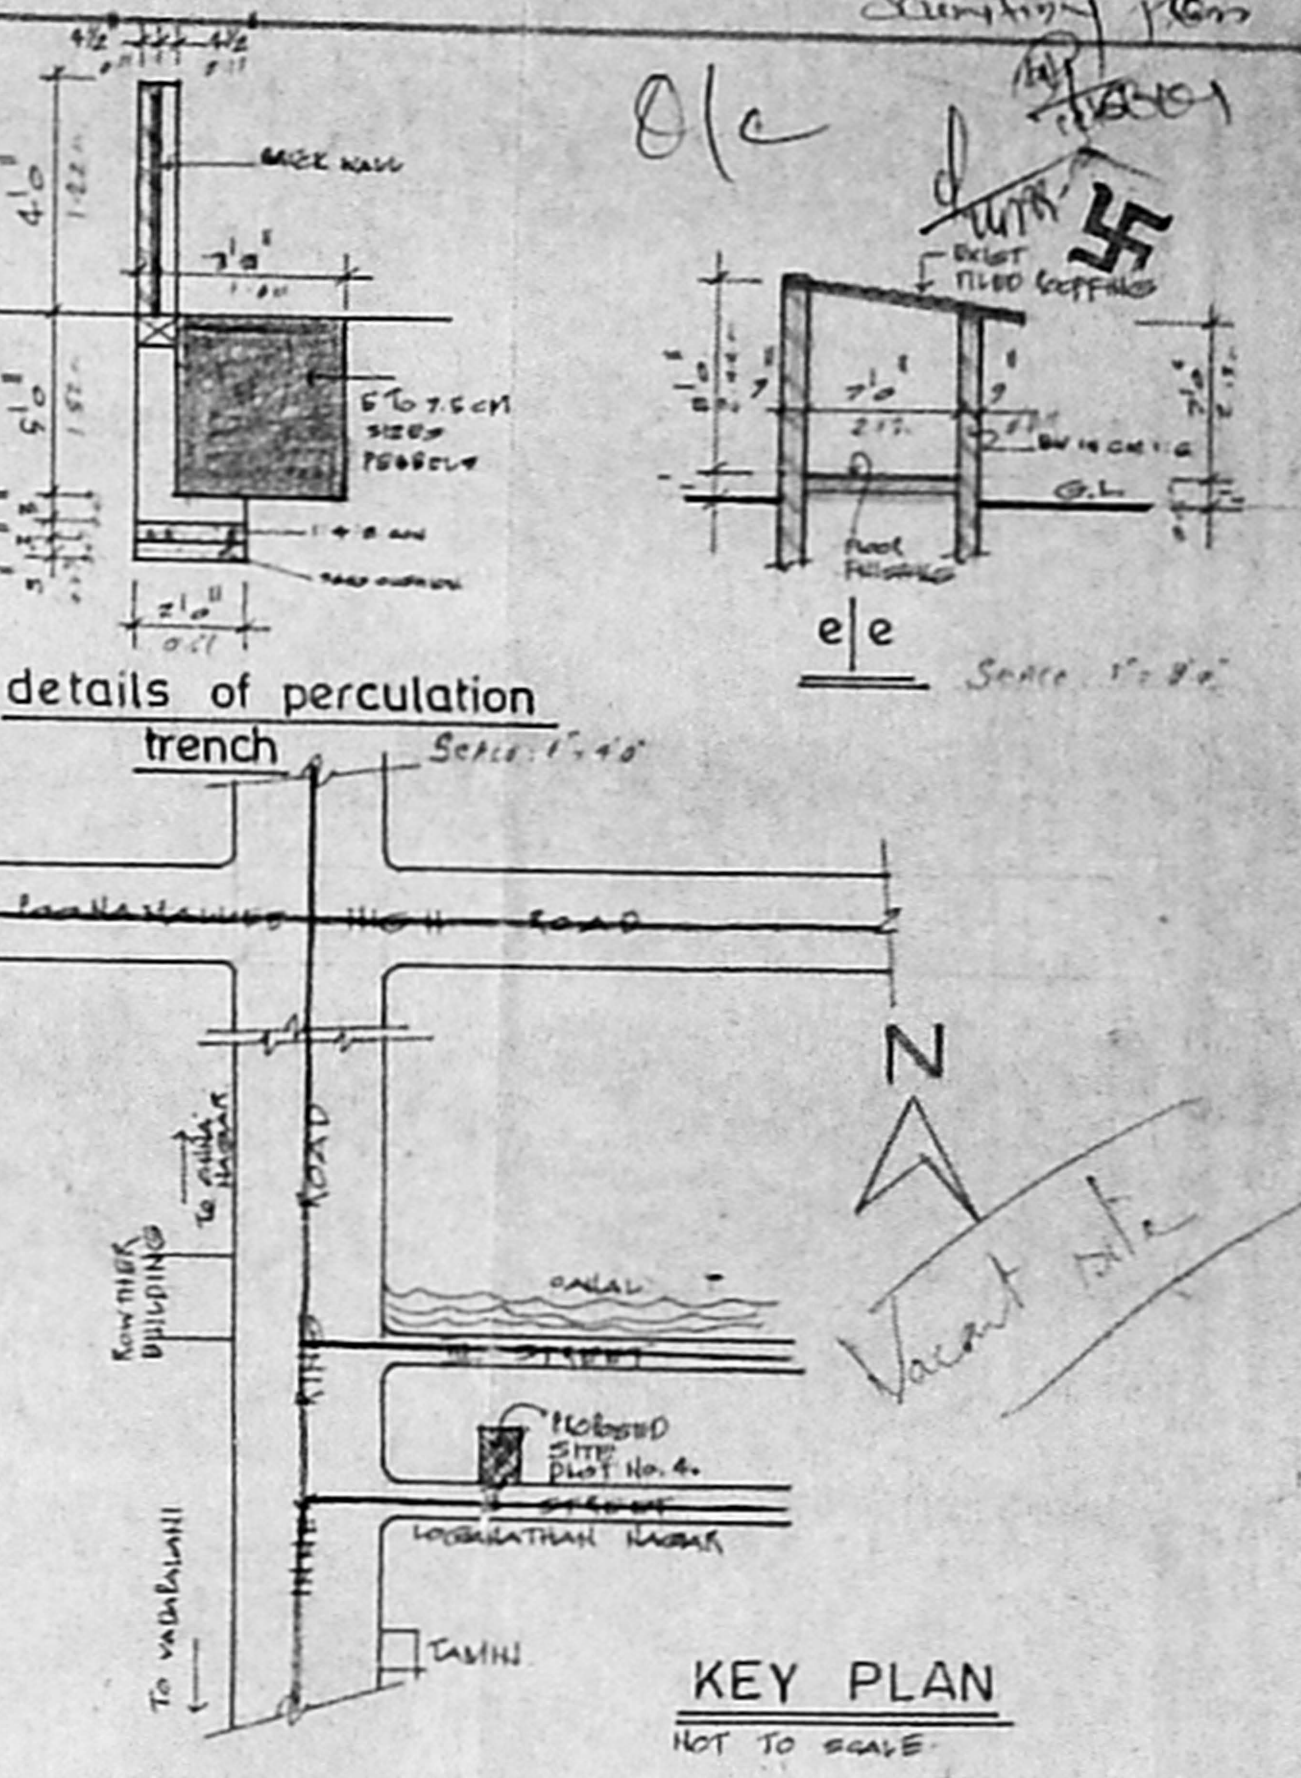


KEY PLAN


Planning Permit No. **APPROVED**
 SUBJECT TO THE CONDITIONS IN THIS OFFICE LETTER
 No. **26645** / 1997
 FOR MEMBER SECRETARY
 CHENNAI METROPOLITAN
 DEVELOPMENT AUTHORITY
 CHENNAI-600 008.

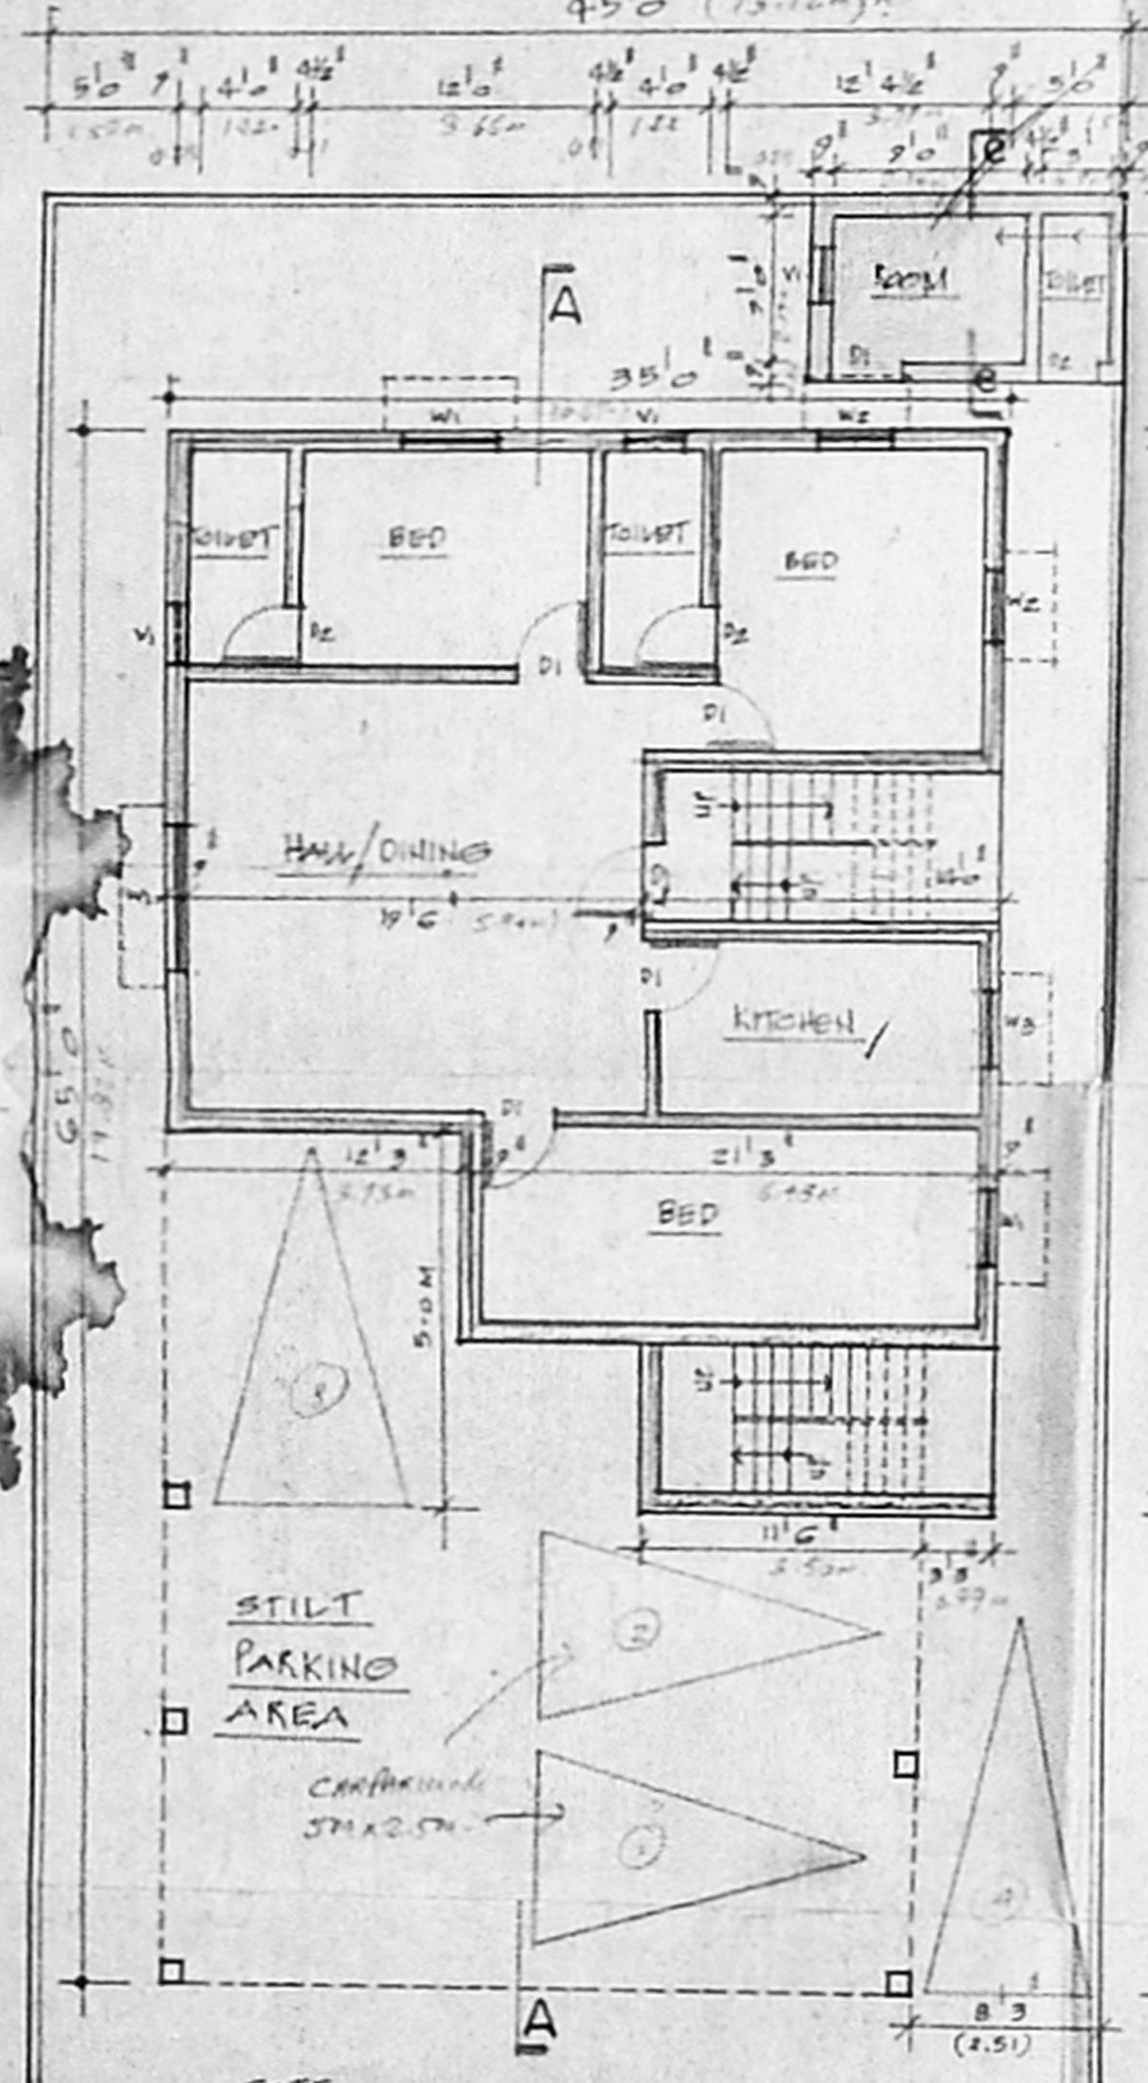


STILT FLOOR CUM GROUND FLOOR PLAN

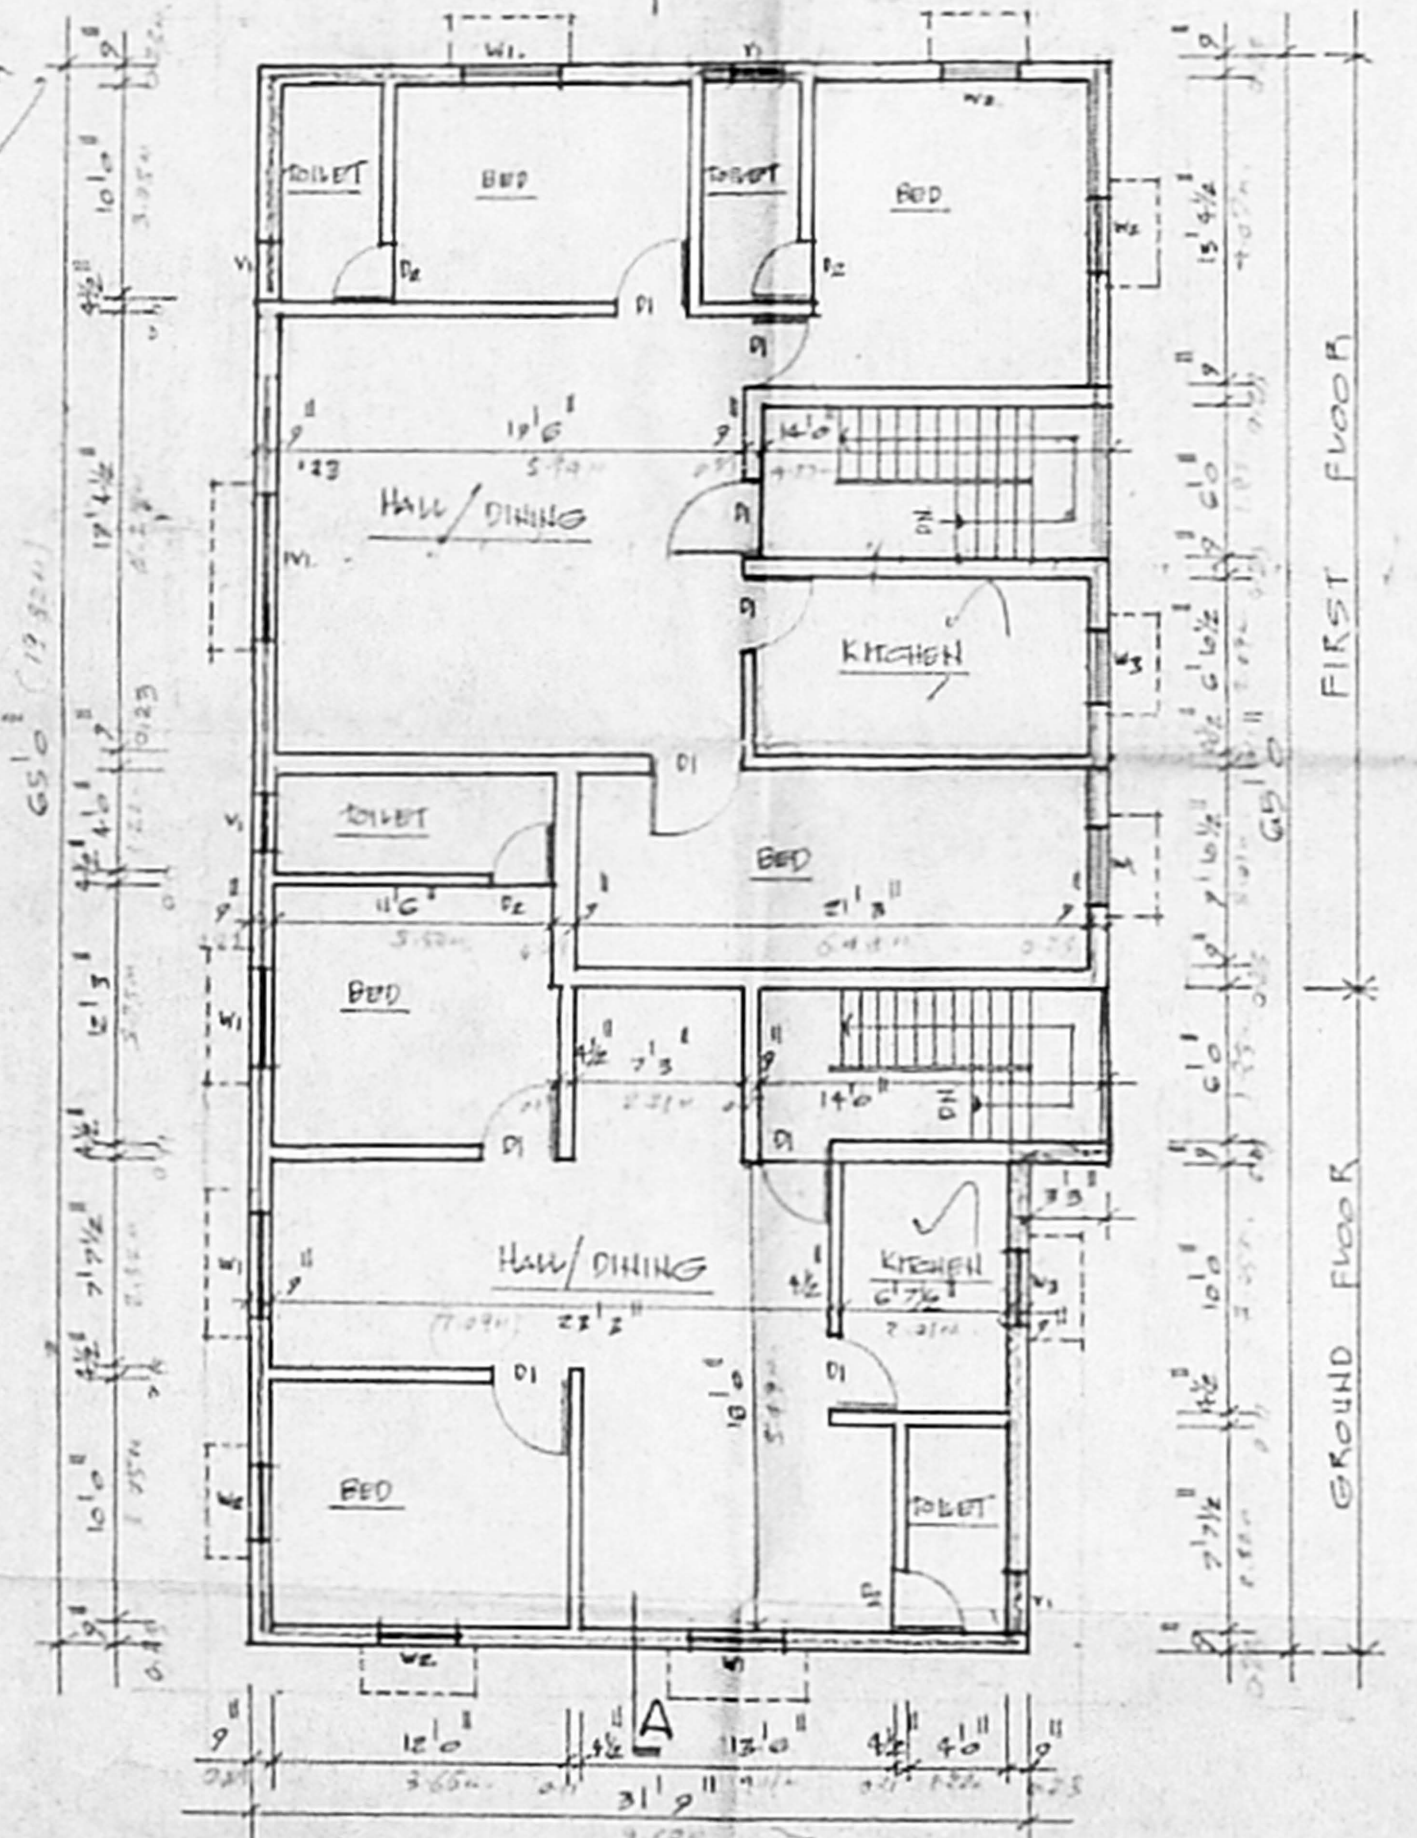

PARTLY GROUND FLOOR & PARTLY FIRST FLOOR PLAN

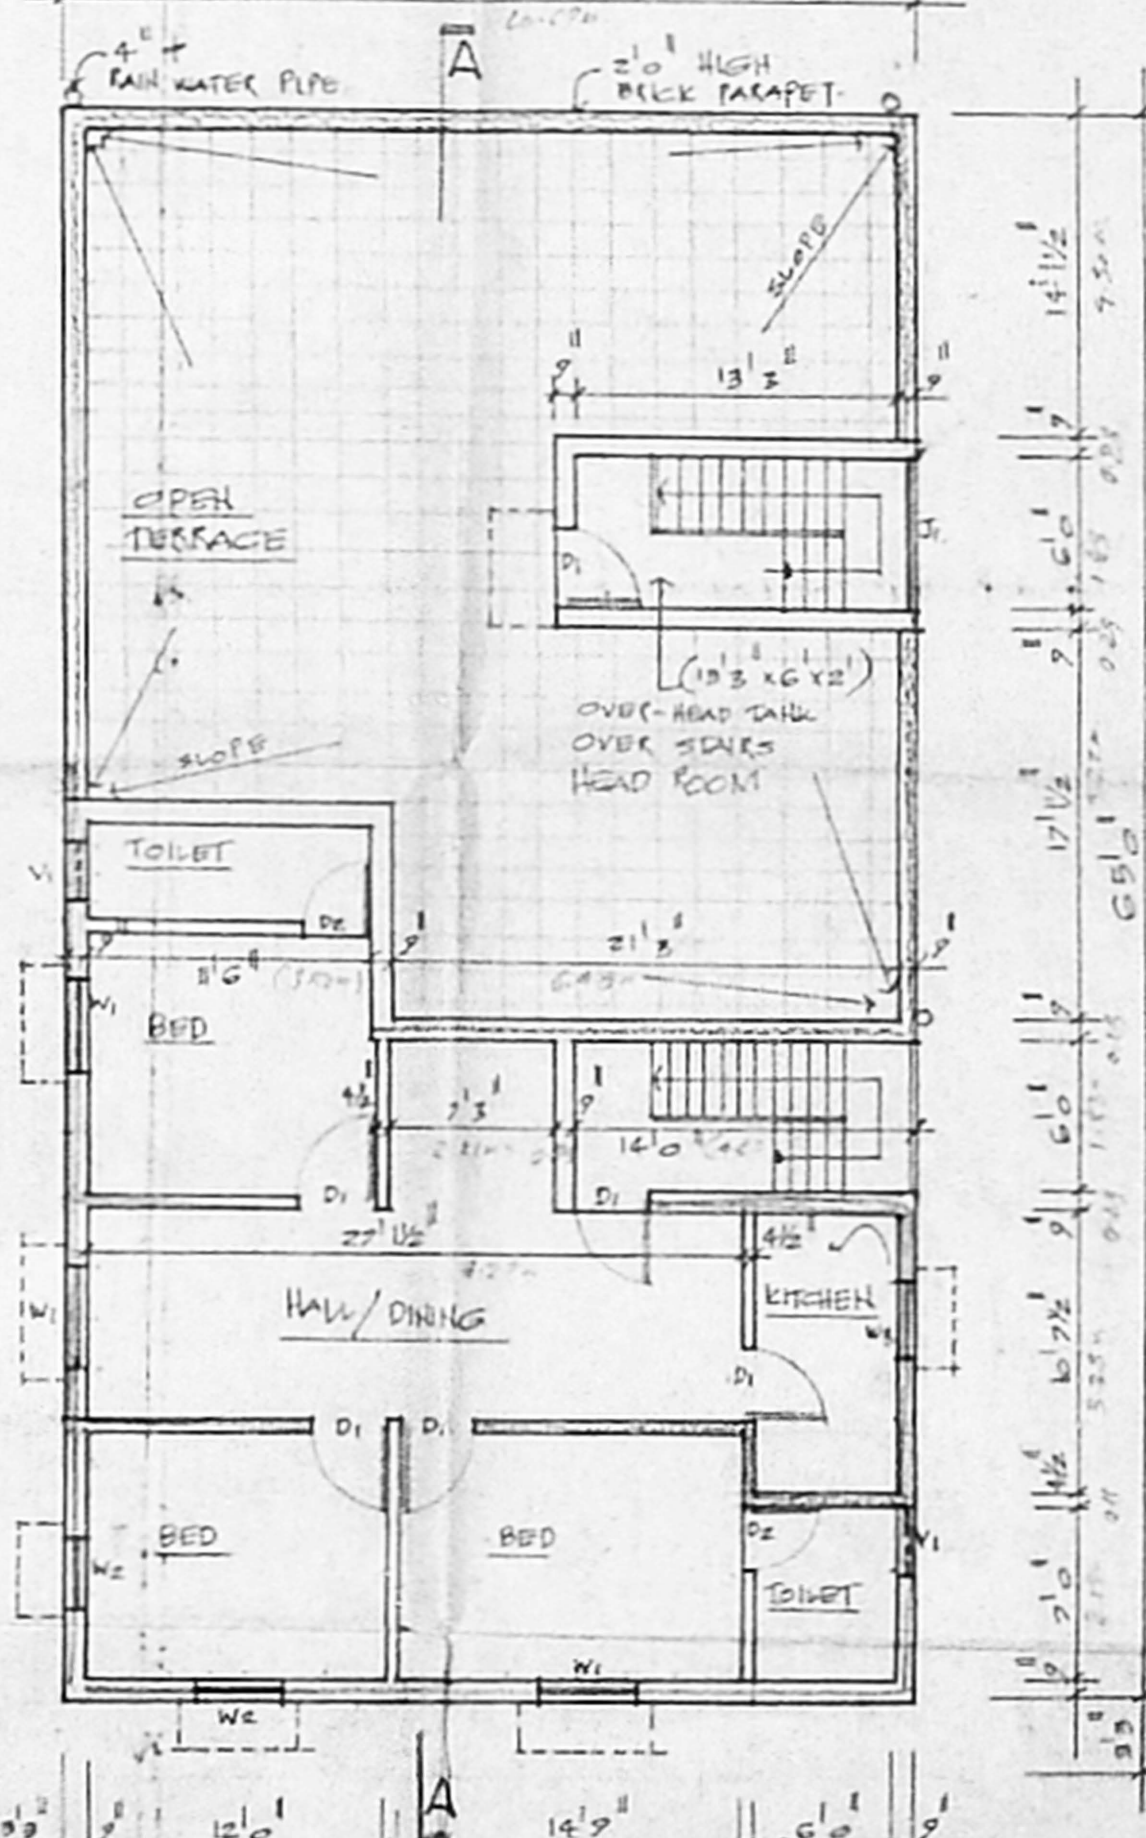

FIRST FLOOR PLAN ABOVE STILT FLOOR

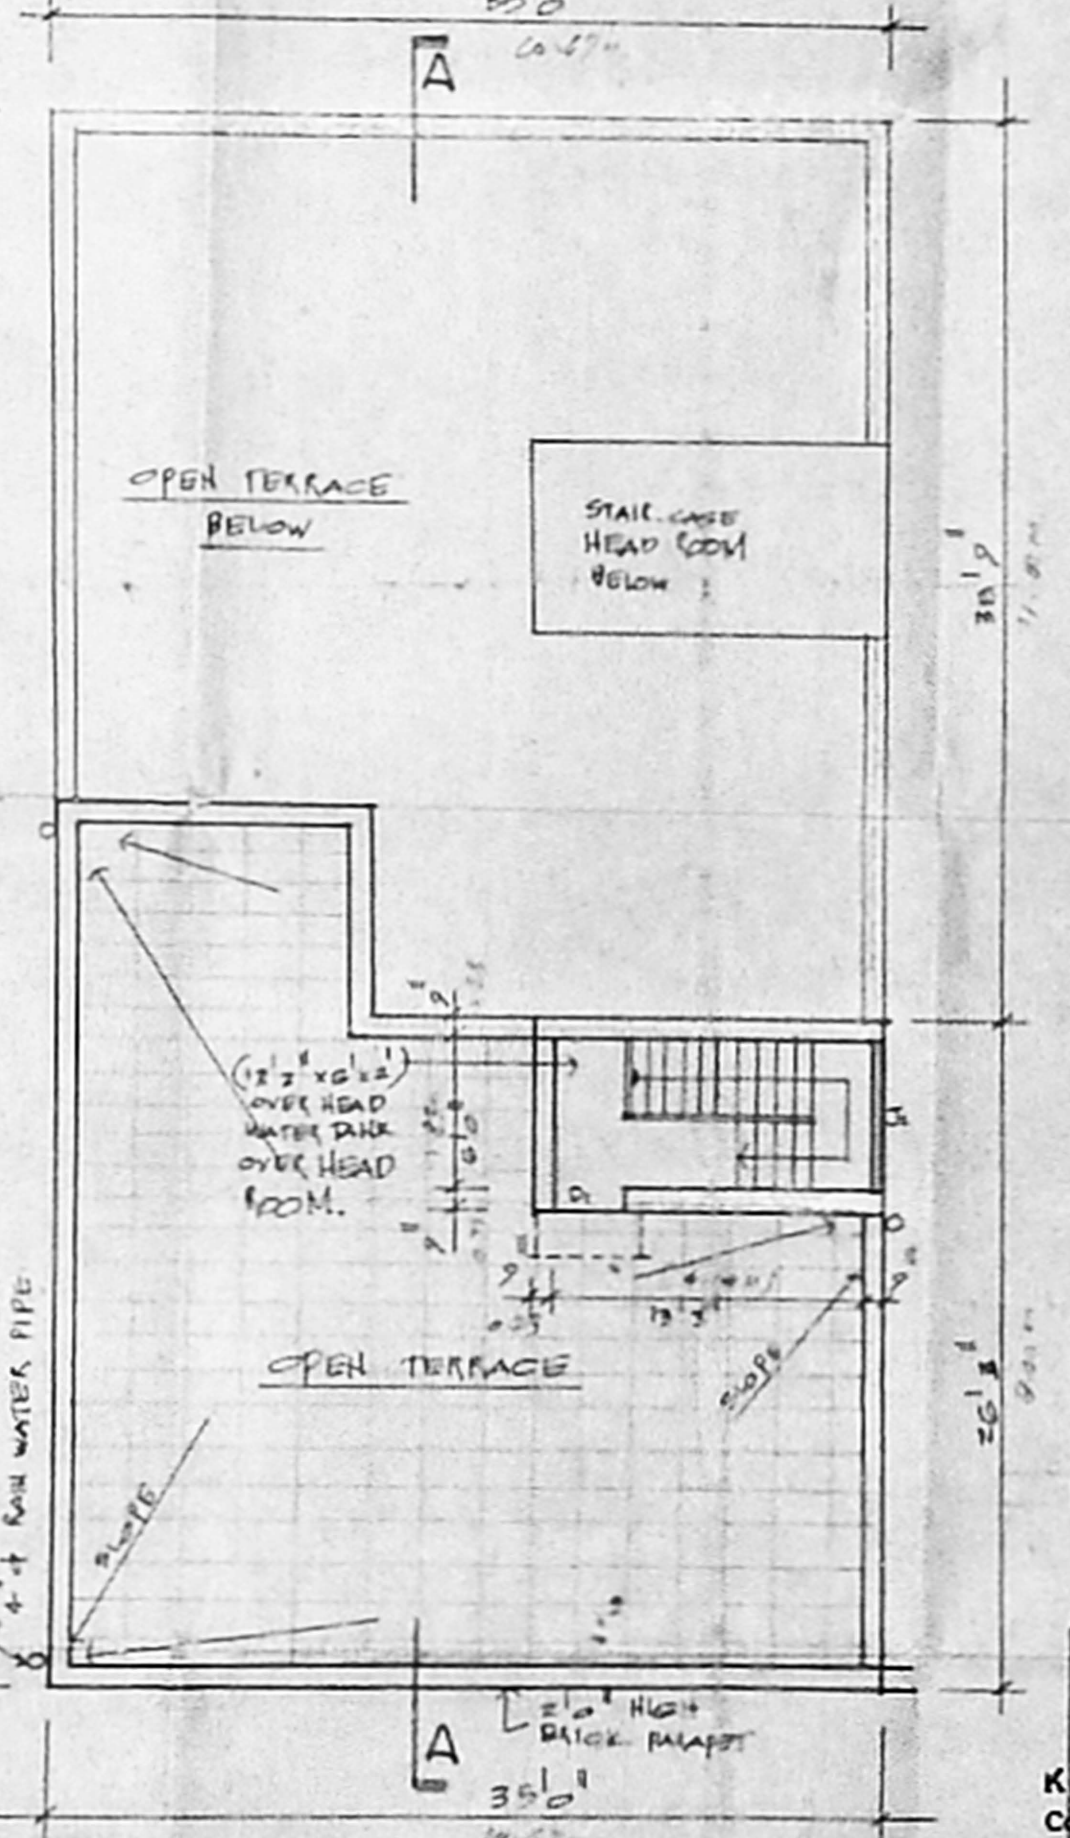

TERRACE PLAN

SCHEDULE OF JOINERIES

D1	3'0" x 7'0"	CW PLANNED SCHEDULE DOOR
D2	2'6" x 7'0"	do
W1	4'0" x 4'0"	CW PLANNED GLAZED WINDOW
W2	3'0" x 4'0"	do
W3	3'0" x 2'6"	do
V1	2'0" x 1'6"	CW PLANNED GLAZED/SHUTTERED VENTILATOR
J1	6'0" x 6'0"	CC JAMB

PLOT AREA = 3600 SQ. FT. (334.57 SQ. M)
 PLINTH AREA
 STILT FLOOR = 857.56 SQ. FT. (79.70 M²)
 GROUND FLOOR = 2214.06 SQ. FT. (205.77 M²)
 FIRST FLOOR = 2275.00 SQ. FT. (211.43 M²)
 TOTAL (GF+FF) = 4489.06 SQ. FT. (417.20 M²)
 PLOT COVERAGE = 63.18%
 F.S.I. = 1.25.

K. SELVAM, B.E., AMIE, C. Eng (I), A.E.
 Consulting Civil Engineer, Chartered Engineer
 Approved Valuer, Licensed Surveyor
 Class-I, Reg. No. 319/95-99
 Corporation of Chennai & Ambattur Municipal
 No. 1/370, Mogappair East,
 CHENNAI-600 050.

PLAN SHOWING THE PROPOSED BUILDING AT PLOT NO. 4
 LOGANATHAN NAGAR, II ST.,
 T.S. NO. 34/11, S.NO. 36(part),
 BLOCK NO. 1, PULIYUR VILLAGE,
 VILLAGE NO. 109, CHOLLAIMEDU,
 CHENNAI-93.
 SCALES-1:50

K.S. Heethalakshmi

OWNER