


APPROVED
 SUBJECT TO THE CONDITIONS IN THIS OFFICE LETTER.
 No. B/1236/99 Dated 06/06/00
 FOR MEMBER SECRETARY
 CHENNAI METROPOLITAN
 DEVELOPMENT AUTHORITY
 CHENNAI-600 008.

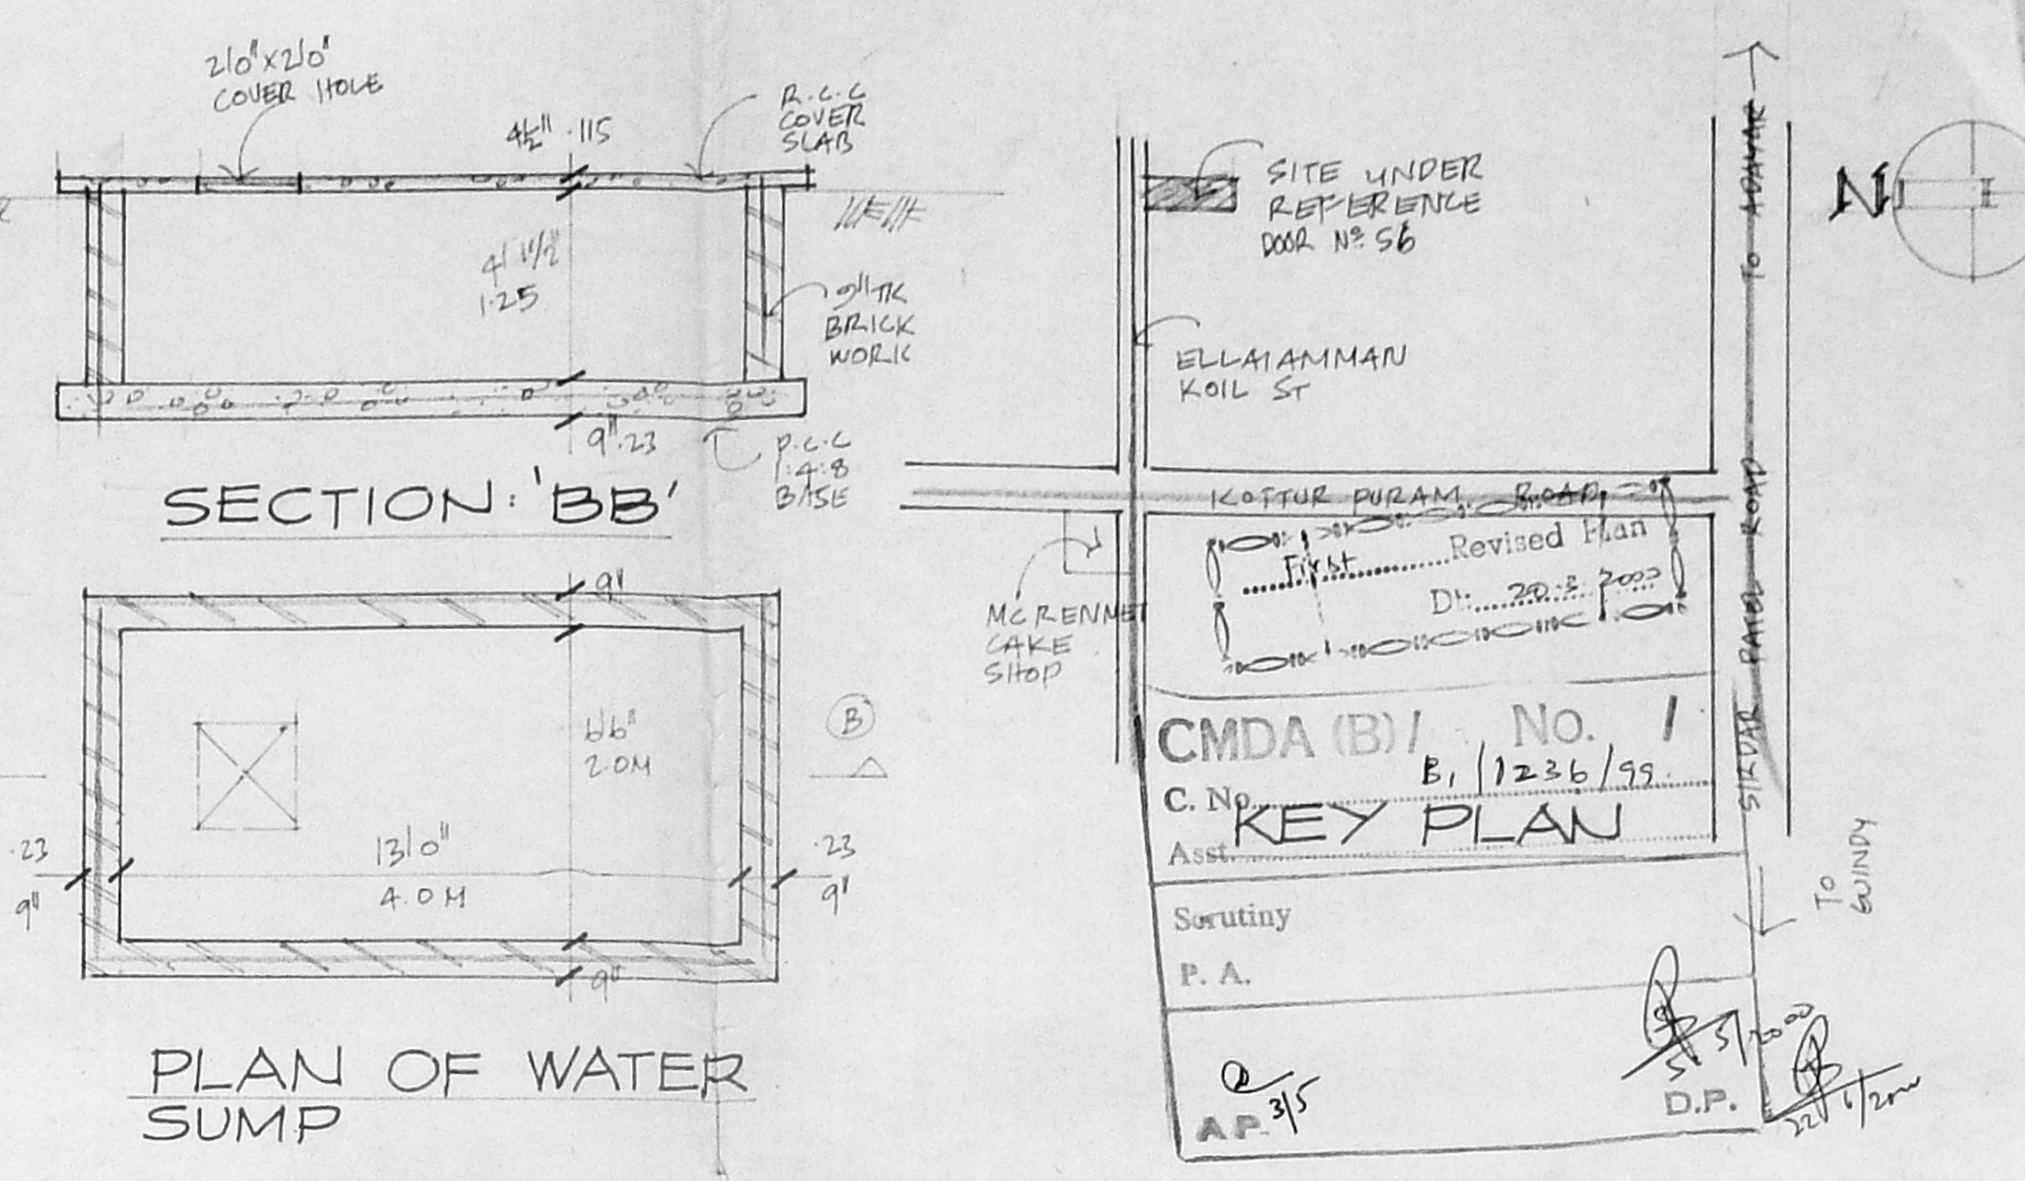

JOINERIES:

MD	MAIN DOOR	313" x 710"	100 x 2.14
PD	PORCH DOOR	810" x 710"	2.42 x 2.14
D2	DOOR	310" x 710"	.91 x 2.14
D3	DOOR	216" x 710"	.75 x 2.14
W1	WINDOW	410" x 410"	1.22 x 1.22
W2	WINDOW	610" x 410"	1.82 x 1.22
W3	WINDOW	810" x 410"	2.42 x 1.22
KW	KITCHEN WINDOW	410" x 310"	1.22 x .91
V	VENTILATOR	216" x 210"	.75 x .61

AREA STATEMENT:

PLOT EXTENT (AS PER PATTI)	4306 SFT (400.19 M ²)
MINIMUM PLOT EXTENT:	383.74 M ²
PROPOSED GROUND FLOOR AREA:	224.20 M ²
PROPOSED FIRST FLOOR AREA:	228.00 M ²
PROPOSED SECOND FLOOR AREA:	123.10 M ²
TOTAL:	575.30 M²
PLOT COVERAGE:	57.85%
F.S-1:	1.43

COLOUR INDEX:

PROPOSED:	
ROAD:	
BOUNDARIES:	

PROPOSED BUILDING AT
 T.S. No 63/2 DOOR NO: 56
 ELLAIAMMAN KOIL ST.
 OLD SN: 49/2 BLOCK.17
 KOTTUR VILLAGE
 CHENNAI
 MYLAPORE TRIPPLICANE
 DIVISION:

SCALE: 1:100 / 1"=810"

OWNERS

[Signature]

LICENSED SURVEYOR: K. SELVAM, B.E., AMIE, C. Engg. I.I.T.V.
 Consulting Civil Engineer Chartered Engineer
 Approved Valuer, Licensed Surveyor,
 Class-1 Reg No. 319/192/2000
 Corporation of Chennai
 No 169 Magappair East,
 CHENNAI - 600 030.
 Ph: 8248284

(For GREEN CHARTER ADMISSION NOT APPLICABLE)

