
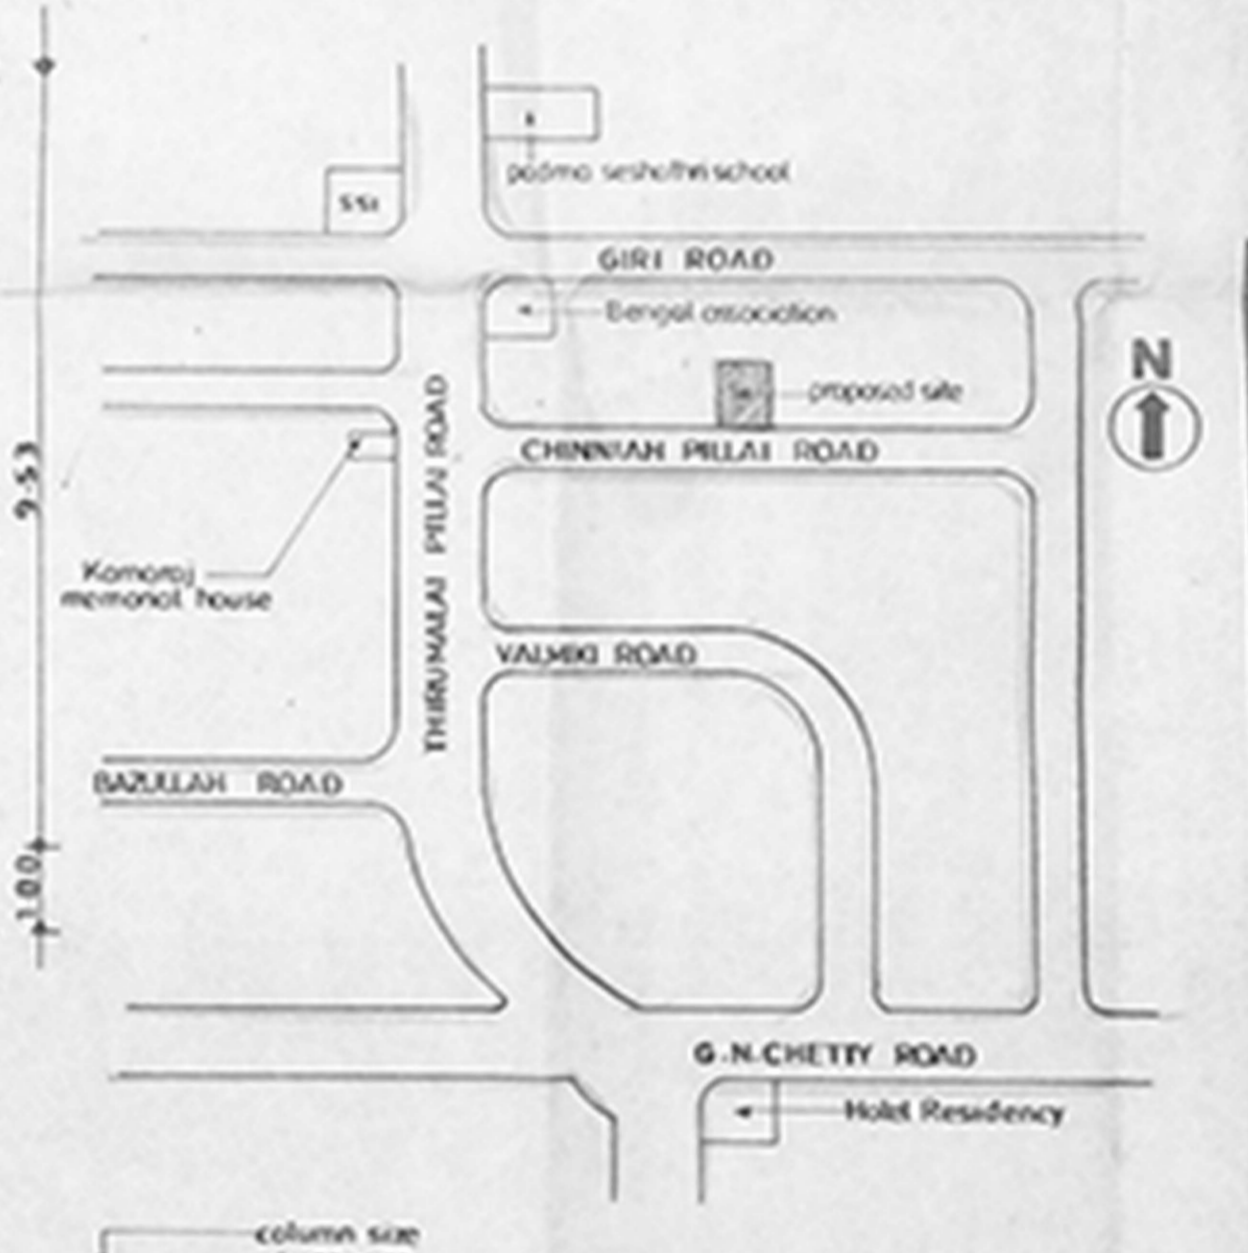
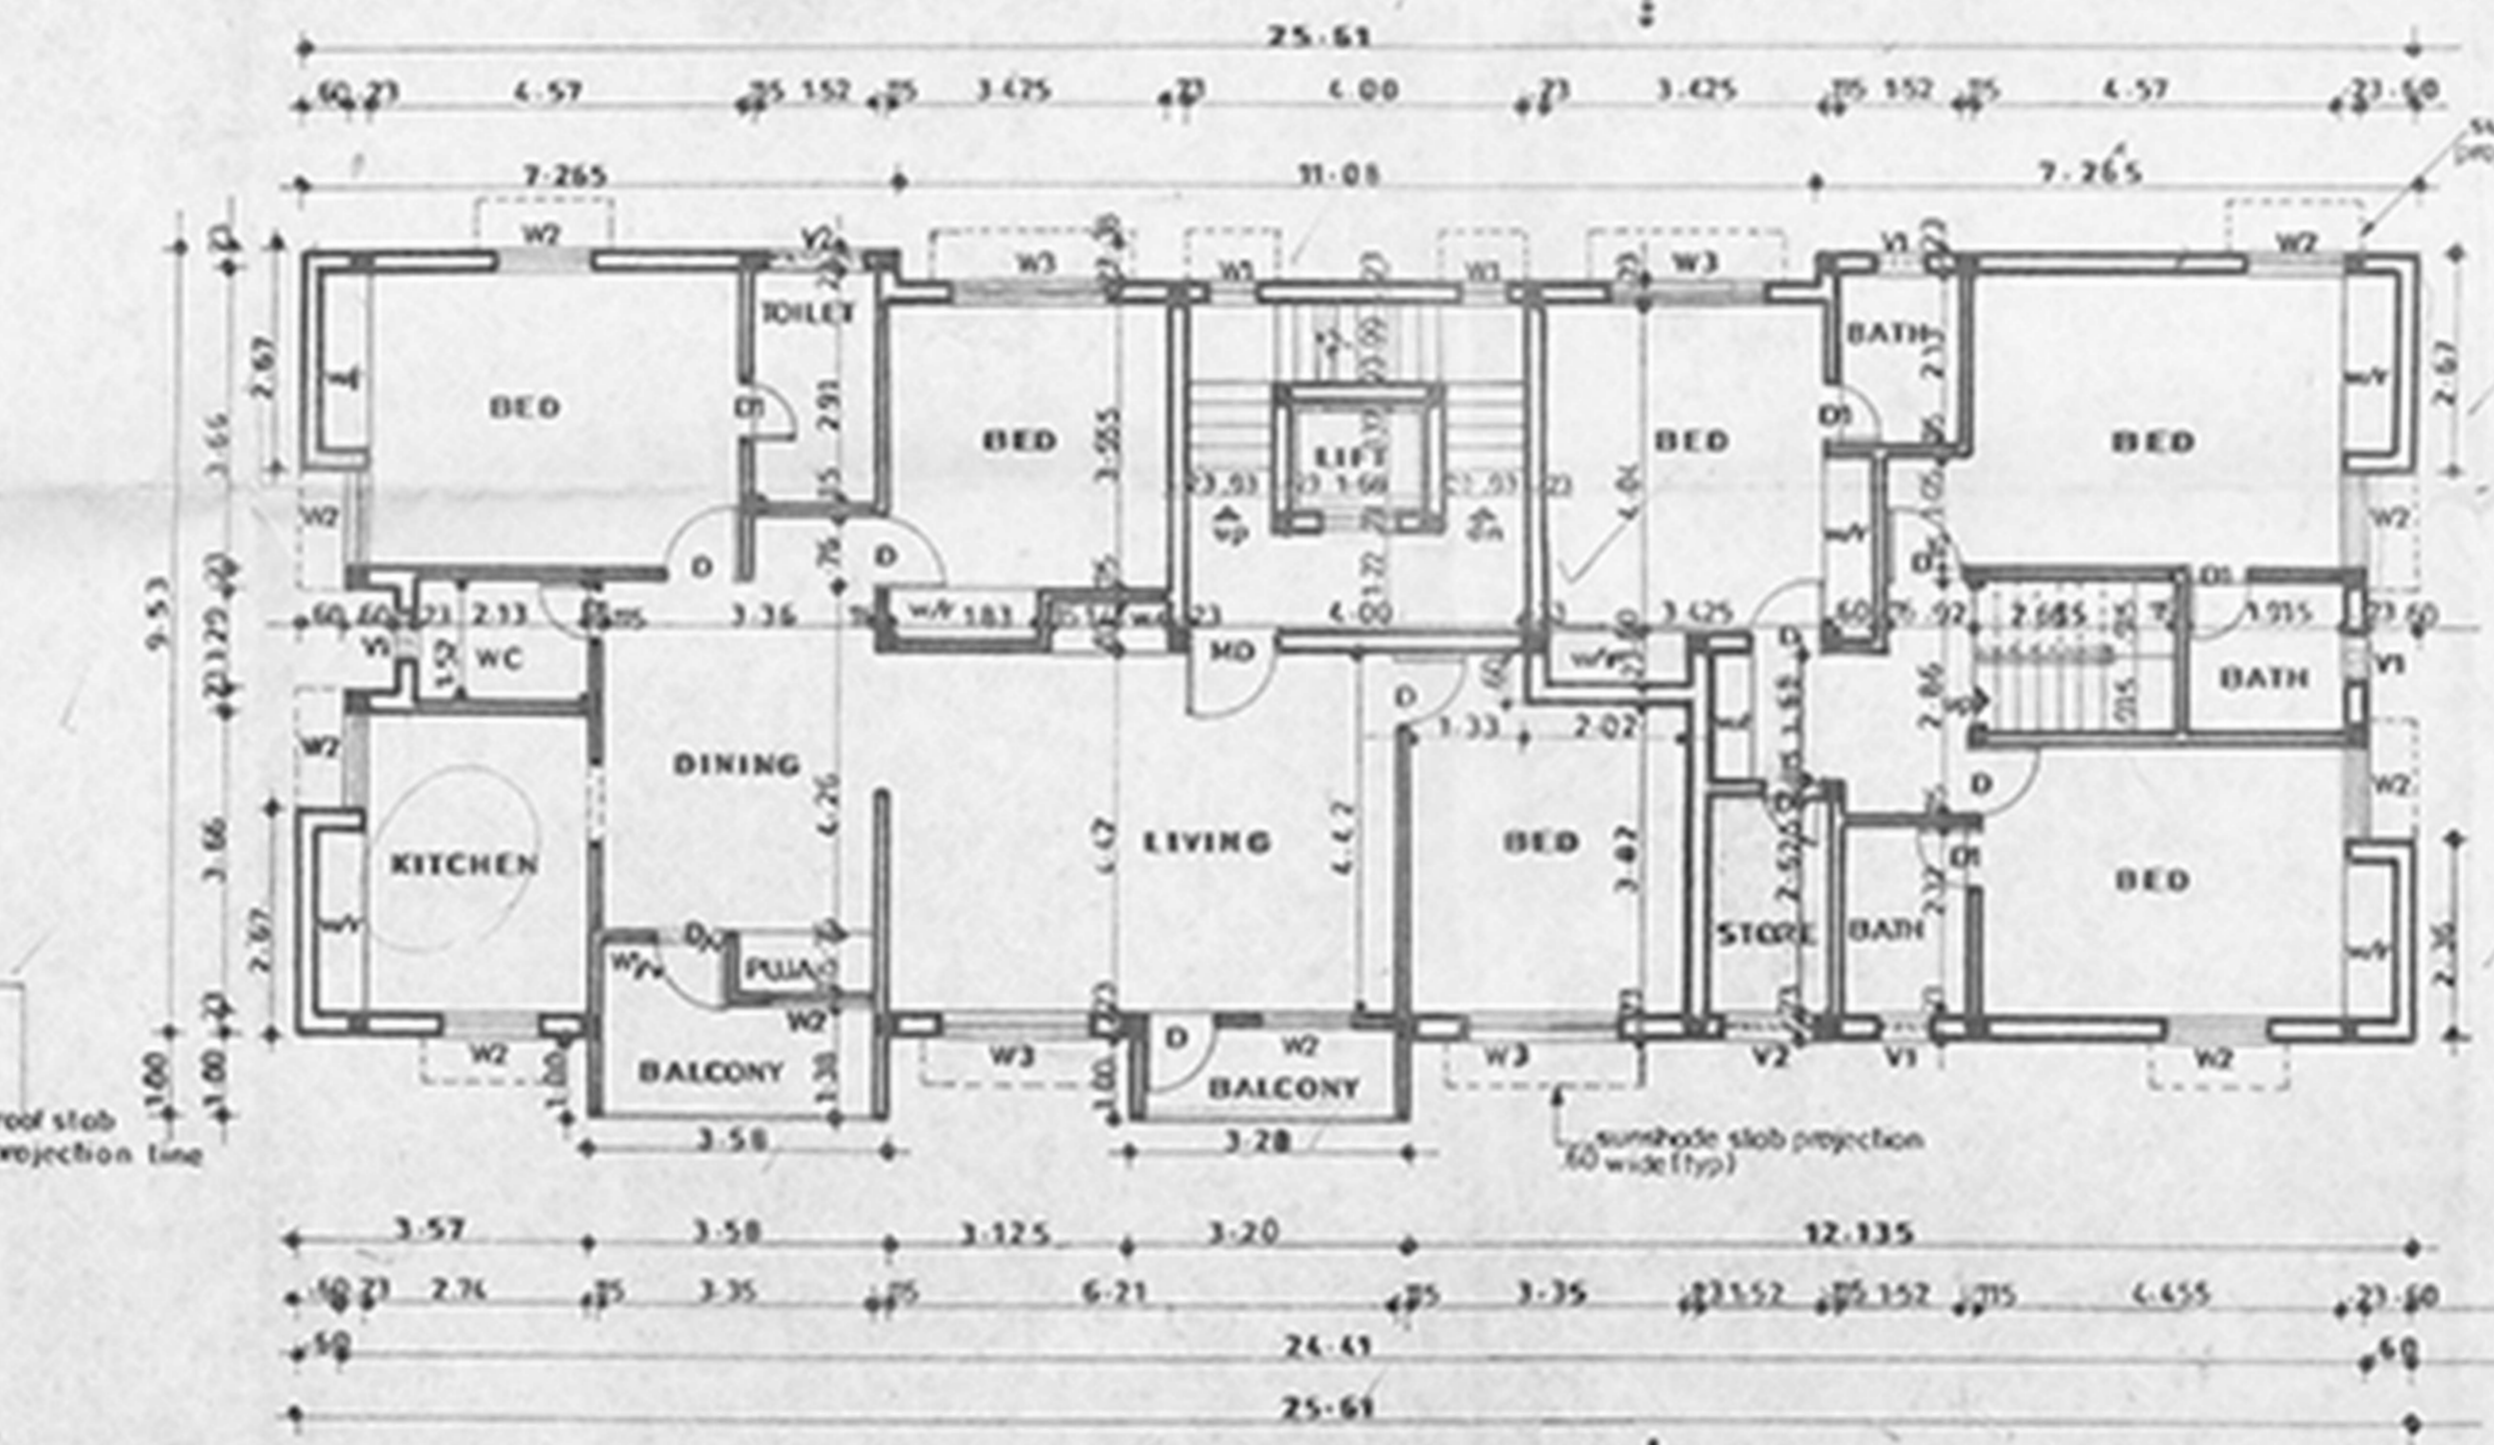
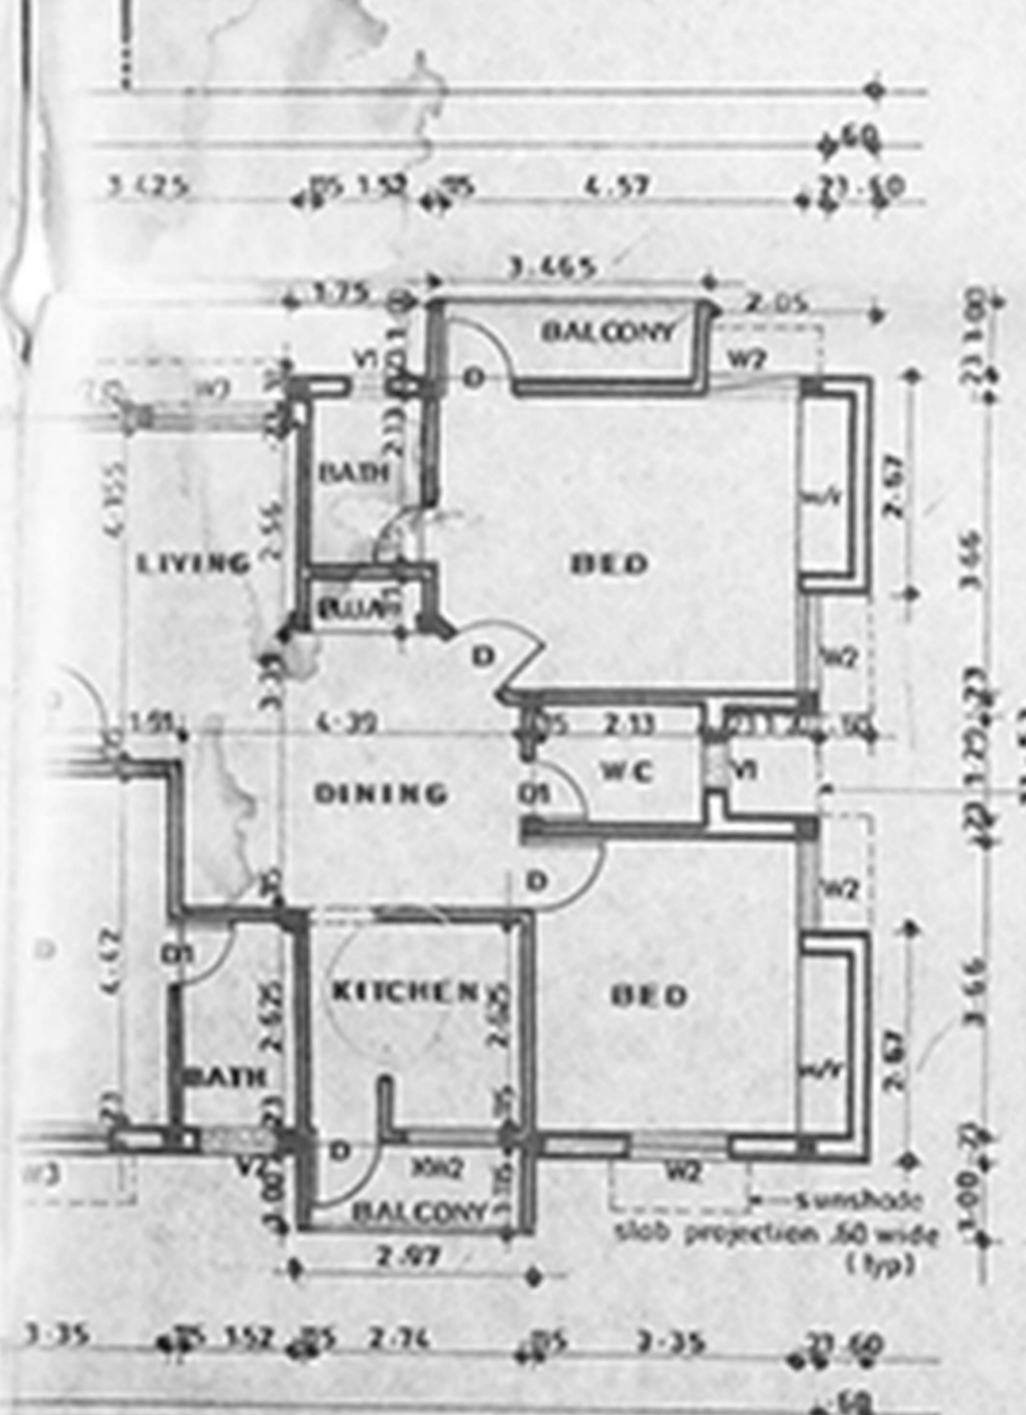
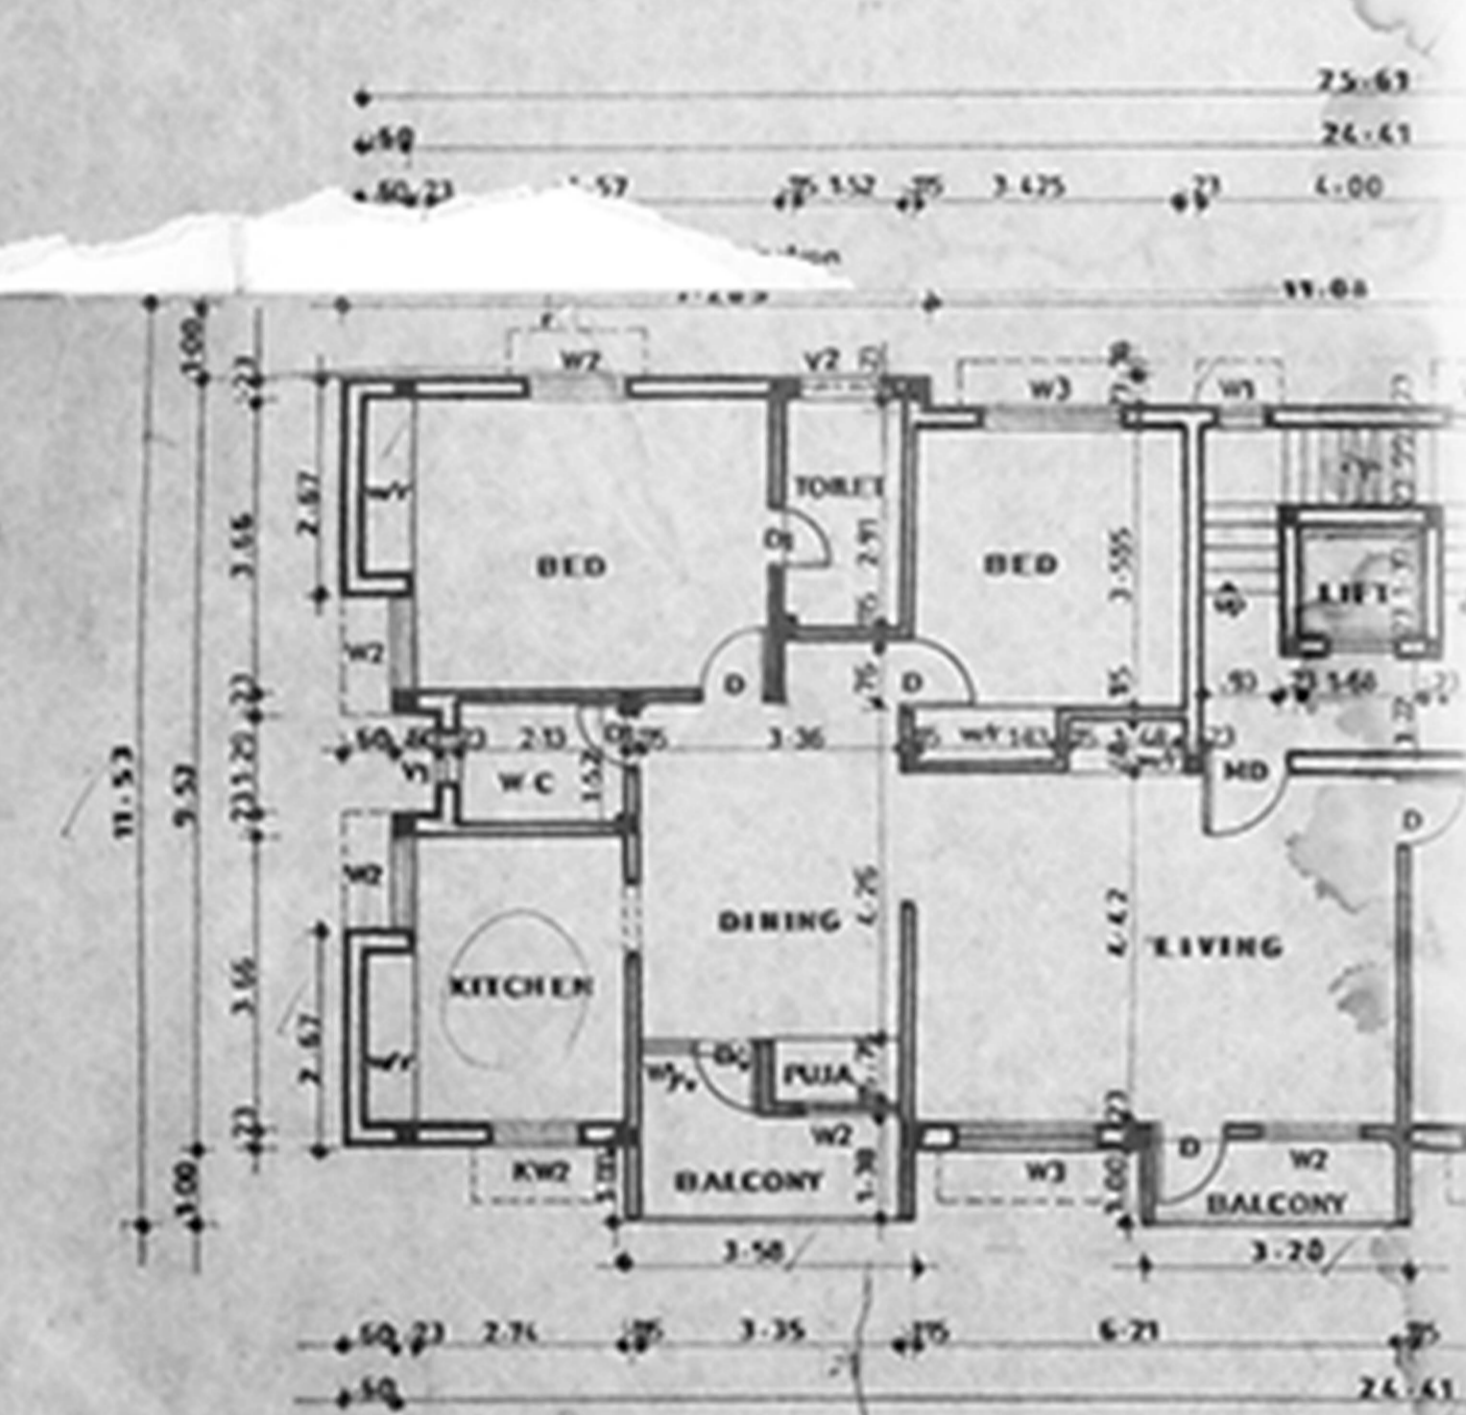
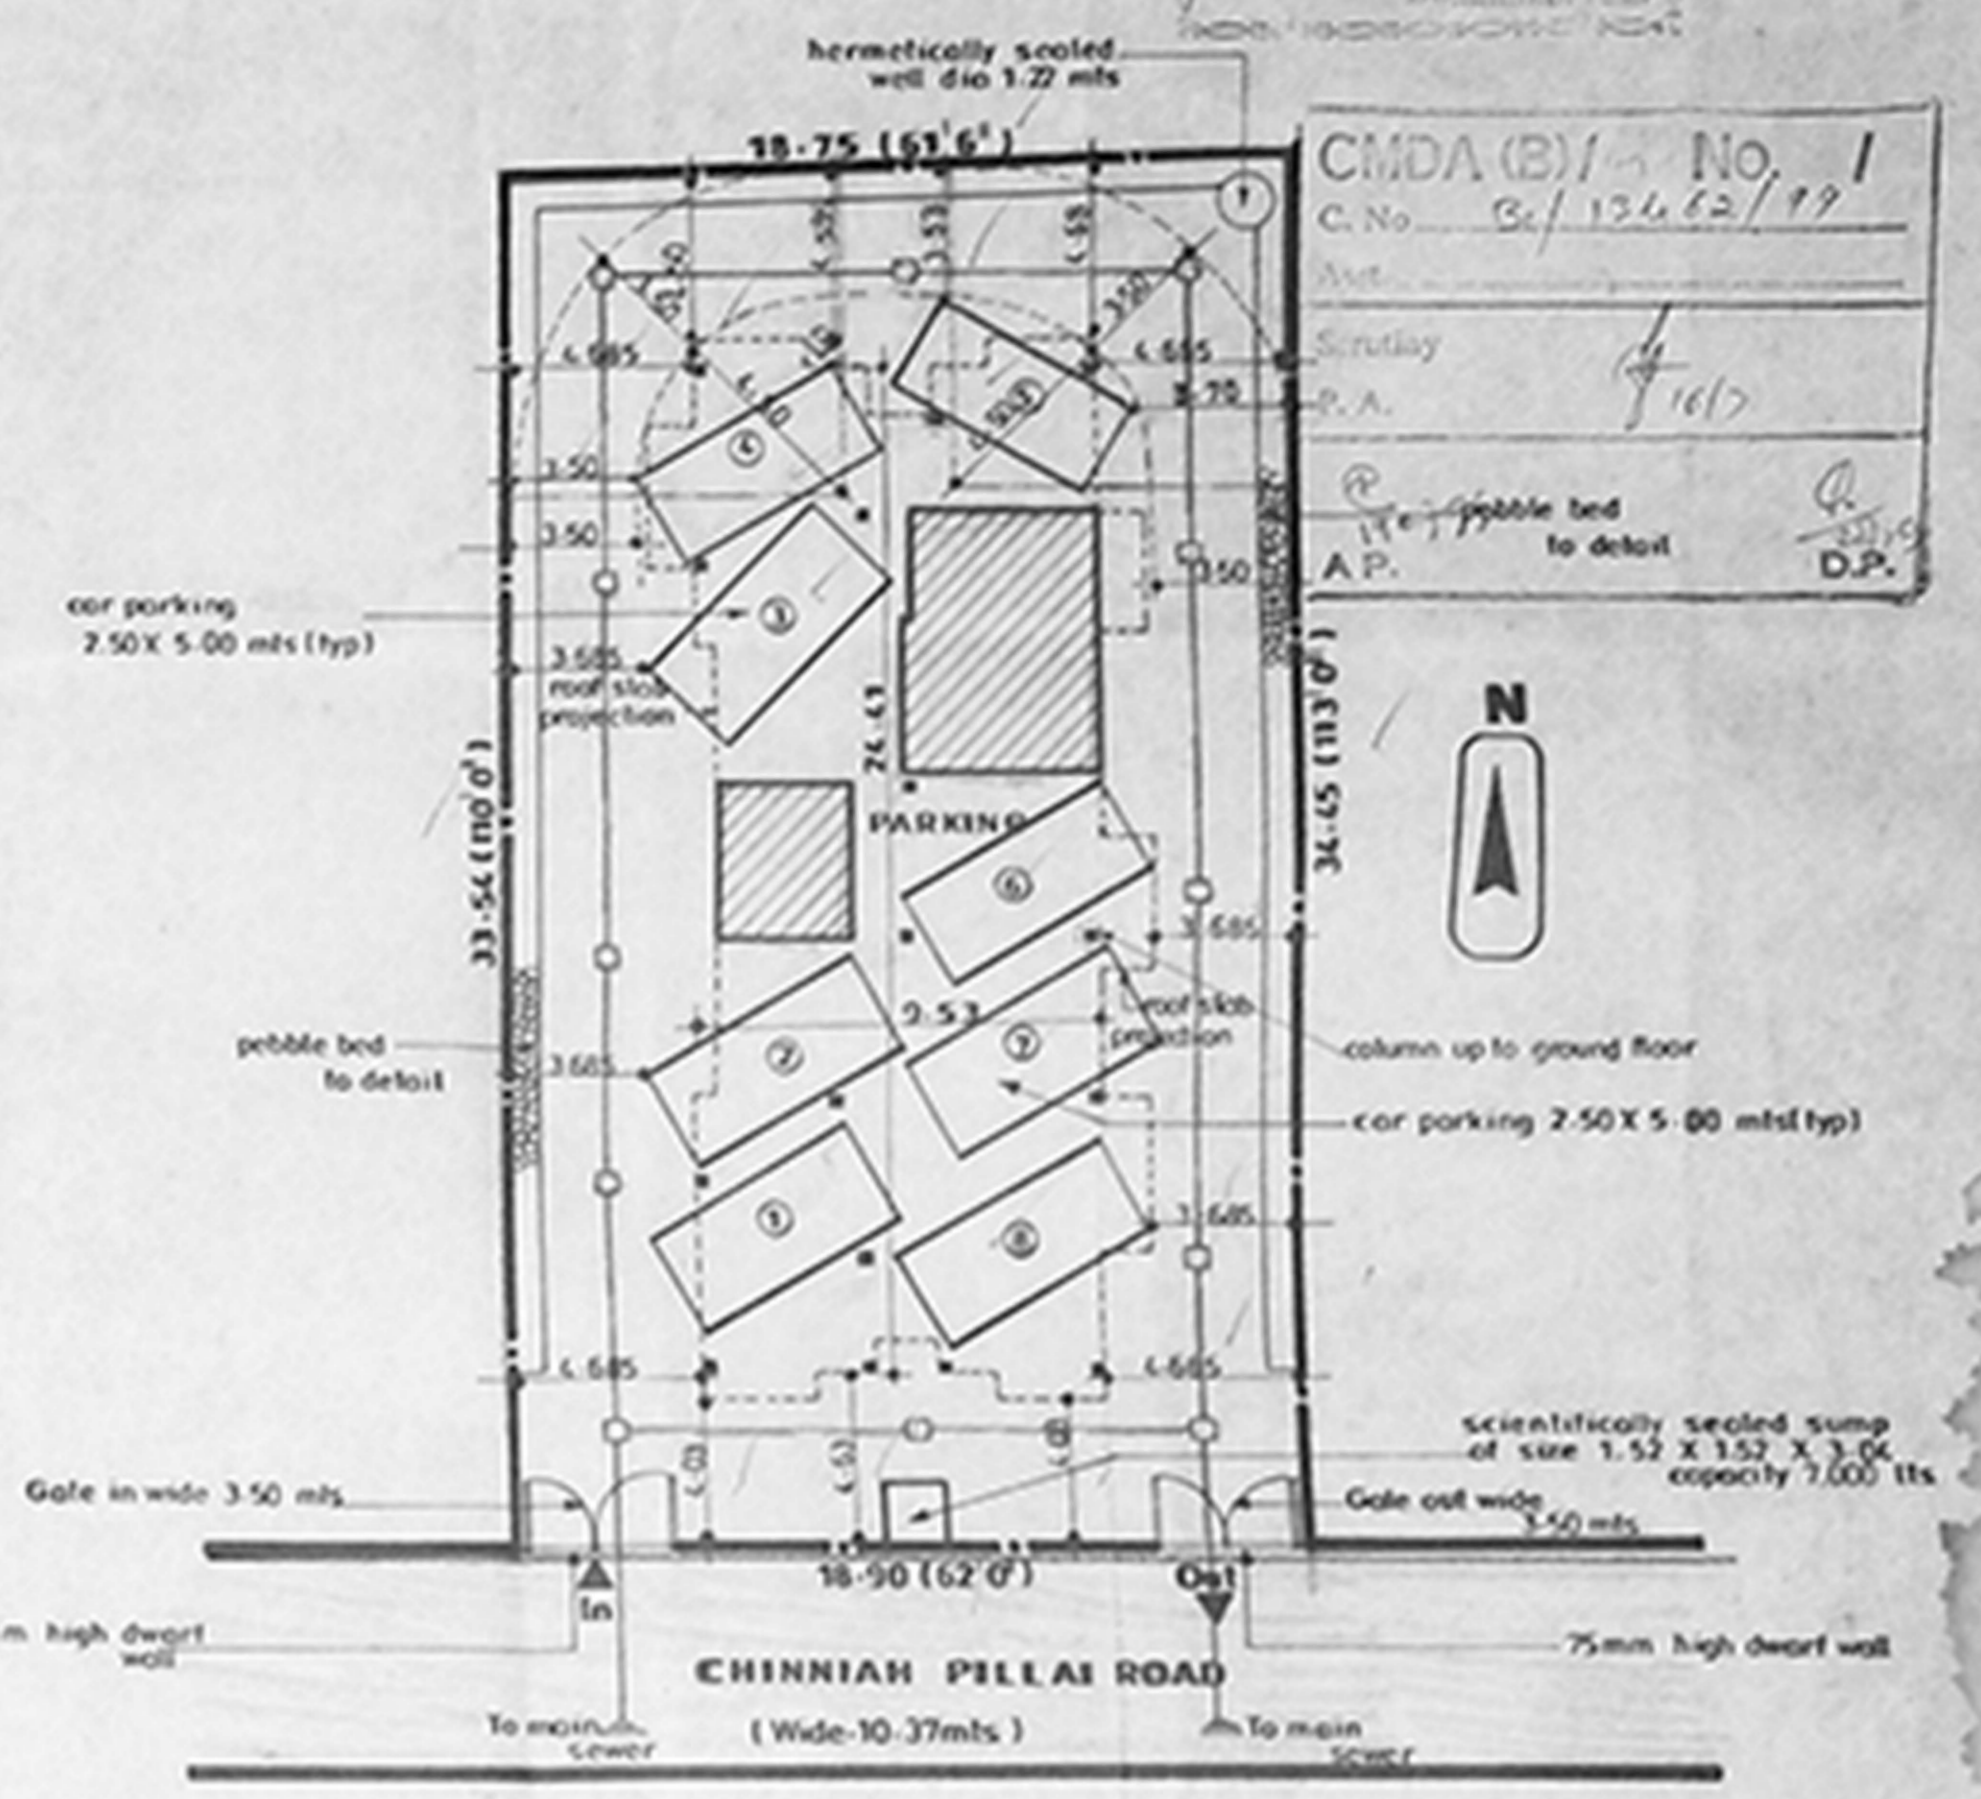
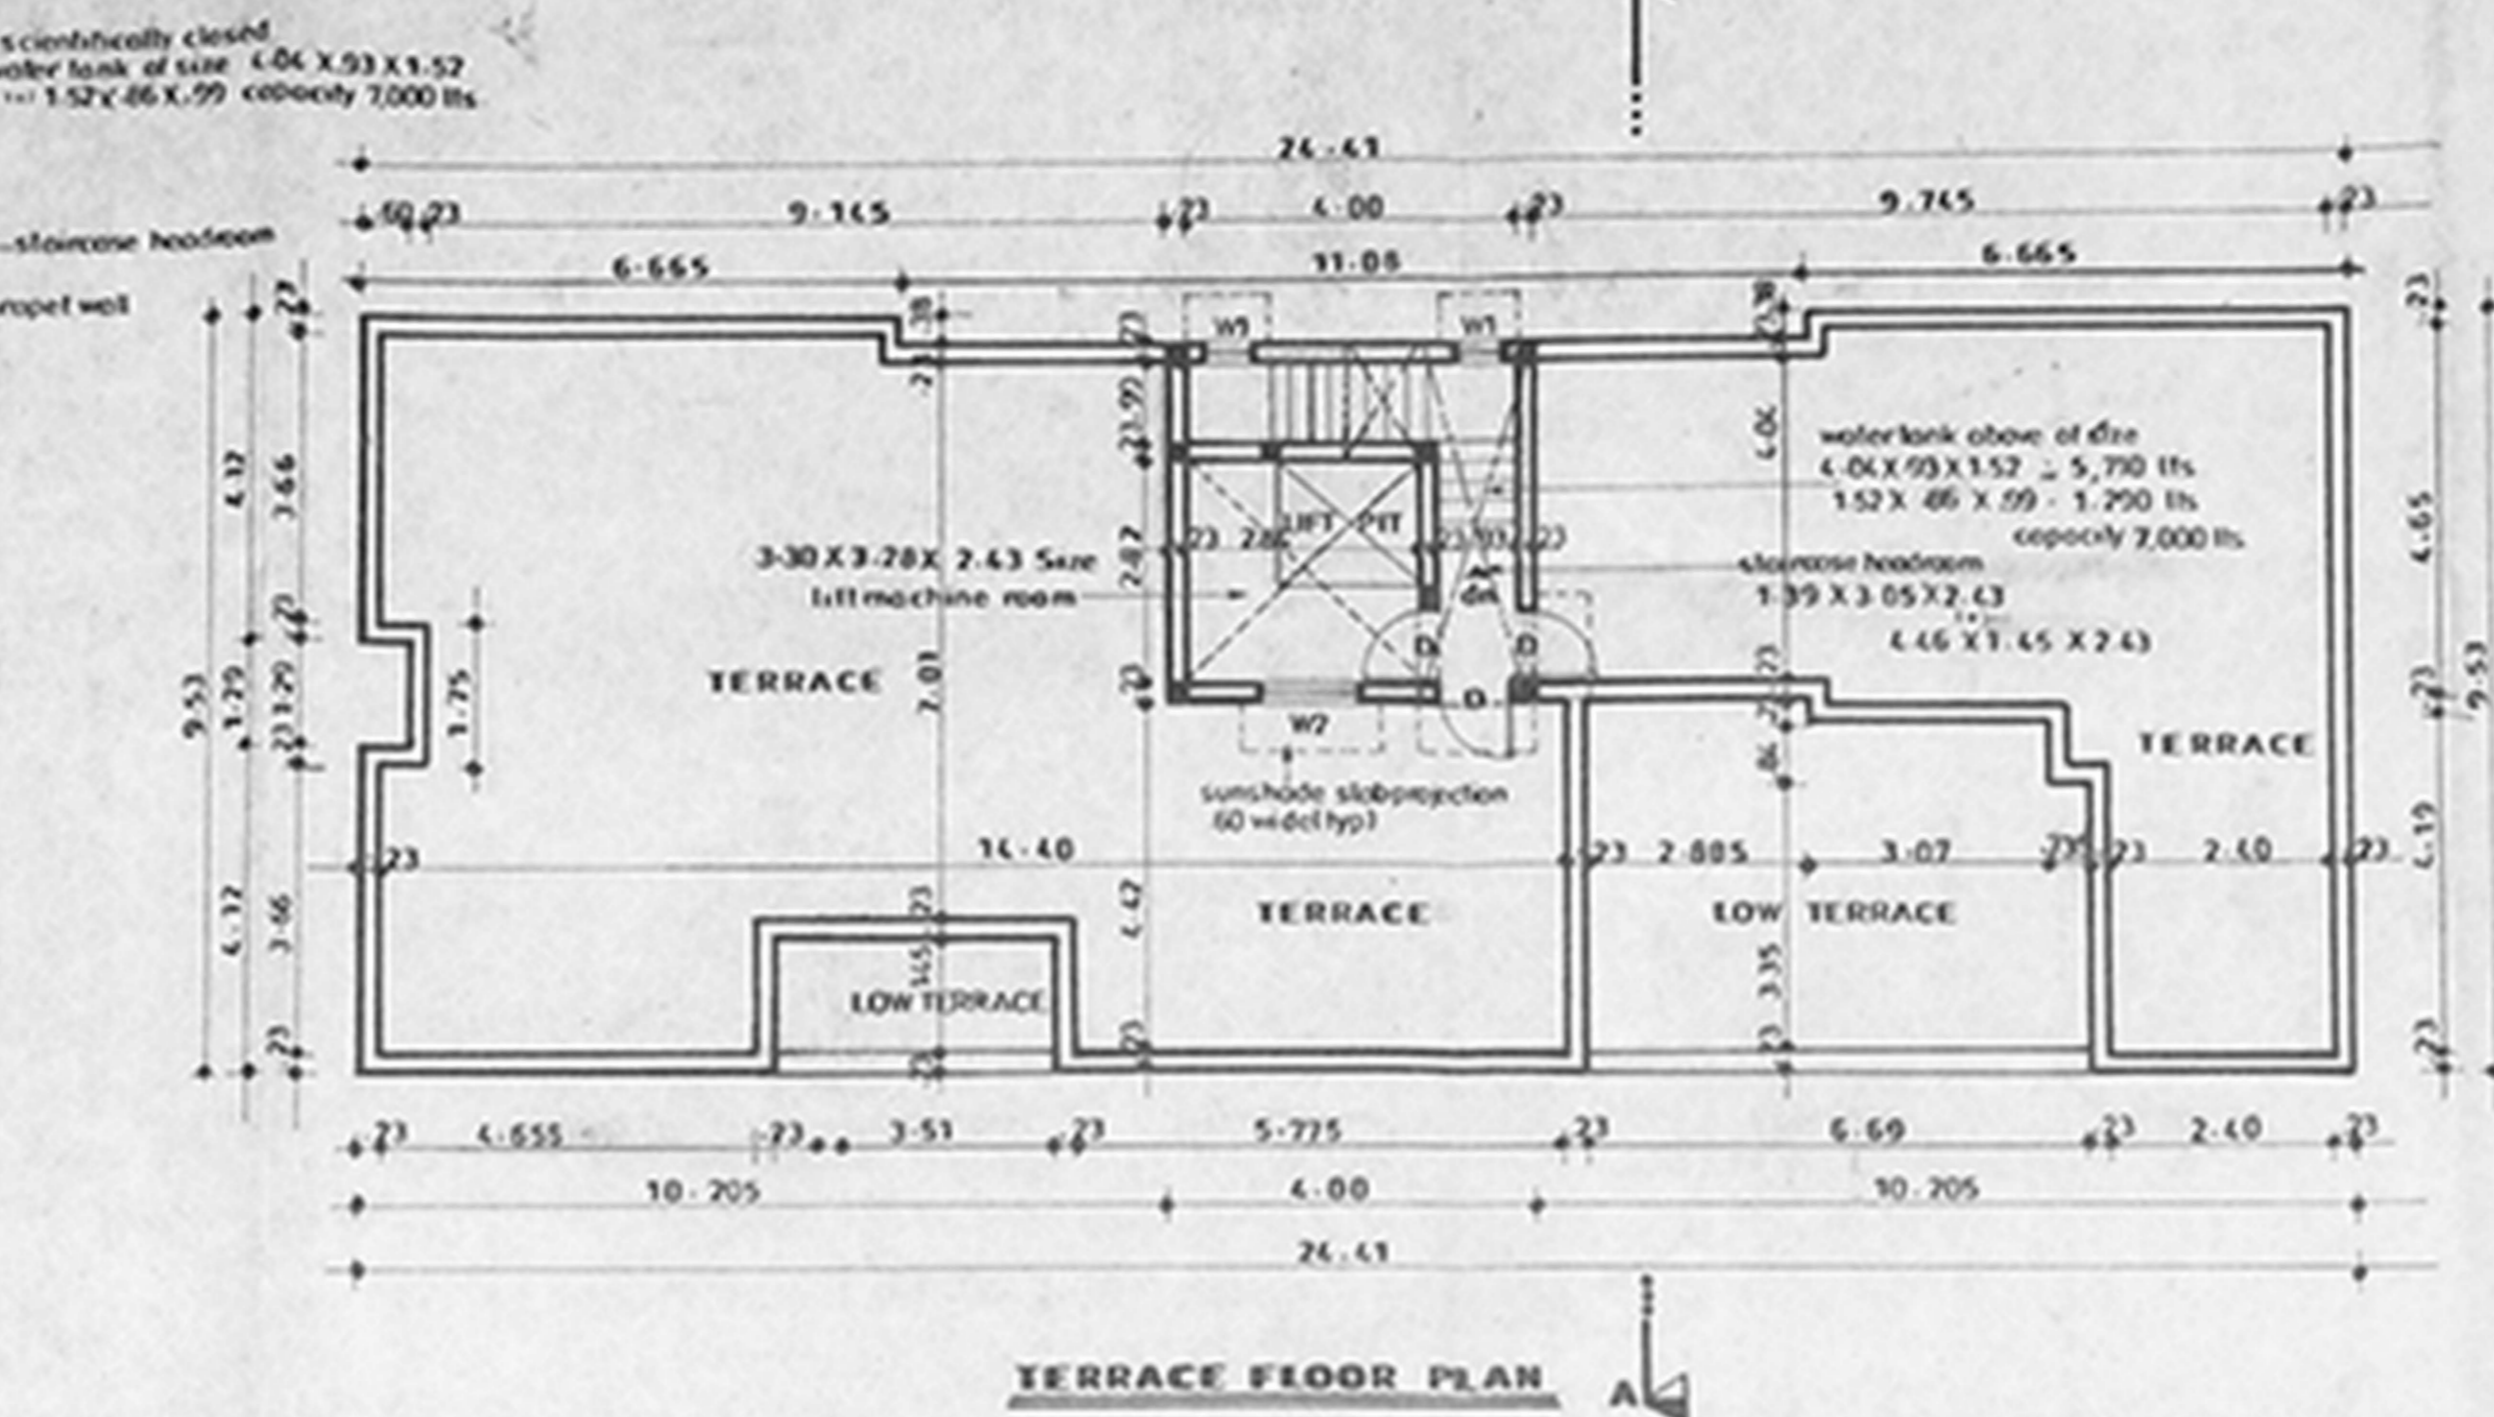
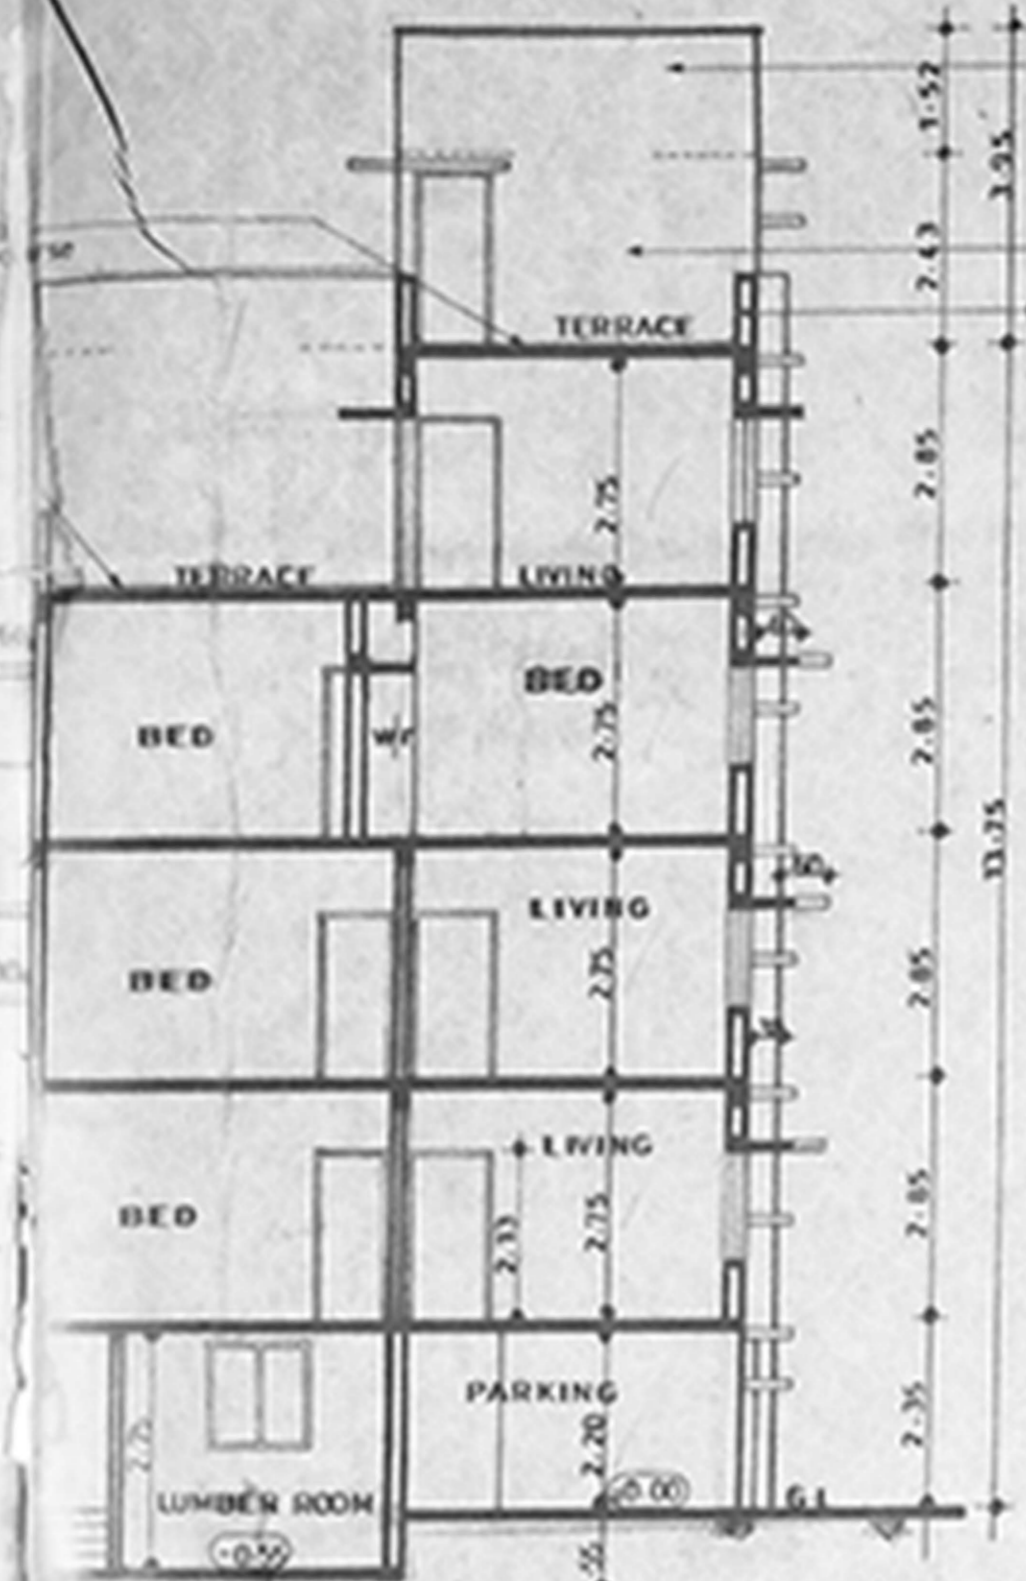


13/26631/235/99
 Planning Permit No.
APPROVED
 SUBJECT TO THE CONDITIONS IN THIS OFFER LETTER.
 No. 13/26631/235/99
 1/99
 FOR THE SECRETARY
 CHENNAI METROPOLITAN
 CORPORATION
 CHENNAI-600 008.

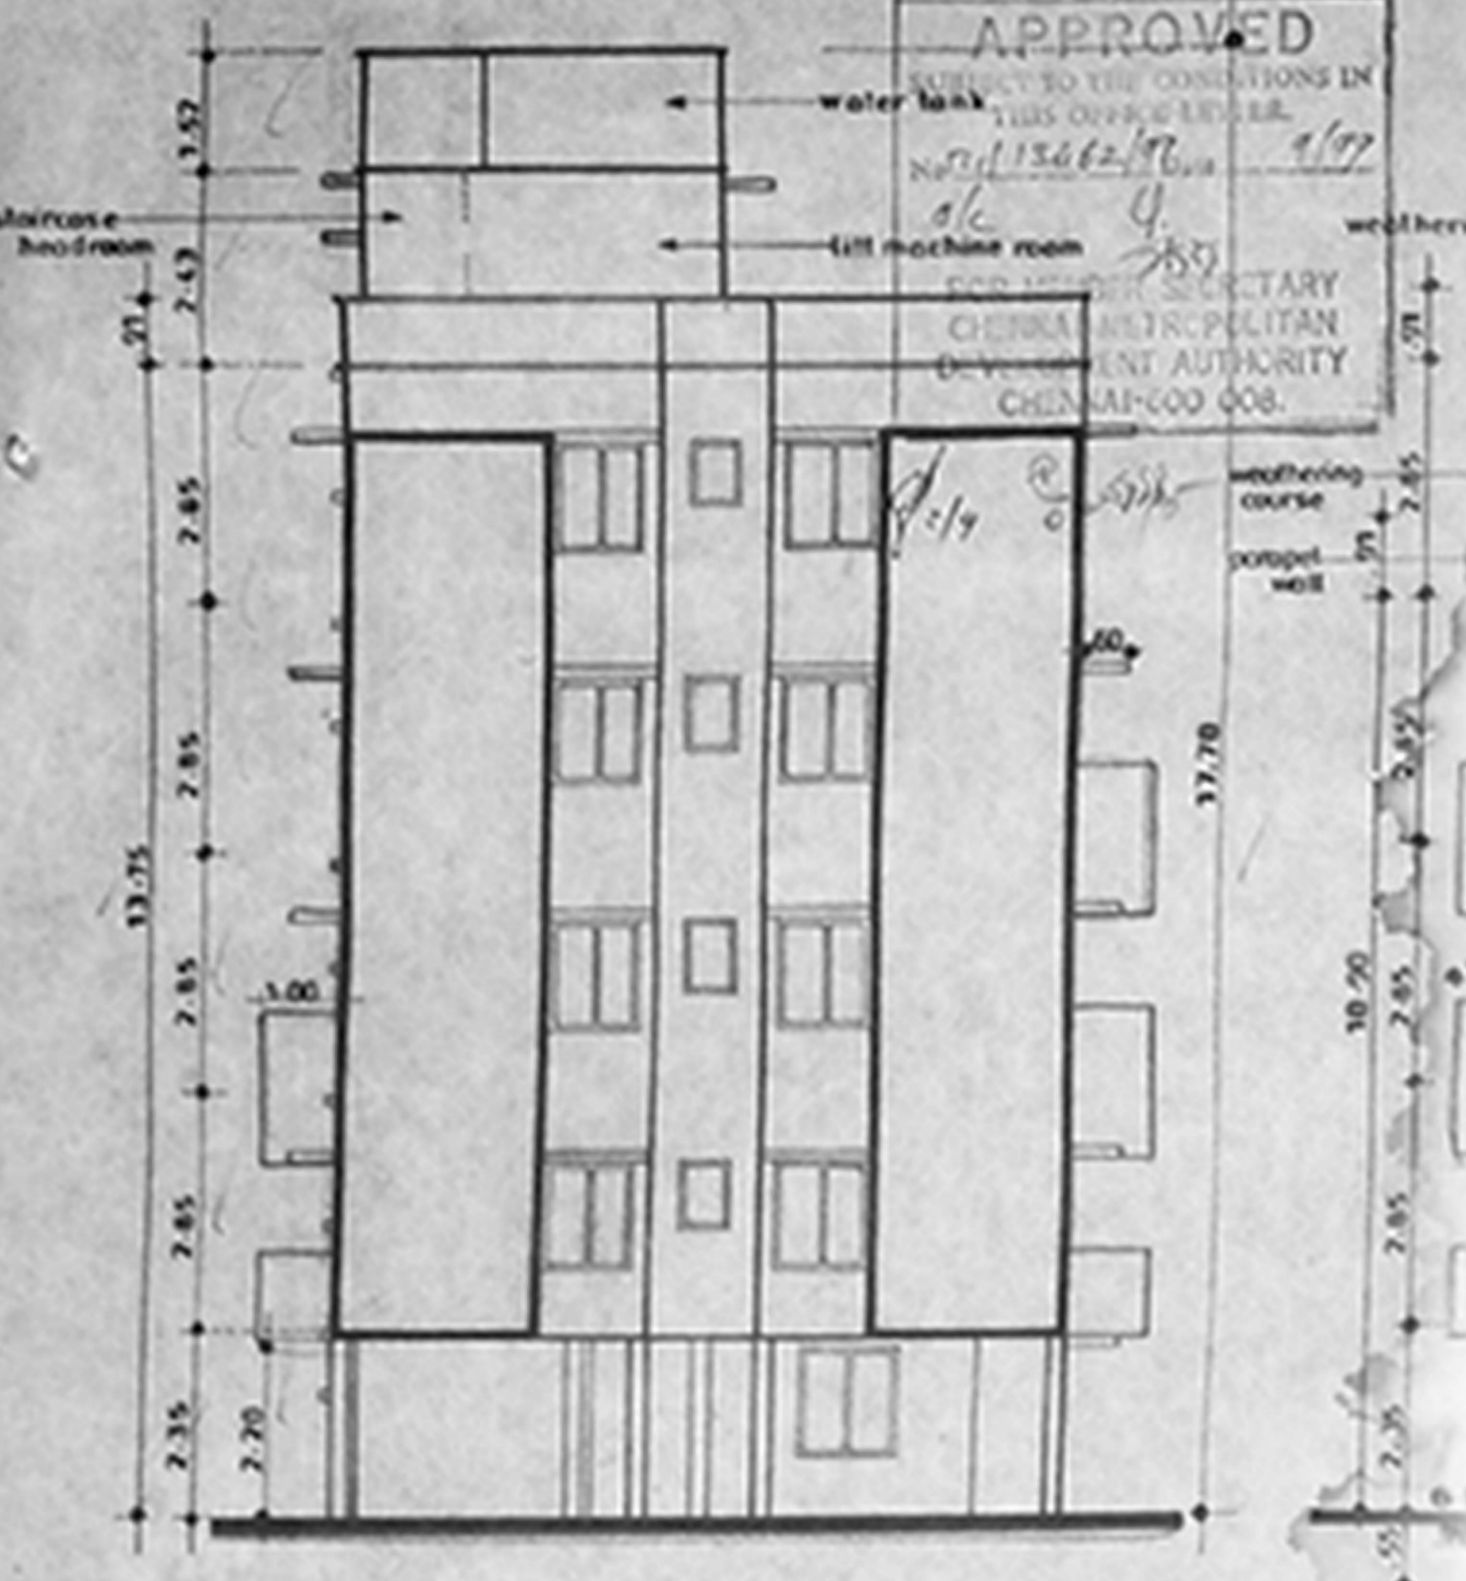





Schedule of joinery

MD	Main door	1.07 X 2.13
D	Door	0.90 X 2.13
D1	Do	0.76 X 2.13
W1	Window	0.60 X 1.37
W2	Do	1.22 X 1.37
W3	Do	1.83 X 1.37
KW2	Kitchen window	1.22 X 1.37
W3/V	Window/Vent	1.83 X 1.92
FD	French door	1.83 X 2.13
V1	Ventilator	0.60 X 0.90
V2	Do	1.22 X 0.60
W1/V	Window/Vent	0.60 X 1.97
D/V	Door/Vent	0.90 X 2.72

Colour Index

Proposed site	Red
Boundary	Blue
Sewer line	Green

Date: 27/4/95
 Scale: 1:100
 Drawn: RK
 Sheet no: 1 of 1

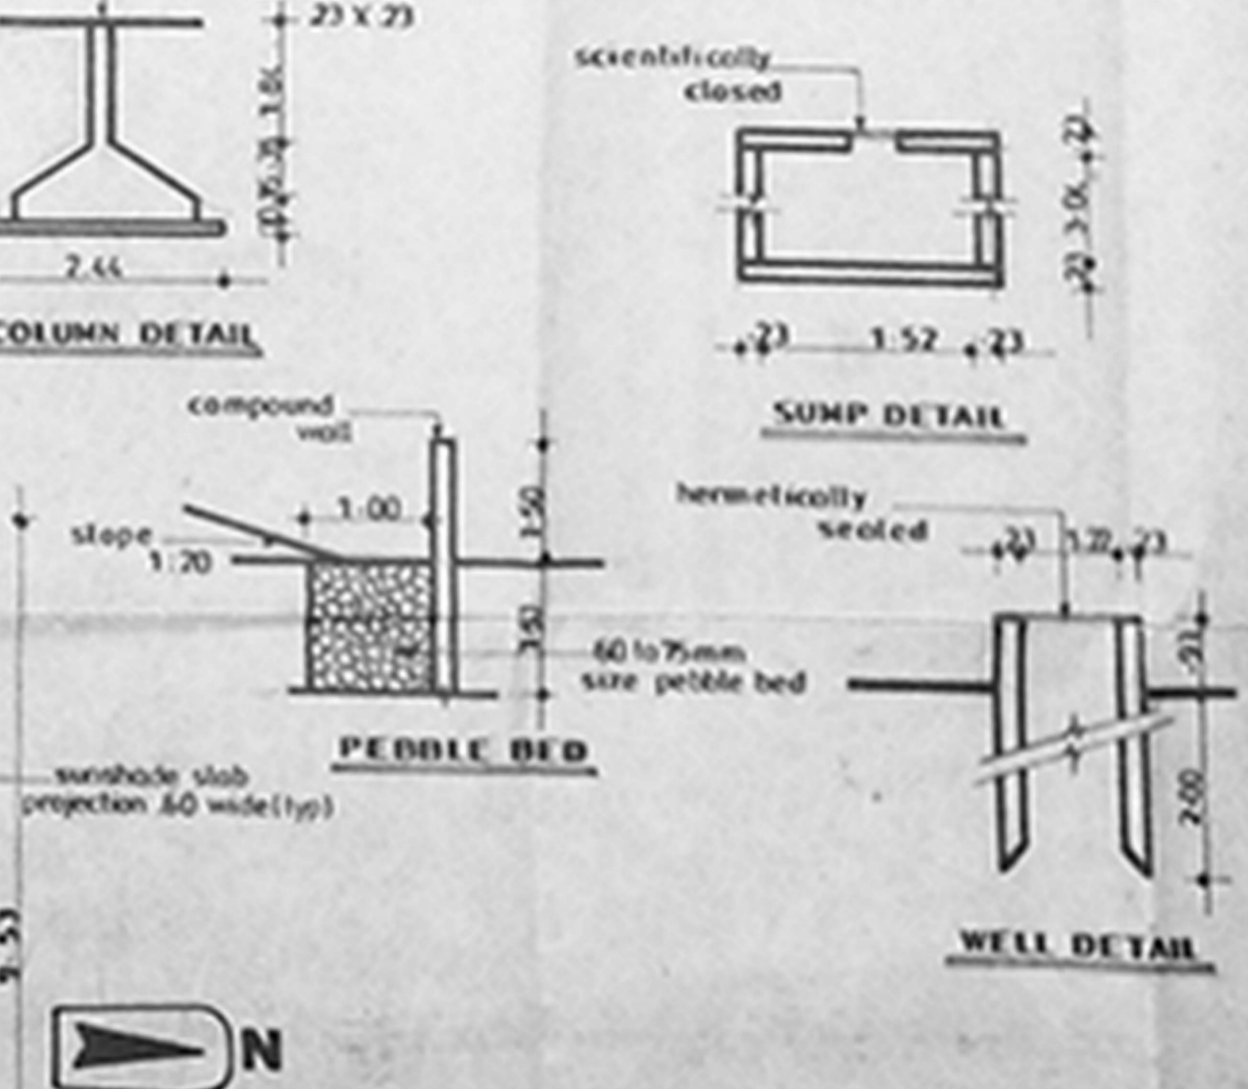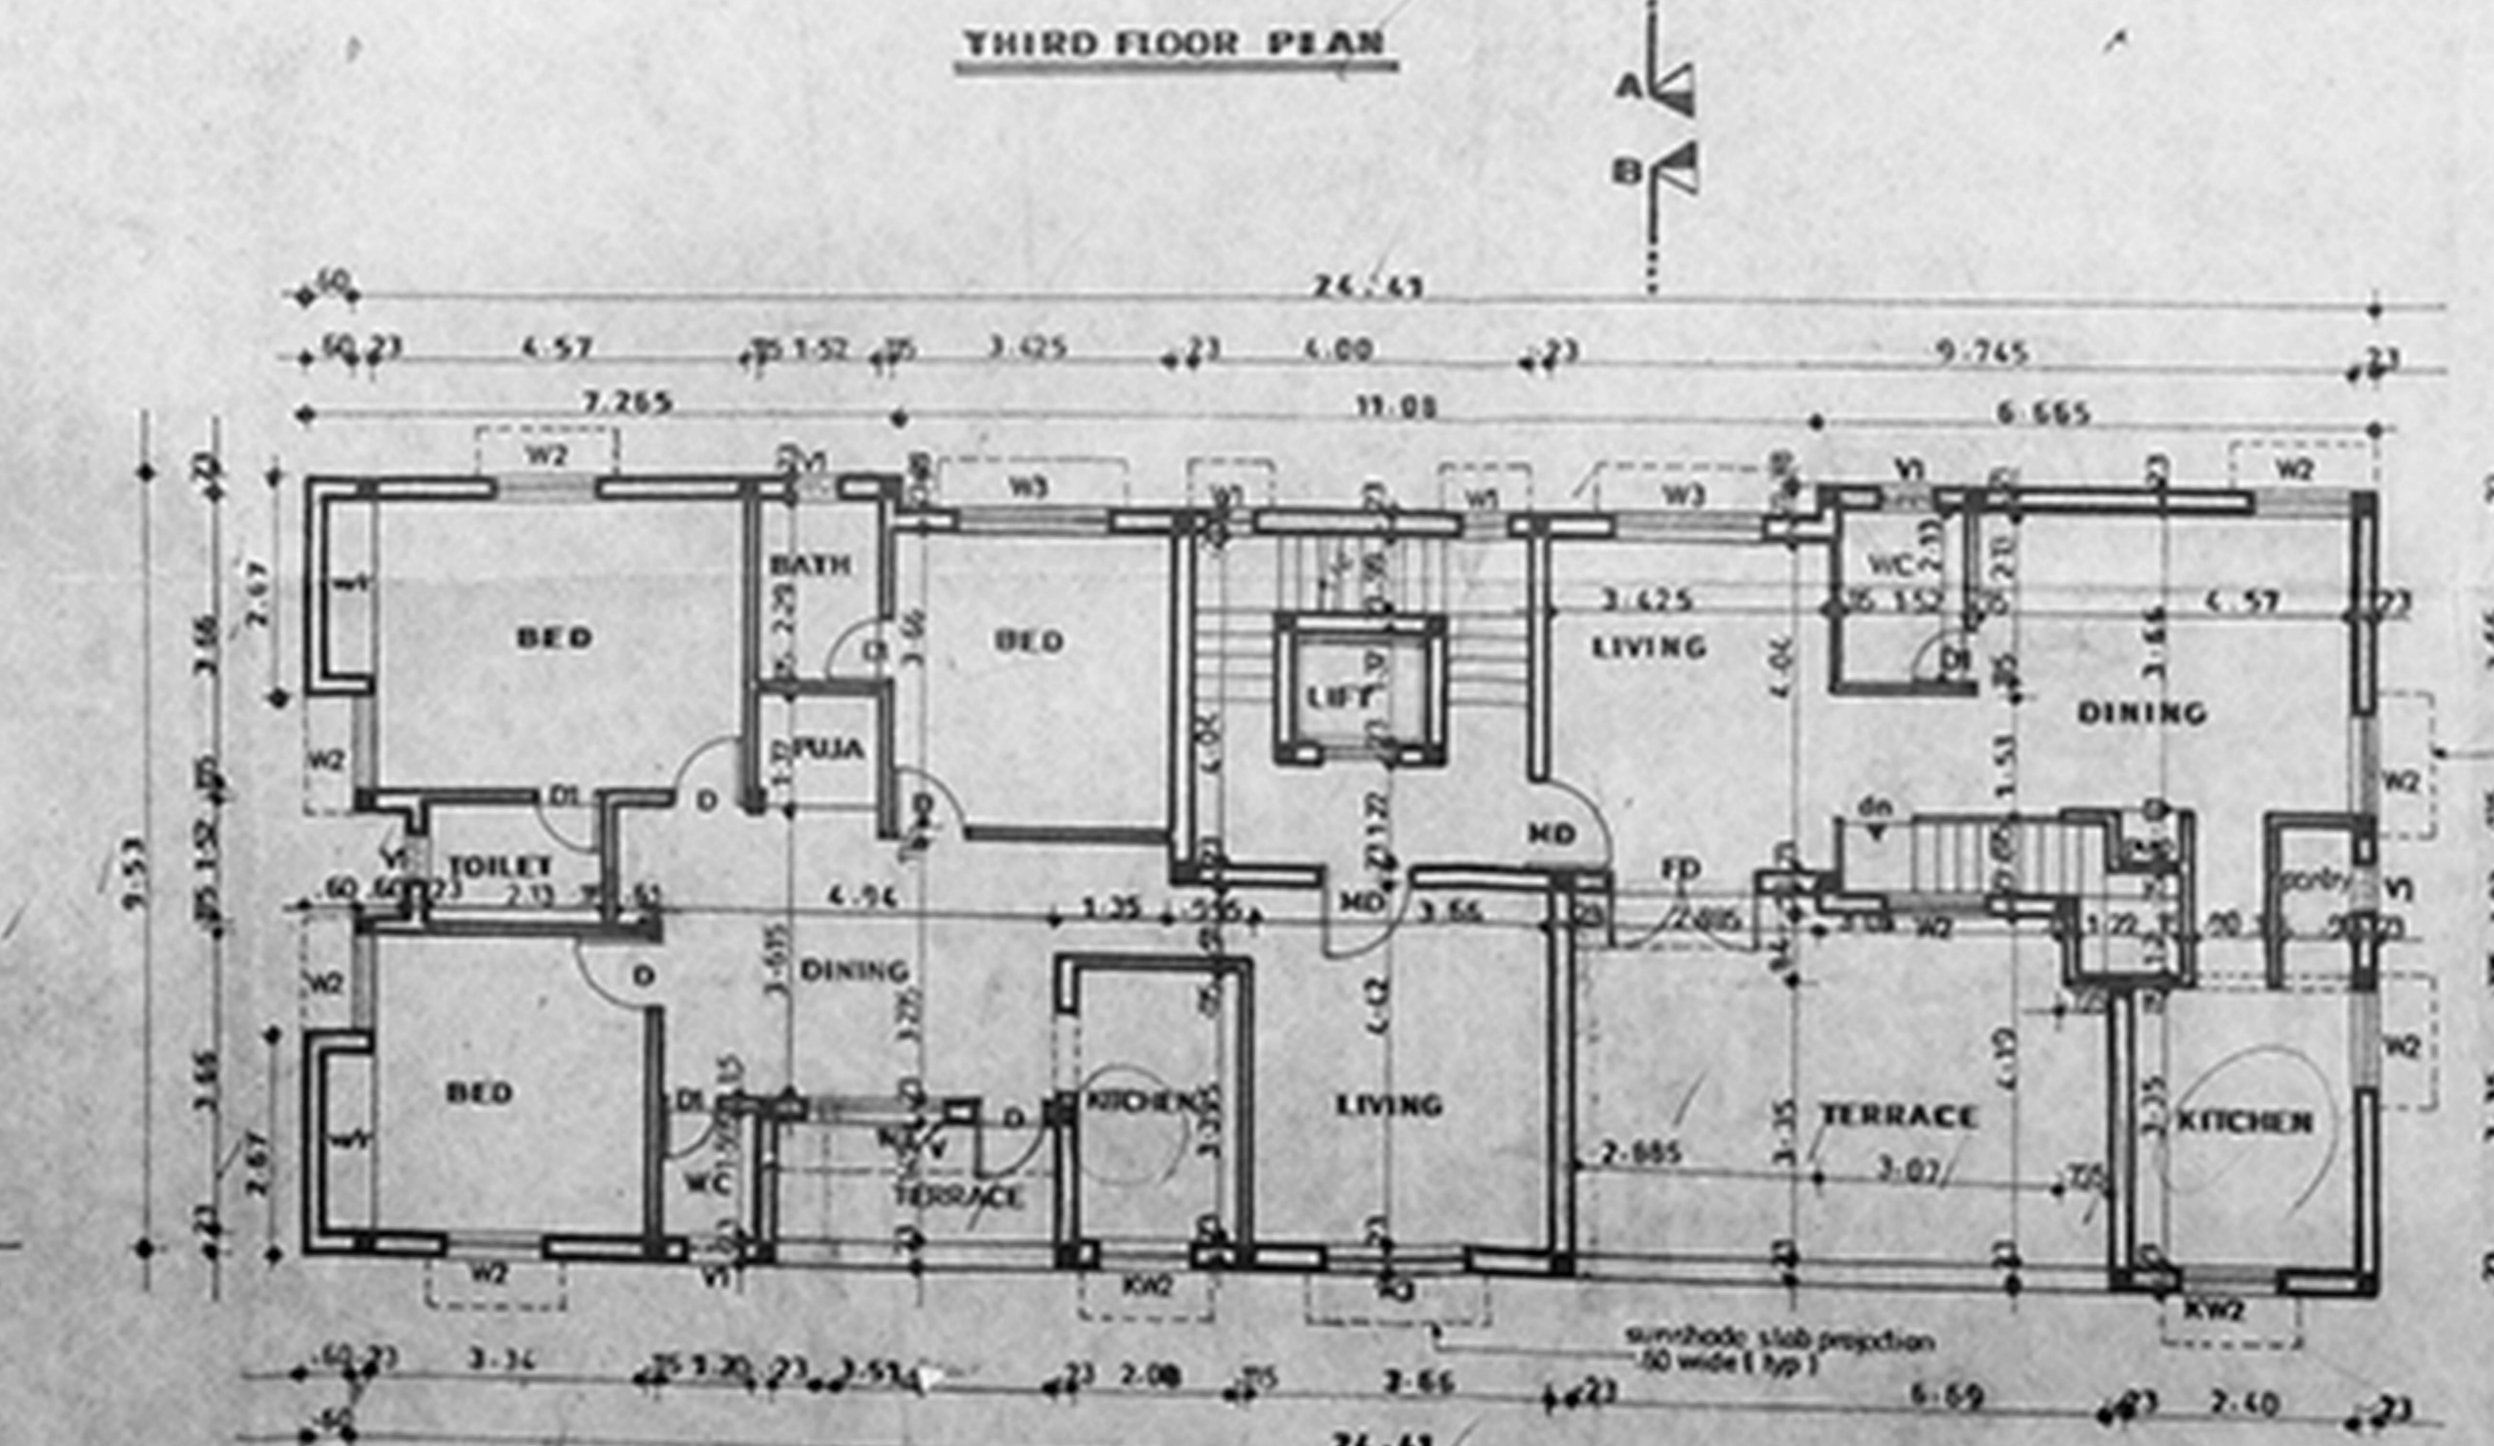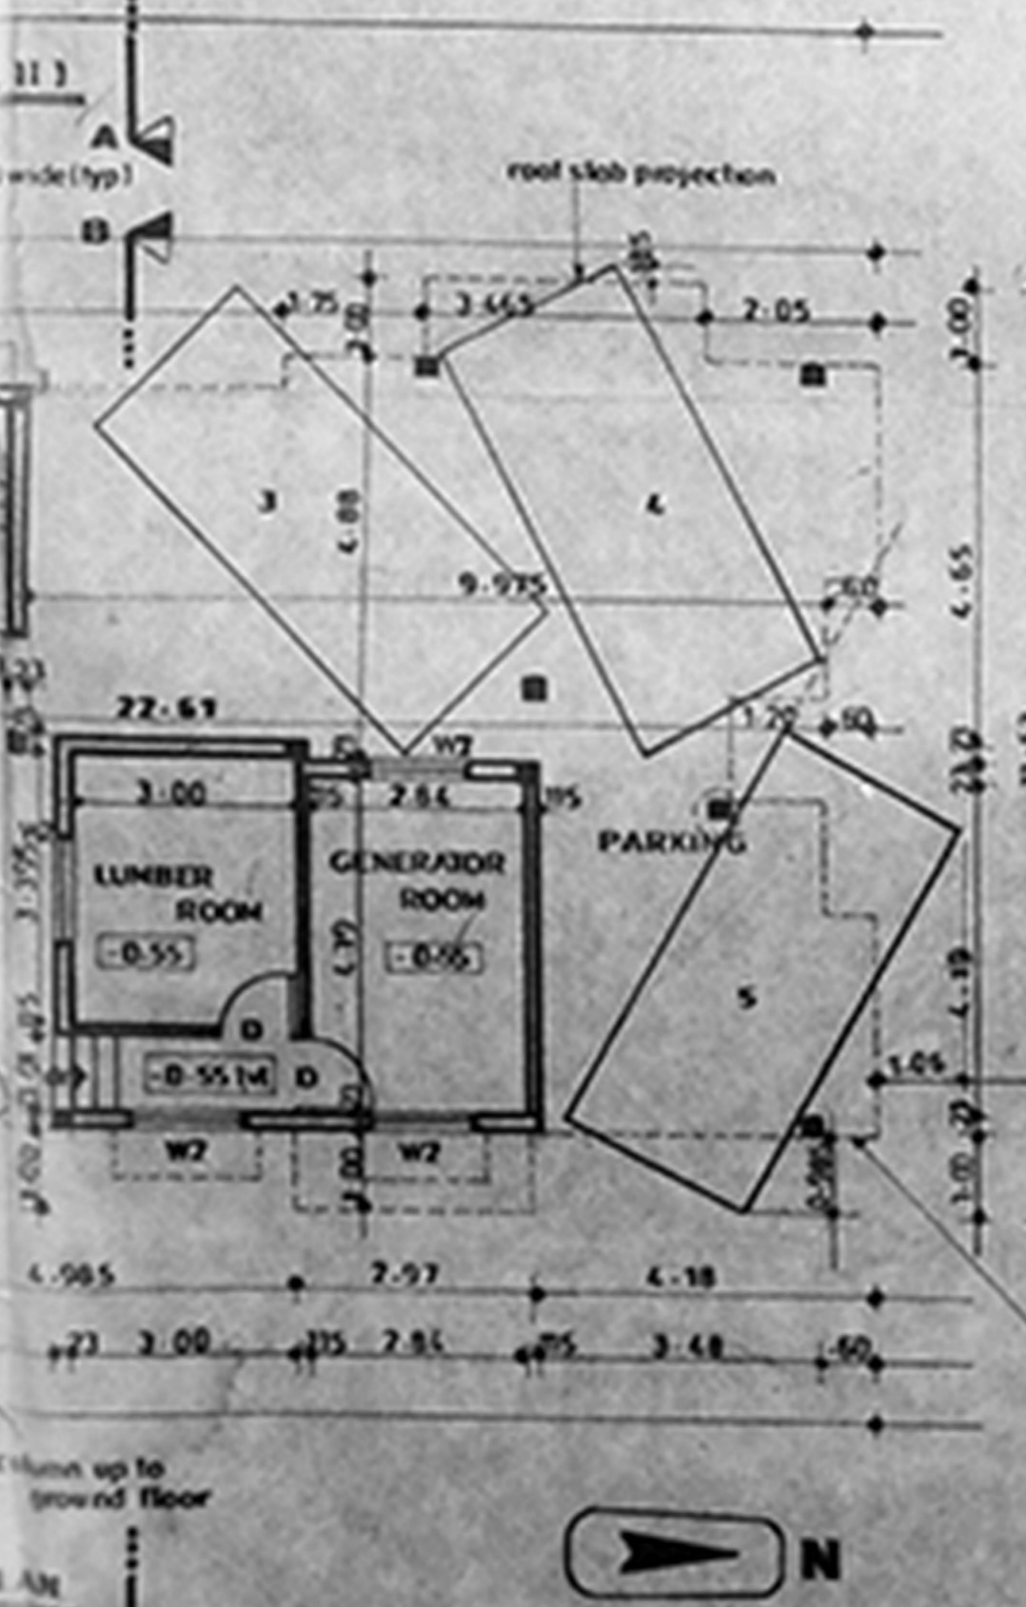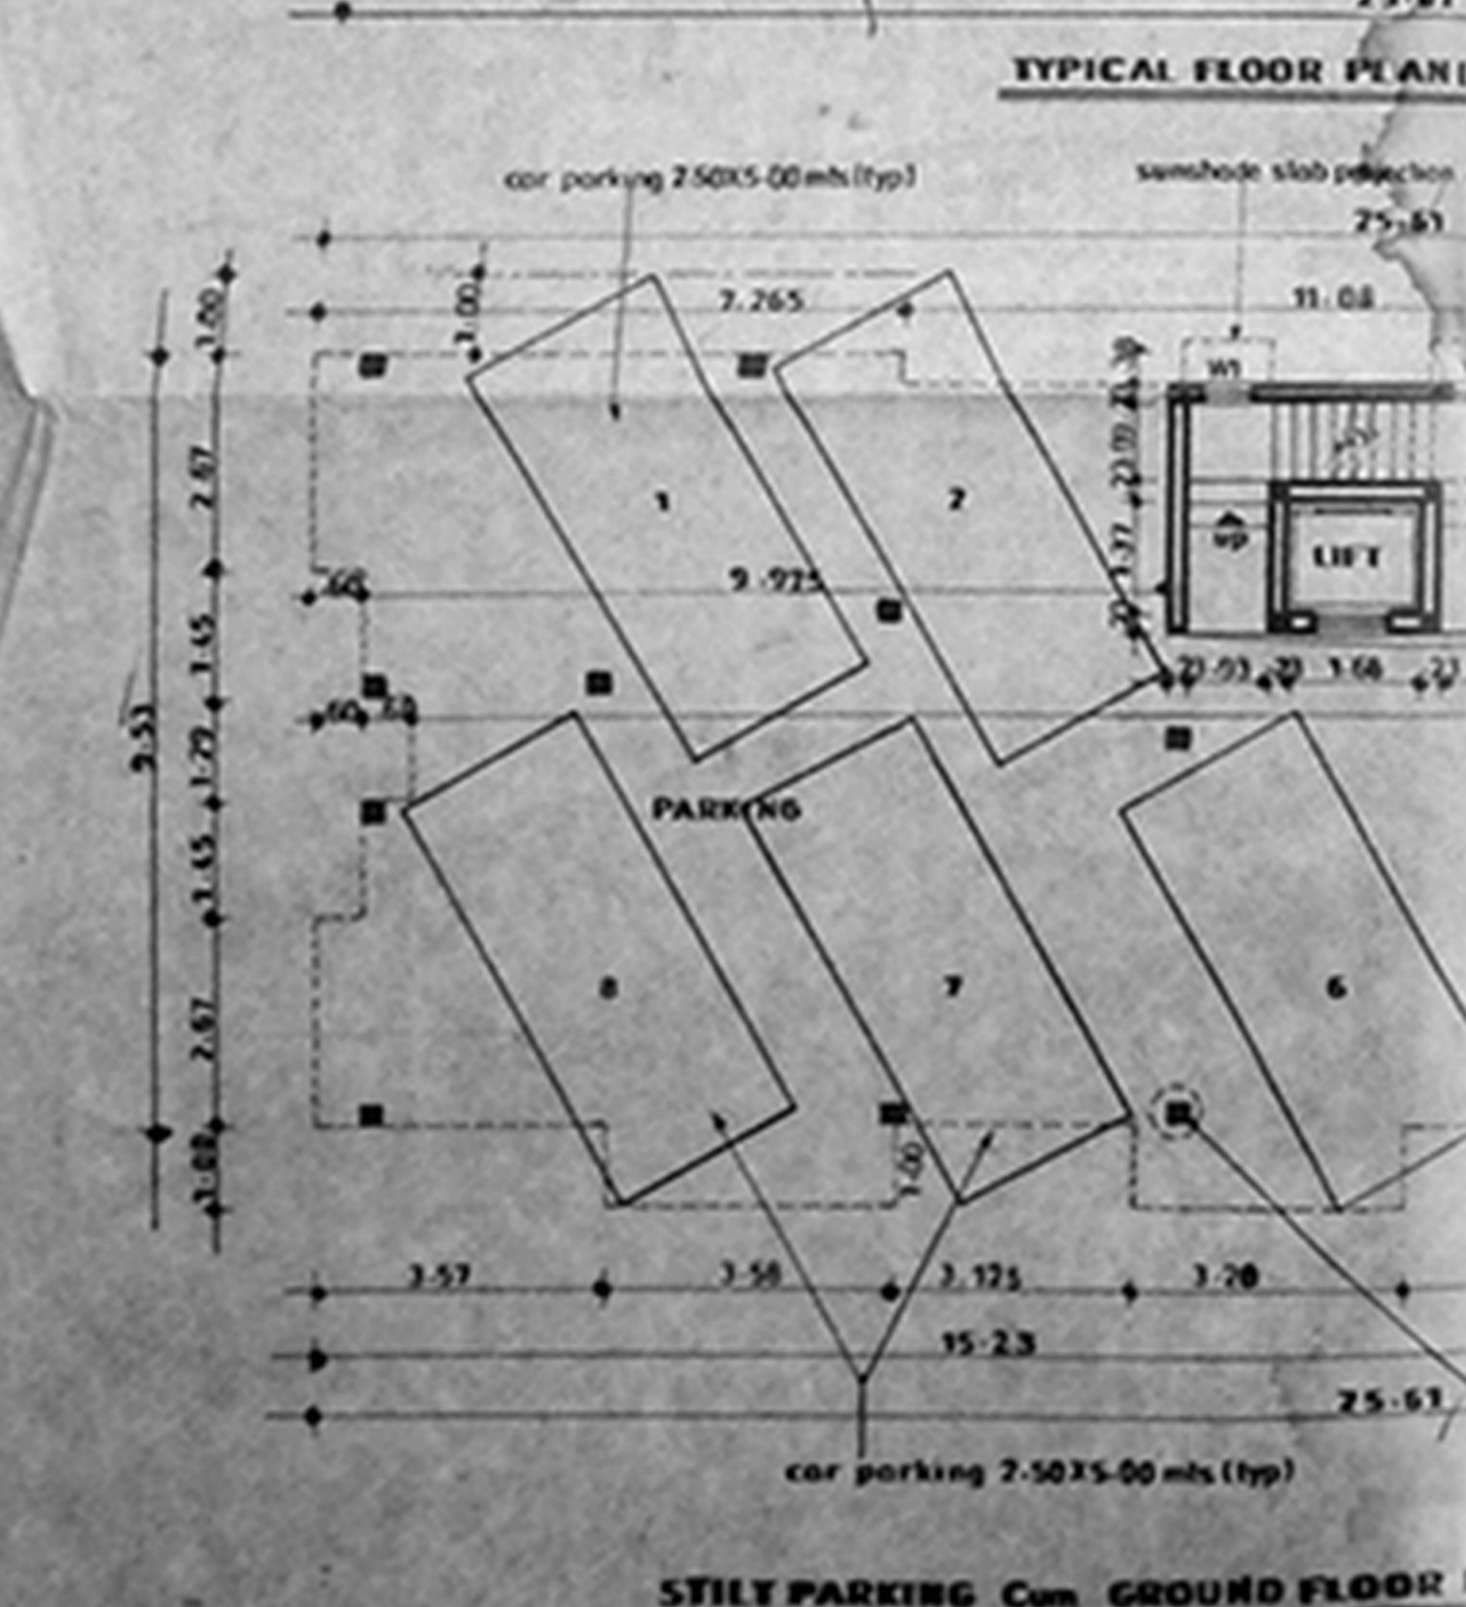

Area Statement

Plot area	629.68 Sqm
Still floor area	13.60
Typical floor area (I)	491.43
(245.715 X 2)	
Third floor area	240.646
Fourth floor area	195.34
Total	941.016
F S I Achieved - 1.48	
Plot coverage	
Non FSI area	
Still floor	30.063 Sqm
Corpark required	8 Nos
Corpark provided	8 Nos

Proposed Apartments at TS No. 8343/4, 8343/6, & 8343/7 Block no. 109, Thyagaraya Nagar division, Mambalam gundy taluk, Madras district, Door no. 20A & 20A/1 (Formerly Door no. 20) Thirumalai pillai road, Abutting Chinniah pillai road, Chennai 600017.

Architect
 R. BHASKAR, V. ANE, MCA, ALIA
 REG. ARCHITECT
 CO. No. 13337
 16, BAZULAH ROAD, CHENNAI-600 017
 PH. 8232844

R. BHASKAR, (I.R.A. NO. 2271)
 No 10, Bazuliah road,
 T Nagar,
 Chennai-600017

Owner / Power agent
 K. Venkatesh
 (K BHASKARAN) (S. SURESH BHA)