


PROPOSED RESIDENTIAL BUILDING AT DOOR NO. 21, ...

**CMDA (B) / No. 1**  
 C. No. B/1439/99  
 Asst. ...  
 Scrutiny ...  
 P. A. ...  
 A.P. ...  
 D.P. ...

- × S. Pami
- × Selvi Venkatesubramani
- × S. Yamuna
- × P. Sashikala
- × Perkode. S.

B/26368/113 B/B/99  
 Planning Permit No. ...  
**APPROVED**  
 SUBJECT TO THE CONDITIONS IN THIS OFFICE LETTER.  
 No. B/1439/99 Date 4/99  
 o/c Ch. ...  
 FOR MEMBER SECRETARY  
 CHENNAI METROPOLITAN  
 DEVELOPMENT AUTHORITY  
 CHENNAI-600 008.

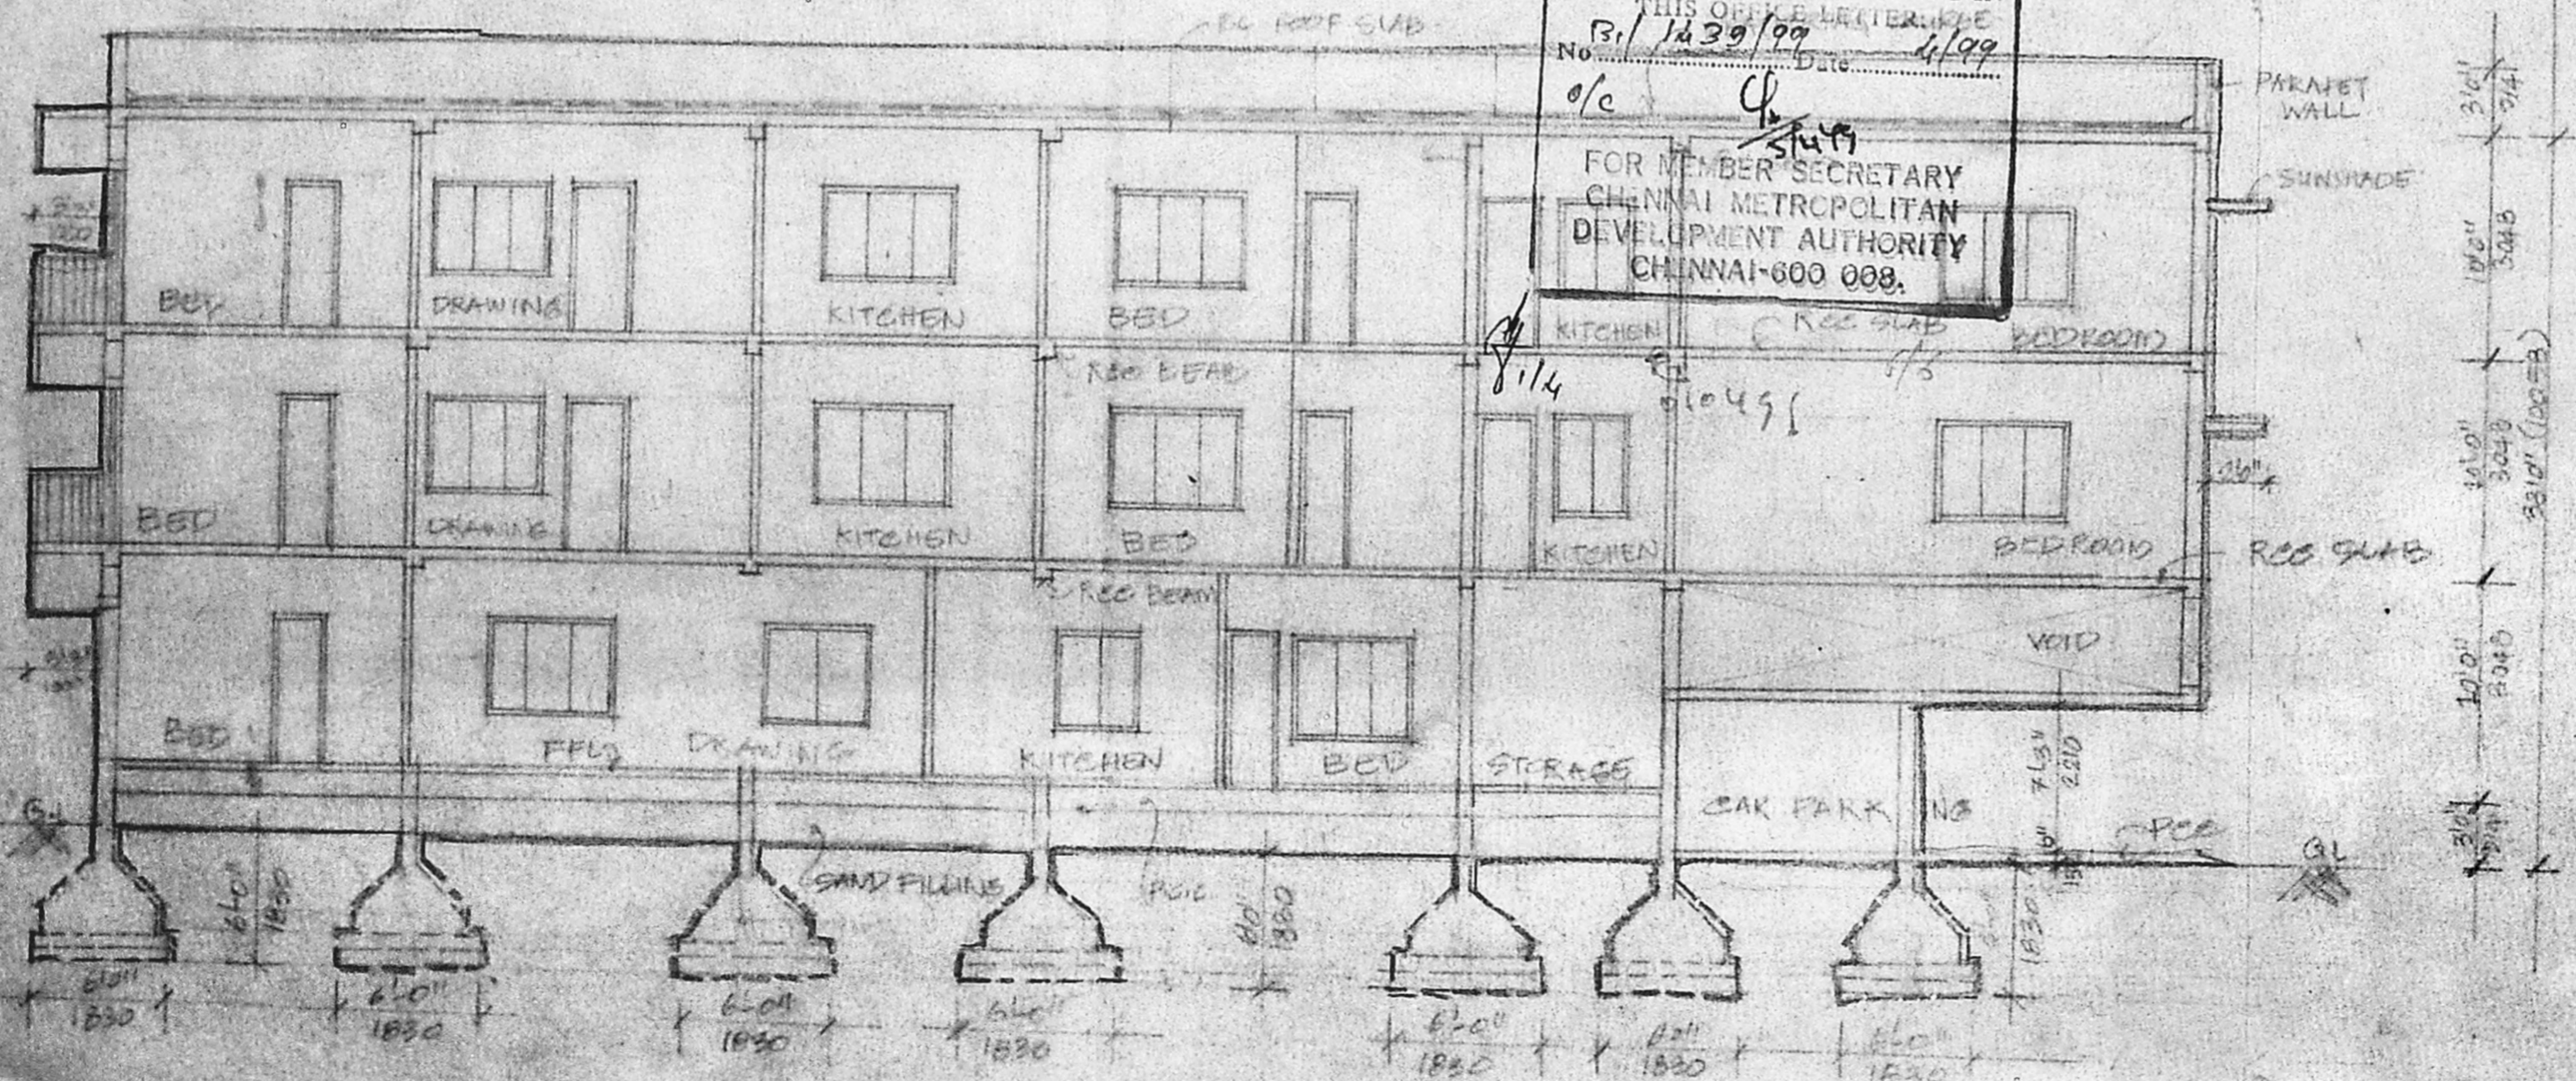

**COLOUR CODE INDEX**

PROPOSED WORK	
EXISTING WORK	
EXISTING ROAD	
BOUNDARY LINE	
SEWER LINE	

1. S. Pami
  2. Selvi Venkatesubramani
  3. S. Yamuna
  4. P. Sashikala
  5. Perkode. S.
- SIGNATURE OF OWNER

*A. Selvaraju*  
**A. SELVARAJU, AITA; MCA;**  
 5/50A, 4th Street, Sahasathi Nagar,  
 MADIPAKKAM, MADRAS-600 091.  
 C.A. No: 94/16766, R.A. No: 308