



APPROVED
 Planning Permit No. B/37623/207/99
 SUBJECT TO THE CONDITIONS IN THIS ORDER LETTER.
 Dt: 21/5/1999
 FOR THE SECRETARY
 CHENNAI METROPOLITAN DEVELOPMENT AUTHORITY
 CHENNAI-600 008.

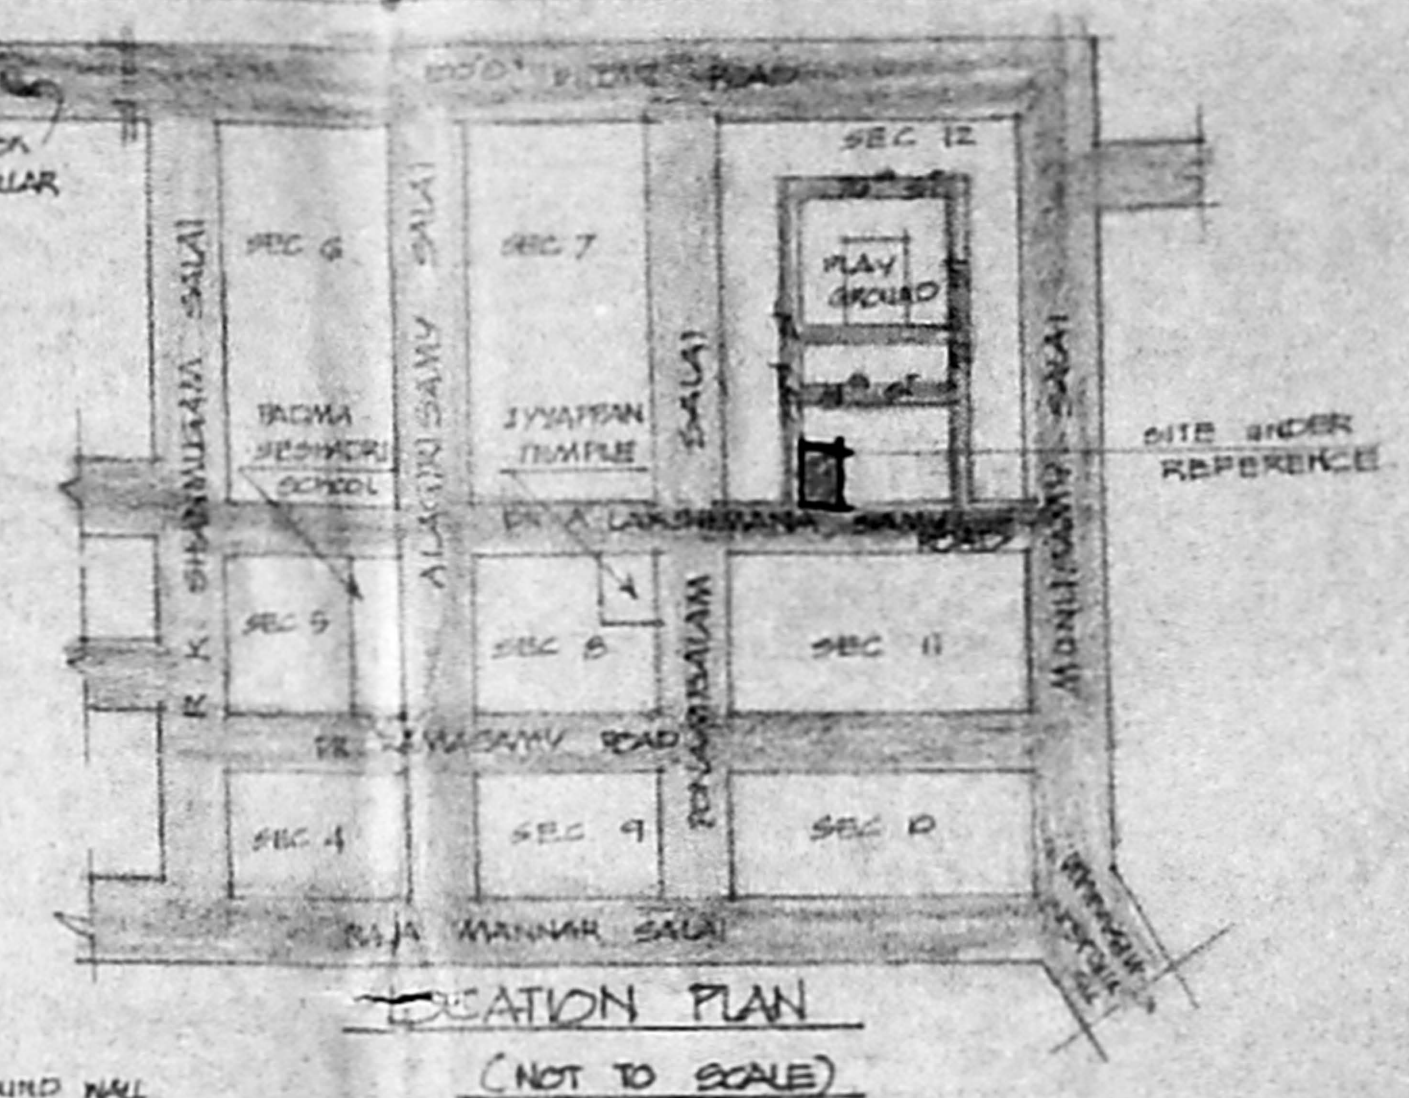


PROPOSED RESIDENTIAL FLATS AT PLOT No 973, DR. LAKSHMANA SAMA ROAD K.K. NAGAR, CHENNAI - 73. No. 104, VIRUGAMBAKKAM VILLAGE, MAMBALAM-GUINDY TALLUK. S.No 247/PART DIY No 76. BLOCK No 46 T.S No 47

CMDA (B)/15/No. 1
 C No. B/21510/99
SCHEDULE OF JOINERY

ND	DOOR	100 X 210
D	DOOR	0-41 X 210
J	DOOR	0-23 X 210
FD	DOOR	0-48 X 210
FD1	DOOR	1-03 X 210
W	WINDOW	1-03 X 1-07
W1	WINDOW	1-07 X 1-07
W2	WINDOW	0-41 X 1-07
W3	WINDOW	0-41 X 1-07
KN	KITCHEN WINDOW	1-07 X 1-07
KW	WINDOW	0-41 X 1-07
KW2	WINDOW	0-41 X 1-07
Y	VENTILATOR	1-07 X 0-41
V1	VENTILATOR	0-41 X 0-41
V2	VENTILATOR	0-41 X 0-41
FW	FRENCH WINDOW	1-03 X 1-03

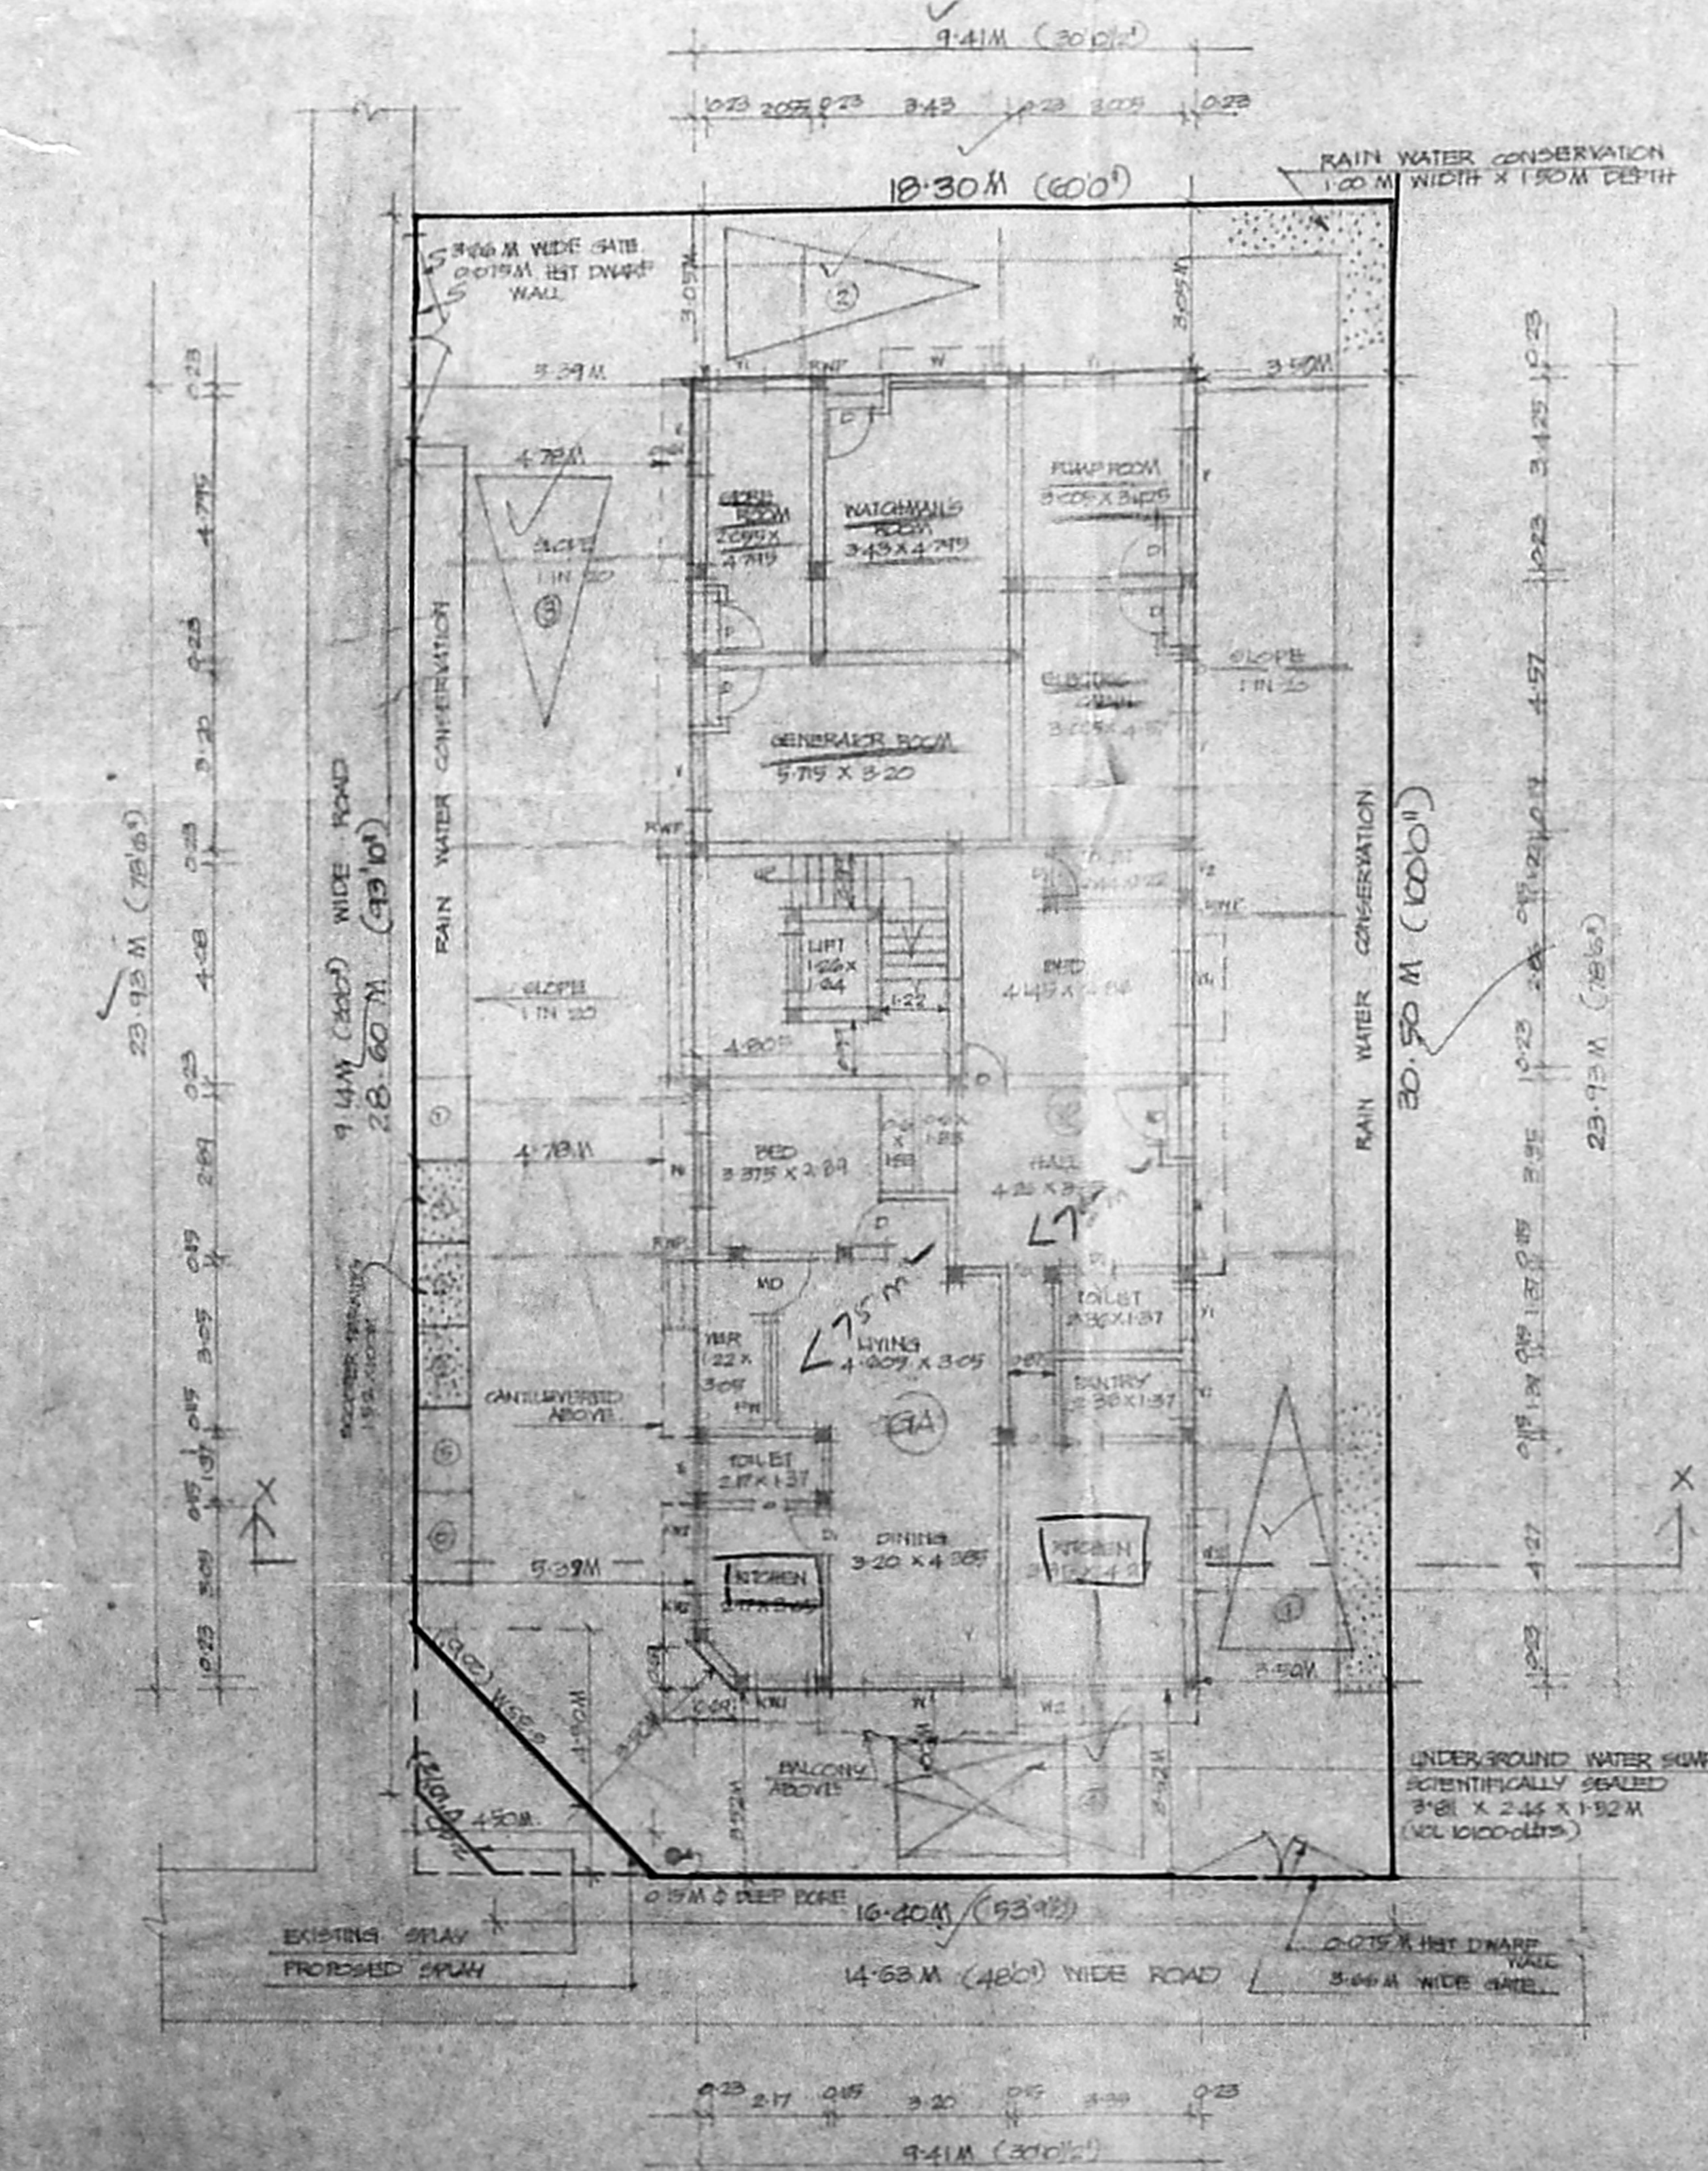


SITE/GROUND FLOOR PLAN

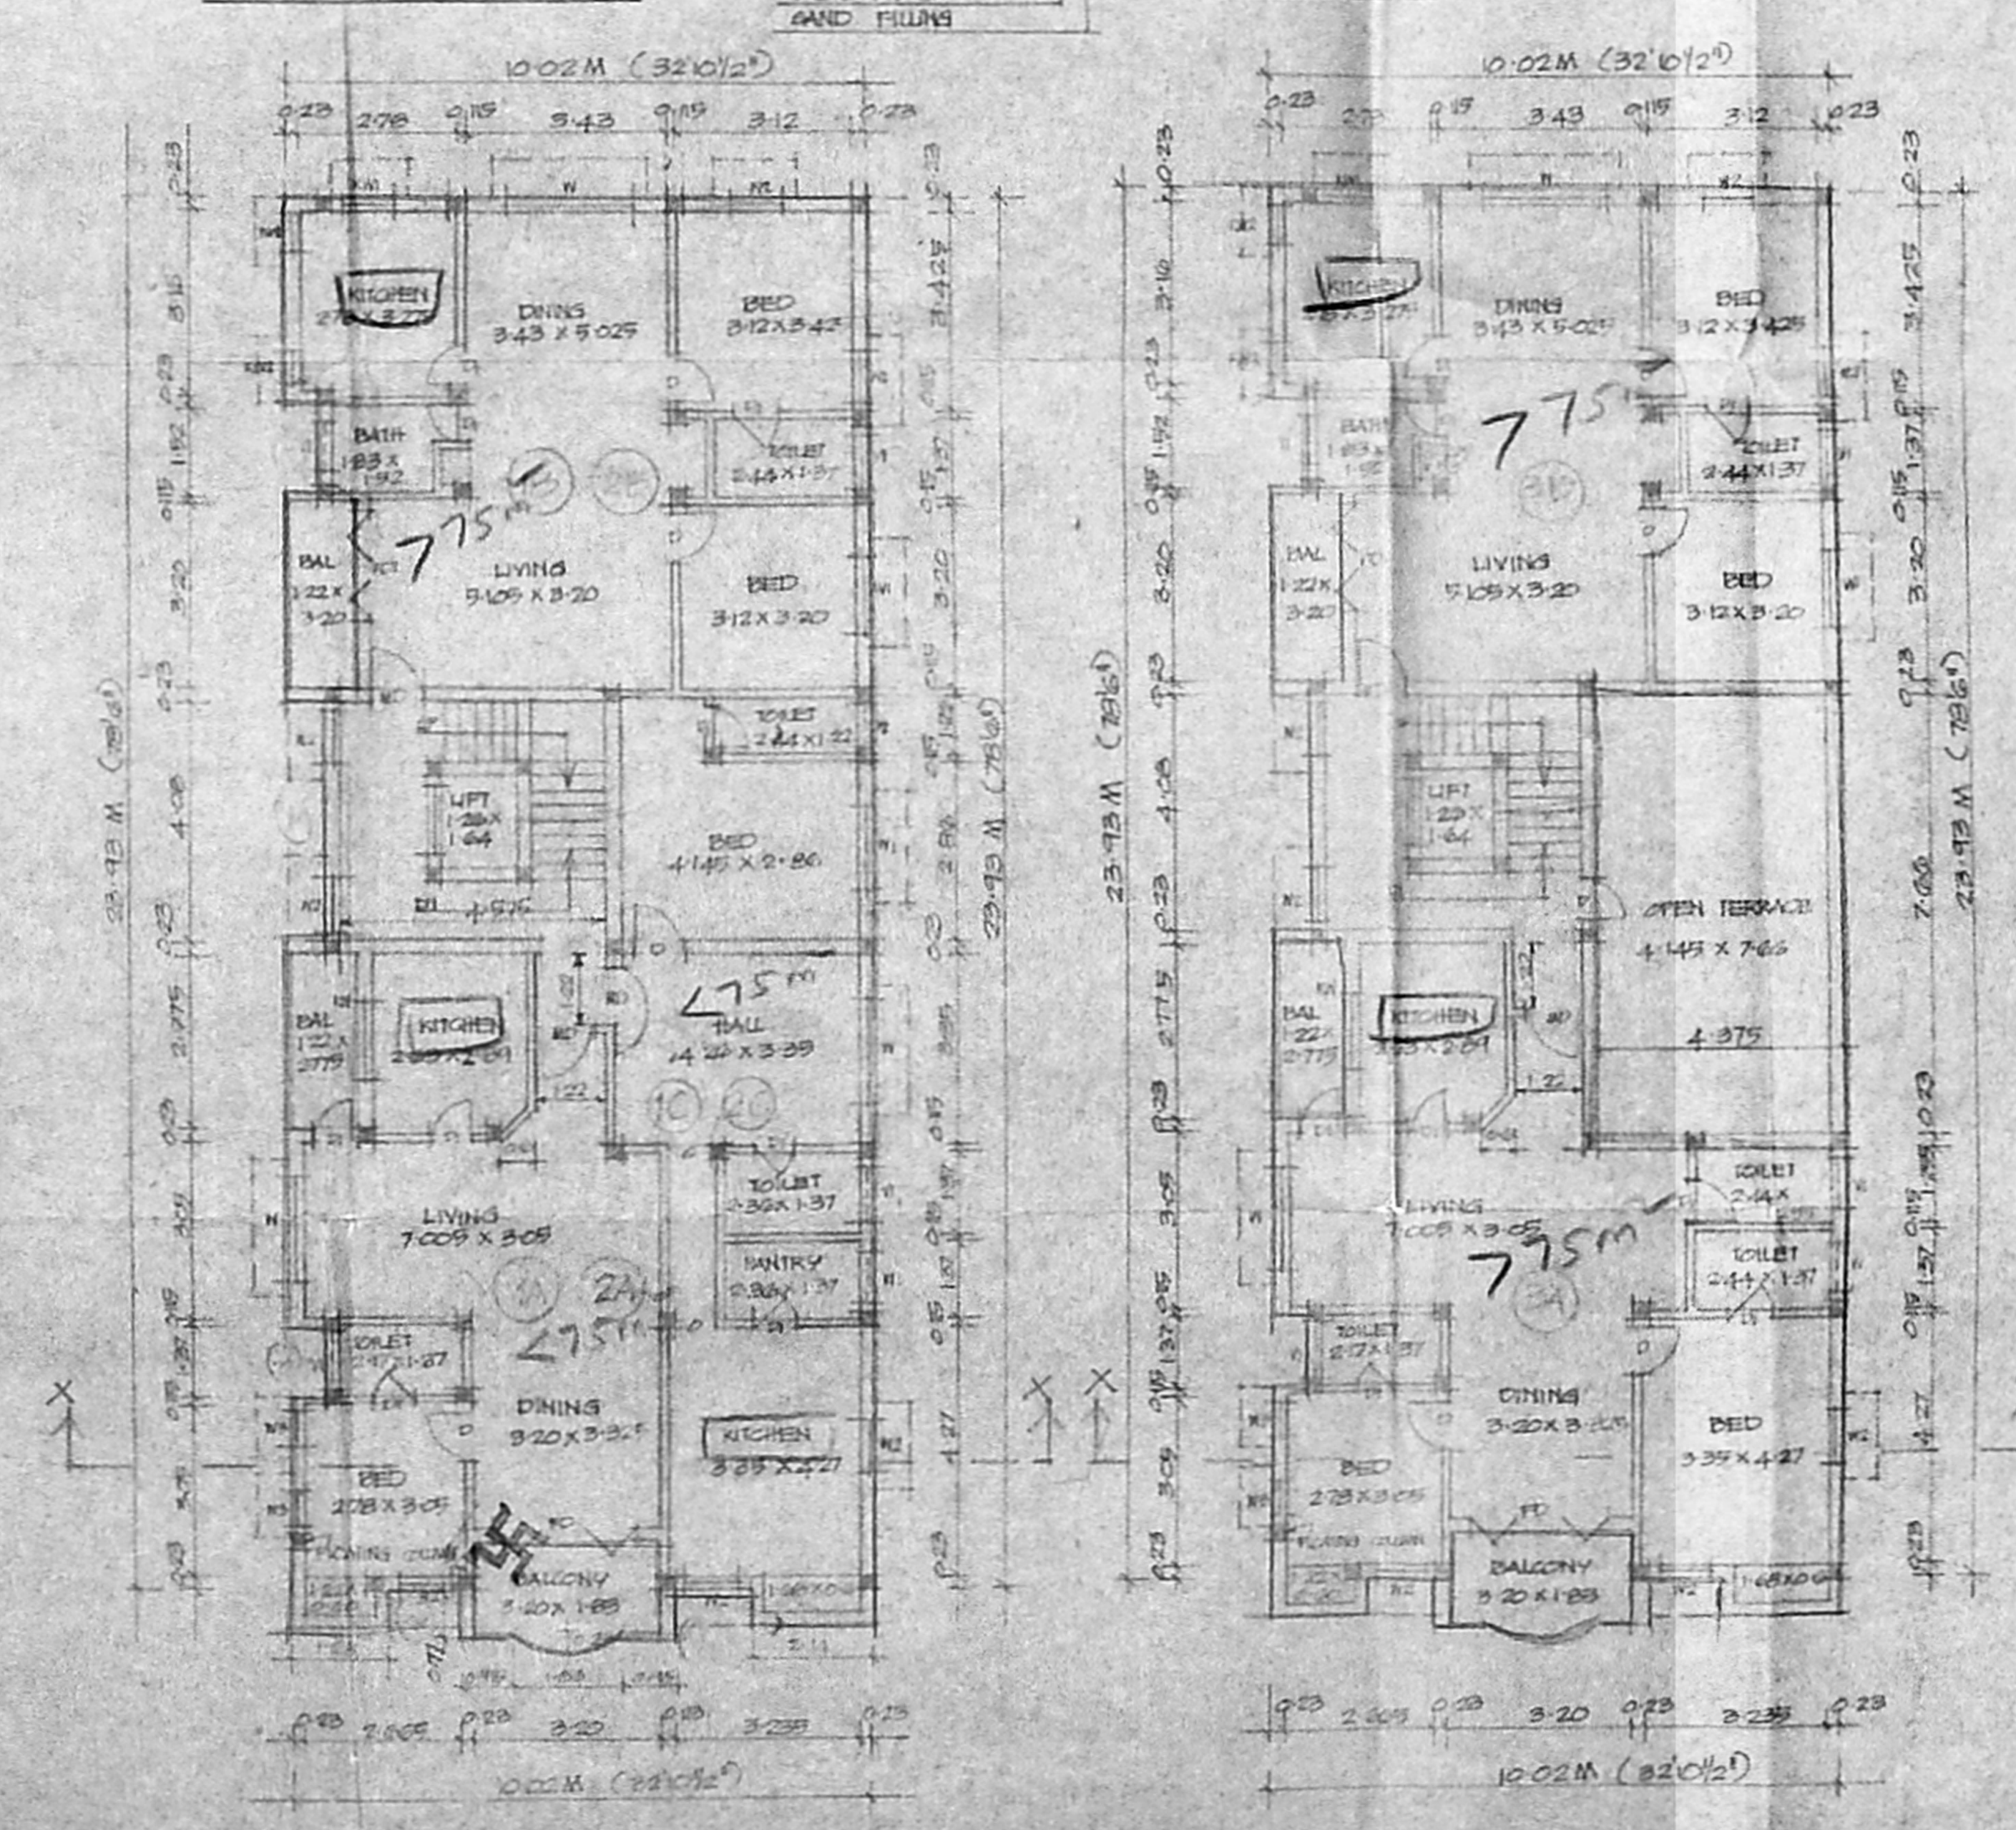

TYPICAL FLOOR PLAN
 (FIRST & SECOND FLOOR)

THIRD FLOOR PLAN

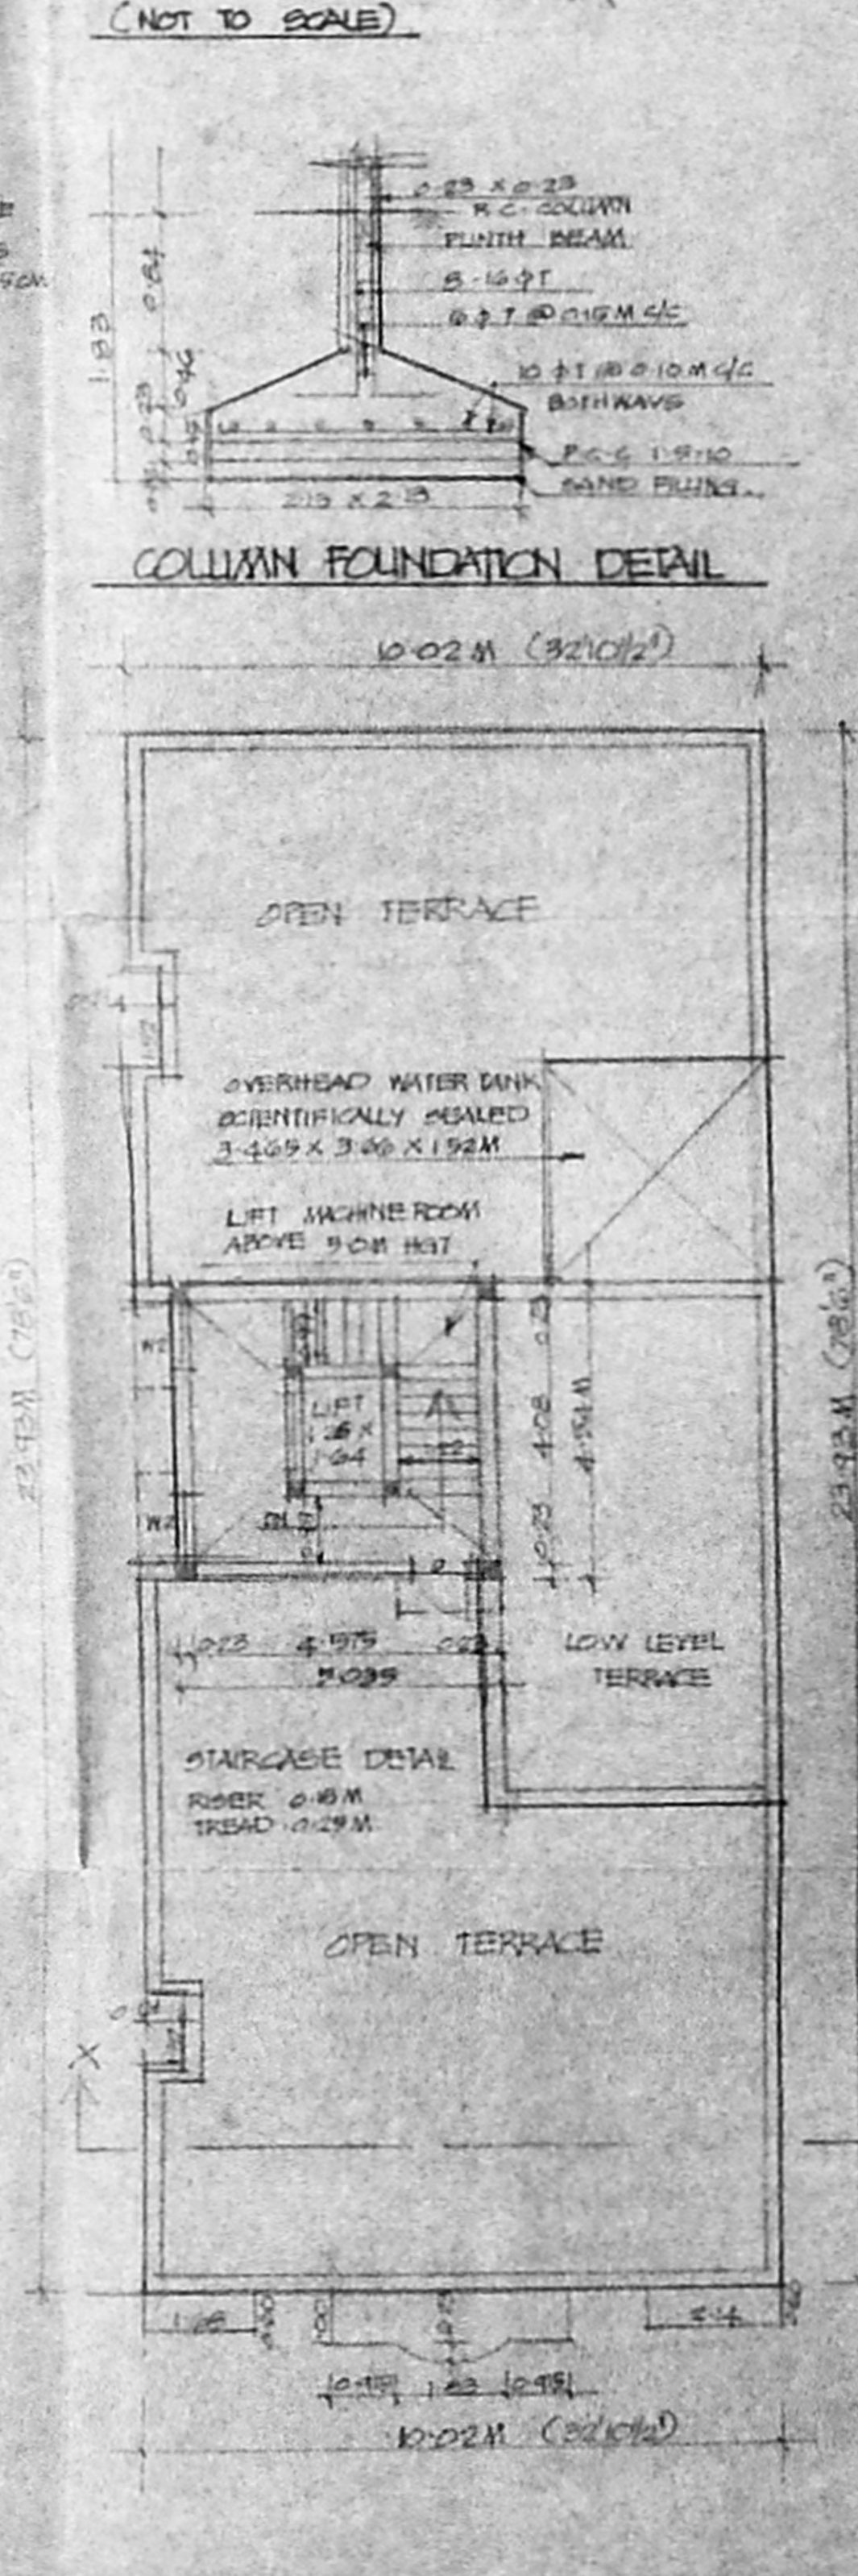

TERRACE FLOOR PLAN

AREA STATEMENT

PLOT AREA 9485.0-3-71 (28,285.00 SQ. M.)
 GROUND FLOOR AREA 21.21
 FLAT 1A AREA 21.21
 COMMON AREA 21.21
 TOTAL 44.32 SQ. M.

FIRST FLOOR AREA

FLAT 1A AREA 21.17 SQ. M.
 COMMON AREA 23.07
 TOTAL 44.24 SQ. M.

SECOND FLOOR AREA

FLAT 2A AREA 21.17 SQ. M.
 COMMON AREA 23.07
 TOTAL 44.24 SQ. M.

THIRD FLOOR AREA

FLAT 3A AREA 21.17 SQ. M.
 COMMON AREA 23.07
 TOTAL 44.24 SQ. M.

TOTAL BUILT UP AREA 83.32 SQ. M.
 F.O.T. 14.99
 FLOOR COVERAGE 43.25%
 SERVICE AREA (NON F.S.I) 1.67% OF TOTAL BUILT UP AREA

COLOUR INDEX
 PROPOSED BUILDING ROAD
 ALL DIMENSIONS ARE IN METRES.

B. Laha
 SIGNATURE OF OWNER

Ravi

P. RAVI & ASSOCIATES ARCHITECTS
 LICENSED SURVEYOR CLASS I RA 05
 CORPORATION OF MADRAS
 16, VENKATRAMAN ST., T. NAGAR, MADRAS - 17

P. RAVI ARCHITECTS (P) LTD.
 P. RAVI ARCHITECT, INTERIOR DESIGNER,
 REGD. VALUER - PLANNER.
 16, VENKATRAMAN STREET,
 T. NAGAR, CHENNAI - 17.
 PH - 824434, 822304.