





Planning Permit No. B/SP-644/109/2000

APPROVED

SUBJECT TO THE CONDITIONS IN THIS OFFICE LETTER.

No. B/28/11/19 Date 24.11.2000

FOR MEMORANDUM SECRETARY
CHENNAI METROPOLITAN
DEVELOPMENT AUTHORITY
CHENNAI-600 008.

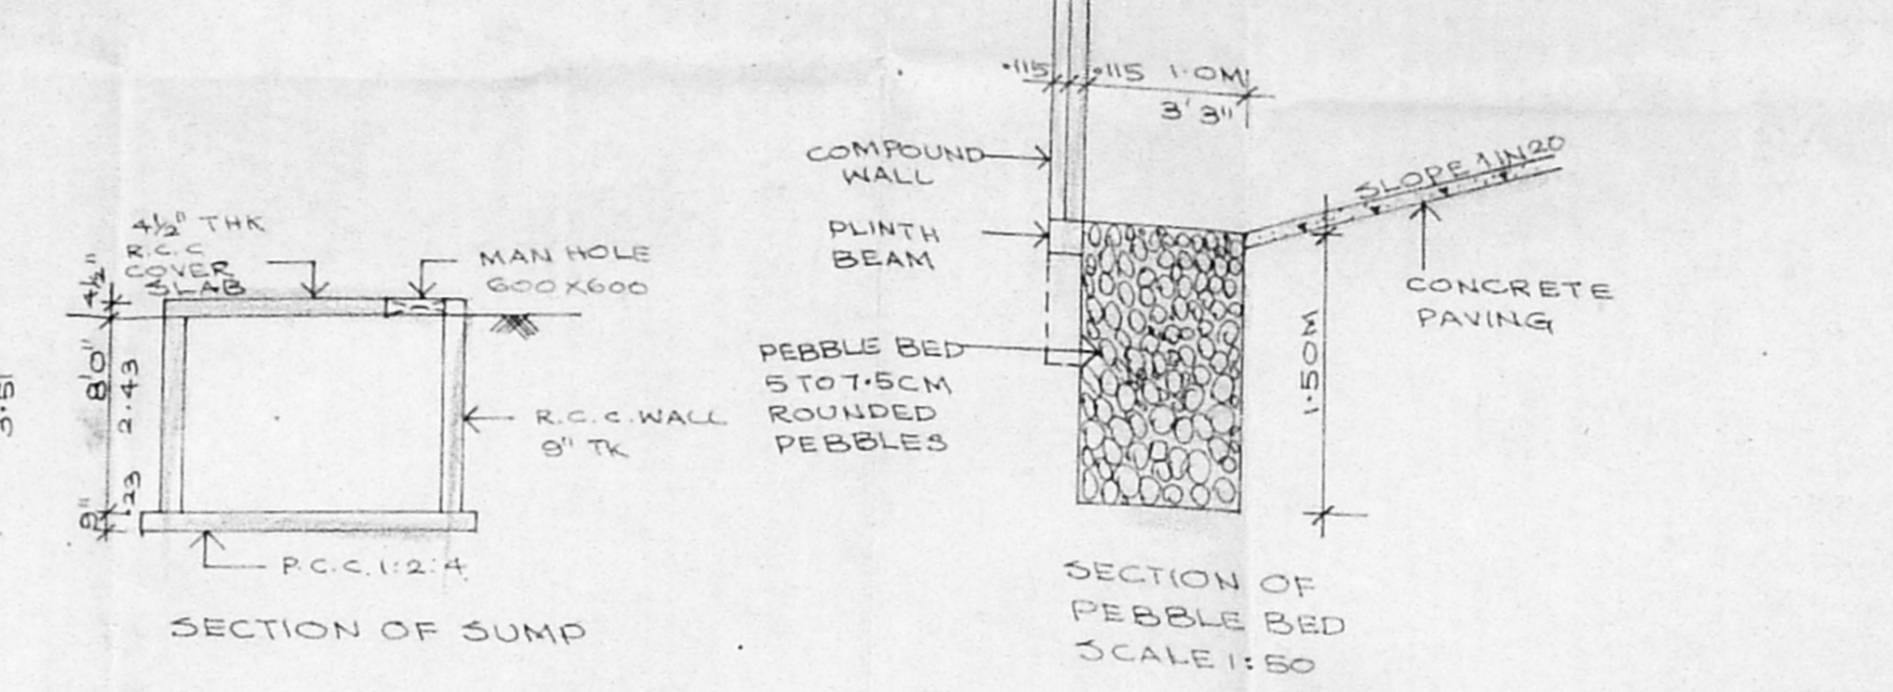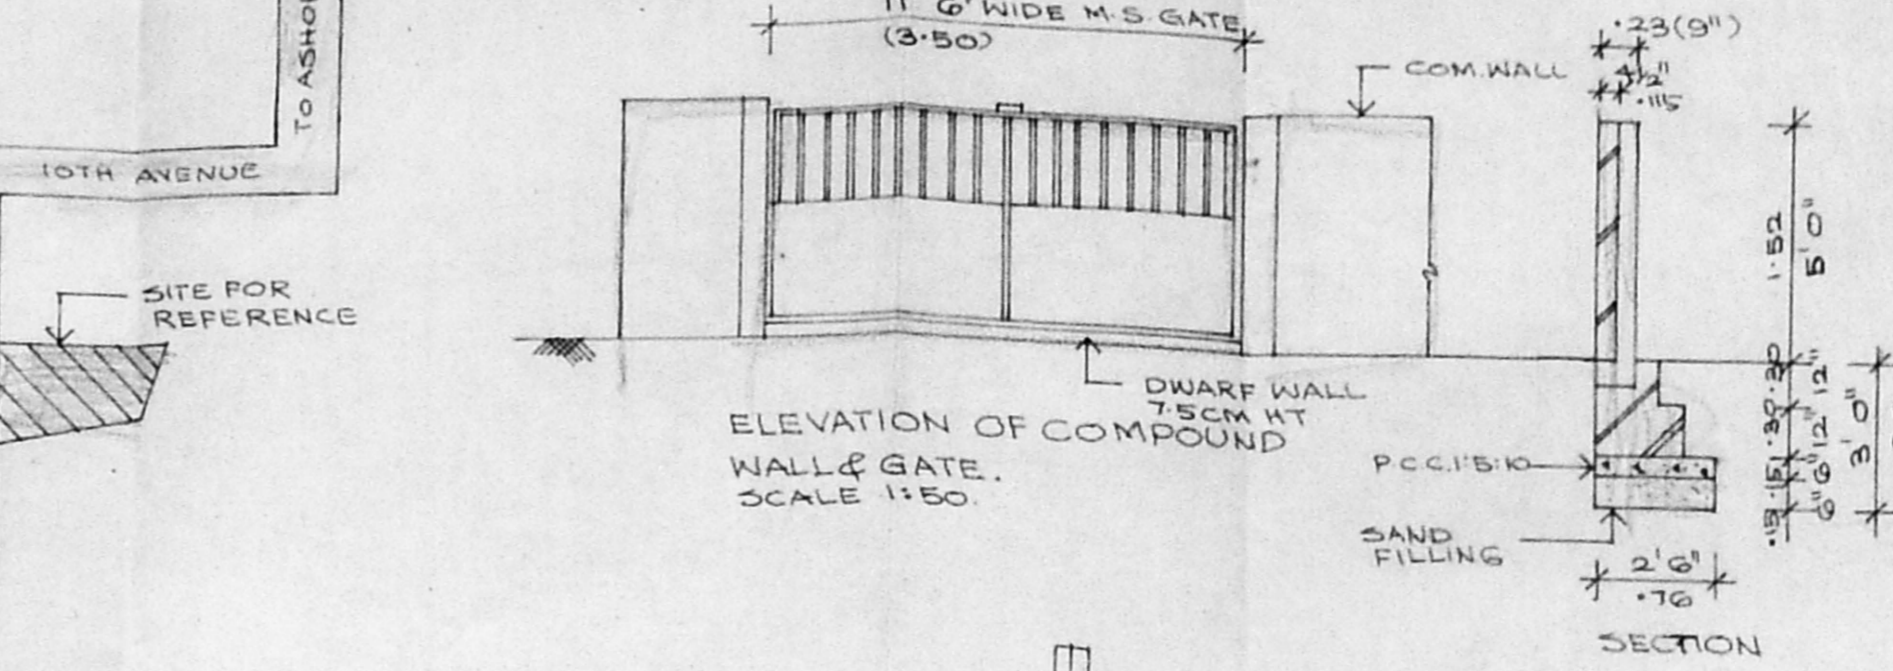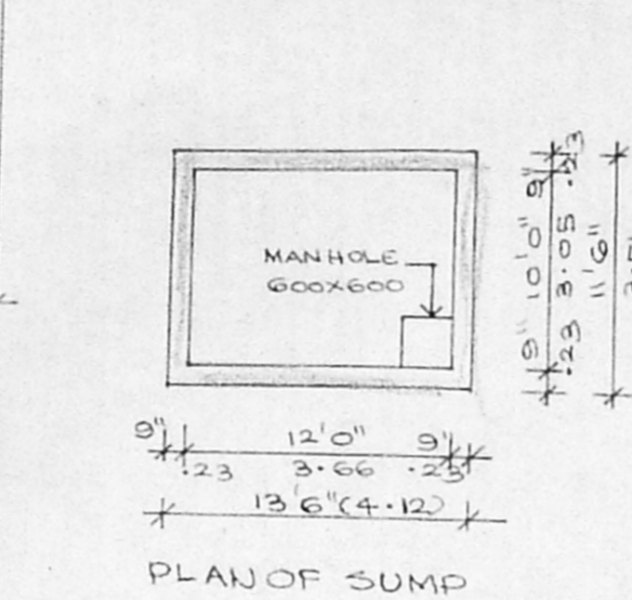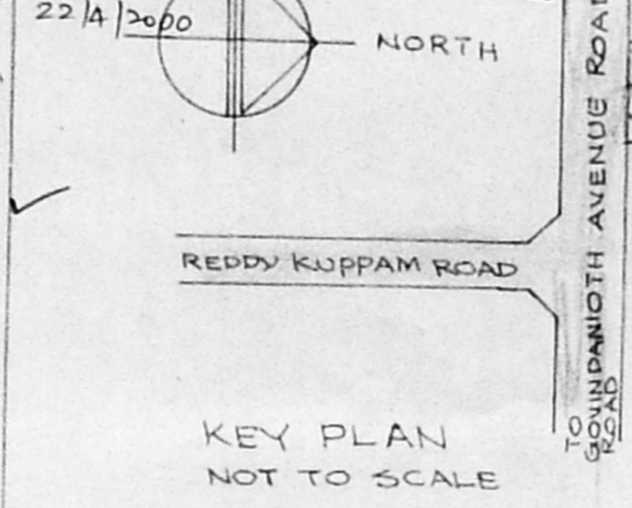

PROPOSED RESIDENTIAL BUILDING APPROX NO 4, PLOT NO. A94, T.S. NO 14, BLOCK NO. 65, SURVEY NO. 205P&207P, 10th AVENUE, ASHOK NAGAR, CHENNAI-83 SCALE: 1"= 8' (1:100) IN KODAMBAKKAM VILLAGE

SCHEDULE OF FINERY

TYPE	QTY	DESCRIPTION
D	1	MAIN DOOR
D1	1	PLUG DOOR
D2	1	PLUG DOOR
W	4	WINDOW
W1	4	WINDOW
W2	2	WINDOW
V	1	VENTILATOR

AREA STATEMENT

	SQ.FT	SQ.M
PLOT AREA	2512.31	231.00
GROUND FLOOR AREA	2512.31	234.04
FIRST FLOOR AREA	2647.50	246.05
SECOND FLOOR AREA	2647.50	246.05
THIRD FLOOR AREA	2647.50	246.05
TOTAL AREA	10460.81	972.19

PLOT COVERAGE :
ACHIEVED F.S.1 : 1.49

SPECIFICATION

FOUNDATION : COLUMN FOOTING FOUNDATION IN R.C.C. (1:2:4) OVER A LAYER OF P.C.C. (1:5:10) WITH SAND FILLING.

SUPER STRUCTURE : BRICK WORK IN C.M. (1:1:4) AND PLASTERING IN C.M. (1:1:4)

R.C.C. WORKS : R.C.C. WORKS IN SLABS, BEAMS, LINTELS AND SUNSHADES IN 1:2:4 WITH SUITABLE REINFORCEMENT

FLOORING : MOSAIC FLOORING

WEATHERING COURSE : TILES ARE LAID IN SLOPE OVER A MIXER OF BRICK TELLY LIME CONCRETE WITH CRUDE OIL

COLOUR CODE REFERENCE

- PROPOSED WORK
- PLOT BOUNDARY
- ROAD

SIGNATURE OF OWNER

G. SUBRAMANIAN, L.C.E., CIVIL ENGINEER & CLASS LICENSED SURVEYOR CORPORATION OF CHENNAI OFFICE AT NUMBER 3 ANANDA BUILDING ENTRANCE AT 1st FLOOR STATION ROAD, WEST MAMBALAM, CHENNAI CITY PIN NUMBER: 600 033 SOUTH INDIA PHONE NO. 474 48 20 LICENSE NO. 78

