

PROPOSED RESIDENTIAL BUILDING AT
RS NO 1595/93 BLOCK NO 33
DOOR NO 12 CIT COLONY II MAIN
ROAD MYLAPORE CHENNAI

CMDA (B) No. 1
C. No. B1/28879/99
Asst. Secretary
P. A. 2013/24
A.P. D.P.

Revised Plan
FOR Mr NAZIMUDEEN & 2 others

SPECIFICATIONS:
FOUNDATION: USING R.C.C COLUMN FOUNDATION OVER P.C.C AND SAND
SUPER STRUCTURE: BRICK WORK IN C.M 1:6 MIX
ROOFING: R.C.C ROOF SLAB 1:2:4 MIX
PLASTERING: USING CEMENT MORTAR 1:4 12mm FE
FLOORING: USING MOSAIC TILES OVER P.C.C AND SAND.
WEATHERING: TWO LAYERS OF PRESSED TILE COURSE OVER BRICK JELLY WITH LIME MORTAR
JOINERY: WITH BEST INDIAN TEAL WOOD.

JOINERY:

M.D	MAIN DOOR	3'6" x 7'0"
F.D	FRENCH DOOR	12'0" x 7'0"
D	DOOR	30" x 7'0"
DI	DOOR	2'6" x 7'0"
W	WINDOW	6'0" x 4'6"
W	WINDOW	4'0" x 4'6"
KW	KIT. WINDOW	4'0" x 3'6"
V	VENTILATOR	3'0" x 2'0"

AREA STATEMENTS:

LAND EXTENT	3915	✓ 363.8
SITE FLOOR AREA	97	✓ 9.0
TYPICAL FLOOR AREA (2 nd FLOOR WITH)	1408 x 14	5632 ✓ 523.4
TOTAL	5729	✓ 532.4
F.F.I	1.463	
PLOT COVERAGE	35.9%	


COLOUR INDEX:
PROPOSED: — SCALE: 1"=30"
ROAD: — DATE: 22.11.99
SITE: —

N. Samburisa
N. Samburisa OWNER
K. Subramanian
ARCHITECT
C. SUBRAMANIAM, G.O. ...
Registered Architect
Council of Architects
R. A. No: 296
74, Bazulash Road
T. Nagar, Chennai - 17
ARCHITECTS


SRINIVASA ENTERPRISES:
74, BAZULASH ROAD
T. NAGAR, CHENNAI - 17
PH. 8254962

APPROVED
SUBJECT TO THE CONDITIONS IN THIS OFFICE LETTER.
P. A. 28879/99
Date: 3-2-2000
MEMBER SECRETARY
CHENNAI METROPOLITAN
DEVELOPMENT AUTHORITY
CHENNAI-600 008.


APPROVED
SUBJECT TO THE CONDITIONS IN THIS OFFICE LETTER.
P. A. 28879/99
Date: 3-2-2000
MEMBER SECRETARY
CHENNAI METROPOLITAN
DEVELOPMENT AUTHORITY
CHENNAI-600 008.

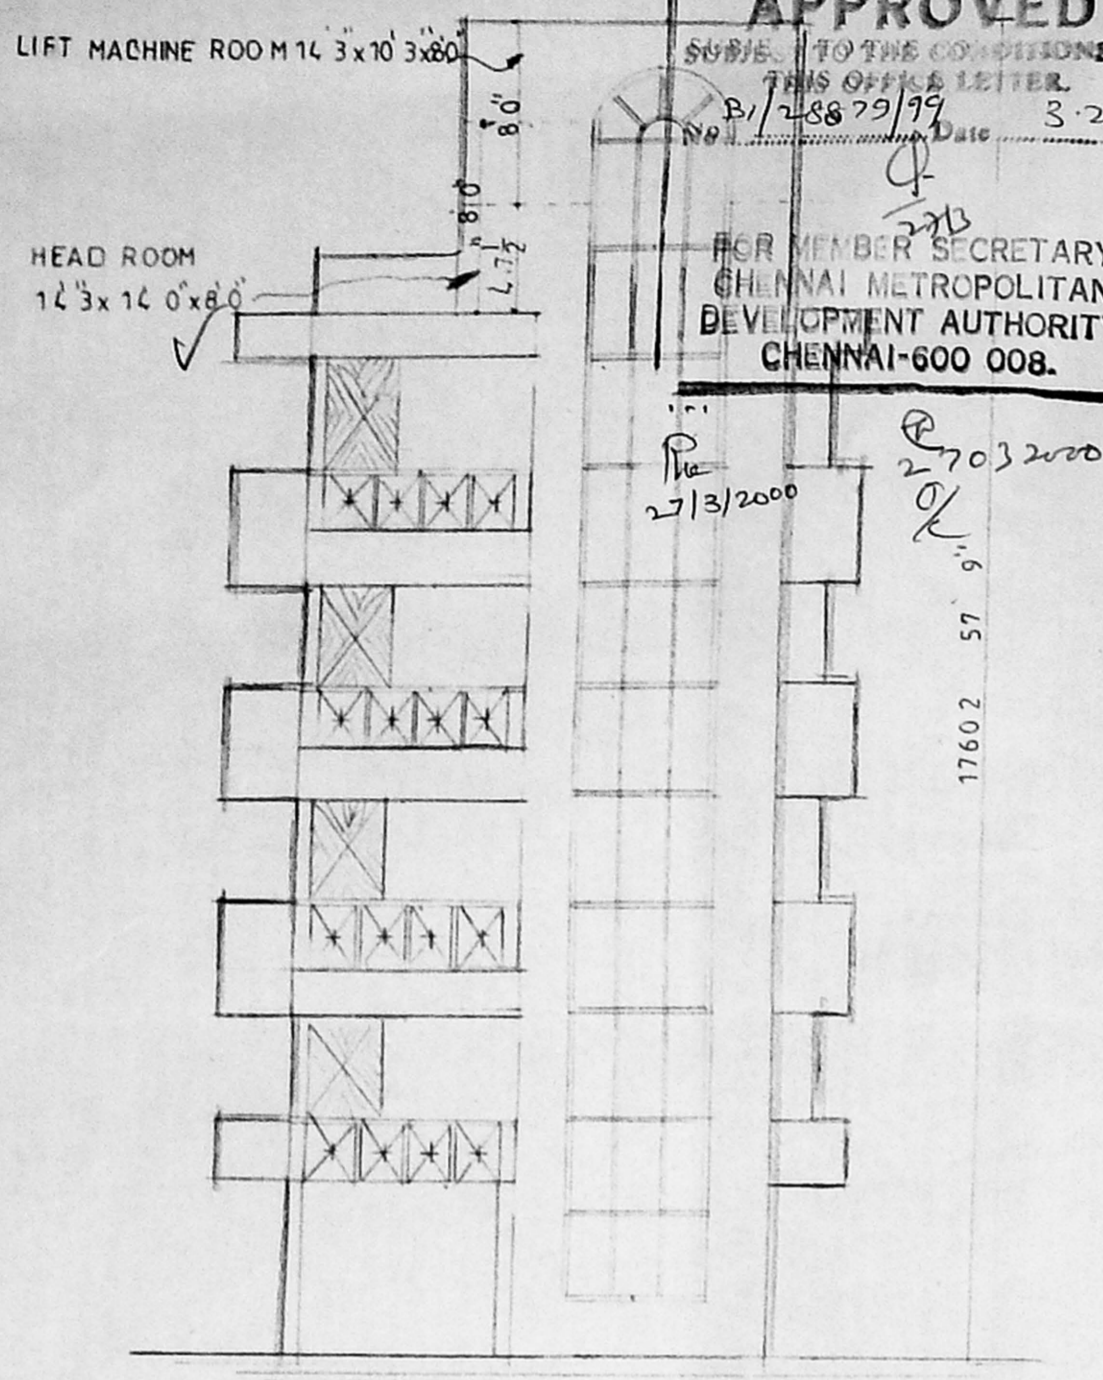

ELEVATION

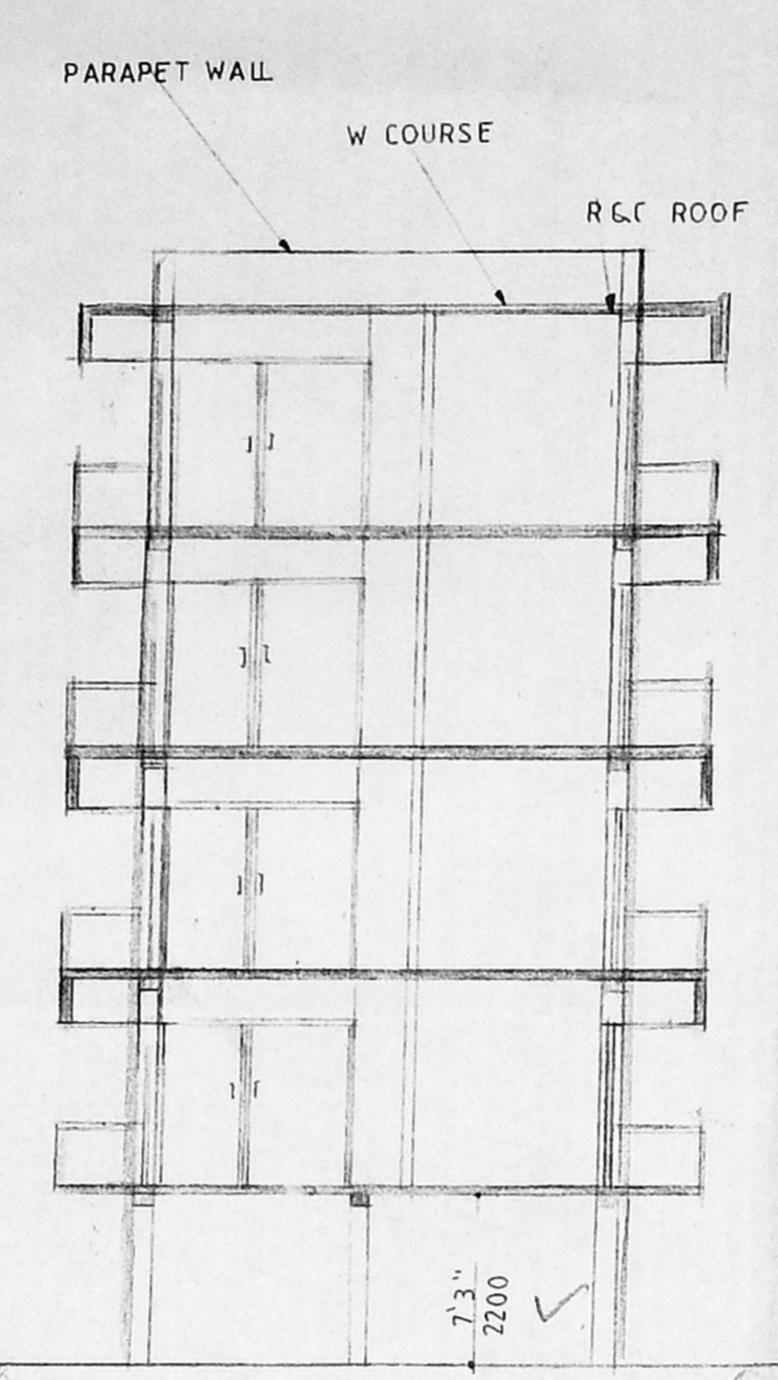

SECTION ON AB

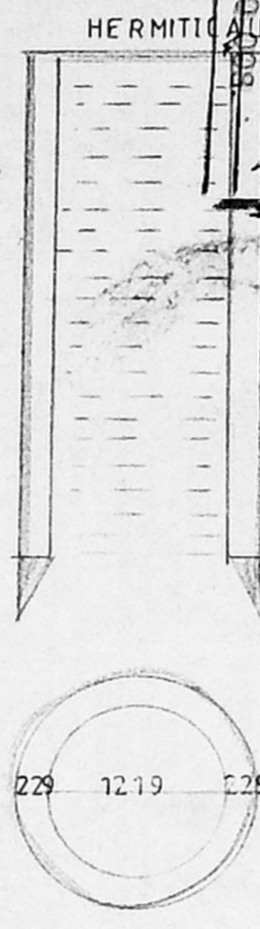

DETAIL OF GATE


DETAIL OF TRENCH

DETAIL OF WELL


DETAIL OF FOUNDATION

DETAIL OF SUMP


KEY PLAN N.T.S

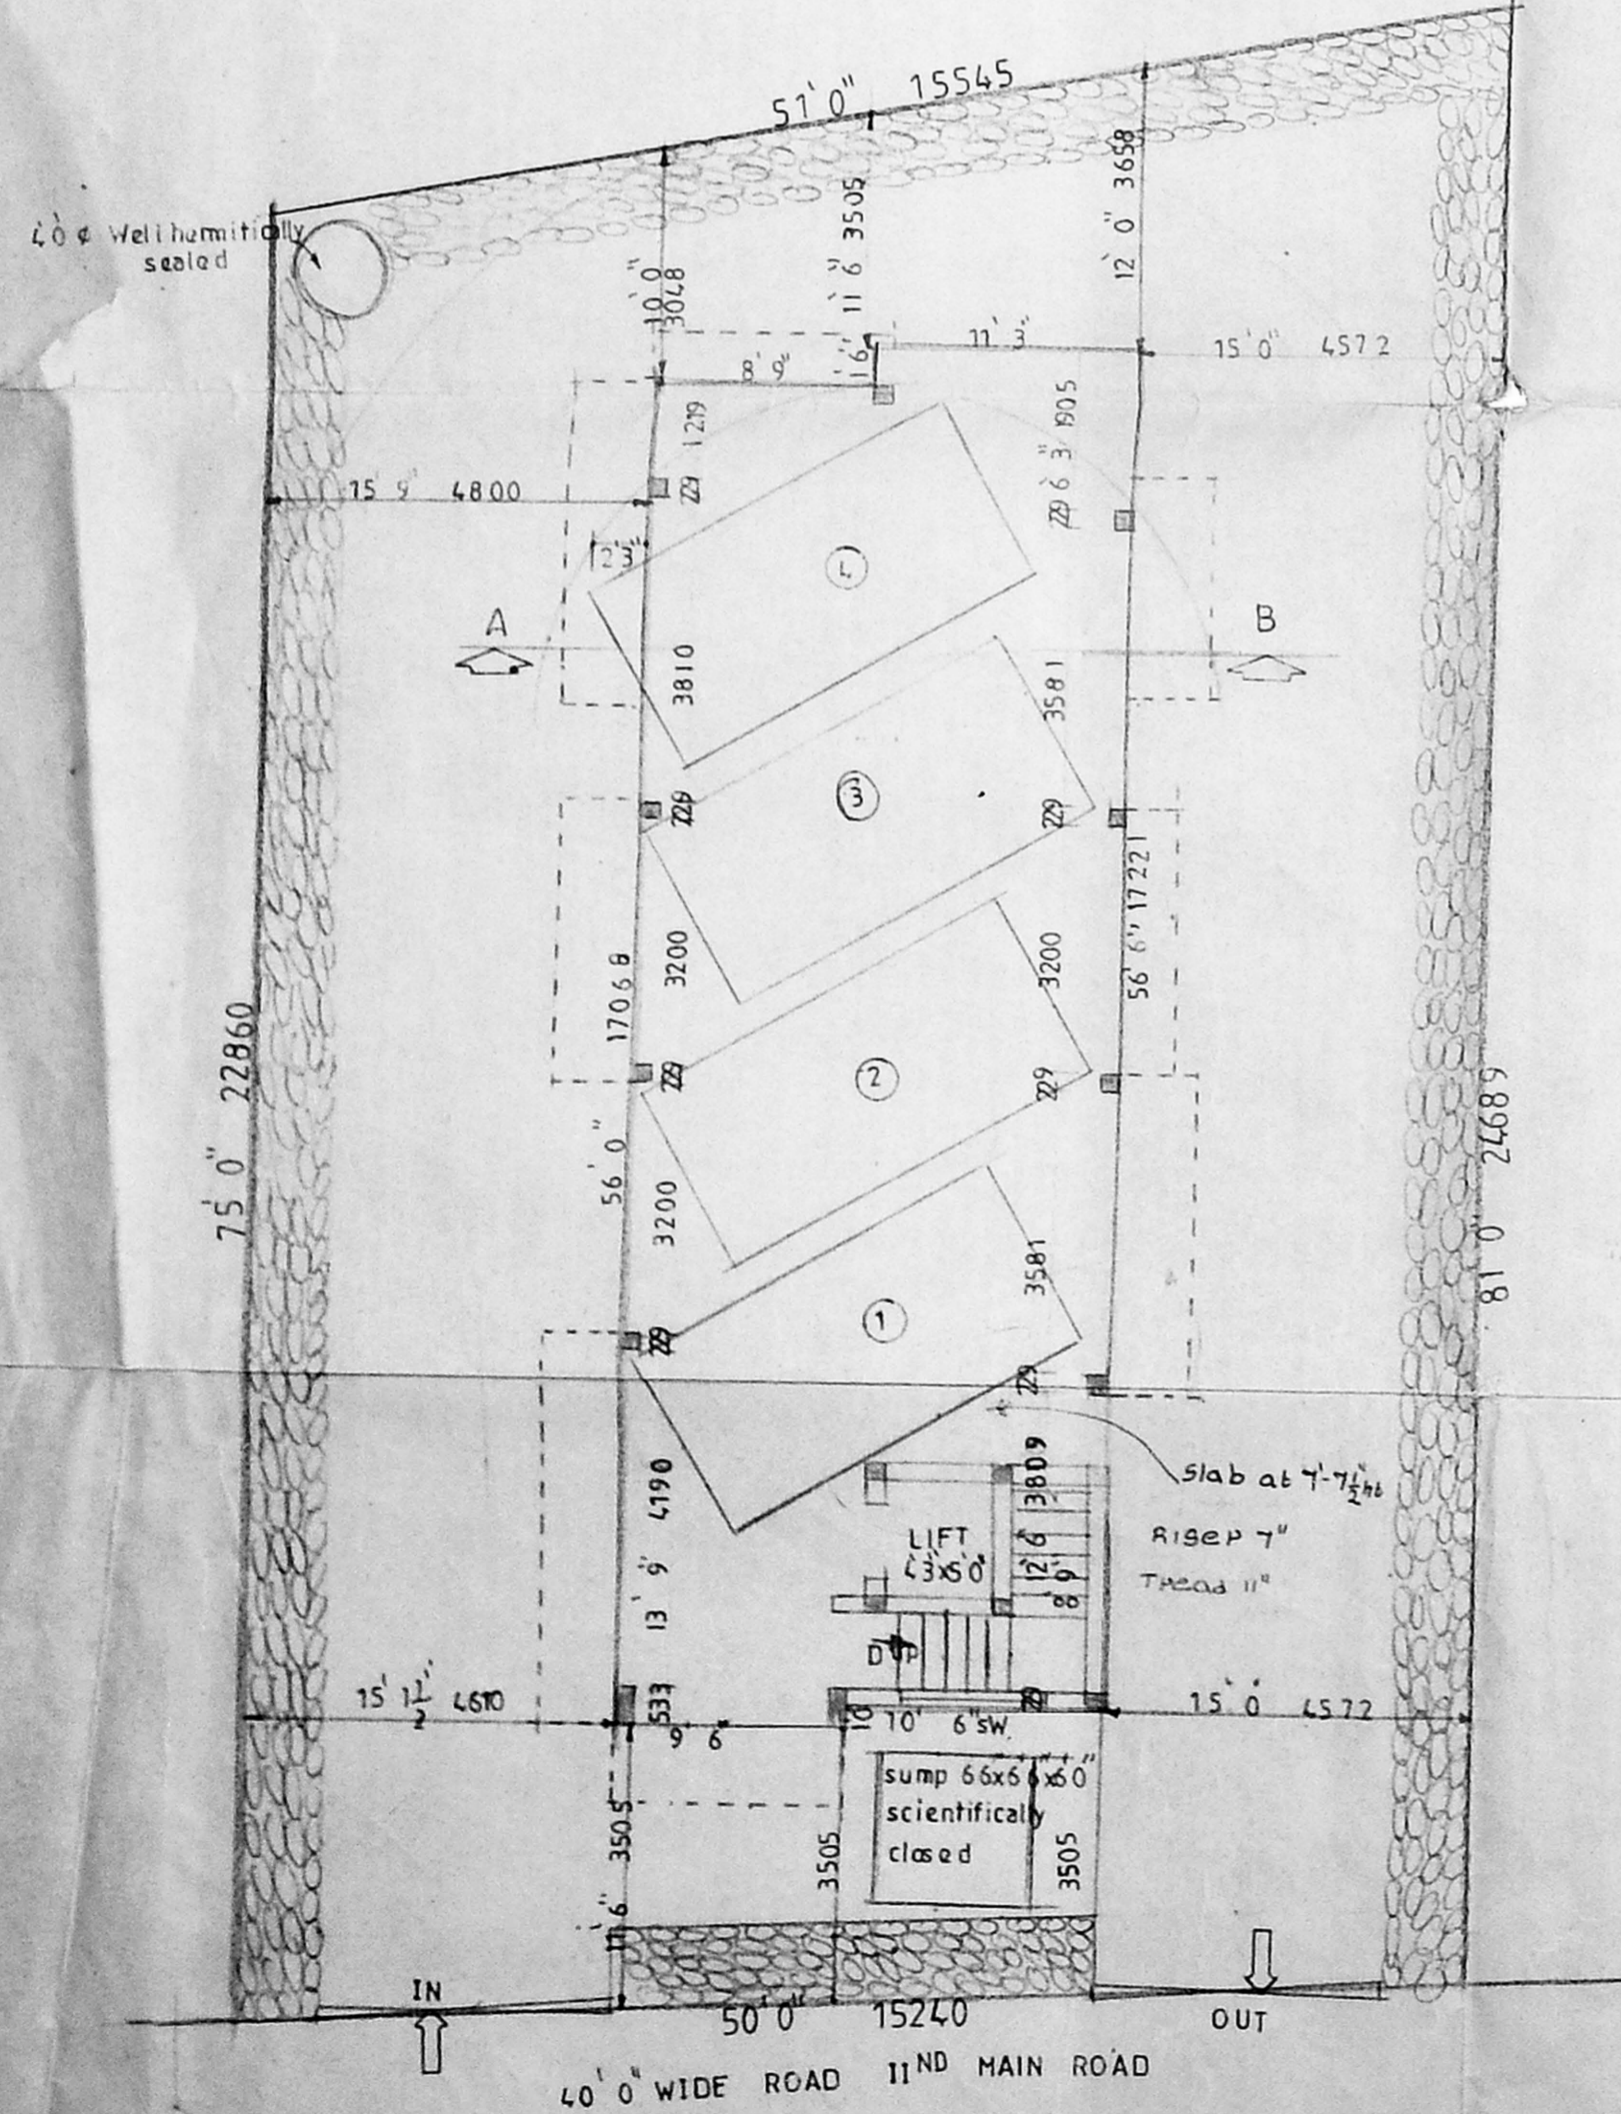


SITE & STILTS FLOOR PLAN

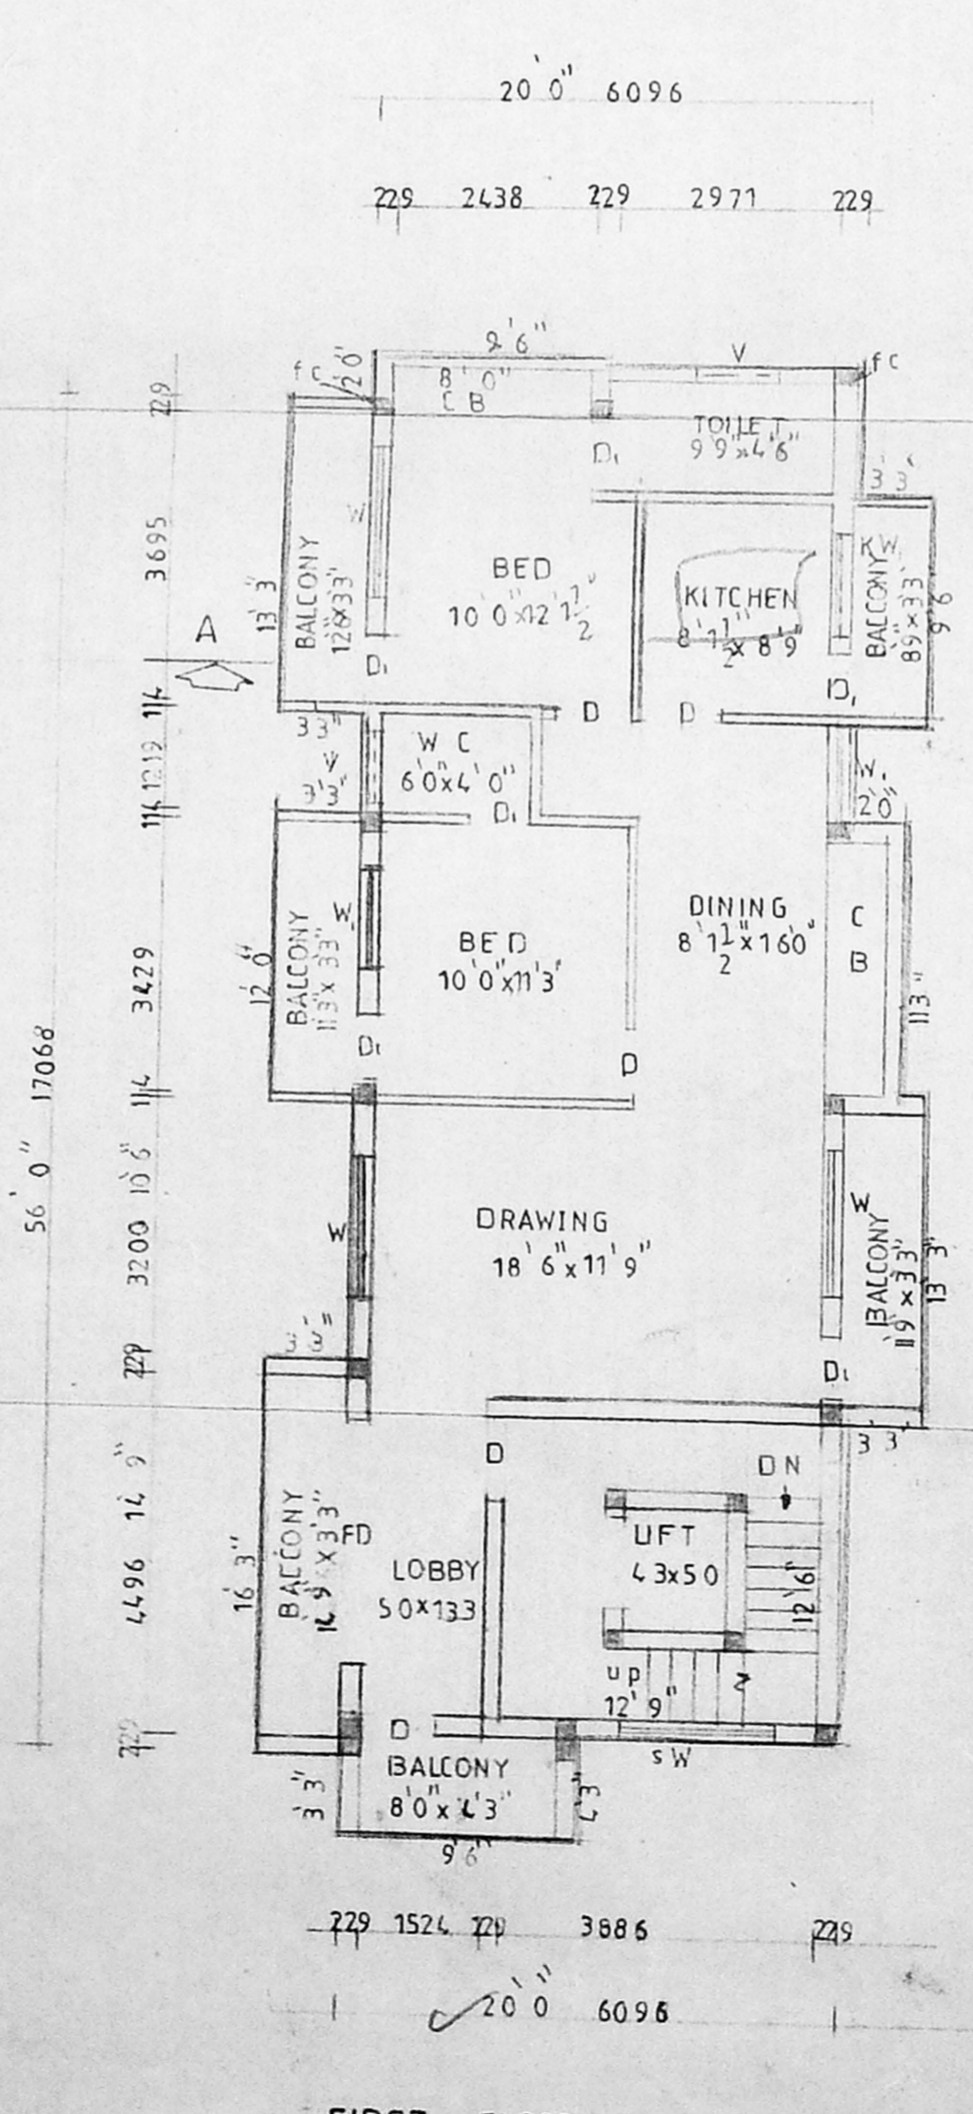

FIRST FLOOR PLAN

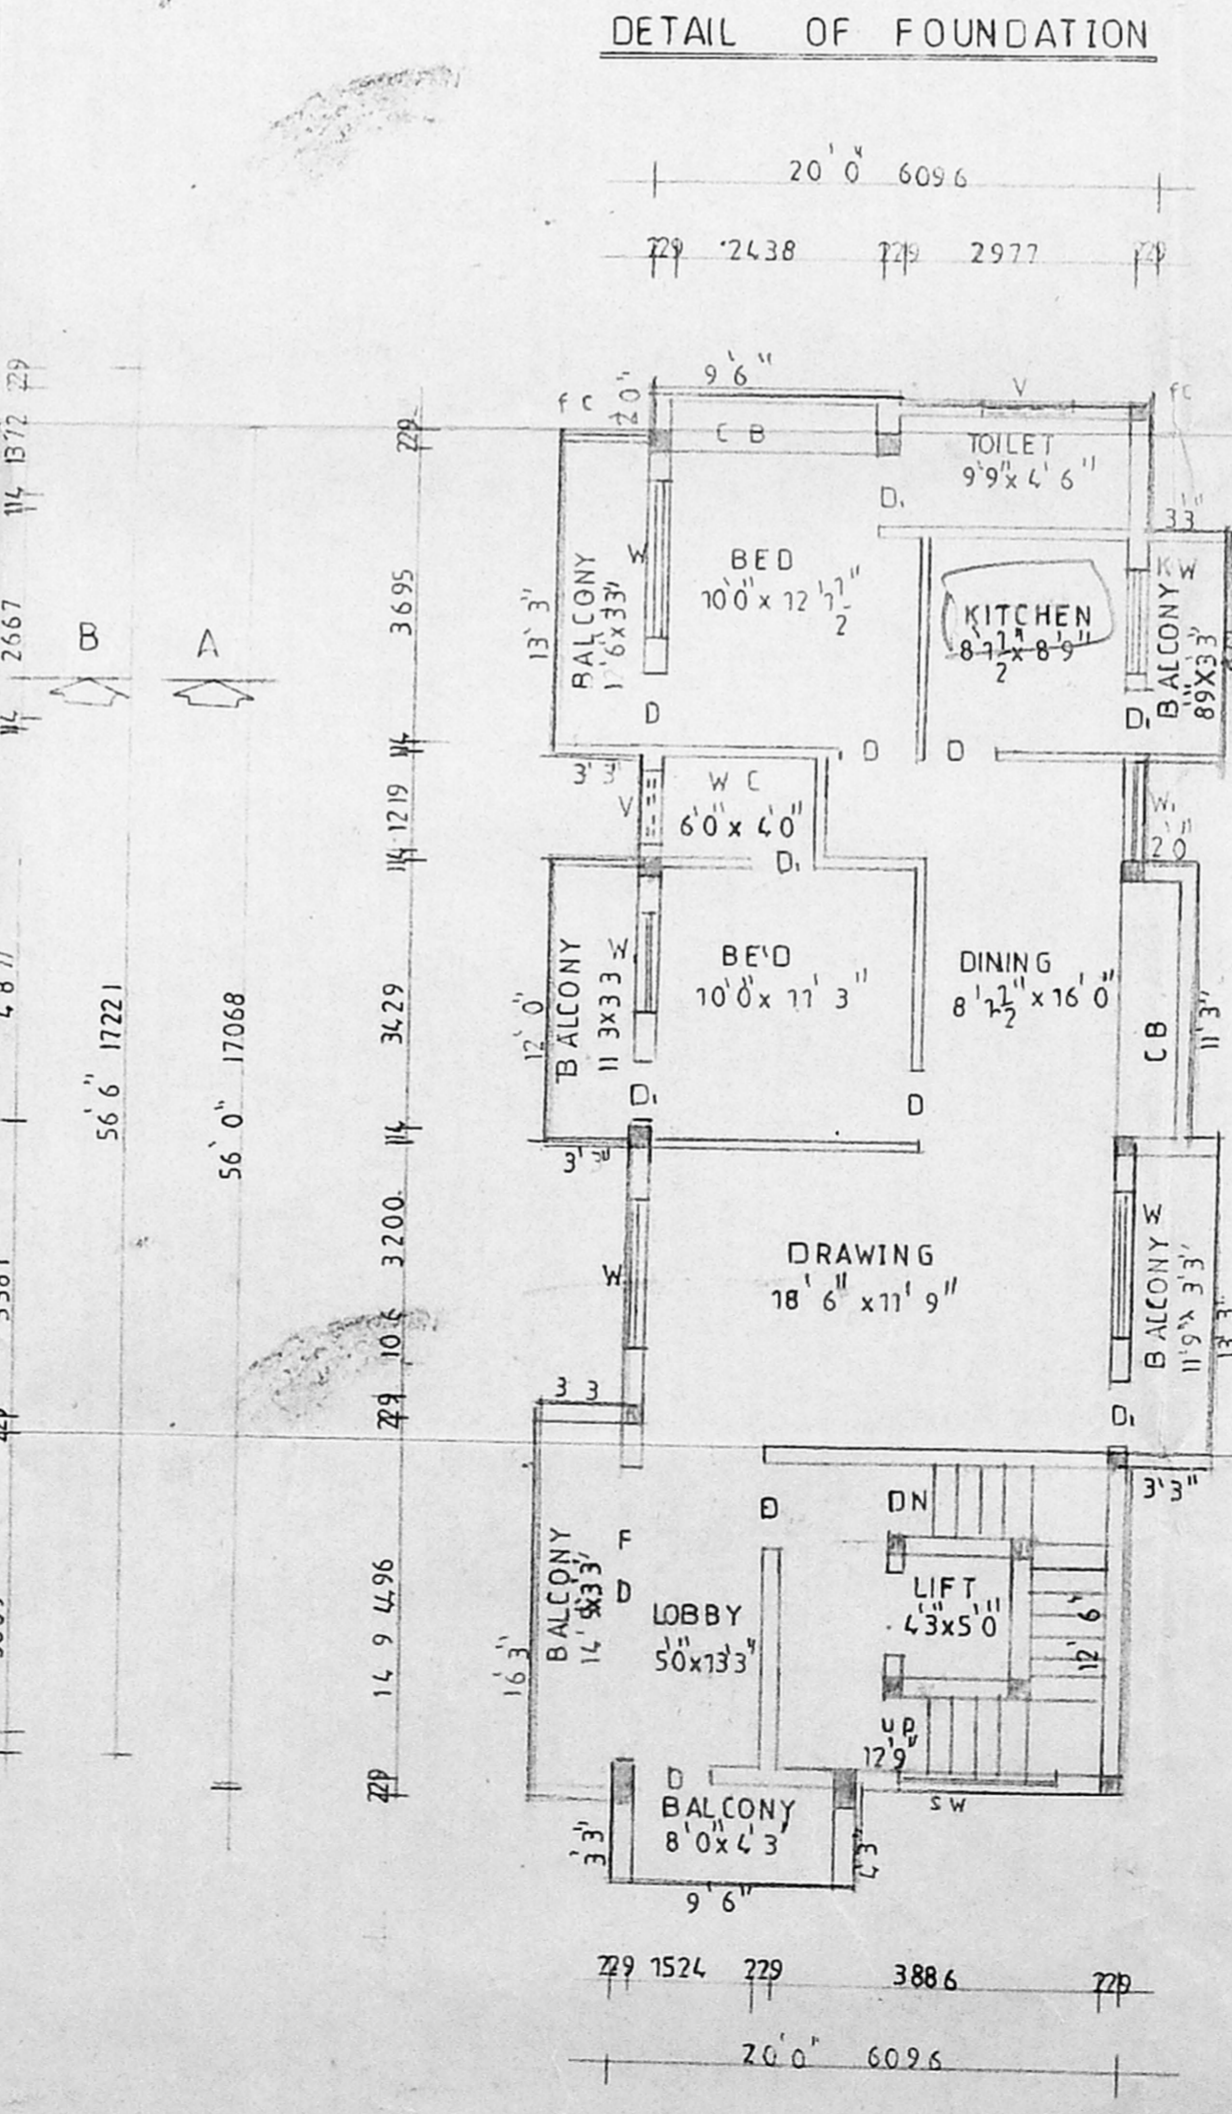

TYPICAL FLOOR PLAN II III & IV

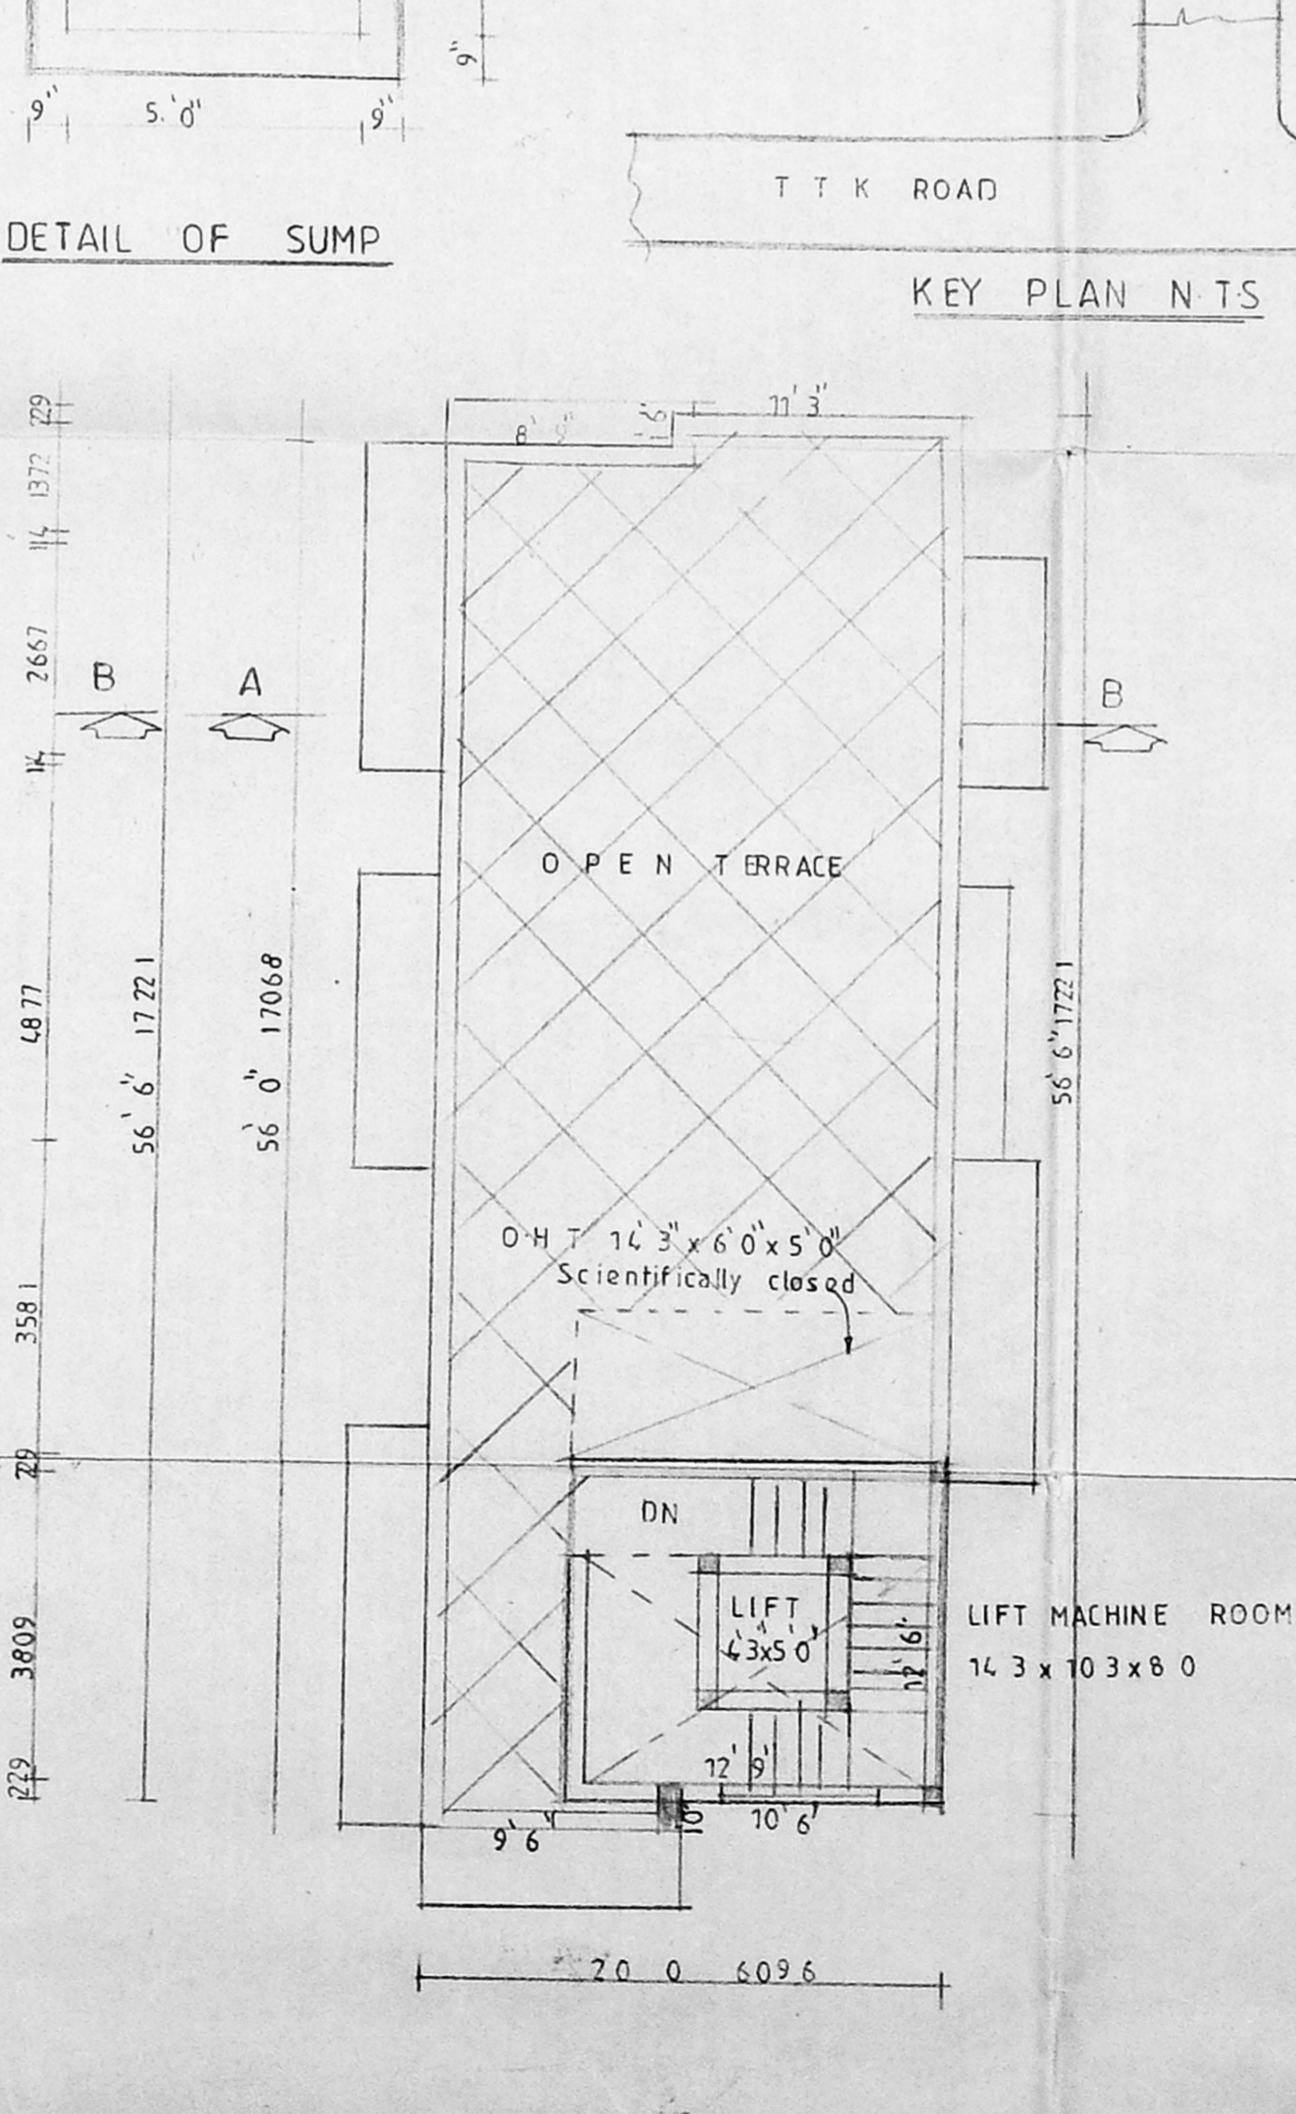

TERRACE FLOOR PLAN