


101.00
X52.00
(101 x 52)


Revised Plan
Dt. 15/12/2000

CMDA (B) No. 1
C. No. B. 32826/99
Asst. Surveyor P.A.
A.P. D.P.


Planning Permit No. 13/86/66/154/2000
APPROVED
SUBJECT TO THE CONDITIONS IN THIS OFFICE LETTER.
No. B. 132826/99
Date: 15/12/2000
FOR MEMBER SECRETARY
CHENNAI METROPOLITAN
DEVELOPMENT AUTHORITY
CHENNAI-600 008.

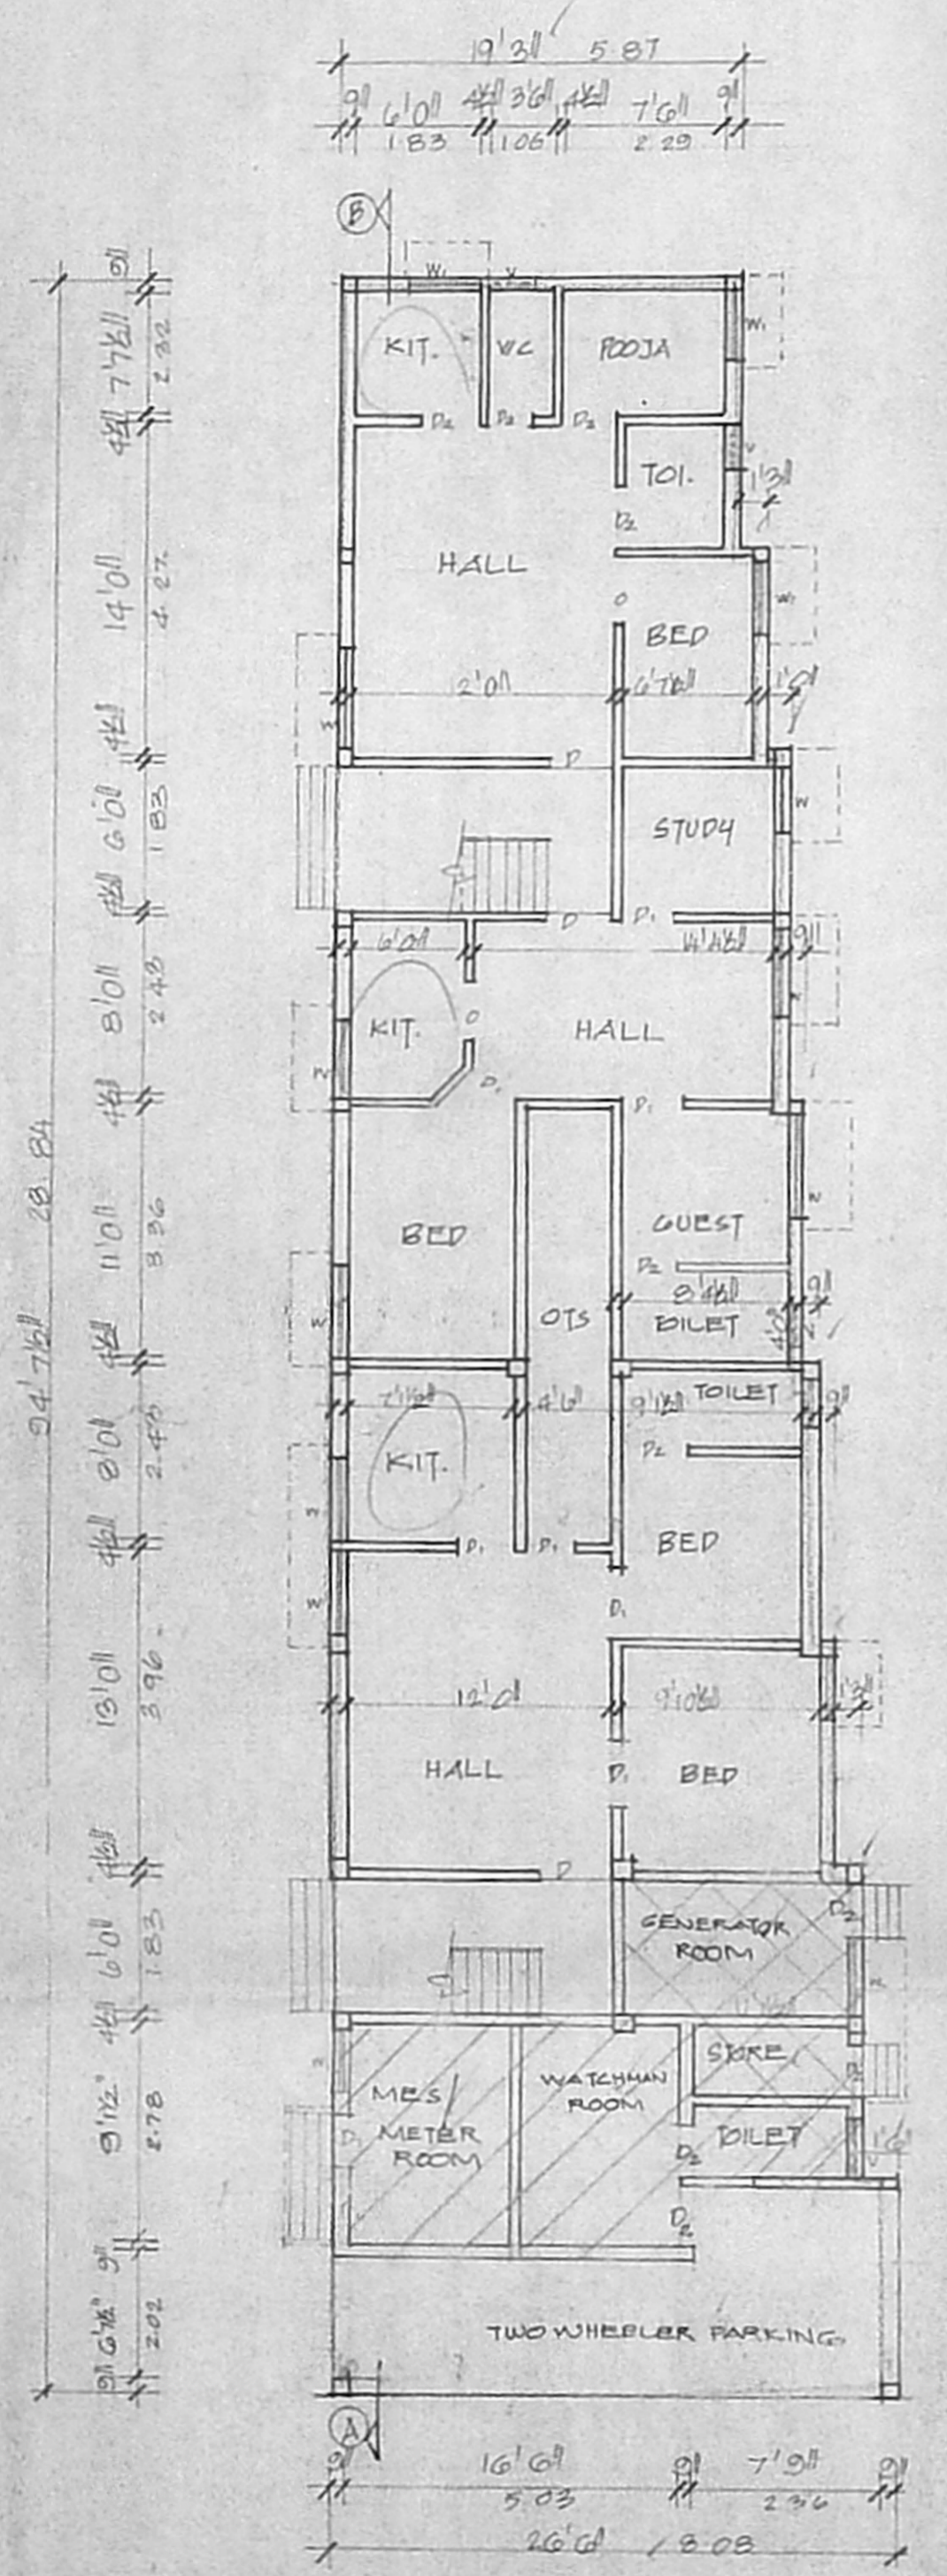


GROUND FLOOR PLAN

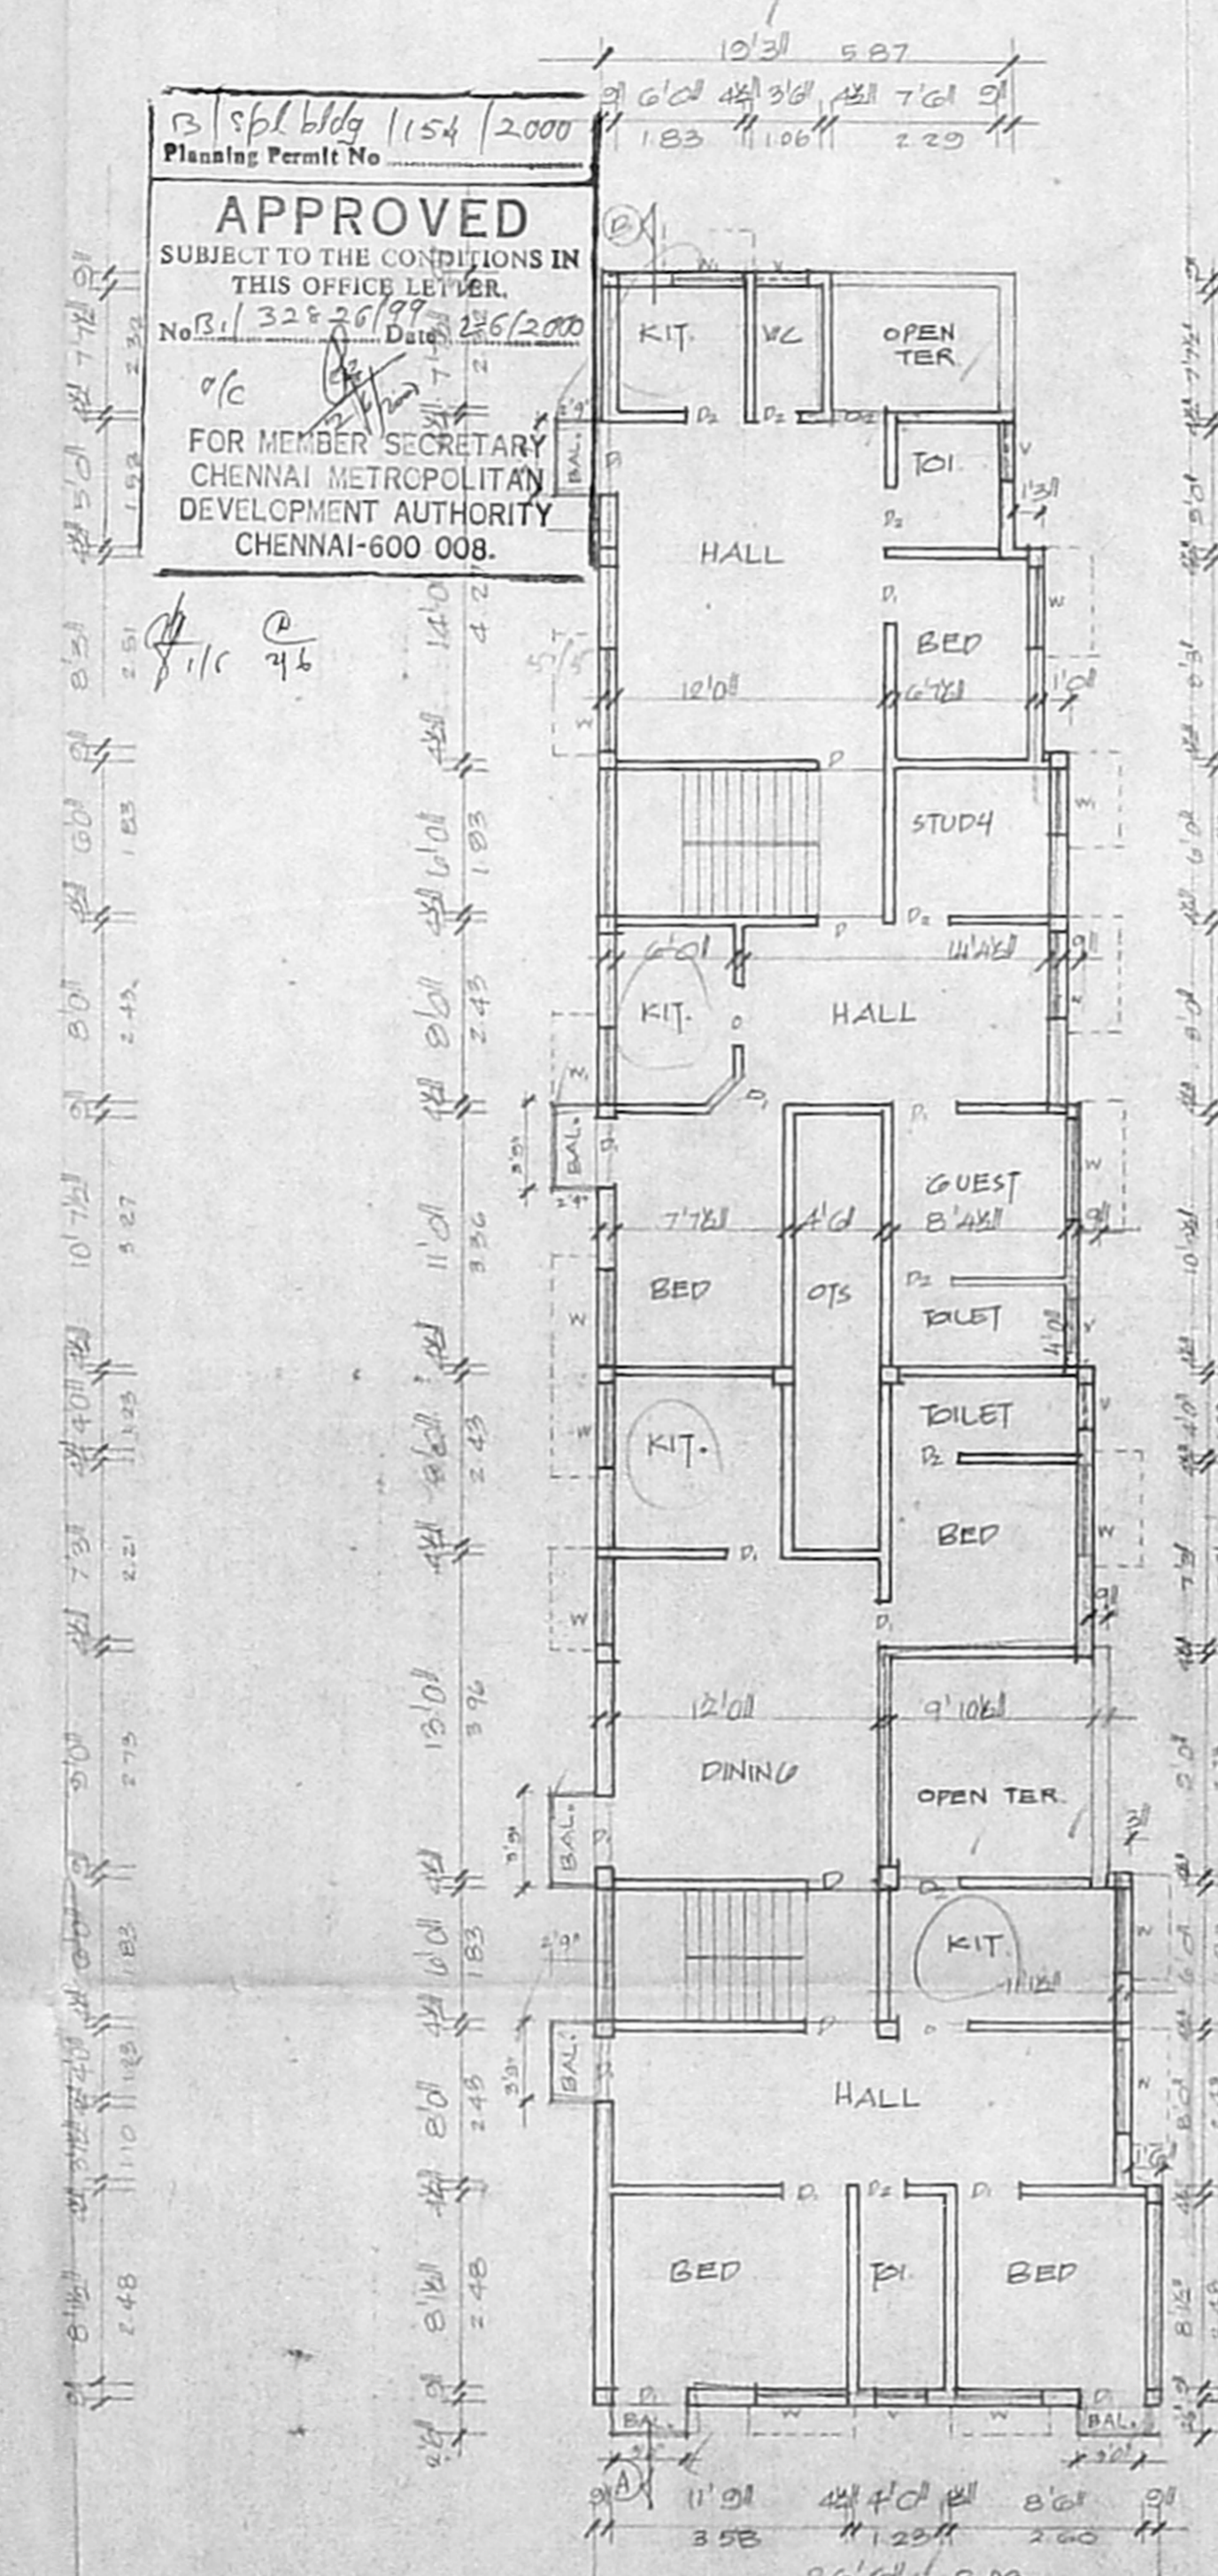


FIRST FLOOR PLAN

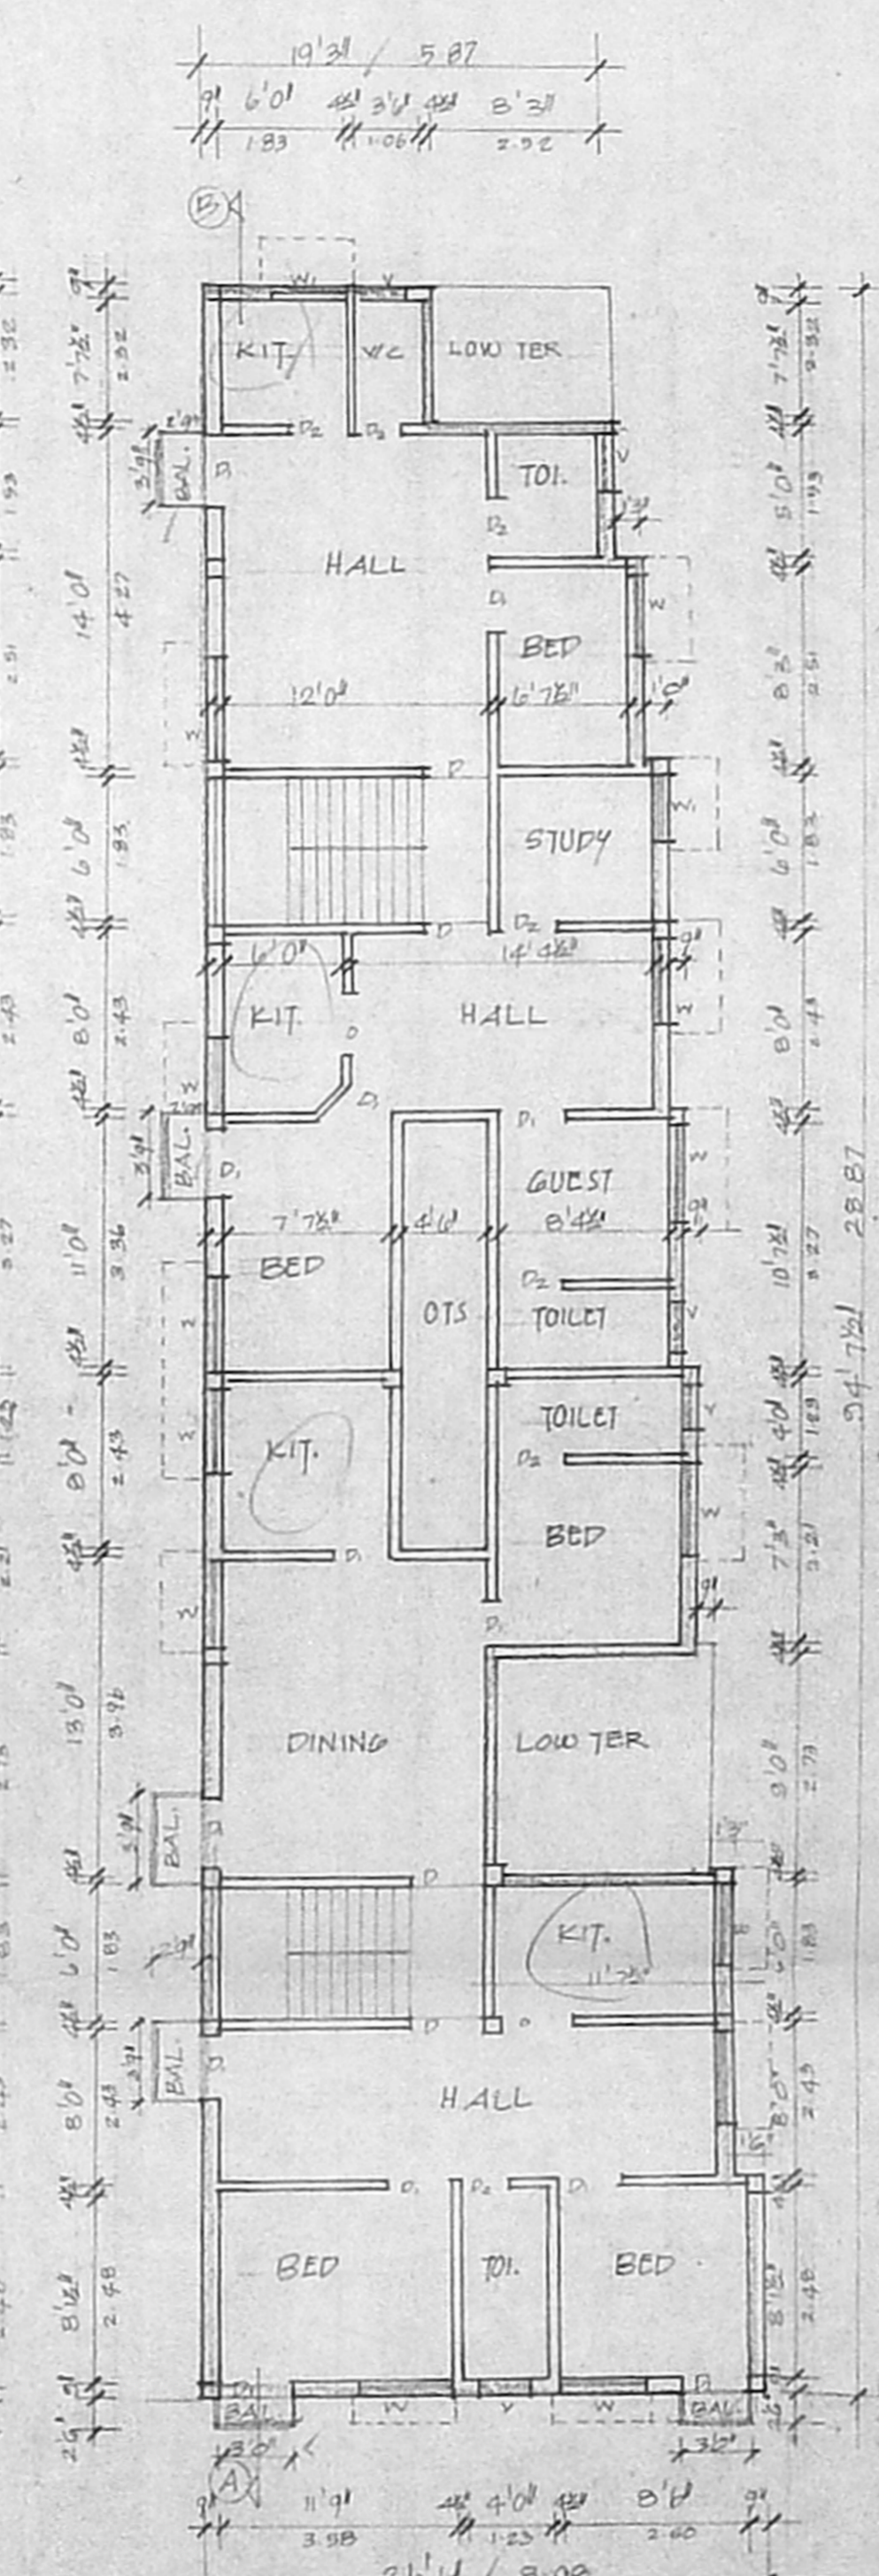


SECOND FLOOR PLAN

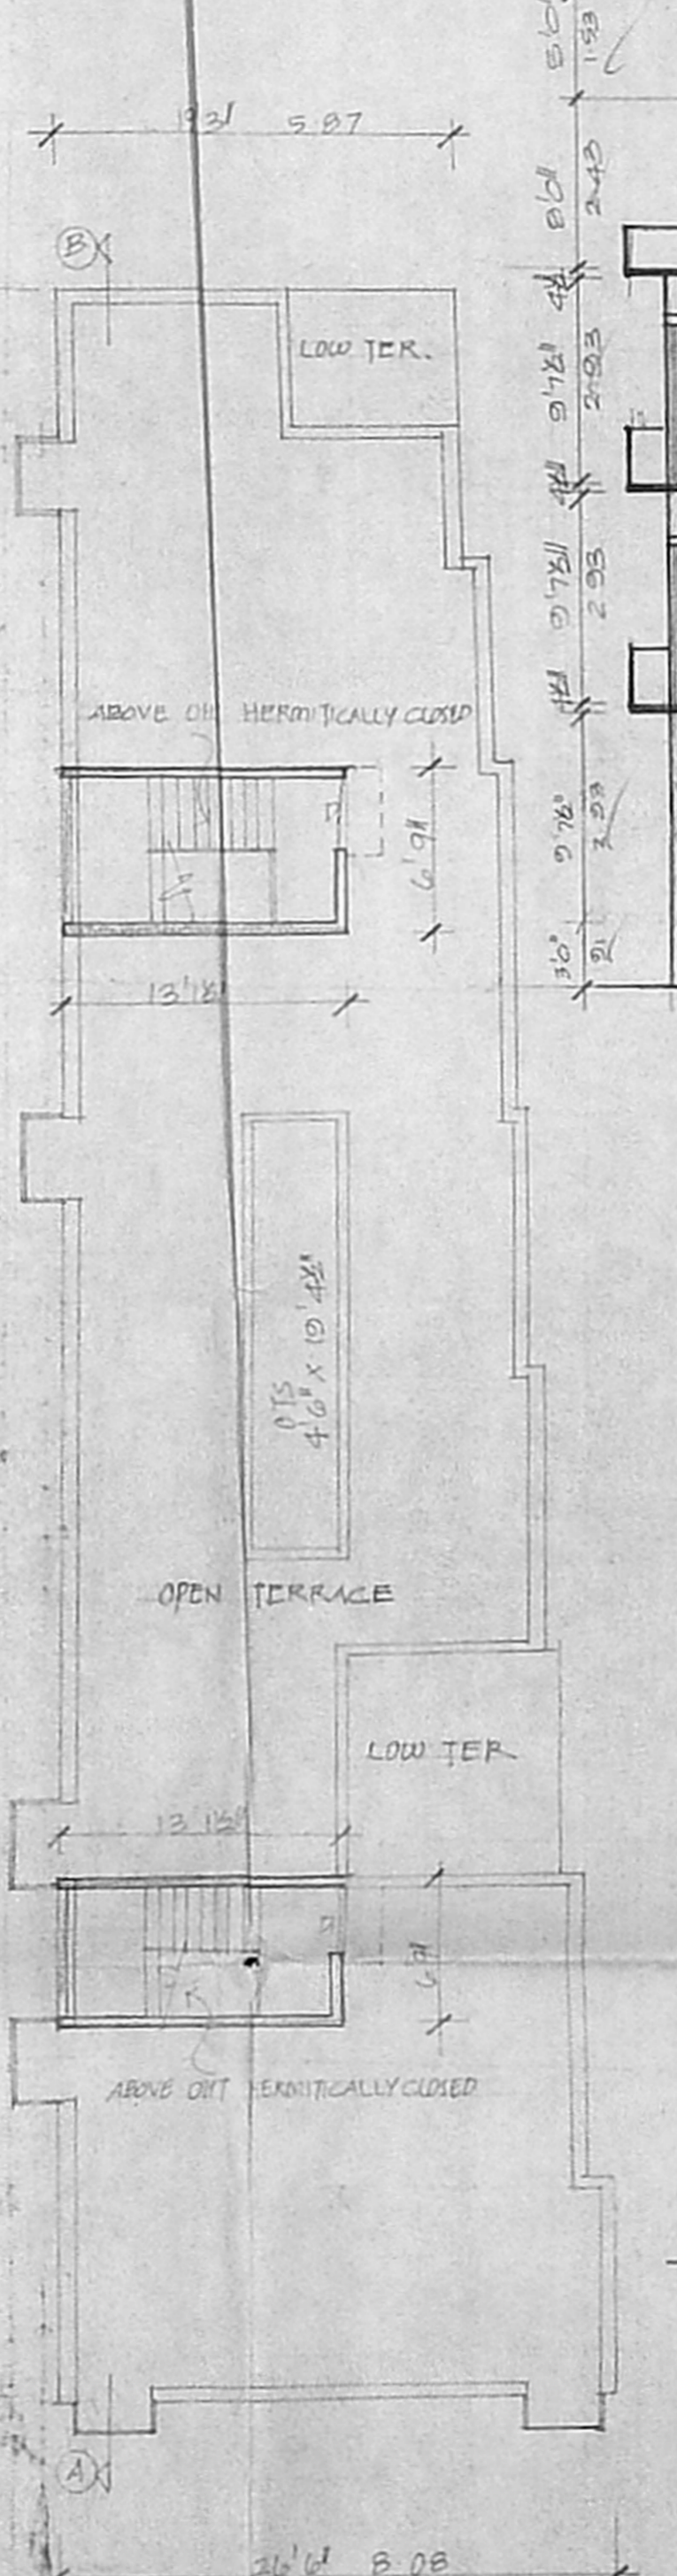


TERRACE PLAN

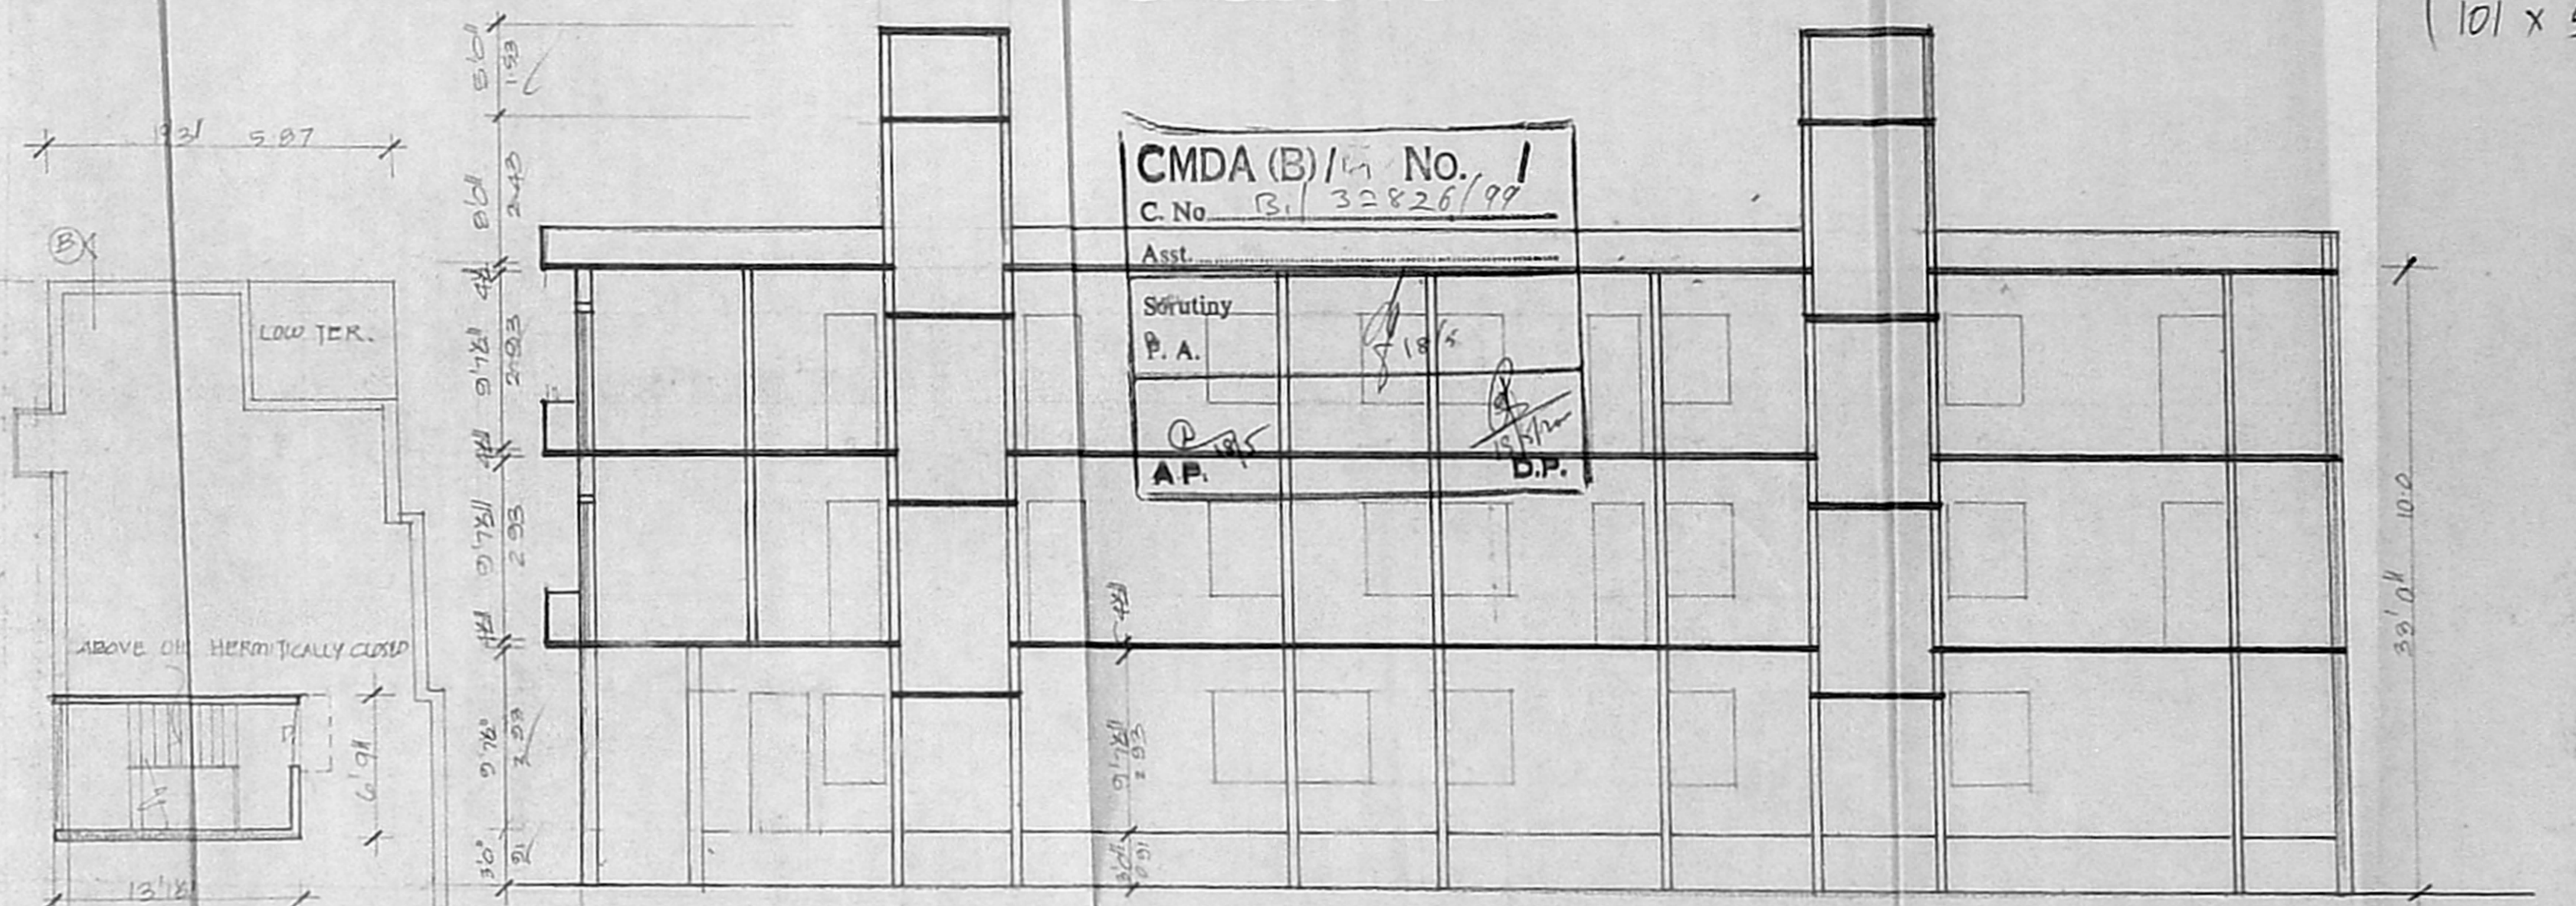

SECTION ON A B

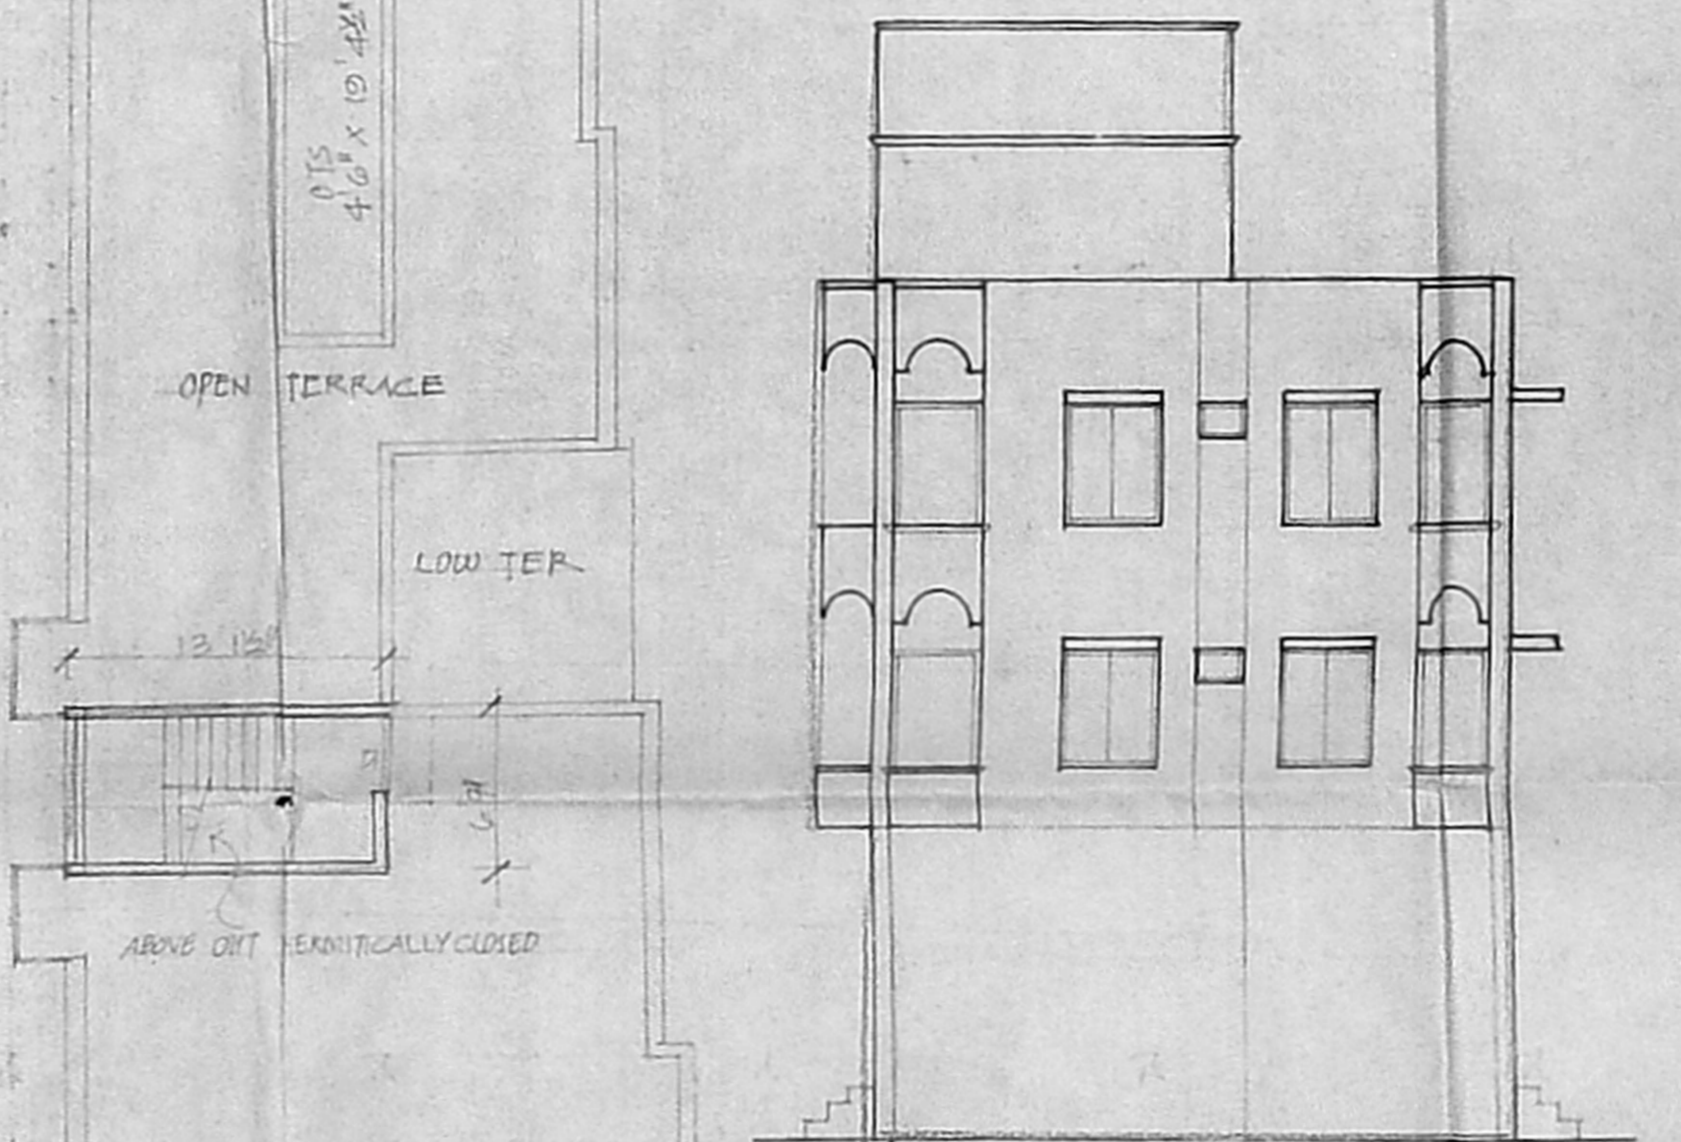


ELEVATION

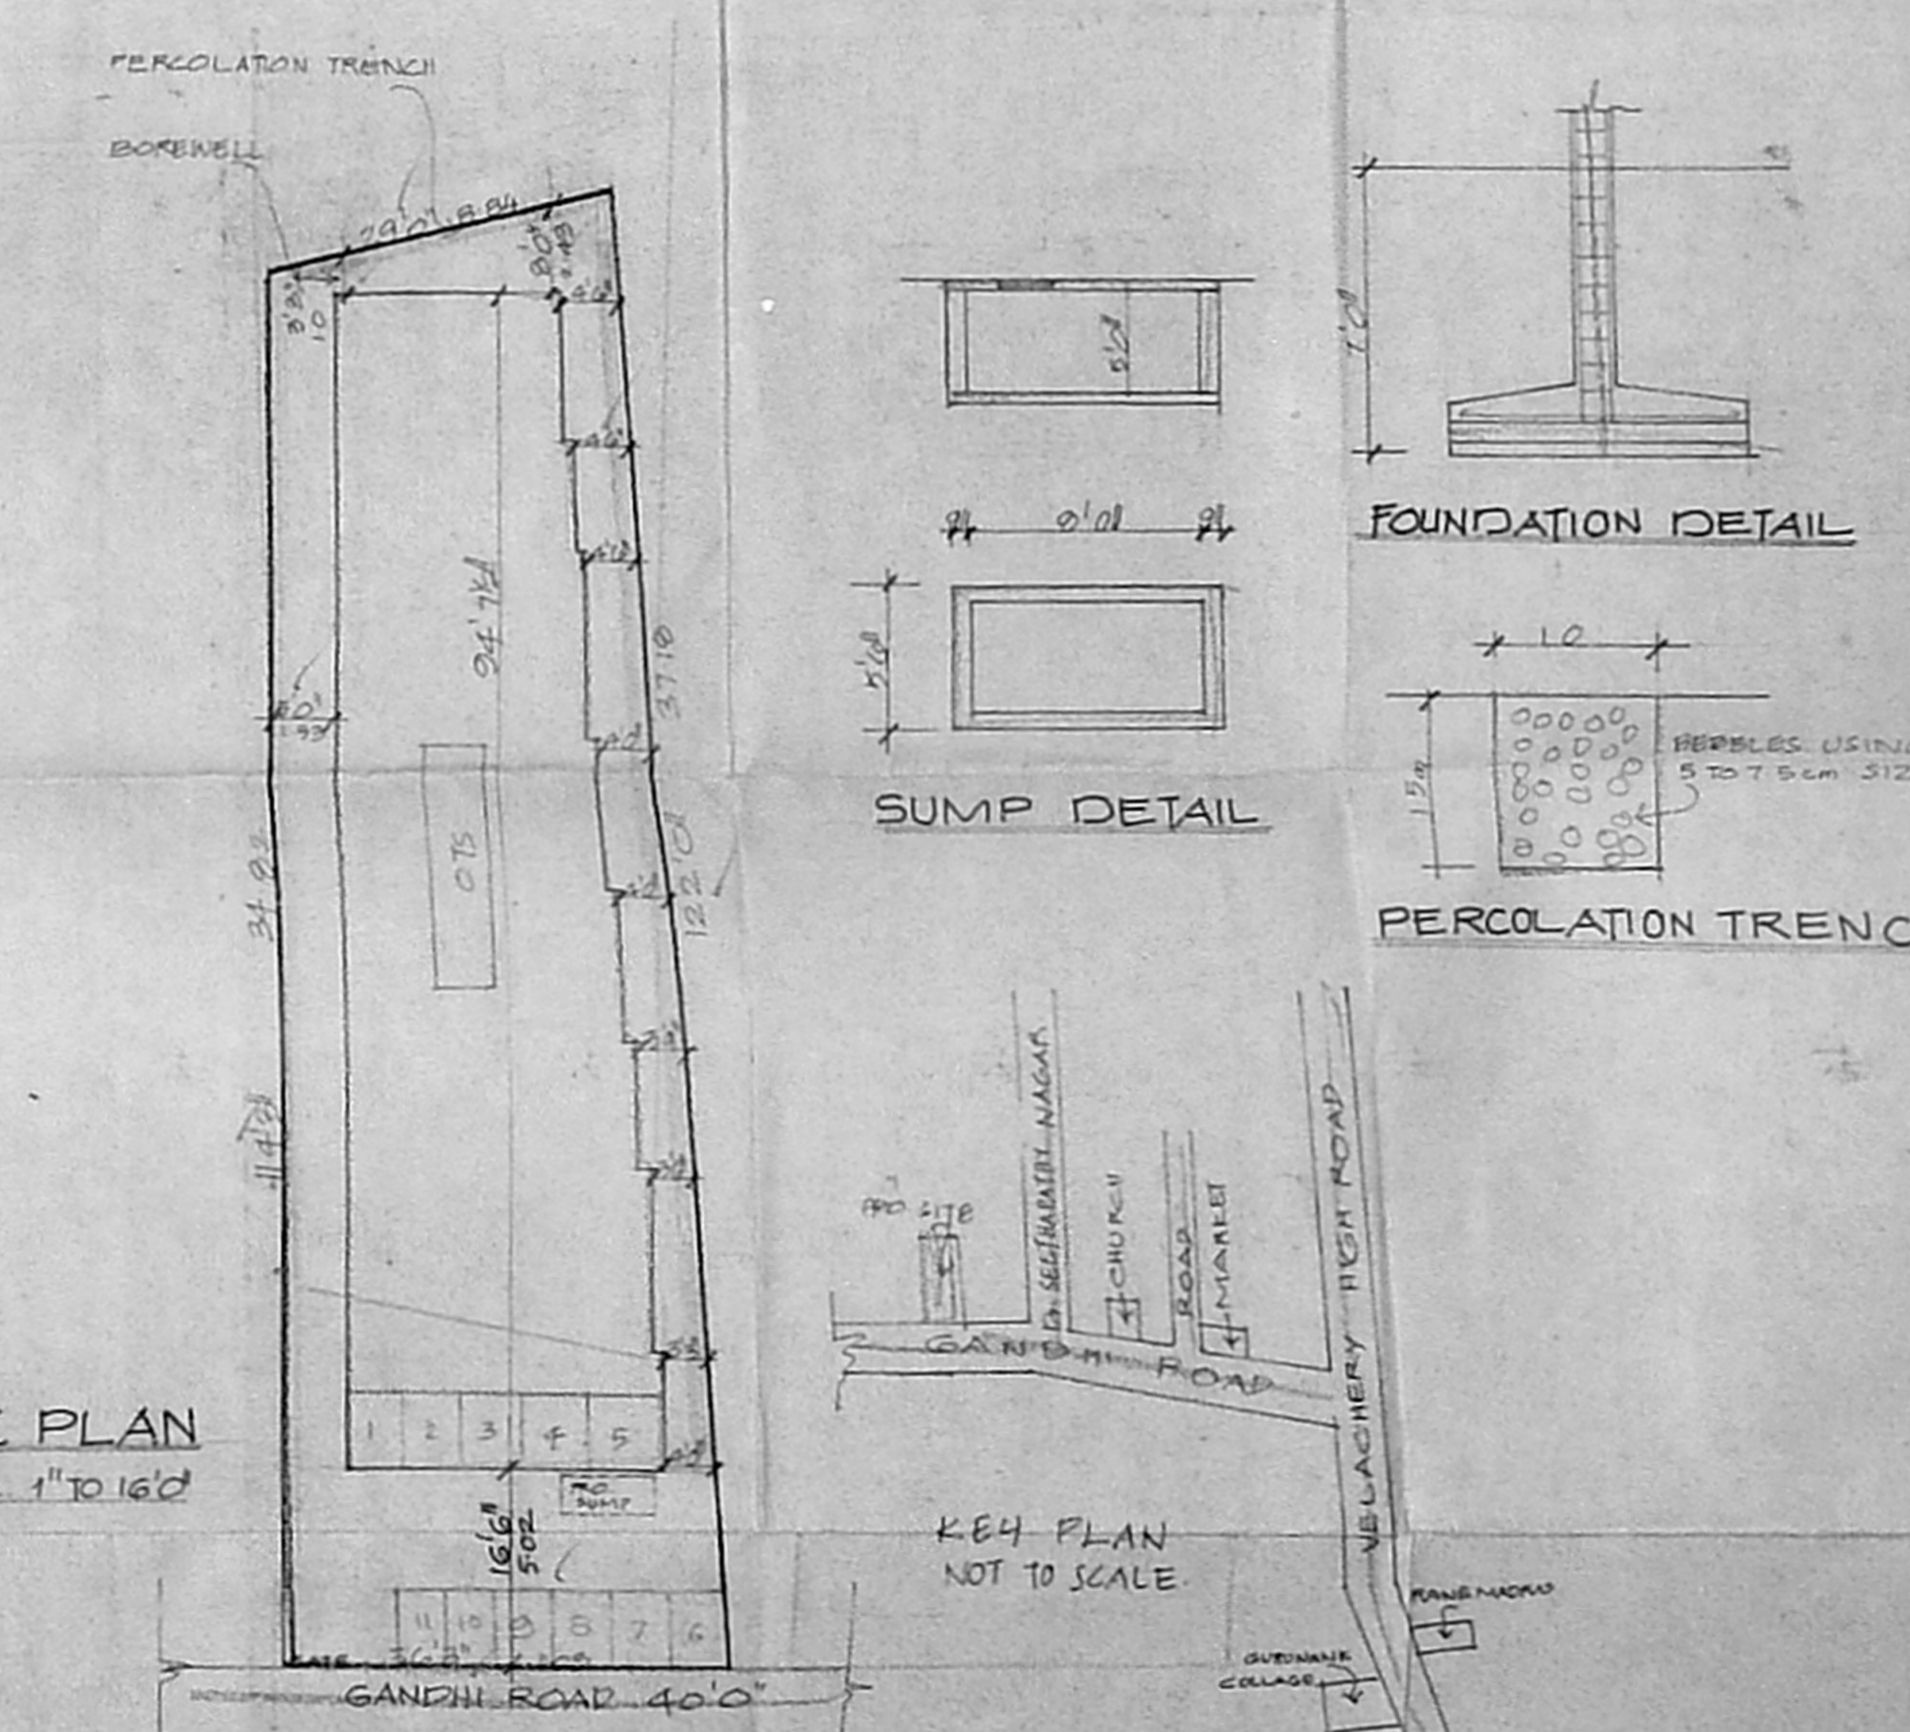


SITE PLAN
SCALE 1" TO 16'


KEY PLAN
NOT TO SCALE

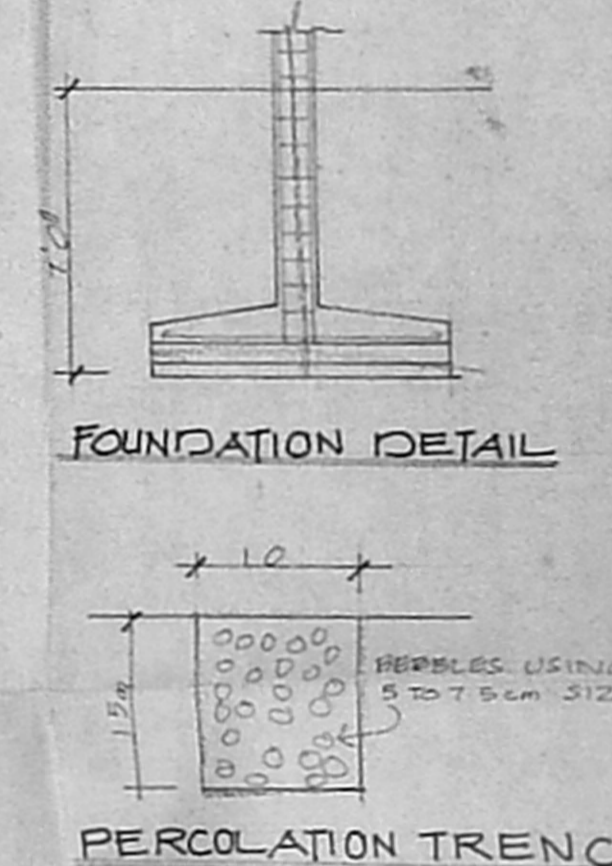

FOUNDATION DETAIL

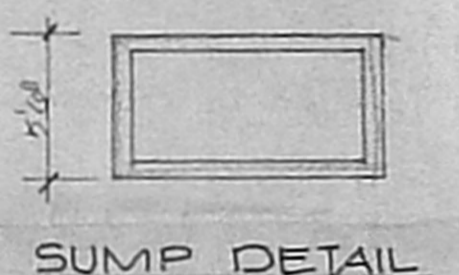

SUMP DETAIL

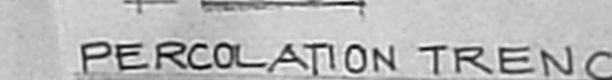

PERCOLATION TRENCH

JOINERIES		SPECIFICATION	AREA DETAIL		COLOUR INDEX	
D	DOOR	3'6" x 7'0"	ROADS	3853	3579	
D1		3'6" x 7'0"	BOUNDARY	1606	184.7	
D2		2'6" x 7'0"	PROPOSAL	1946	180.8	
W	WINDOW	4'0" x 4'0"	TOTAL	516.3		
W1		3'0" x 4'0"				
V	VENTILATOR	2'0" x 2'0"	INCIDENTAL USE	445	41.3	
			TOTAL	557.6		

PLAN SHOWING THE PRO DWELLING HOUSE IN S.No 140,
AT DOOR NO. 151, GANDHI ROAD, VELACHERY,
CHENNAI.



SCALE 1" TO 80'

OWNER'S SIGNATURE

S. M. Thiruv...
R. SELVAM, B.E., AMIE, C. Eng. (I) A.I.V.
Consulting Civil Engineer, Chartered Engineer,
Approved Valuer, Licensed Surveyor,
Class-1, Reg. No. 319/99 2000
Corporation of Chennai
No. 1169 Mogappair East,
CH. 130050,
Ph. 6248264
(For GREEN CHANNEL ADMISSION NOT APPLICABLE)
LICENSED SURVEYOR