
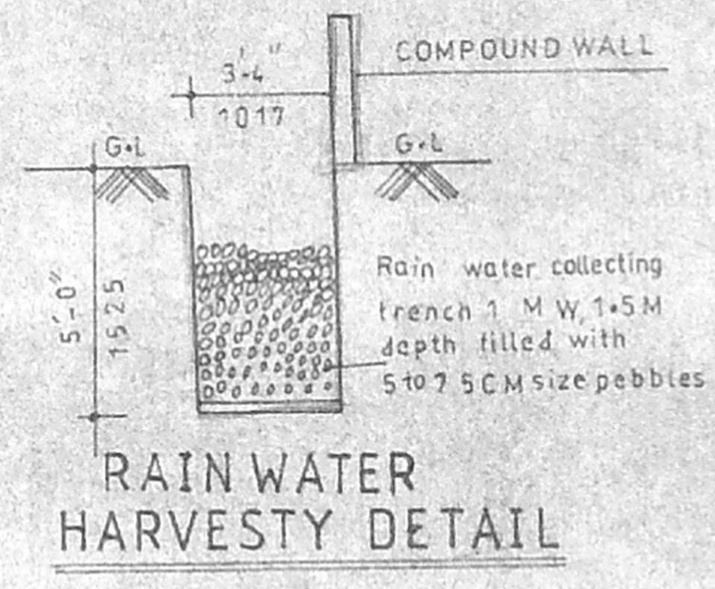


75.5 x 51.8 11.99.99

Planning Permit No. B/27204/545/99  
**APPROVED**  
 SUBJECT TO THE CONDITIONS IN THIS CIVIL LETTER.  
 Date: 12.9.99  
 SECRETARY METROPOLITAN AUTHORITY  
 CHENNAI-600 008.

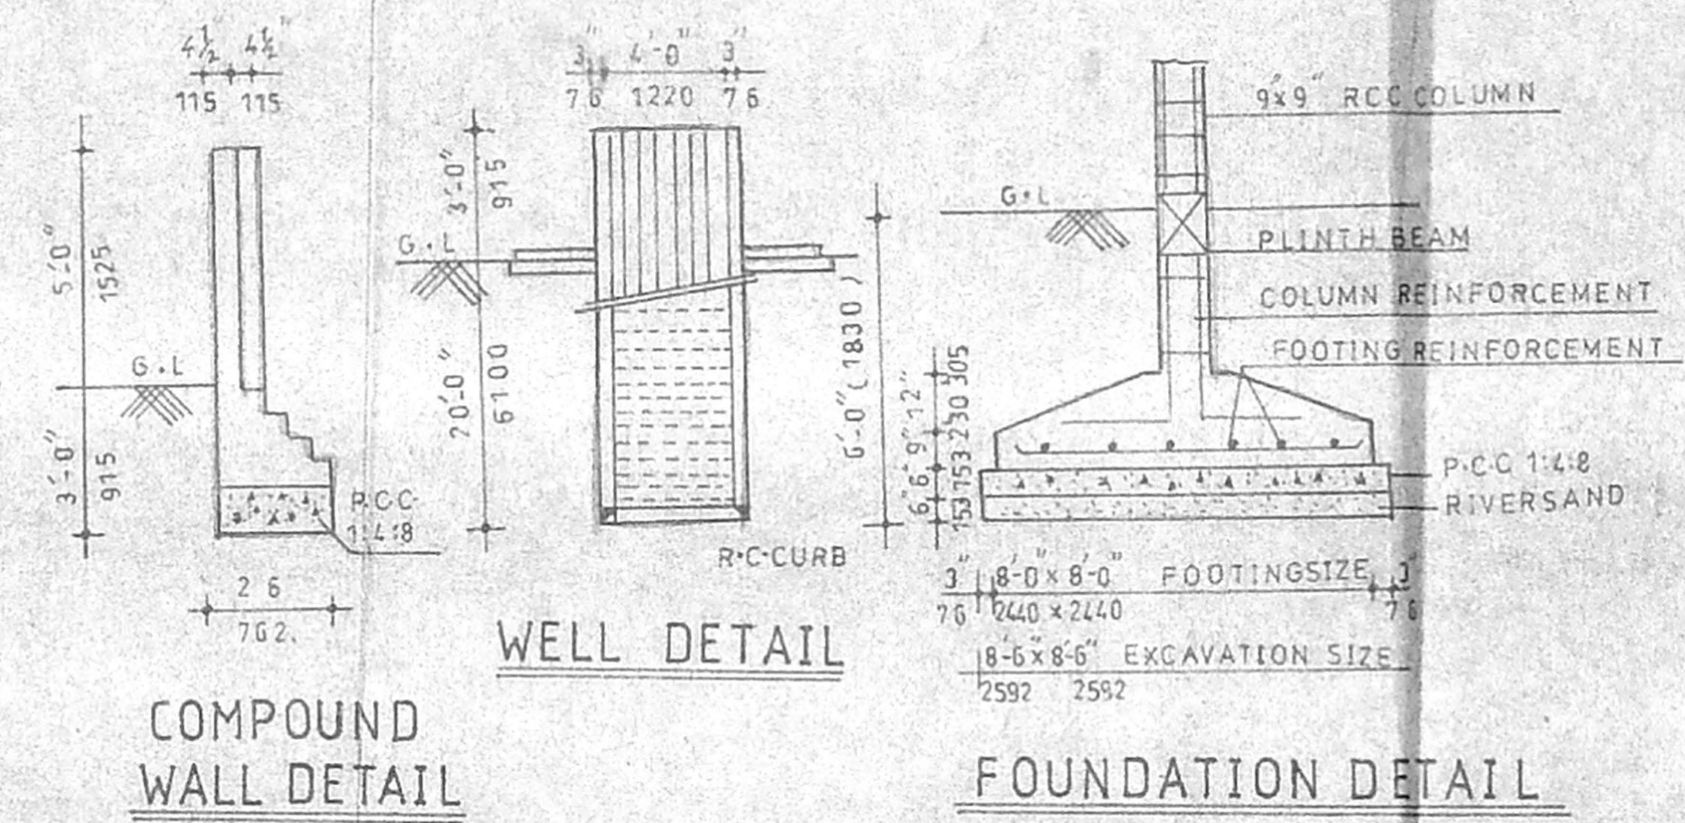

- Specifications**
- RCC COLUMNS IN FOUNDATION.
  - ALL RCC COLUMNS ARE CONNECTED BY PLINTH BEAM.
  - MOSAIC FLOORING.
  - JOINERY WORKS IN TEAK WOOD.
  - BRICKWORKS IN BASEMENT AND IN SUPERSTRUCTURE IN C-M 15.
  - ROOF IS COVERED BY RCC SLAB.
  - LINTEL OVER OPENING.
  - WALLS ARE PLASTERED BY CEMENT PLASTER.
  - WALLS ARE PAINTED BY CEMENT PAINT.
  - ALL RCC WORKS IN C-C 1:2:4.
  - WEATHERING COURSE LAID OVER RCC SLAB WITH PROPER SLOPE.

**Schedule of Joinery**

TYPE	SIZE	DESCRIPTION
WD1	3-6 x 7-0	T-W MAIN DOOR
D2	3-0 x 7-0	T-W PANN DOOR
D3	2-6 x 7-0	T-W FLUSH DOOR
W1	6-0 x 4-0	T-W GLAZED WINDOW
W2	4-0 x 4-6	- DO -
W3	3-0 x 4-6	DO
KW	4-0 x 3-0	T-W KITCHEN WINDOW
V1	2-6 x 1-6	T-W GLAZED VENTILATOR

**Proposed residential flats at:**  
 S No 12/3 12/4  
 (T.S. No - 55, 56)  
 Block No 55 Door No 65,  
 Valluvar street, Arumbakkam,  
 Koyambedu Village,  
 CHENNAI - 600106.




**COLOUR CODE REFERENCE**

TO BE DEMOLISHED   
 PROPOSED   
 ROAD   
 PLOT BOUNDARY

SCALE: 1-8-0 DATE: 09-9-99  
 ALL DIMENSIONS ARE IN FOOT & MM.  
 DRN: J.E. VIJAYA CHRISPIN, CHD. G. RUBAN

*D. Vasavireddy*  
 General Power Of Attorney Holder  
 FOR D. SUPRIYA  
 D. VASAVIREDDY  
 D. RANJITHA  
 N. LEELAVATHAMMA

Owner signature  
*G.L. Venkatesha*  
**G.L. VENKATESHA**  
 Asst. Exe. Engineer (Hd)  
 Corporation of Chennai  
 Licensed Surveyor Class No. 267-  
 40, 6th CROSS STREET,  
 SHENDY NAGAR, CHENNAI-30,  
 Licenced Surveyor

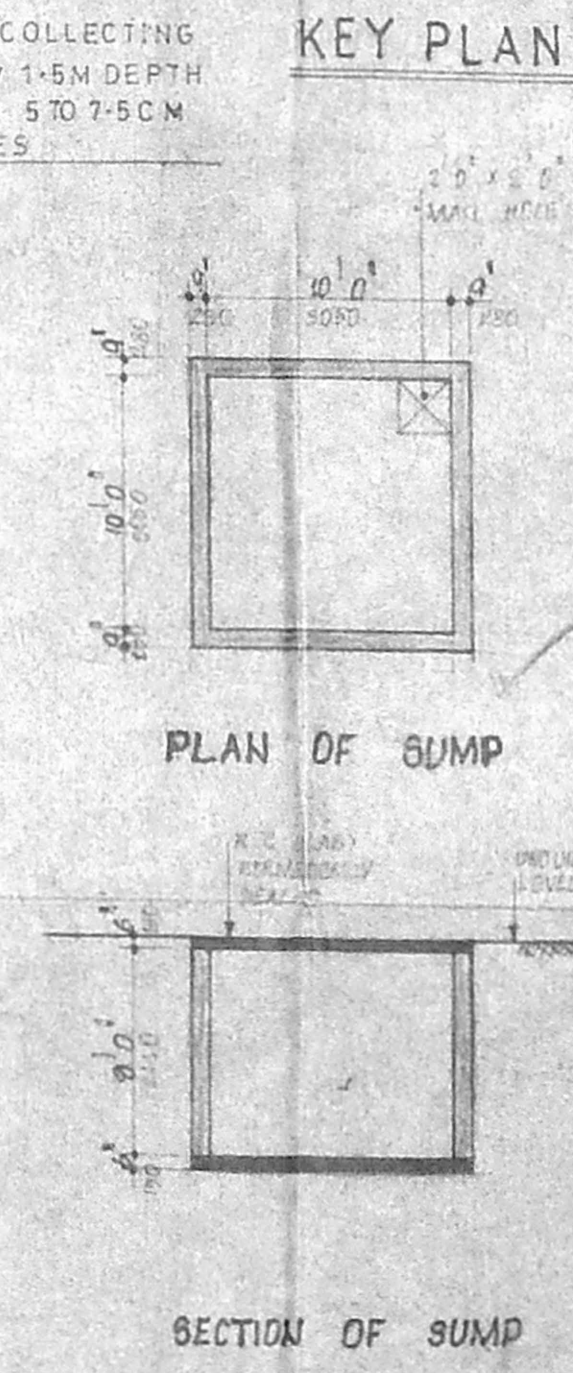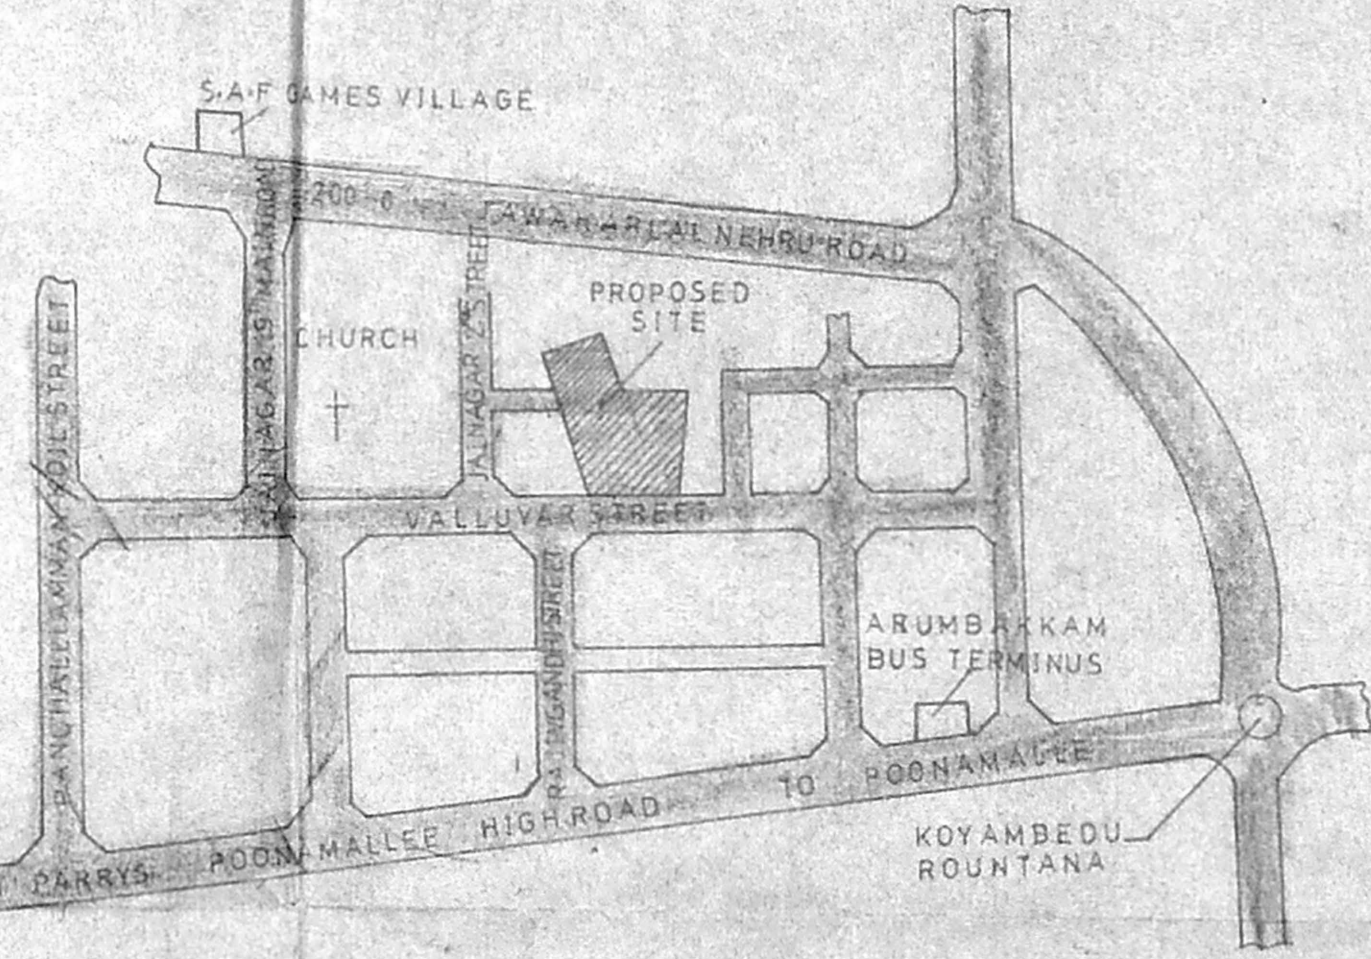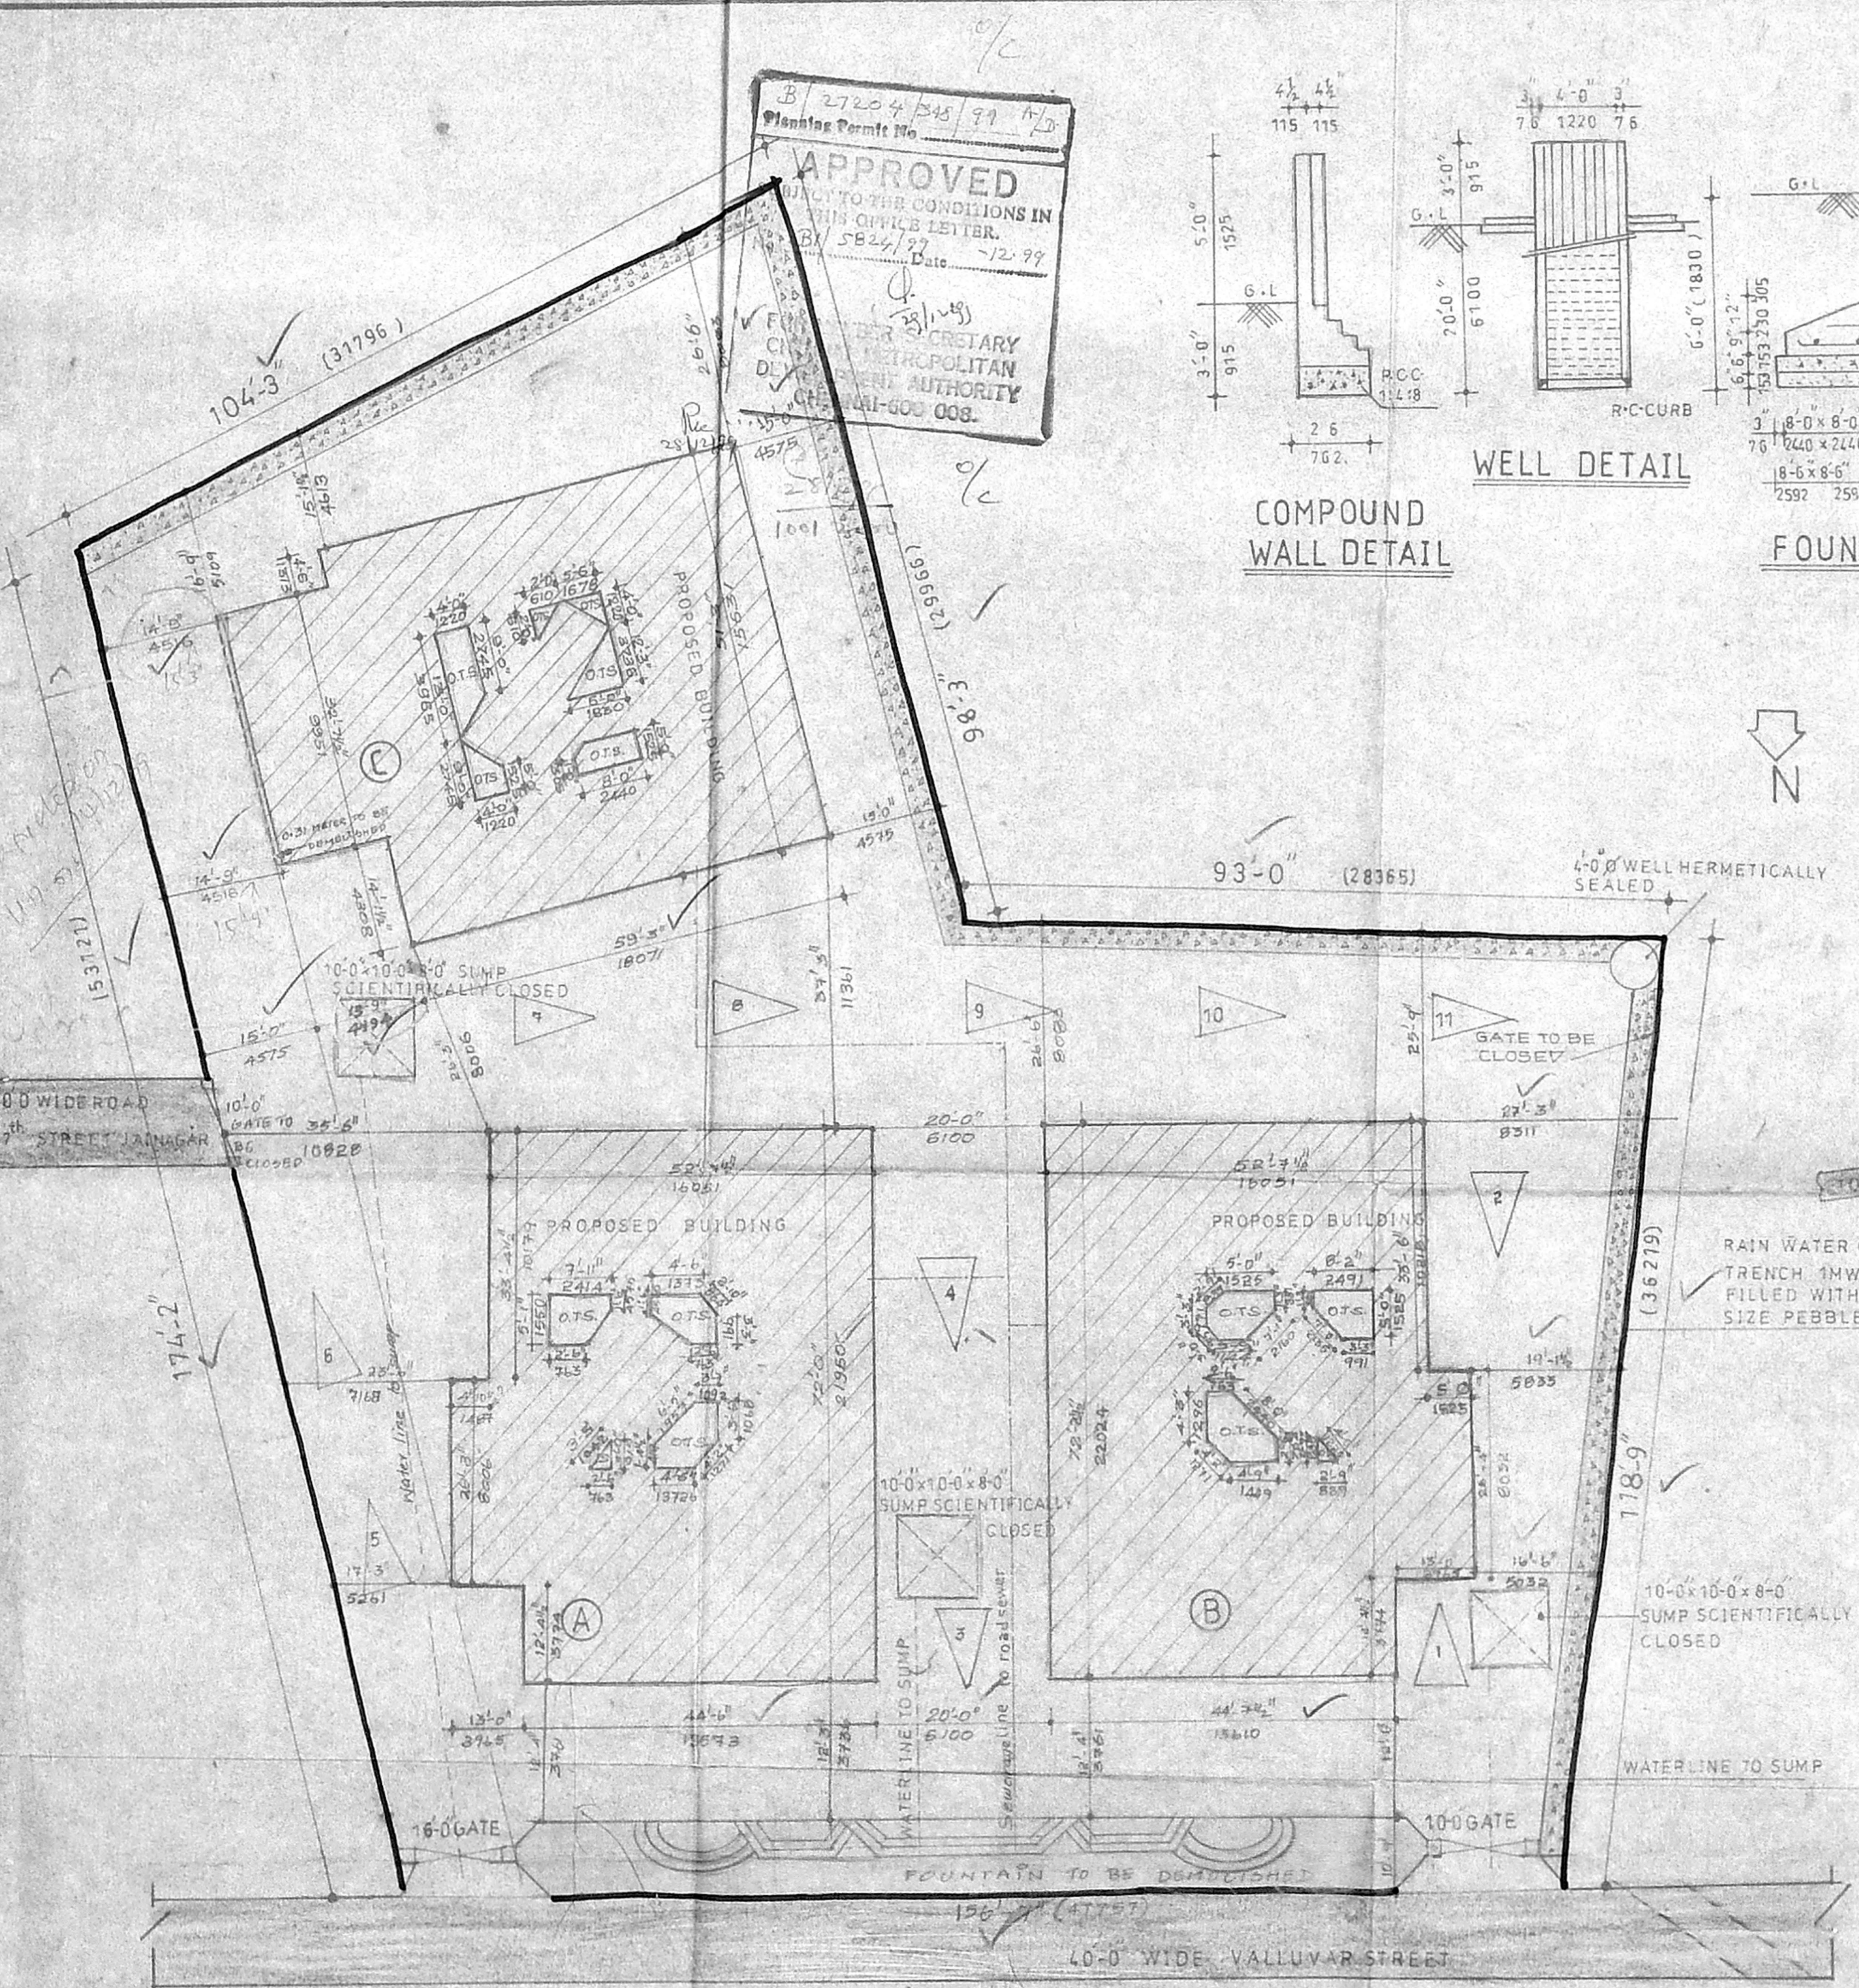

**AREA STATEMENT**

	Sq. ft	Sq. m
<b>BLOCK A</b>		
GROUND FLOOR	3727.0	346.37
FIRST FLOOR	3727.0	346.37
SECOND FLOOR	3727.0	346.37
THIRD FLOOR	3727.0	346.37
<b>BLOCK B</b>		
GROUND FLOOR	3739.0	347.49
FIRST FLOOR	3739.0	347.49
SECOND FLOOR	3739.0	347.49
THIRD FLOOR	3739.0	347.49
<b>BLOCK C</b>		
GROUND FLOOR	3293.0	306.04
FIRST FLOOR	3293.0	306.04
SECOND FLOOR	3293.0	306.04
THIRD FLOOR	3293.0	306.04
TOTAL BLOCK AREA	43056.0	3999.62
GROUND FLOOR SERVICE PLOT AREA	1914.0	177.69
TOTAL PLOT AREA	27950.0	2597.58
PLOT COVERAGE	30.43%	
F.S-1	1-4-70	

**SITE PLAN**  
 scale 1-16-0" 1:200

82.7 X 62

82.7 X 62

D. V. S. 4/4

# BLOCK - C

General power of CMDA No. B/5624/99  
 FOR D. SUPRINA No. B/5624/99  
 D. VASAVIREDDY  
 D. RANJITHA  
 N. LEELAVATHYMA


OWNER SIGNATURE

G.L. VENKATESHA  
 Asst. Exe. Engineer (Rtd)  
 Corporation of Chennai  
 Licensed Surveyor (No. 109) 267  
 40, 8th CROSS STREET,  
 SHENDY NAGAR, CHENNAI-600 008.


LICENSED SURVEYOR

**PROPOSED RESIDENTIAL FLATS AT**  
 3. NO. 12/3, 12/4 (T-3 NO 55, 56)  
 BLOCK NO-55, DOOR NO 65,  
 VALLUVAR STREET, ARUMBAKKAM,  
 KODAMBODU VILLAGE, CHENNAI-106


Planning Permit No. 27204/348/99  
**APPROVED**  
 SUBJECT TO THE CONDITIONS IN THIS OFFICE LETTER.  
 No. B/5624/99 Date: 12-99  
 FOR MEMBER SECRETARY  
 CHENNAI METROPOLITAN  
 DEVELOPMENT AUTHORITY  
 CHENNAI-600 008.

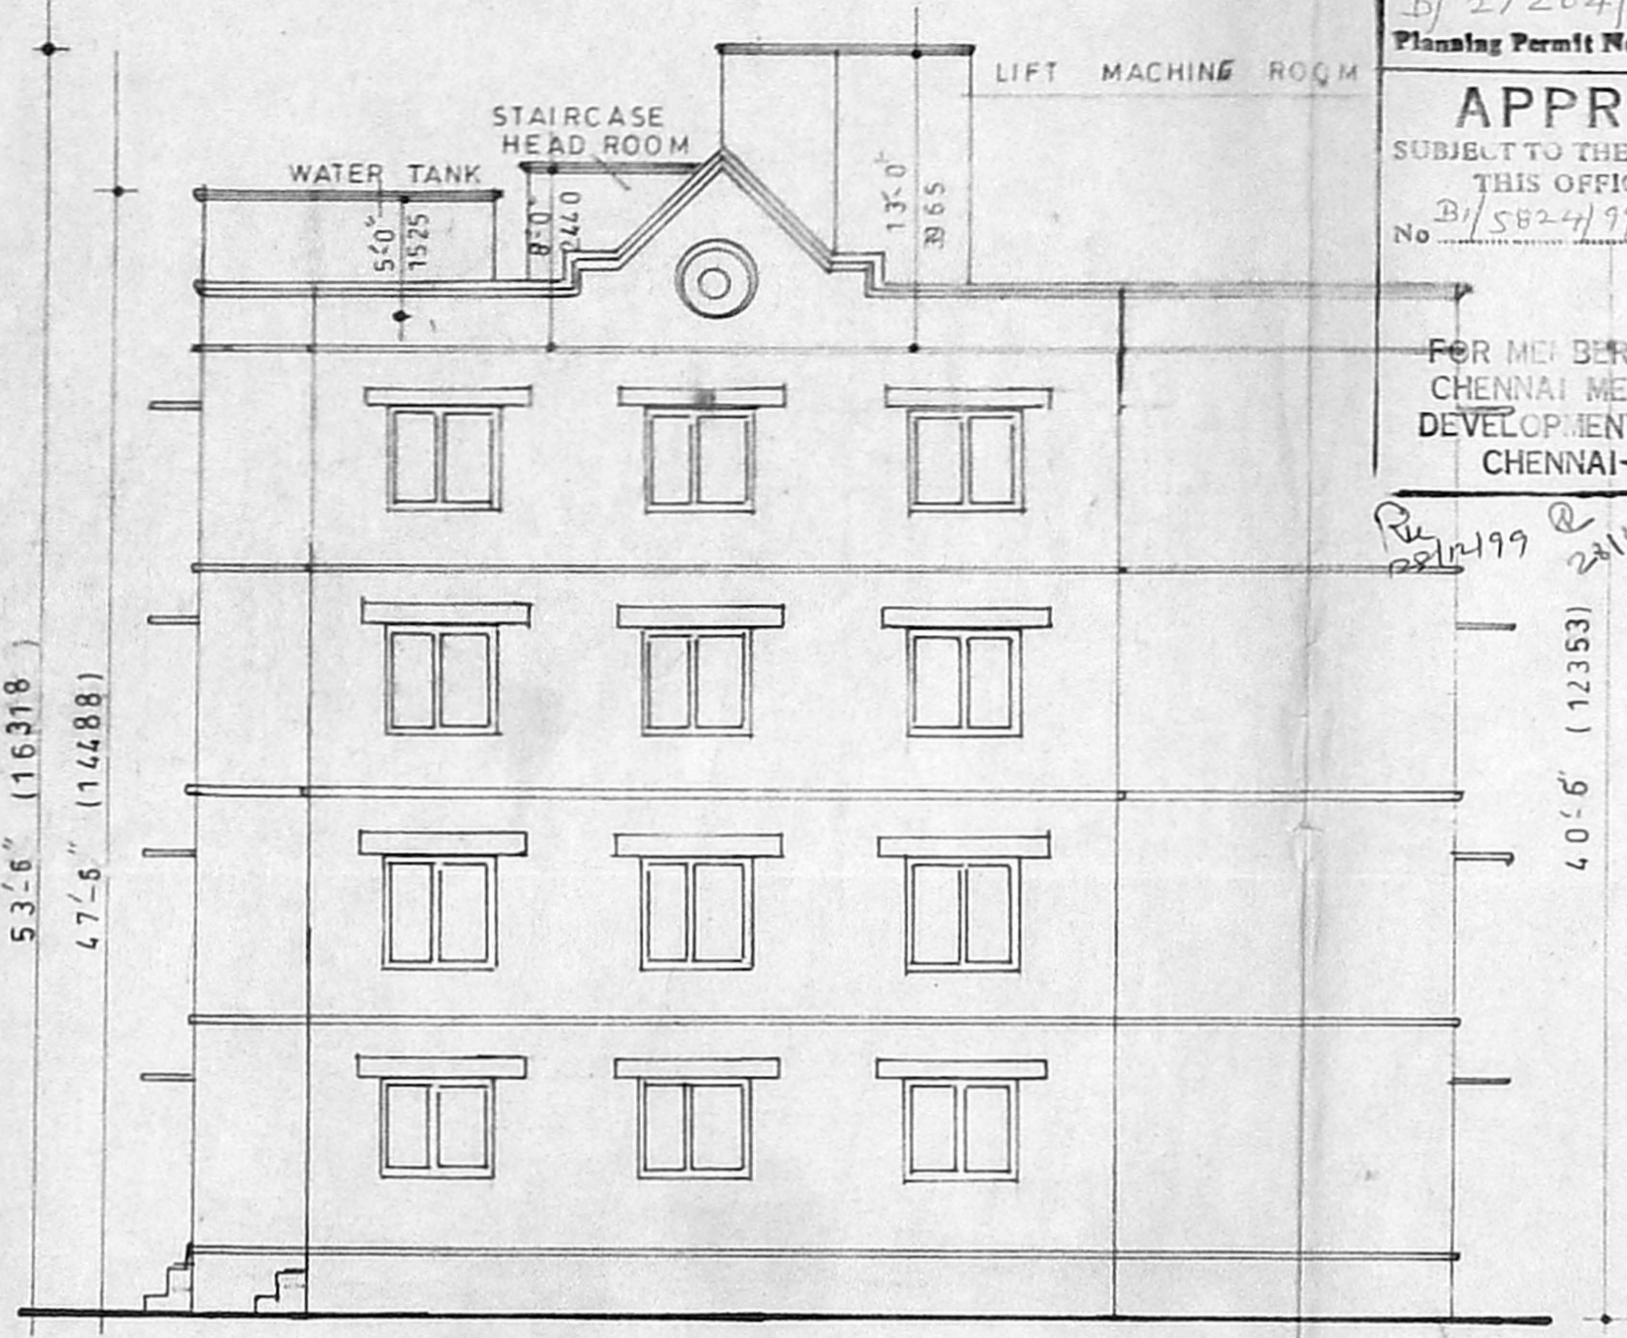


FRONT ELEVATION

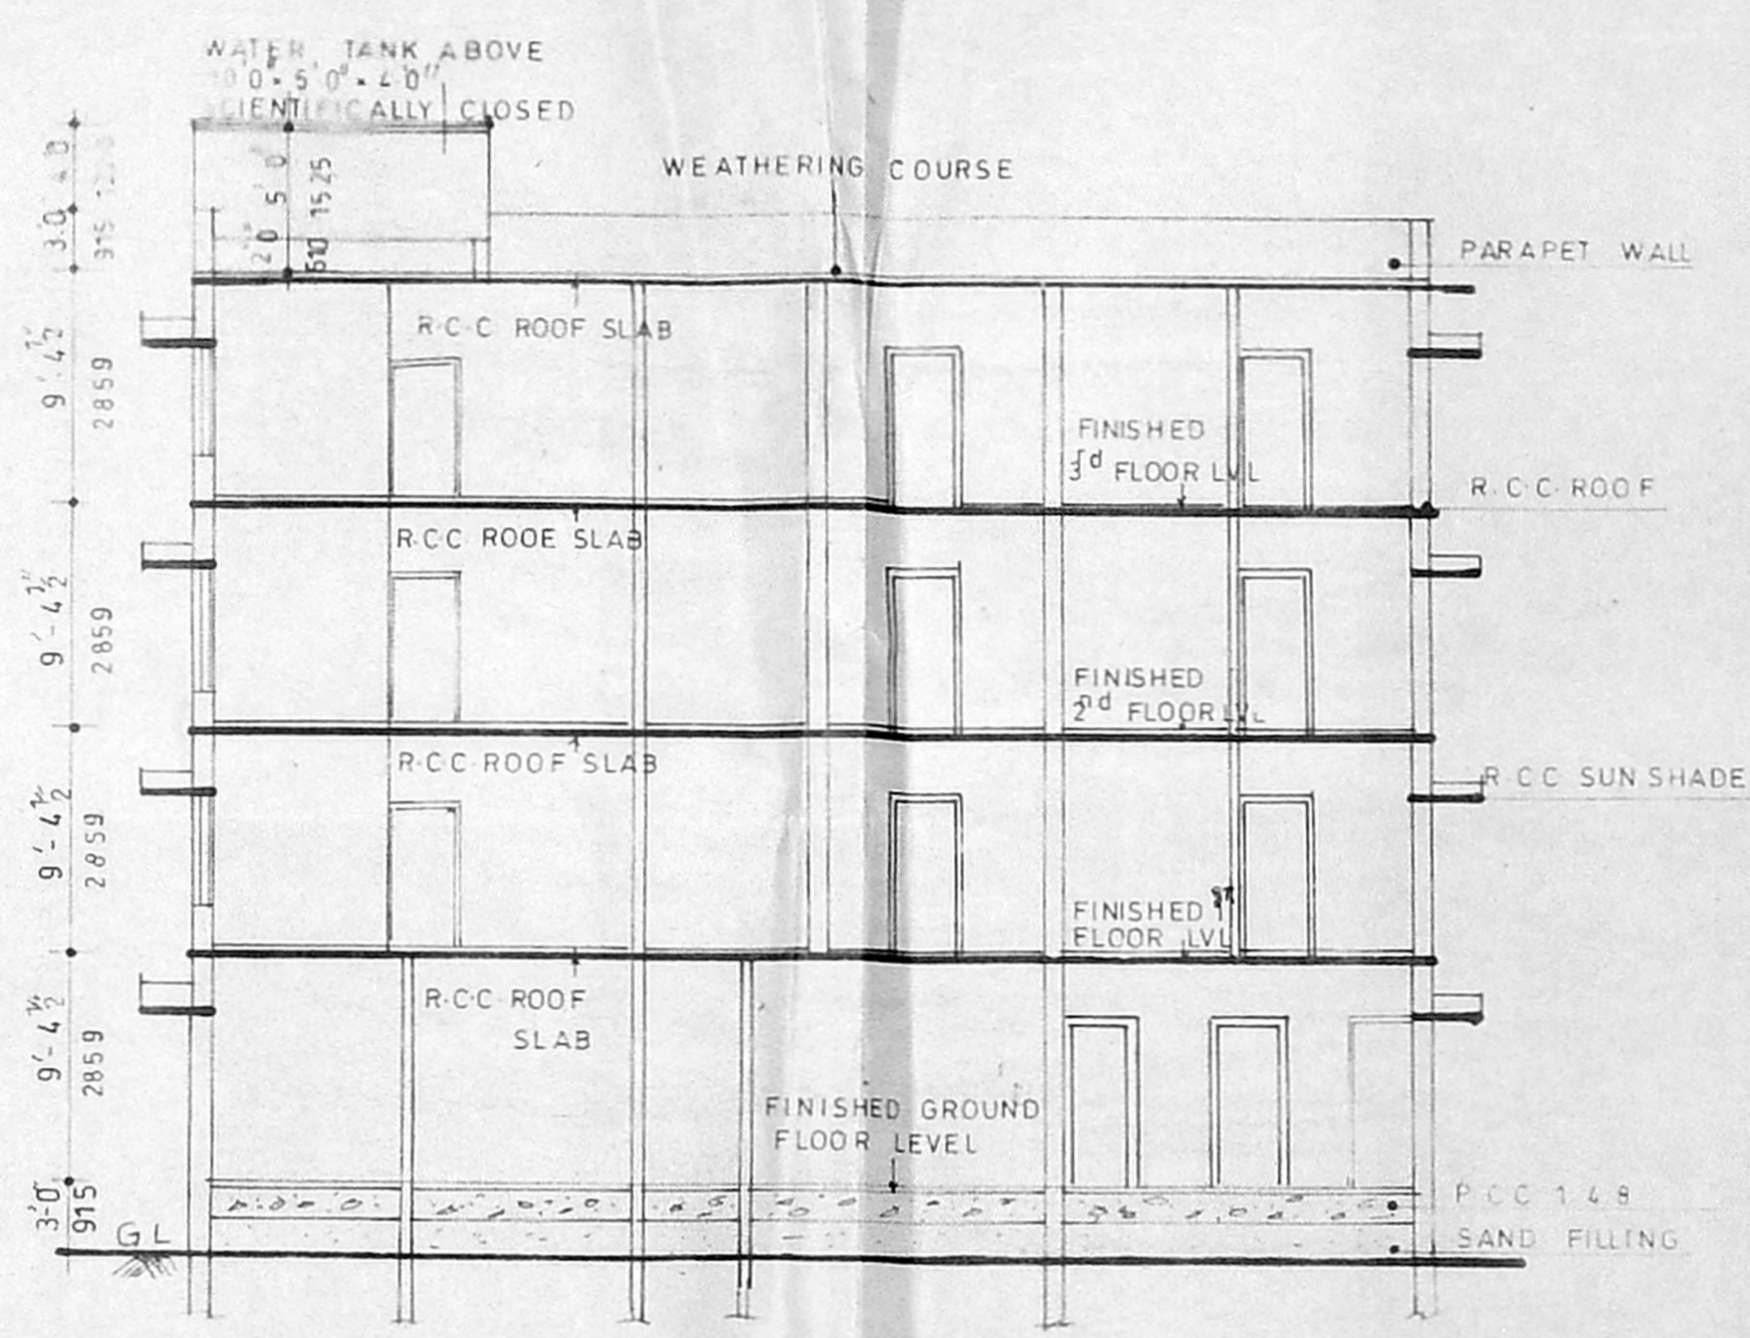


SECTION ON A A

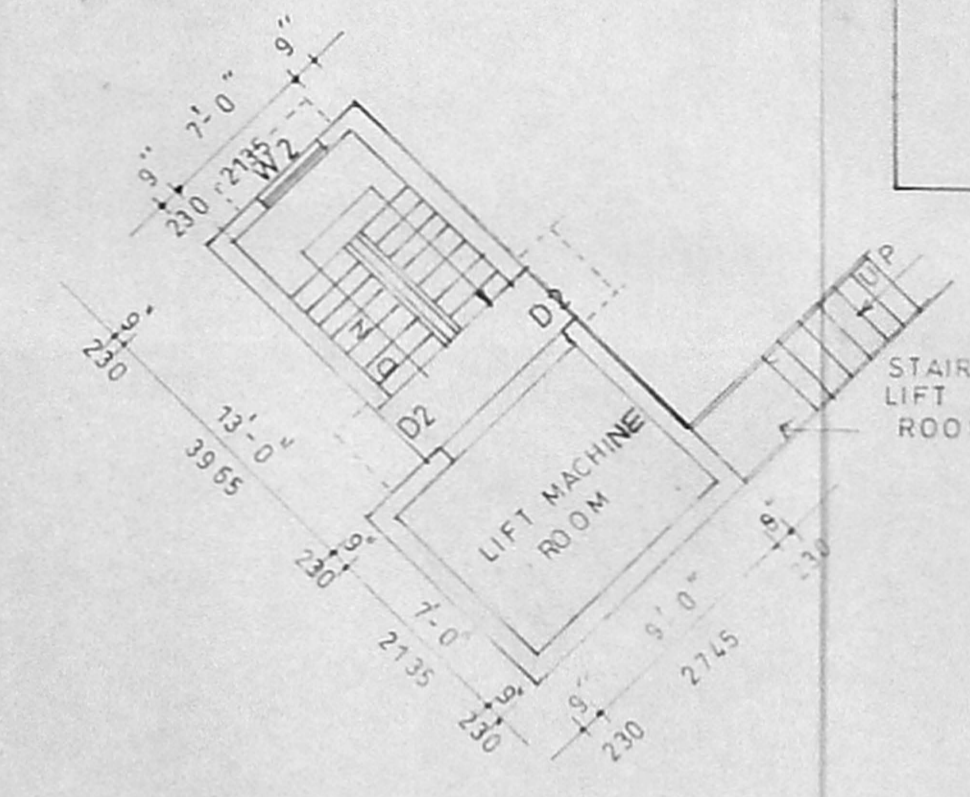


DETAIL OF STAIR CASE LIFT MACHINE ROOM

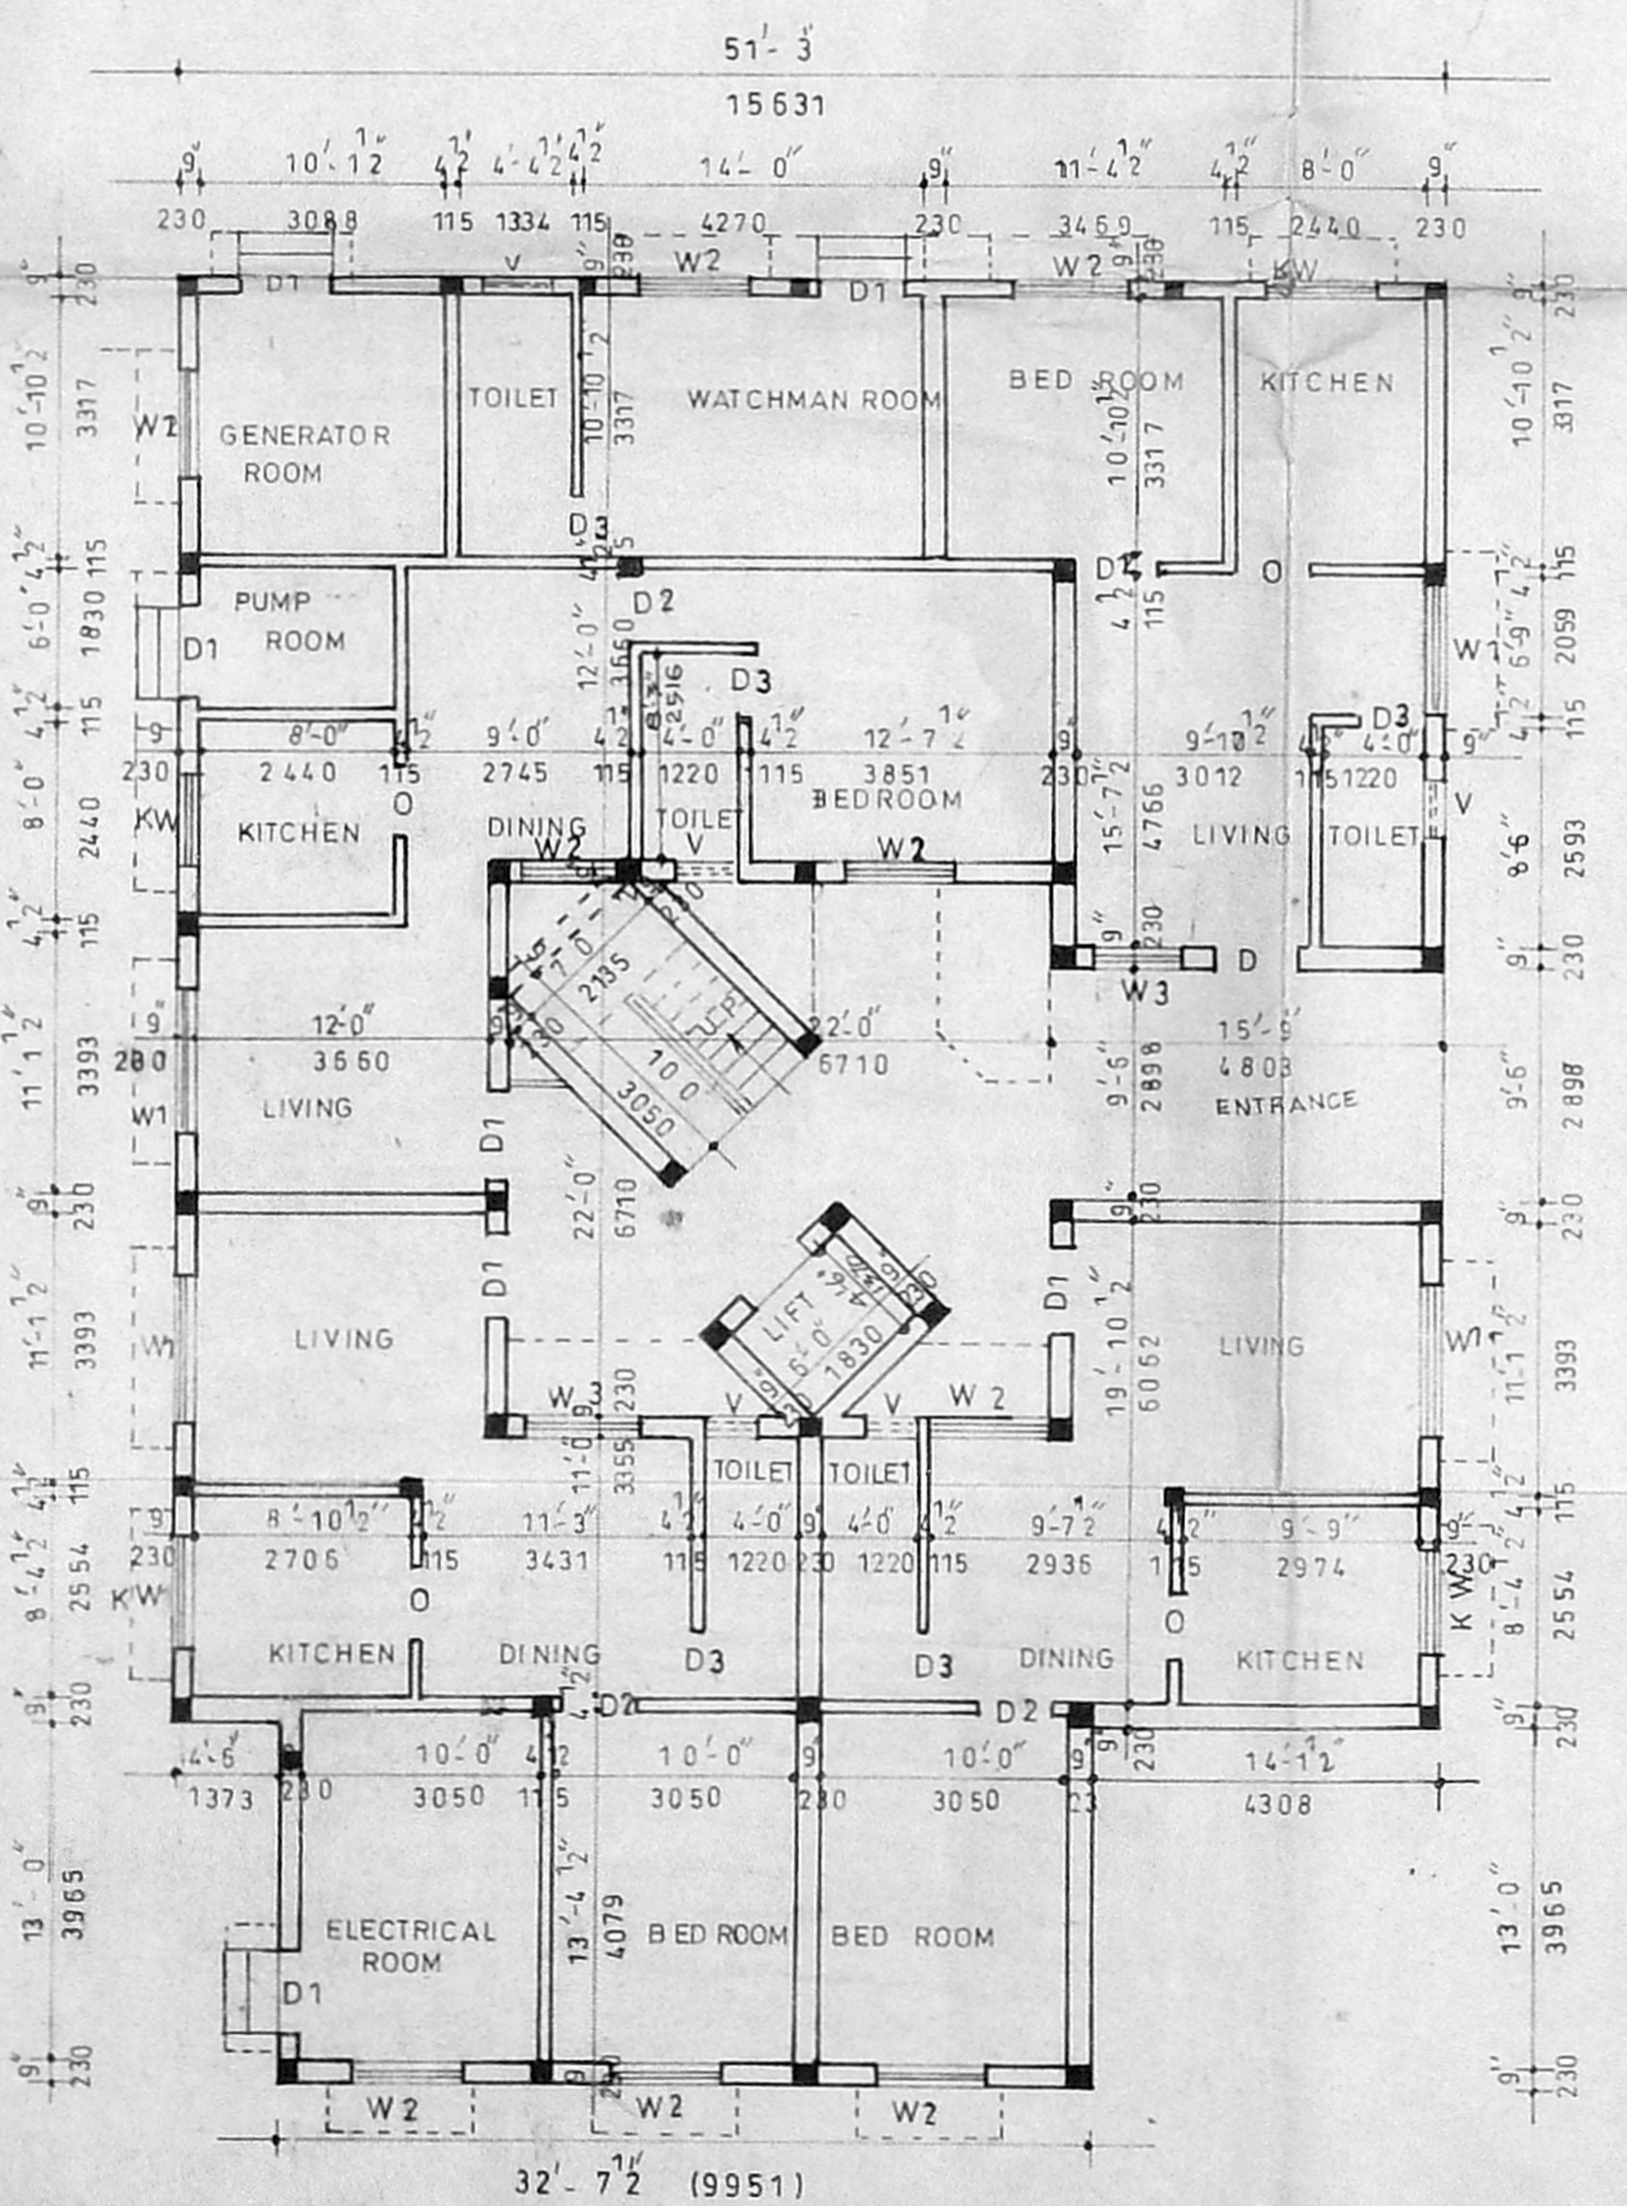

GROUND FLOOR PLAN

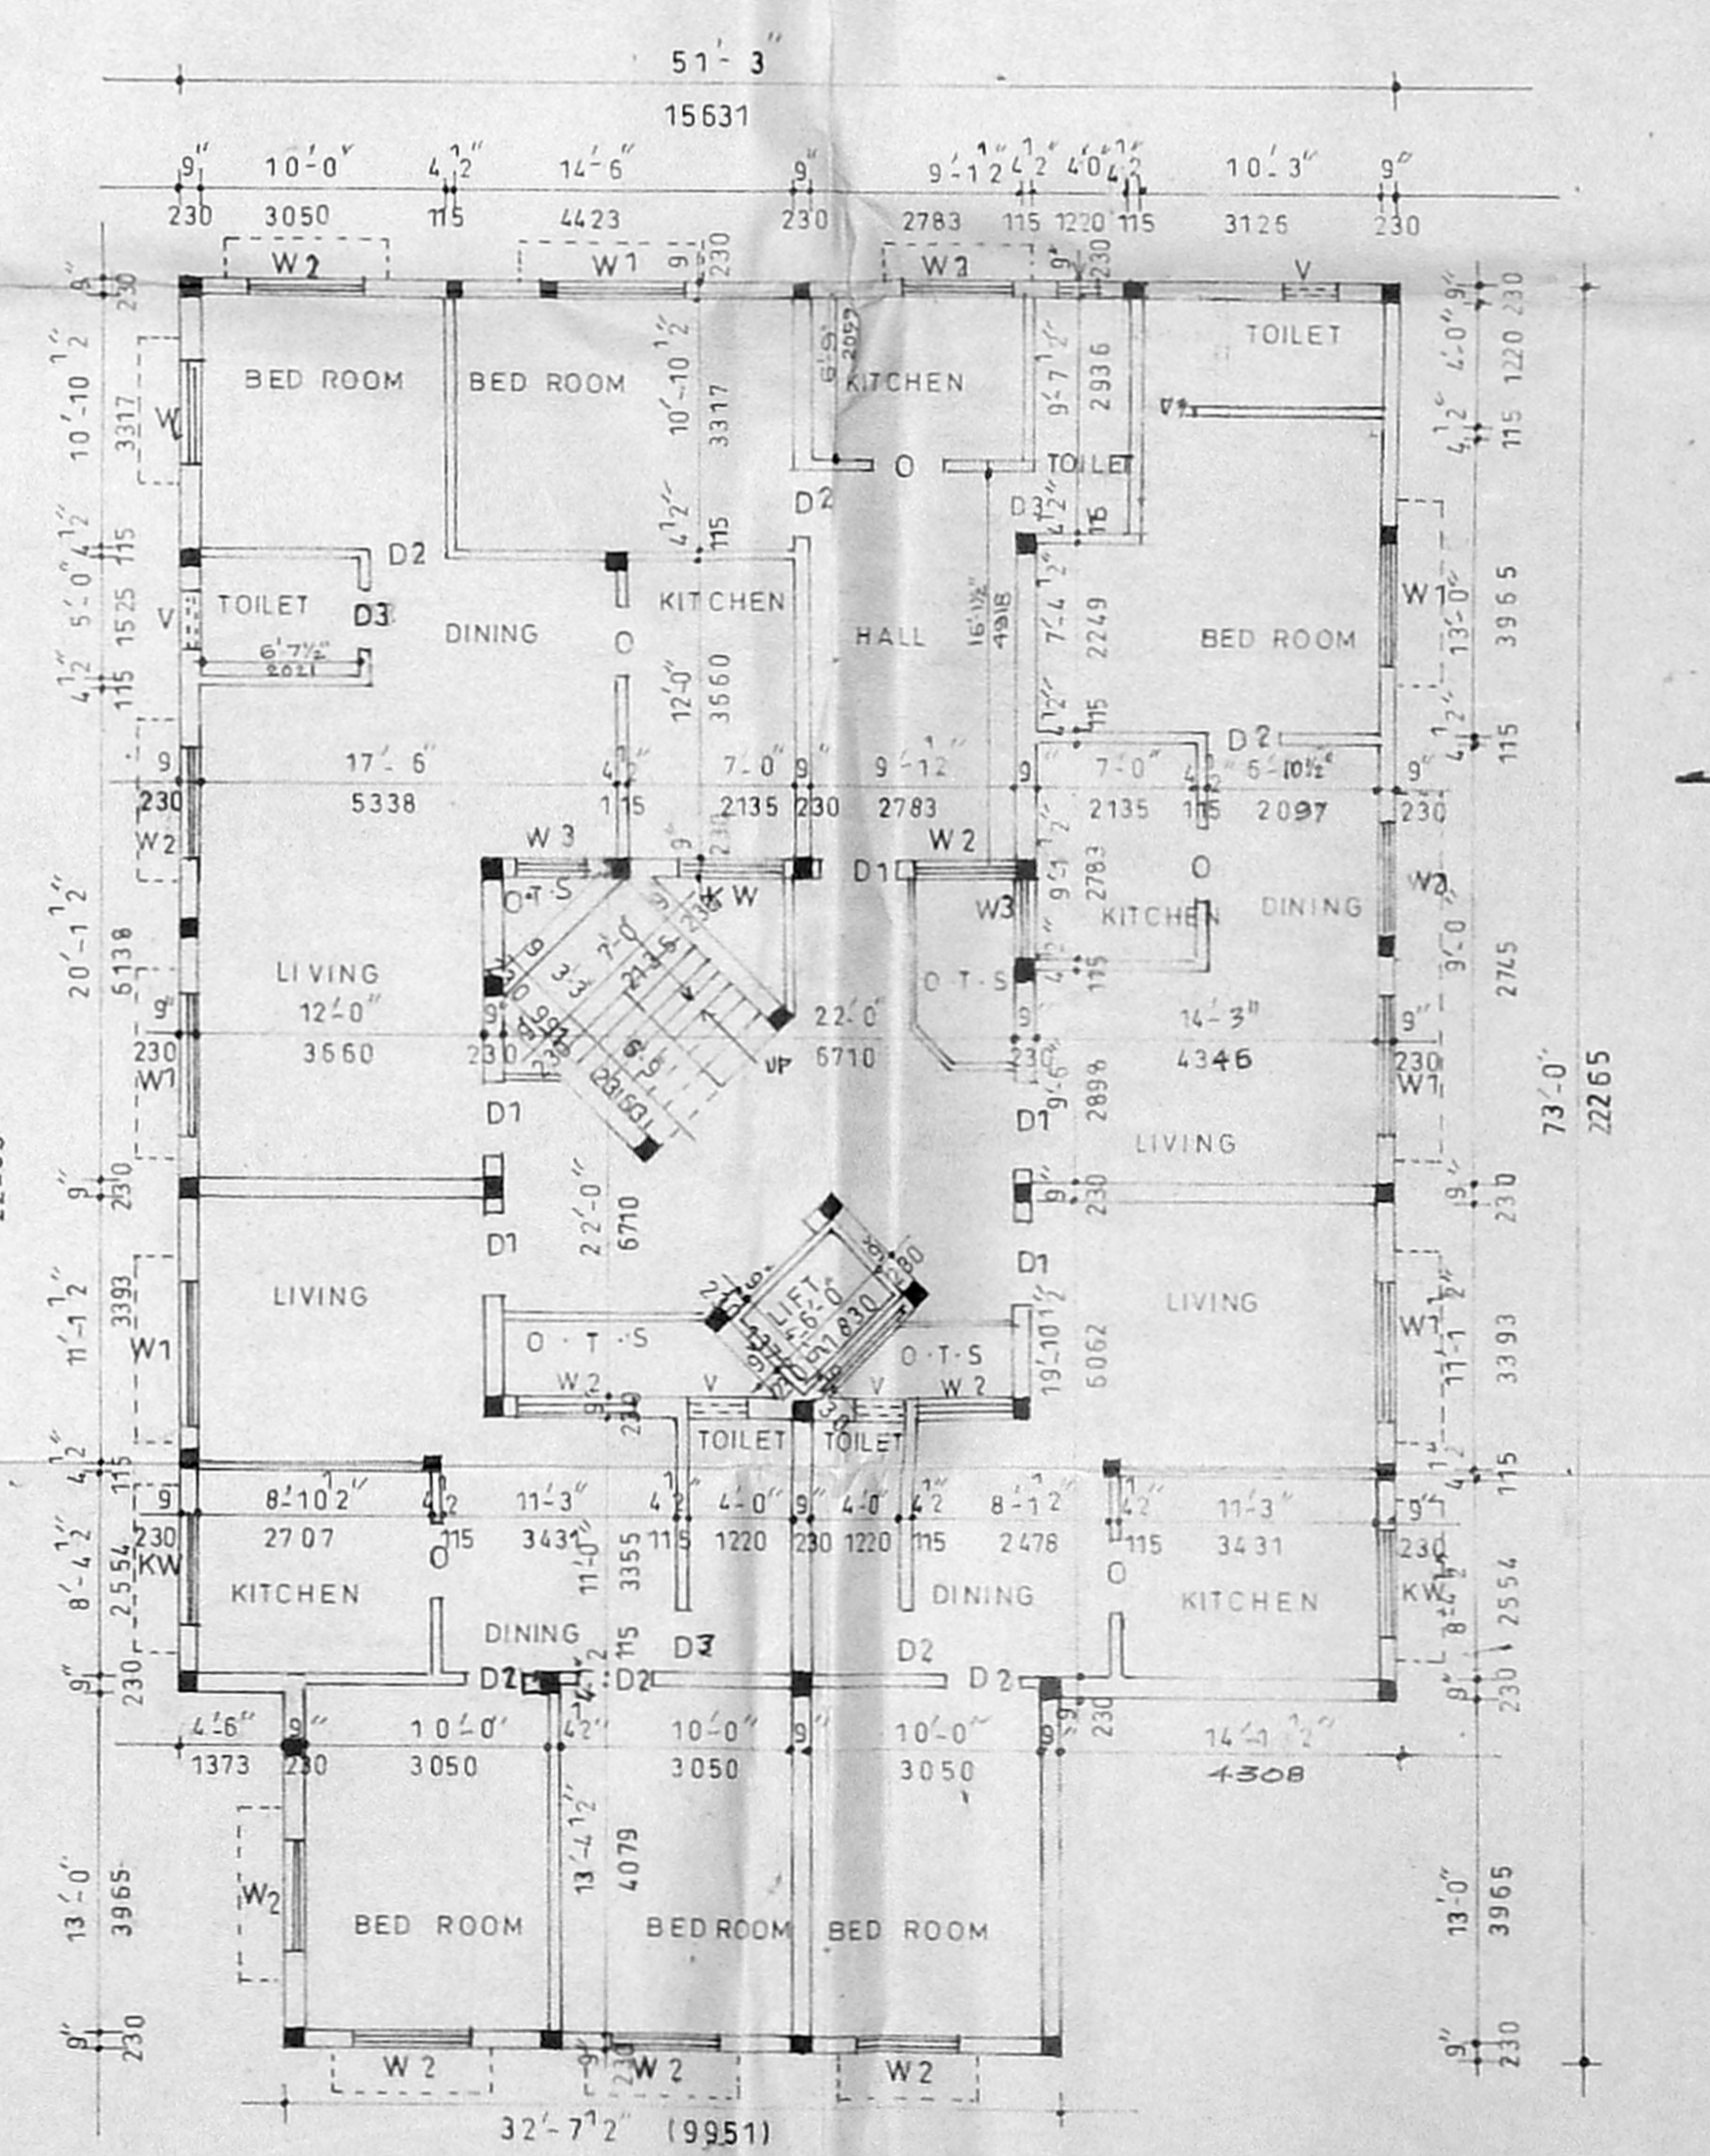

TYPICAL FLOOR PLAN

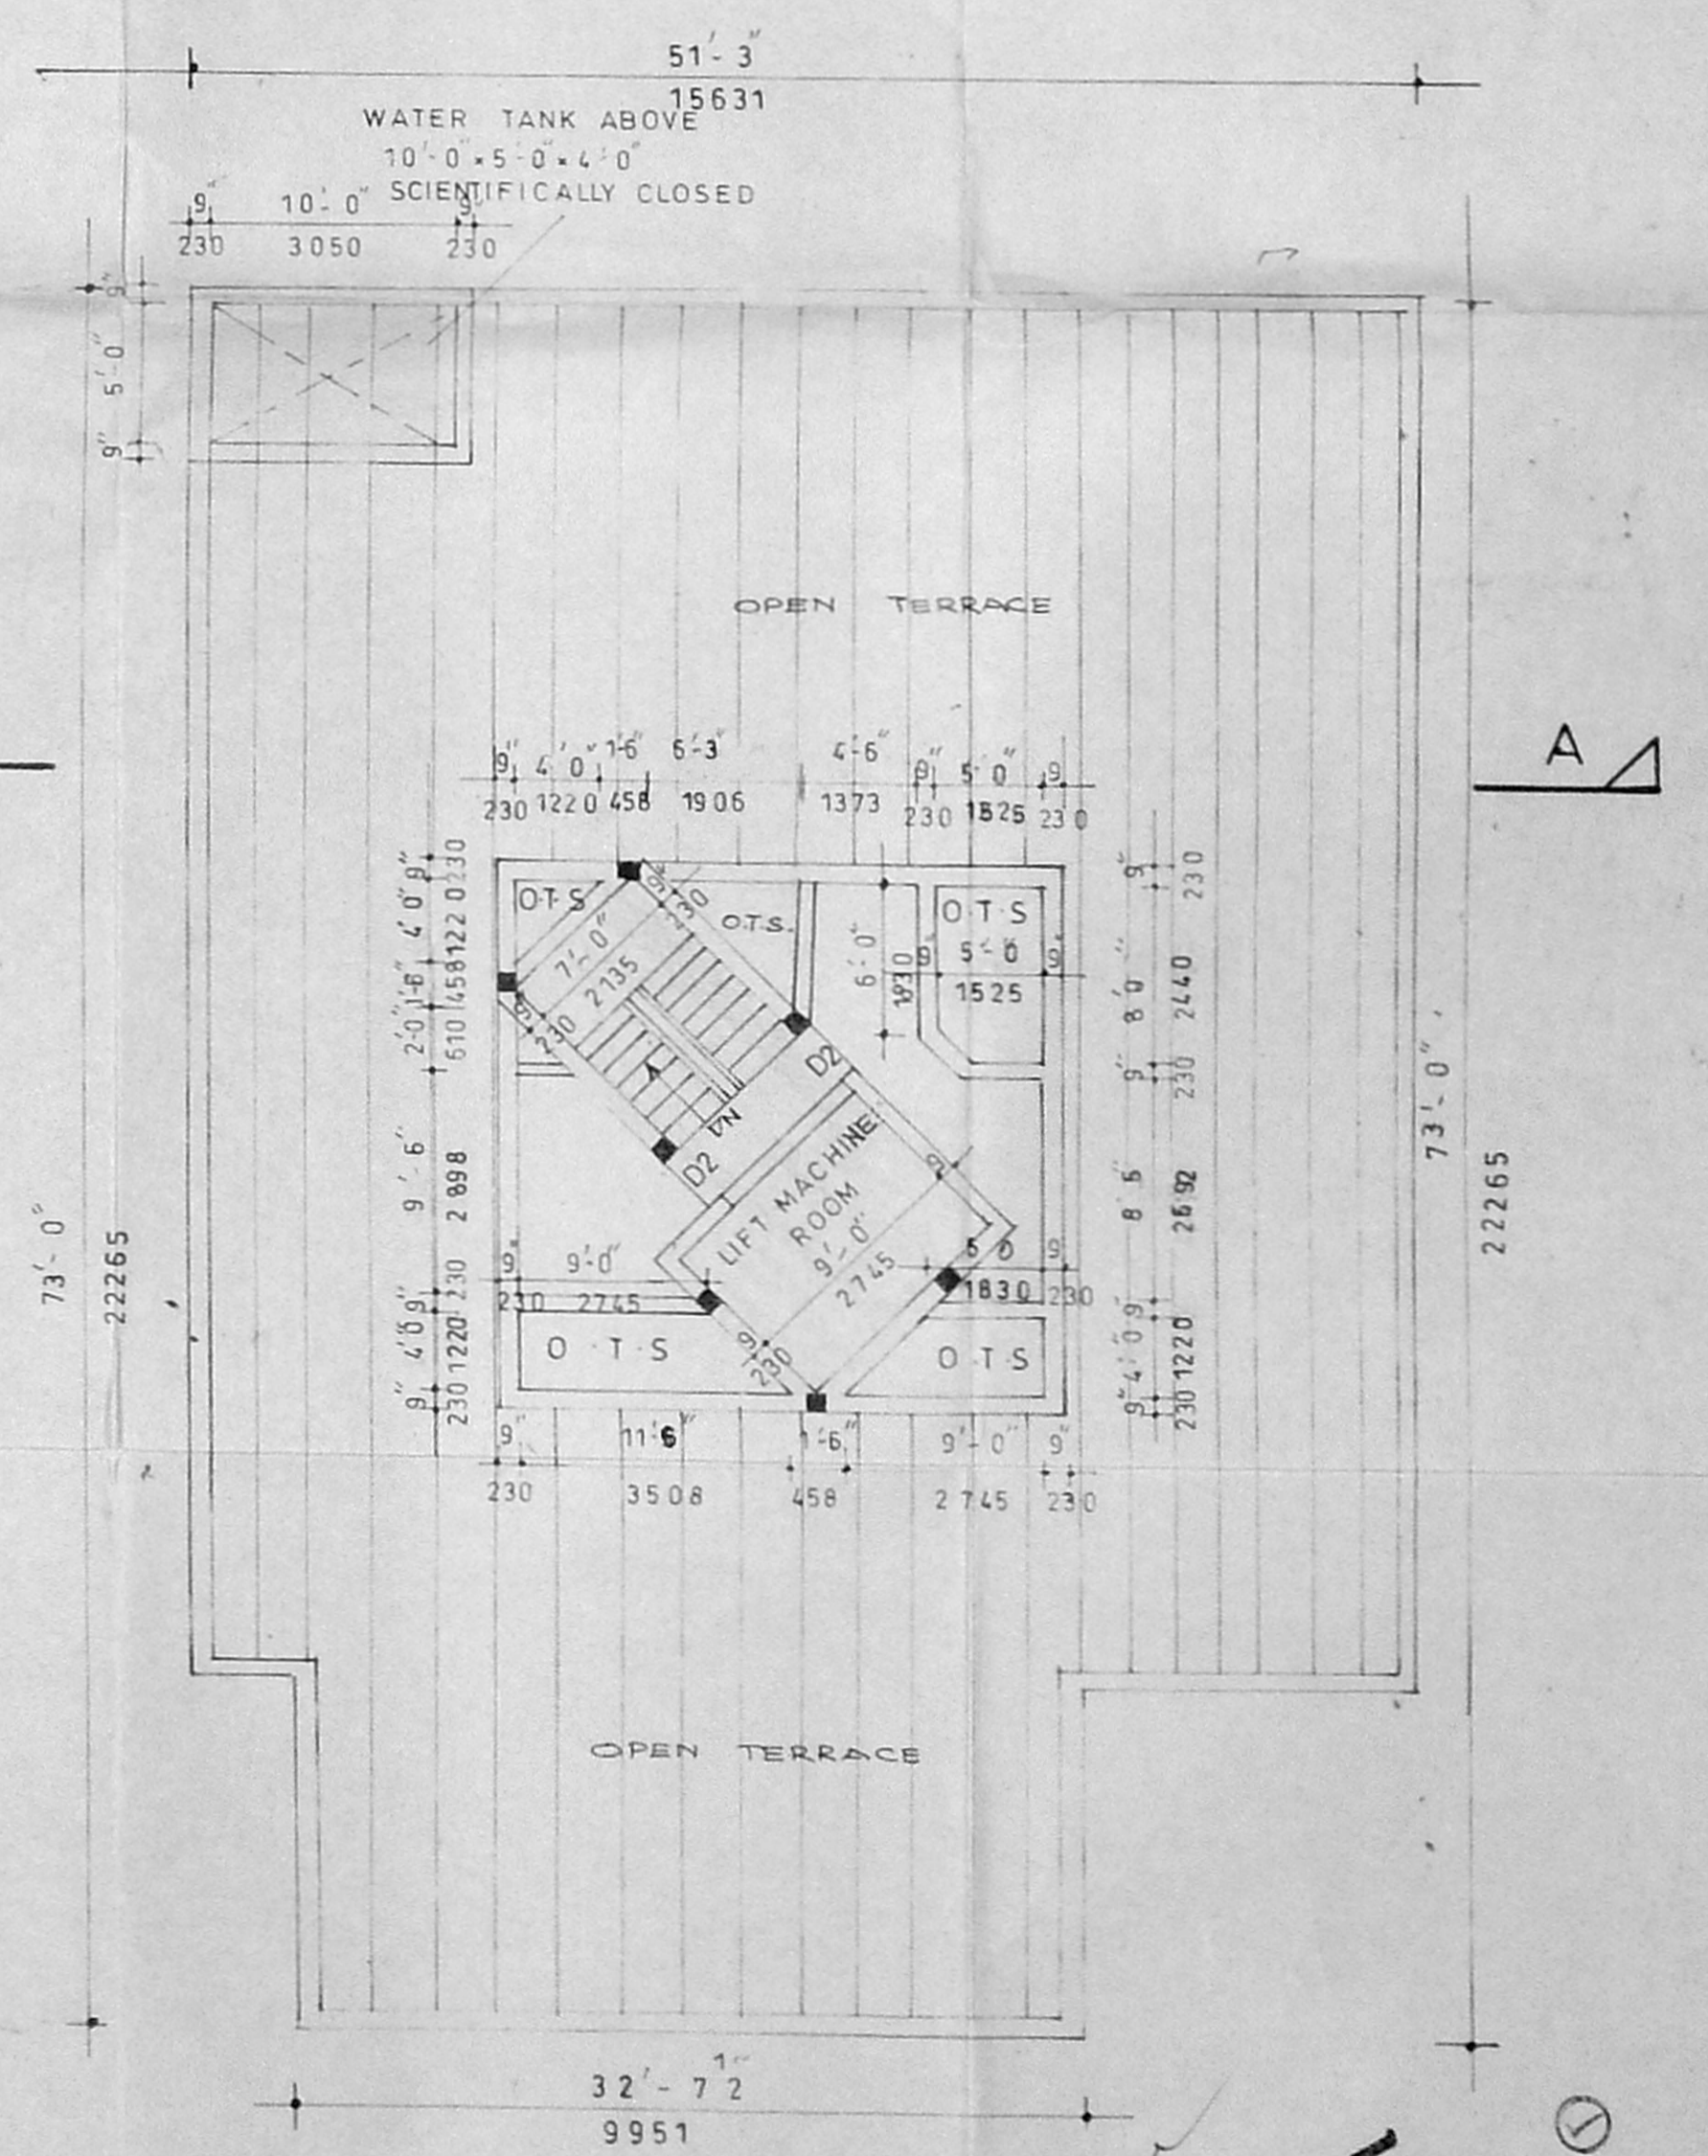

TERRACE FLOOR PLAN

# BLOCK-A


CMDA (B)/57/No. 1  
 C. No. 31/5329/99  
 D. Supriya  
 D. Vasavireddy  
 D. Ranjitha  
 N. Leelavathamma  
 25/11/99  
 P. A.  
 OWNER'S SIGNATURE  
 D.P.

G.L. VENKATESHA  
 Asst. Exe. Engineer (Retd.)  
 Corporation of Chennai  
 Licensed Surveyor Class I No. 81  
 40, 6th Cross Street,  
 SHENNY NAGAR, CHENNAI-600.


LICENSED SURVEYOR

**PROPOSED RESIDENTIAL FLATS AT.**  
 S. NO. 12/3, 12/4 (T-9-ND-55, 56)  
 BLOCK NO 55, DOOR NO 65, VALLUVAR  
 STREET, ARUMBARKKAM, KOVAMBEDU VILLAGE  
 CHENNAI - 600 106.


B/2-72-04/348/99/7D  
 Planning Permit No.  
**APPROVED**  
 SUBJECT TO THE CONDITIONS IN  
 THIS OFFICE LETTER  
 No. B/15624/99-12-99  
 FOR MEMBER SECRETARY  
 CHENNAI METROPOLITAN  
 DEVELOPMENT AUTHORITY  
 CHENNAI-600 008.

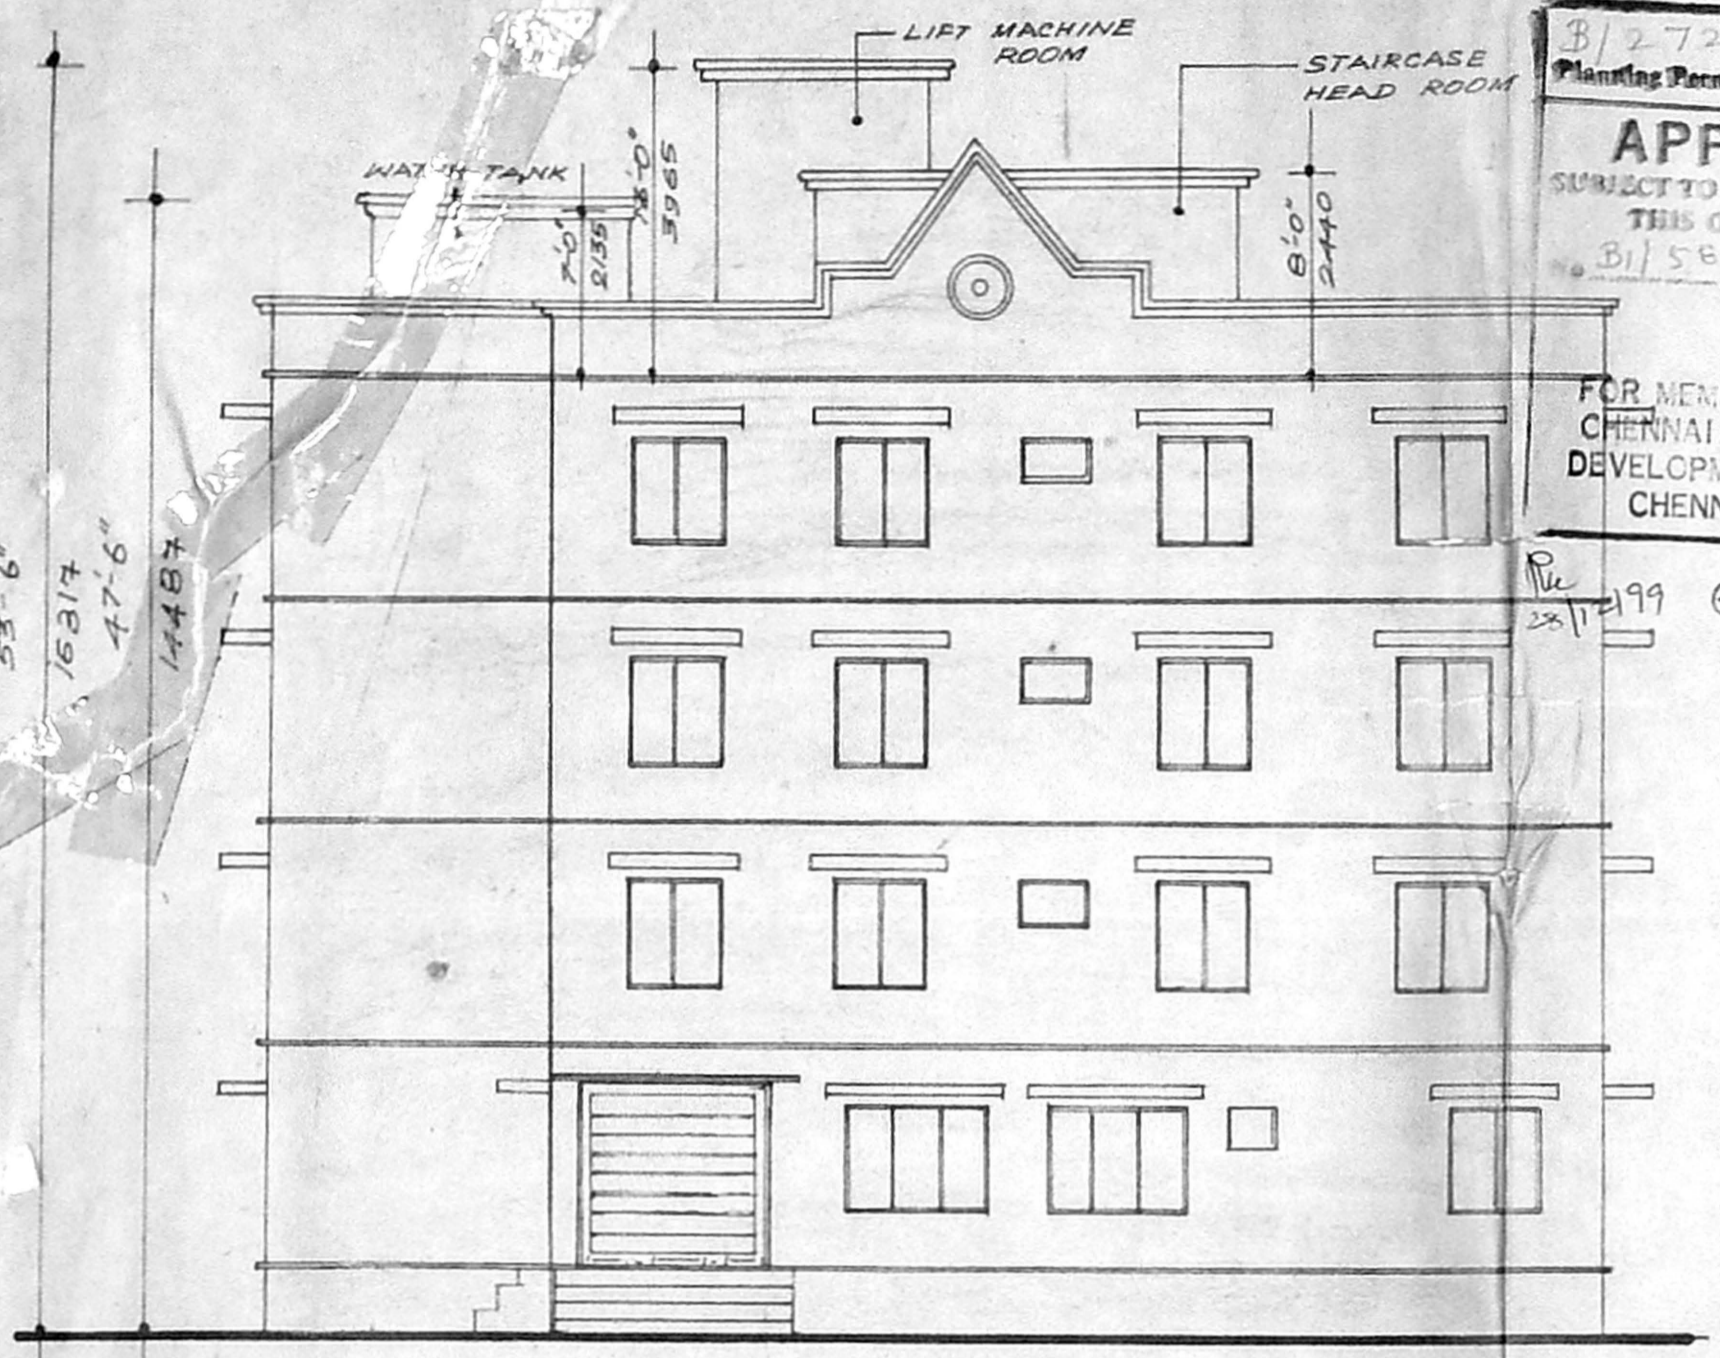


FRONT ELEVATION

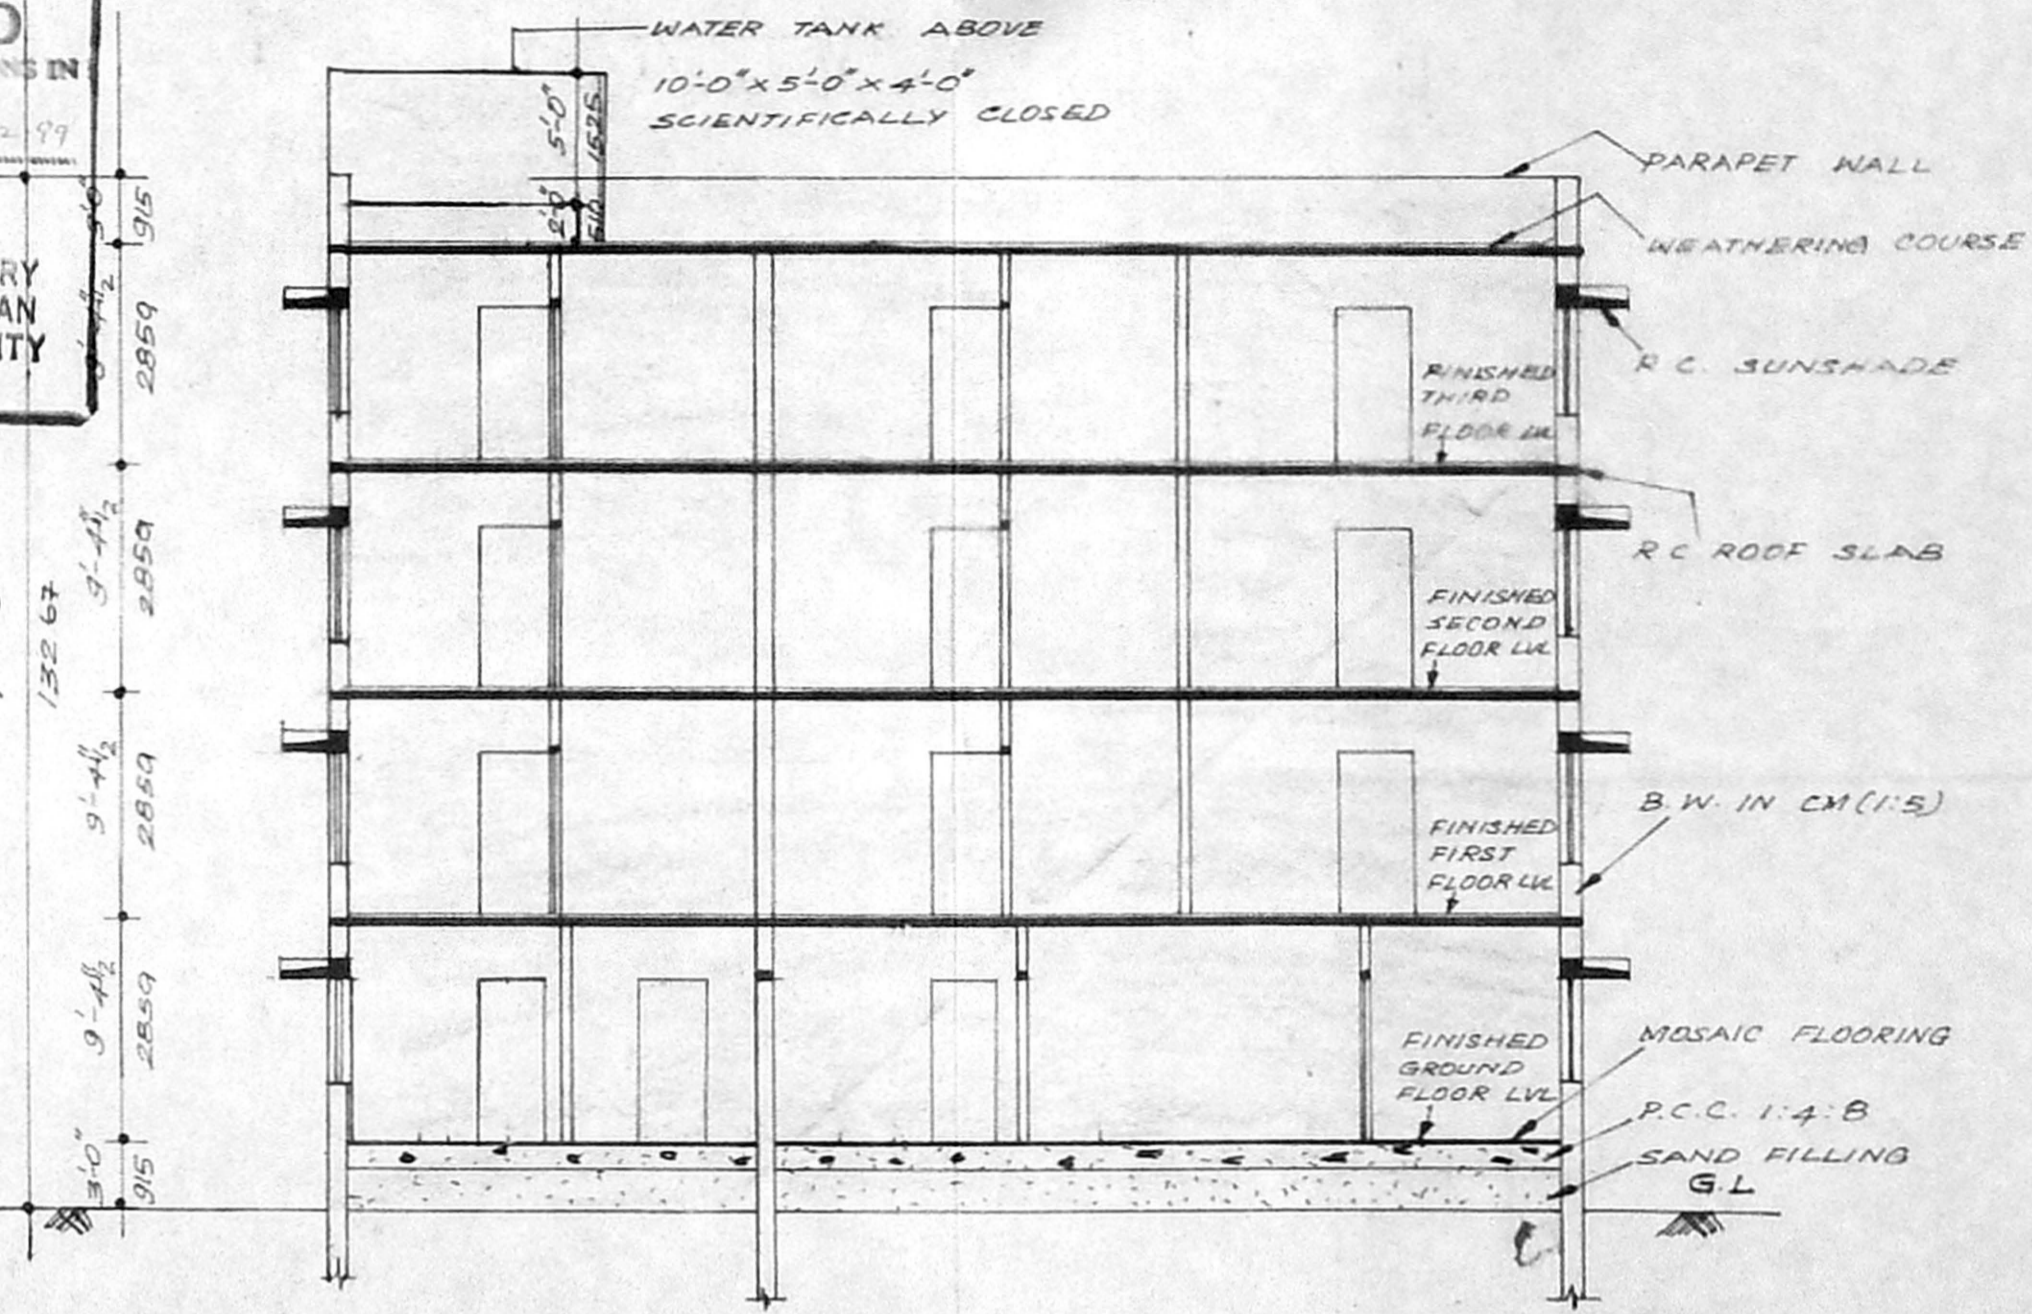


SECTION ON AA

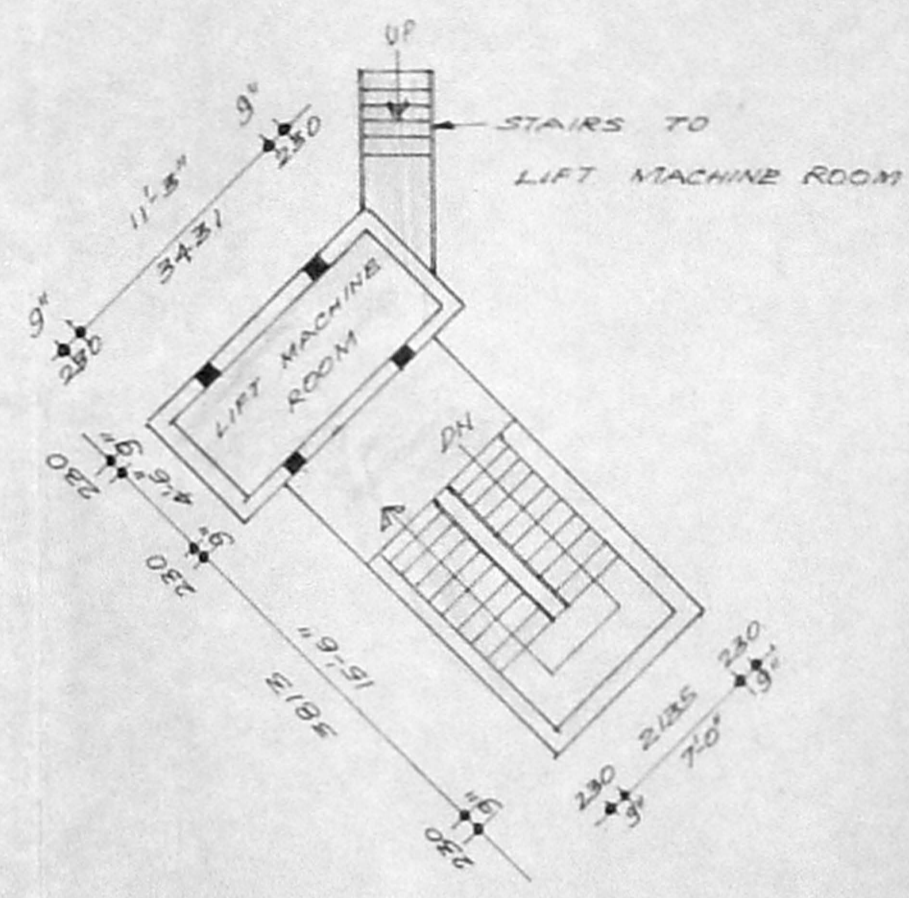


DETAIL OF STAIRCASE LIFT MACHINE ROOM

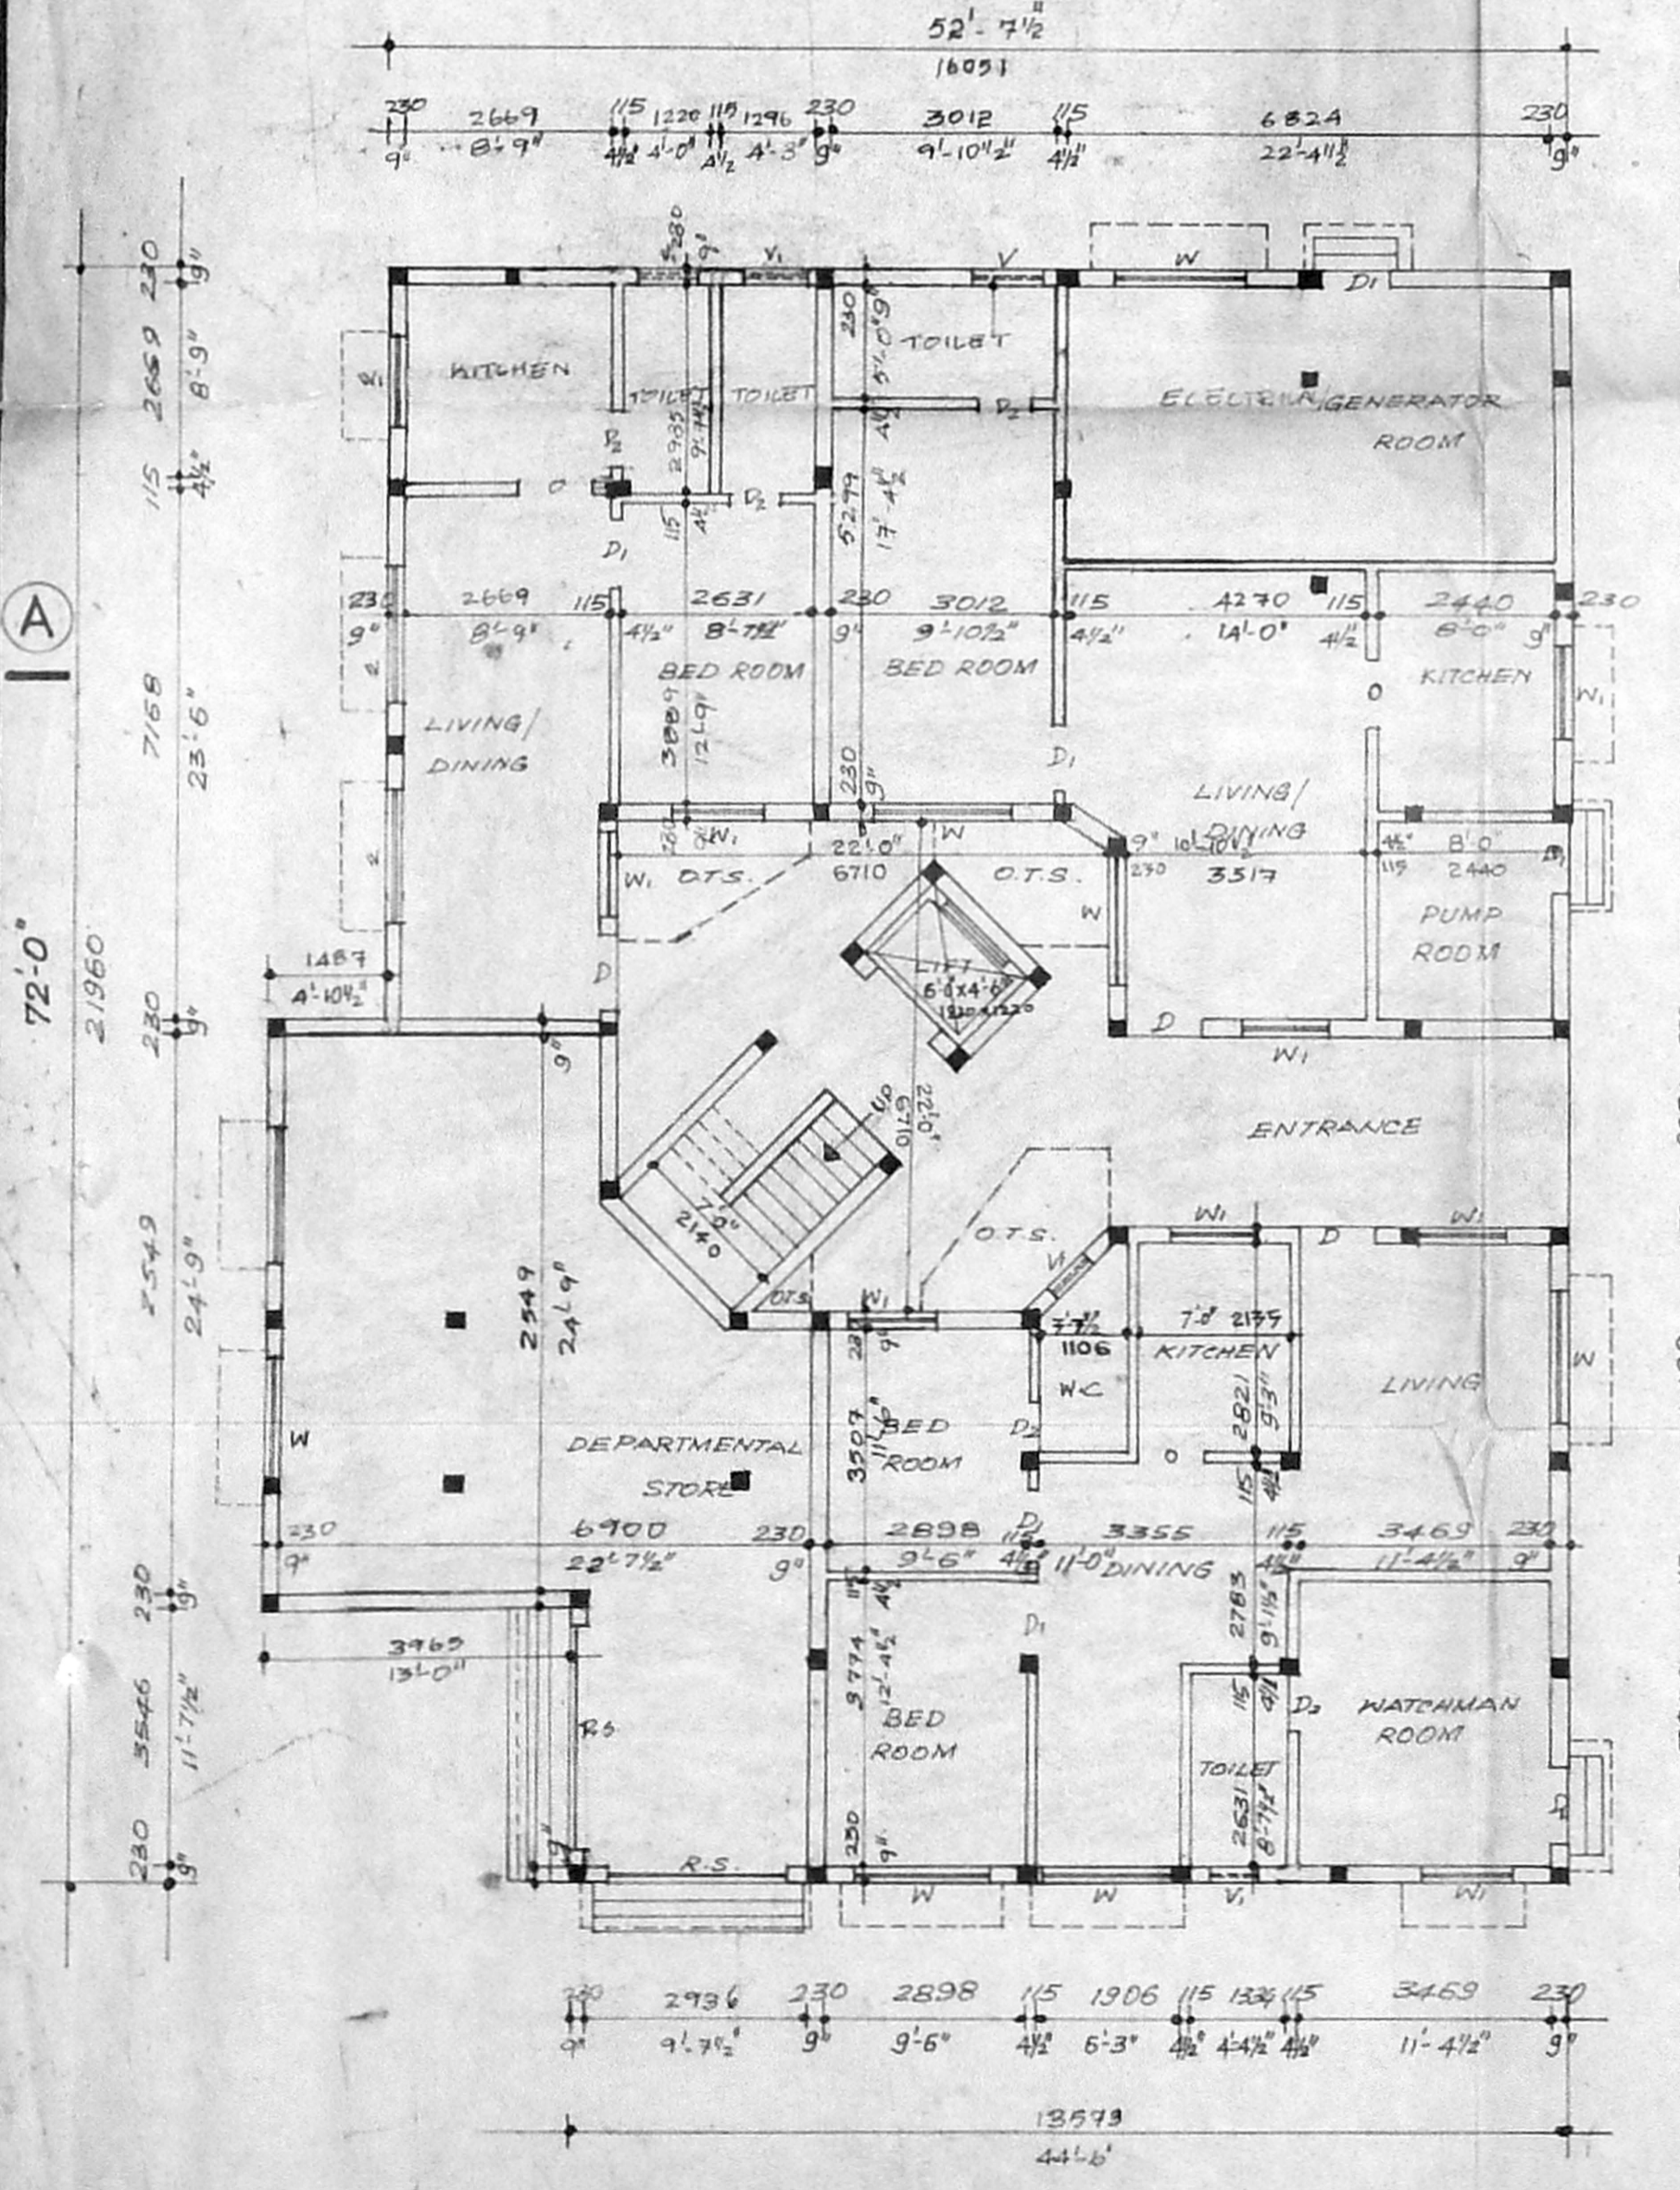

GROUND FLOOR PLAN

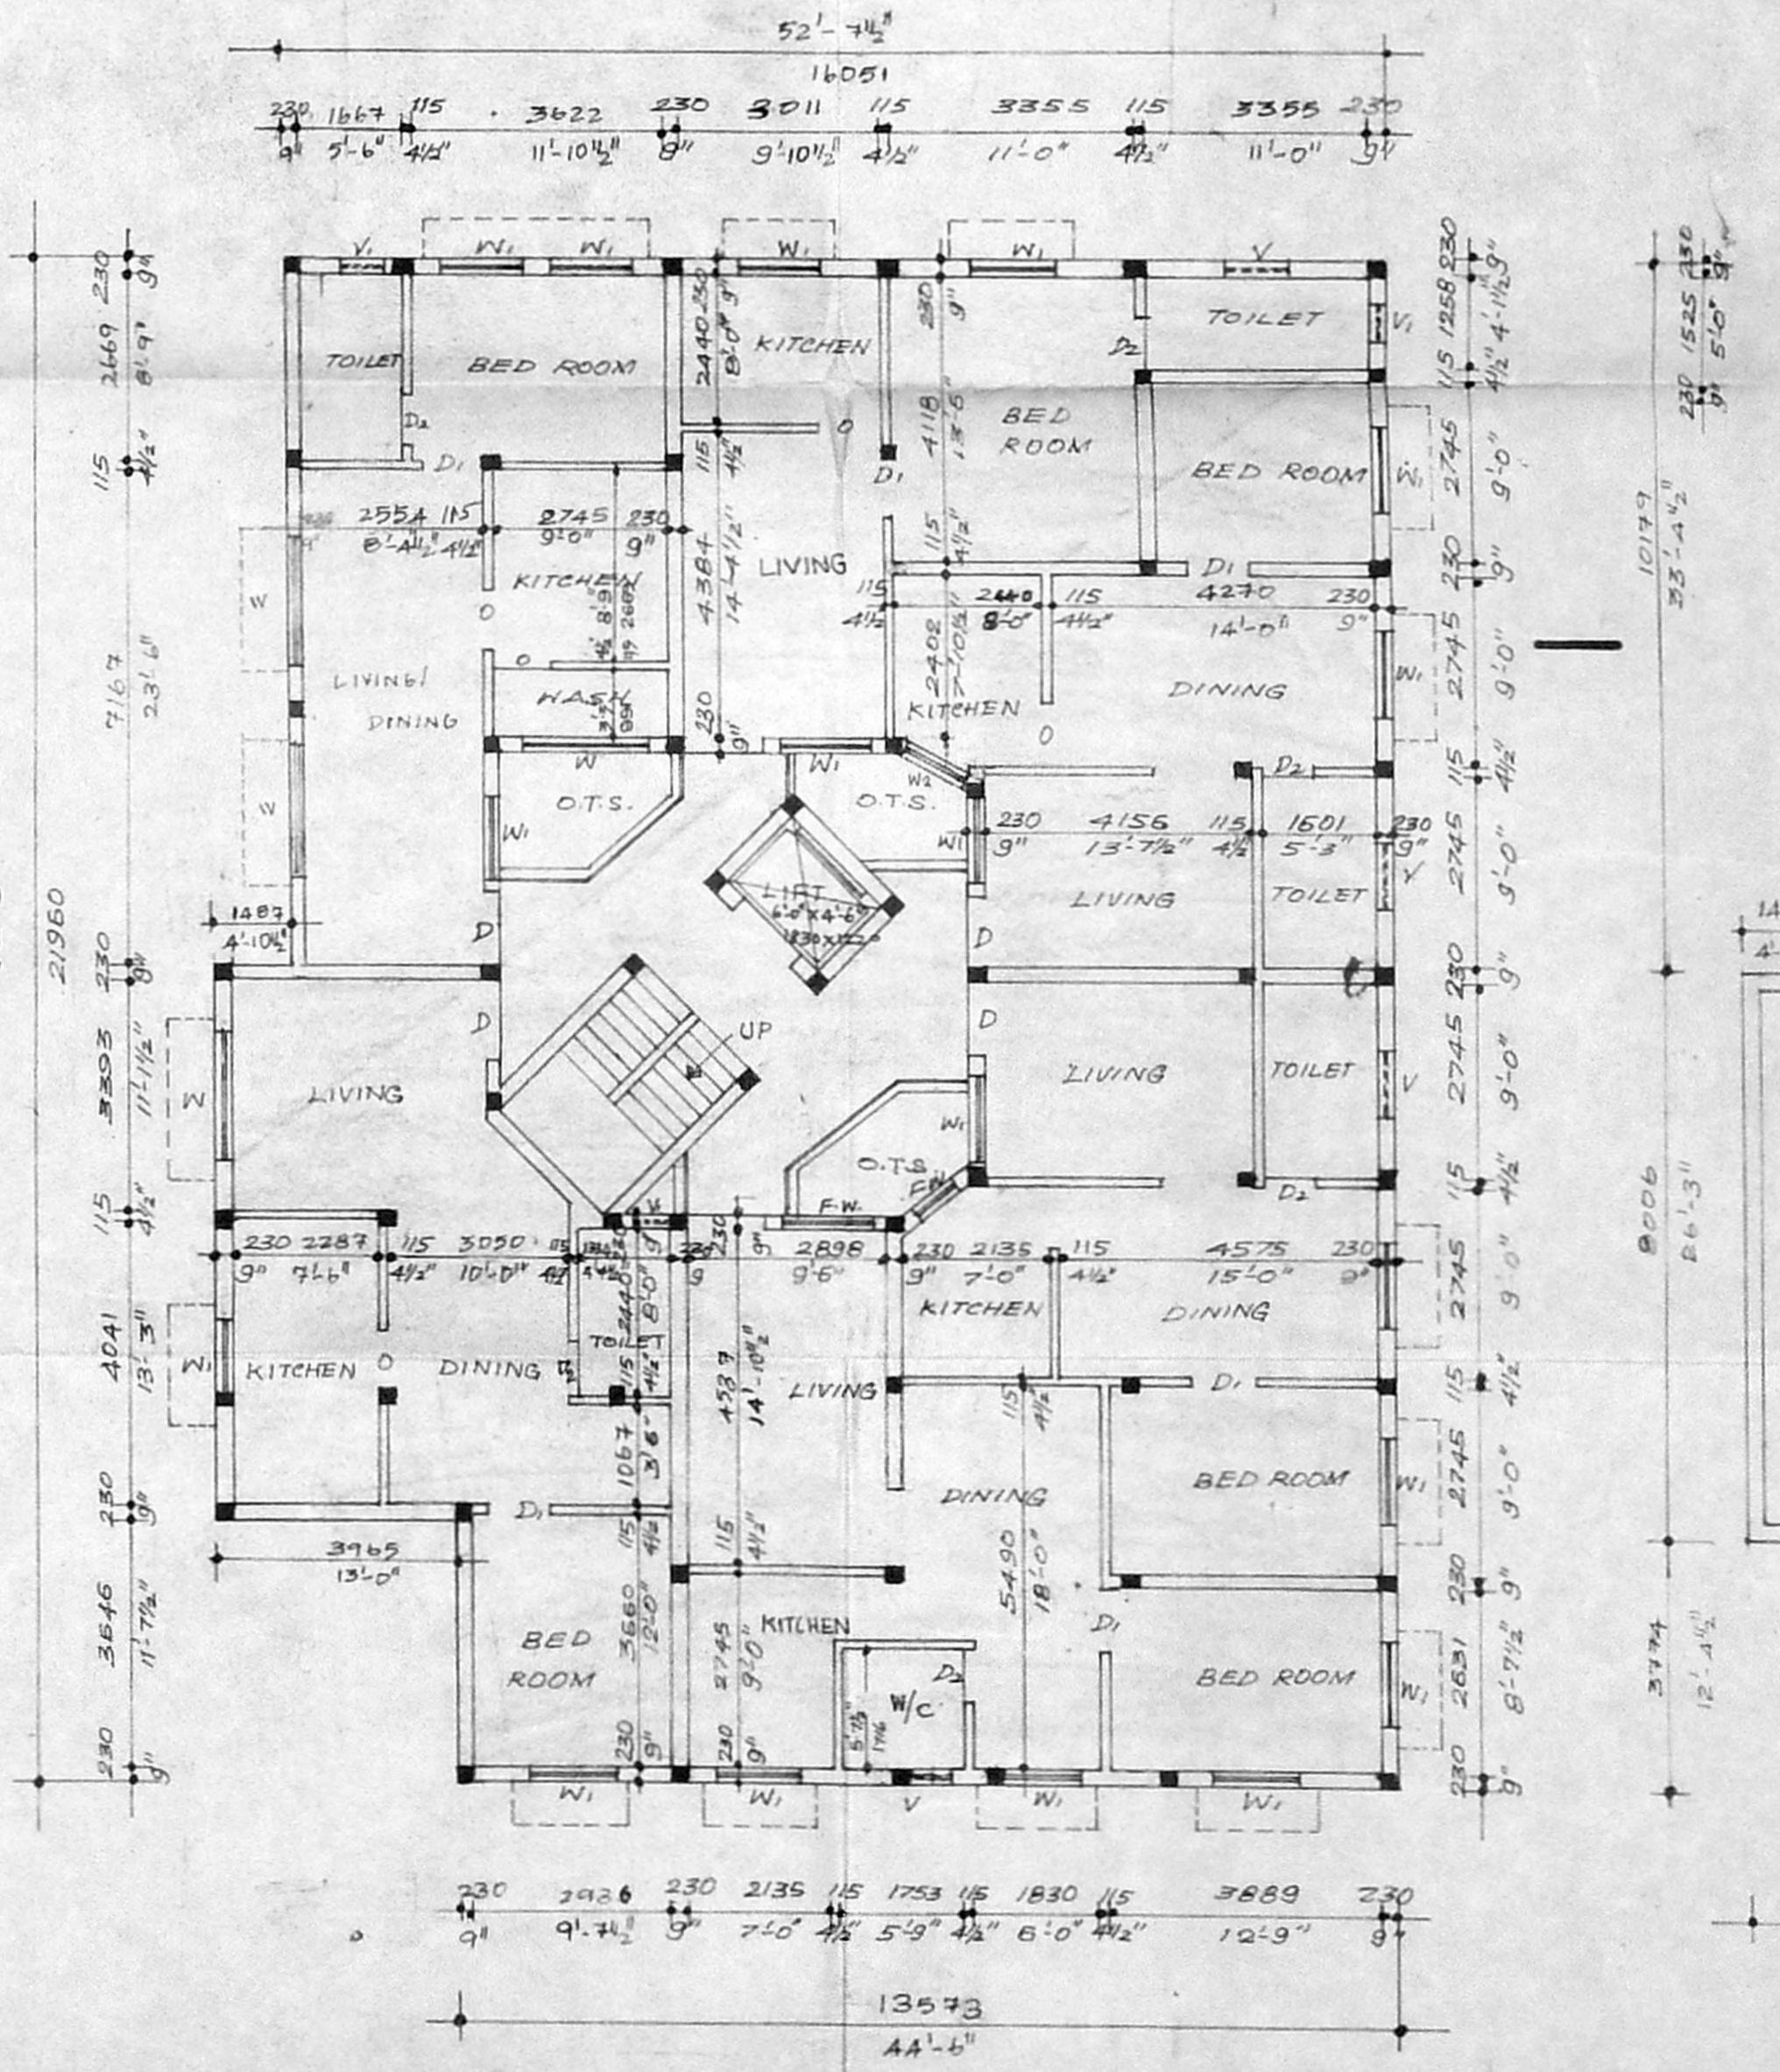

TYPICAL FLOOR PLAN  
FIRST, SECOND AND THIRD FLOOR

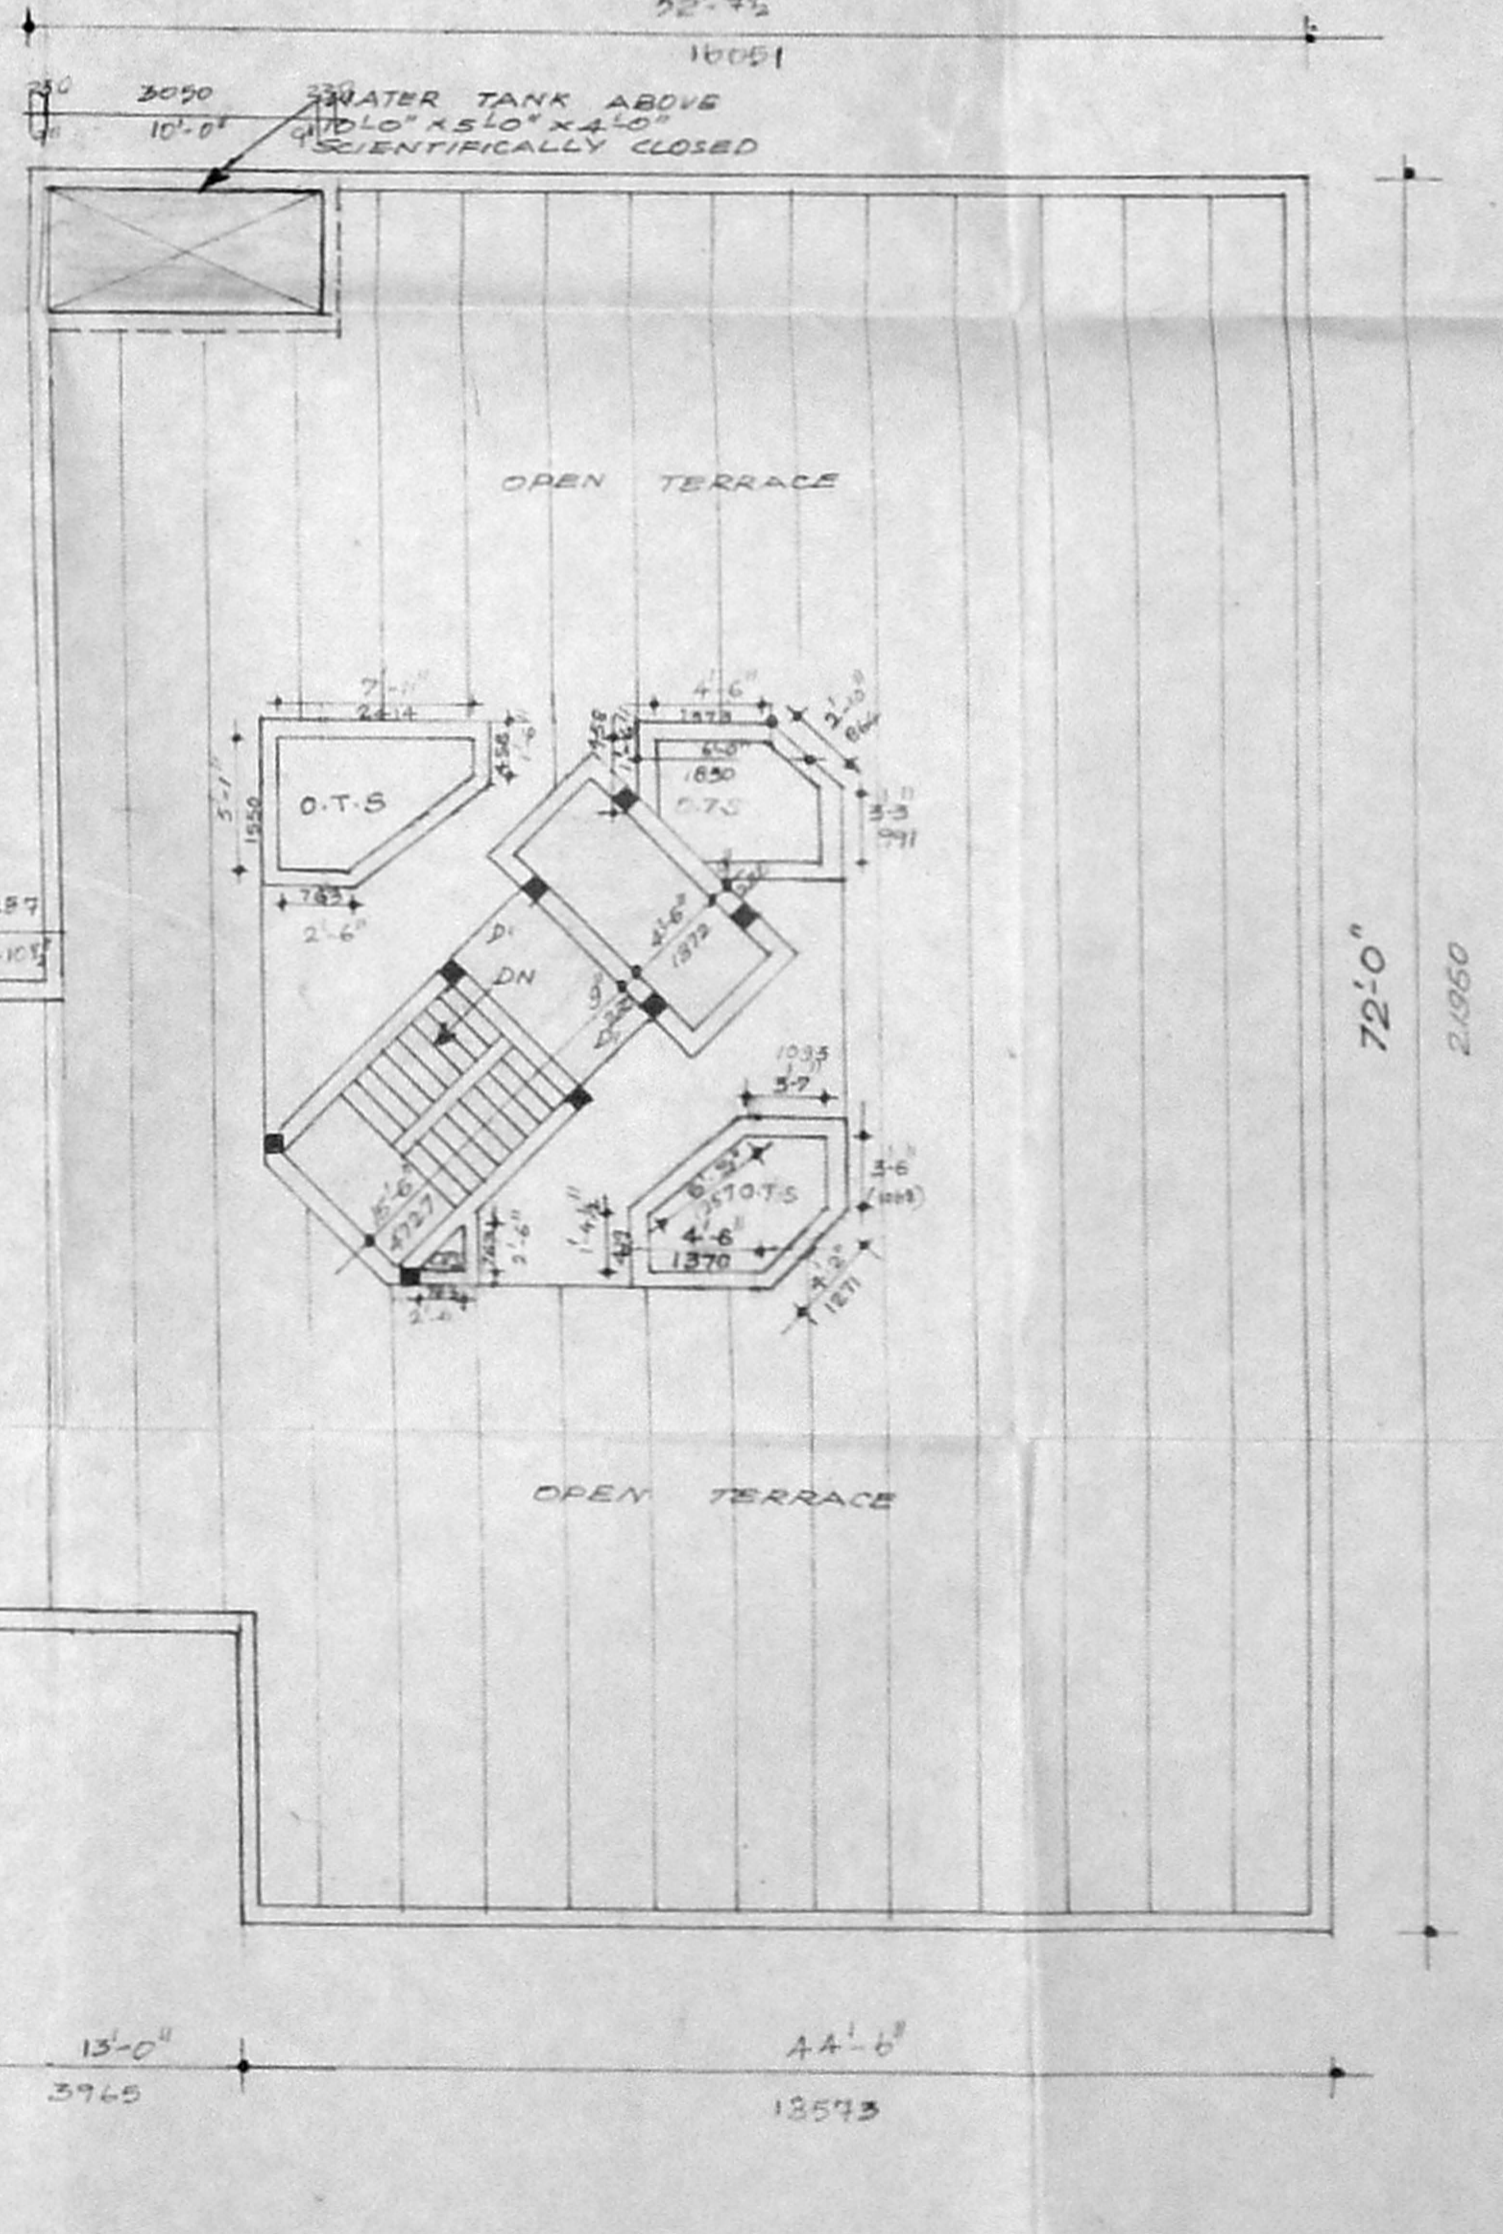

TERRACE FLOOR PLAN

80.5 x 57.1

# BLOCK - B

80.5 x 57.1

CMDA (B) 15 - NO

C. No. 81/582-499

D. Vasuvaran

General power of attorney holder

FOR D. SUPRIYA  
 D. WASAVIREDDY  
 D. RANJITHA  
 N. LEELAVATHAM


Serially R.  
 P.A. 25/11/99

OWNER SIGNATURE


*G.L. Venkatesha*  
**G. L. VENKATESHA**  
 Asst. Exe. Engineer (Civil)  
 Corporation of Chennai  
 Licensed Surveyor Class I No. 267  
 40, 8th CROSS STREET  
 SHENDY NAGAR, CHENNAI - 50.  
**LICENSED SURVEYOR**

**PROPOSED RESIDENTIAL FLATS AT**  
 S NO 12/3, 12/4 (T.S. NO - 55, 56)  
 BLOCK NO - 55 DOOR NO - 65, VALLUVAR STREET, ARUMBAKKAM, KOYAMBODU VILLAGE, CHENNAI - 600 106


B/27204/348/99  
**APPROVED**  
 SUBJECT TO THE CONDITIONS IN THIS OFFICE LETTER.  
 No. 81/582-499  
 FOR MEMBER SECRETARY  
 CHENNAI METROPOLITAN  
 DEVELOPMENT AUTHORITY  
 CHENNAI-600 008.

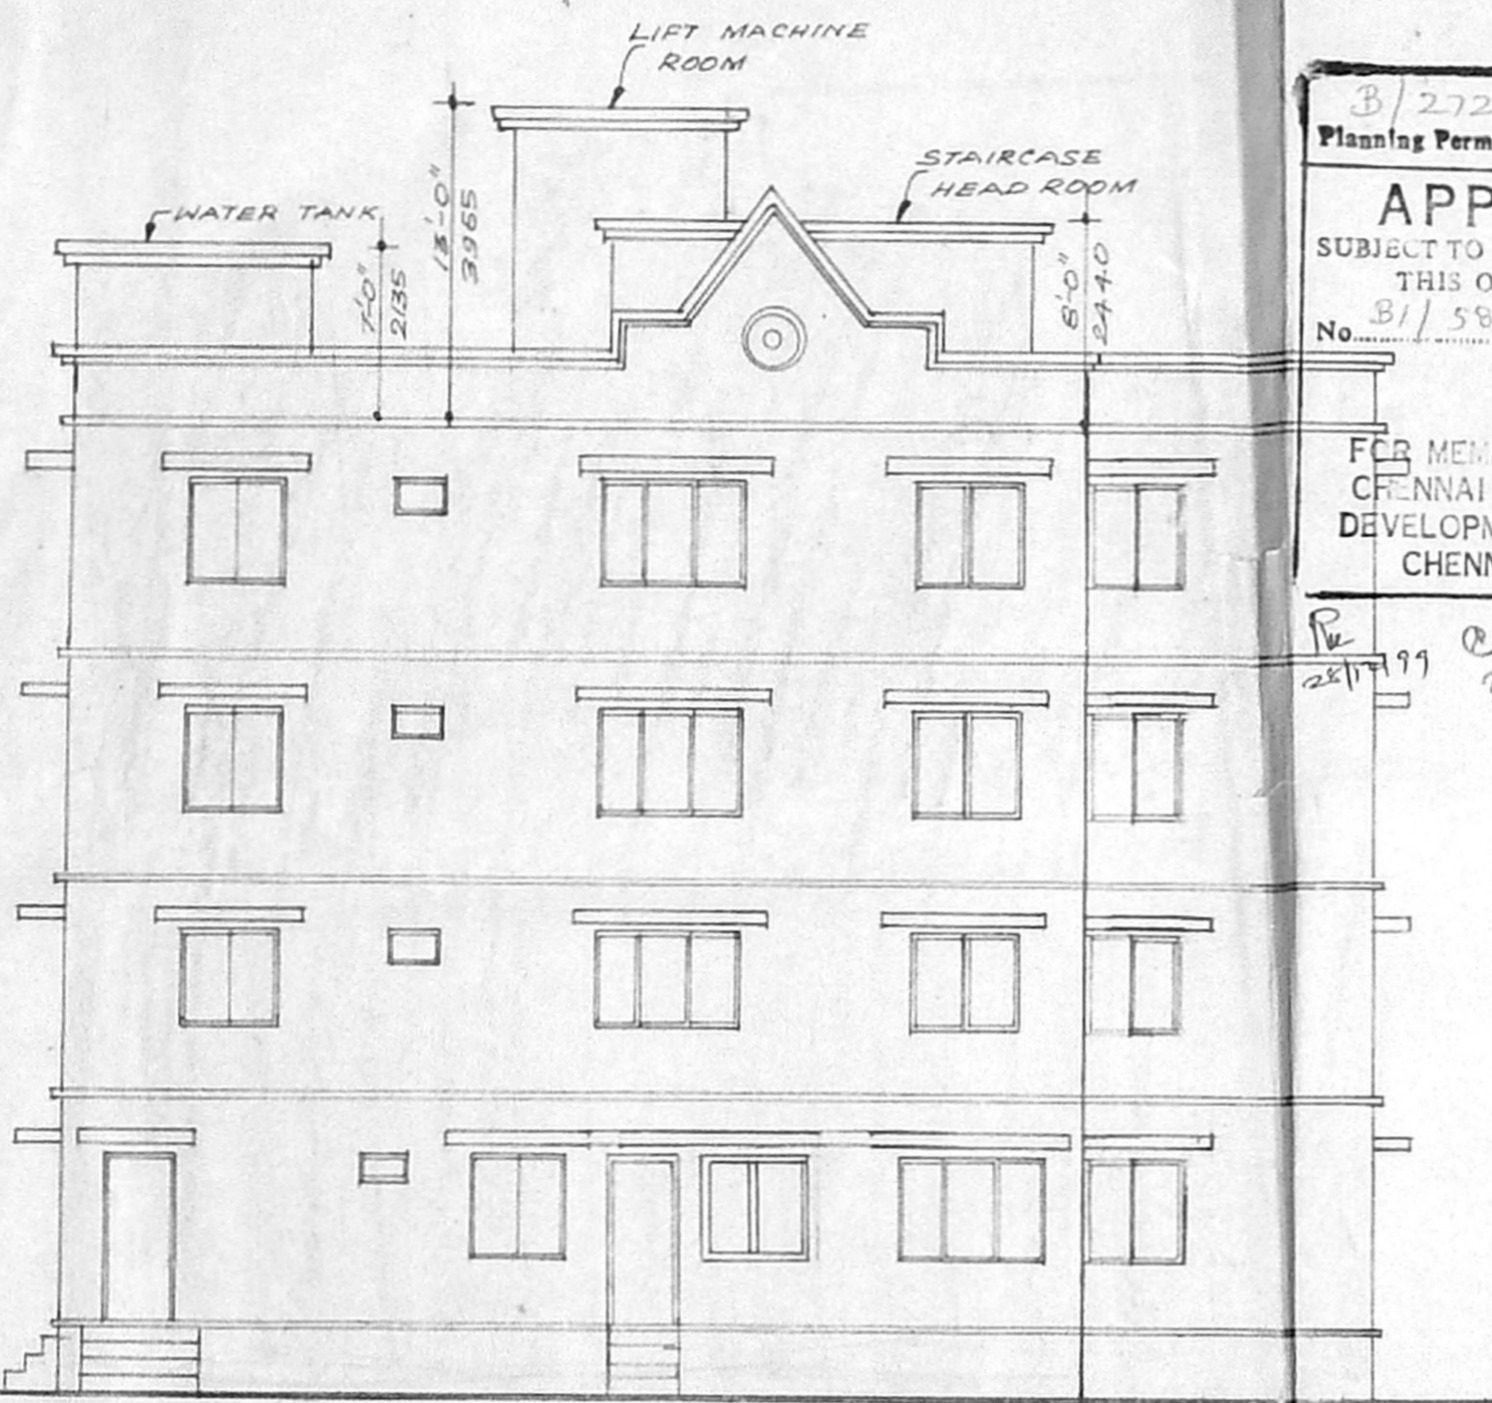


FRONT ELEVATION

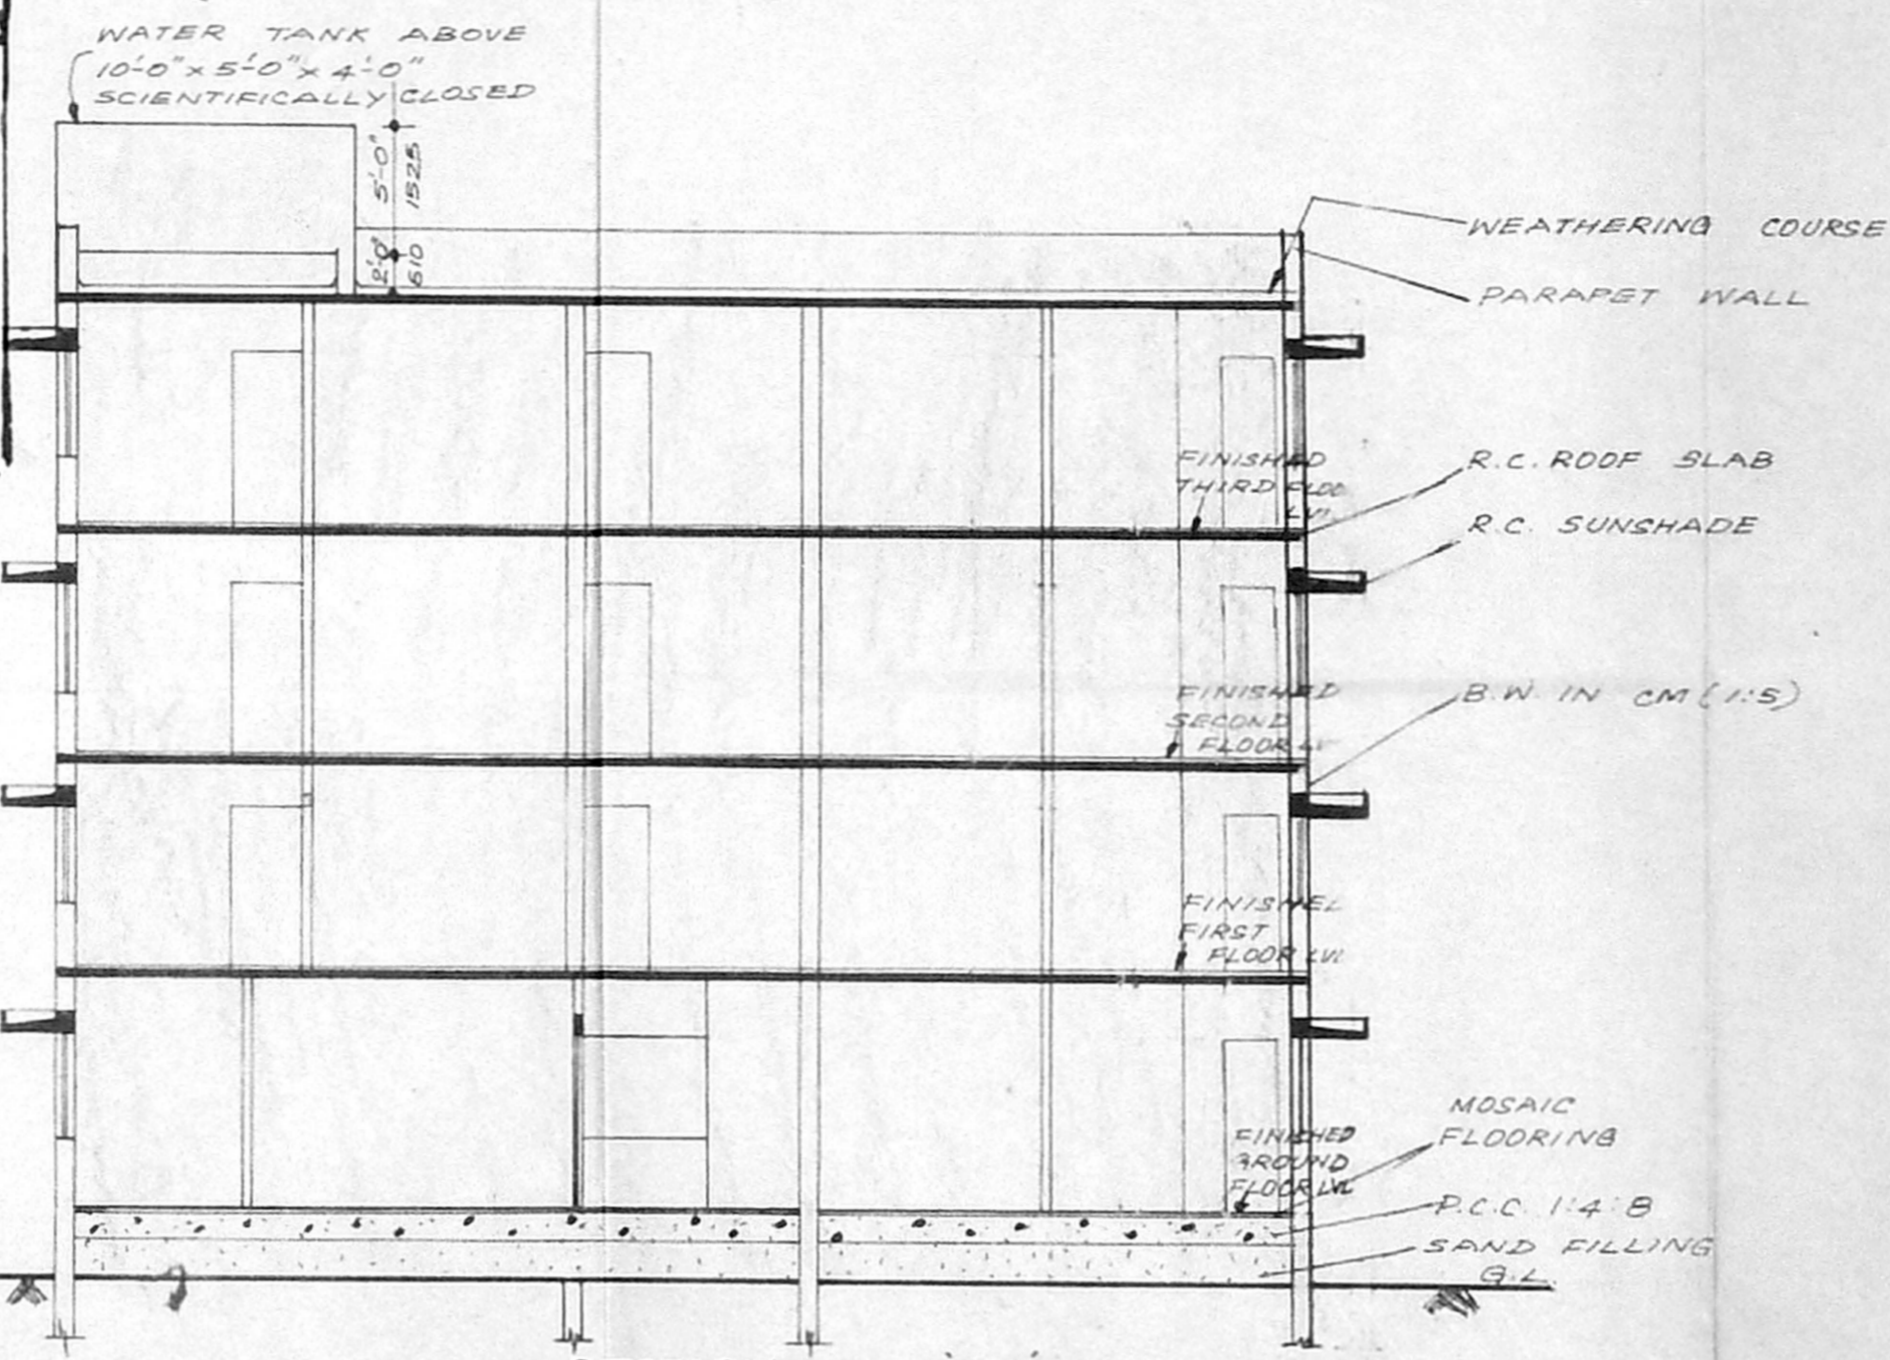


SECTION ON AA

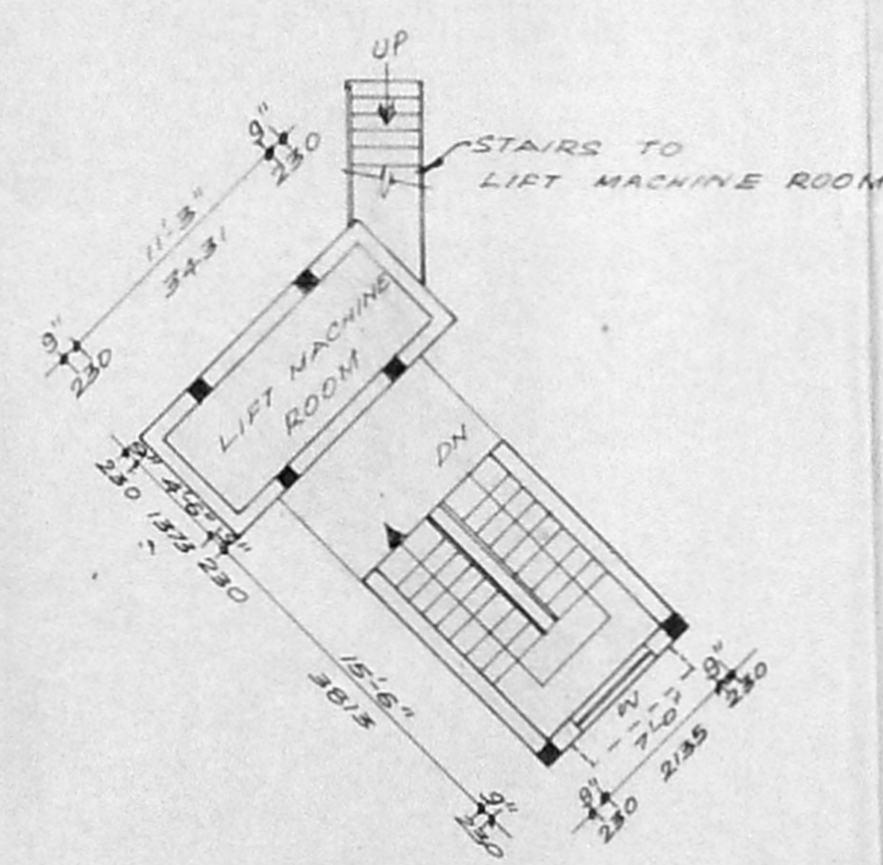


DETAIL OF STAIRCASE  
LIFT MACHINE ROOM

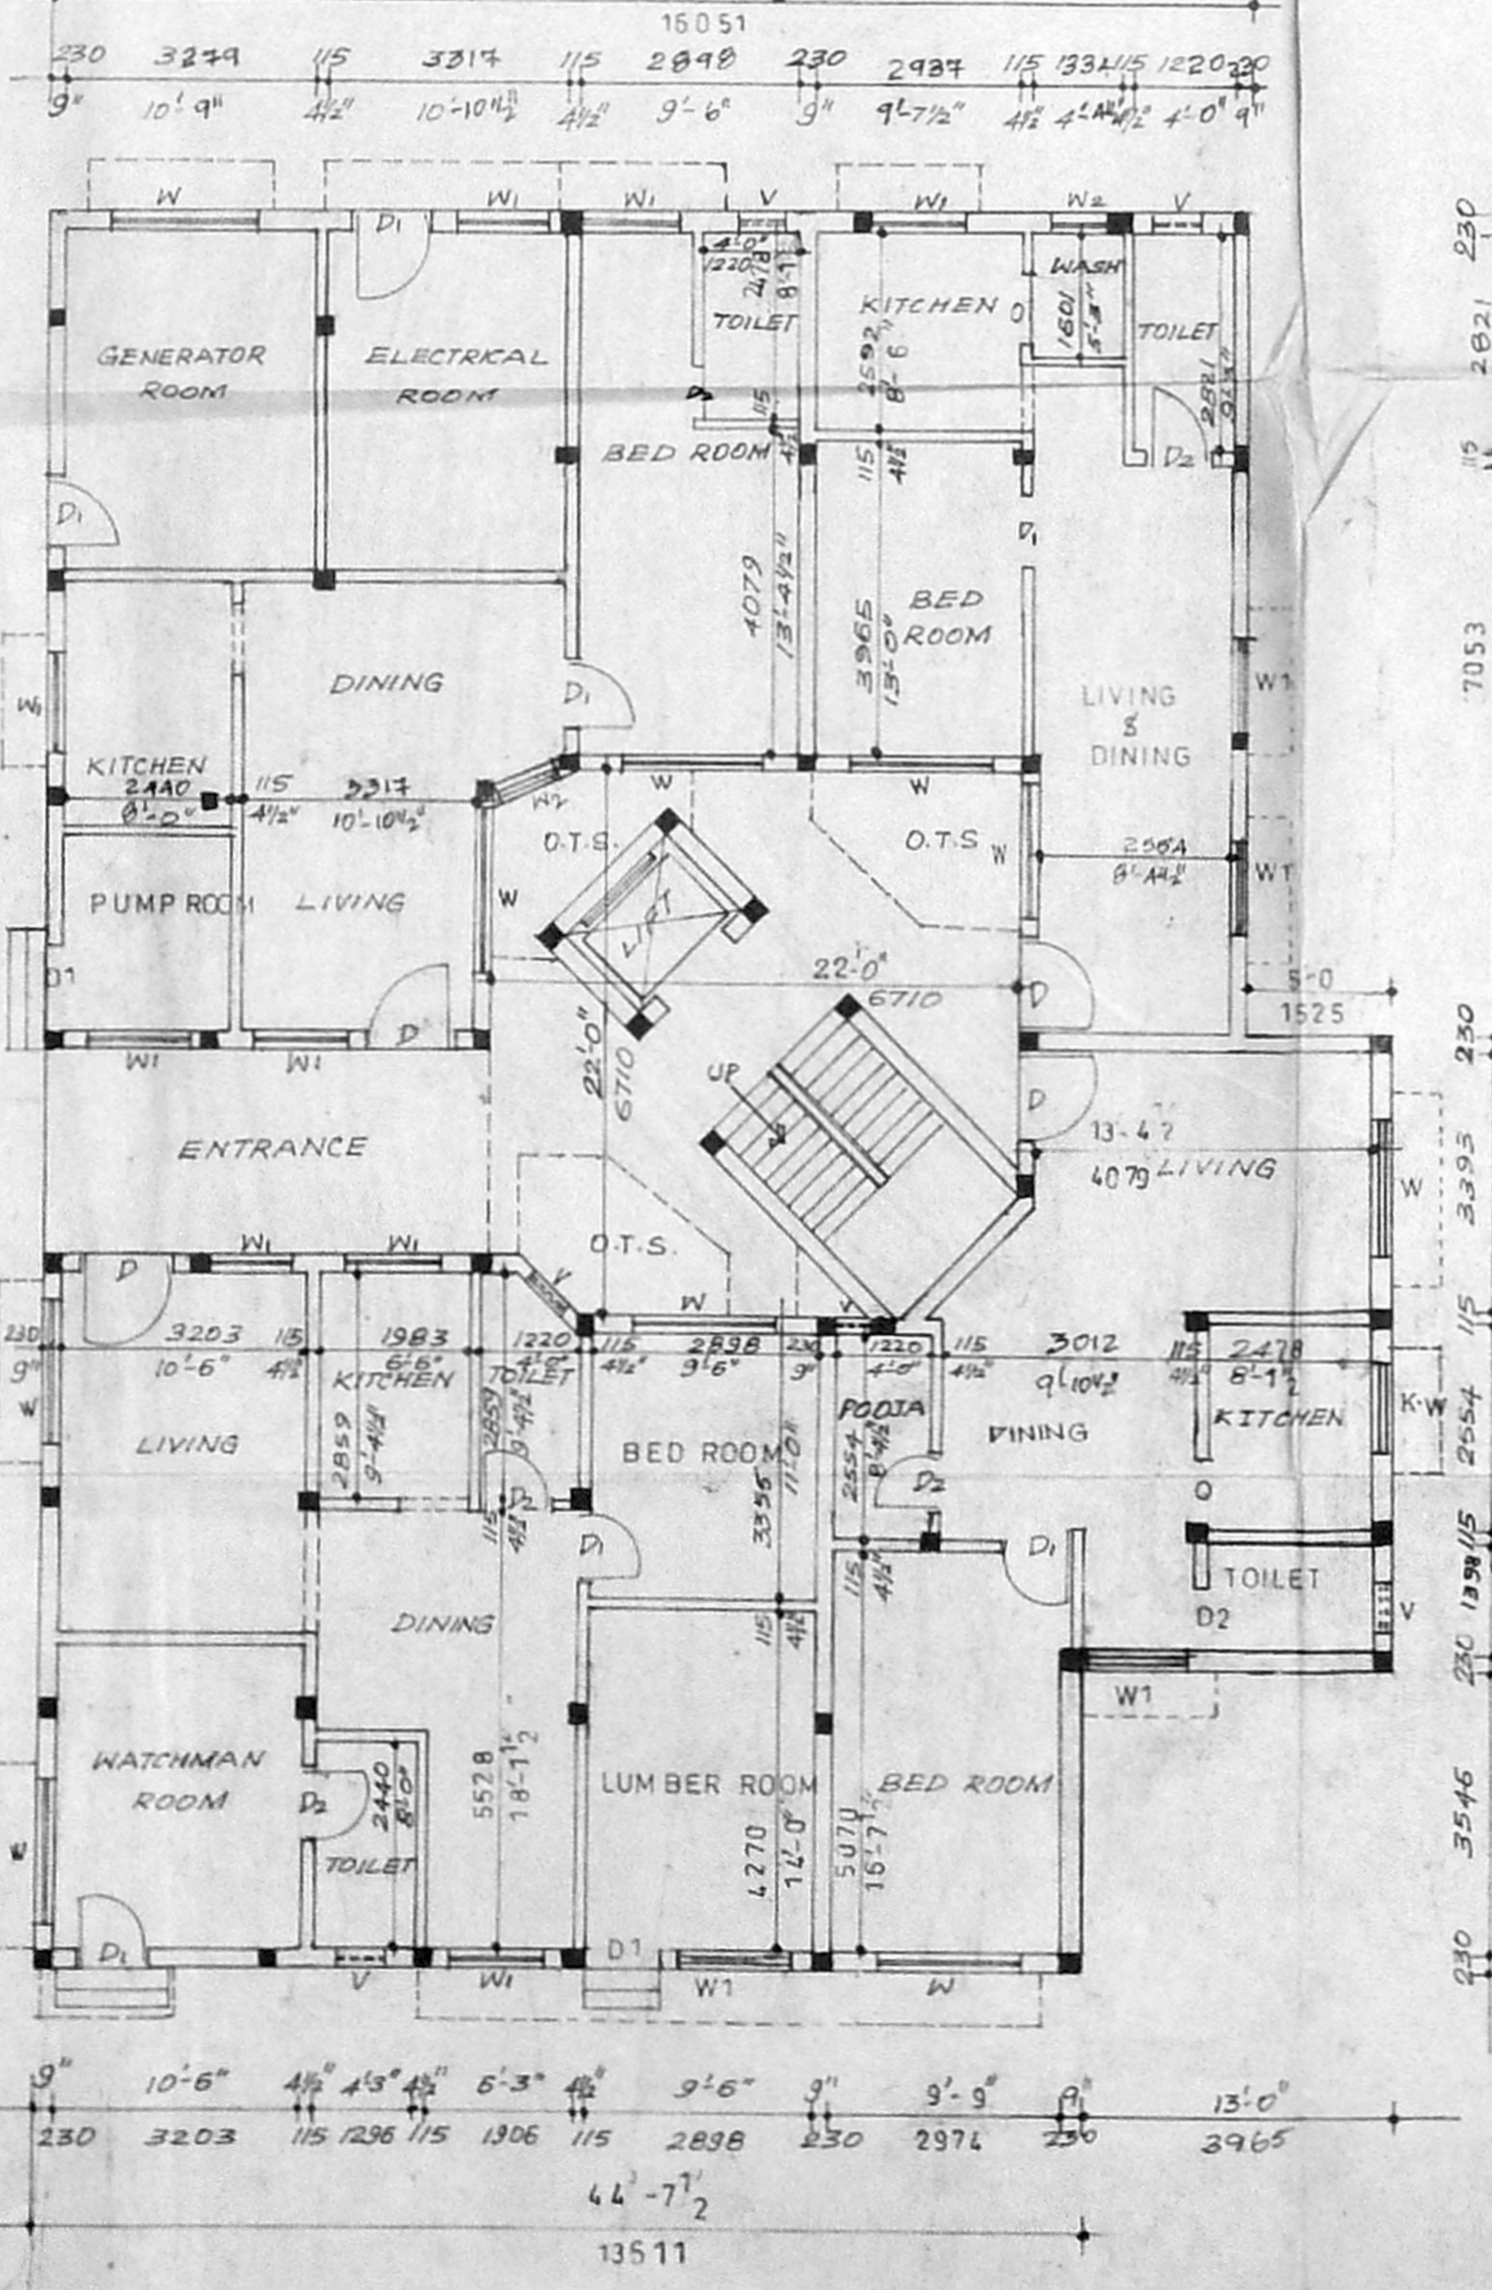

GROUND FLOOR PLAN

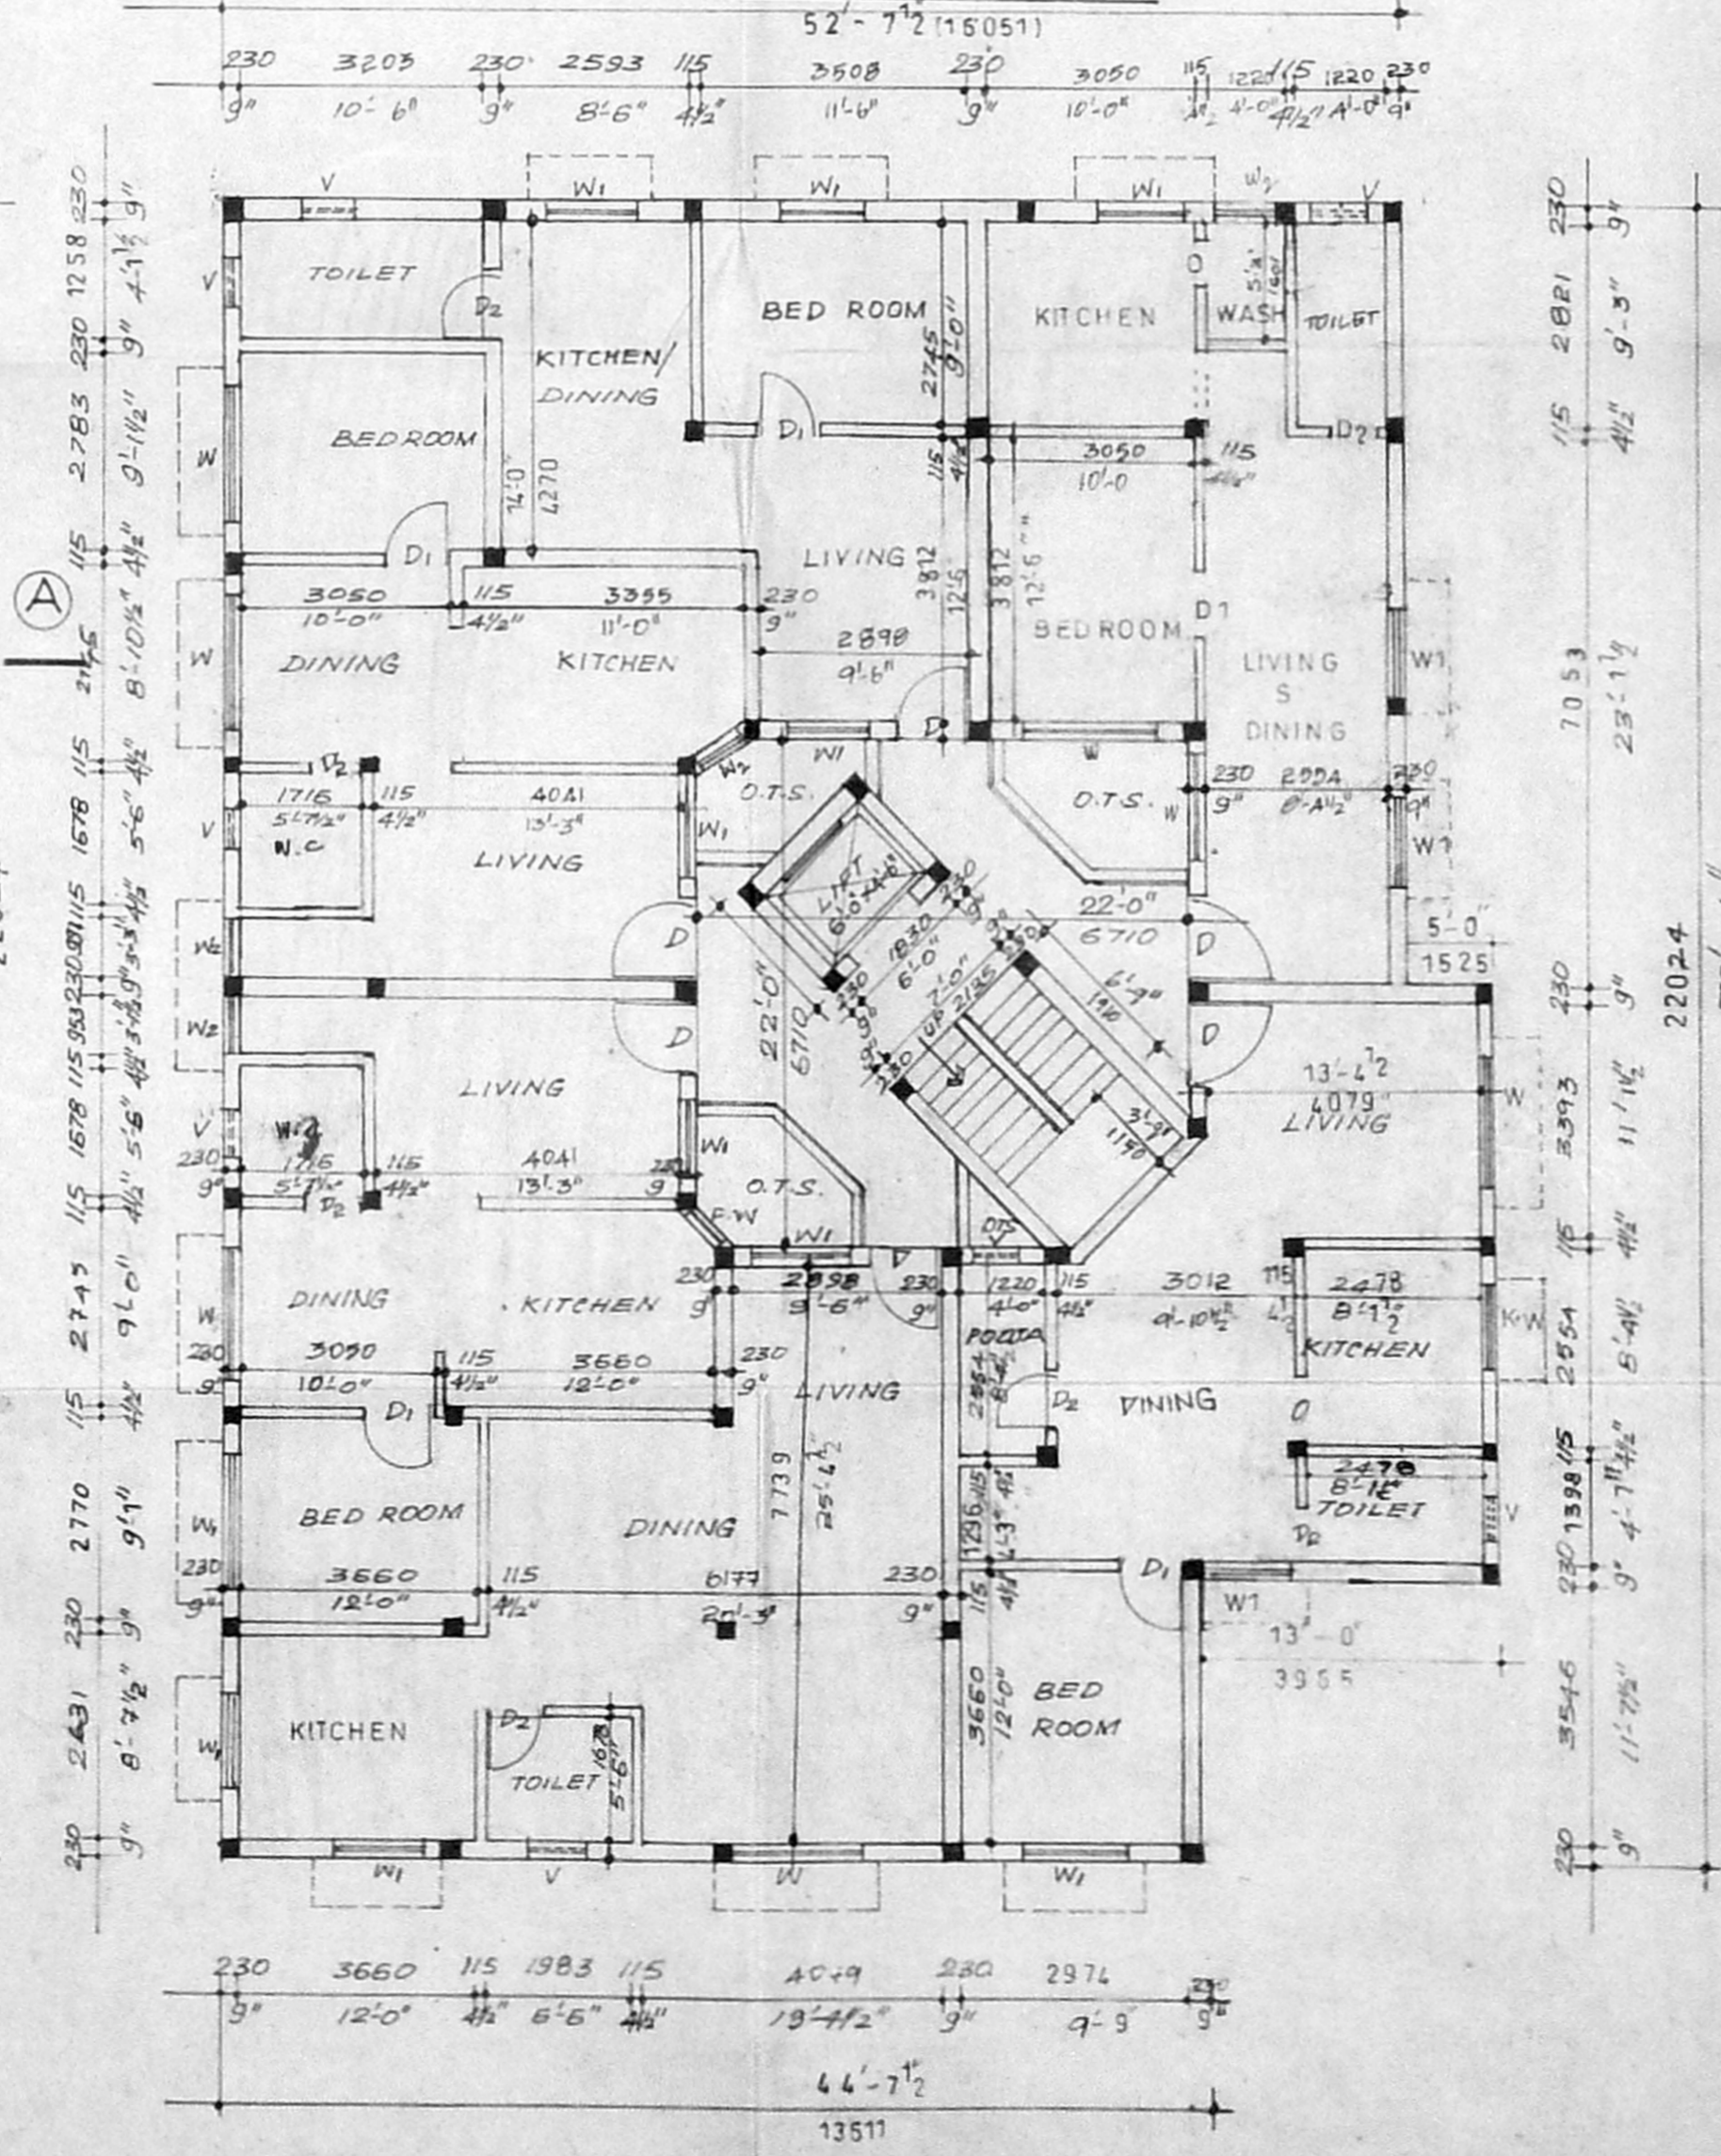

TYPICAL FLOOR PLAN  
(FIRST, SECOND AND THIRD FLOOR)

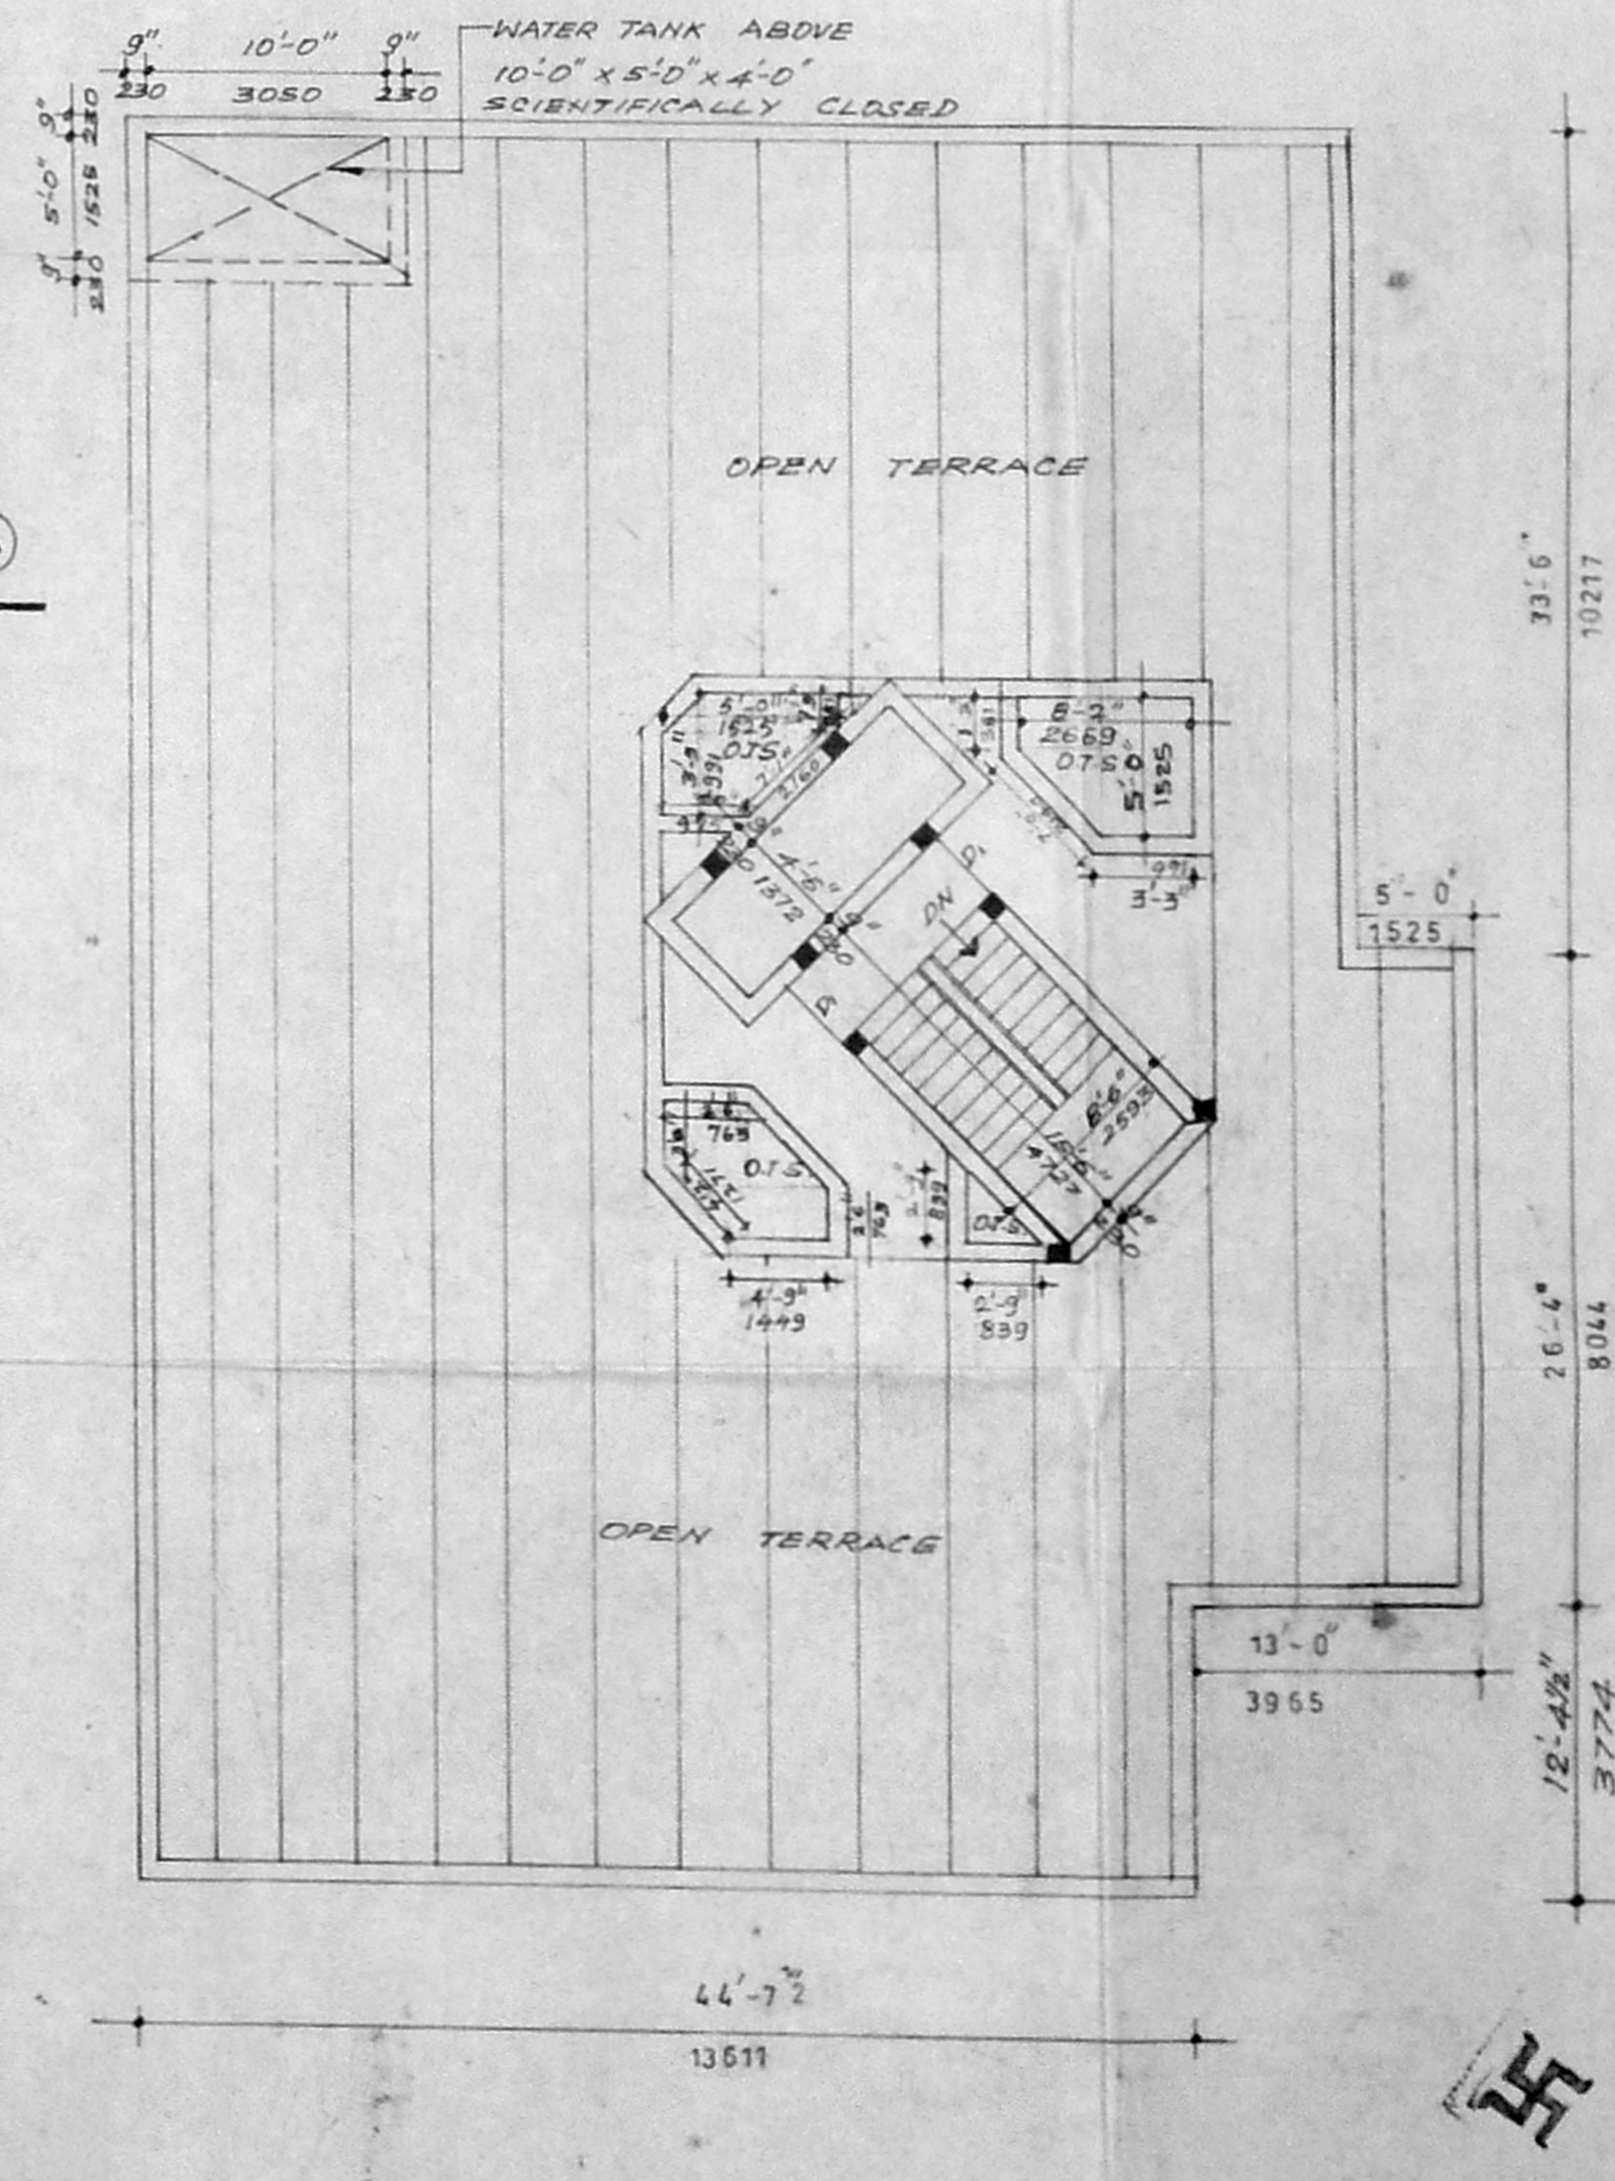

TERRACE FLOOR PLAN