


B/27008/252/99
Planning Permit No. 27008/252/99
APPROVED
SUBJECT TO THE CONDITIONS IN THIS OFFICE LETTER.
B2/17155/99
FOR MEMBER SECRETARY
CHENNAI METROPOLITAN
DEVELOPMENT AUTHORITY
CHENNAI-600 008.

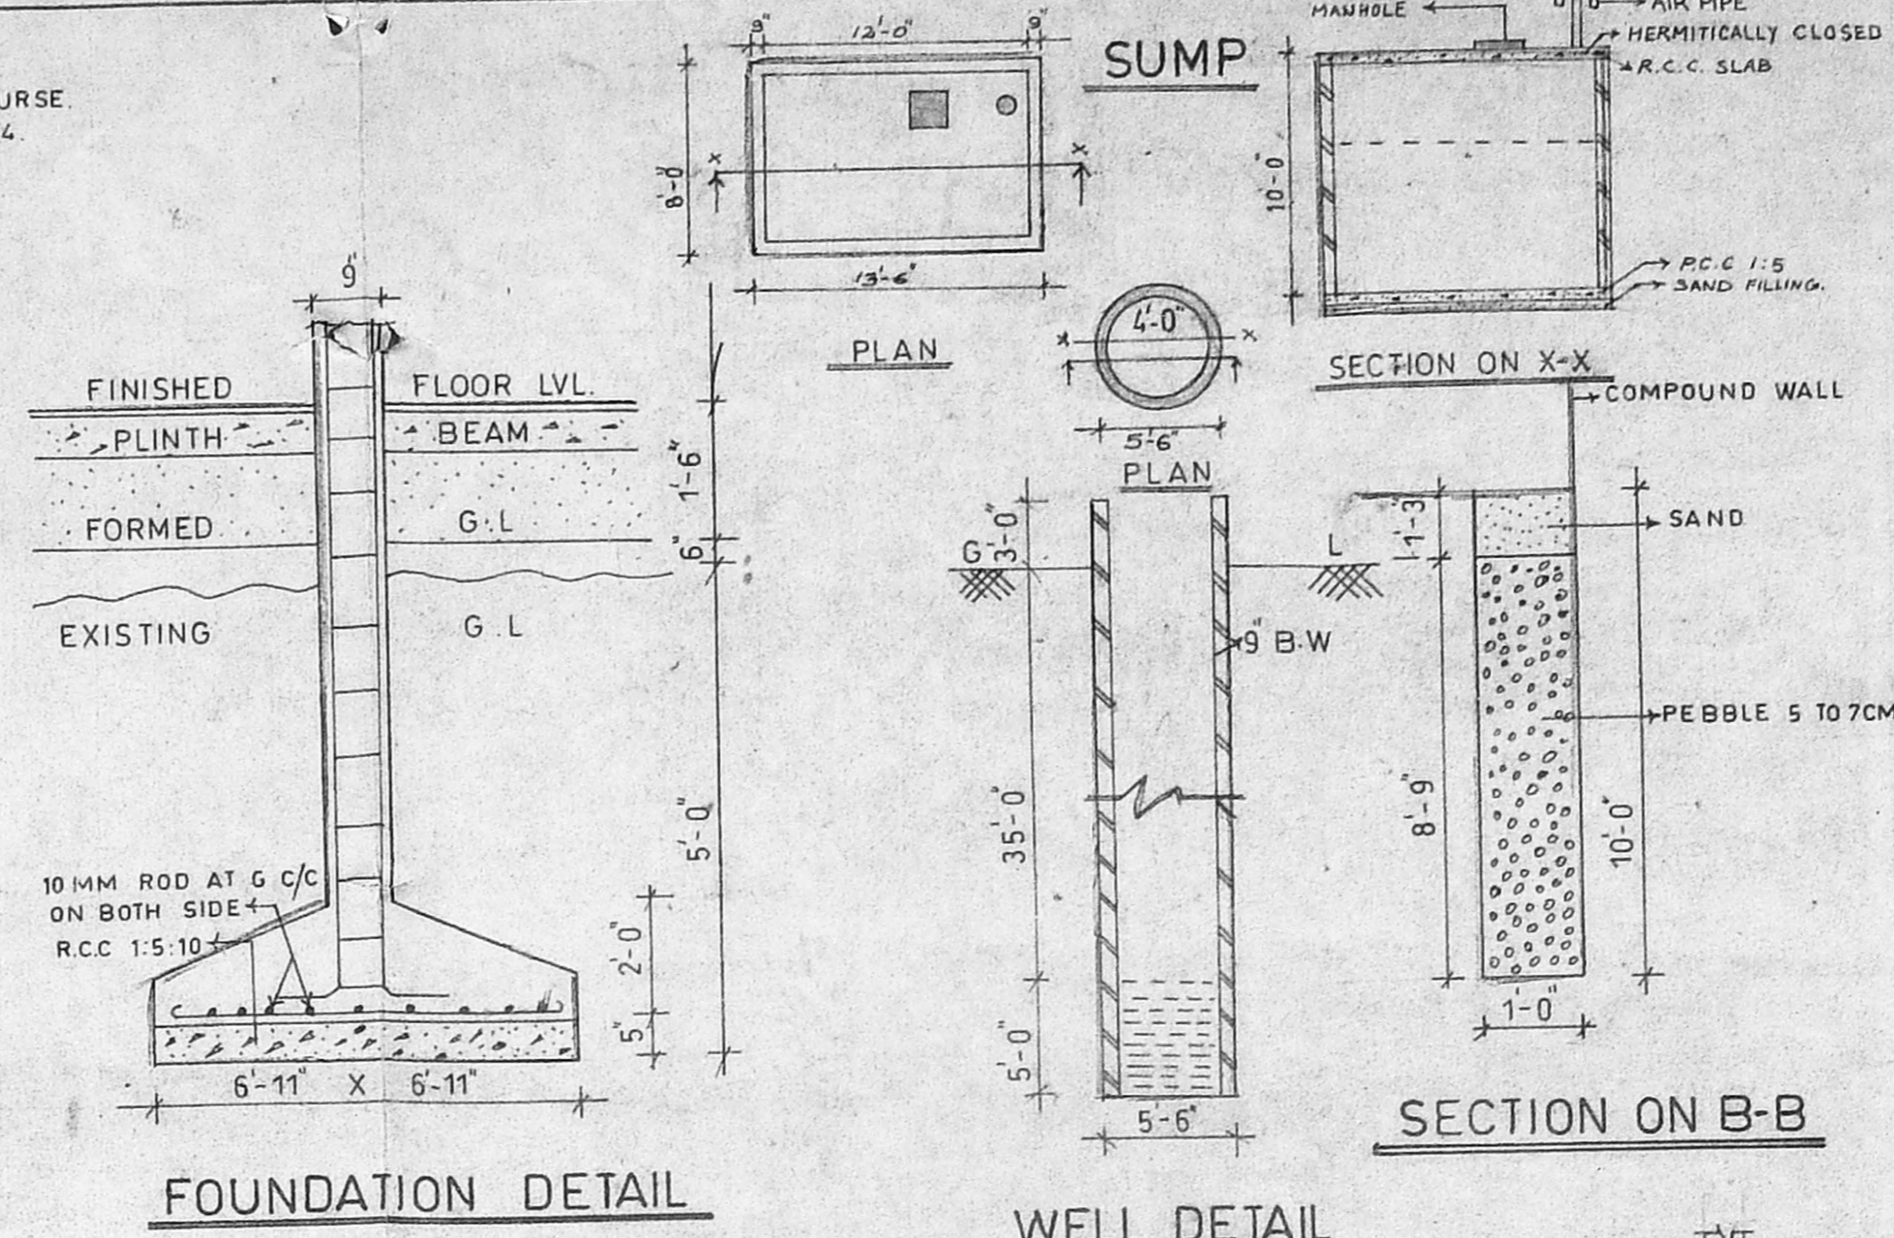

- SPECIFICATIONS**
- FOUNDATION R.C.C. RAFT FOUNDATION 1:2:4 MIX.
 - SUPER STRUCTURE BRICK WORK IN 1:6CM
 - BEAMS SLABS COLUMNS SUNSHADE ETC R.C.C. 1:2:4.
 - WEATHERING COURSE LIME WITH BRICK JELLY ONE COURSE TILE IN CM 1:5.
 - OVER HEAD TANK BRICK IN CM 1:3.
 - JOINERY TEAK WOOD DOOR & GLAZED WINDOW.






CMDA (B) No. 17155/99
SCHEDULE OF JOINERY

TYPE	DESCRIPTION	SIZE
MD	TEAK WOOD DOOR	3'-3" X 7'-0"
D	DO	3'-0" X 7'-0"
D1	DO	2'-8" X 7'-0"
W	TEAK WOOD DOOR	4'-0" X 4'-6"
W1	DO	4'-0" X 3'-0"
V	TEAK WOOD VENTILATOR	2'-0" X 2'-0"

AREA STATEMENT


	SQ. FT.	SQ. M.
PLOT AREA	4368.00	405.95
GROUND FLOOR	1438.37	133.67
FIRST FLOOR	1593.62	148.11
SECOND FLOOR	1593.62	148.11
TOTAL	4625.61 SFT	429.89 m²

F.S.I. 1.058
PLOT COVERAGE 36.48 %

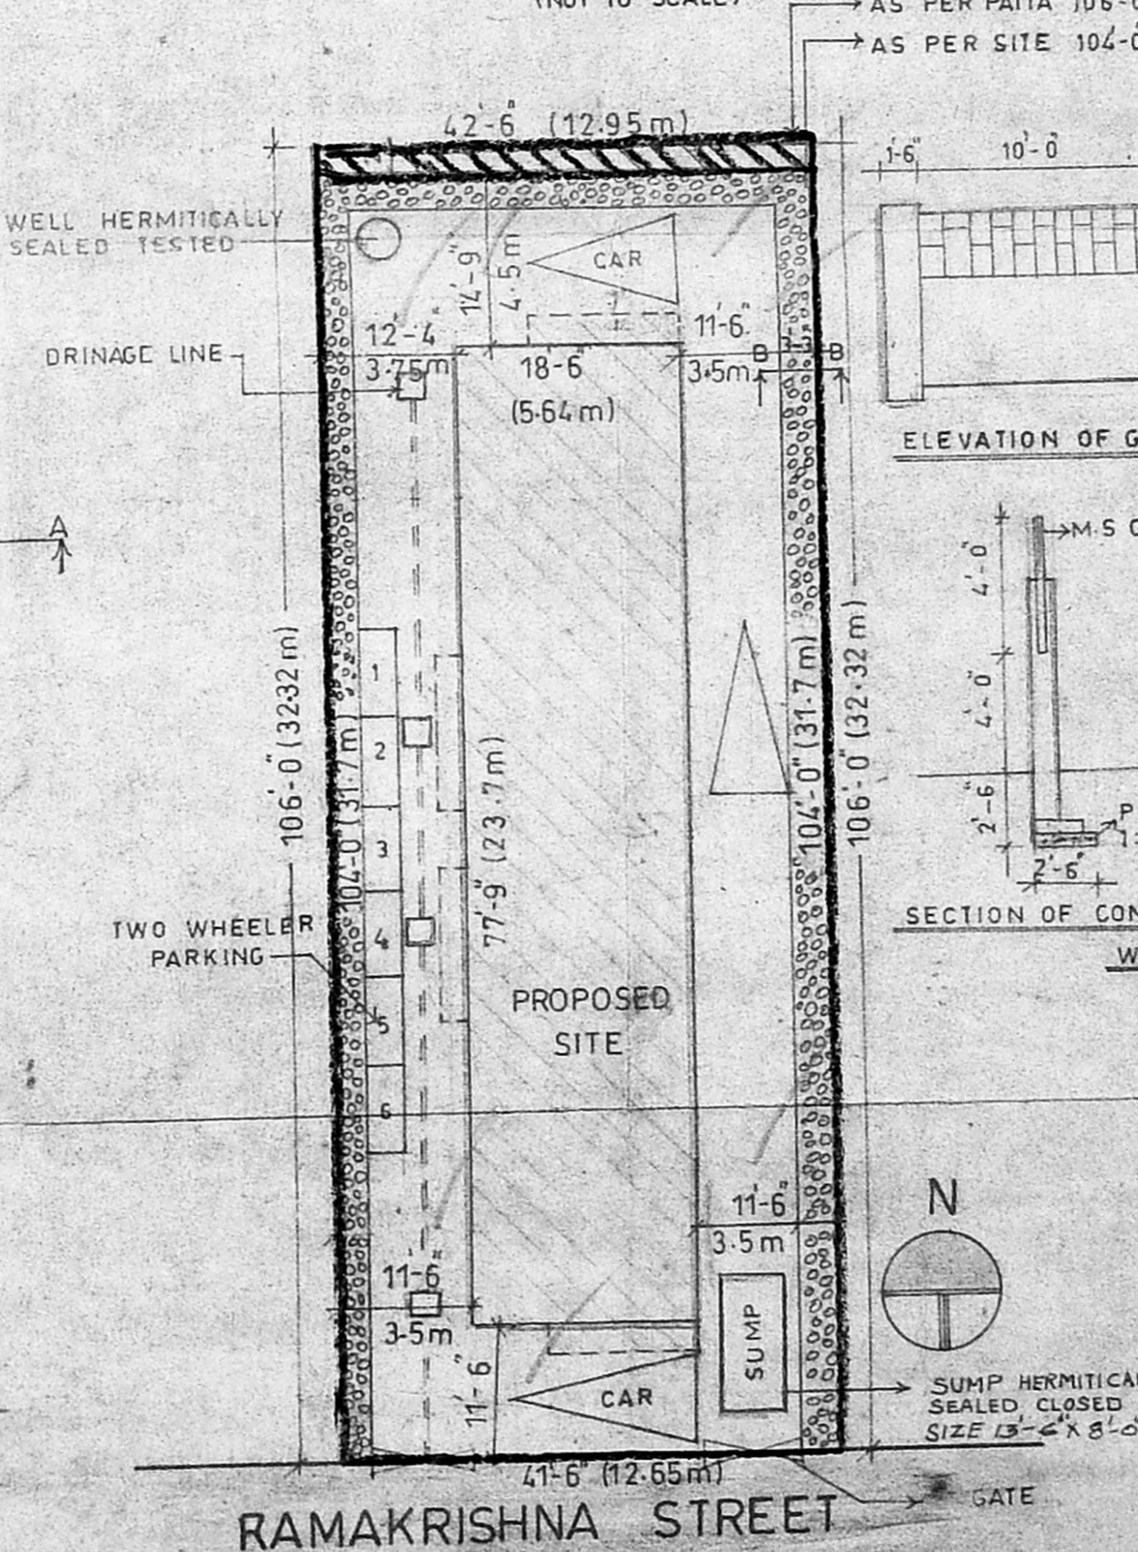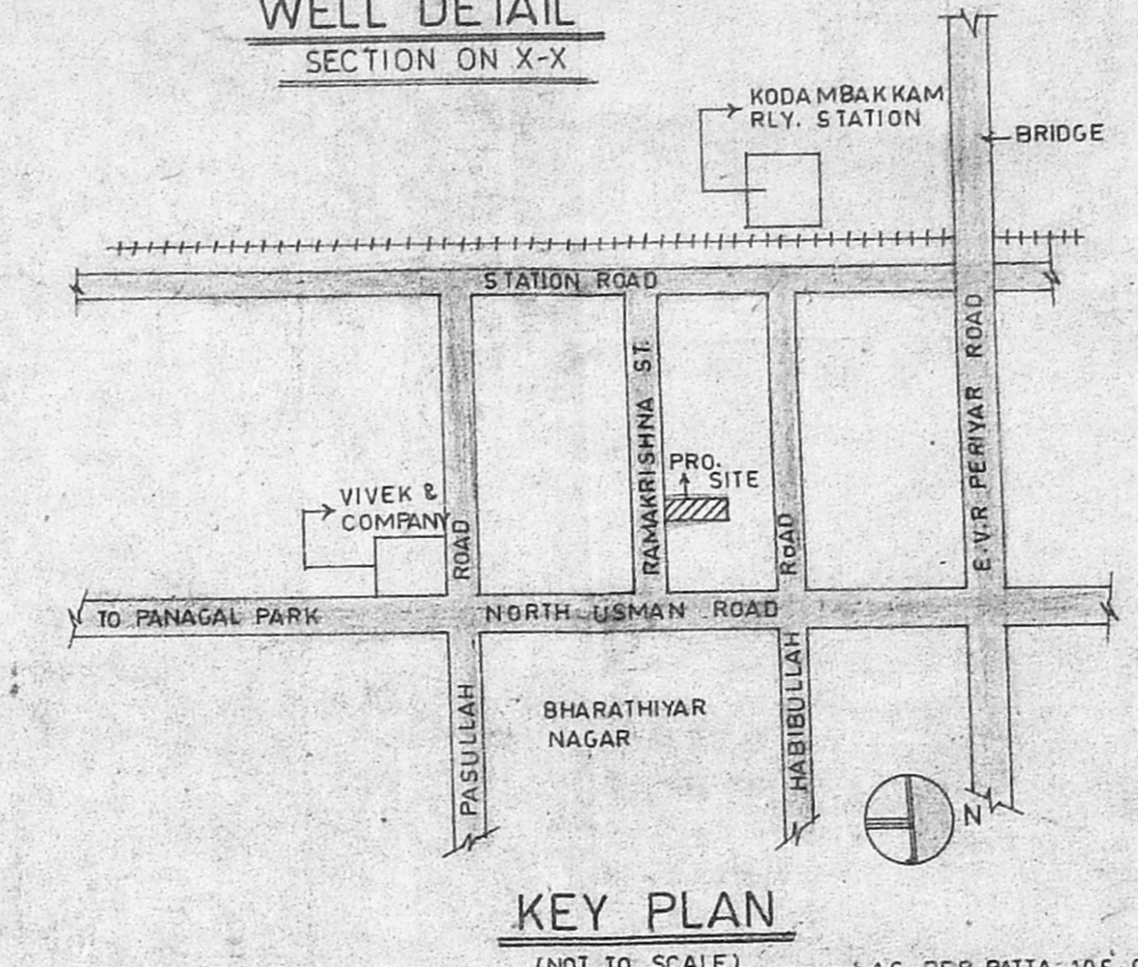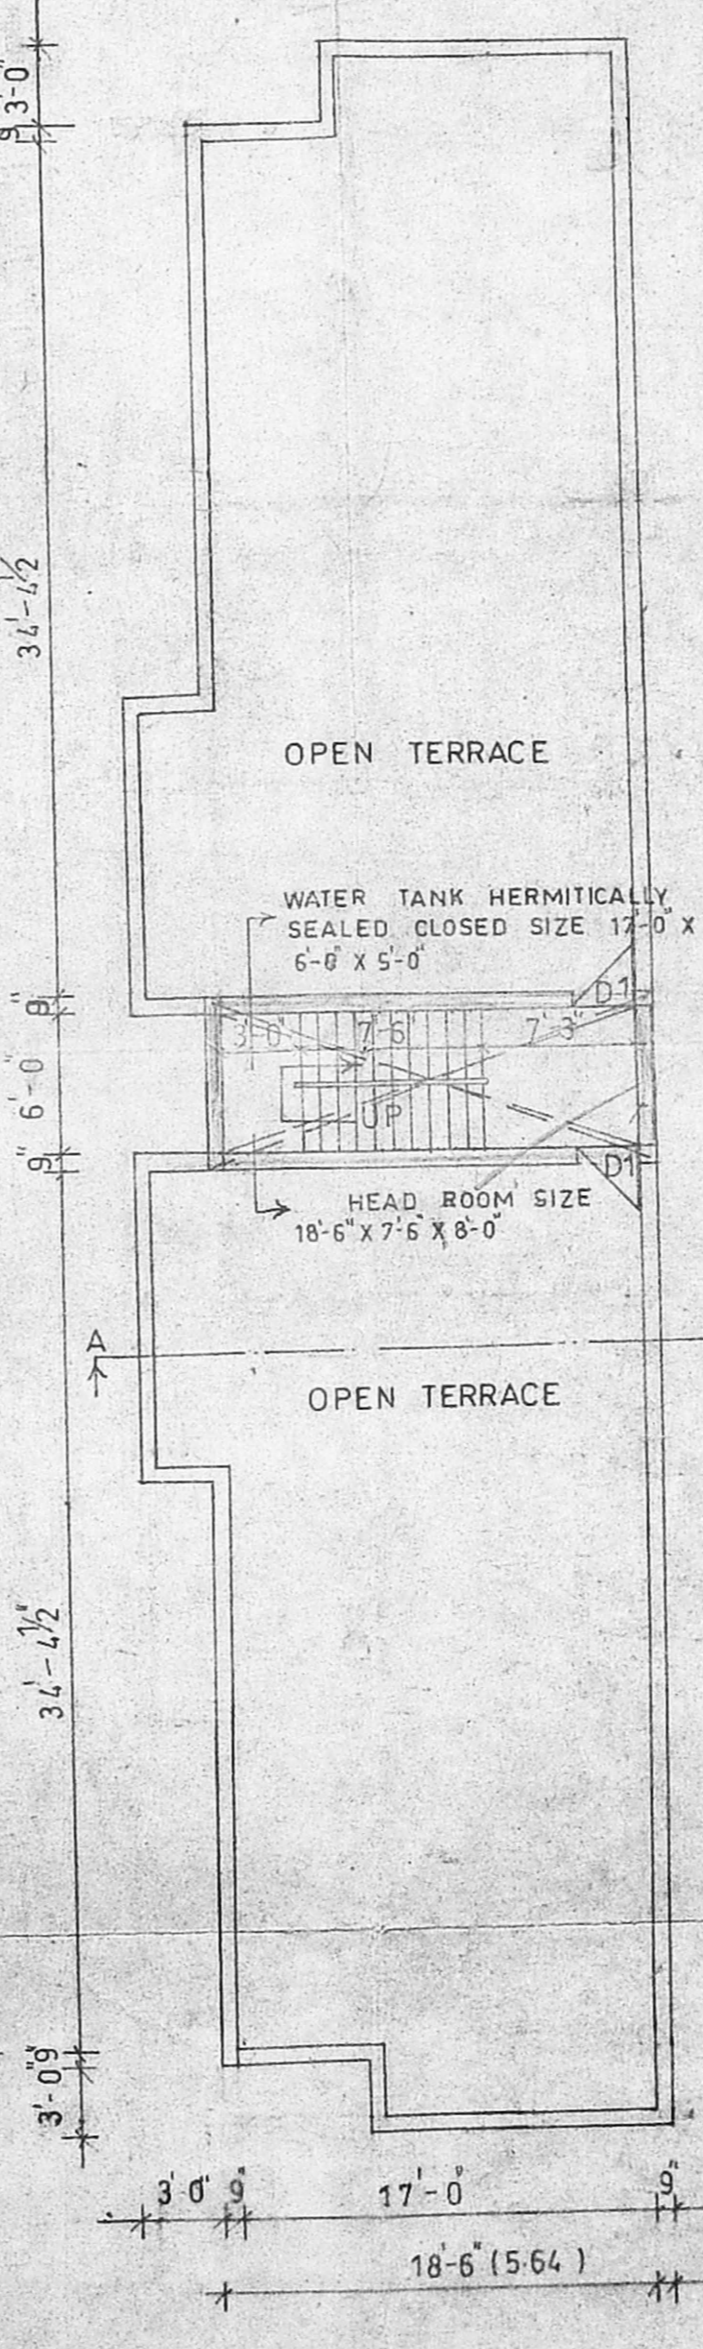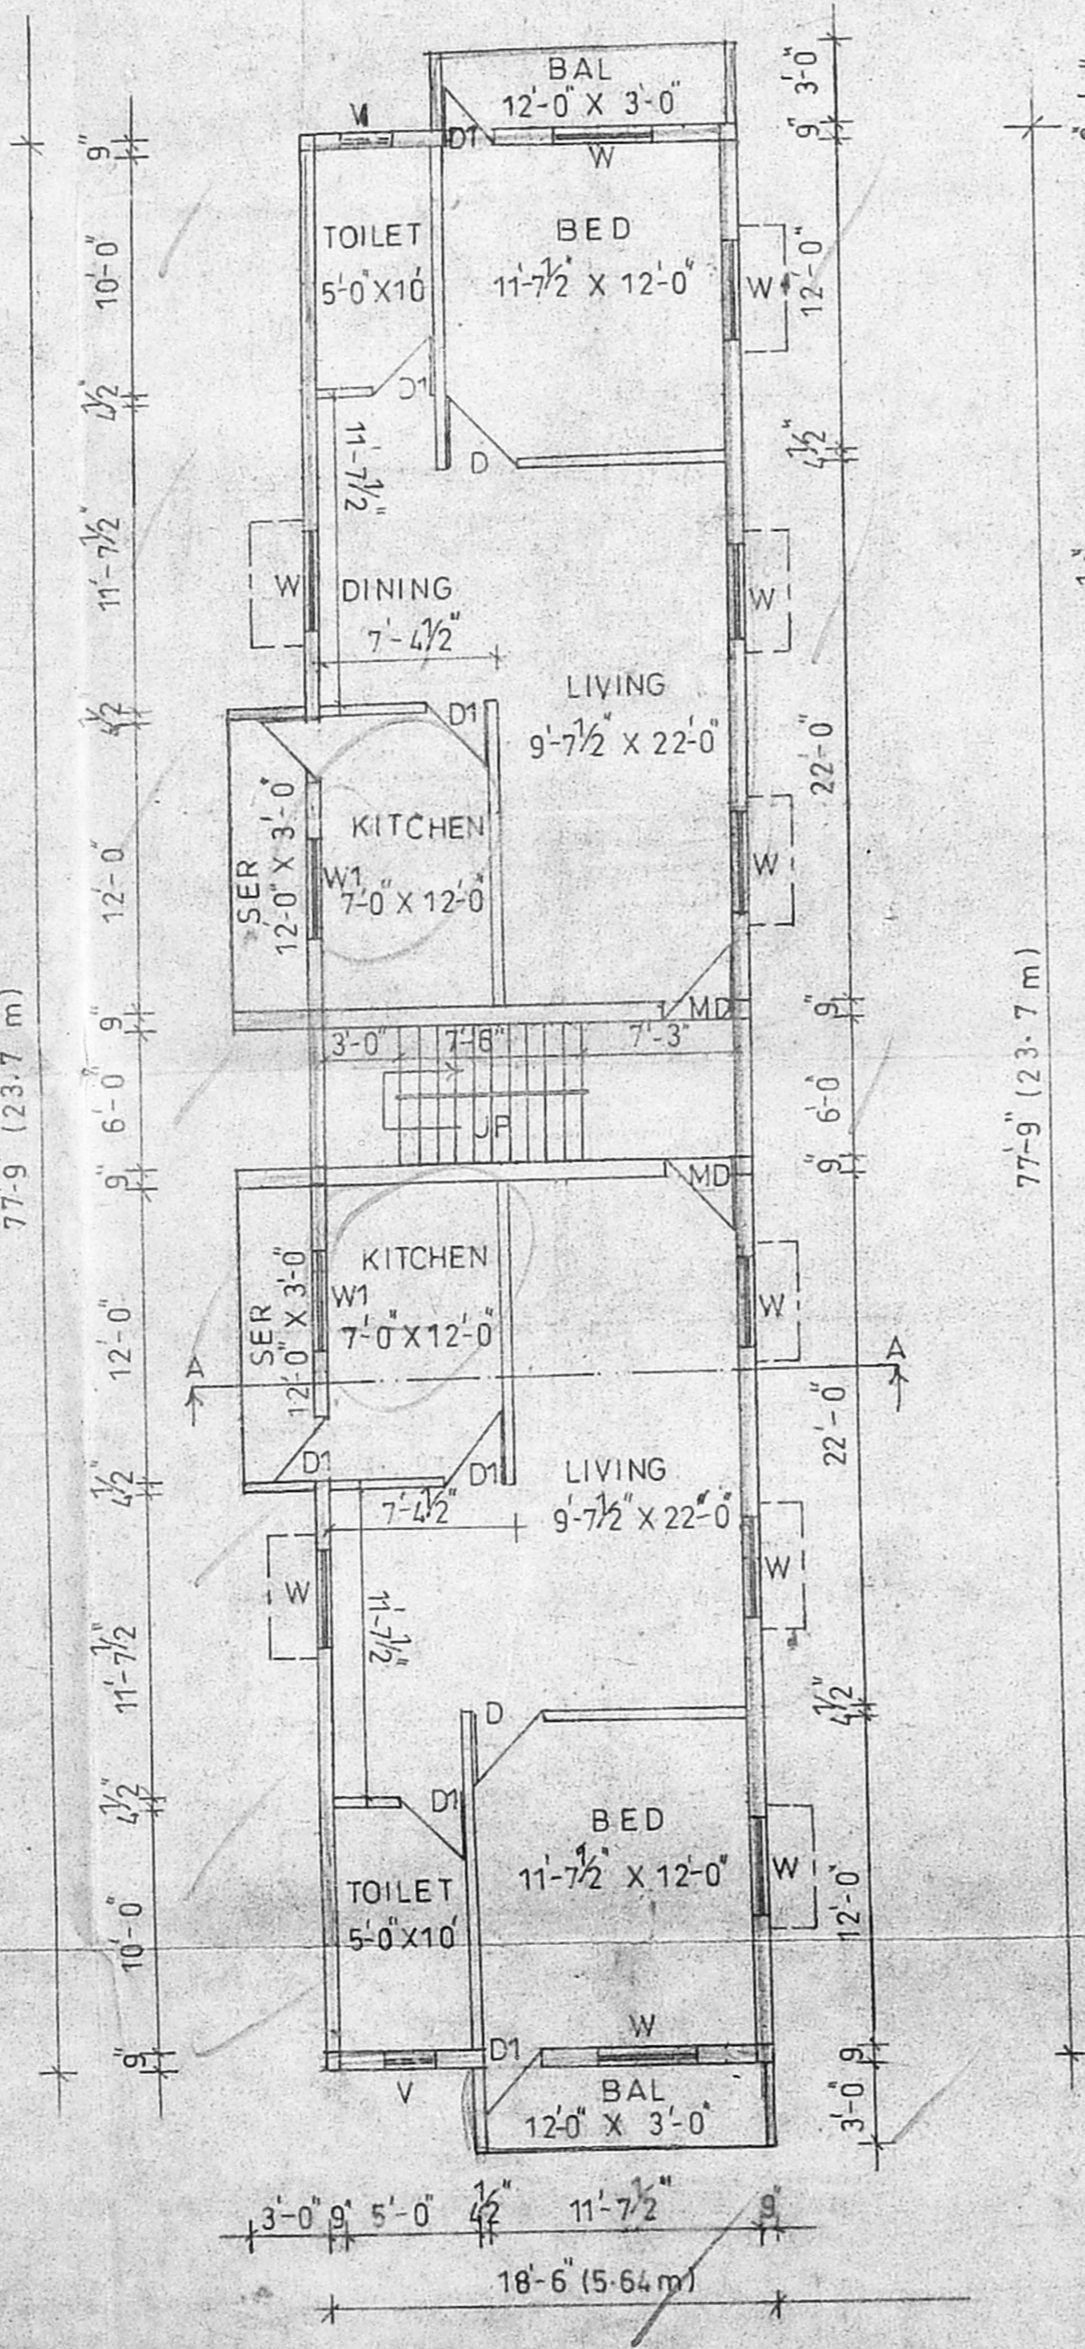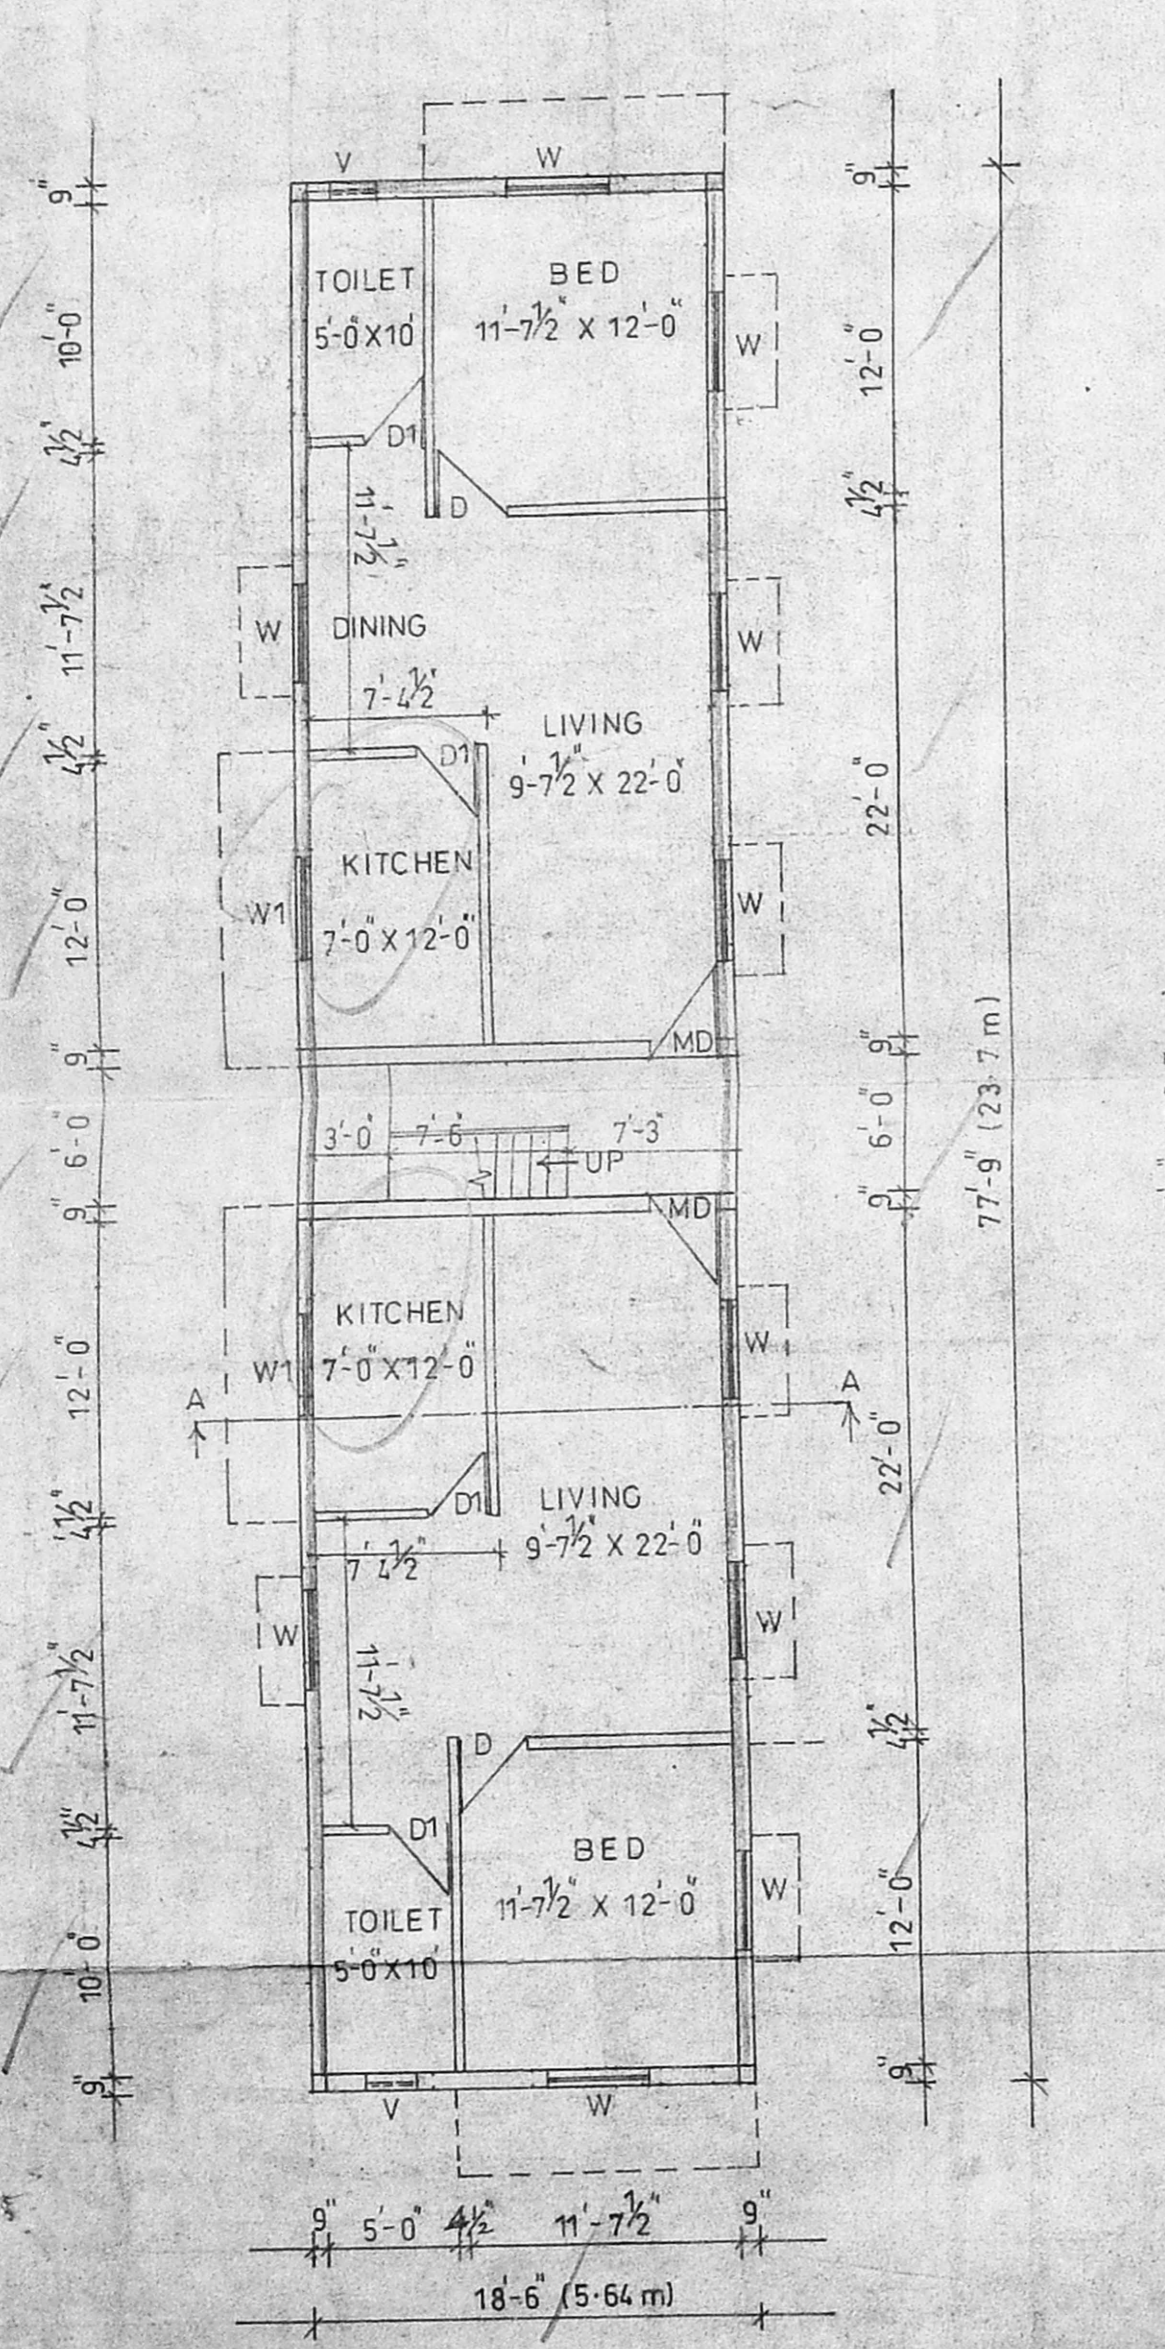

TITLE

THE PROPOSED RESIDENTIAL BUILDING IN S.NO.7942, BLOCK NO.106, DOOR NO.18, RAMAKRISHNA STREET, T.NAGAR.-17, DIVISION NO.119, MAMBALAM GUINDY TALUK.

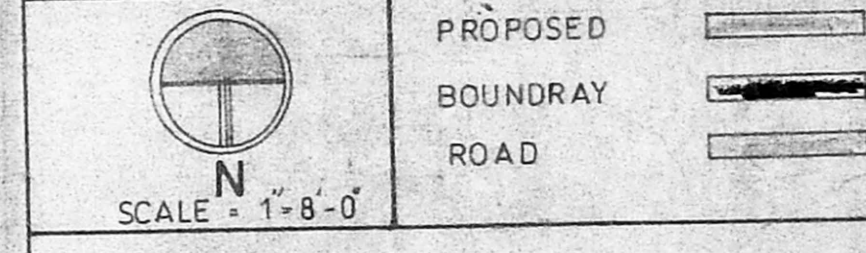

OWNER:

K. Subramanian

LICENSED SURVEYOR:

P.C.

P.C. GOWRI SHANKAR, B.E.M.I.E.S.I.V.,
VALUER & CHARTERED ENGINEER
CLASS-I, LICENSED SURVEYOR
CORPORATION OF CHENNAI-NO. 151
5, Vadivelupuram, Chennai-600033.
PH: 489 29 24, 485 14 95