






FRONT ELEVATION

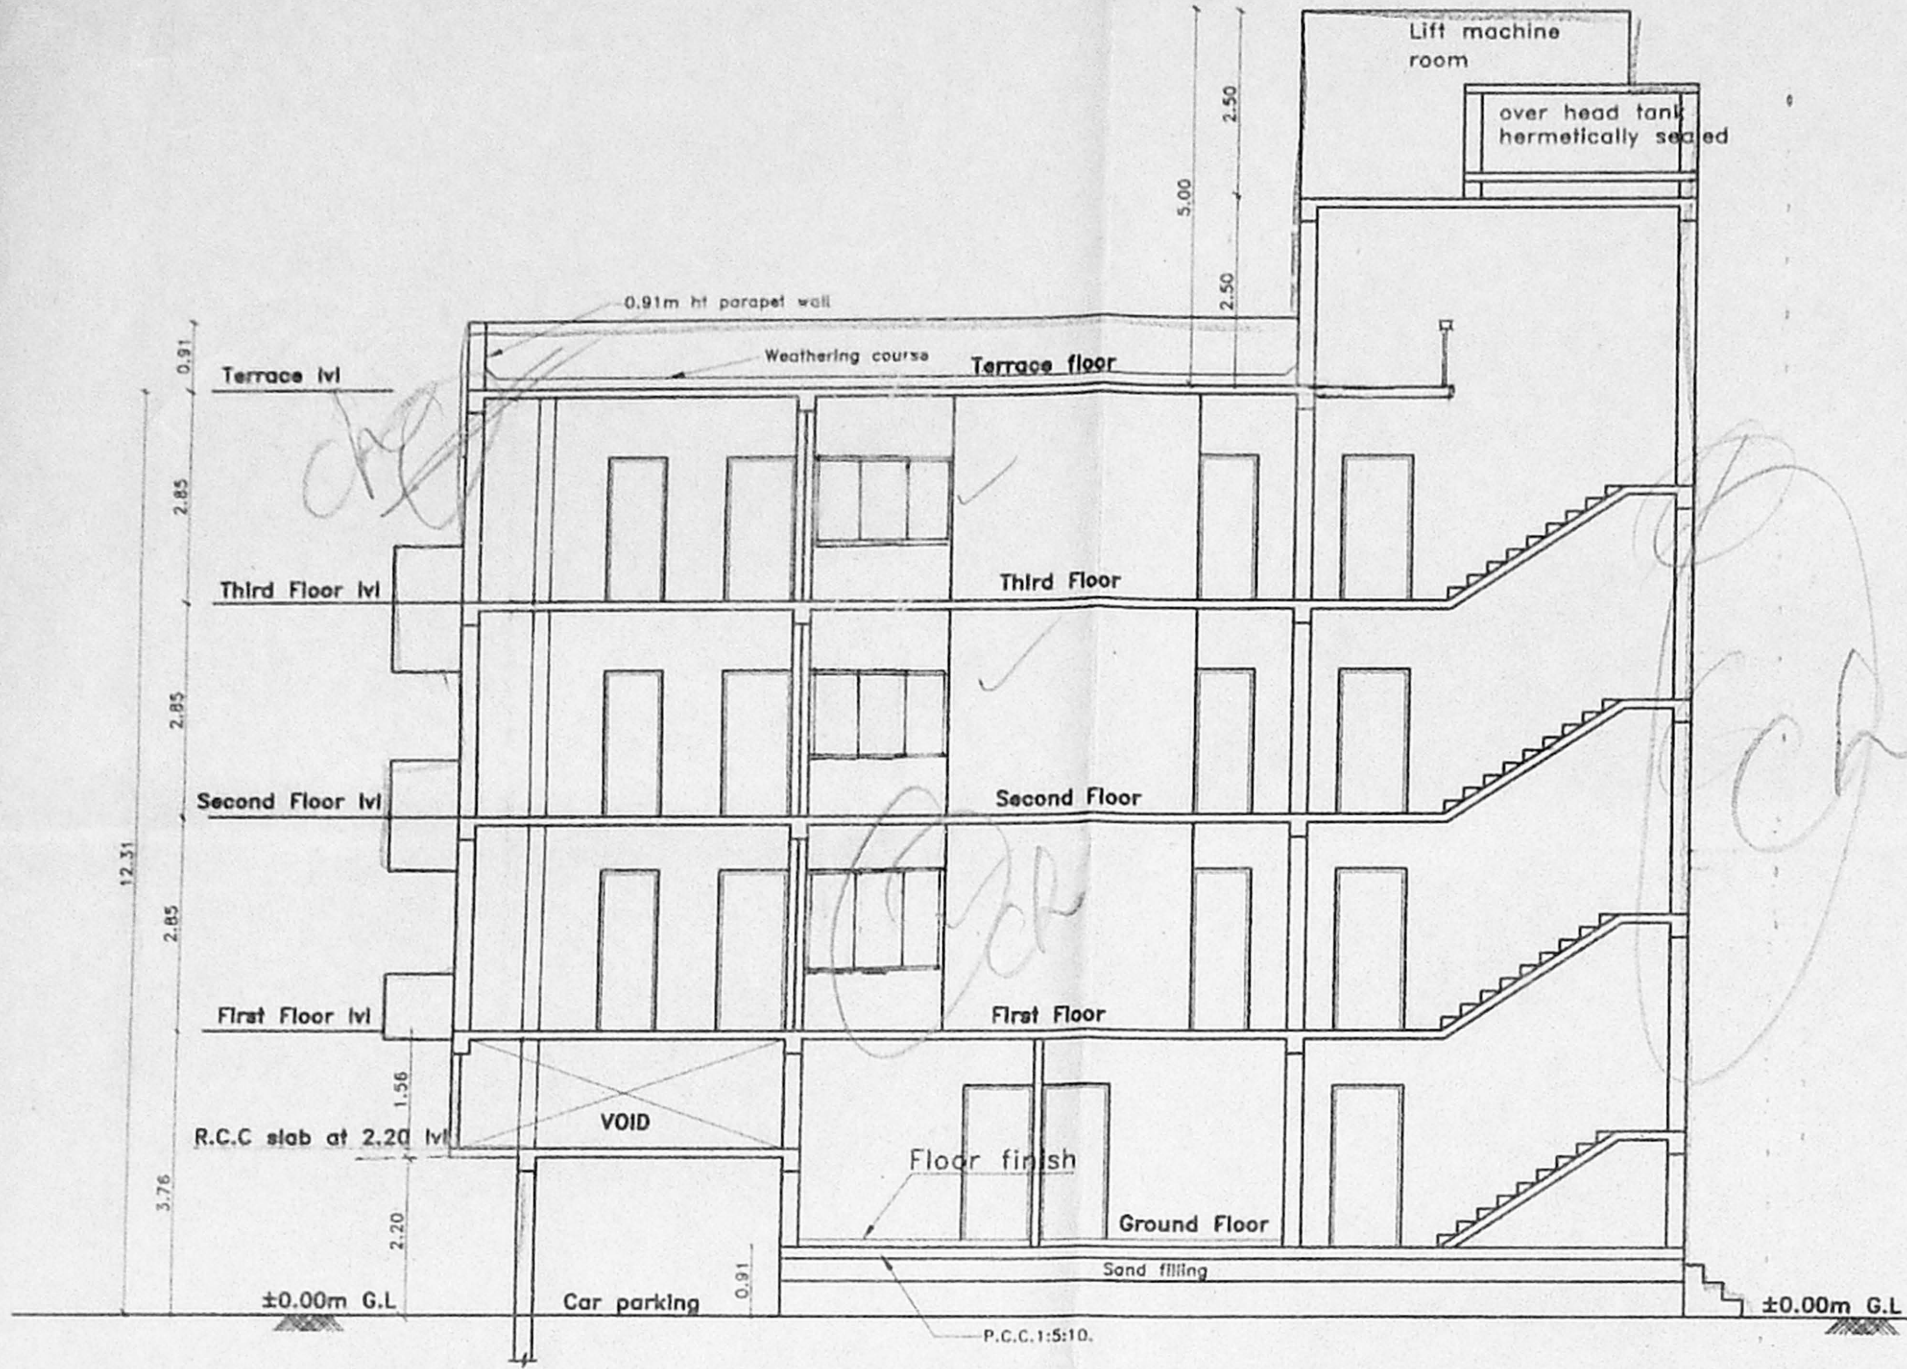

SECTION 'A-A'

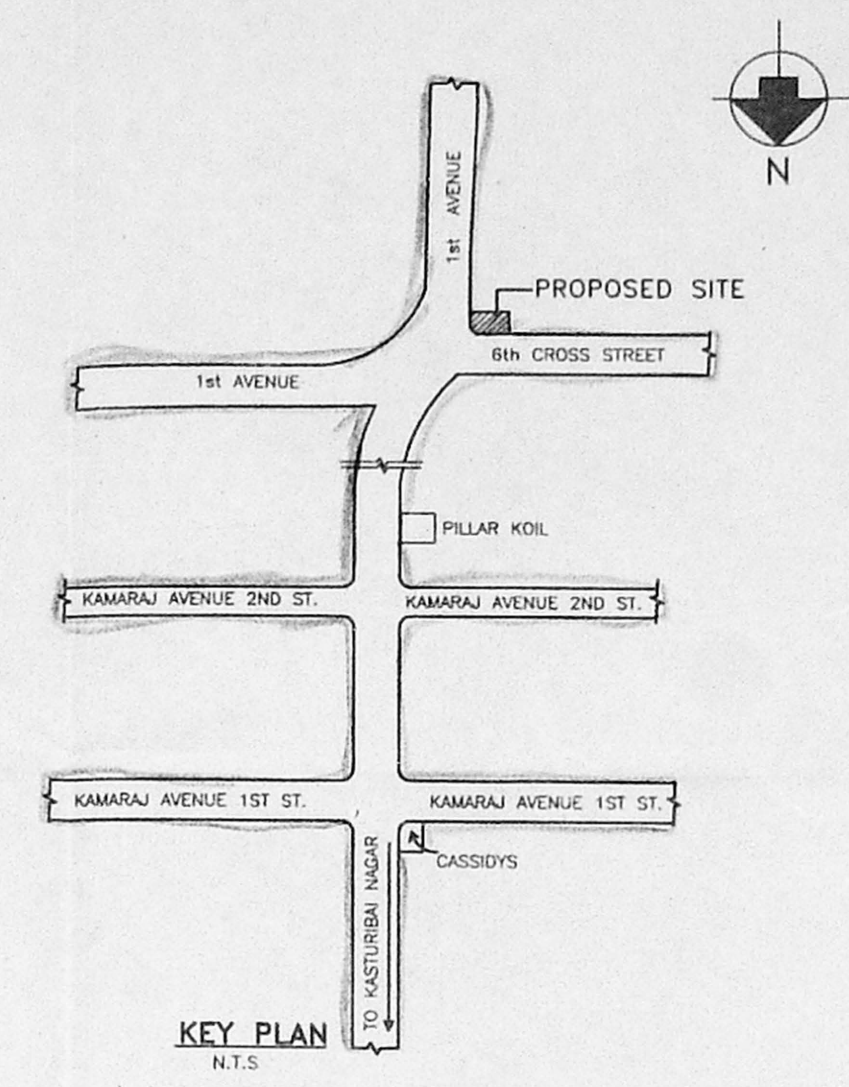

KEY PLAN
N.T.S.

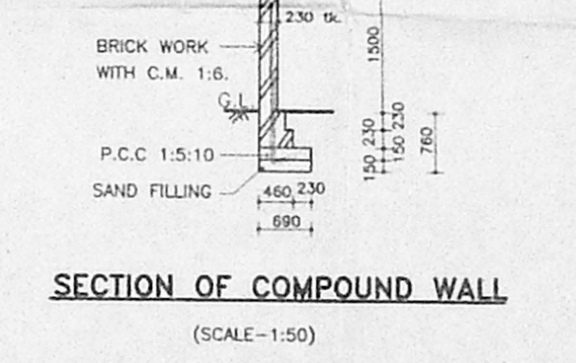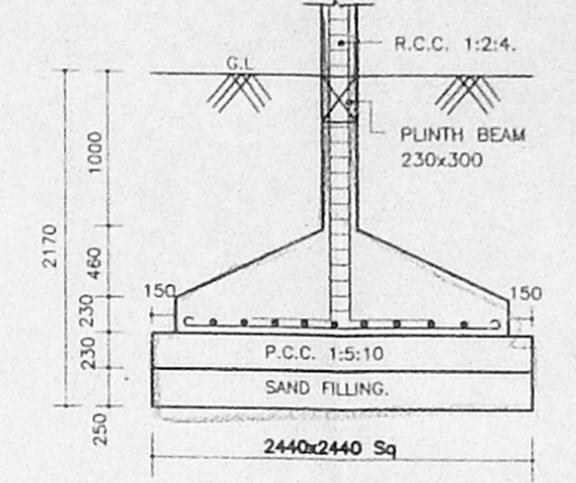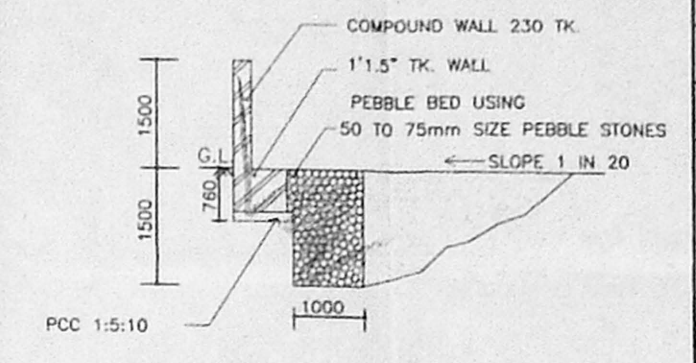

JOINERY DETAIL		
NAME	DESCRIPTION	SIZE
ED	Entrance Door	1.07x2.13
D3	Flush Door	0.91x2.13
D25	Flush Door	0.76x2.13
W	Window	1.37x1.37
W1	Window	1.83x1.37
W2	Window	0.86x1.37
KW	Kitchen Window	1.07x0.91
KW1	Kitchen Window	0.99x0.91
V1	Ventilator	0.50x0.60
O	Opening	0.91x2.13
FW	French Window	1.83x2.13
FD	French Door	1.10x2.13

AREA STATEMENT	
PLOT AREA	332sq.m(3573 sq.ft)
F.S.I. AREA	
GROUND FLOOR	75.70 sq.m
FIRST FLOOR	138.24 sq.m
SECOND FLOOR	138.24 sq.m
THIRD FLOOR	138.24 sq.m
TOTAL AREA	490.42 sq.m
F.S.I. PROVIDED	1.477
F.S.I. PERMISSIBLE	1.50
PLOT COVERAGE PROVIDED	42%
PLOT COVERAGE PERMISSIBLE	65%

COLOR INDEX	
SITE BOUNDARY	
PROPOSED BUILDING	
ROAD	

PLAN SHOWING THE PROPOSED BUILDING AT DOOR No.56, PLOT No.23 1st AVENUE, T.S.No.70, BLOCK No.10, INDRA NAGAR OF KALIKUNDRAM VILLAGE, ADYAR, CHEENAI-20

DATE: 11/06/99 SCALE : 1 IN 100


SITE/GROUND FLOOR PLAN, TYPICAL FLOOR PLAN, ELEVATION & SECTION

OWNER'S SIGNATURE


 (P.A. HOLDER)

LICENSED SURVEYOR


 K SELVAM, B.E., AMIE, C. Eng (I) A.I.T.,
 Consulting Civil Engineer, Chartered Engineer,
 Approved Valuer, Licensed Surveyor,
 Class-I, Reg No. 319/99 2000
 Corporation of Chennai
 No. 1/69, Madhavair East,
 CHENNAI - 600 050.
 Ph. 028264
 (For GREEN CHANNEL ADMISSION NOT APPLICABLE)

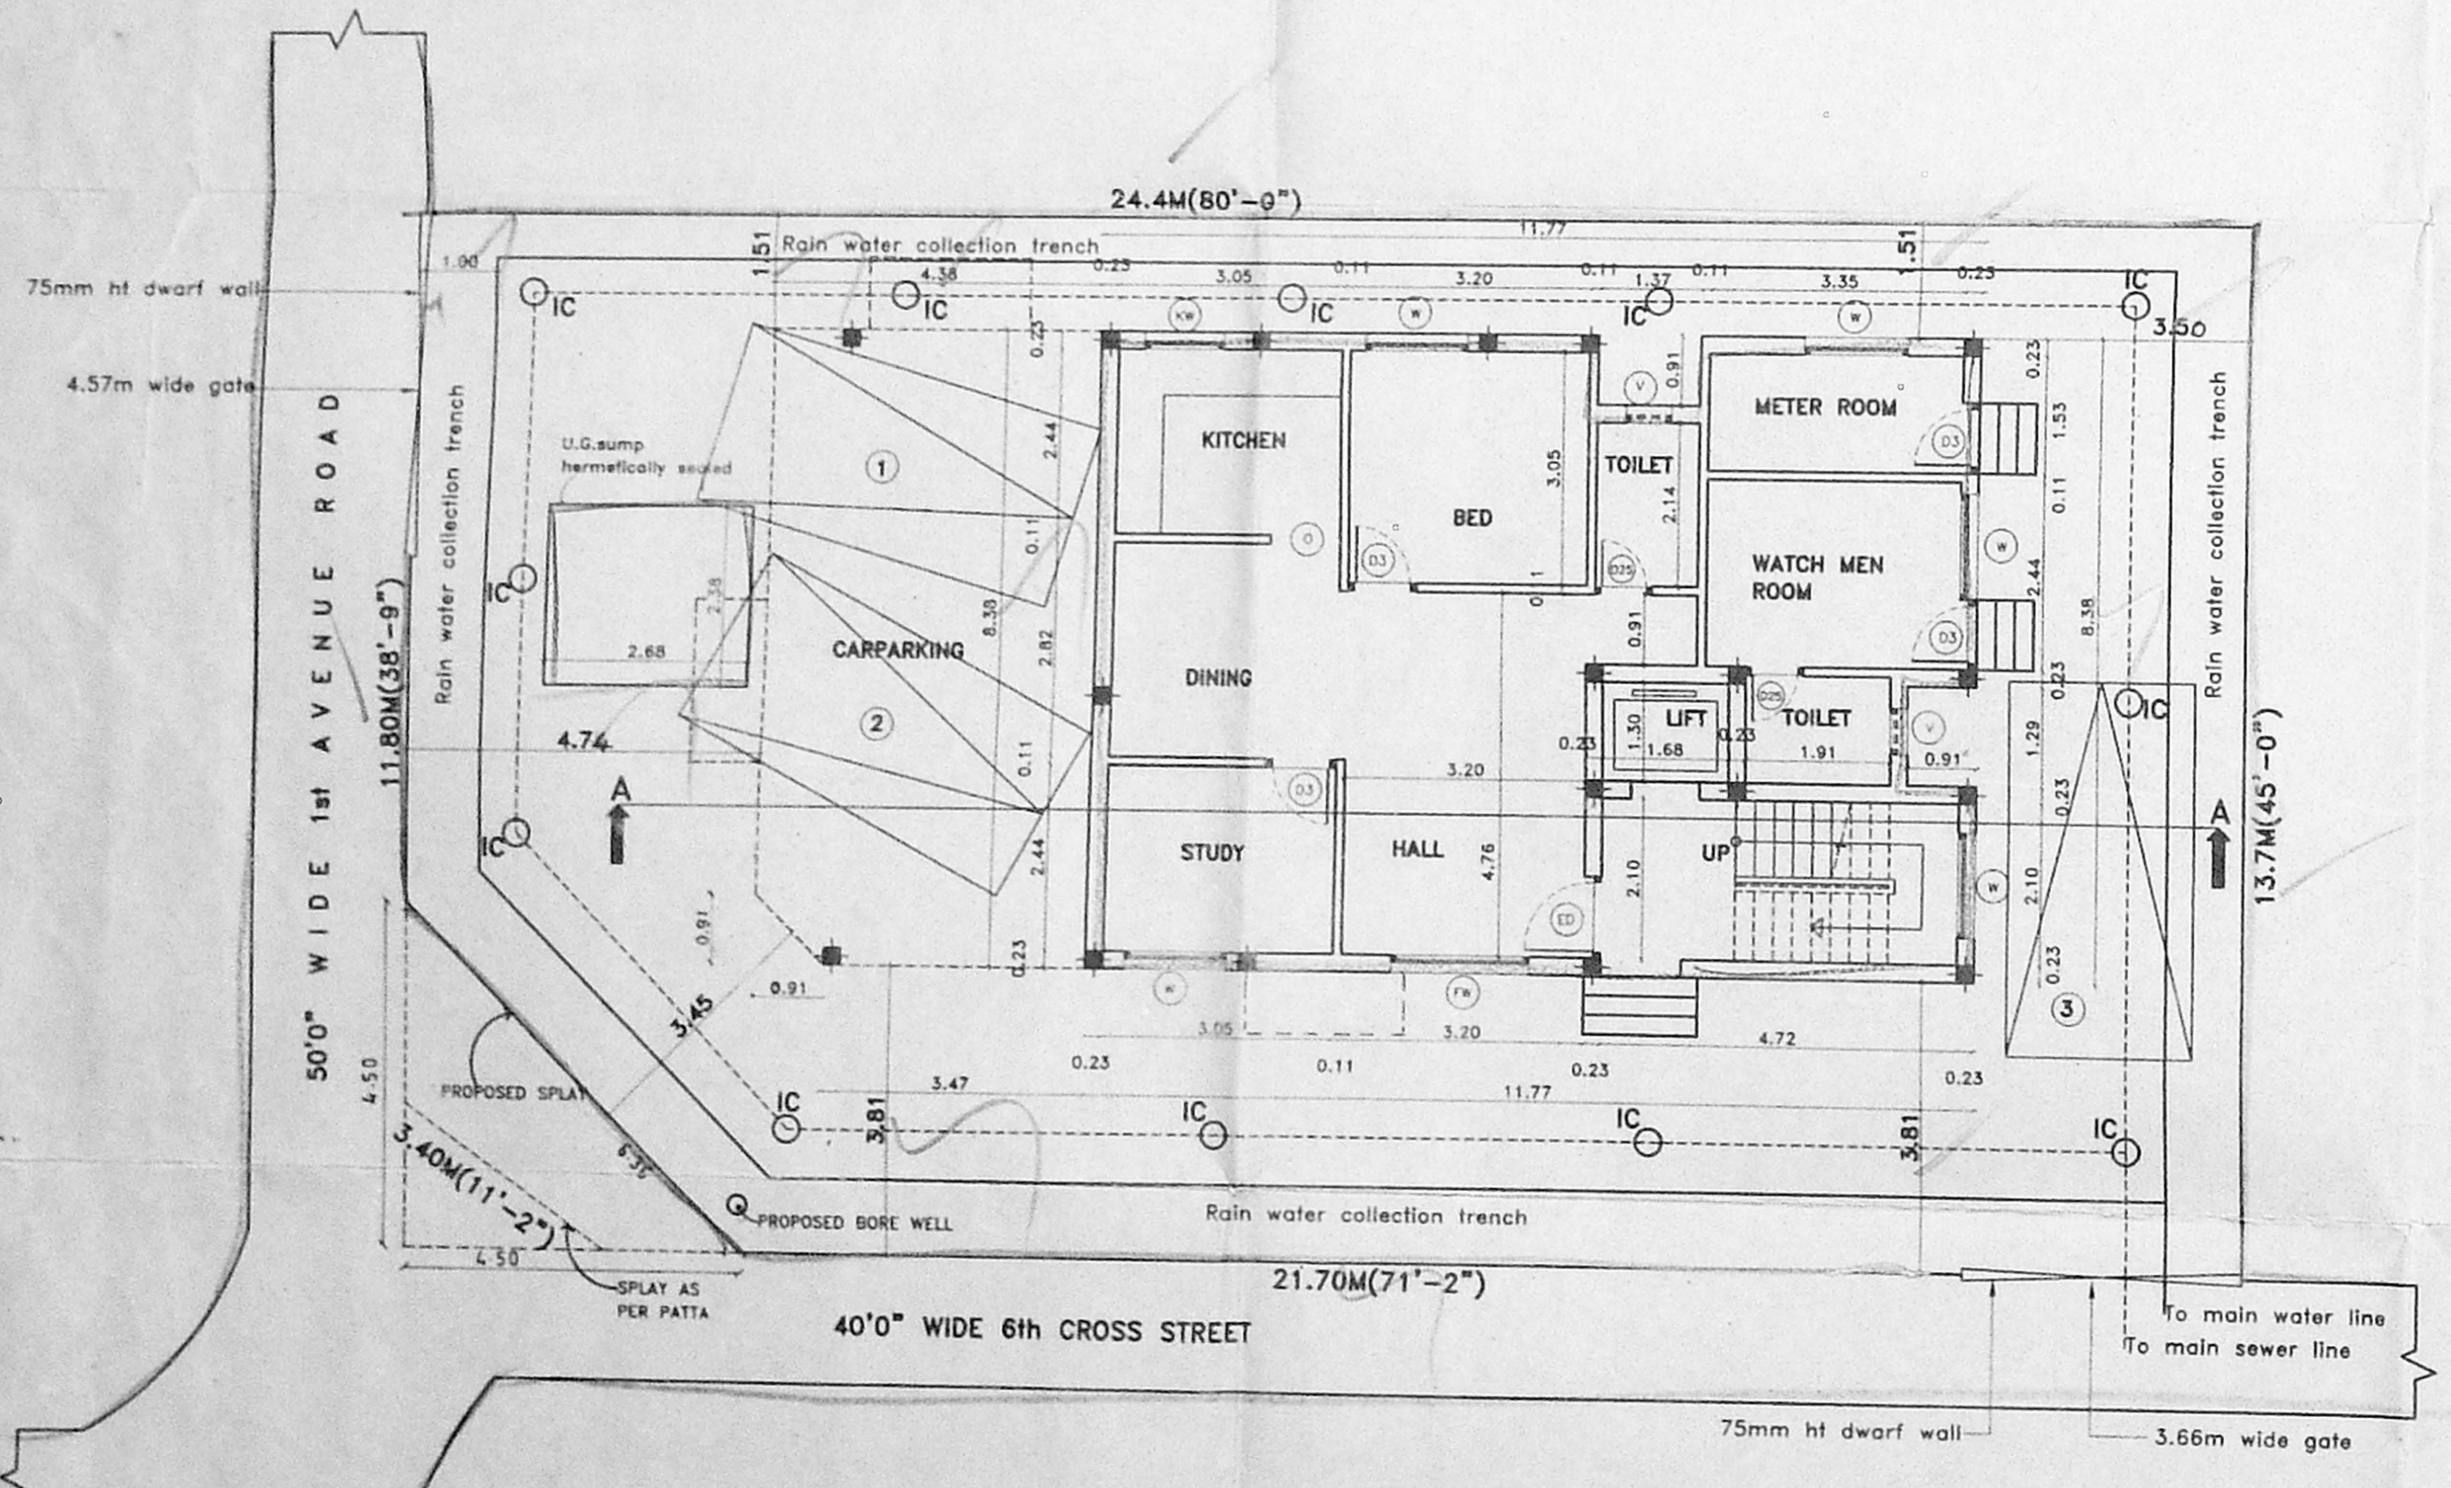

SITE/GROUND FLOOR PLAN (SITE AS PER PATTA)

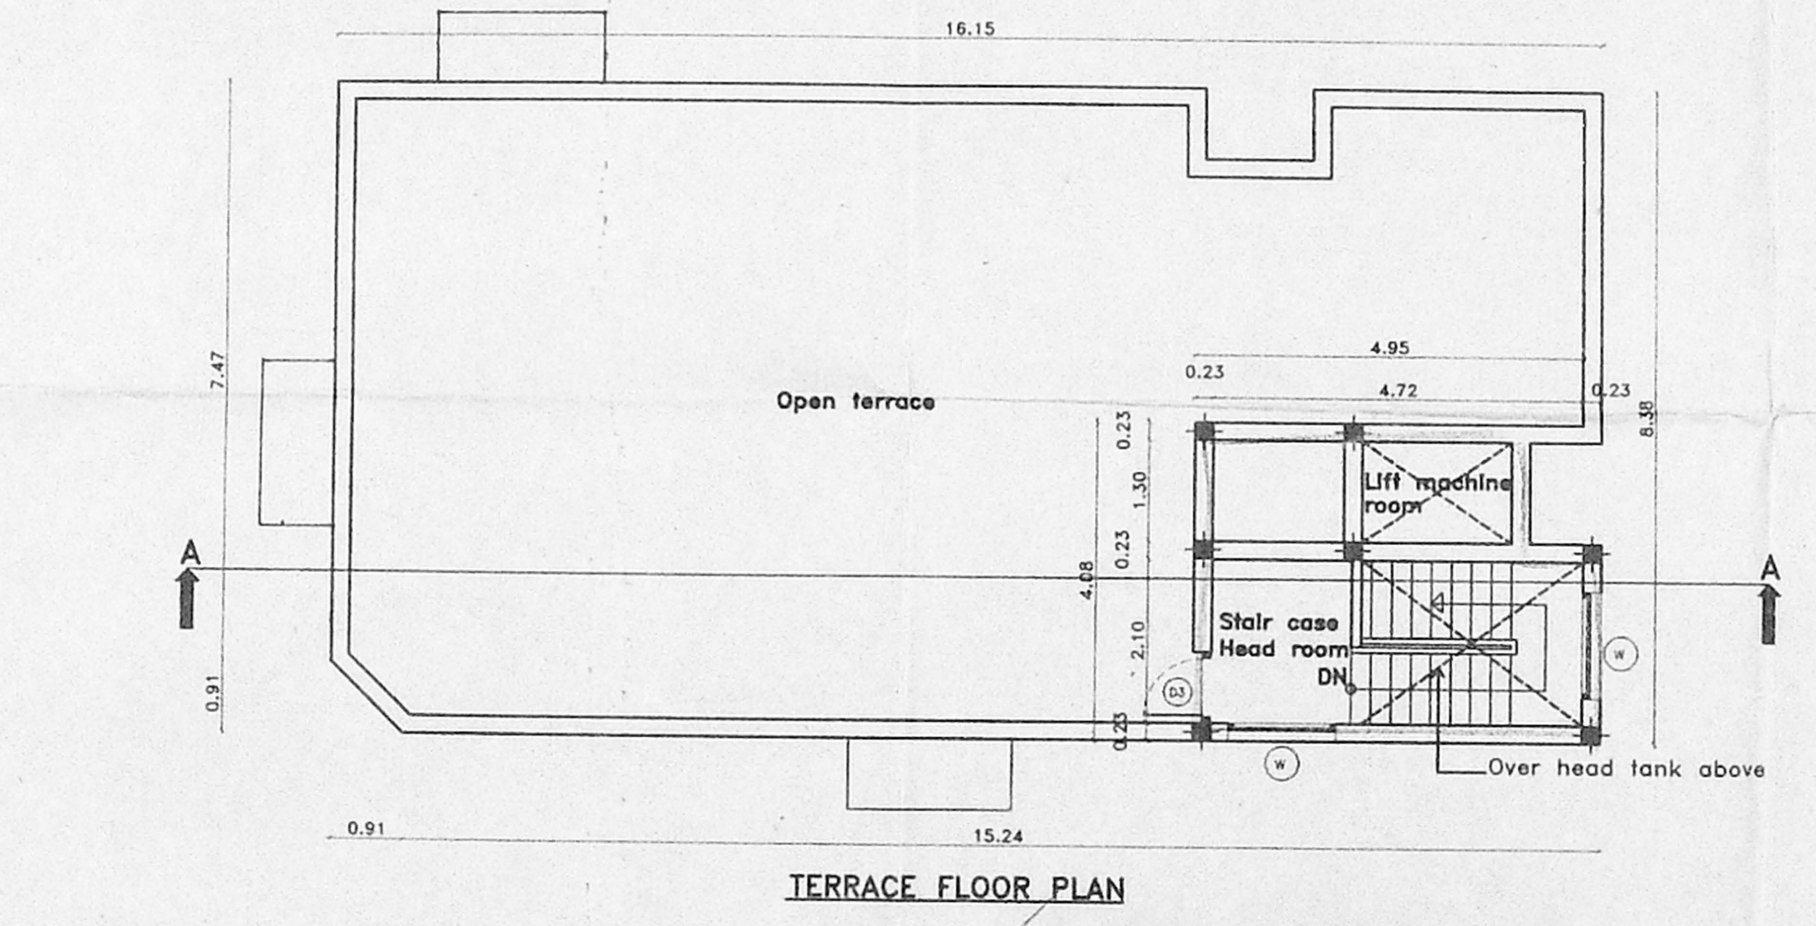

TERRACE FLOOR PLAN

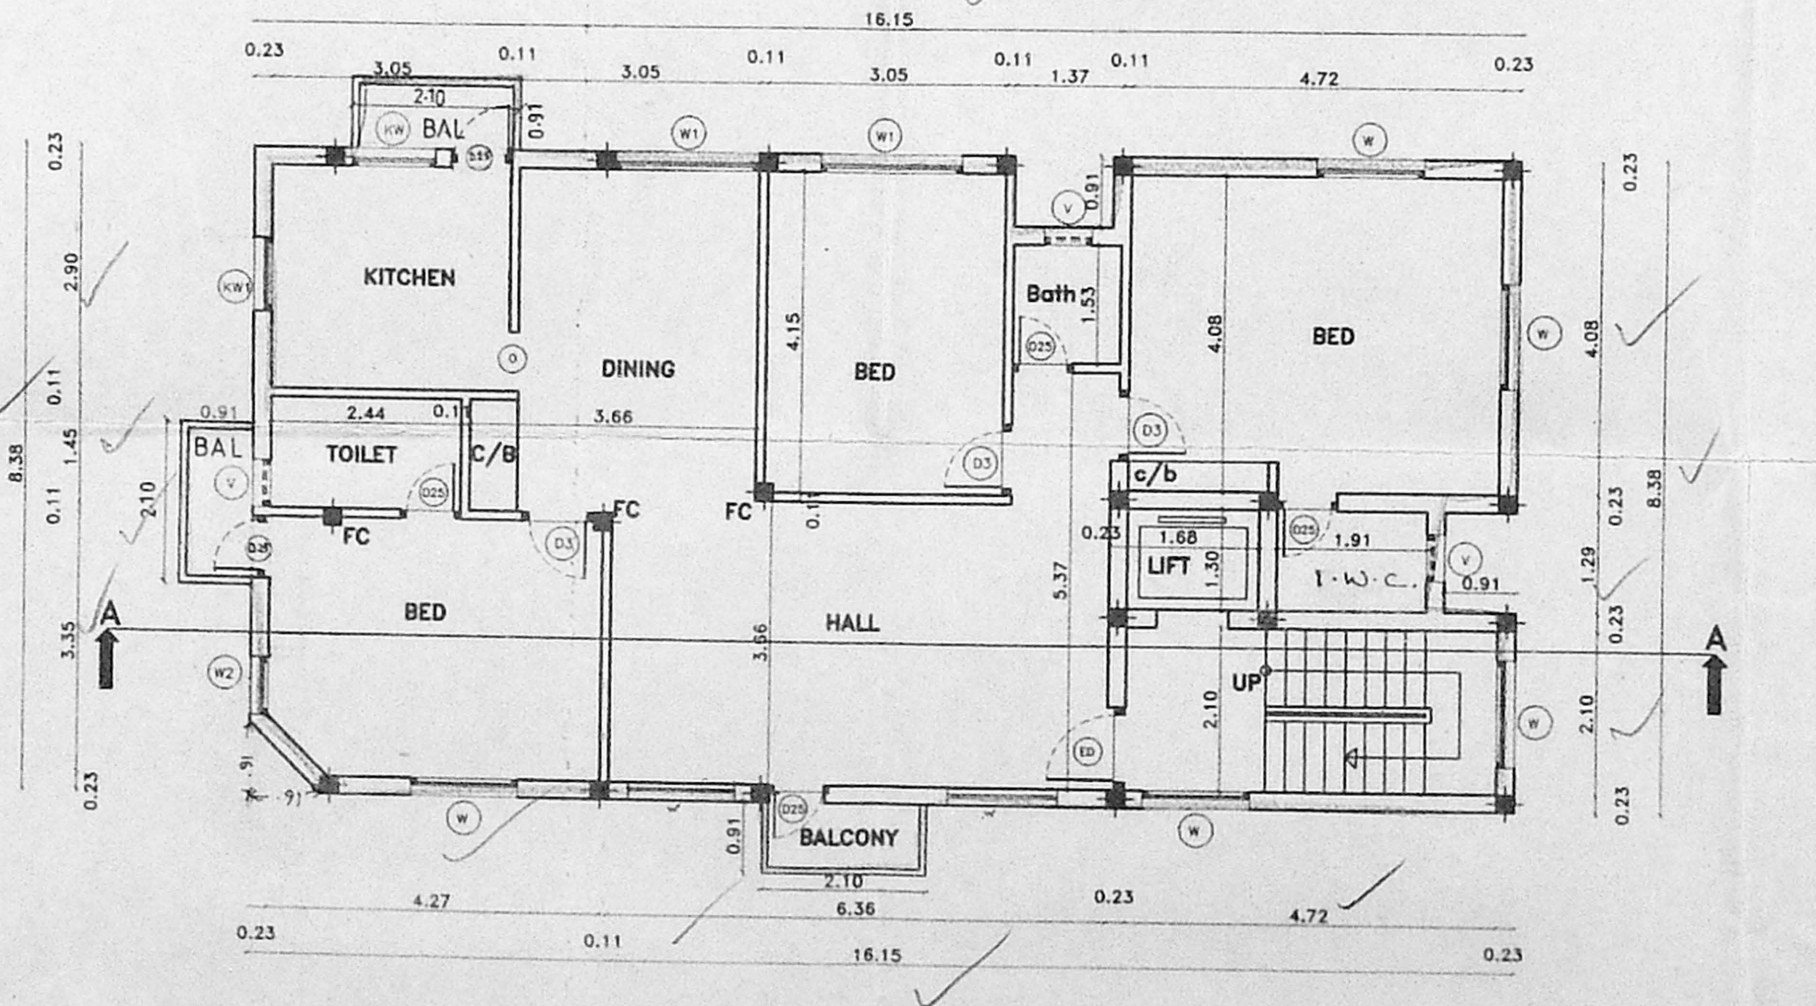

FIRST, SECOND & THIRD FLOOR PLAN

