




B/26478/222/99
 APPROVED
 Planning Permit No. B2/2586/99
 8.99

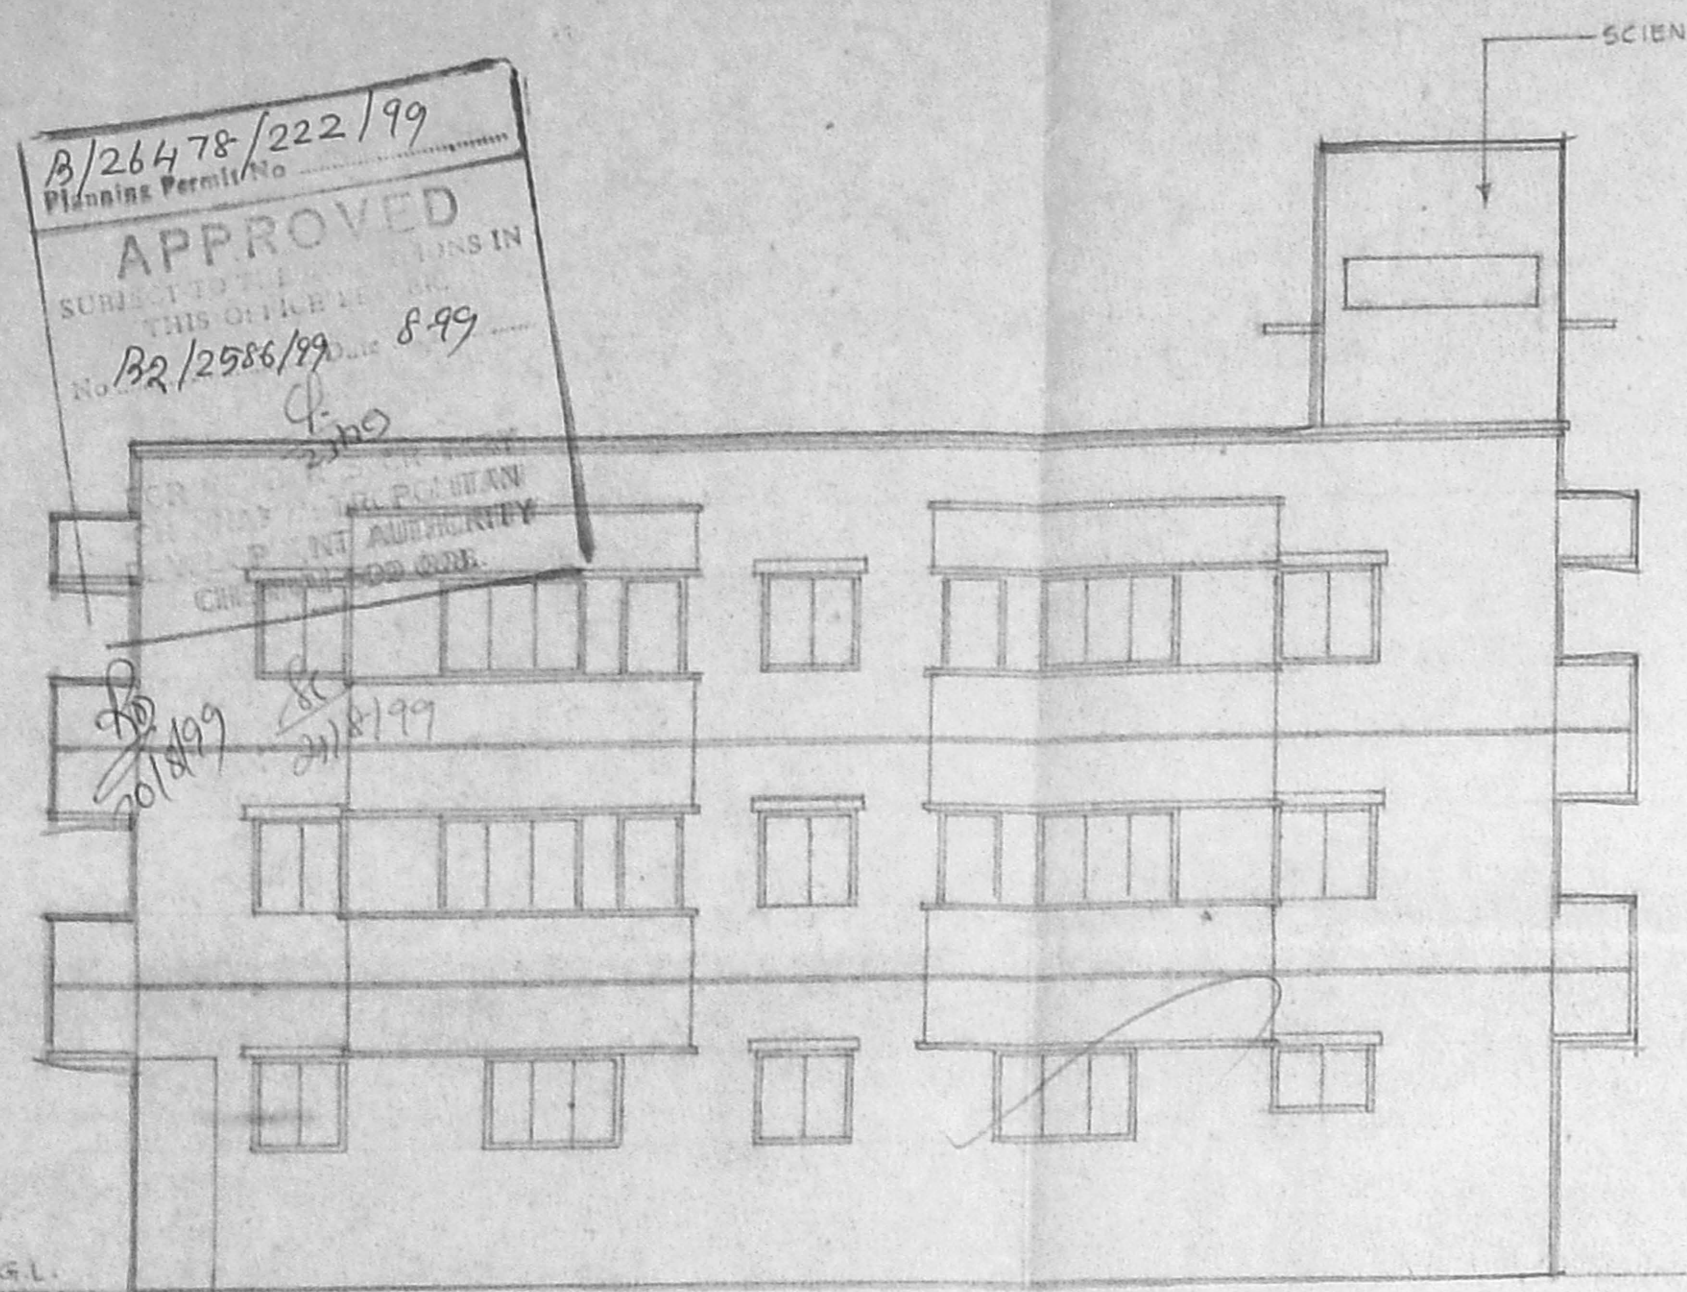

ELEVATION

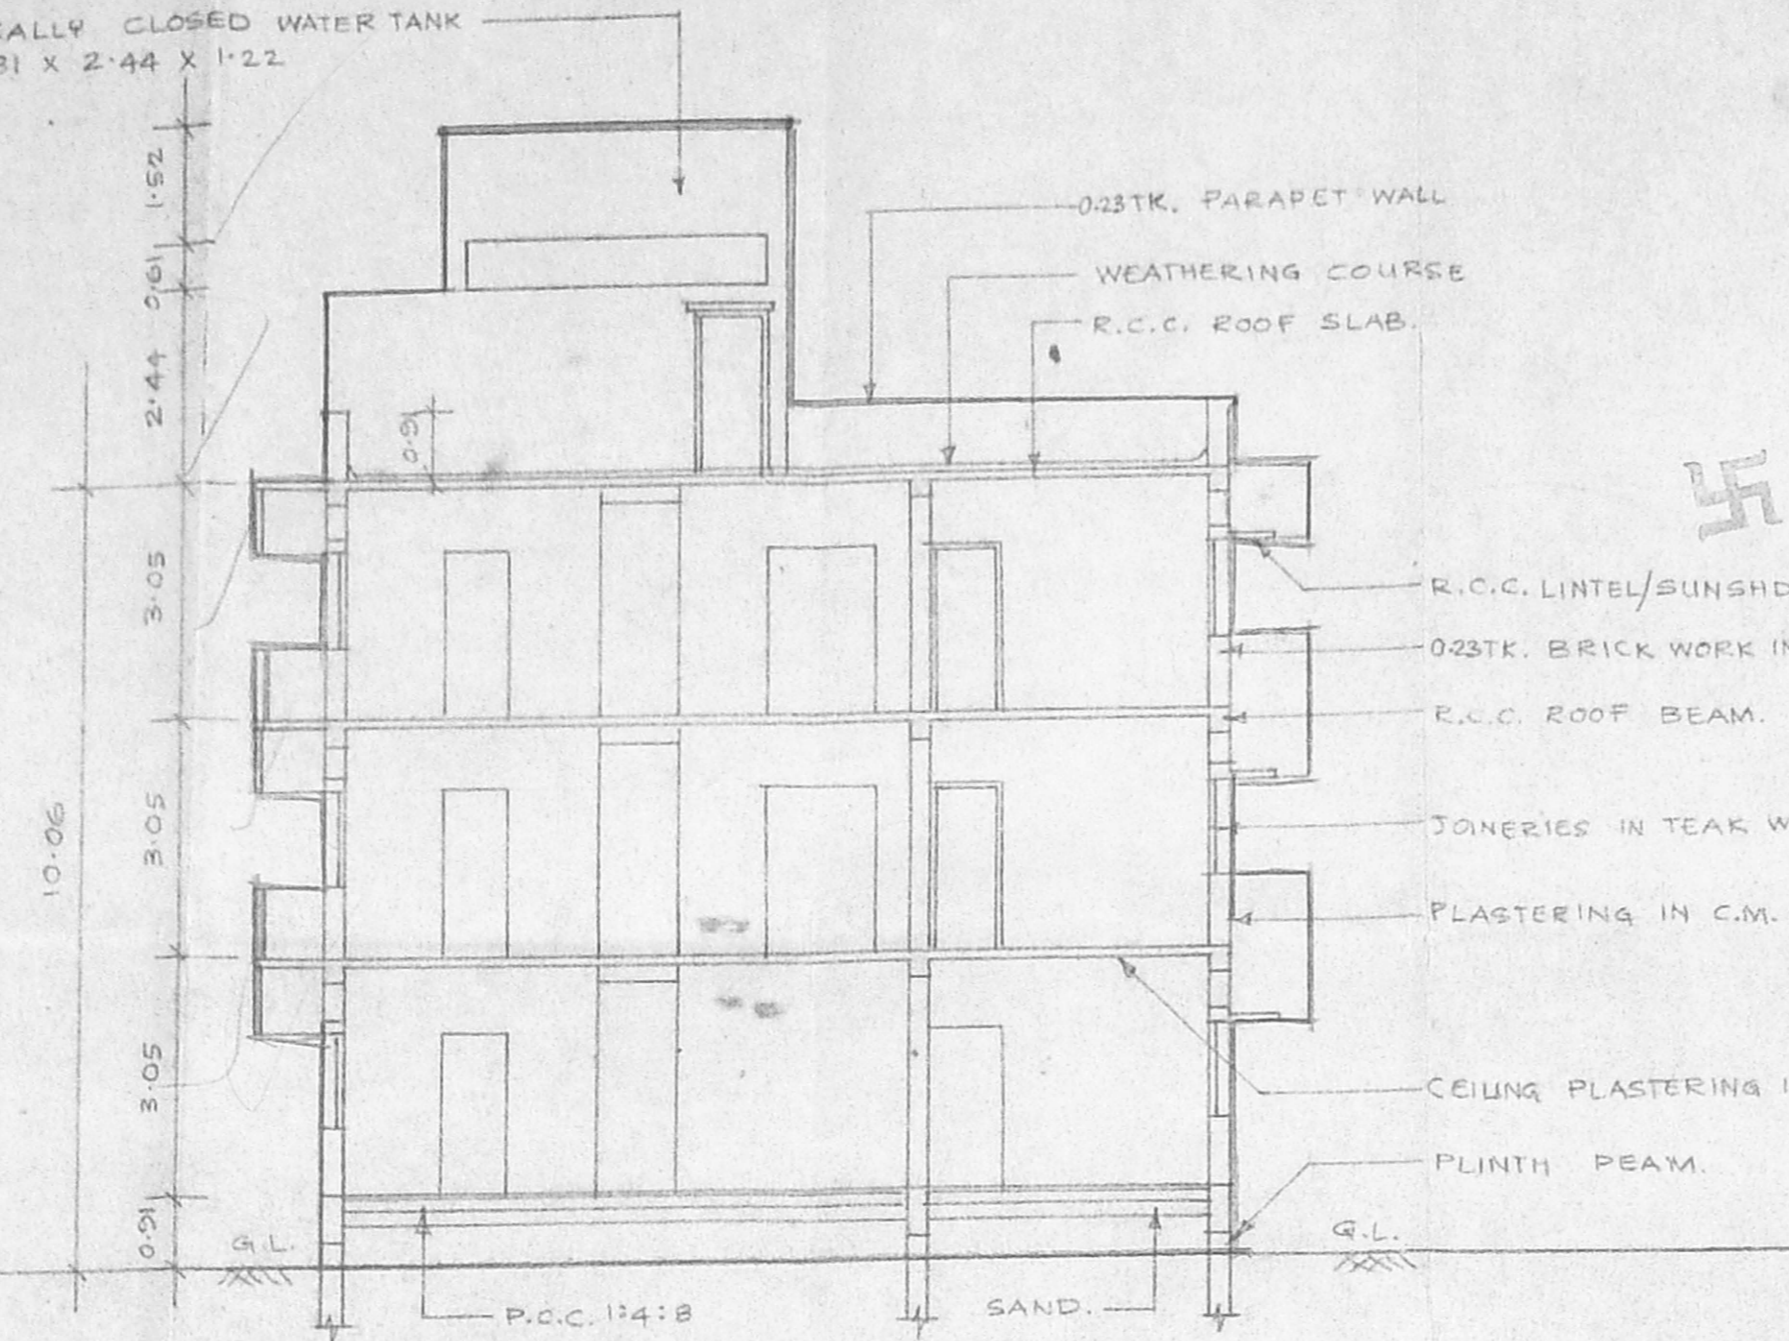

SECTION ON AA

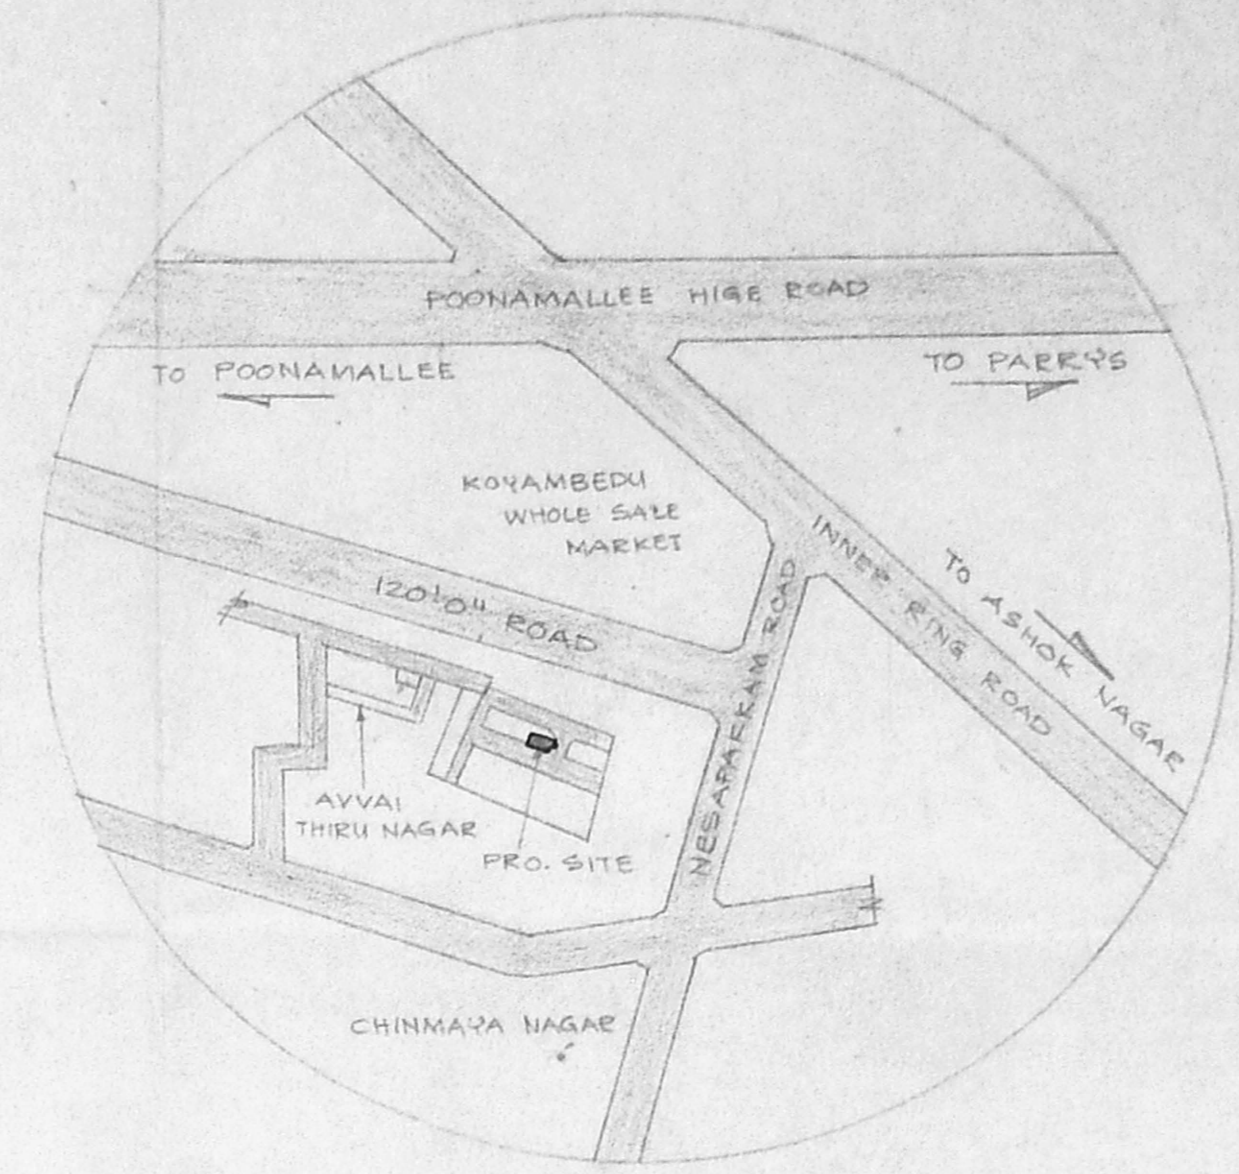


KEY PLAN (N.T.S.)


SCHEDULE OF JOINERY

M.D	MHN DOOR	1.50 X 2.13
D1	DOOR	0.51 X 2.13
D2	DOOR	0.76 X 2.13
F.D	FRENCH DOOR	2.00 X 2.13
F.W	FRENCH WINDOW	2.00 X 1.83
W	WINDOW	2.00 X 1.27
W1	DOOR	1.50 X 1.27
K.W	KITCHEN WINDOW	2.00 X 1.07
V	VENTILATOR	0.60 X 0.61
O	OPENING	1.27 X 2.13


CMDA No. B2/2586/99
 SCALE: 1/100
 NOTE: ALL DIMENSIONS ARE IN METRE
 17/8/99
 J.P. dt. 10.8.99

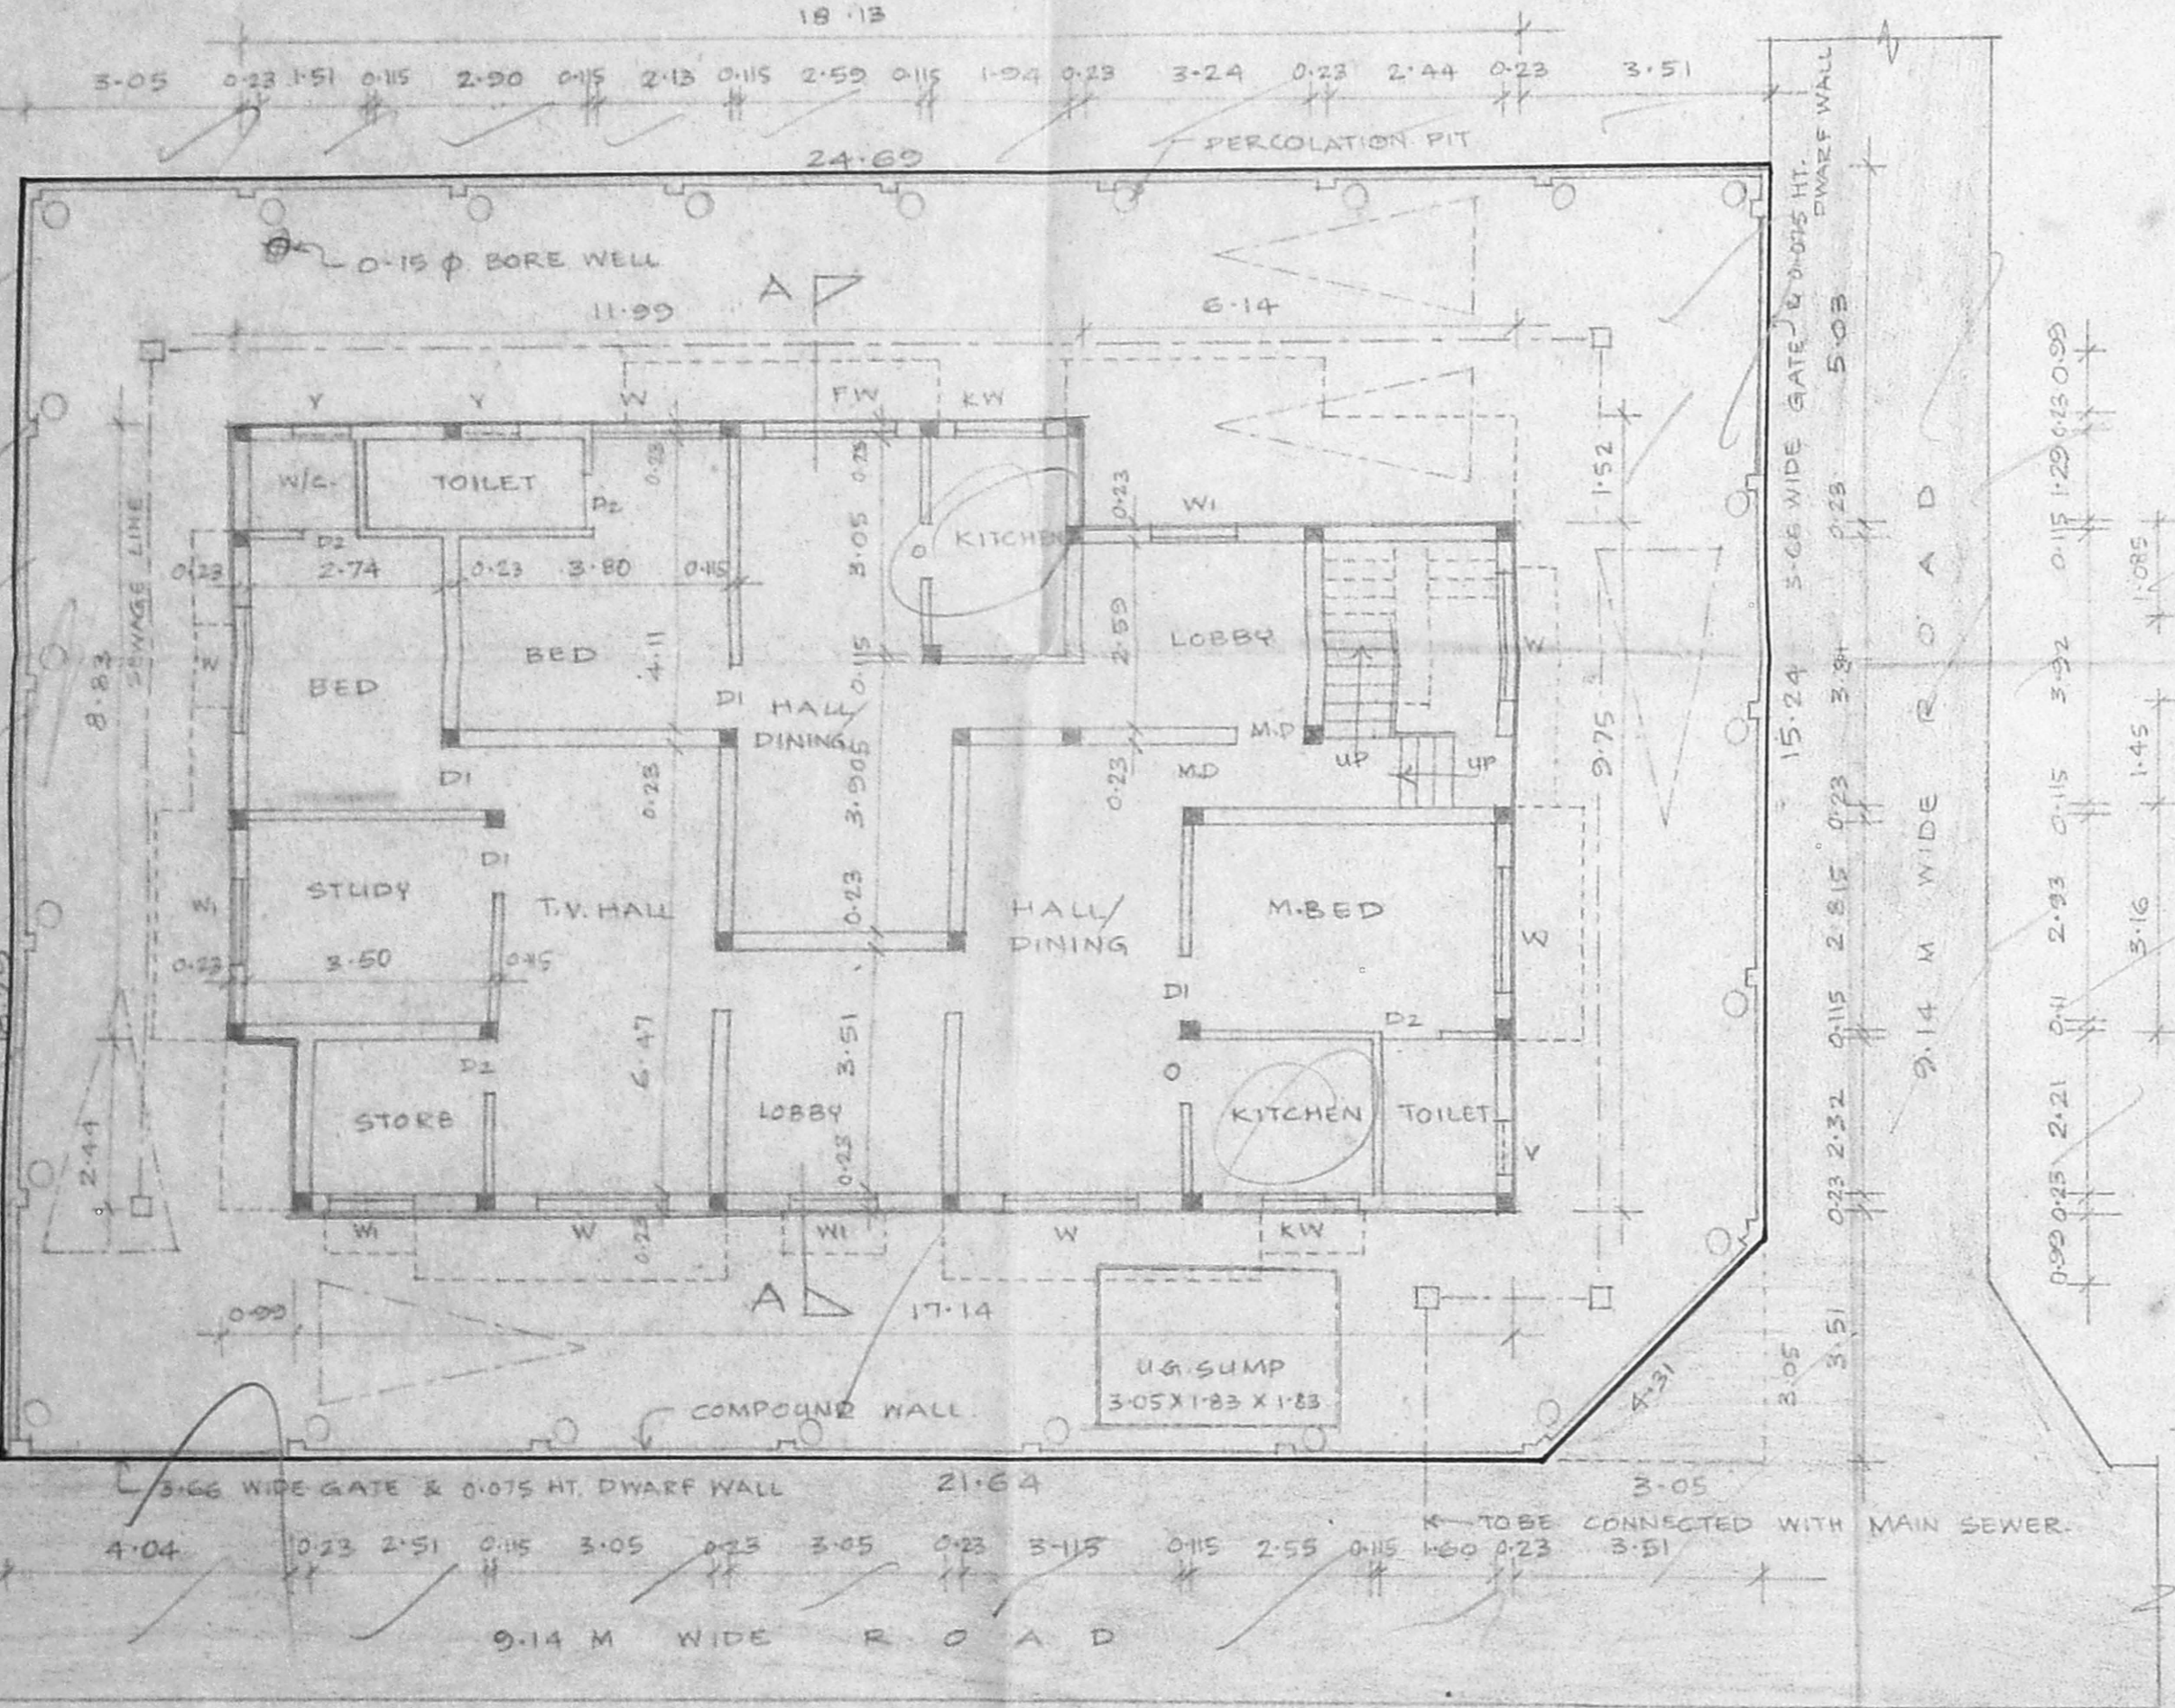


SITE cum GROUND FLOOR PLAN

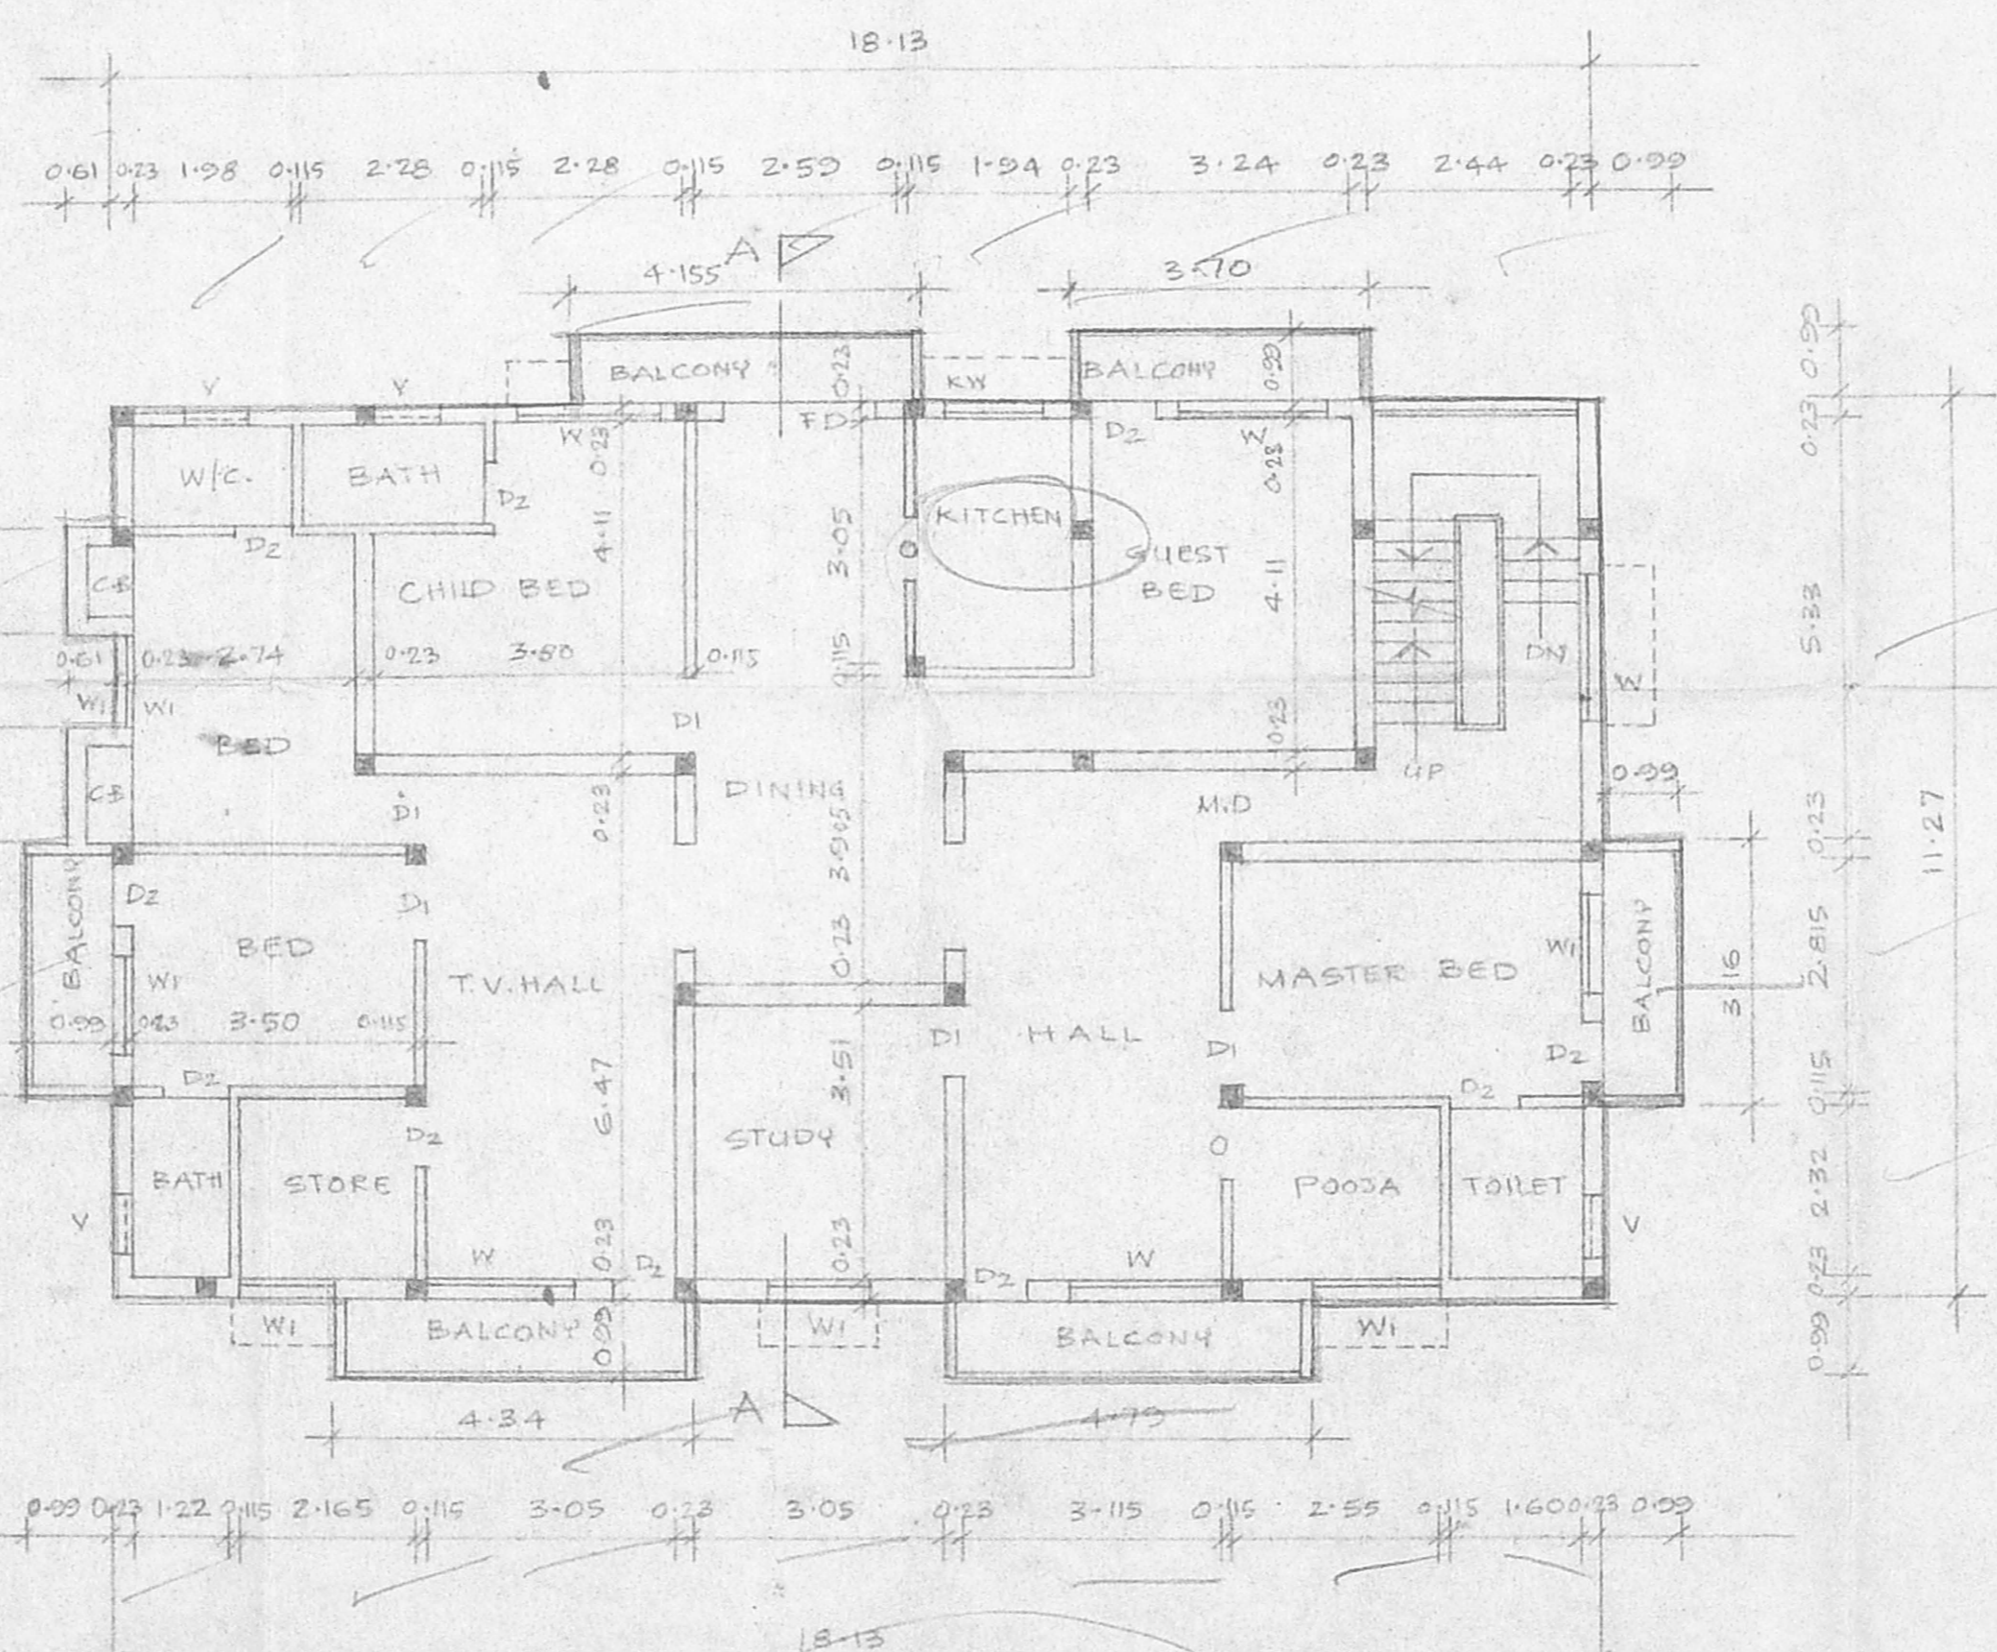


FIRST & SECOND FLOOR PLAN

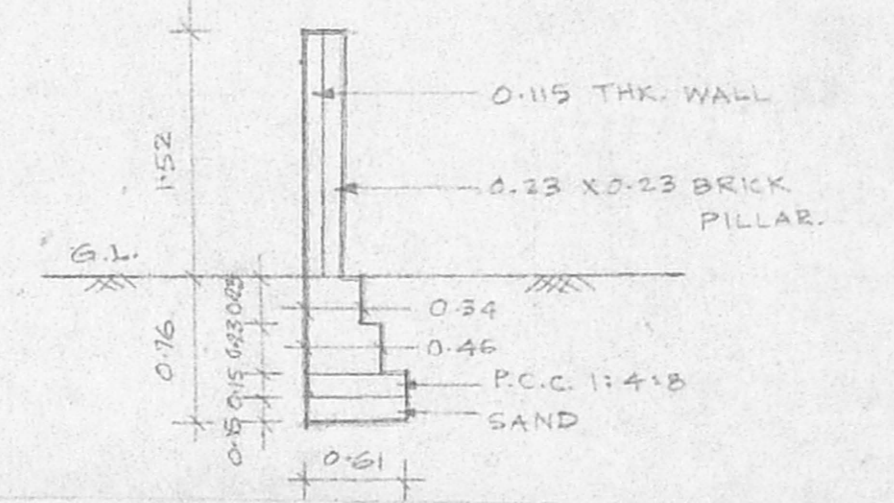


COMPOUND WALL DETAIL (N.T.S.)

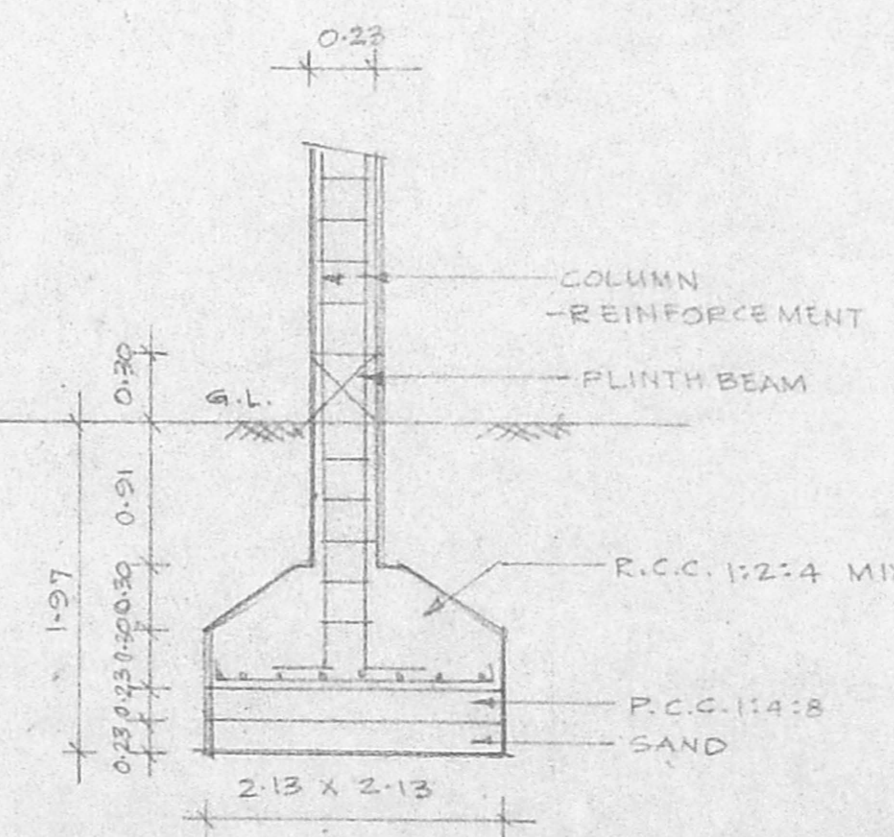


COLUMN FOUNDATION DETAIL (N.T.S.)

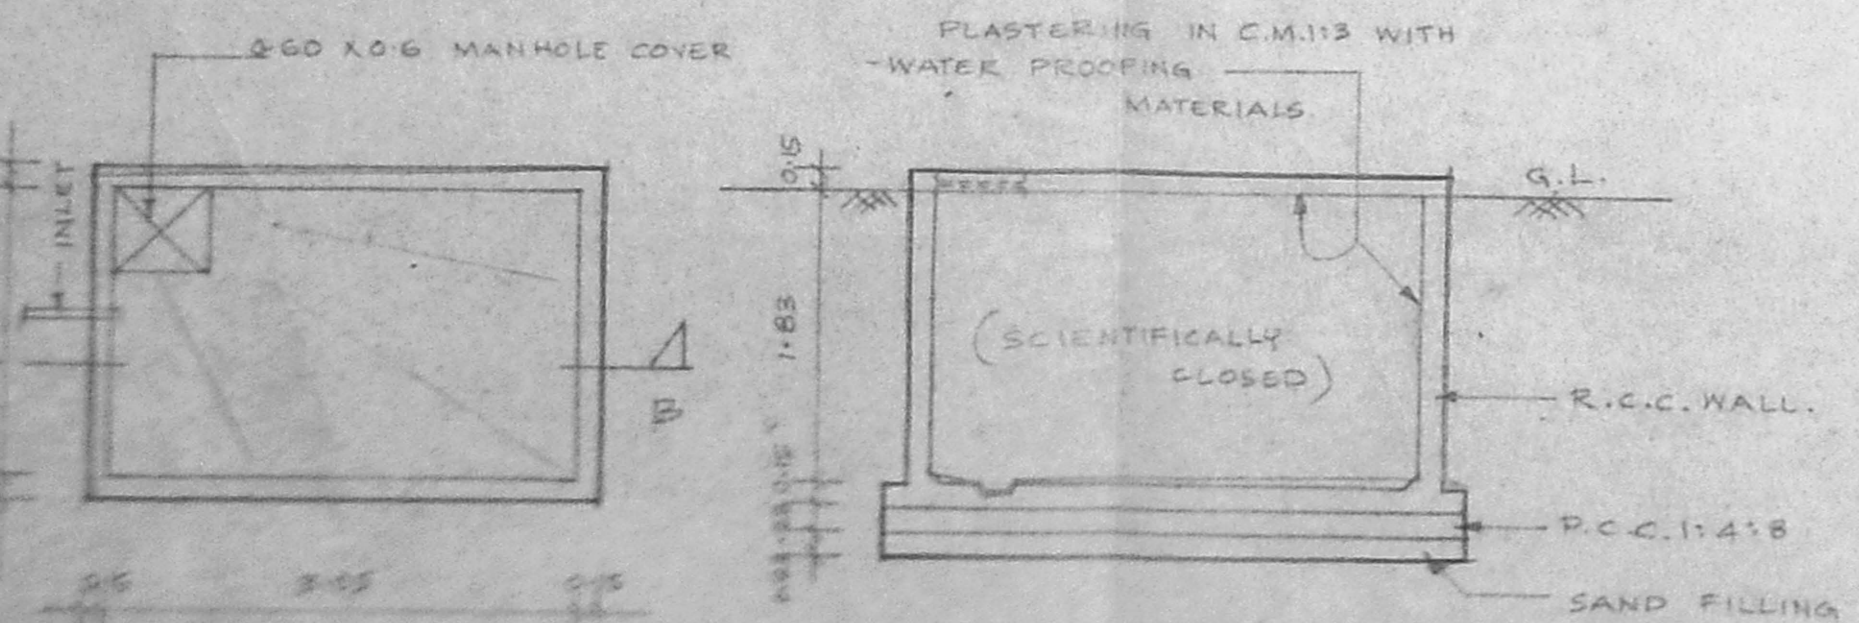

SECTION-BB

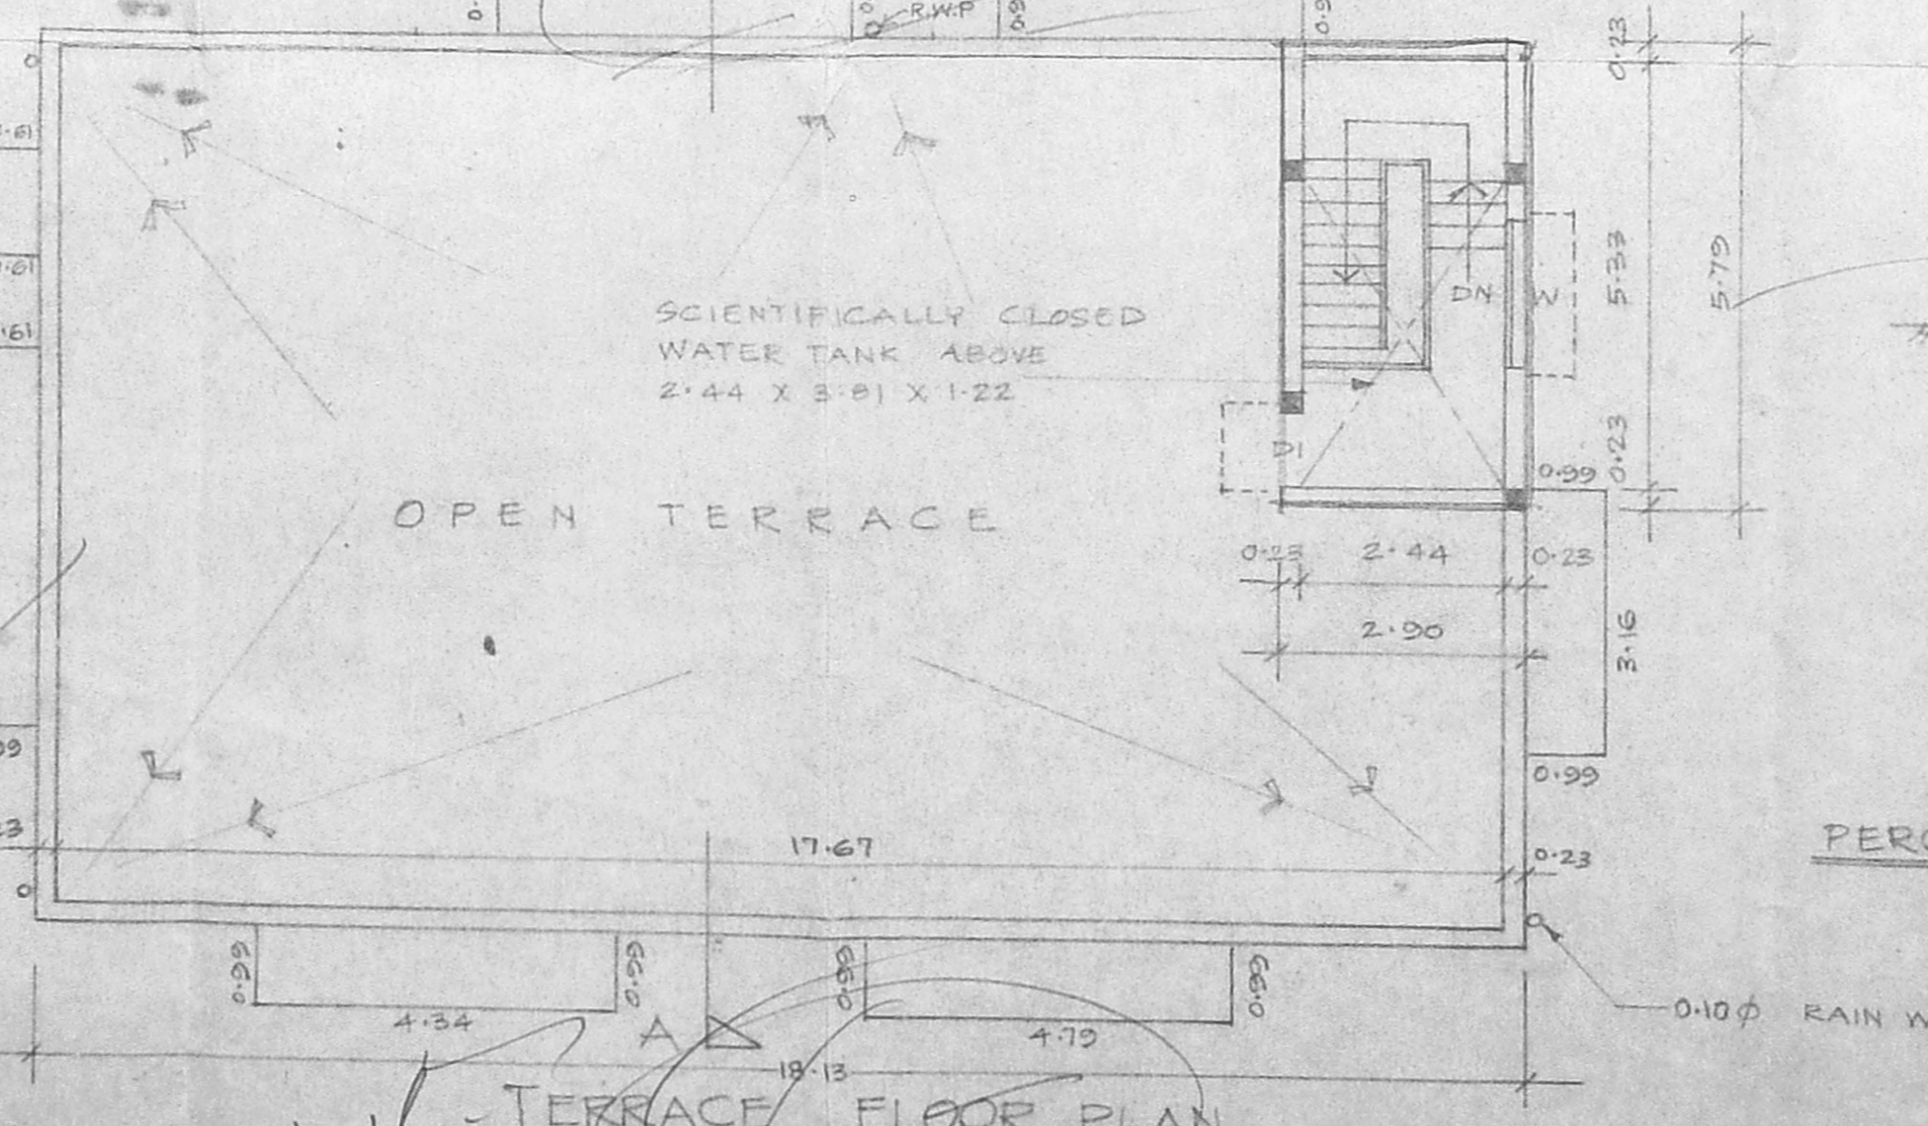

TERRACE FLOOR PLAN

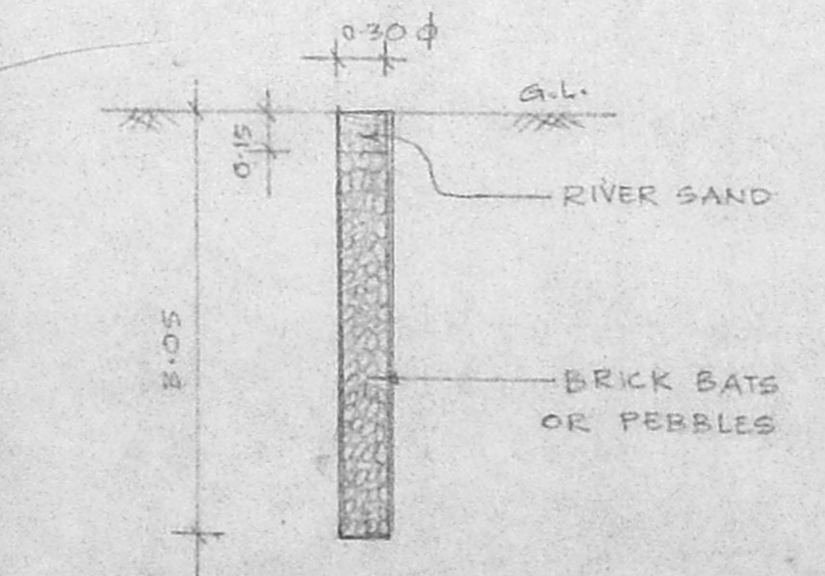

PERCOLATION PIT DETAIL (N.T.S.) (3.00M dia)

AREA STATEMENT

TOTAL PLOT AREA	447.03
GROUND FLOOR	192.58
FIRST FLOOR	229.50
SECOND FLOOR	229.00
TOTAL BUILTUP AREA	650.58

COLOUR INDEX

PROPOSED ROAD	[Symbol]
BOUNDARY	[Symbol]

OWNER / POWER AGENT
 S.C. Agarwal

LICENSED SURVEYOR

T.K.RAMDAS, M.I.E., F.I.V.
 CHARTERED ENGINEER DT: 27-10-87
 M: 29308/8 DT: 9-01-81
 LICENSED SURVEYOR CLASS-1 NO: 145
 CORPORATION OF CHENNAI.
 GOVT. REGD. VALLUER C-1/20/97
 18, FLAT NO: 16, RAMACHANDRA STREET,
 T.NAGAR, CHENNAI-17.
 PH: 8281333, 8228088
 FAX NO: 044-8137675
 E-MAIL: ramdas @ g35md01.vsnl.net.in