




ELEVATION

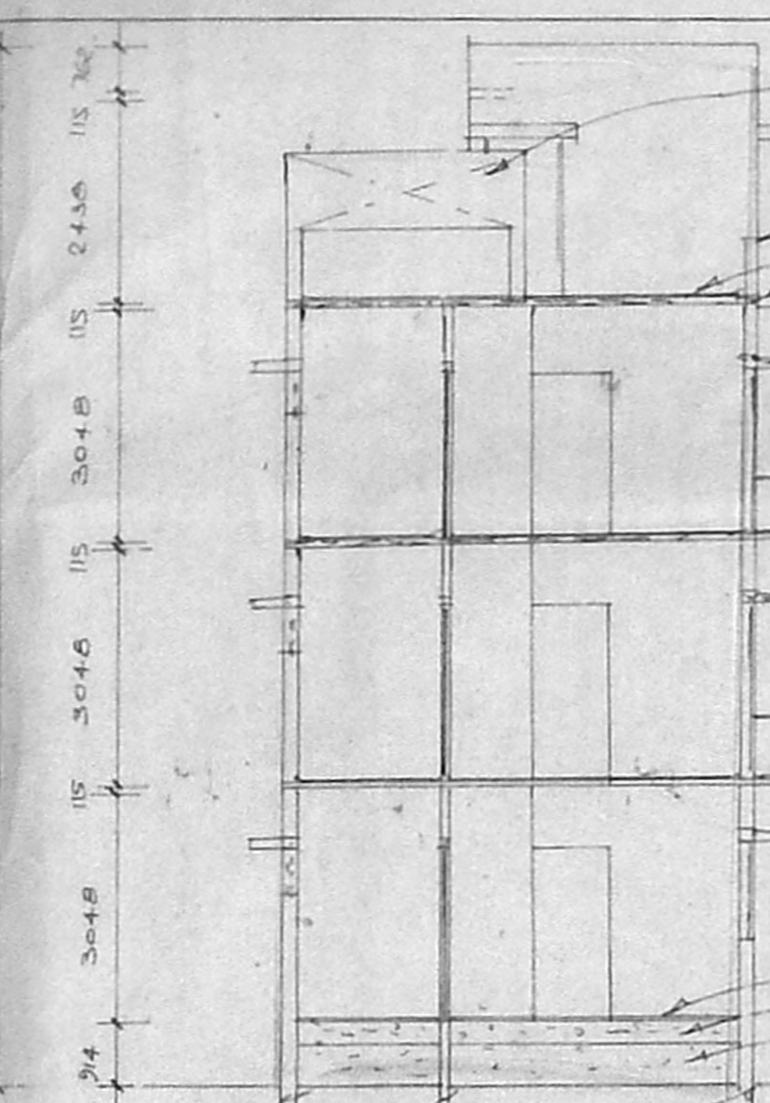


SECTION A-B

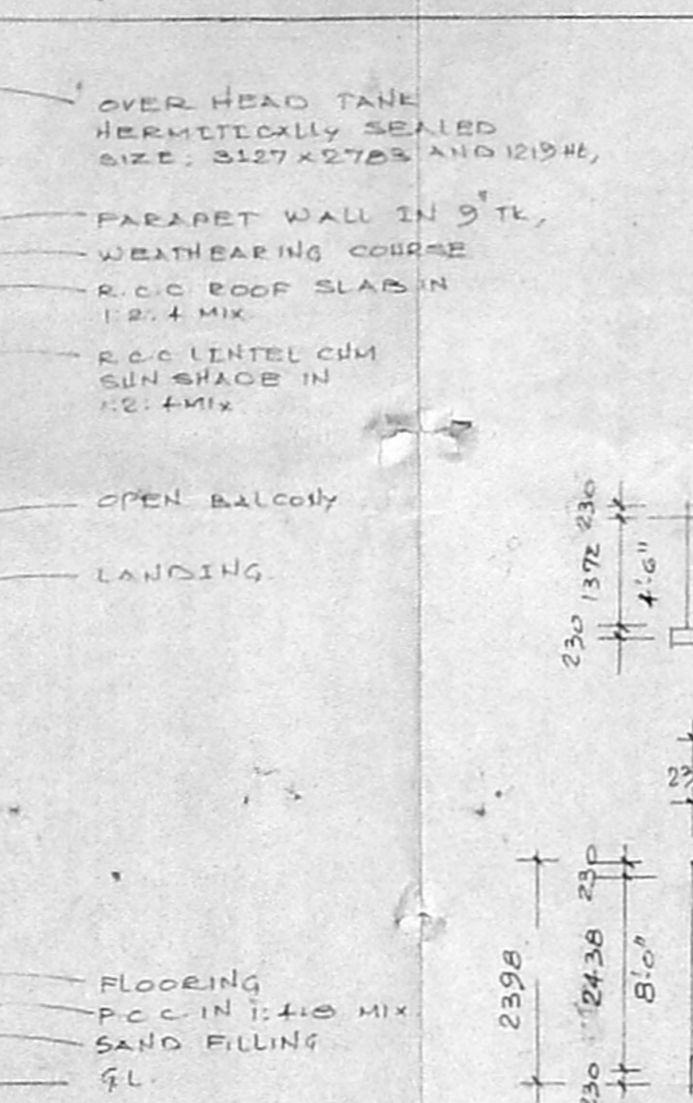


SECTION OF SUMP

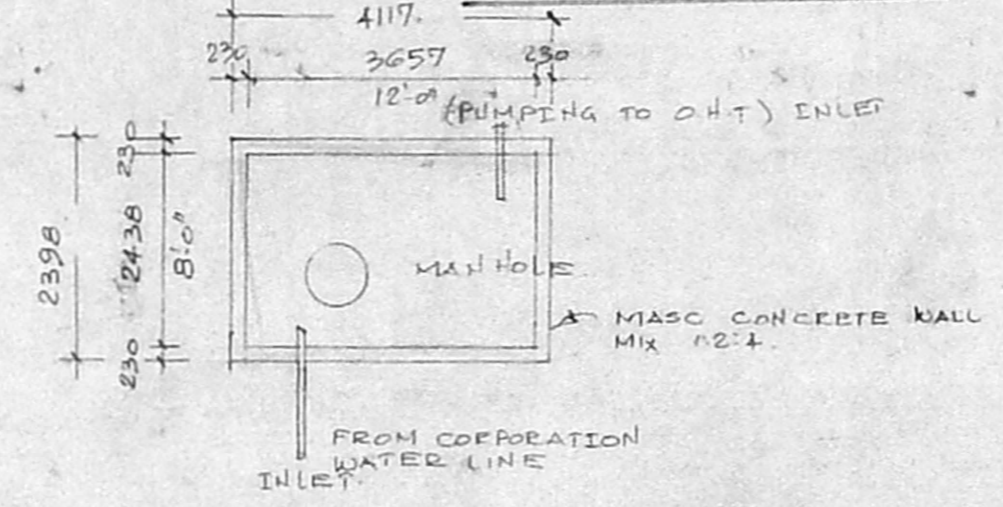


SUMP PLAN

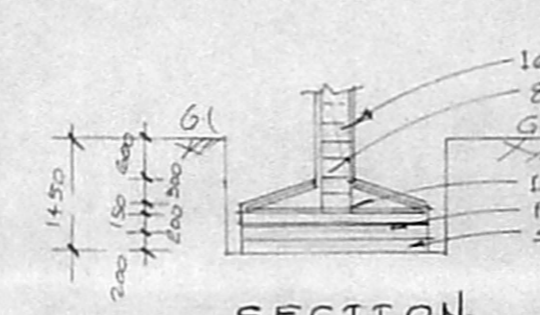


SECTION

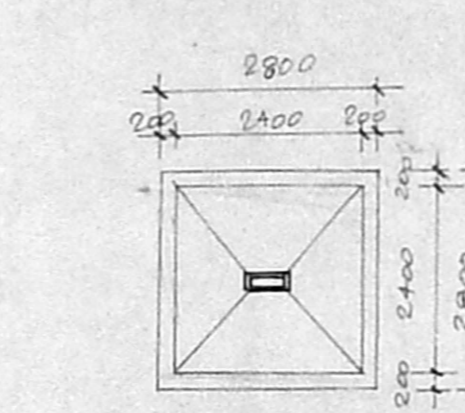

COLUMN FOOTING PLAN & SECTION

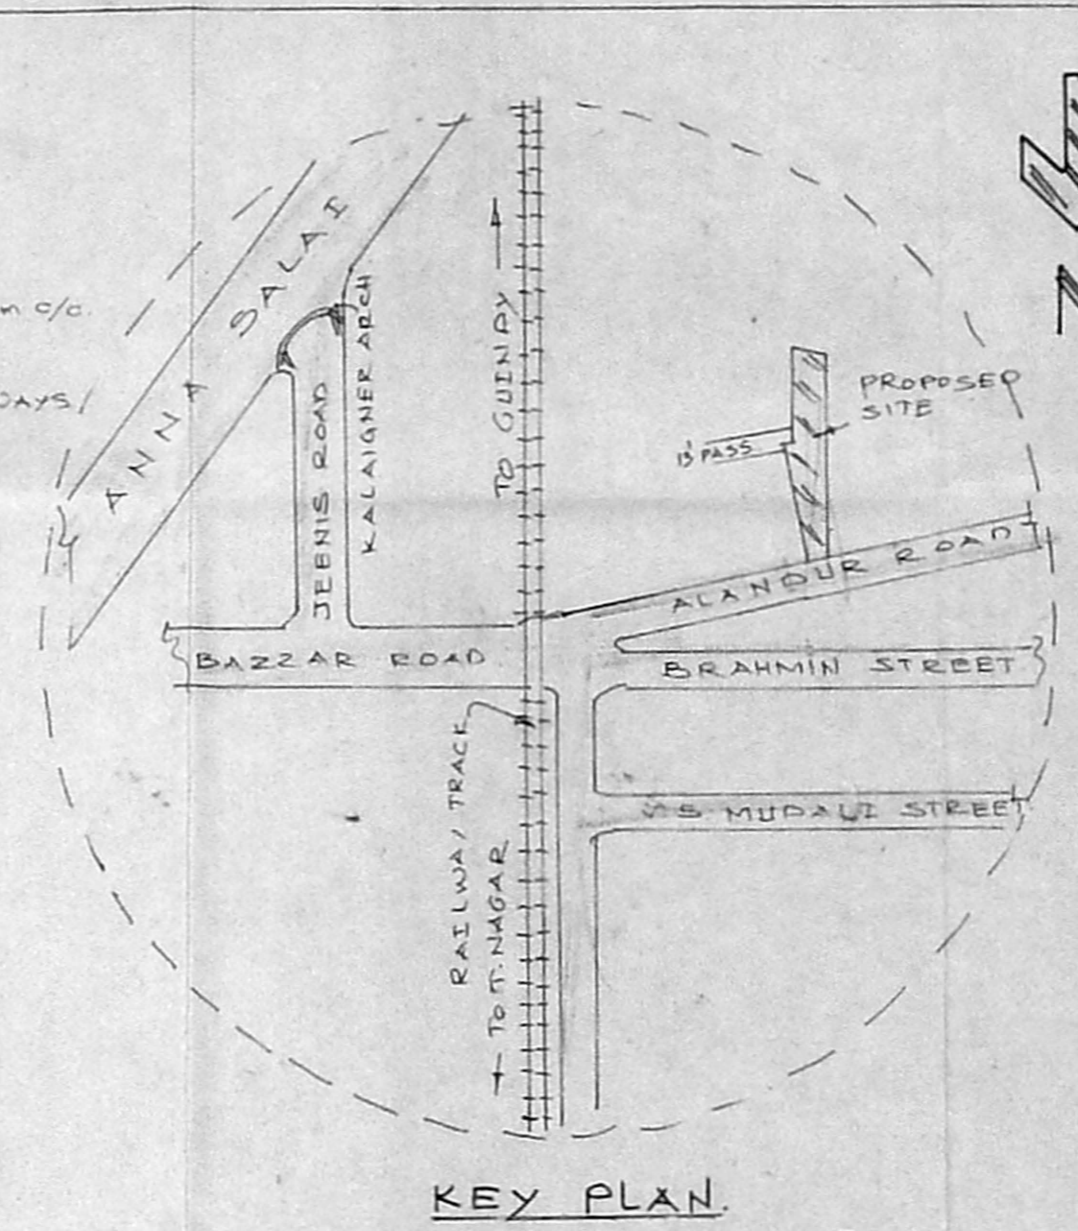

KEY PLAN (NOT TO SCALE)

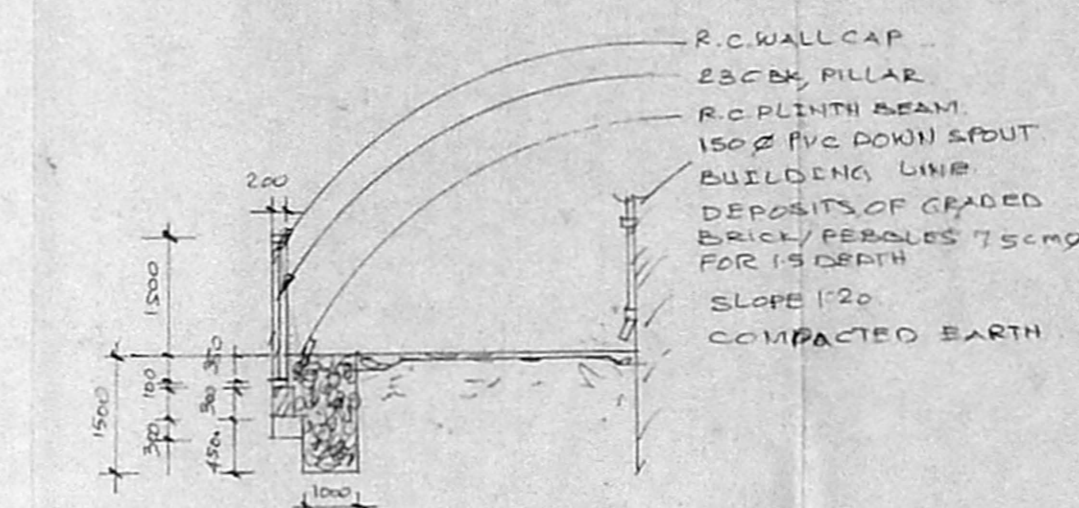

AREA DETAILS

D	DOOR	391 x 2134 mm
D1		914 x 2134 "
D2		762 x 2134 "
W	WINDOW	1219 x 1372 "
W1		1219 x 1067 "
W2		914 x 1219 "
V	VENTILATOR	914 x 610 "

NOTE

- EXCESS AREA OVER PATTAN US-A-US ACTUAL SITE MEASUREMENT AND VICE-VERSE.
- SITE PLAN AS PER PATTAN MEASUREMENT ON THE NORTH'S 5000 MM, ON THE SOUTH 2900 & 2900, ON THE EAST 23600 & 23600, WEST 47200 MM.

PLAN SHOWING THE PROPOSED RESIDENTIAL APARTMENTS AT DOOR No 39 & 40, BLOCK No 23, T.S. No 28/1 & 2 ALANDUR ROAD, SAIDAPET, MAMBALAM - GUINDY TK, CORPORATION OF CHENNAI.

NOTE


ALL DIMENSIONS ARE IN MM SCALE - 1:100

APPLICANT: J. Pady


K. SELVAM BEYEN, CIVILIAN, Consulting Civil Engineer, Chartered Engineer, Approved Valuer & Licensed Surveyor, Corporation of Chennai, No. 1/69, Megapattar East, CHENNAI - 600 050, Ph: 6500164

PREPARED BY: Phone: 233 4557


NEW INDIA PLANNERS, 43, MEDAVAKKAM MAIN ROAD (UPSTAIRS), OPP. KUMARAN THEATRE, PUZHUTHIVAKKAM, CHENNAI - 91

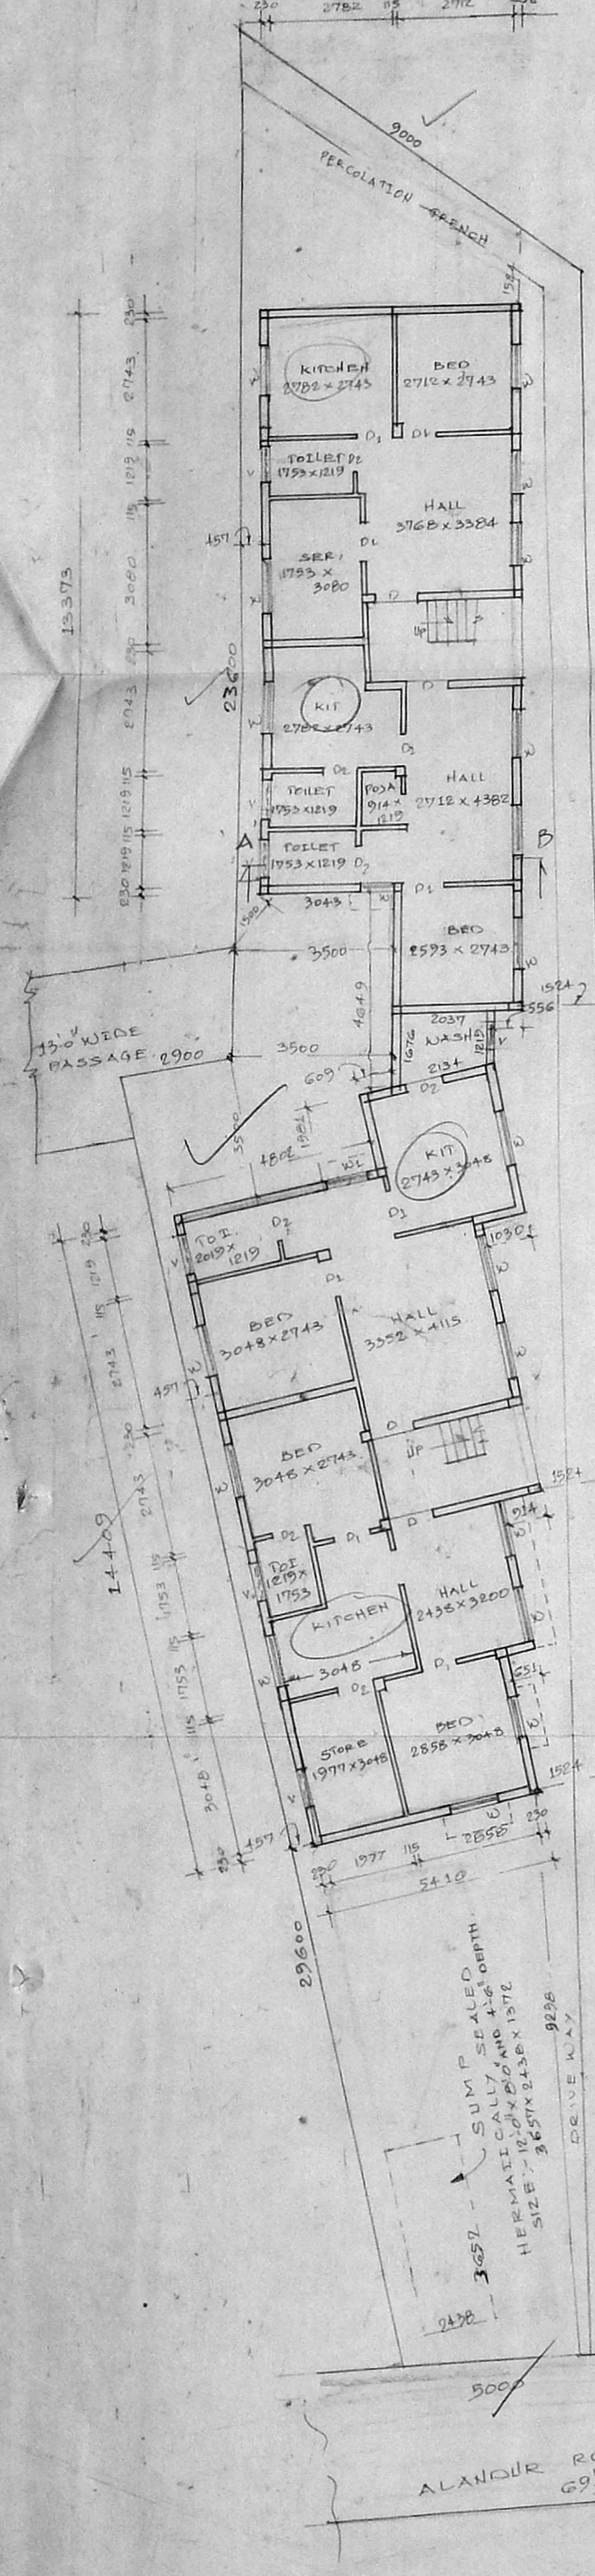


GROUND FLOOR PLAN CUM SITE PLAN. SCALE - (1:100)

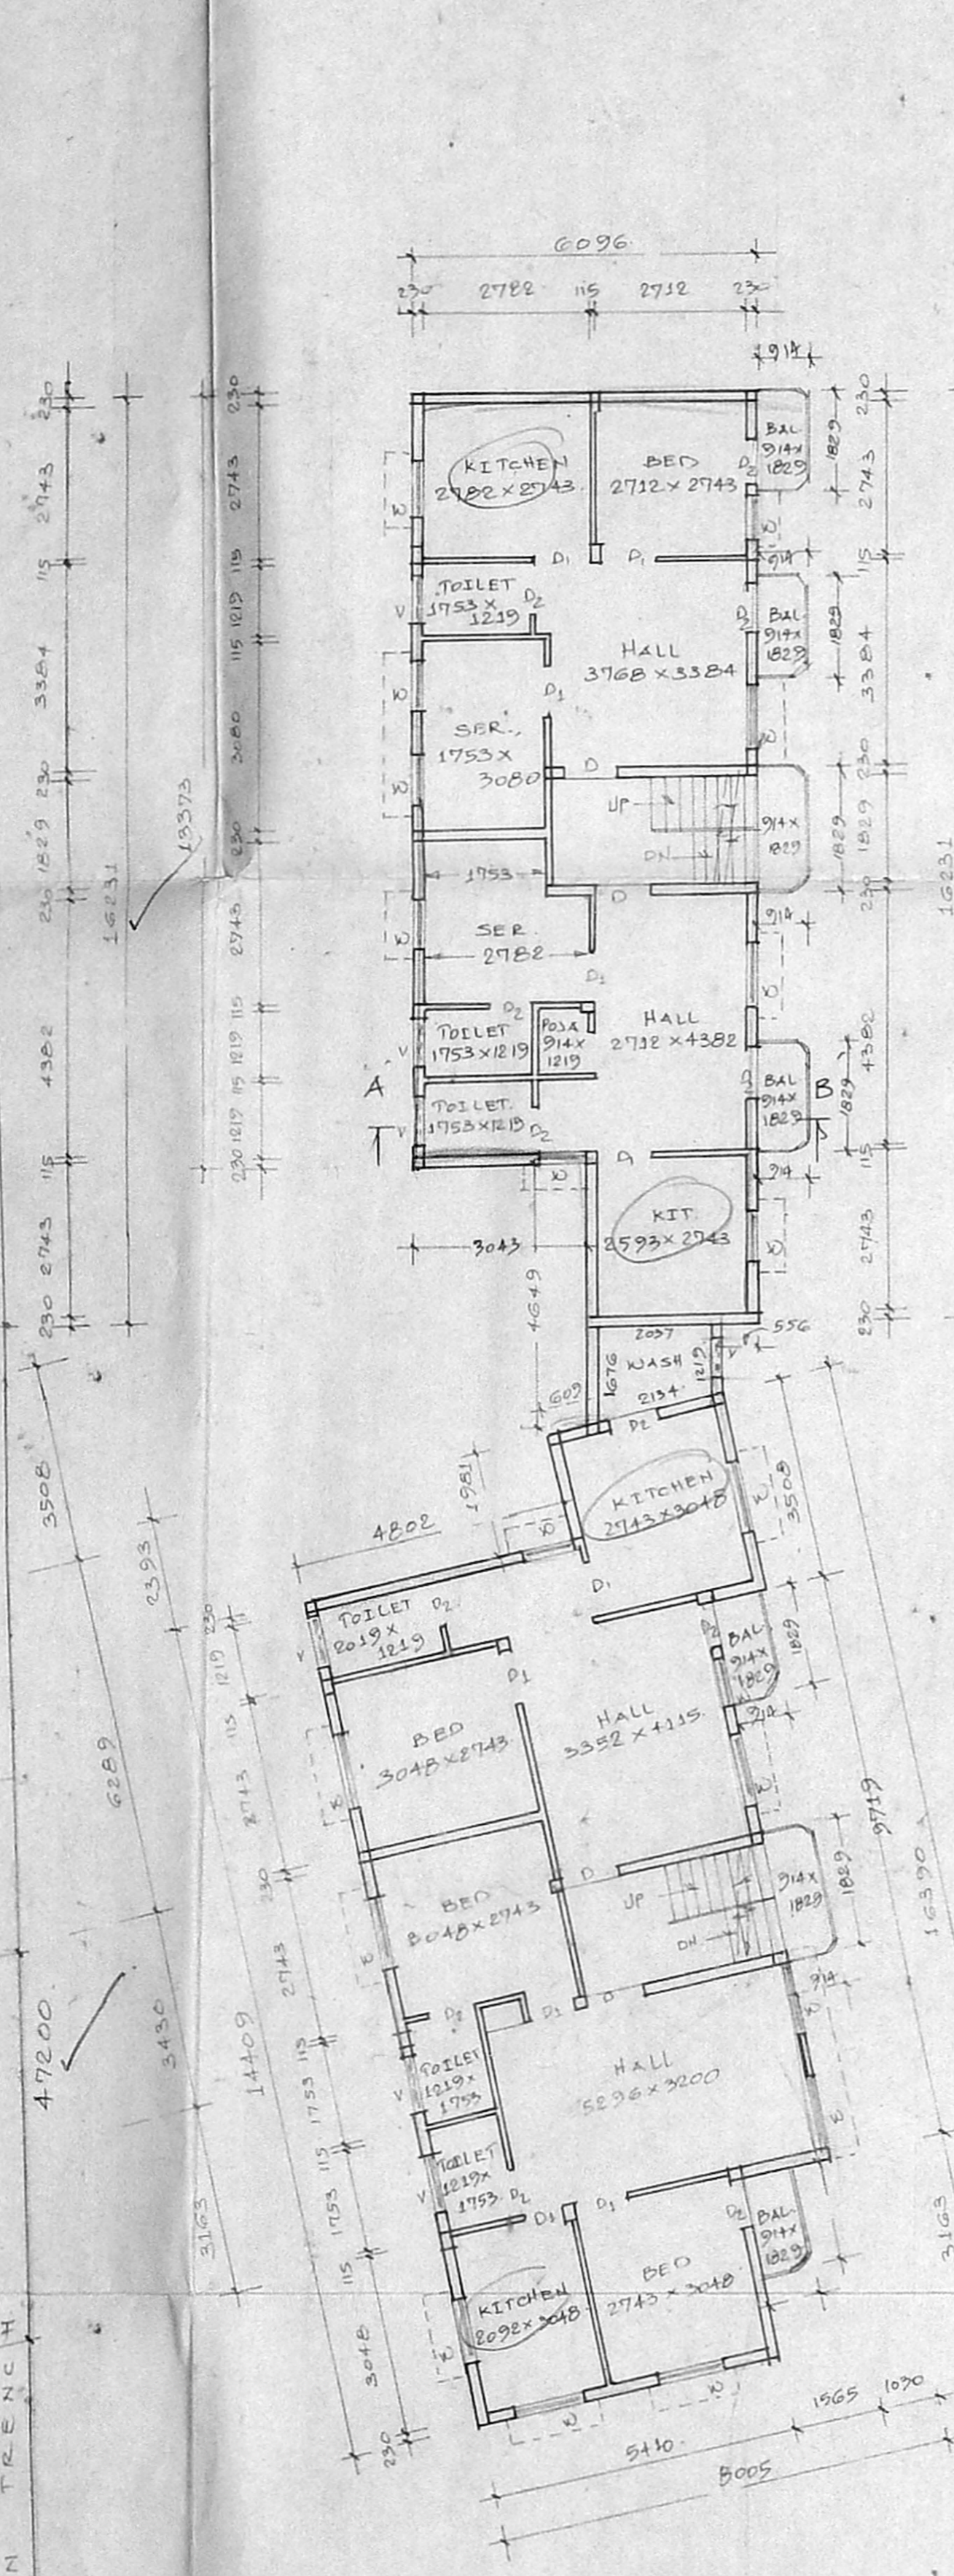


FIRST FLOOR PLAN.

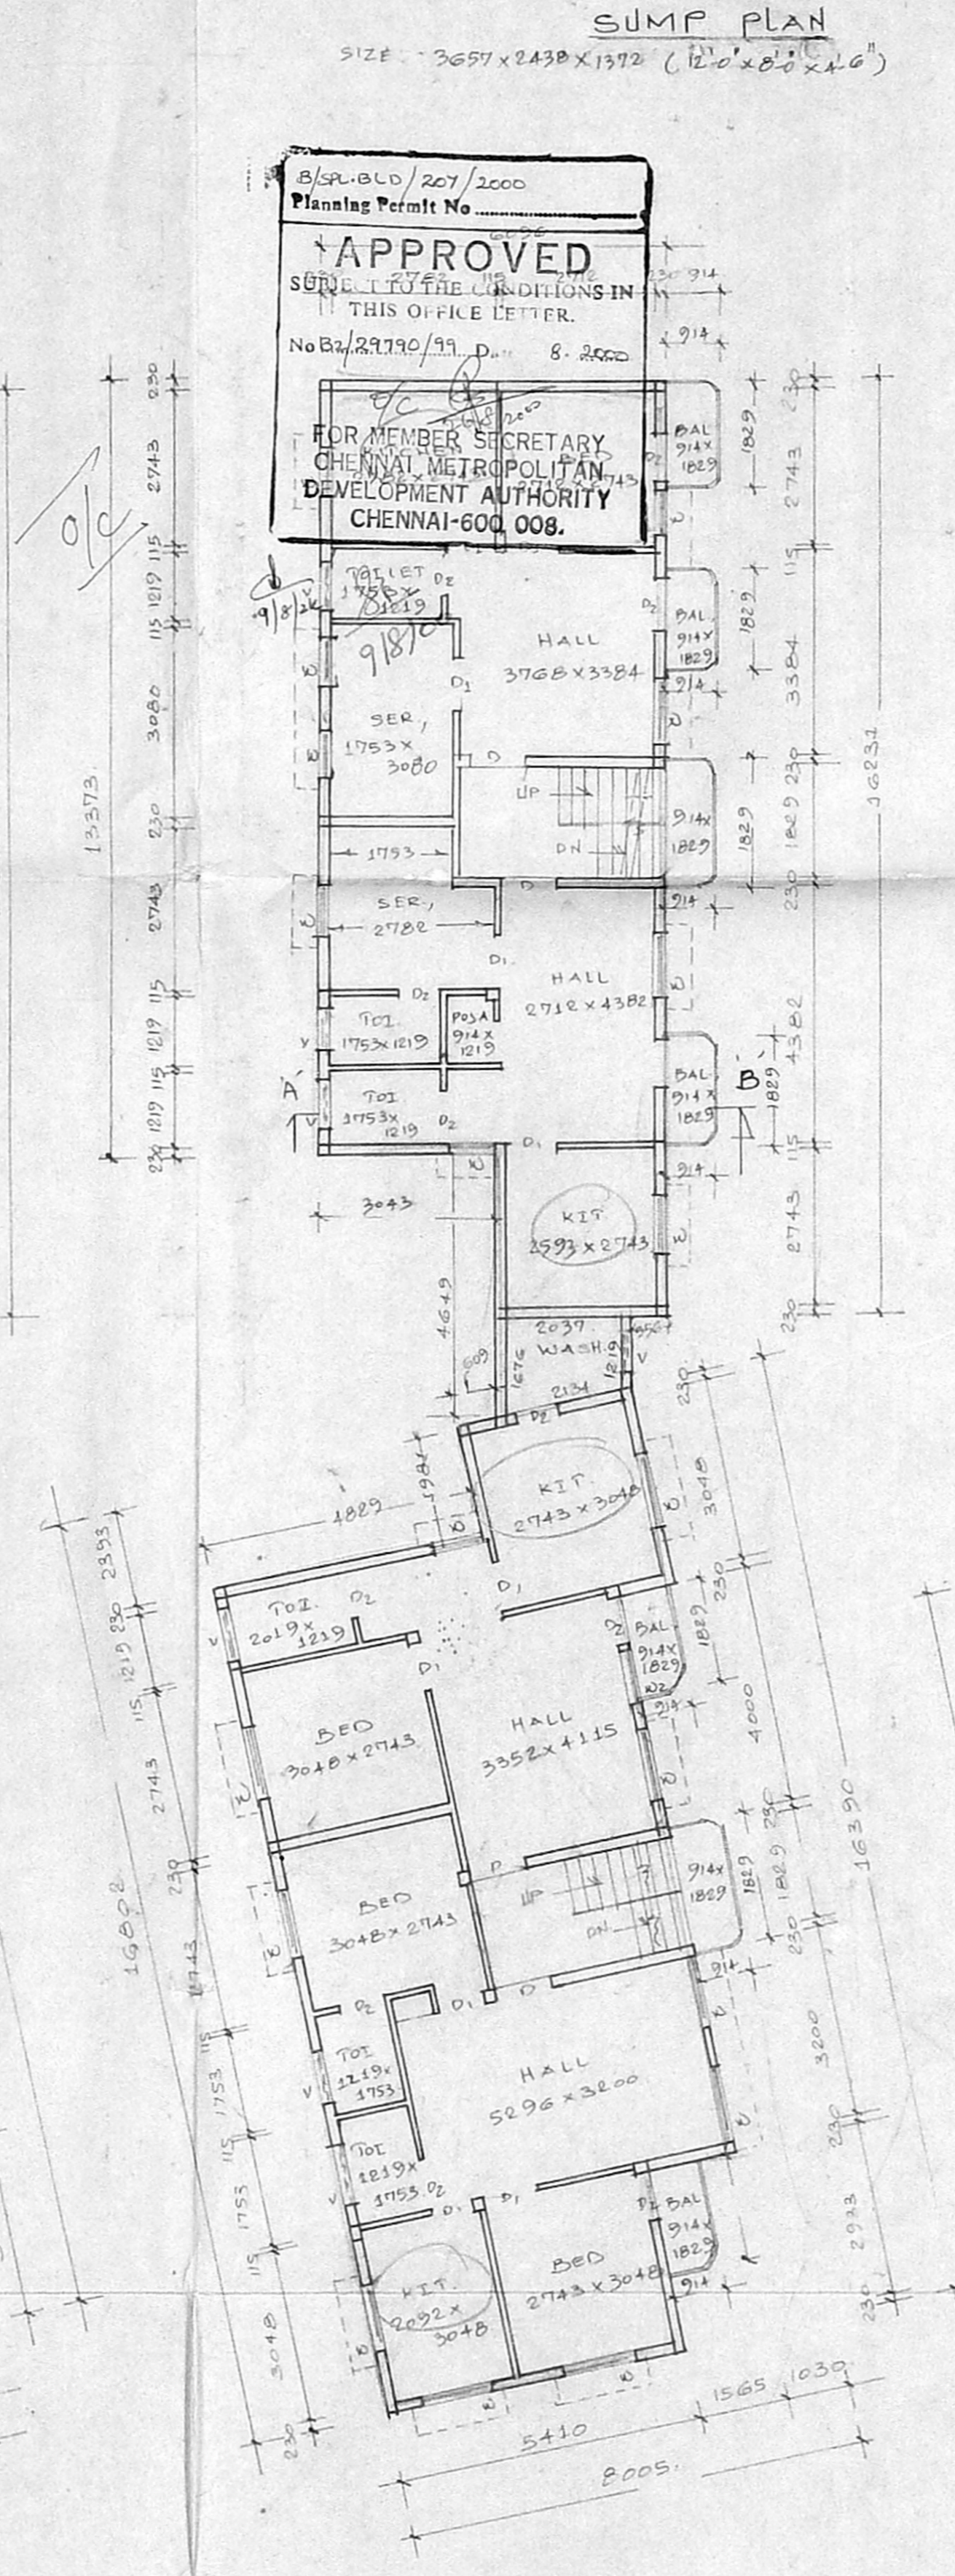

SECOND FLOOR PLAN.

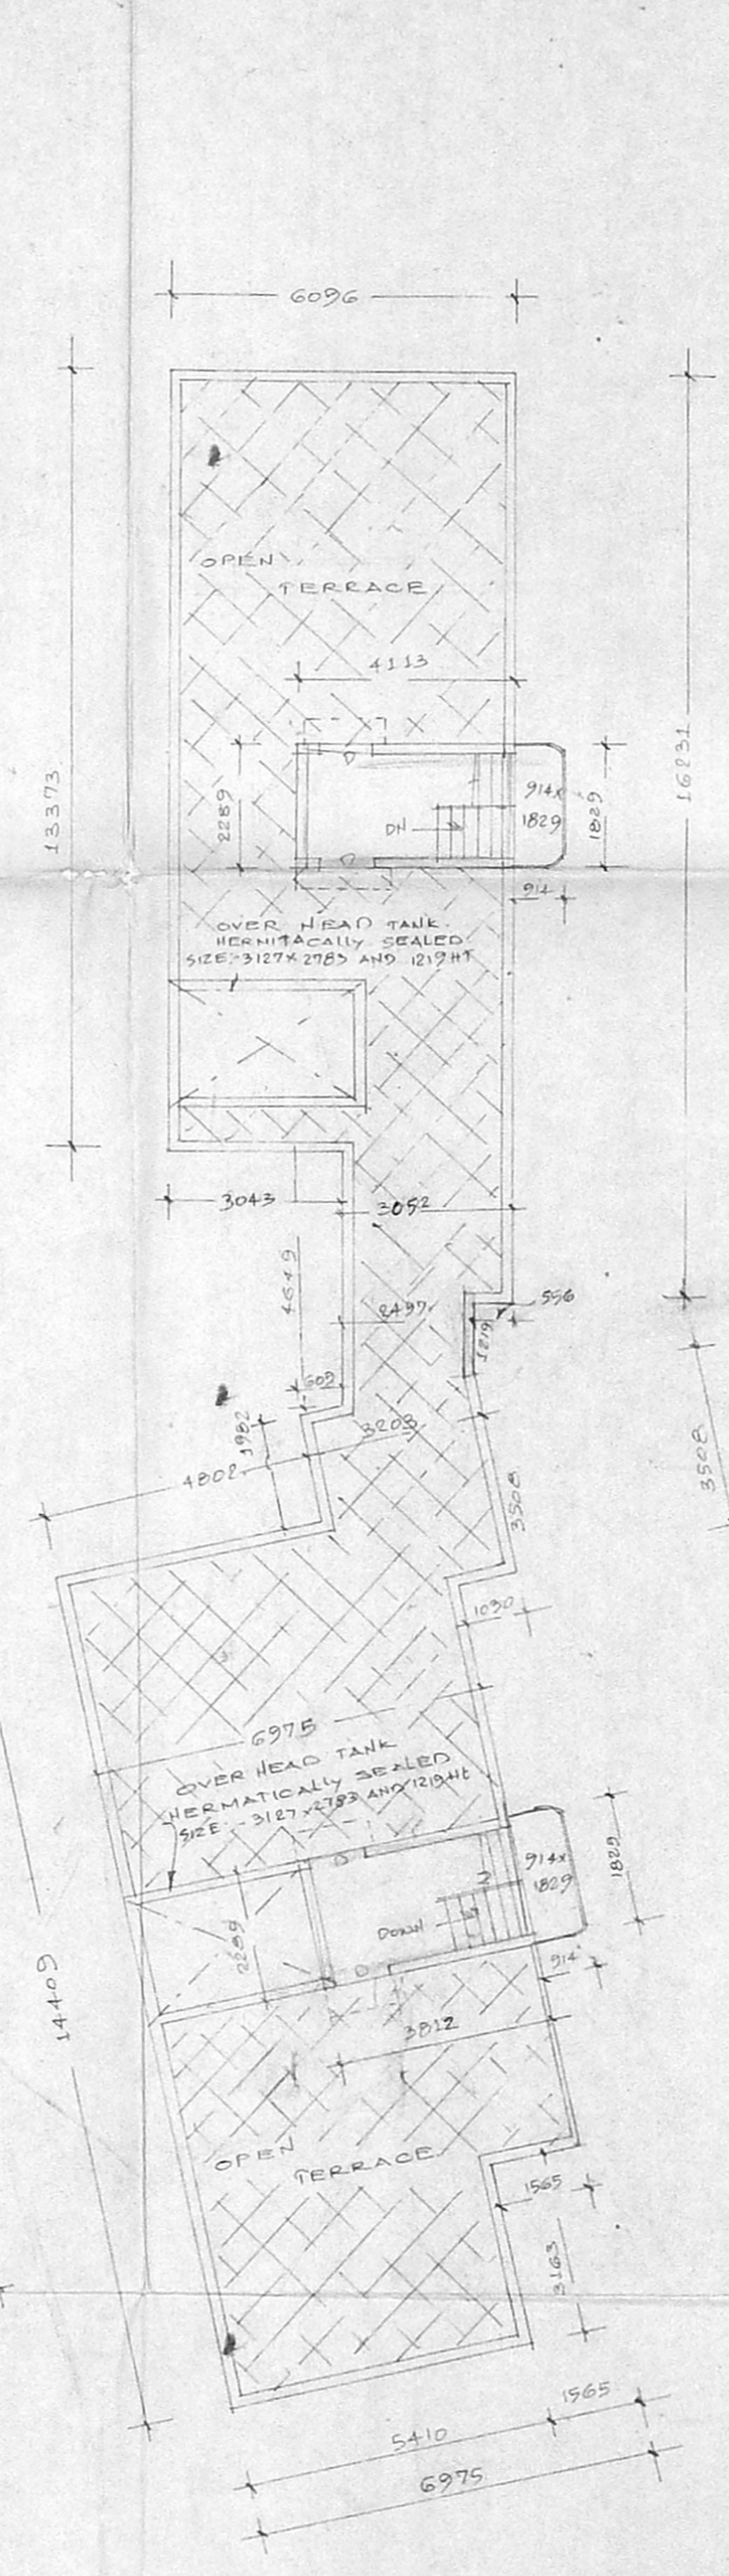

TERRACE FLOOR PLAN.

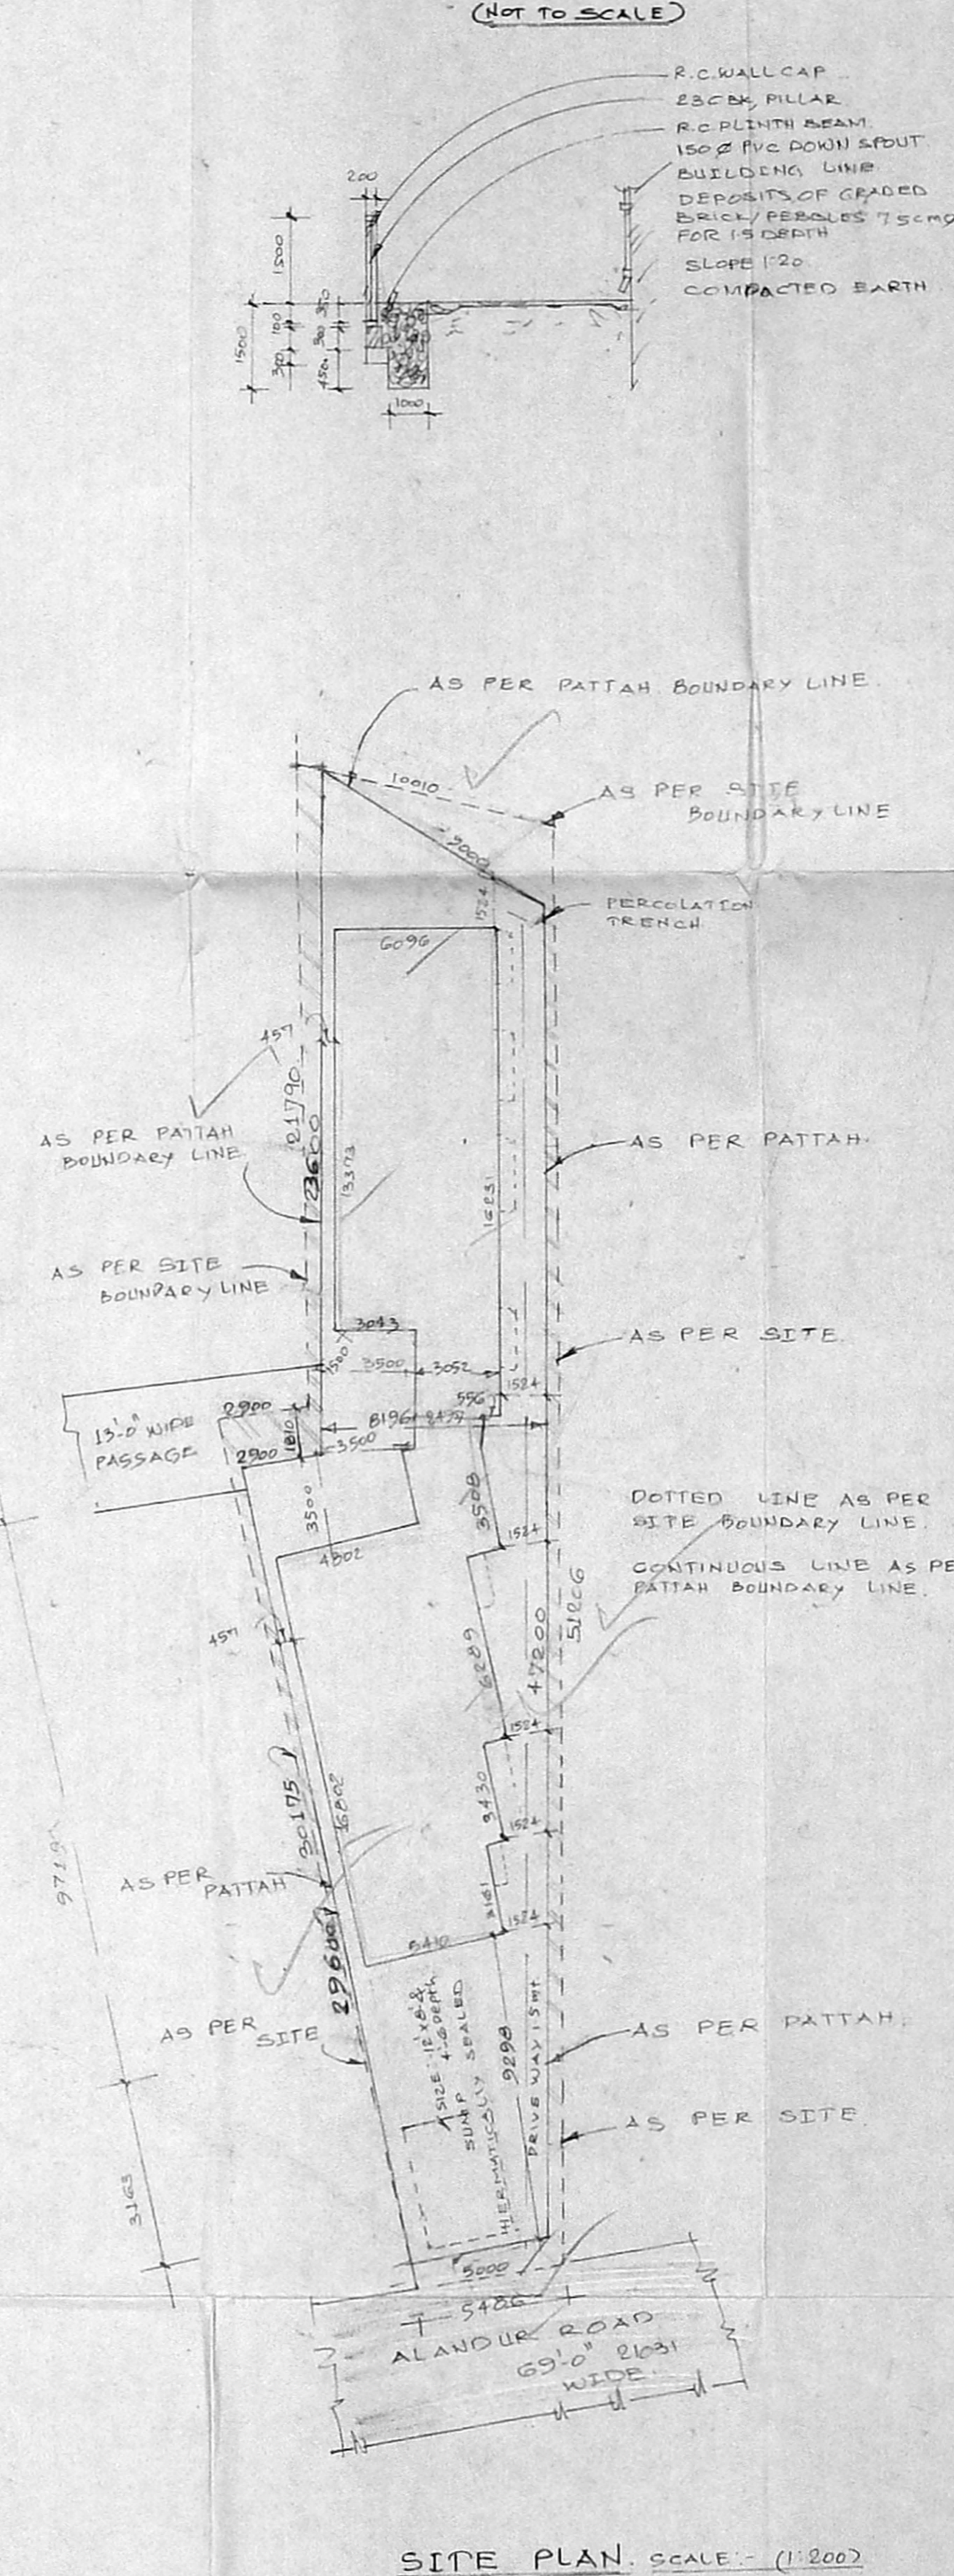

SITE PLAN. SCALE - (1:200)

APPROVED
SERVED TO THE CONDITIONS IN THIS OFFICE LETTER.
No B2/28730/99, D. 8.2600
FOR MEMBER SECRETARY
CHENNAI METROPOLITAN
DEVELOPMENT AUTHORITY
CHENNAI-600 008.

