




ELEVATION

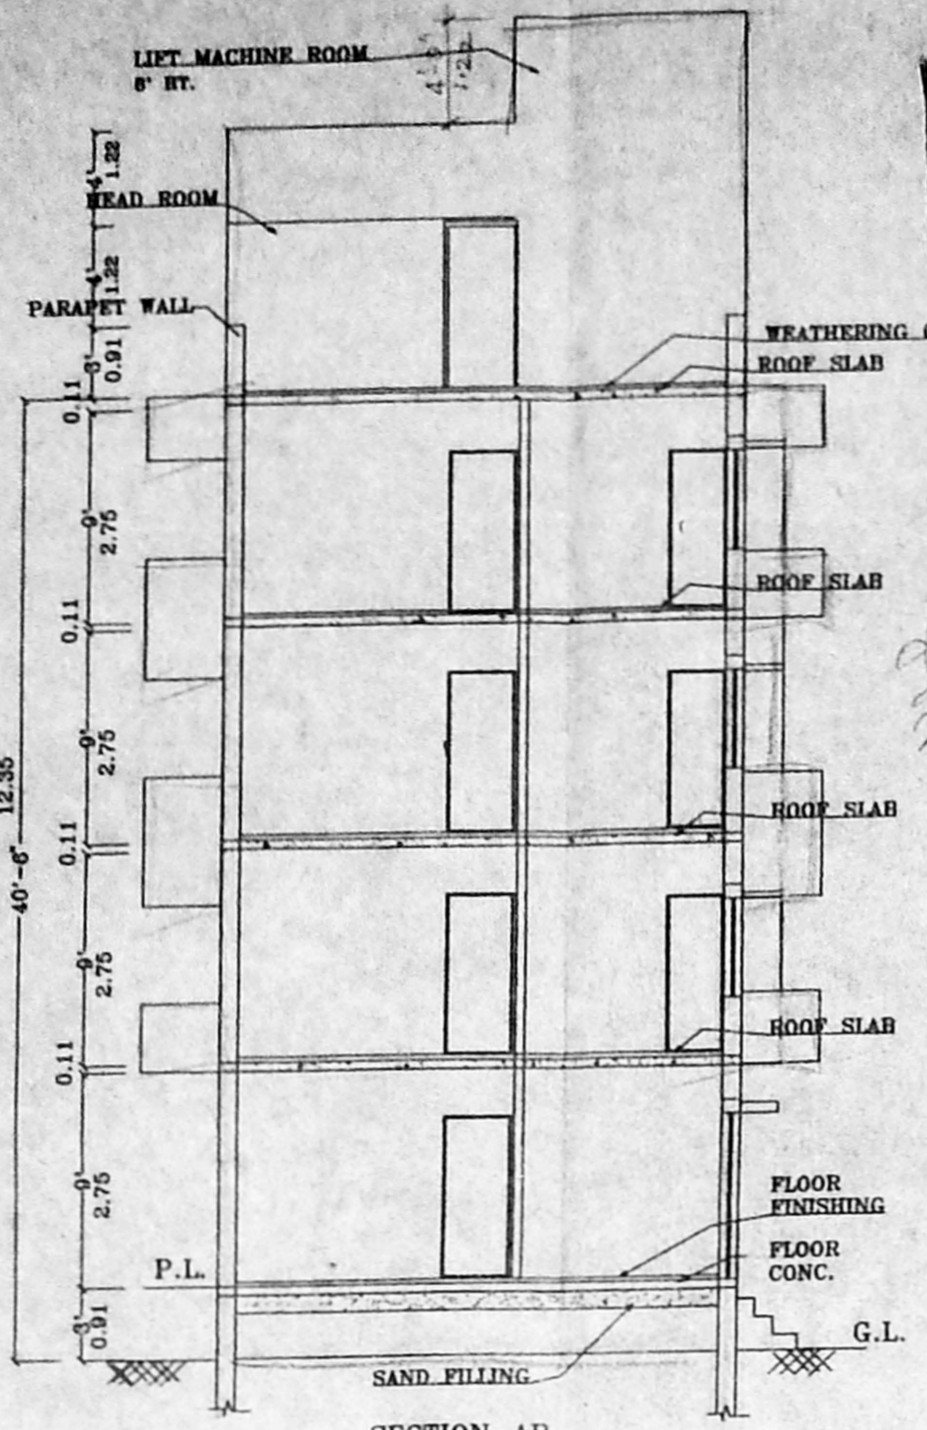

SECTION-AB

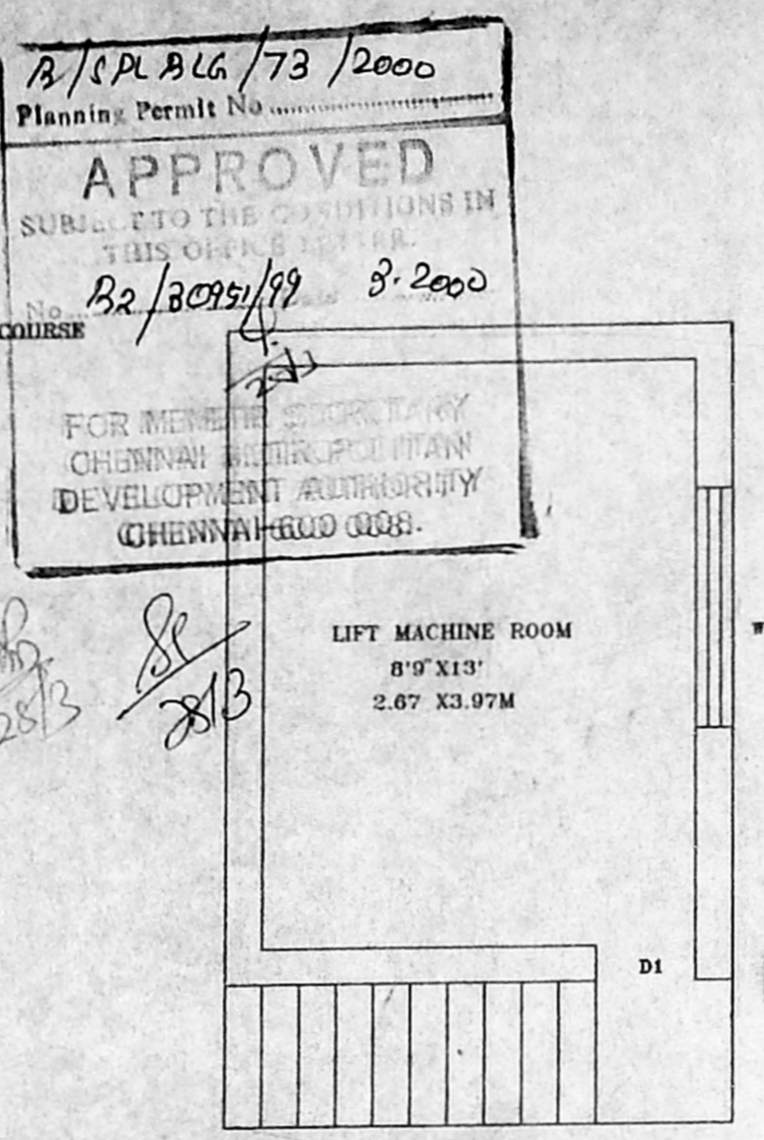

PLAN SCALE: 1" TO 4'

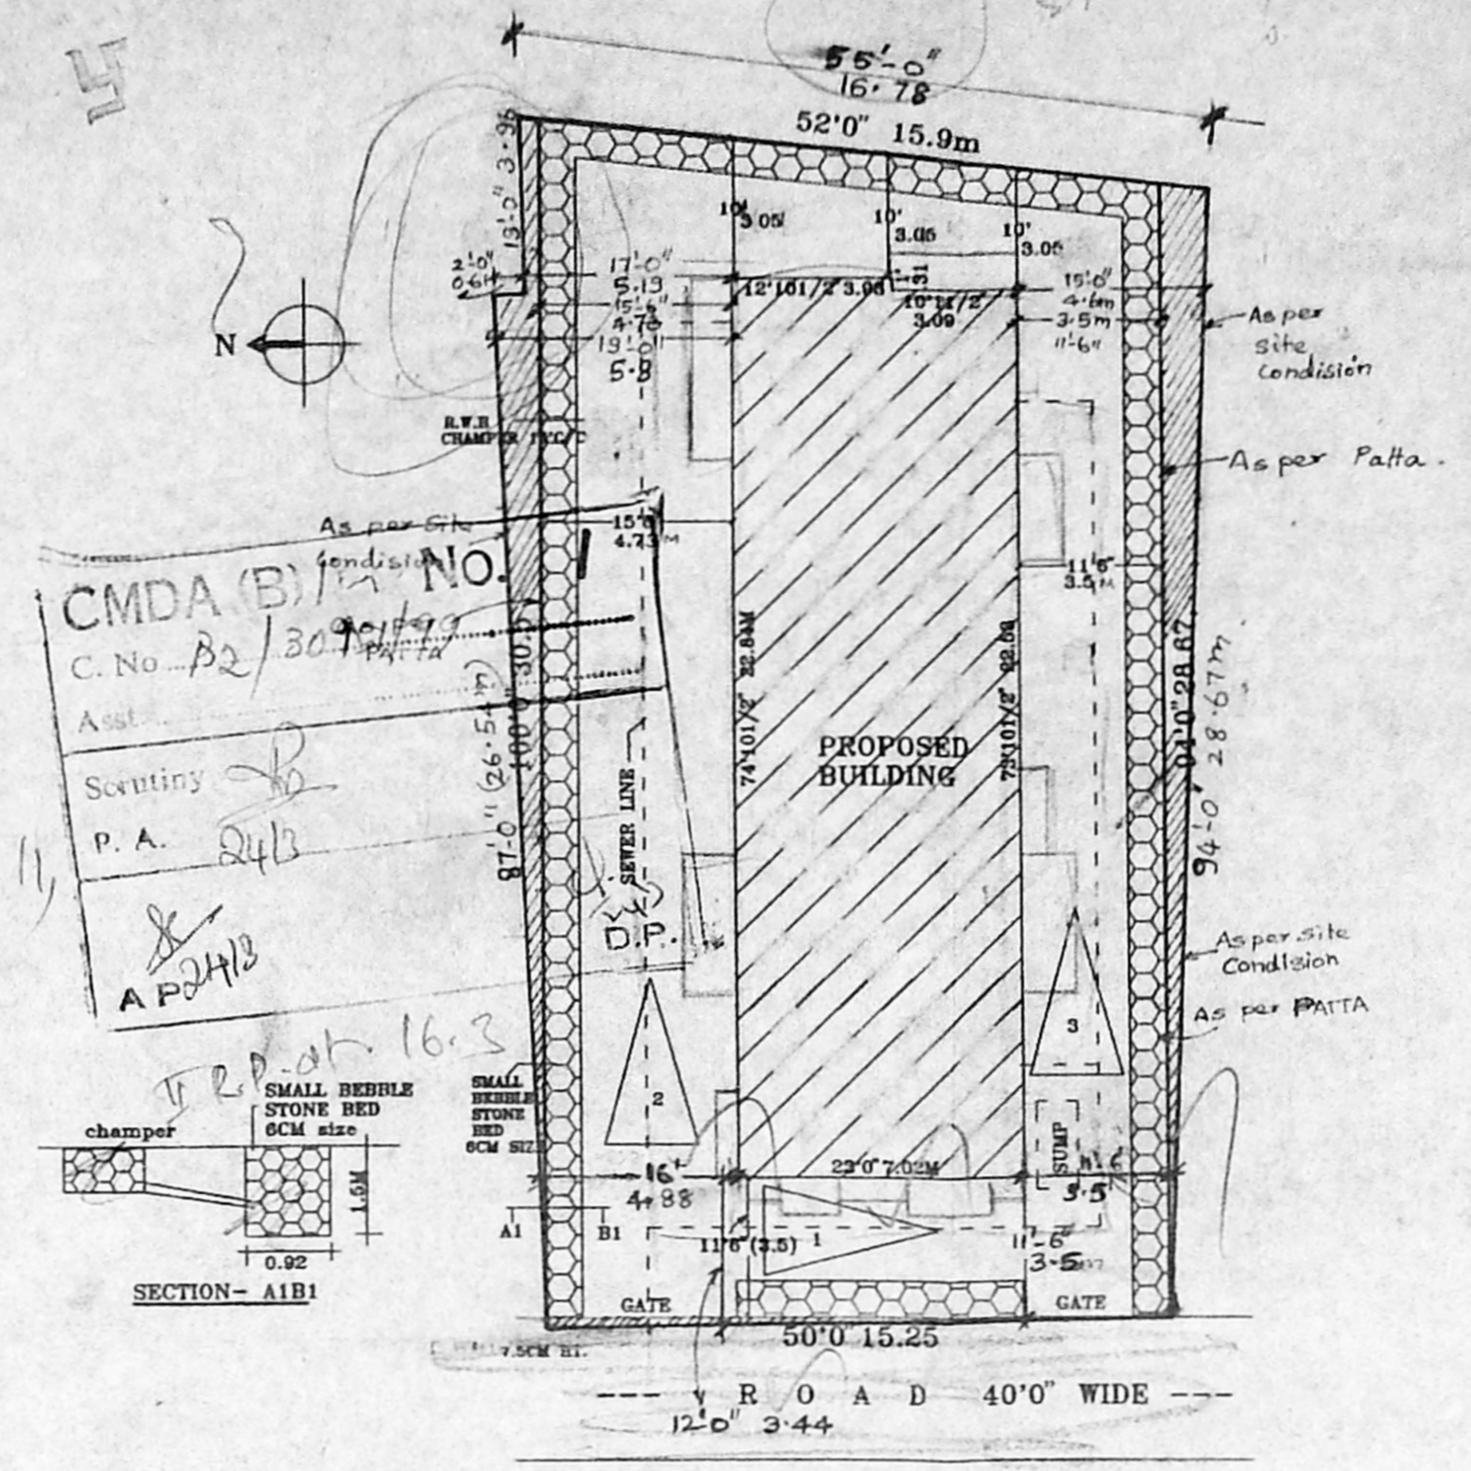

SITE PLAN SCALE: 1" TO 16'

JOINERY DETAIL :

D ₁ - DOOR	3'3" X 7'	0.99 X 2.14.
D ₂ - DOOR	3'0" X 7'	0.90 X 2.14.
D ₂ - DOOR	2'6" X 7'	0.76 X 2.14.
W - WINDOW	5'0" X 4'	1.50 X 1.22.
W ₁ - WINDOW	4'0" X 4'	1.22 X 1.22.
W ₂ - WINDOW	3'0" X 4'	0.90 X 1.22.
V - VENTILATOR	3'0" X 2'	0.90 X 0.61.

SPECIFICATION

SAND FILLING IN FOUNDATION
P.C.C. FOUNDATION
BRICK WORK IN SUPER STRUCTURE
LINTEL, SUNSHADE & ROOF RCC 1:2:4
PLASTERING IN WALLS C.M. 1:5
CEILING PLASTERING 1:3
FLOORING IN MOSAIC OVER P.C.C 1:4:8.
ALL WOOD WORK IN TEAK WOOD.
WEATHERING COURSE 2 LAYER OF FLAT TILES.

COLOUR INDEX:

PROPOSED	[Color Box]
ROAD	[Color Box]
BOUNDARY	[Color Box]
SEWER LINE	[Color Box]


AREA DETAIL :-

	S.F.T.	S.M.
PLOT EXTEND	= 4980.00	462.83
GROUND FLOOR AREA	= 1490.19	138.49
F. FLOOR AREA	= 1984.91	184.47
S. FLOOR AREA	= 1984.91	184.47
T. FLOOR AREA	= 1984.91	184.47
TOTAL	= 7444.92	691.90


NON F.S.I AREA IN G.FLOOR = 221.81 S.F.T.
20.61S.M.

F.S.I = 1.495 P.C.=40%.


PROPOSED CONSTRUCTION OF RESIDENTIAL FLATS AT P.NO:13, D.NO:5, BAWA ROAD, ALWARPET, CHENNAI -18, MYLAPORE -TRIPPLICANE TALUK, R.S.No:-3646/10, & 3645/3, BLOCK No:72,

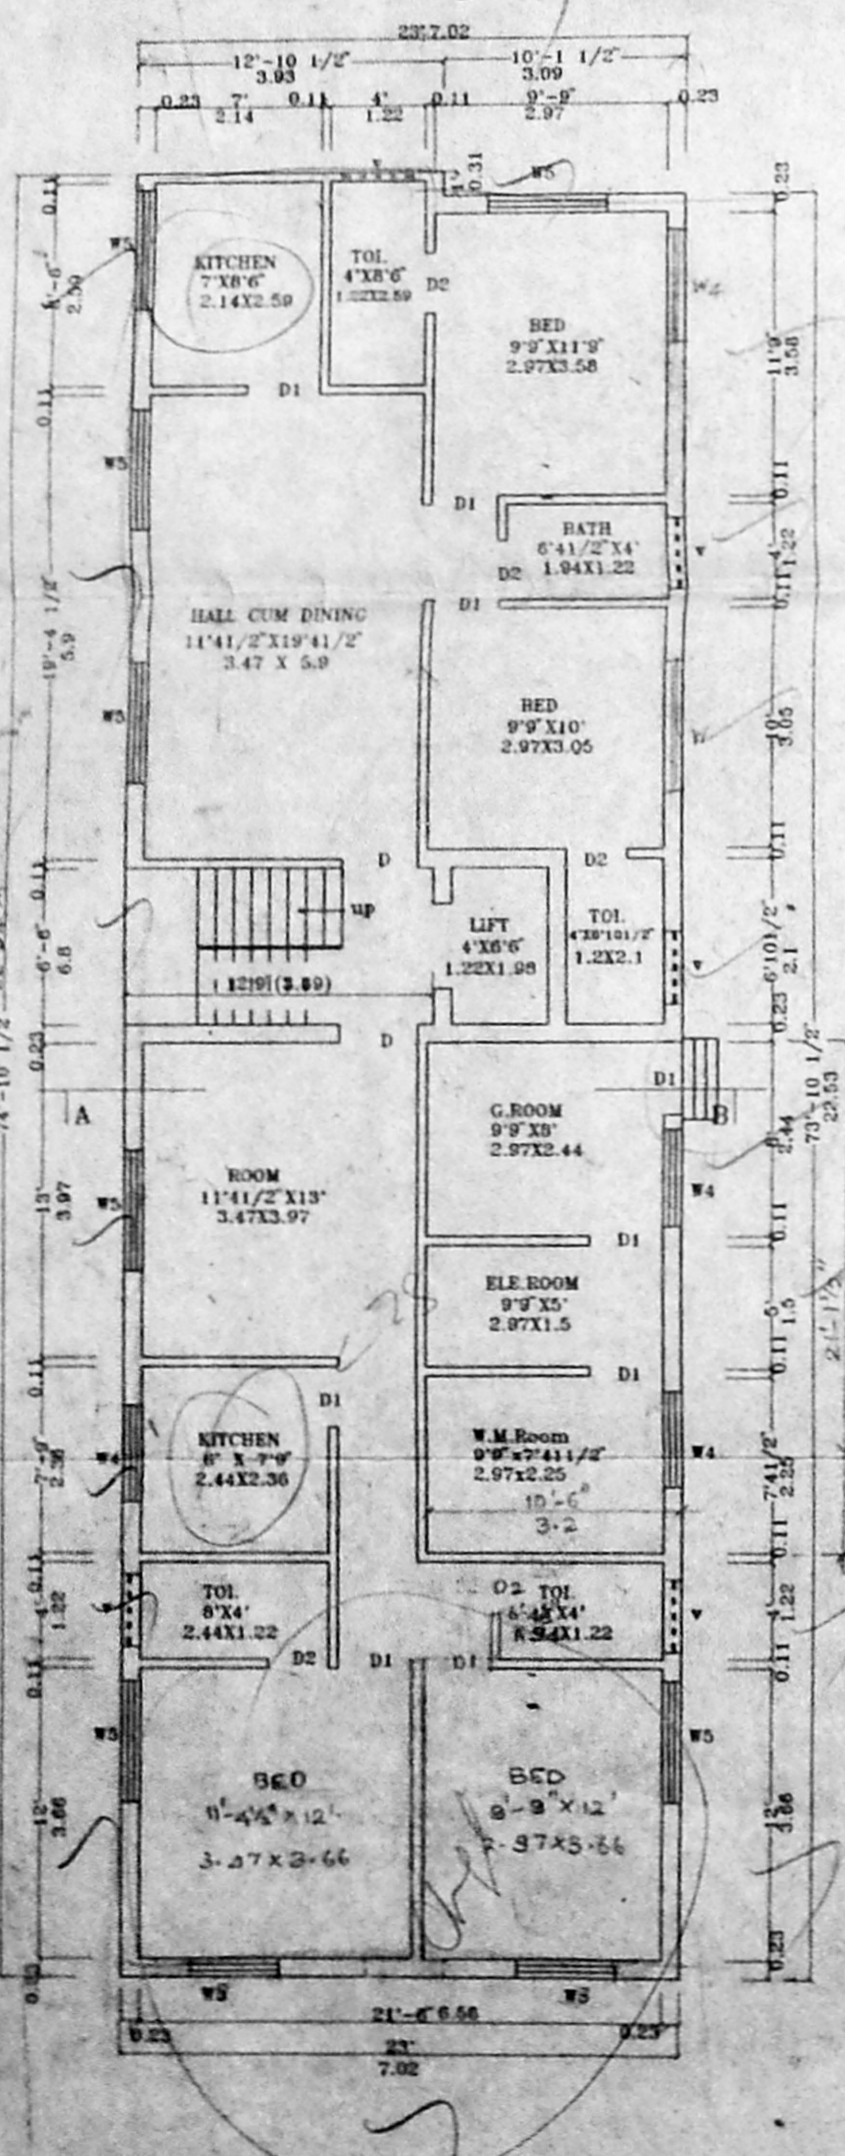


GROUND FLOOR PLAN

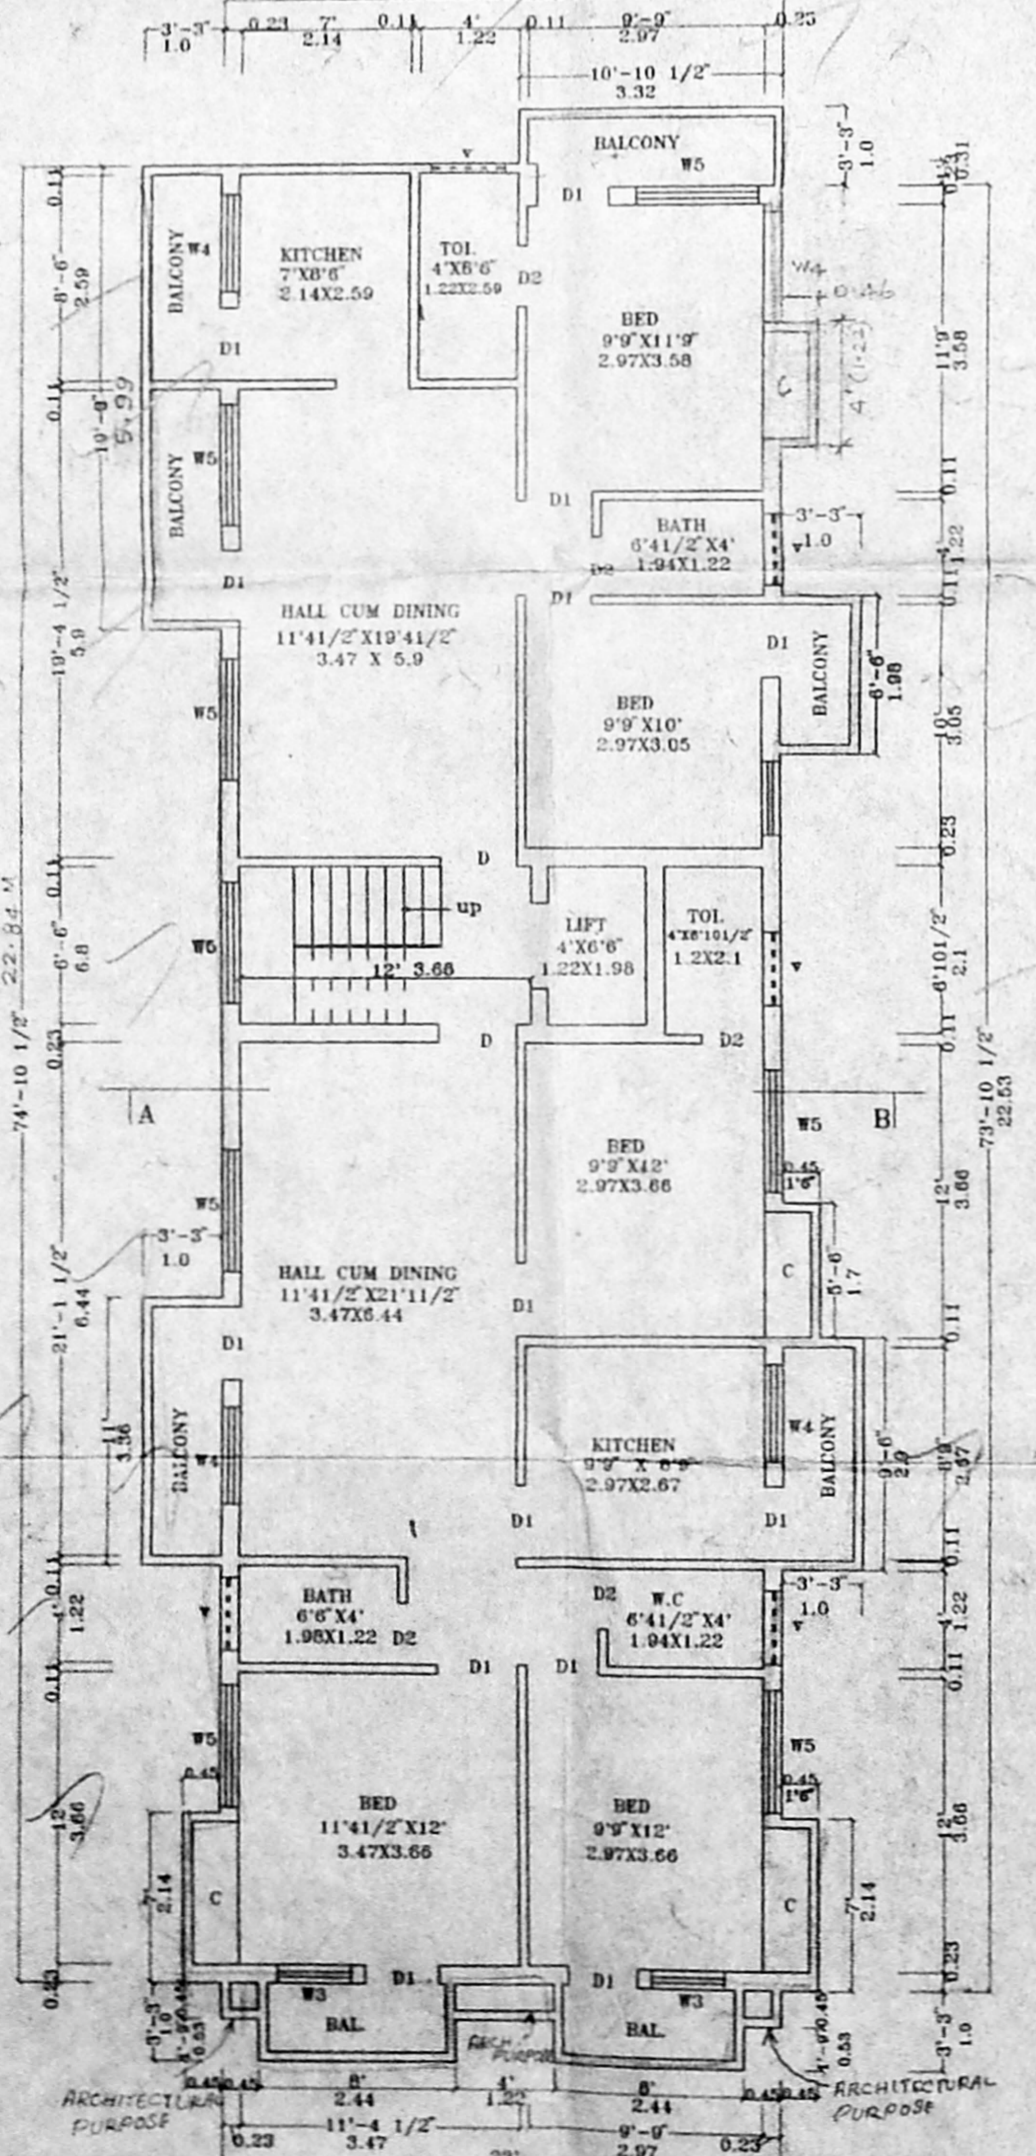


TYPICAL FLOOR PLAN 1st, 2nd & 3rd FLOOR

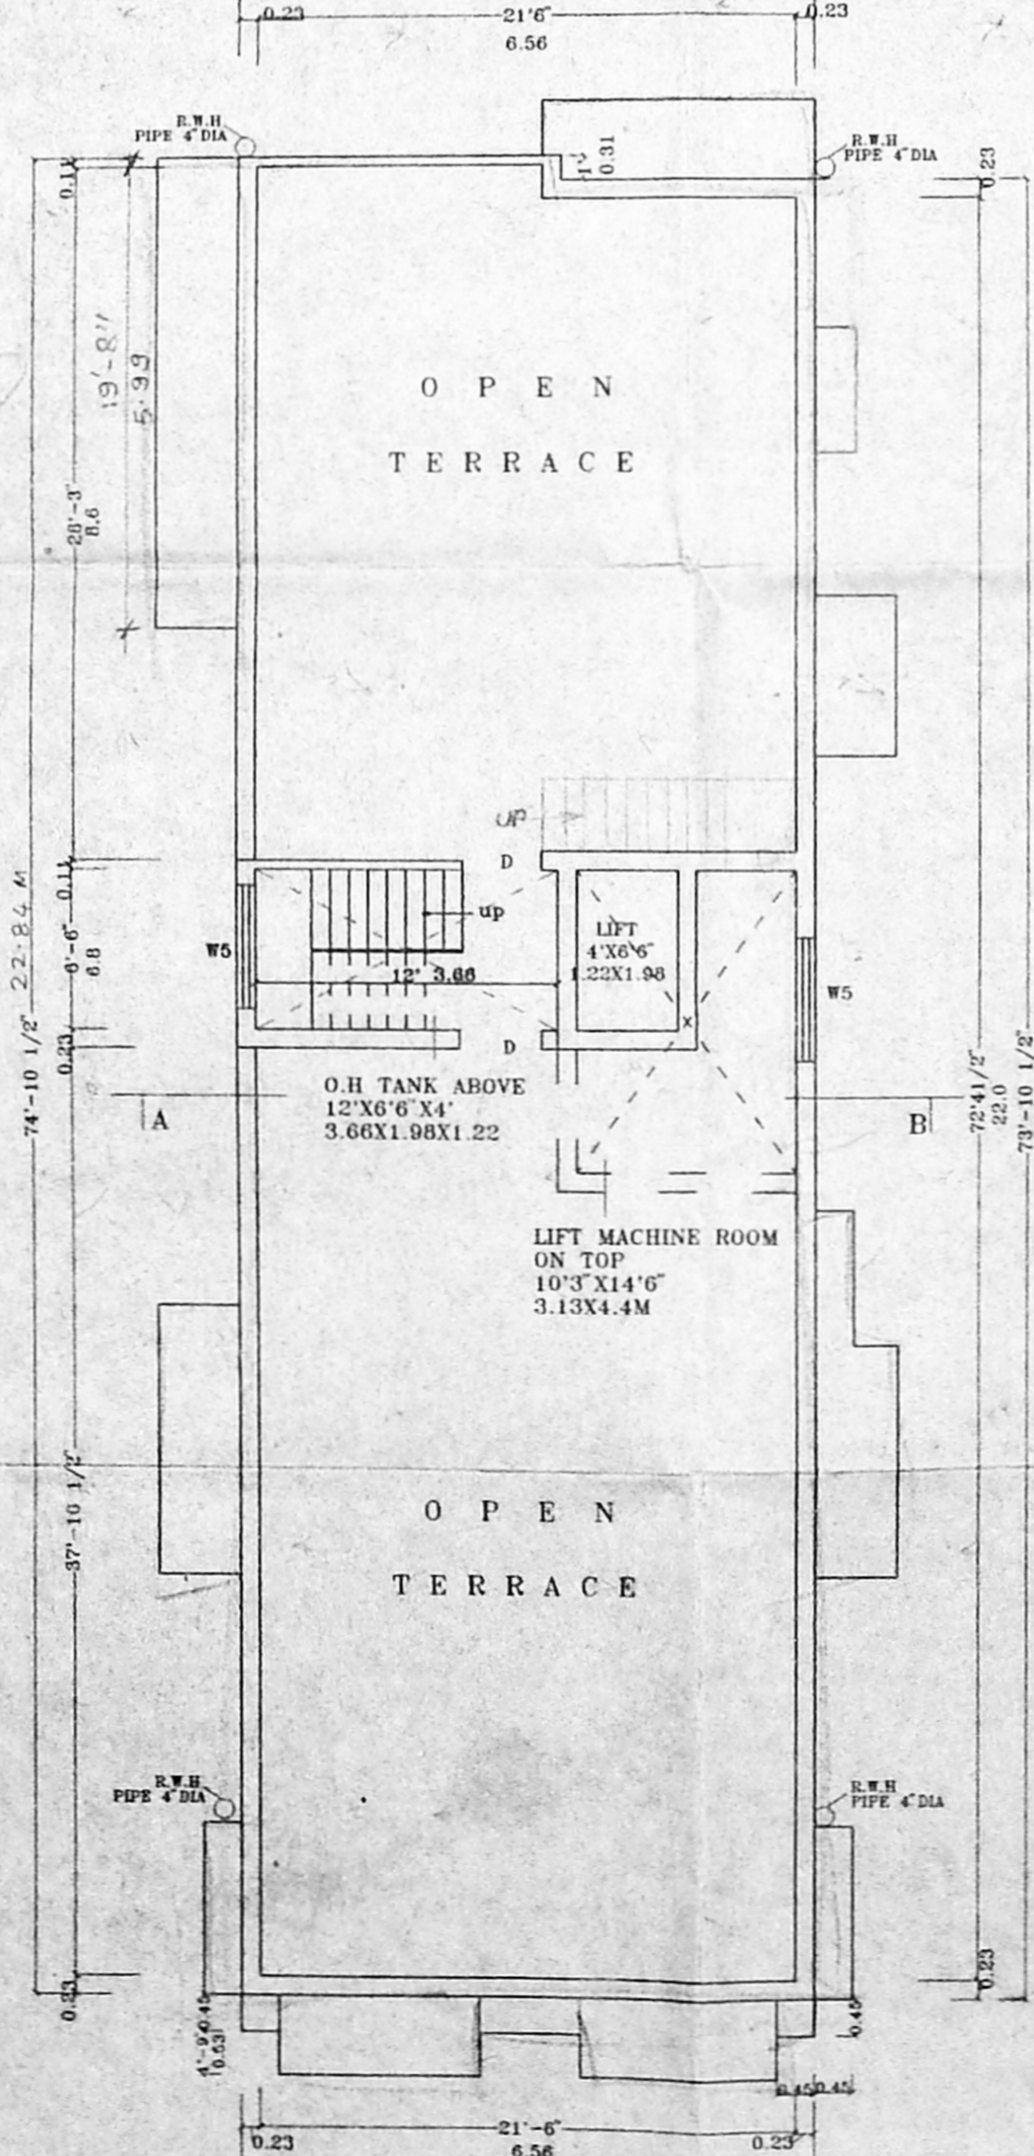

TERRACE FLOOR PLAN

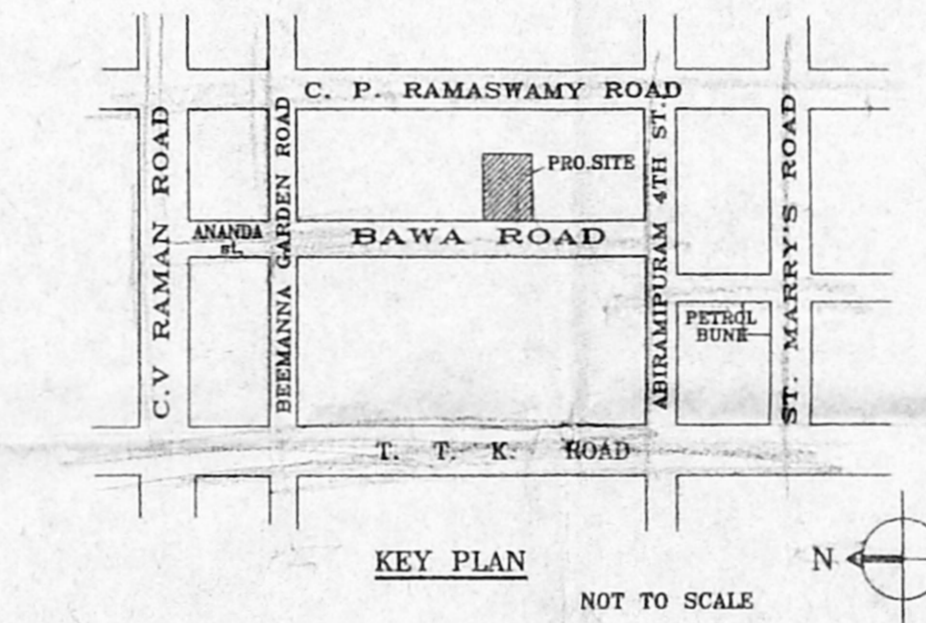


KEY PLAN NOT TO SCALE

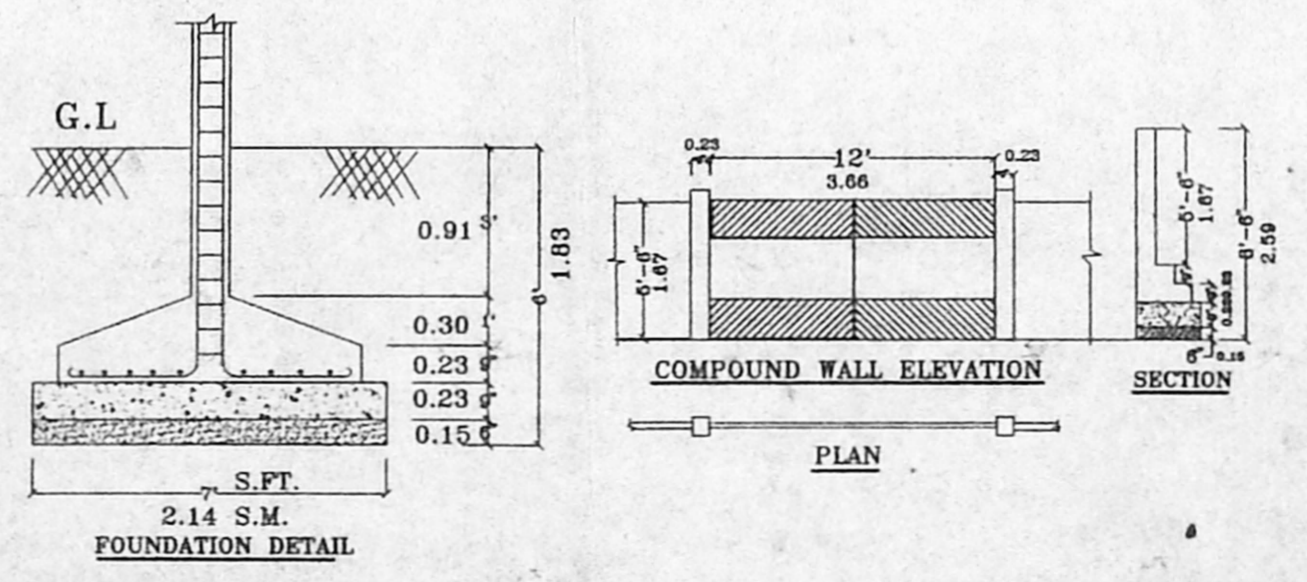


FOUNDATION DETAIL

COMPOUND WALL ELEVATION

SECTION

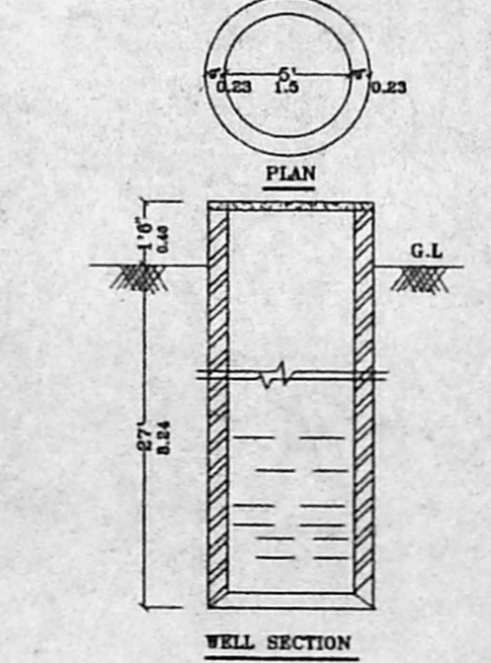

WELL SECTION

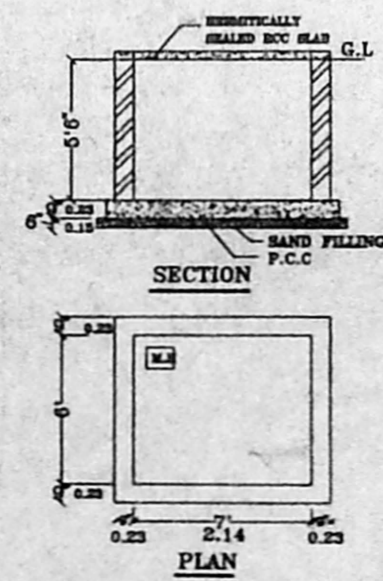

SECTION

PLAN

SCALE : 1" TO 8'

Jeyakumar
Arundhaney
OWNER / POWER HOLDER

Jeyakumar
R. JEYAKUMAR, S.E. (SVL), M.E.
I CLASS LICENCE SURVEYOR
LICENCE No: 732
162-C GREAMS LANE
THOUSAND LIGHTS, MADRAS-6

LICENSED SURVEYOR