
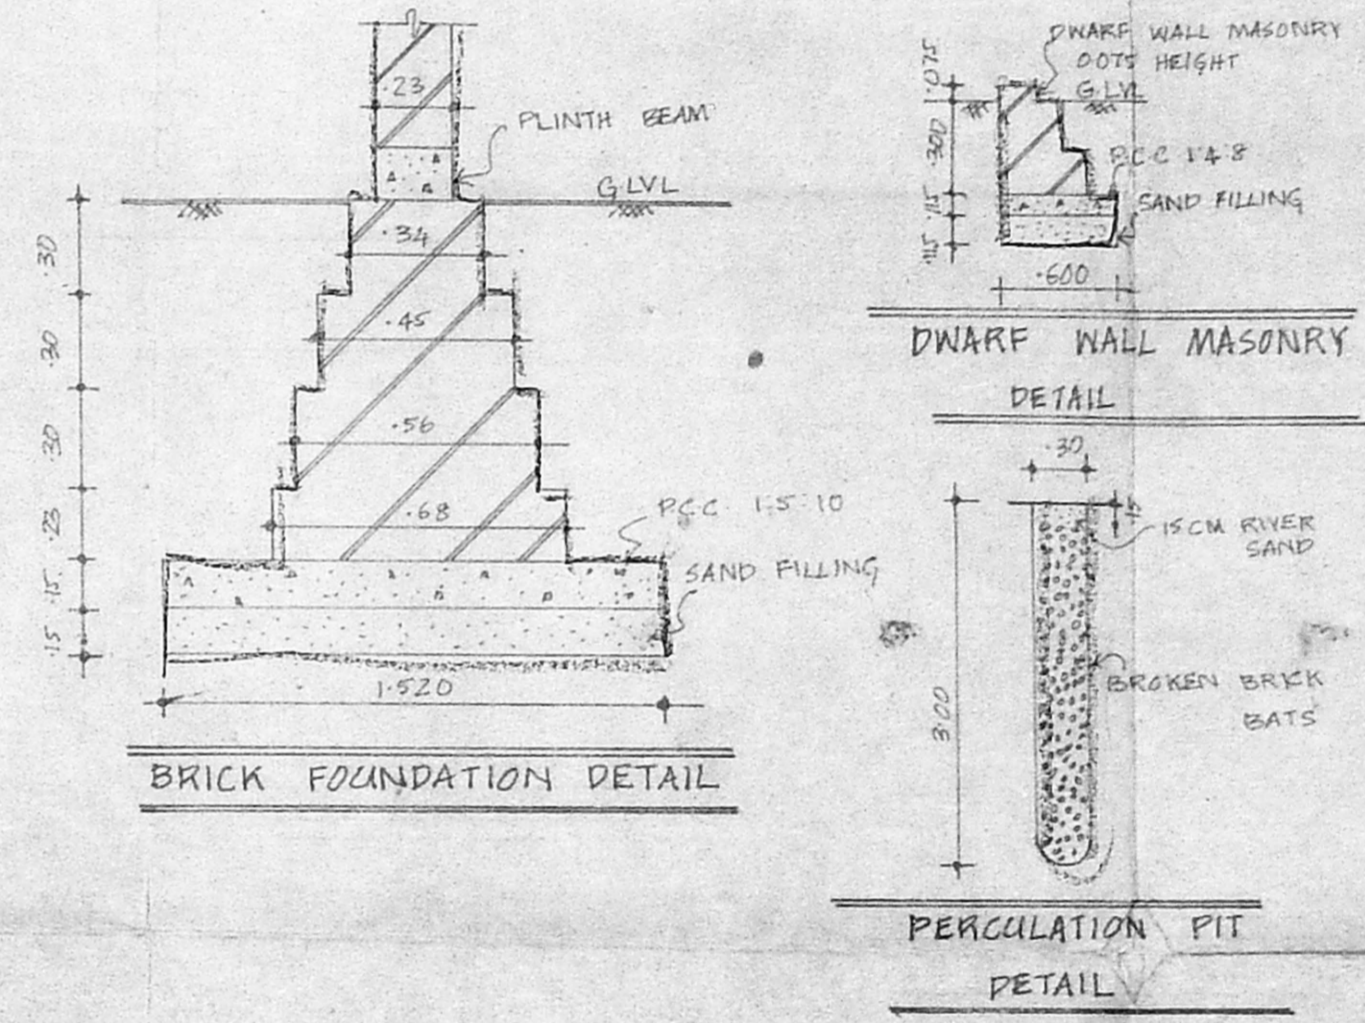
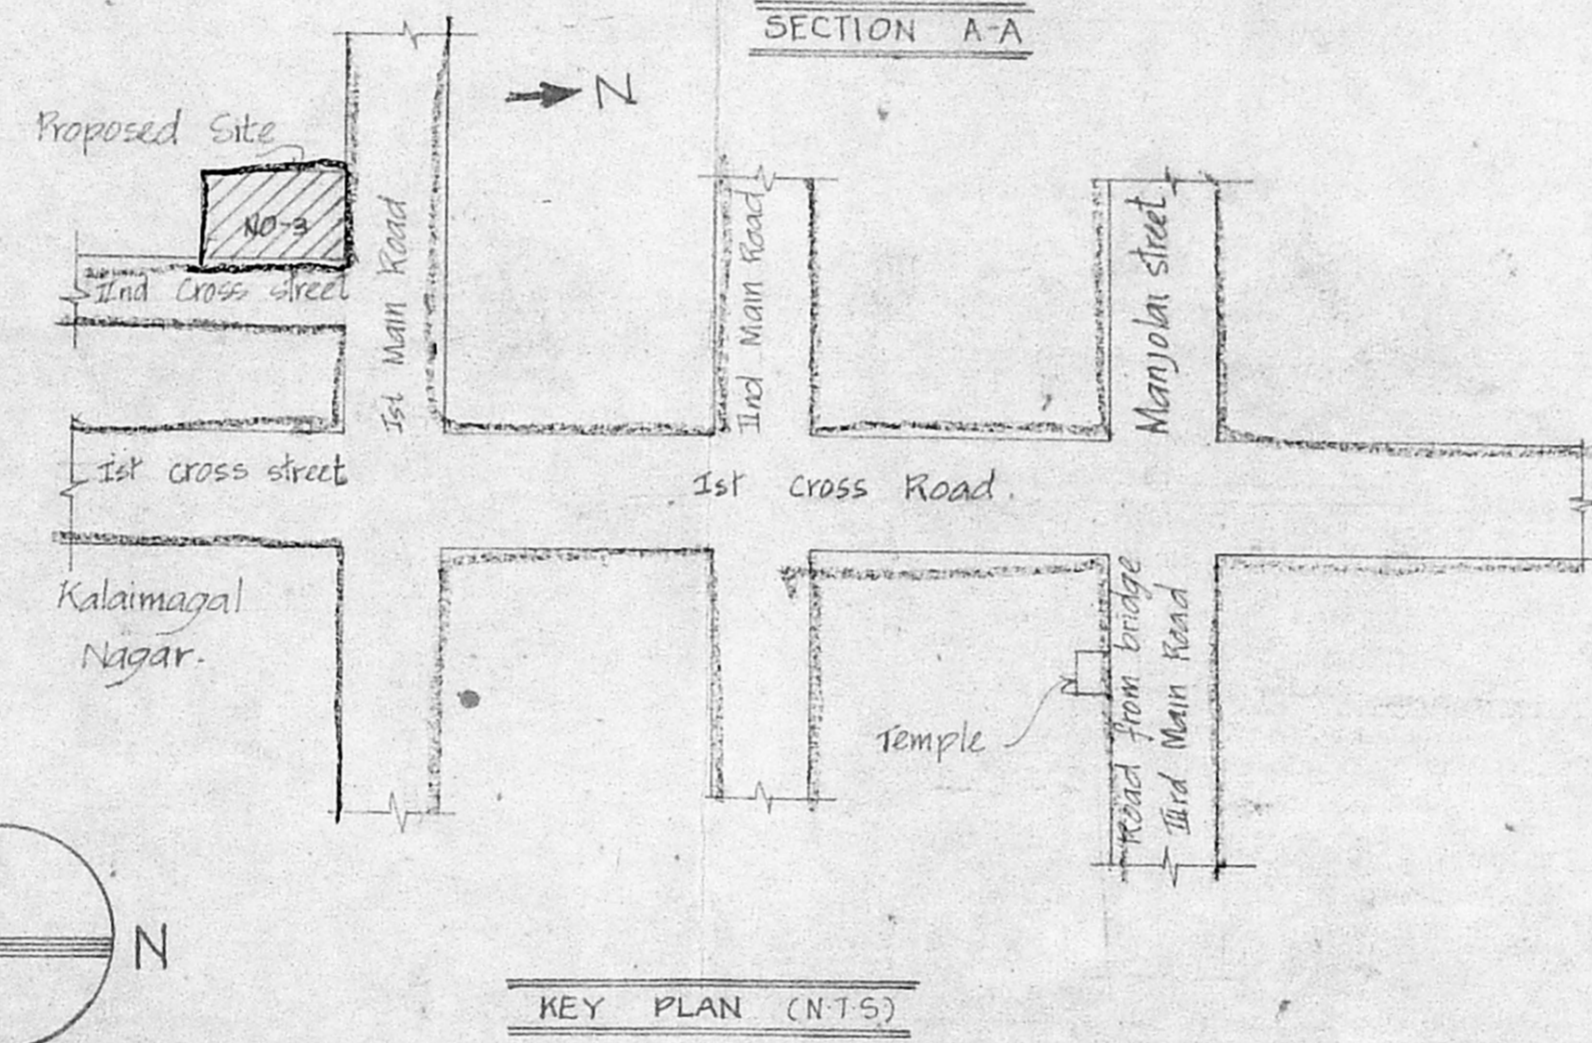


SCHEDULE OF JOINERY




MD	MAIN DOOR	1.21 X 2.13
D	DOOR	0.91 X 2.13
D1	DOOR	0.76 X 2.13
W0	WINDOW	1.82 X 1.21
W1	DOOR	1.21 X 1.21
W2	DOOR	1.06 X 1.21
W3	DOOR	0.91 X 1.21
V	VENTILATOR	0.60 X 0.60
V1	DOOR	0.91 X 0.60

AREA STATEMENT
 PLOT AREA : 181.23 m²
 GROUND FLOOR AREA : 80.90 m²
 FIRST FLOOR AREA : 95.22 m²
 TOTAL : 185.12 m²
 F.S.I ALLOWED 15 TIMES 271.845 m²
 F.S.I ACHIEVED 1.021 TIMES 185.12 m²
 PLOT COVERAGE 52.5 %

PROPOSED RESIDENCE
 AT DOOR NO-3,
 1st MAIN ROAD,
 KALAIMAGAL NAGAR,
 EKKATUTHANGAL,
 CHENNAI
 TS NO -108/9.
 DIV-EKKATUTHANGAL.
 BLOCK NO -1.

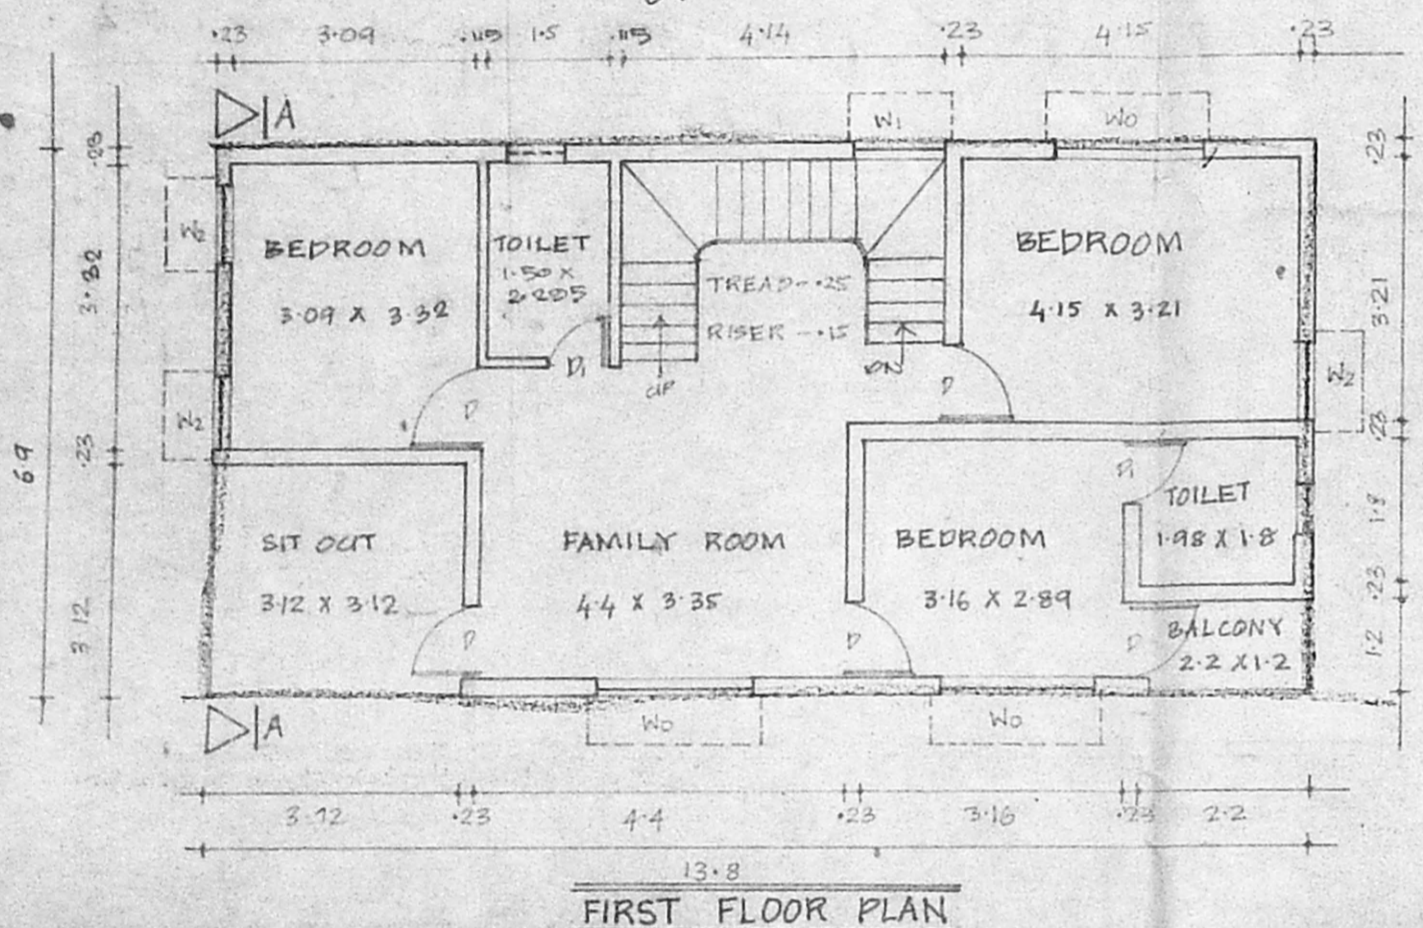

SPECIFICATIONS
 FOUNDATION : USING RCC 1:4:8 BELOW
 THE BRICK WORK
 SUPER BRICKWORK IN CM 1:5:2 RCC
 STRUCTURE : 1:2:4 IN SUNSHADE, BEAM, E.C.
 ROOF : RCC 1:2:4 WITH REQUIRED THICKNESS
 WEATHERING BRICK JELLY LIME CONCRETE
 COURSE : BELOW THE WEATHERING CO.
 FINISHES : EXTERIOR, & INTERIOR
 PAINTED WITH CEMENT PAINT
 JOINERIES : BEST INDIAN COUNTRY WOOD

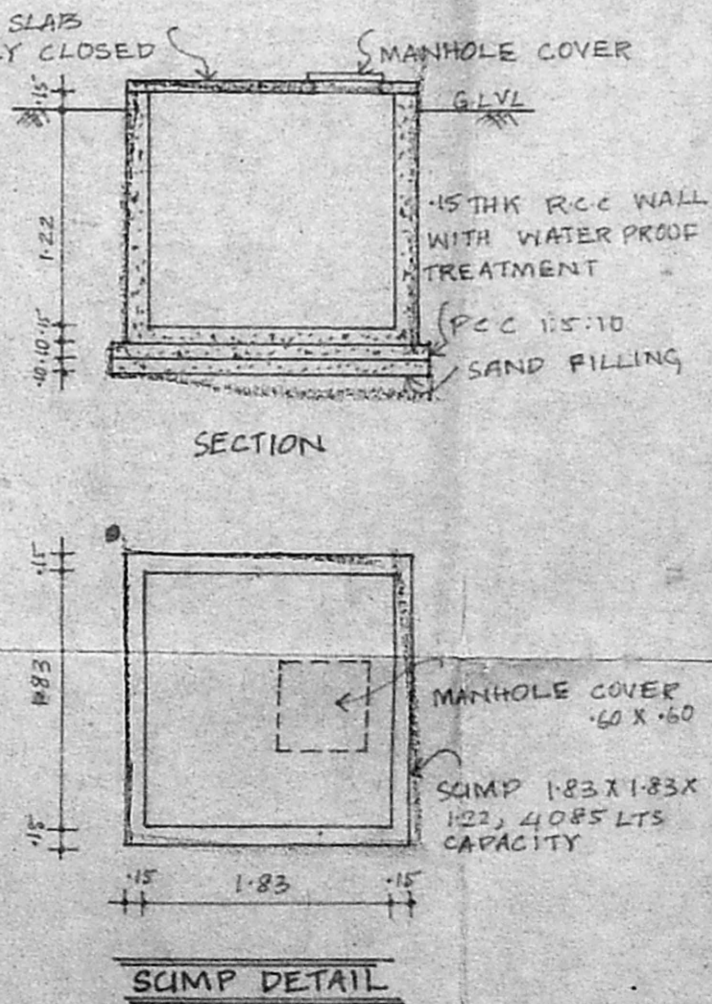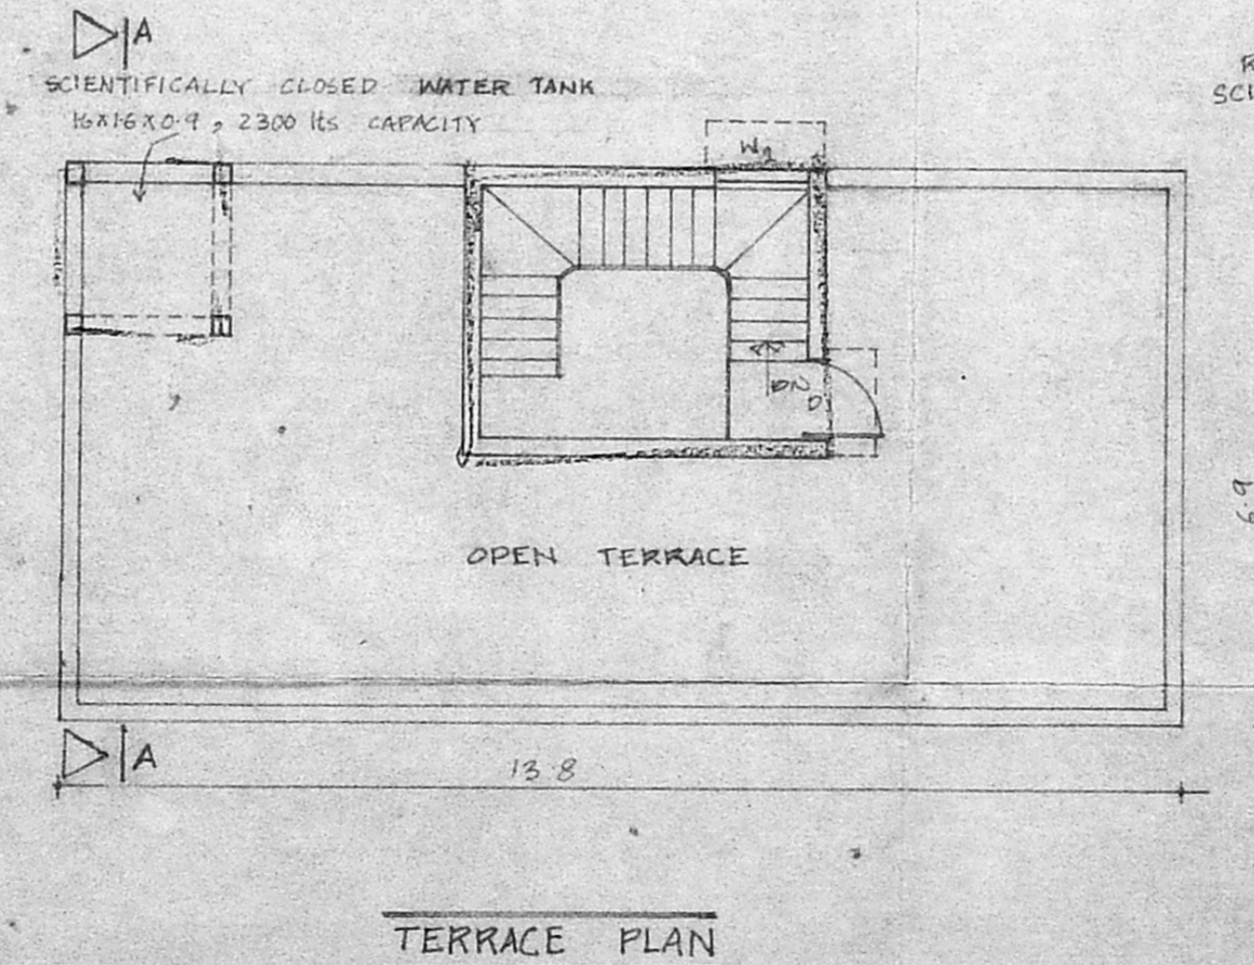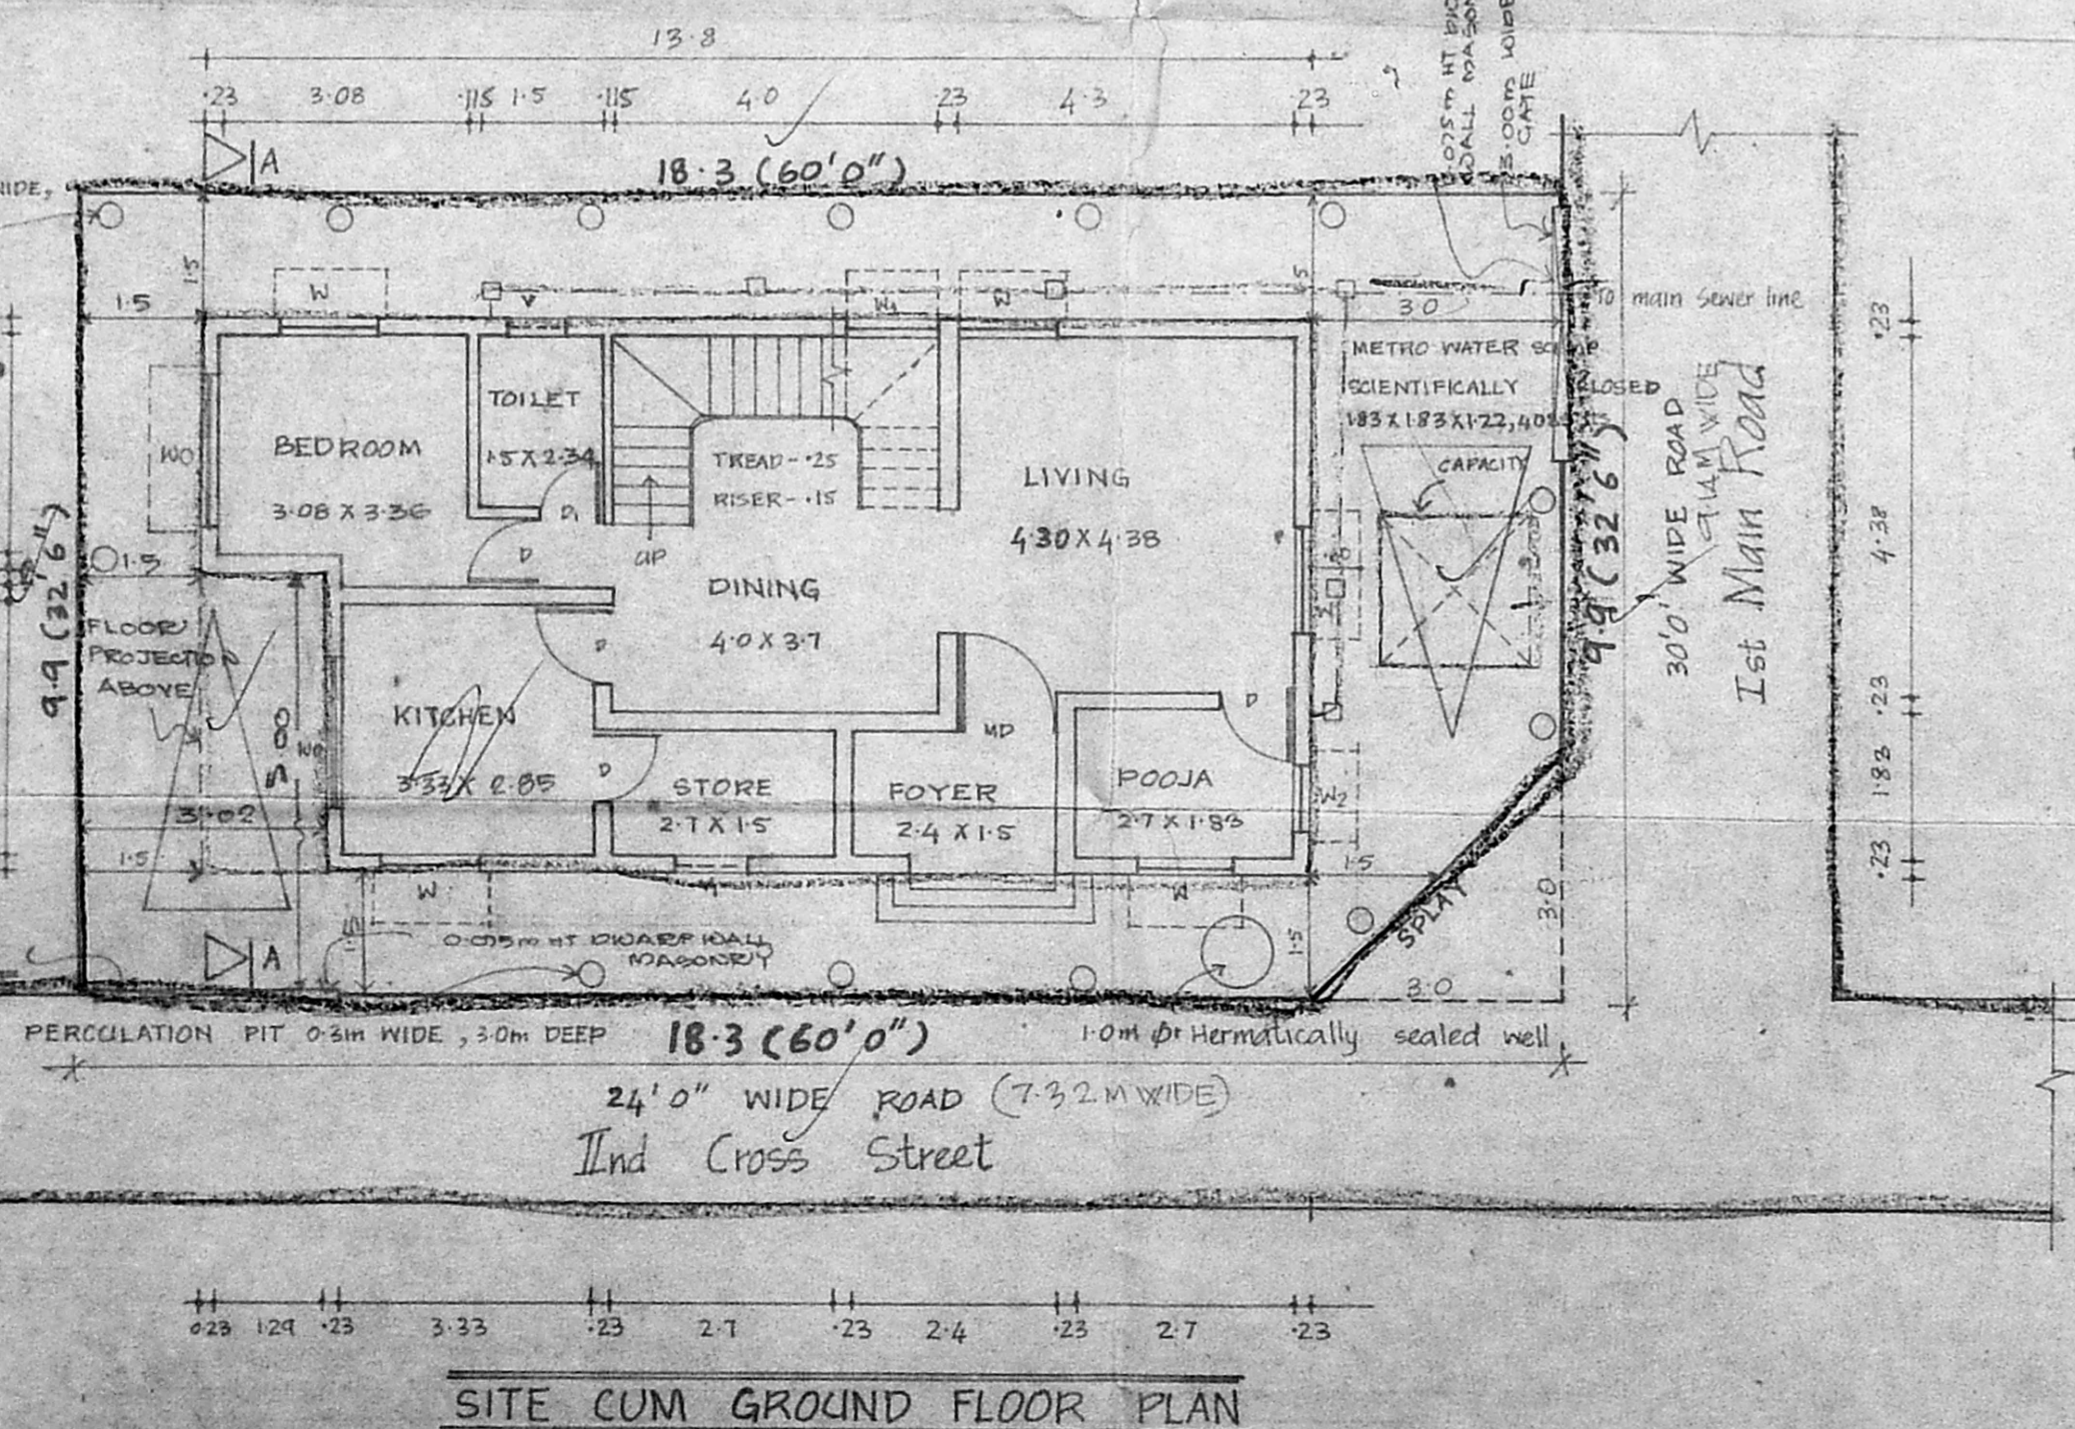

COLOR INDEX
 PROPOSED ROAD
 SEWER LINE BOUNDARY
 WATER LINE

ALL DIMENSIONS ARE IN METRE.
 SCALE 1:100
 OWNER'S SIGNATURE
 SIVA ANBARASAN
 M Arch (U.S.A., England), A.I.A.
 Regd. Architect C.A. No. 10755, R.A. No. 141,
 55, 1st Fl., 25, Pamban Rd, Egmore,
 Chennai - 600 029, 8550833.
 LICENSED SURVEYOR