



B/26453/197/99
 Planning Permit No. 2019
APPROVED
 SUBJECT TO THE CONDITIONS IN THIS OFFICE PERMIT.
 No. 5255/197/99
 FOR MEMBER SECRETARY
 CHENNAI METROPOLITAN
 DEVELOPMENT AUTHORITY
 CHENNAI-600 008.


FRONT ELEVATION

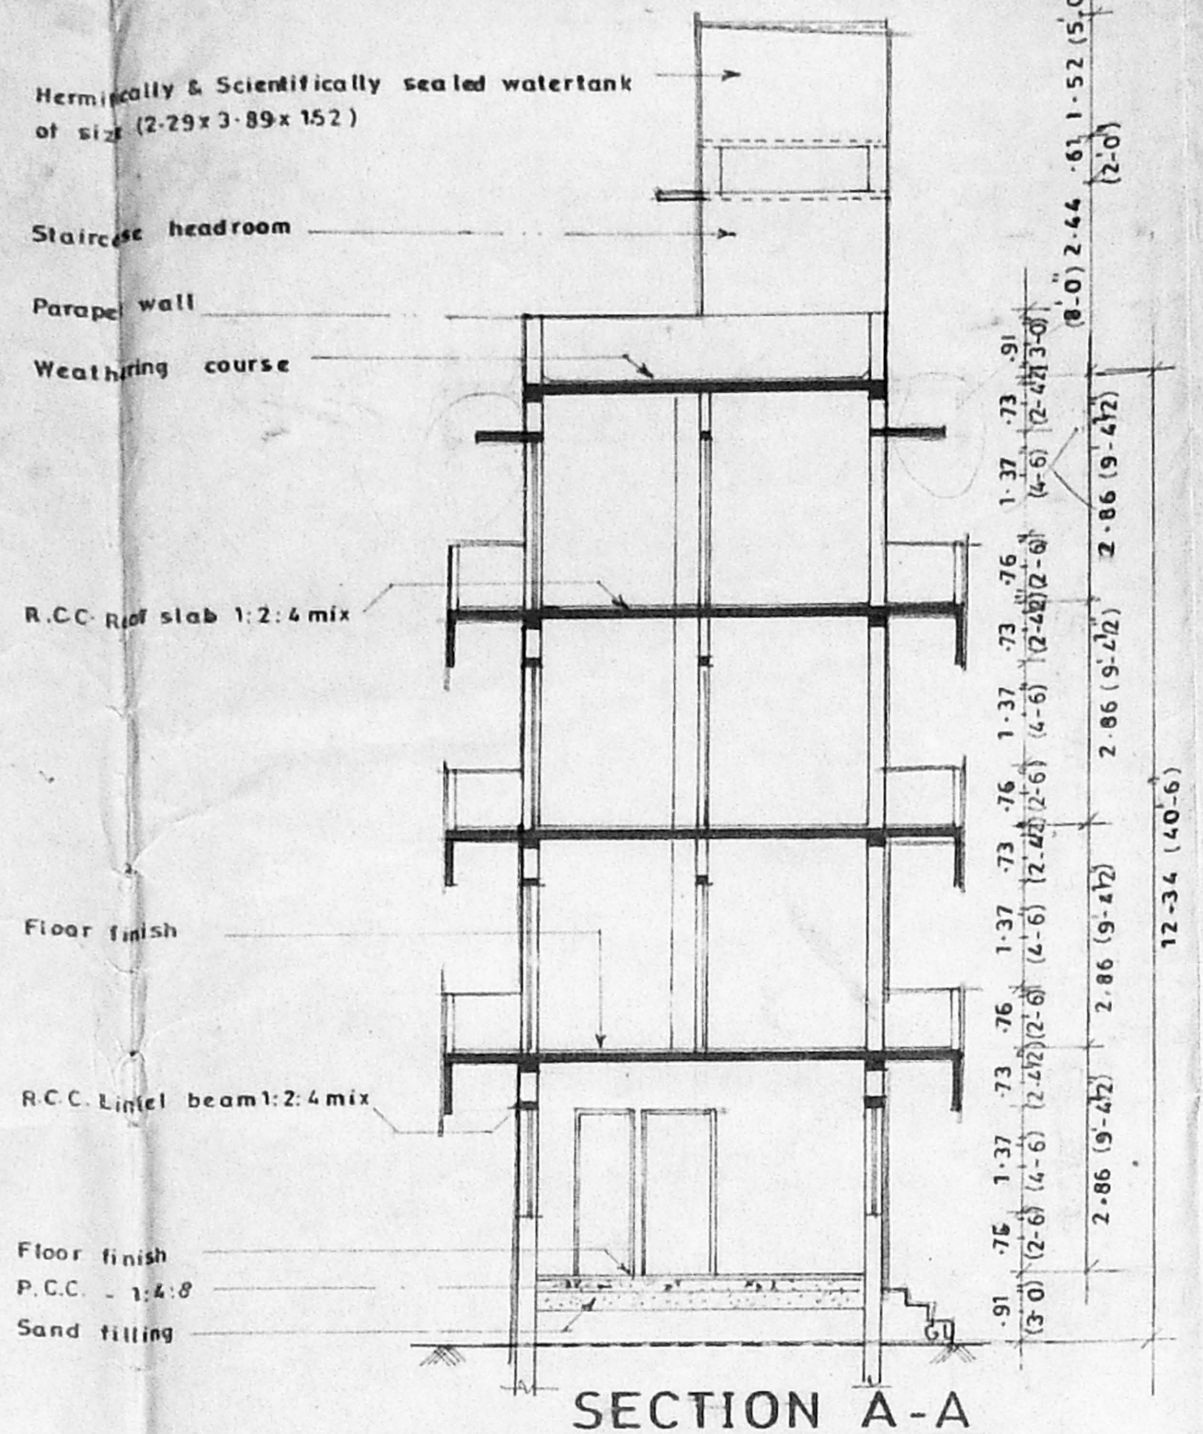

SECTION A-A

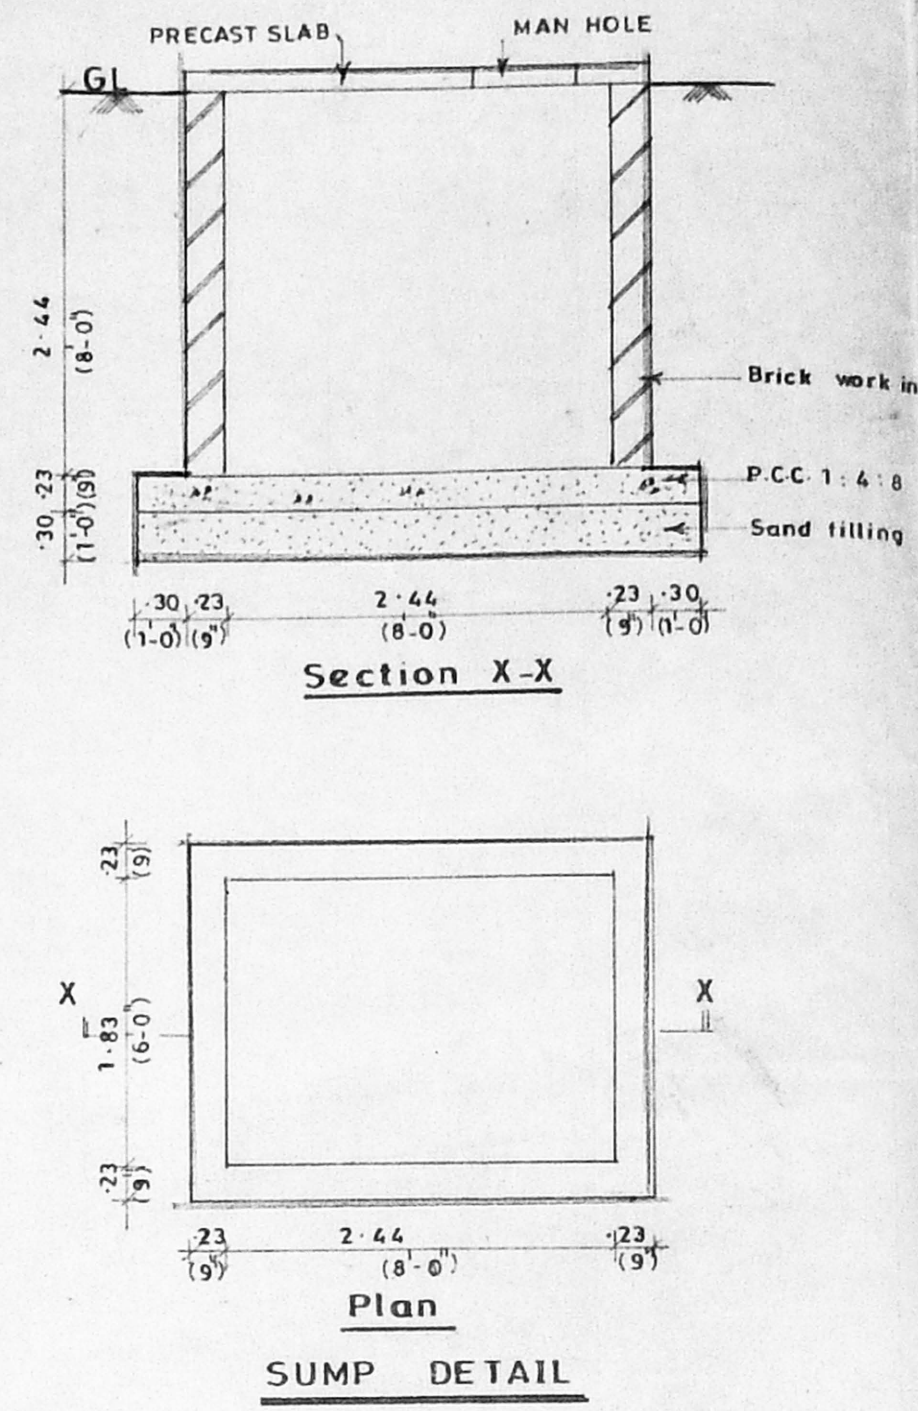

SUMP DETAIL

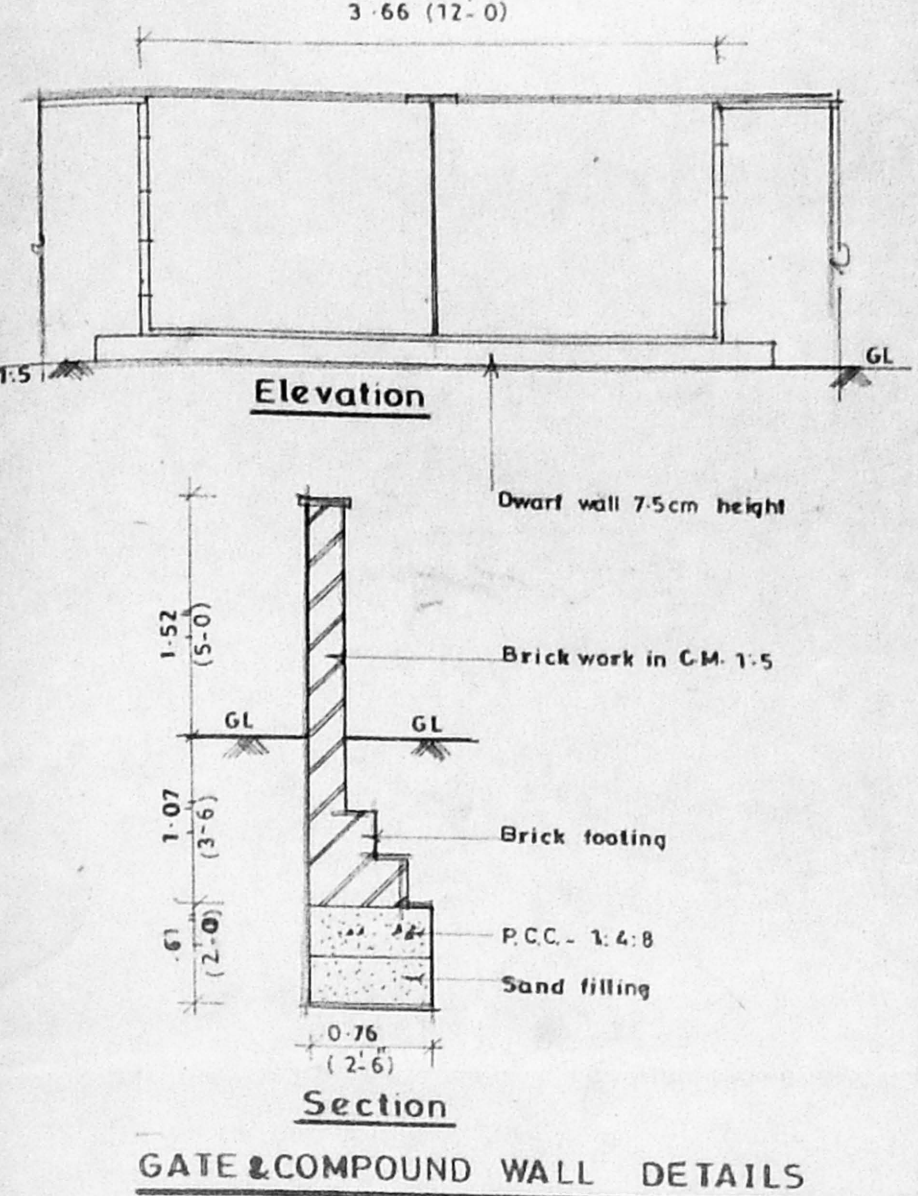

GATE & COMPOUND WALL DETAILS

type	description	dimensions in	
		feet	metric
MD	Main door	3'-6" x 7'-0"	1-07 x 2-13
D1	Door	3'-0" x 7'-0"	0-91 x 2-13
D2	Door	2'-6" x 7'-0"	0-76 x 2-13
W1	Window	6'-0" x 4'-6"	1-83 x 1-37
W2	Window	4'-0" x 4'-6"	1-22 x 1-37
W3	Window	4'-0" x 4'-0"	1-22 x 1-22
V	Ventilator	2'-55" x 3'-0"	0-91 x 0-61

SPECIFICATION
 ALL BRICKWORK IN CEMENT MORTAR 1:4:8
 FOUNDATION AND BASEMENT P.C.C. 1:4:8
 FOUNDATION AND BASEMENT FILLED WITH RIVER SAND
 ROOF SLAB, LINTEL, SUNSHADE Etc. 1:2:4-M15
 MAIN DOOR TEAKWOOD AND OTHERS MALASIAN SAL.
 WALL PLASTERING WITH CM 1:3 AND PAINTED
 WITH CEMENT PAINTS
 WOOD WORK FINISHED WITH ENAMEL PAINTS.
 PRESSED TILES LAID OVER WEATHERING COURSE
 IN CEMENT MORTAR 1:3


AREA DETAILS		
	50. FT	50. M
PLOT AREA	4171	387
GROUND FLOOR AREA	1102	102.49
FIRST FLOOR AREA	1535	142.66
SECOND FLOOR AREA	1535	142.66
THIRD FLOOR AREA	1535	142.66
TOTAL FLOOR AREA	5707	530.47
FLOOR SPACE INDEX	1.37	
PLOT COVERAGE	26.5%	

COLOUR INDEX		
PROPOSAL		
ROAD		
BOUNDARY		
SEWER LINE		
WATER LINE		


PLAN SHOWING THE PROPOSED RESIDENTIAL BUILDING AT NO-48, MOORTHY STREET WEST MAMBALAM, CHENNAI-33.T.S. NO-52, BLOCK NO-36, KODAMBAKKAM VILLAGE MAMBALAM GUINDY TALUK

ALL DIMENSIONS ARE IN METRE ONLY.


OWNER
 (P.A. Indee)
 LICENSED SURVEYOR
 M. VEERASHEKAR, B.E.,
 LIC. NO. 321/1999, CLASS I No. 321
 CUR. CHAMBER OF CHENNAI
 9-11, 11th CROSS STREET
 SASTRI NAGAR, ADYAR
 CHENNAI-20.

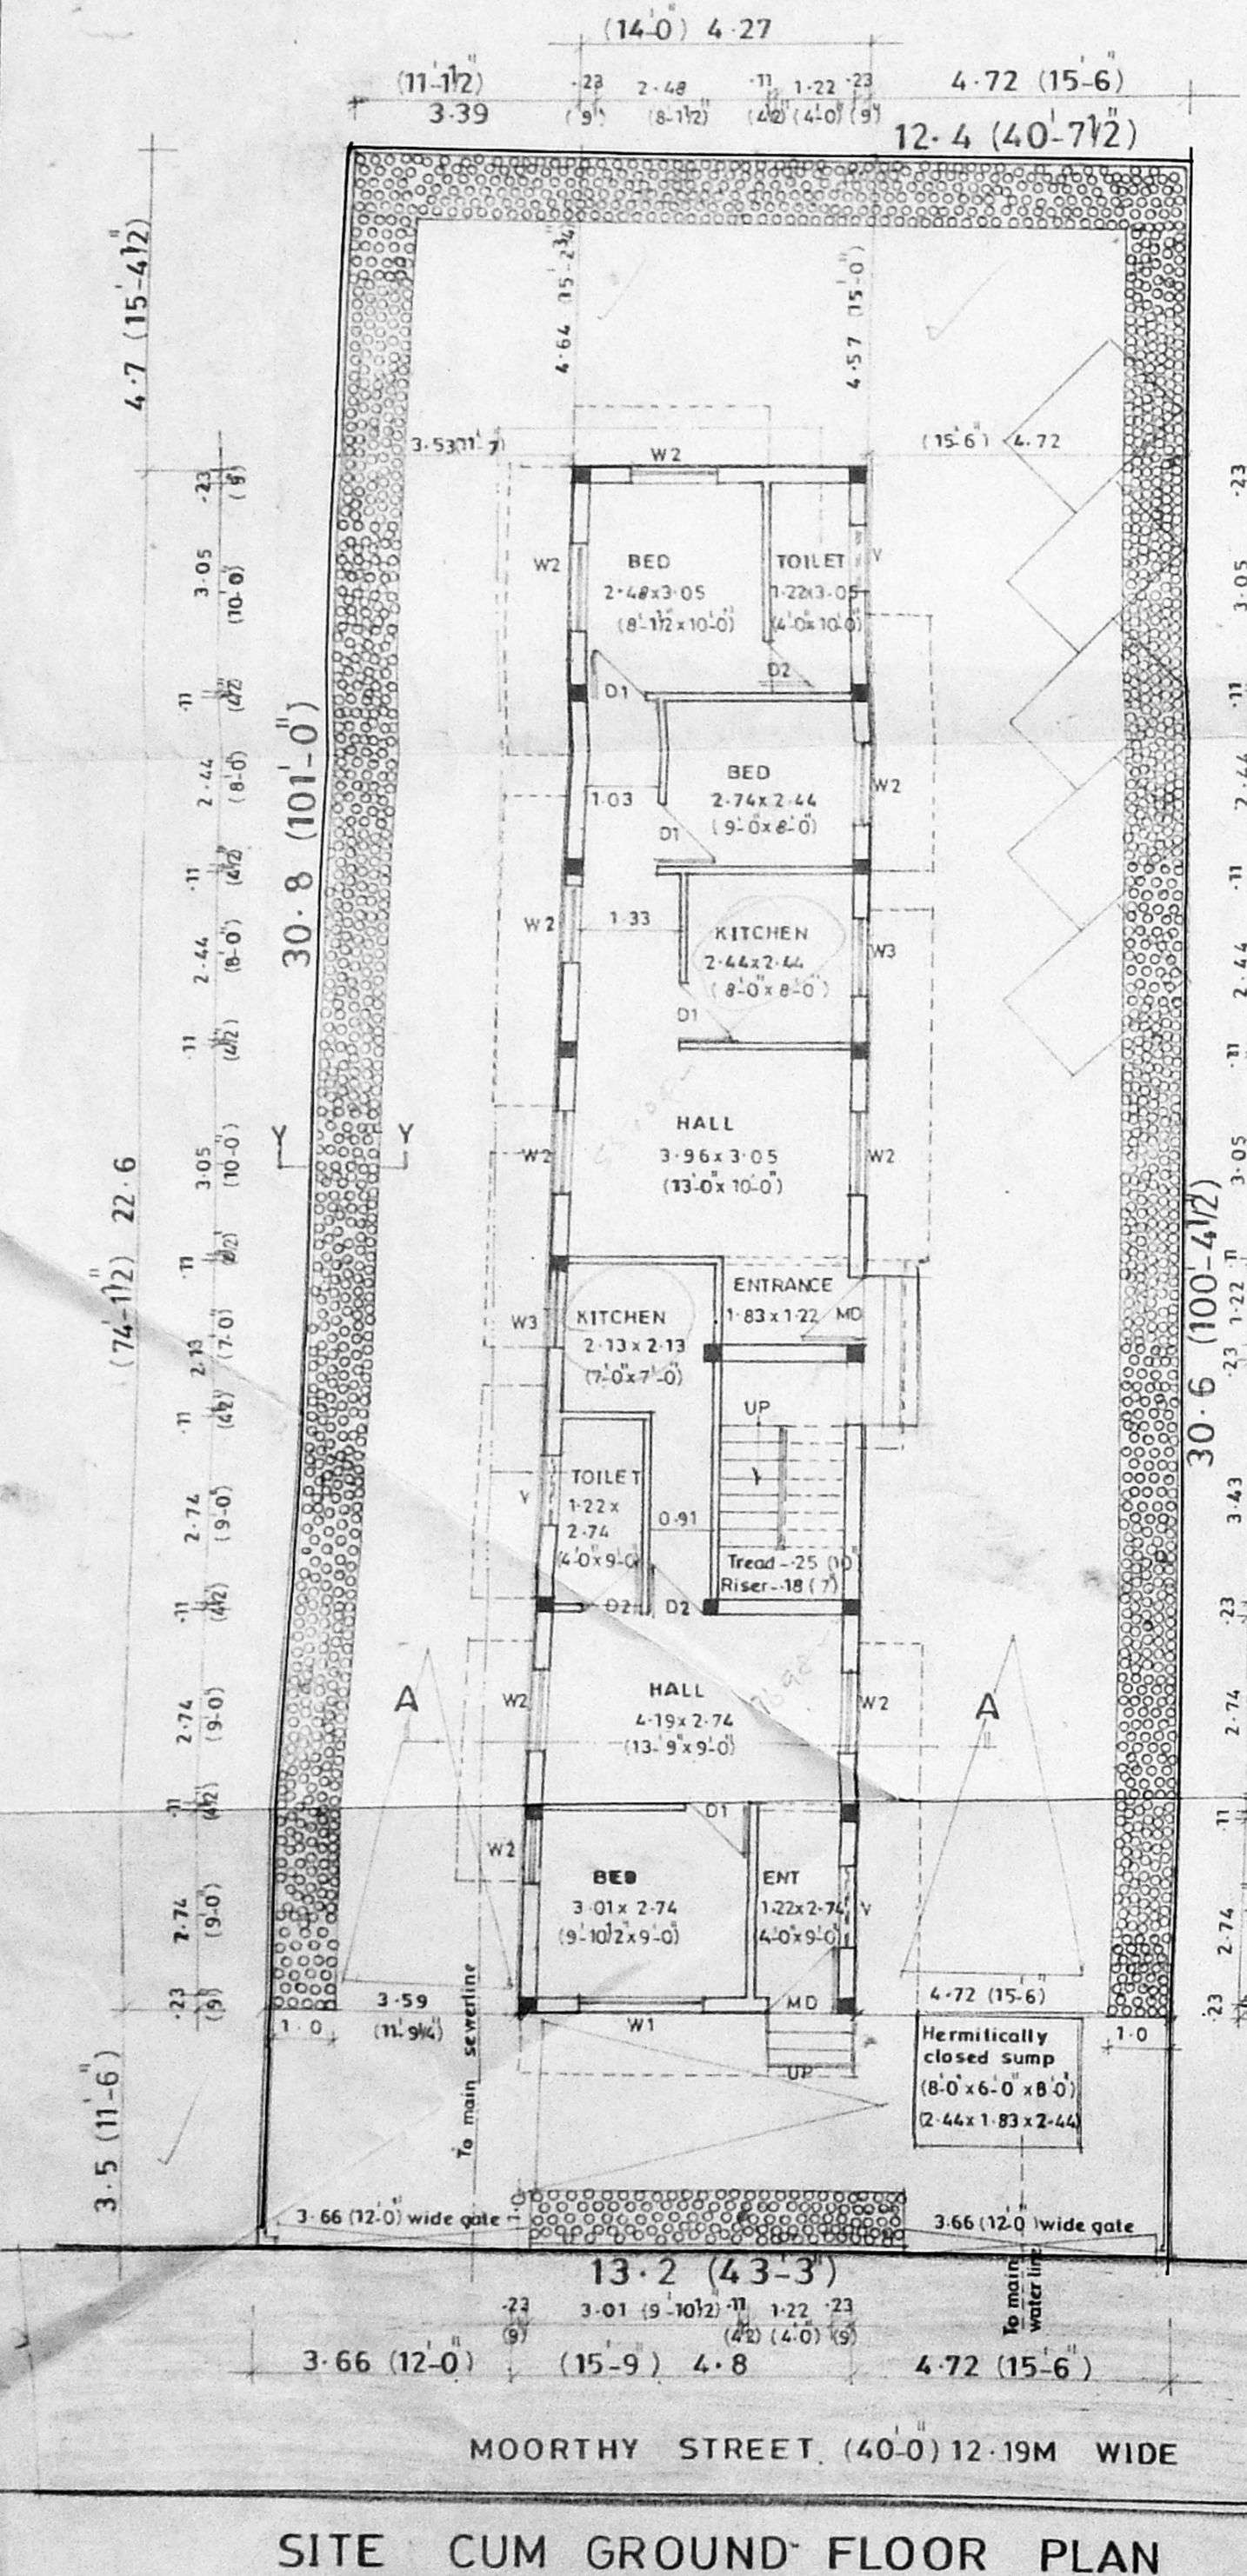


SITE CUM GROUND FLOOR PLAN

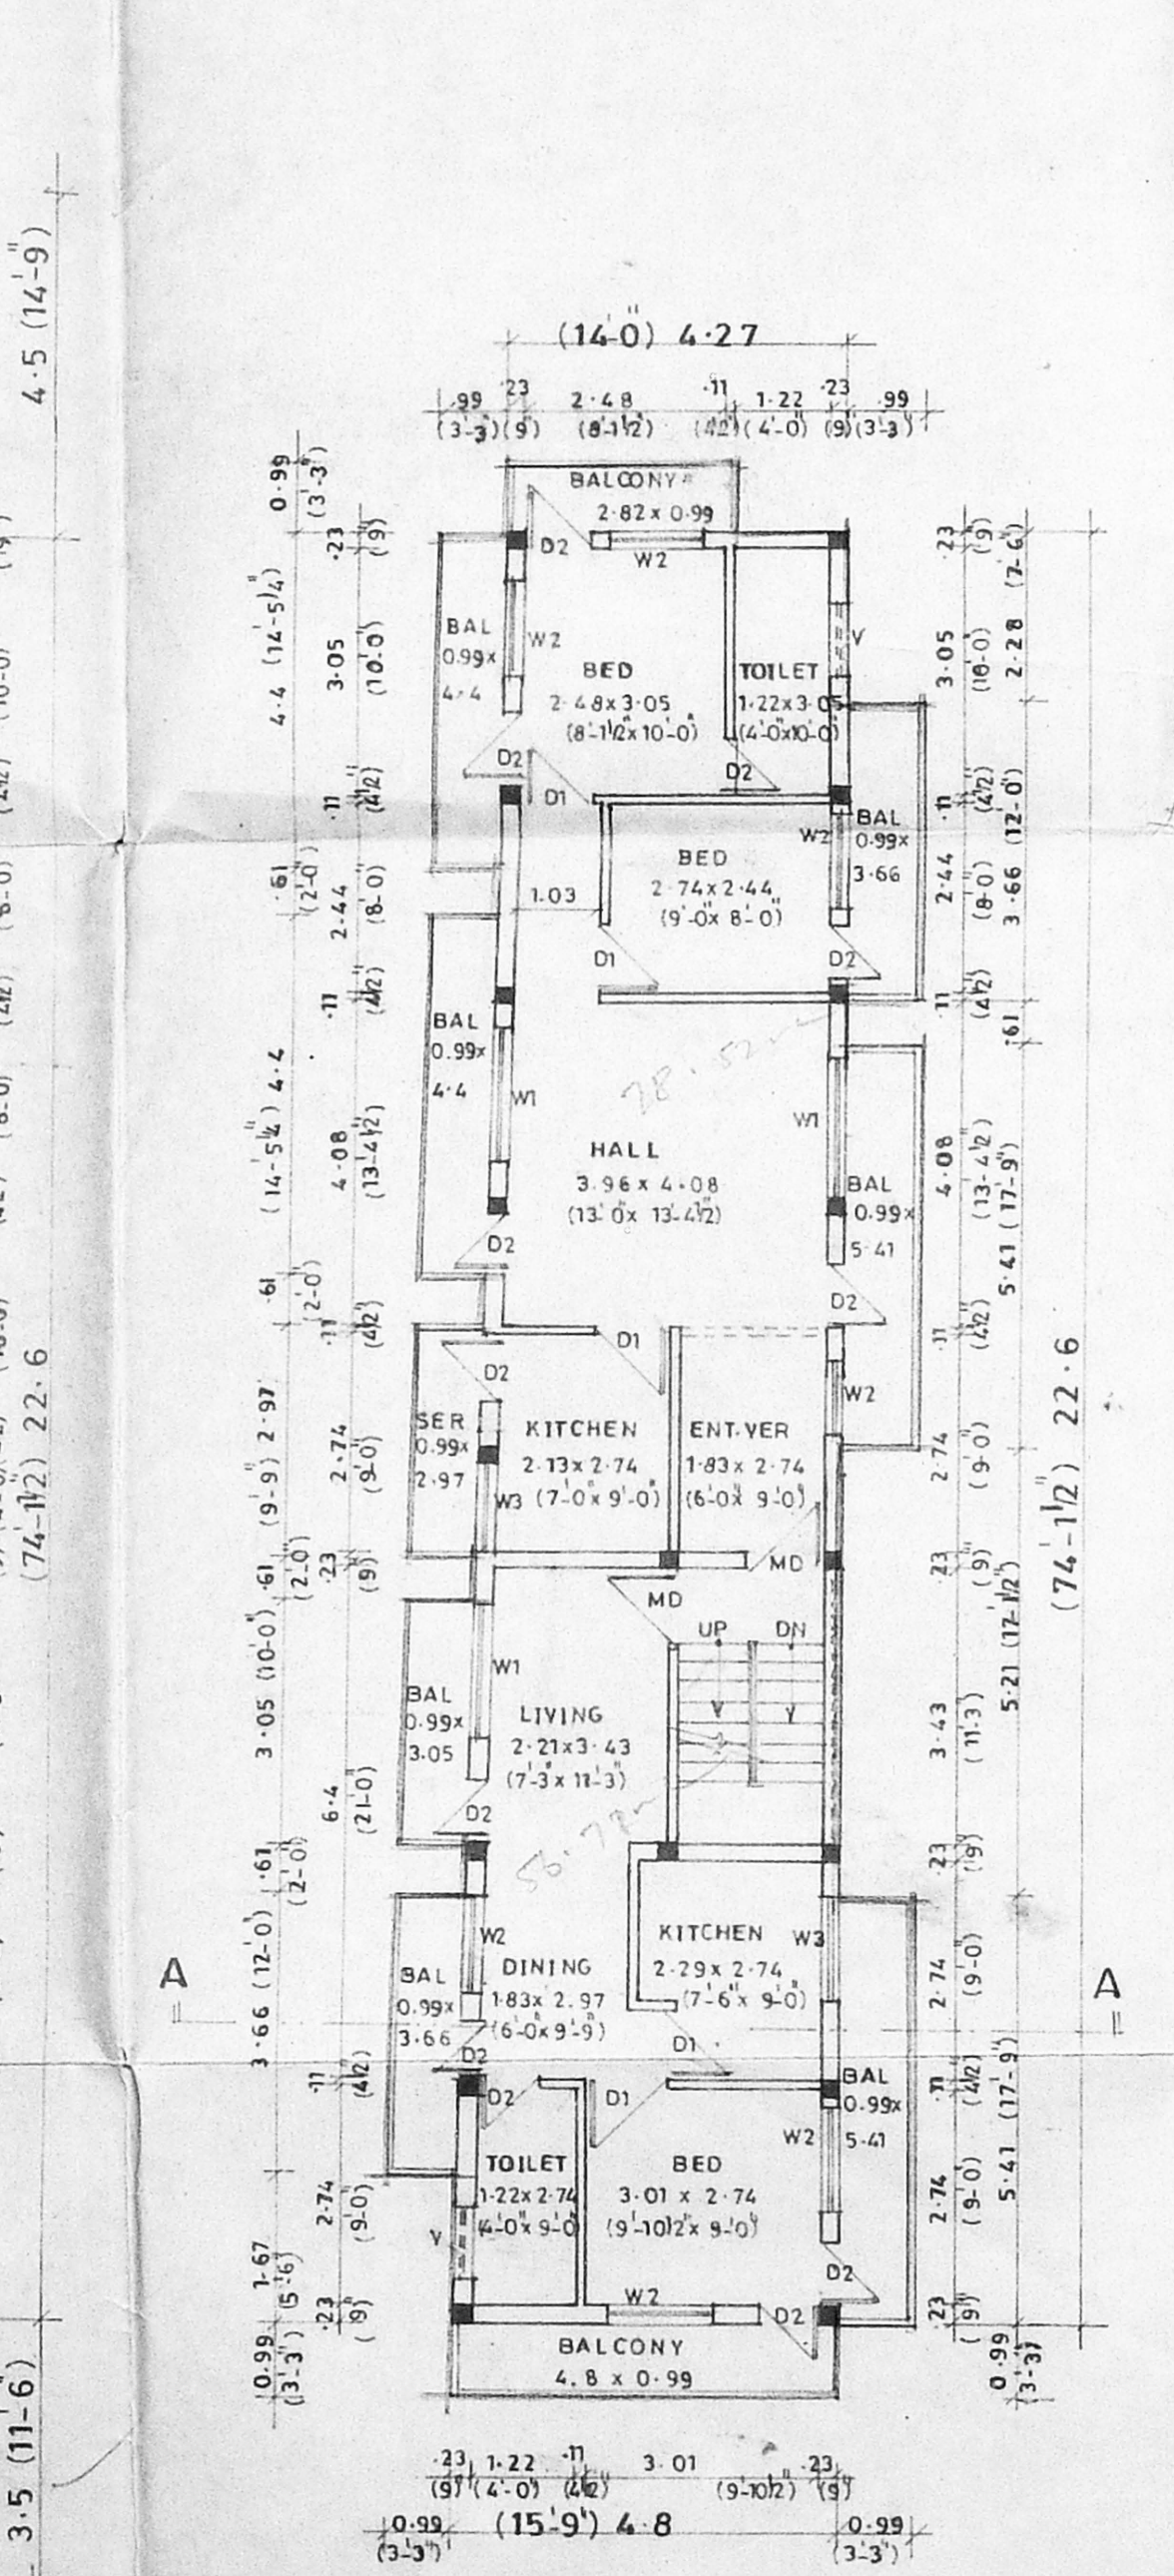


TYPICAL FLOOR PLAN
 (First, Second & Third)

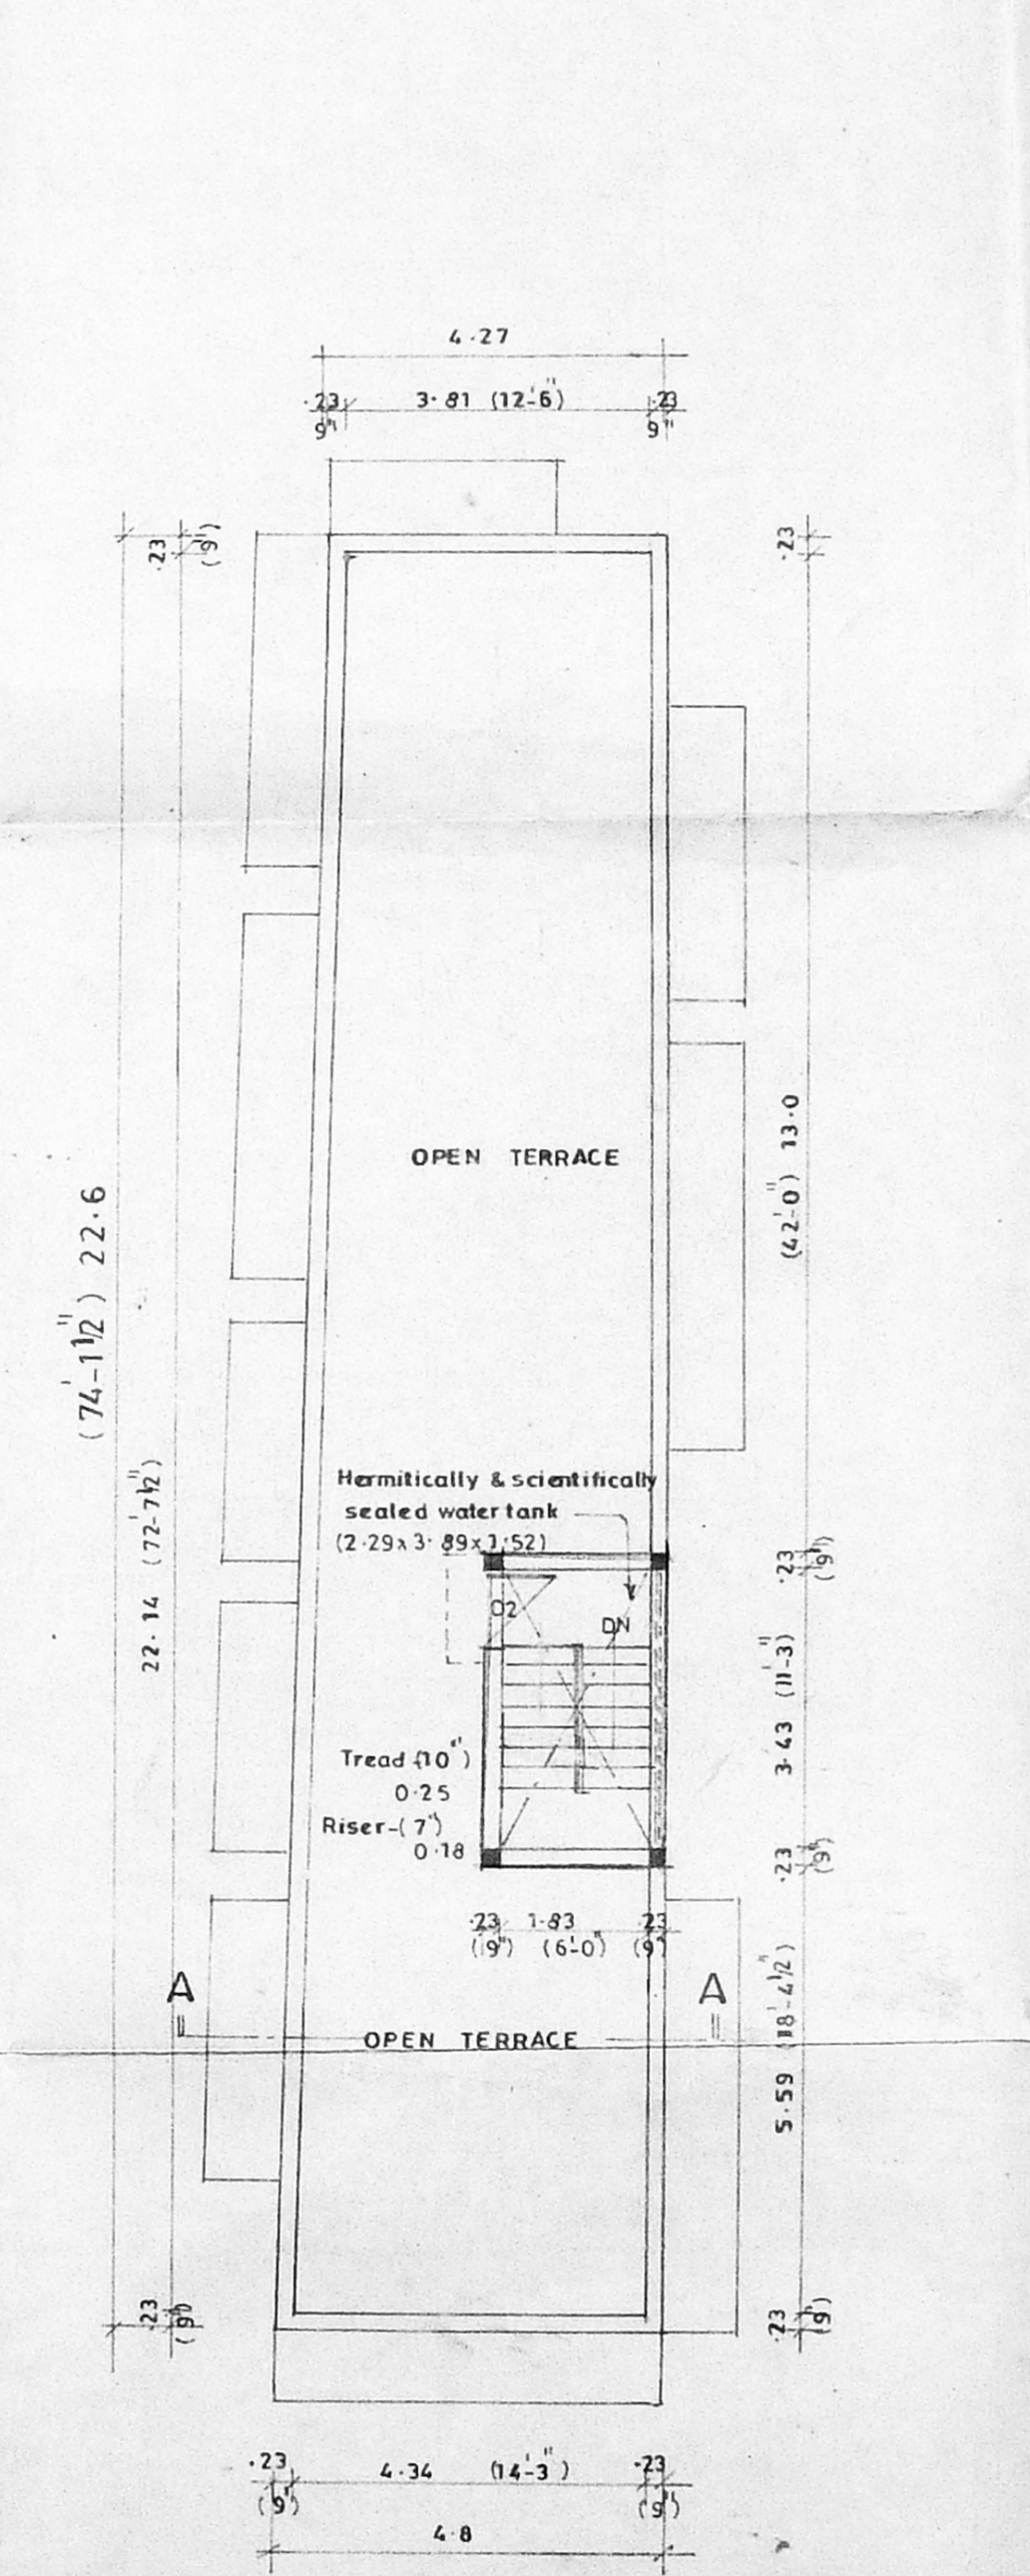


TERRACE FLOOR PLAN

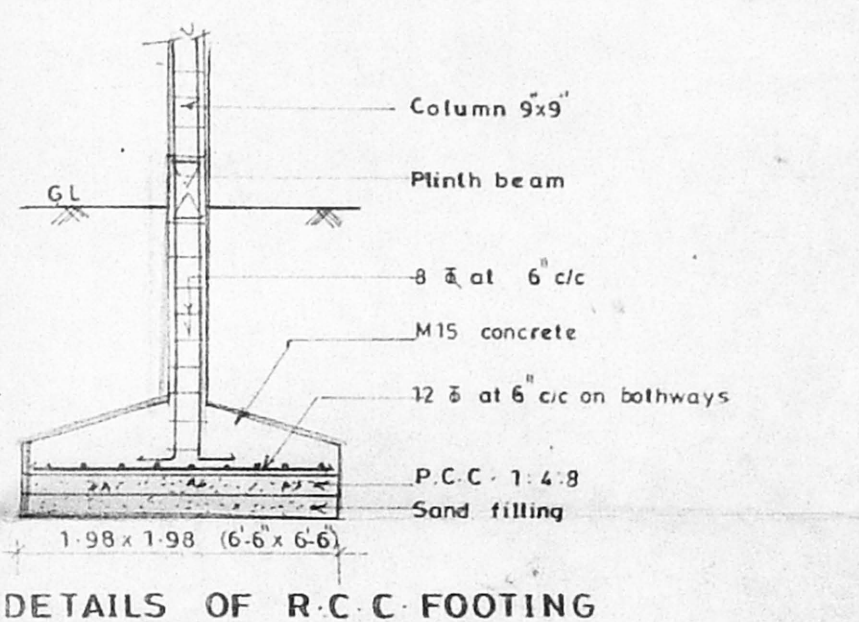

DETAILS OF R.C.C. FOOTING

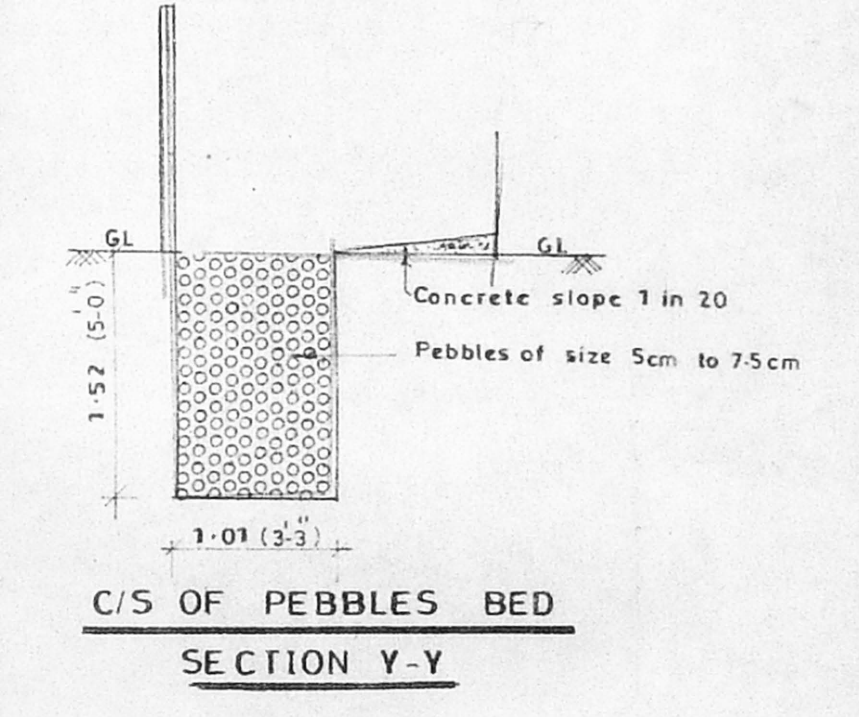

C/S OF PEBBLES BED
 SECTION Y-Y

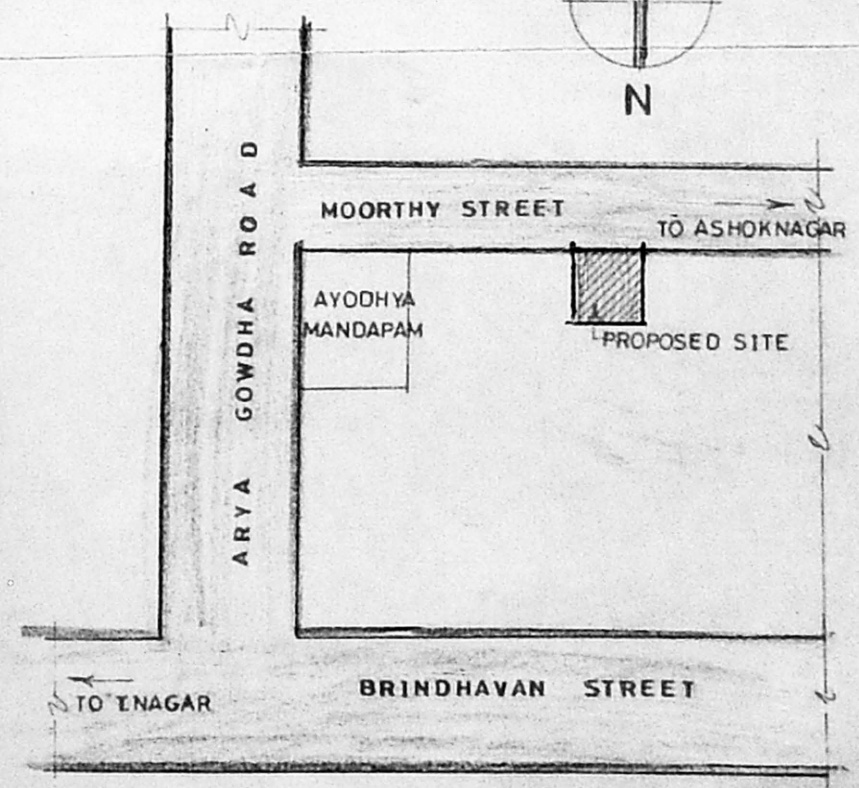

KEY PLAN
 (NOT TO SCALE)