



PLAN SHOWING THE PRO. RESIDENTIAL FLATS IN  
T.S. NO. 85/2, BLOCK NO. 14, AT DOOR NO. 5,  
ATHREYAPURAM FIRST ST, PULIUR VILLAGE,  
CHOLLAIMEDU, CHENNAI. SCALE. 1" TO 8'0".

CMDA B/1 No. 1  
C.No. B/1/17199  
AP/17199  
IR. P. B. 399


B/26448/198/99  
APPROVED  
SUBJECT TO THE CONDITIONS IN  
THIS OFFER LETTER  
B/2/4770/99  
7.99

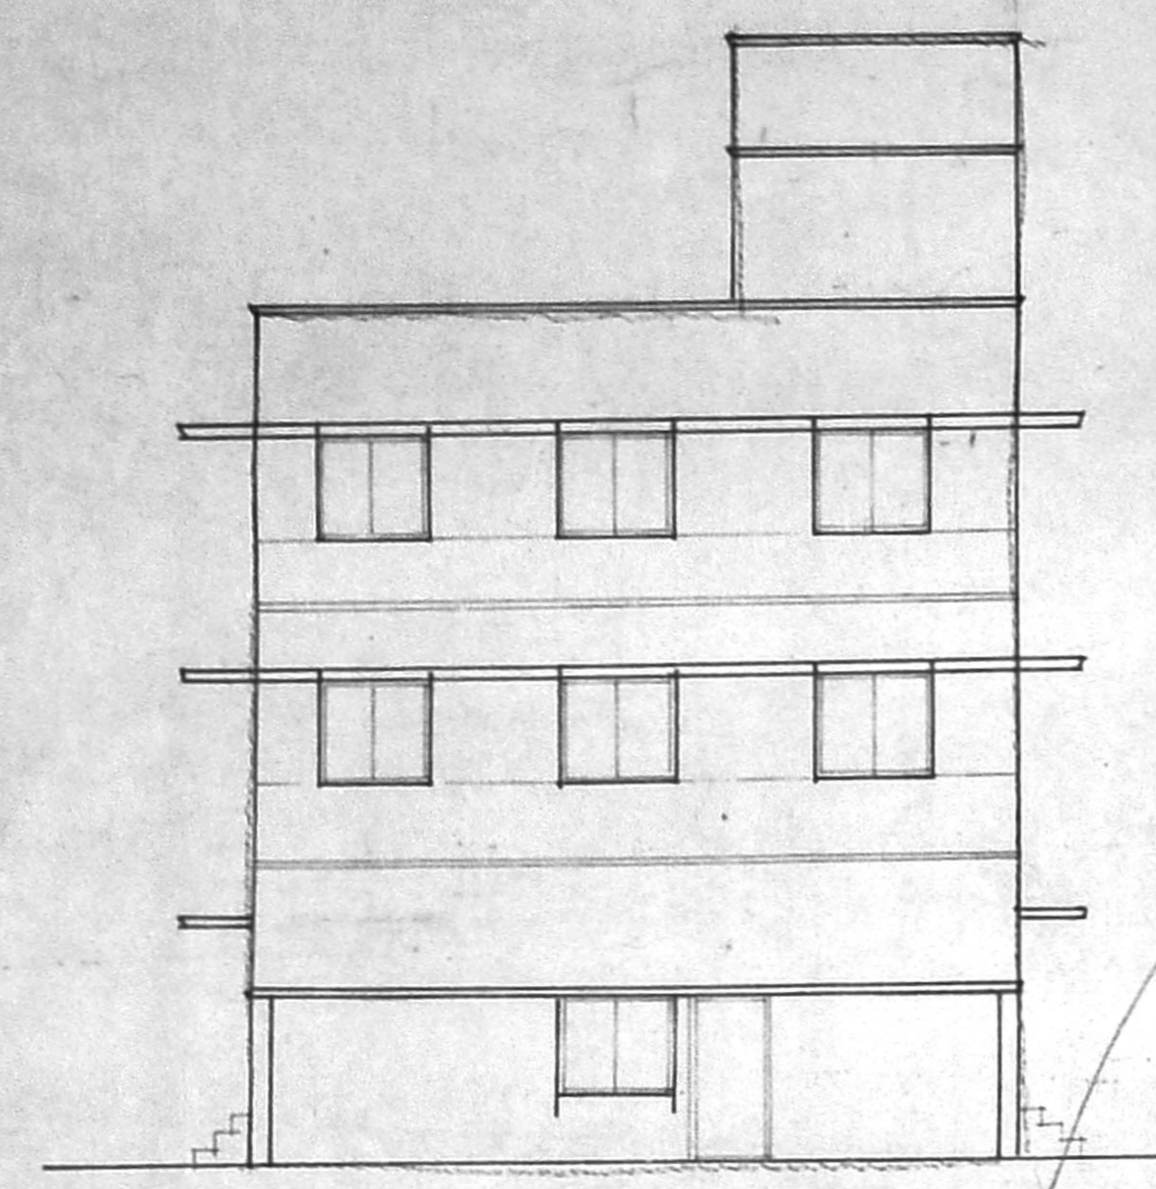


ELEVATION

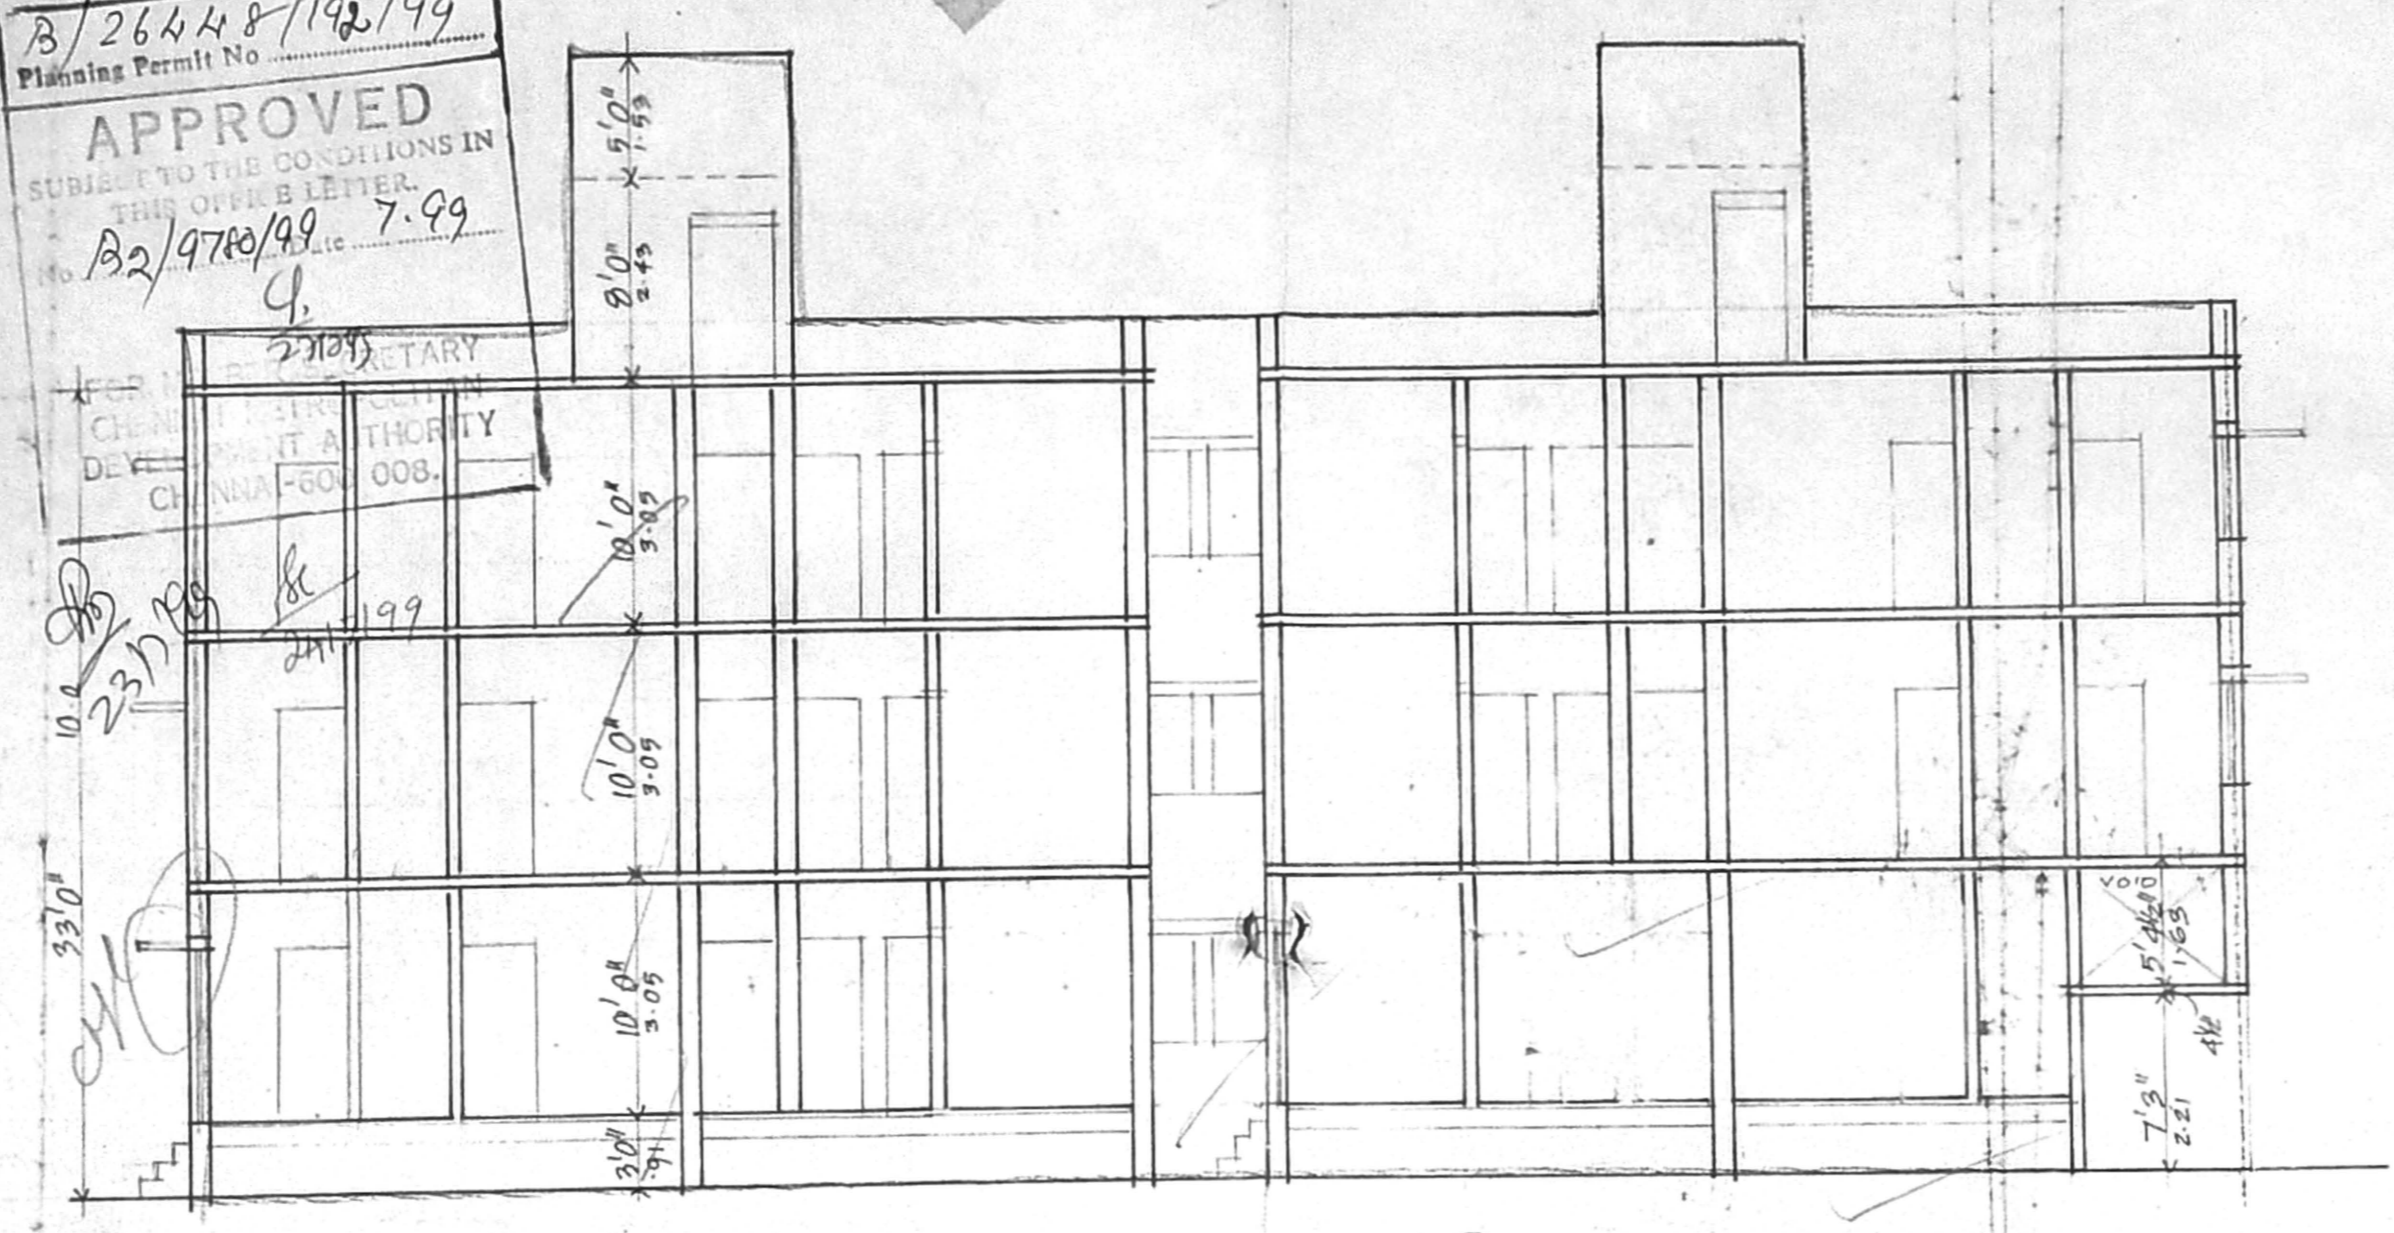


SECTION ON A B

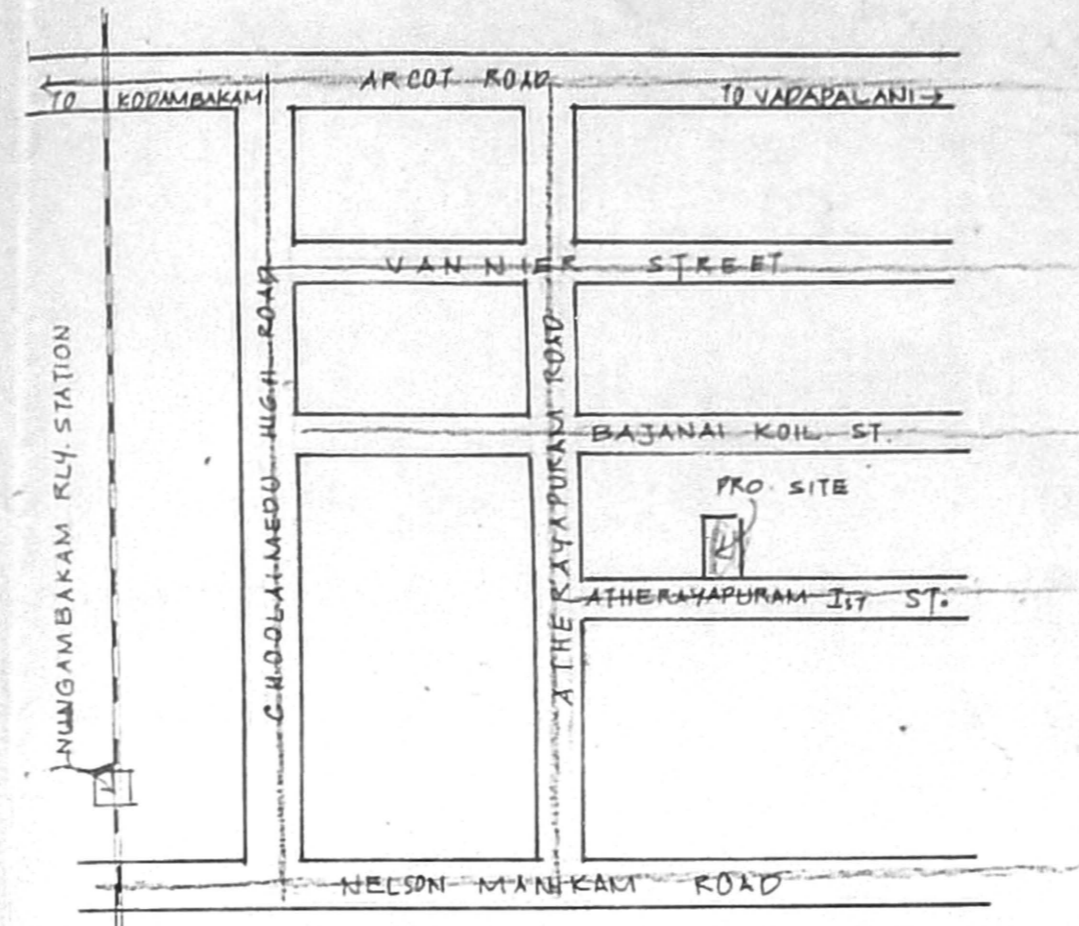


KEY PLAN  
NOT TO SCALE

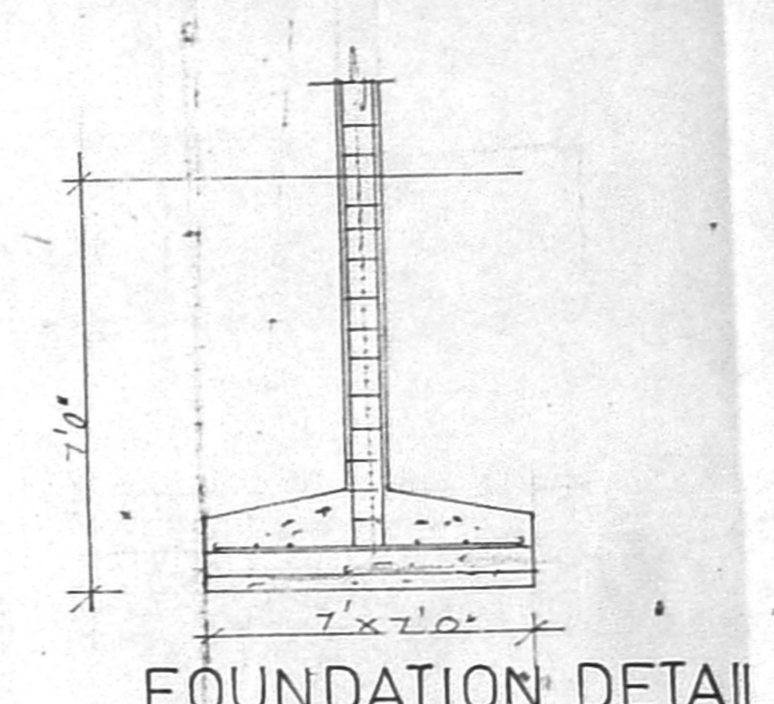


FOUNDATION DETAIL

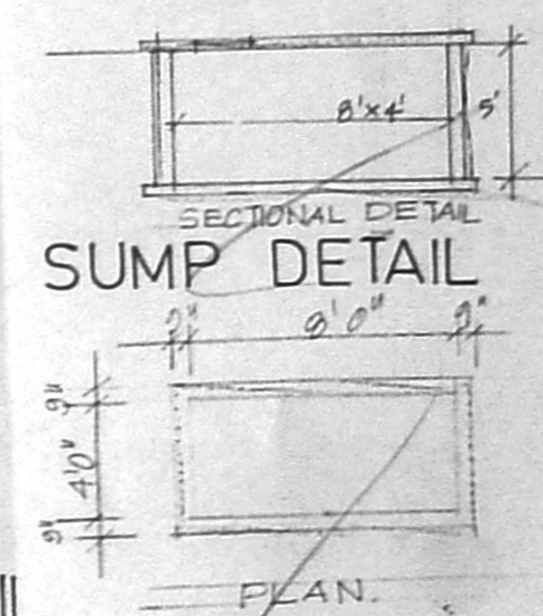


SUMP DETAIL

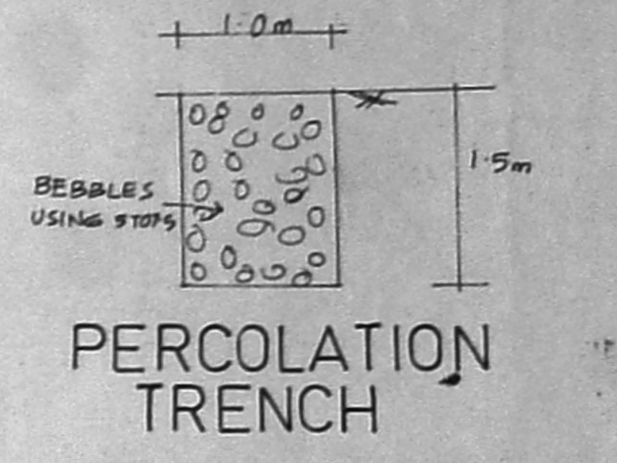


PERCOLATION TRENCH

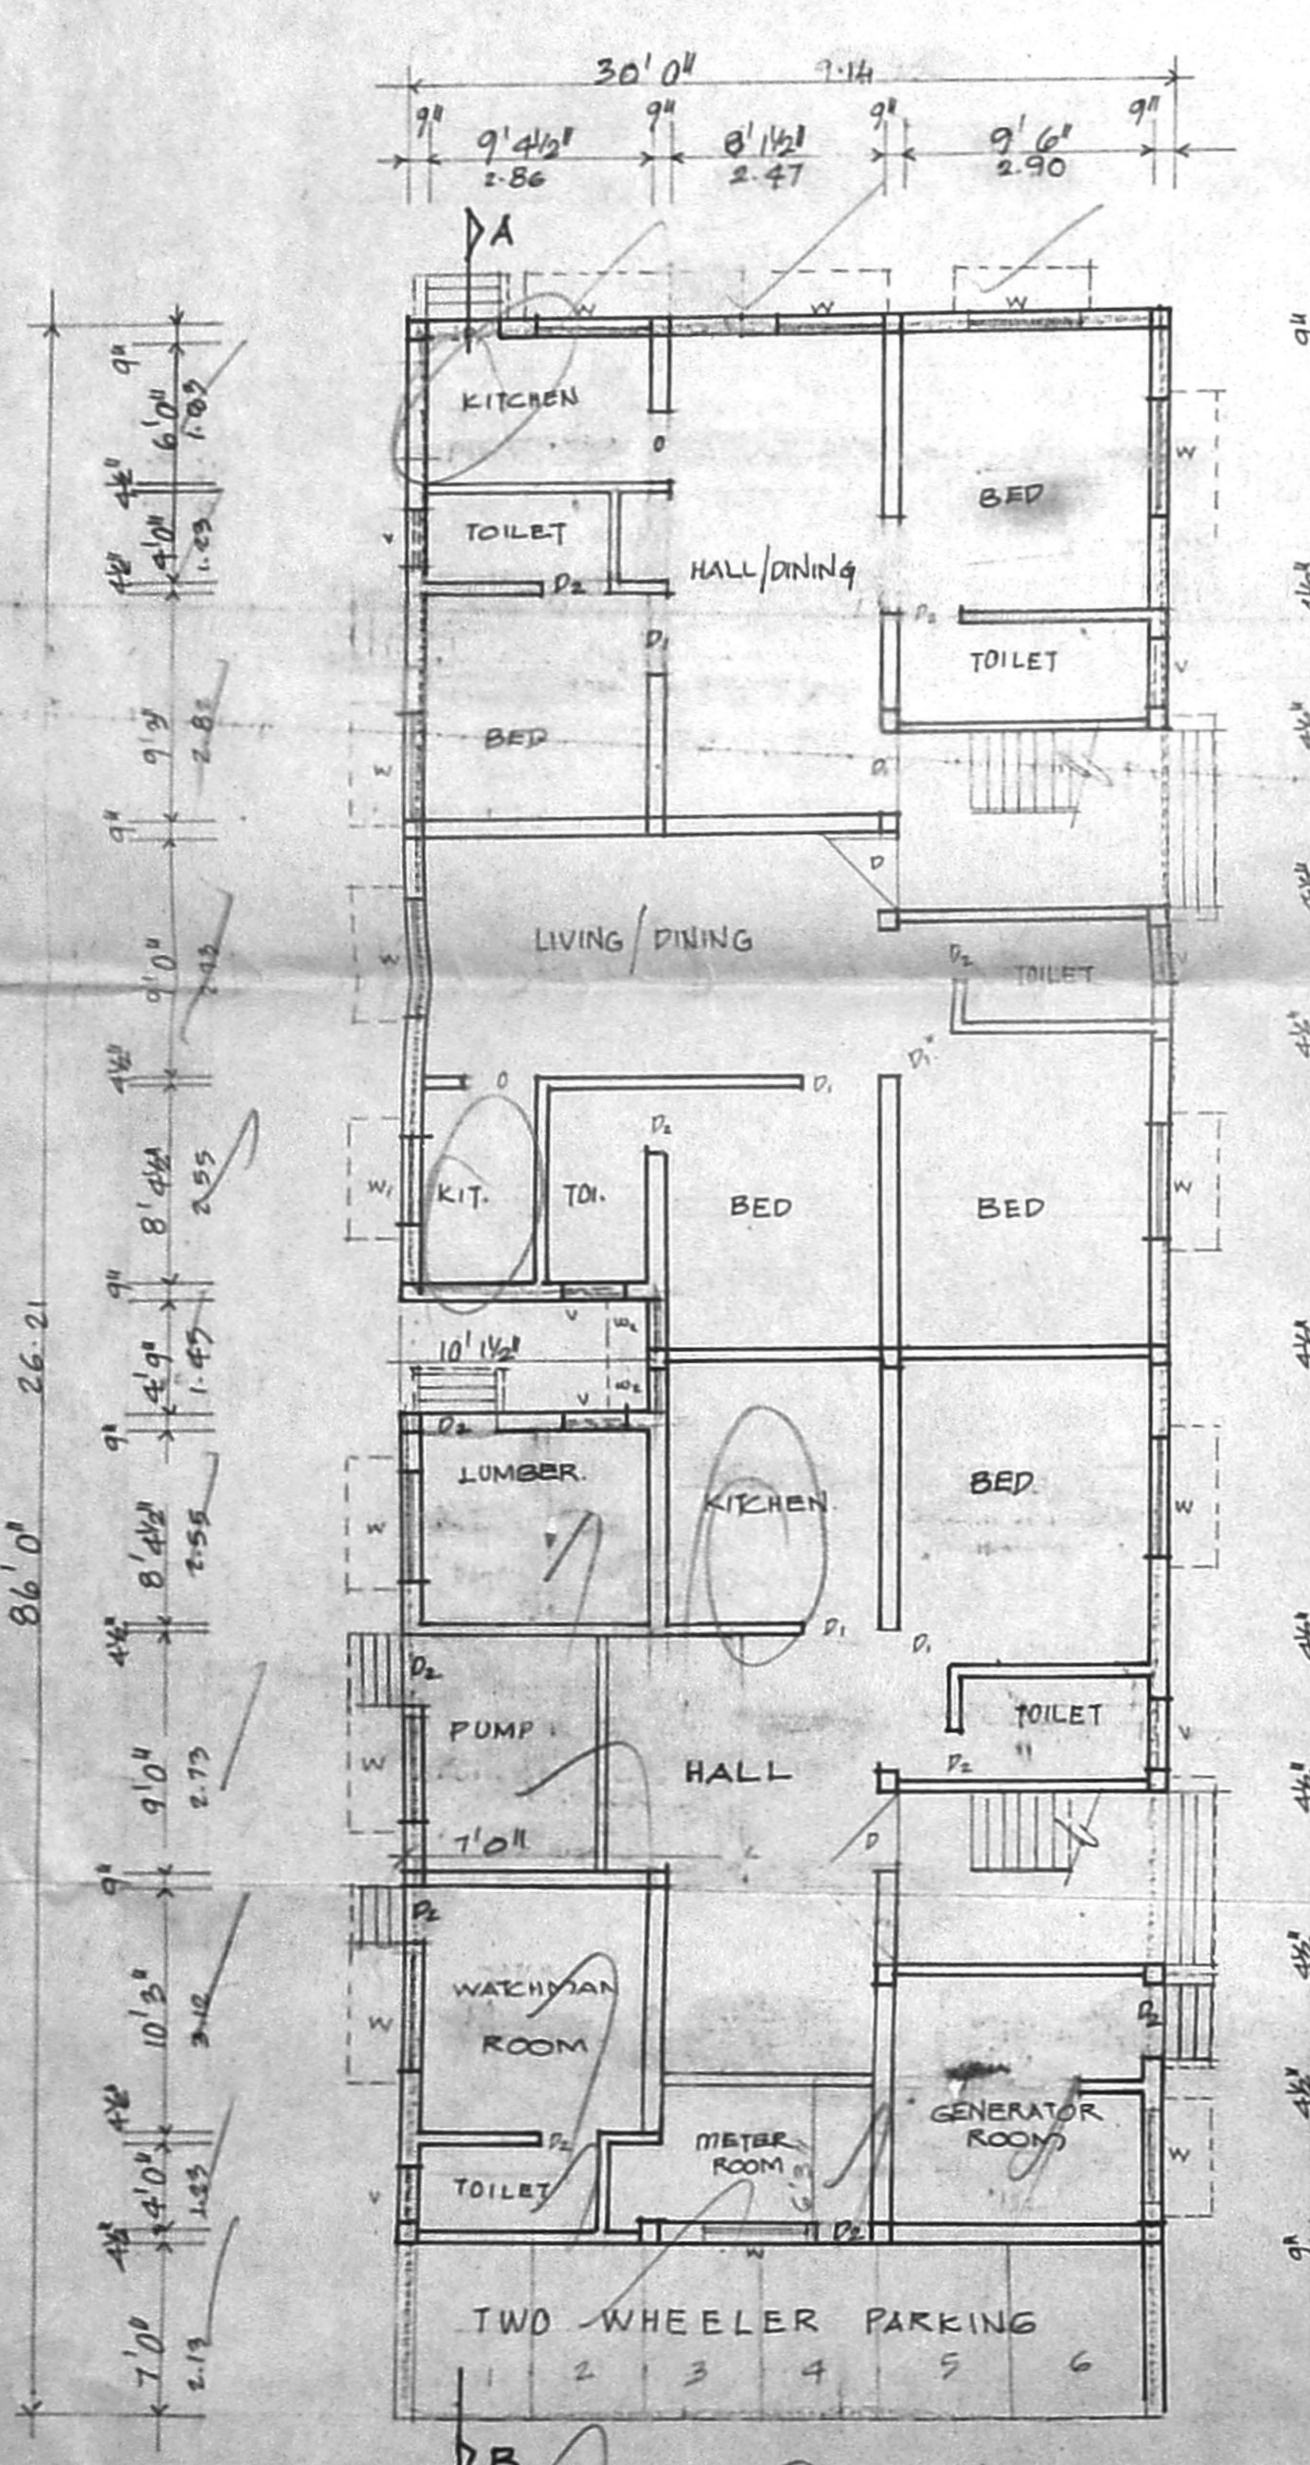


GROUND FLOOR PLAN

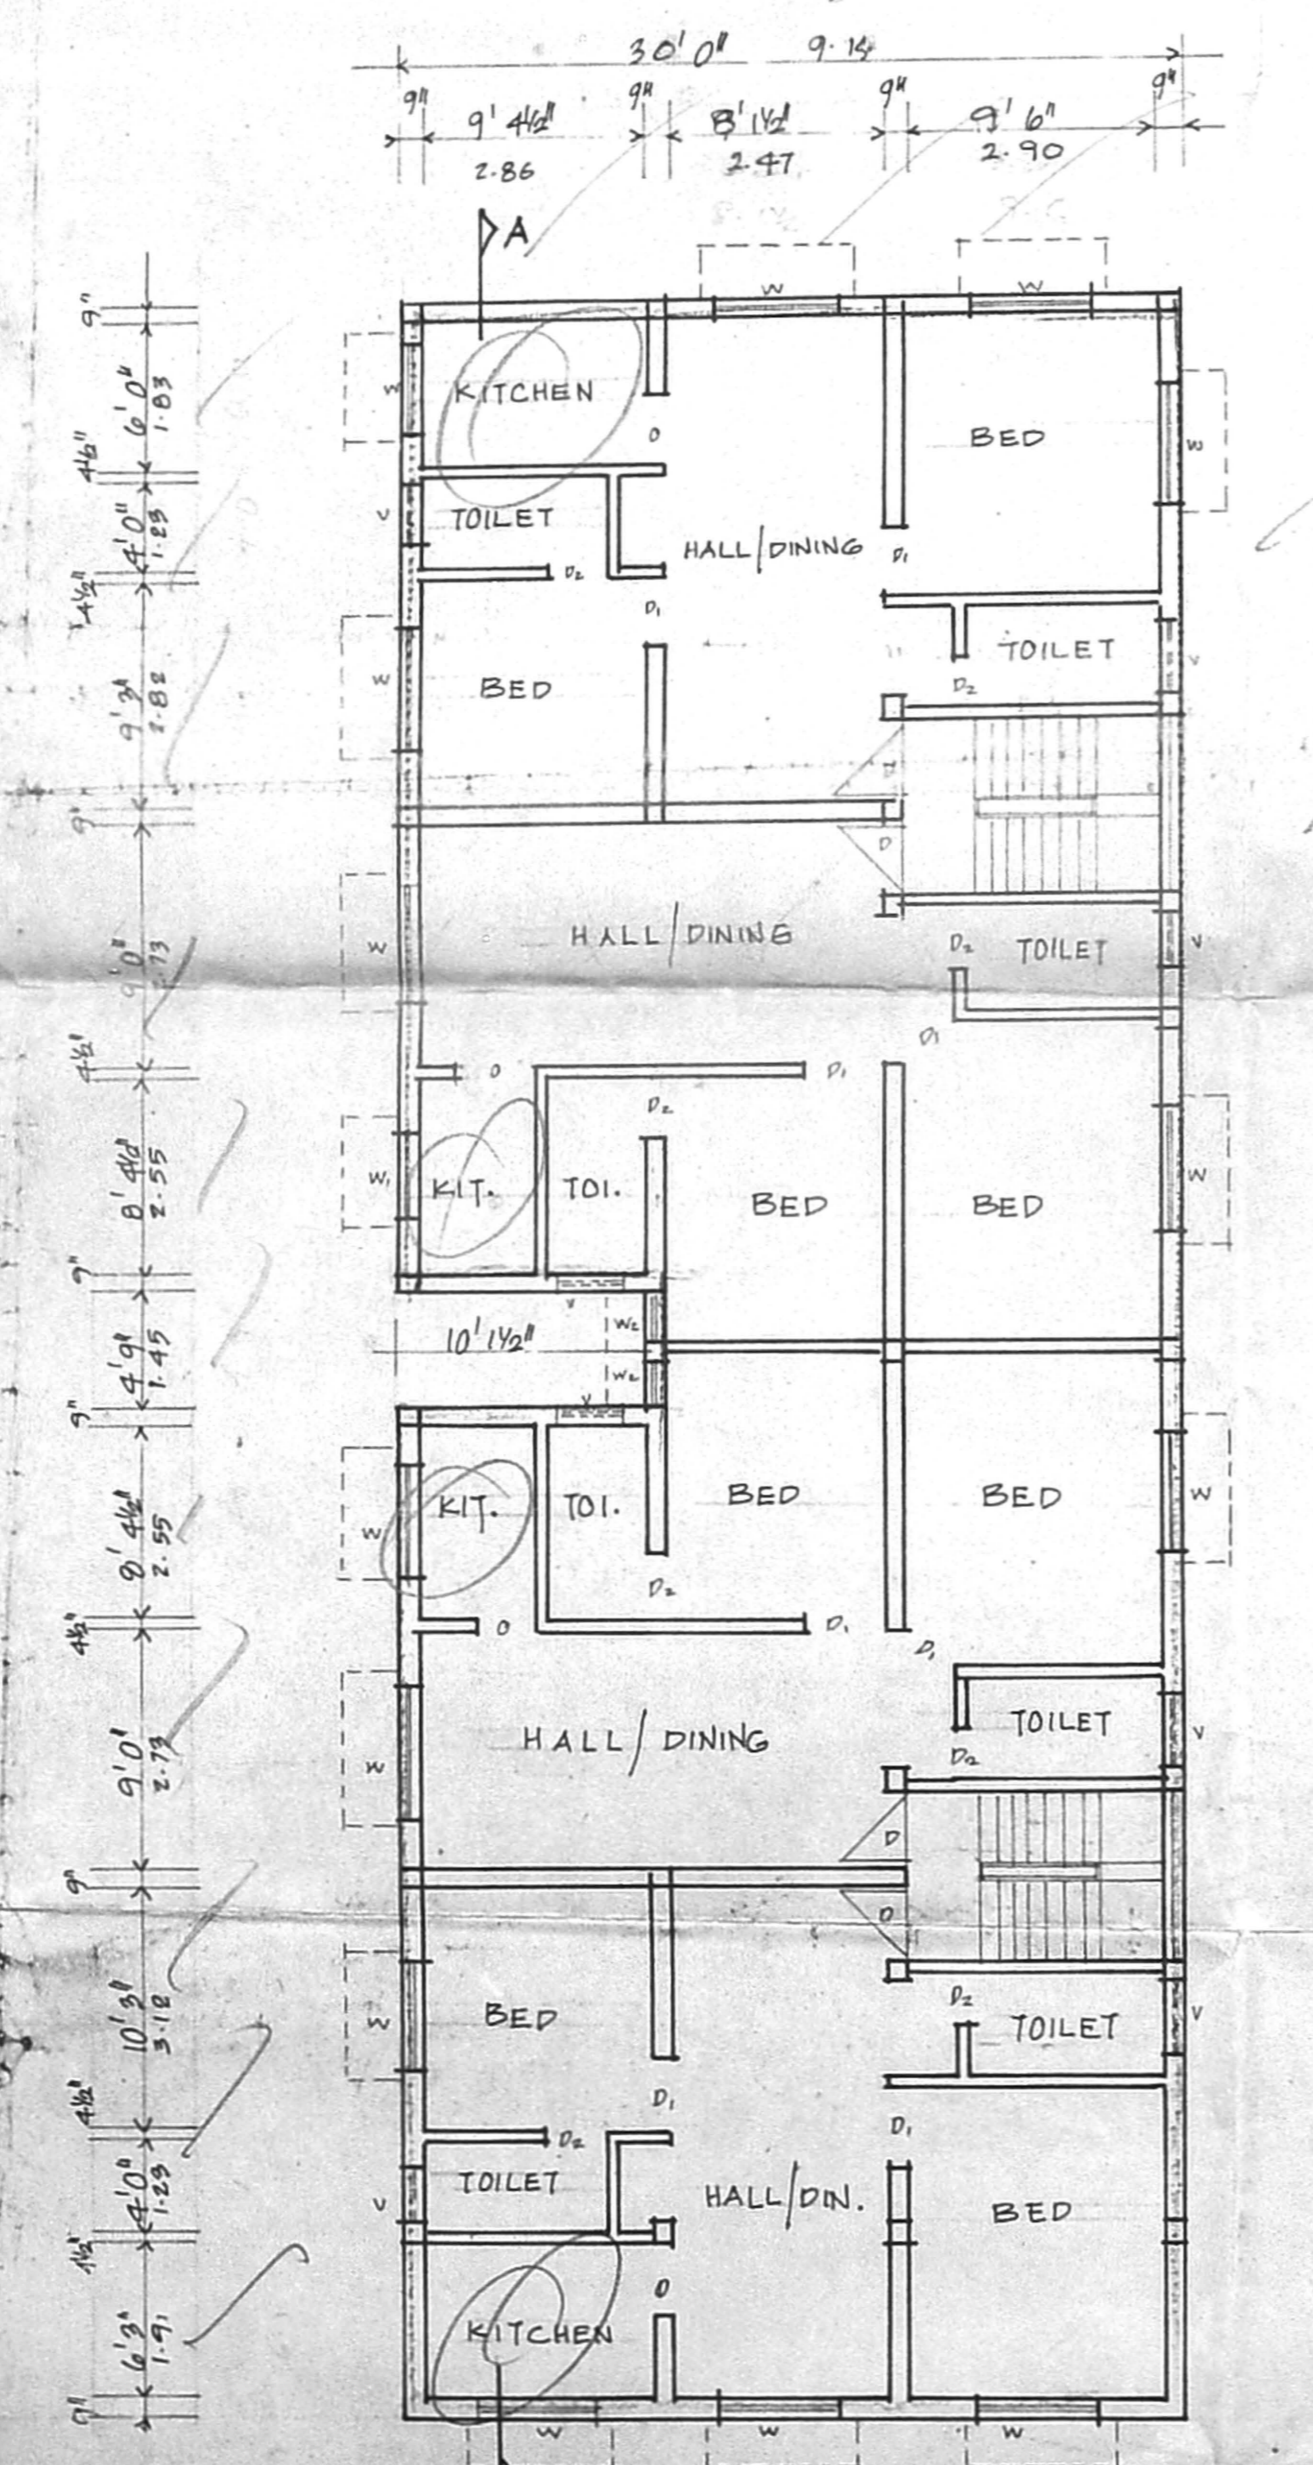

Ist & IIrd. FLOOR PLAN

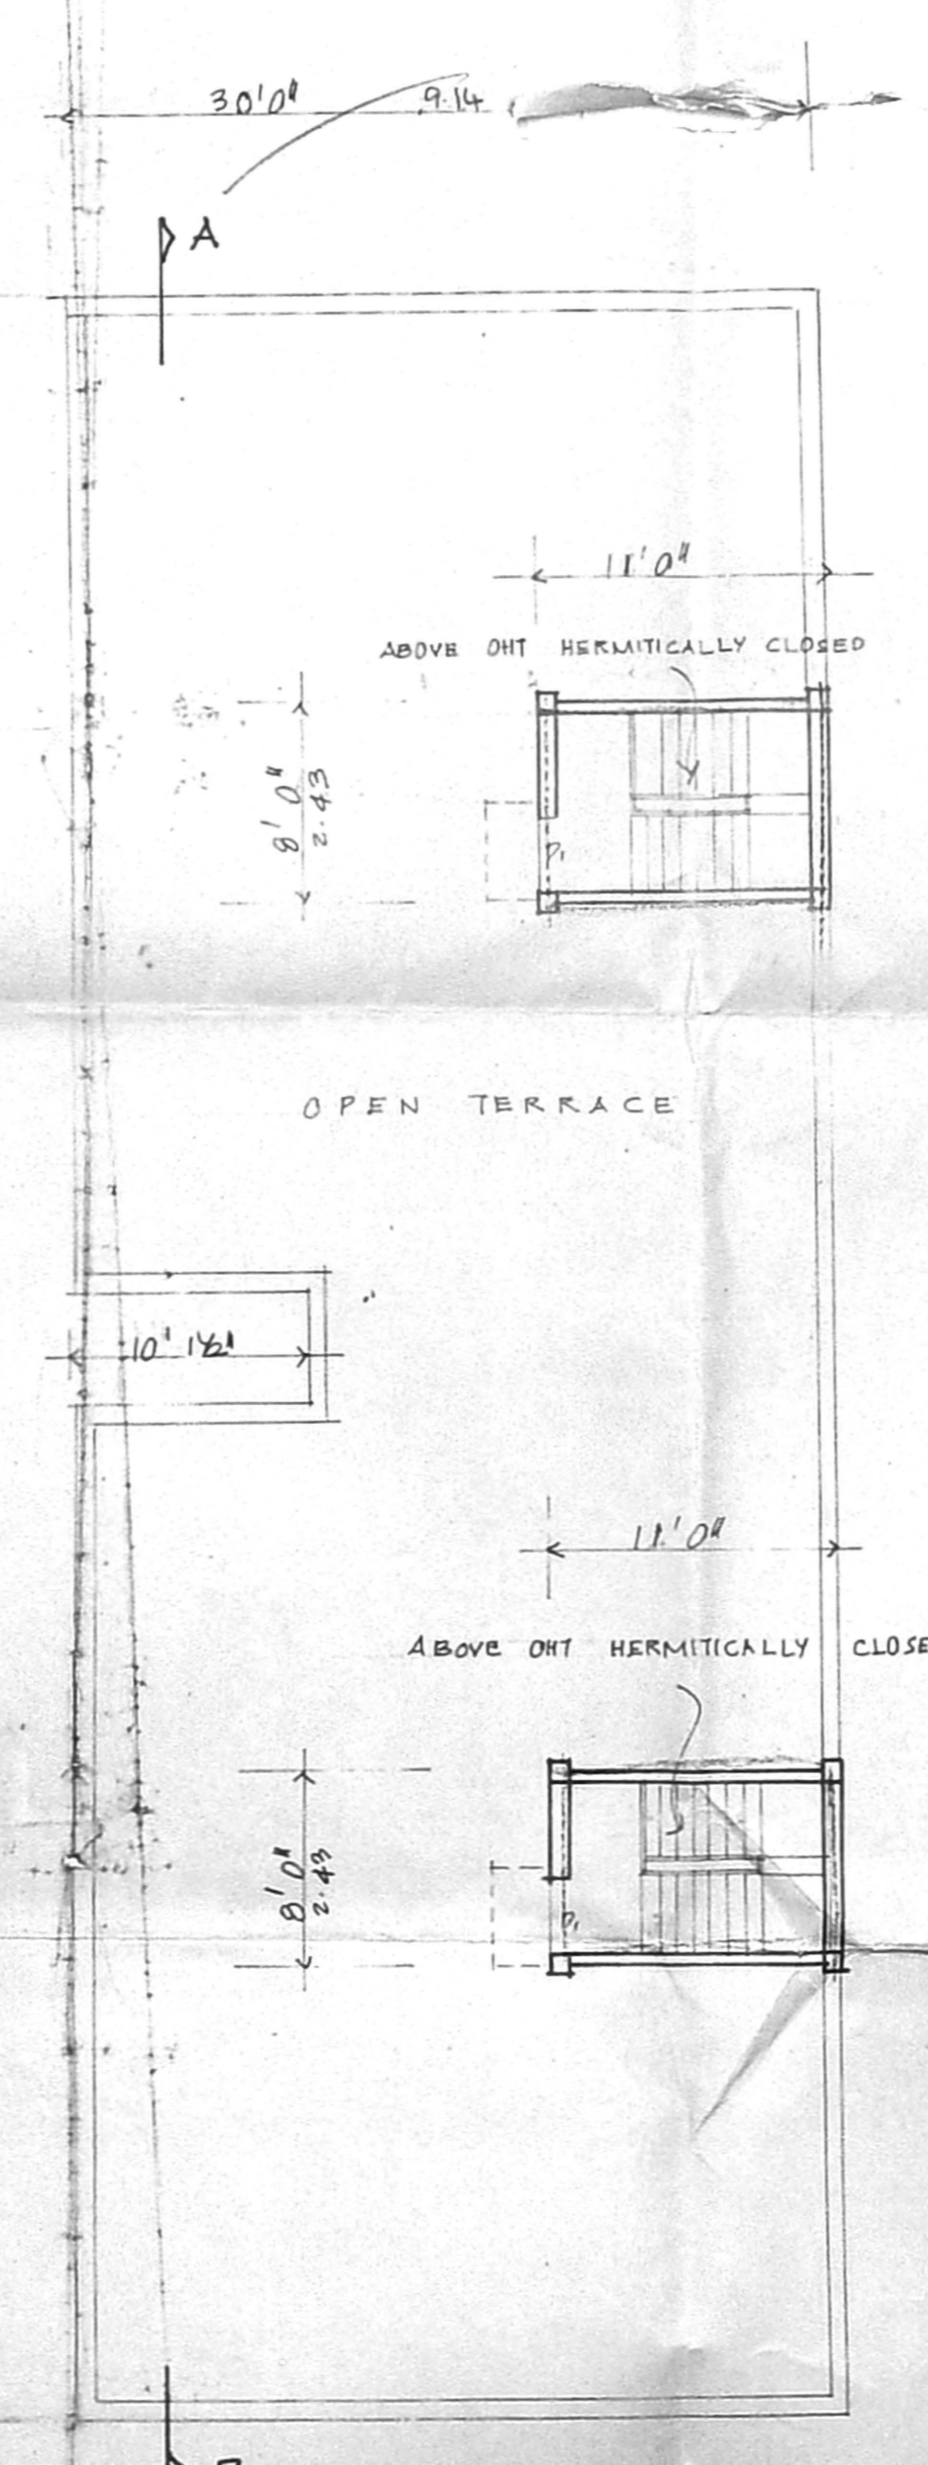

TERRACE PLAN

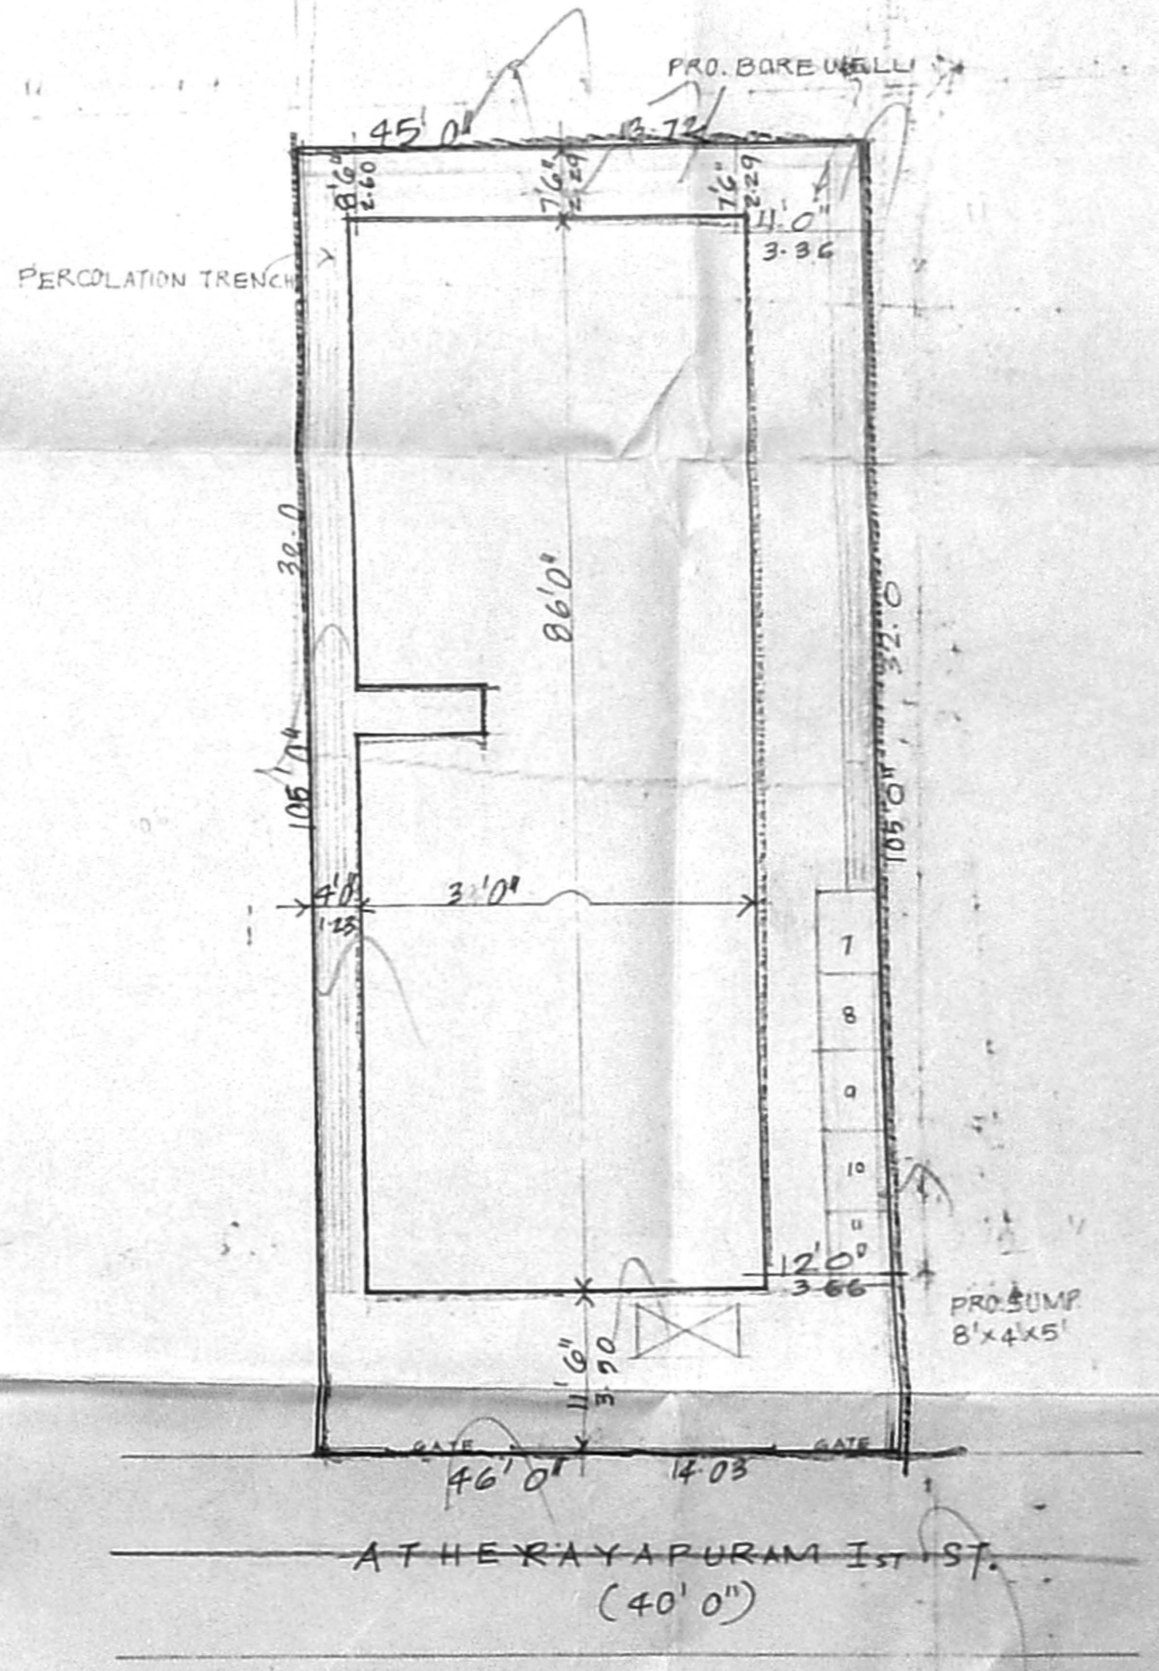

SITE PLAN

SCALE. 1" TO 16'0"

JOINERIES		
D	DOOR	3'3" x 7'0"
D/O	DOOR / OPEN	3'0" x 7'0"
D <sub>2</sub>	DOOR	2'6" x 7'0"
W <sub>2</sub>	WINDOW	4'0" x 4'4"
W <sub>1</sub>	"	3'0" x 4'6"
V	VENTILATOR	3'0" x 2'0"

SPECIFICATION	
SAND FILLING IN FOUNDATION	
PCC 1:4:8 IN FOUNDATION	
B.W. IN CM. 1:5	
RCC WORK IN 1:2:4	
PLASTERING IN CM 1:4	

AREA DETAIL	
PLOT EXTENT	4800 445.9
GROUND FLOOR (INCLUDING NON FSI)	2532 236.2
FIRST FLOOR	2532 236.2
SECOND FLOOR	2532 236.2
NON FSI : 437 SQ.	TOTAL 705.6

COLOUR INDEX	
ROADS	---
BOUNDARY	---
PROPOSAL	---

OWNER'S SIGNATURE  
AS Valantha AS Kalpan  
A S. Prema V. Ghuman  
AS Revathy

LICENSED SURVEYOR  
K. SELVAM, B.E., AMIE, C. Eng (I), A.I.V.  
Consulting Civil Engineer, Chartered Engineer,  
Approved Valuer, Licensed Surveyor,  
Class - I, Reg. No. 319/99-2000  
Corporation of Chennai,  
No. 1/370, Mogappair East,  
CHENNAI-600 050.  
Ph: 6248264