



RP dt. 1/10/99


APPROVED
SUBMITTED TO THE CHIEF ENGINEER
THIS OFFICE LETTER NO. 20332/99
FOR MEMBER SECRETARY
CHENNAI METROPOLITAN
DEVELOPMENT AUTHORITY
CHENNAI-600 008.

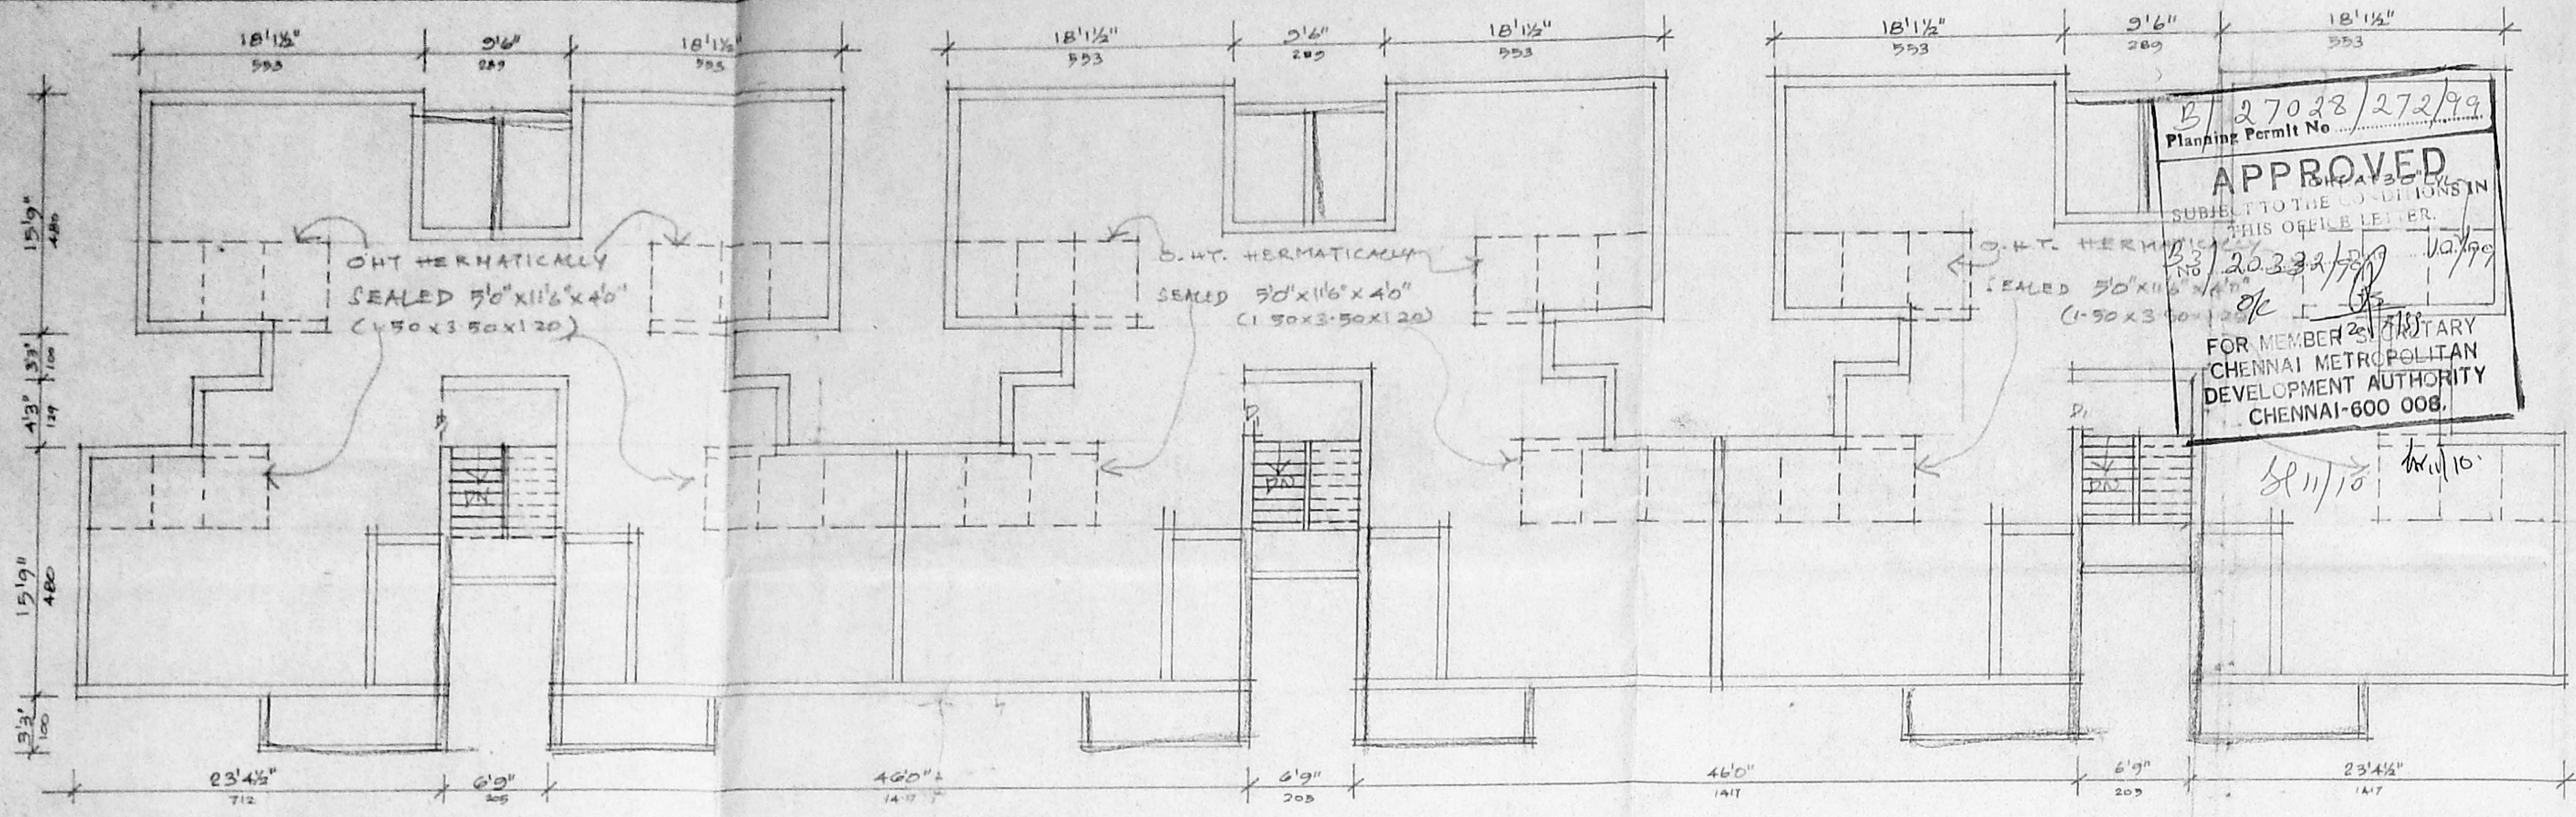


TERRACE FLOOR PLAN

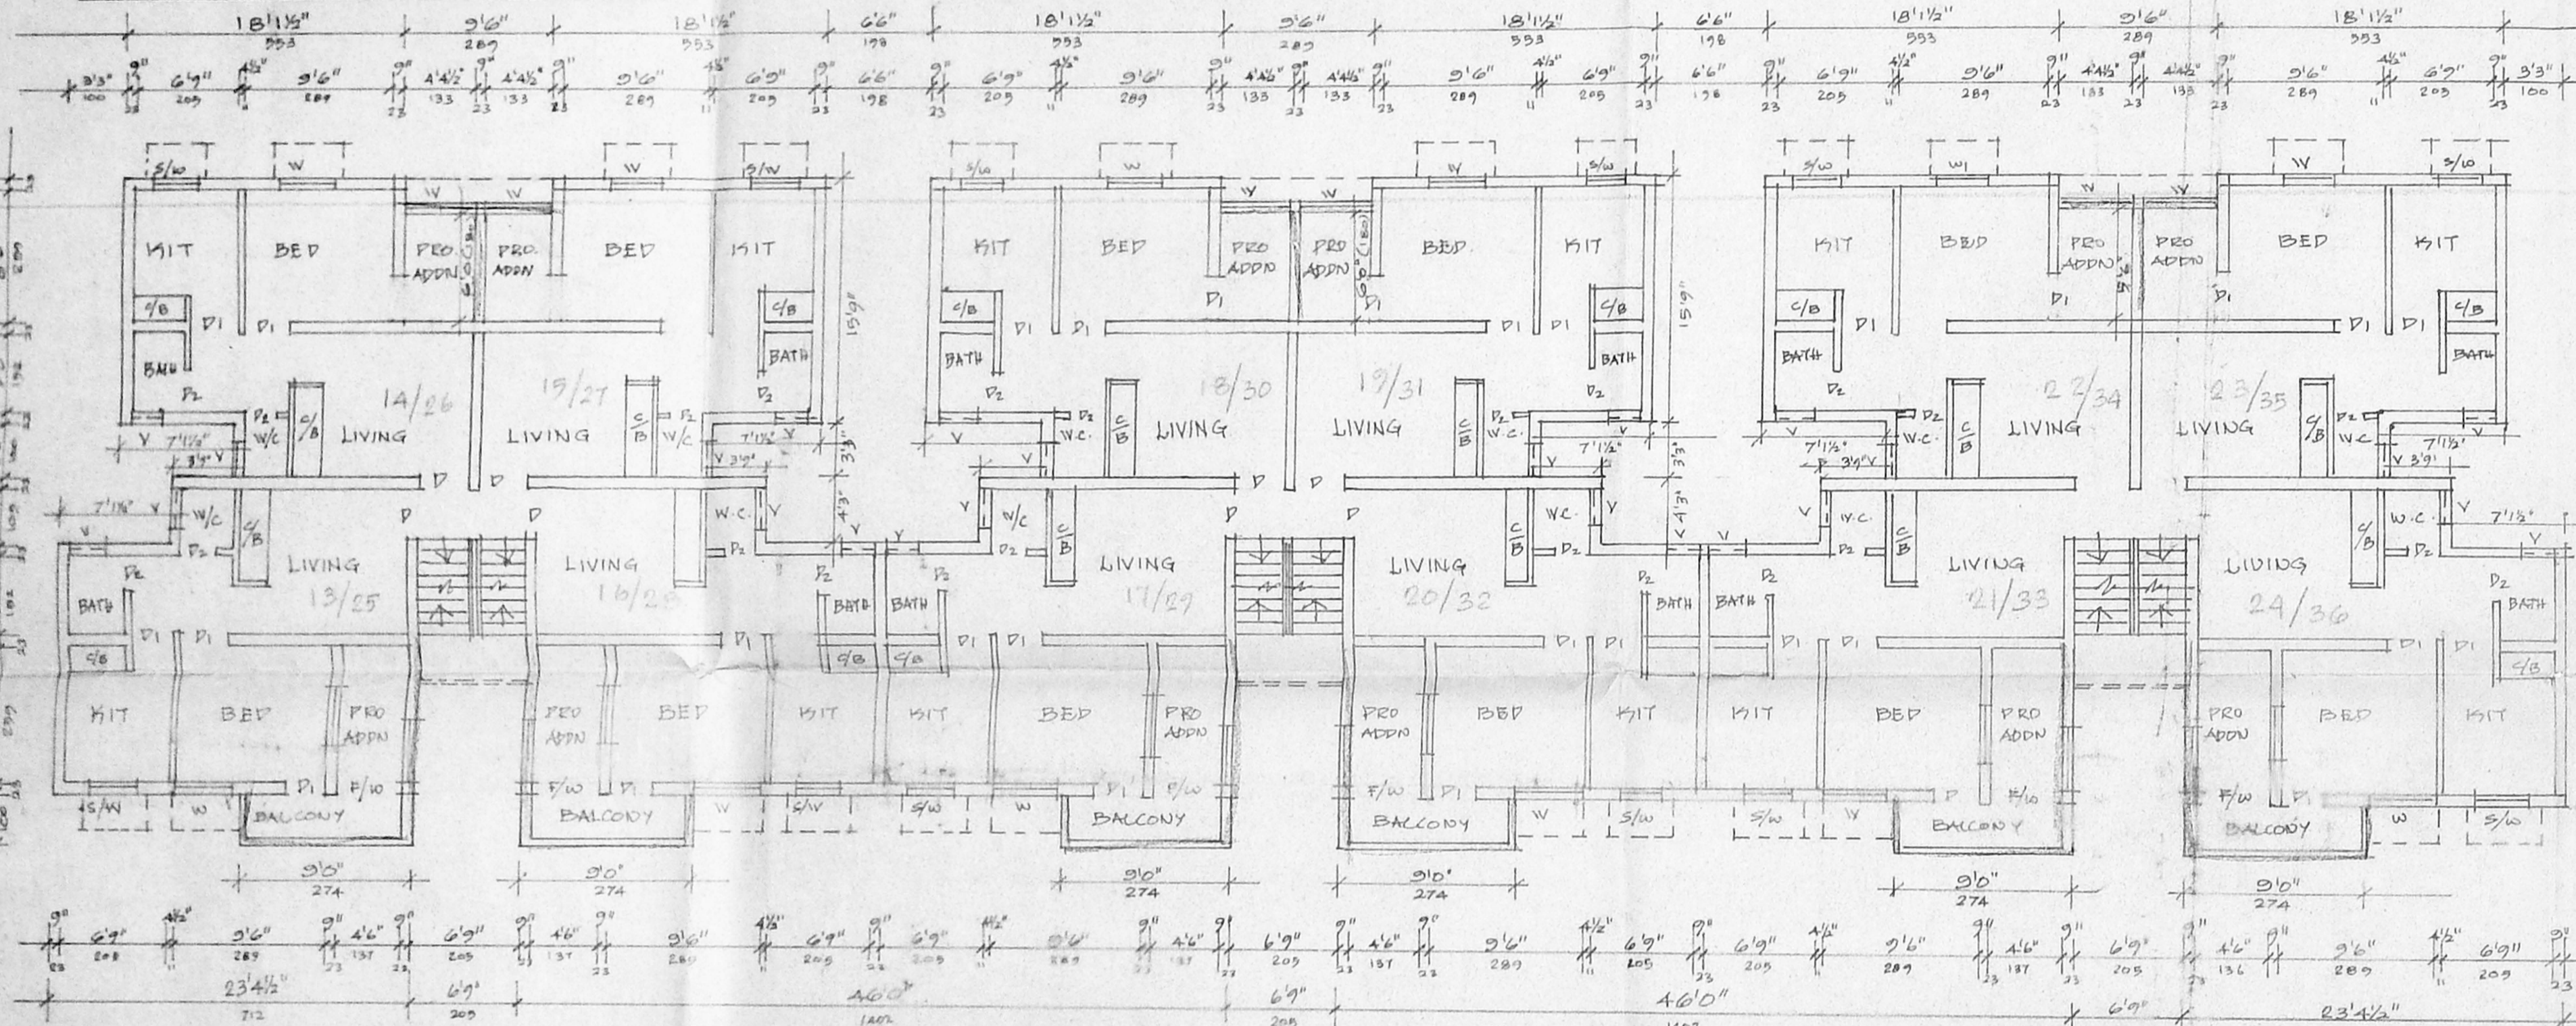



TYPICAL PLAN FOR FIRST & SECOND FLOOR

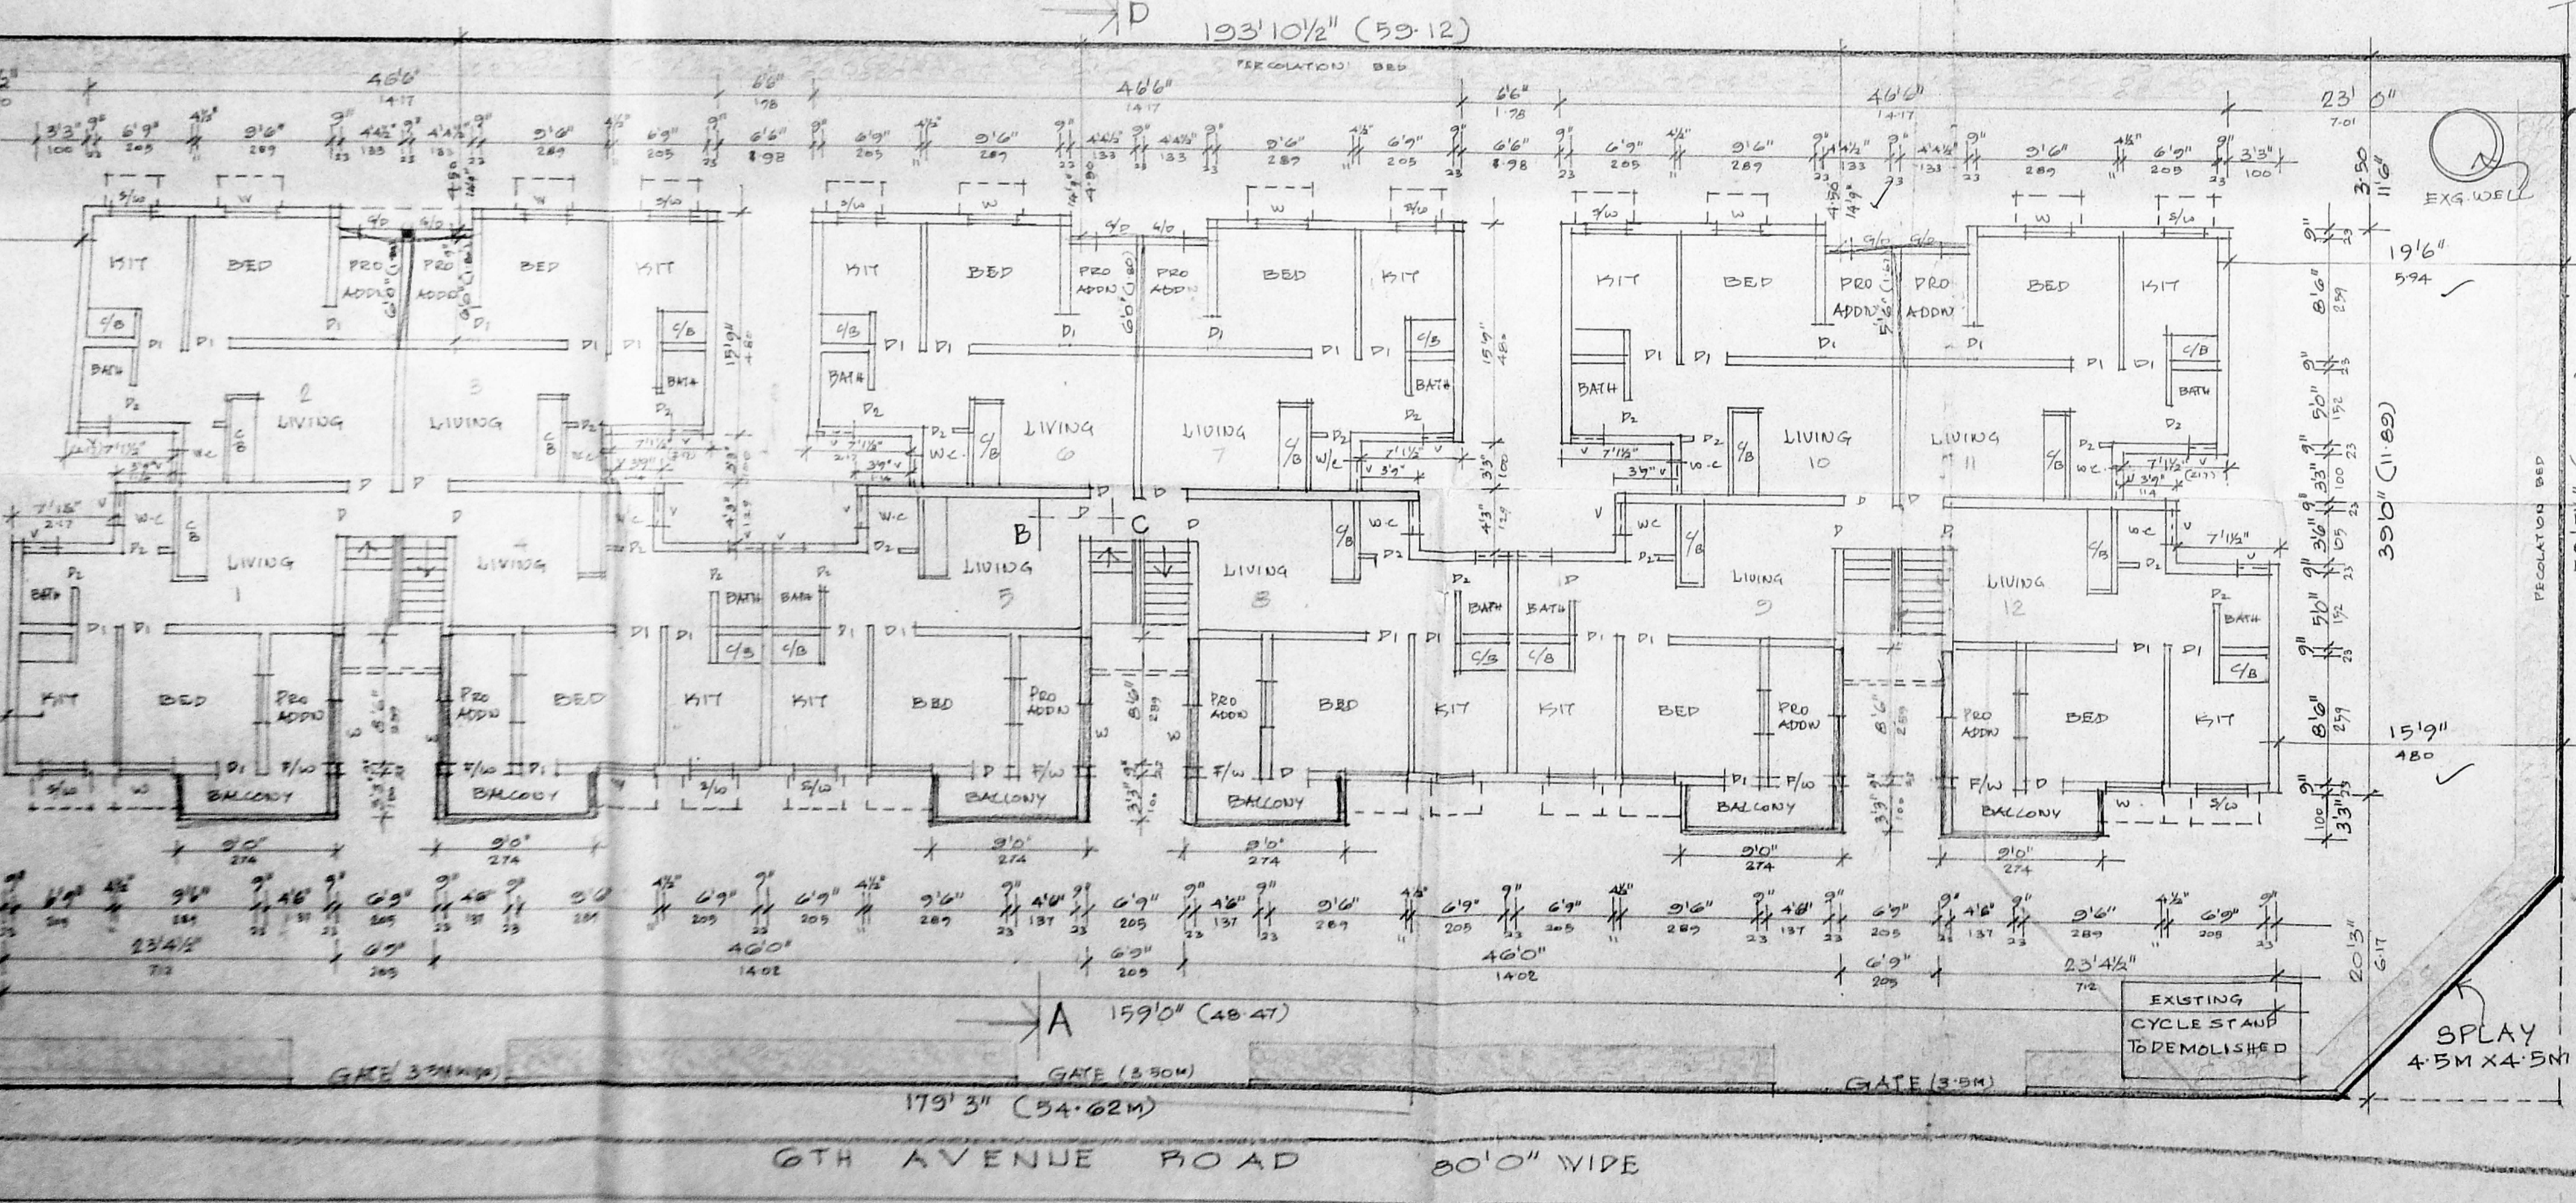



SITE CUM GROUND FLOOR PLAN

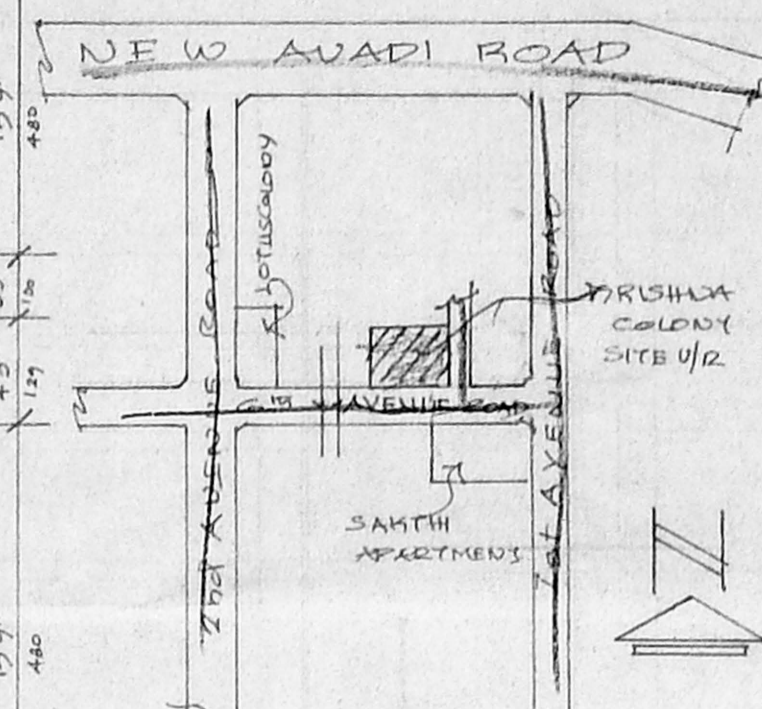

KEY PLAN
NOT TO SCALE

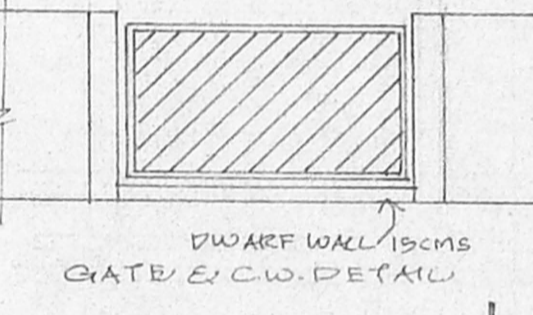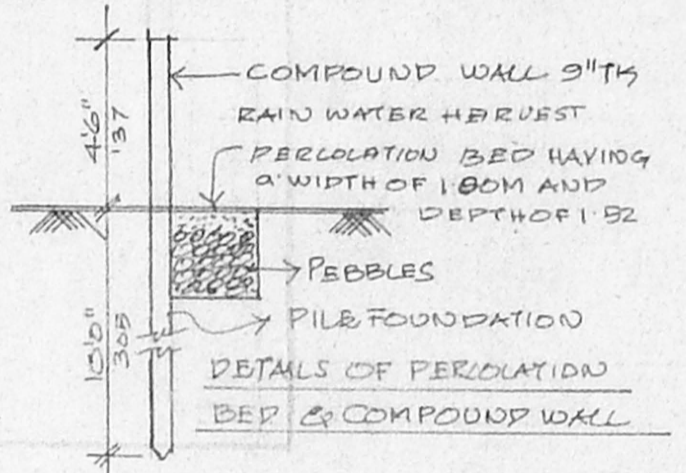

ELEVATION

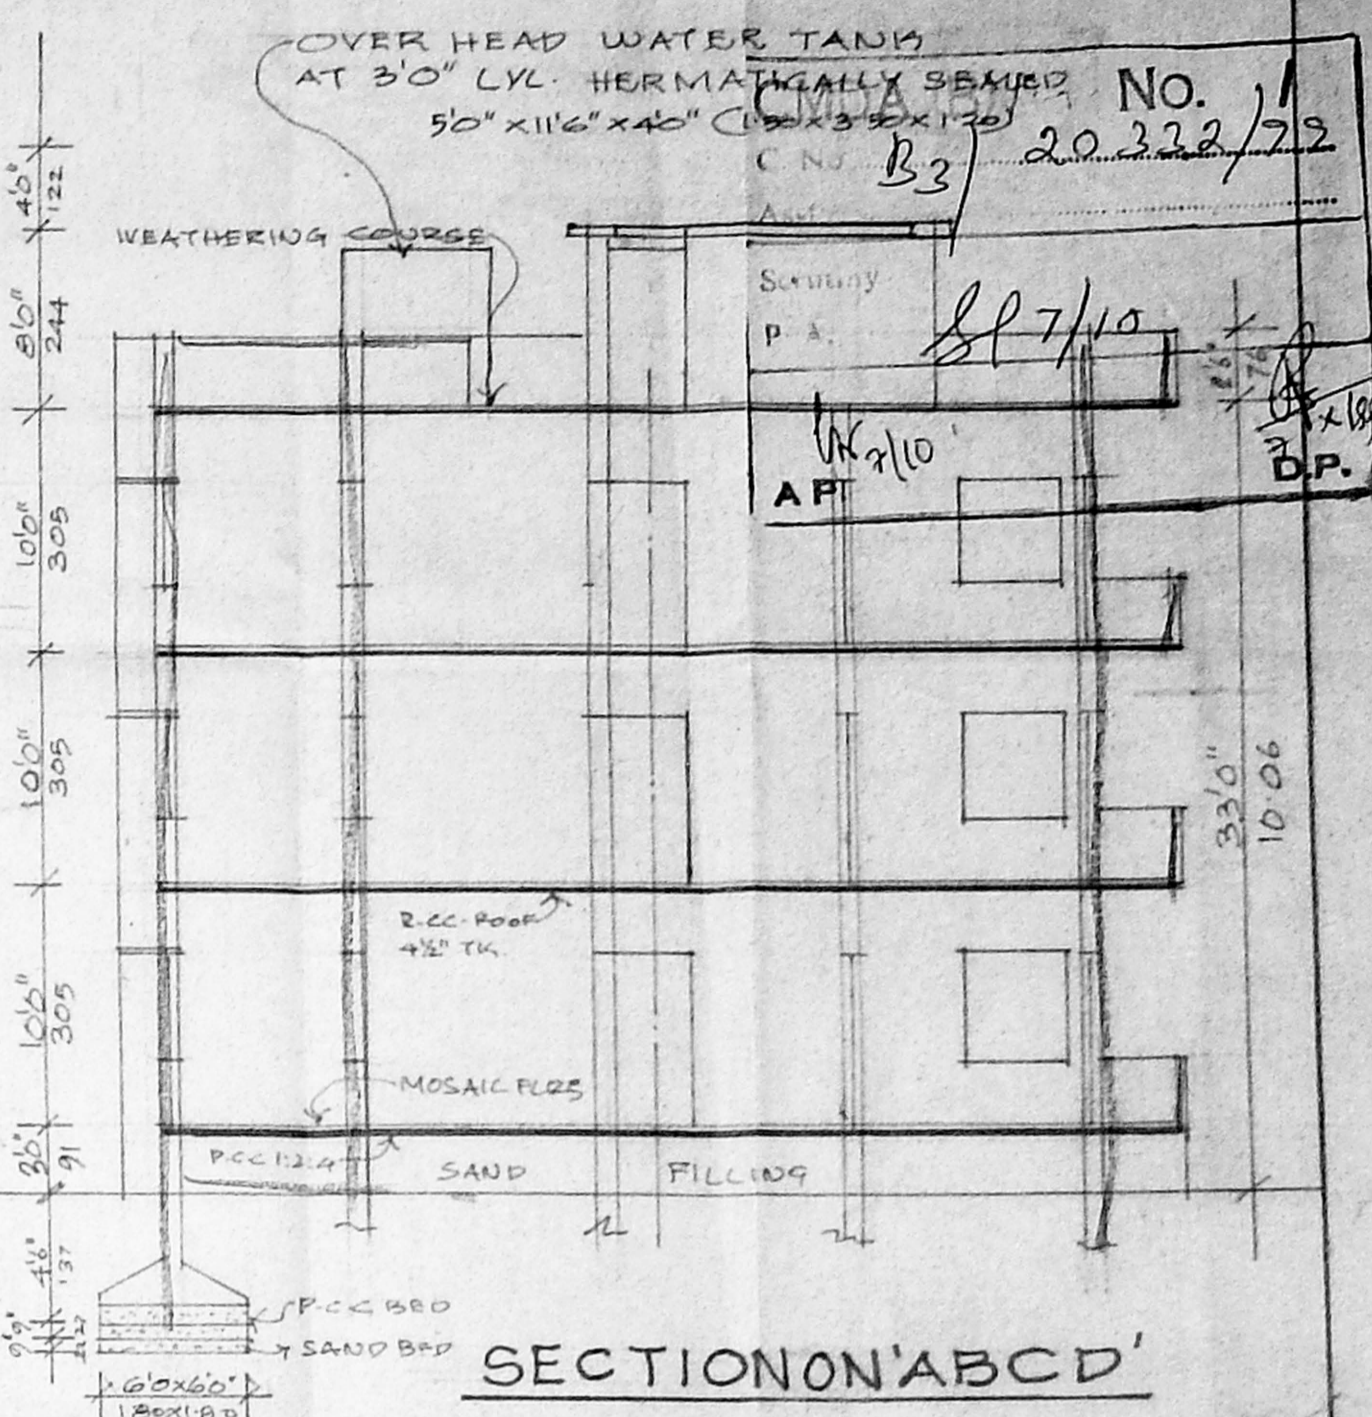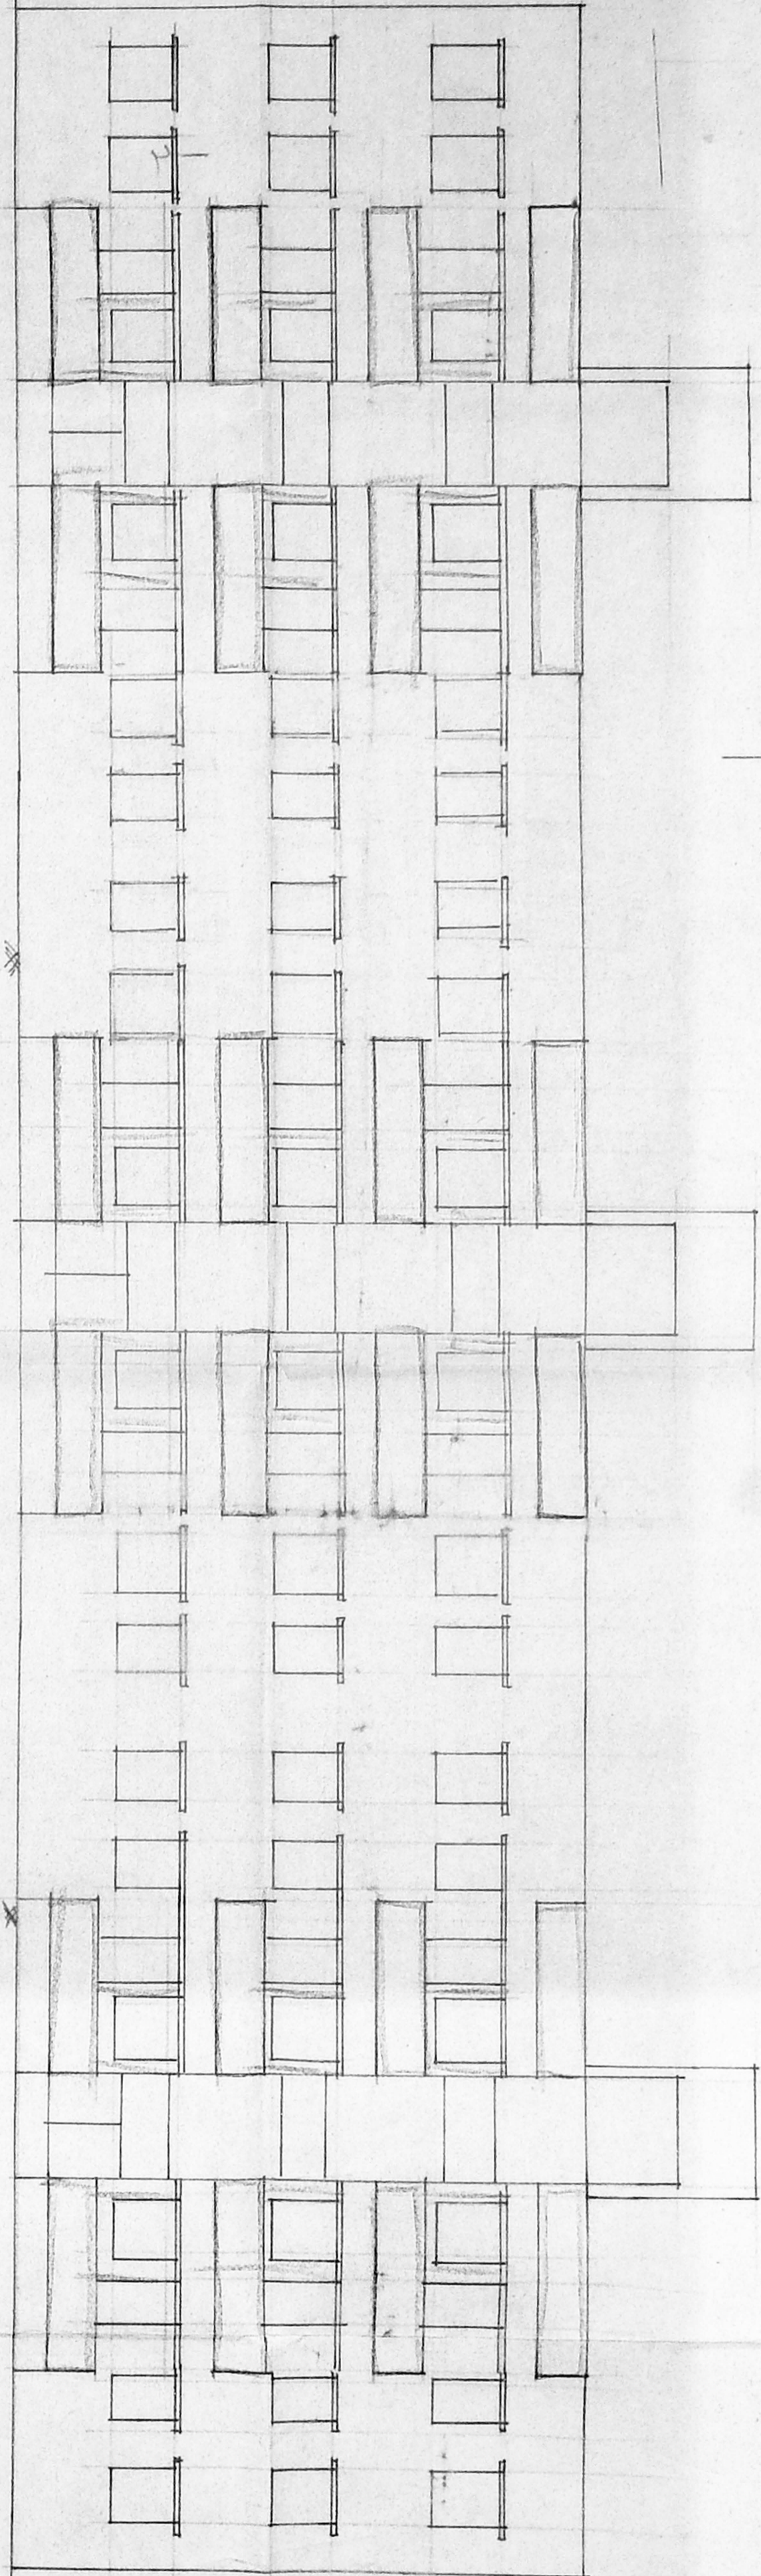

SECTION ON 'ABCD'

PLAN SHOWING THE PROPOSED
ADDITION TO EXG. G + 2 FLOOR 3 RESI-
FLATS BLOCK NO: 149, OF KRISHNA
COLONY 6th AVENUE ROAD ANNANAGAR
CHENNAI-102. T.S. NO: 31 & 32
BLOCK NO 12 OF AYANAVARAM
VILLAGE CORPN. DN. NO: 67.
SCALE: 8 FEET TO AN INCH (1:100)

SCHEDULE OF JOINERY

D-DOOR	3'3" x 7'0"	100 x 213
D1- "	3'6" x 7'0"	090 x 213
D2- "	2'6" x 7'0"	076 x 213
N-WINDOW	4'0" x 4'6"	120 x 120
W1- "	3'0" x 4'0"	090 x 120
S/W SLIT WINDOW	3'0" x 4'0"	090 x 120
V VENTILATOR	2'0" x 2'6"	080 x 076
F/D FRENCH DOOR	4'3" x 7'6"	130 x 213
G/D GRILL DOOR	3'0" x 7'6"	090 x 213

SPECIFICATIONS
PARAPET WALL 9" TH 3'0" HT.
WEATHERING COURSE WITH BRICK JELLY
PRESSED TILES ON R.C.C. ROOF OF 4 1/2"
TH, IN 1:2:3 MIX
PLASTERING IN CM:1:3
BRICK WORK IN CM:1:6
R.C.C. LINTEL CUM SUNSHADE IN 1:2:4 MIX

REFERENCE
PROPOSED [Symbol] EXISTING [Symbol]
TO BE DEMOLISHED [Symbol] SITE BOUNDARY [Symbol]
ROAD [Symbol]

AREA DETAILS

SITE EXTENT	154' x 132M ²	PRO. 132M ²
GROUND FLOOR PLAN	445.44 M ²	65.24 M ²
FIRST FLOOR PLAN	445.44 M ²	65.24 M ²
SECOND FLOOR PLAN	445.44 M ²	65.24 M ²
TOTAL FLOOR AREA	1348.32 M ²	195.72 M ²
FLOOR SPACE INDEX / COVERAGE	120 / 40%	
TWO WHEELER PARKING	NOS: 36 NOS.	

K. G. Nani OWNER
FOR ADVA NAGAR KRISHNA COLONY OWNERS WELFARE ASSOCIATION

A. SELVAM, B.E., AMIE, C. Eng (I), A.I.V.
Consulting Civil Engineer Chartered Engineer
Approved Valuer, Licensed Surveyor
Class-1, Reg. No: 319/99-2000
Corporation of Chennai.
No. 1/370, Mogappair East
CHENNAI-600 050.
Ph: 6248264
LICENSED SURVEYOR