
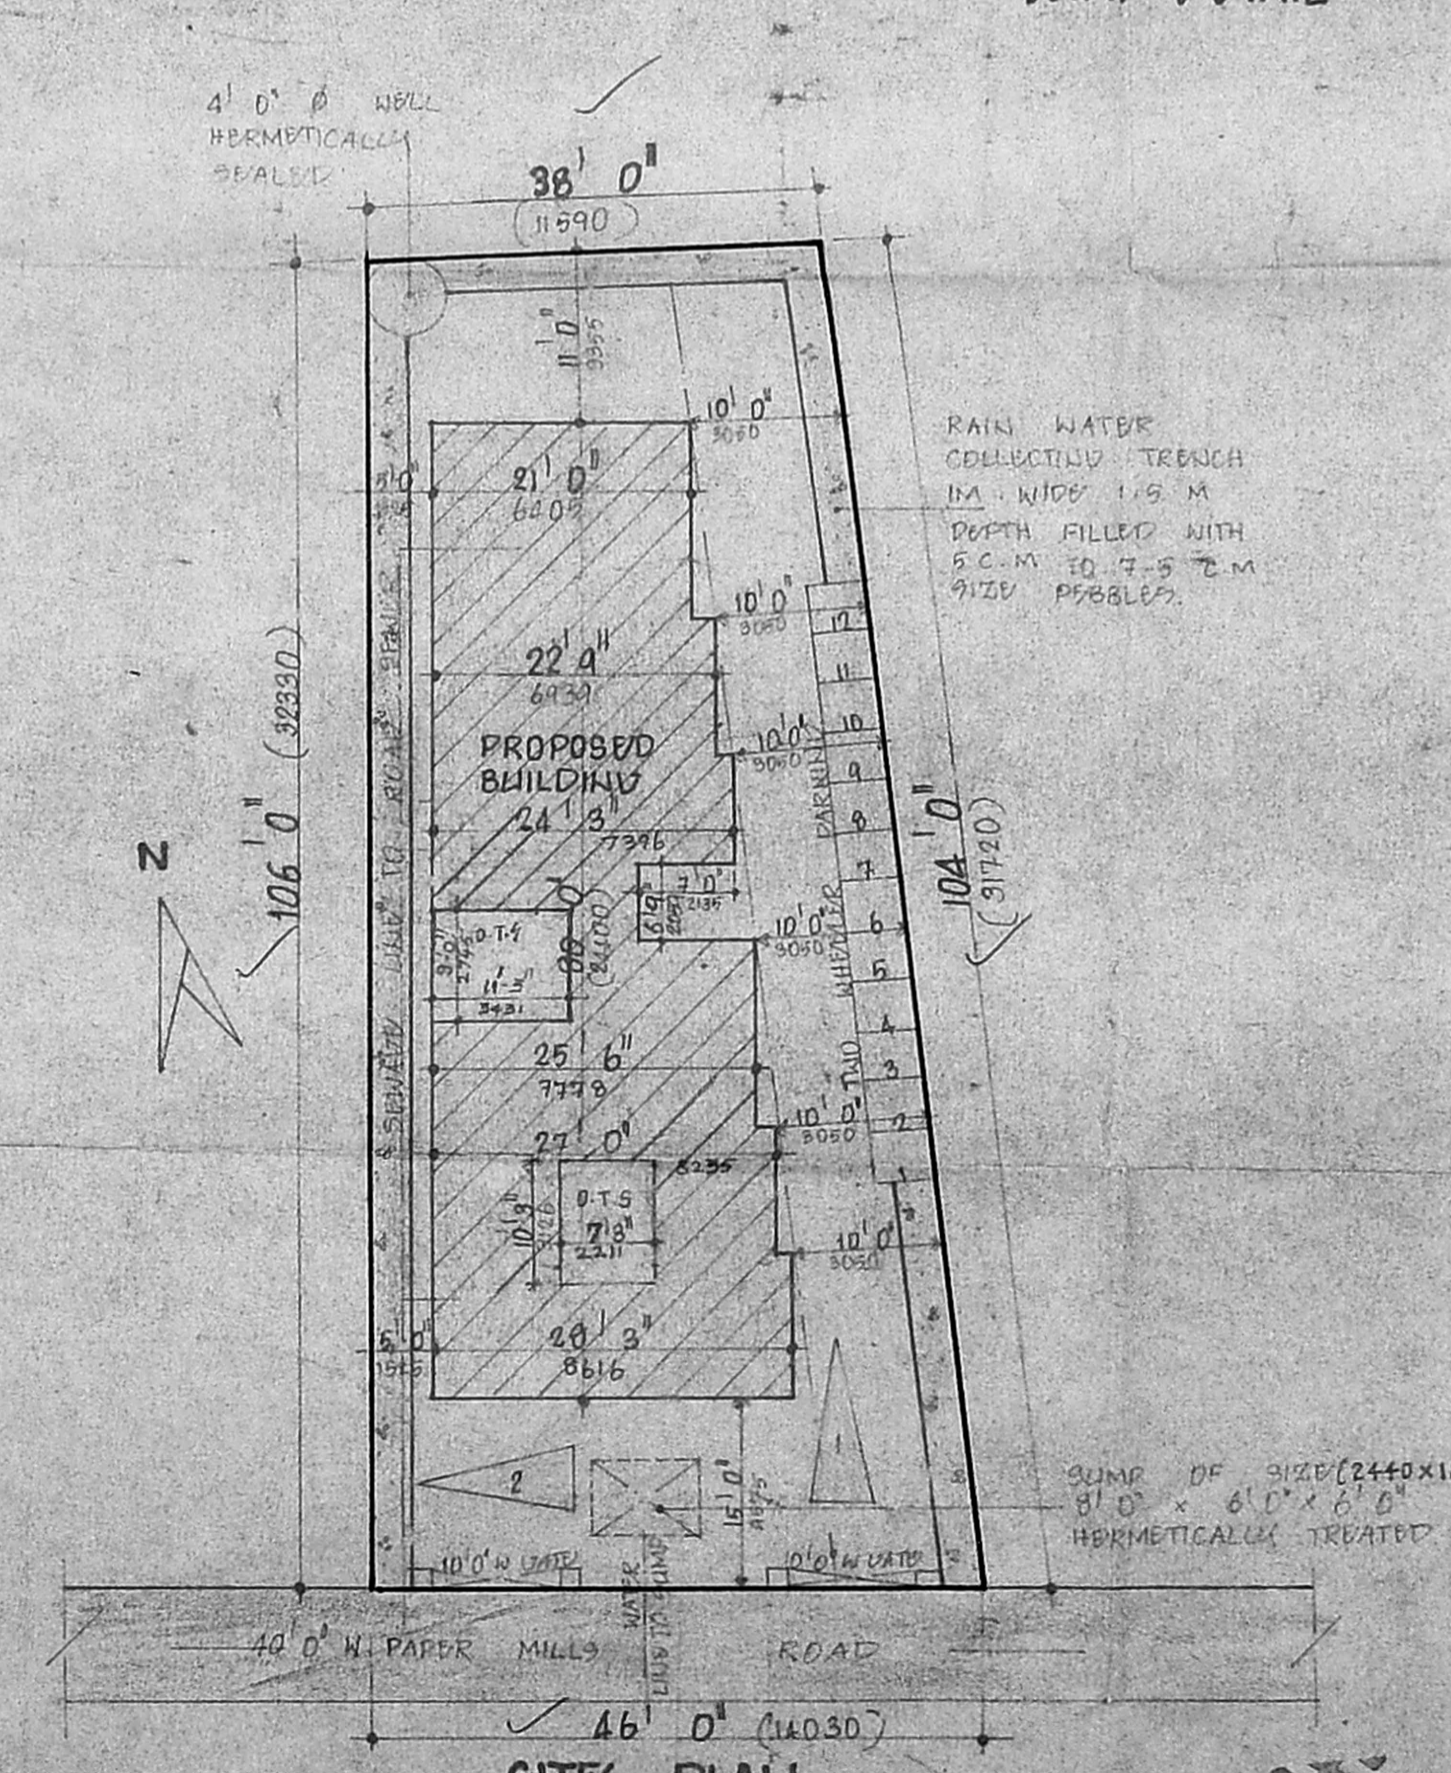
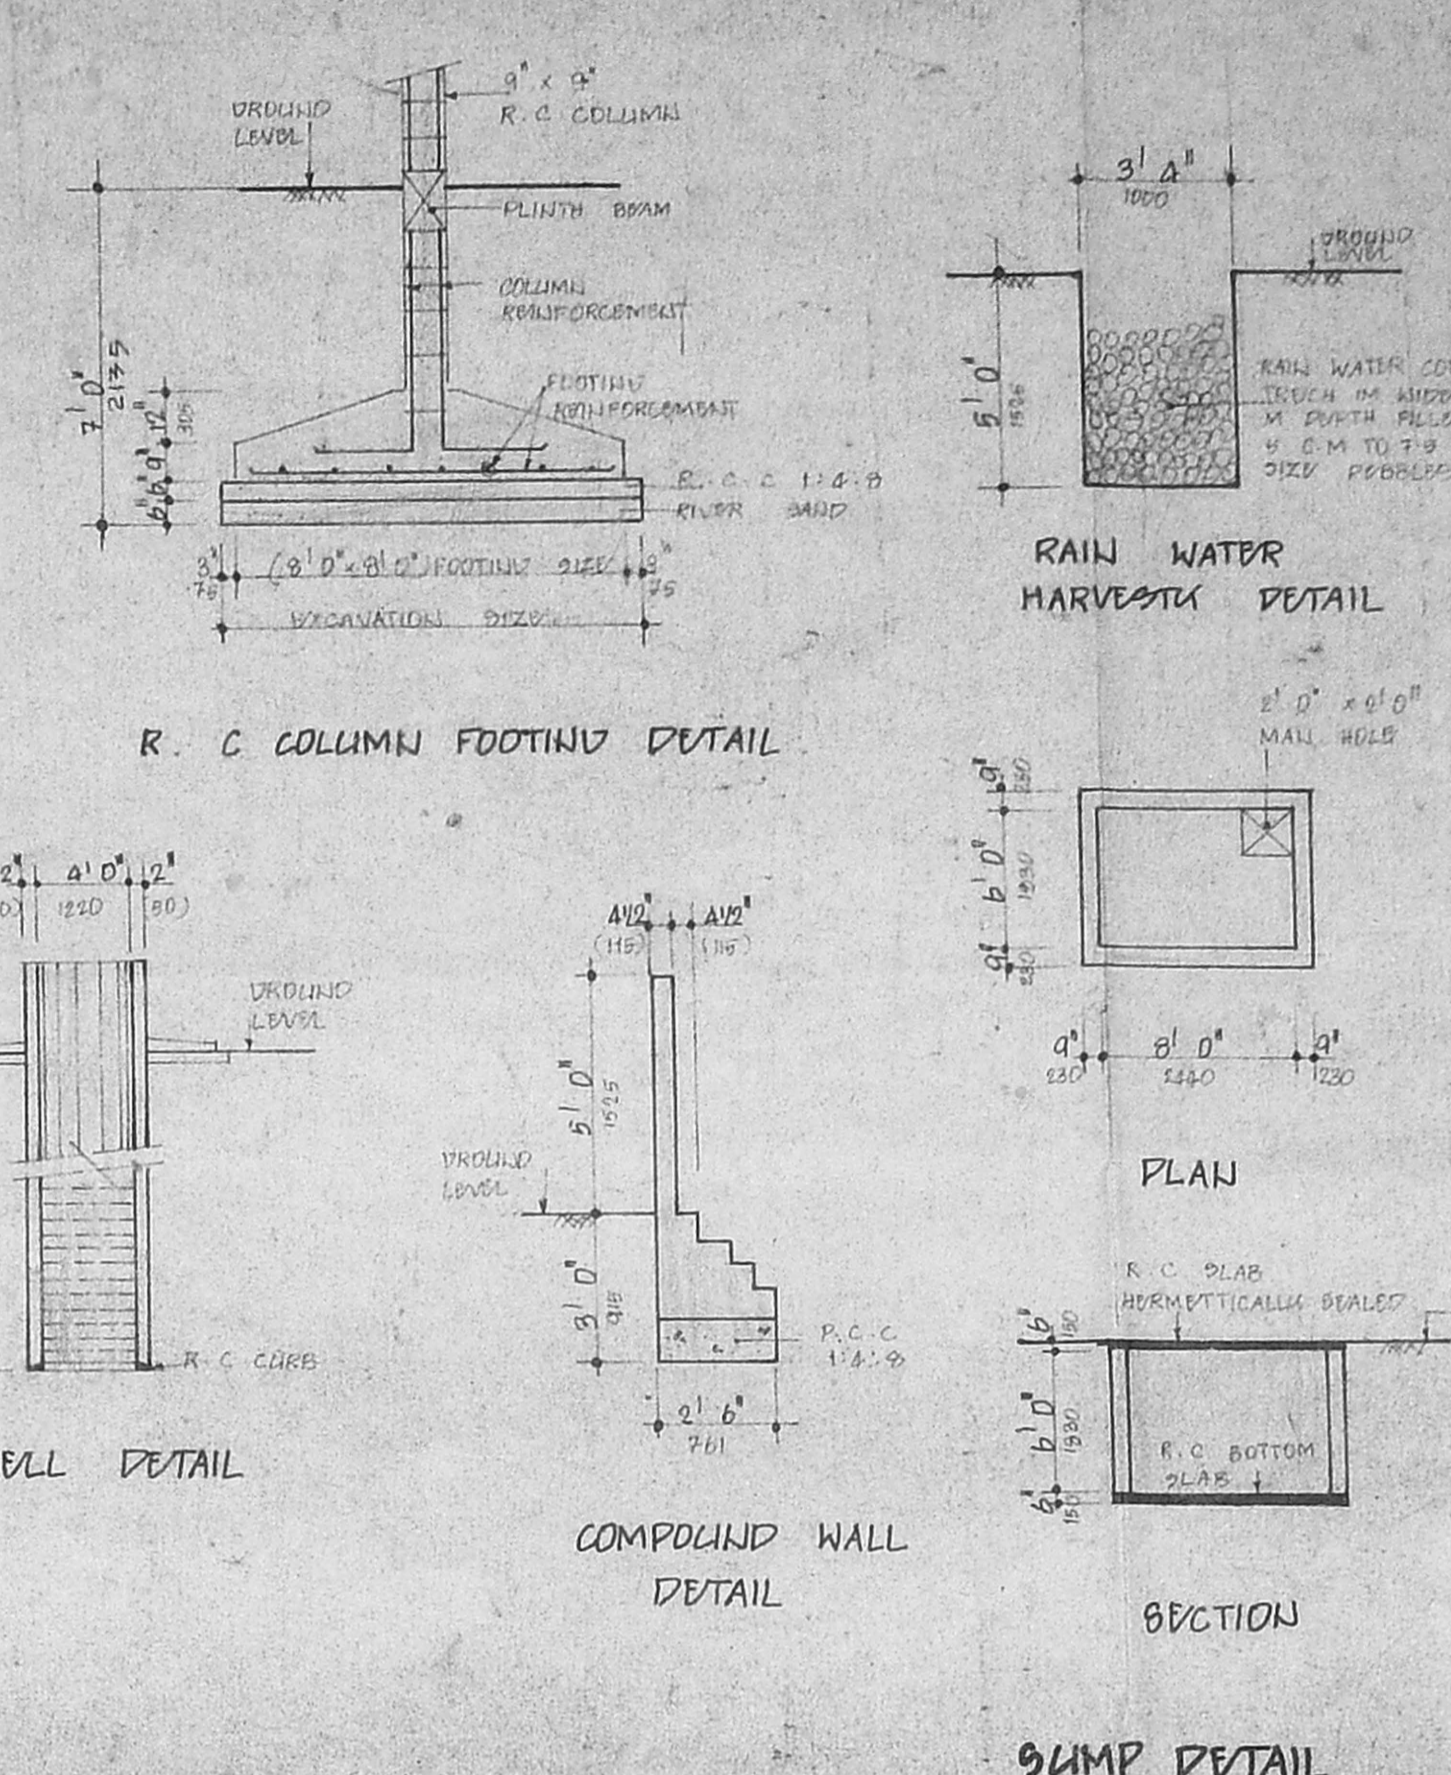
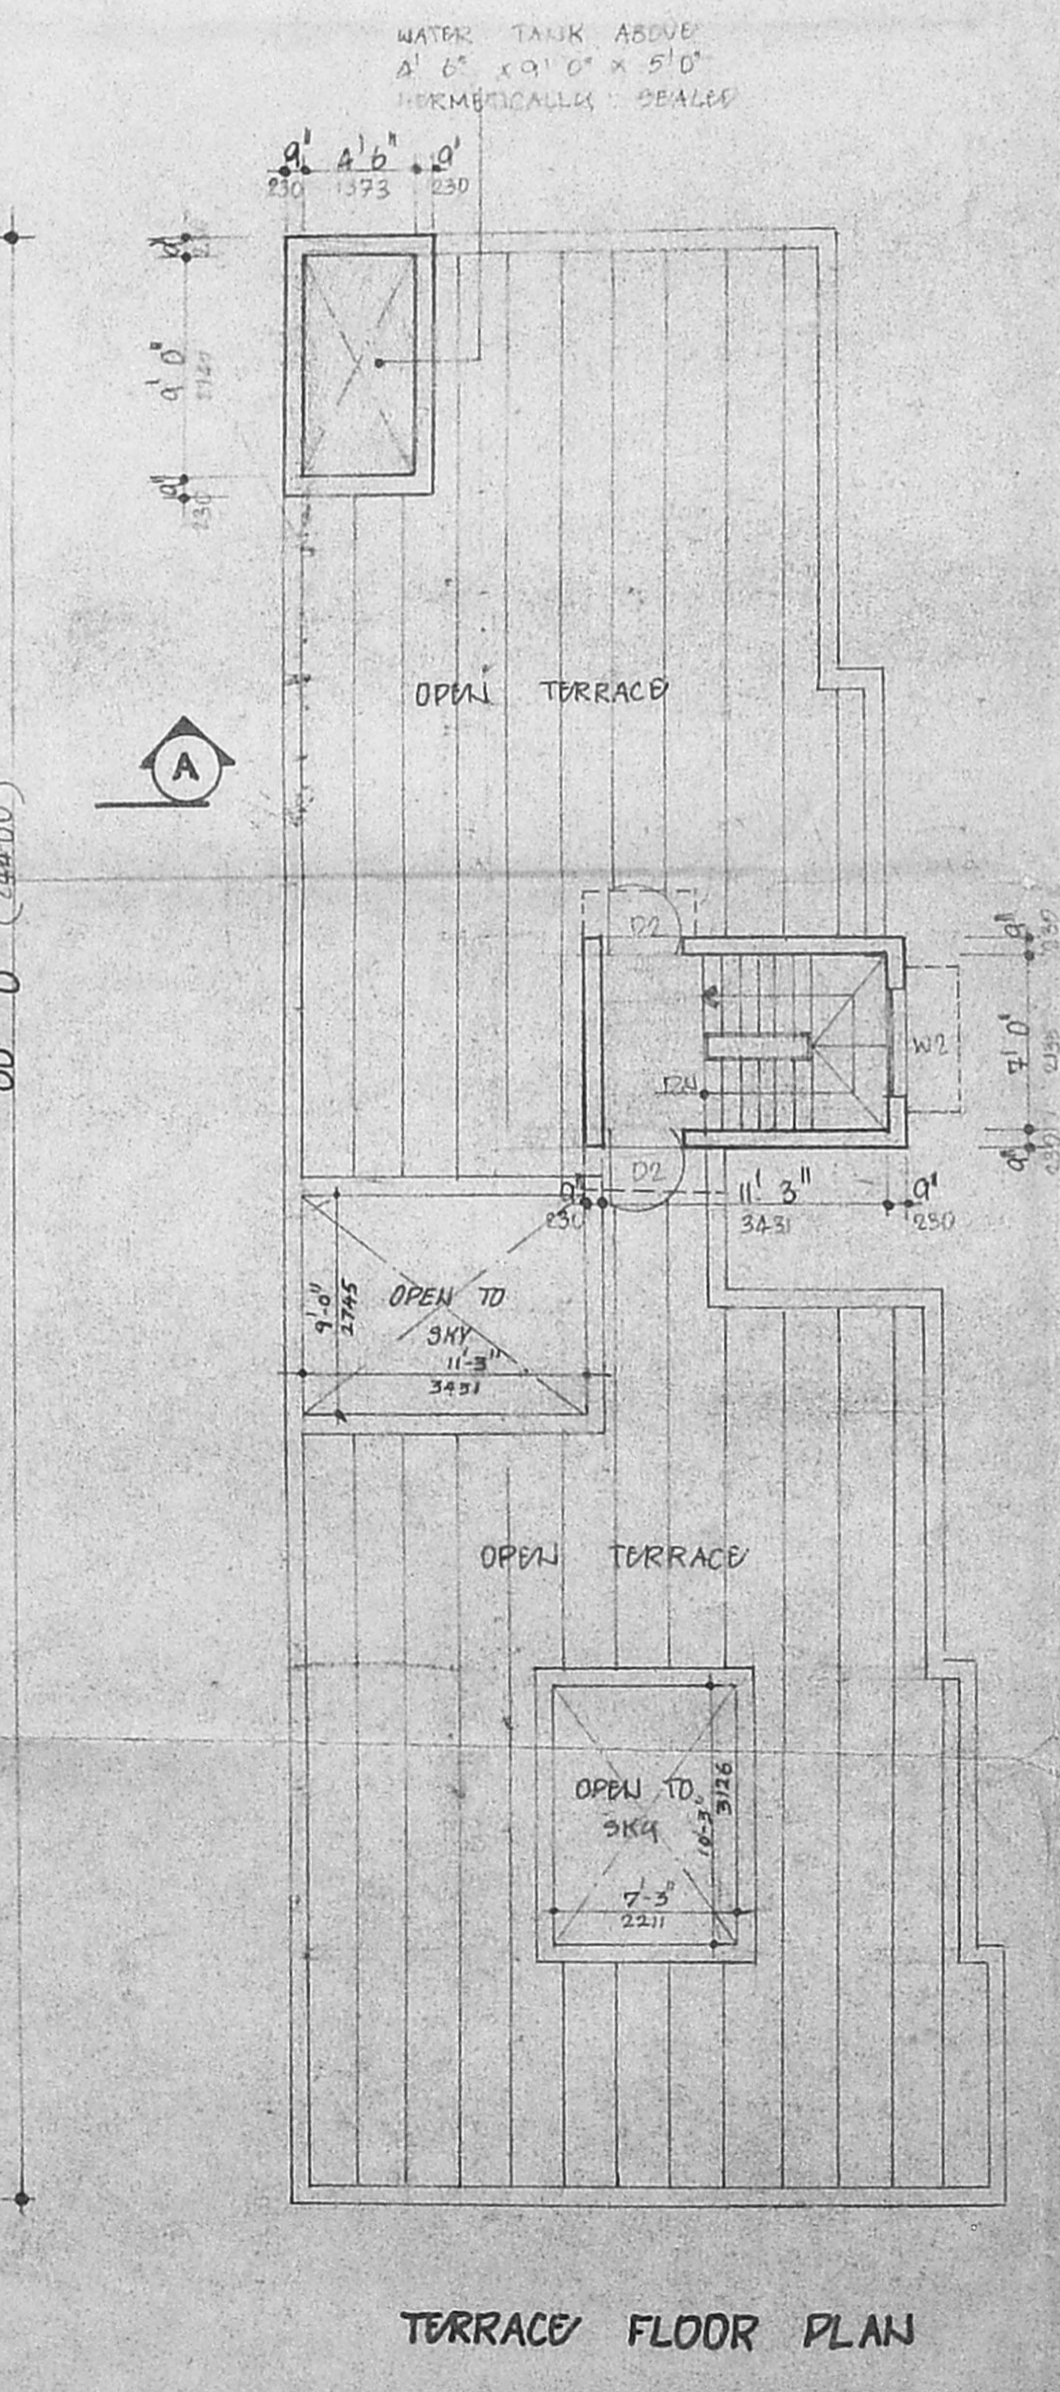
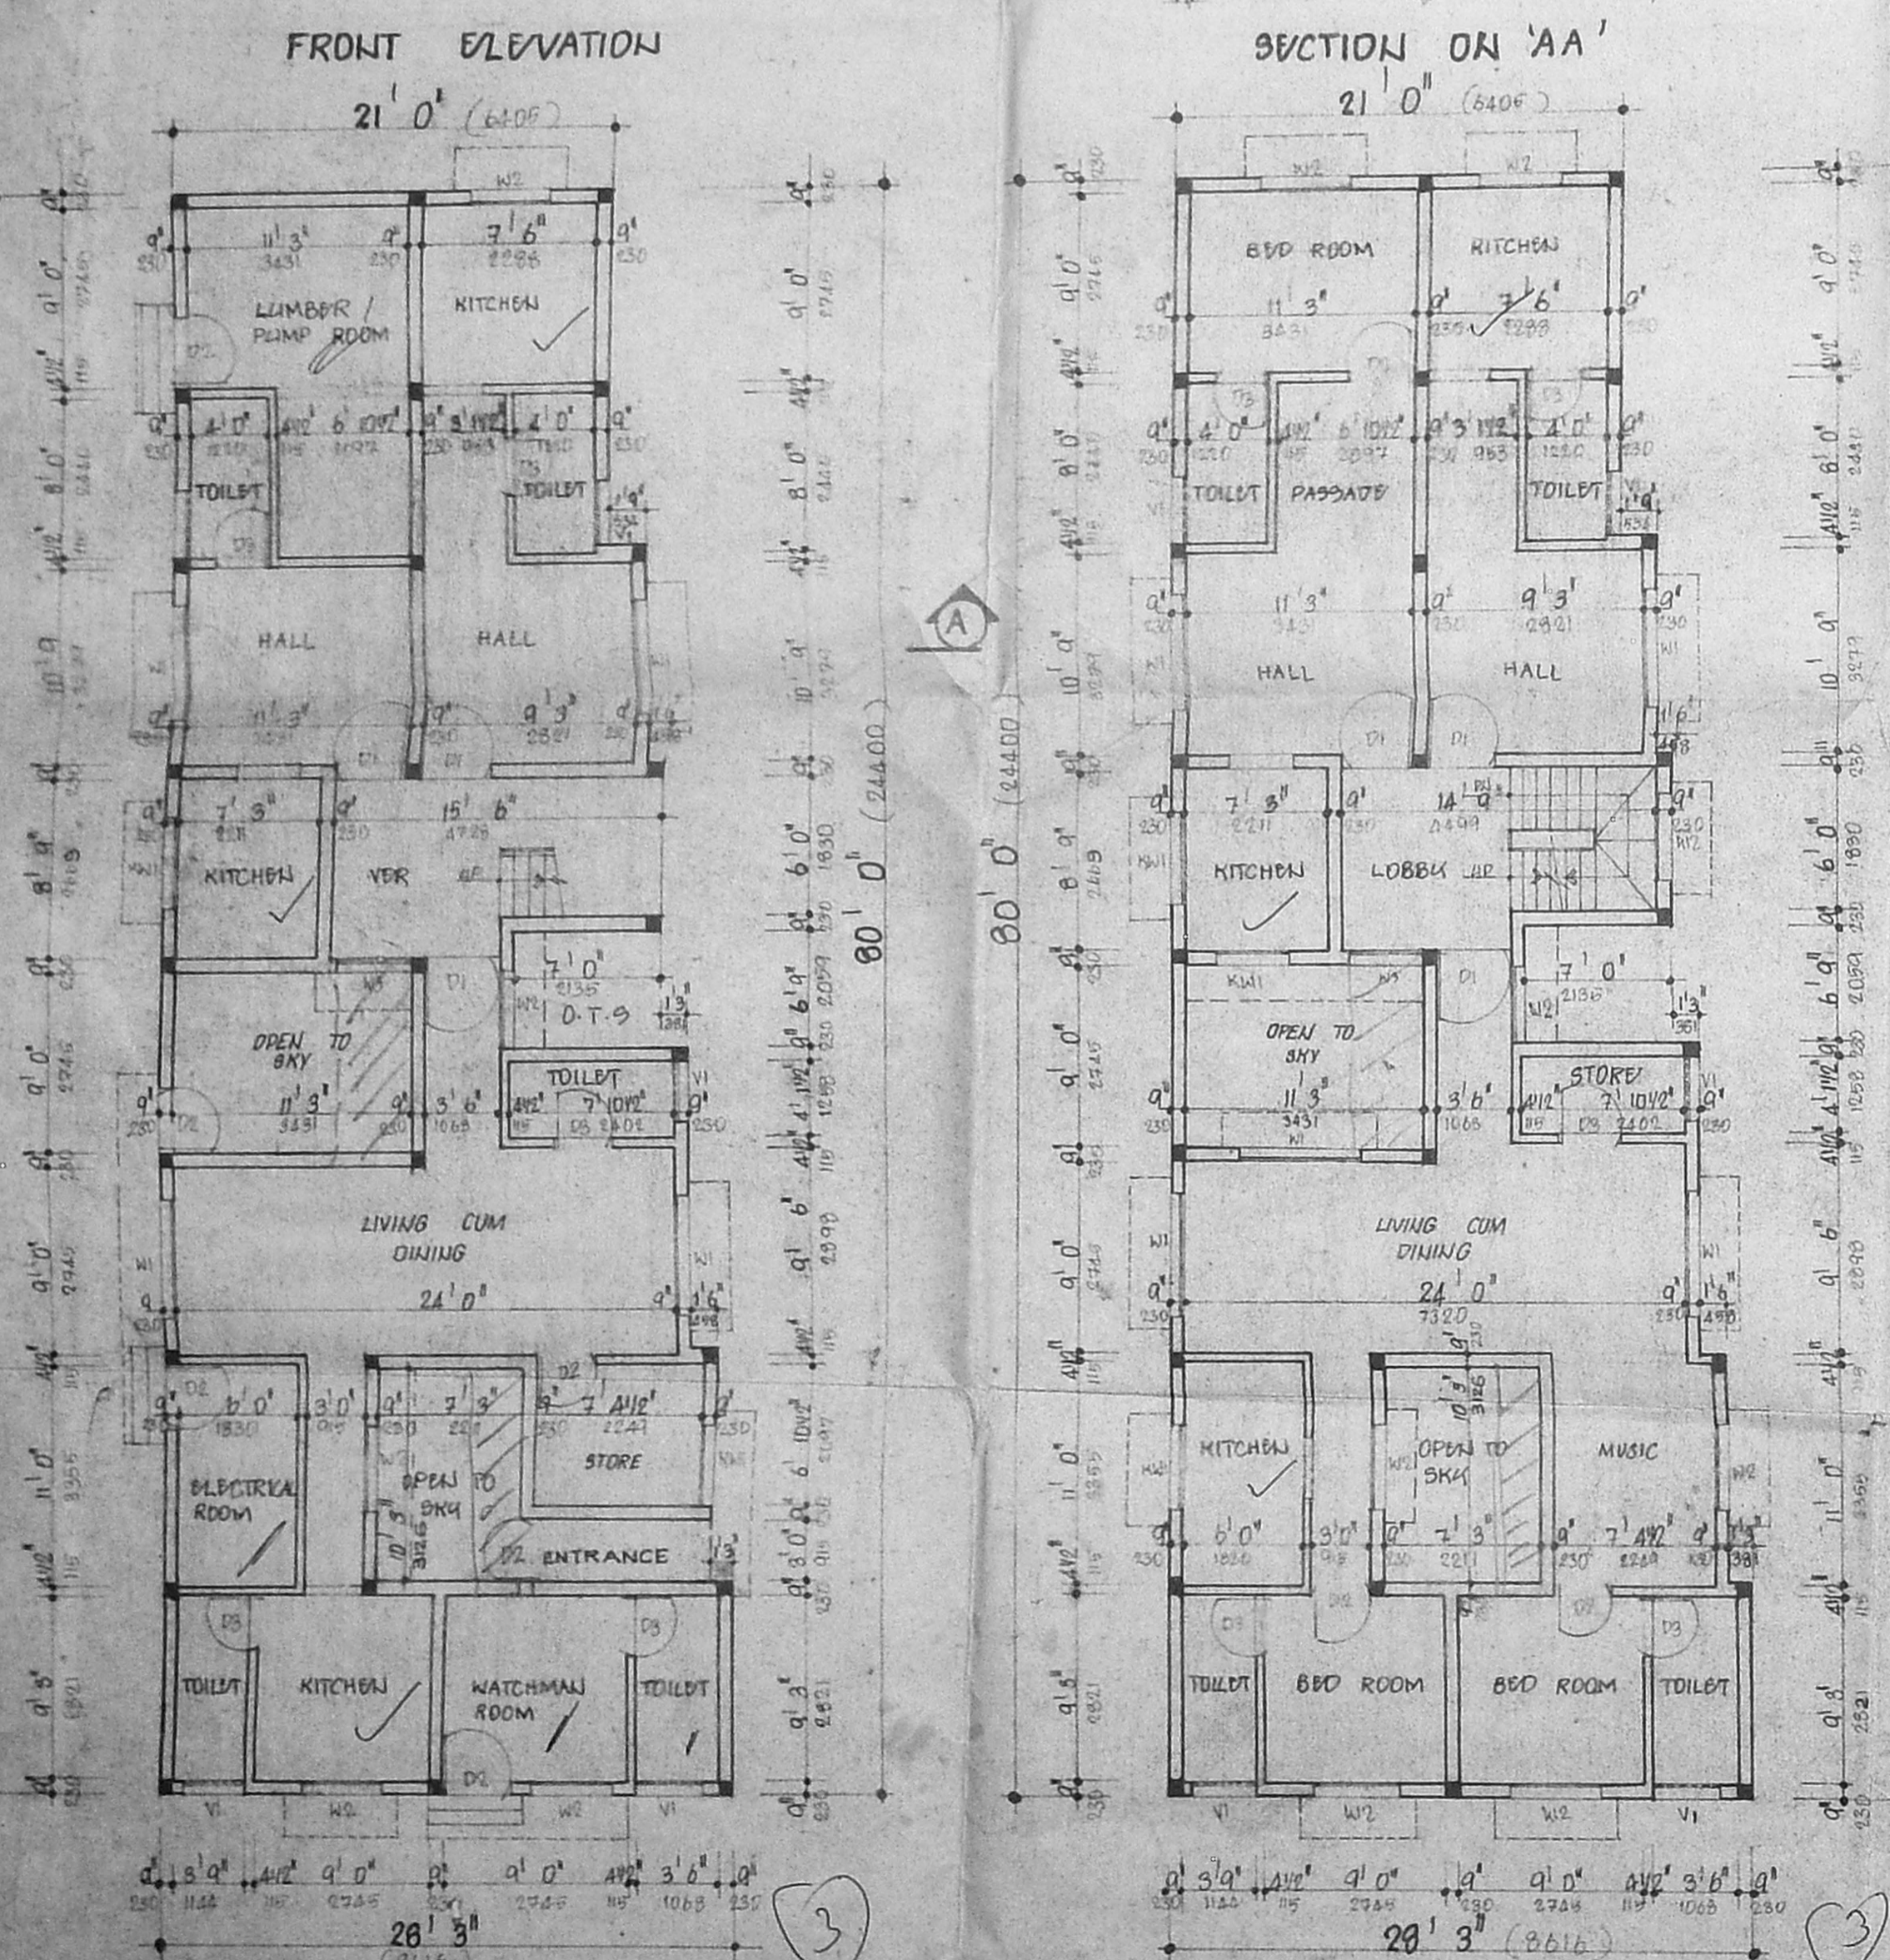


APPROVED
 SUBJECT TO THE CONDITIONS IN THIS OFFICE LETTER
 No. 27100/344/99
 23/11/99
 FOR MEMBER SECRETARY
 CHENNAI METROPOLITAN
 DEVELOPMENT AUTHORITY
 CHENNAI-600 008.

KEY PLAN
 8/22/12 (NOT TO SCALE)

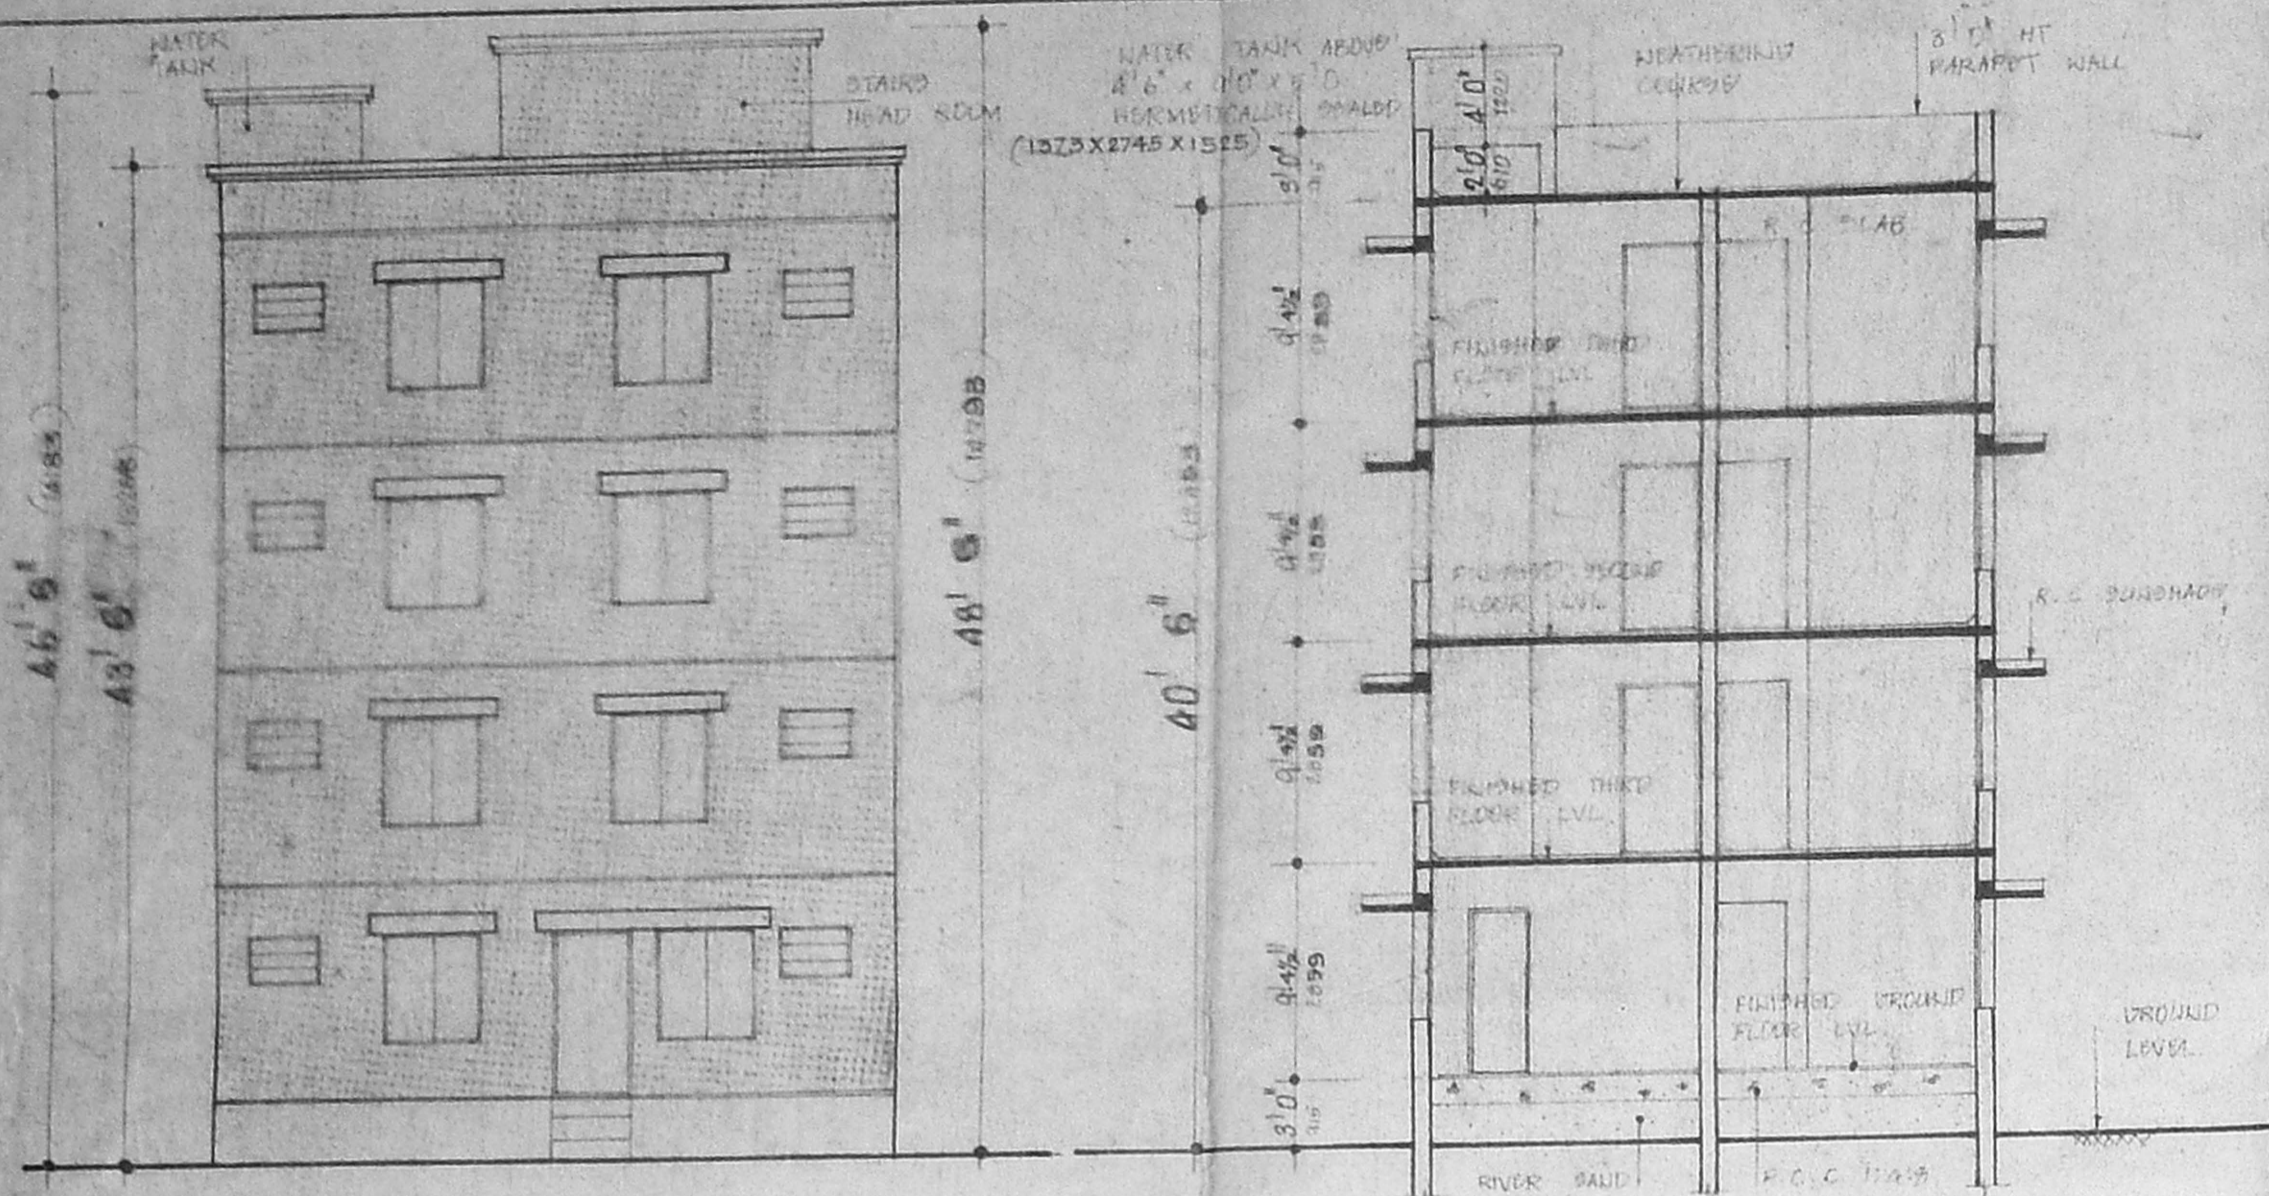

SPECIFICATION
 R.C. COLUMN FOOTING IN FOUNDATION
 COLUMNS ARE CONNECTED BY FLUTE BEAM
 & MOSAIC FLOORING
 FLOOR ROOF IN BALCONY AND UPPER
 FLOOR SHALL BE 2.21/10/99
 ALL WALLS ARE PAINTED BY EMERALD PAINT
 FLUORESCENT OVER OPENING
 JOINTS WORK IN DARK WOOD
 ROOF COVERED BY 14/11/99
 ALL R.C. WORKS IN C.C. & R.C.
 WEATHERING COURSE SHALL BE
 WITH PROPER

SCHEDULE OF JOINERY

TYPE	SIZE	DESCRIPTION
D1	3' 6" x 2' 0"	T.W. EAST DOOR
D2	3' 0" x 2' 0"	T.W. MAIN DOOR
D3	2' 6" x 2' 0"	T.W. FLUSH DOOR
W1	4' 0" x 4' 0"	T.W. GLAZ. WINDOW
W2	4' 0" x 4' 0"	T.W. GLAZ. WINDOW
W3	4' 0" x 3' 0"	T.W. KITCHEN WINDOW
W4	3' 0" x 3' 0"	T.W. GLAZ. WINDOW

AREA STATEMENT

	SQ. FT.	SQ. M.
GROUND FLOOR	1735.00	161.24
FIRST FLOOR	1735.00	161.24
SECOND FLOOR	1735.00	161.24
THIRD FLOOR	1735.00	161.24
TOTAL AREA	6940.00	644.96
0 FLOOR SERVICE	406.00	37.73
PLOT AREA	4368.00	405.95
PLOT COVERAGE	F-3 I - 1.496	

PROPOSED RESIDENTIAL FLATS AT
 NO. 303, PAPER MILLS ROAD,
 PERAMBUR, CHENNAI 600 011
 T.9. NO. 14/B, BLOCK NO. 11
 DIVISION 53, ZONE IV
 SIRUVALLUR VILLAGE

CLOUR CODE REFERENCE

PROPOSED	
ROAD	
PLOT BOUNDARY	
SCALE	1" = 8' 0" DATE
DRN	CHD

For SAM REALTIES (MADRAS) PRIVATE LIMITED
 Managing Director
OWNERS SIGNATURE
 G.L. Venkatesha
 G.L. VENKATESHA
 40, PAPER MILLS ROAD, CHENNAI 600 011
 LICENCE NO. 100/100/2007
 40, PAPER MILLS ROAD, CHENNAI 600 011
 SHENAI NAGAR, CHENNAI-600 011
LICENCED SURVEYOR