
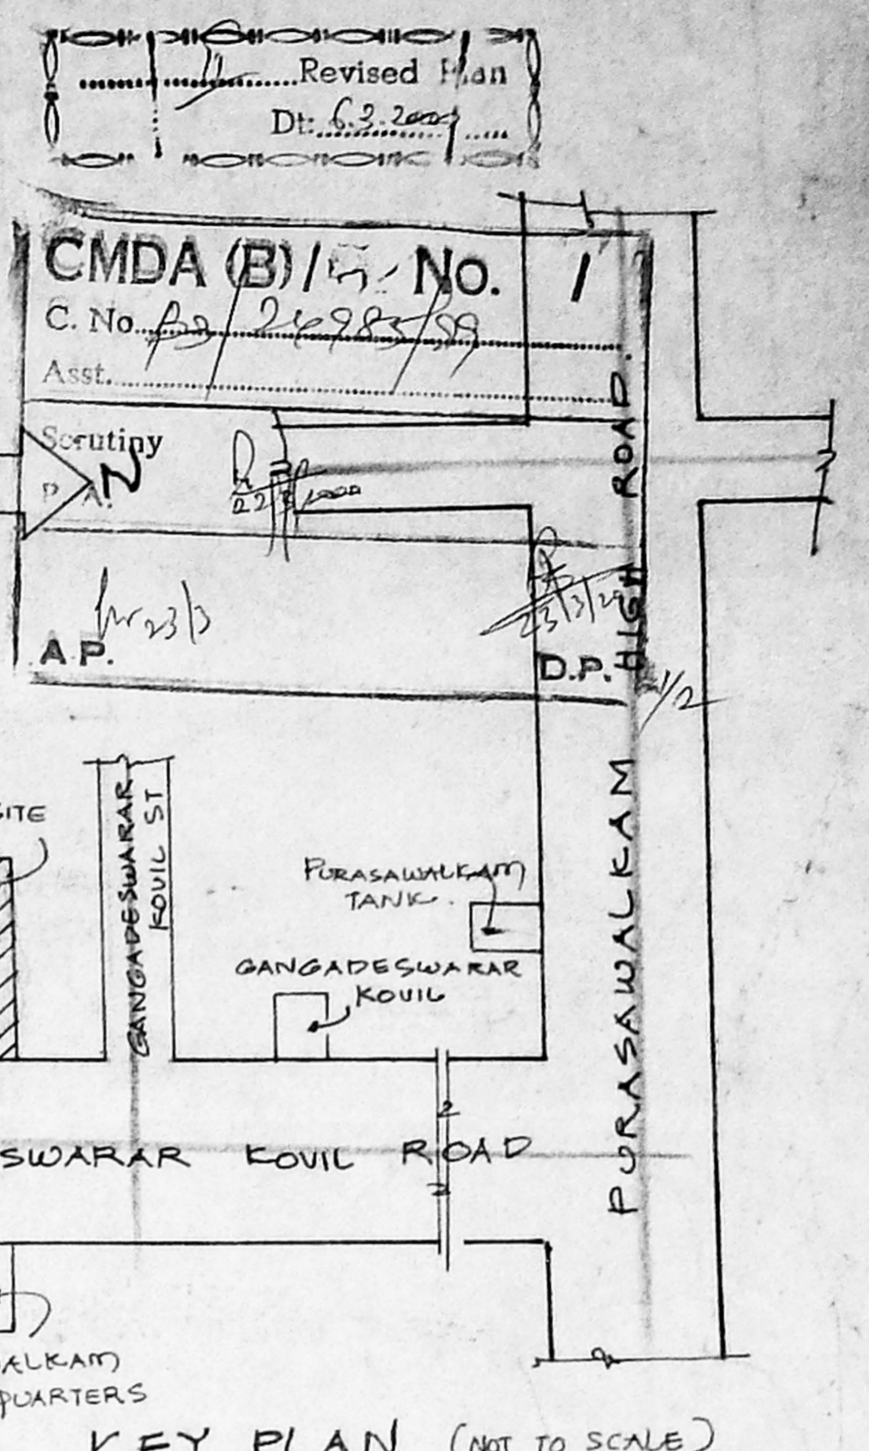
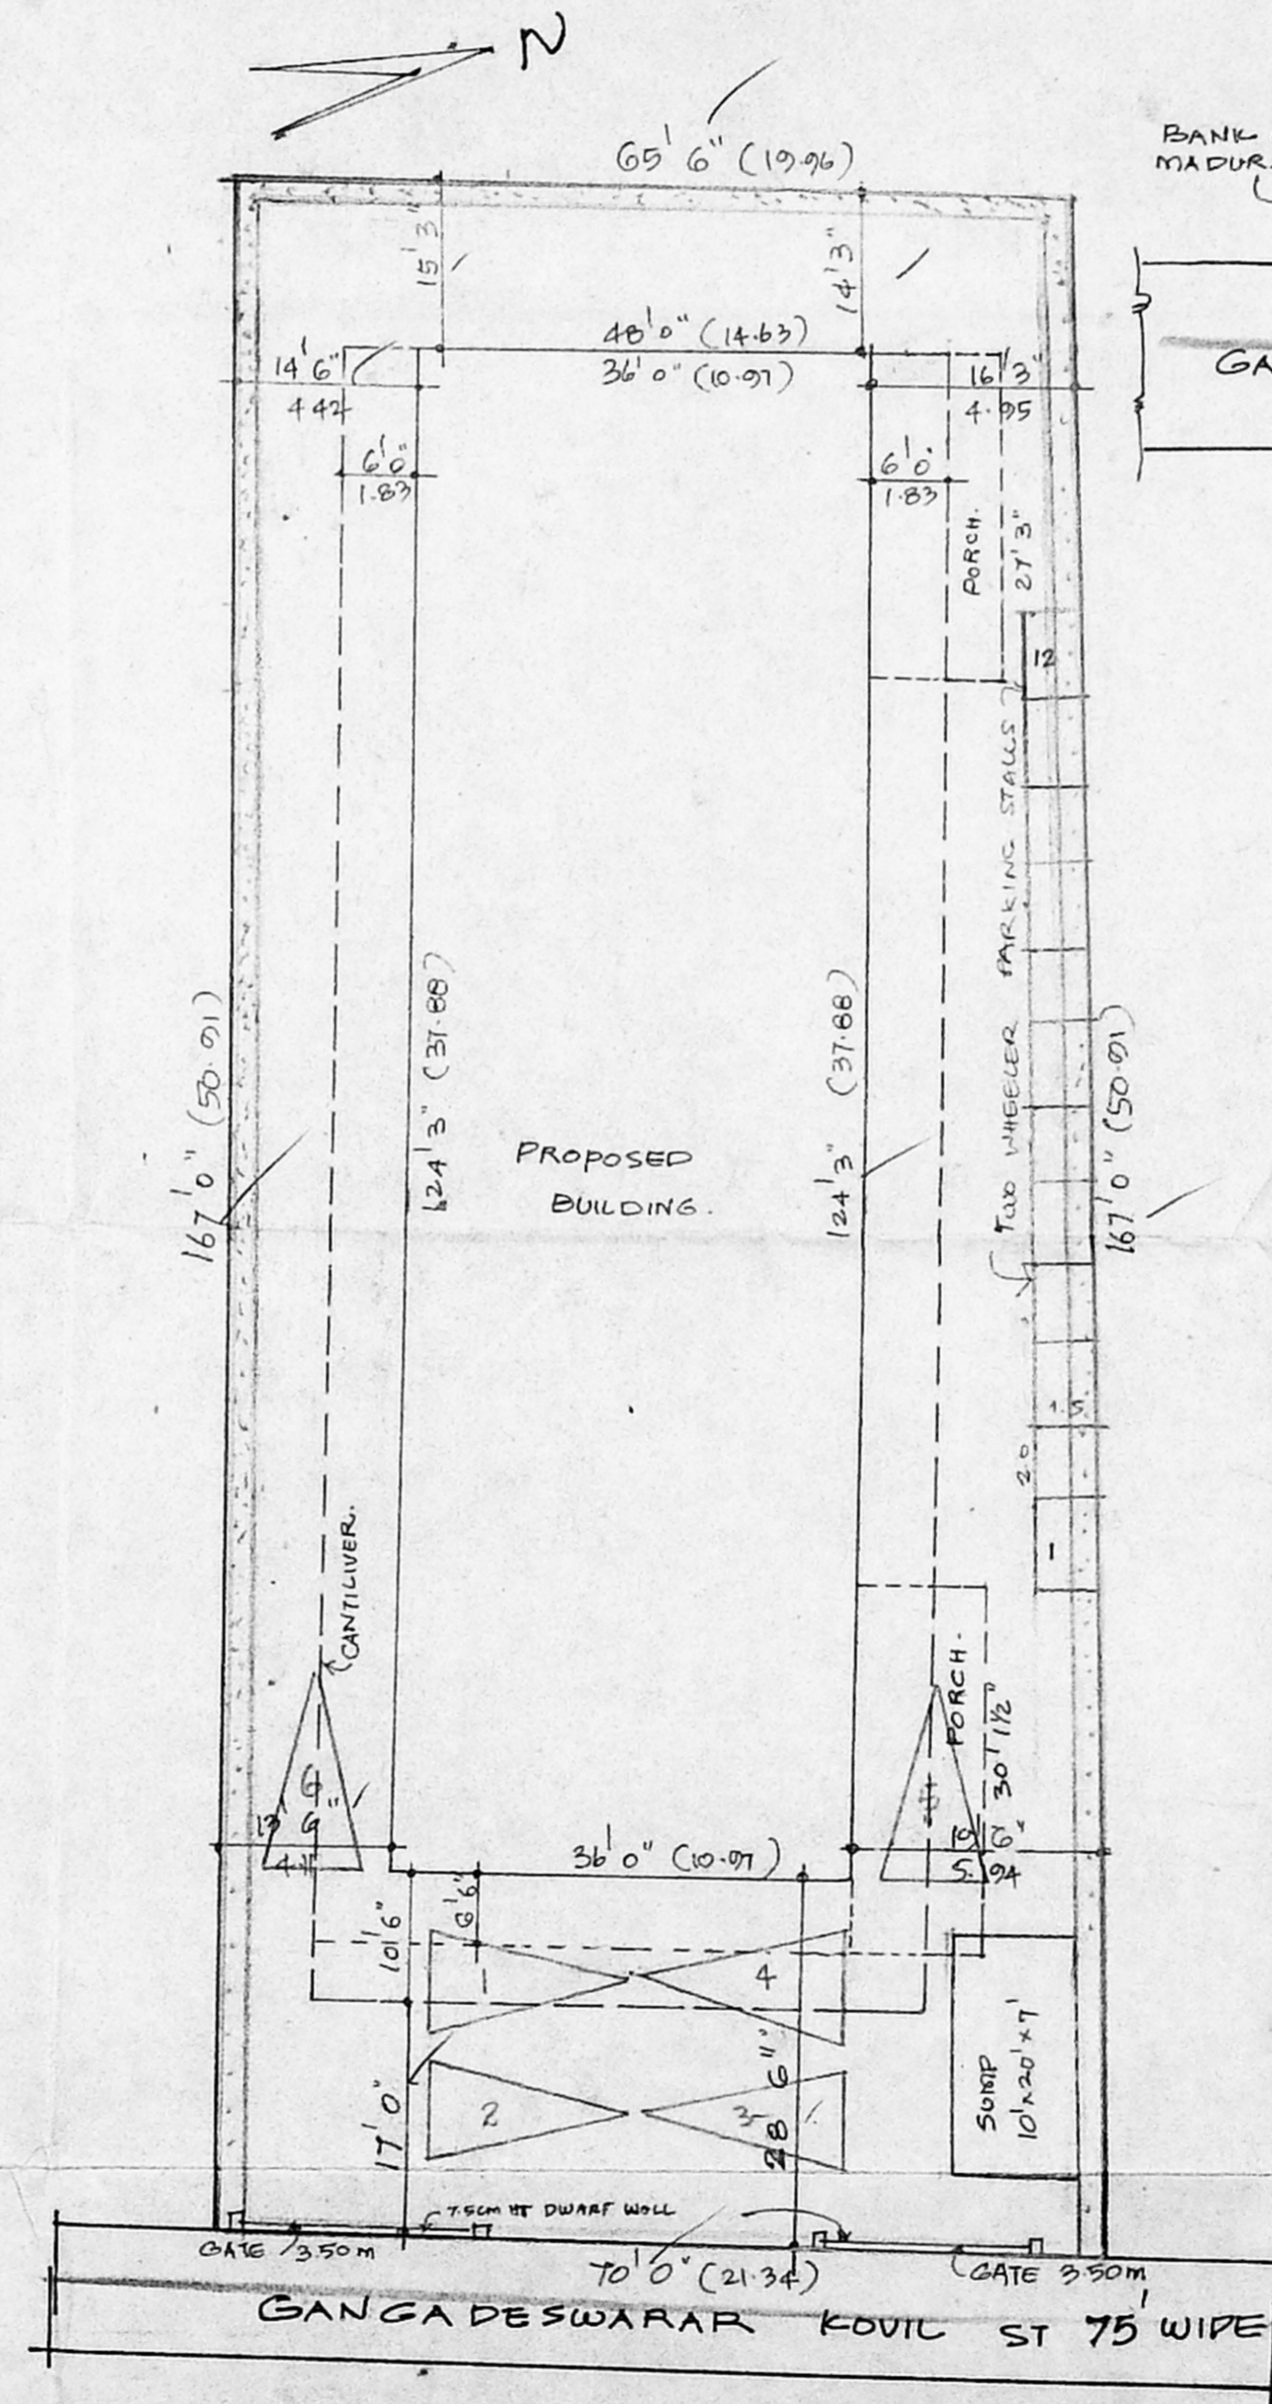


B/SPL. 819/8796/2000
 Planning Permit No. **APPROVED**
 SUBJECT TO THE CONDITIONS IN THIS OFFICE LETTER.
 No. 22785/99
 Date 3-2-2000
 FOR MEMBER SECRETARY
 CHENNAI METROPOLITAN
 DEVELOPMENT AUTHORITY
 CHENNAI-600 008.

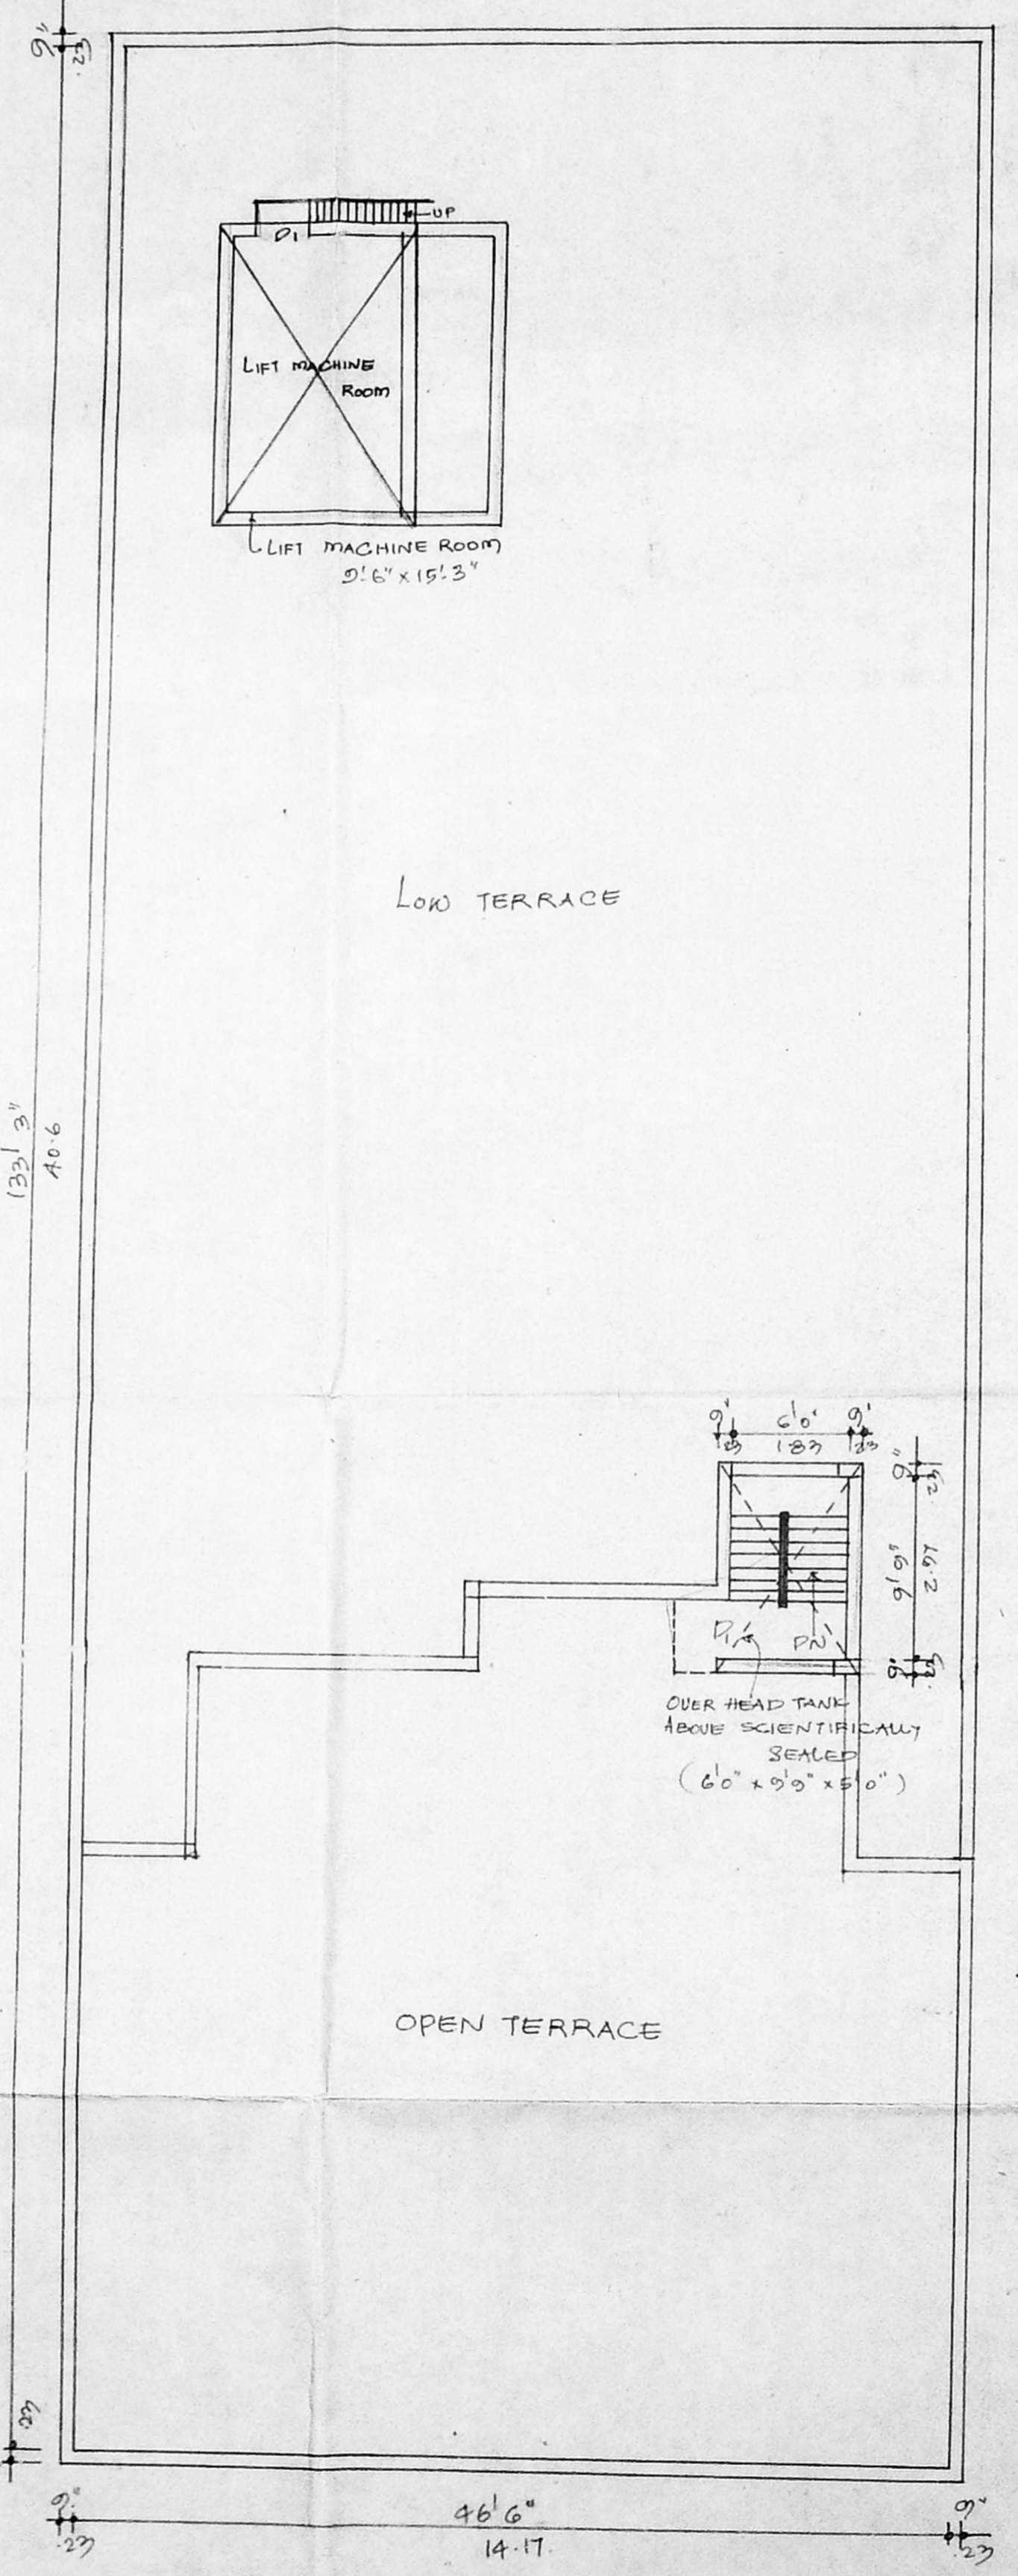

COLOUR INDEX

PROPOSED ROAD: [Symbol]
 SITE BOUNDARY: [Symbol]

PLAN SHOWING THE CONSTRUCTION OF RESTAURANT AND RESIDENTIAL BUILDING AT S.No: 227/1 Pt DOOR NO: 76, BLOCK No: 7 OF PURASAWALKAM - GANGADESWARAR KOVIL ST CHENNAI - 600007.

SCALE: 1" = 8'0" OR 1:100



OWNER: *[Signature]*

[Signature]
 K. VENKATACHALAM, B.Sc. (Engg.), M.I.E.
 Civil Engineer & Building Contractor
 Class I Licensed Surveyor, Corporation of Chennai, No: 98
 Regd. Income Tax Valuer No: C-1/151/1990
 KRISHNA
 # 1 Shenoy Road, Nungambakkam, Chennai-600 034.
 Phone: 8228283, Pager No: 9510-102534





LICENSED SURVEYOR.

Revised Plan
Dt. 24.7.2000

CMDA (B) No. 1
C. No. 24785/5
Asst. Surveying P. A. [Signature]
A.P. [Signature] D.P. [Signature]

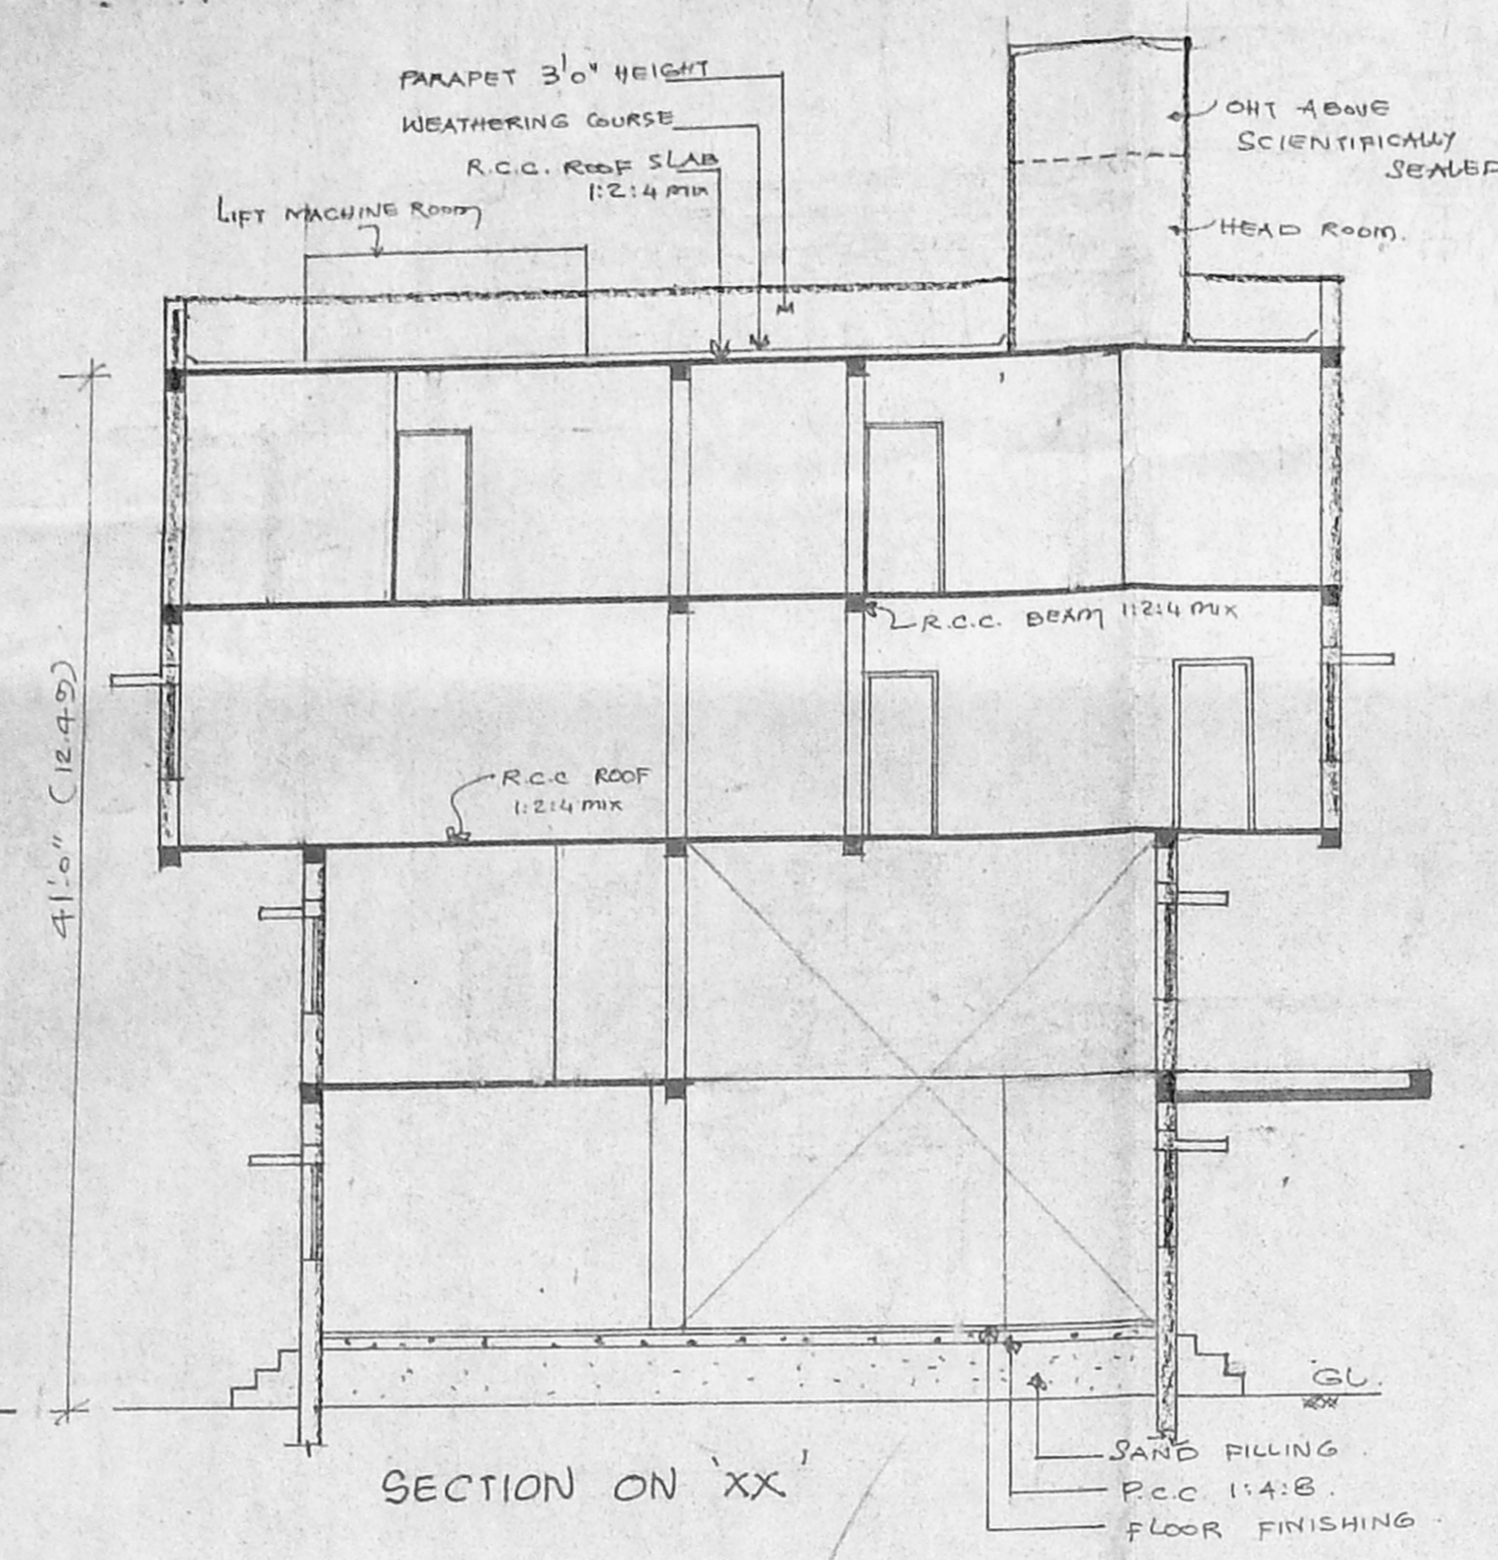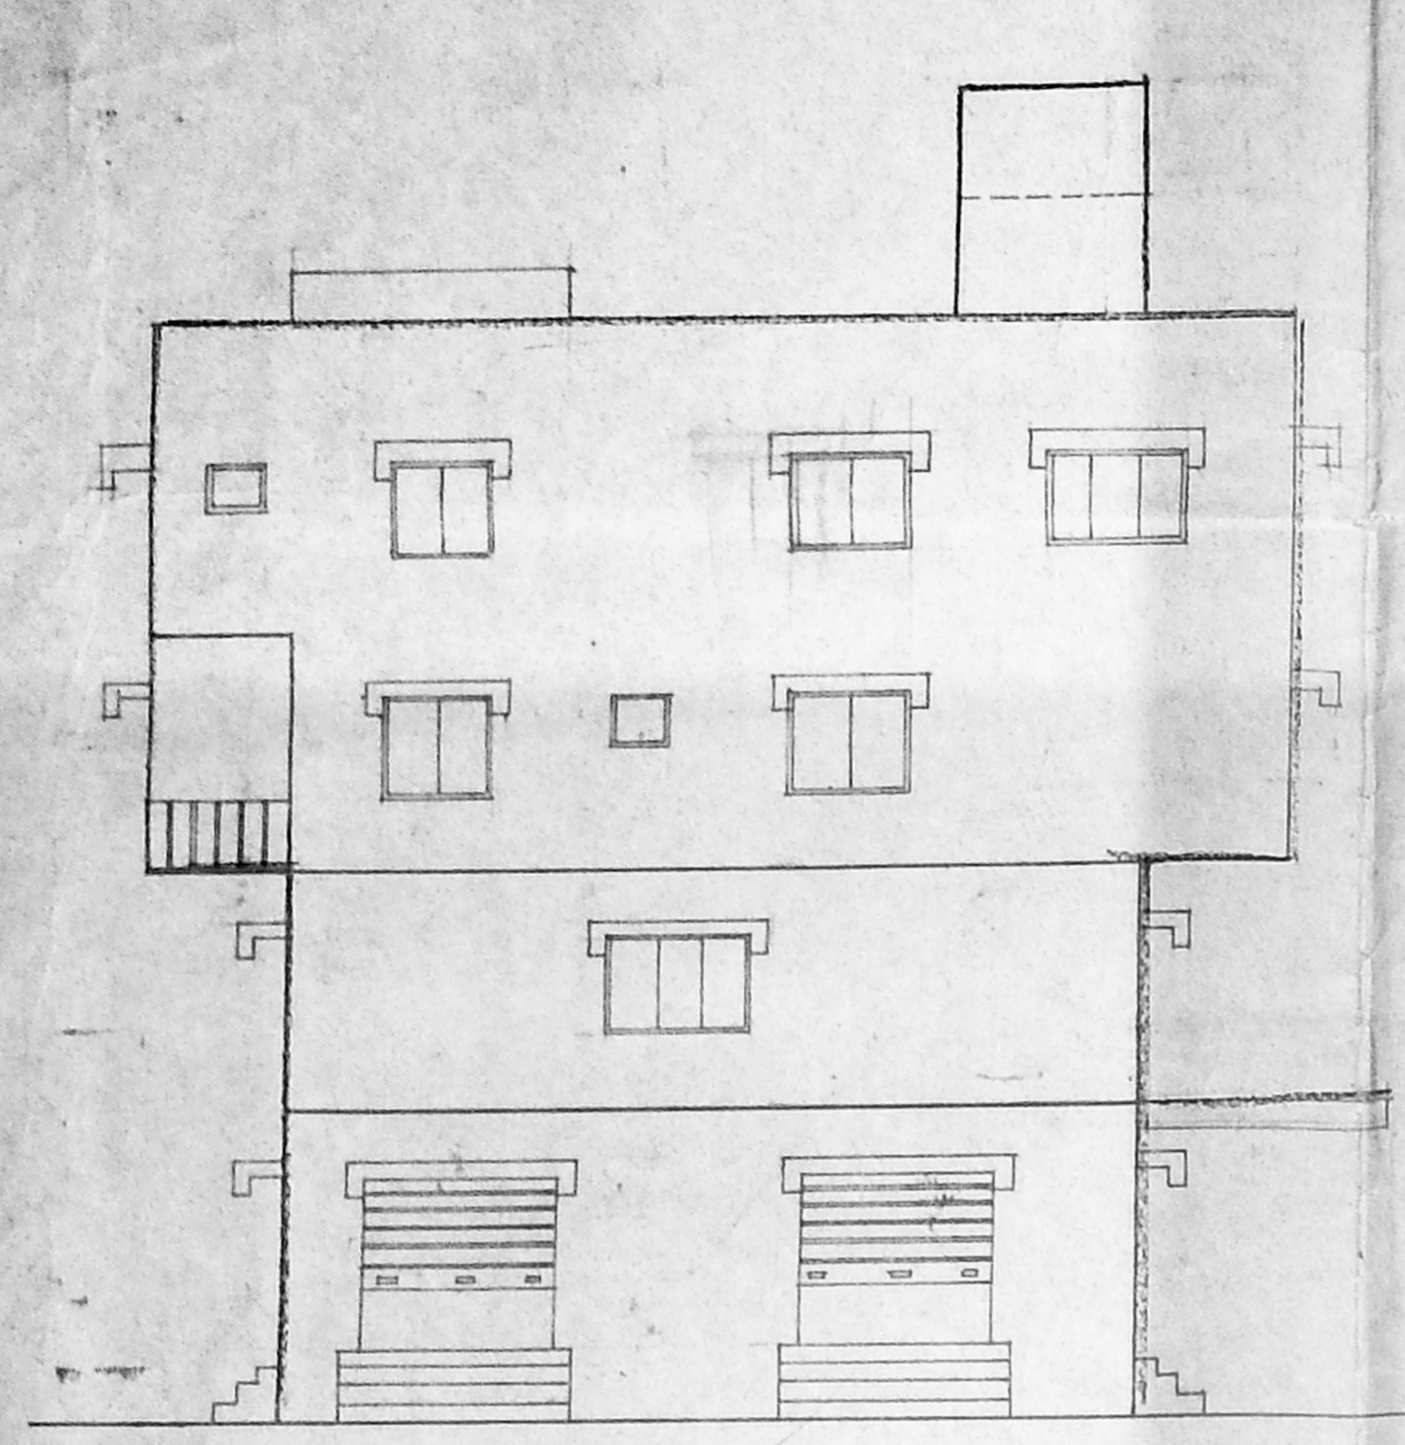

Vertical dimensions: 2'0" (59), 9'16" (289), 9'16" (289), 9'16" (289), 5'4" (144), 5'6" (152), 2'44" (62), 2'44" (62), 16'46"

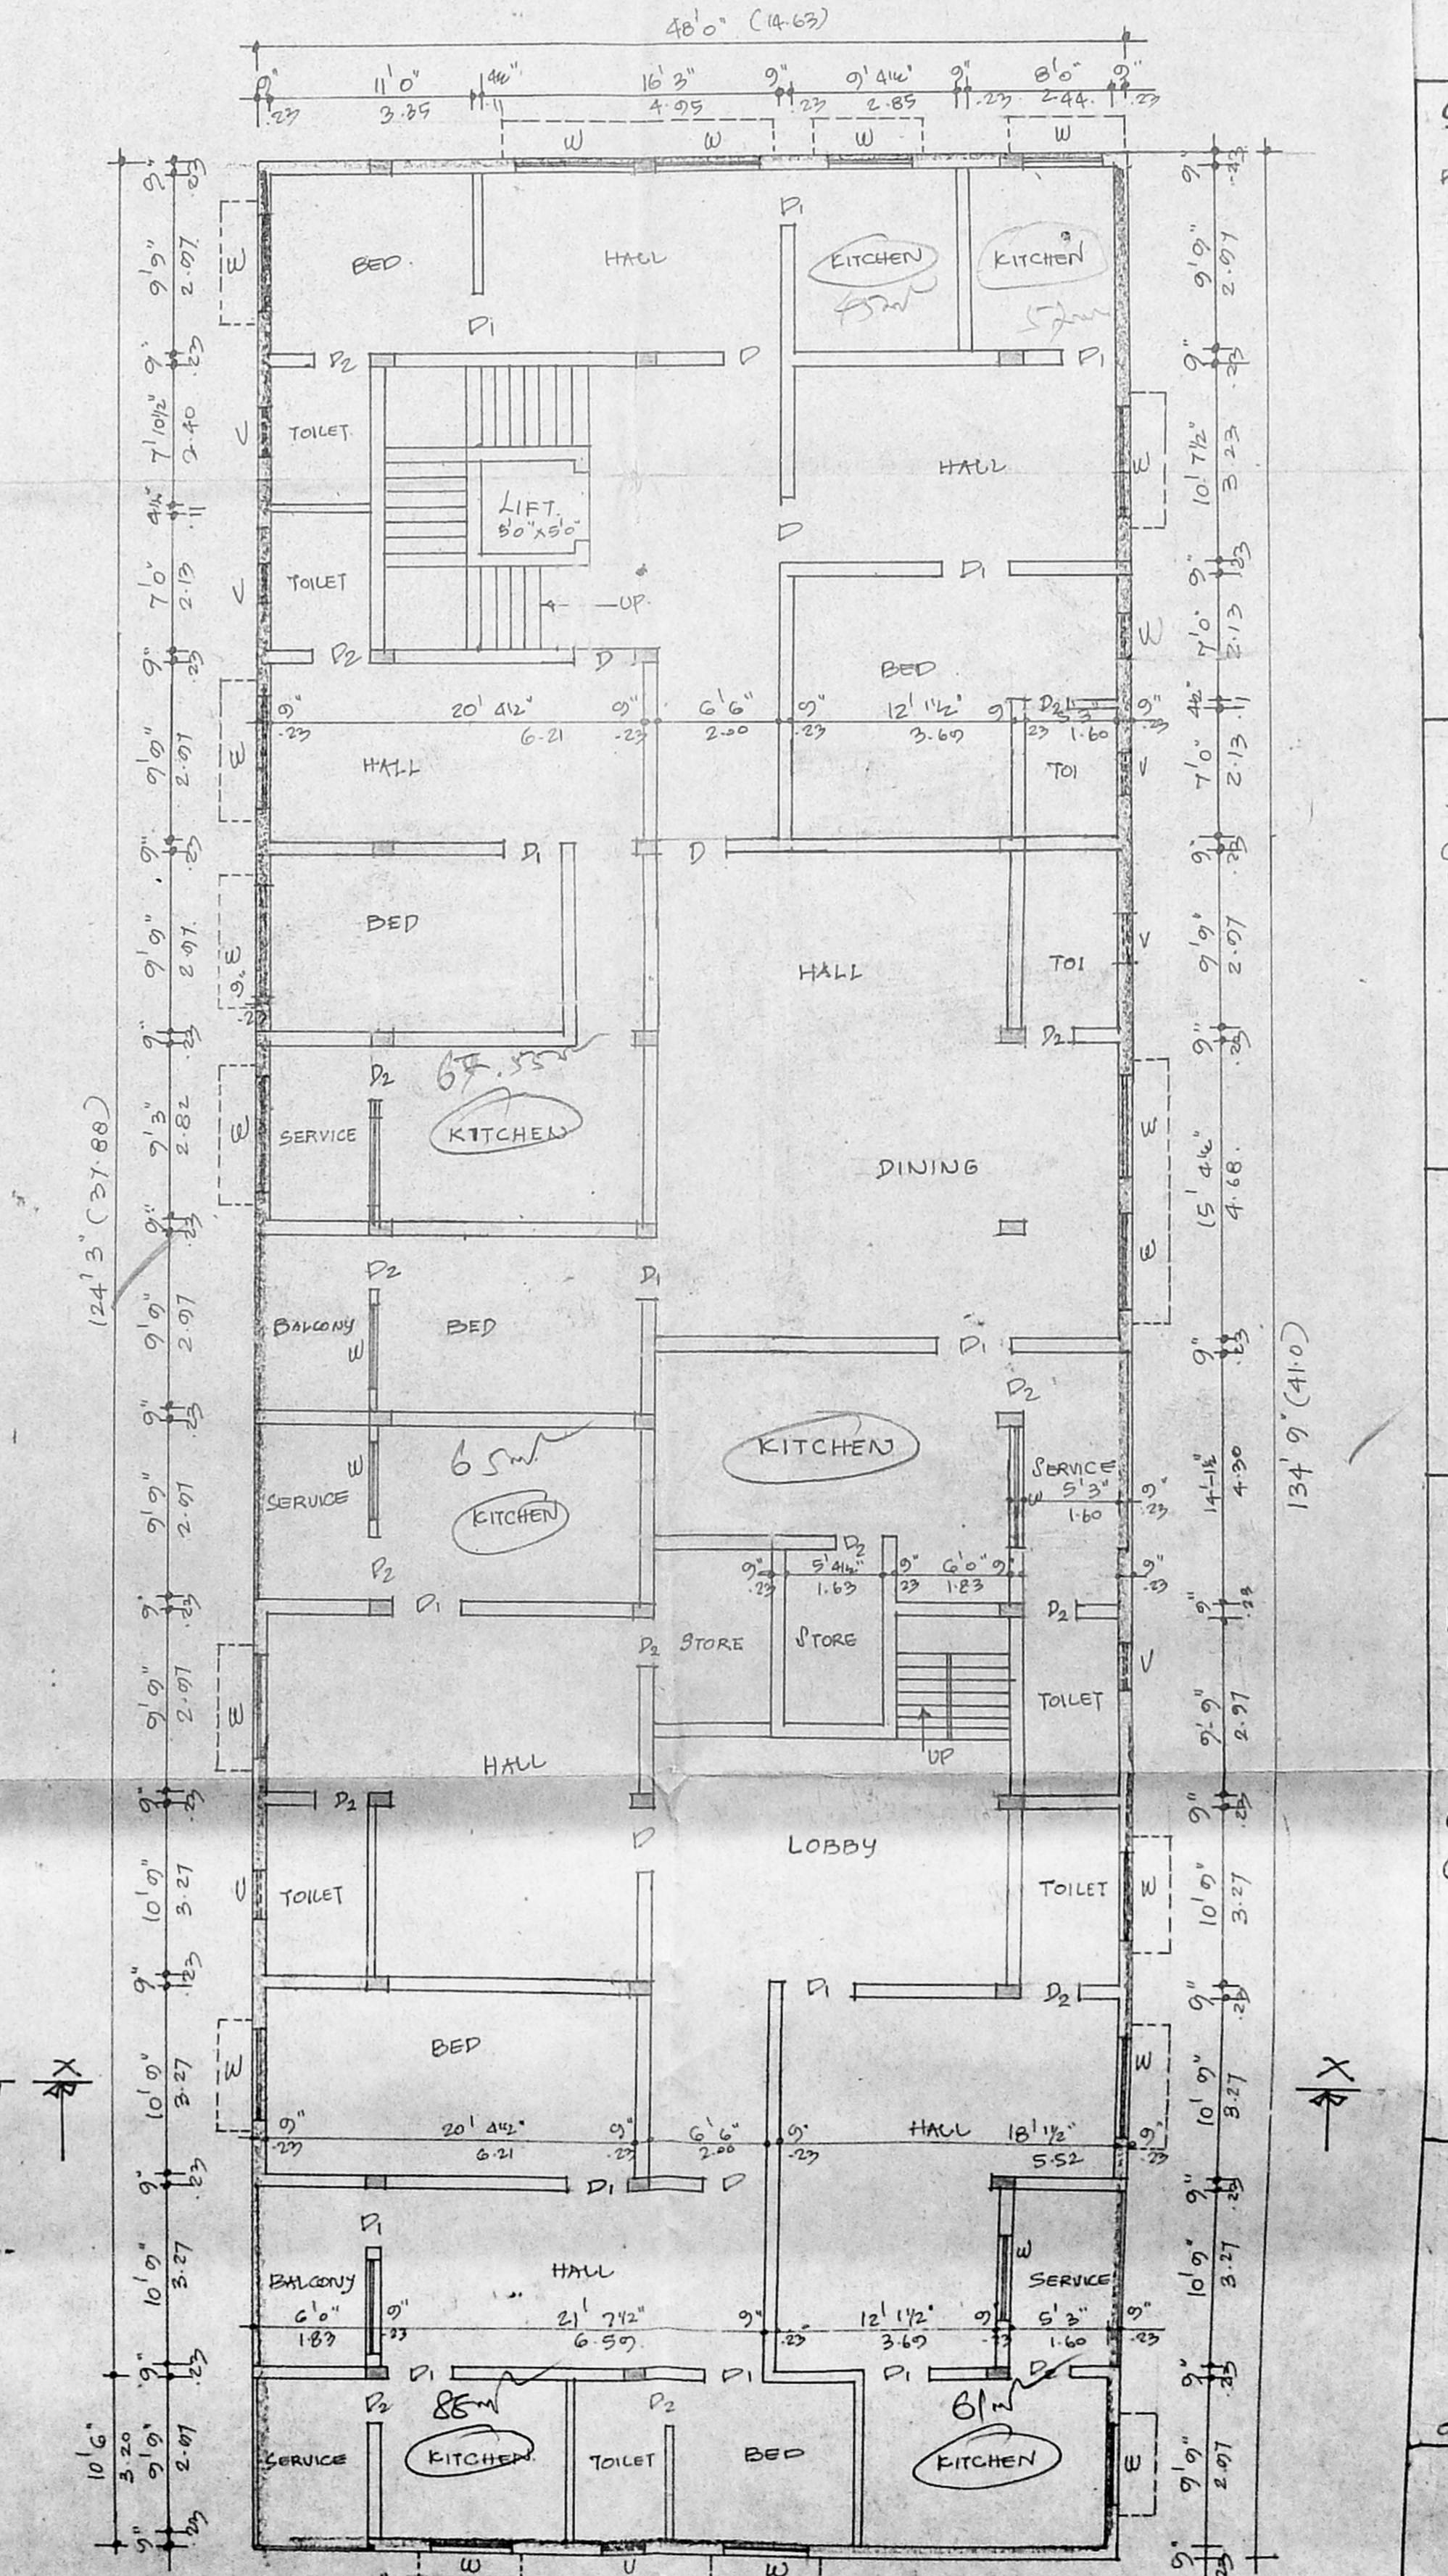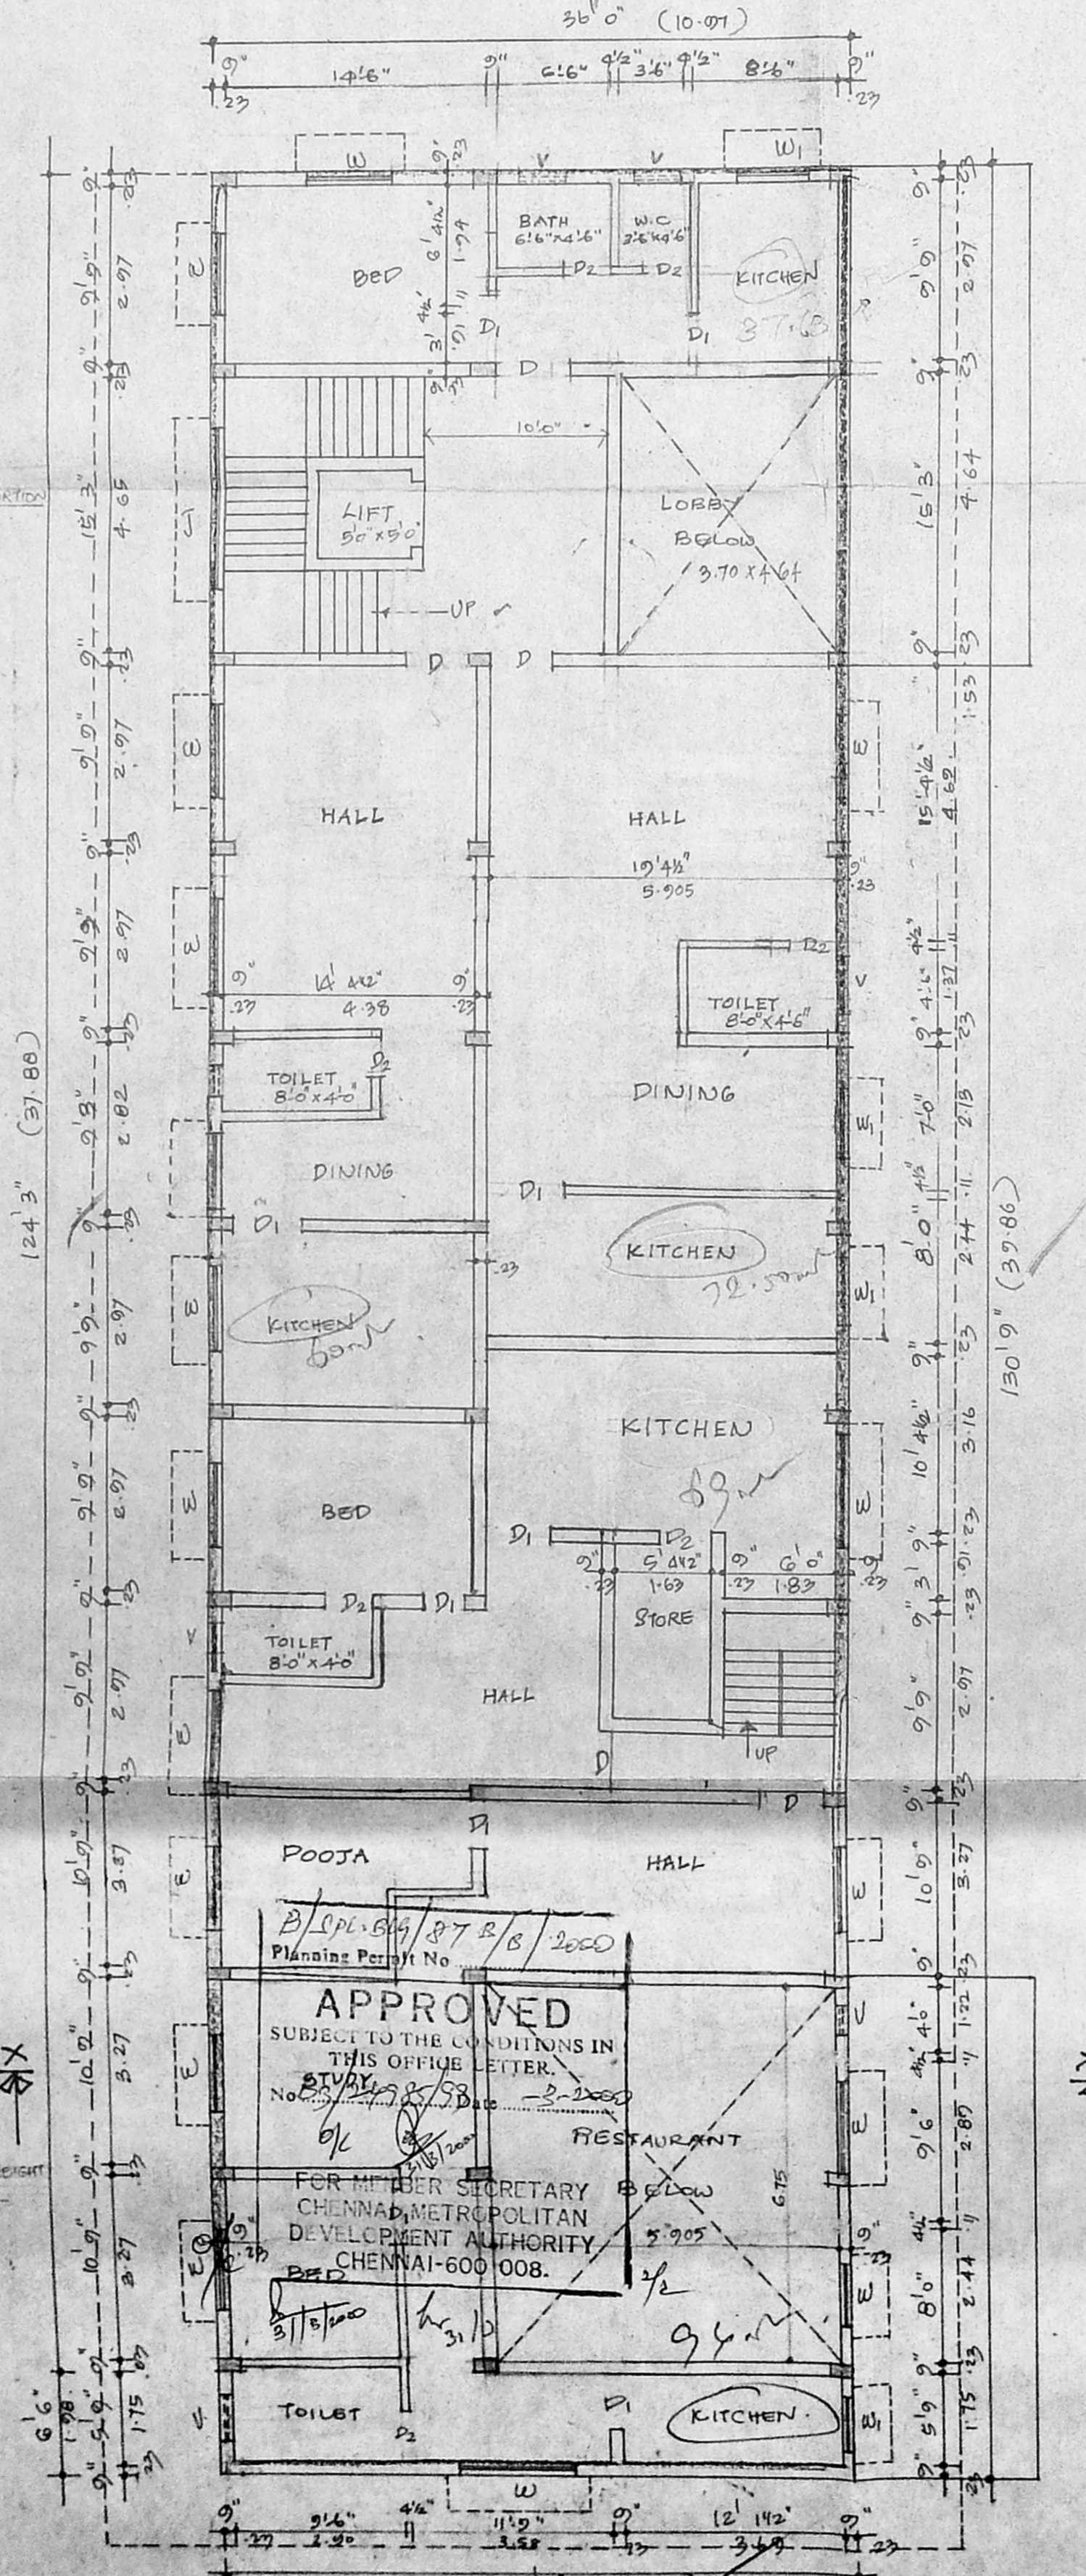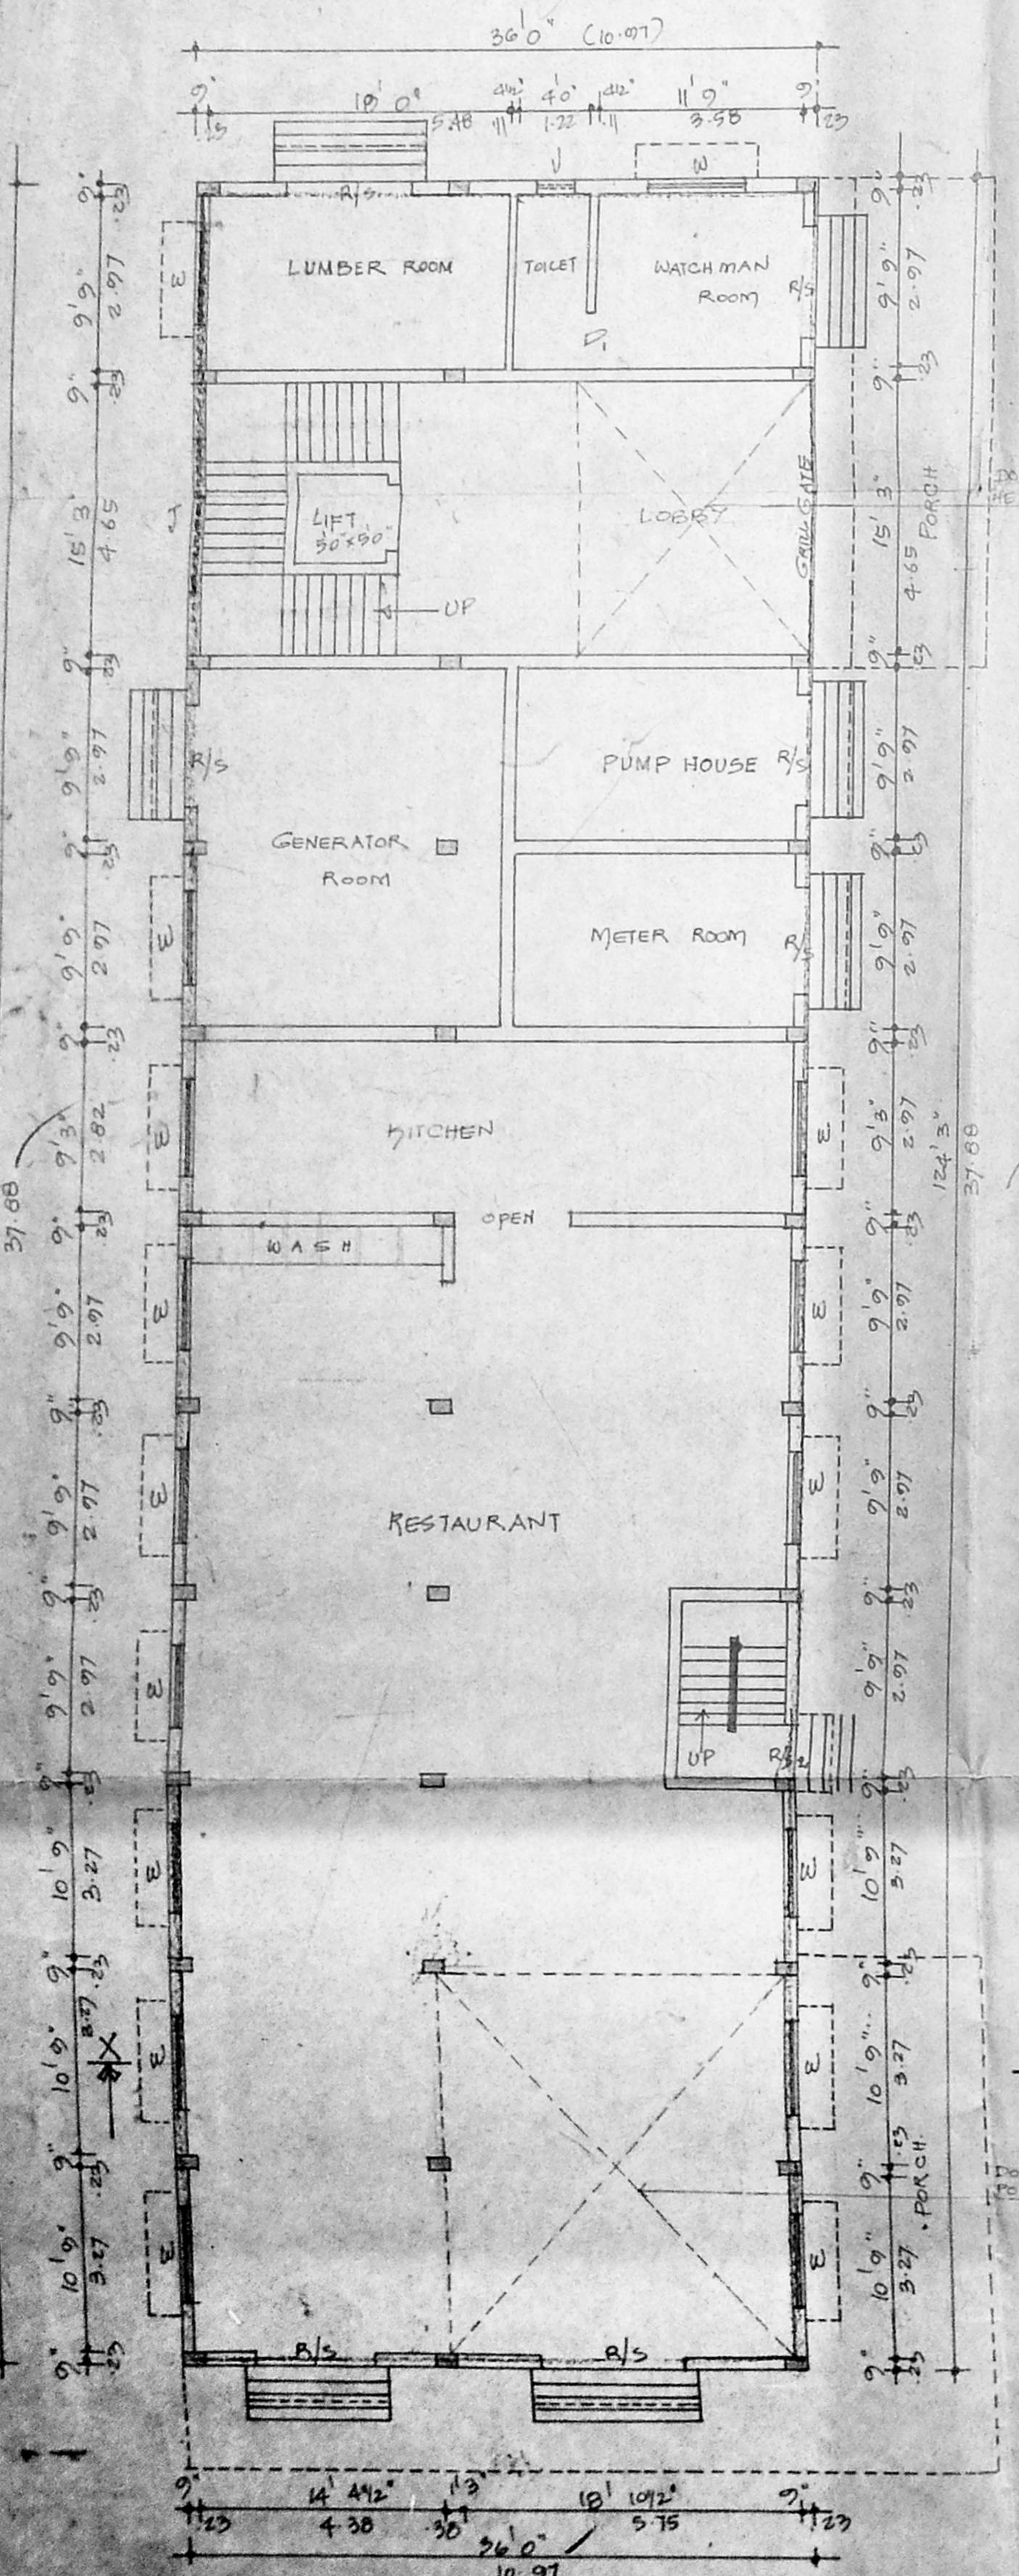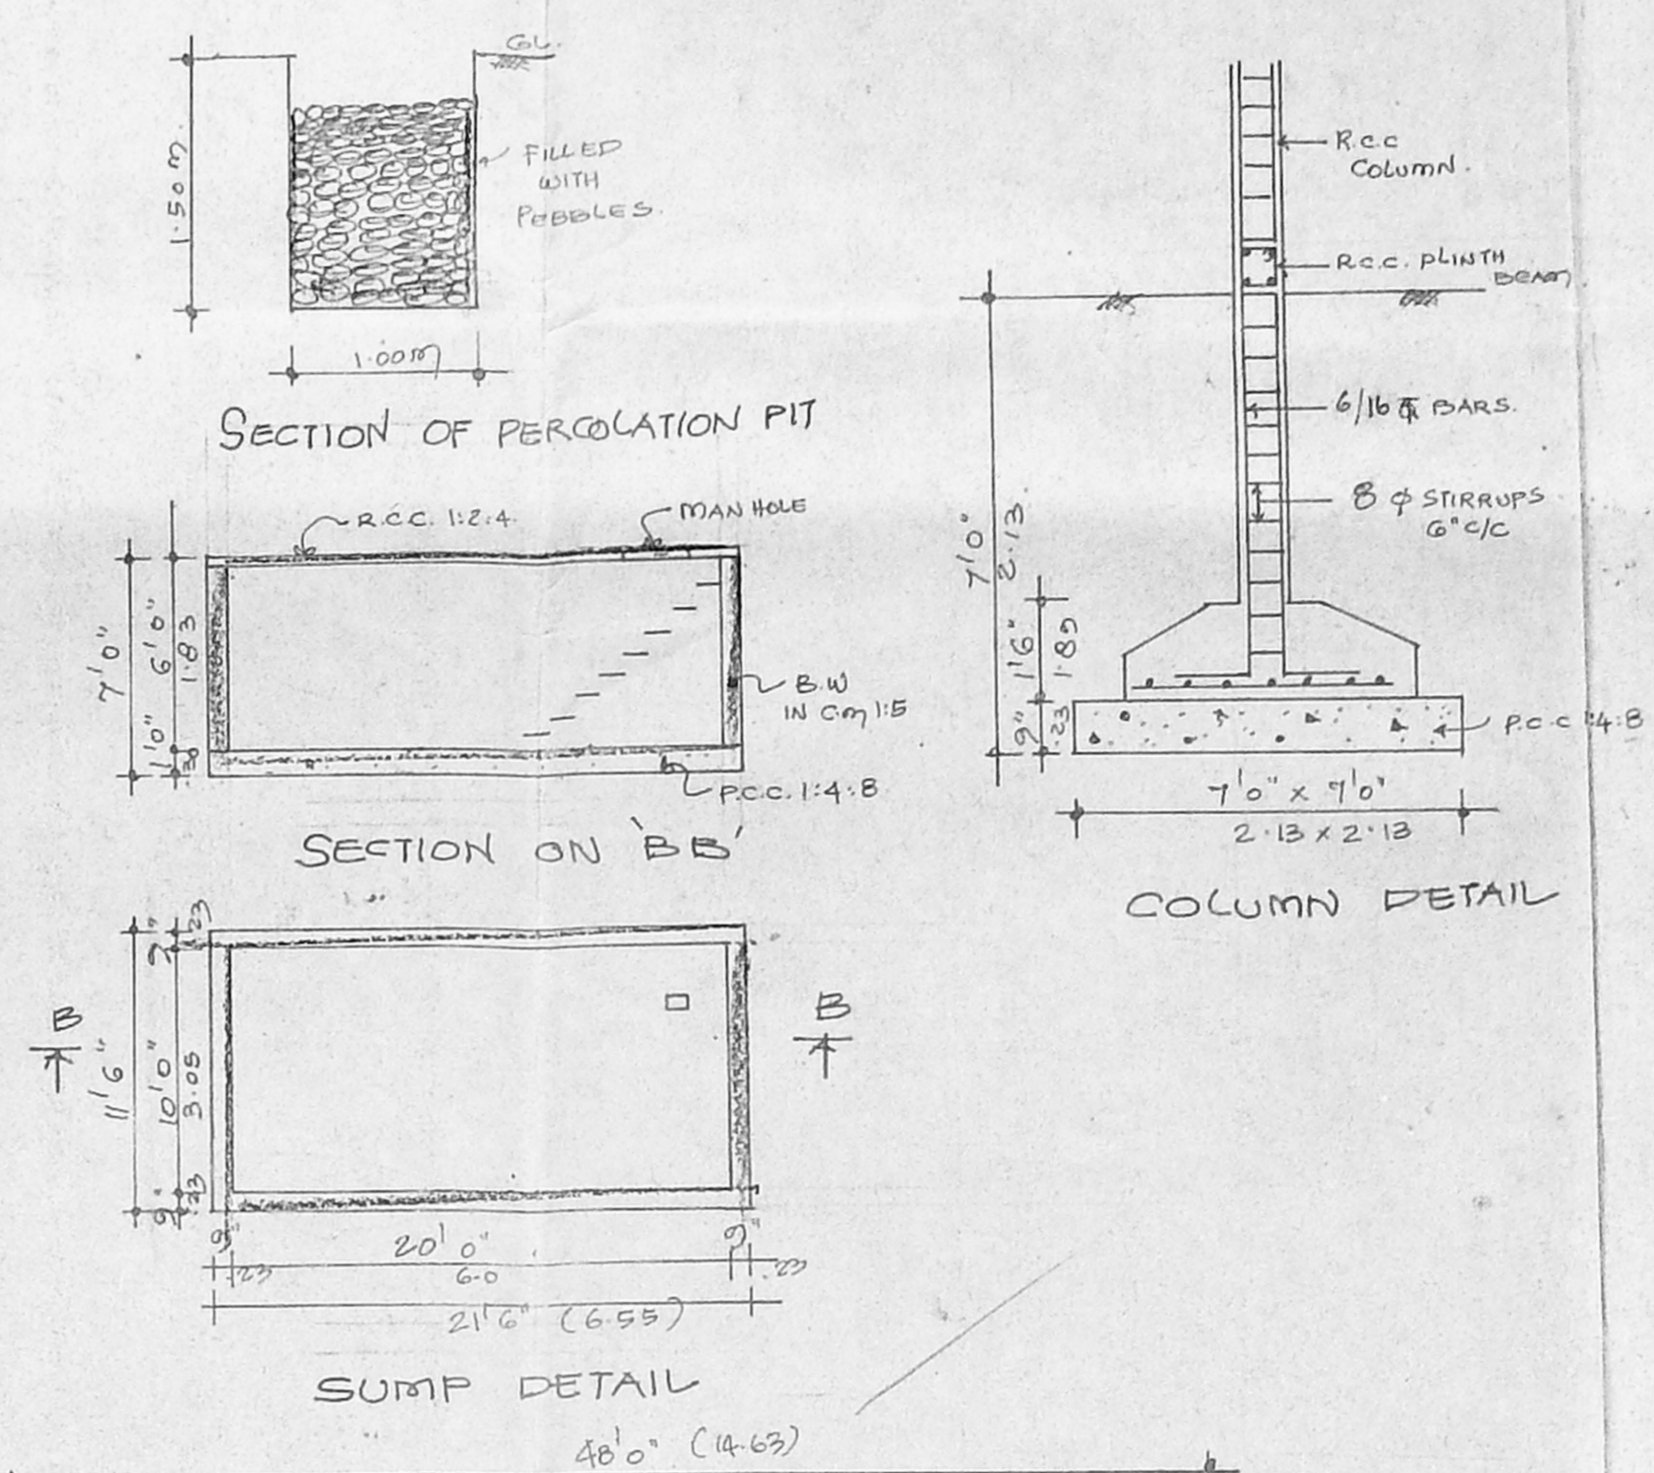

SCHEDULE OF JOINERY

R/S	ROLLING SHUTTER	8'0" x 8'0"	244 x 244
R/S1	ROLLING SHUTTER	3'0" x 8'0"	91 x 244
D	DOOR	3'0" x 7'0"	91 x 213
D1	DOOR	2'0" x 7'0"	84 x 213
D2	DOOR	2'6" x 7'0"	76 x 213
W	WINDOW	6'0" x 5'0"	183 x 152
W1	WINDOW	4'0" x 5'0"	122 x 152
V	VENTILATOR	3'0" x 2'0"	91 x 61

AREA STATEMENT

TOTAL PLOT AREA	11314 SF	105710 ²
GROUND FLOOR FSI AREA (INCLUDING PORCH)	383.70	
FIRST FLOOR AREA	381.00	
SECOND FLOOR AREA	601.00	
THIRD FLOOR AREA	203.00	
TOTAL FLOOR AREA	1568.70	
F.S.I. : 1.50	NON F.S.I. AREA	16770 ²

COLOUR INDEX

PROPOSED ROAD	[Symbol]
SITE BOUNDARY	[Symbol]

PLAN SHOWING THE CONSTRUCTION OF RESTAURANT AND RESIDENTIAL BUILDING AT S.No. 227/1PE DOOR NO:76, BLOCK NO:7 OF PURASAWALKAM, GANGADESWARAR KOVIL ST CHENNAI. 60007.

SCALE: 1" = 8'0" OR 1:100

OWNER: [Signature]
K. VENKATACHALAM, B.Sc. (Engg.), M.L.E. Civil Engineer & Building Contractor. Class I Licensed Surveyor Corporation of Chennai, No. 98 KRISHNA Road, Nungambakam, Chennai-600 004. Phone: 8228283, Fax: No. 9410-102334

APPROVED
SUBJECT TO THE CONDITIONS IN THIS OFFICE LETTER.
FOR MEMBER SECRETARY CHENNAI METROPOLITAN DEVELOPMENT AUTHORITY CHENNAI-600 008.