




ELEVATION

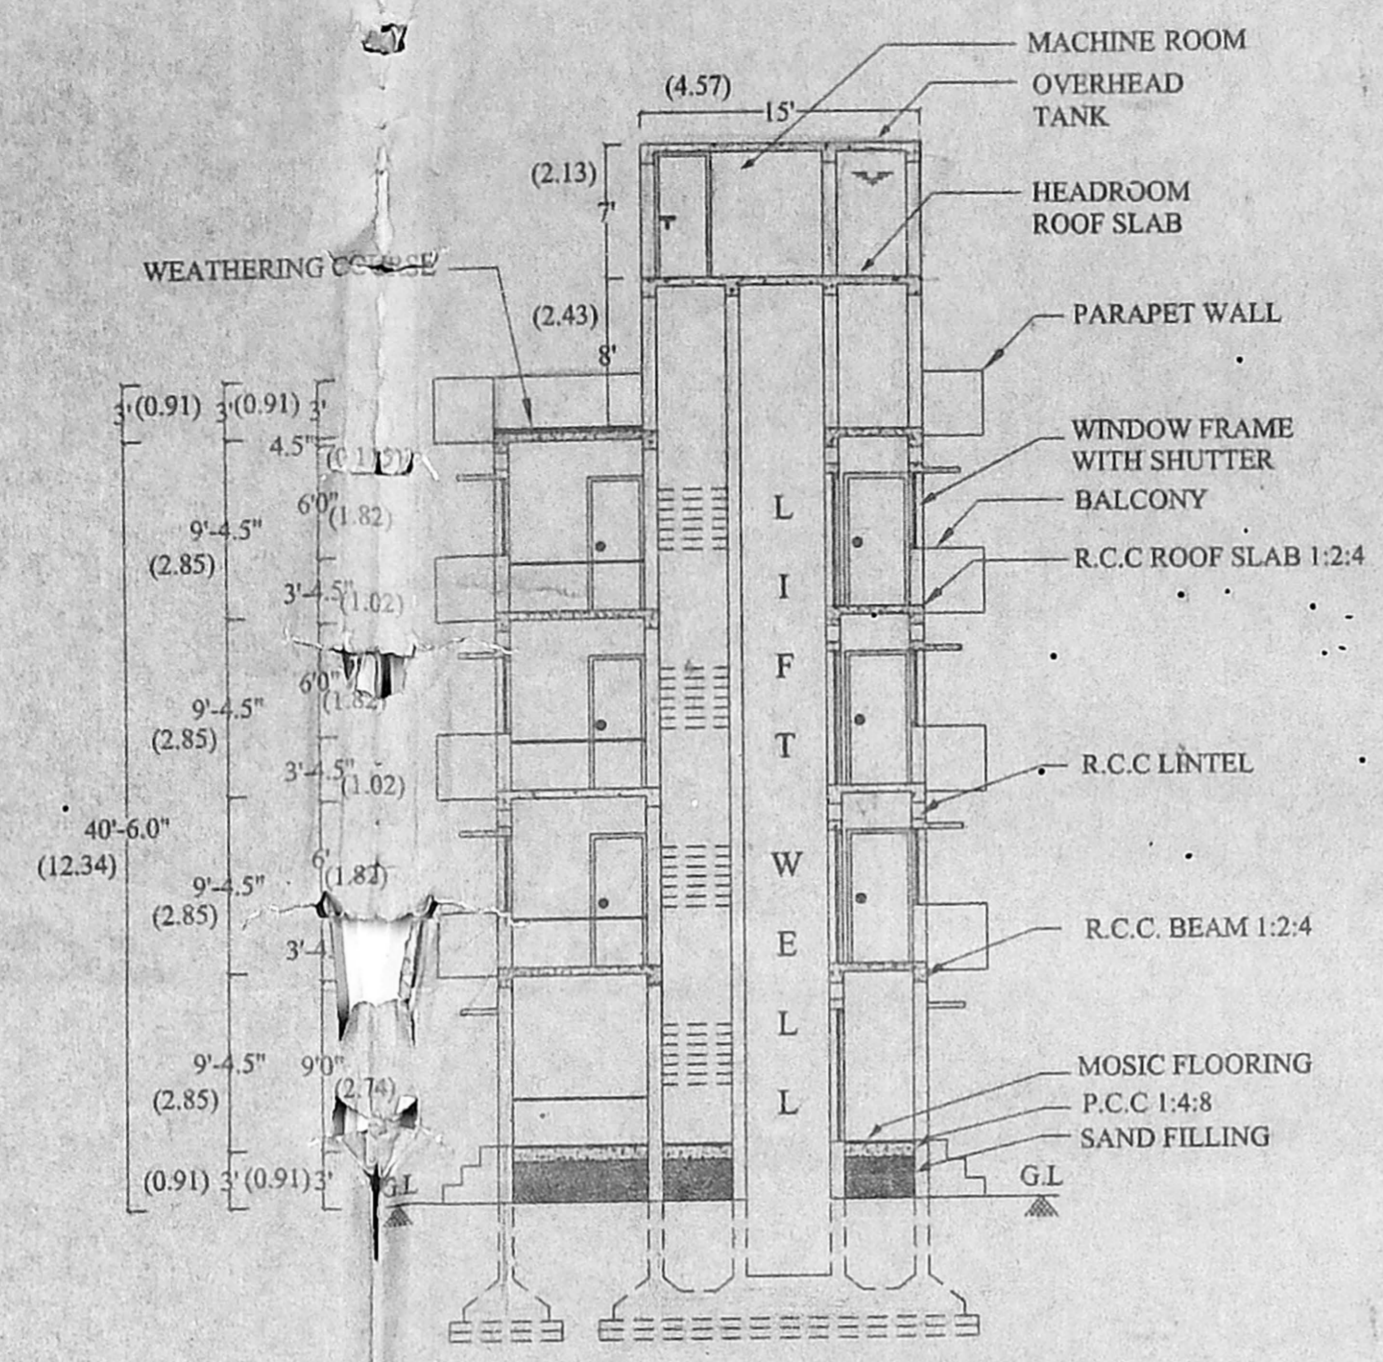


SECTION A-A

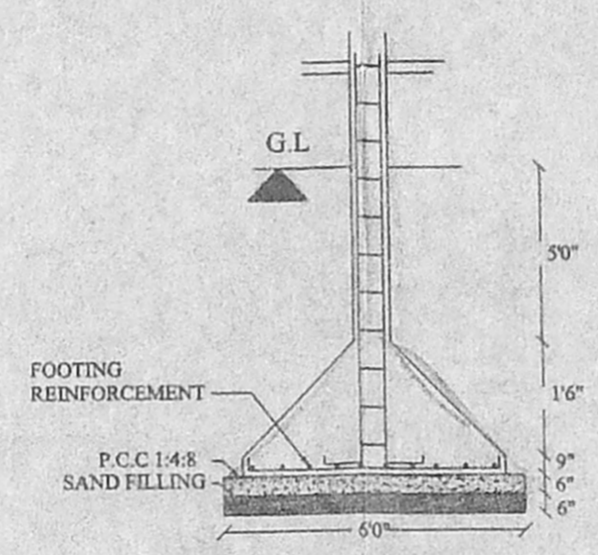

FOUNDATION DETAILS (not to scale)

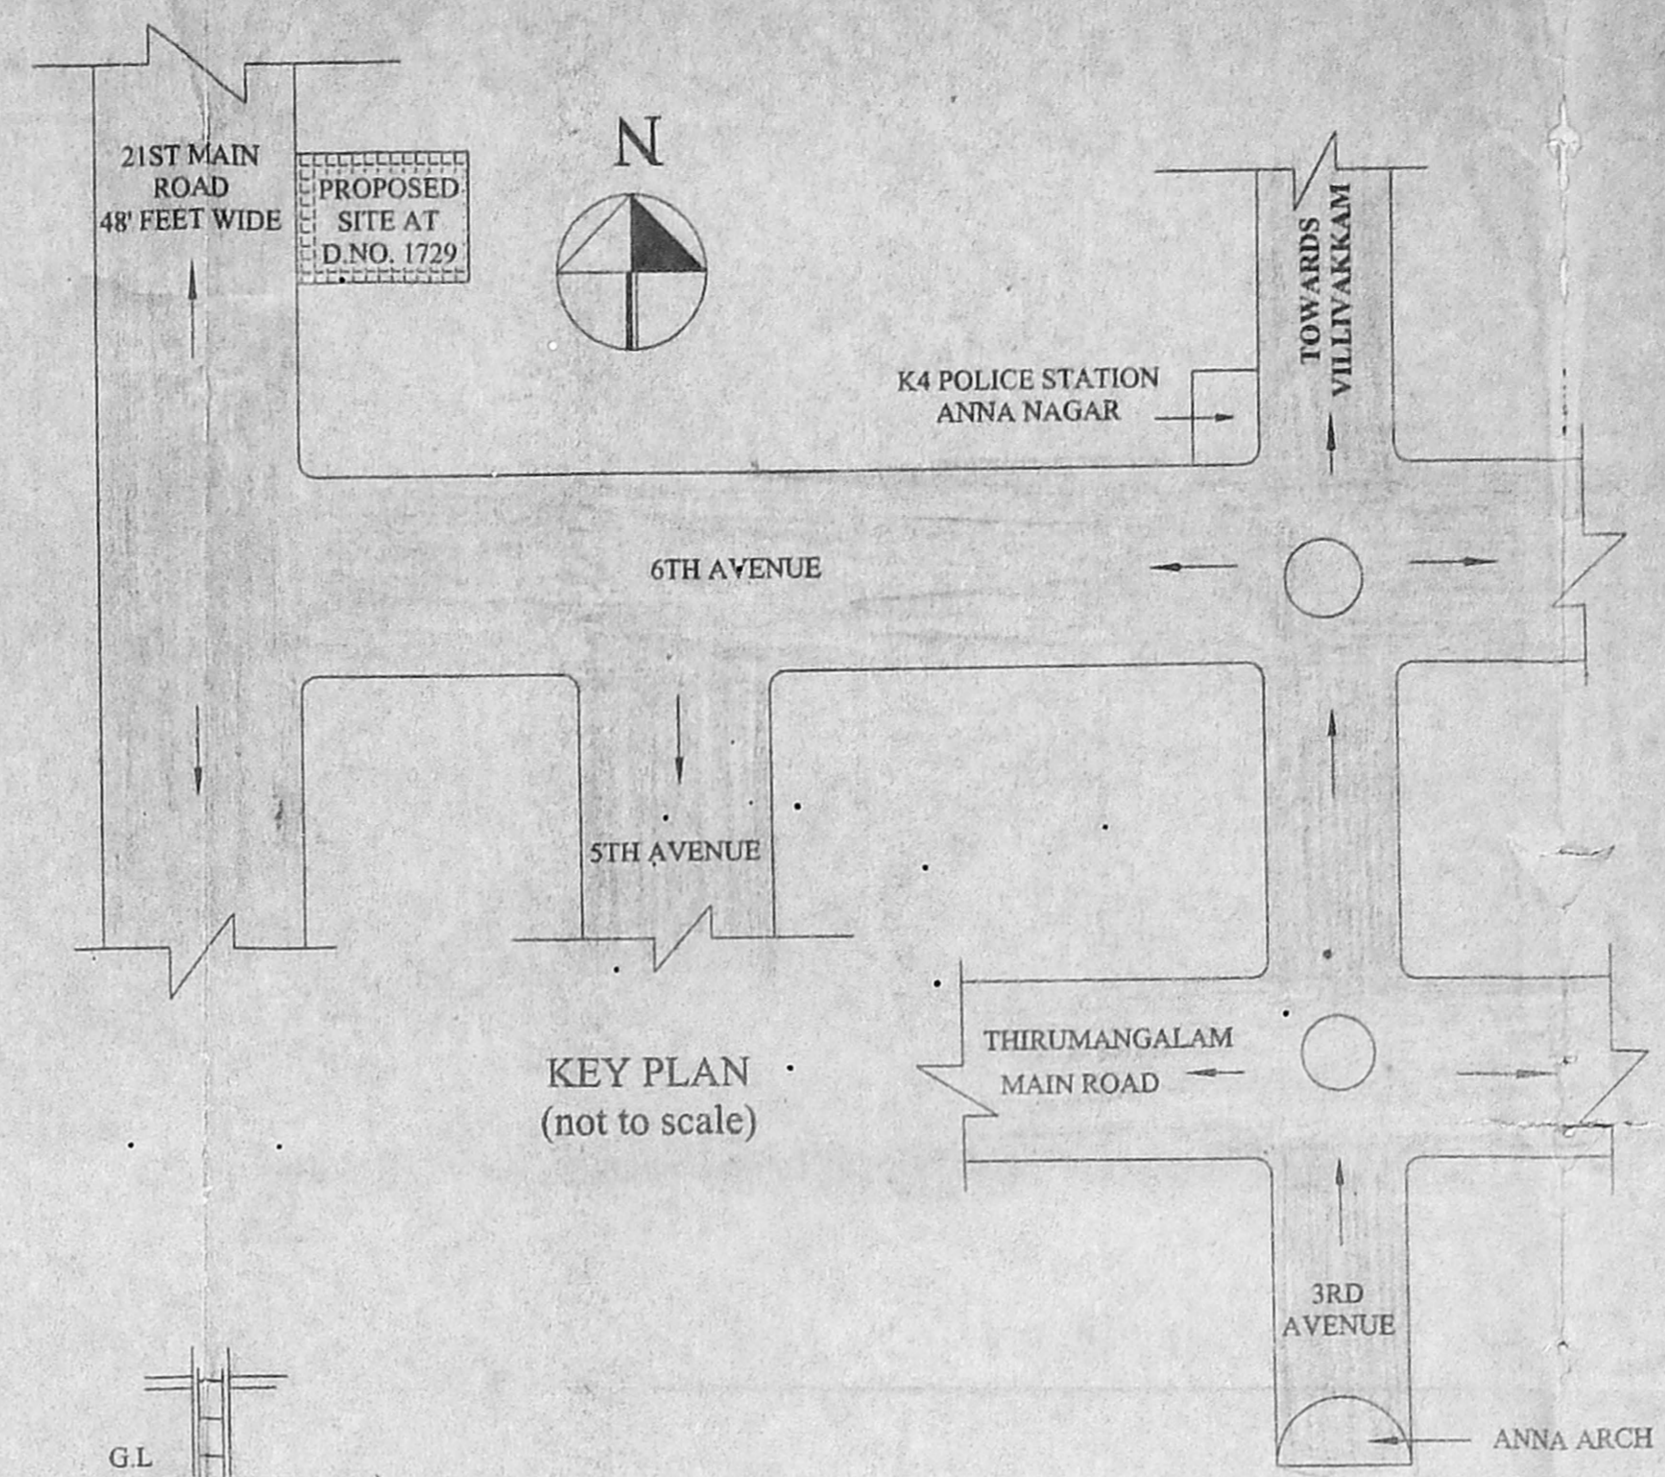


KEY PLAN (not to scale)

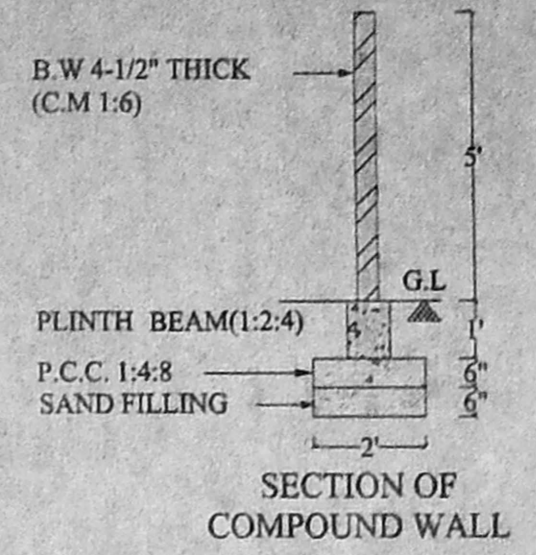


SECTION OF COMPOUND WALL

Planning Permit No. B/Sp/166/196/2000
APPROVED
 SUBJECT TO THE CONDITIONS IN THIS OFFICE LETTER
 No. B/3/2014/279 Date: 7/2000
 FOR THE SECRETARY
 CHENNAI METROPOLITAN DEVELOPMENT AUTHORITY
 CHENNAI-600 008

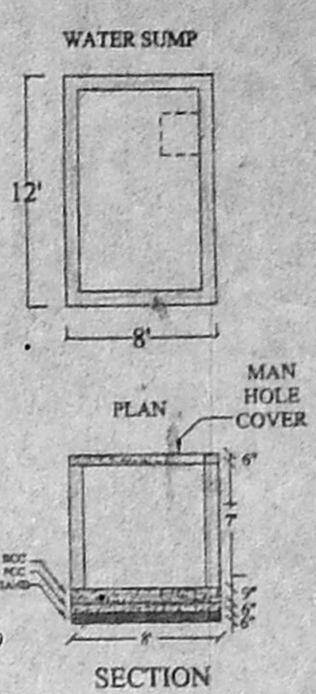


DETAILS OF PEBBLES BED


CMDA (B) NO. 1
 C.No. B-3/2014/279
 Asst. Scrutiny P.A.
 22/12/2000
 D.P.

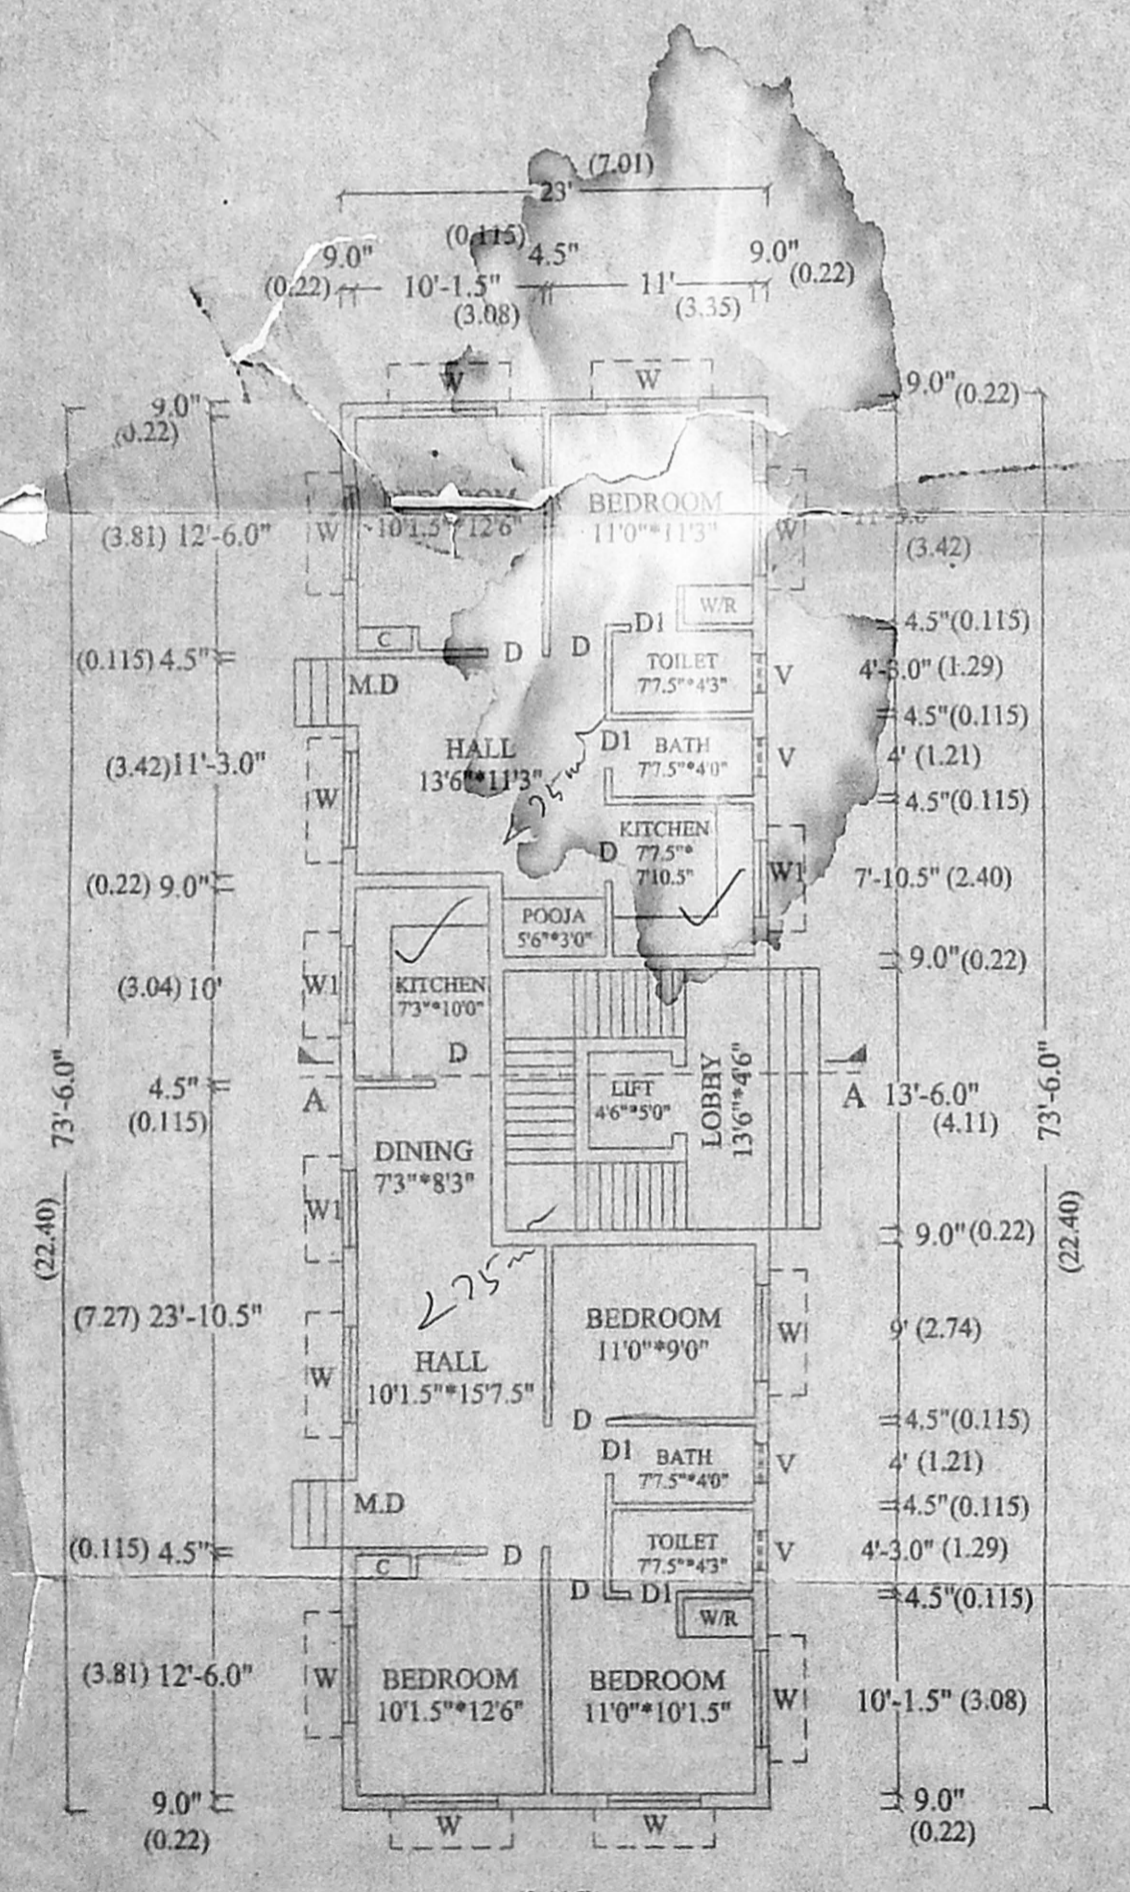


GROUND FLOOR PLAN

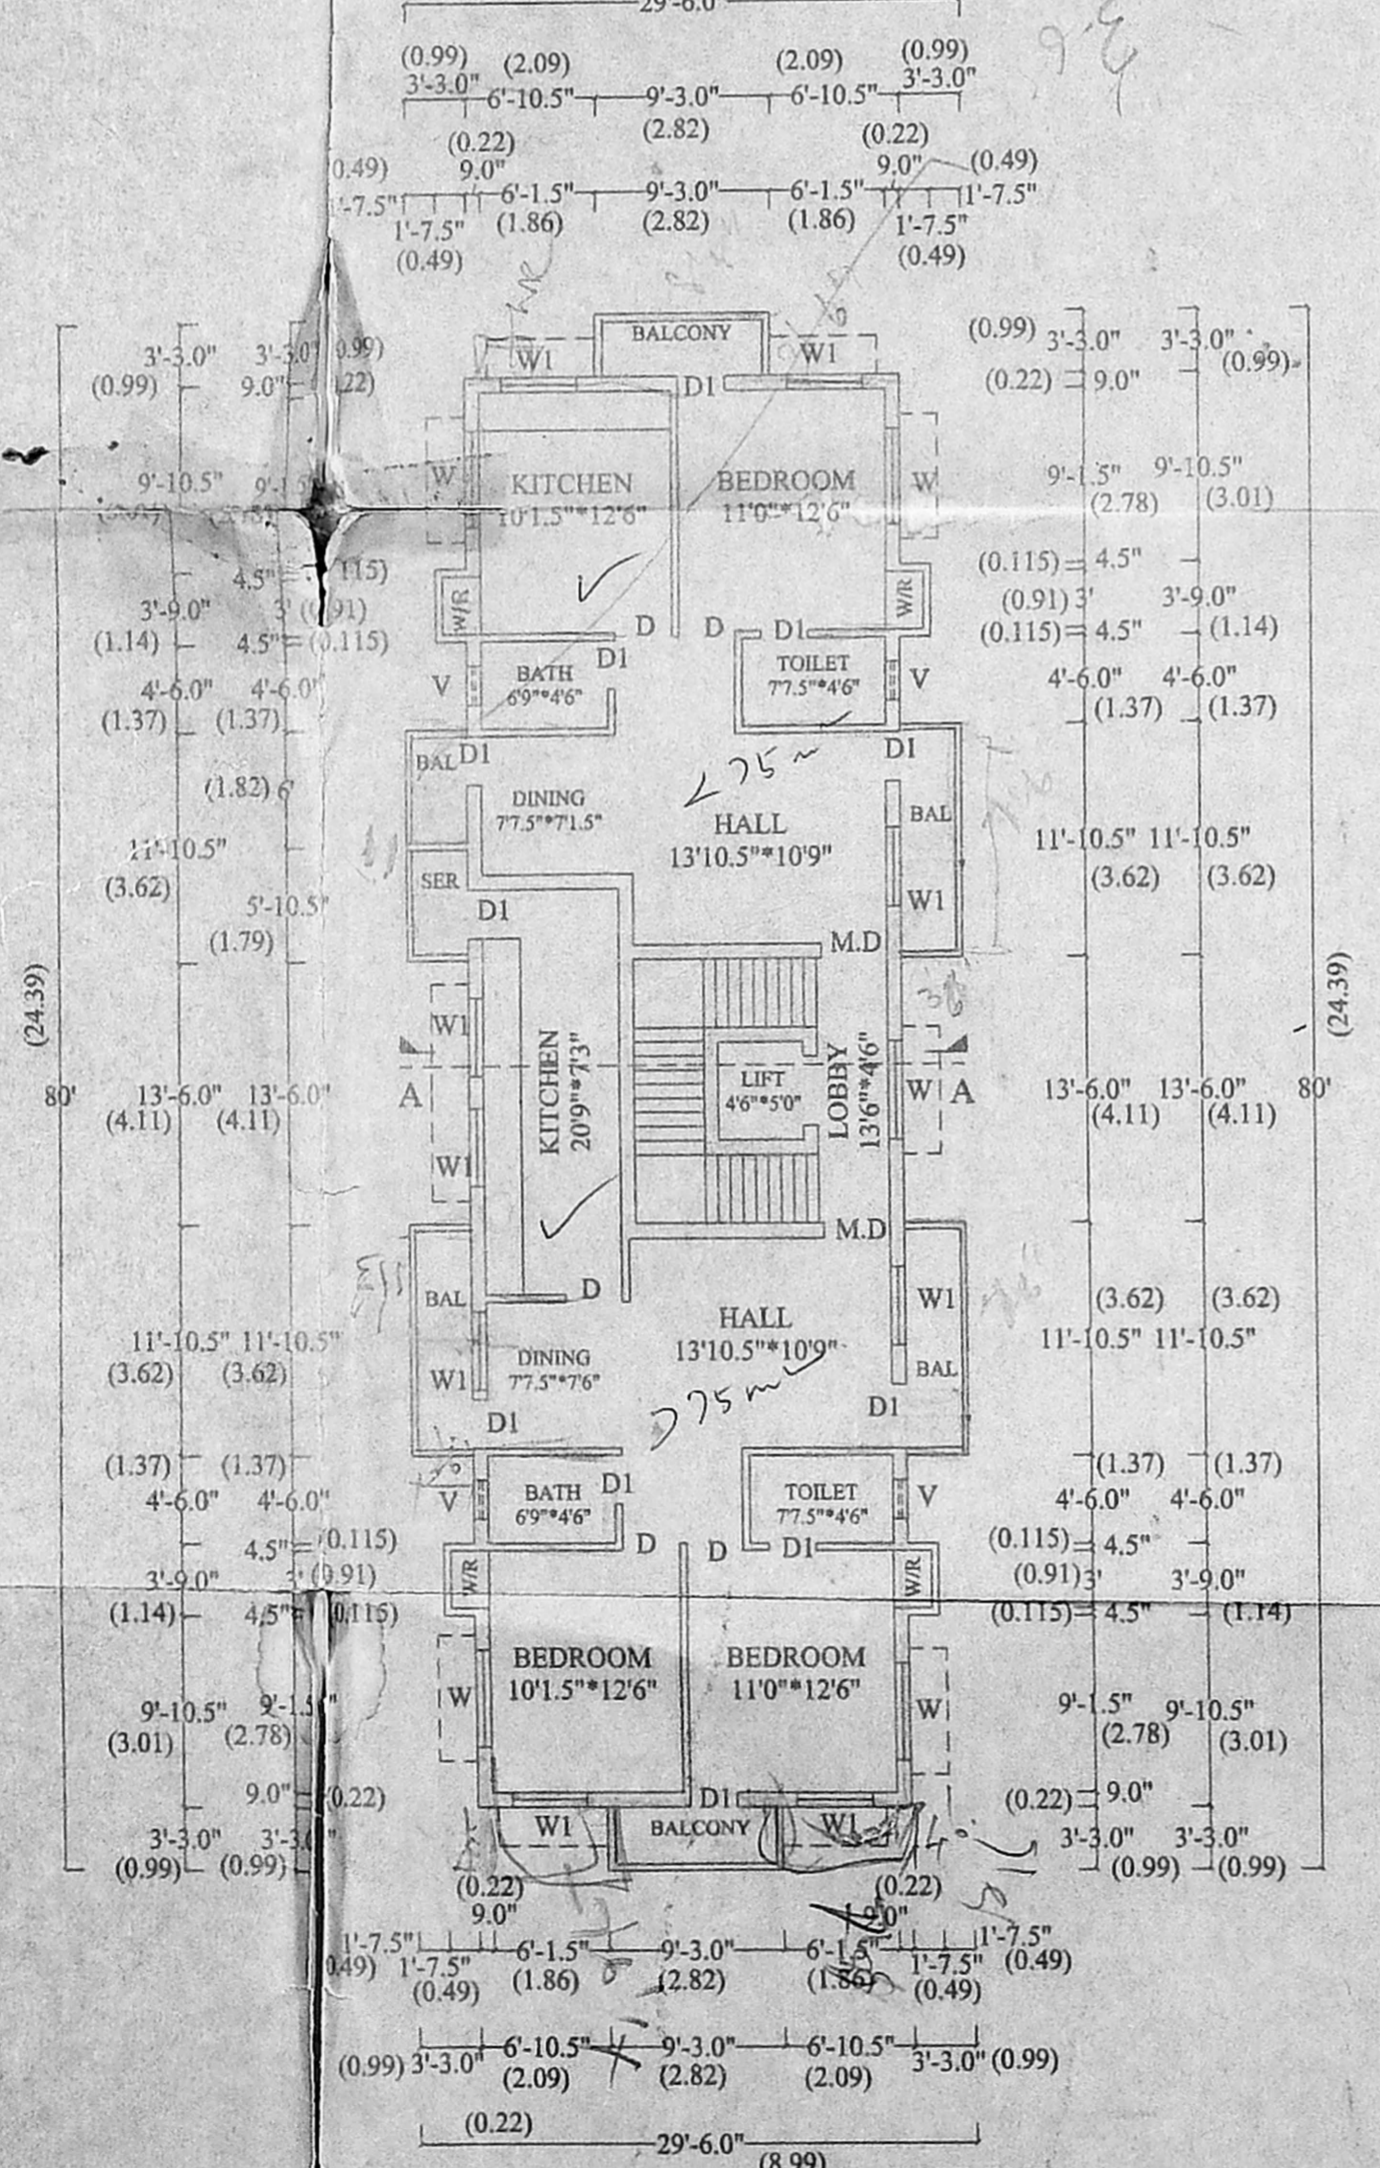

TYPICAL FLOOR PLAN (FIRST, SECOND & THIRD FLOOR PLAN)

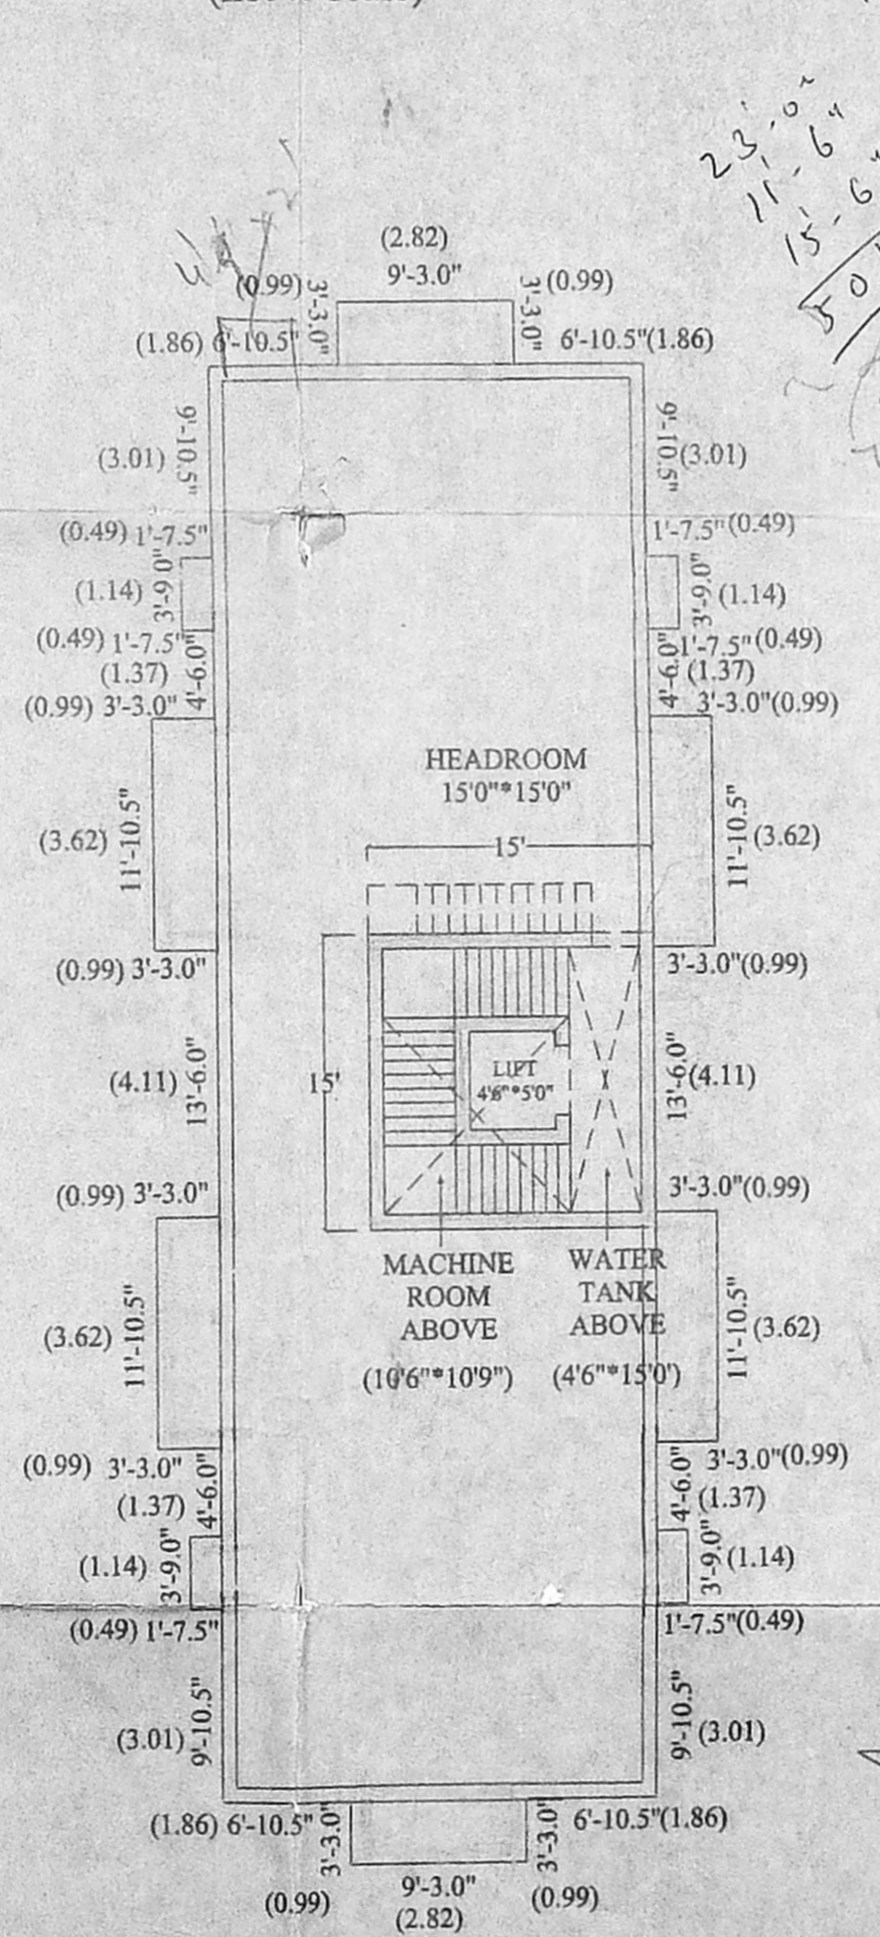

TERRACE FLOOR PLAN

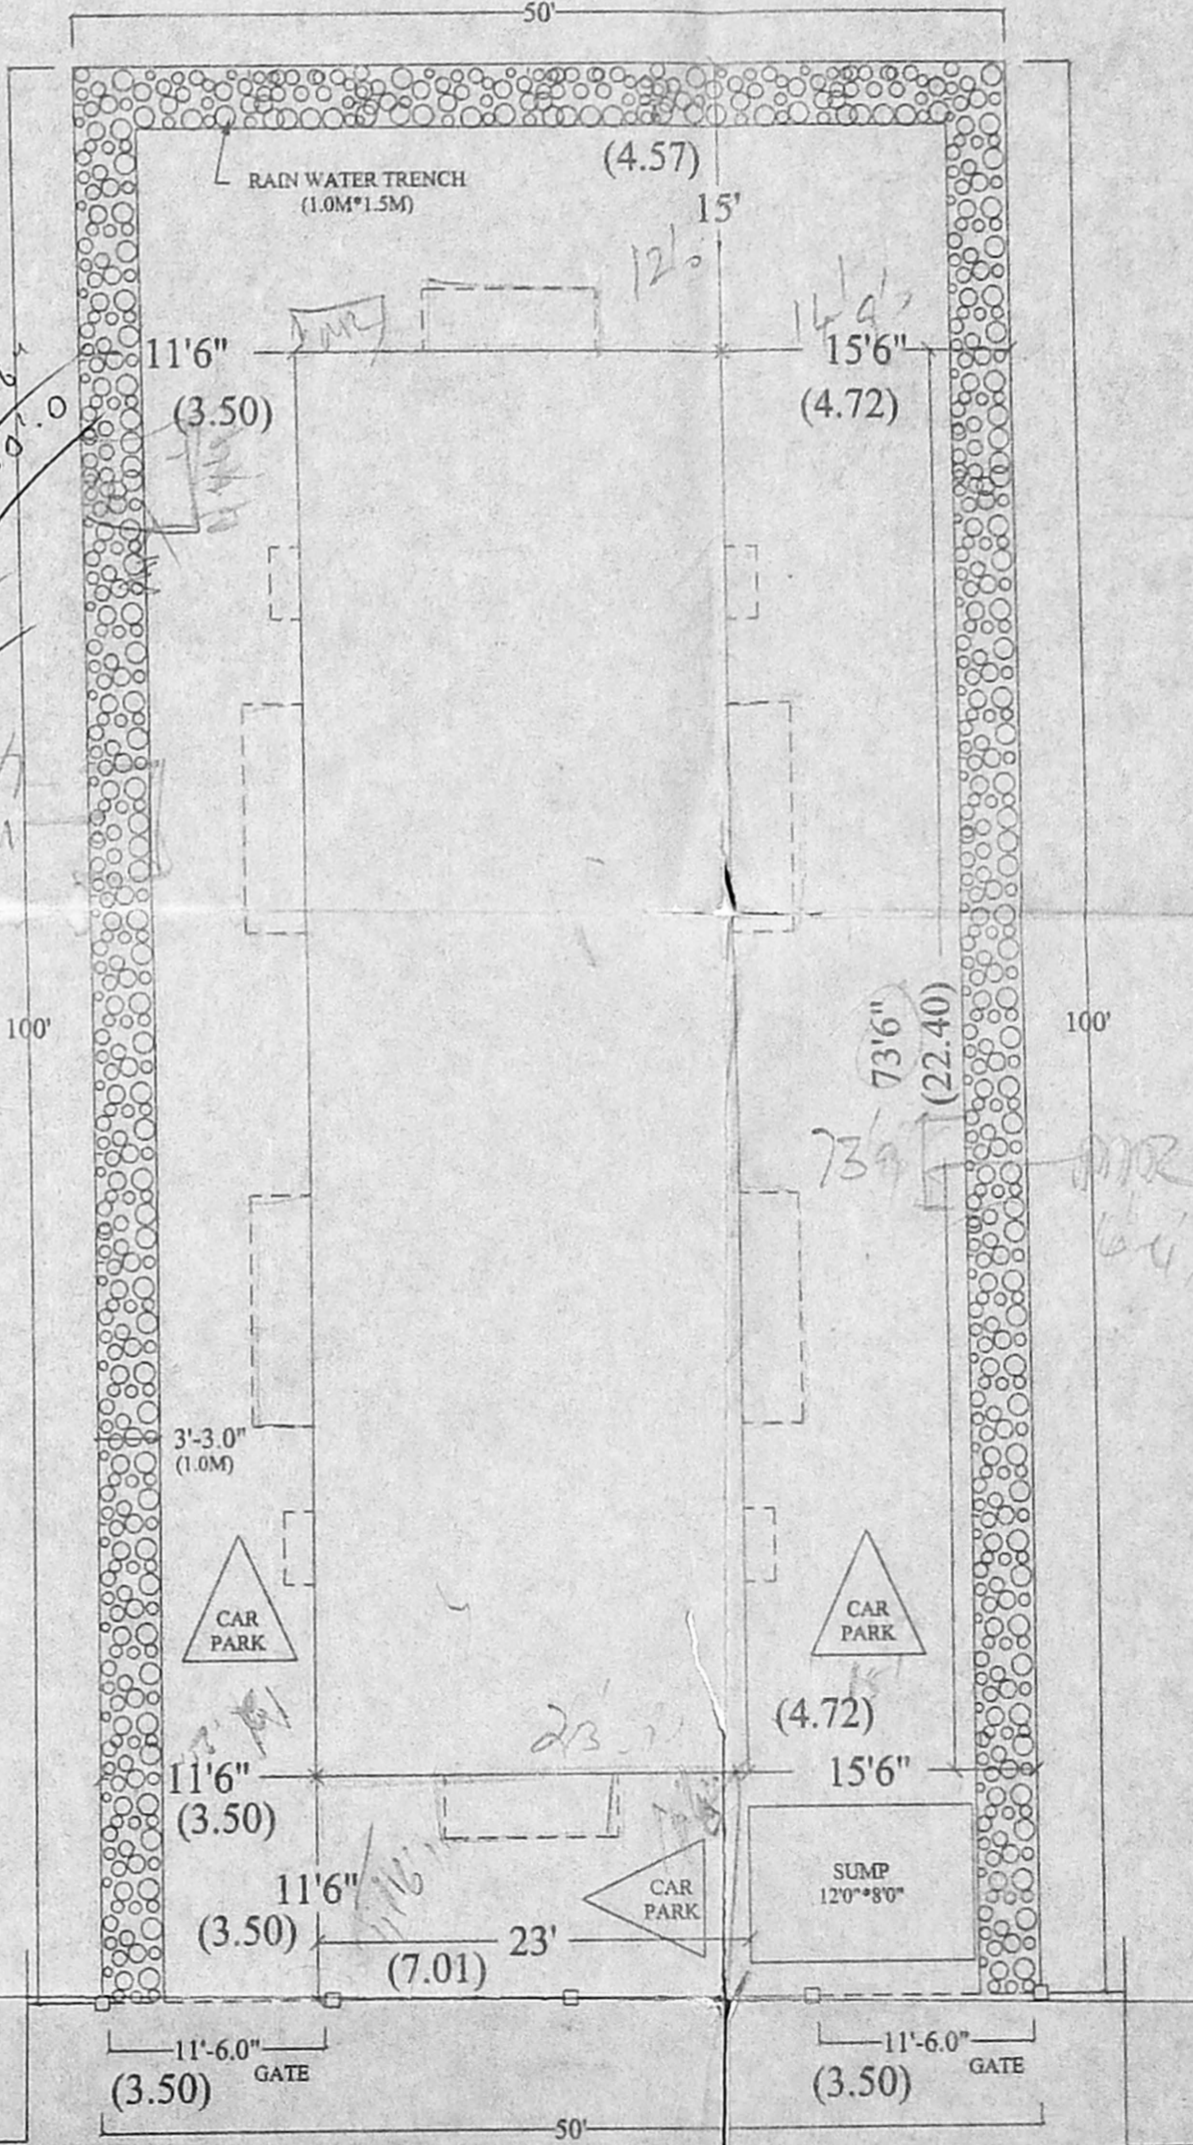

SITE PLAN

JOINERIES

MD MAIN DOOR	3'6" x 7'0"	1.05 x 2.14
D DOOR	3'0" x 7'0"	0.91 x 2.14
D1 DOOR	2'6" x 7'0"	0.75 x 2.14
W WINDOW	5'0" x 4'0"	0.52 x 1.22
W1 WINDOW	4'0" x 4'0"	1.22 x 1.22
V VENTILATOR	2'0" x 1'9"	0.61 x 0.54

AREA STATEMENT

	IN SQ.FT.	IN SQ.M
TOTAL PLOT AREA	5000.00	464.68
PROPOSED GROUND FLOOR AREA	1690.50	157.10
PROPOSED FIRST FLOOR AREA	1929.37	179.31
PROPOSED SECOND FLOOR AREA	1929.37	179.31
PROPOSED THIRD FLOOR AREA	1929.37	179.31
TOTAL	7478.61	695.00
PLOT COVERAGE	33.81%	
F.S.I	1.49	

COLOUR INDEX

PROPOSED	
ROAD	
BOUNDARIES	

SITE ADDRESS
 PROPOSED BUILDING AT PLOT NO. 1729,
 21st, MAIN ROAD, ANNA NAGAR,
 CHENNAI - 600 101.
 T.S.NO. 5, BLOCK NO. 47, OF
 VILLIVAKKAM
 R.S. NO. 54 (PART)

OWNER'S SIGNATURE
 For Nandam's Foundation (P) Ltd.,
 MANAGING DIRECTOR.

LICENSED SURVEYOR
 K SELVAM, B.E., AMIE, C.Eng (I) A.L.V.
 Consulting Civil Engineer Chartered Engineer
 Approved Valuer, Licensed Surveyor,
 Class-1, Reg No 319/99 2000
 Corporation of Chennai
 No. 1/69 Mogappair East,
 CHENNAI-600 050.
 PH: 6248264
 SCALE: GREEN CHANNEL PERMIT SIGN NOT APPLICABLE