




FRONT ELEVATION

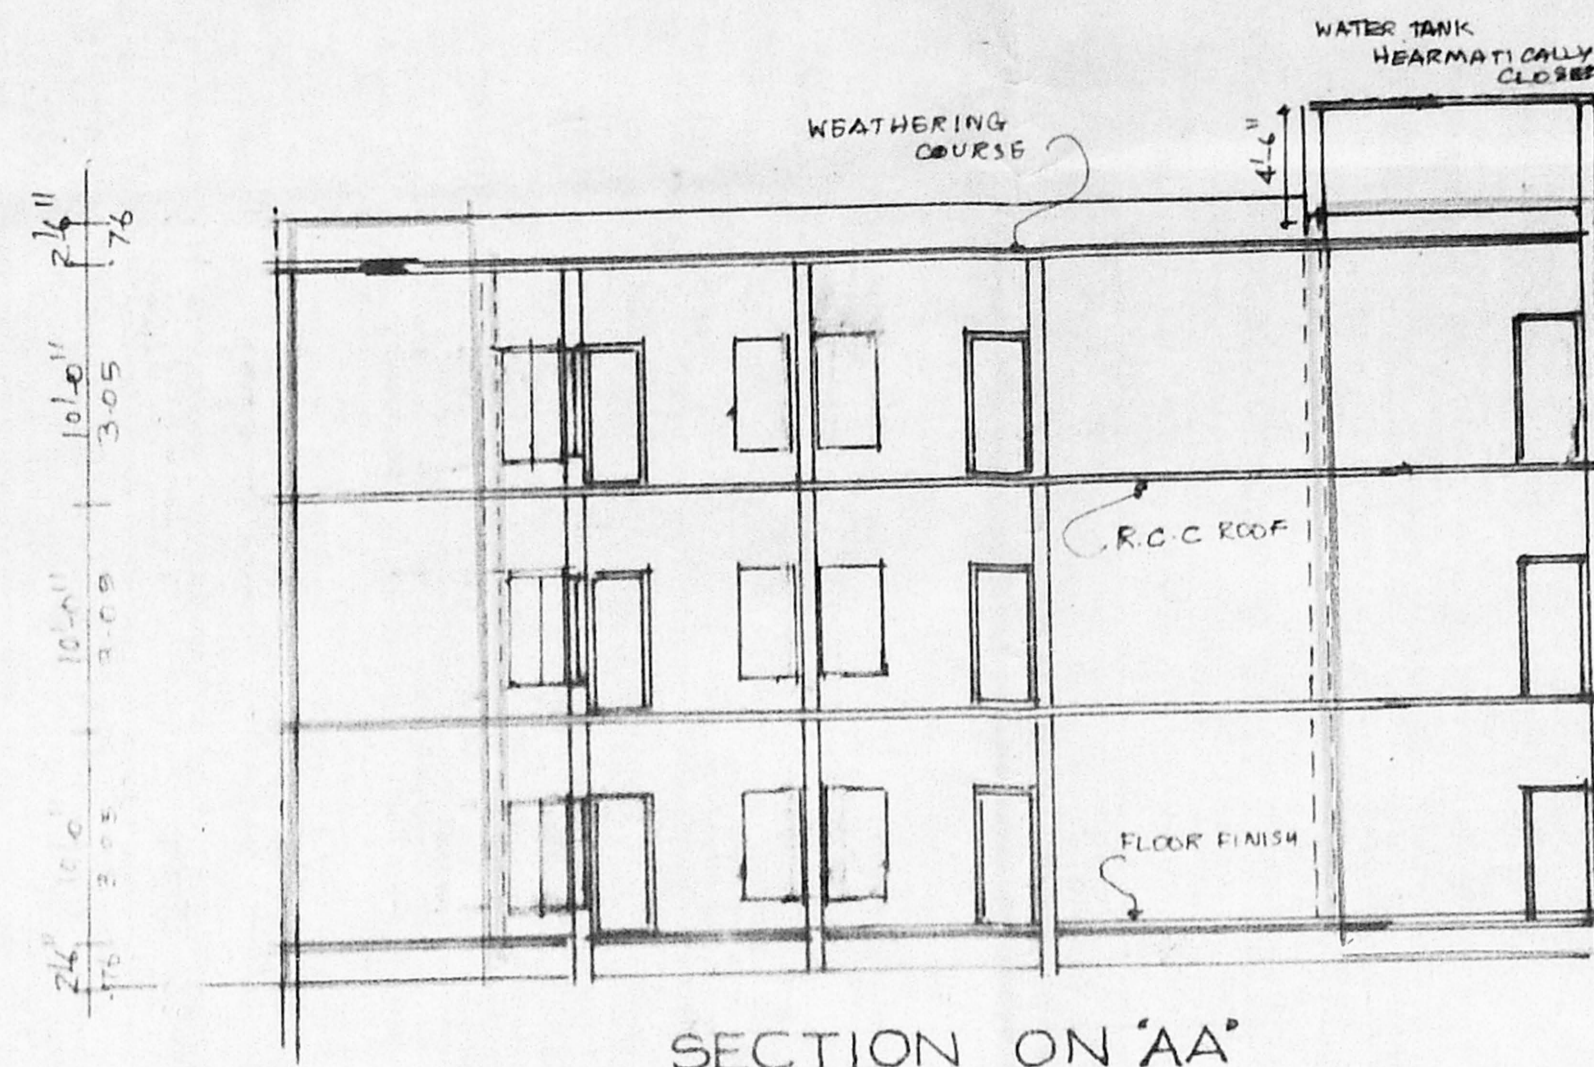


SECTION ON 'AA'

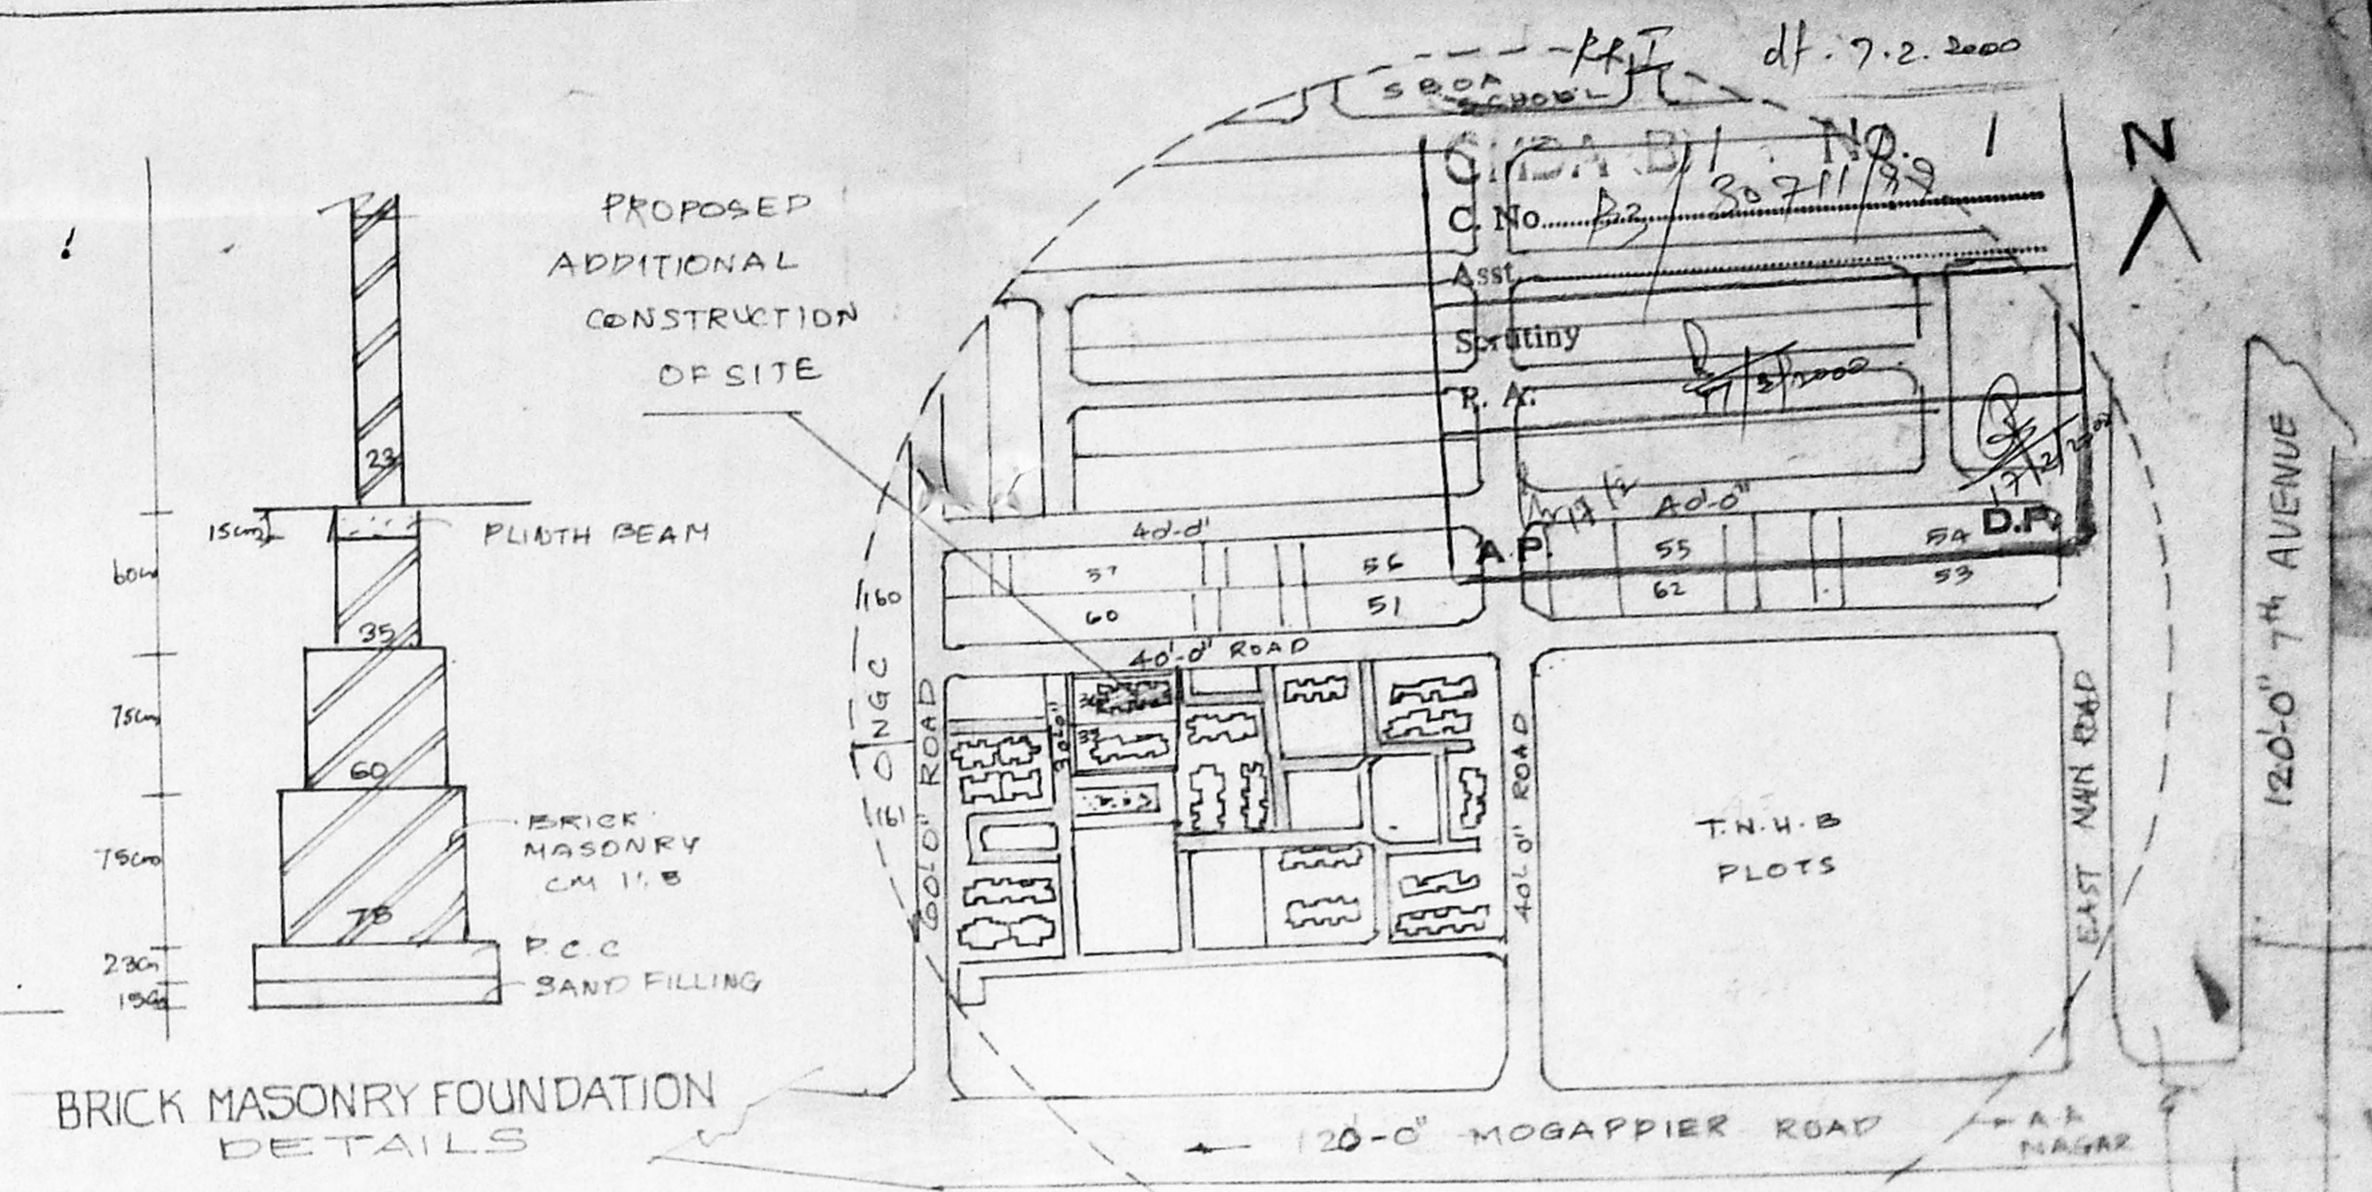


KEY PLAN

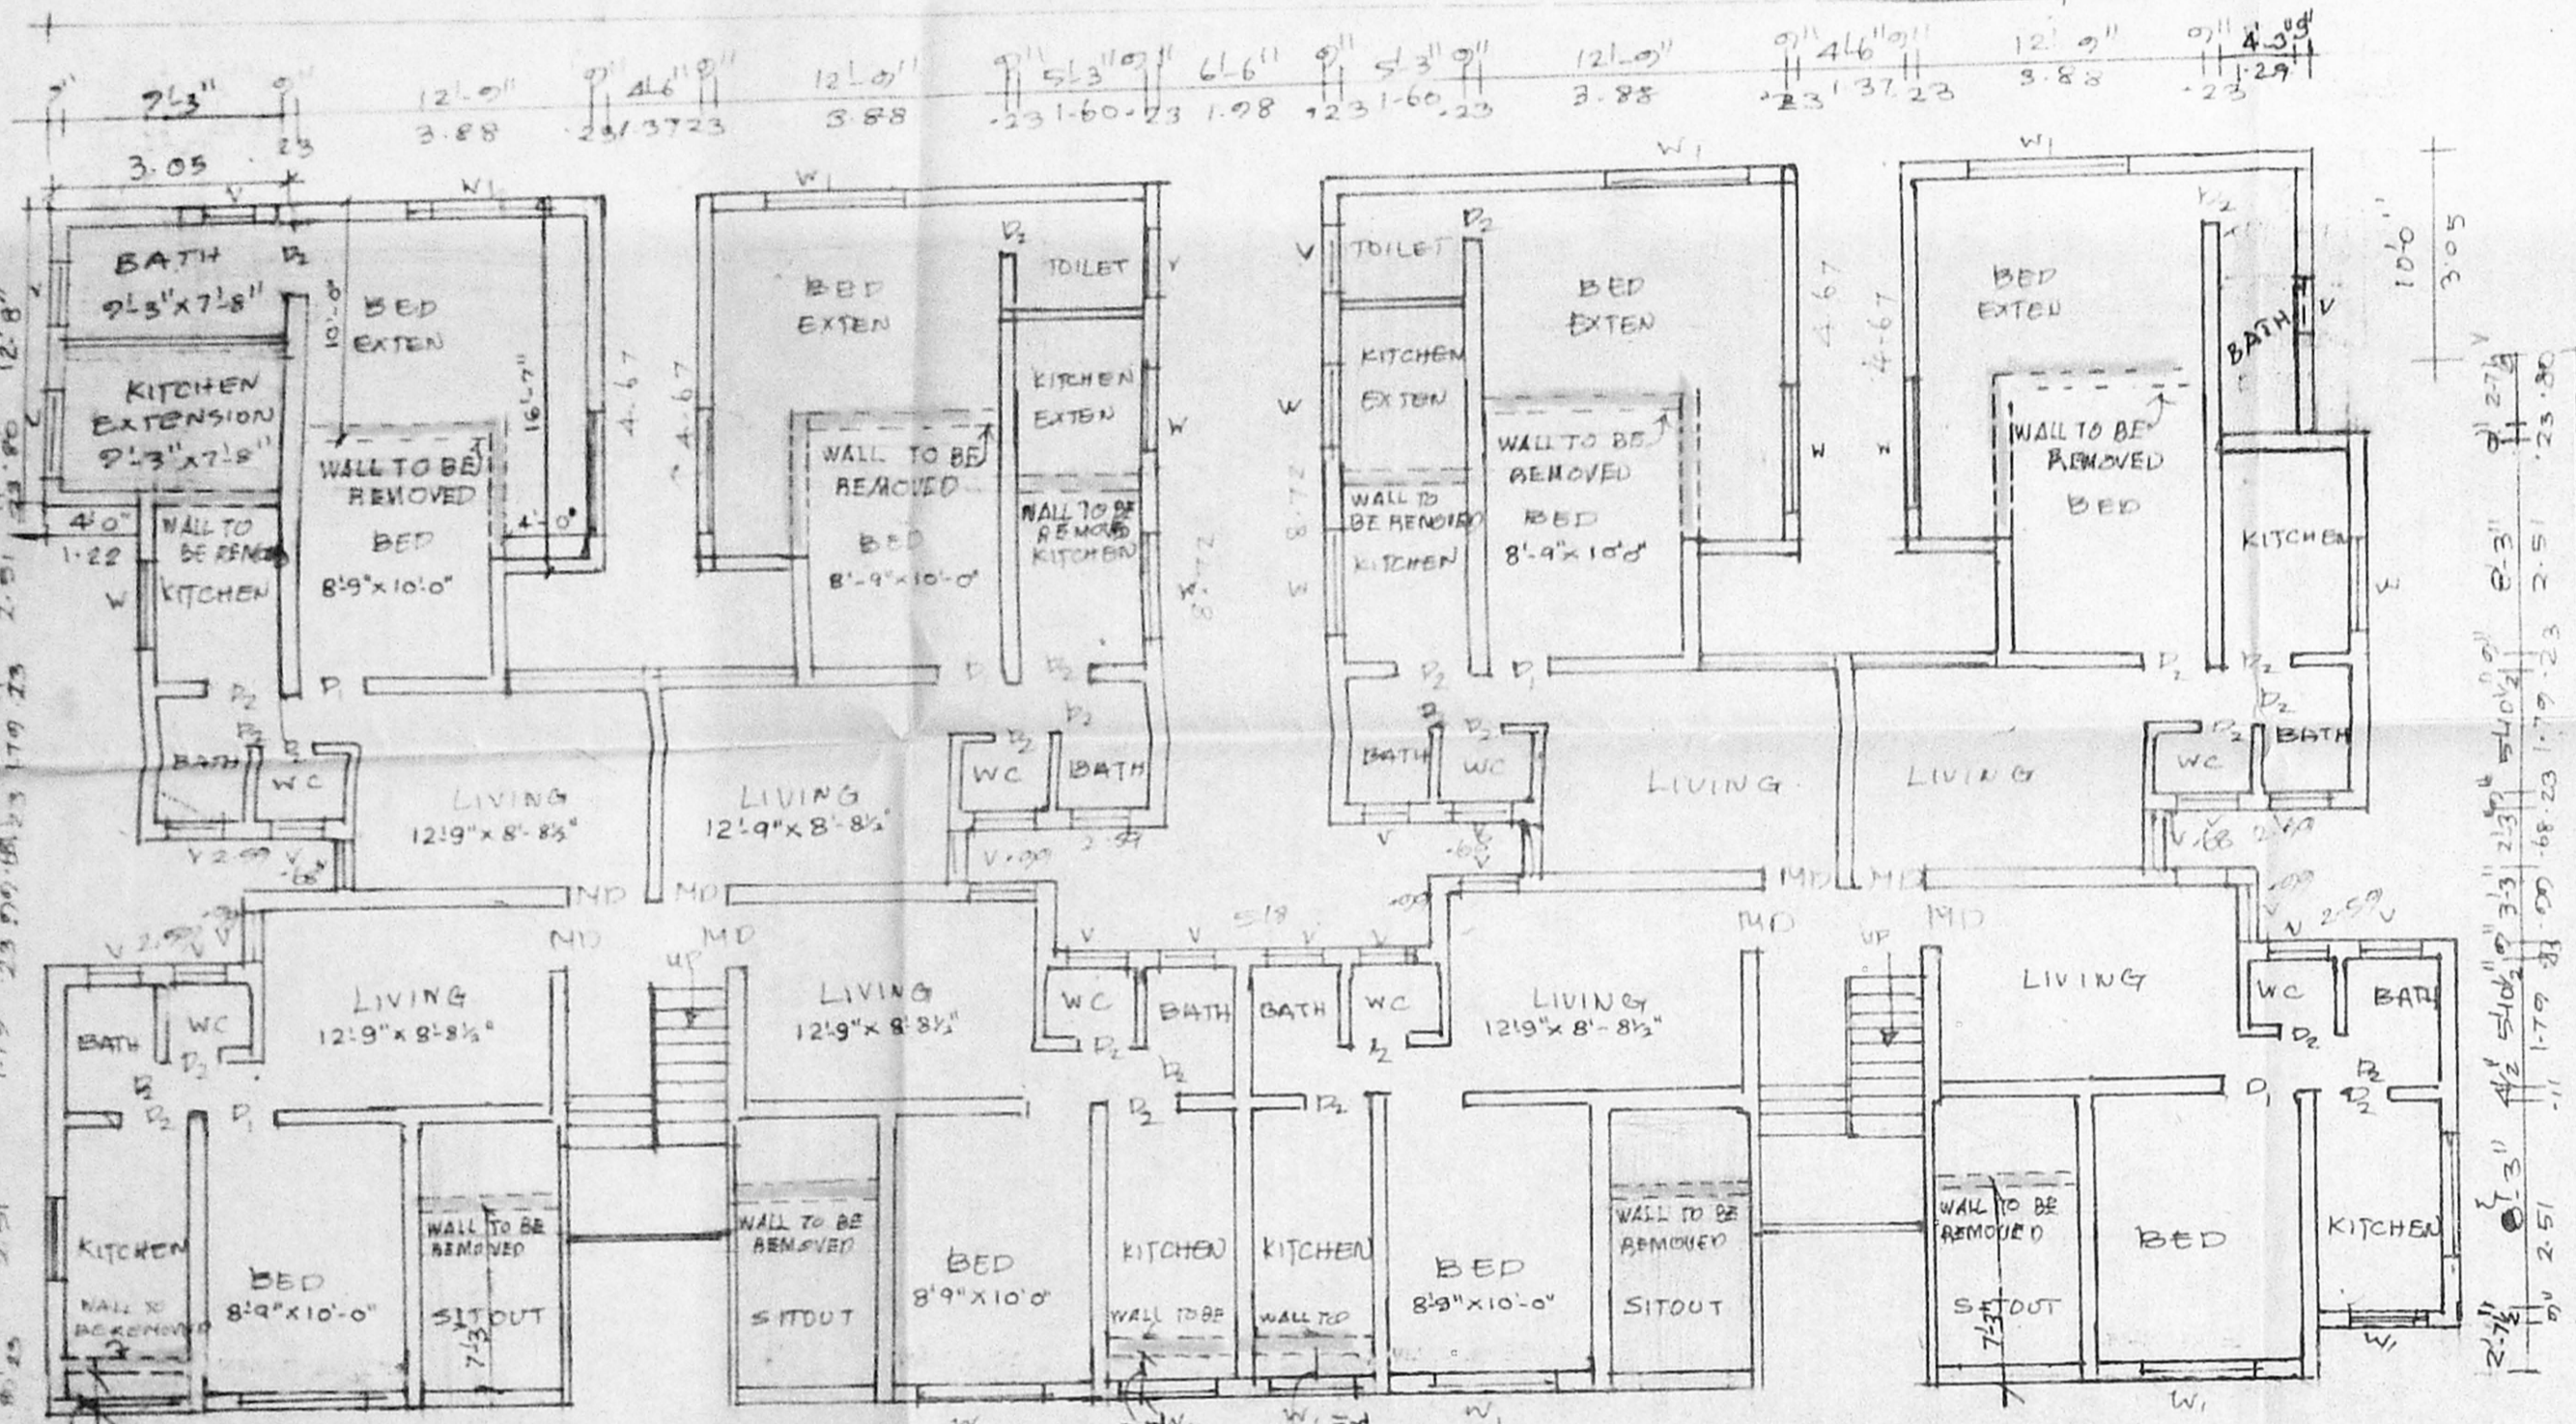


FIRST & SECOND FLOOR PLAN

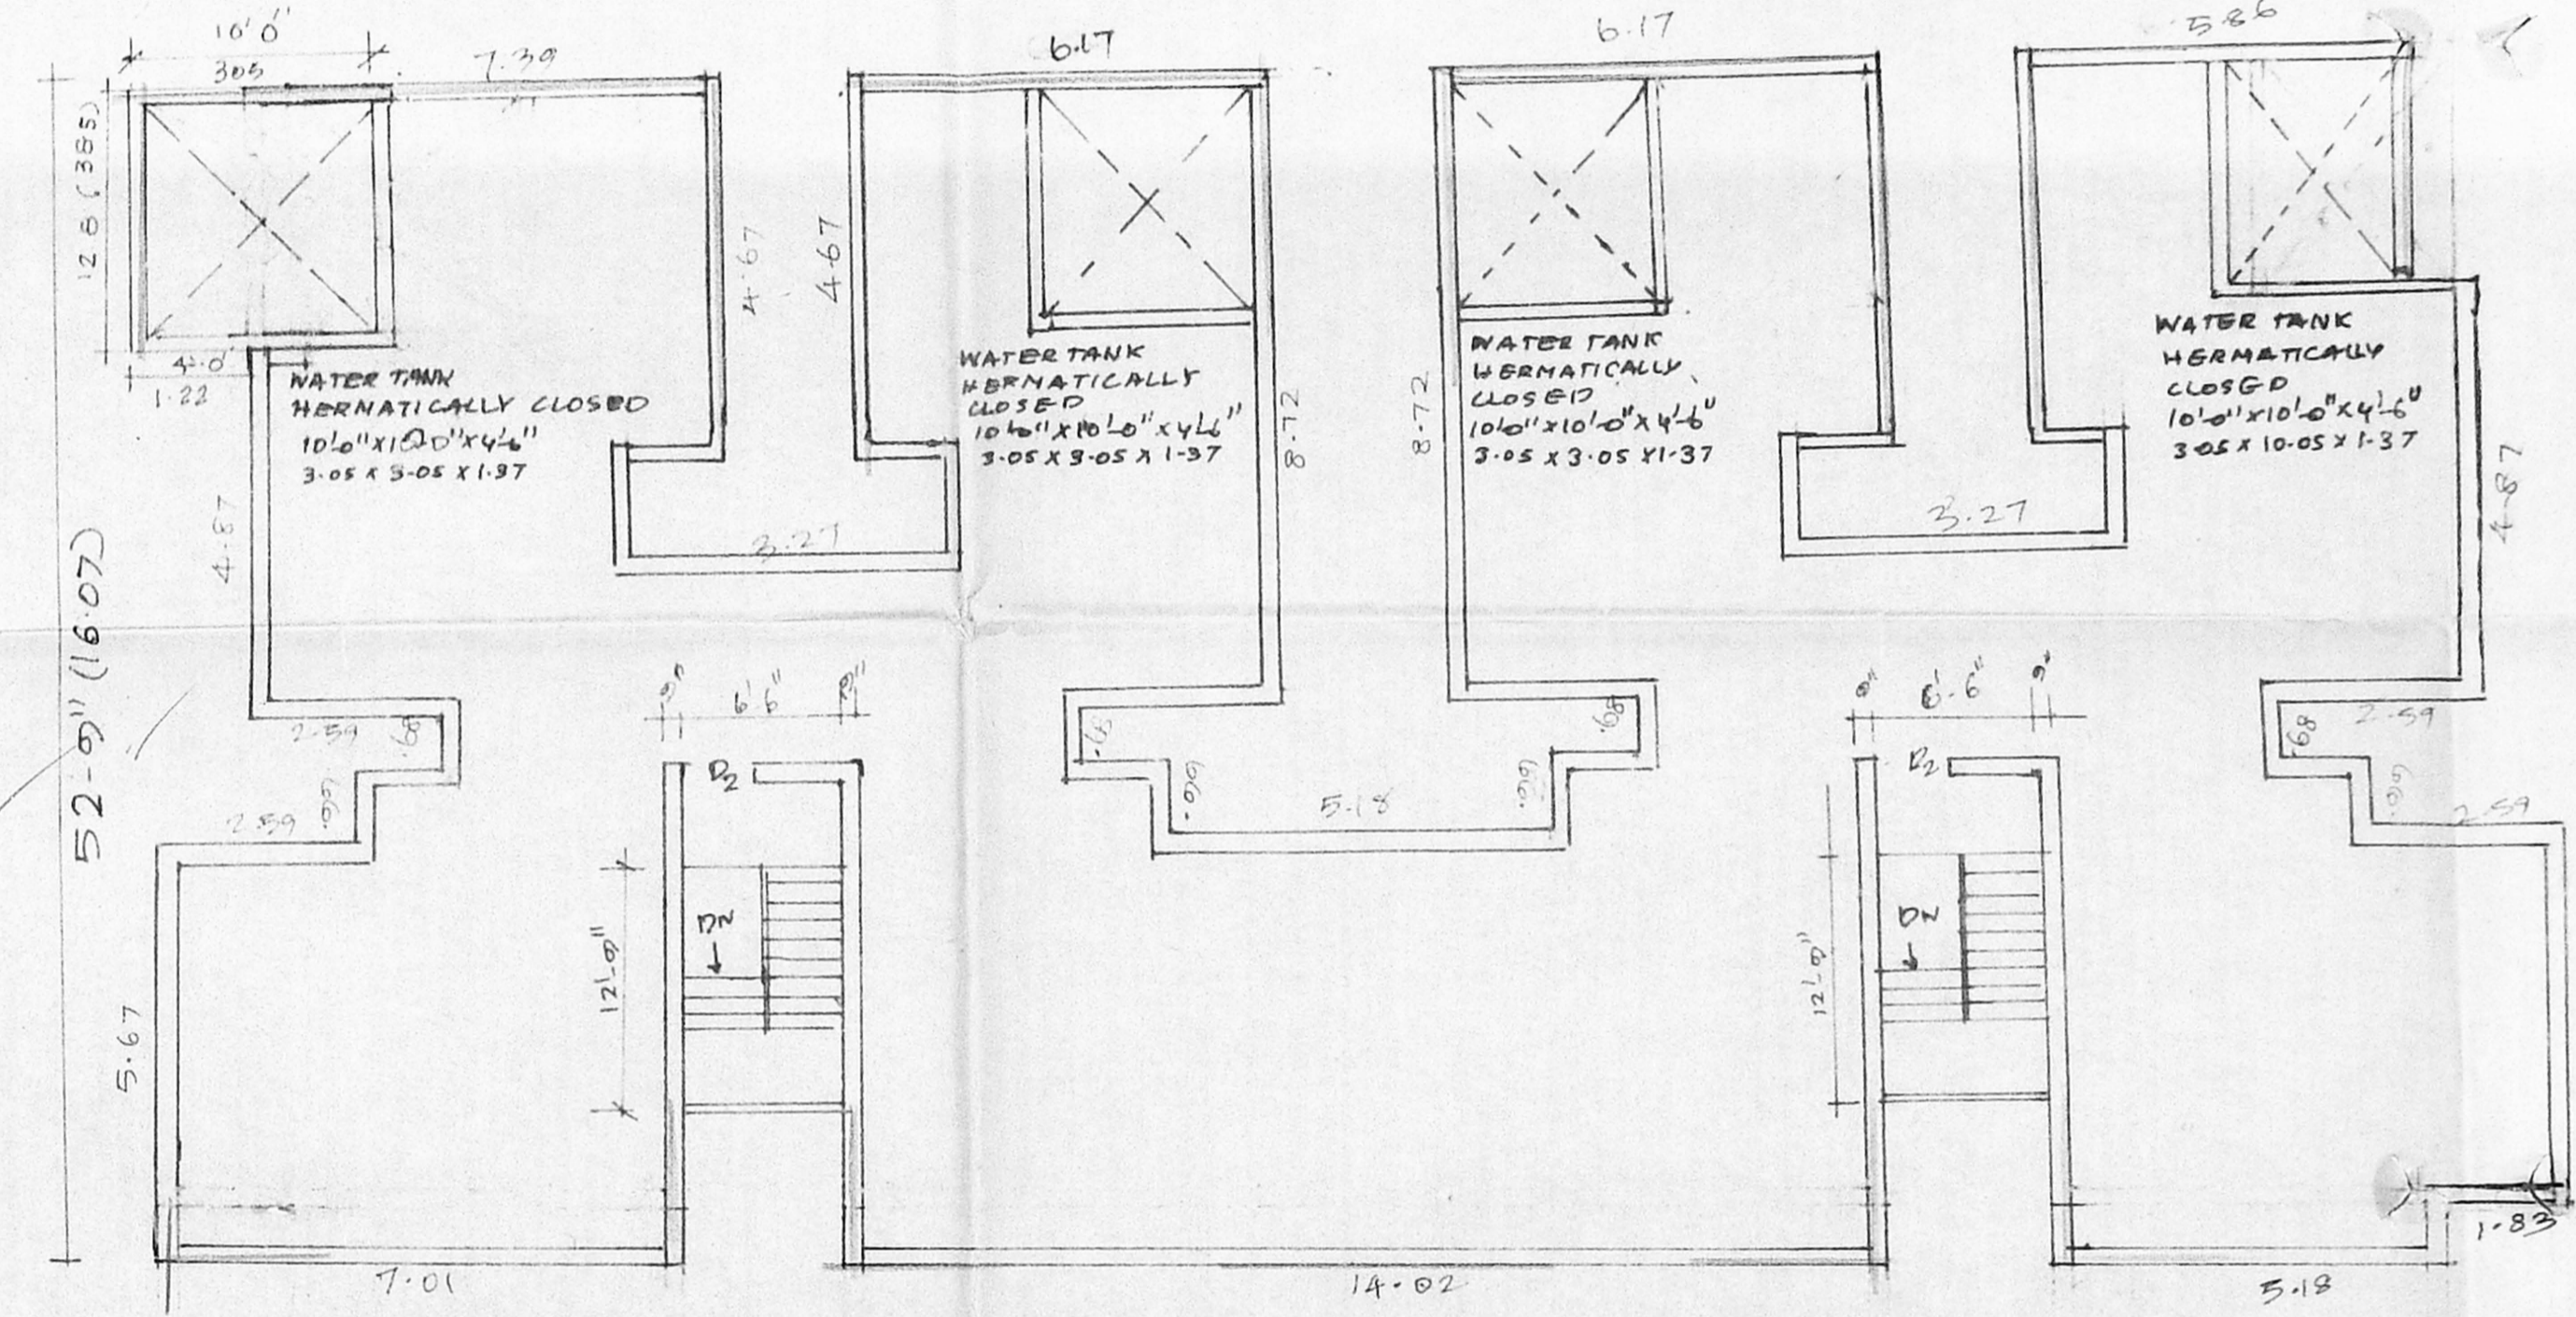

TERRACE FLOOR PLAN

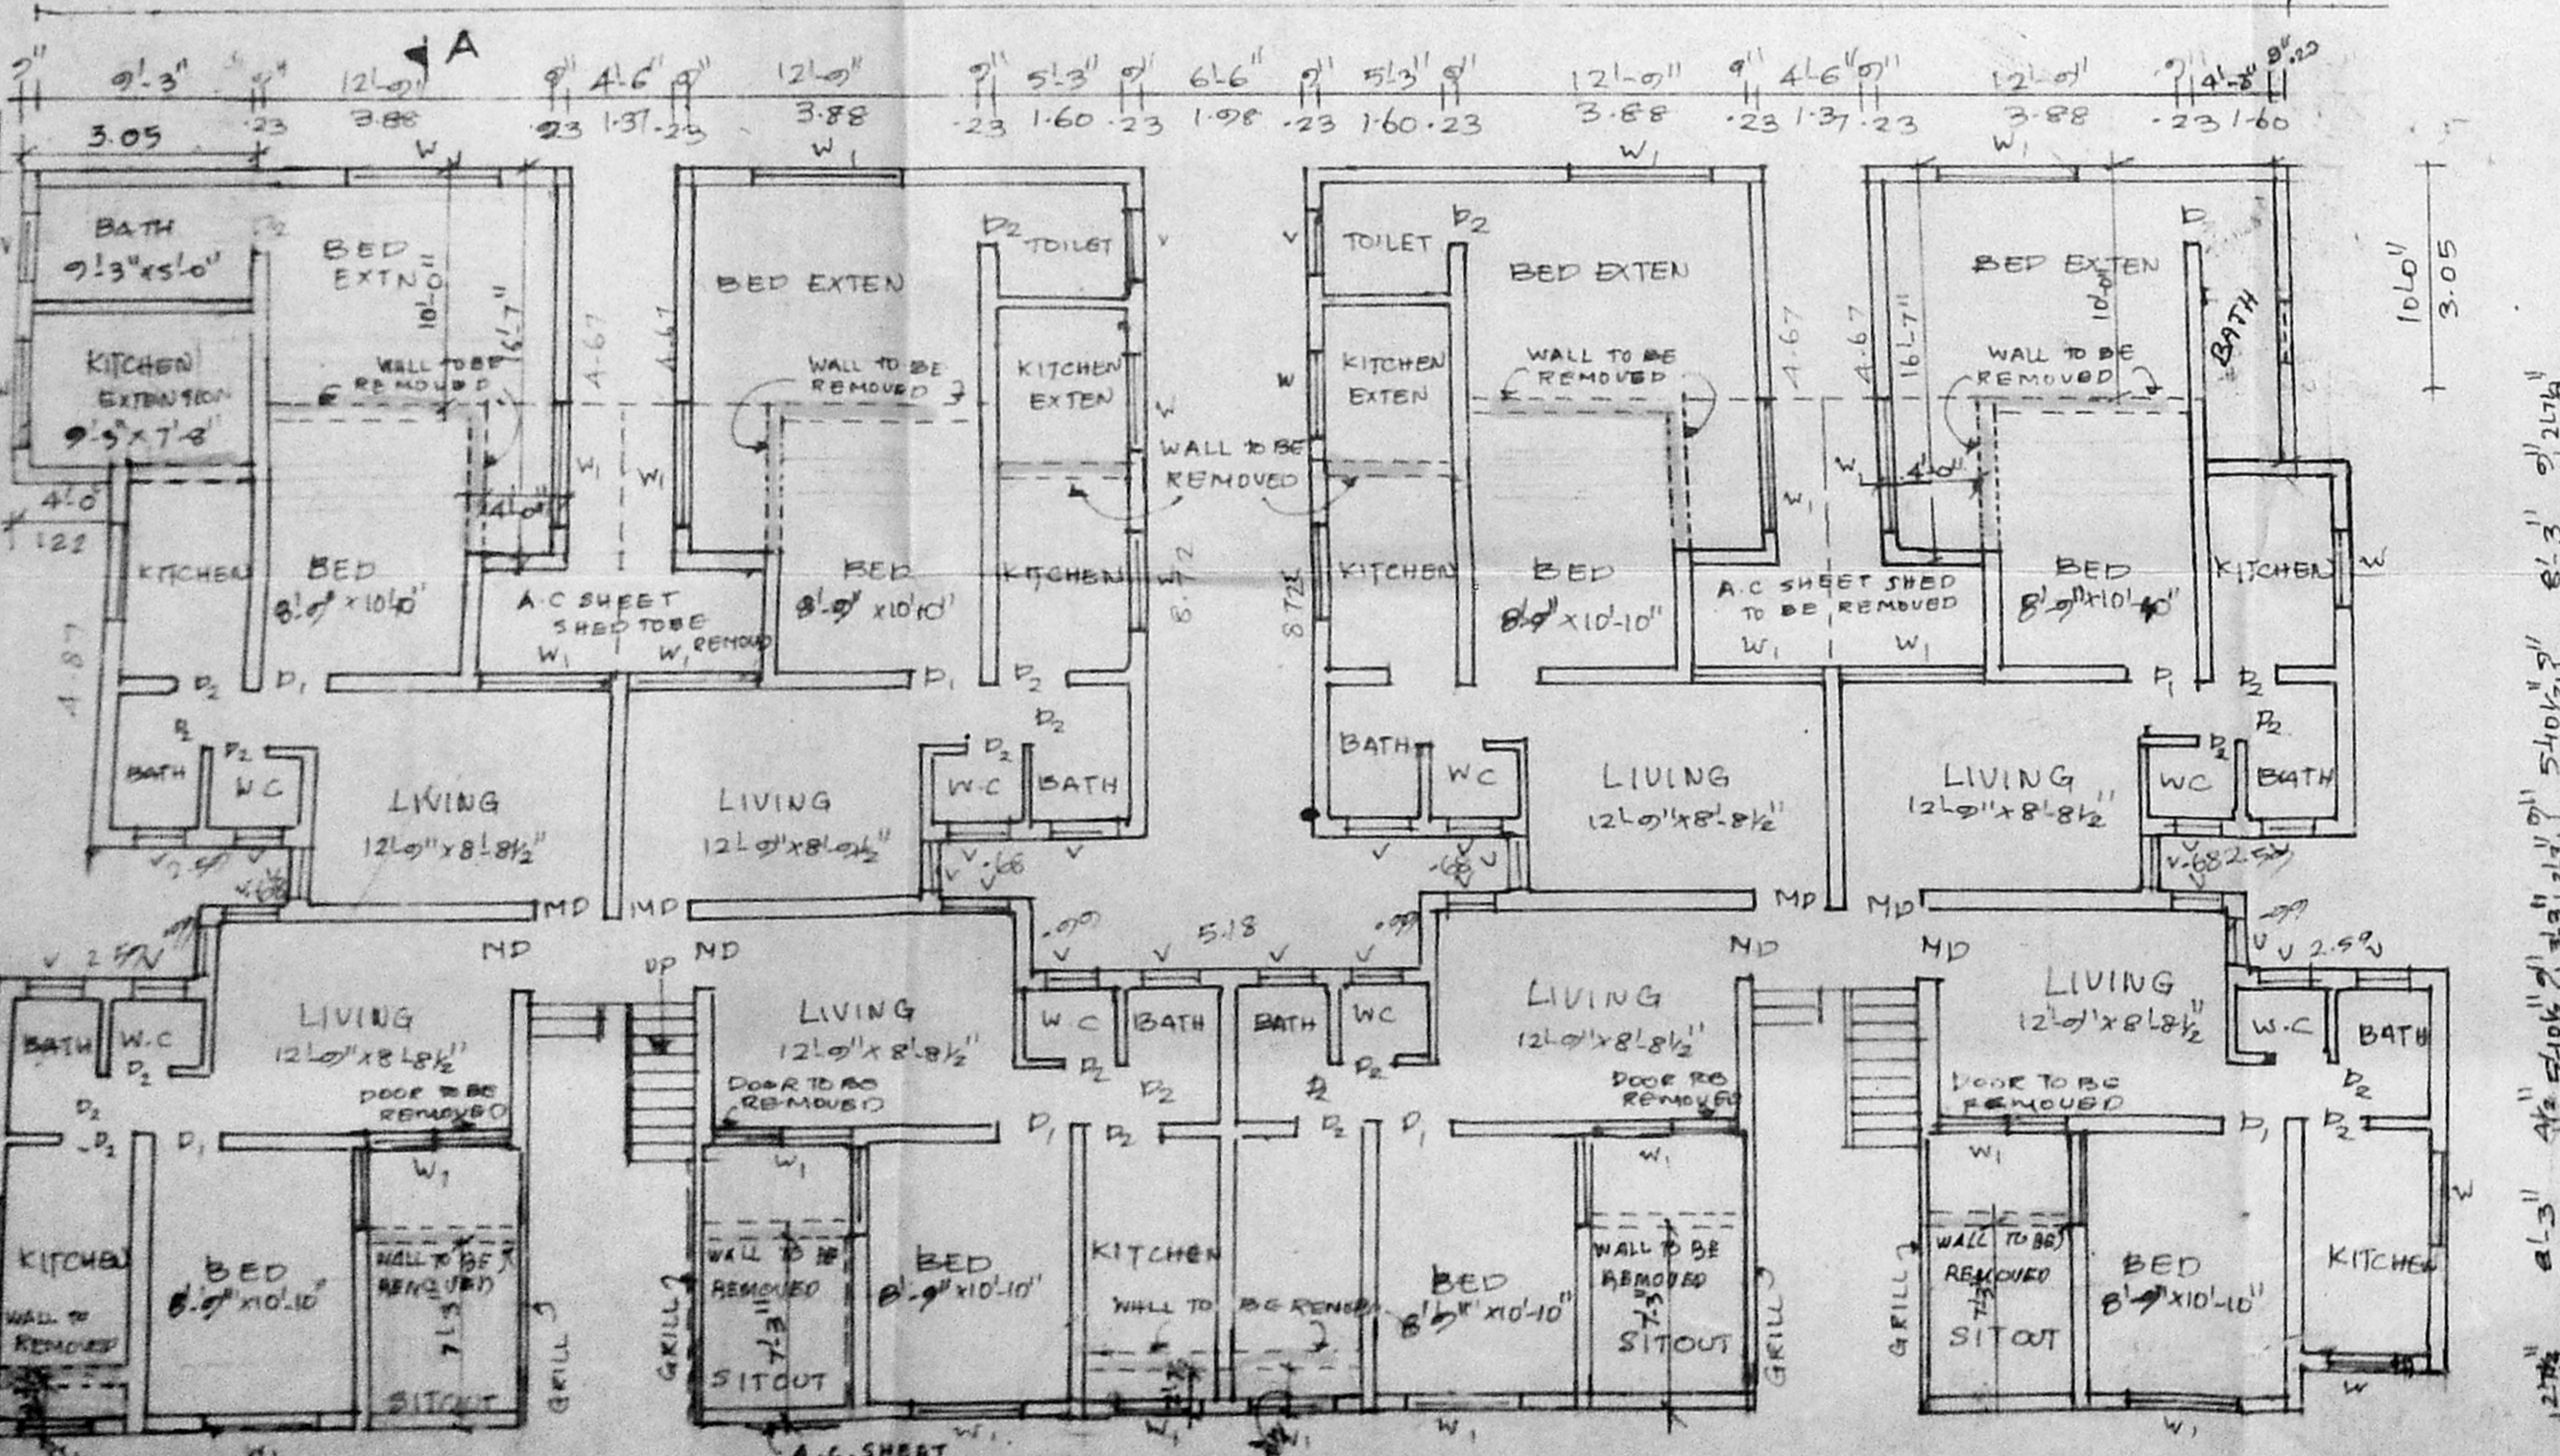

GROUND FLOOR PLAN

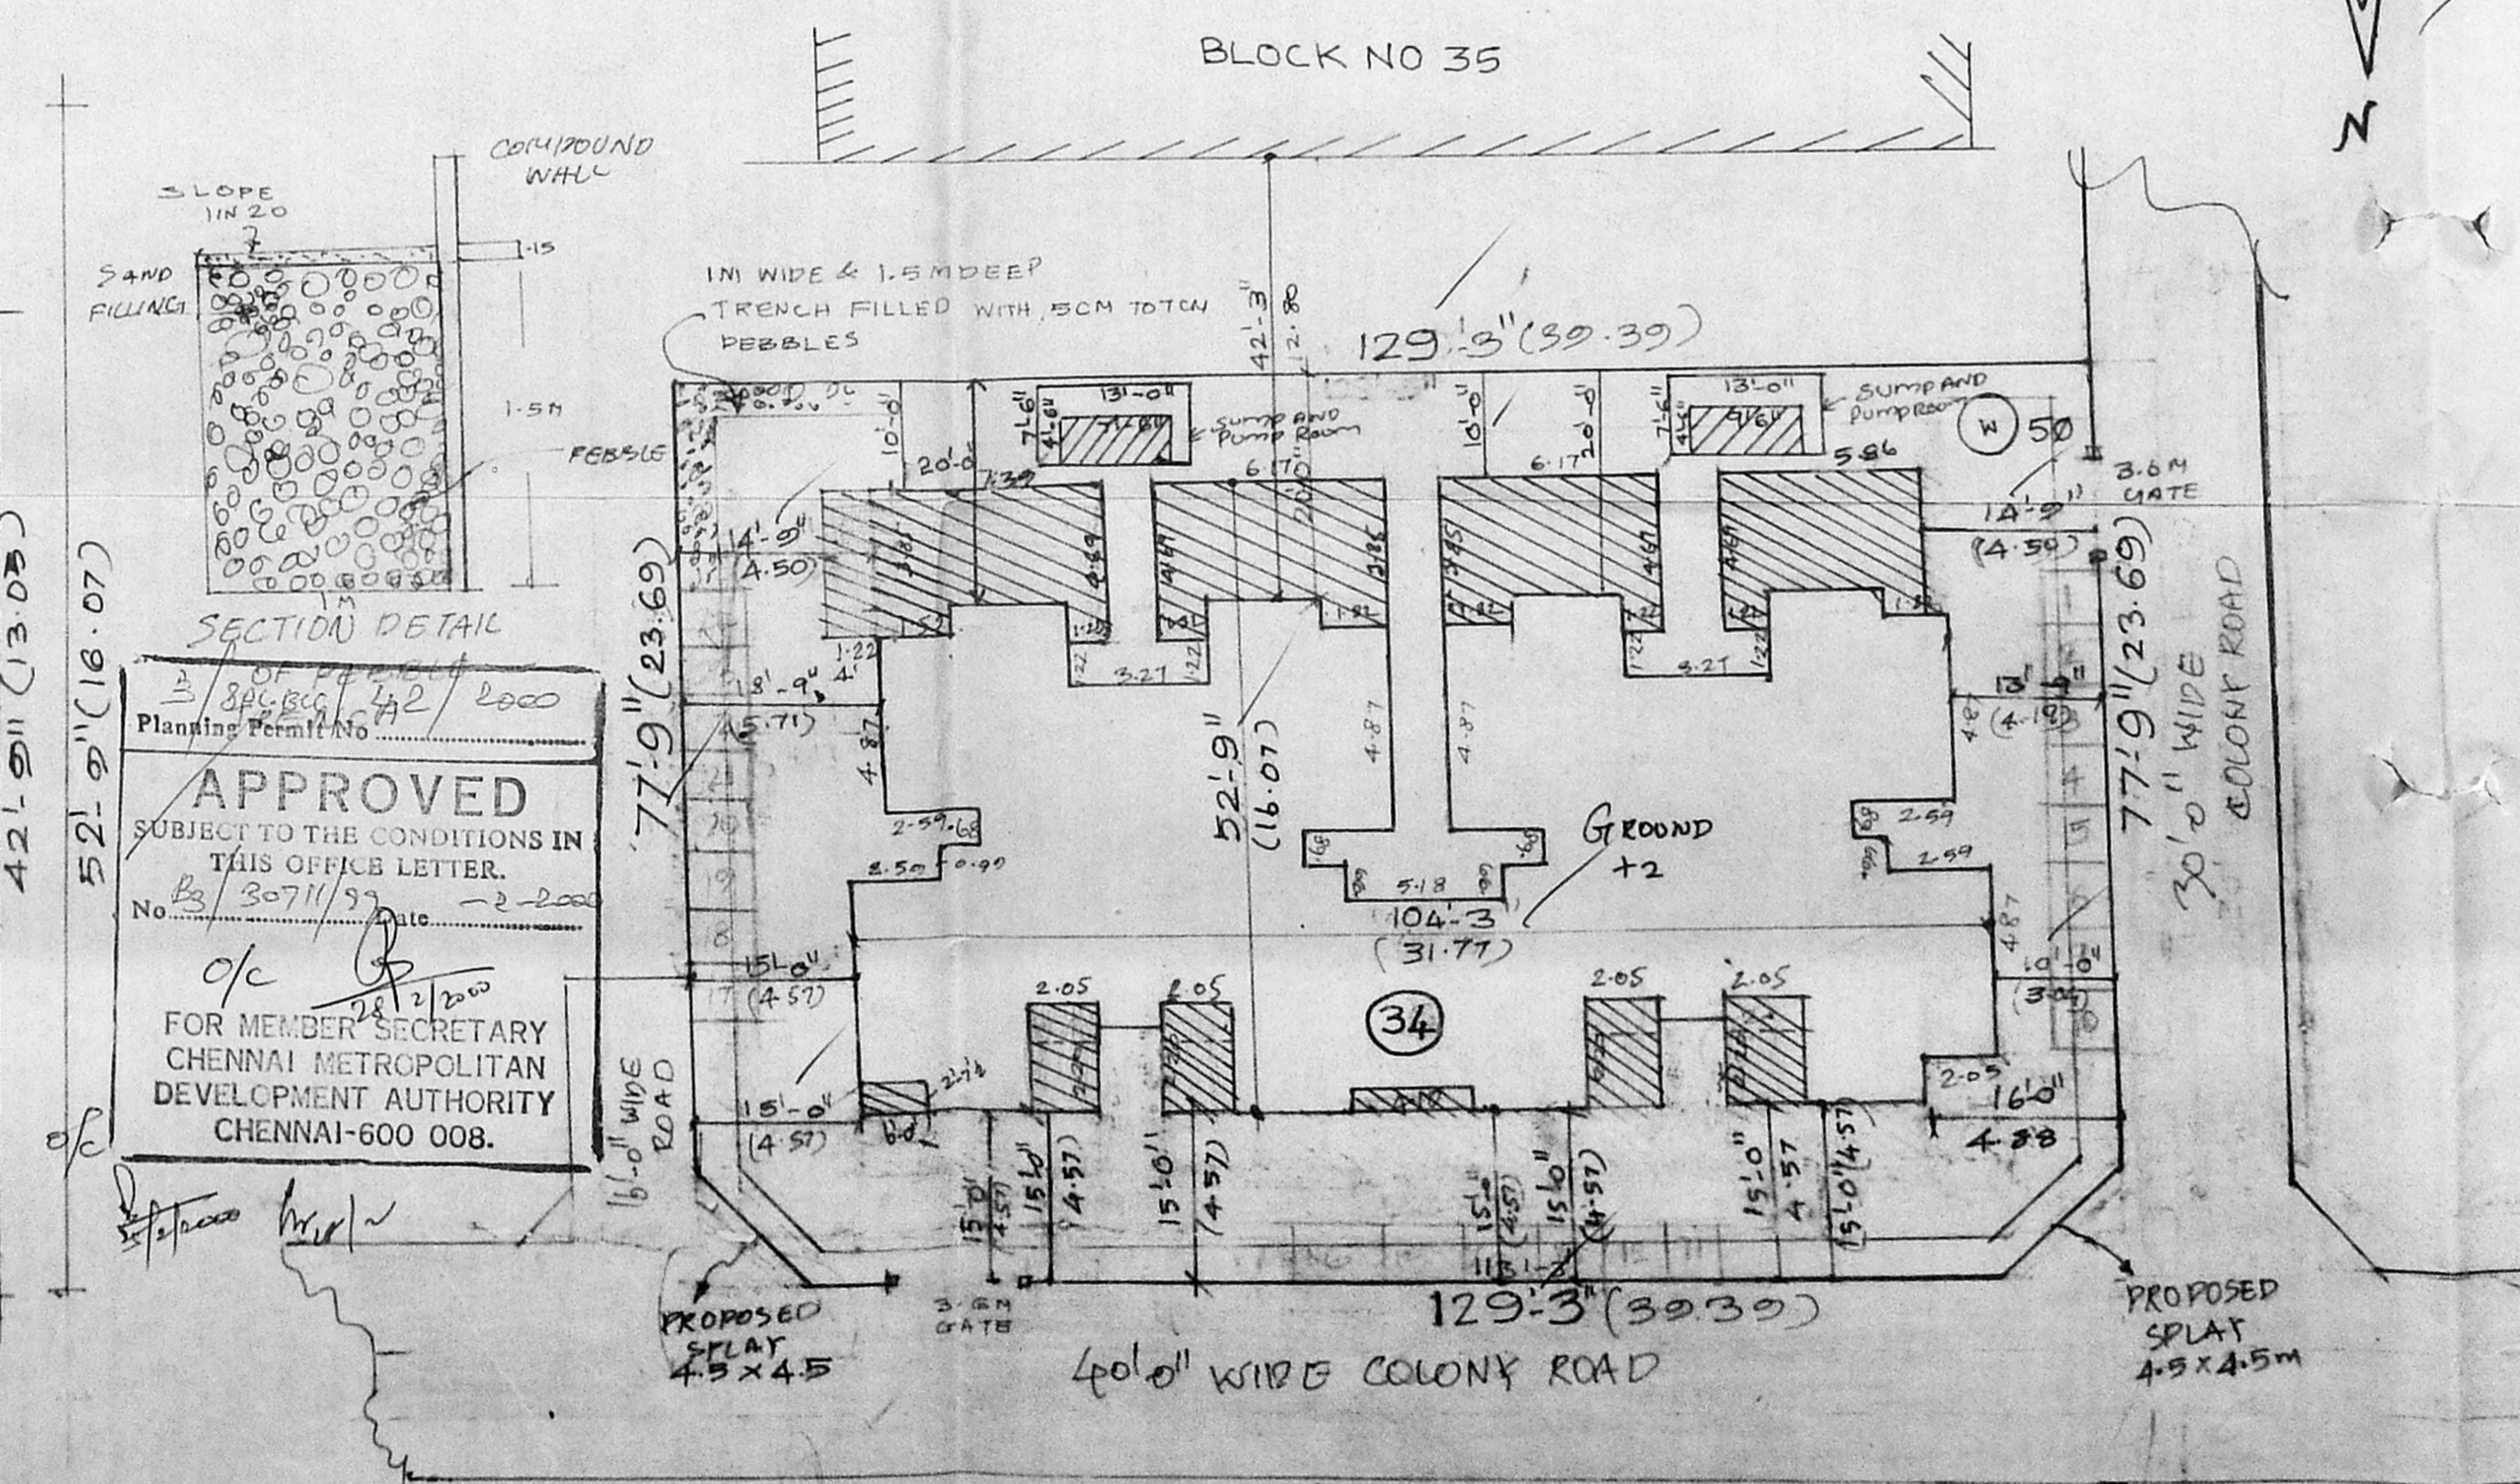

APPROVED  
SUBJECT TO THE CONDITIONS IN THIS OFFICE LETTER.  
No. 3071/37  
FOR MEMBER SECRETARY  
CHENNAI METROPOLITAN  
DEVELOPMENT AUTHORITY  
CHENNAI-600 008.

PLAN SHOWING THE ADDITIONAL PROPOSED CONSTRUCTION TO THE EXISTING BUILDING IN BLOCK No 34 GOOD WILL APARTMENT, WELCOME COLONY, R5 No 159 Pt. PADI VILLAGE ANNA NAGAR, CHENNAI

**SPECIFICATION**  
FOUNDATION: P.C.C 1:4:8 WITH 40MM METAL PADASTAL: P.C.C 1:2:4 WITH 20MM METAL COLUMN WORK: R.C.C 1:2:4 WITH 20MM METAL 16MM RODS  
PLINTH BEAM: R.C.C WITH 20MM METAL SUPER STRUCTURE: BRICK IN CM 1:5  
ROOFING: R.C.C WITH 20MM METAL 6,10,8 RODS  
FLOORING: P.C.C 1:4:8 & C.P 1:4  
PLASTERING: WELL PLASTERING CM 1:5

**JOINERIES**

MD MAIN DOOR PANELLED	3'3" x 7'6"	092213
D DOOR	3'3" x 7'6"	01X213
Da DOOR	2'6" x 7'6"	76X213
W WINDOW GLAZED	4'6" x 4'6"	1.22X137
V VENTILATOR	2'0" x 3'6"	61X91
W WINDOW GLAZED	5'6" x 4'6"	1.52X137

**COLOR INDEX**  
OWNER'S BOUNDARY  
PROPOSED BUILDING  
EXISTING BUILDING  
EXISTING ROADS  
DISTANTINGS

OWNER'S SIGNATURE

**AREA DETAILS (SQM)**

BLOCKS	GROUND FLOOR		FIRST FLOOR		SECOND FLOOR		TOTAL
	EW	PRO	EW	PRO	EW	PRO	
34	283.88	127.73	283.88	127.73	283.88	127.73	1234.83

PLOT AREA: 912.89  
F.S.I: 1.35  
PLOT COVERAGE: 45%

S. MEIYAPPAN, B.E., M.S.  
Licensed Surveyor - I Class,  
Reg. No: 142  
Corporation of Chennai,  
139/1, Geethanjali Colony,  
Anna Nagar West,  
CHENNAI-600 040.

LICENSED SUREYOR