



PROPOSED RESIDENTIAL FLATS AT P.NO: 1248, S.NO: 139|1 PT. T.N.H.B., ARINGNAR ANNA NAGAR WESTERN EXTENSION SCHEME MOGAPPAR VILLAGE, AMBATTUR TOWNSHIP, CHENNAI.

CMDA (B) / C. No. 1
 C. No. B3/30968/99
 Asst. P. A. [Signature]

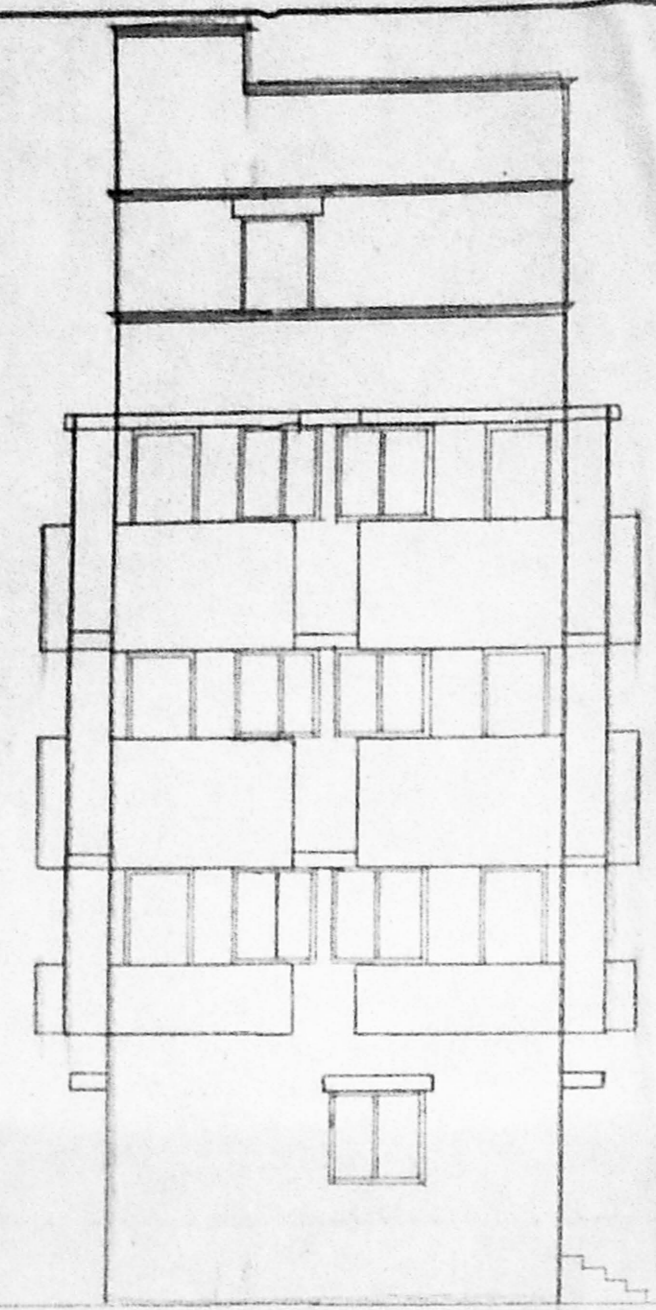


ELEVATION



note:
 Gate has been locked & hence the measurements for the rear structure are in rear taken.

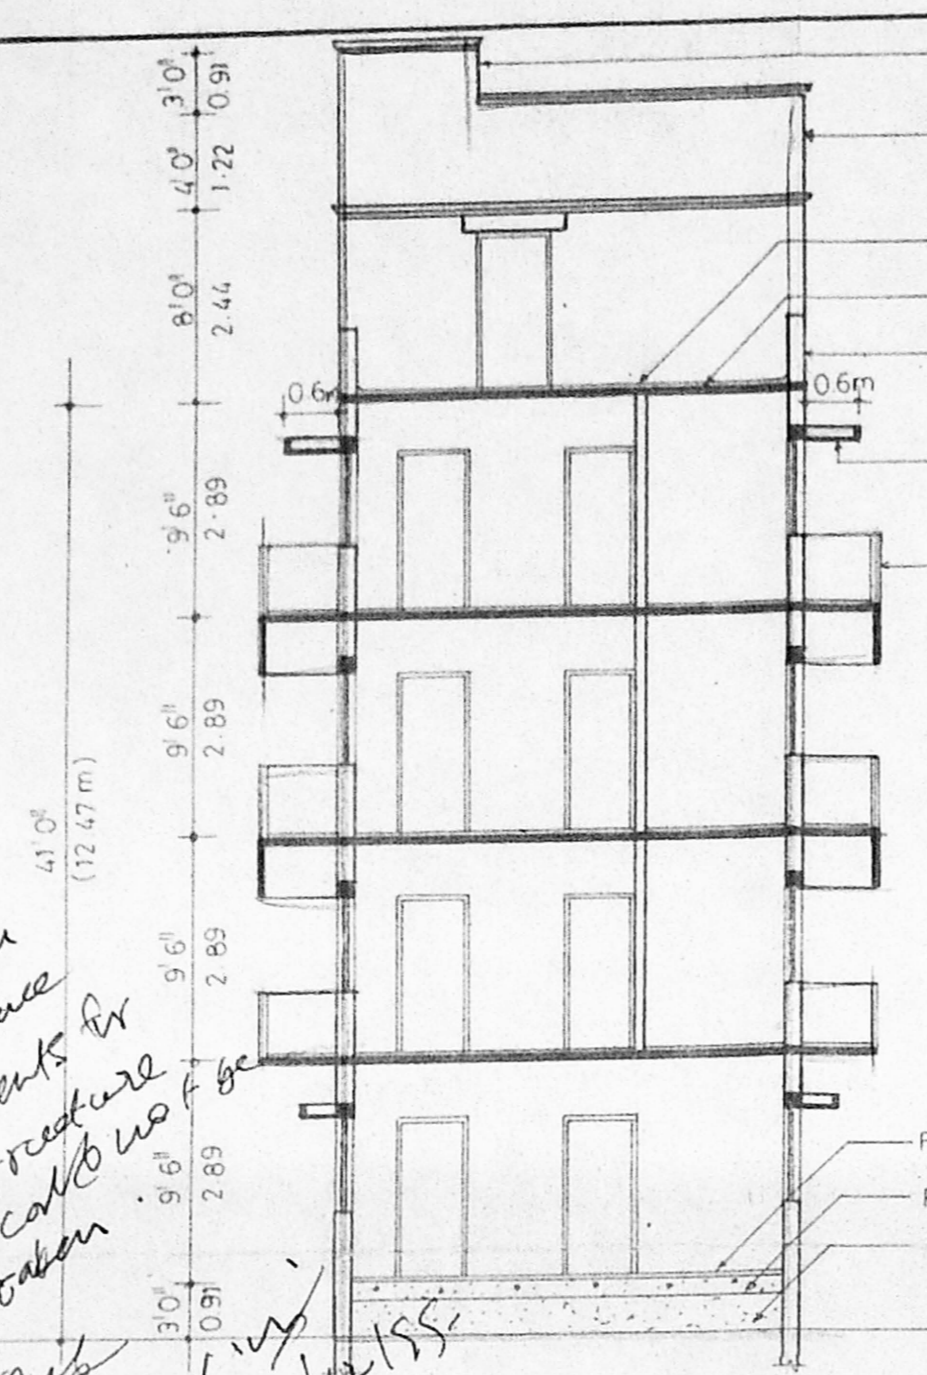


SECTION-AA

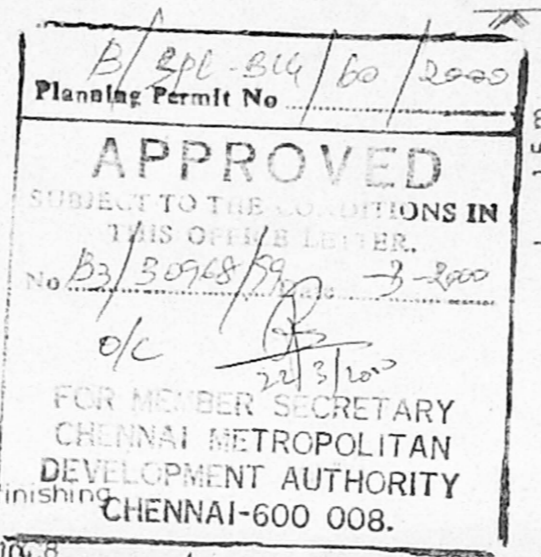


PEBBLE BED DETAILS

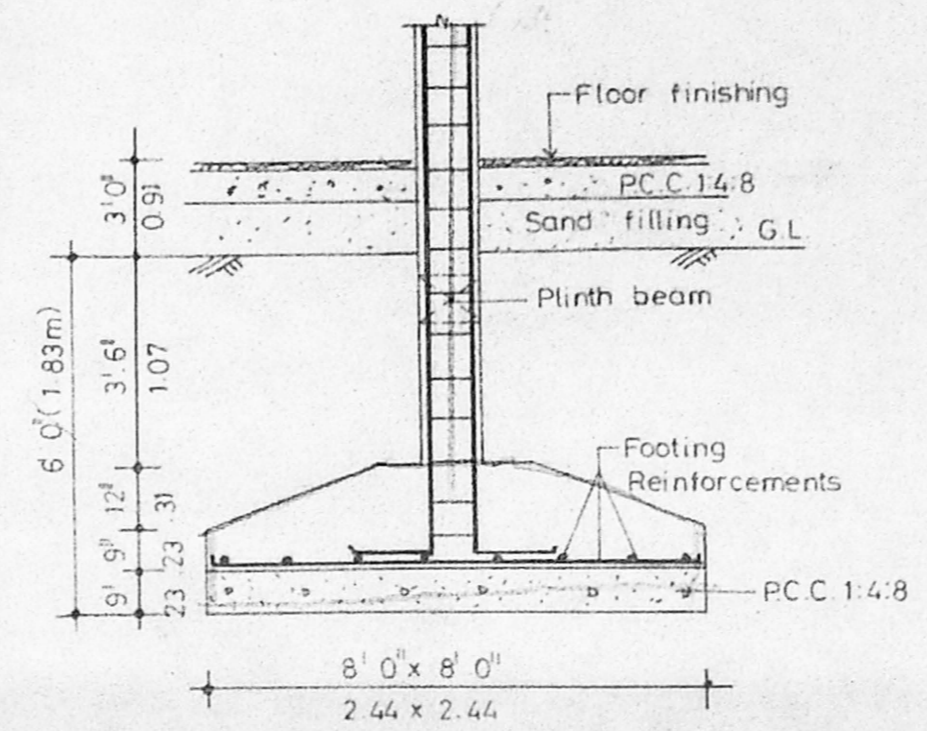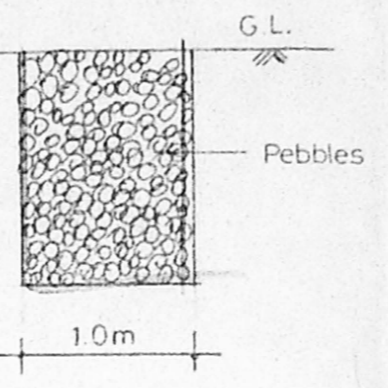

FOUNDATION DETAILS

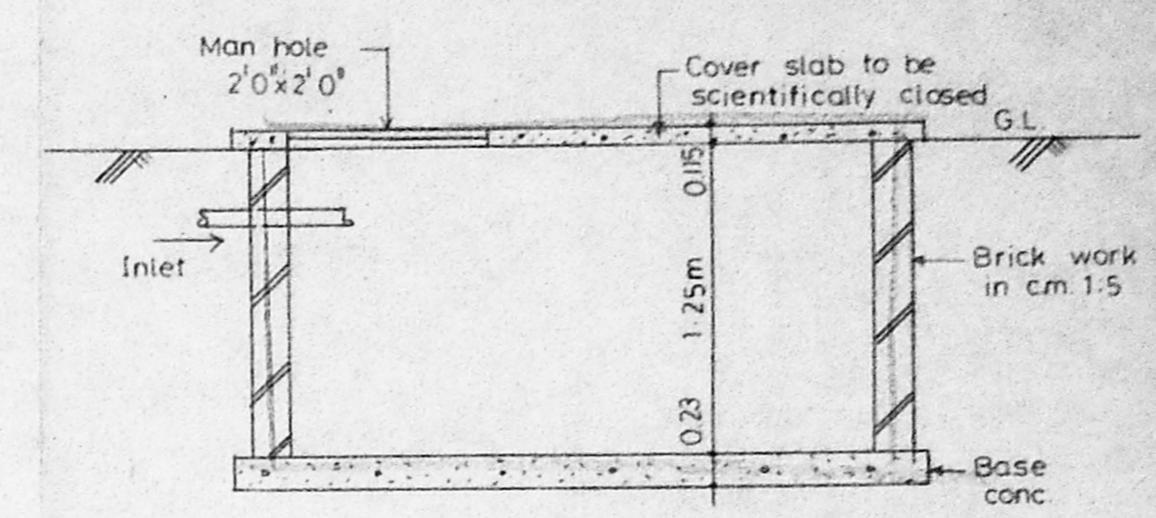

SECTION

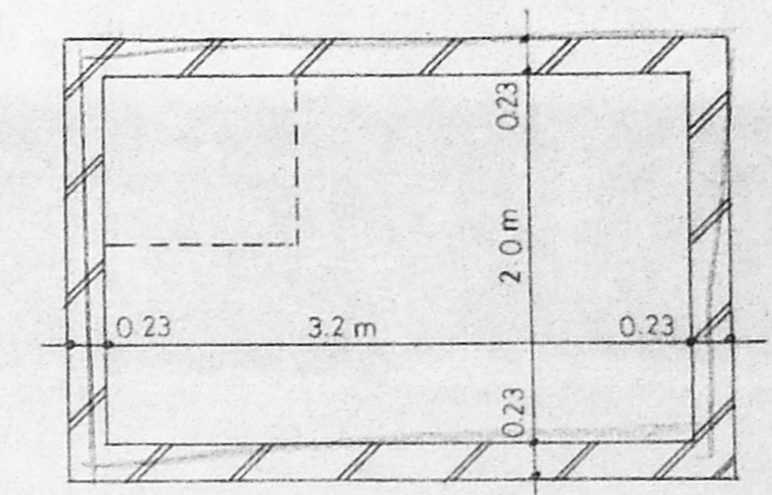

PLAN SUMP DETAILS

JOINERY DETAILS:

- D1 - DOOR - 3'3"x7'0" (1.0x2.13)
- D2 - DOOR - 3'0"x7'0" (0.91x2.13)
- D3 - DOOR - 2'6"x7'0" (0.76x2.13)
- W1 - WINDOW - 4'0"x4'0" (1.22x1.22)
- W2 - WINDOW - 5'0"x4'0" (1.52x1.22)
- KW - KITCHEN WINDOW - 3'0"x3'0" (0.91x0.91)
- V - VENTILATOR - 3'0"x1'6" (0.91x0.46)

AREA DETAILS:

	IN SFT	IN SQM
PLOT AREA	= 3760.00	349.50
GROUND FLOOR AREA	= 1140.75	106.00
FIRST FLOOR AREA	= 1427.75	132.70
SECOND FLOOR AREA	= 1427.75	132.70
THIRD FLOOR AREA	= 1427.75	132.70
TOTAL AREA	= 5423.25	504.10
PLOT COVERAGE	= 38%	
F.S.I.	= 1.44	


COLOUR INDEX:

- PROPOSED [Symbol]
- ROAD [Symbol]
- BOUNDARY [Symbol]


OWNER

K. SURESH, B.E., AMIE, C. Eng (I) A.I.V.
 Consulting Civil Engineer Chartered Engineer
 Approved Valuer, Licensed Surveyor
 Class-4, Reg. No. 319/99 2000
 Corporation of Chennai
 No. 1, 69, Mogappair East,
 CHENNAI-600 050.
 Ph. 628264
 (For GREEN CHANNEL ADJUDICATION NOT APPLICABLE)


LICENSED SURVEYOR

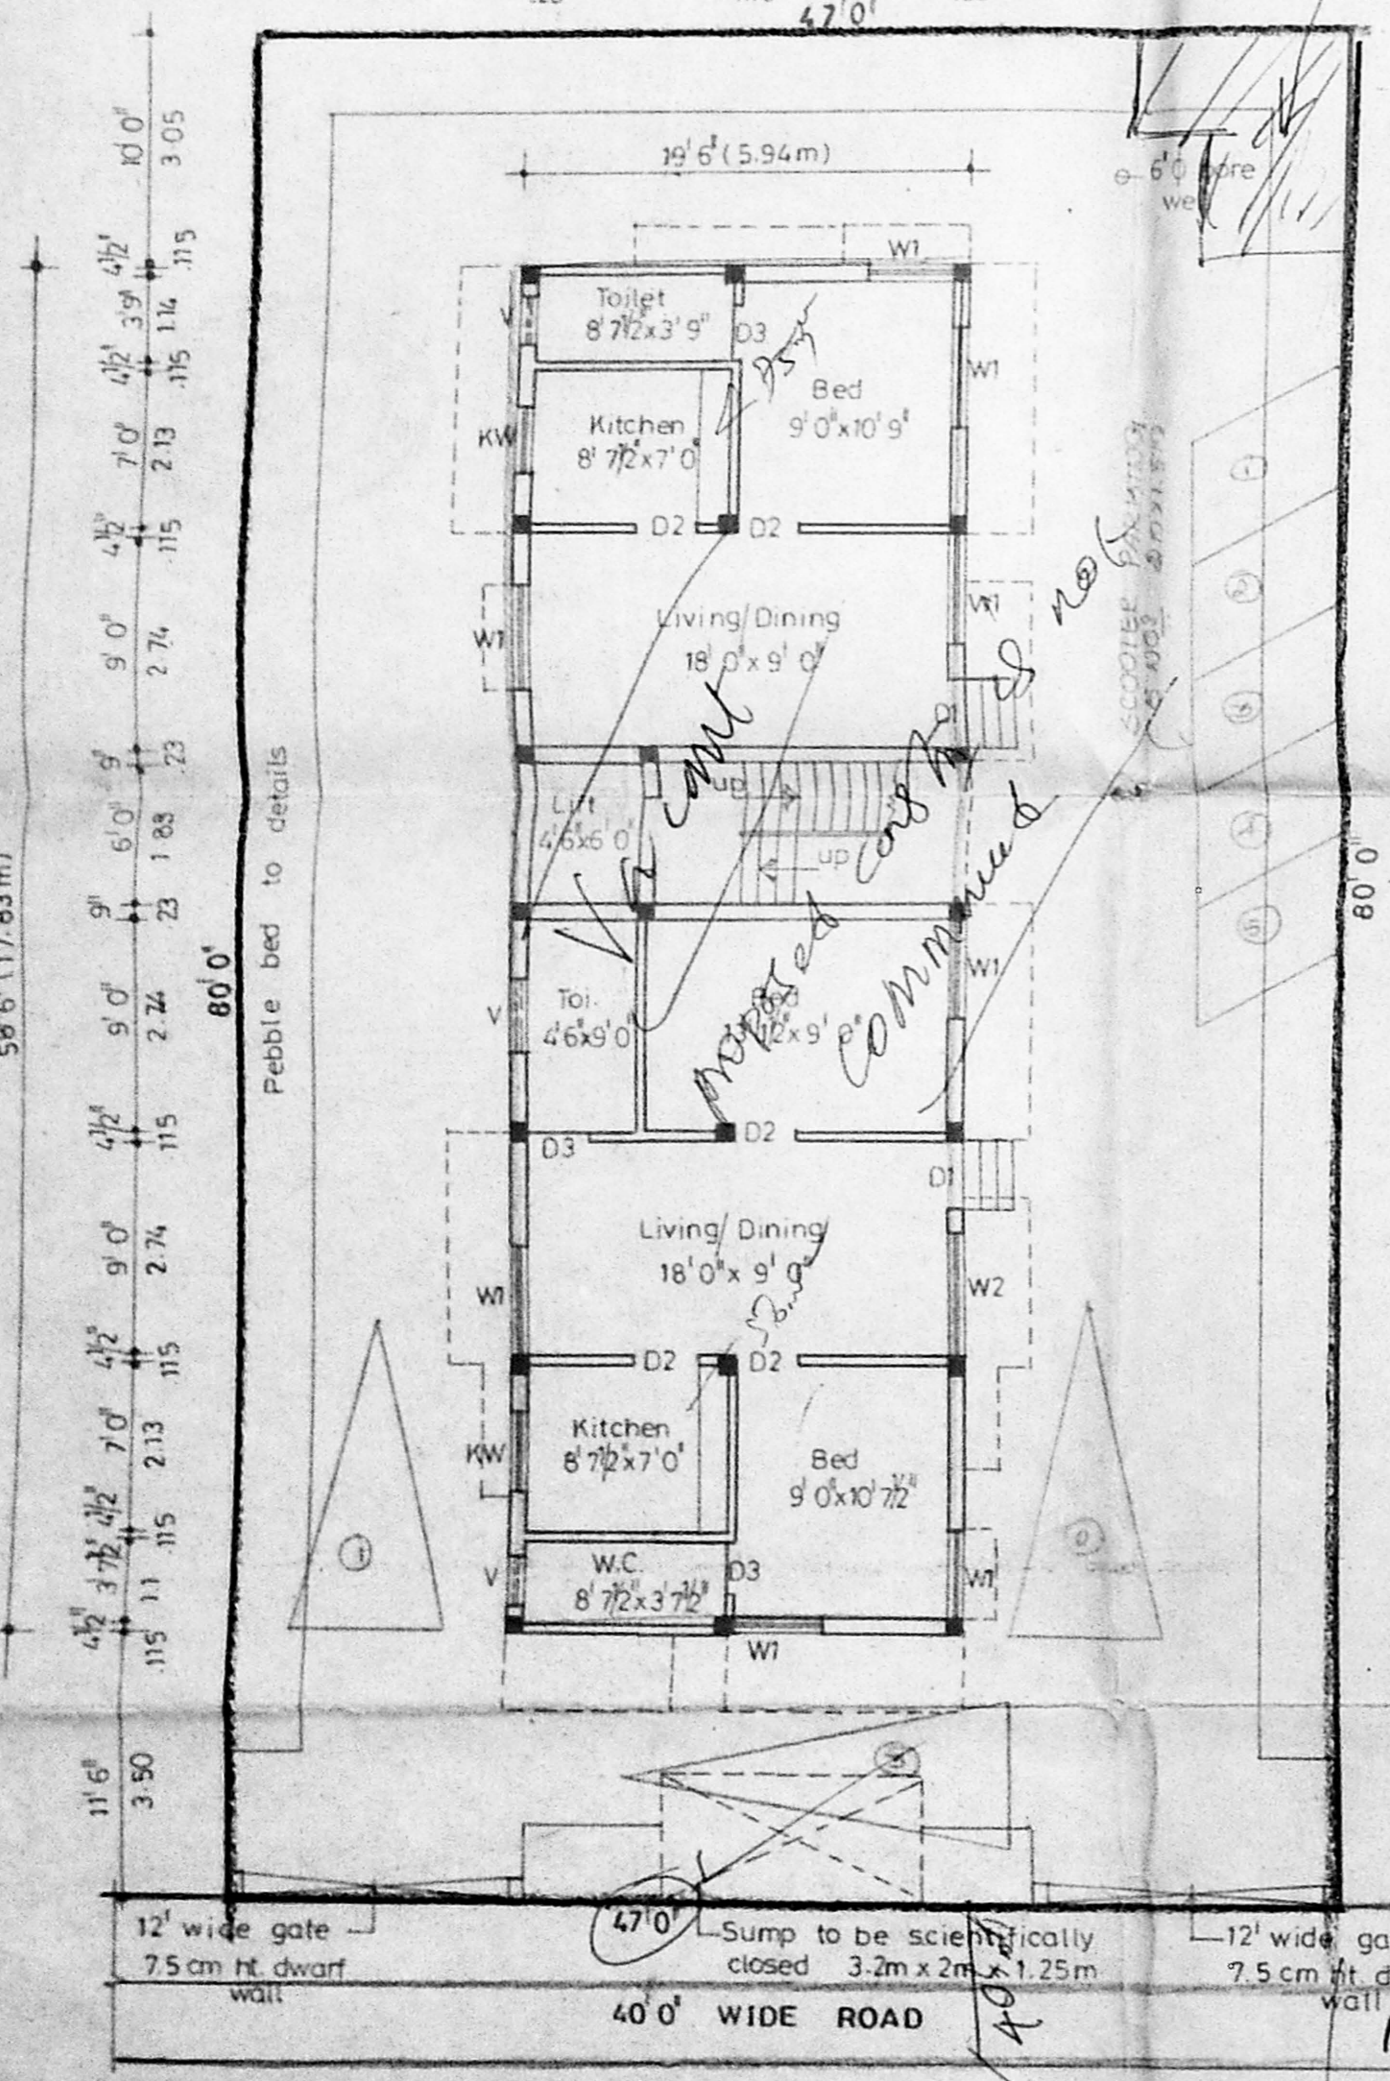


SITE CUM GROUND FLOOR PLAN

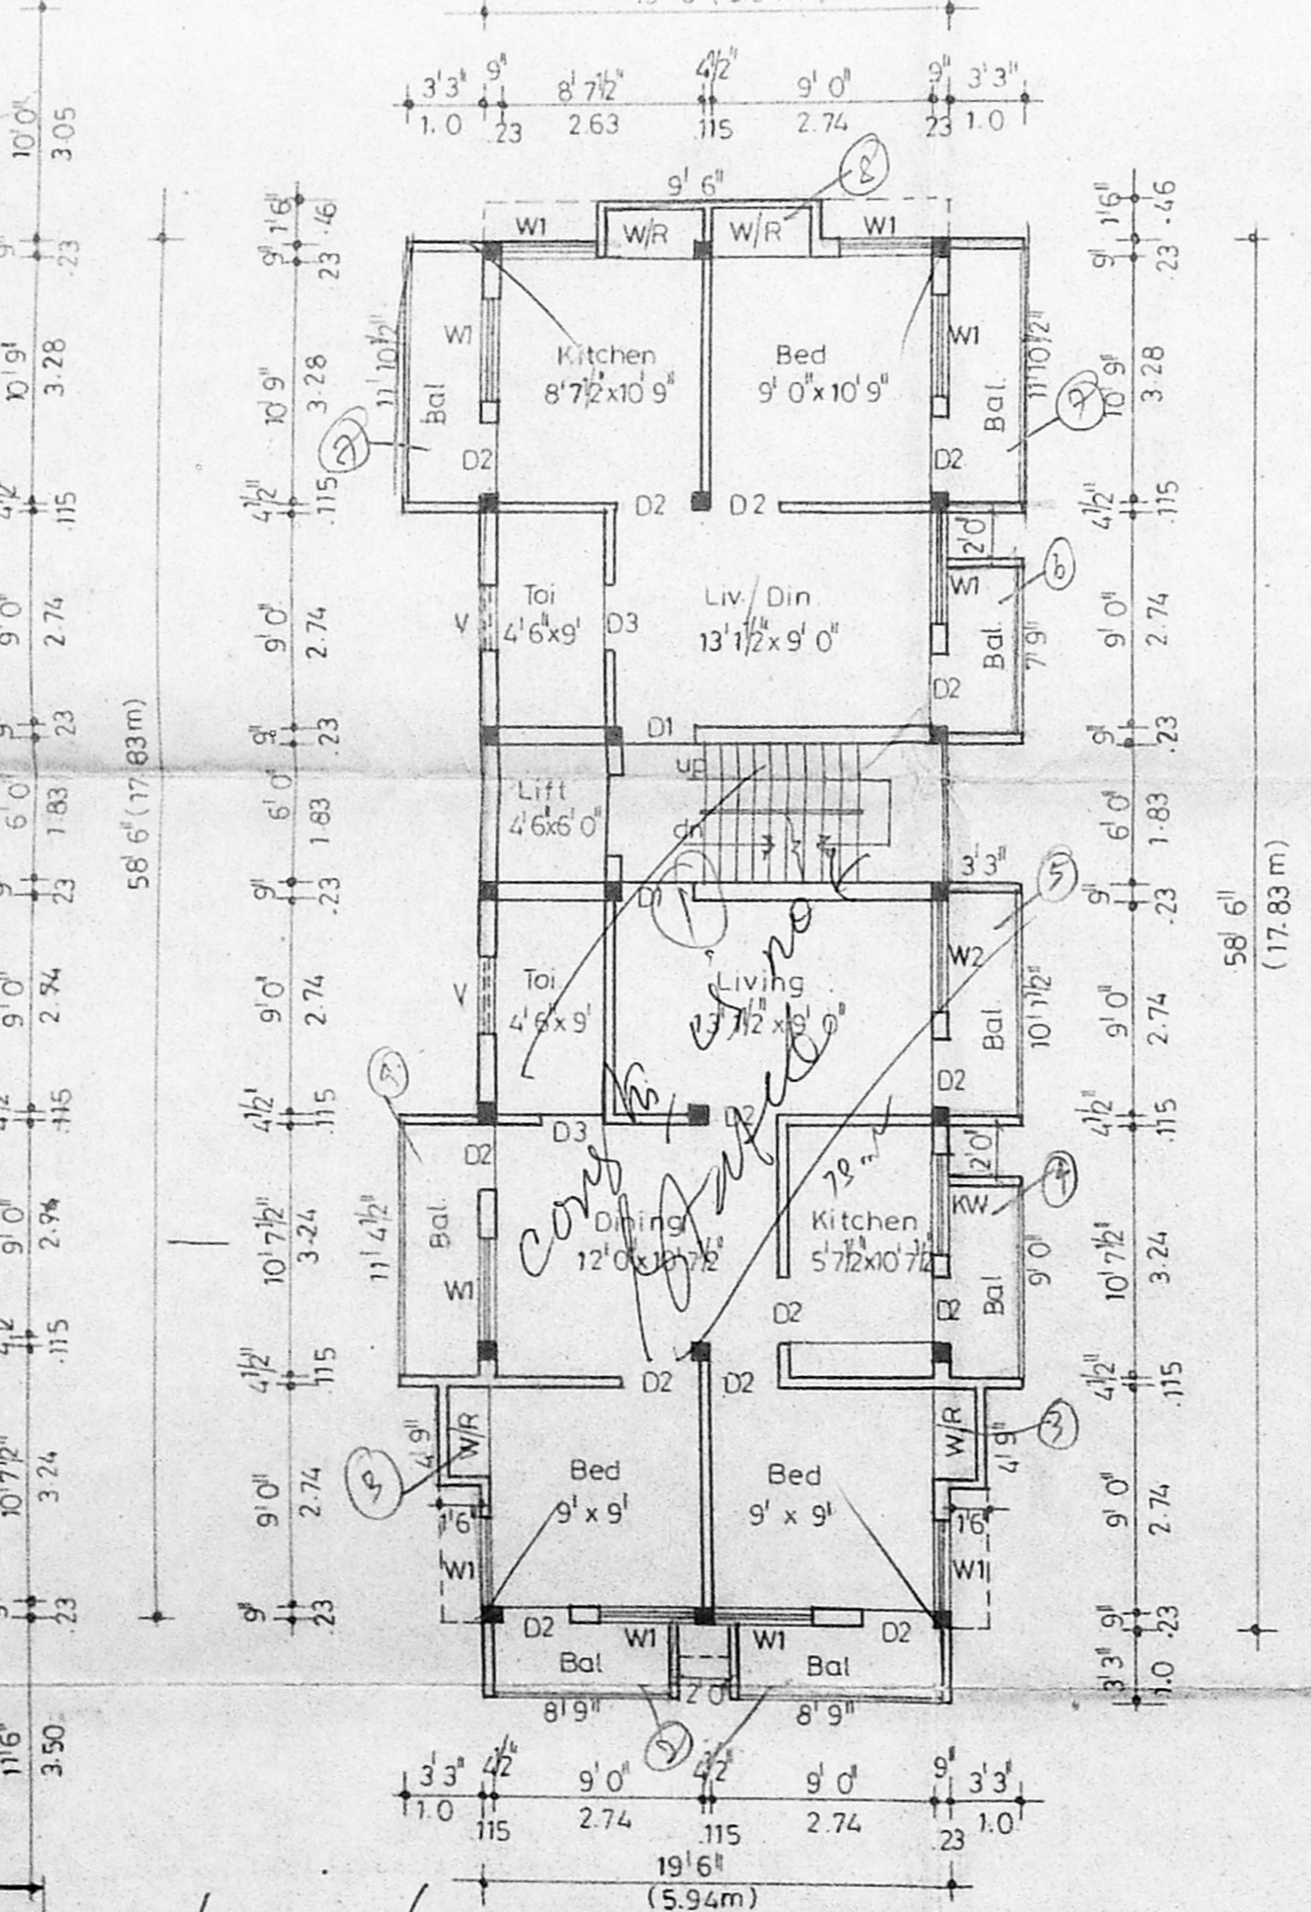

TYPICAL I, II & III FLOOR PLANS

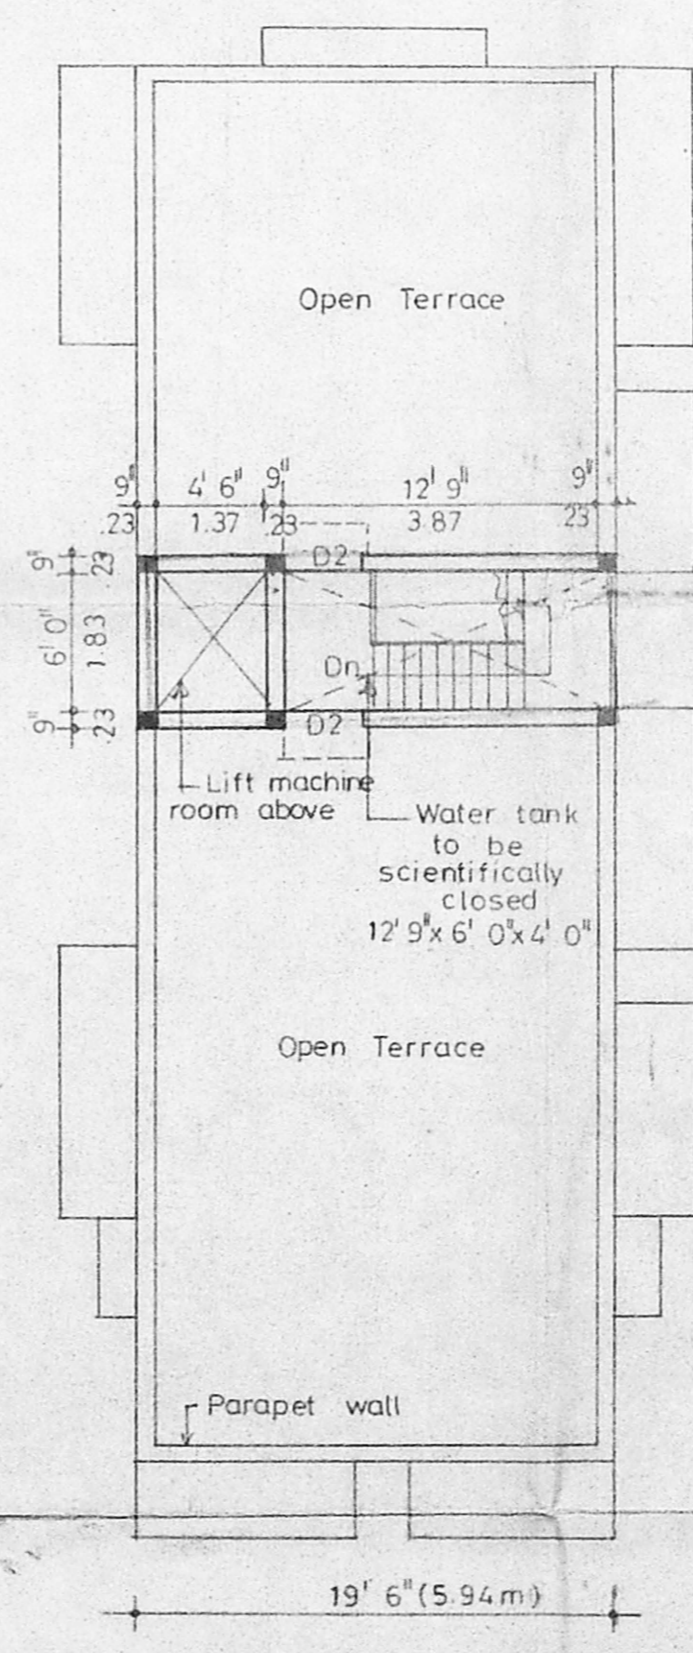

TERRACE PLAN

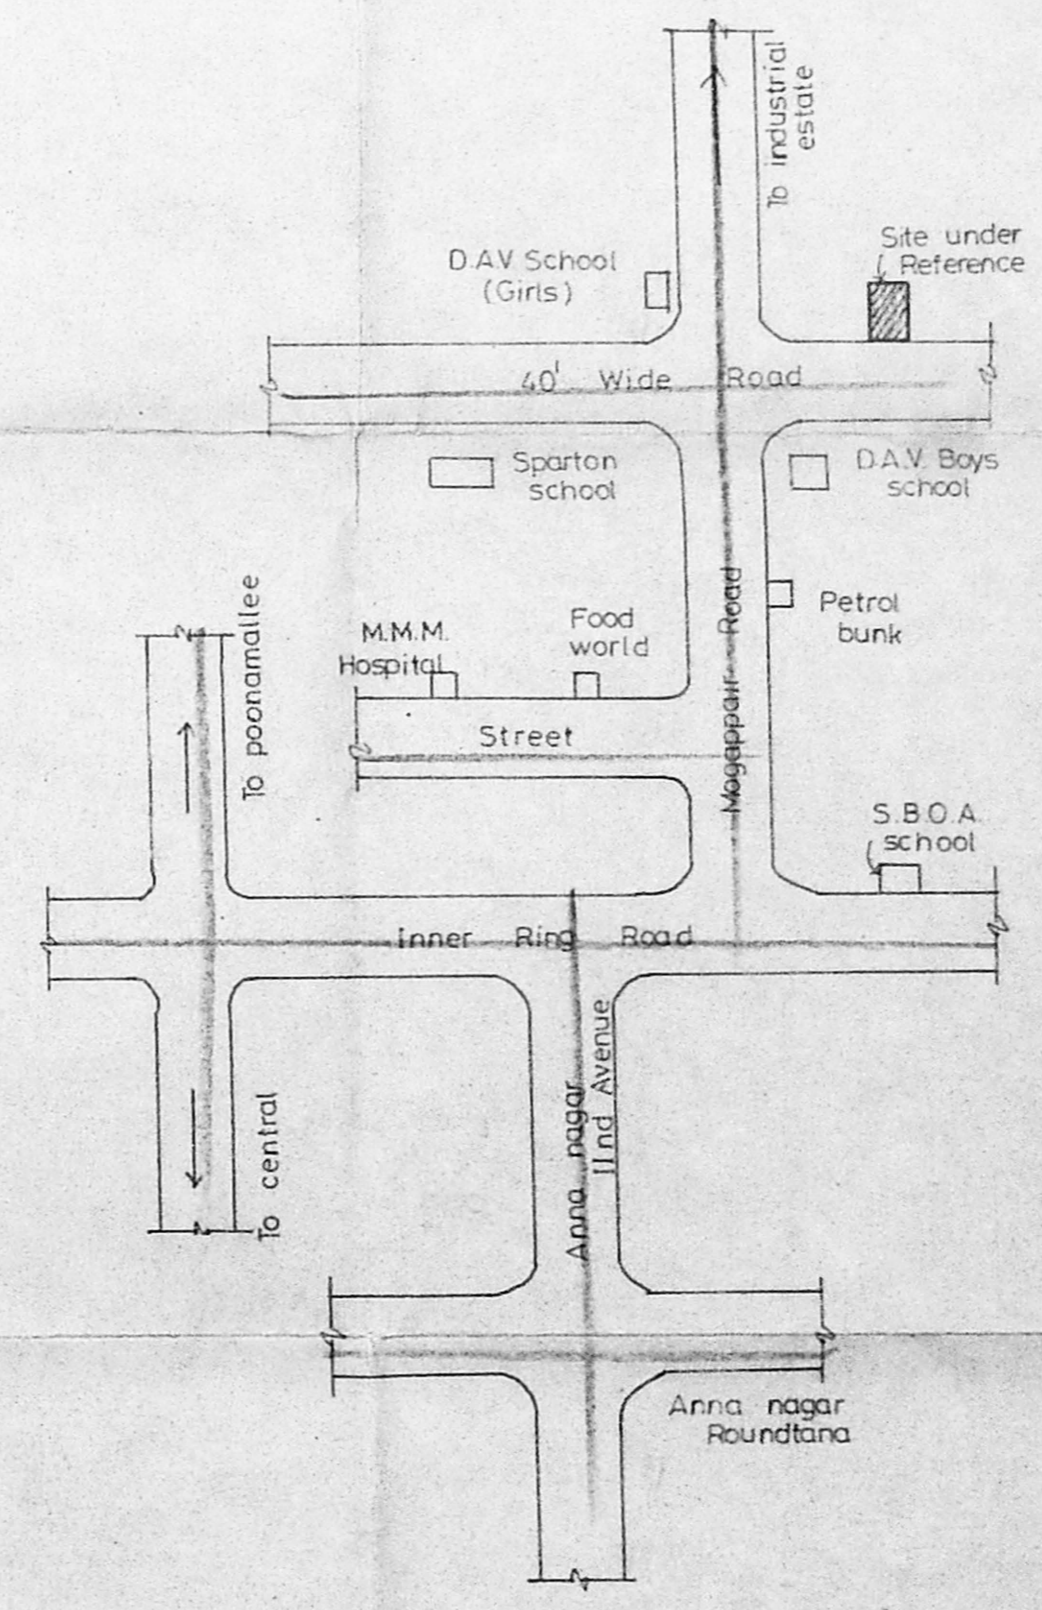

KEY PLAN (NOT TO SCALE)