

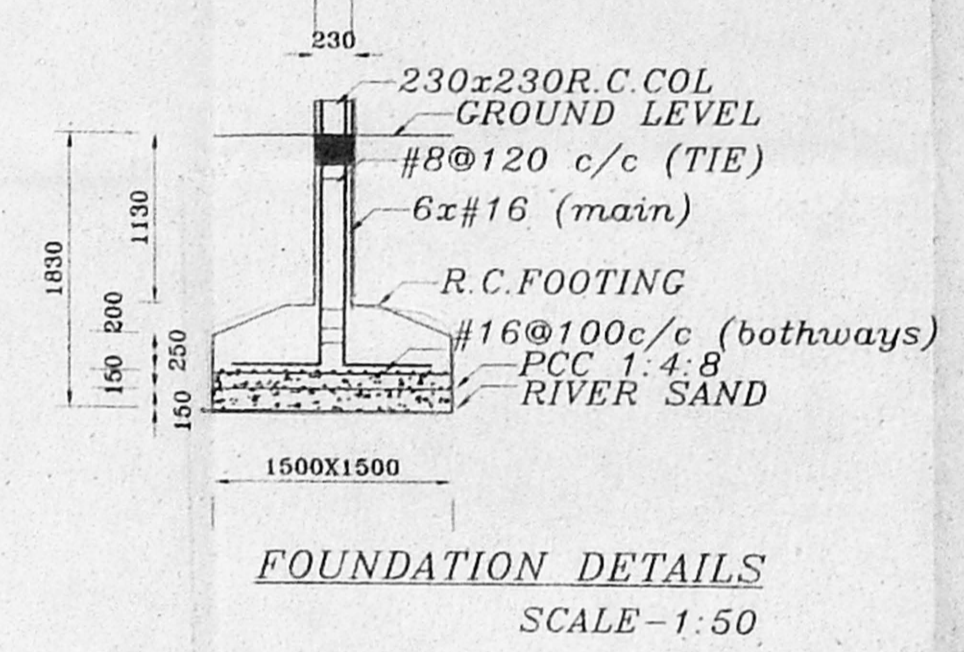
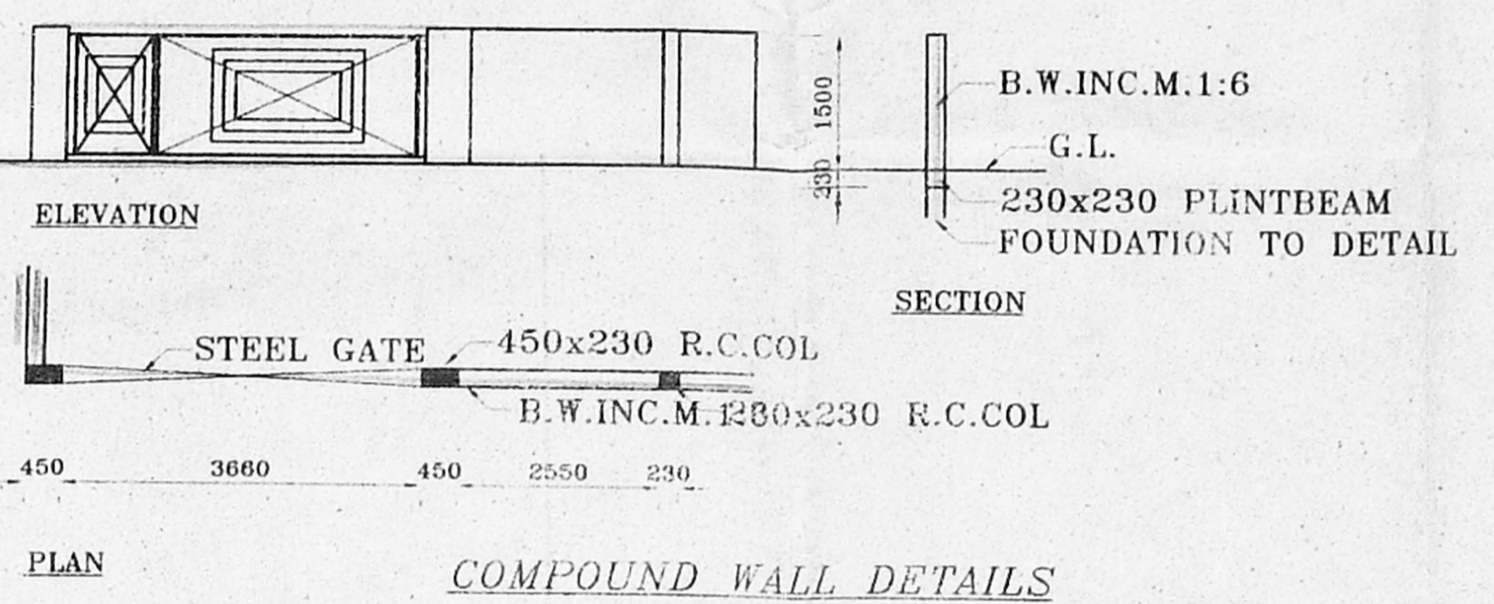
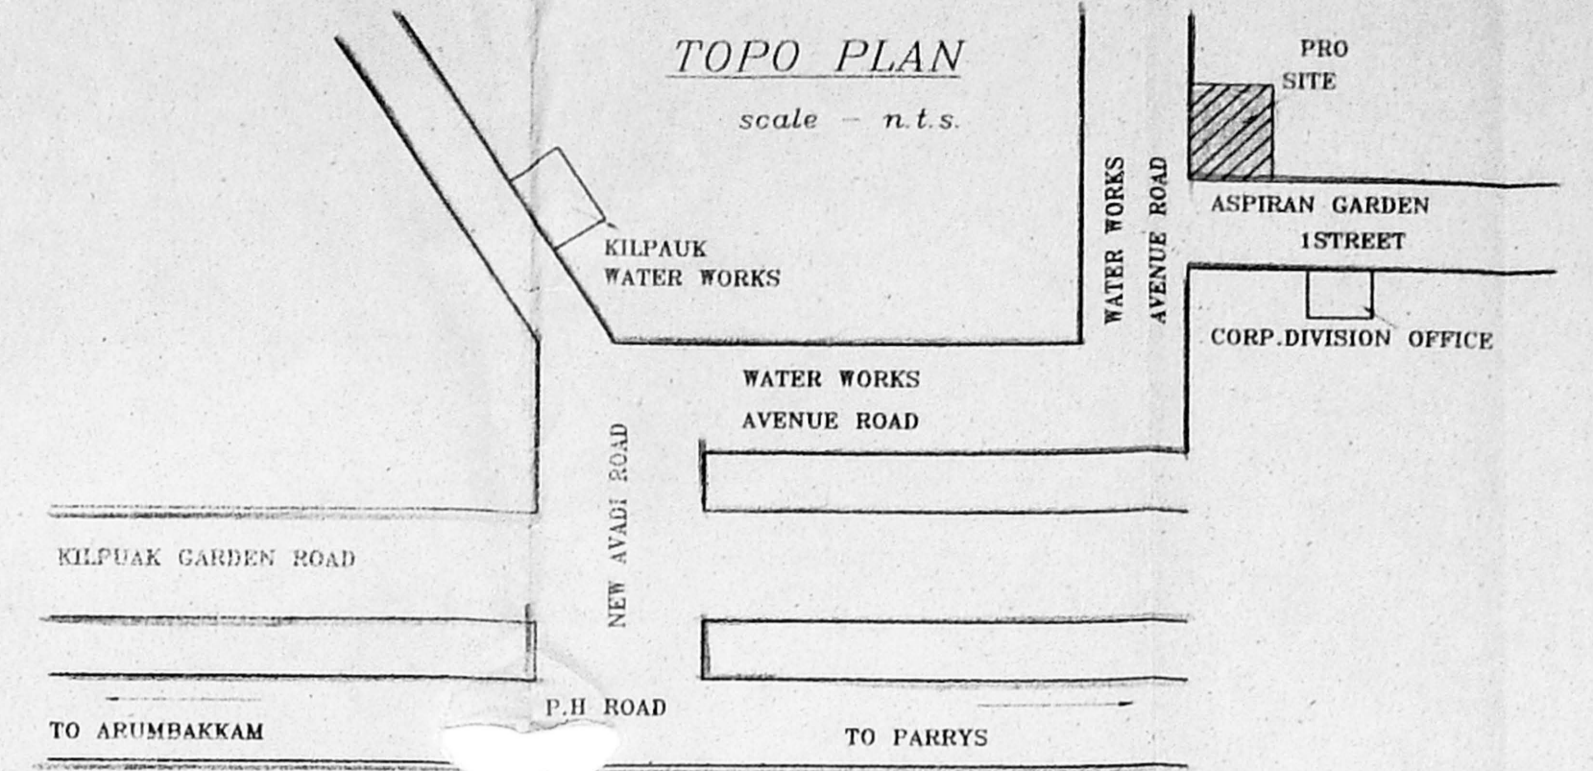
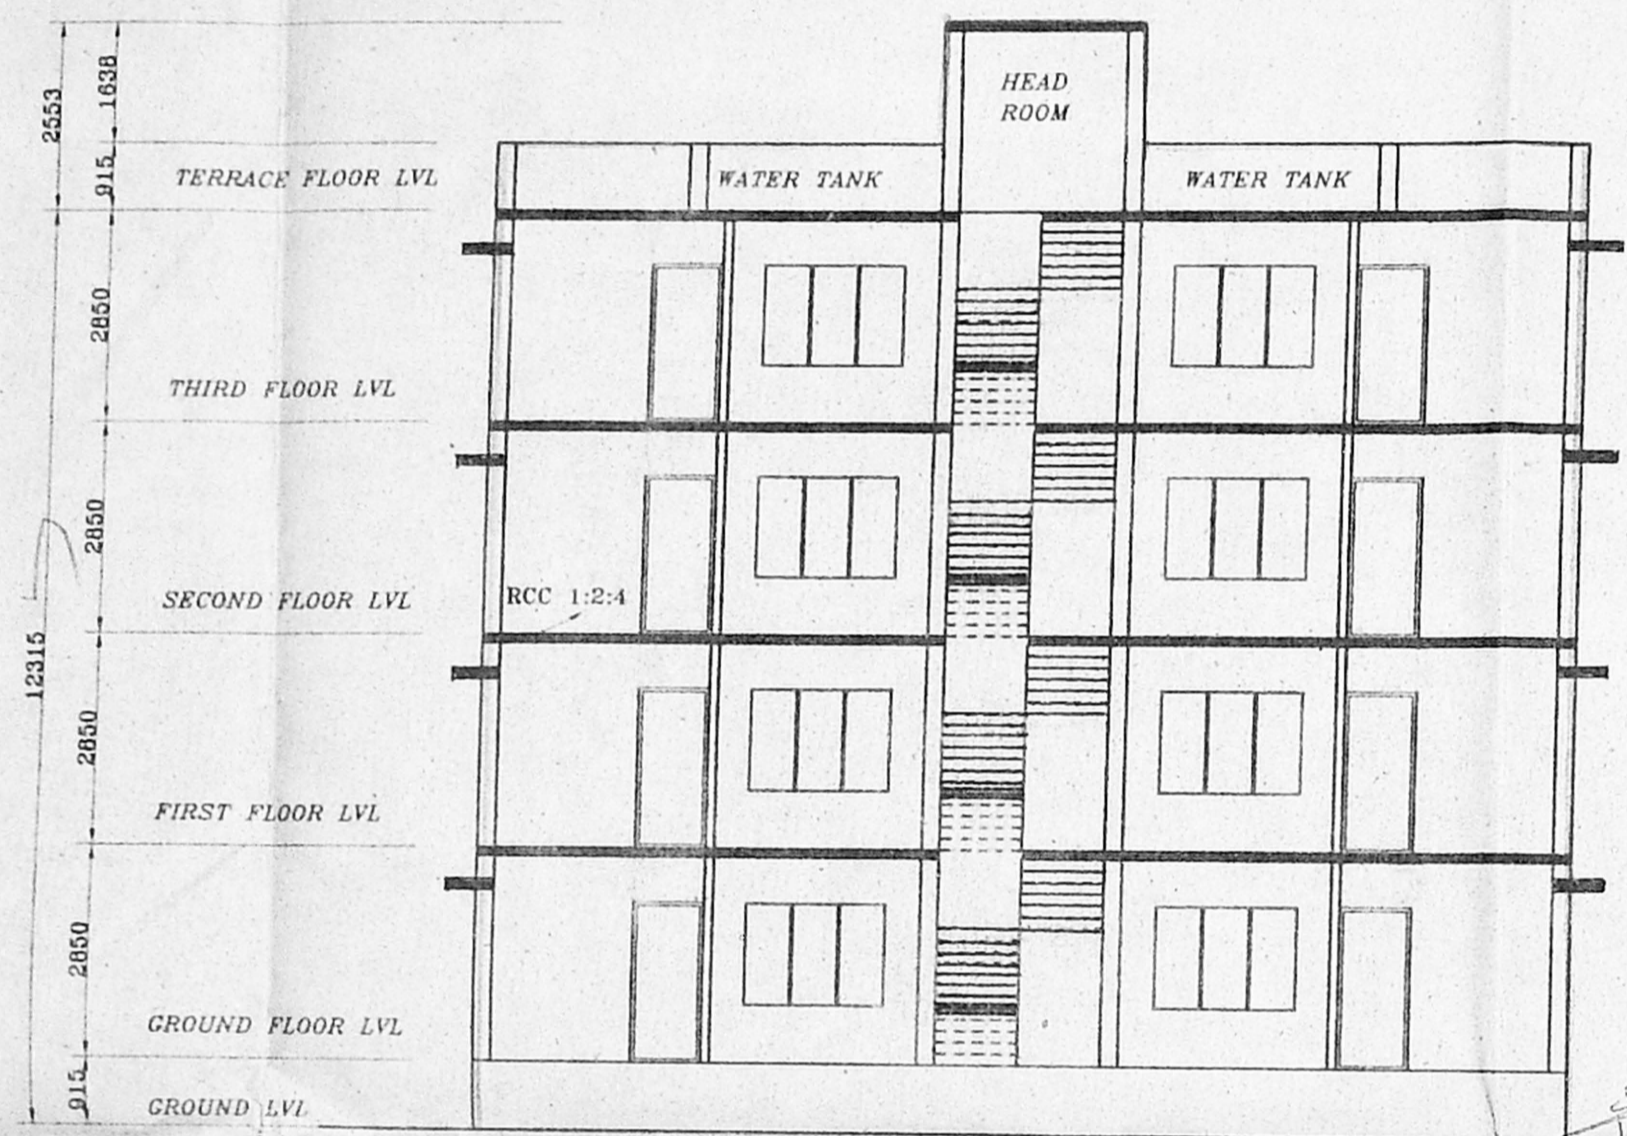


Revised Plan
 CMDA (B) / No. 31544 / 99
 C. No. 31544 / 99
 Asst. B3
 Sorutiny P.A. *[Signature]*
 huls AP. *[Signature]* D.P.

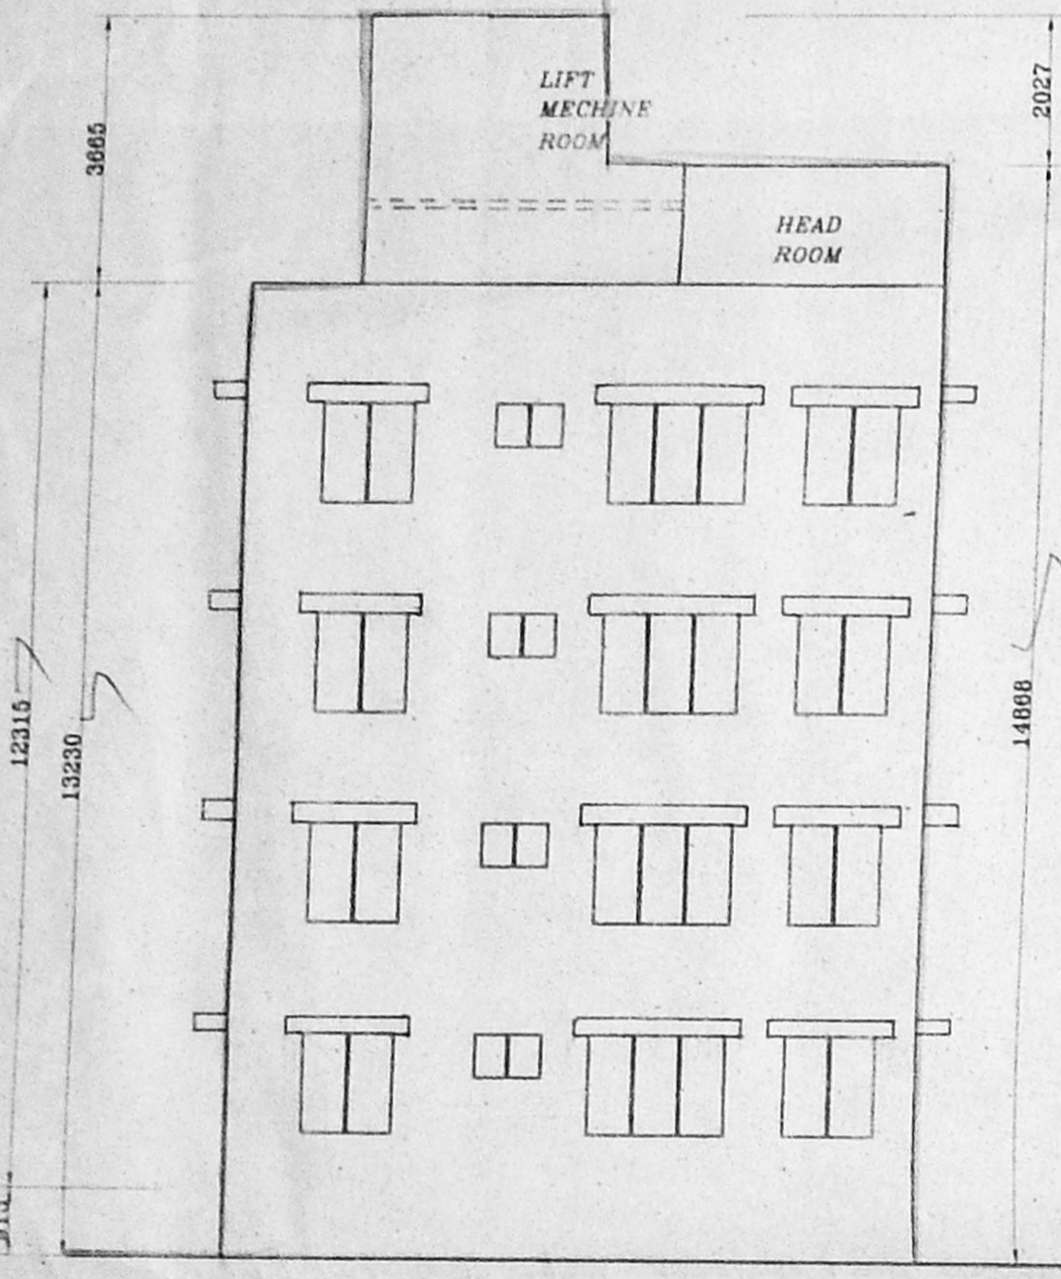

Planning Permit No. B/SP/014/12/2500
APPROVED
 SUBJECT TO THE CONDITIONS IN THIS OFFICE LETTER.
 No. 31544 / 99 Date 15.12.2000
 FOR MEMBER SECRETARY
 CHENNAI METROPOLITAN
 DEVELOPMENT AUTHORITY
 CHENNAI-600 008.

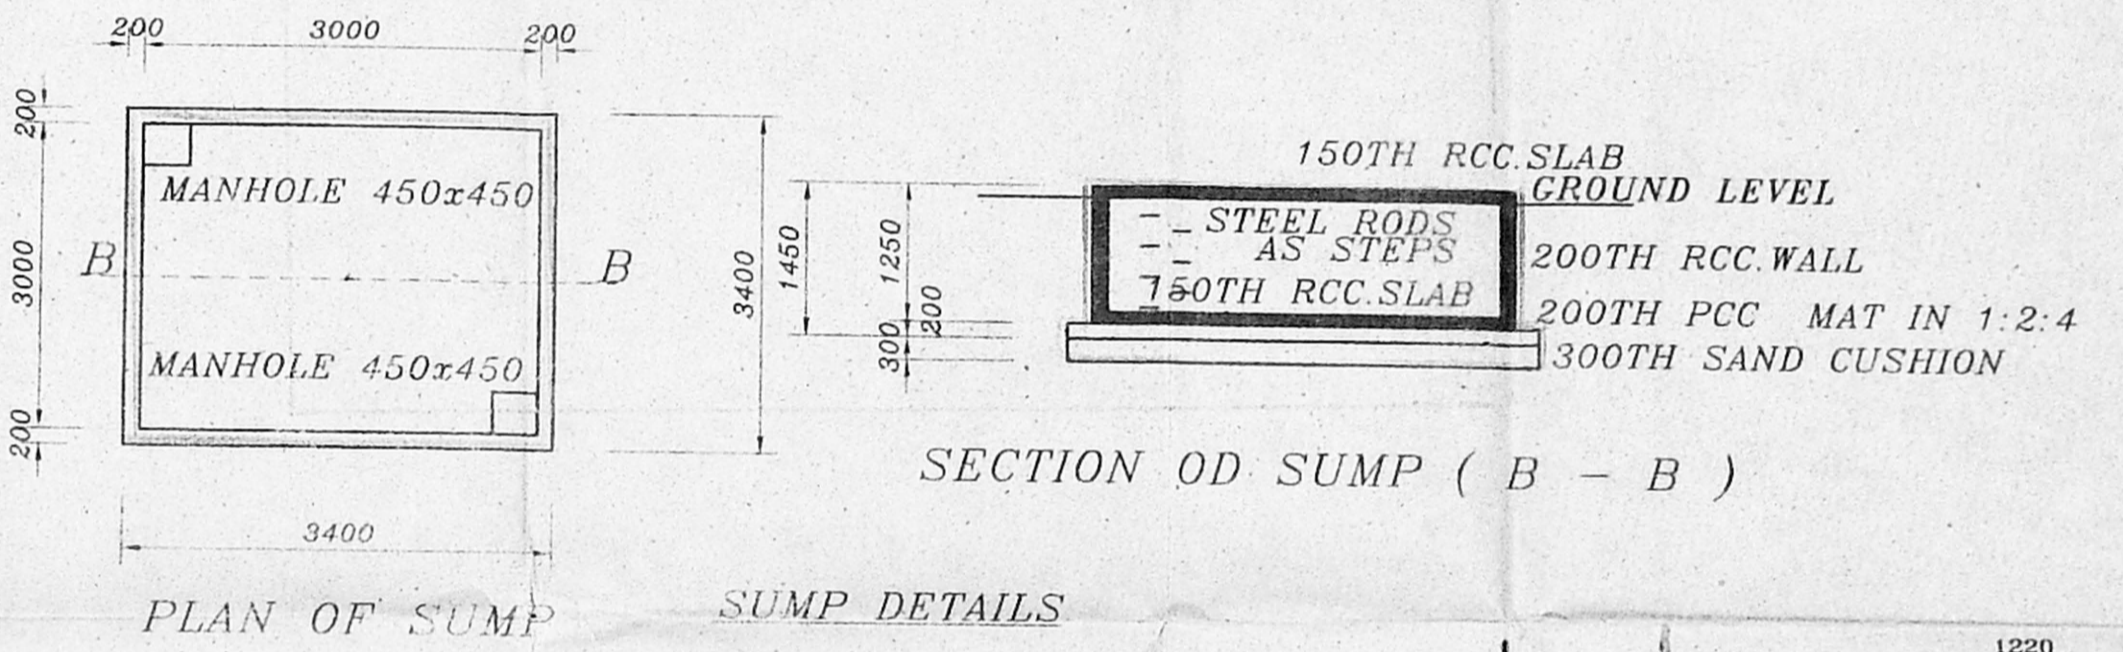

AREA STATEMENT

DESCRIPTION	SQ.MT.
PLOT EXTENT	347.176
ALLOWABLE BUILTUP AREA (1.5FSI)	520.764
ACHIEVED BUILTUP AREA (1.49FSI)	517.324
ALLOWABLE GROUND COVERAGE	60%
ACHIEVED GROUND COVERAGE	37%
GROUND FLOOR AREA	129.331
FIRST FLOOR AREA	129.331
SECOND FLOOR AREA	129.331
THIRD FLOOR AREA	129.331





JOINERY DETAILS

TYPE	DESCRIPTION	SIZE
md	door	1000x2135
d	door	915x2135
d1	door	750x2135
w	window	1830x1350
w1	window	1220x1350
v	ventilator	610x915

- SPECIFICATION**
- 1 RCC FRAMED STRUCTURE IN ISOLATED FOOTINGS CONNECTED WITH GRADE BEAMS, FLOOR SLABS, FLOOR BEAMS IN M15 CONC. AND IN FE415 STEEL
 - 2 230TH B.W. IN C.M. 1:6 AND 115TH PARTITION WALLS IN C.M. 1:4
 - 3 PLASTERING IN C.M. 1:4 IN ALL FACES OF WALLS AND DISTEMPERED.
 - 4 WEATHERING COURSE IN LIME MORTAR WITH TWO LAYERS OF PRESSED TILES.
 - 5 MOSAIC TILE FLOORING IN ALL AREAS.

LEGEND

PROPOSED	
ROAD	
PLOT BOUNDARY	
SEWAGE LINE	
WATER LINE	

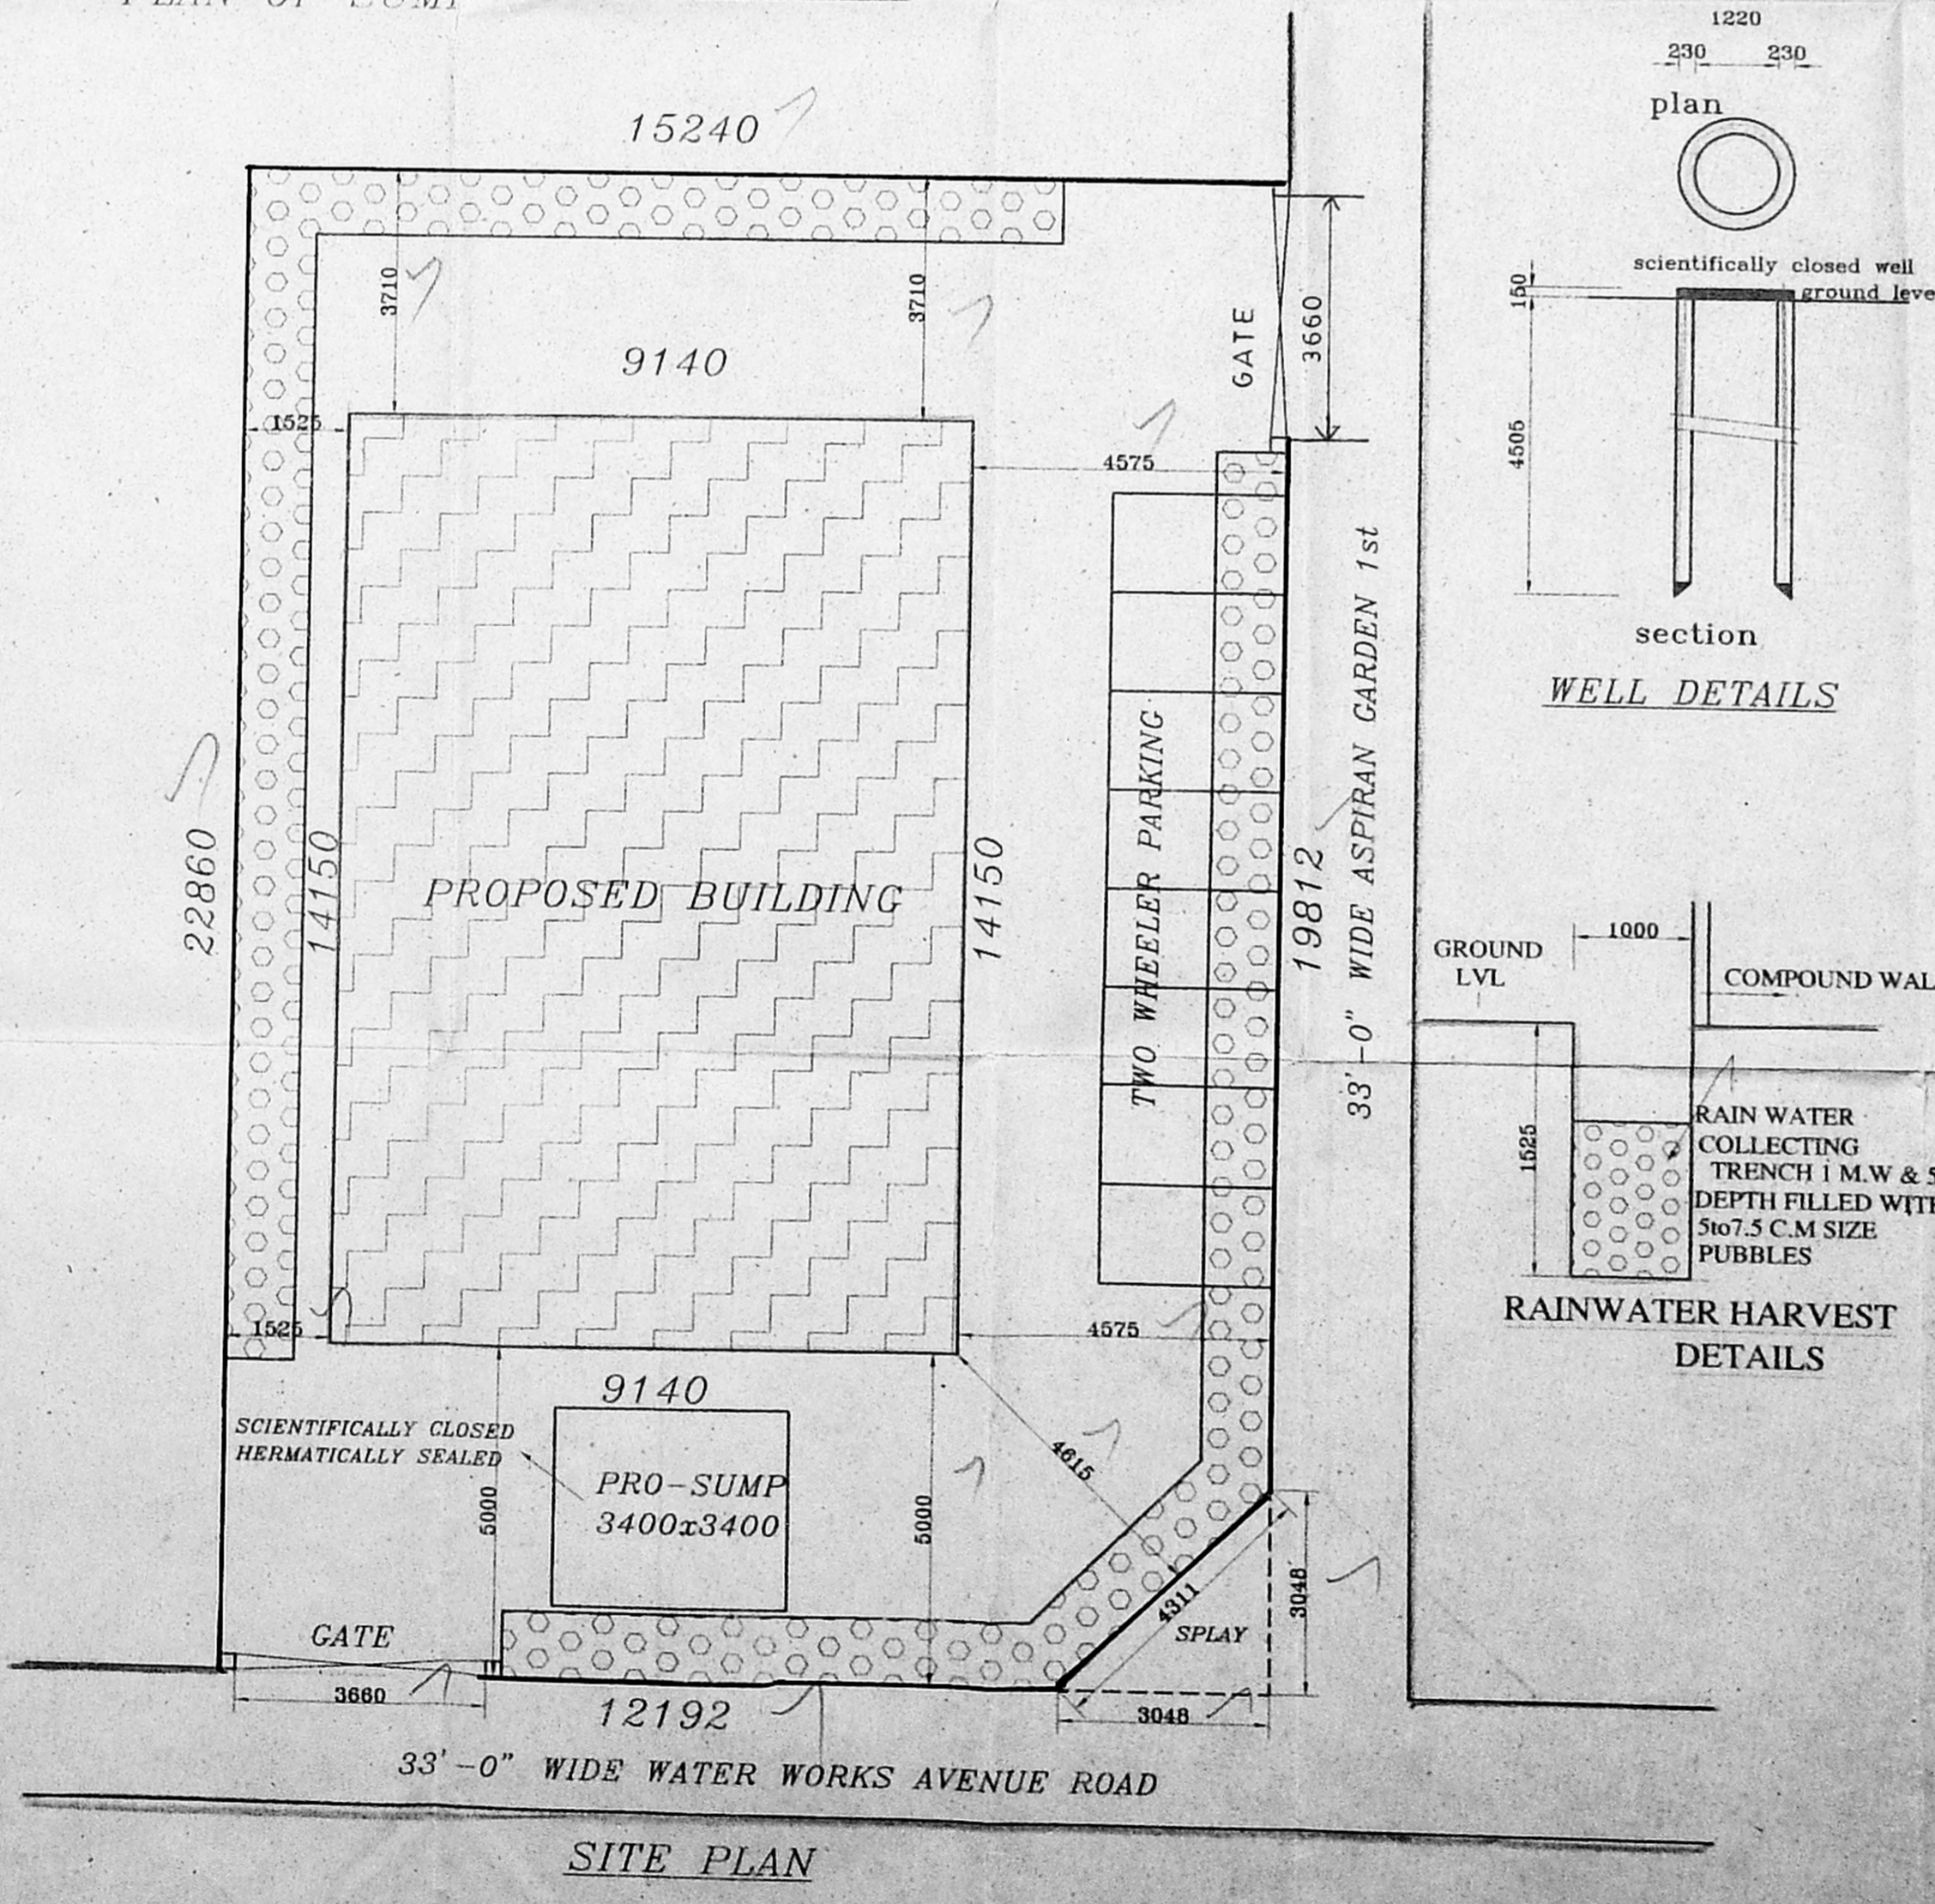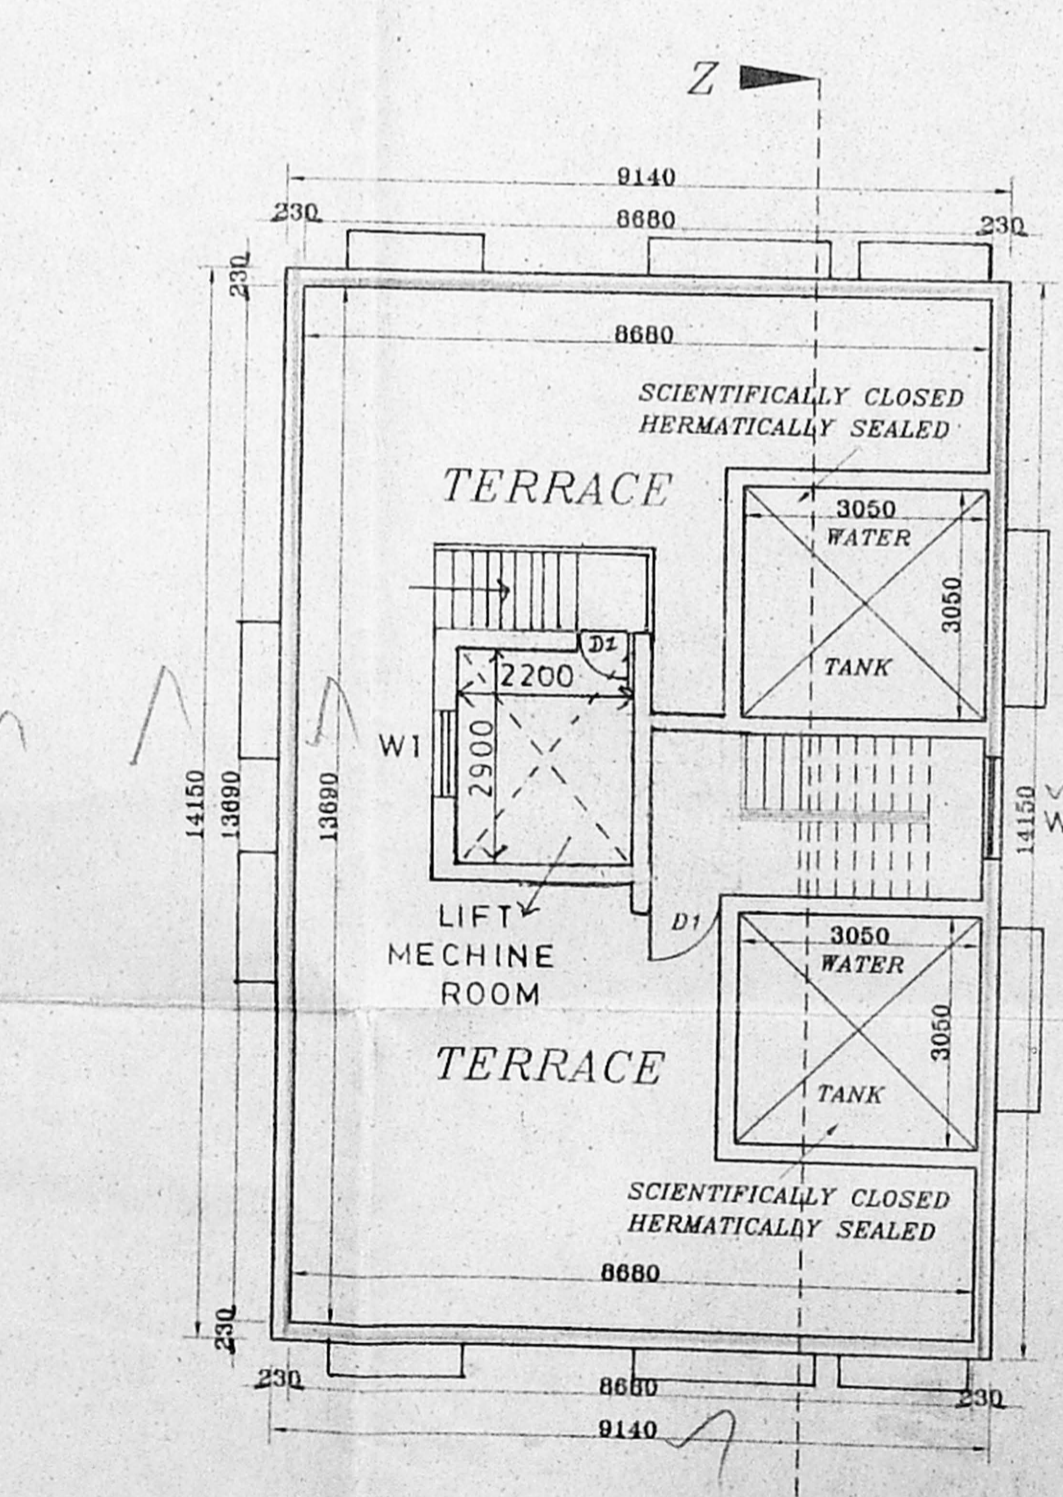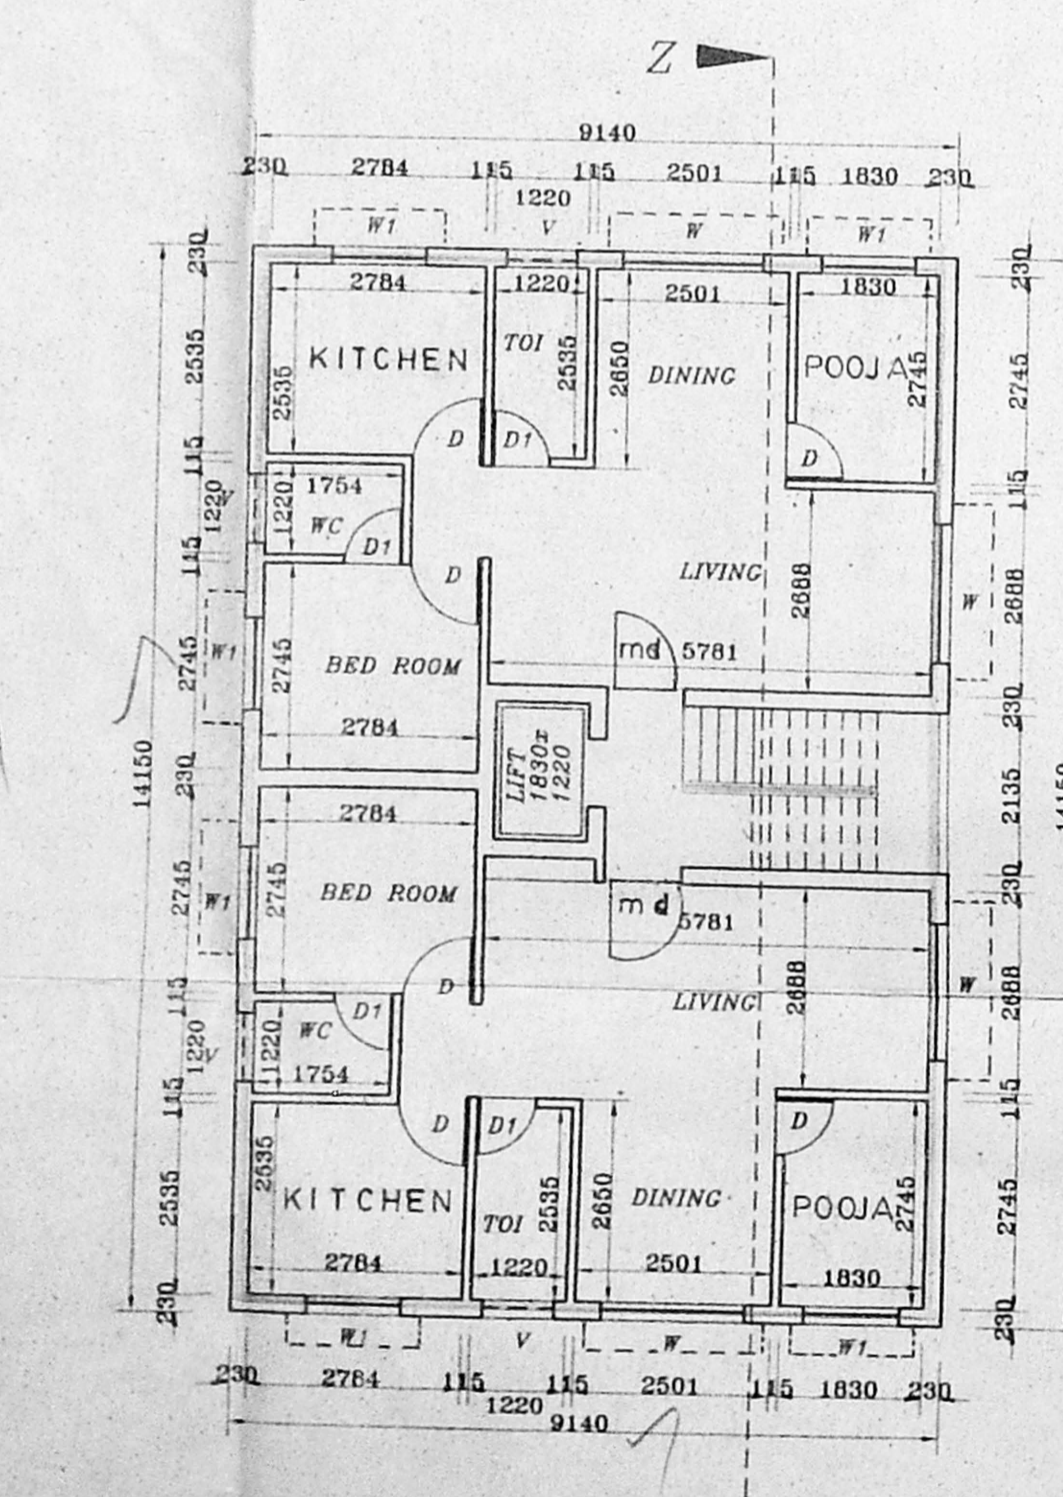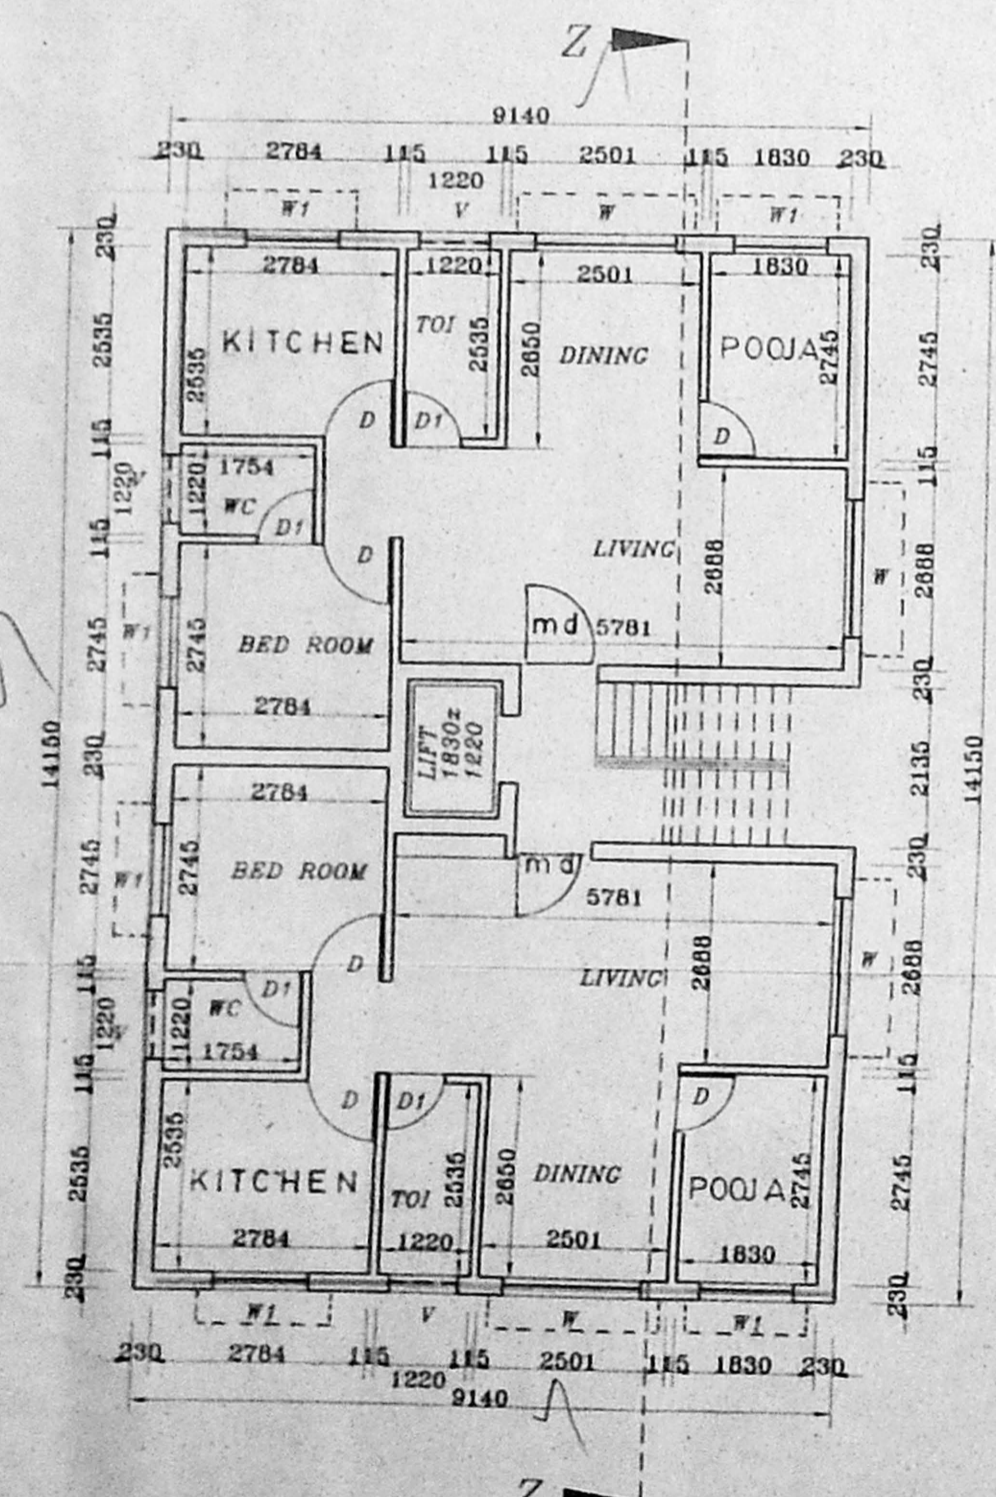

OWNER/POWER AGENT
 DRC TITLE
 REVISED PLAN SHOWING RESIDENTIAL FLATS AT OLD DOOR NO 9 NEW DOOR NO 5, Kilpauk water works avenue road, aspiran garden colony R/S No 59/5 as in patta, (58/2, 59/2 as in sale doc) BLOCK NO 3, KILPAUK CHENNAI. DN 58 ZONE IV. egmore-nungambakkam taluk
 SCALE: - 1:100 DATE: -
 DRN: - T.RAJA APPD: - MANO
 note: - all diemensions are in m.m.

licensed surveyor
[Signature]
 S. MANOHARAN, M. ARCH
 REGISTERED ARCHT. CT
 CA / 69 / 12583
 165, Kodambakkam High Road
 NUNGAMBAKKAM,
 MAHARAJAPURAM
 Phone: 8272736.
 DRC NO. -