

SHEET NO - 1

SPECIFICATION





R.C. COLUMNS IN FOUNDATION
 ALL R.C. COLUMNS AND CONCRETE TO BE FINISHED WITH
 1:2:4 GRADE
 ALL R.C. BEAMS AND SLABS TO BE FINISHED WITH
 1:2:4 GRADE
 ALL R.C. WALLS TO BE FINISHED WITH
 1:2:4 GRADE
 ALL R.C. ROOF SLABS TO BE FINISHED WITH
 1:2:4 GRADE
 ALL R.C. ROOF SLABS TO BE FINISHED WITH
 1:2:4 GRADE

CMDA
 C. No. 2932/16
 Date 29/09/99





Scrutiny
 P. A. 4

SCHEDULE OF WORK

TYPE	SIZE	D.P. DESCRIPTION
D1	8'0" x 7'0"	T.W. EXT. DOOR
D2	3'0" x 7'0"	T.W. INT. DOOR
D3	2'6" x 2'6"	T.W. FLUSH DOOR
W1	6'0" x 4'6"	T.W. GLAZ. WINDOW
W2	4'0" x 4'6"	DO
W3	4'0" x 3'0"	T.W. KITCHEN WINDOW
W4	7'6" x 7'0"	T.W. DOOR CUM WINDOW
W5	4'0" x 7'0"	DO
W6	2'0" x 2'0"	T.W. PLAZ. VENTILATOR
W7	2'0" x 3'0"	DO

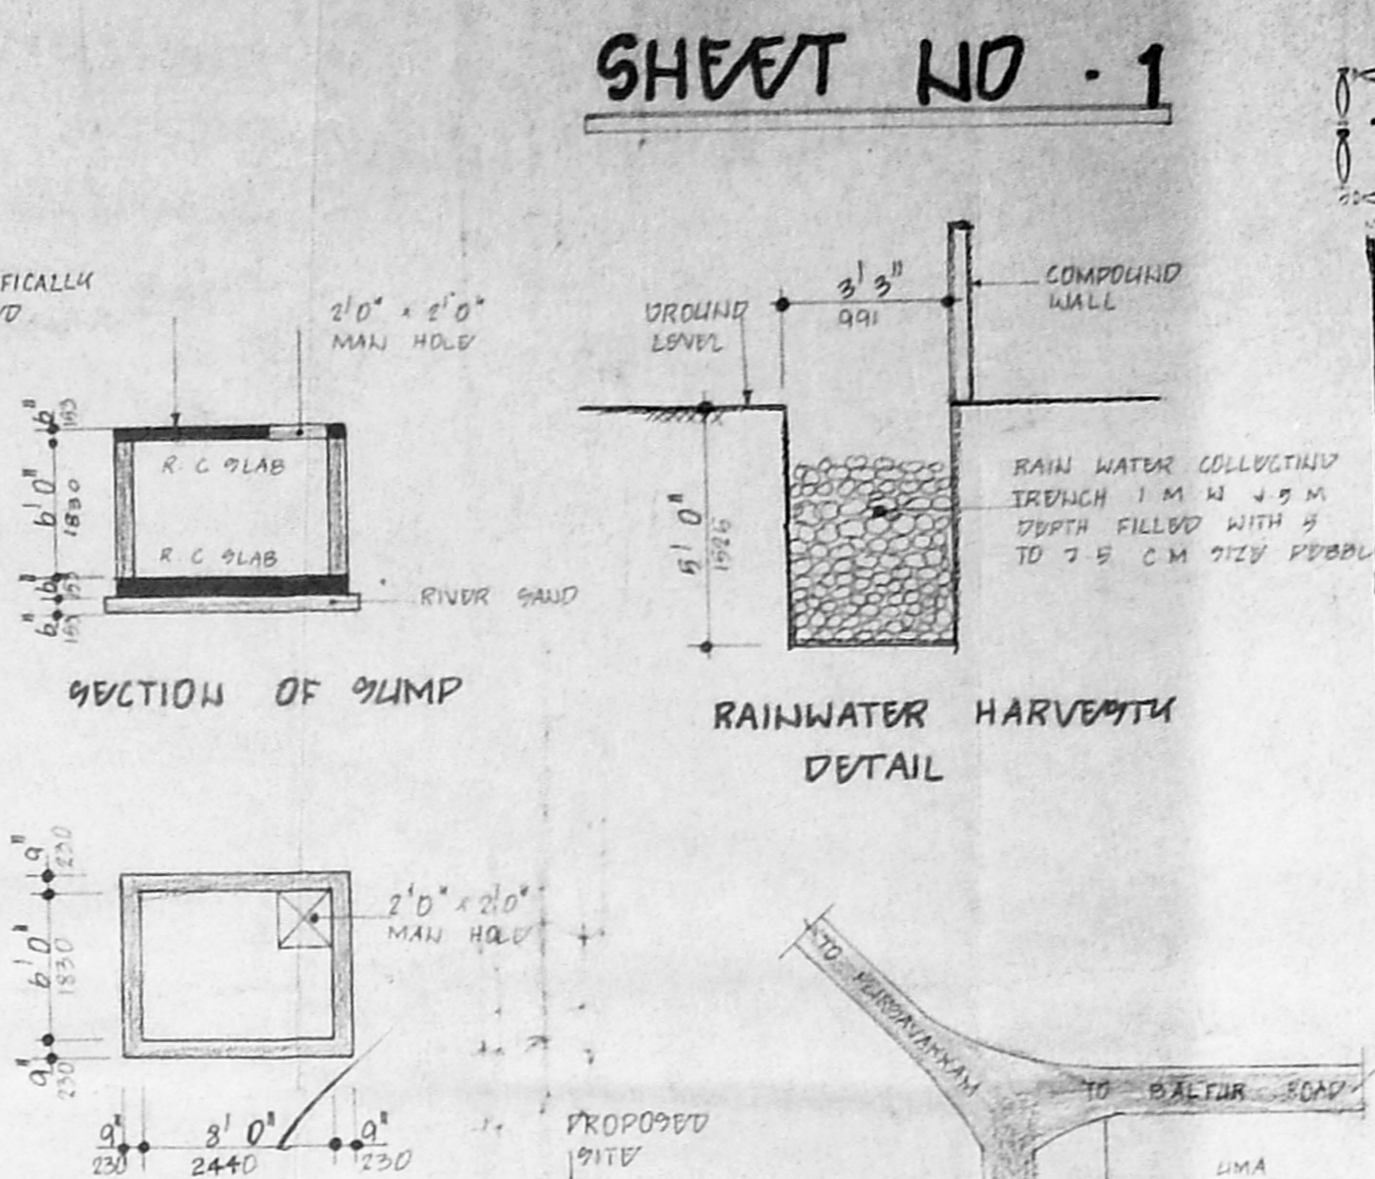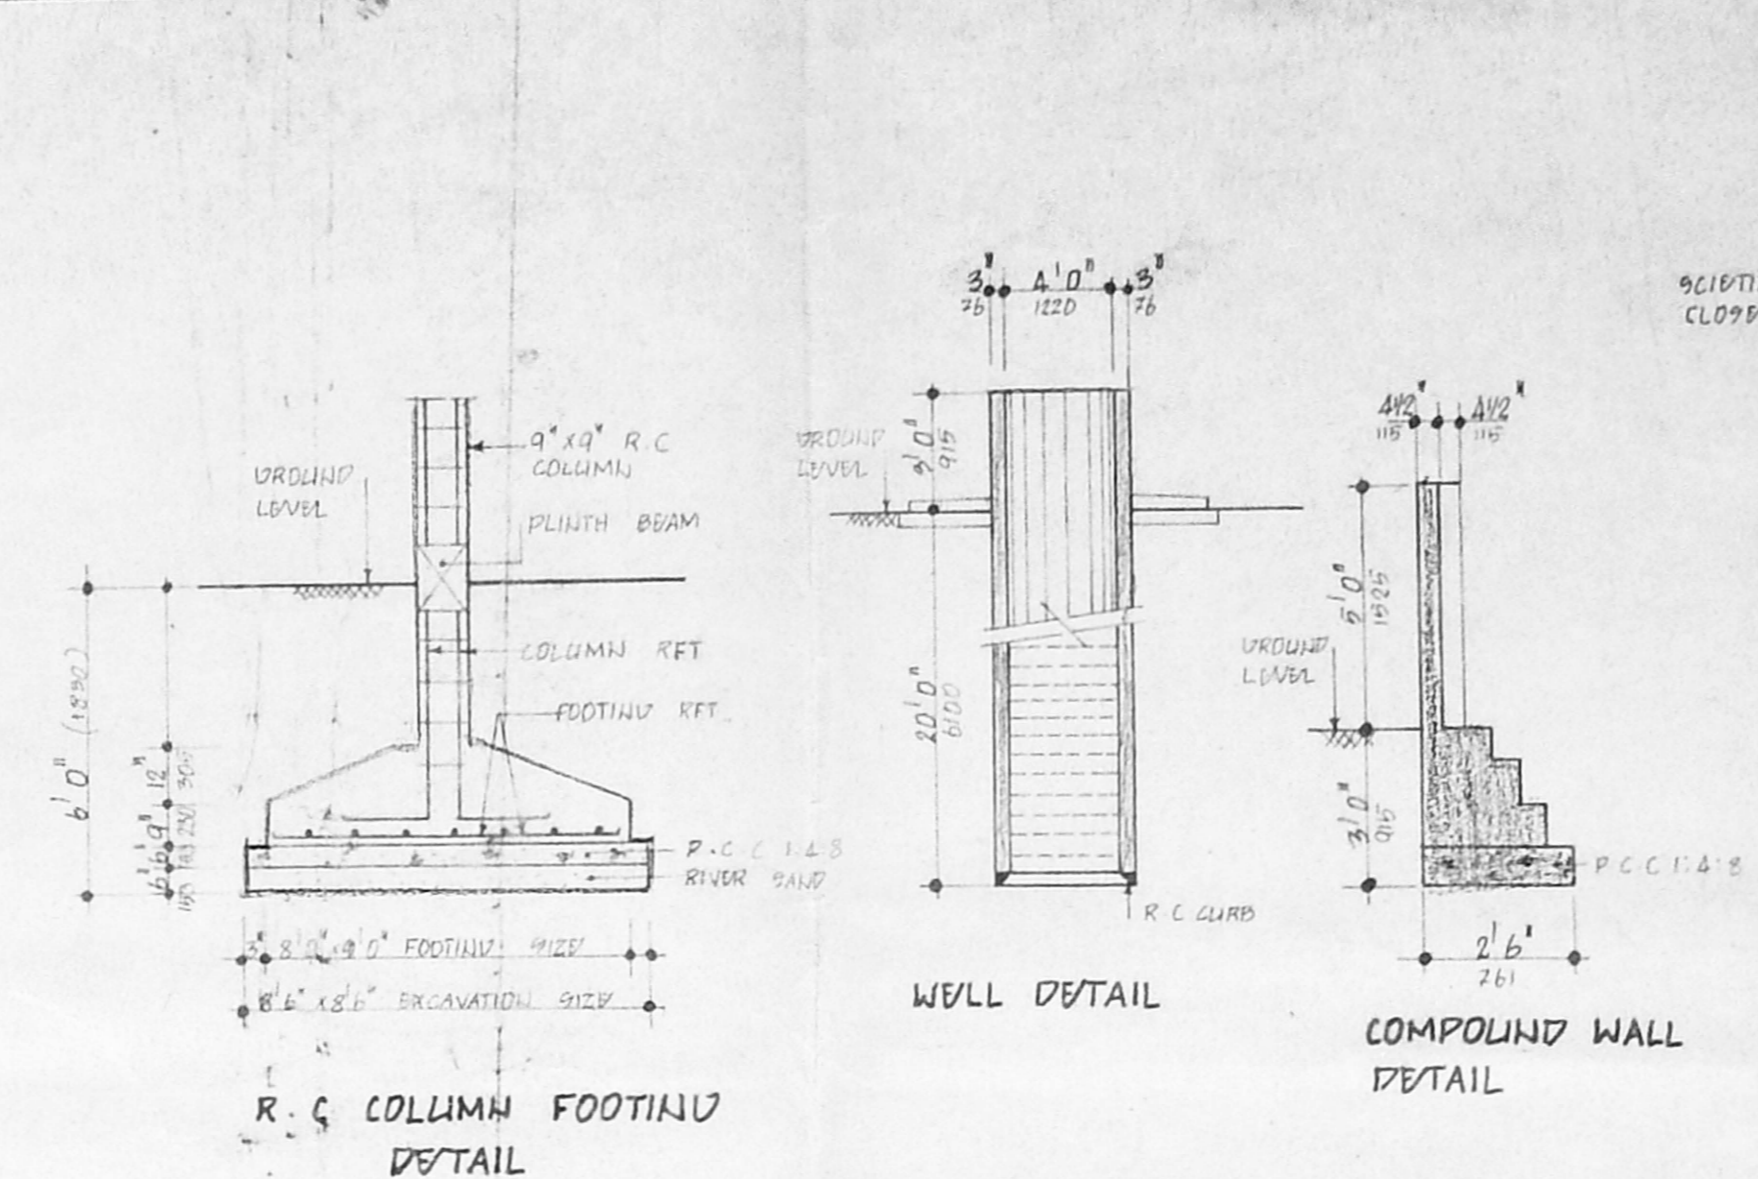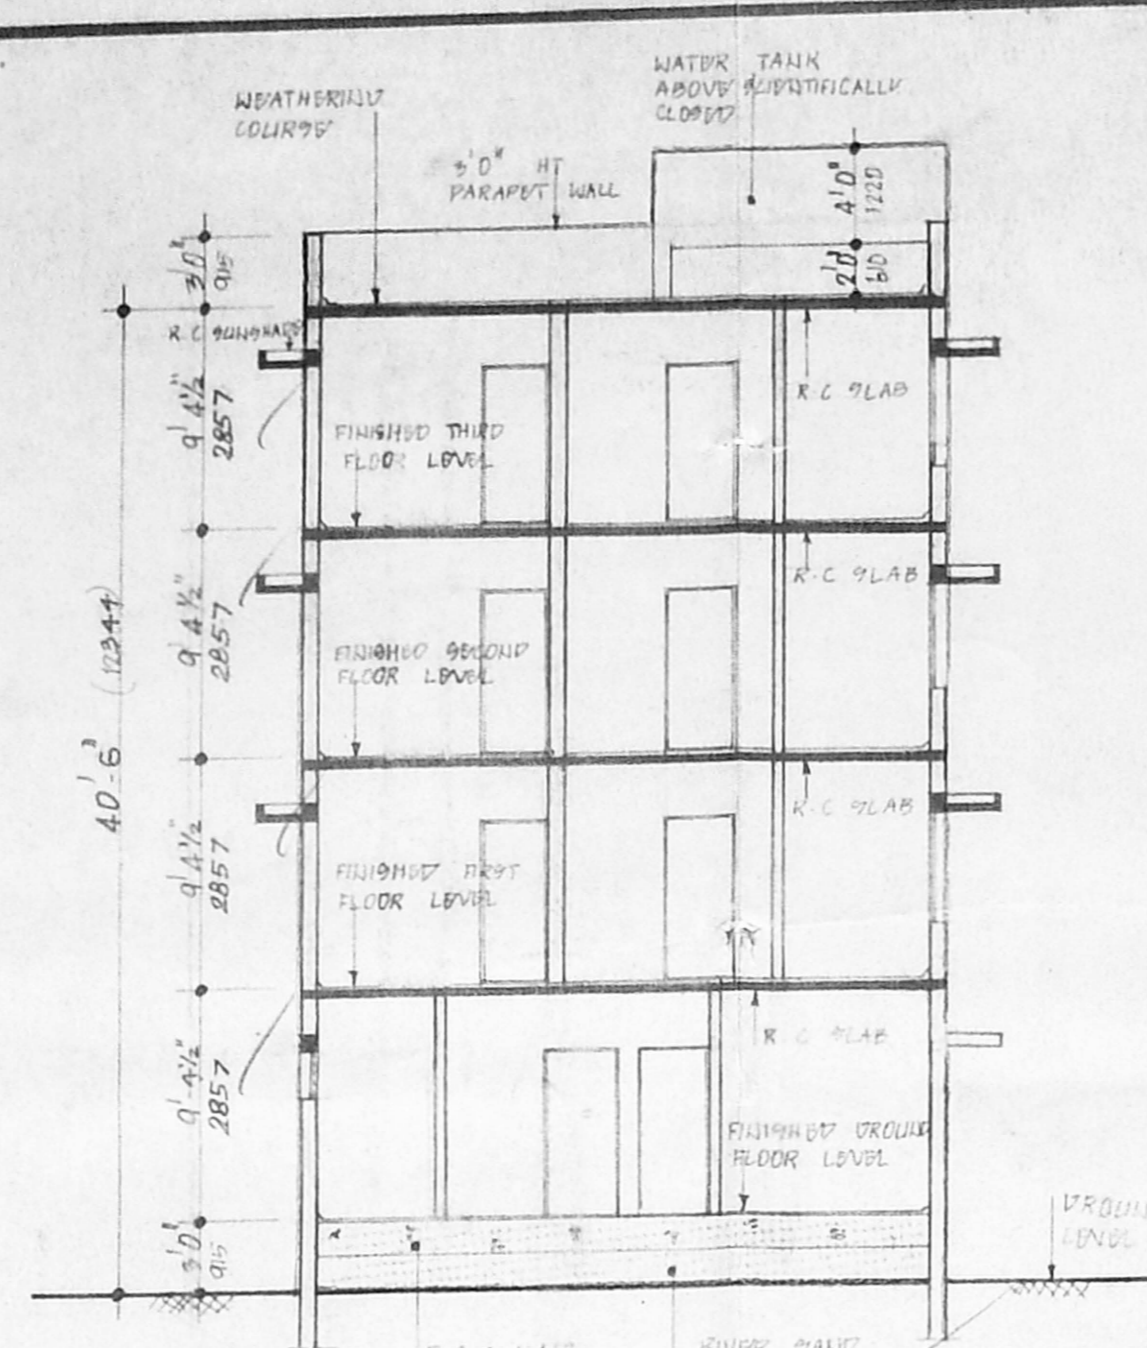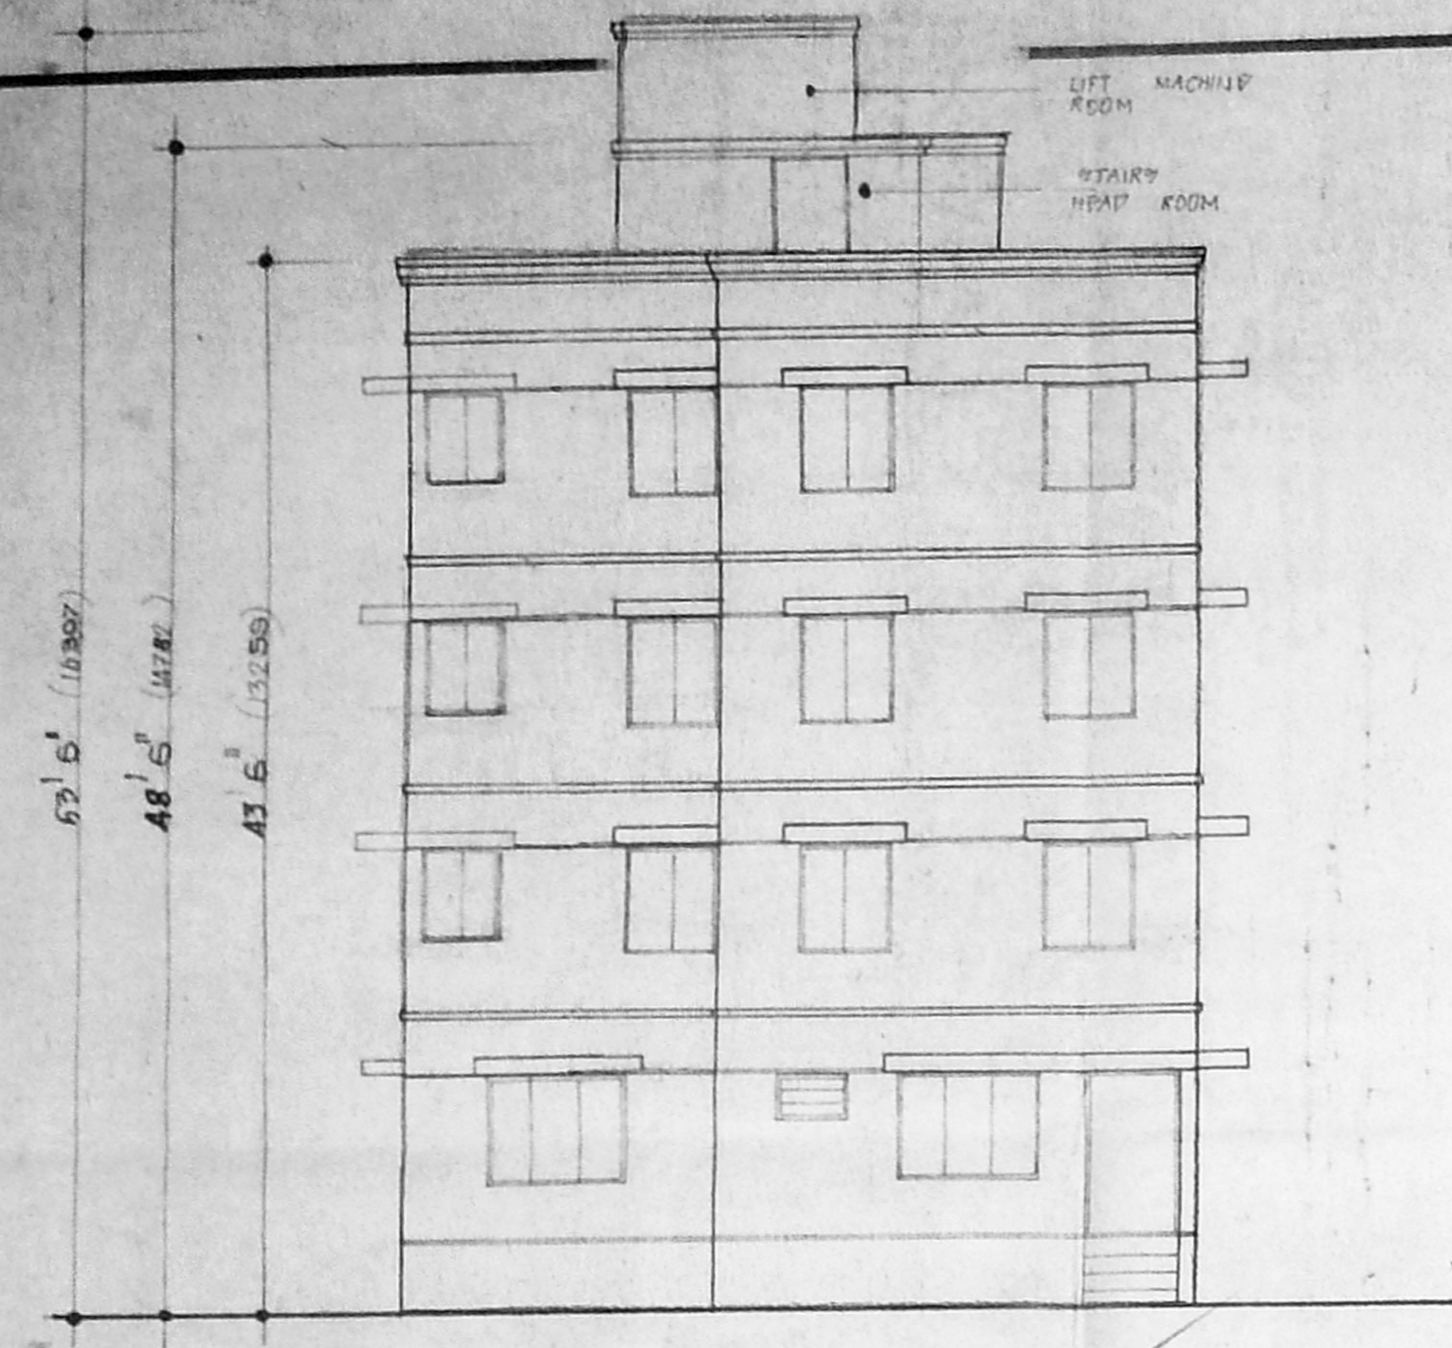

B/26459/203/99
 Planning Permit No.
APPROVED
 SUBJECT TO THE CONDITIONS IN THIS OFFICE LETTER.
 No. B3/2669/98 Date 29-9-99
 FOR MEMBER SECRETARY
 CHENNAI METROPOLITAN
 DEVELOPMENT AUTHORITY
 CHENNAI-600 008.

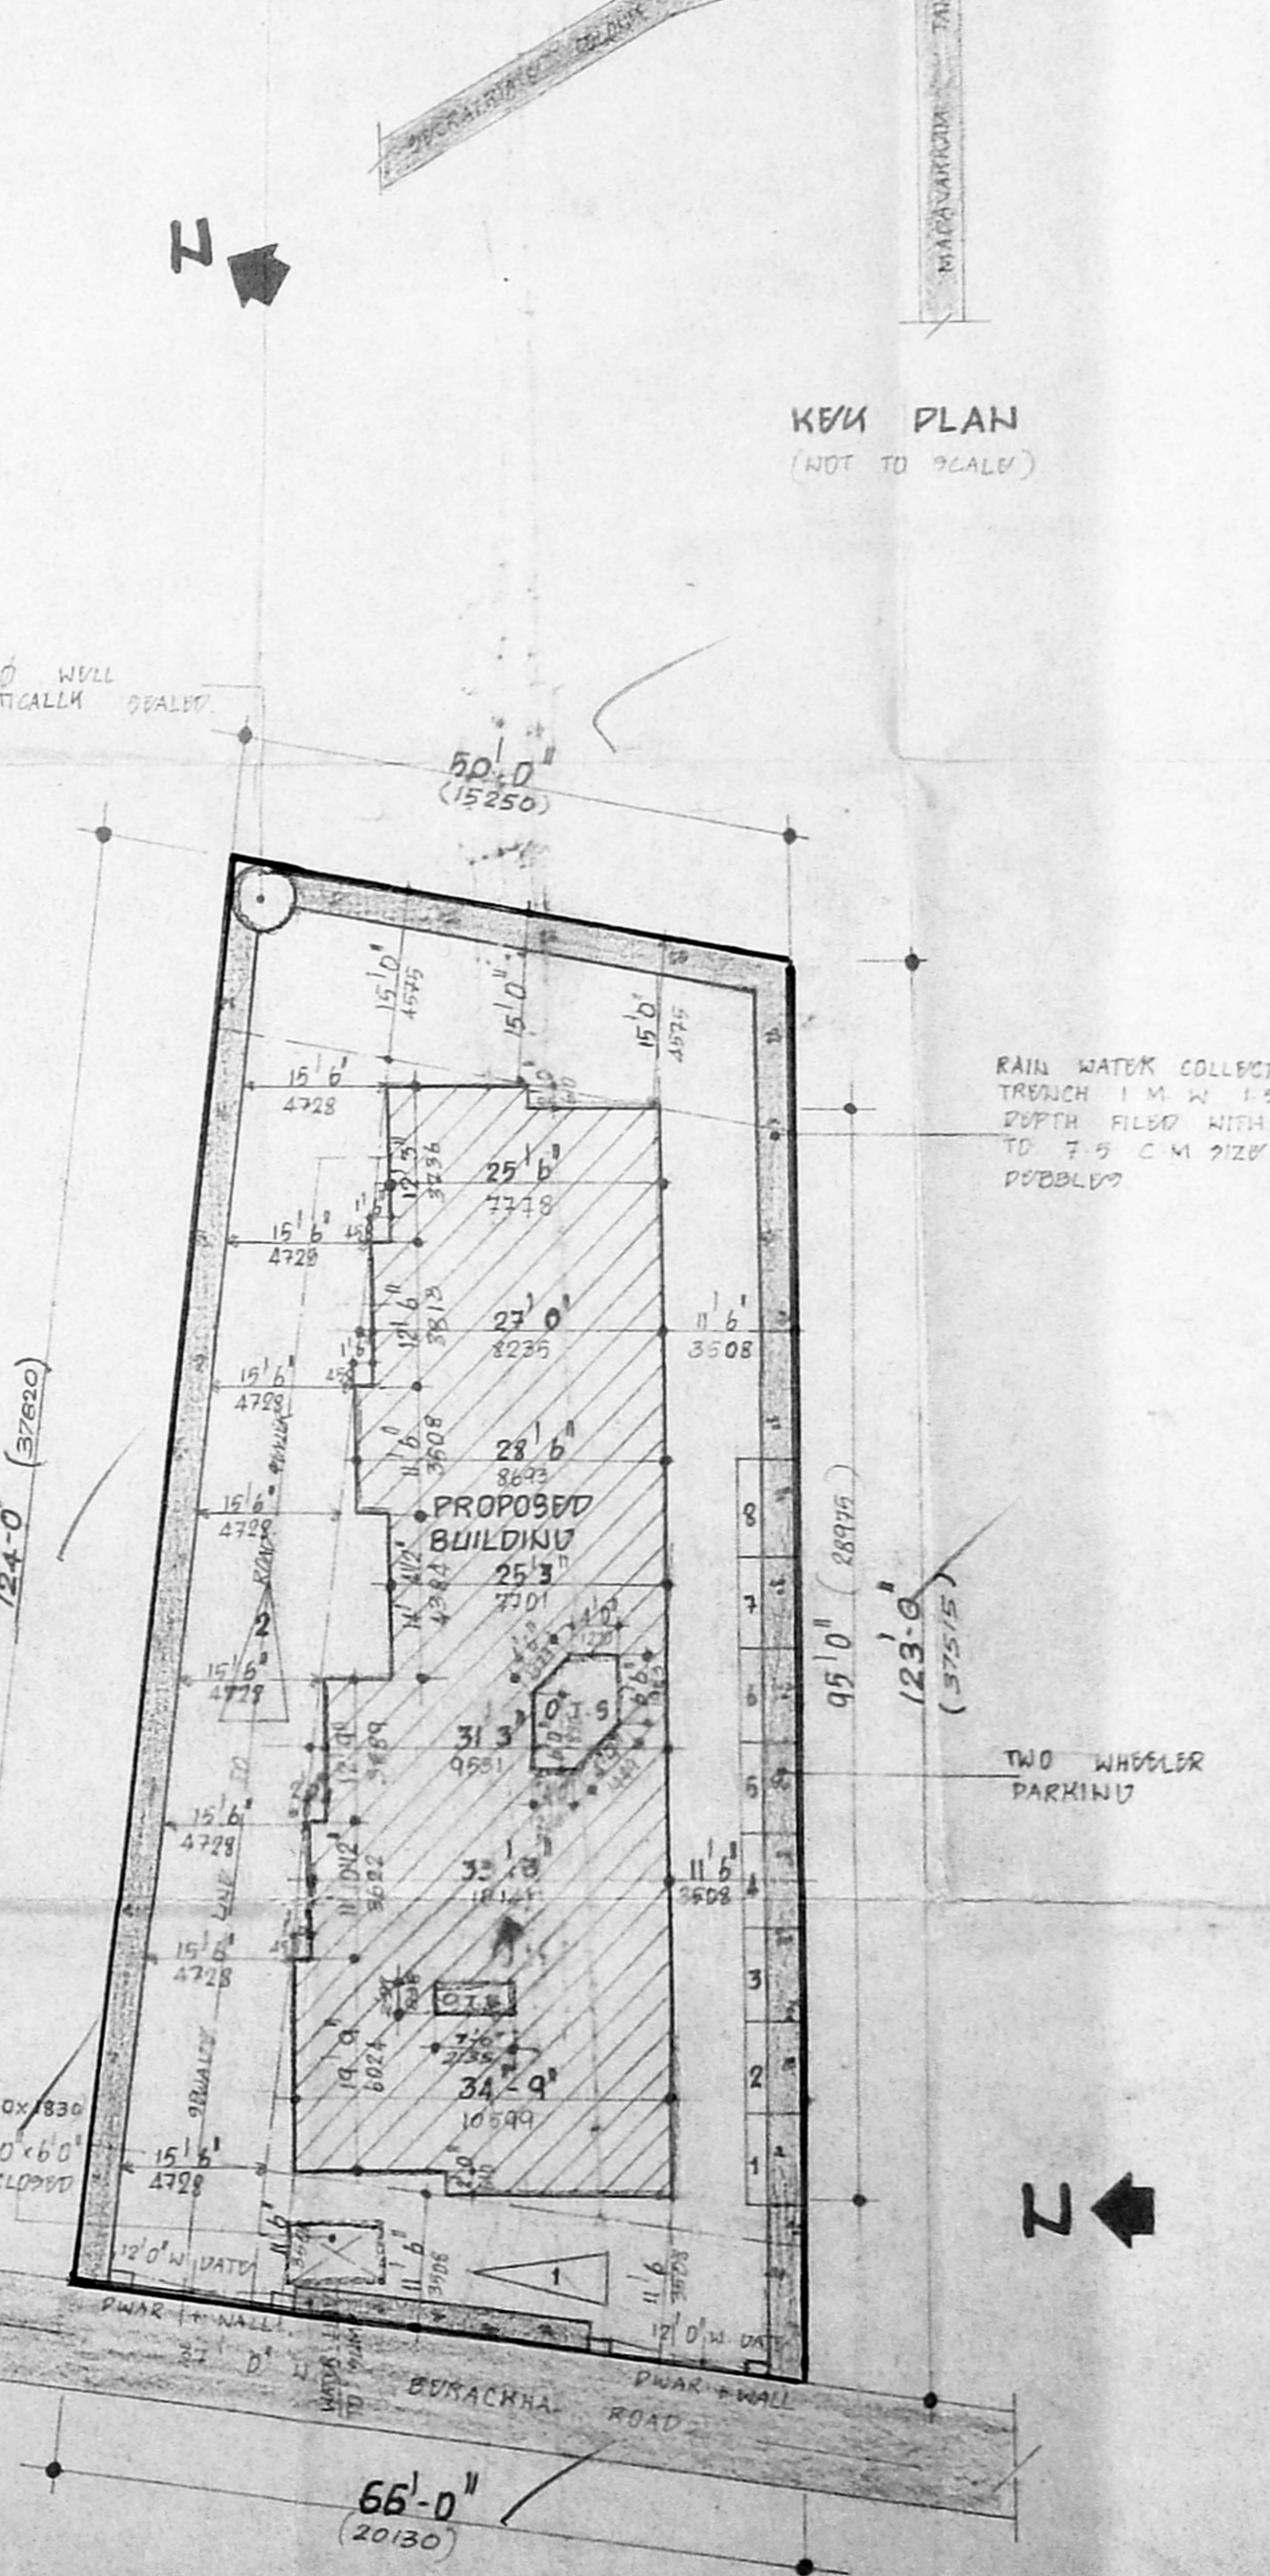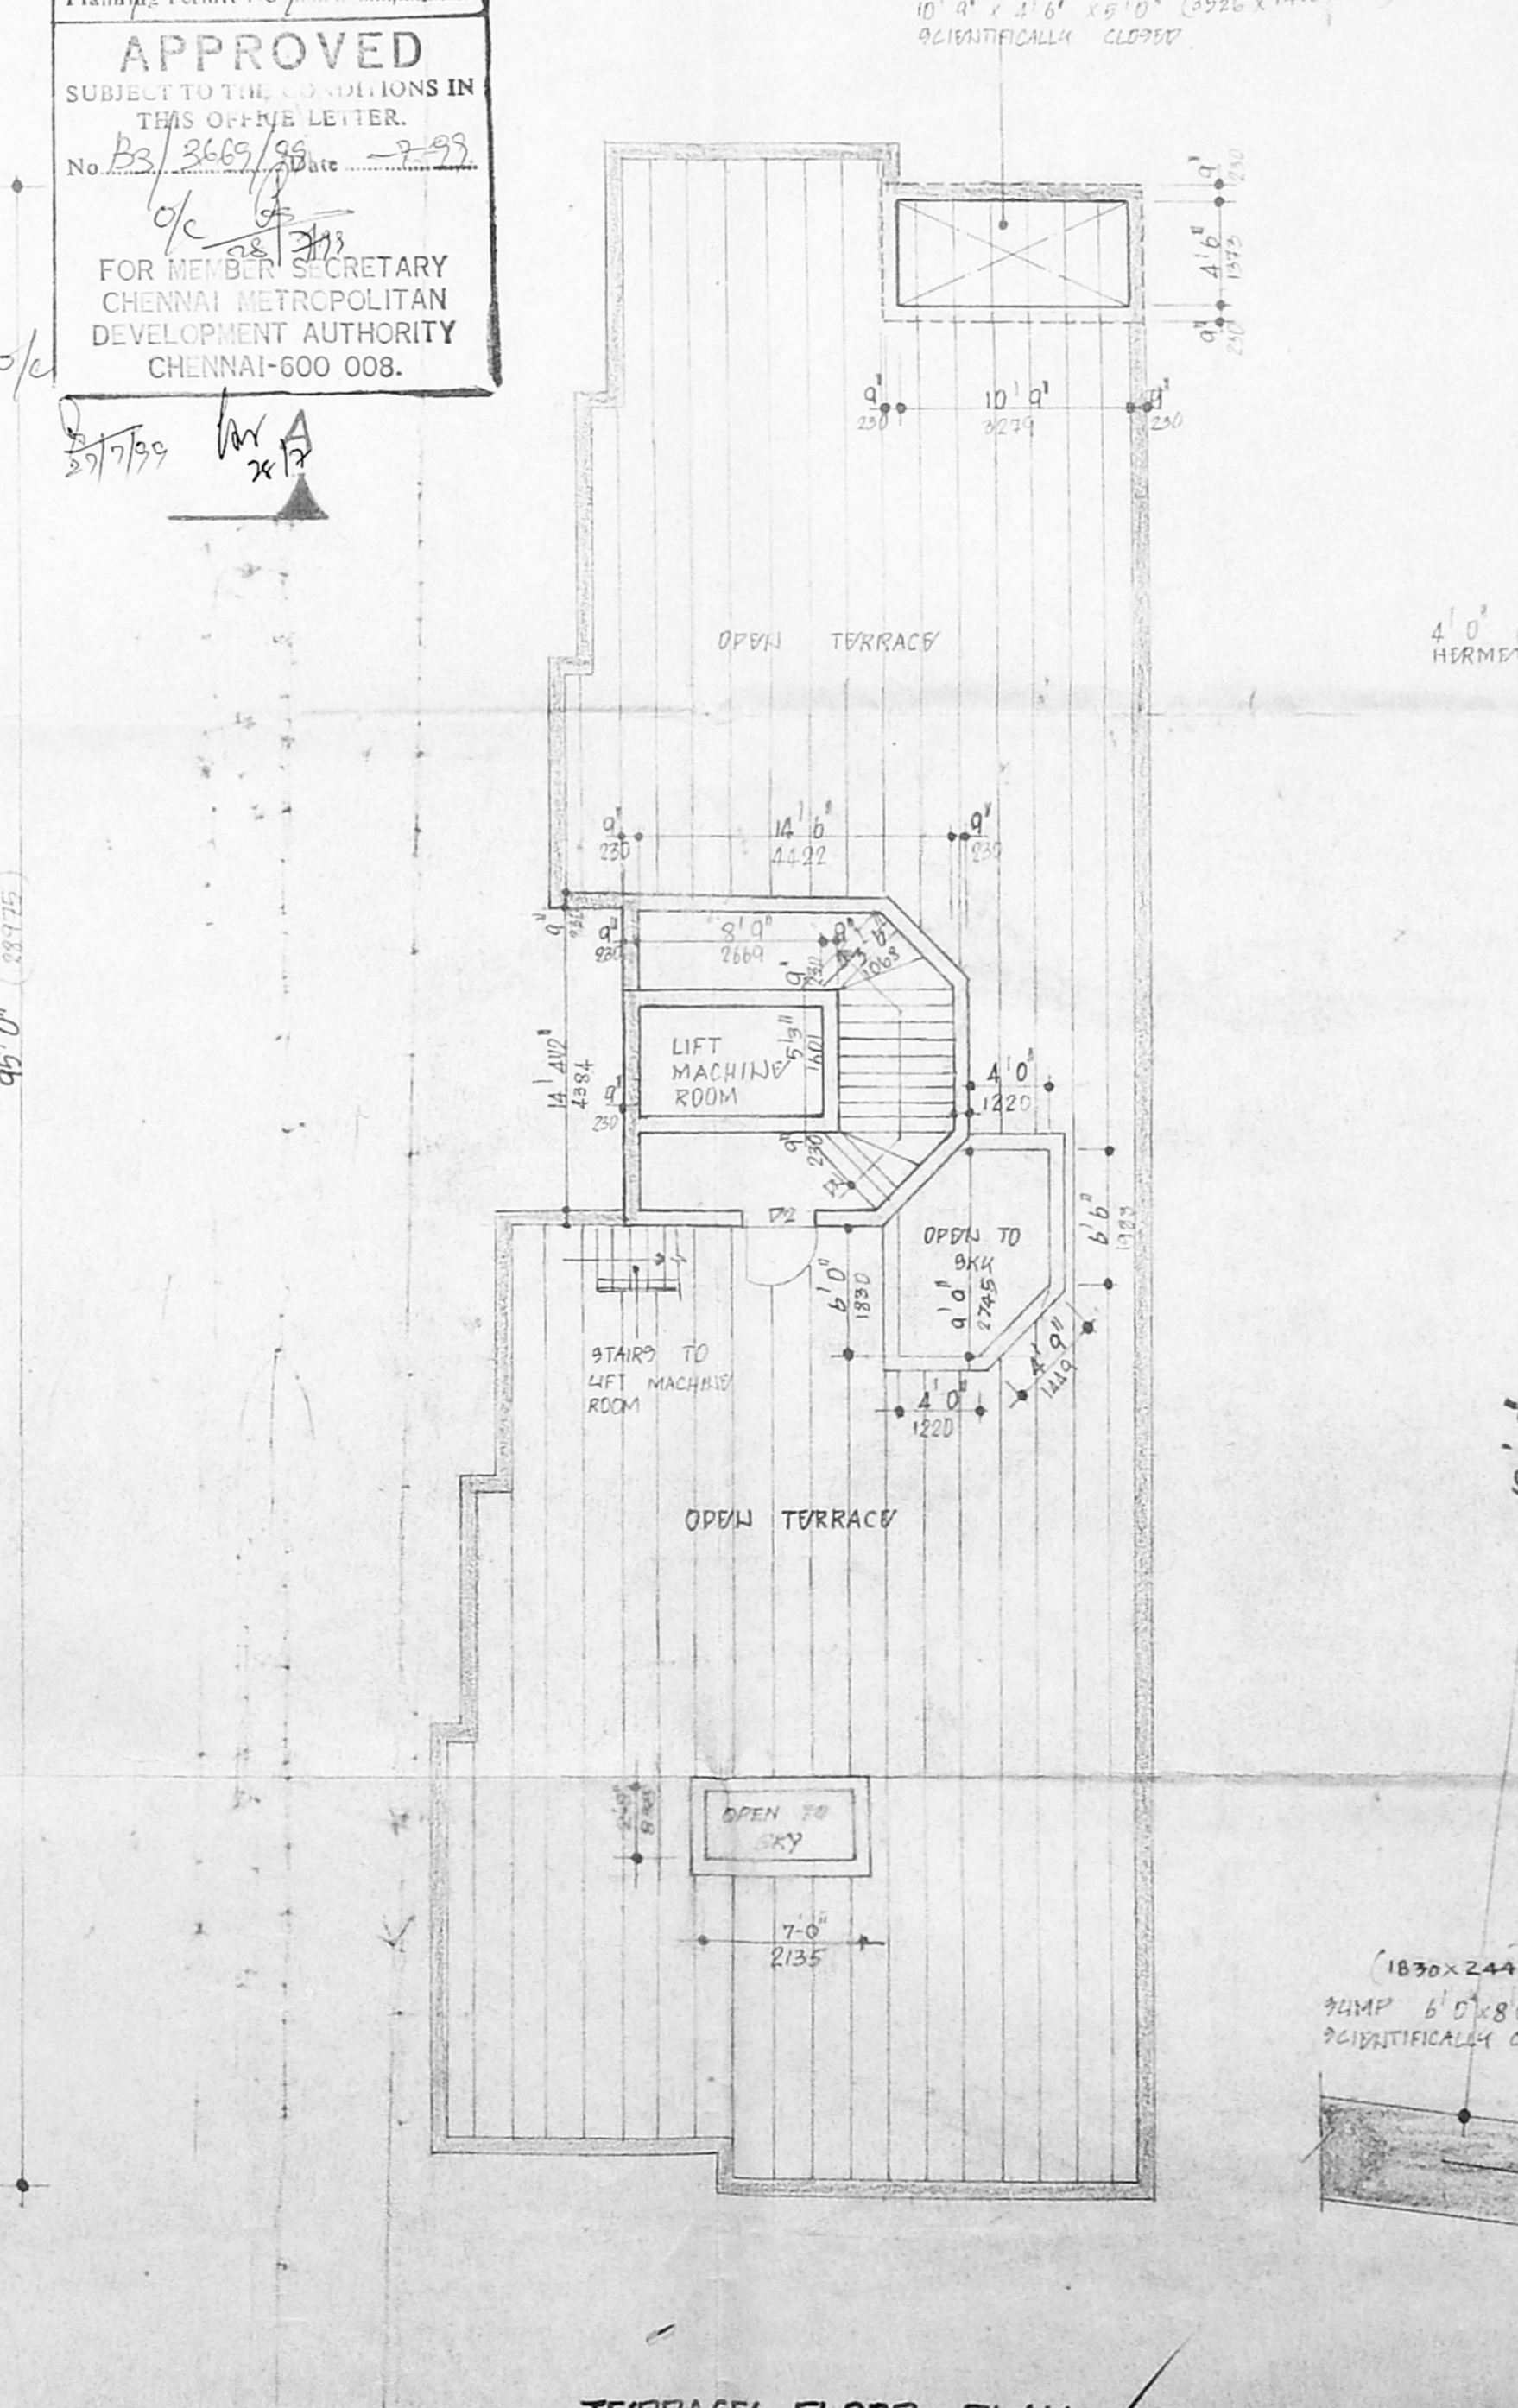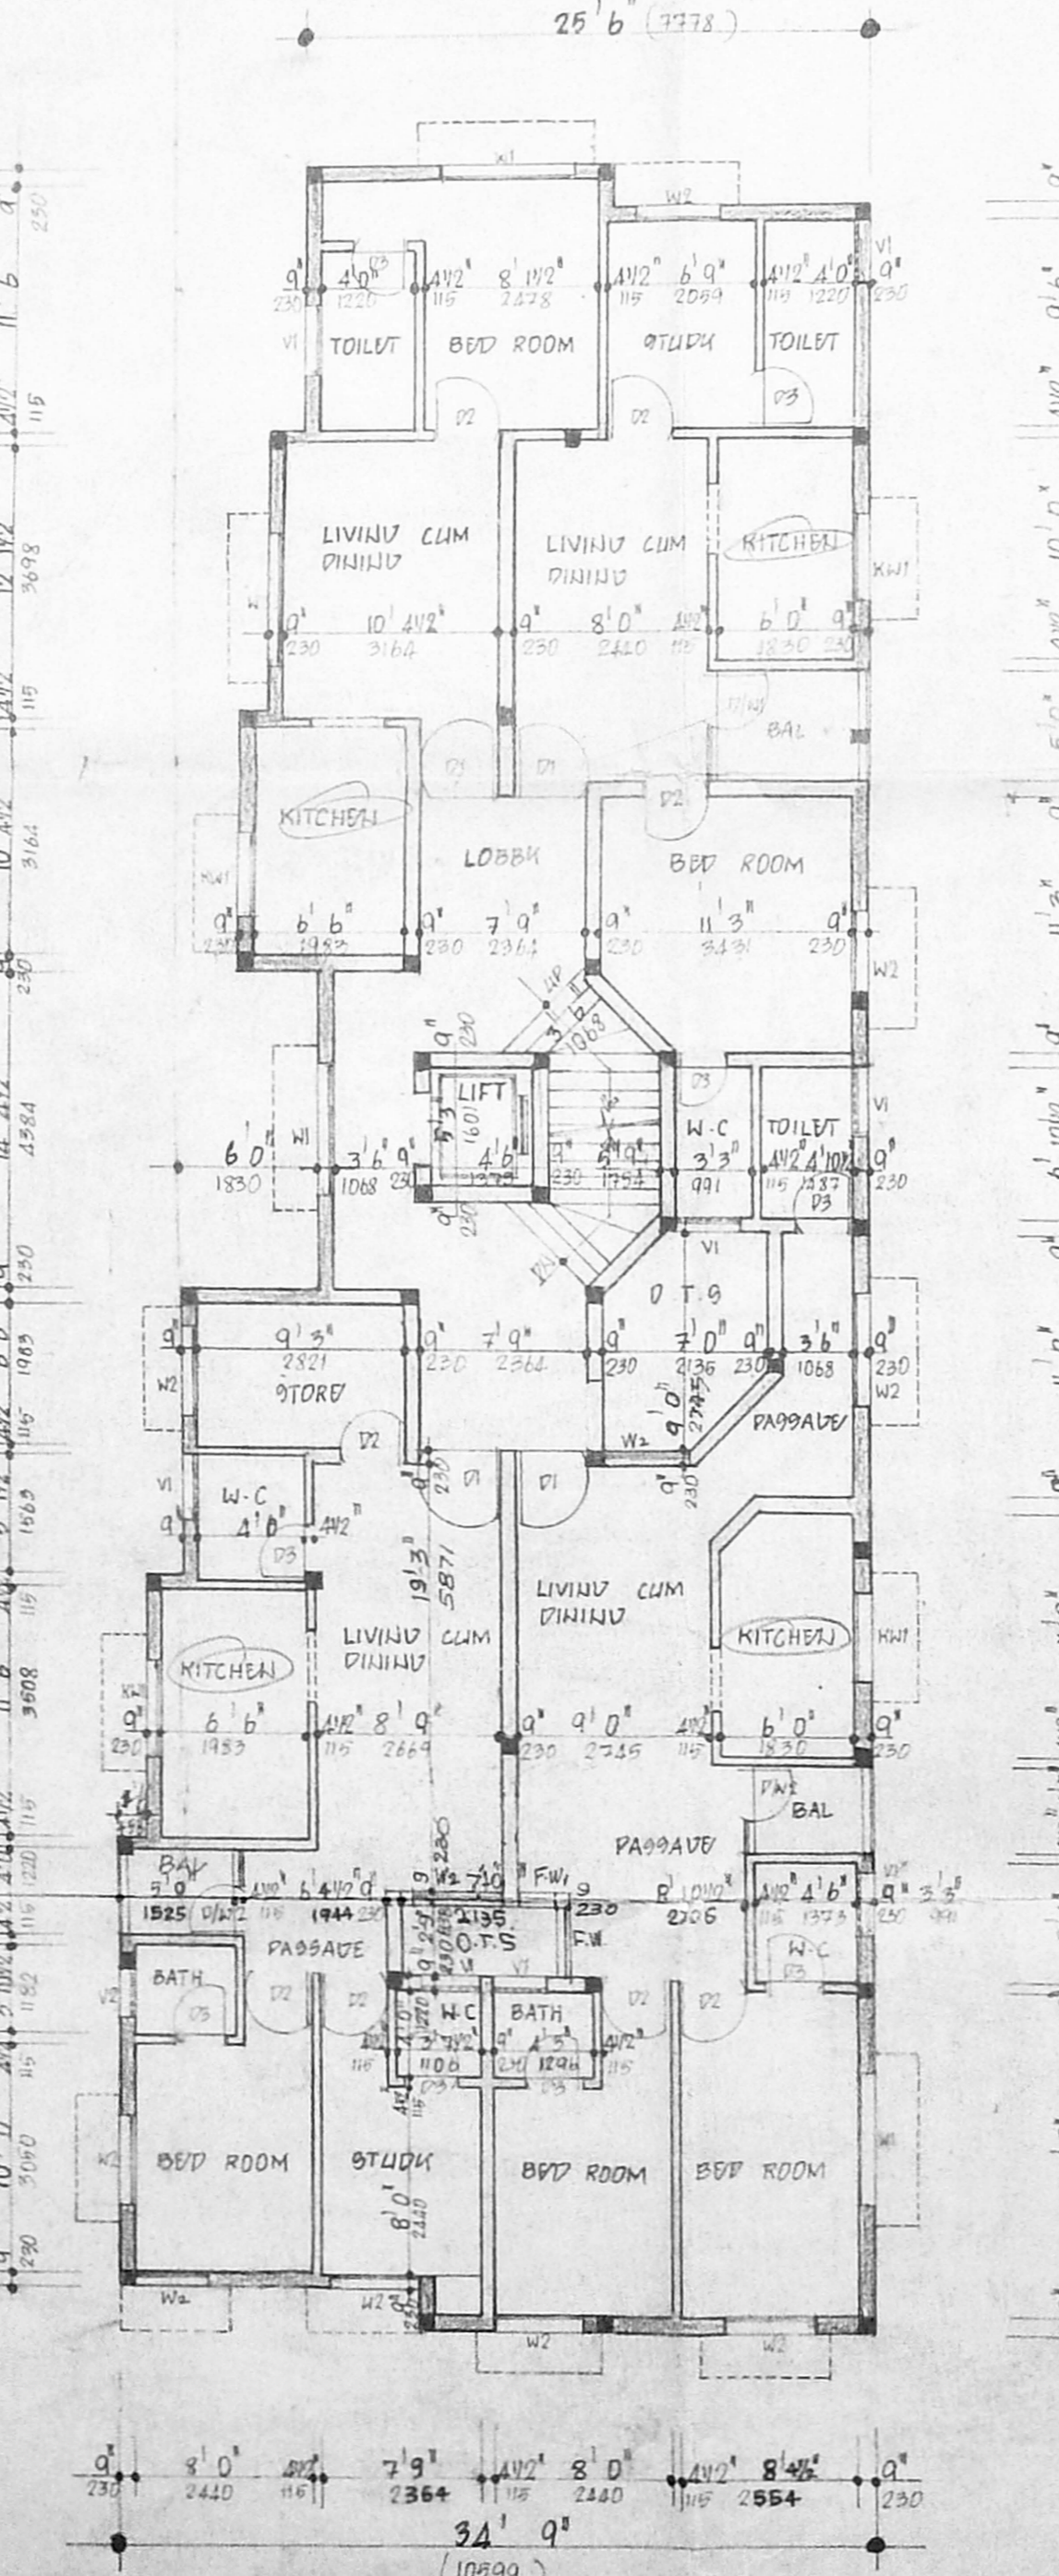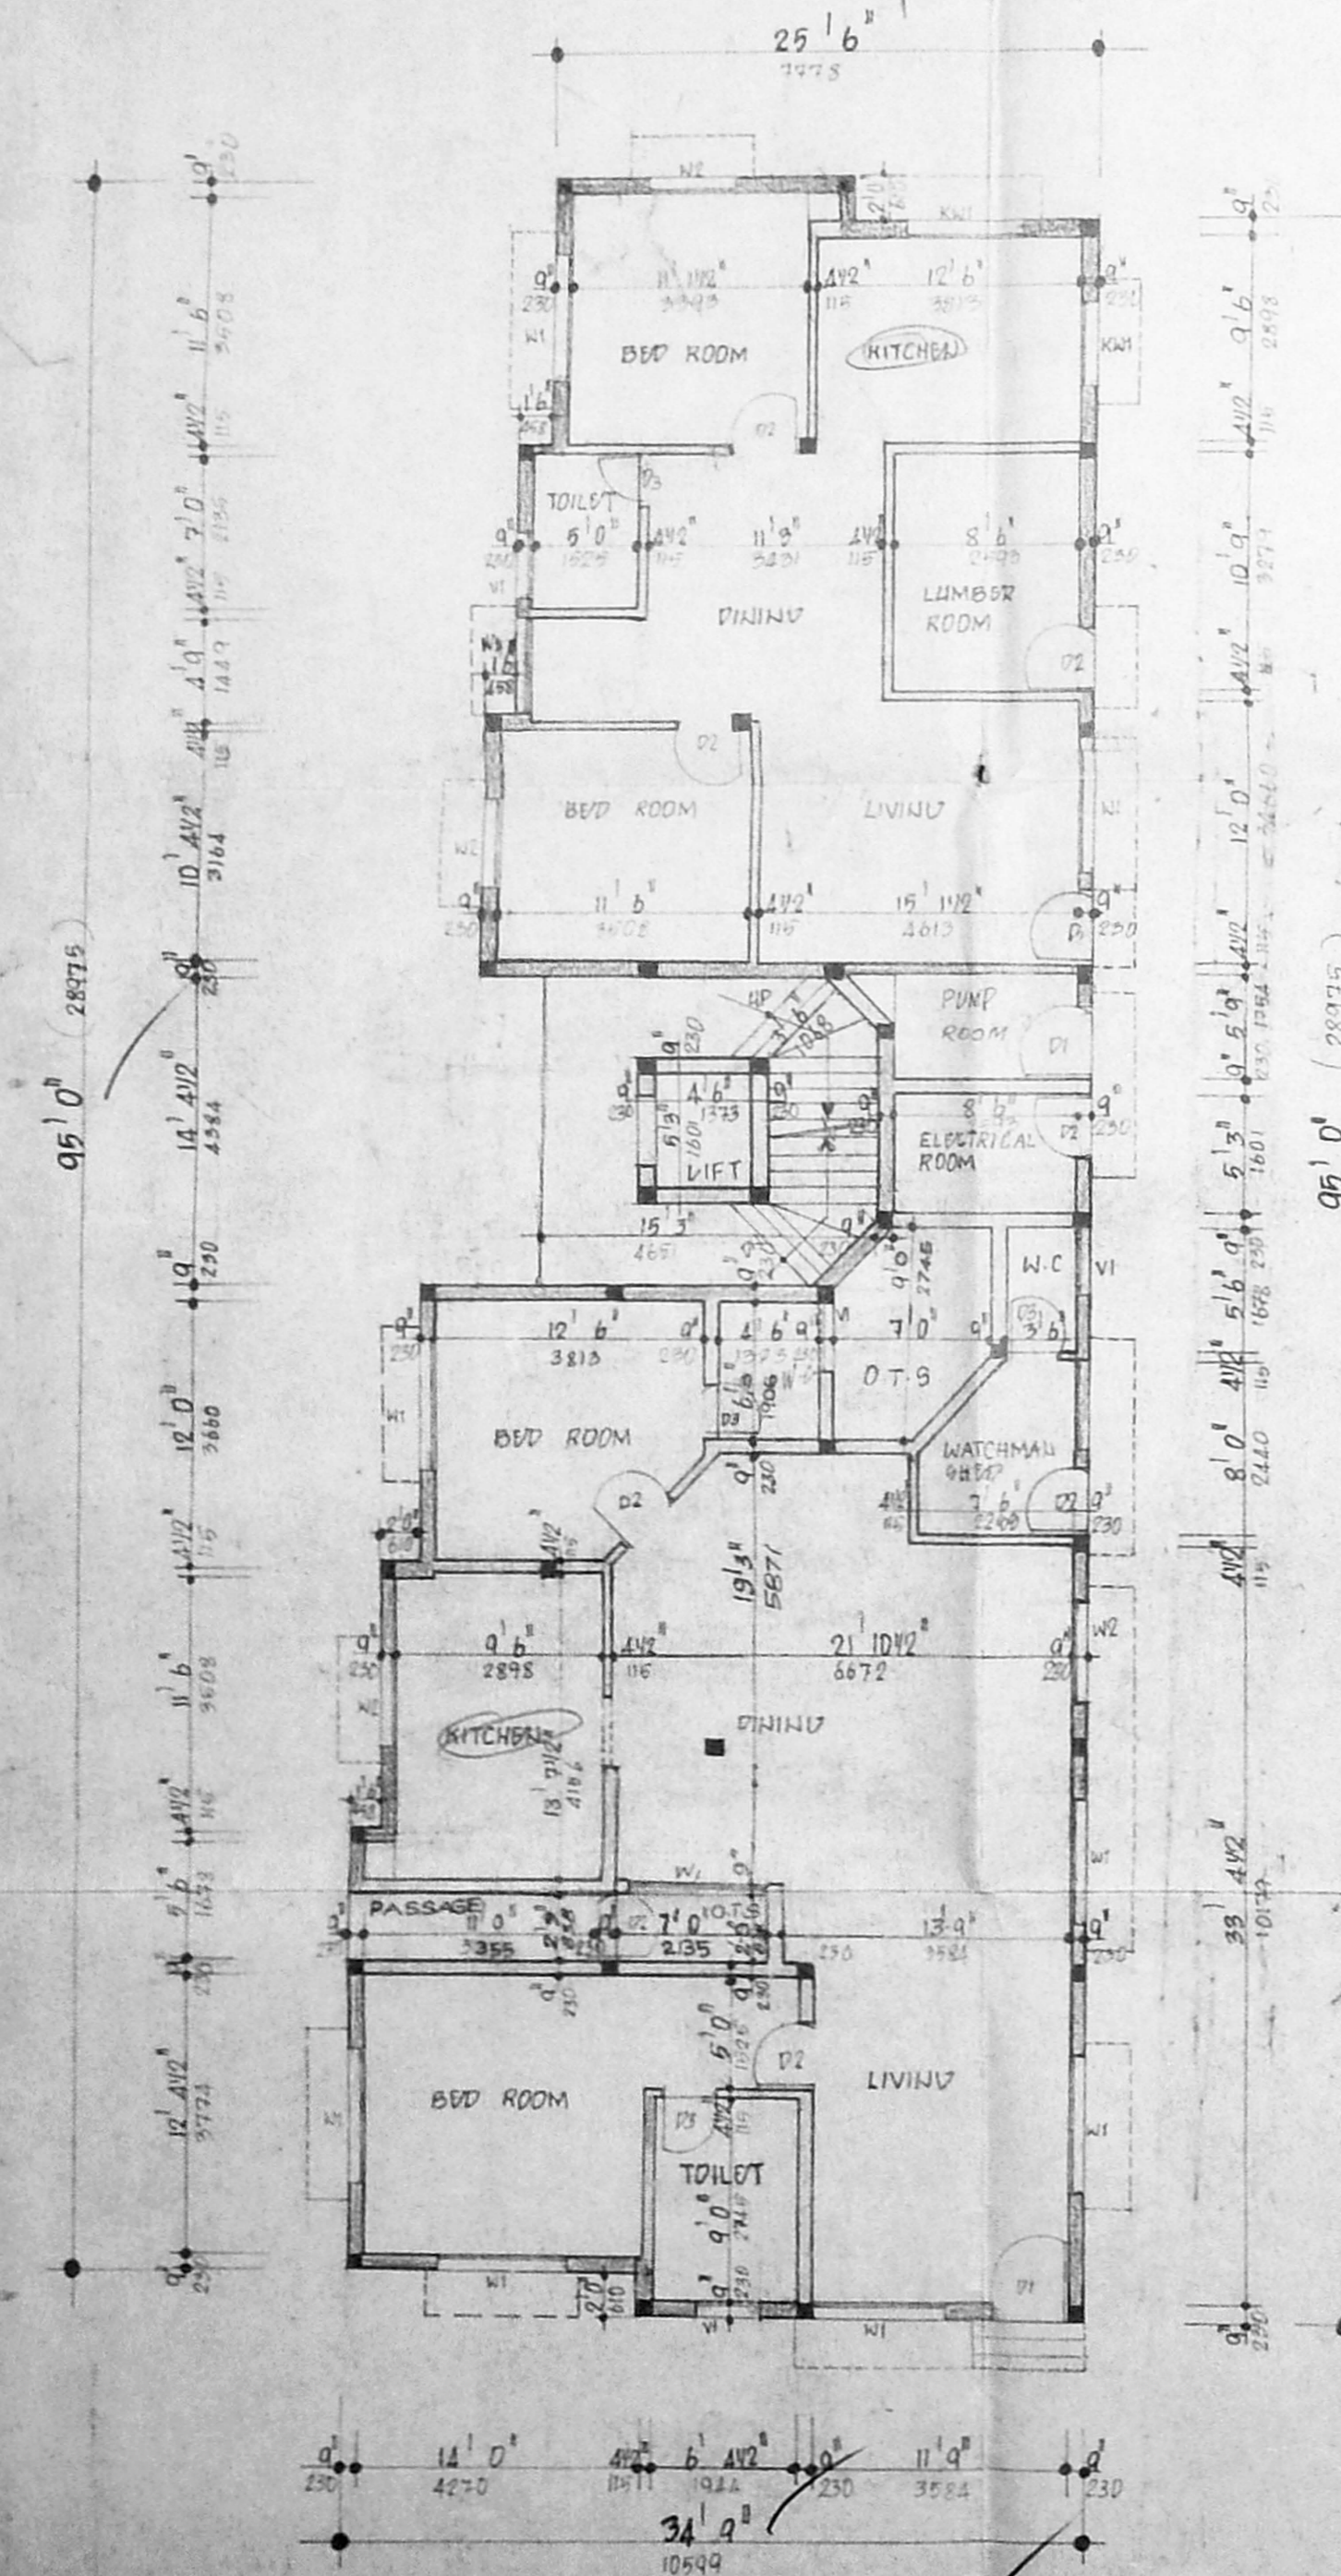

AREA STATEMENT

	SQ. FT.	SQ. M.
GROUND FLOOR	2764.00	251.95
FIRST FLOOR	2764.00	254.08
SECOND FLOOR	2764.00	254.08
THIRD FLOOR	2764.00	254.08
TOTAL AREA	11056.00	1014.21
GROUND FLOOR (SERVICES)	321.00	29.25
PLOT AREA	7163.00	665.70
PLOT COVERAGE	38%	
F.F.I.	1.498	

PLAN SHOWING THE PROPOSED RESIDENTIAL FLATS AT NO - 60 BERACKHA ROAD, KILPAIK, CHENNAI - 600 010 R. G. NO 2932/16 BLOCK No. 4B DIVISION No. 60, ZONE - 4

COLOUR CODE REFERENCE

PROPOSED	[Line Style]
ROAD	[Line Style]
PLOT BOUNDARY	[Line Style]
SCALE	1" = 5' 0" DATE: 29-9-99
PRN	DWP

Daniel Velu

OWNER'S SIGNATURE

G.L. Venkatesha
G. L. VENKATESHA
 Asst. Eng. (Retd.)
 Corporation of Chennai
 Licensed Surveyor (No. 267)
 40, 6th CROSS STREET,
 SHENDY NAGAR, CHENNAI - 600 008.

LICENCED SURVEYOR