



RP dt. 16/7/99

PLAN SHOWING THE PRO-RESIDENTIAL FLATS IN S.NO. 46 PT. AND 49 PT. AT DOOR NO 185, F. BLOCK, 9th ST, ANNA NAGAR, CHENNAI. PERIYAKUDAL VILLAGE. PLOT NO: 310 T.S. NO 44, BLOCK NO 3

CMDA (B) No.   
 G. No. B5/83.72/99   
 Assst.   
 Scrutiny   
 P. A.   
 A.P.

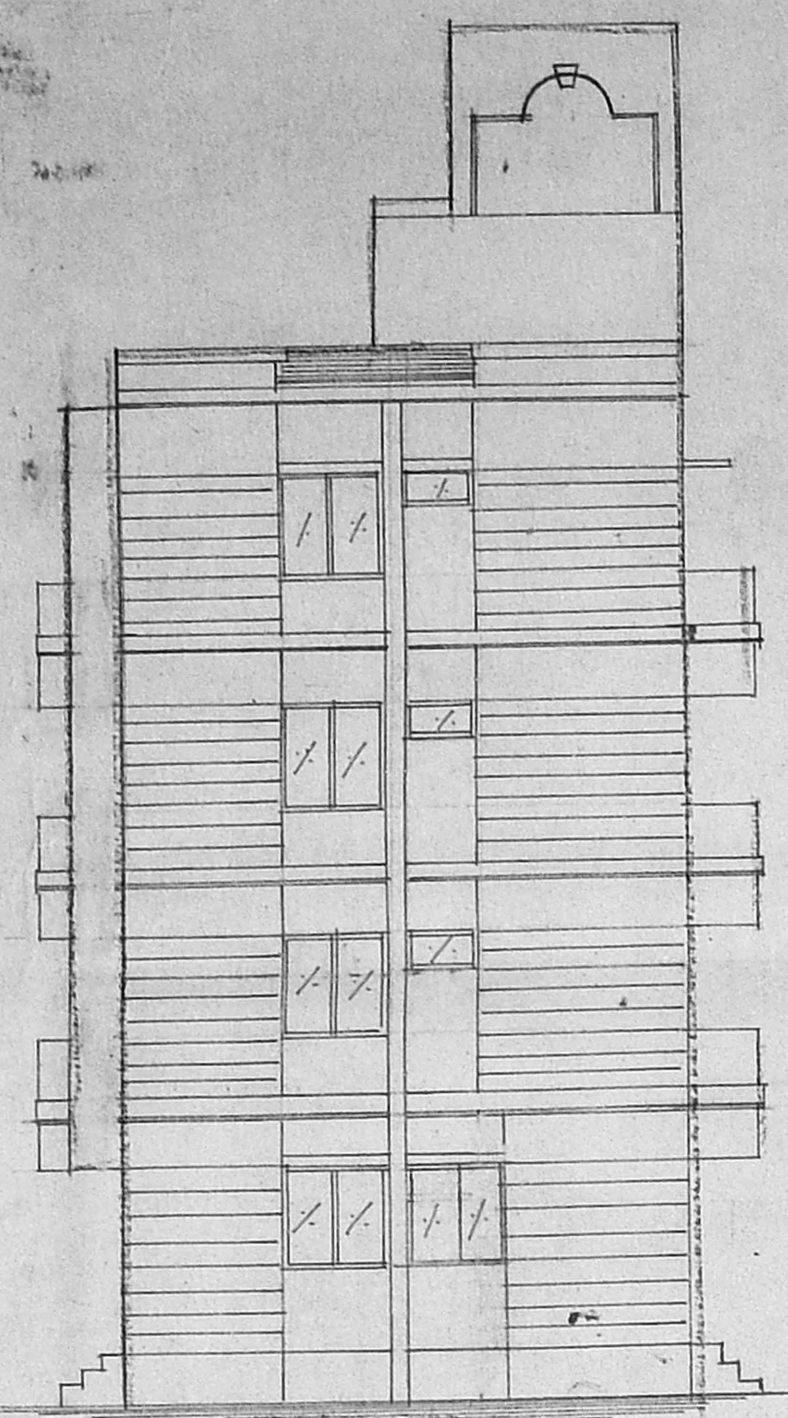


ELEVATION

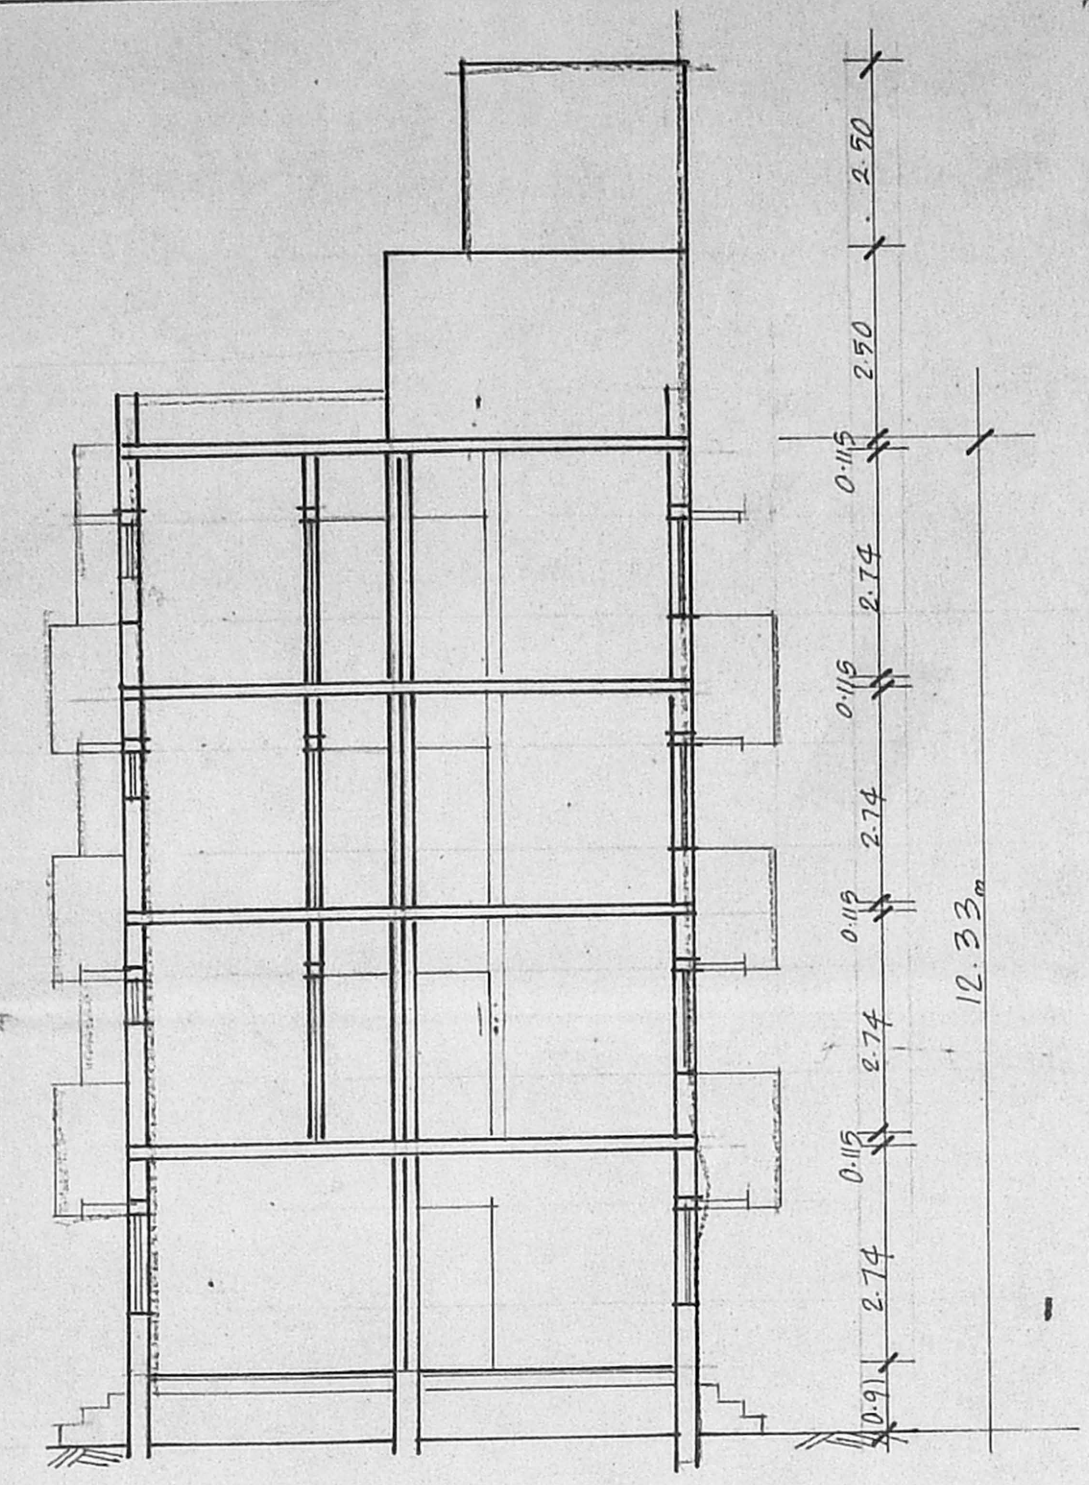


SECTION ON A B

CHINTHATTANI BUS STOP   
 Planning Permit No. B/26460/204/99   
**APPROVED**   
 SUBJECT TO THE CONDITIONS IN THIS OFFICE LETTER.   
 No. B/28.72/99 Date 2/7/99   
 FOR MEMBER'S SECRETARY CHENNAI METROPOLITAN DEVELOPMENT AUTHORITY CHENNAI-600 008.   
 8/2/3 Htl


FOUNDATION DETAIL

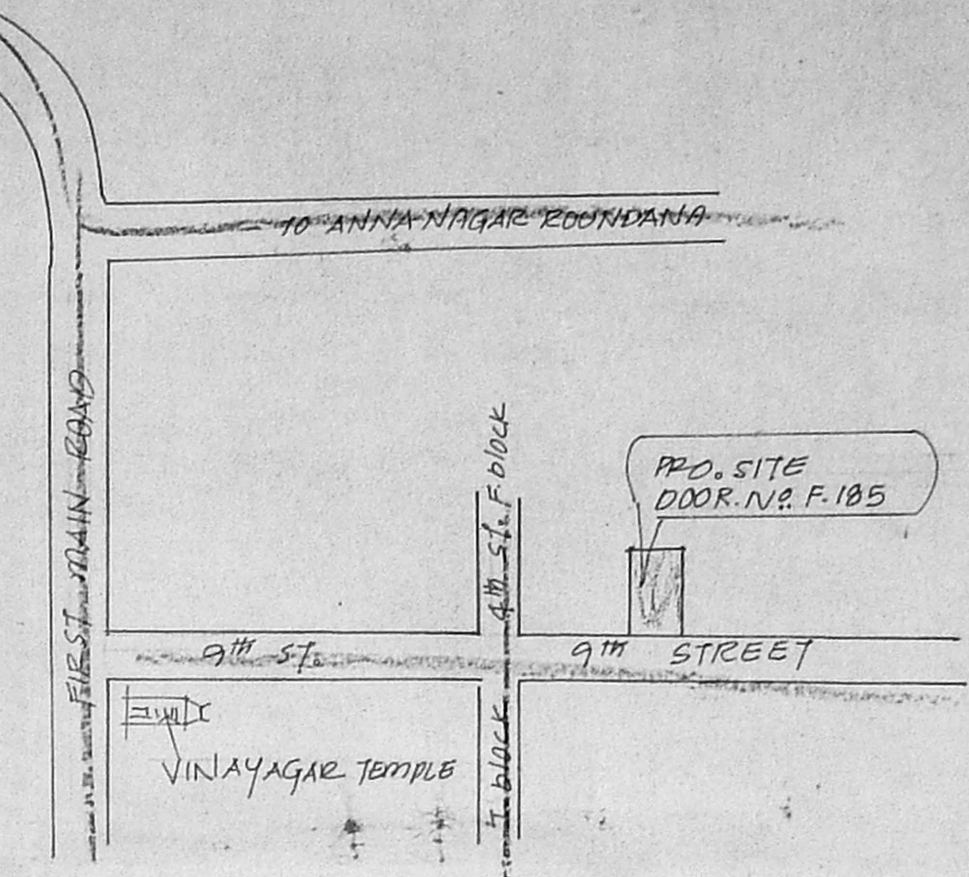


KEY PLAN NOT TO SCALE

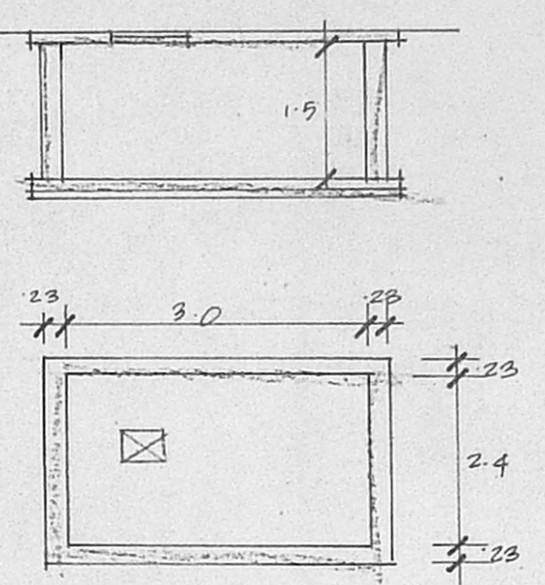


SUMP DETAIL

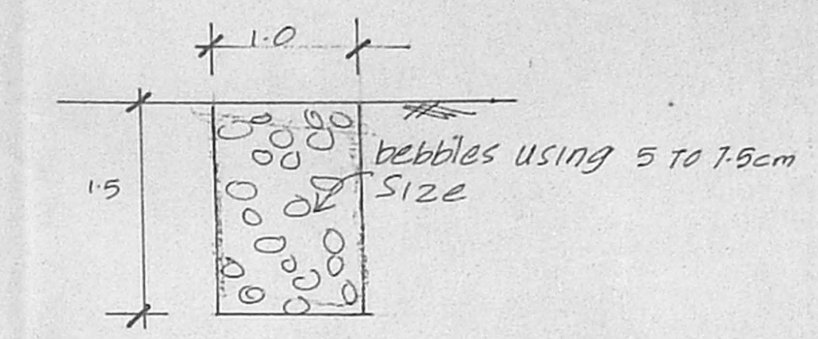


percolation trench

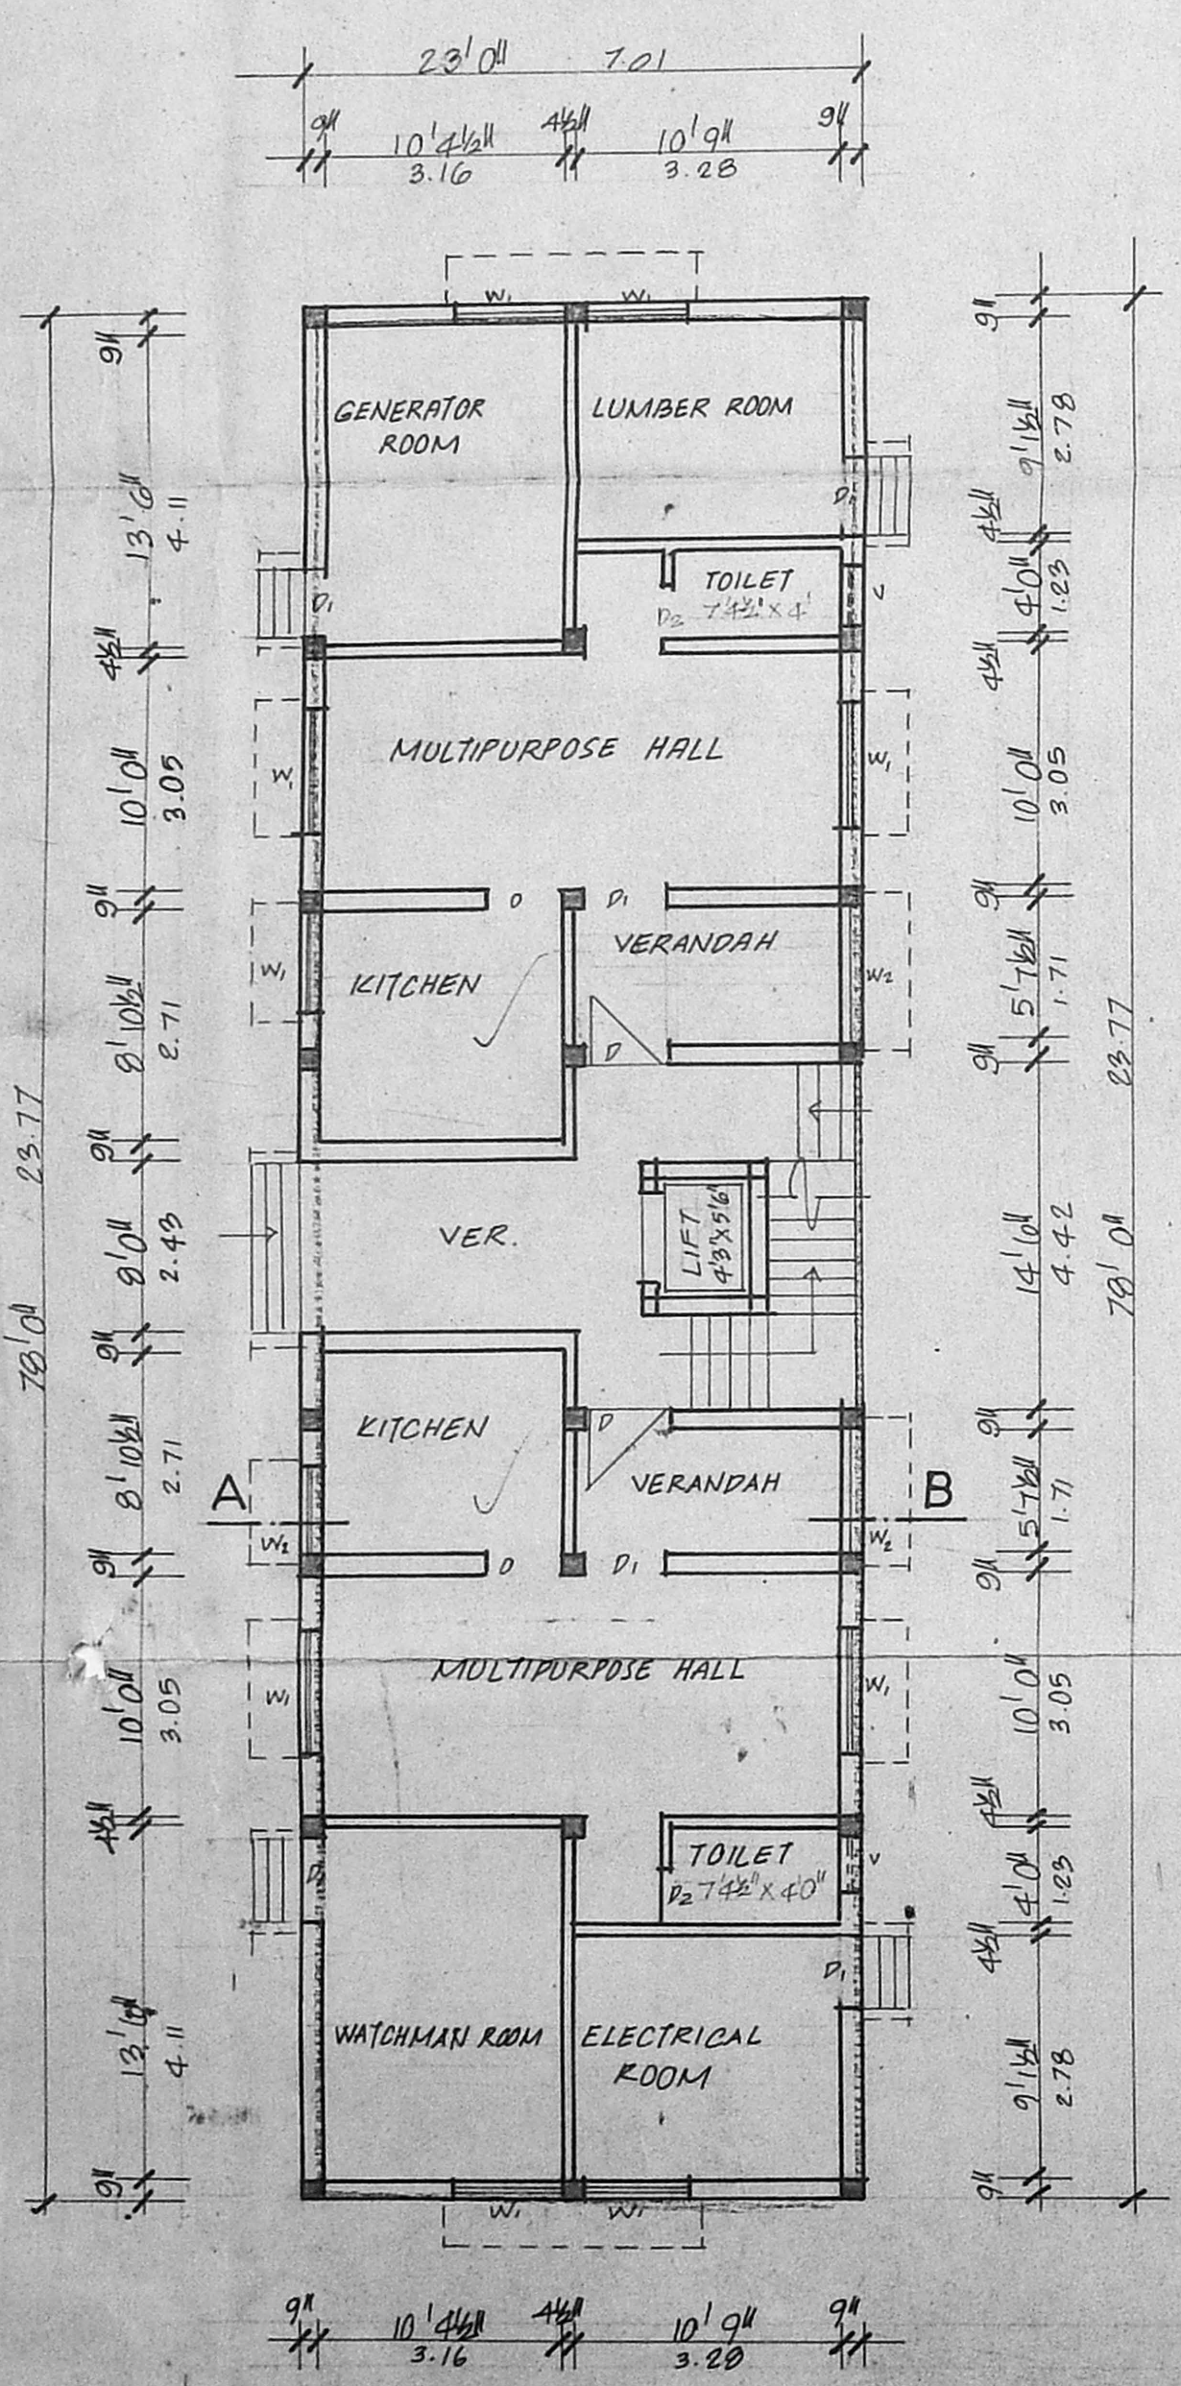


GROUND FLOOR PLAN

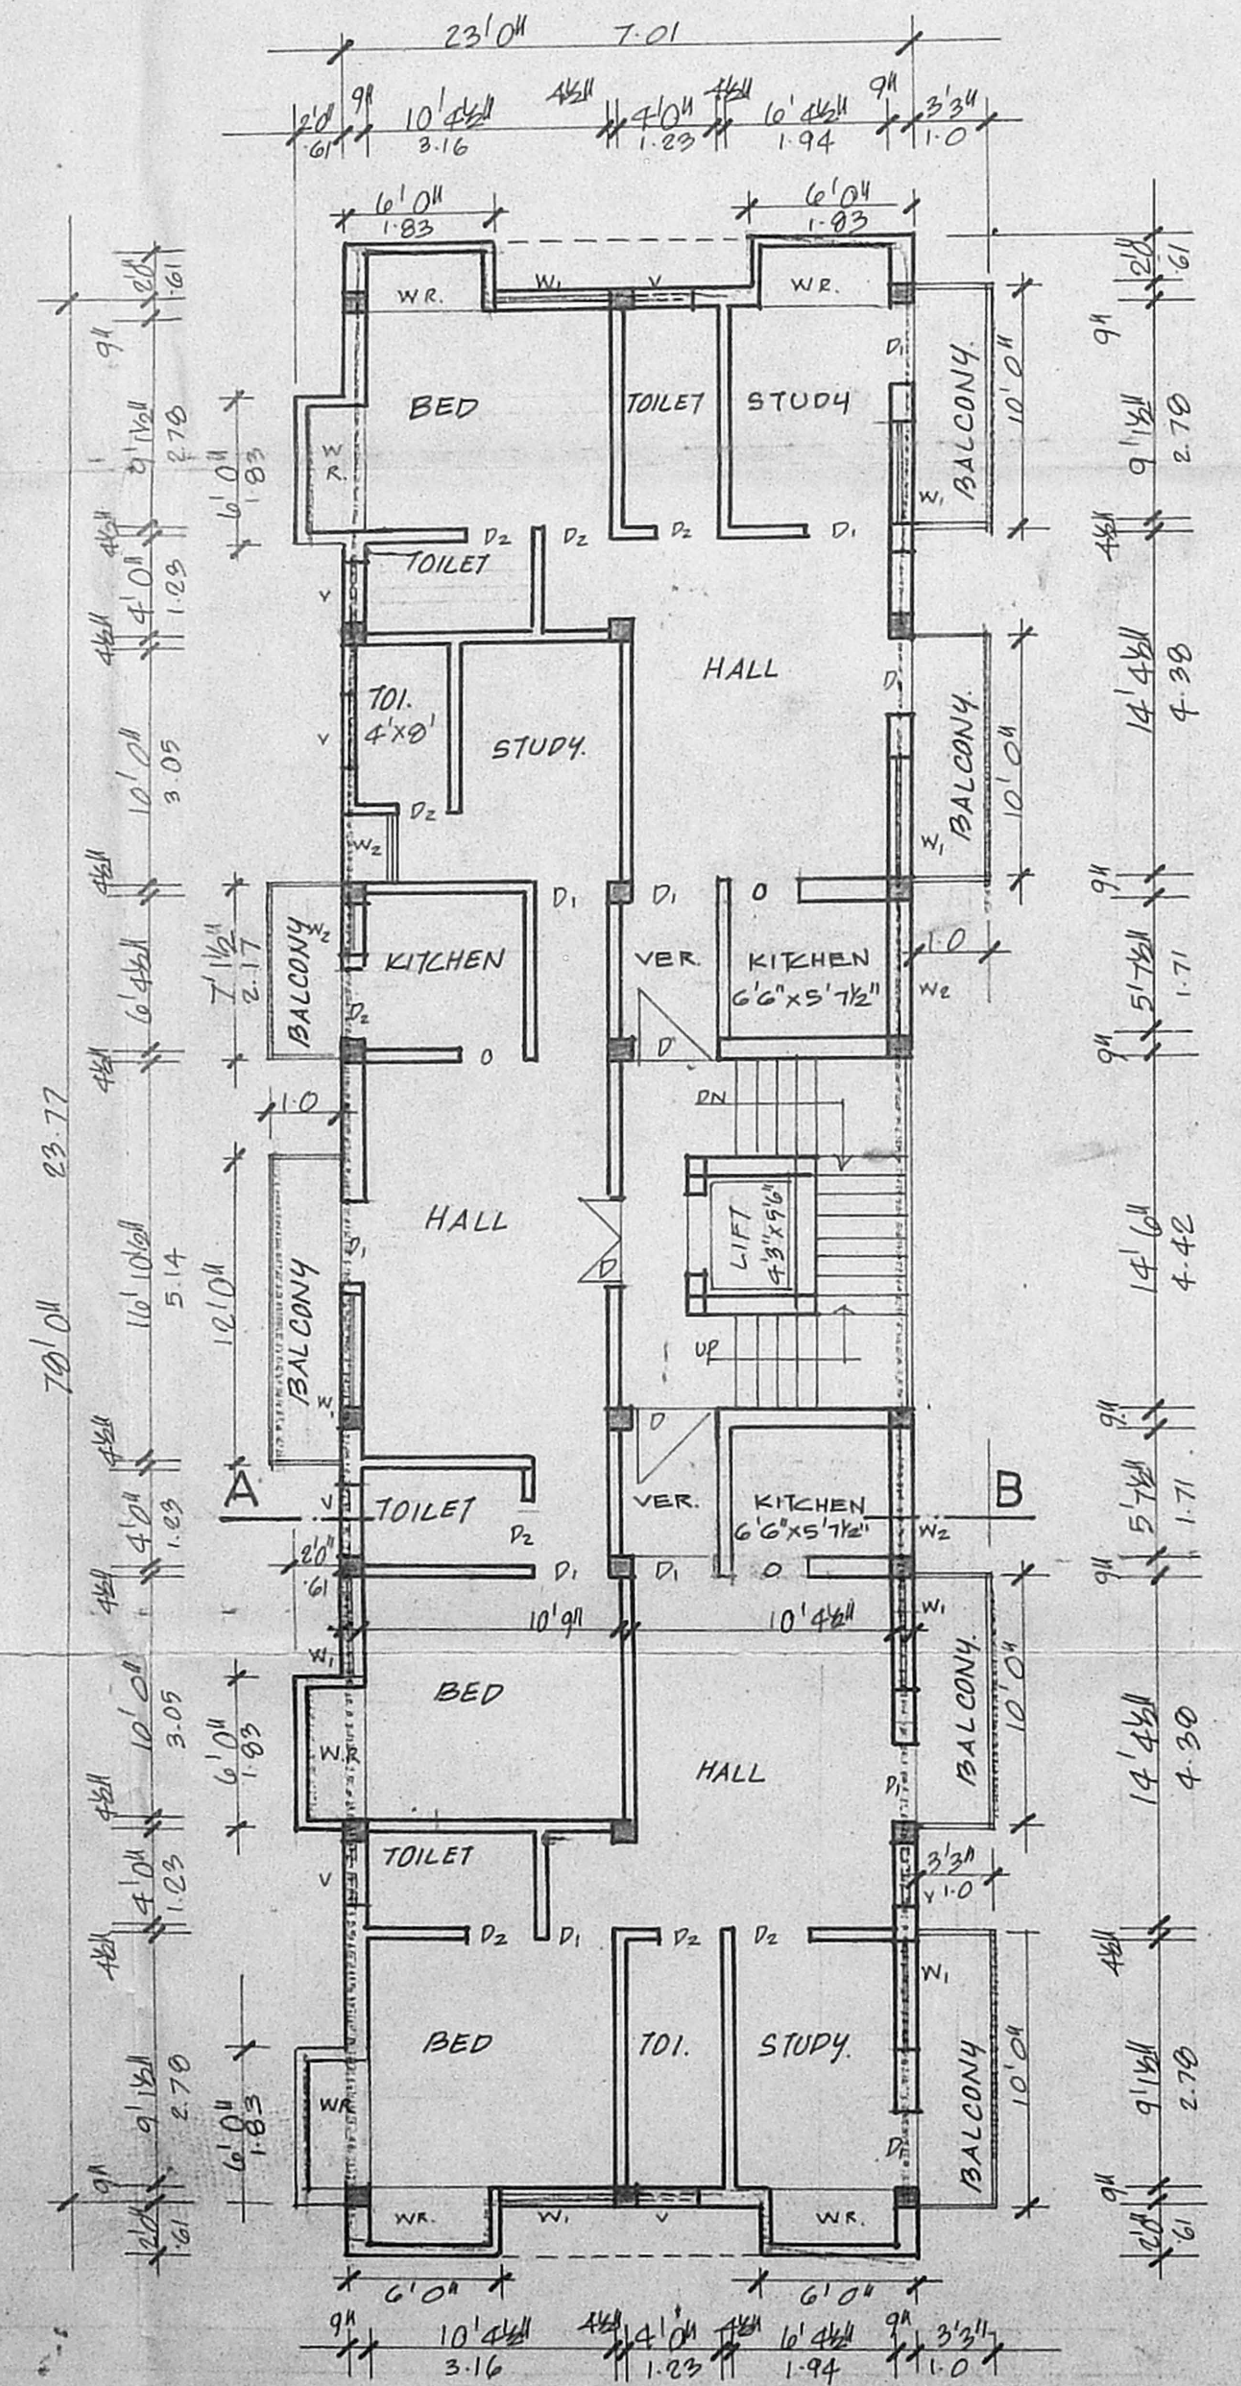

FIRST SECOND THIRD FLOOR PLAN

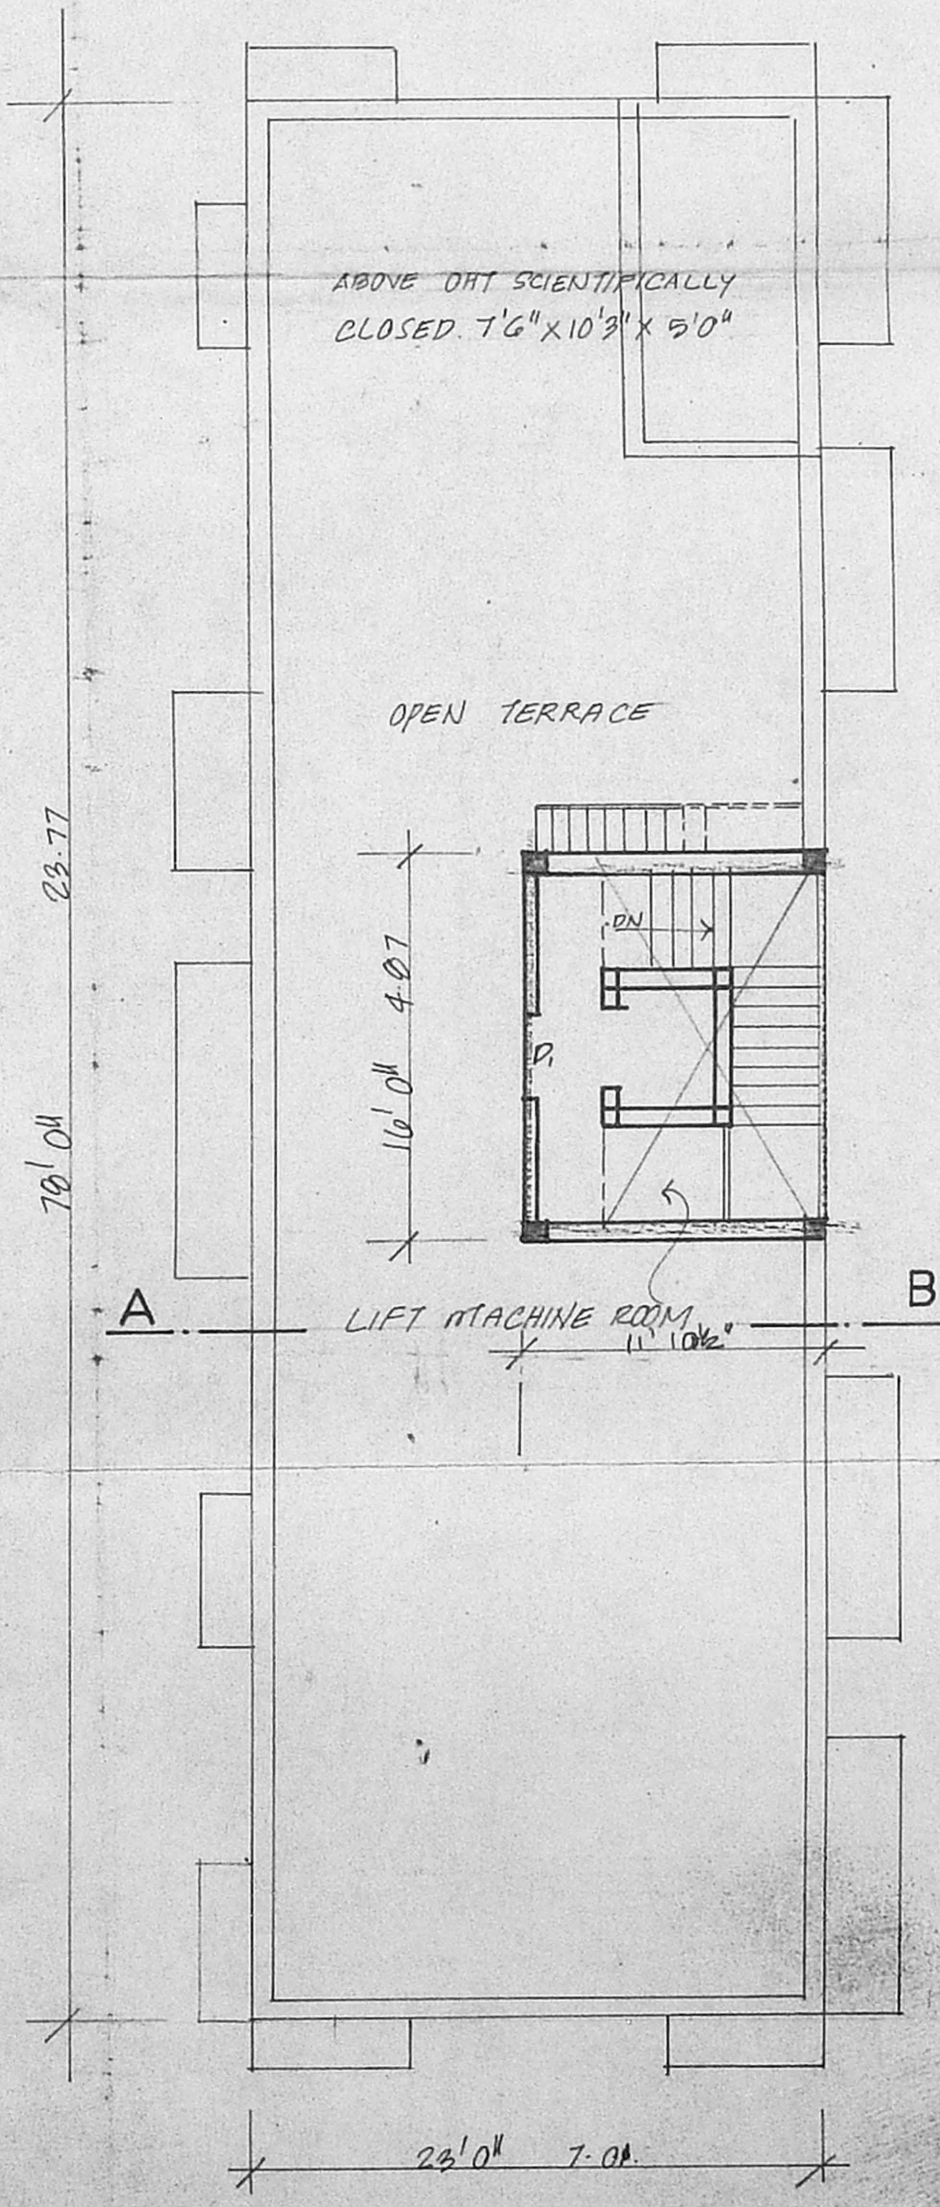

TERRACE PLAN

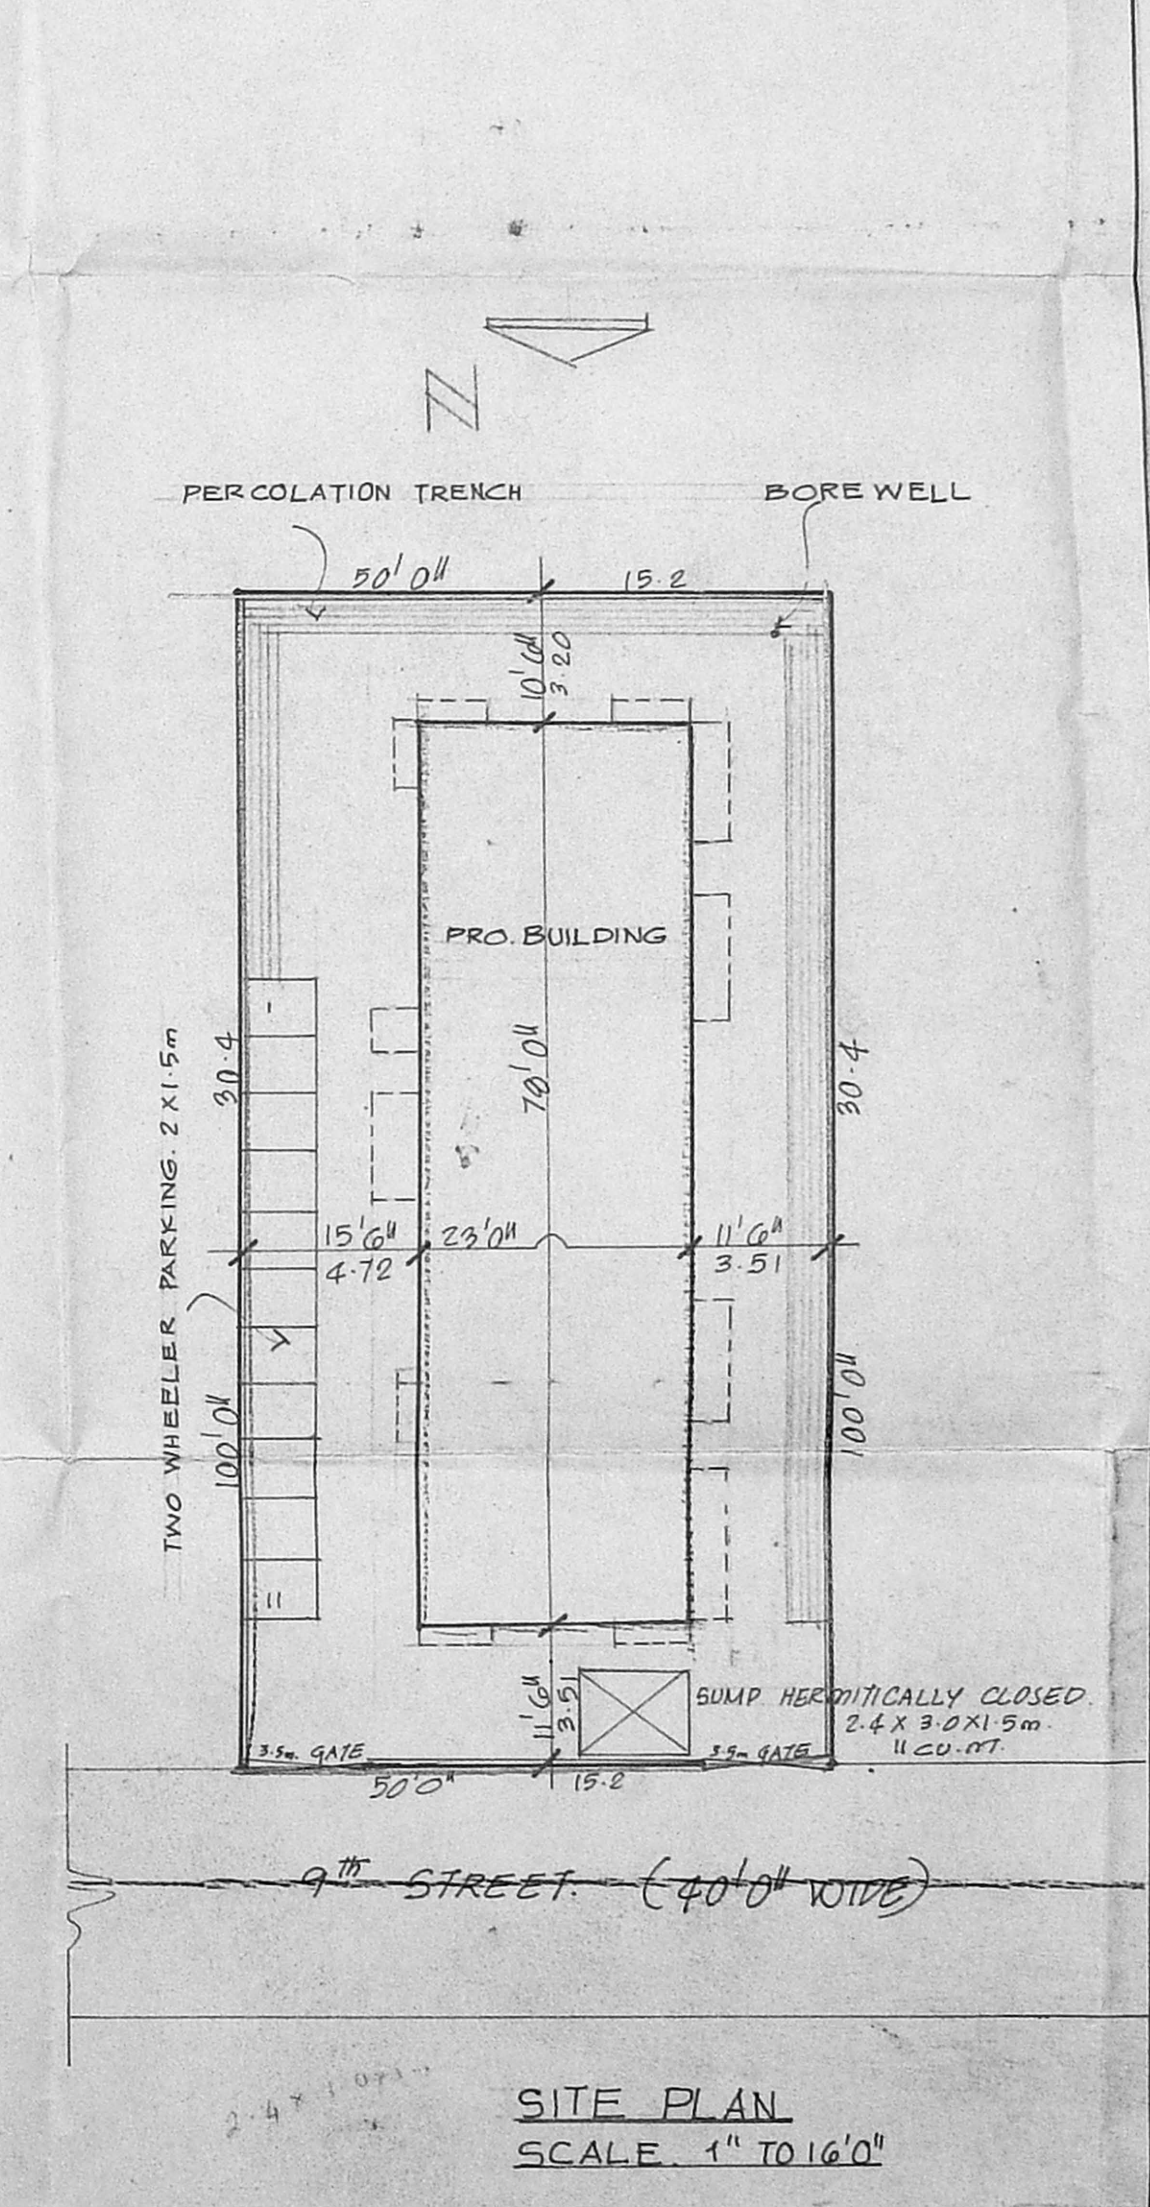

SITE PLAN SCALE 1" TO 16'0"

JO INERS

D	DOOR	3'6" x 7'0"
D <sub>2</sub>	"	3'0" x 7'0"
D <sub>2</sub>	"	2'6" x 7'0"
W	WINDOW	5'0" x 4'6"
W <sub>2</sub>	"	5'7 1/2" x 4'6"
V	VENTILATOR	3'6" x 2'0"

SPECIFICATION

SAND FILLING IN FOUNDATION   
 PCC 1:4:8 IN FOUNDATION   
 BRICK WORK IN CM 1:5   
 RCC WORK IN 1:2:4   
 PLASTERING IN CM 1:4

AREA DETAIL

	m <sup>2</sup>	S.F.
PLOT EXTENT	462	5000
G. FLOOR (INCLUDING NON FID)	166.7	1794
1st FLOOR	192.3	2070
2nd FLOOR	192.3	2070
3rd FLOOR	192.3	2070
TOTAL	743.6	8004

COLOUR INDEX

ROADS	—————
BOUNDARY	—————
PROPOSAL	—————

SCALE 1" TO 2'0" (1:100)

OWNERS SIGNATURE

*Sivakumar*

P.G. SIVAKUMAR, B. Arch. M.T.R.   
 ARCHITECT REGN. No. CA/24/1800   
 21-A, I CROSS, T.T.K. ROAD   
 ALWARPET, CHENNAI-600 018   
 PHONE: 4326877   
 LICENSED SURVEYOR