

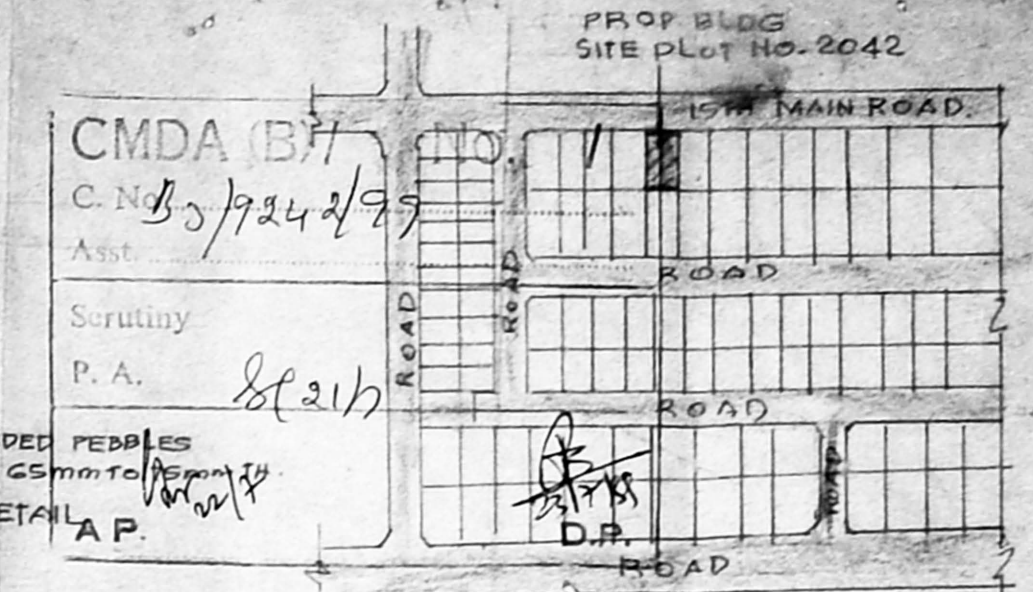


NRP dt  
16/7/99

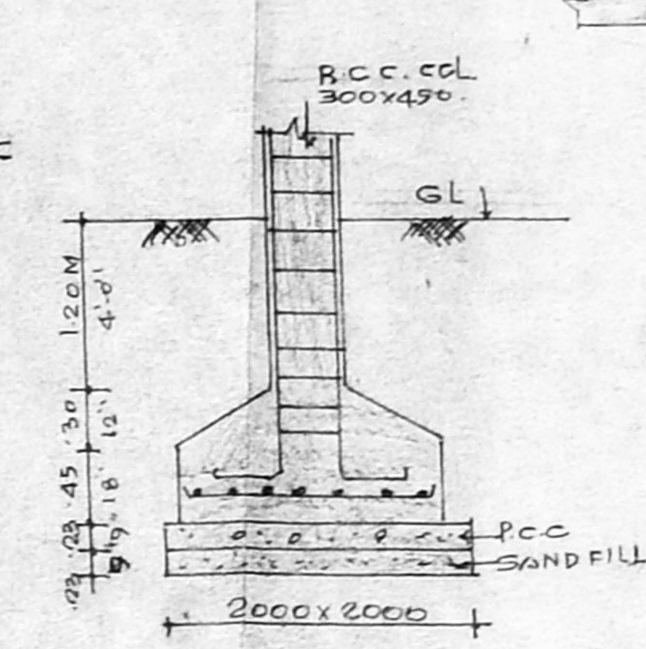

R.C.C. ROOF SLAB WITH WATER PROOFING TREATMENT ON TOP  
R.C.C. CHT 2000X2000X1000 SCIENTIFICALLY SEALED

B/26450/194/99  
Planning Permit No. 83/9242/99Dn 2/99  
APPROVED  
SUBJECT TO THE CONDITIONS IN THE OFFICE LETTER.  
MUNICIPAL CORPORATION  
CHENNAI - 600 008.

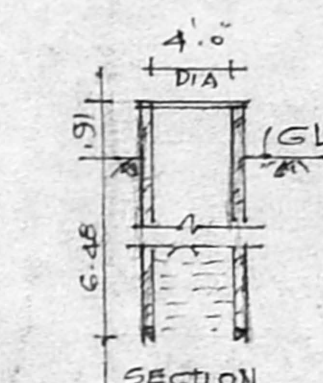

specification

FOUNDATION	R.C.C. COL. 1:2:4
SUPER STRUCTURE	BRICK IN CM 1:6
ROOF, BEAM, LINTEL	R.C.C. 1:2:4
PLASTERING	IN CM 1:5
FLOORING	MOSAIC TILES
JOINERY	2ND CLASS HARDWOOD

schedule of joinery

D1 - DOOR	1000x2000
D2 - "	900x2000
D3 - "	750x2000
W1 - WINDOW	1500x1200
W2 - "	900x1200
V - VENTILATOR	900x600








area statement

EXTENT OF PLOT:	4900 SQ FT OR 455.39 m <sup>2</sup>
PROP. SHED FLOOR AREA:	1612 SQ FT OR 149.40 m <sup>2</sup>
PROP. F. FLOOR AREA:	2123 SQ FT OR 197.30 m <sup>2</sup>
PROP. S. FLOOR AREA:	2123 SQ FT OR 197.30 m <sup>2</sup>
PROP. T. FLOOR AREA:	2123 SQ FT OR 197.30 m <sup>2</sup>
TERRACE AREA:	189 SQ FT OR 17.56 m <sup>2</sup>
PLOT COVERAGE:	37%
F.S.I.:	1.34

PLAN SHOWING THE PROPOSED BUILDING AT PLOT No. 2042, S. No. 207P, 15th MAIN ROAD, ANNA NAGAR, KOYAMBEDU, (TIRUMANGALAM), CHENNAI - 600040. SCALE 1:100.

K. SELVAM, B.E., AMIE (Engg.), A.I.V. Consulting Civil Engineer, Chartered Engineer, Approved Valuer, Licensed Surveyor, Class-I, Reg. No. 317, 99-2000 Corporation of Chennai, No. 1/370, Moosapet, East LICHOED, CHENNAI. Ph: 65421111

R. S. JAWAHAR  
G.P.A. OF RAJ KUMAR KUMBAT OWNER.

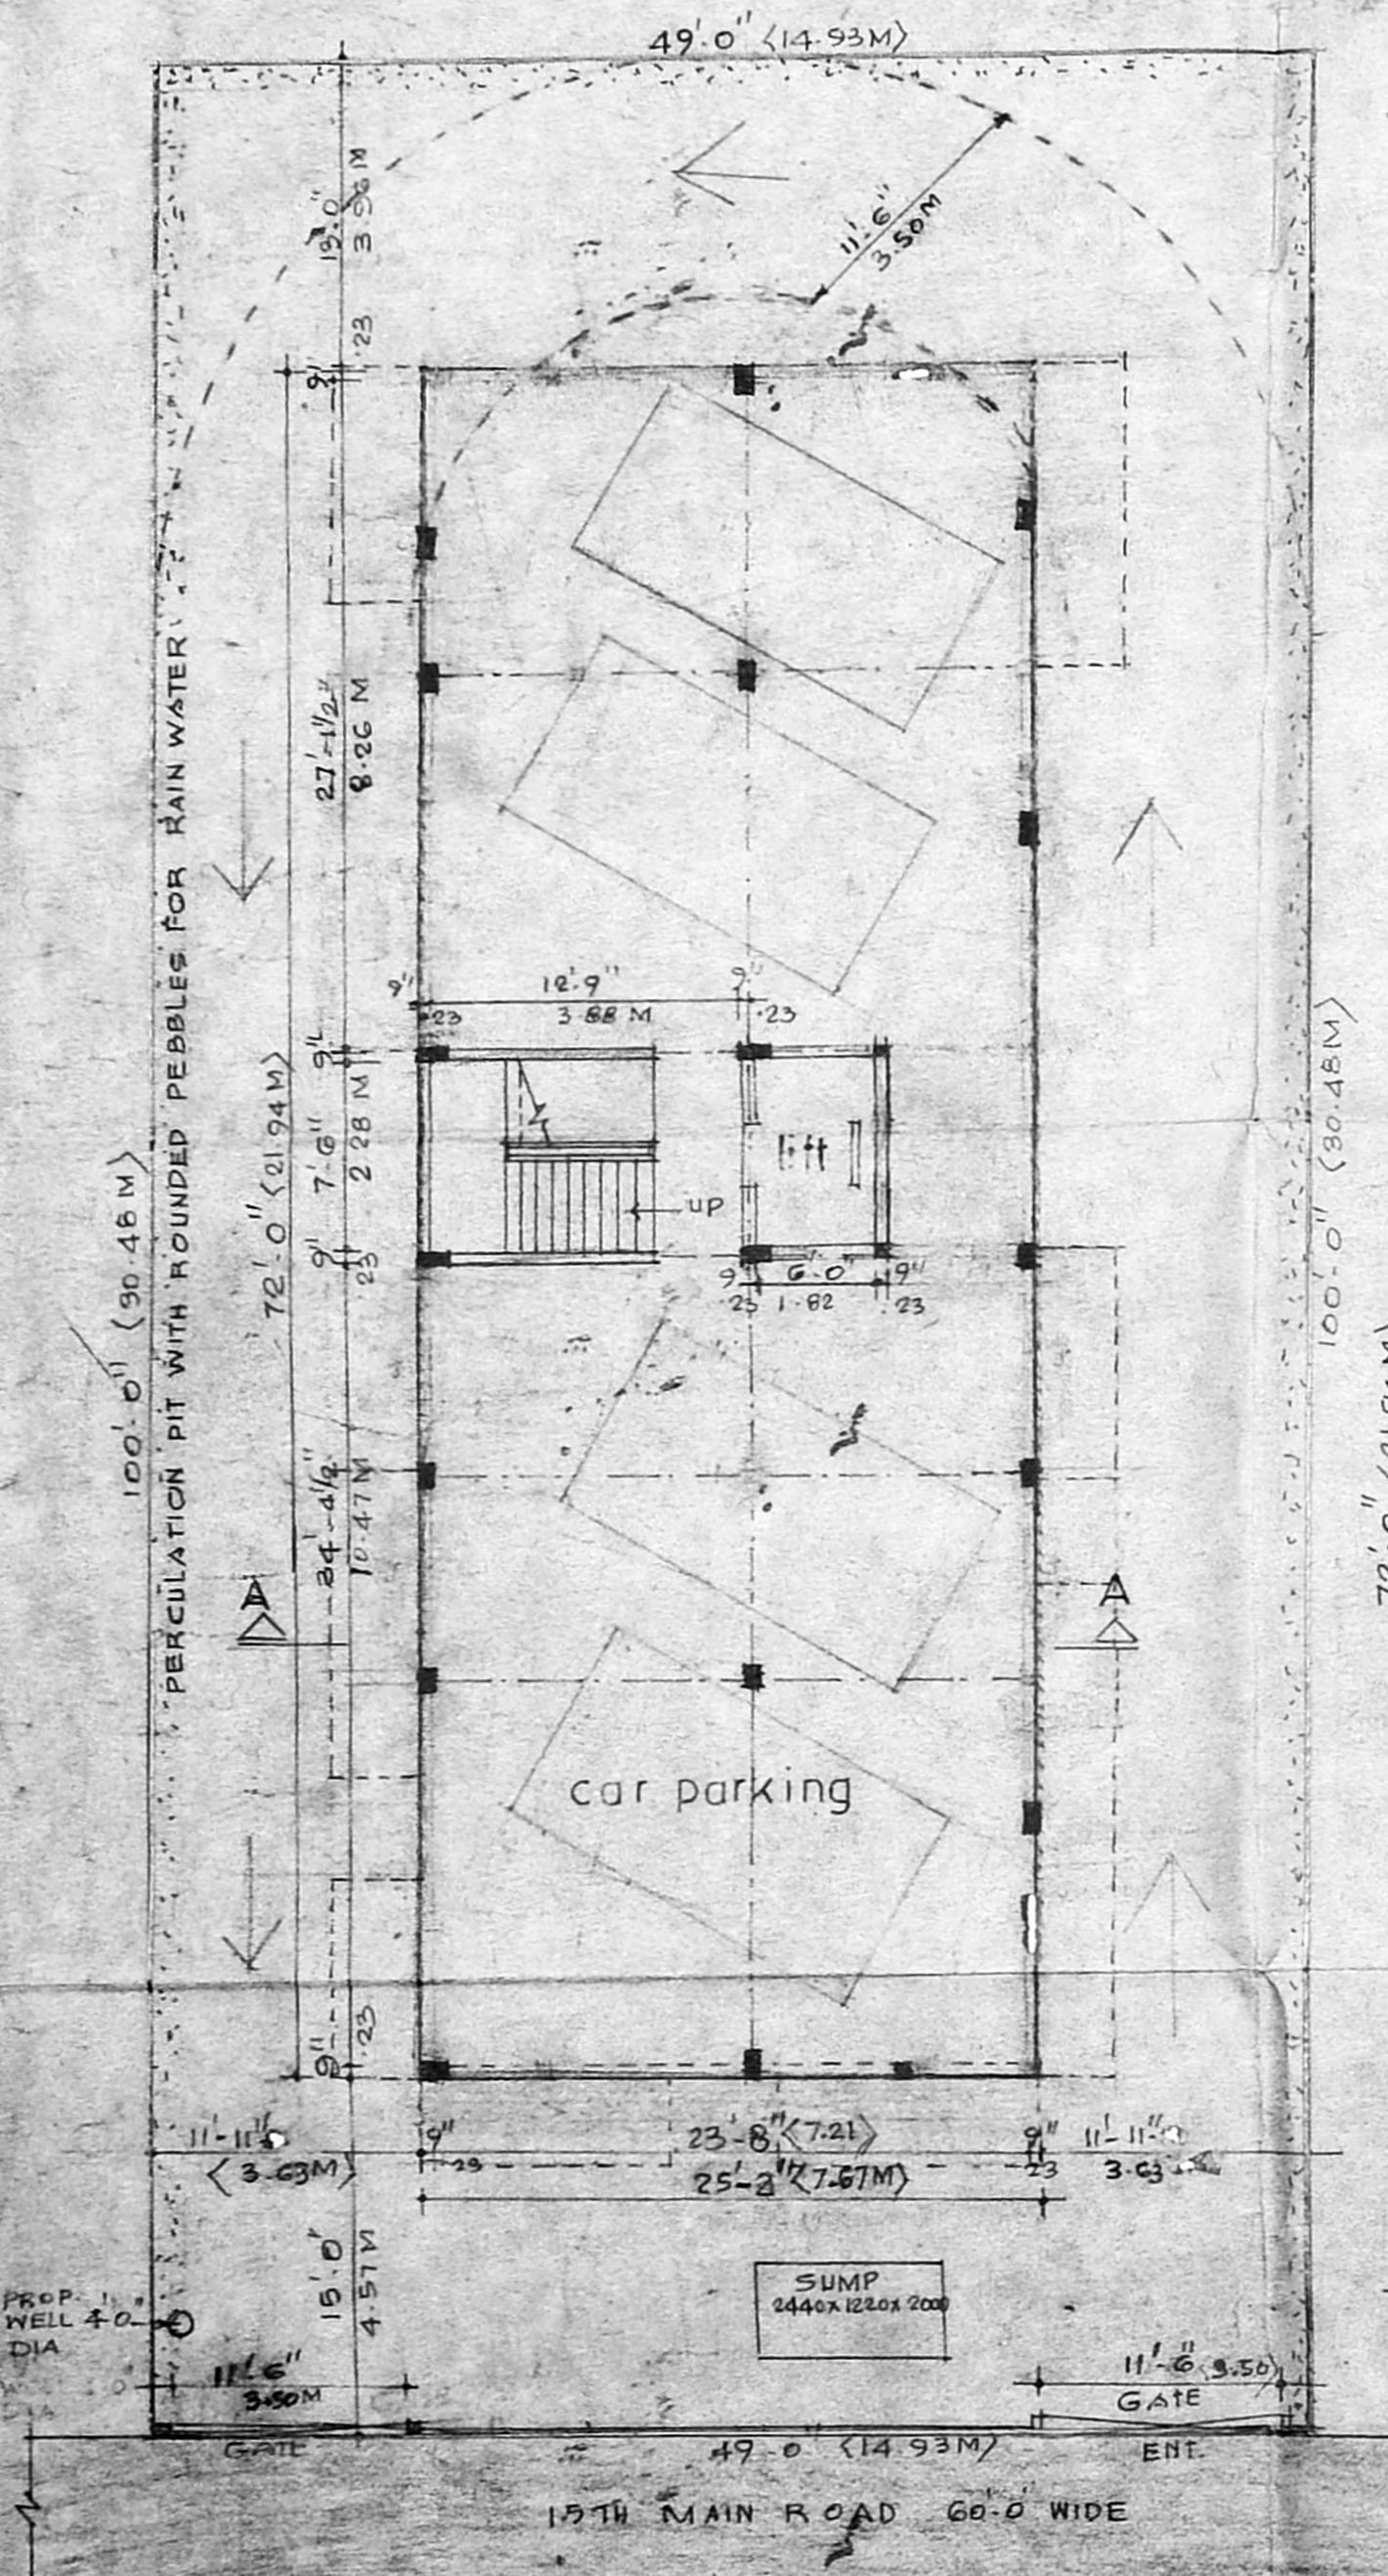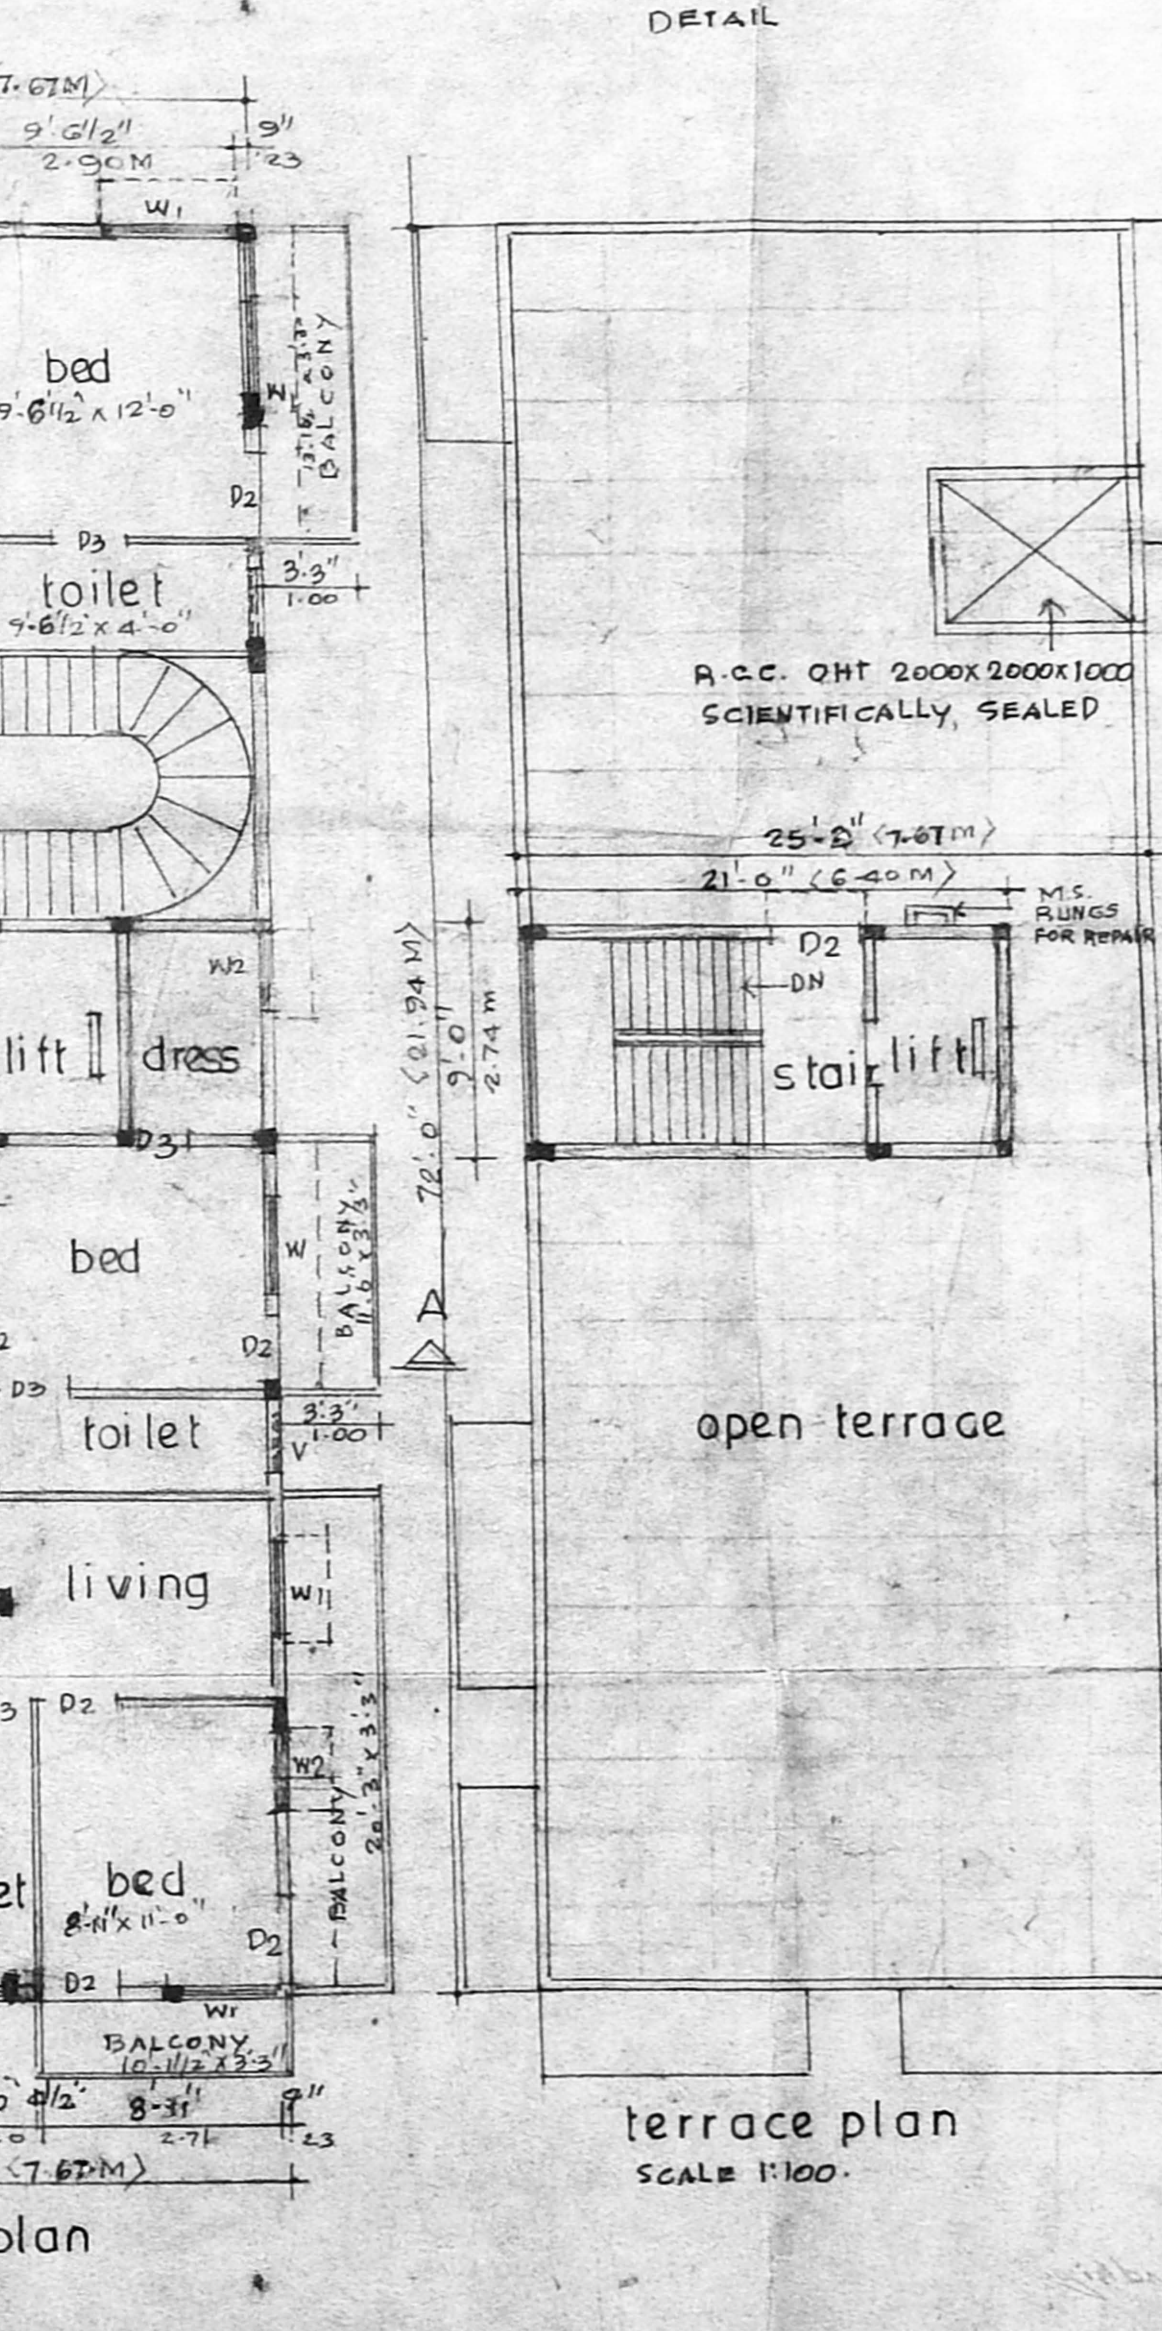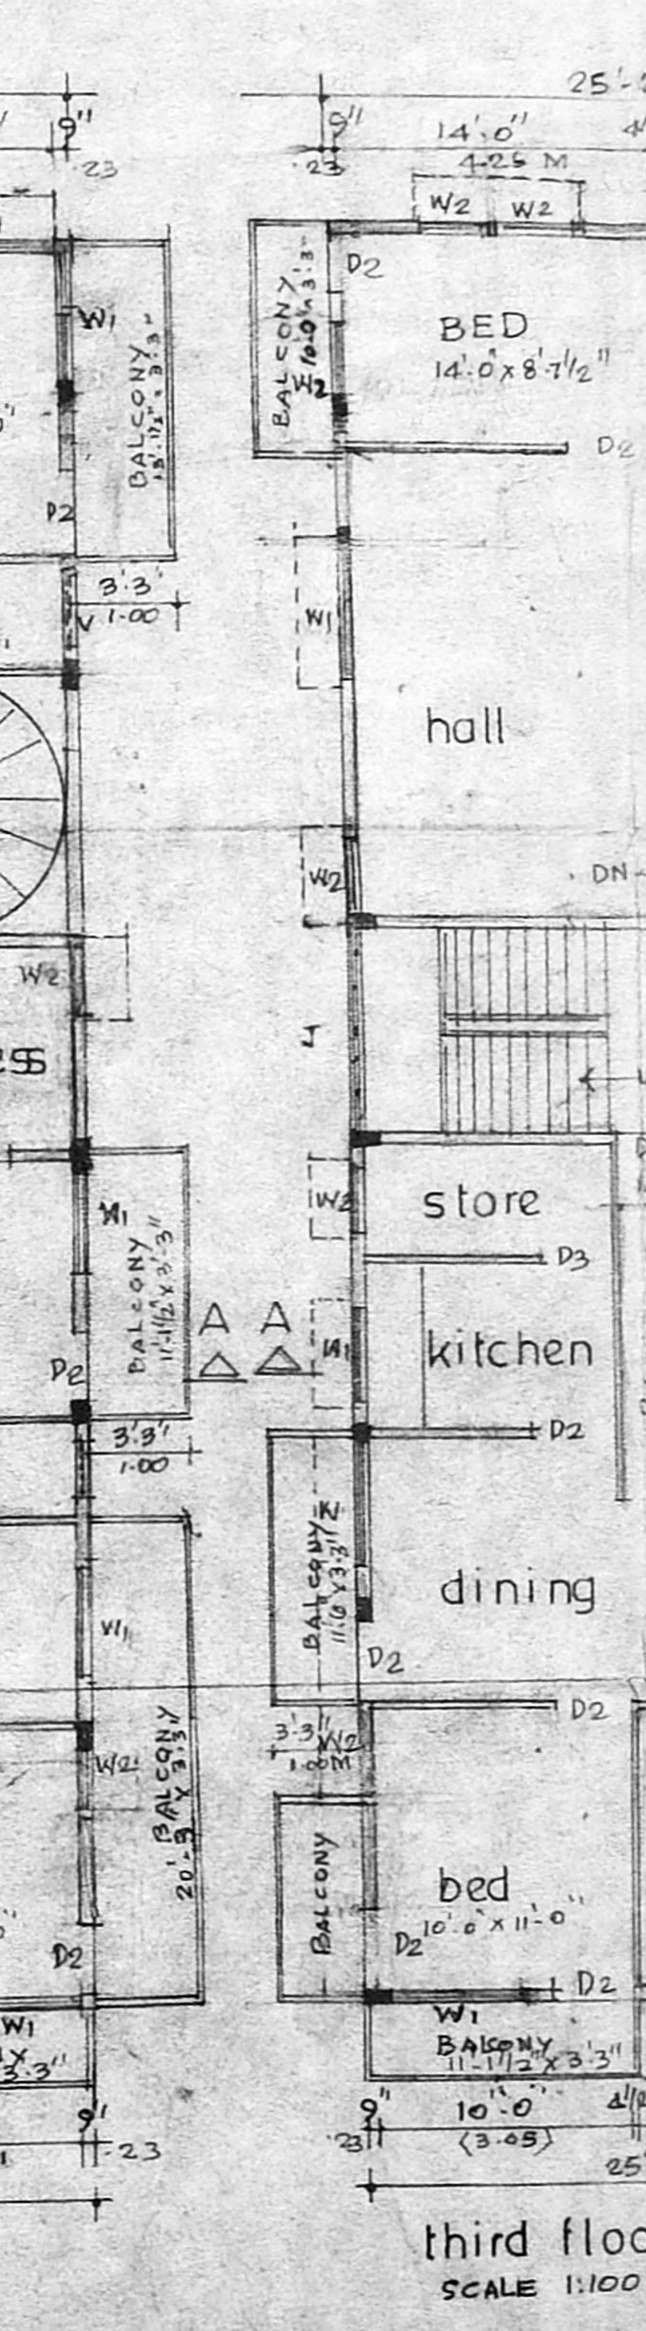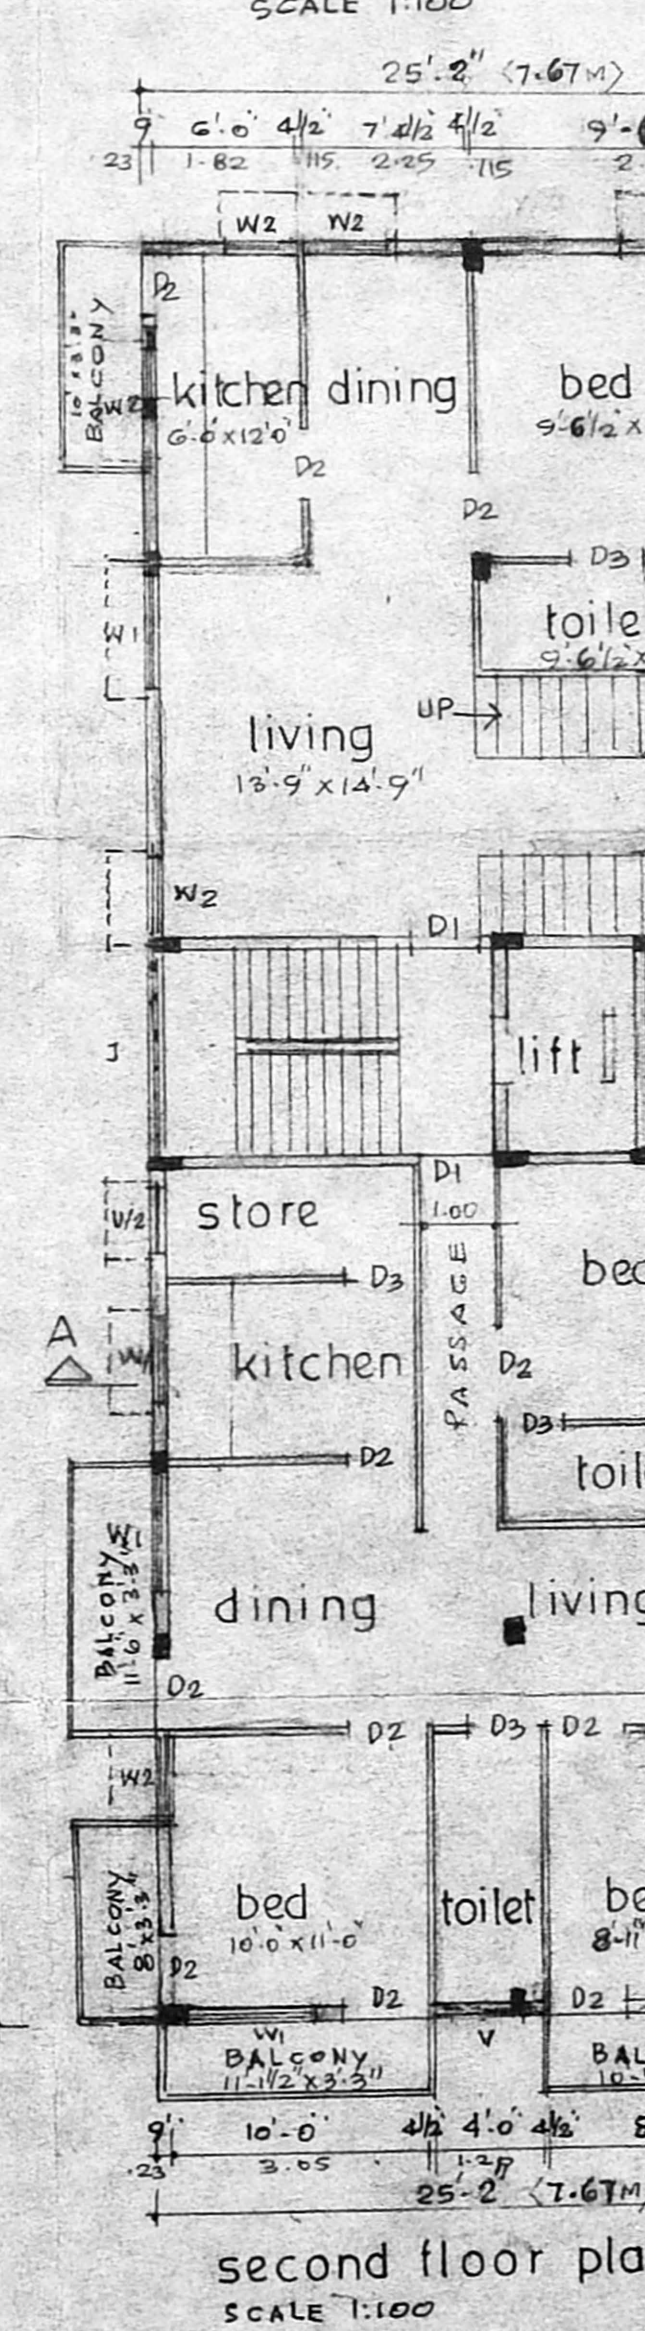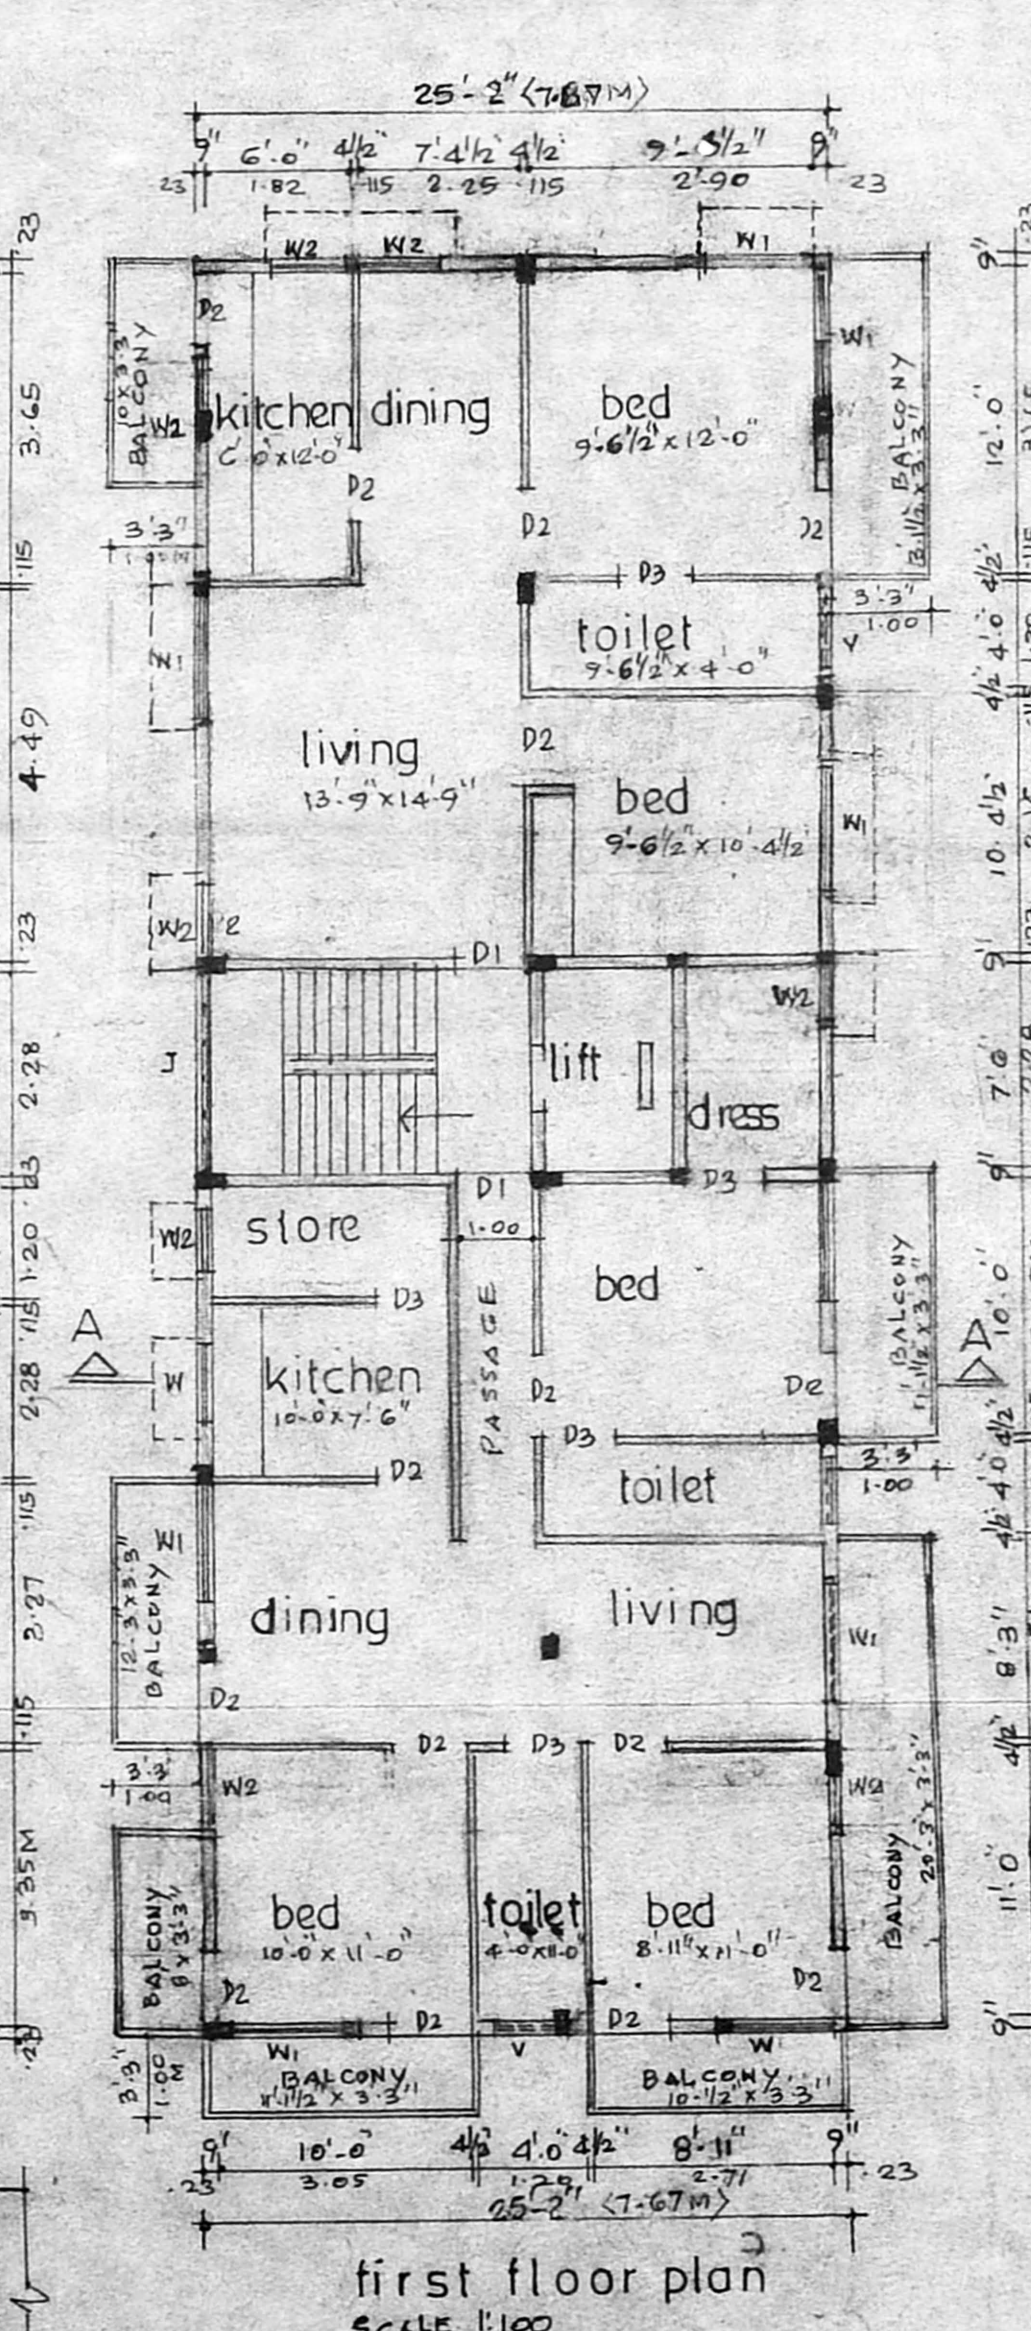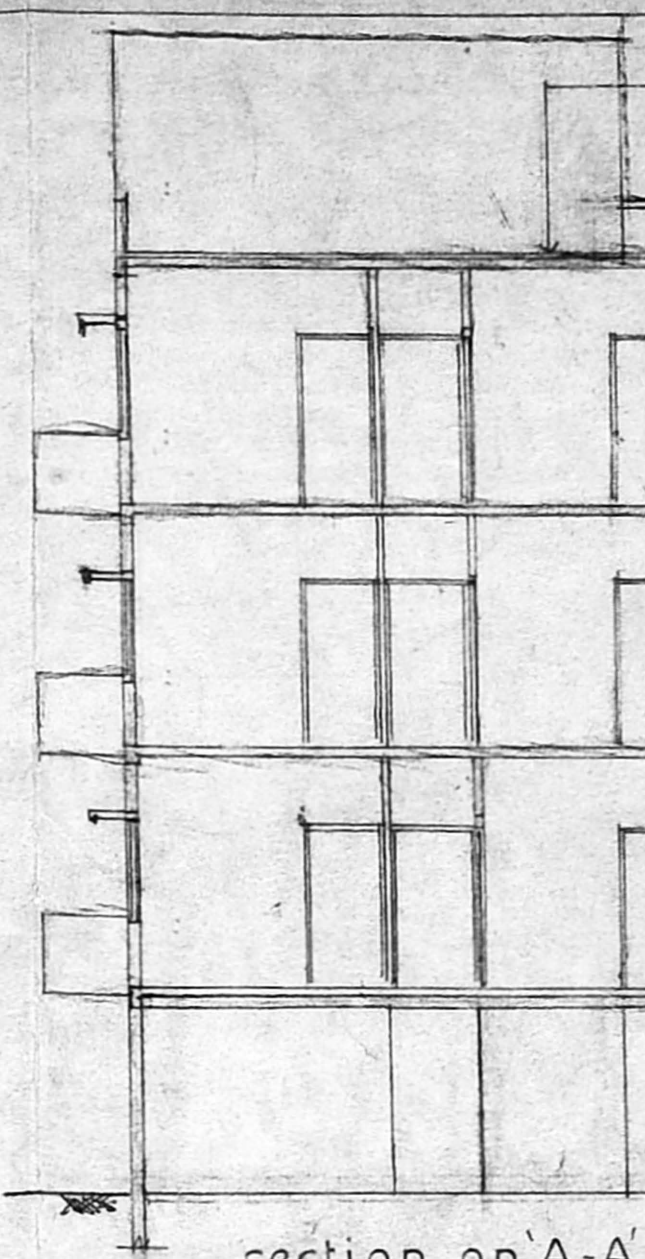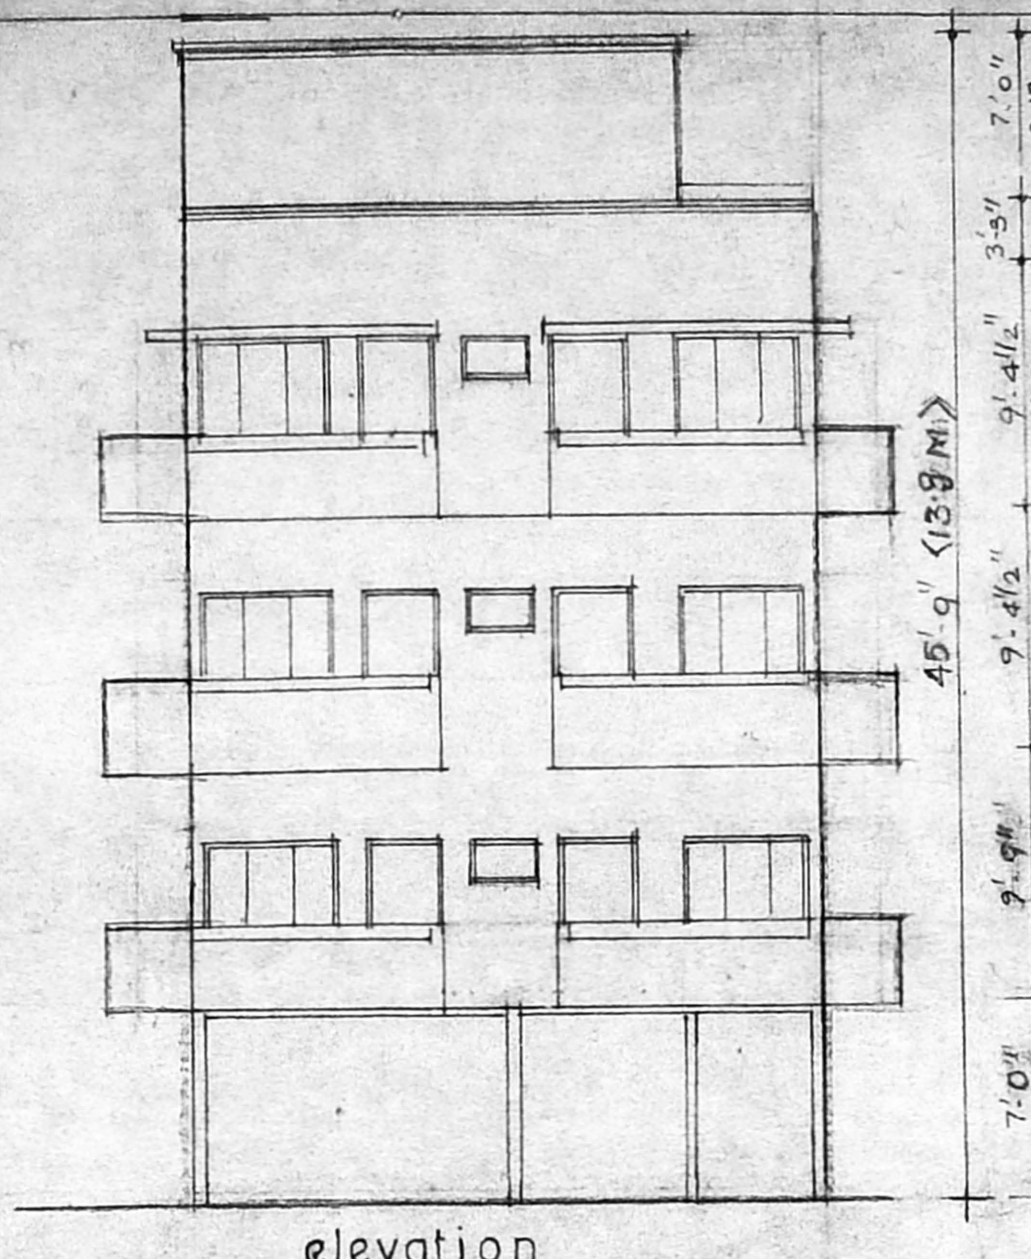

PROP. WELL 4.0 DIA  
SUMP 2440x1220x200  
GATE  
ENT.  
15th MAIN ROAD 60.0 WIDE