





ELEVATION.

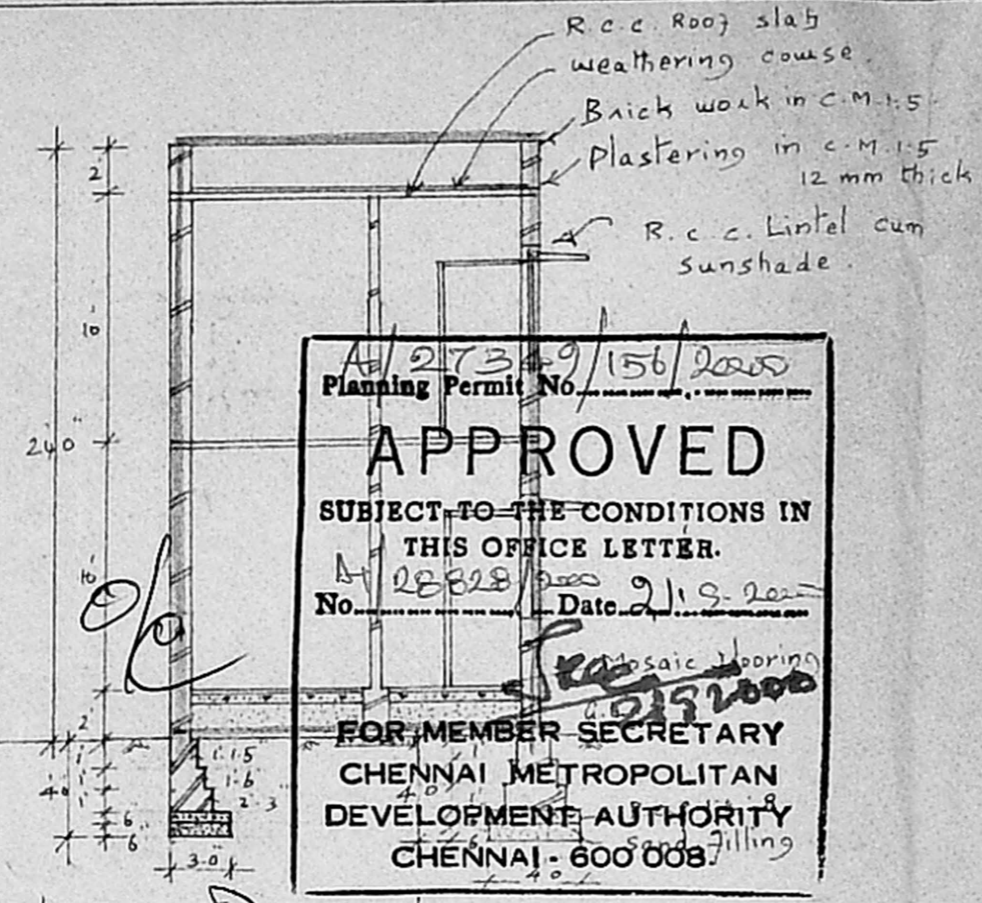




Planning Permit No. AP/27349/156/2000  
**APPROVED**  
 SUBJECT TO THE CONDITIONS IN  
 THIS OFFICE LETTER.  
 No. 28828 Date 21.9.2000  
 FOR MEMBER SECRETARY  
 CHENNAI METROPOLITAN  
 DEVELOPMENT AUTHORITY  
 CHENNAI - 600 008.

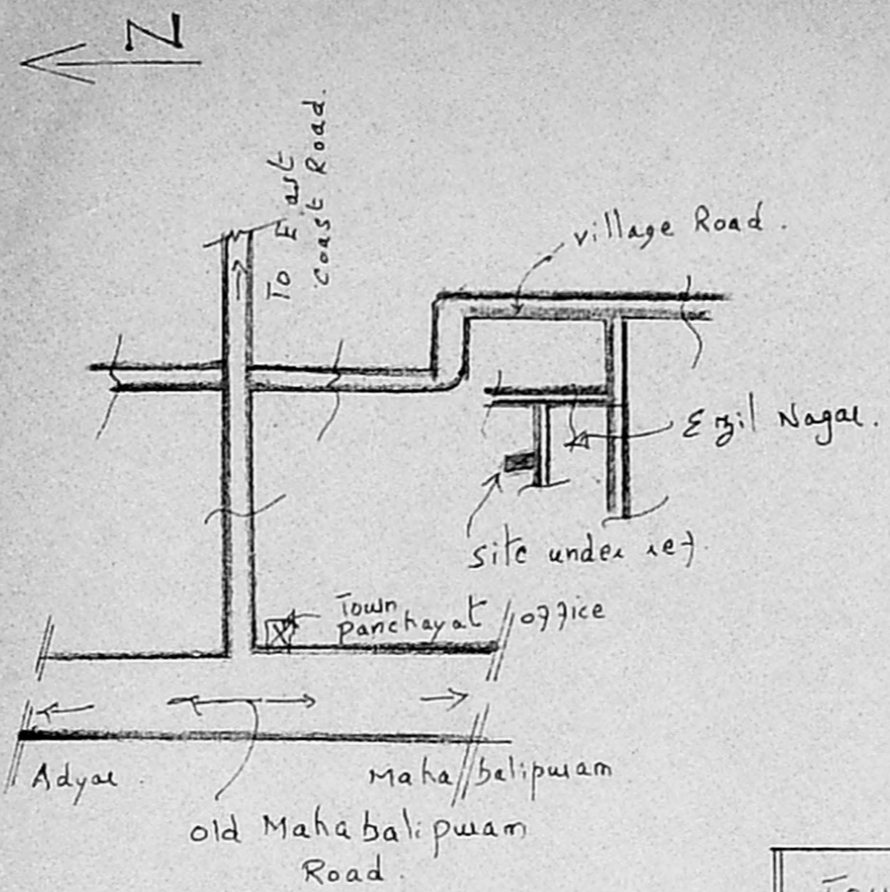

Subj  
28/2/00  
AP/28828/2  
R.P.C.

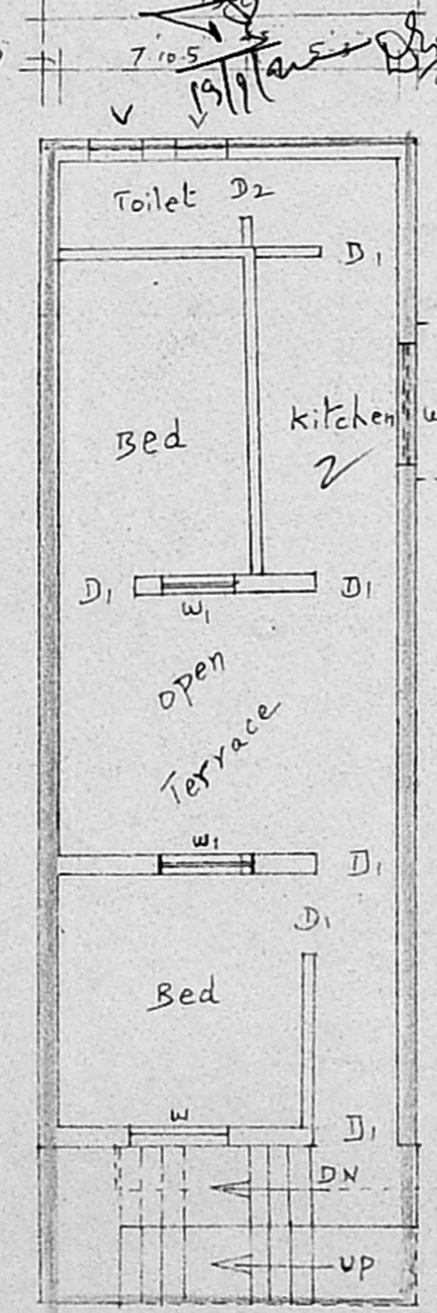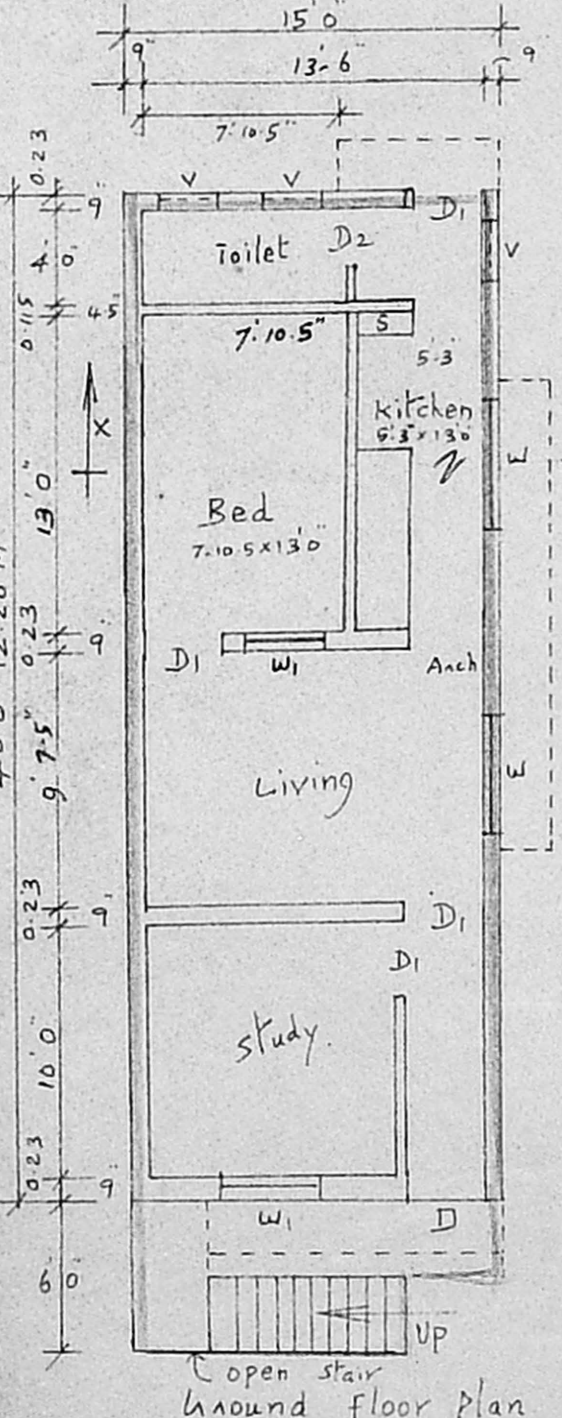

Scale 1" : 8'0" (or) 1 : 100

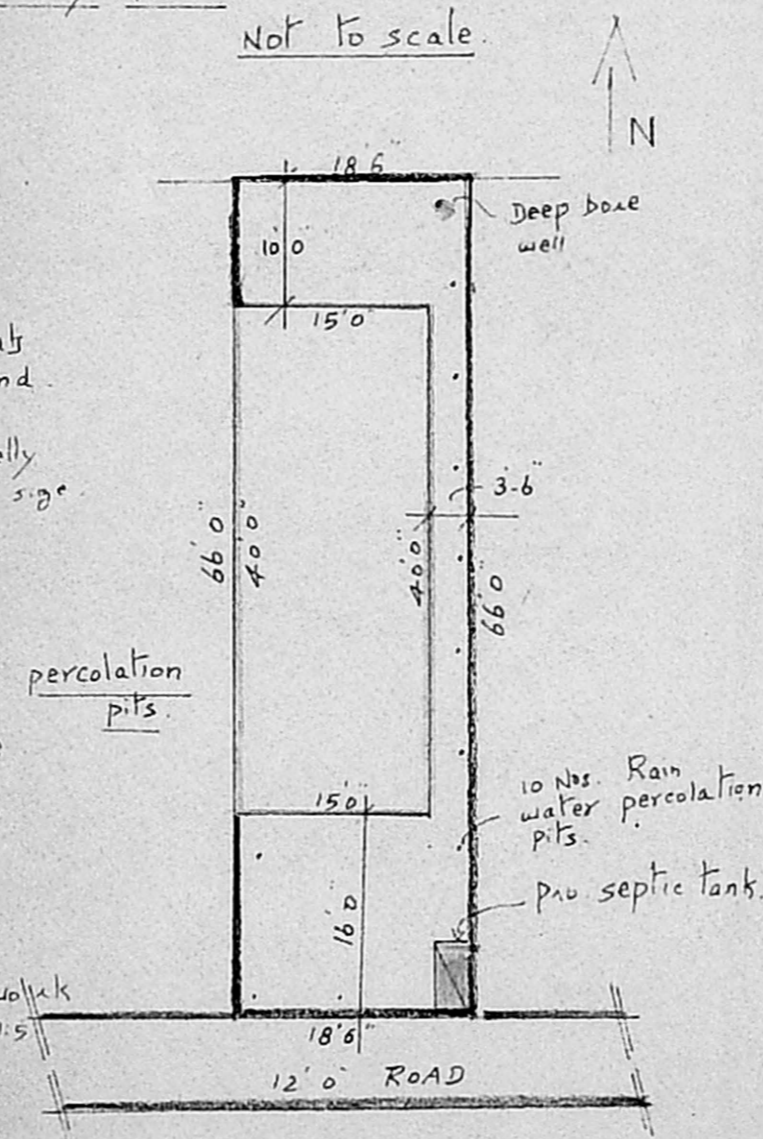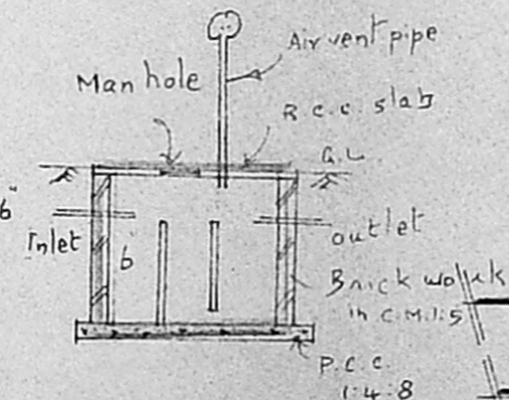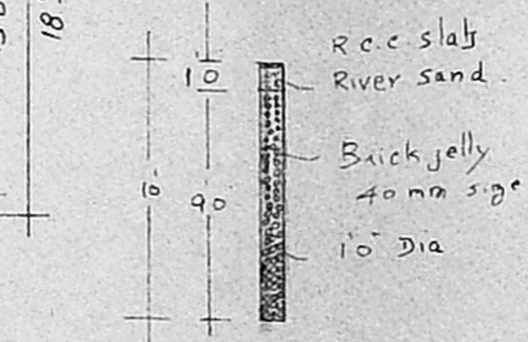

JOINERY DETAILS:

D	Main door	3-3x7-0
D <sub>1</sub>	Panelled door	3-0x7-0
D <sub>2</sub>	"	2-6x6-0
w	glazed window	4-0x4-6
w <sub>1</sub>	"	3-0x4-6
V	ventilator	2-0x2-0

Area Details

plot Area:	1221 sft <sup>(or)</sup> 113 M <sup>2</sup>
plinth Area:	
G.F.	600 sft <sup>(or)</sup> 56 M <sup>2</sup>
F.F.	456 (or) 42
Total	1056 sft <sup>(or)</sup> 98 M <sup>2</sup>
F.S.I	1.16 coverage 49%

Plan showing the proposed residence house at plot No 171, Egil Nagar, Soringanallur Town panchayat, Tambaram taluk, Kanjeepuram district. S No. 672/1A1D of soringanallur village

INDEX:

Pro	Road	Boundary
-----	------	----------

S. Arivazhagan

4960943  
**J. S. ARIVAZHAGAN** INDCES.W  
 Licensed Surveyor Class II No: 840,  
 Corporation of Chennai  
 No 6, 1st Cross Street,  
 Thirumalar Nagar,  
 PERUNGUDI, CHENNAI-43  
 Licensed Surveyor

OWNER.