




A/ 27347/154/ 2000  
 Planning Permit No.  
**APPROVED**  
 SUBJECT TO THE CONDITIONS IN  
 THIS OFFICE LETTER.  
 A/ 30448/2000 Date: 09-09-2000  
 No. 30448/2000 Date: 09-09-2000  
 For MEMBER SECRETARY  
 CHENNAI METROPOLITAN  
 DEVELOPMENT AUTHORITY  
 CHENNAI - 600 008.

ELEVATION

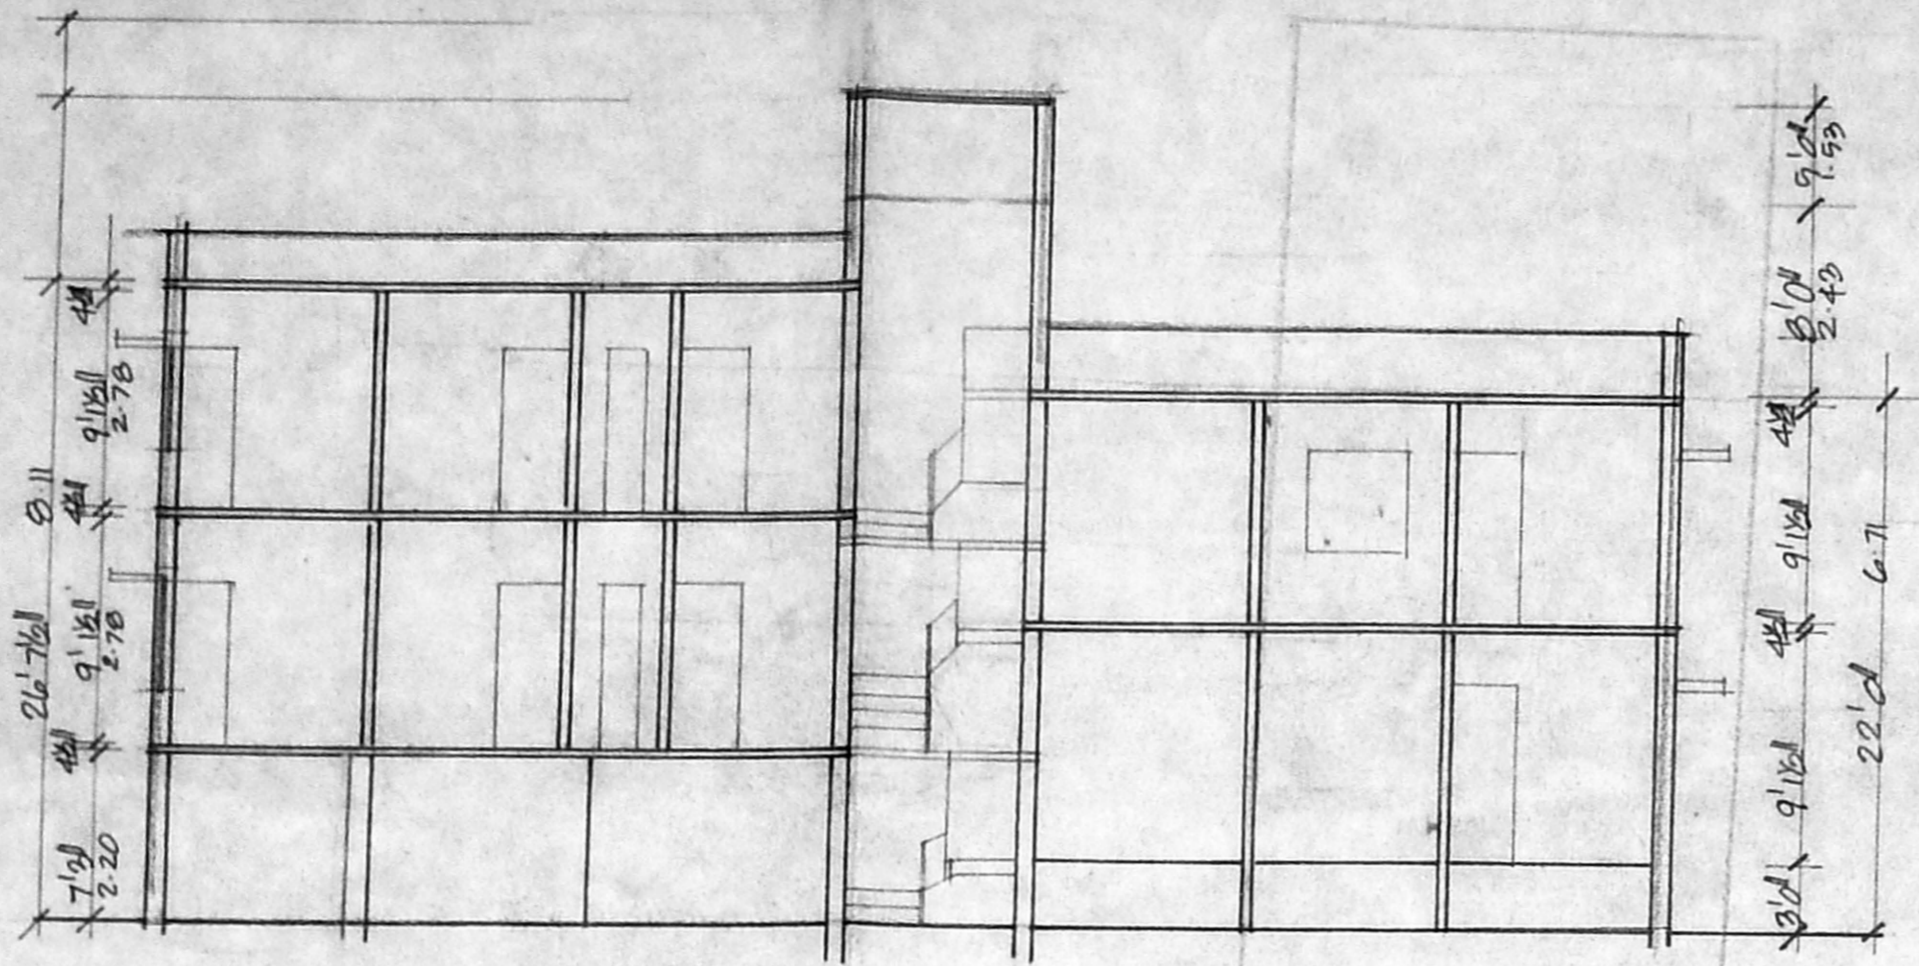


SECTION ON A B

SITE PLAN  
SCALE 1" TO 10' 0"

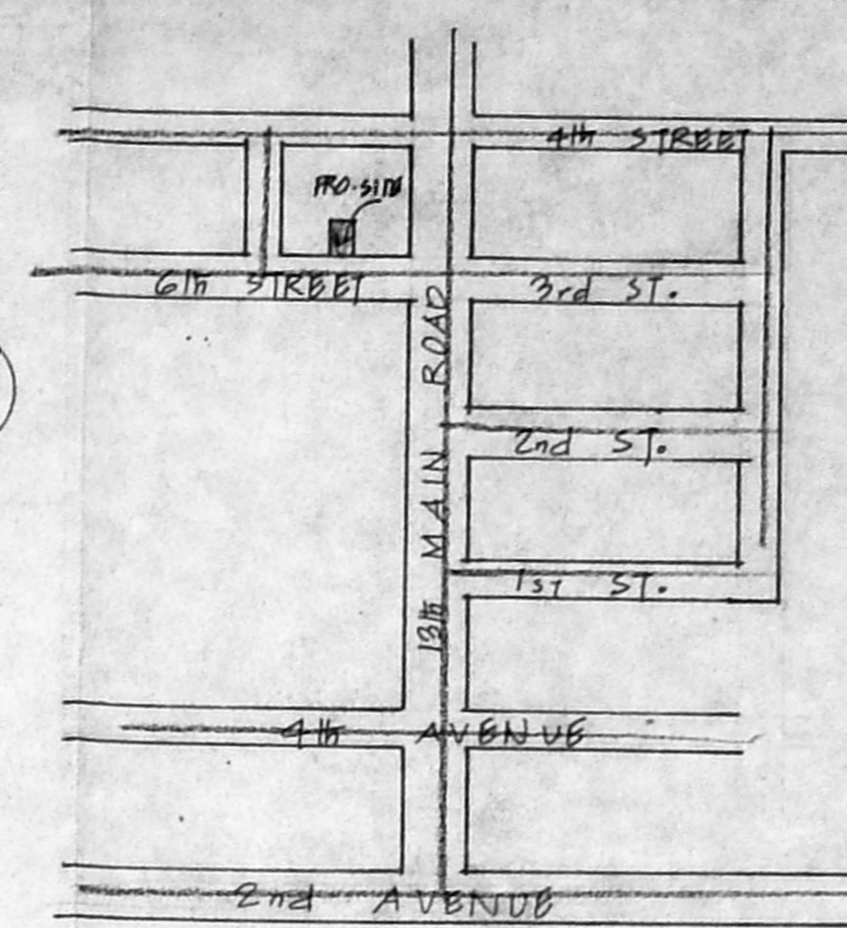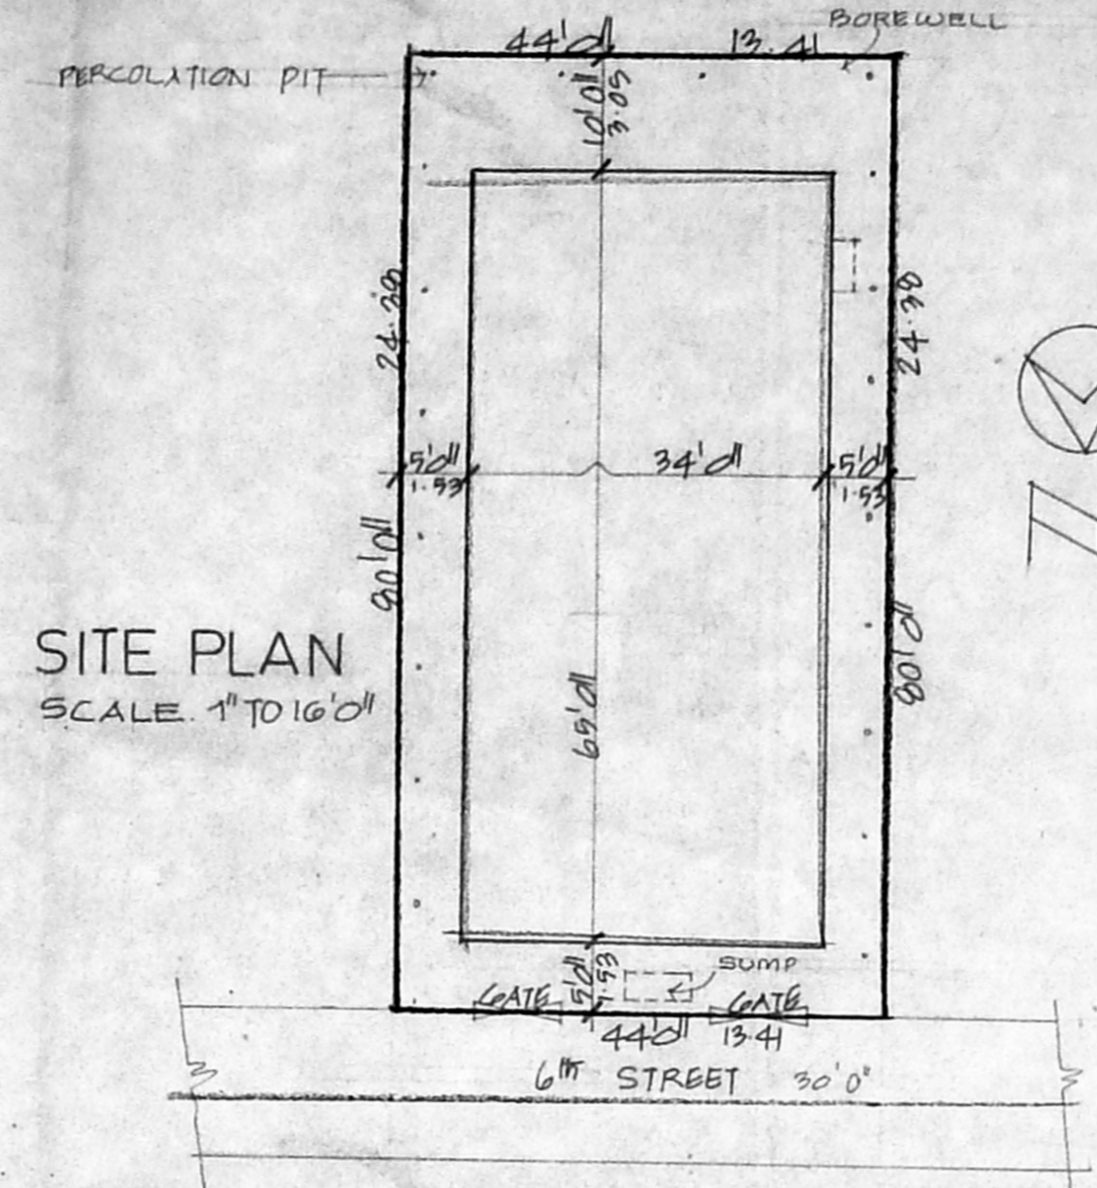


KEY PLAN  
NOT TO SCALE



FOUNDATION DETAIL

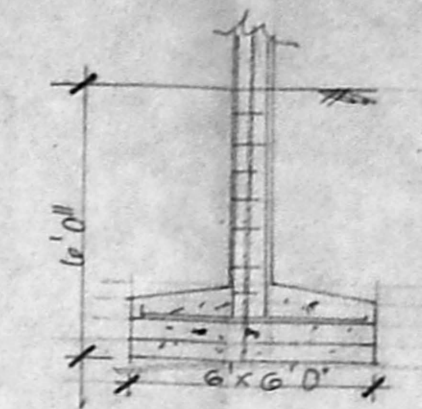


PERCOLATION PIT

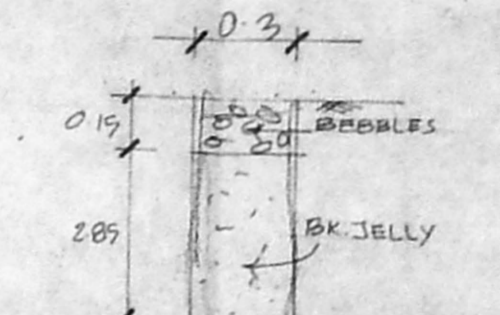


SUMP DETAIL

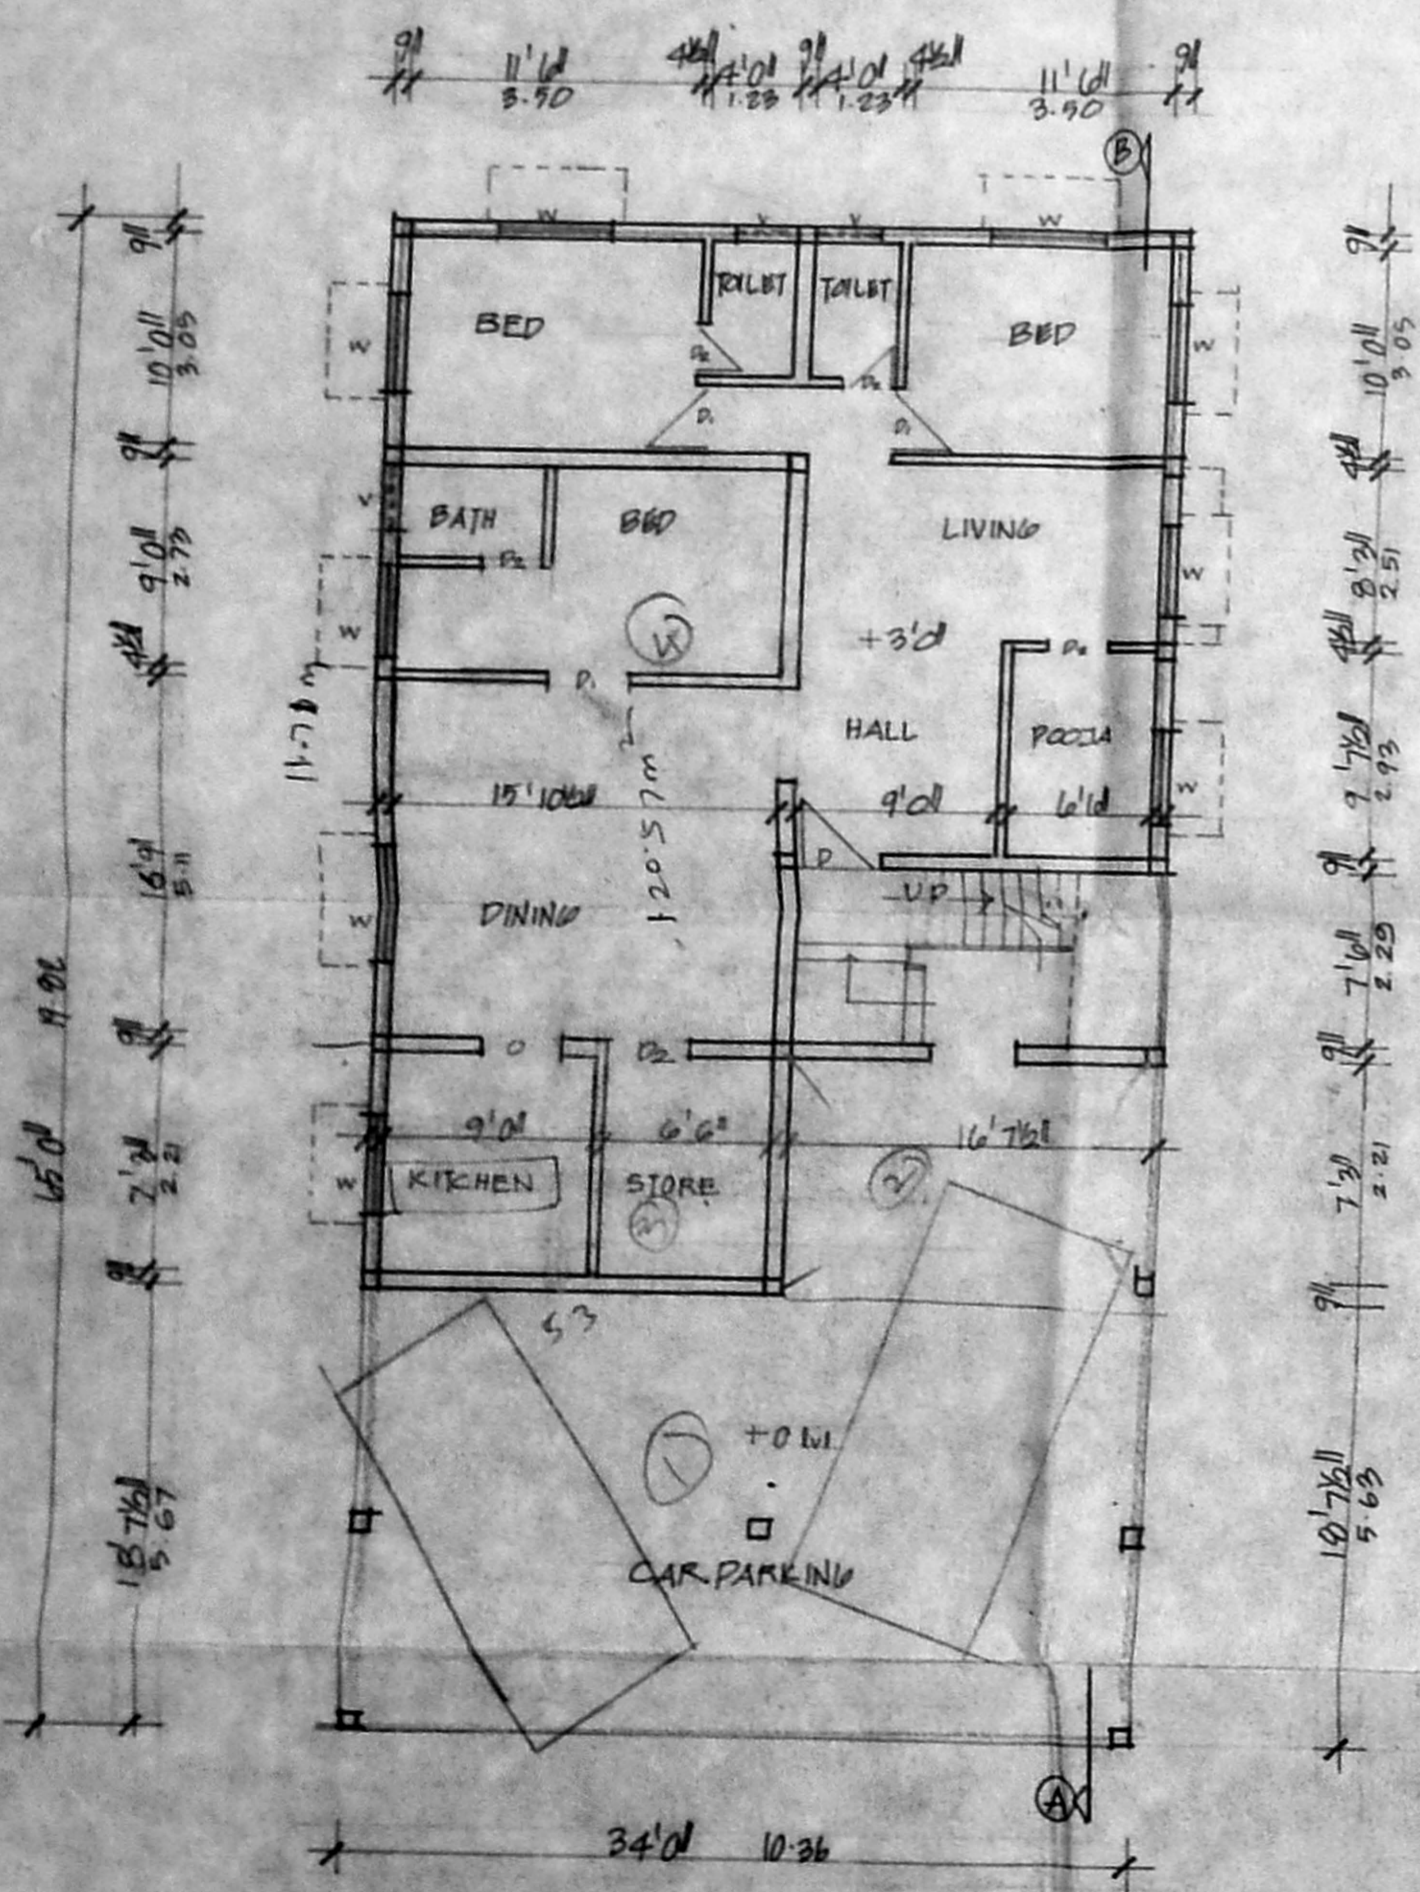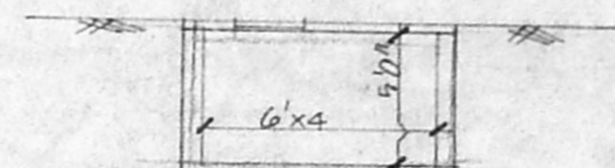


GROUND FLOOR PLAN

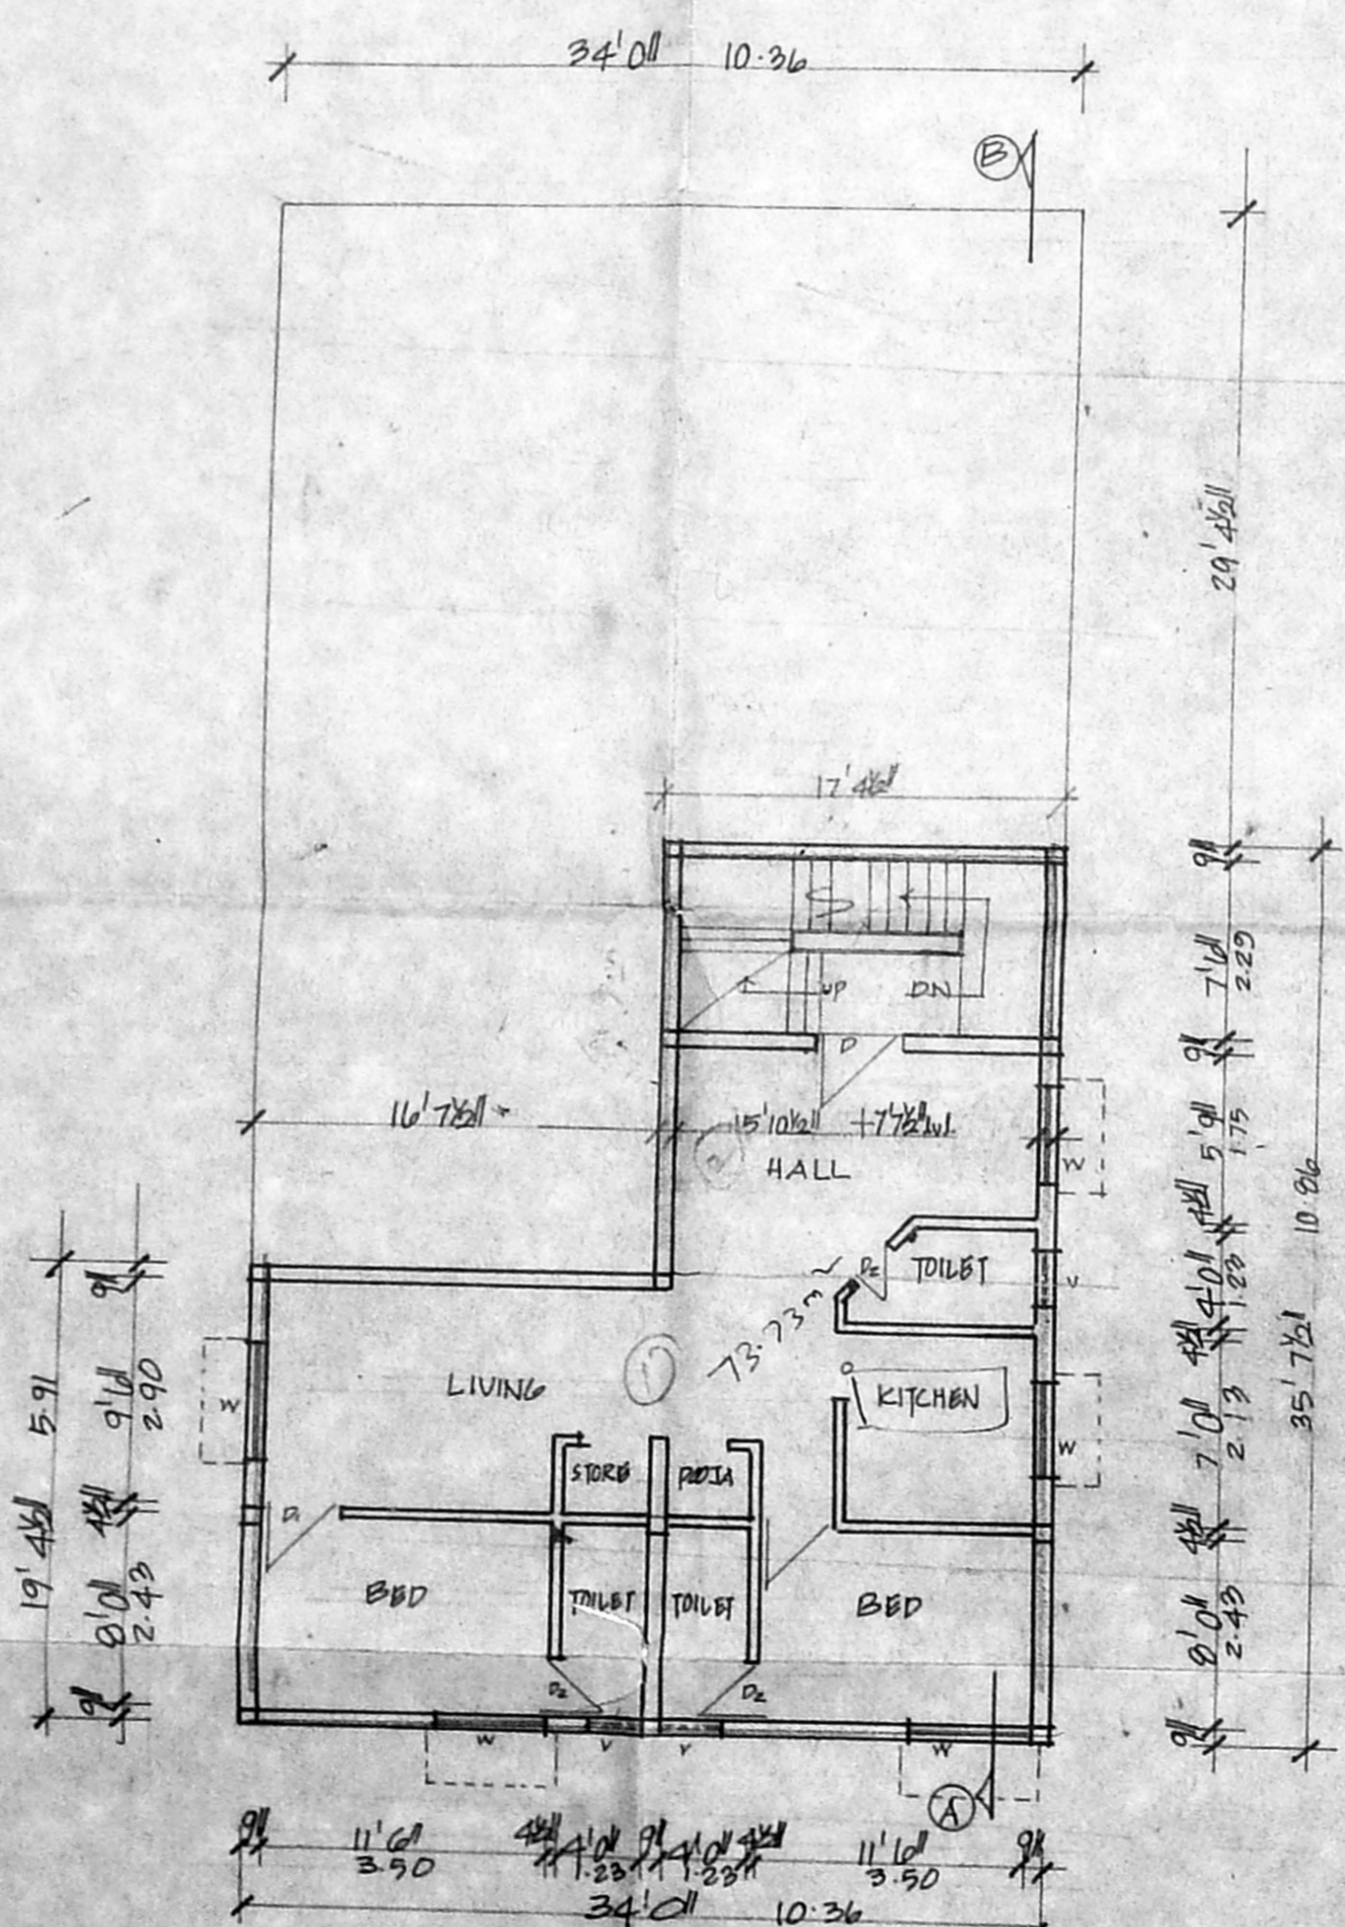

GROUND FLOOR PLAN OVER STILT

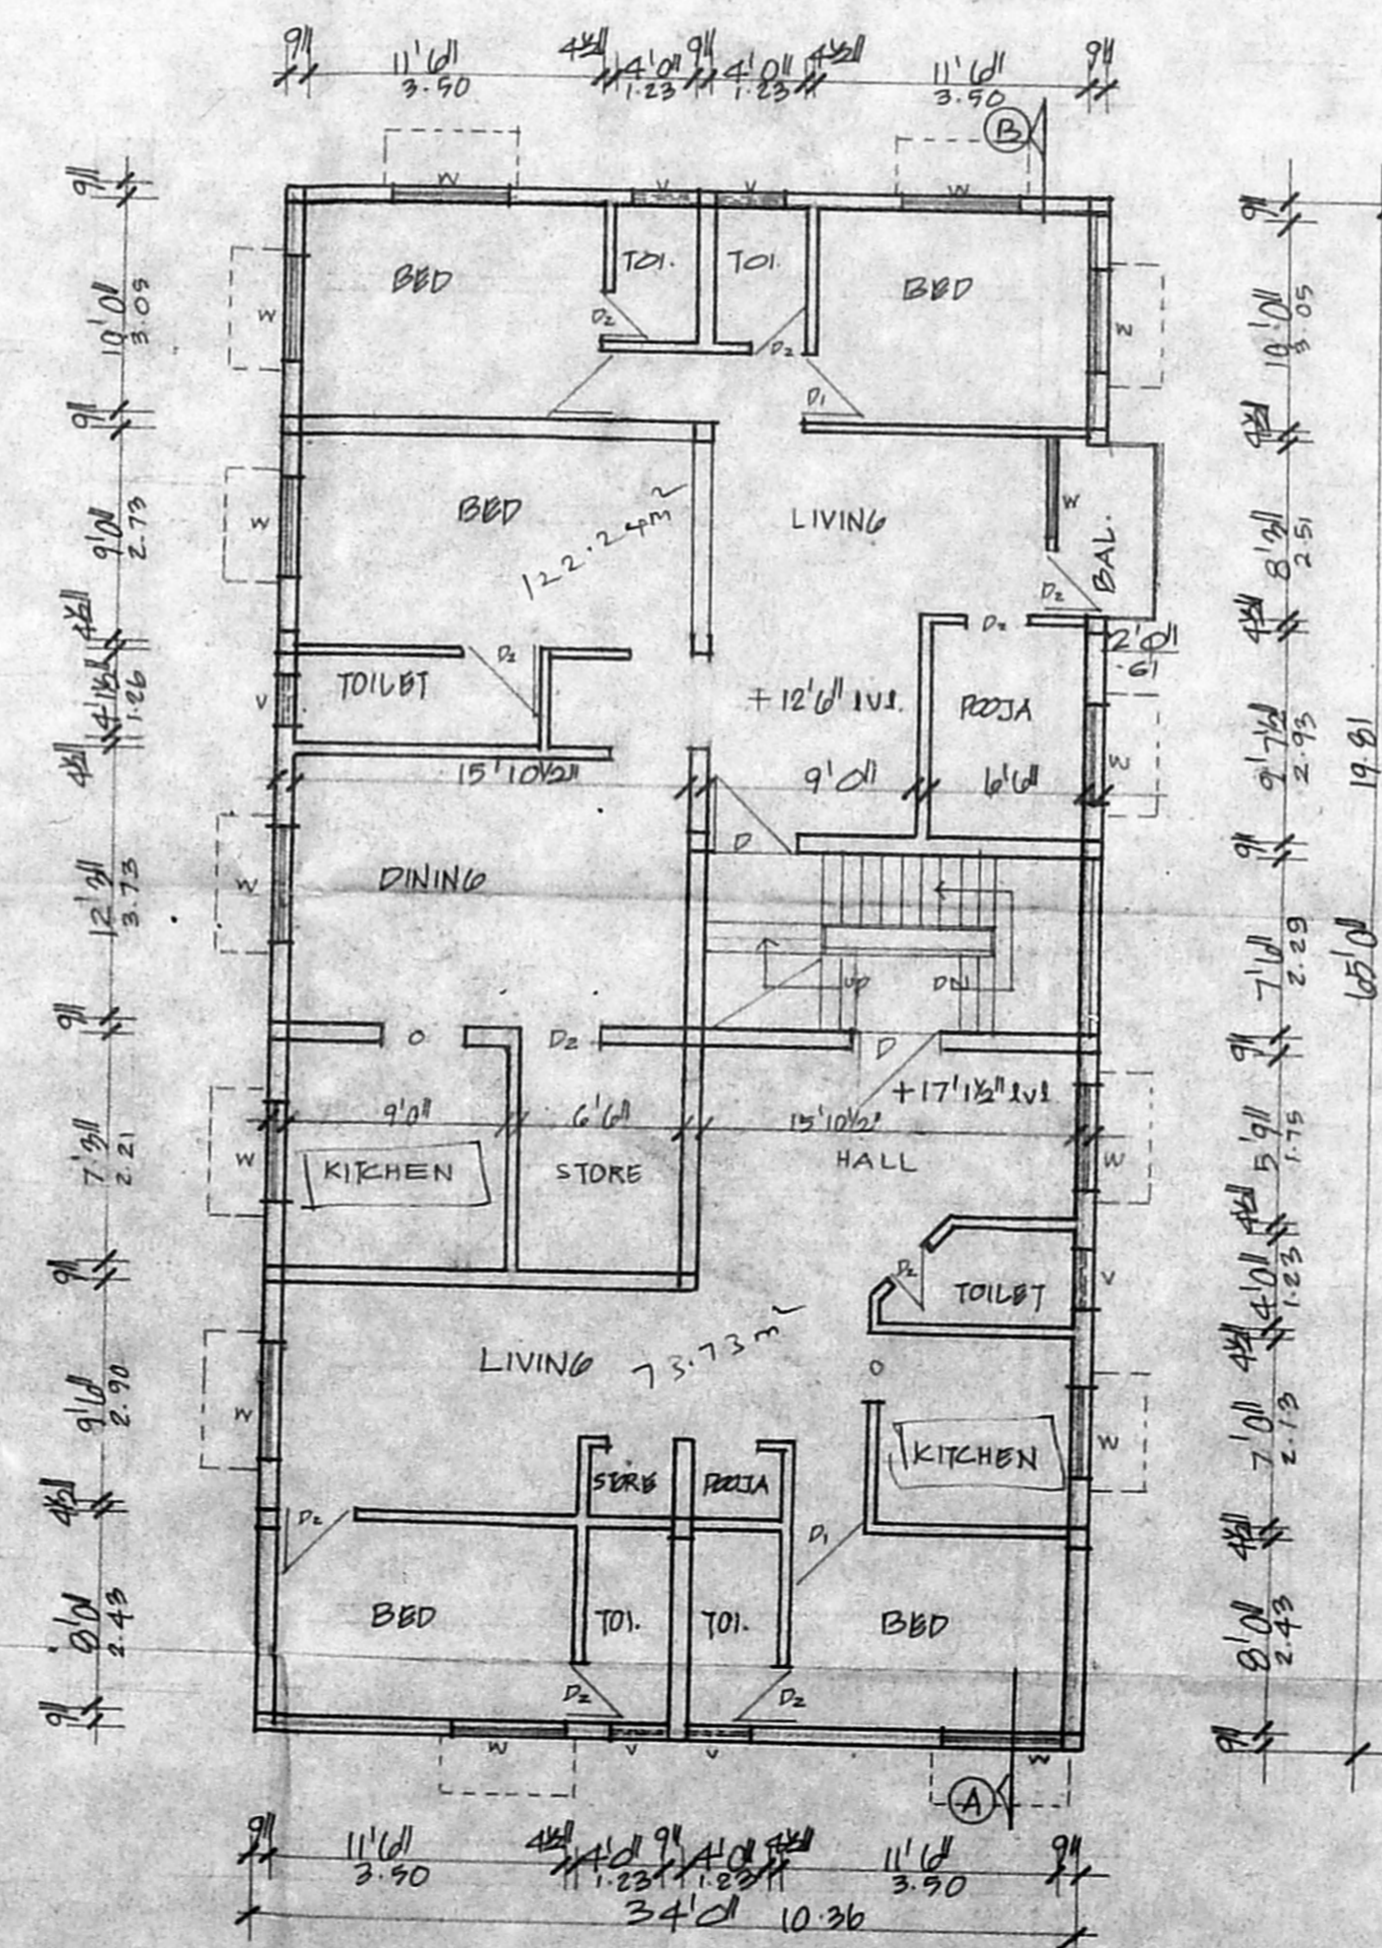

FIRST FLOOR PLAN

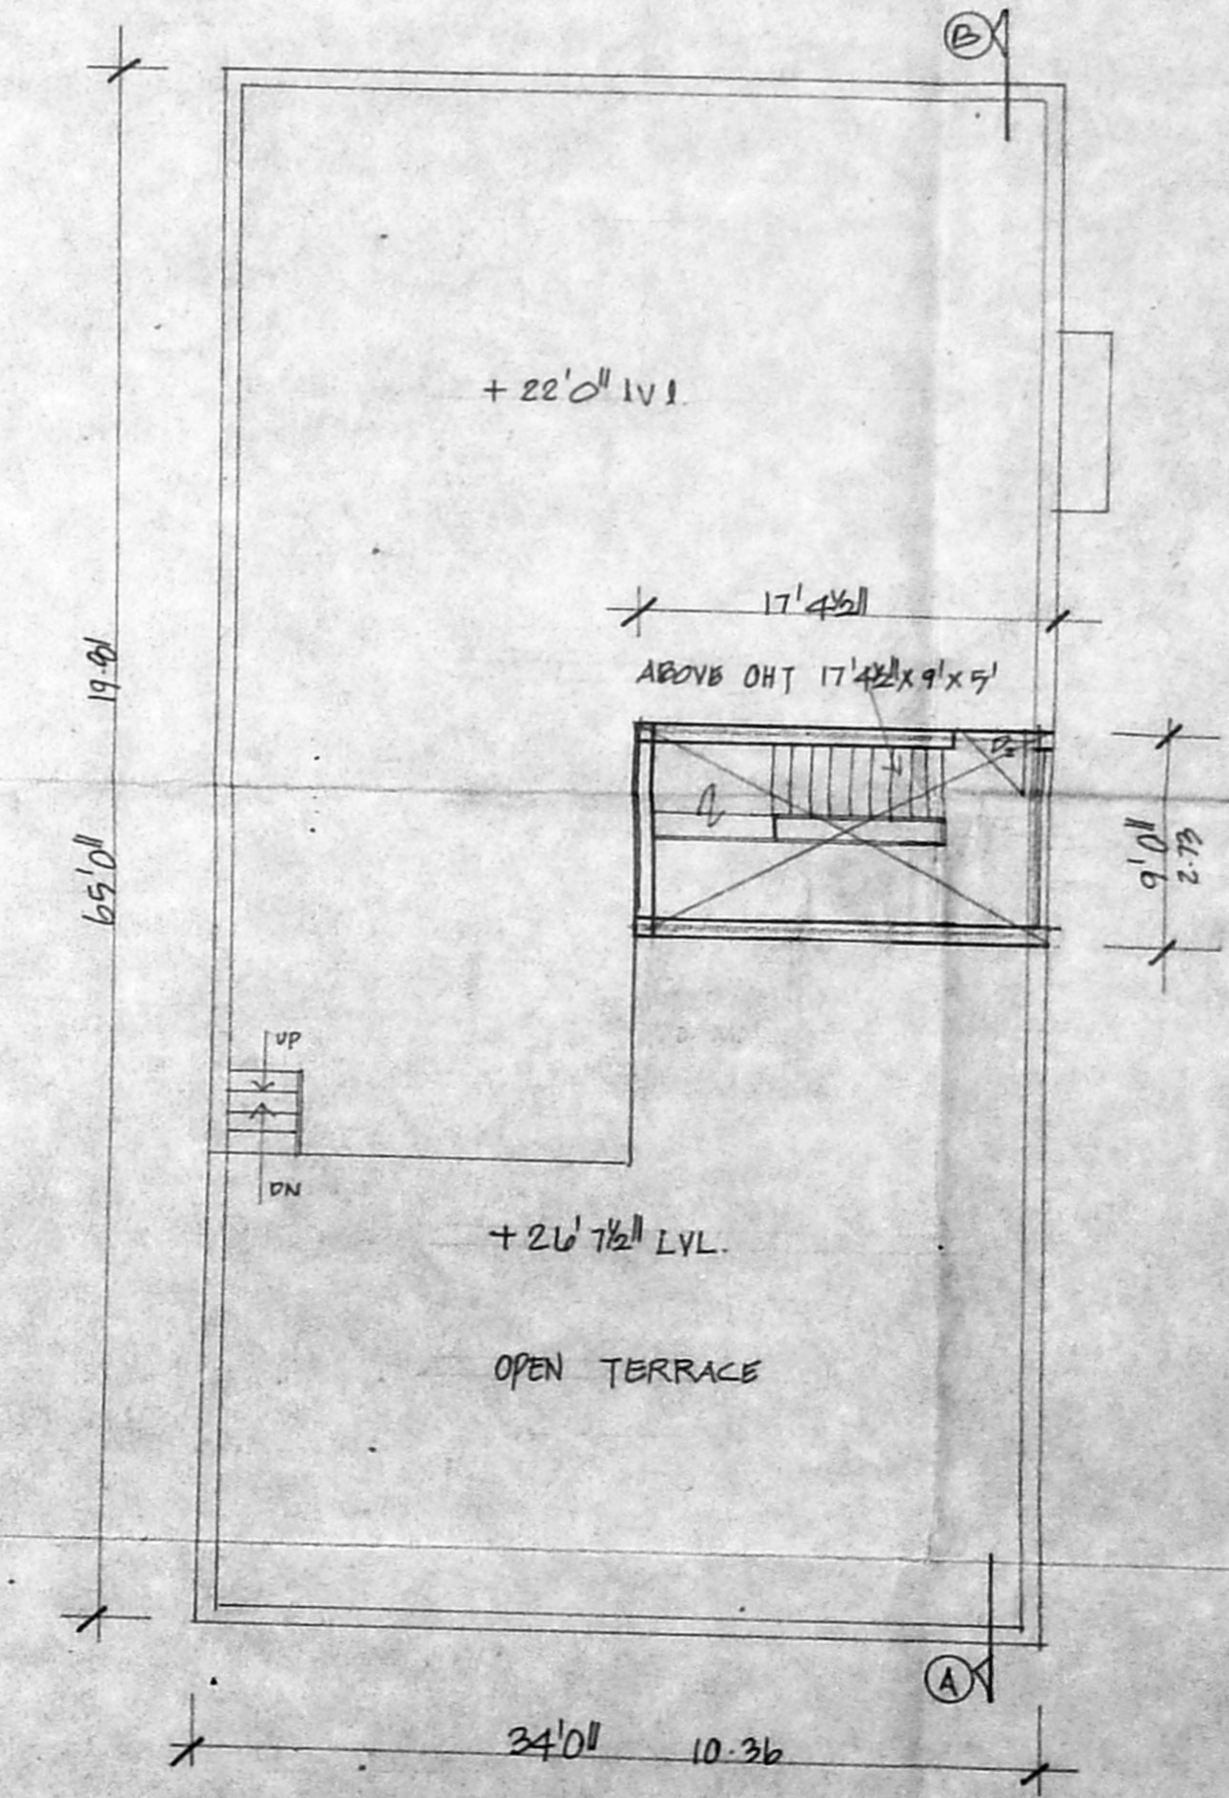

TERRACE PLAN

JOINERIES A/ 30448/2000

D DOOR	1.06 X 2.13
W WINDOW	0.91 X 2.13
V VENTILATOR	0.76 X 2.13
	1.38 X 1.38
	0.91 X 0.61

SCRUTINY PLAN  
R  
3/10/20

SPECIFICATION

SAND FILLING IN FOUNDATION  
 RCC 1:4:8 IN FOUNDATION  
 BRICK WORK IN CM 1:5  
 RCC WORK IN 1:2:4  
 PLASTERING IN CM 1:4

AREA DETAIL

	sqft	m <sup>2</sup>
PLOT AREA	3520	327.01
G. FLOOR	2210	205.31
G. FLOOR OVER STILT	941	87.42
FIRST FLOOR	2227	206.81
FST: 1:31 COV: 63.27%		
TOTAL	499.54	

No. of CAR PARKING 2 Nos

COLOUR INDEX

ROADS	
BOUNDARY	
PROPOSAL	

SCALE 1" TO 8' 0"

PLAN SHOWING THE PRO.  
 RESIDENTIAL BUILDING  
 IN PLOT NO: 3014, NEW DOOR NO 25,  
 R.S. NO: 207/10, 207/14,  
 Y-BLOCK, 13th MAIN ROAD,  
 6th STREET, ANNA NAGAR,  
 CHENNAI.  
 T.S. NO 207/14APE, BLOCK NO 29,  
 KOYAMBEDU VILLAGE.

K Lakshmi

OWNER'S SIGNATURE

S. ATHYAMAN, B.E.  
 Chartered Engineer  
 Class - I Licensed Survey No. 113  
 Corporation of Chennai  
 M: 9851, Thiruvalluvar Nagar, Thiruvalluvar,  
 CHENNAI - 600 041 & 44233-2

LICENSED SURVEYOR

SECTION ON A B

