

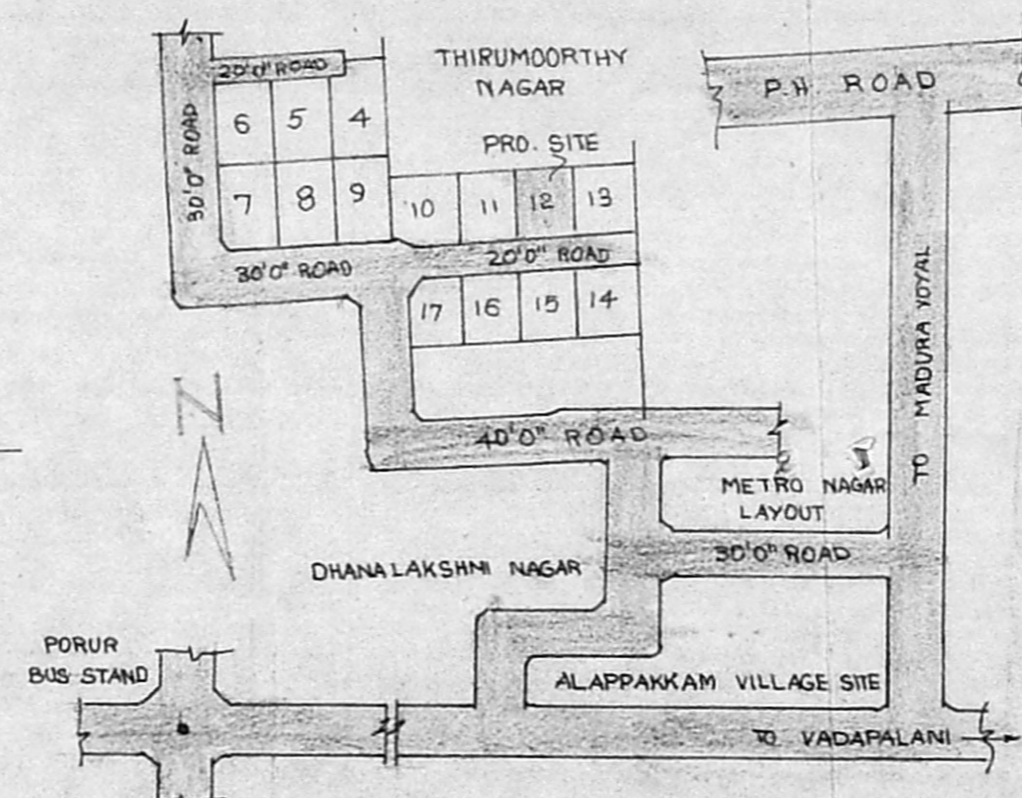
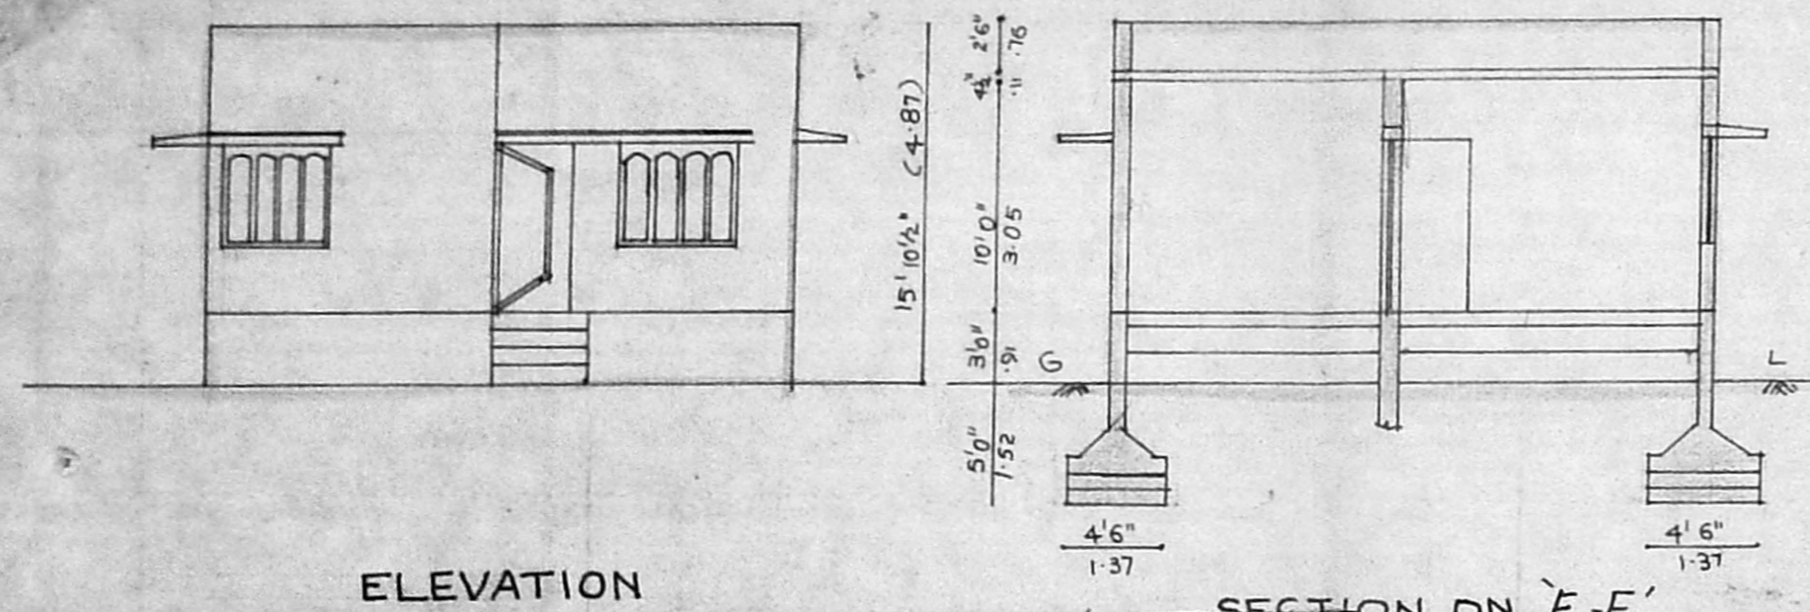
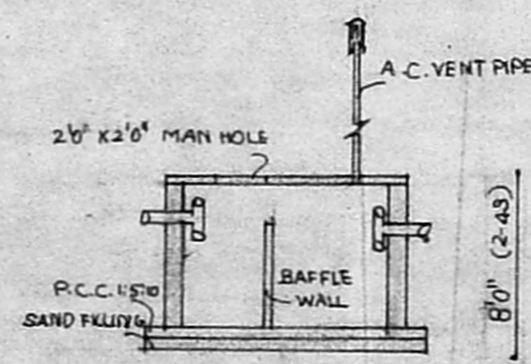
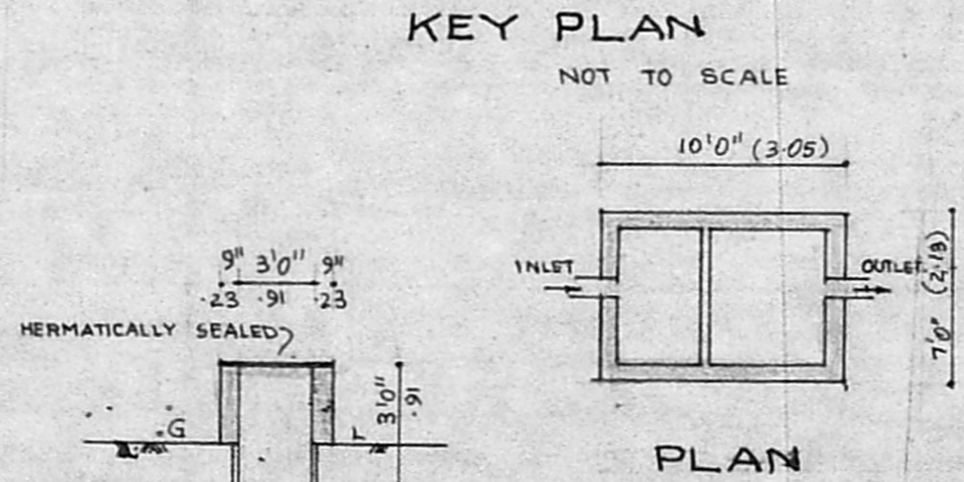
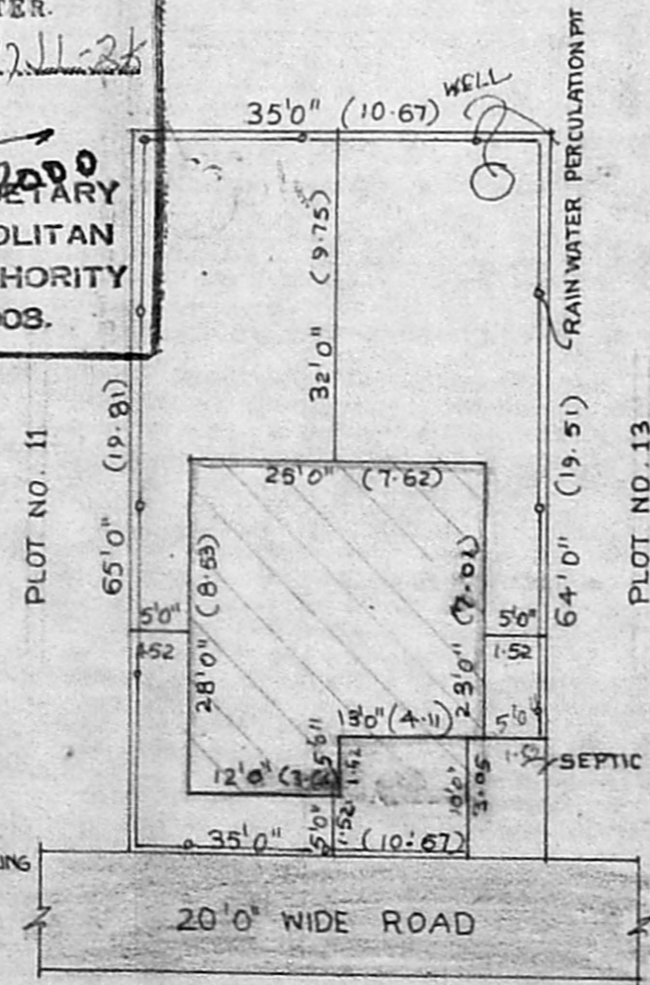


PLAN SHOWING THE PROPOSED CONSTRUCTION OF RESIDENTIAL BUILDING IN PLOT NO. 12, IN S.No.143/3, THIRUMOORTHY NAGAR, VANAGARAM VILLAGE, AMBATTUR TALUK, THIRUVALLUR DISTRICT.
 SCALE - 1" = 8'0" (OR) 1 : 100.

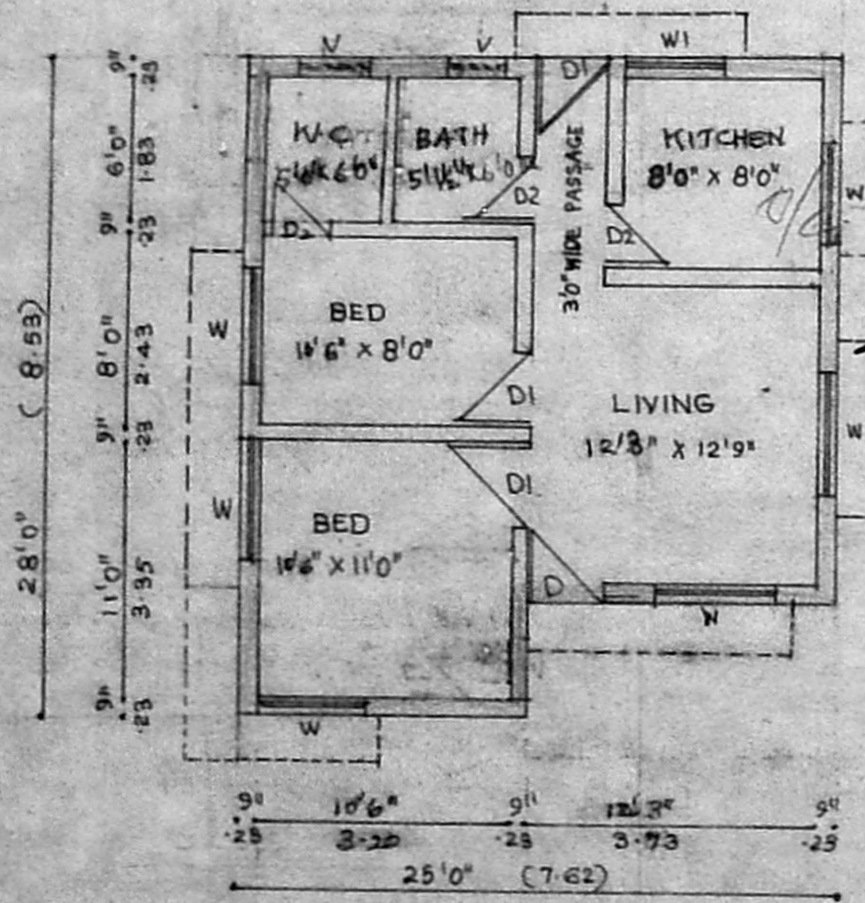

APPROVED
 SUBJECT TO THE CONDITIONS IN THIS OFFICE LETTER.
 A/27395/202/2000
 Planning Permit No. A/30466/2000 Date 07.11.20
 FOR MEMBERS SECRETARY
 CHENNAI METROPOLITAN
 DEVELOPMENT AUTHORITY
 CHENNAI - 600 003.

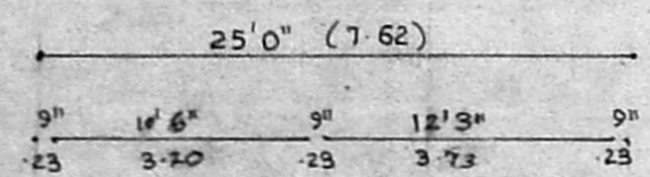

SPECIFICATION
 FOUNDATION IN R.C.C. 1:2:4 MIX.
 REINFORCEMENT OVER P.C.C. AND SAND FILLING
 ALL R.C.C. WORKS ARE IN 1:2:4 MIX.
 BRICKWORK IN CM 1:5 MIX.
 PLASTERING IN CM 1:3 & 1:5 MIX.
 FLOOR FINISHING WITH MOSAIC TILES
 JOINERIES ARE IN COUNTRY WOOD
 FINISHING WITH WHITE AND COLOUR WASH.

JOINERIES

| | | | |
|------------|----|-------------|-------------|
| DOOR | D | 3'3" x 7'0" | 1.00 x 2.13 |
| | D1 | 3'0" x 7'0" | .91 x 2.13 |
| | D2 | 2'6" x 7'0" | .76 x 2.13 |
| WINDOW | W | 5'0" x 4'6" | 1.52 x 1.37 |
| | W1 | 4'0" x 4'6" | 1.22 x 1.37 |
| VENTILATOR | V | 3'0" x 1'6" | .91 x .46 |

AREA DETAILS

| | SQ.FT. | SQ.MT. |
|---------------|---------|--------|
| PLOT EXTENT | 2275.00 | 211.34 |
| GROUND FLOOR | 635.00 | 59.00 |
| PLOT COVERAGE | 28% | |
| F. S. I. | 0.28 | |

COLOUR INDEX

| | |
|----------|----------|
| PROPOSED | ROAD |
| EXISTING | BOUNDARY |

OWNER
 V. EZHILARASAN
 CONSULTING CIVIL ENGINEER &
 LICENSED SURVEYOR, L.S. No: 266 CLASS II
 CORPORATION OF CHENNAI,
 AMBATTUR MUNICIPALITY,
 Shop No: 19, TNHB Shopping Complex,
 THIRUMANGALAM, ANNA NAGAR WEST EXTN.,
 CHENNAI 600 003.
LICENSED SURVEYOR

PERCUATION PIT SCALE - 1 : 200