

PLAN SHOWING THE PROPOSED CONSTRUCTION OF A RESIDENTIAL BUILDING AT PLOT NO.5 PART,  
A.B.C AVENUE, KALADIPET, IN S.NO:204/2 PART OF, THIRUVOTTIYUR VILLAGE, THIRUVOTTIYUR


MUNICIPAL LIMIT, CHENNAI - 600019.

A/27383/190/2000


Planning Permit No. **APPROVED**

SUBJECT TO THE CONDITIONS IN THIS OFFICE LETTER.  
No. A/30730/2000 Date 16.11.26

FOR MEMBER SECRETARY  
CHENNAI METROPOLITAN  
DEVELOPMENT AUTHORITY  
CHENNAI - 600 008.

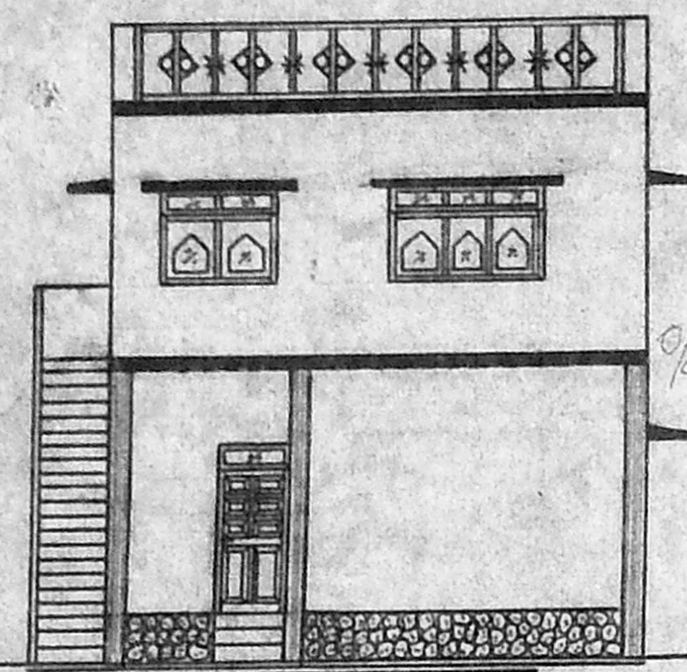

ELEVATION

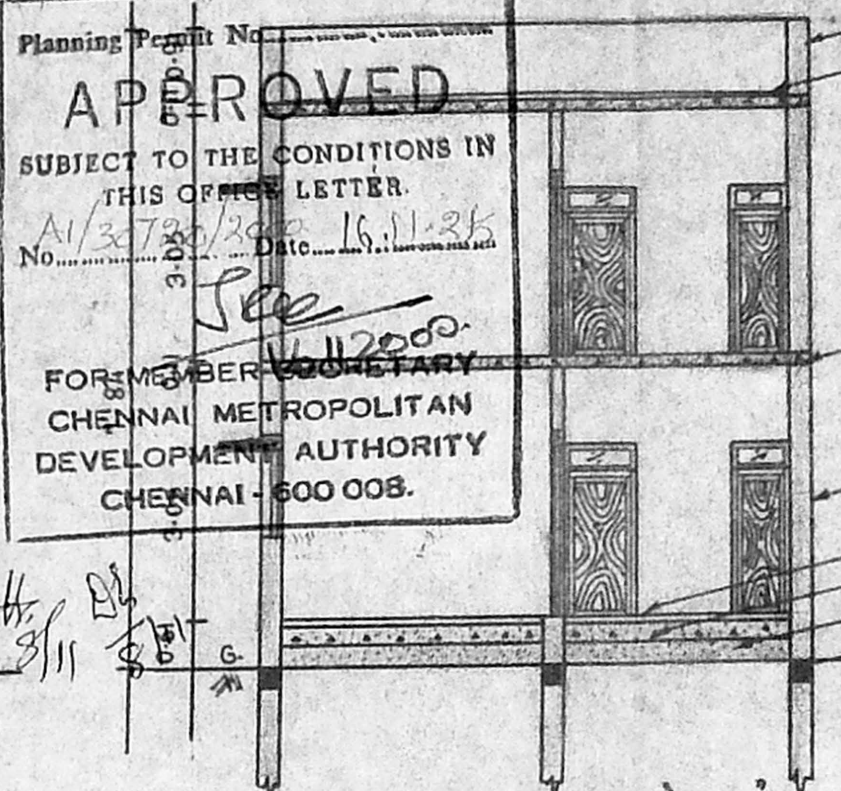

SECTION ON AB


PARAPET WALL - 23 C.M. THICK WEATHERING COURSE.

ROOF SLAB WITH R.C.C. 1:2:4 FOR 11CM THICK.

BRICK WORK IN C.M. 1:5

FLOOR FINISHING. FLOORING CONCRETE IN P.C.C. 1:4:8 SAND FILLING.


PLINTH BEAM.

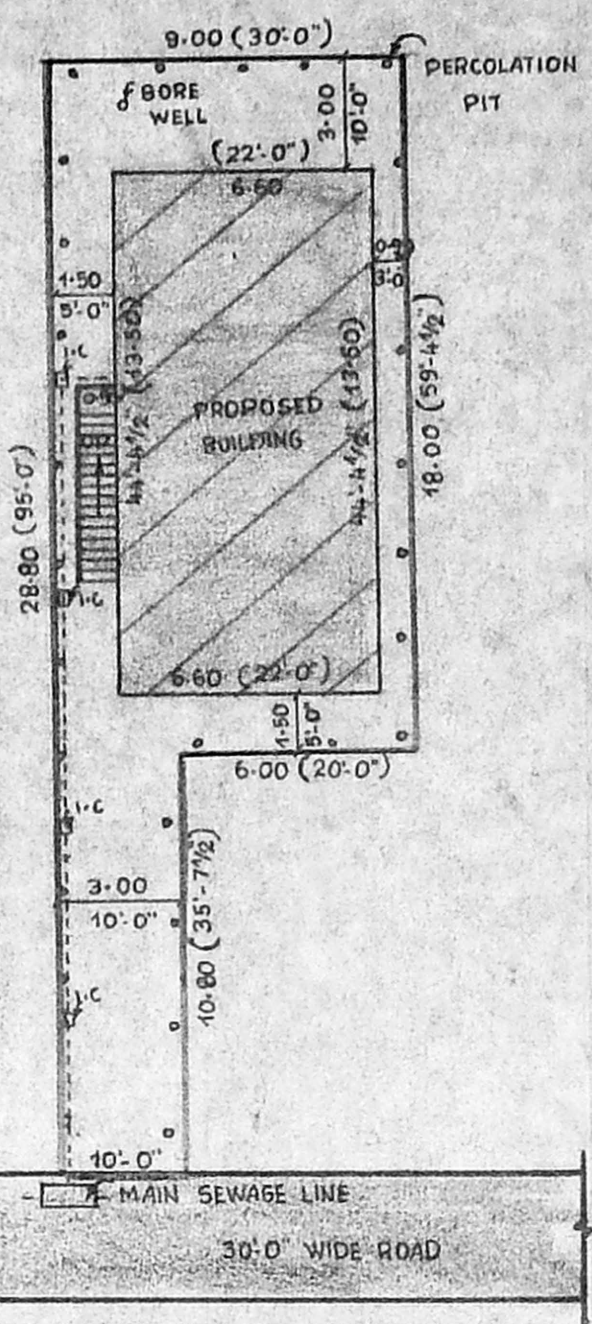


SITE PLAN

(SCALE = 1:200)


SCALE = 1:100

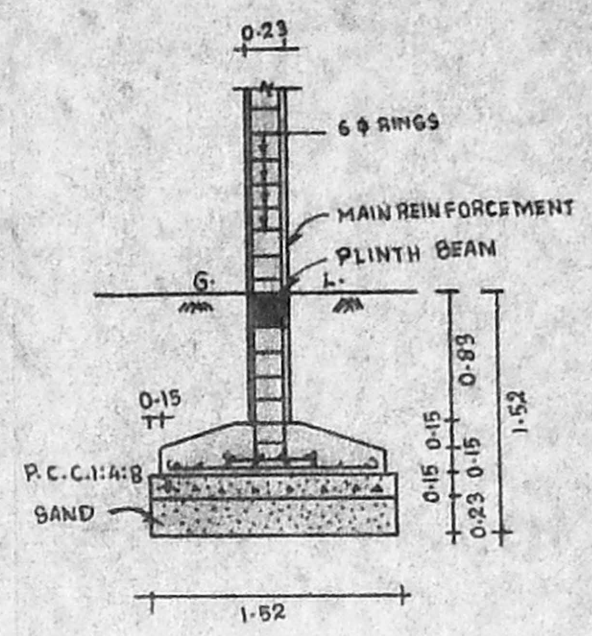


COLUMN DETAIL

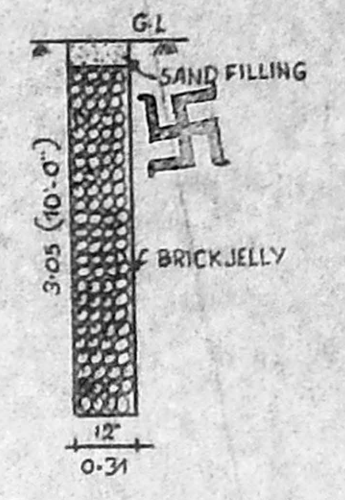


PERCOLATION PIT

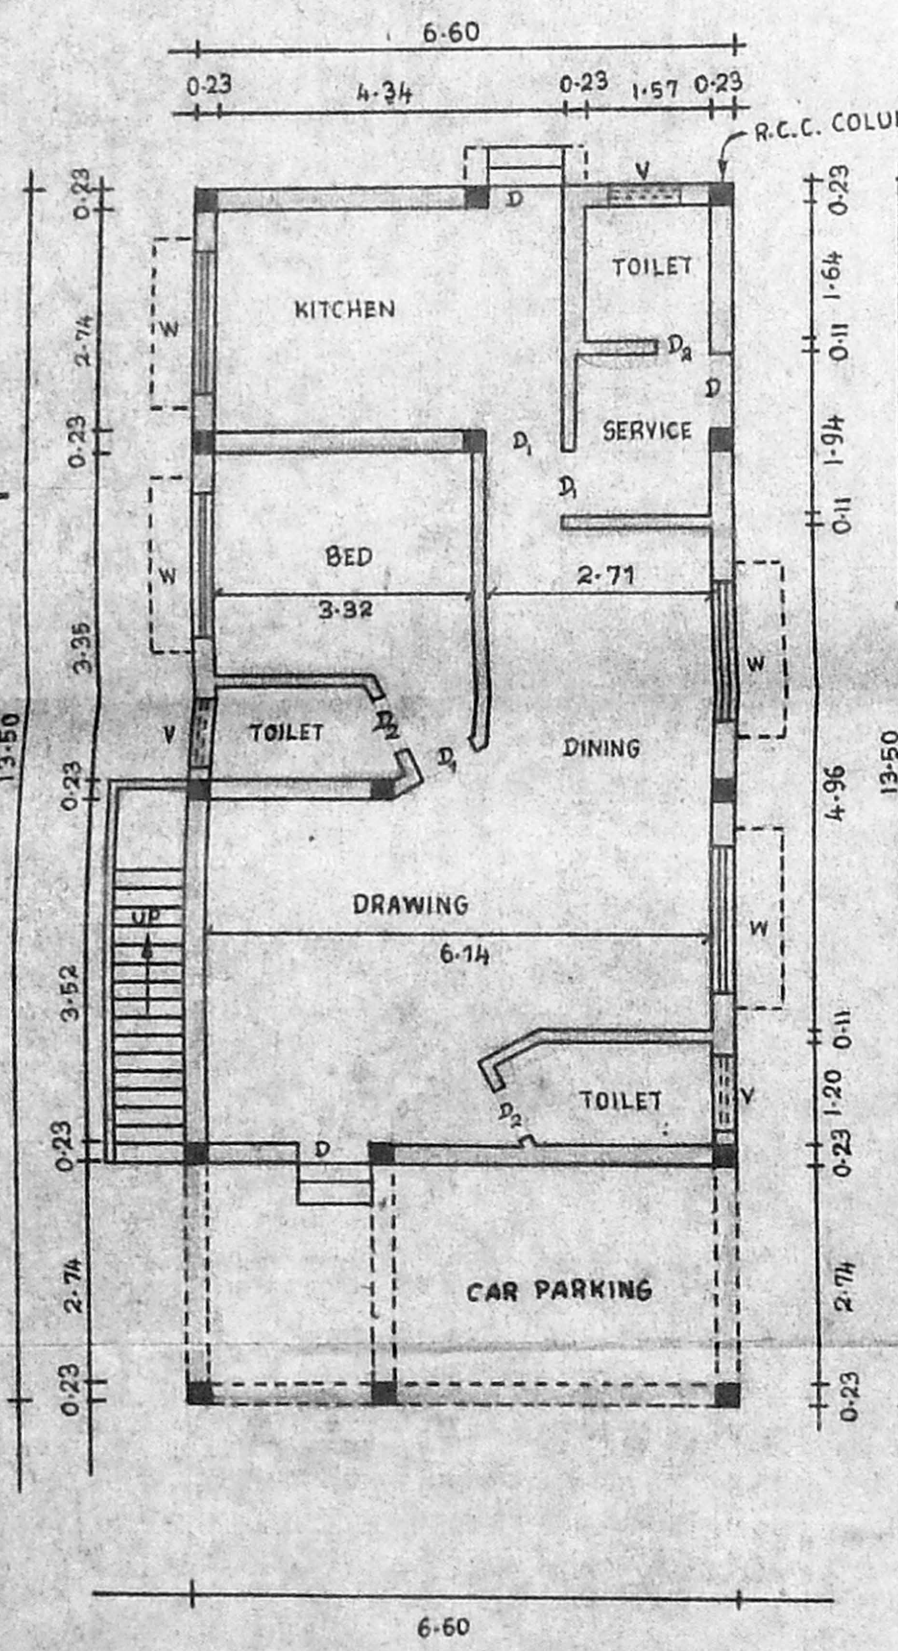

G.F. PLAN

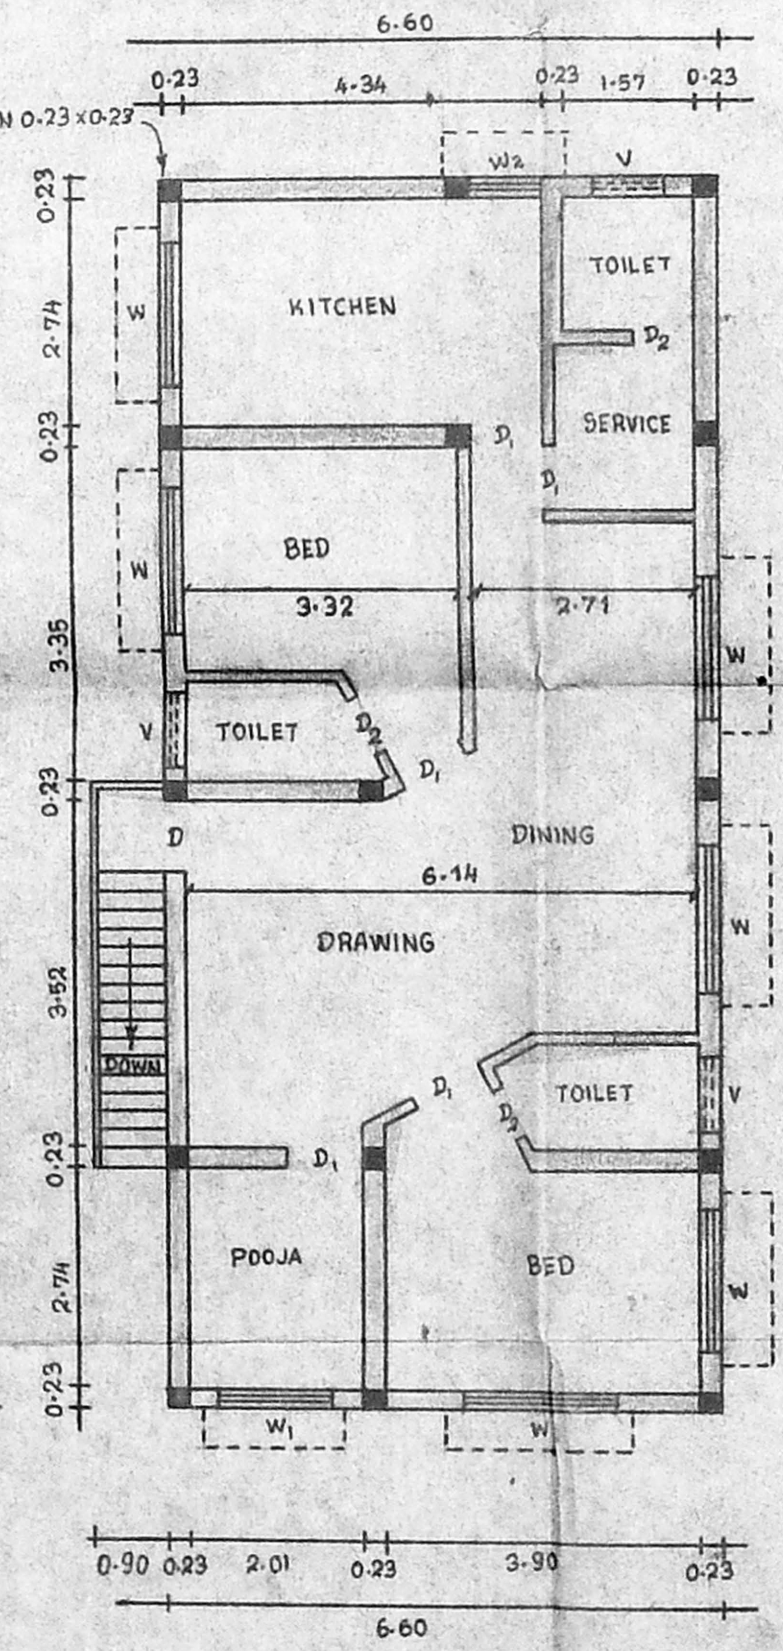

F.F. PLAN

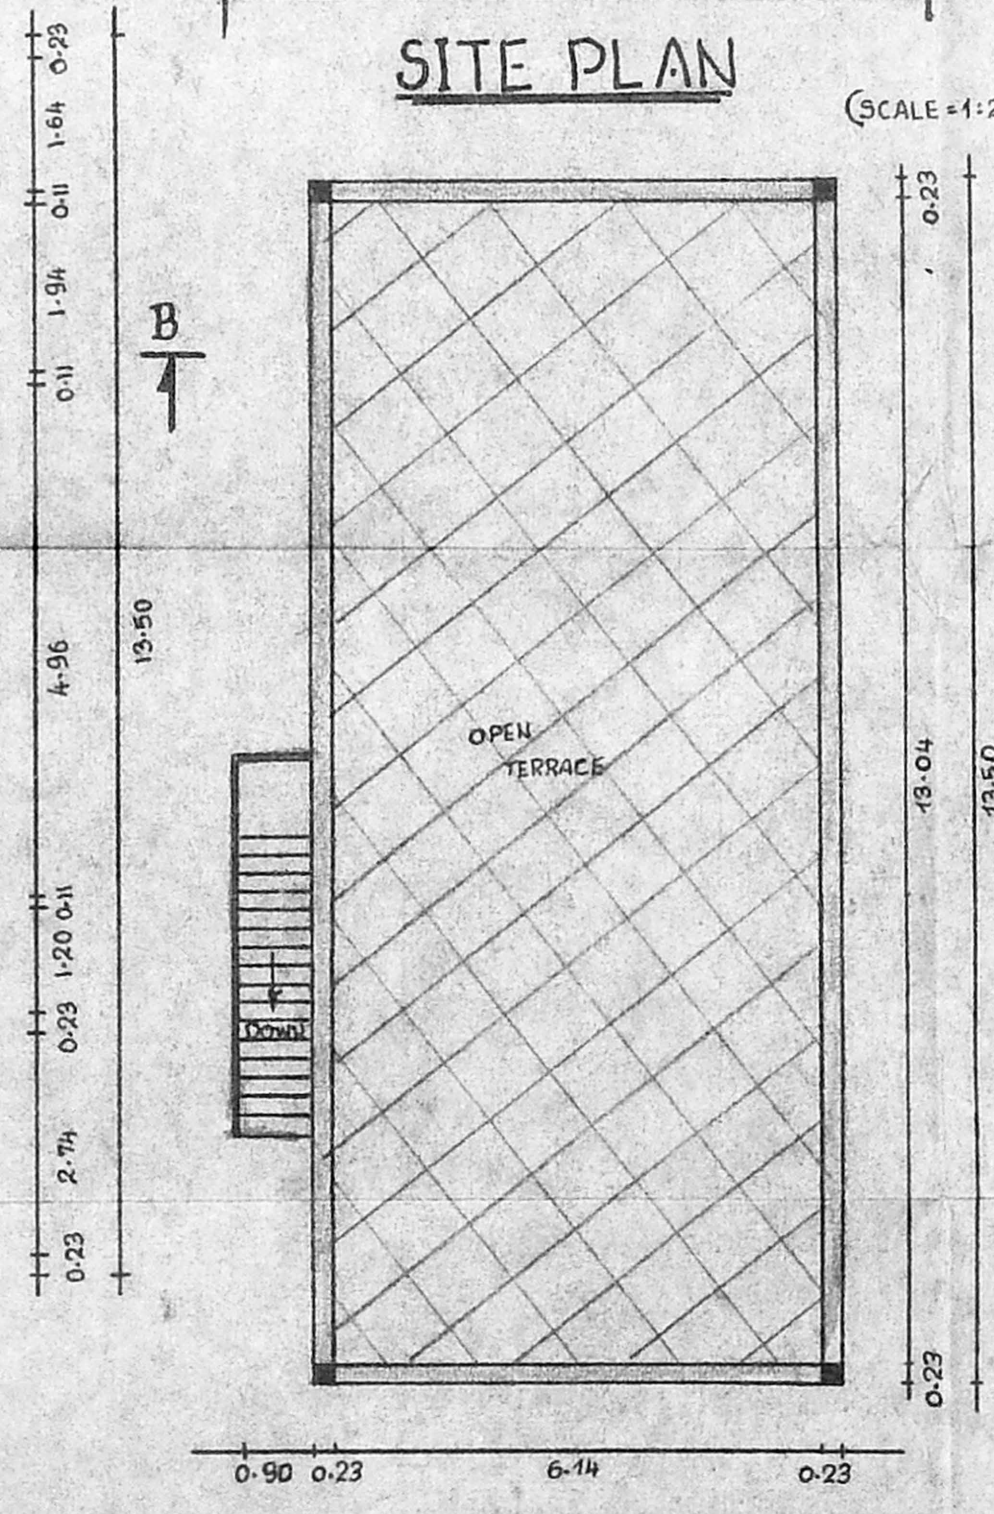

TERRACE FLOOR PLAN

JOINERY DETAILS

D	DOOR	1-00 X 2-13
D <sub>1</sub>	DOOR	0-91 X 2-13
D <sub>2</sub>	DOOR	0-76 X 2-13
W	WINDOW	1-83 X 1-22
W <sub>1</sub>	WINDOW	1-52 X 1-22
W <sub>2</sub>	WINDOW	0-91 X 1-22
V	VENTILATOR	0-91 X 0-61

STAIRCASE DETAILS

TREAD - 0-25 RISE - 0-175 WIDTH - 0-91.

	SQM.	SQFT.
SITE AREA	194.00	2137.50
GROUND FLOOR AREA	89.10	976.00
FIRST FLOOR AREA	89.10	976.00
PLOT COVERAGE	45.66%	
F.S.I.	0-91	

PROPOSAL  
EXG. ROAD  
PLOT BOUNDARY

NOTE

- ALL MEASUREMENTS ARE IN METER.
- SITE PLAN MEASUREMENTS REFER TO AS PER TOWN SURVEY FIELD REGISTER EXTRACT COPY.

S. Murali  
Licensed Surveyor

Thiruvottiyur Municipality  
Madhavaram Municipality  
Off. 188, T. N. Road  
Res. 6, ...  
L.B.S

[LIZY] OWNER