



ELEVATION

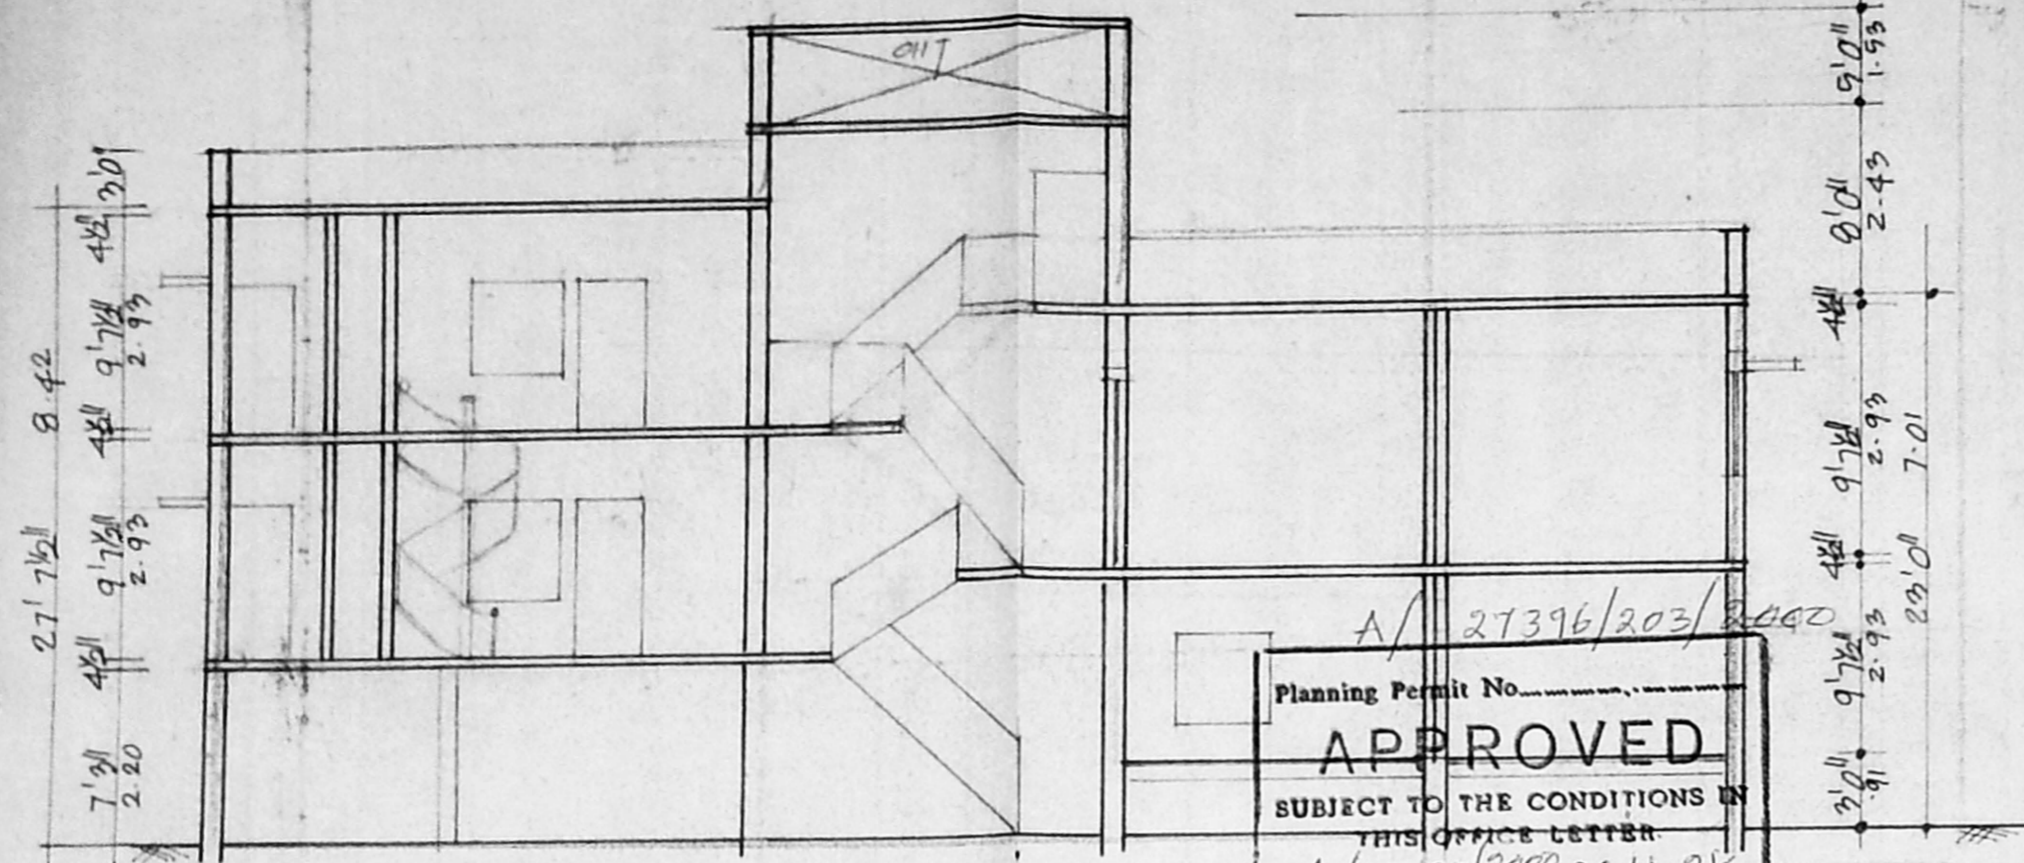


SECTION ON A B


Planning Permit No. **27396/203/2020**
APPROVED
 SUBJECT TO THE CONDITIONS IN THIS OFFICE LETTER
 No. **11/32029/2020** Date **24.11.2020**
 For MEMBER SECRETARY
 CHENNAI METROPOLITAN
 DEVELOPMENT AUTHORITY
 CHENNAI - 600 008.

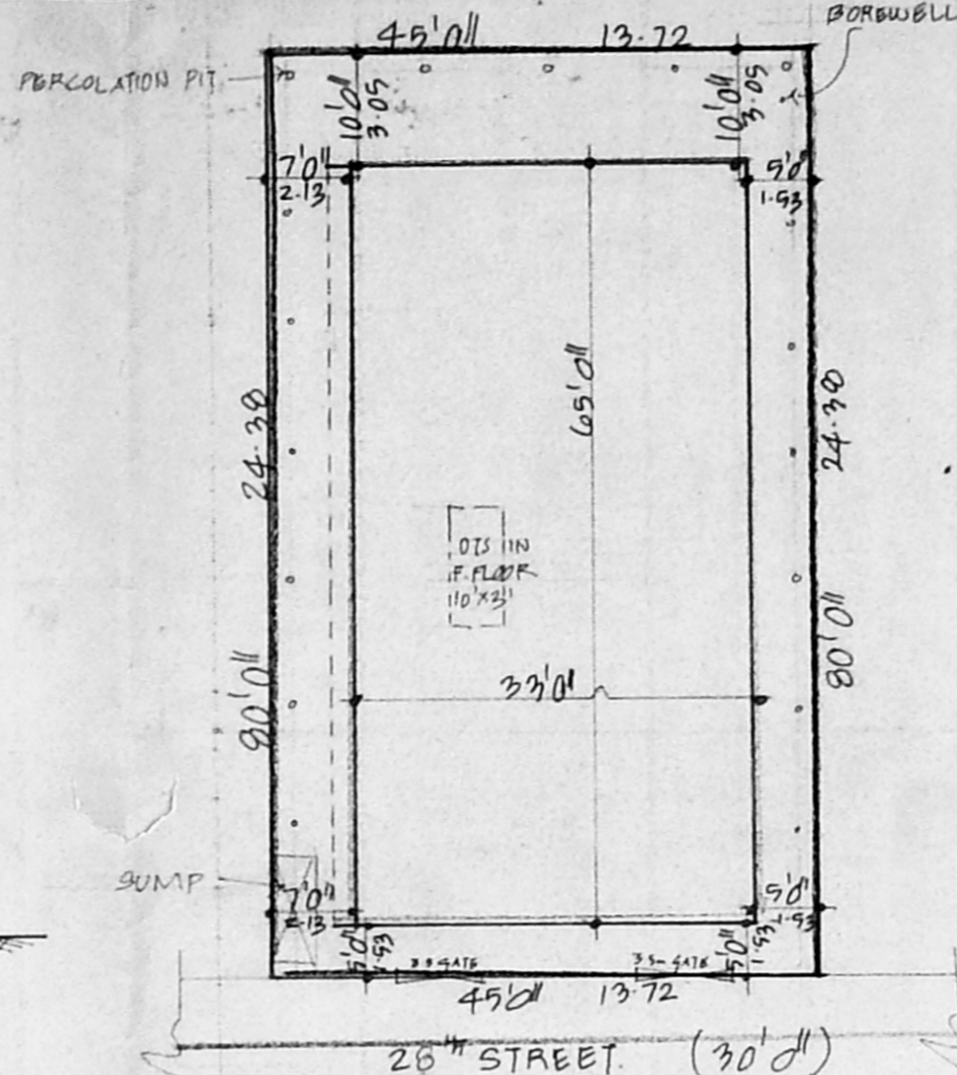

SITE PLAN
 SCALE 1" TO 16'0"

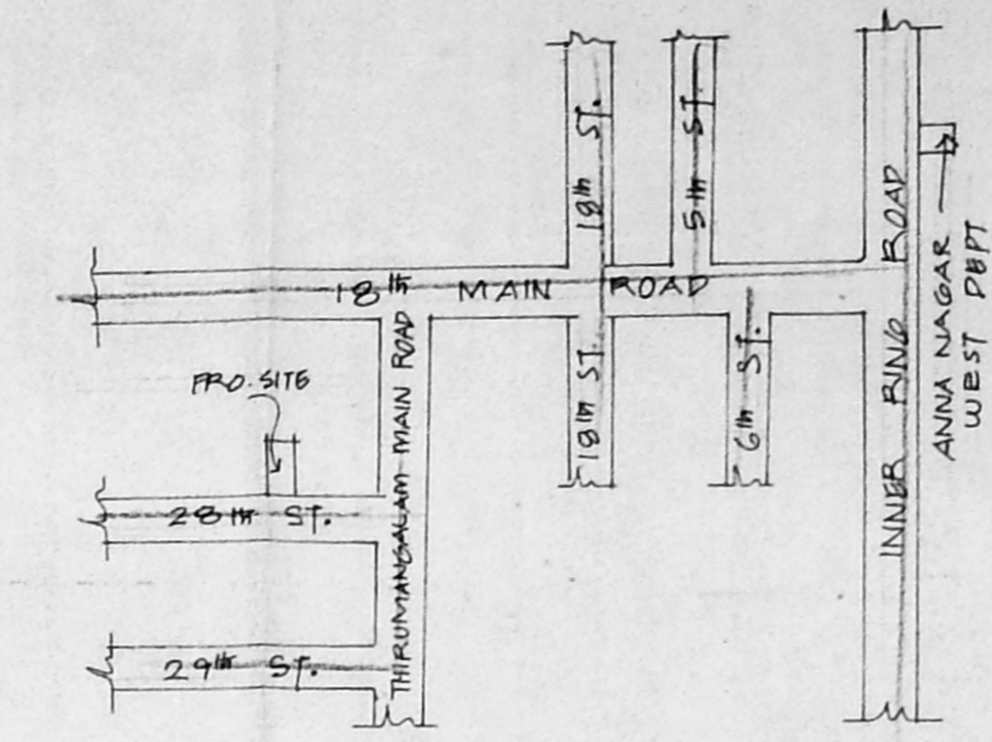

KEY PLAN
 NOT TO SCALE

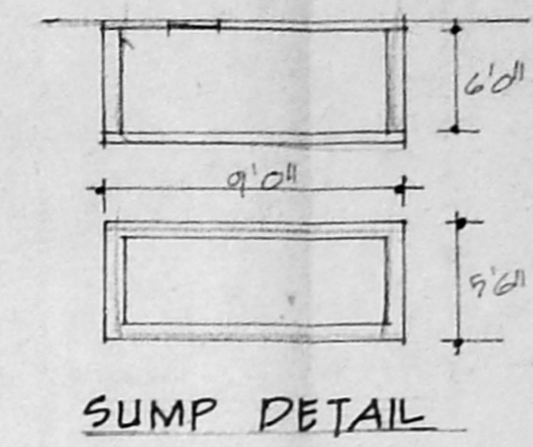

SUMP DETAIL

JOINERIES

| | | |
|----------------|------------|-------------|
| D | DOOR | 3'0" x 7'0" |
| D ₁ | " | 3'0" x 7'0" |
| D ₂ | " | 2'0" x 7'0" |
| W | WINDOW | 4'0" x 4'0" |
| W ₁ | " | 3'0" x 4'0" |
| V | VENTILATOR | 3'0" x 2'0" |

SPECIFICATION

SAND FILLING IN FOUNDATION
 PCC 1:4:8 IN FOUNDATION
 BRICK WORK IN CM 1:5
 RCC WORK IN CM 1:4
 PLASTERING IN CM 1:5

AREA DETAIL

| | Sft | m ² |
|---------------|----------|----------------|
| PLOT AREA | 3600 | 334.4 |
| GROUND FLOOR | 2145 | 199.3 |
| GT OVER STILT | 896 | 83.3 |
| FIRST FLOOR | 2245 | 208.6 |
| COV: 63% | FSI 1.47 | TOTAL 491.2 |

COLOUR INDEX


ROADS
 BOUNDARY
 PROPOSAL

SCALE 1" TO 8'0"


PLAN SHOWING THE PRO. RESIDENTIAL BUILDING IN T.S. NO. 140/1, BLOCK NO 5, S. NO. 140 PE, AT PLOT NO. 1372, 28TH ST, I-BLOCK KAMBAR KUDURUPU, ANNA NAGAR WEST, VILLIVAKKAM VILLAGE.

OWNER'S SIGNATURE


S. ADITHYANAN, B.E.
 Chartered Engineer
 Class - I Licensed Survey No. 113
 Corporation of Chennai
 11/252, Thiruvalluvar Street, Thiruvalluvar
 CHENNAI - 600 041 ☎ 4523022
 LICENSED SURVEYOR

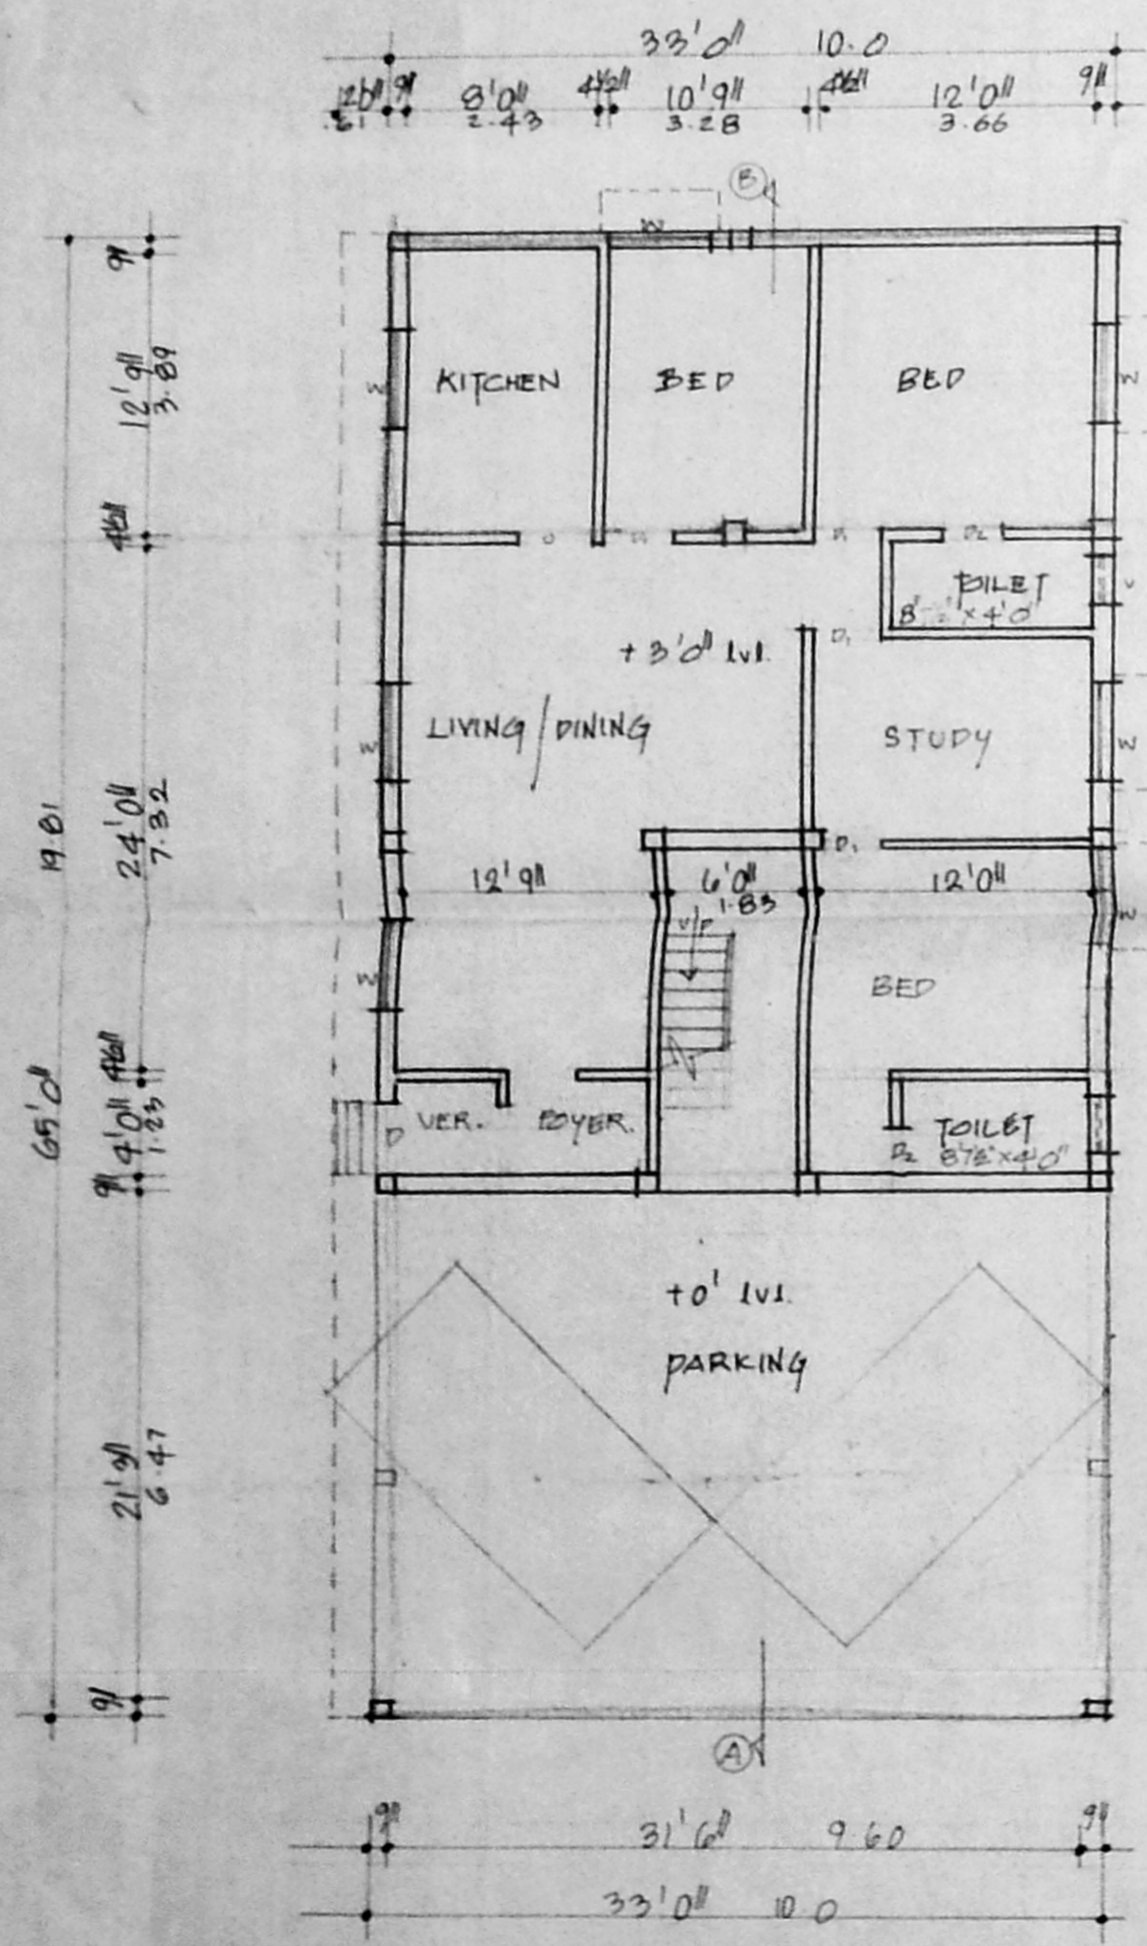


GROUND FLOOR PLAN

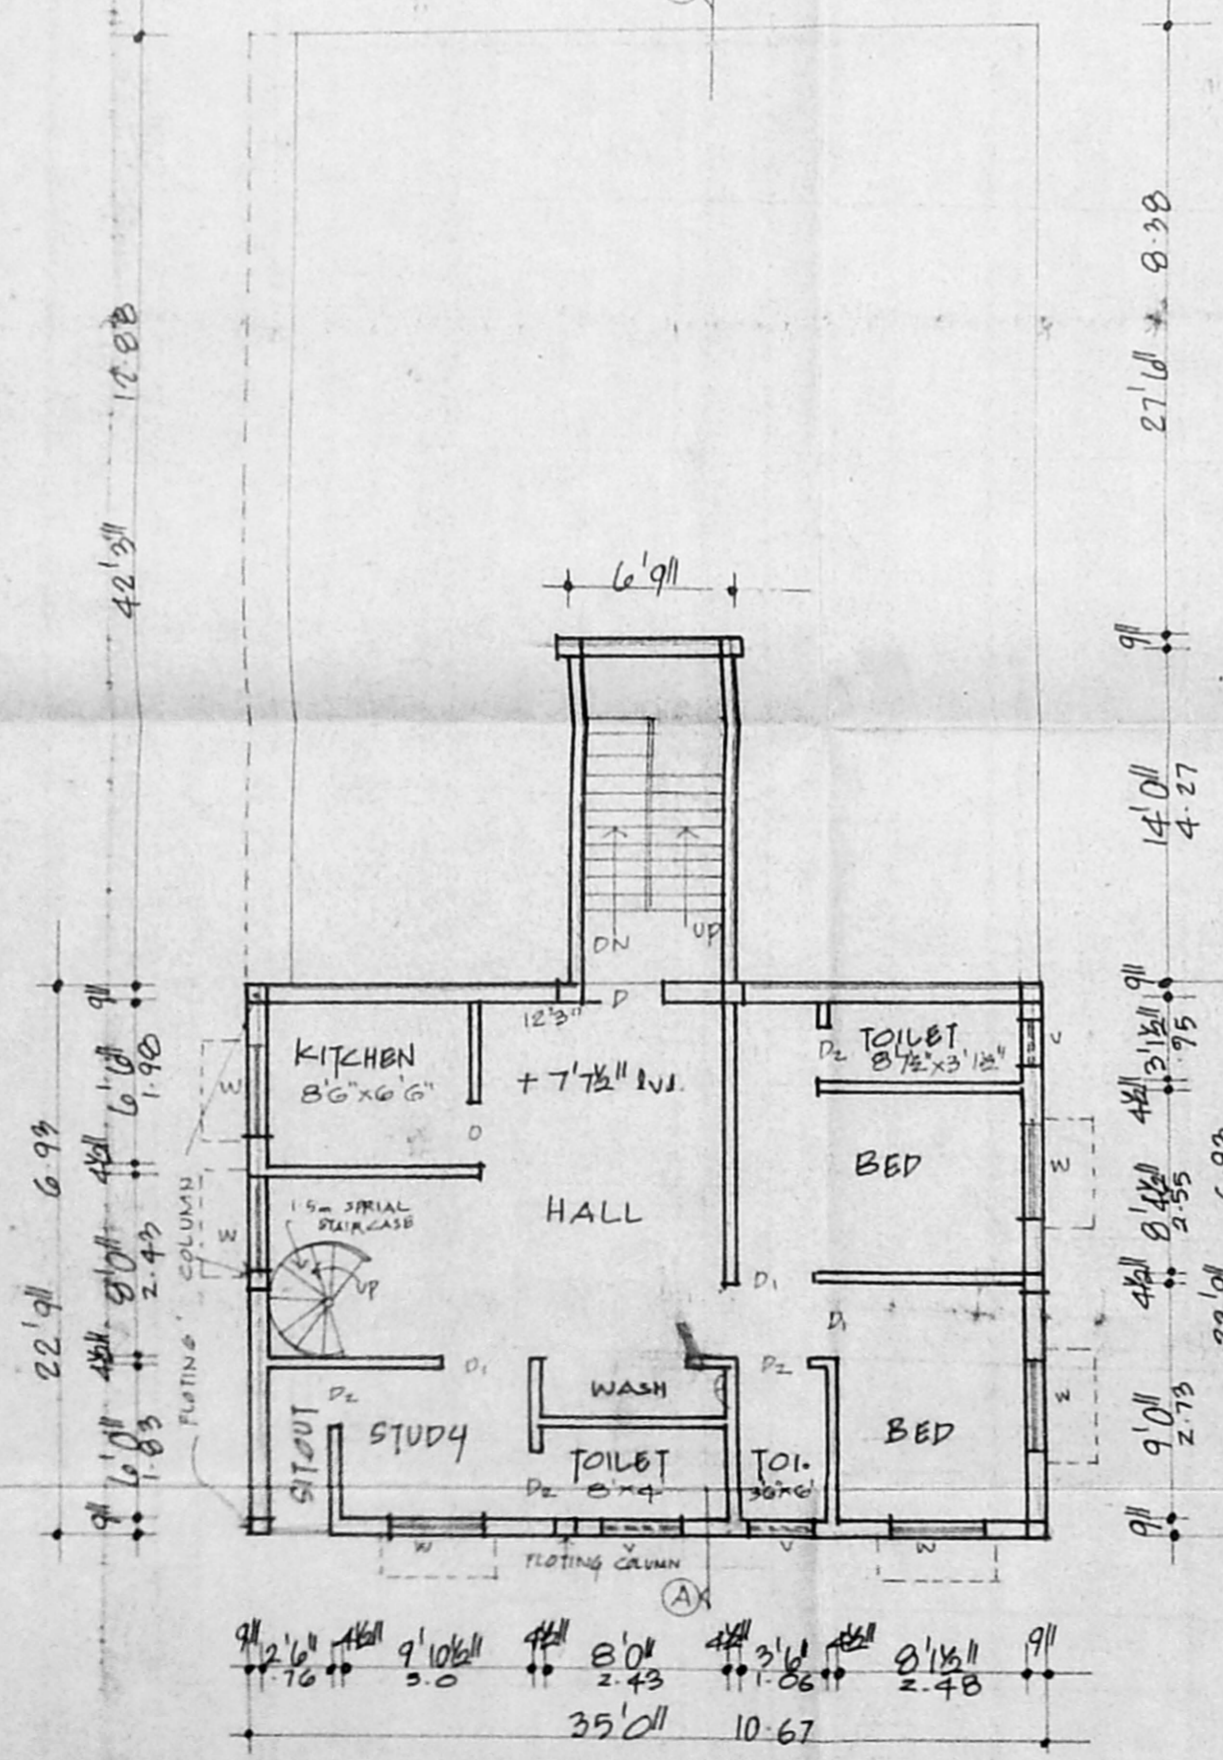


GROUND FLOOR PLAN OVER STILT

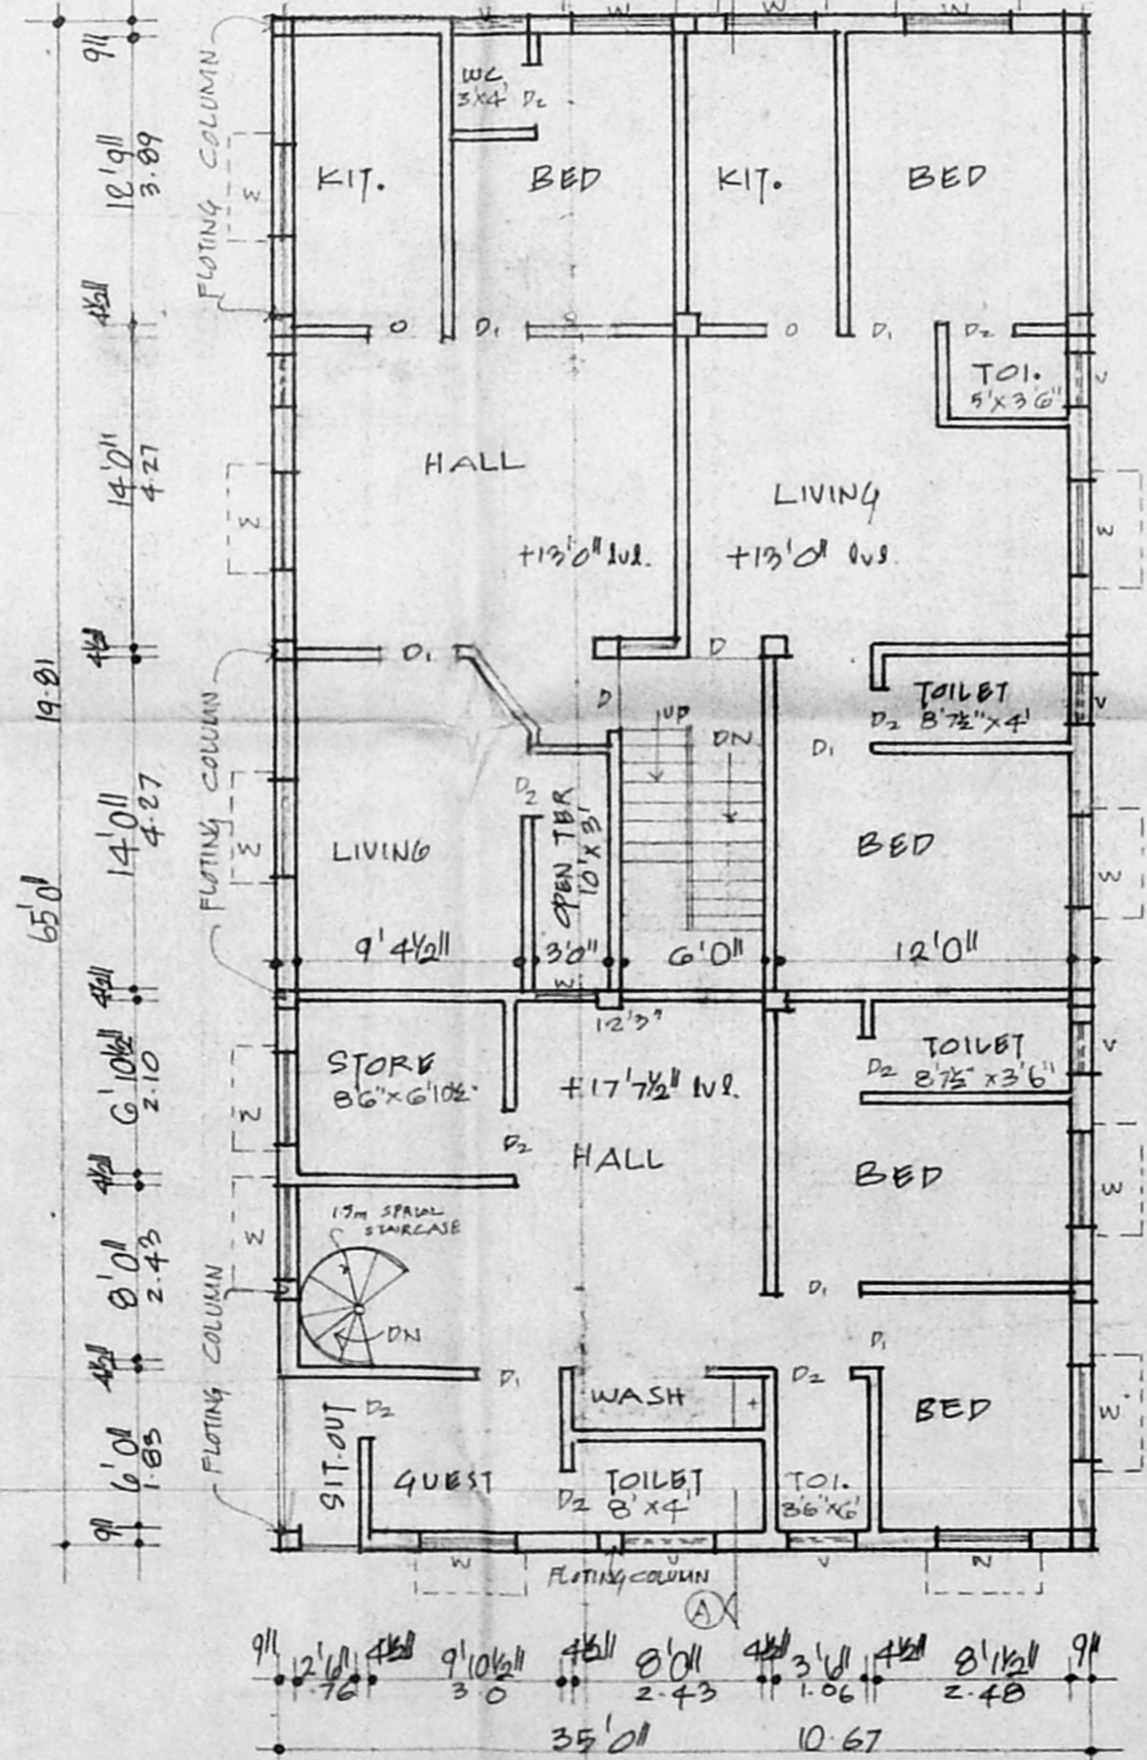


FIRST FLOOR PLAN

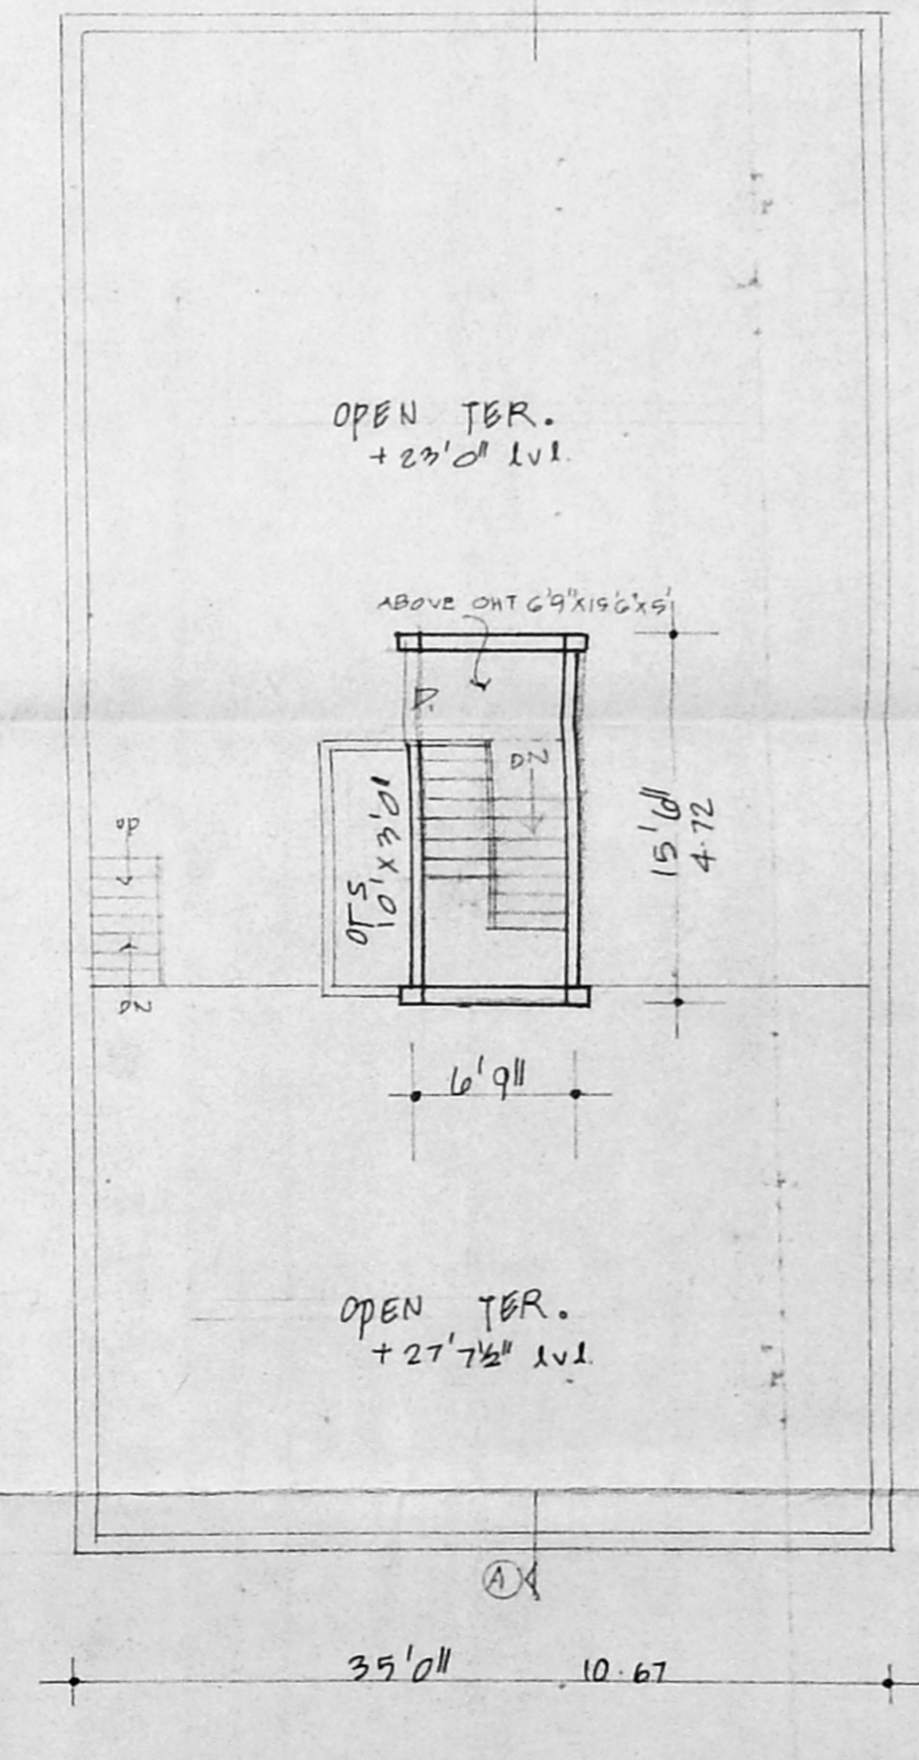

TERRACE PLAN

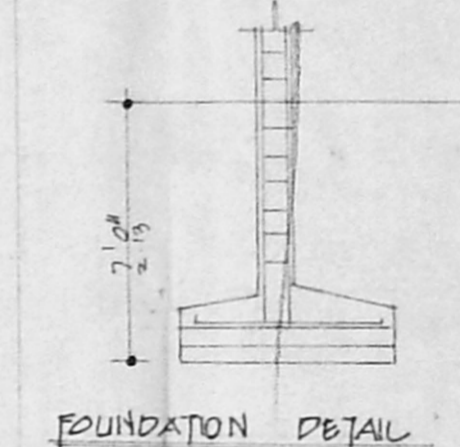

FOUNDATION DETAIL

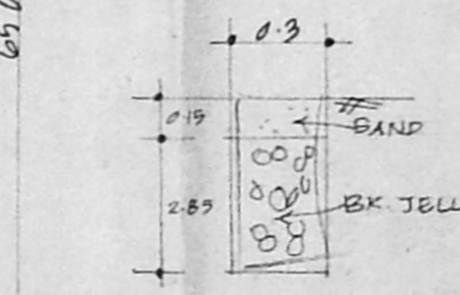

PERCOLATION PIT