
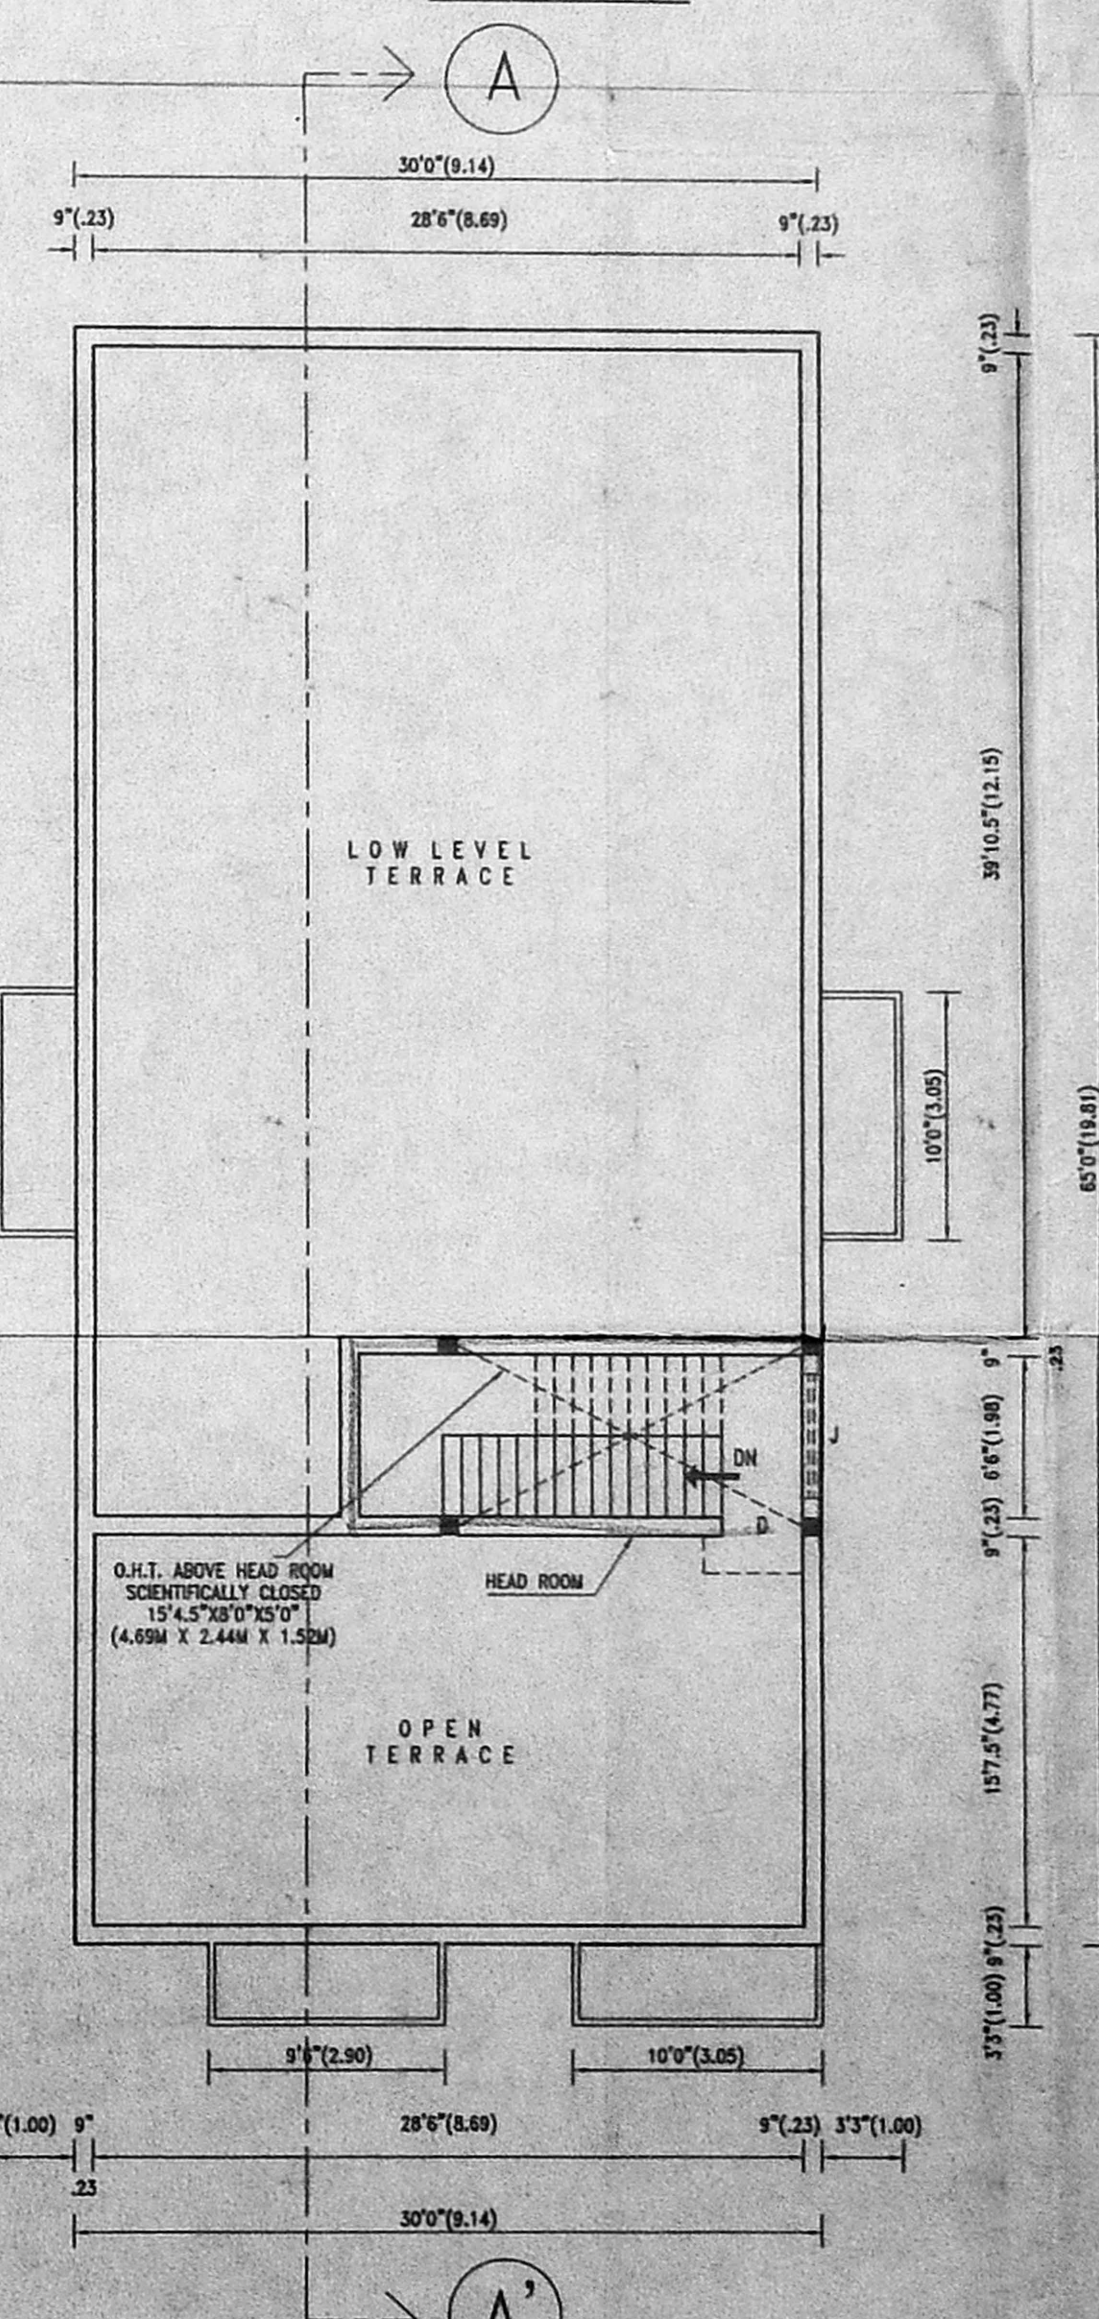
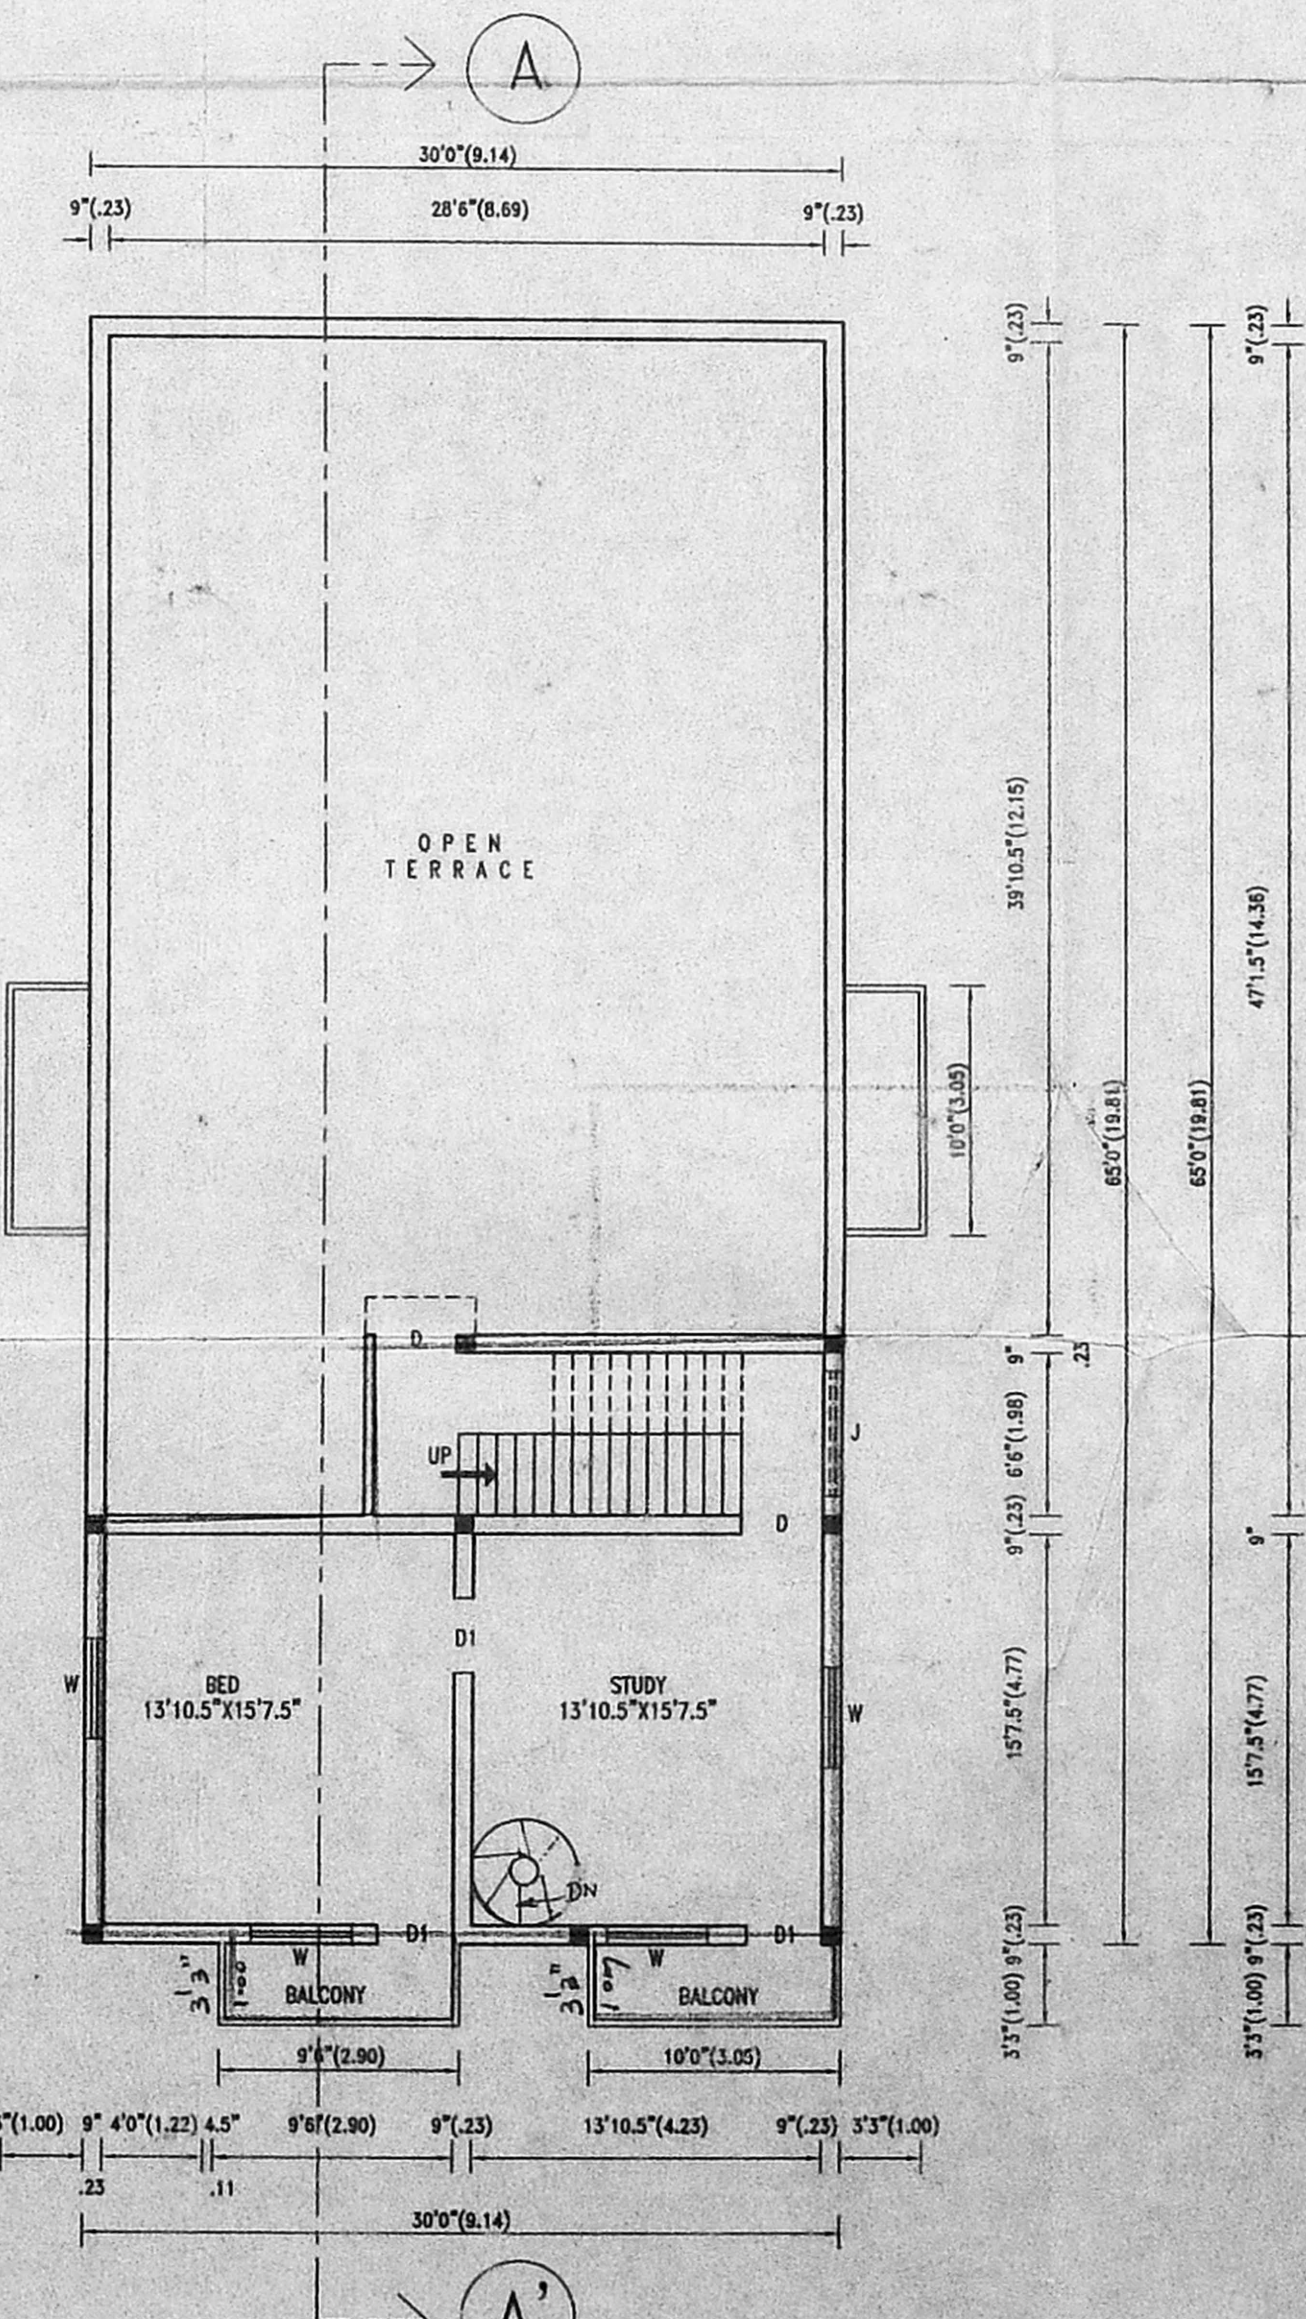
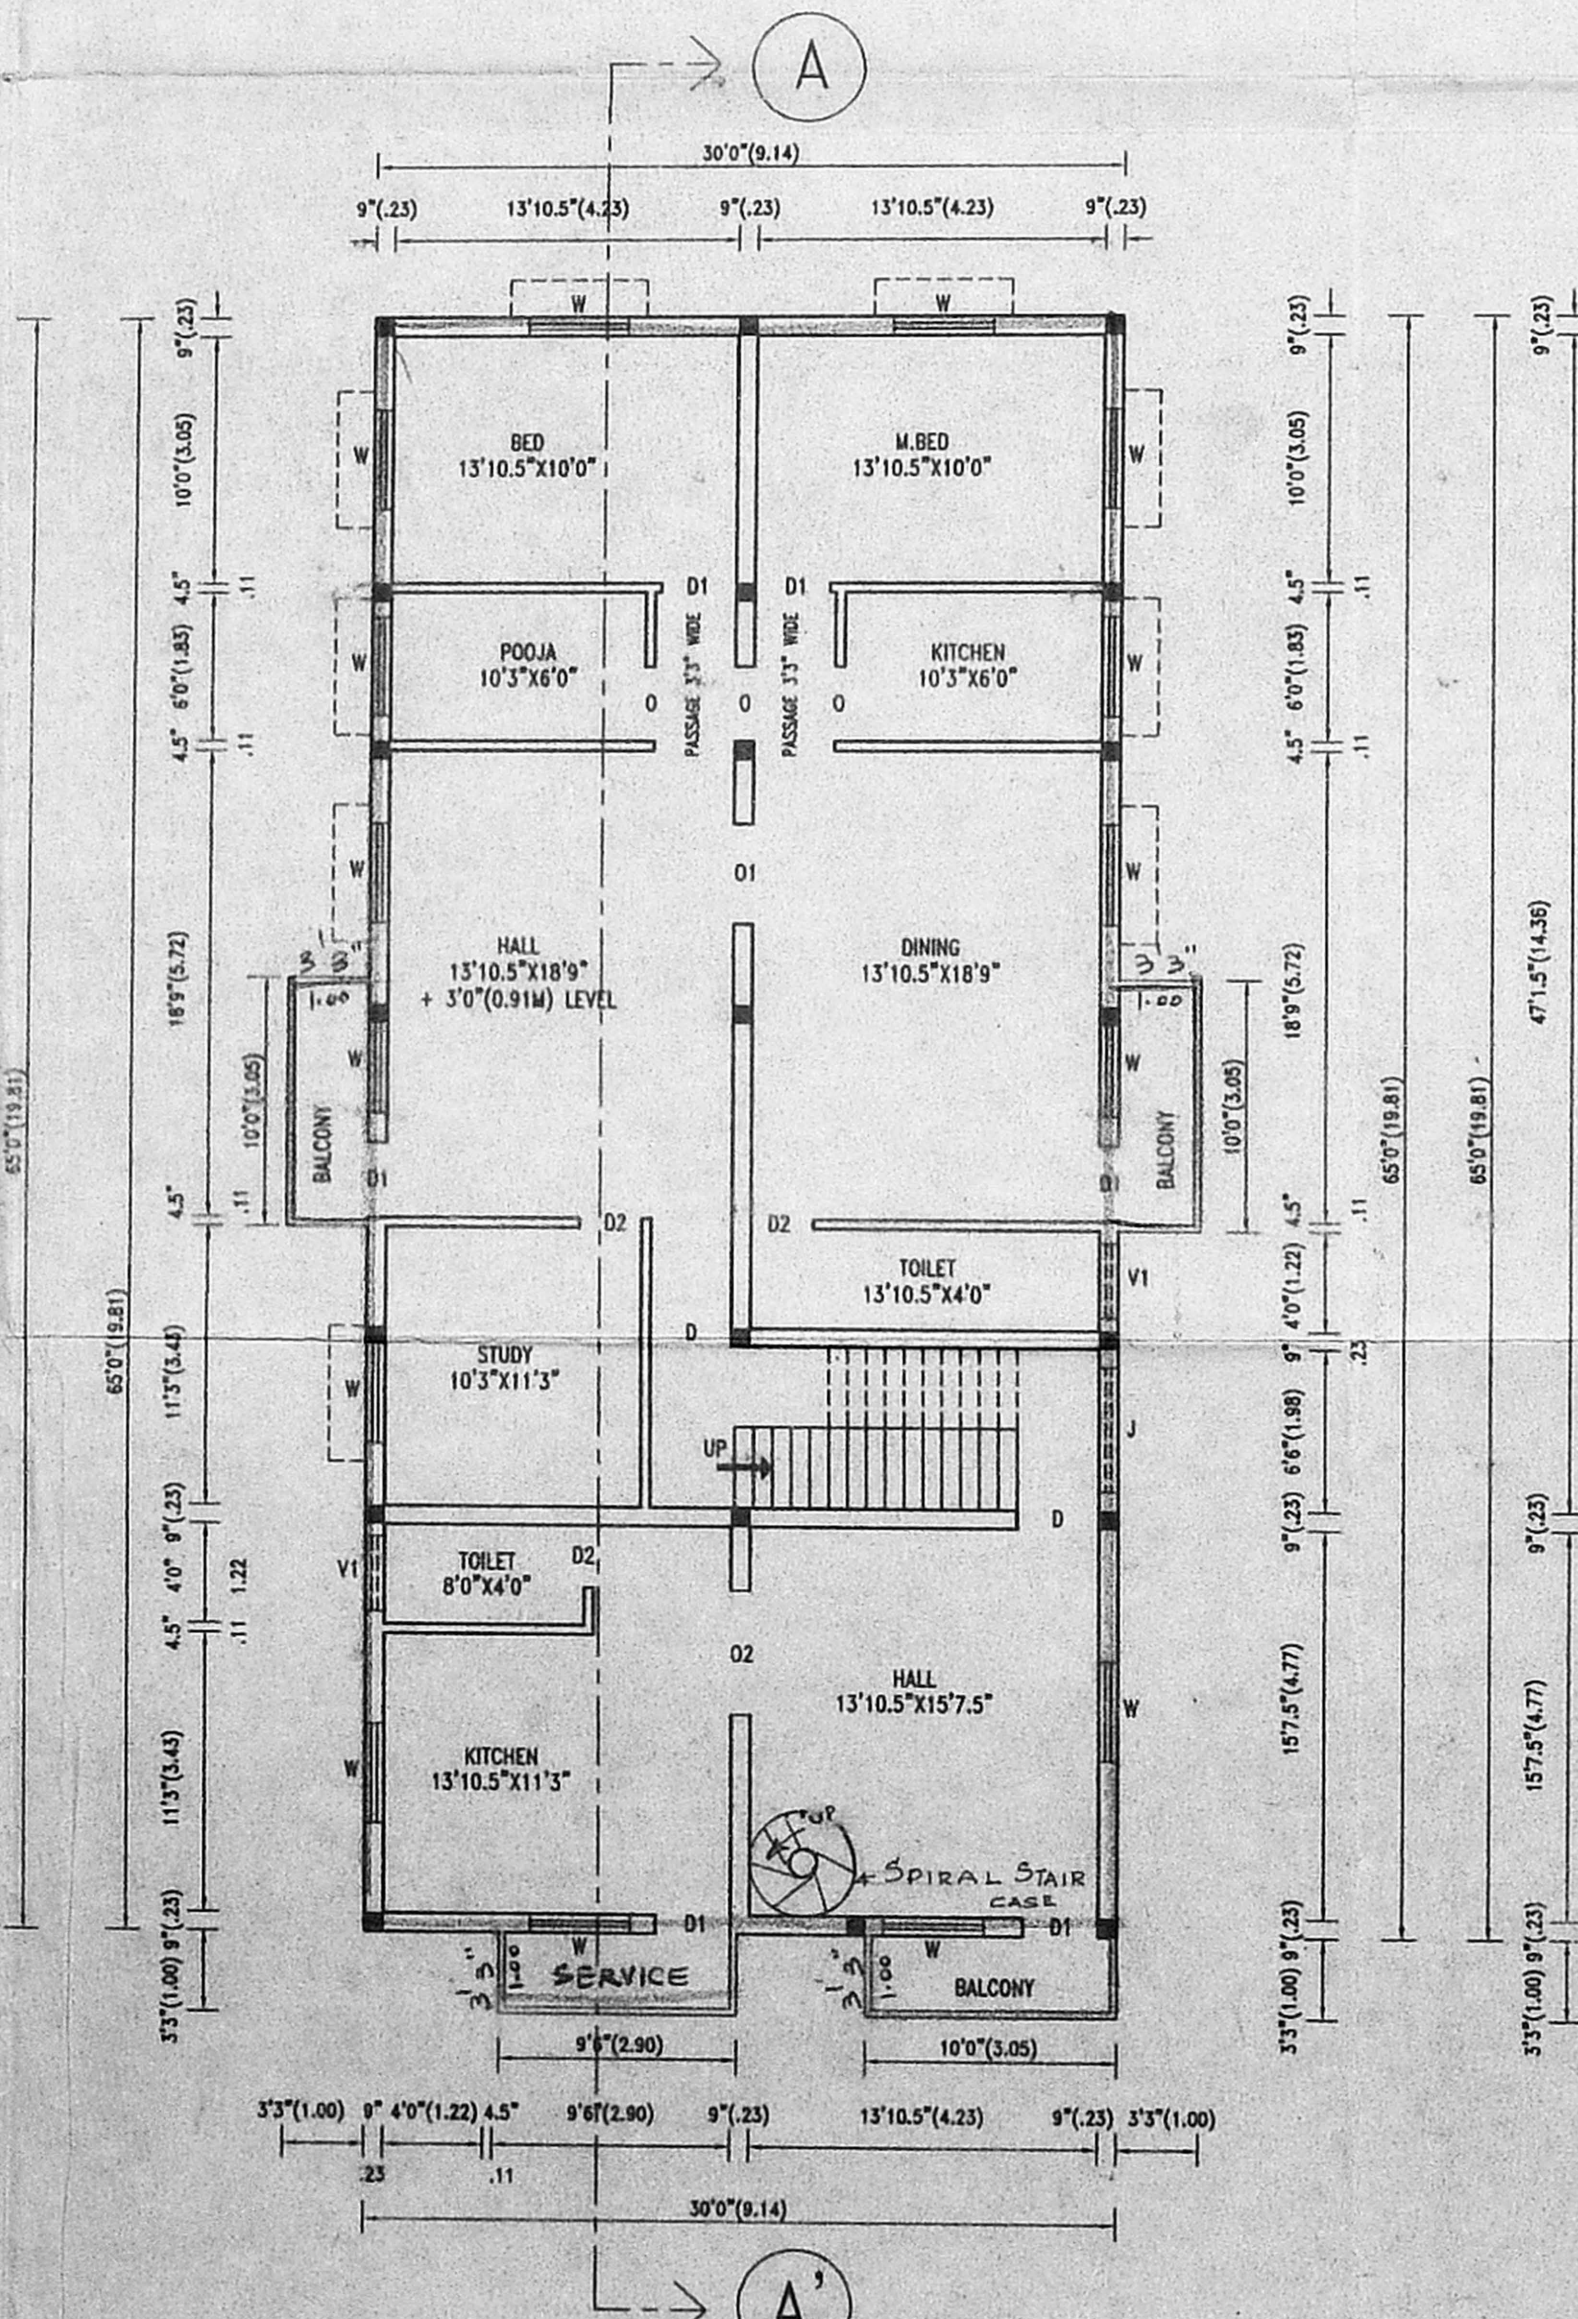
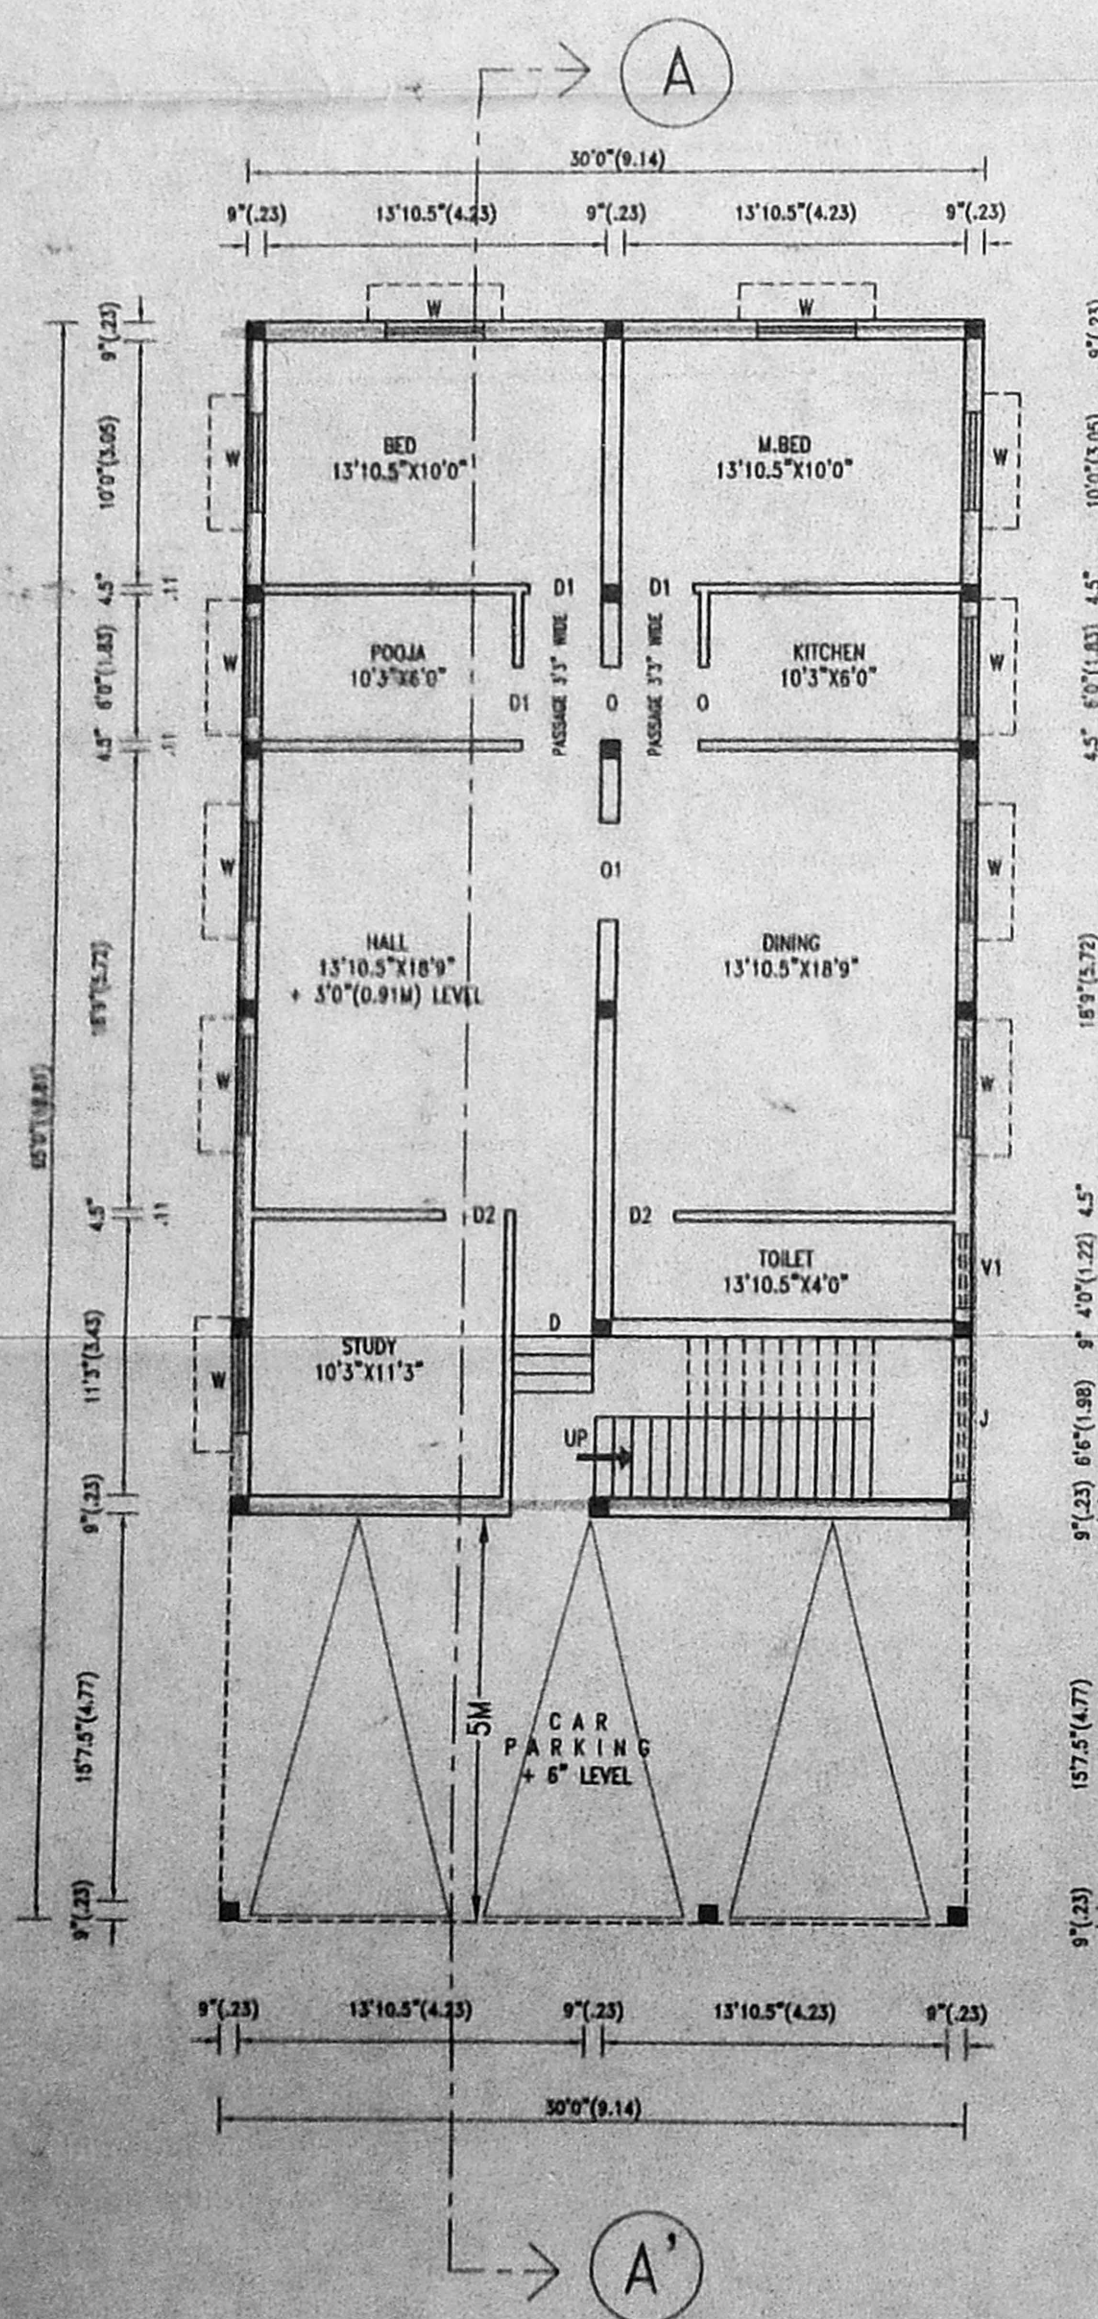
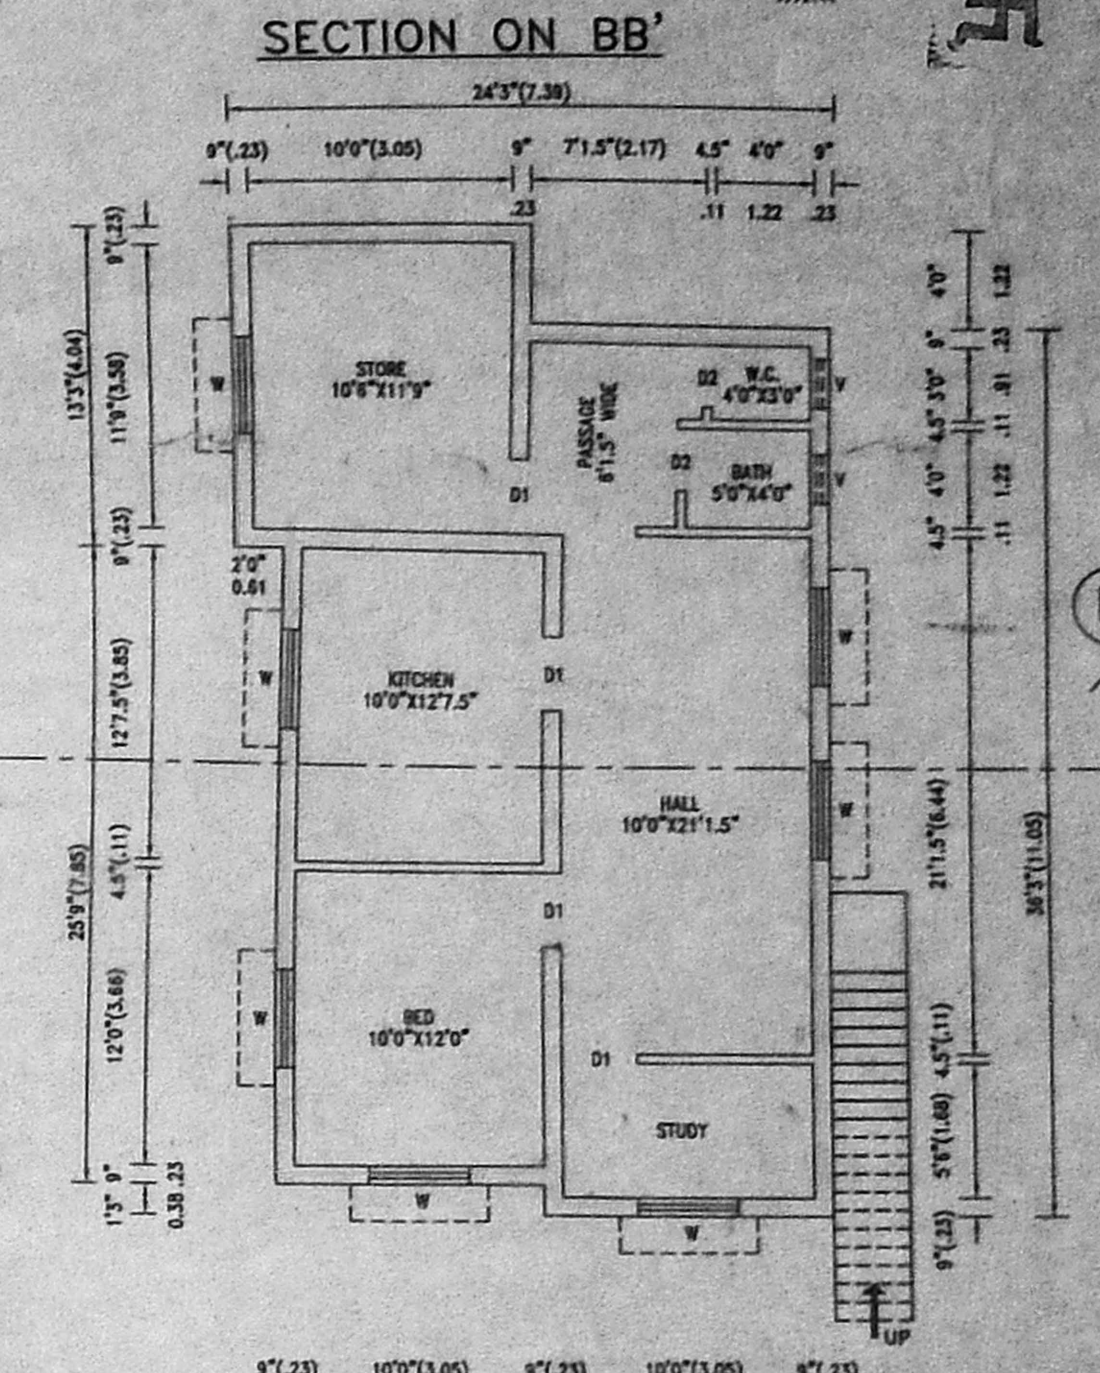
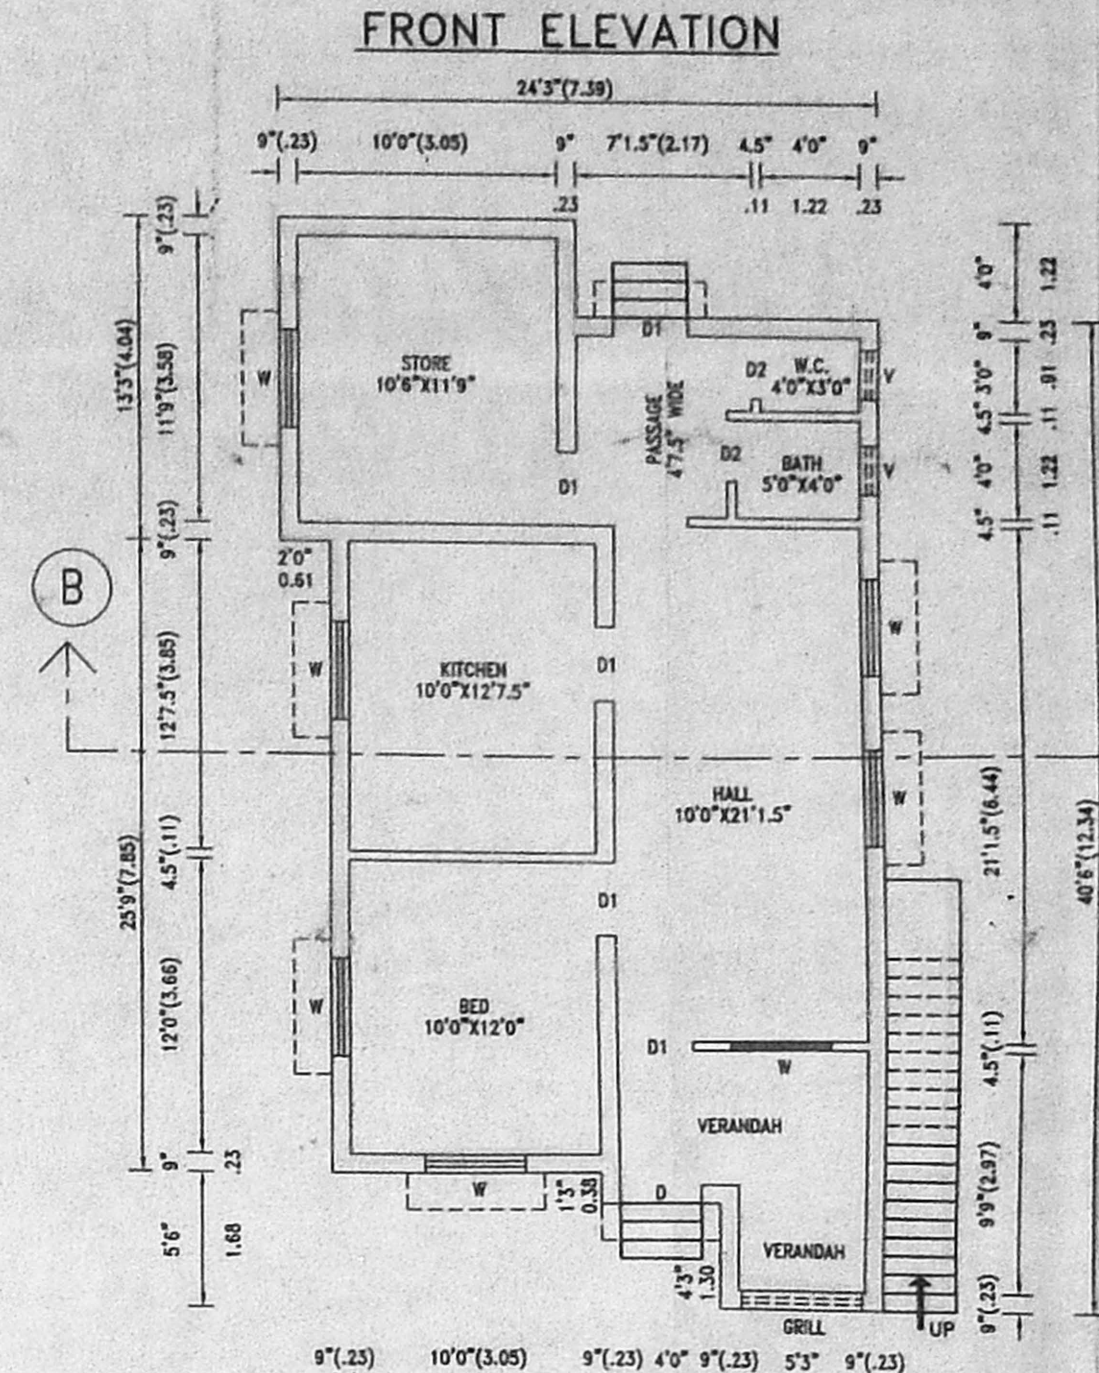
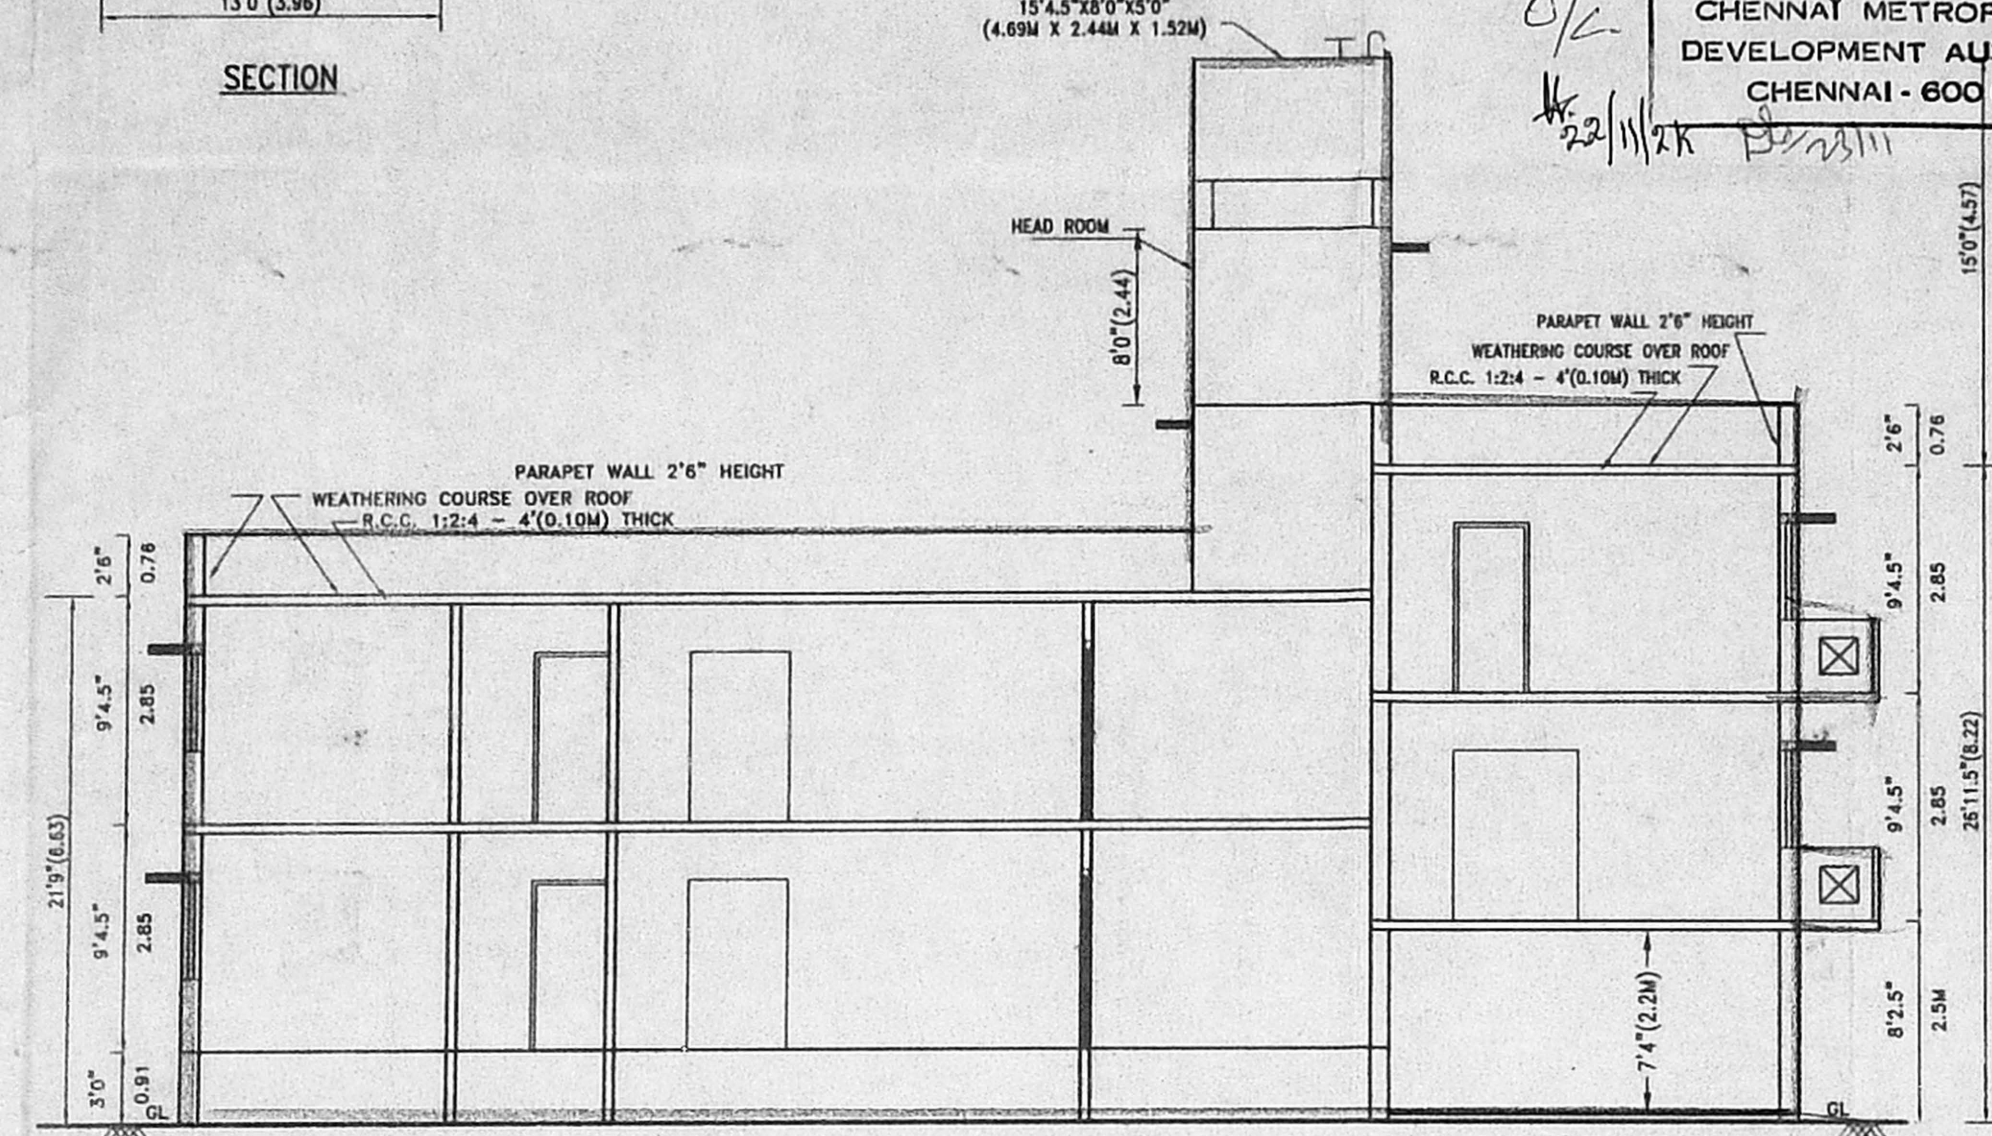
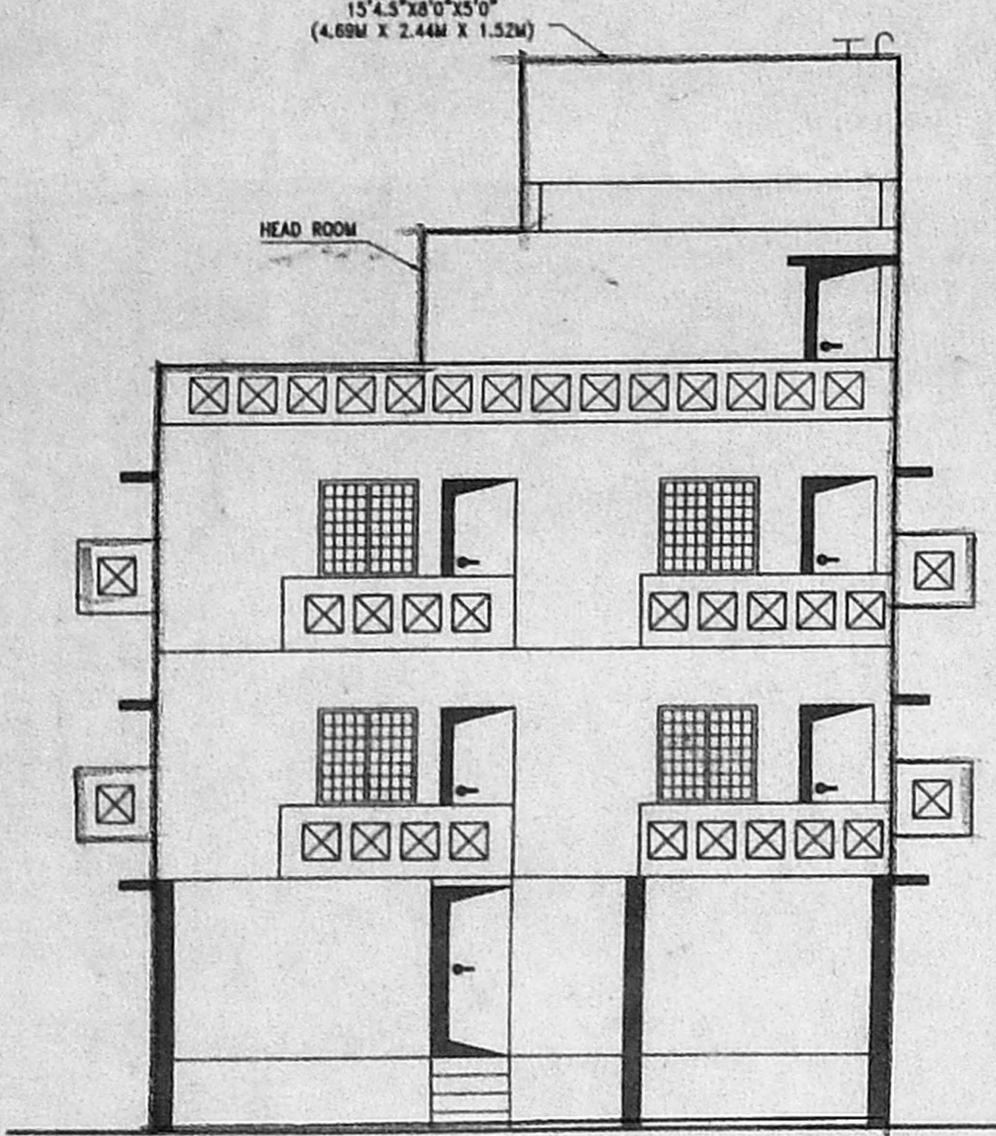
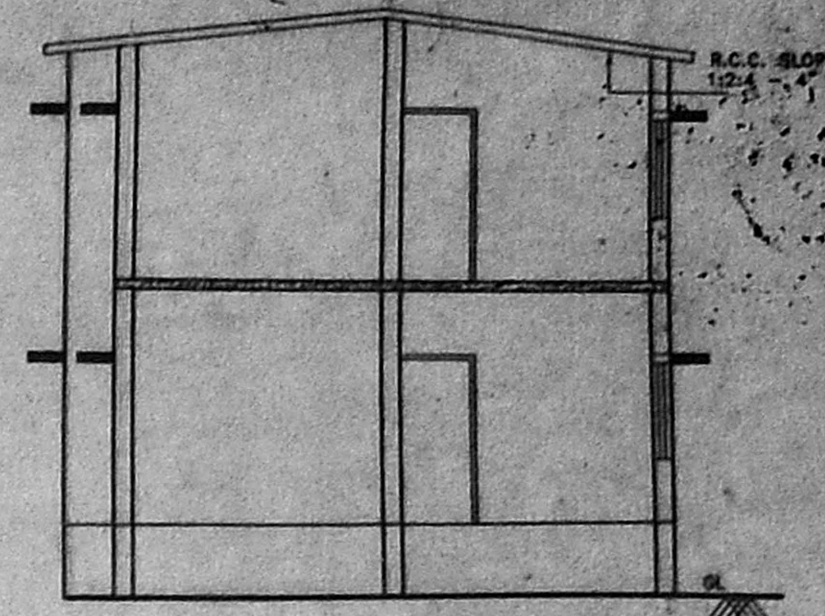
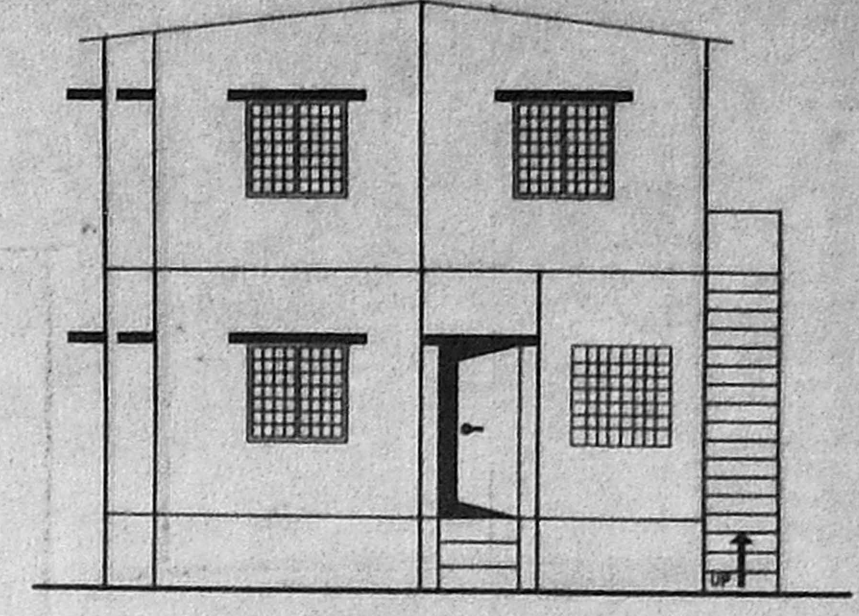


A/27393/200/2000  
Planning Permit No. **AP/27393/200/2000**  
**APPROVED**  
SUBJECT TO THE CONDITIONS IN THIS OFFICE LETTER.  
FOR MEMBER SECRETARY  
CHENNAI METROPOLITAN  
DEVELOPMENT AUTHORITY  
CHENNAI - 600 008.

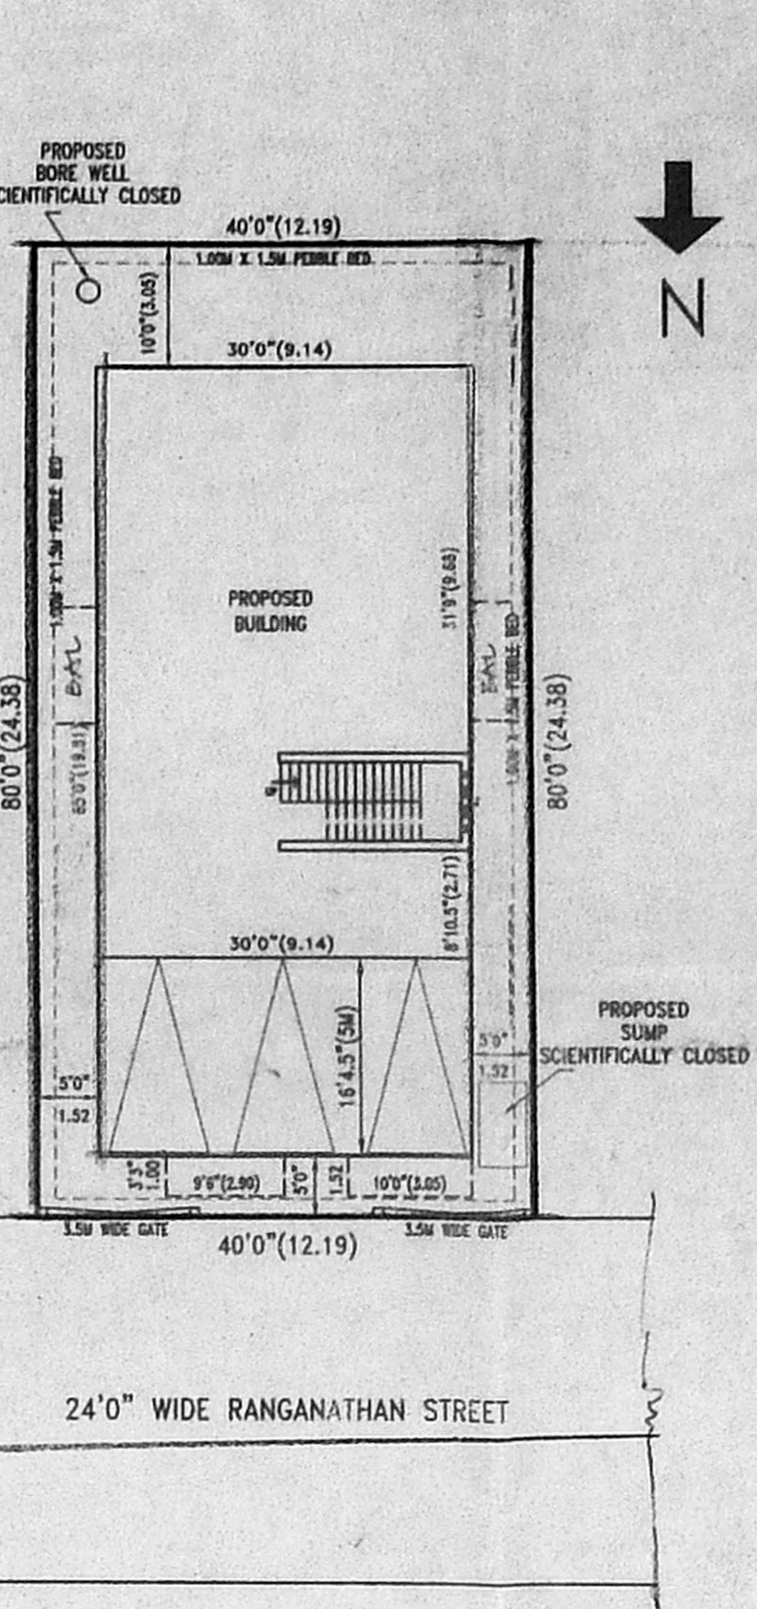

**SCHEDULE OF JOINERIES**

D	DOOR	3'3" x 7'0" (100x213)
D1	DOOR	3'0" x 7'0" (091x213)
D2	DOOR	2'8" x 7'0" (076x213)
W	WINDOW	4'0" x 4'0" (122x122)
W1	WINDOW	3'0" x 4'0" (091x122)
V	VENTILATOR	2'0" x 2'0" (061x061)
V1	VENTILATOR	3'0" x 2'0" (091x061)
O	OPENING	3'0" x 7'0" (091x213)
O1	OPENING	4'0" x 7'0" (122x213)
O2	OPENING	5'0" x 7'0" (152x213)
J	JALLY	6'0" x 4'0" (183x122)

**AREA STATEMENT**

PLOT AREA	: 3200 SQ.FT.	297.28 SQ.M.
GROUND FLOOR AREA	: 1488.75 SQ.FT.	138.52 SQ.M.
FIRST FLOOR AREA	: 2078.58 SQ.FT.	193.10 SQ.M.
SECOND FLOOR AREA	: 714.88 SQ.FT.	66.41 SQ.M.
TOTAL BUILT-UP AREA	: 4282.21 SQ.FT.	398.03 SQ.M.
COVERAGE	F.S.I.	: 1.33

**COLOUR INDEX**

(Symbol)	PROPOSED	(Symbol)	EXISTING
(Symbol)	ROAD	(Symbol)	BOUNDARY
(Symbol)		(Symbol)	DEMOLITION

**PLAN SHOWING THE PROPOSED DEMOLITION OF EXISTING BUILDING & PROPOSED CONSTRUCTION OF RESIDENTIAL BUILDING AT DOOR No. 23, PLOT No. B-18, OLD S.No. 50-A, T.S.No. 4/25, RANGANATHAN STREET, GANESH NAGAR, (SECRETARIAT COLONY), VELACHERY, CHENNAI - 600 032 BLOCK No. 9, ZONE No. 9, DIVN. No. 141 LAYOUT No. LPH.D.T.P. No. 104/62 SCALE : 1 INCH = 8 FEET (1:100)**

For SOUTHERN HOUSING & ESTATES  
OWNER :  
A. K. S. RAGHAVAN  
CONSULTING ENGINEER-VALUER  
LICENSED SURVEYOR  
CLASS I NO. 67  
CORPORATION OF MADRAS  
CHENNAI-600 017. SHEET No. 1