


PLAN SHOWING THE PRO. RESIDENTIAL BUILDING IN T.S. NO. 78, BLOCK NO. 18, AT DOOR NO. (OLD) 3, SOWRASHTRA NAGAR 6th ST, CHOOLAIMEDU, PULIYUR VILLAGE, CHENNAI

JOINERIES		SPECIFICATION	AREA DETAIL	COLOUR INDEX
D DOOR	3'6" x 7'0"	SAND FILLING IN FOUNDATION	PLOT AREA	25.93
D1 "	3'0" x 7'0"	REC 1:4:8 IN FOUNDATION	GROUND FLOOR	15.10
D2 "	2'6" x 7'0"	BRICK WORK IN CM 1:5	GROUND FLOOR OVER STILT	6.97
W WINDOW	4'0" x 4'0"	REC WORK IN 1:2:4	FIRST FLOOR	15.10
V VENTILATOR	3'0" x 2'0"	PLASTERING IN CM 1:4	TOTAL	34.54

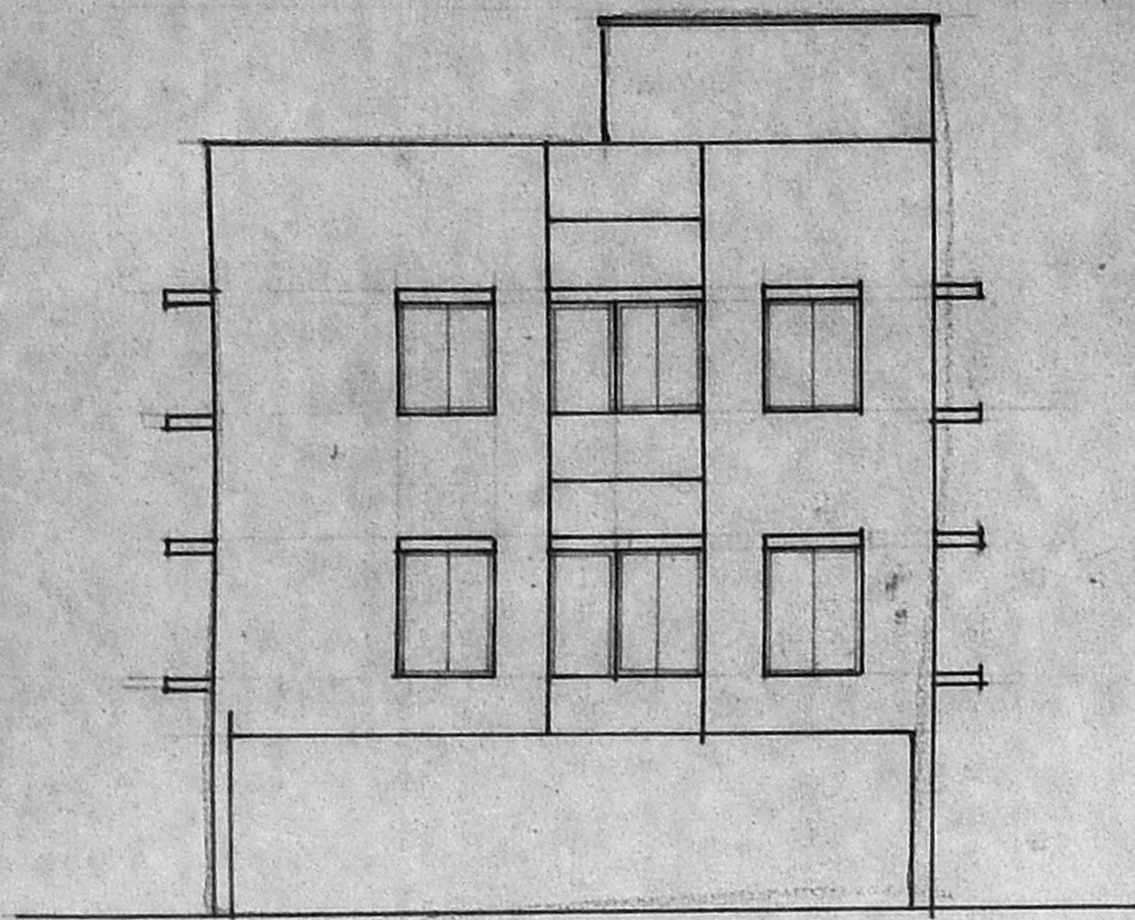

ELEVATION

Approved Planning Permit No. A/29359/REG/2000
 SUBJECT TO THE CONDITIONS IN THIS OFFICE LETTER.
 No. 24009/2000 Date: 29.1.2001
 FOR MEMBER SECRETARY
 CHENNAI METROPOLITAN
 DEVELOPMENT AUTHORITY
 CHENNAI - 600 008.

APPROVED

SUBJECT TO THE CONDITIONS IN THIS OFFICE LETTER.

No. 24009/2000 Date: 29.1.2001

FOR MEMBER SECRETARY
 CHENNAI METROPOLITAN
 DEVELOPMENT AUTHORITY
 CHENNAI - 600 008.

See 29.9.2000

28.6

18.01

16.10.91

15.01.91

14.01.91

SECTION ON A B

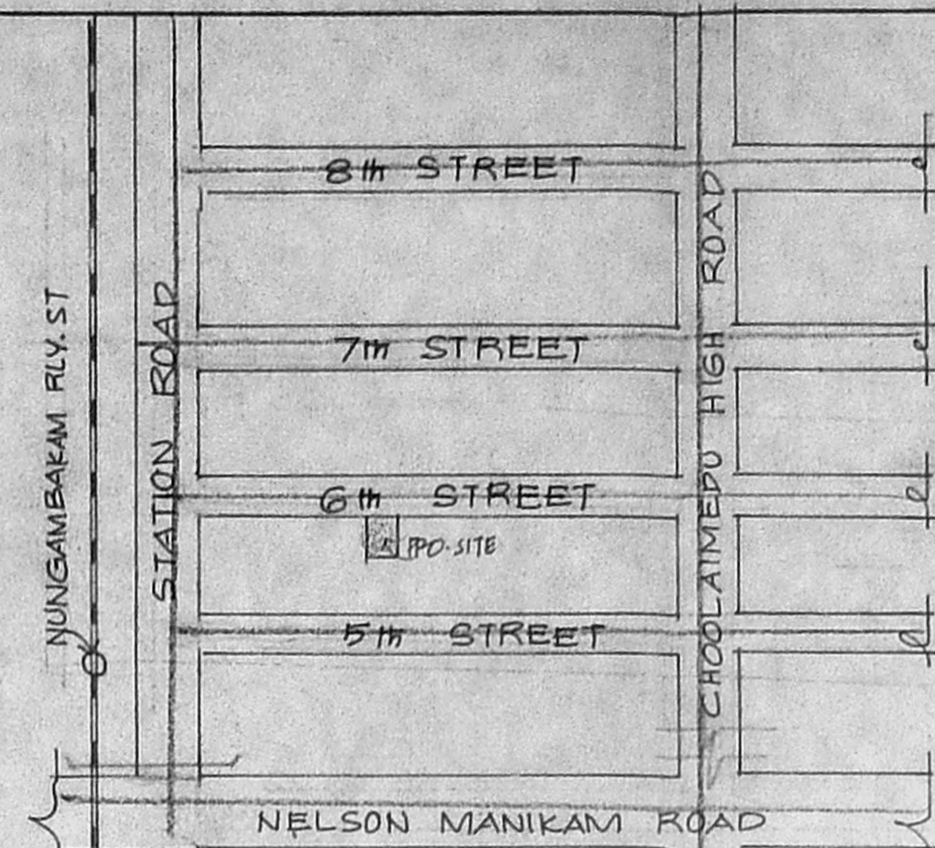


KEY PLAN
NOT TO SCALE

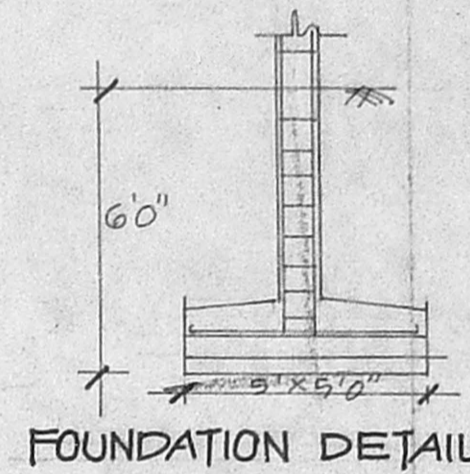


FOUNDATION DETAIL

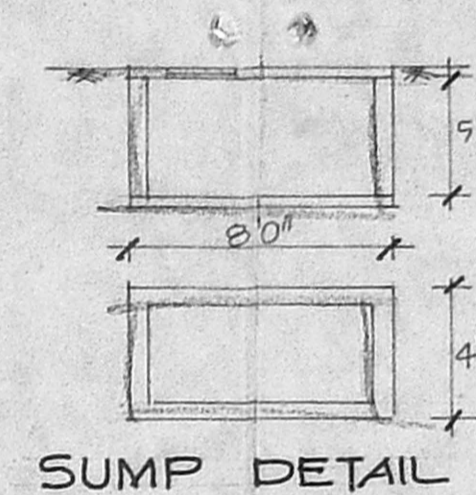


SUMP DETAIL

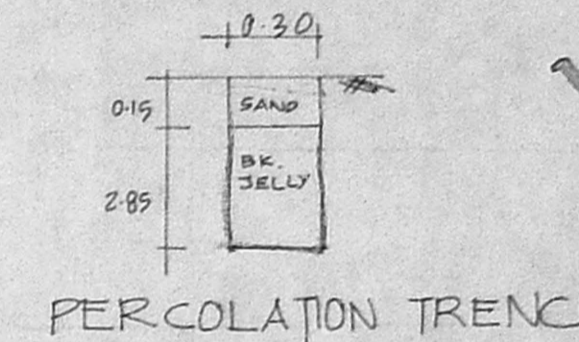


PERCOLATION TRENCH

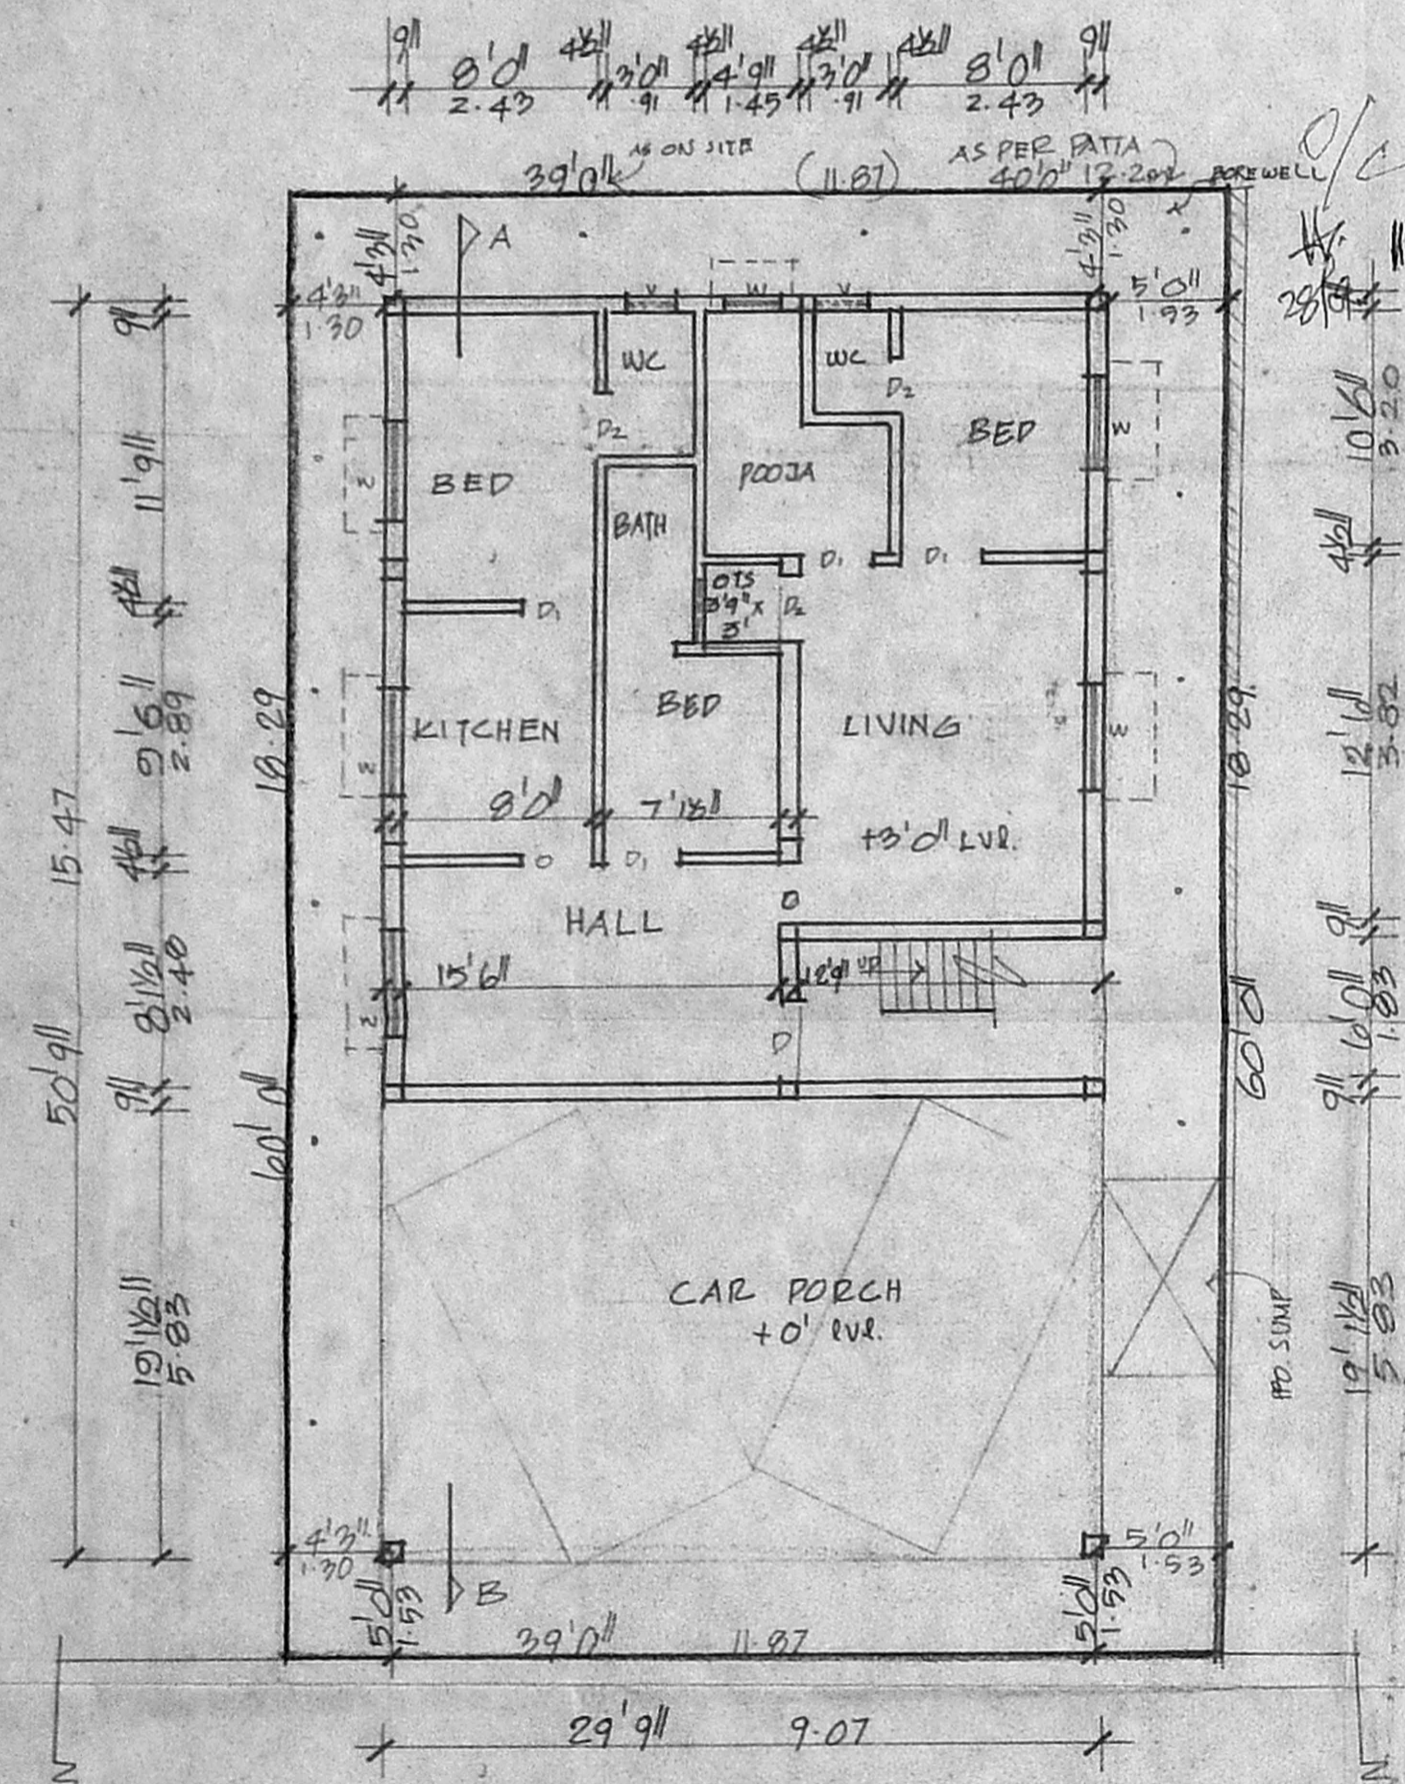


SITE/GROUND FLOOR PLAN

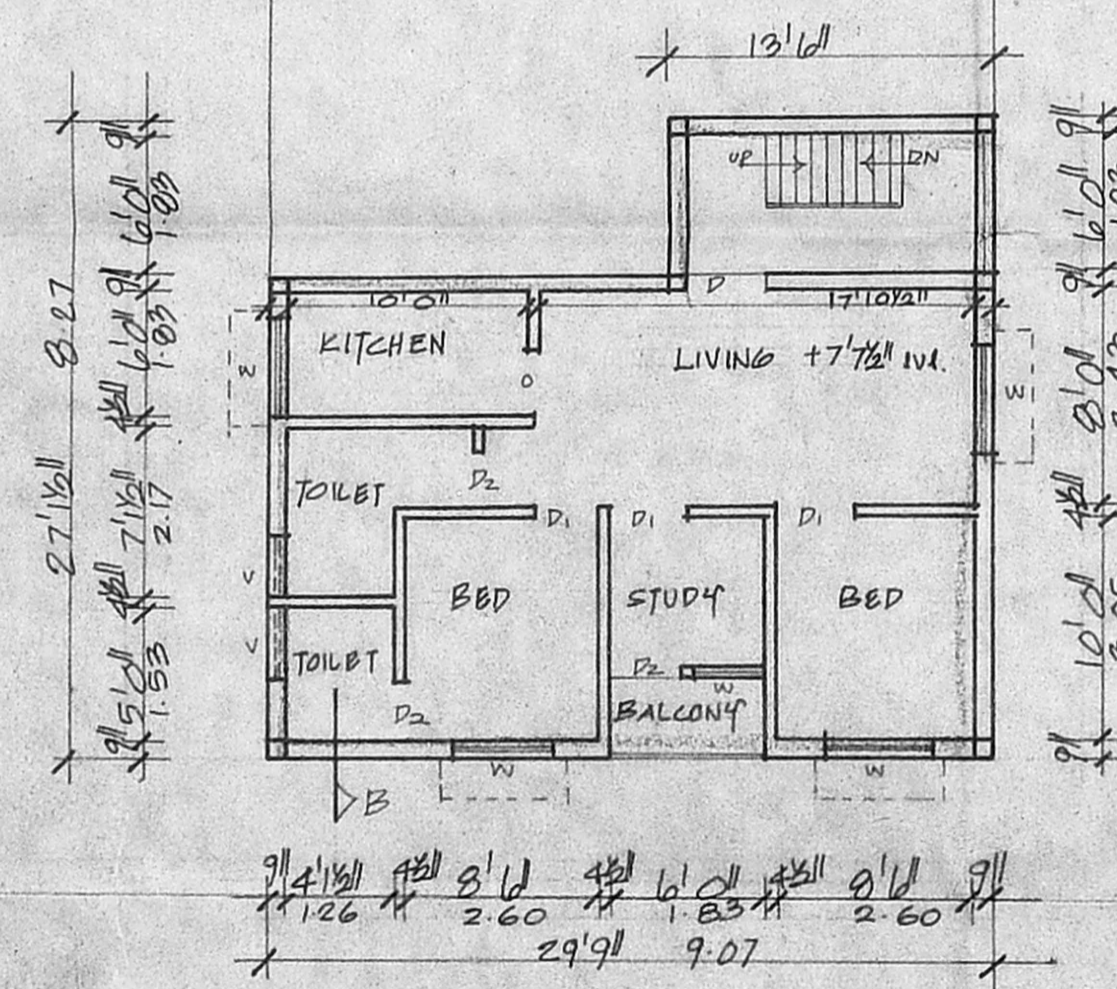

GROUND FLOOR OVER STILT PLAN

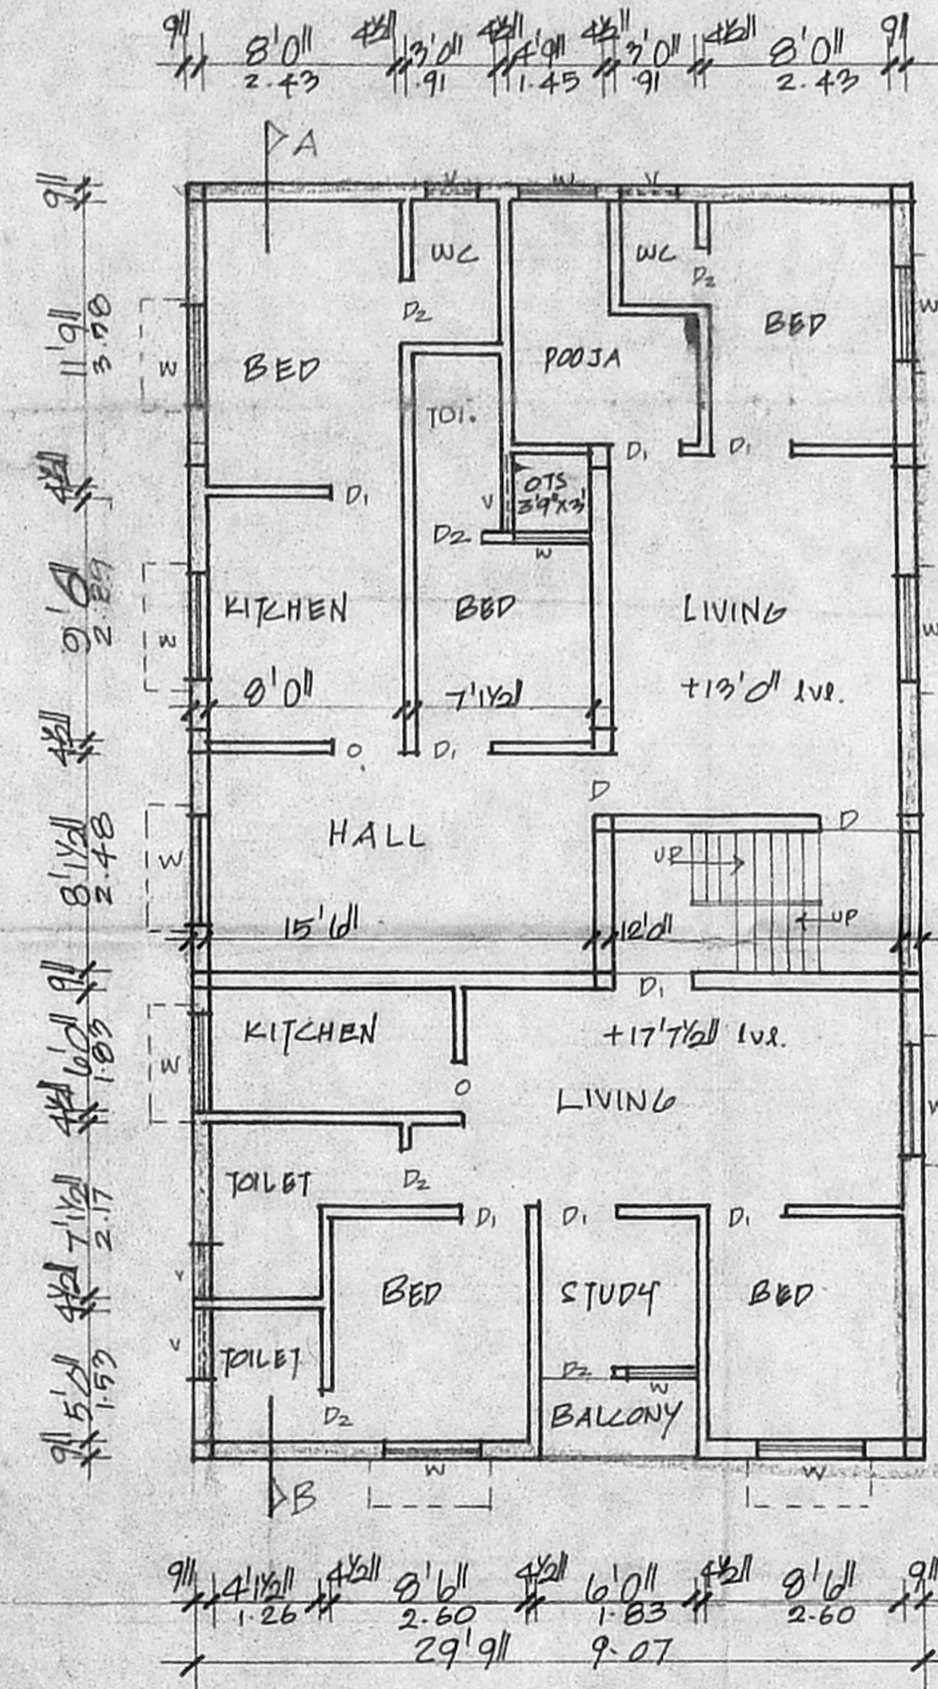

FIRST FLOOR PLAN

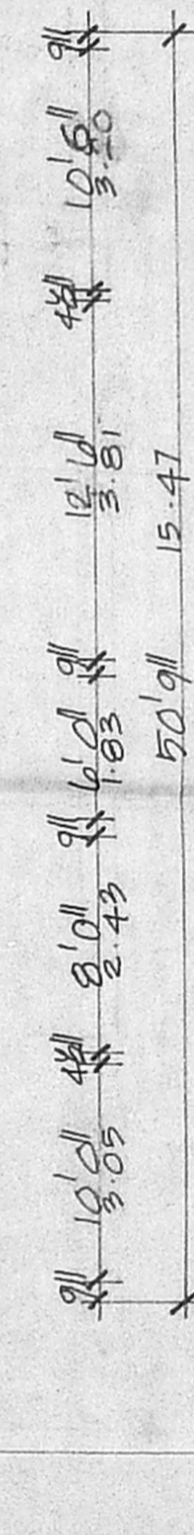

TERRACE PLAN

S. ATHIYAMAN, B.E.,
 Chartered Engineer
 Class - I Licensed Survey No. 113
 Corporation of Chennai
 119/S1, Thiruvalluvar Nagar, Thiruvananthapuram,
 CHENNAI - 600 041 ☎ 4423372

malhushanm

OWNER'S SIGNATURE LICENSED SURVEYOR