





ELEVATION

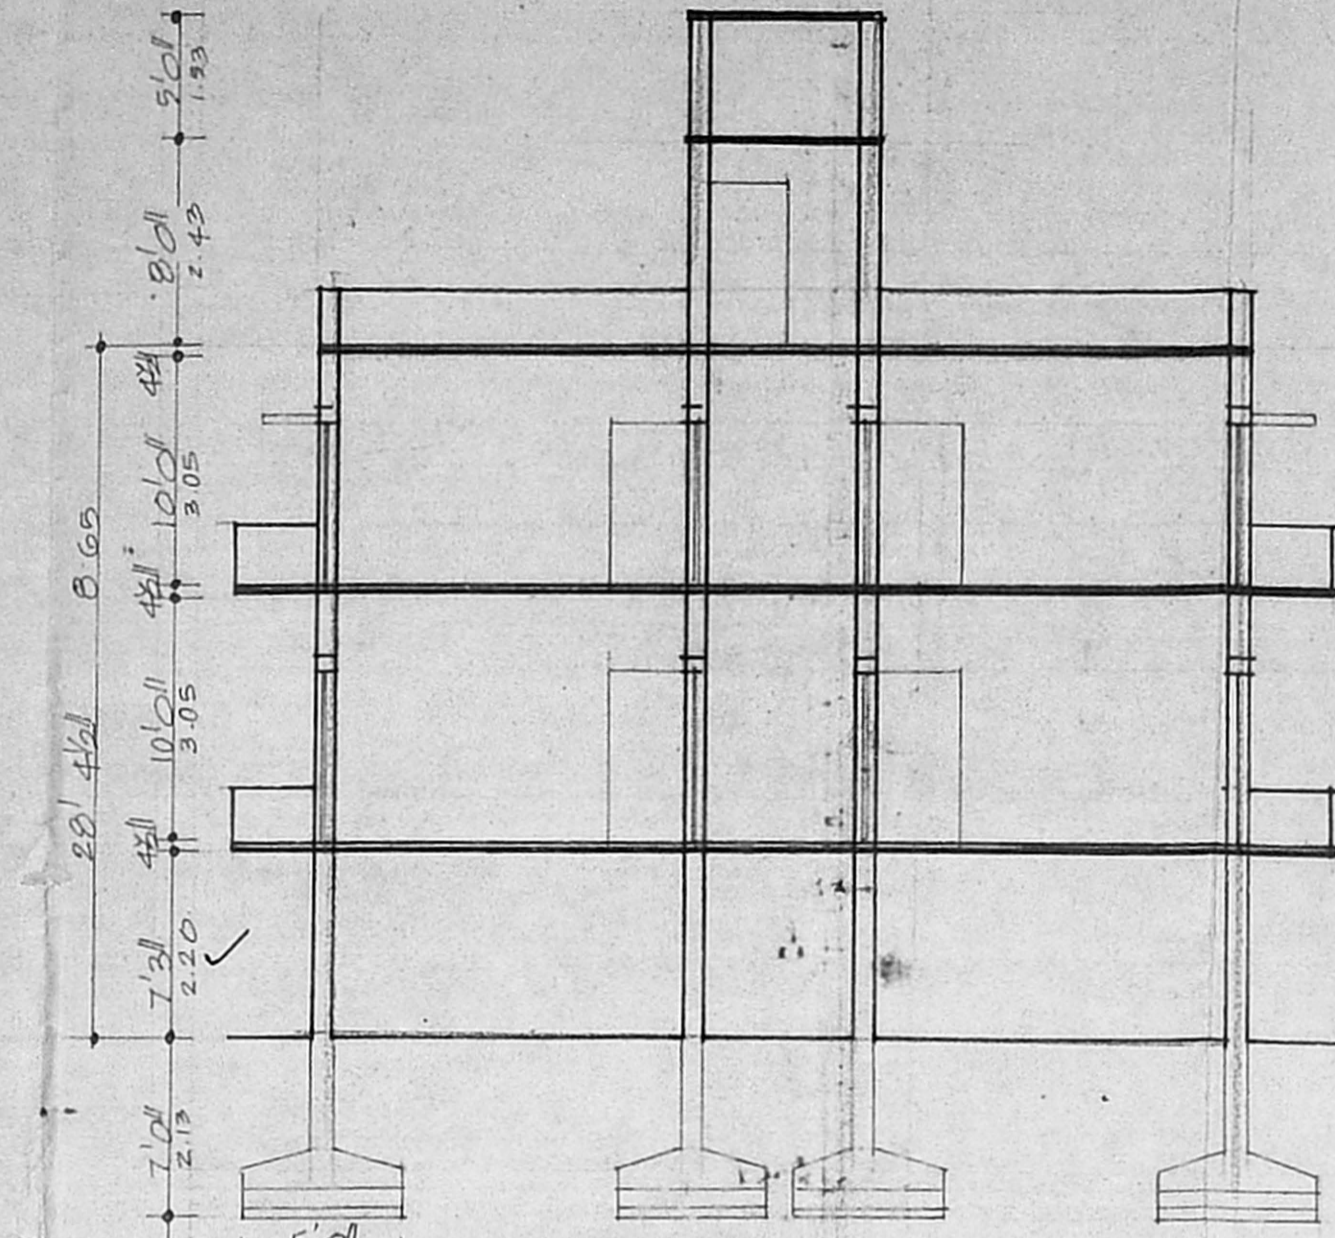


SECTION ON A B

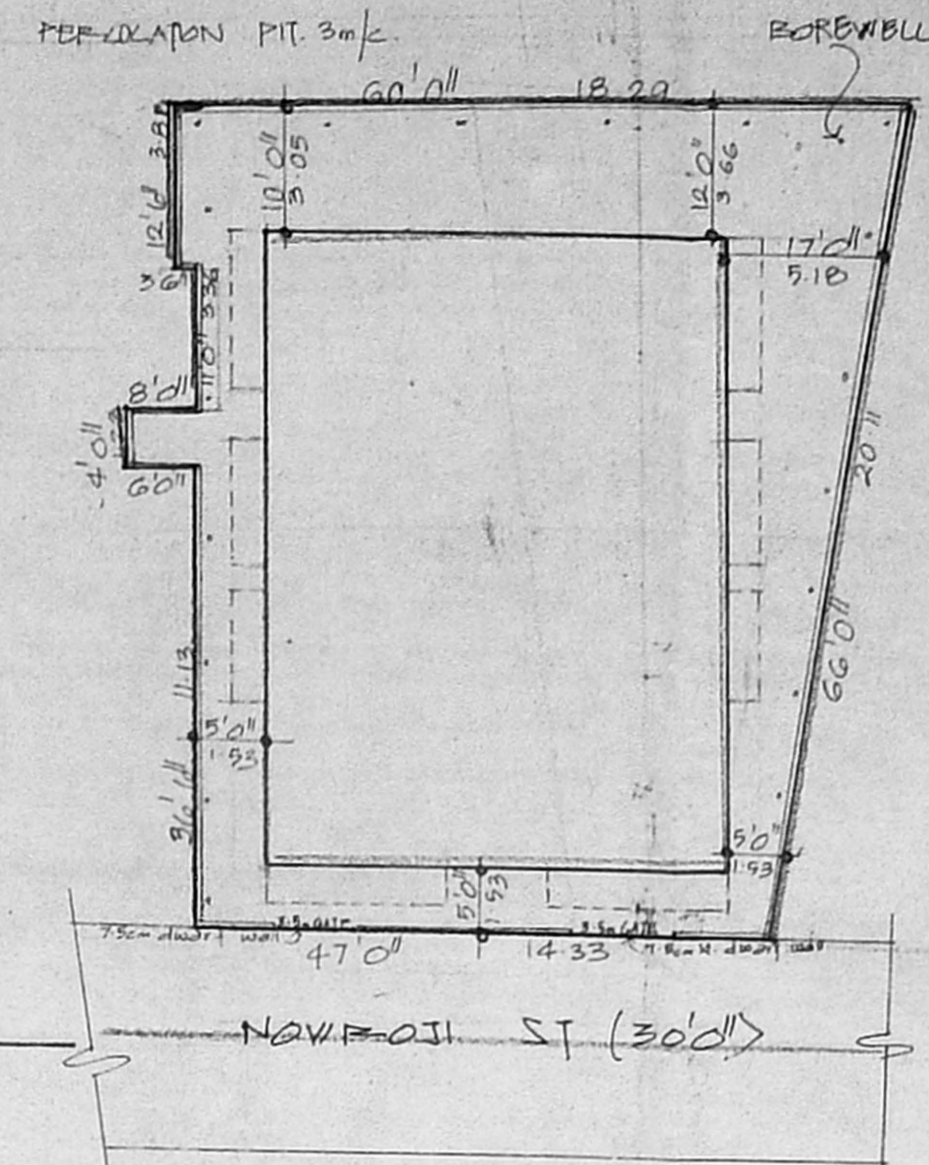


SITE PLAN
SCALE: 1" TO 16'0"

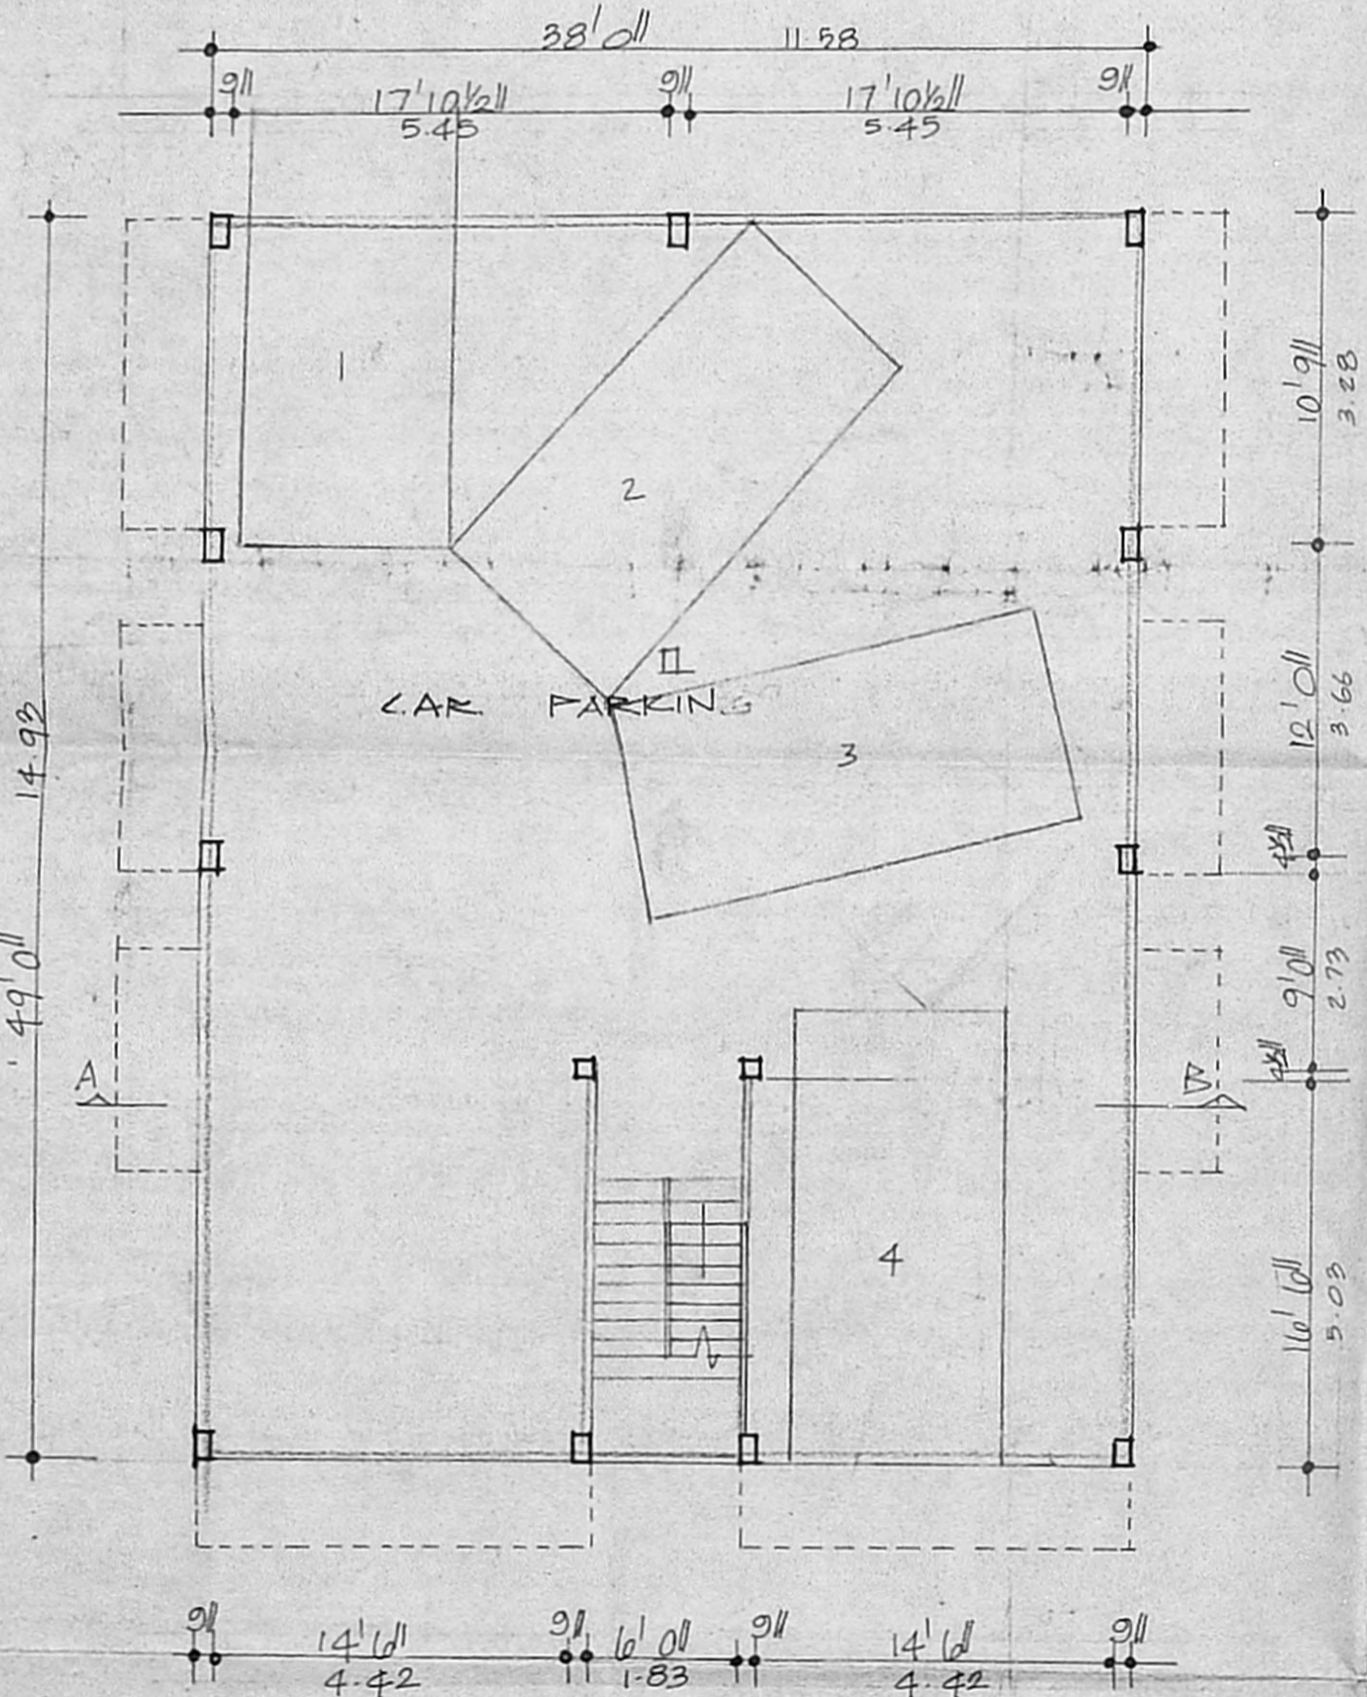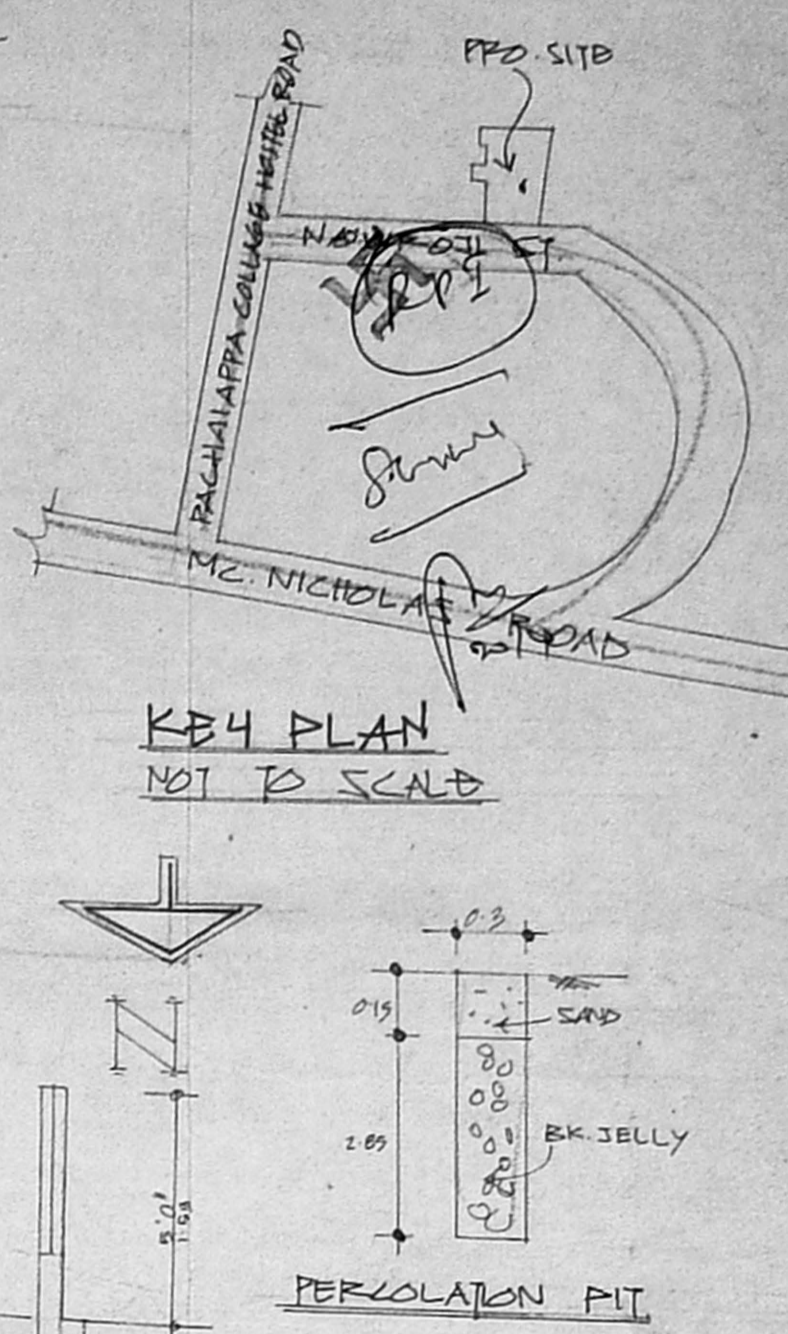

STILT FLOOR PLAN

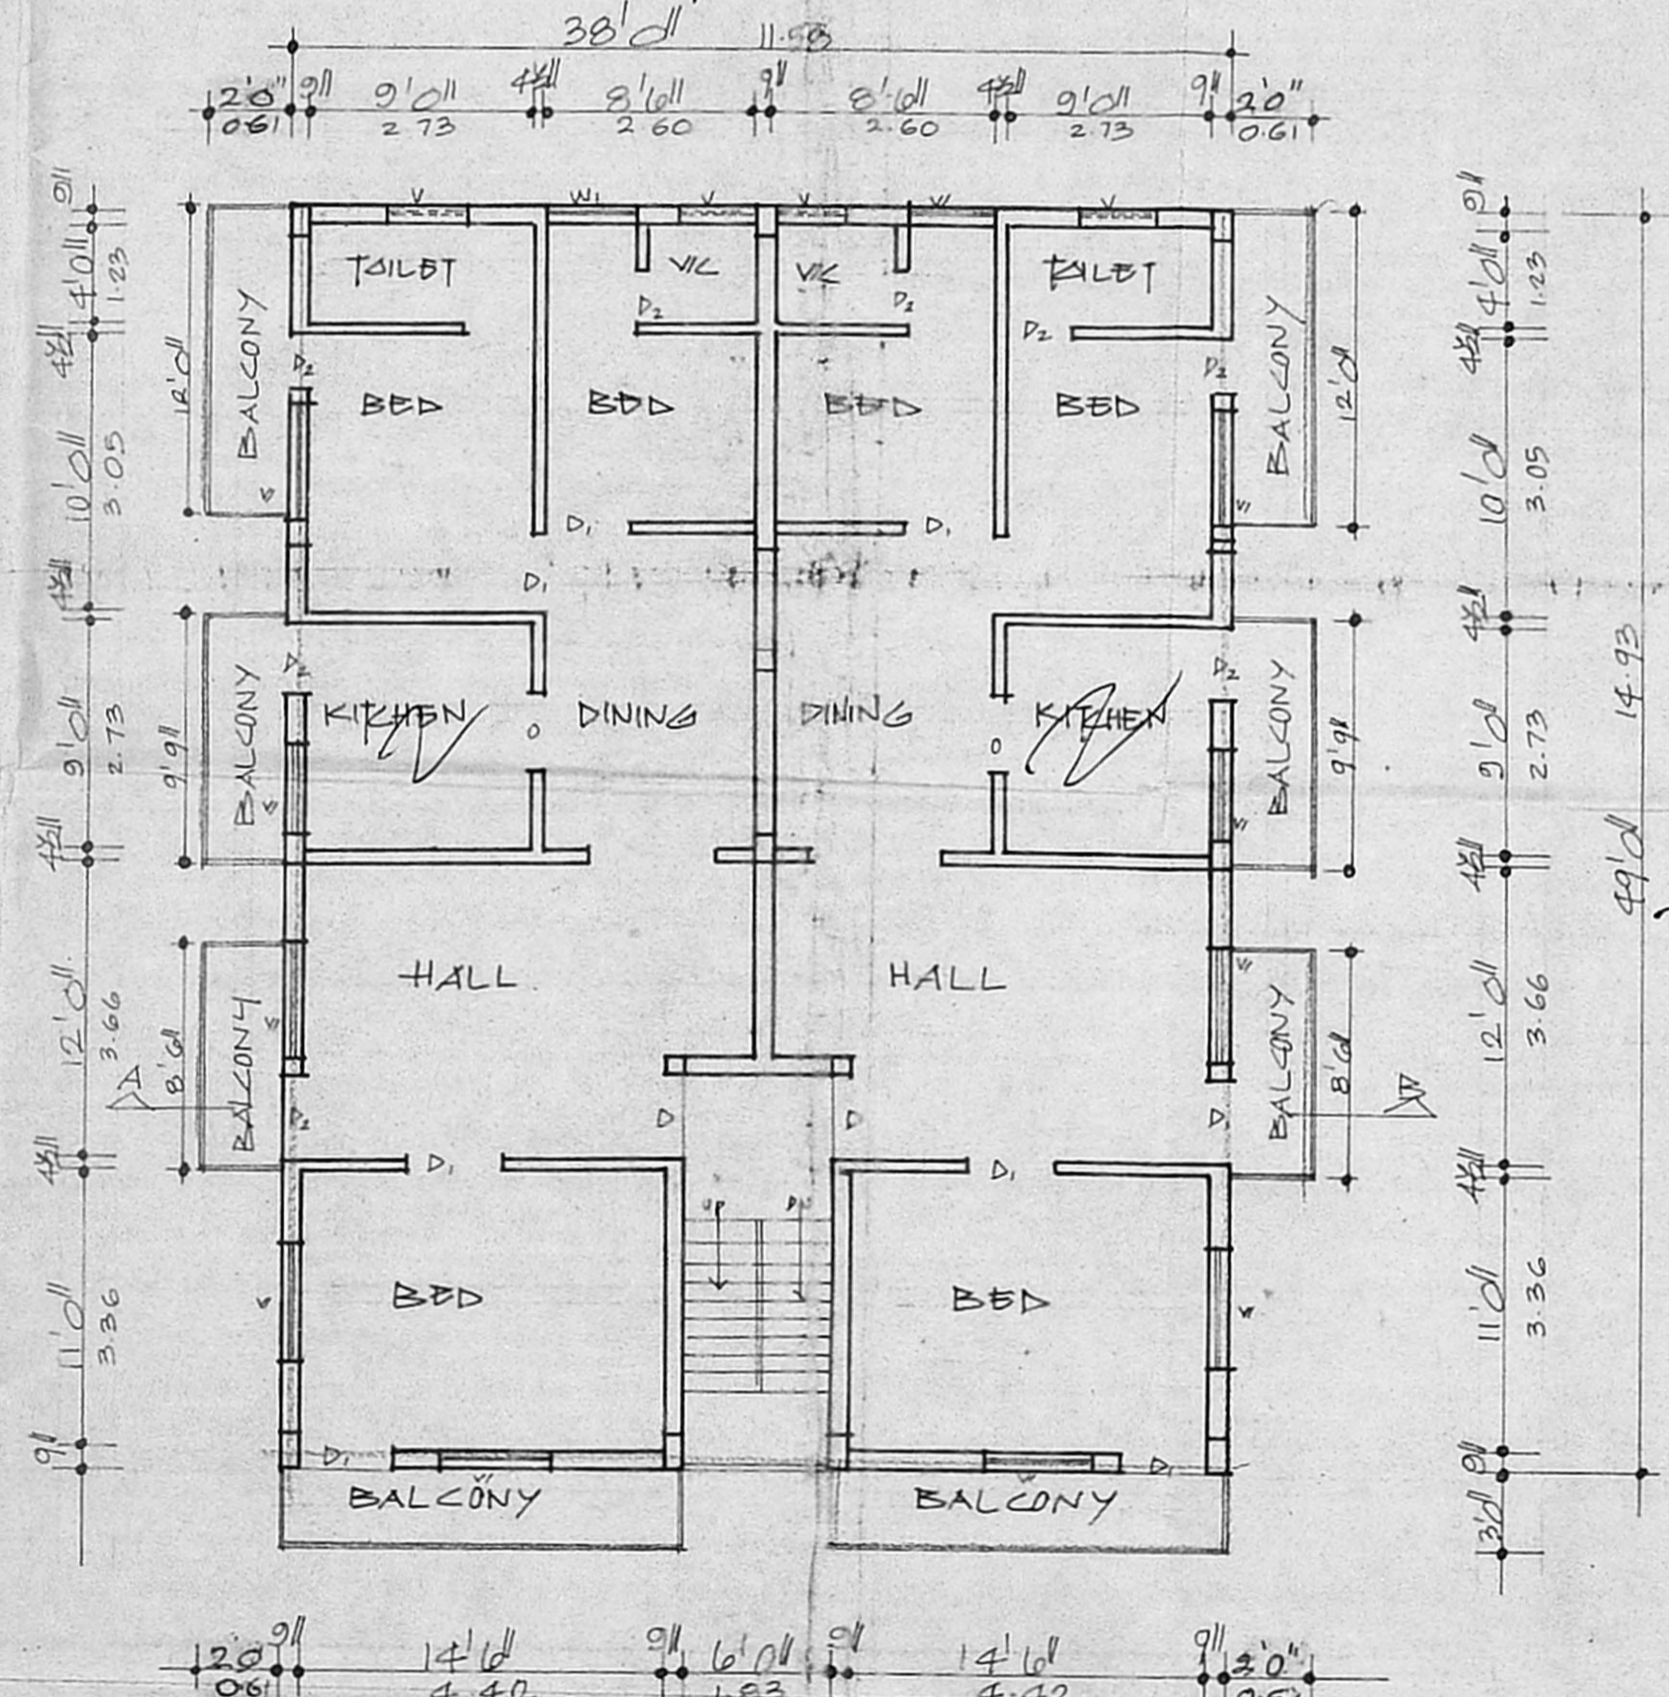

FIRST & SECOND FLOOR PLAN

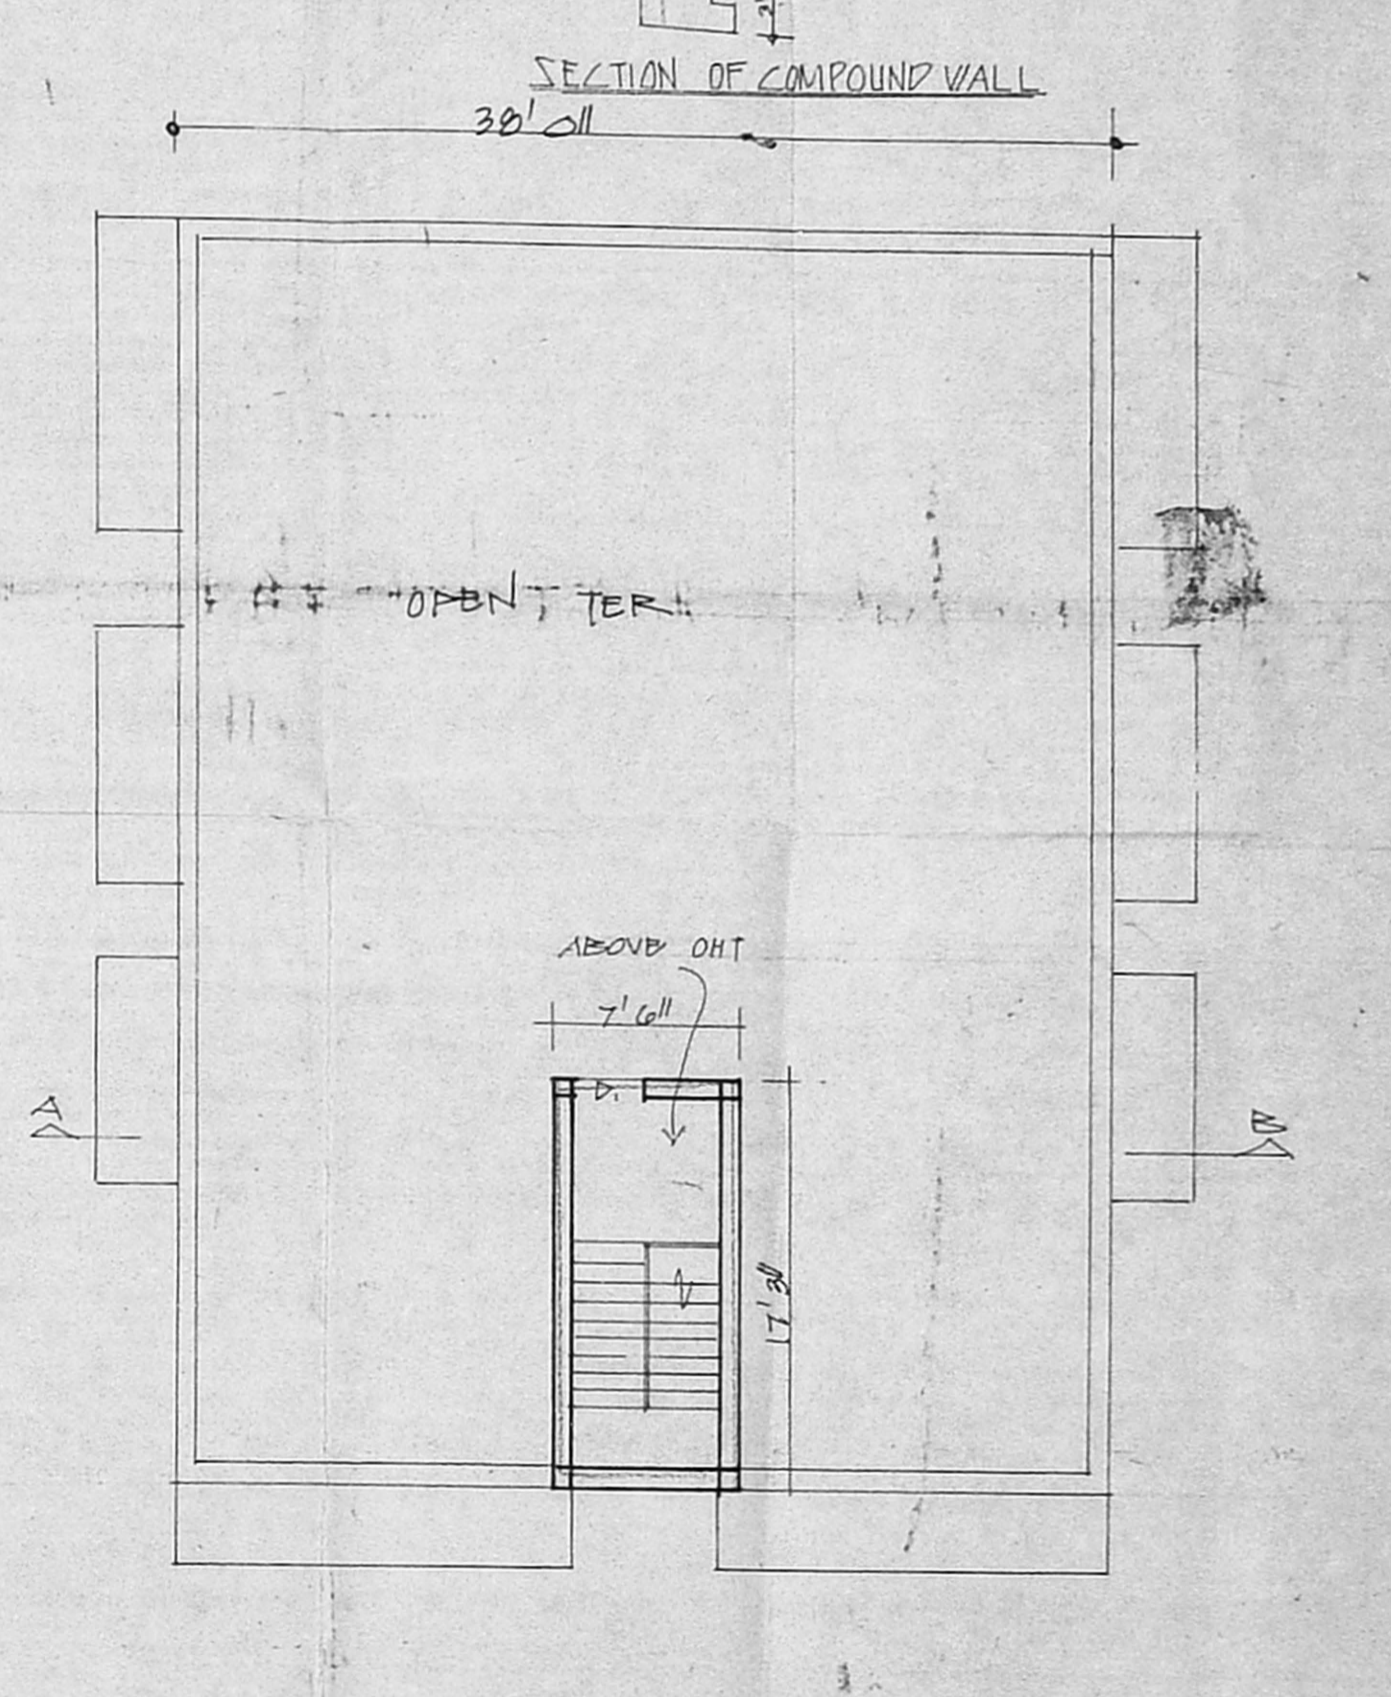

TERRACE FLOOR PLAN

JOINTERIES	SPECIFICATION	AREA DETAIL	sqft	m ²	COLOR INDEX
D DOOR	3'6" x 7'0"	PLOT AREA	3411	316.89	ROADS
V1 "	3'0" x 7'0"	STILT FLOOR	1862	172.9	BOUNDARY
D2 "	2'6" x 7'0"	FIRST FLOOR	2047	190.2	PROPOSAL
V WINDOW	4'0" x 4'6"	SECOND FLOOR	2047	190.2	
V1 "	3'6" x 4'6"	FSI - 1.27			
V VENTILATOR	3'0" x 2'0"	COV - 63.4%			

PLAN SHOWING THE PRO. DWELLING HOUSE
 IN S NO 376/30, BLOCK NO 23, AT DOOR NO. 24,
 NAVROJI ST, CHEIPUT, EGMORE VILLAGE,
 CHENNAI. SCALE: 1" TO 8'0"

K. SELVAM, B.E. AMIE, C. Eng (I), A.I.V.
 Consulting Civil Engineer Chartered Engineer,
 Approved Valuer, Licensed Surveyor,
 Class-1, Reg. No: 319/99 2000
 Corporation of Chennai.
 No. 1/370, Mogappair East,
 CHENNAI-600 050.
 Ph: 6248264

OWNER'S SIGNATURE LICENSED SURVEYOR