

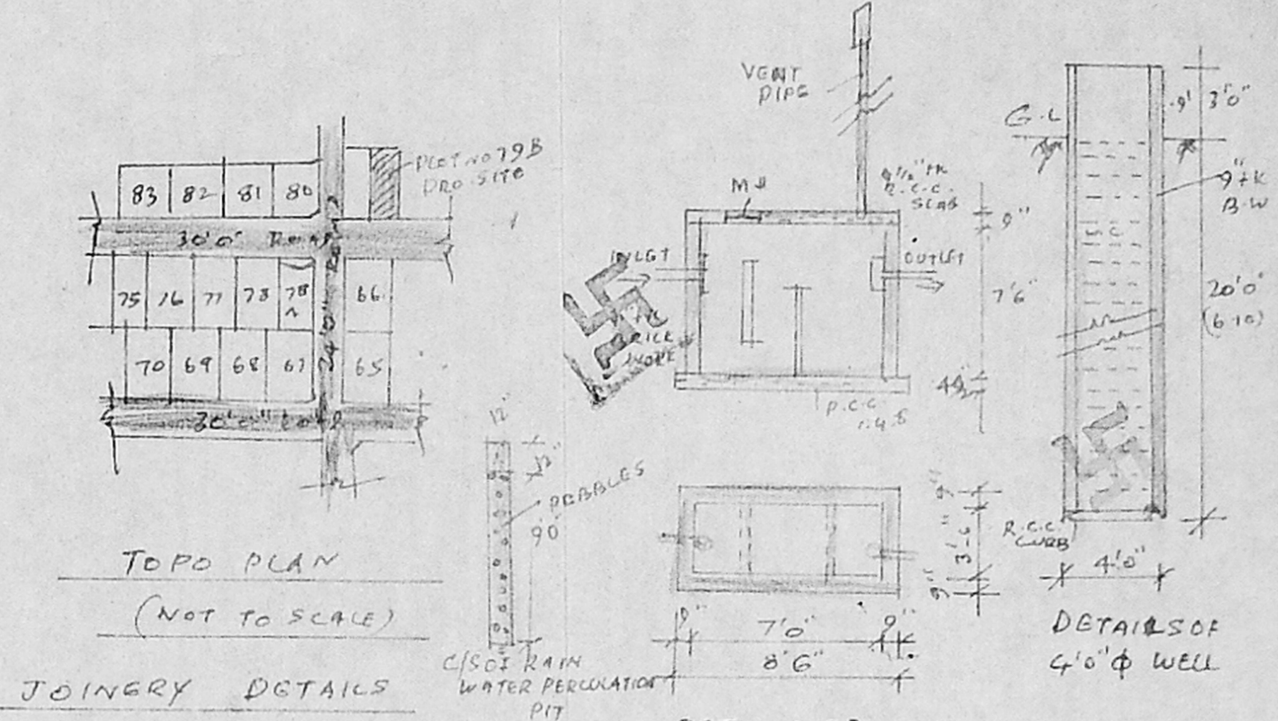


Planning Permit No. A/27491/77/2001
APPROVED
 SUBJECT TO THE CONDITIONS IN THIS OFFICE LETTER.
 A/44442/2000/19/10/2001
 K.S. Mahesh
 FOR MEMBER SECRETARY
 CHENNAI METROPOLITAN
 DEVELOPMENT AUTHORITY
 CHENNAI - 600 008.

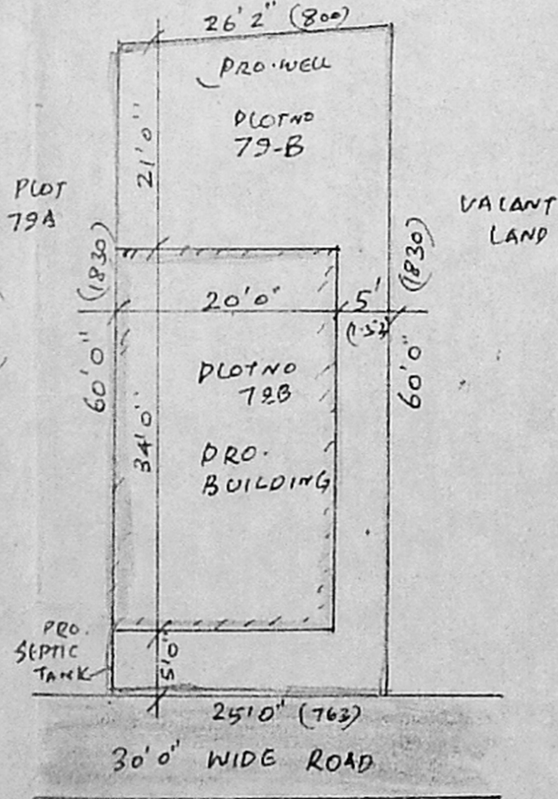

- | | | |
|-----|--------------|-------------|
| D | DOOR | 3'0" x 7'0" |
| D1 | DOOR | 3'0" x 6'6" |
| D2 | DOOR | 2'6" x 6'6" |
| W | WINDOW | 5'0" x 4'6" |
| W1 | WINDOW | 3'6" x 3'6" |
| V | VENTILATOR | 3'0" x 2'0" |
| G/G | GRILL GATE | 3'0" x 7'0" |
| G/W | GRILL WINDOW | 5'0" x 4'6" |
- PLOT COVERAGE 44%
 F.S.I 0.88

DETAILS OF SEPTIC TANK
 REFERENCE:-
 PROPOSED CONSTN SHOWN THUS
 BOUNDARY
 ROAD
 EXTENT:-
 PLOT AREA : 1535 sq ft (or) 142.65 m²
 GROUND FLOOR AREA : 680 sq ft (or) 63.19 m²
 FIRST FLOOR AREA : 680 sq ft (or) 63.19 m²

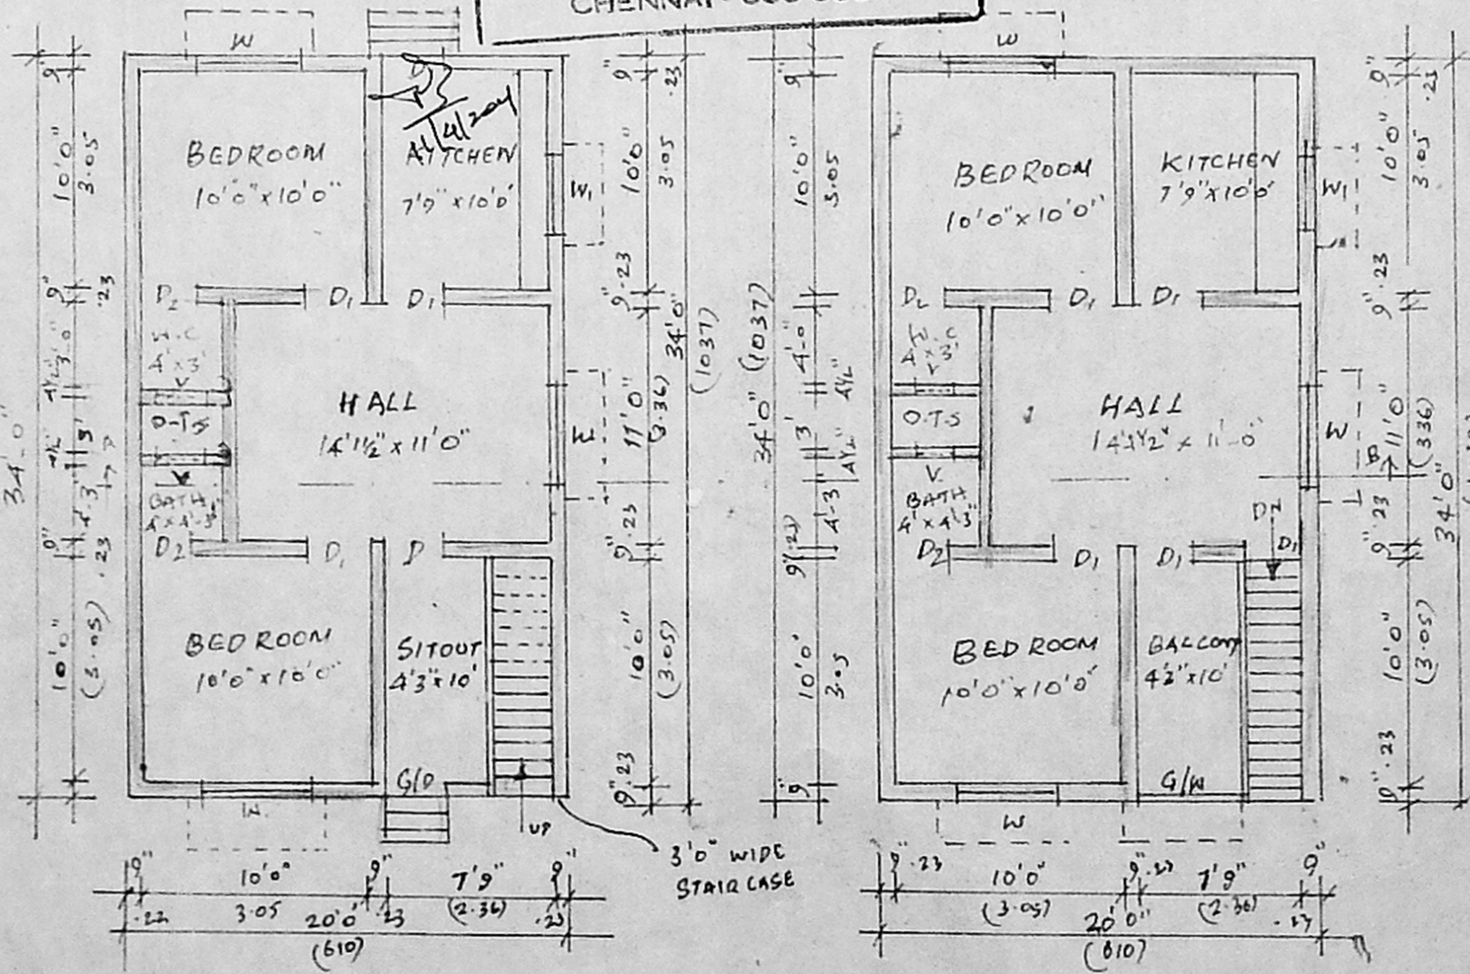

PLAN SHOWING THE PROPOSED RESIDENTIAL BUILDING AT PLOT NO. 79-B IN SURVEY NO. 51/16/51/17 OF ANNAI THERESA NAGAR PHASE II PUZHUTHIVAKKAM HAMLET OF MADIPAKKAM VILLAGE, TAMBARAM TALUK, KANCHIPURAM DISTRICT.
 SCALE 1" = 8'0" (1:100)
 LAYOUT & PPD IN PPD/LO 36/95

N. KRISHNAMURTHY D.C.E.
 LICENSED SURVEYOR,
 AMBATTUR MUNICIPALITY,
 RES. NO. 147-B, DURAIRAJ ST
 MADRAS-600 114
 L. DIS. NO: 003524/94/191
 OWNER: