
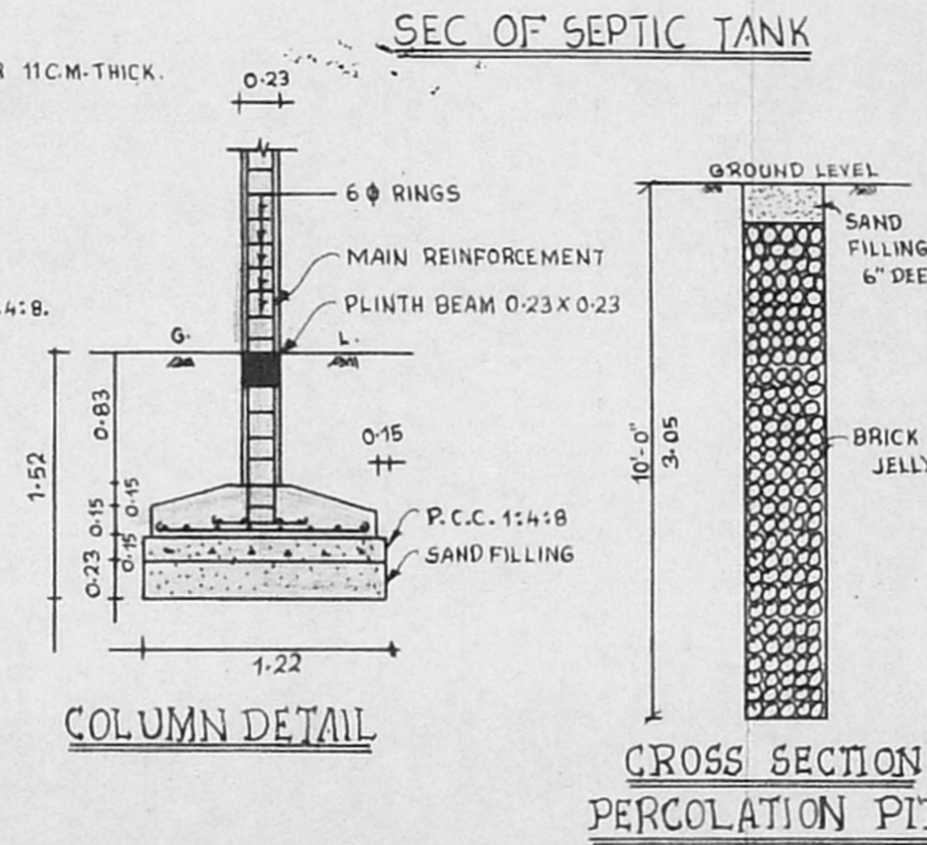
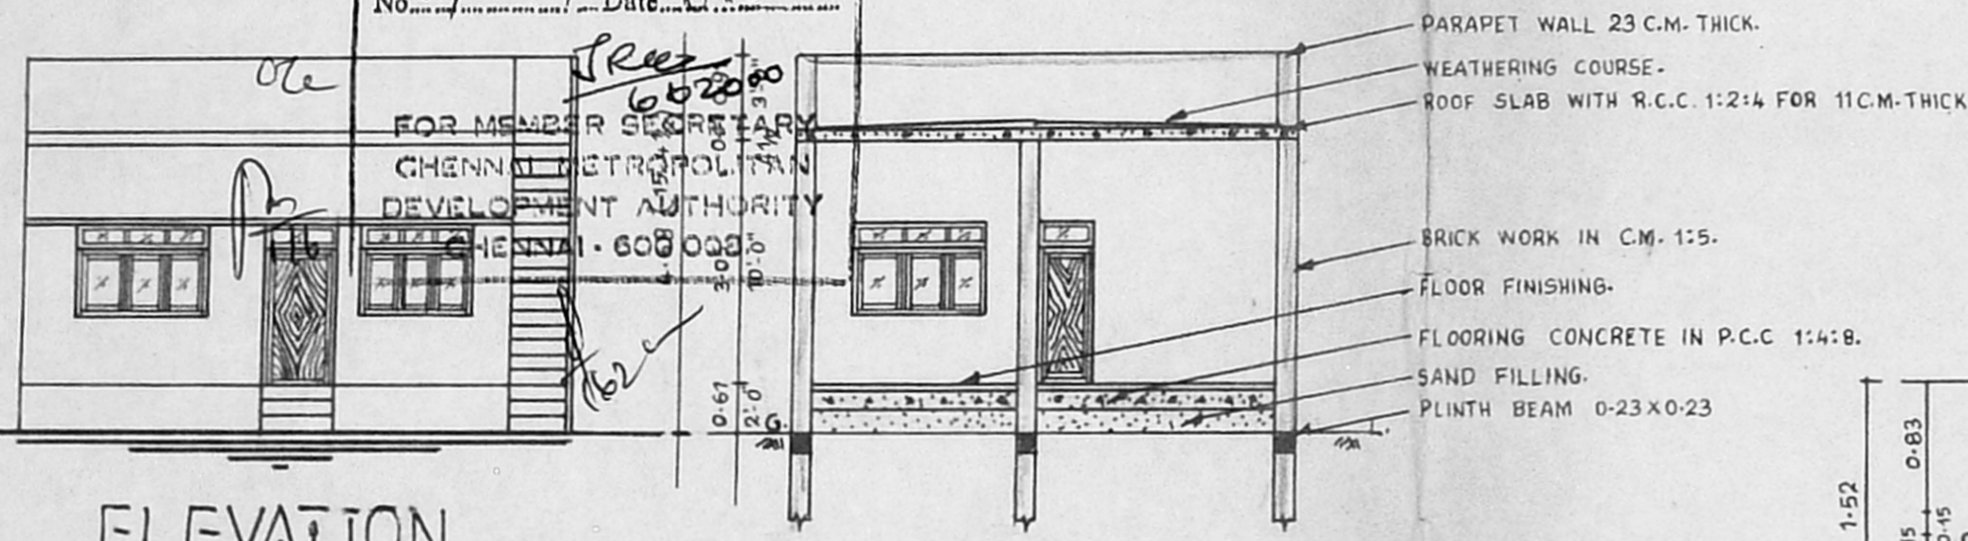


PLAN SHOWING THE PROPOSED CONSTRUCTION OF A RESIDENTIAL BUILDING AT PLOT NO.50 PART, MADURA NAGAR, IN S.NO, 569/2 OF, THIRUVOTTIYUR VILLAGE, THIRUVOTTIYUR MUNICIPAL LIMIT, CHENNAI-600019.

SCALE=1:100

A/26891/98/2000
 Planning Permit No.
APPROVED
 SUBJECT TO THE CONDITIONS IN THIS OFFICE LETTER.
 No. A/4483/2000 Date 6.6.2000

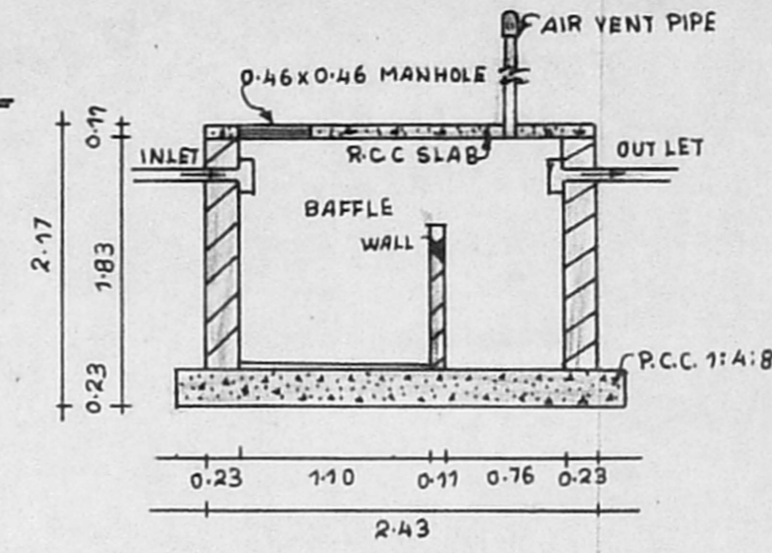




JOINERY DETAILS

D	DOOR	1.00 X 2.13	3'-3" X 7'-0"
D ₁	DOOR	0.91 X 2.13	3'-0" X 7'-0"
D ₂	DOOR	0.76 X 2.13	2'-6" X 7'-0"
W	WINDOW	1.83 X 1.22	6'-0" X 4'-0"
W ₁	WINDOW	1.52 X 1.22	5'-0" X 4'-0"
V	VENTILATOR	0.91 X 0.61	3'-0" X 2'-0"

STAIRCASE DETAILS

TREAD-0.25 RISE-0.175 WIDTH-0.76

	SG.M.	SQ.FT.
SITE AREA	113.64	1222.00
PRO. CONSTRUCTION AREA	50.83	546.00
PLOT COVERAGE	45%	
F.S.I.	0.45	

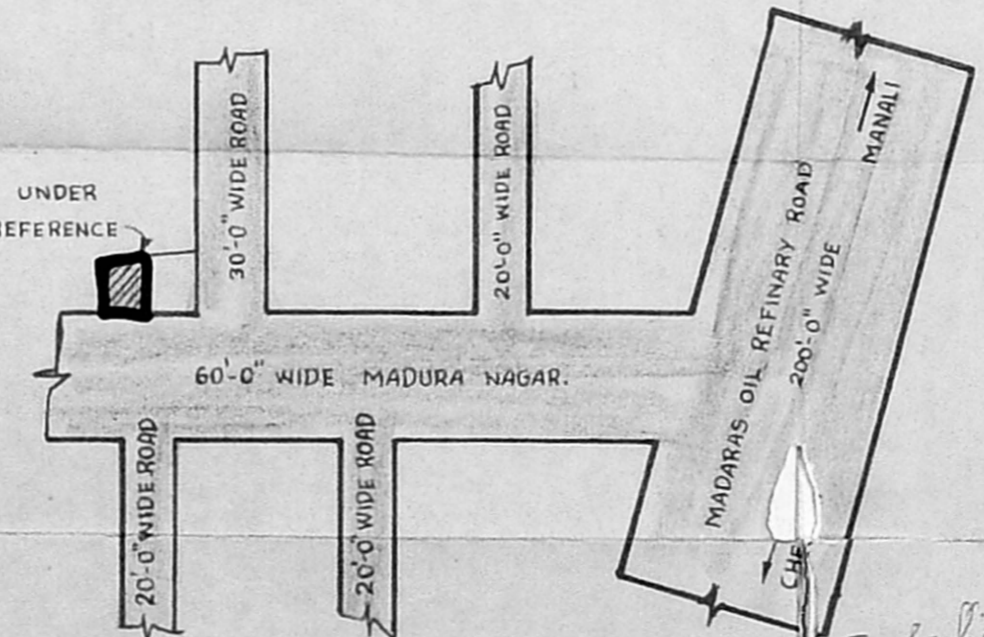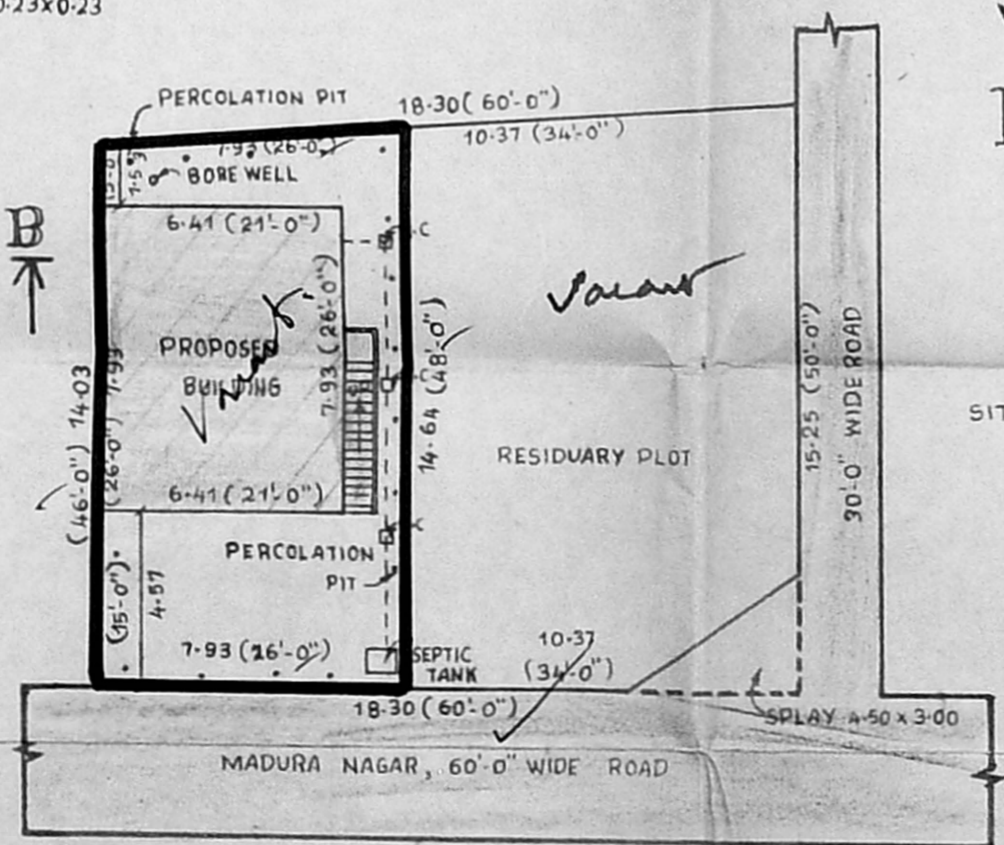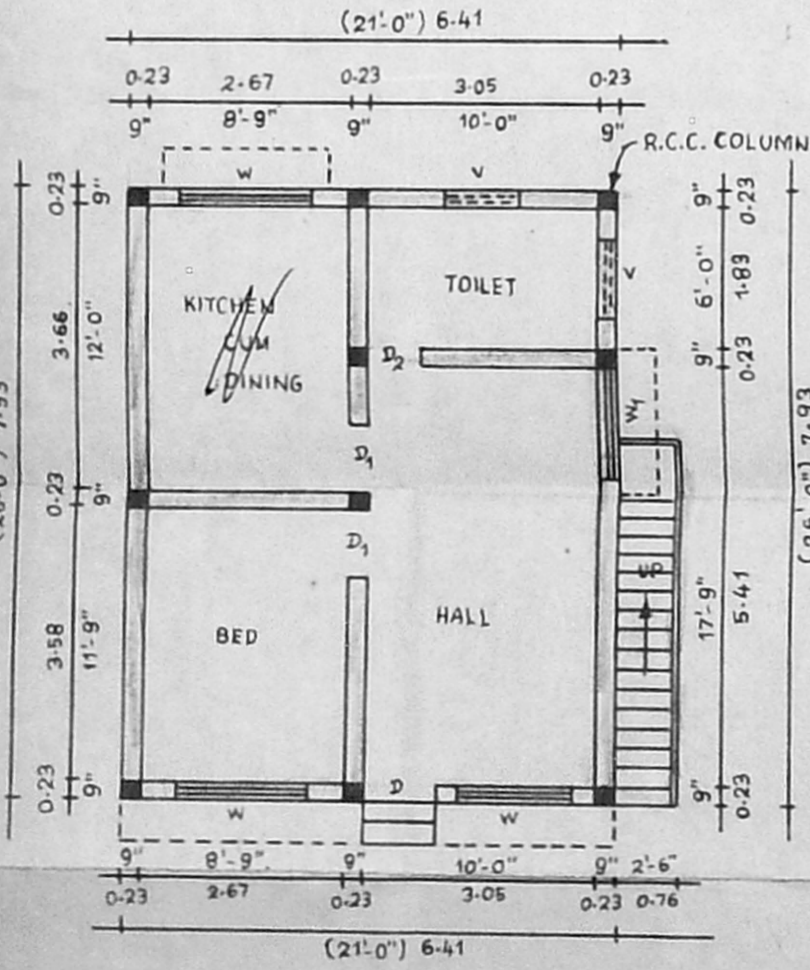

PLAN

SUB-DIVISION SITE PLAN

KEY PLAN

SCALE = 1:200

PROPOSAL
 EXG. ROAD
 SITE BOUNDARY

NOTE
 1. ALL MEASUREMENTS ARE IN METER & FEET
 2. LAYOUT APPROVED BY T.P./D.T.P. NO: 7/71.

Inspected on 28.2.2000
 S. Sathiyamoorthy
 (J. SATHIYA MOORTHY)
 OWNER

S. Marala
 Licensed Surveyor
 Thiruvottiyur Municipality
 Madhavaram Municipality
 Off. 188, T. H. R.
 Res 6-D. B. S. Garden