



SECTION ON-AB

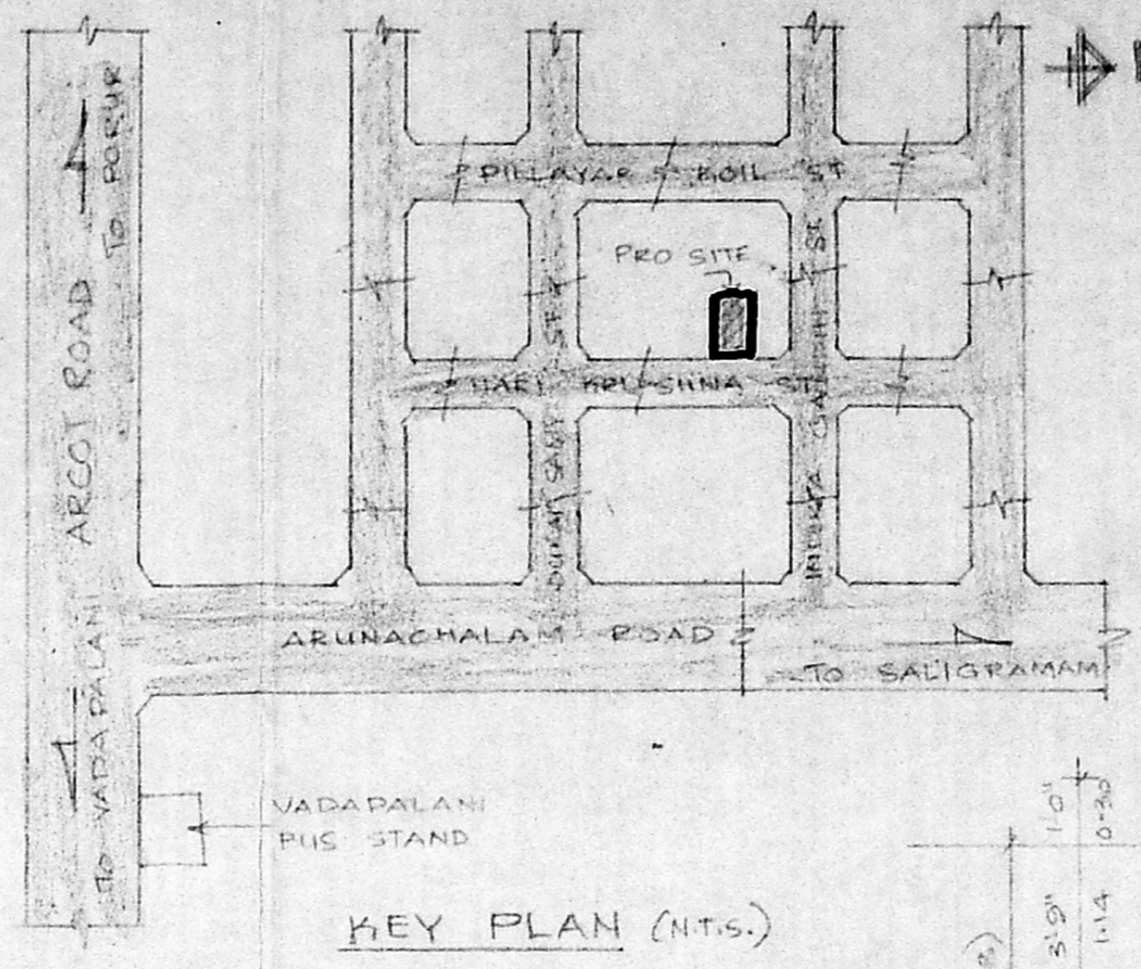


KEY PLAN (NTS)

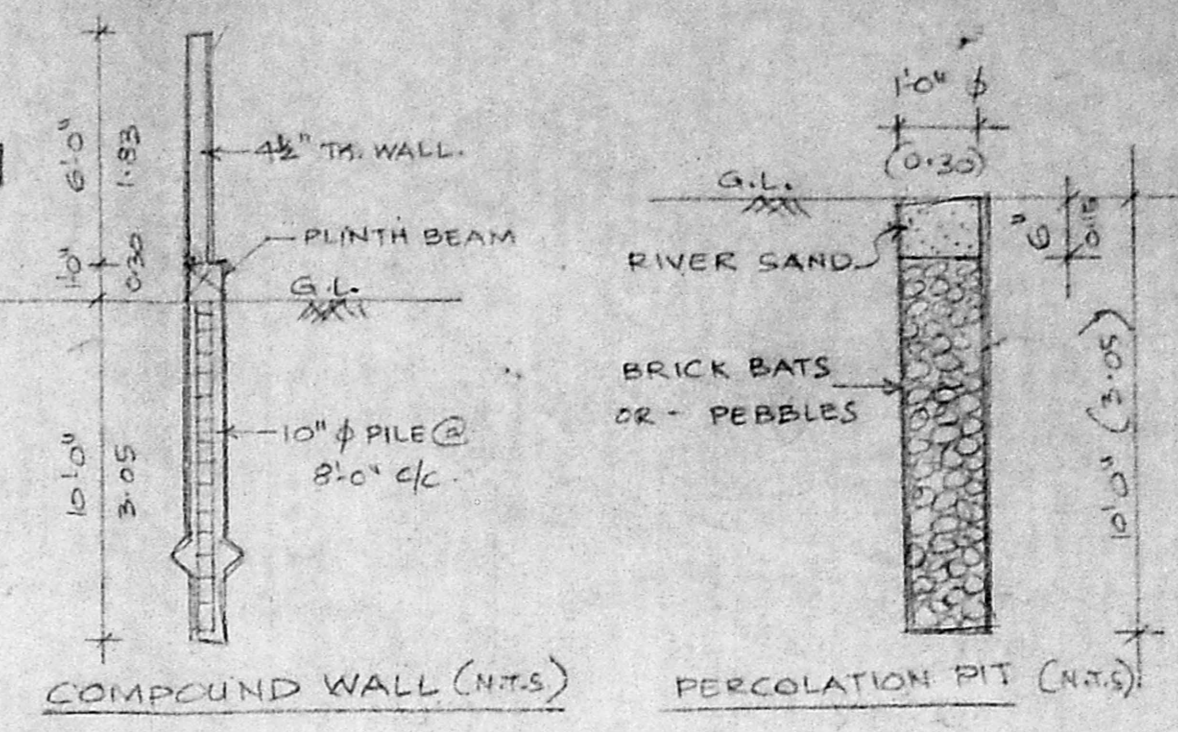


COMPOUND WALL (NTS)


PERCOLATION PIT (NTS)

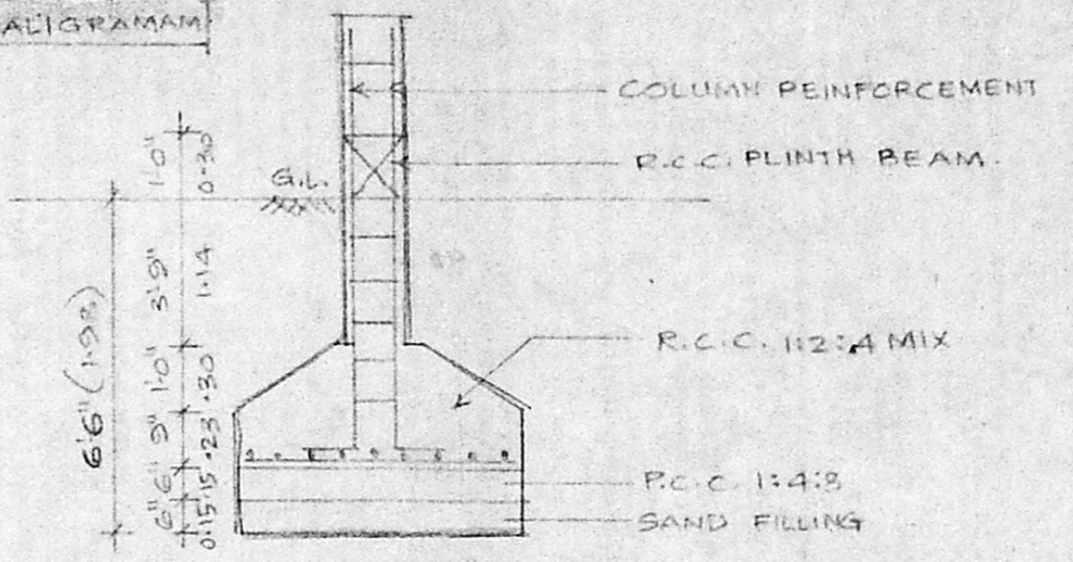


COLUMN FOUNDATION DETAIL (NTS)

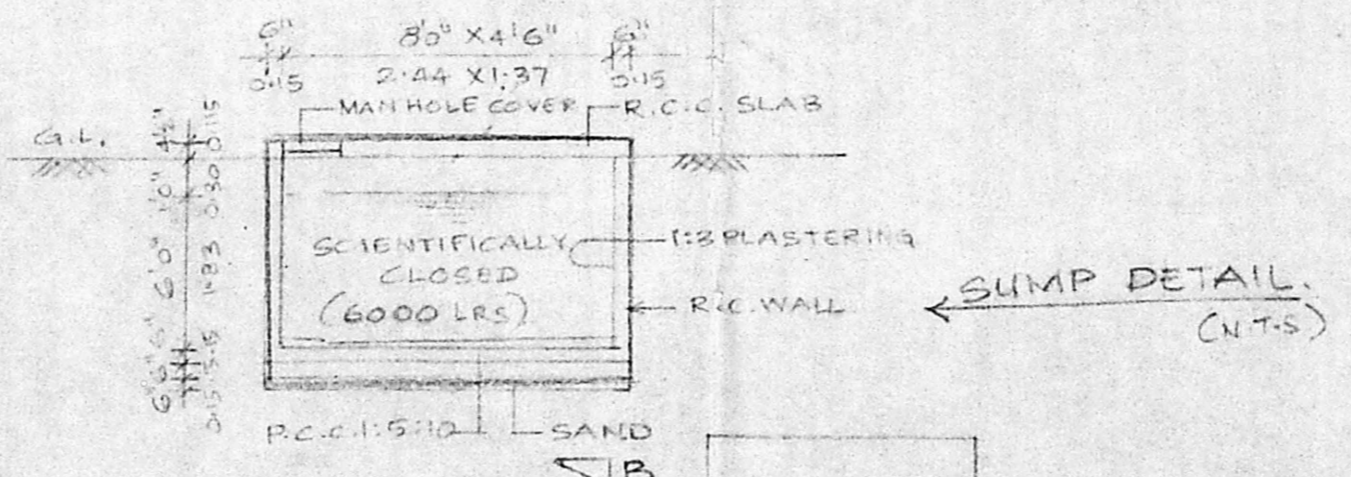


SUMP DETAIL (NTS)

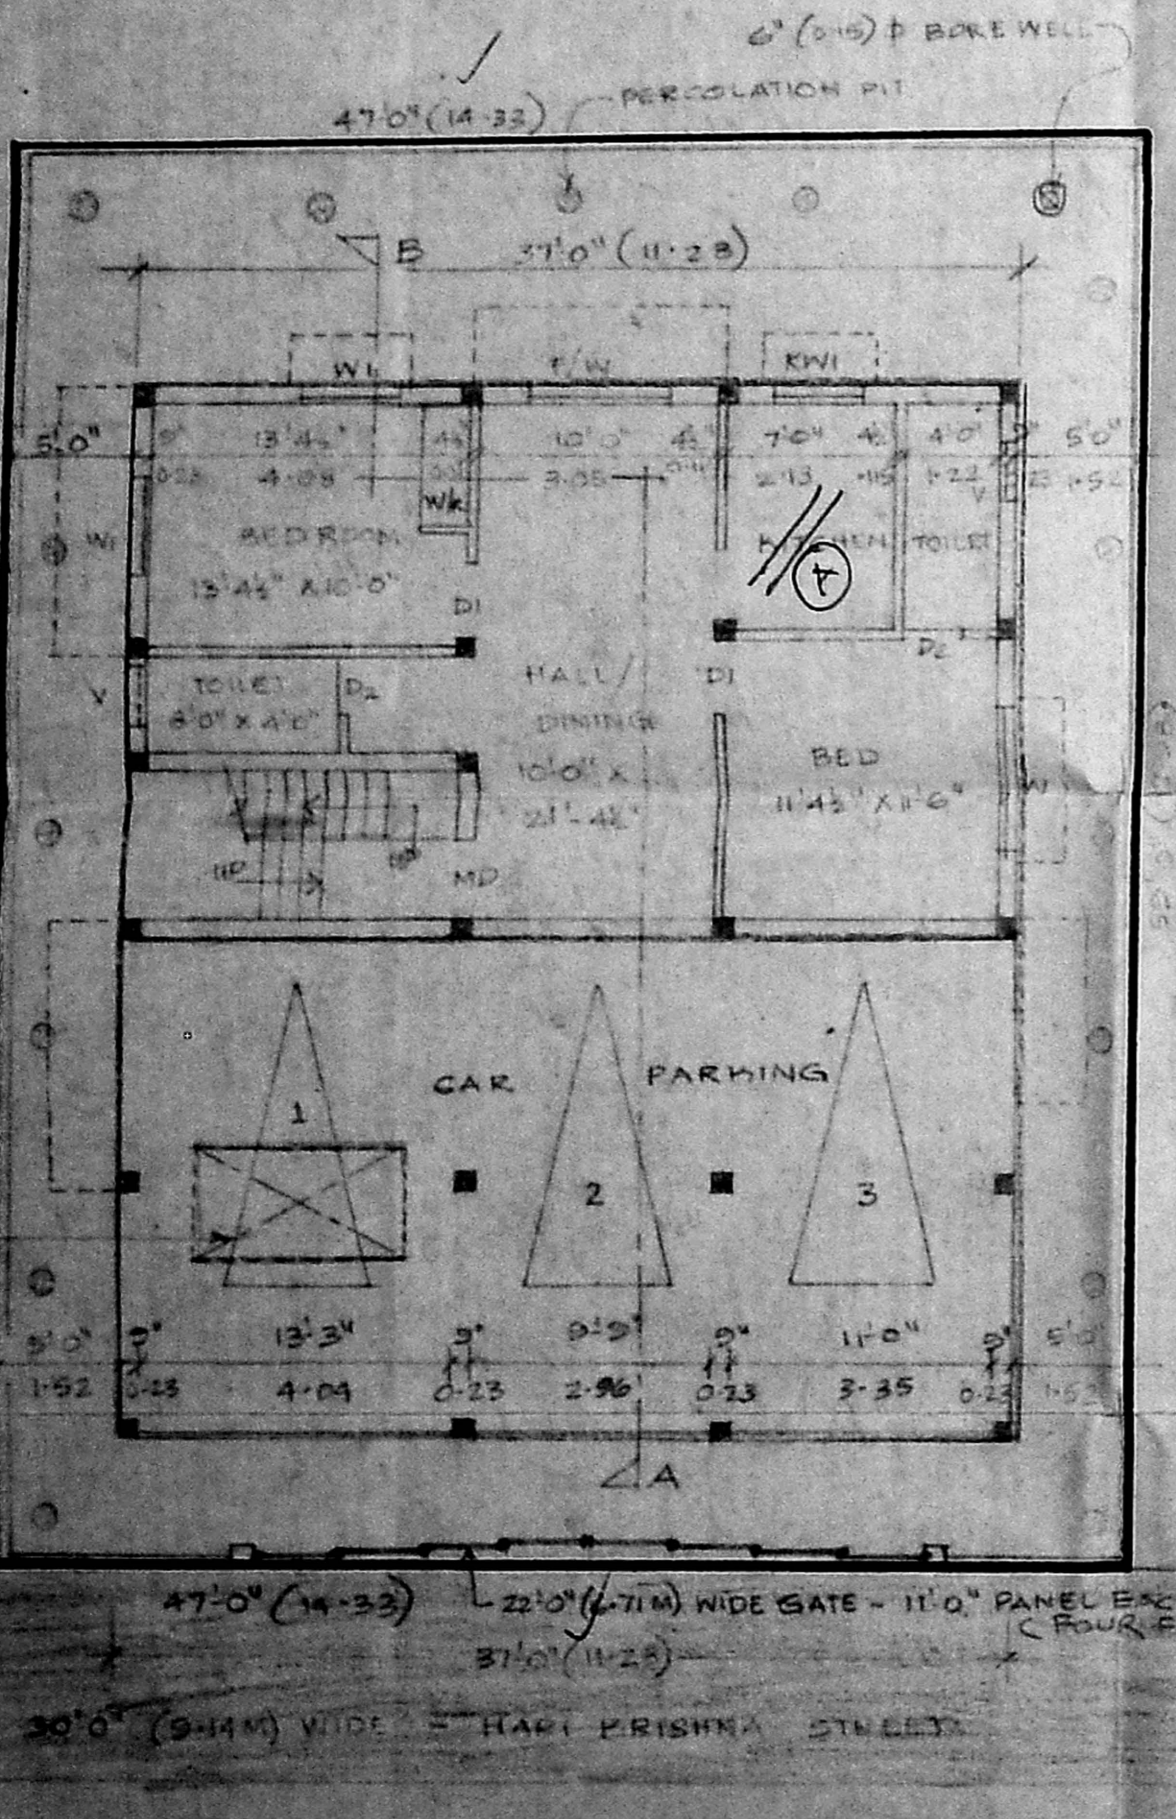


SITE CUM STILL FLOOR CUM GROUND FLOOR PLAN

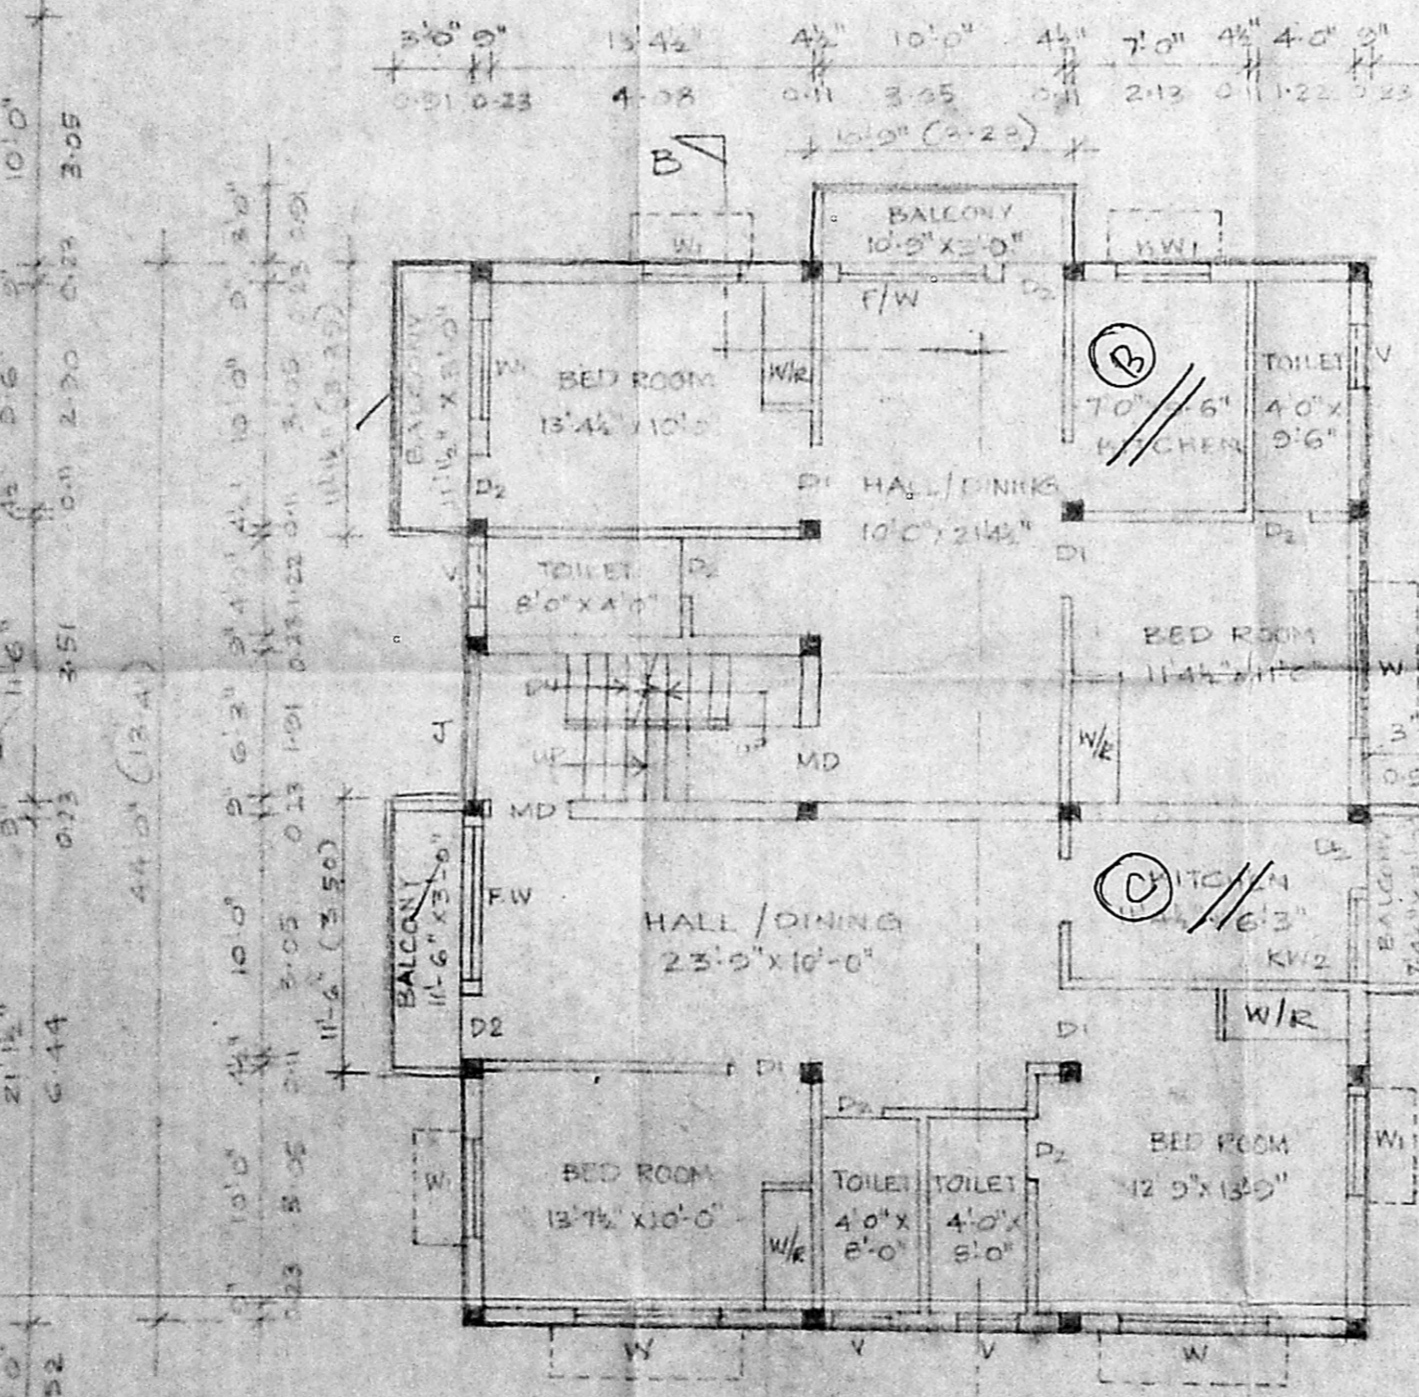

FIRST FLOOR PLAN

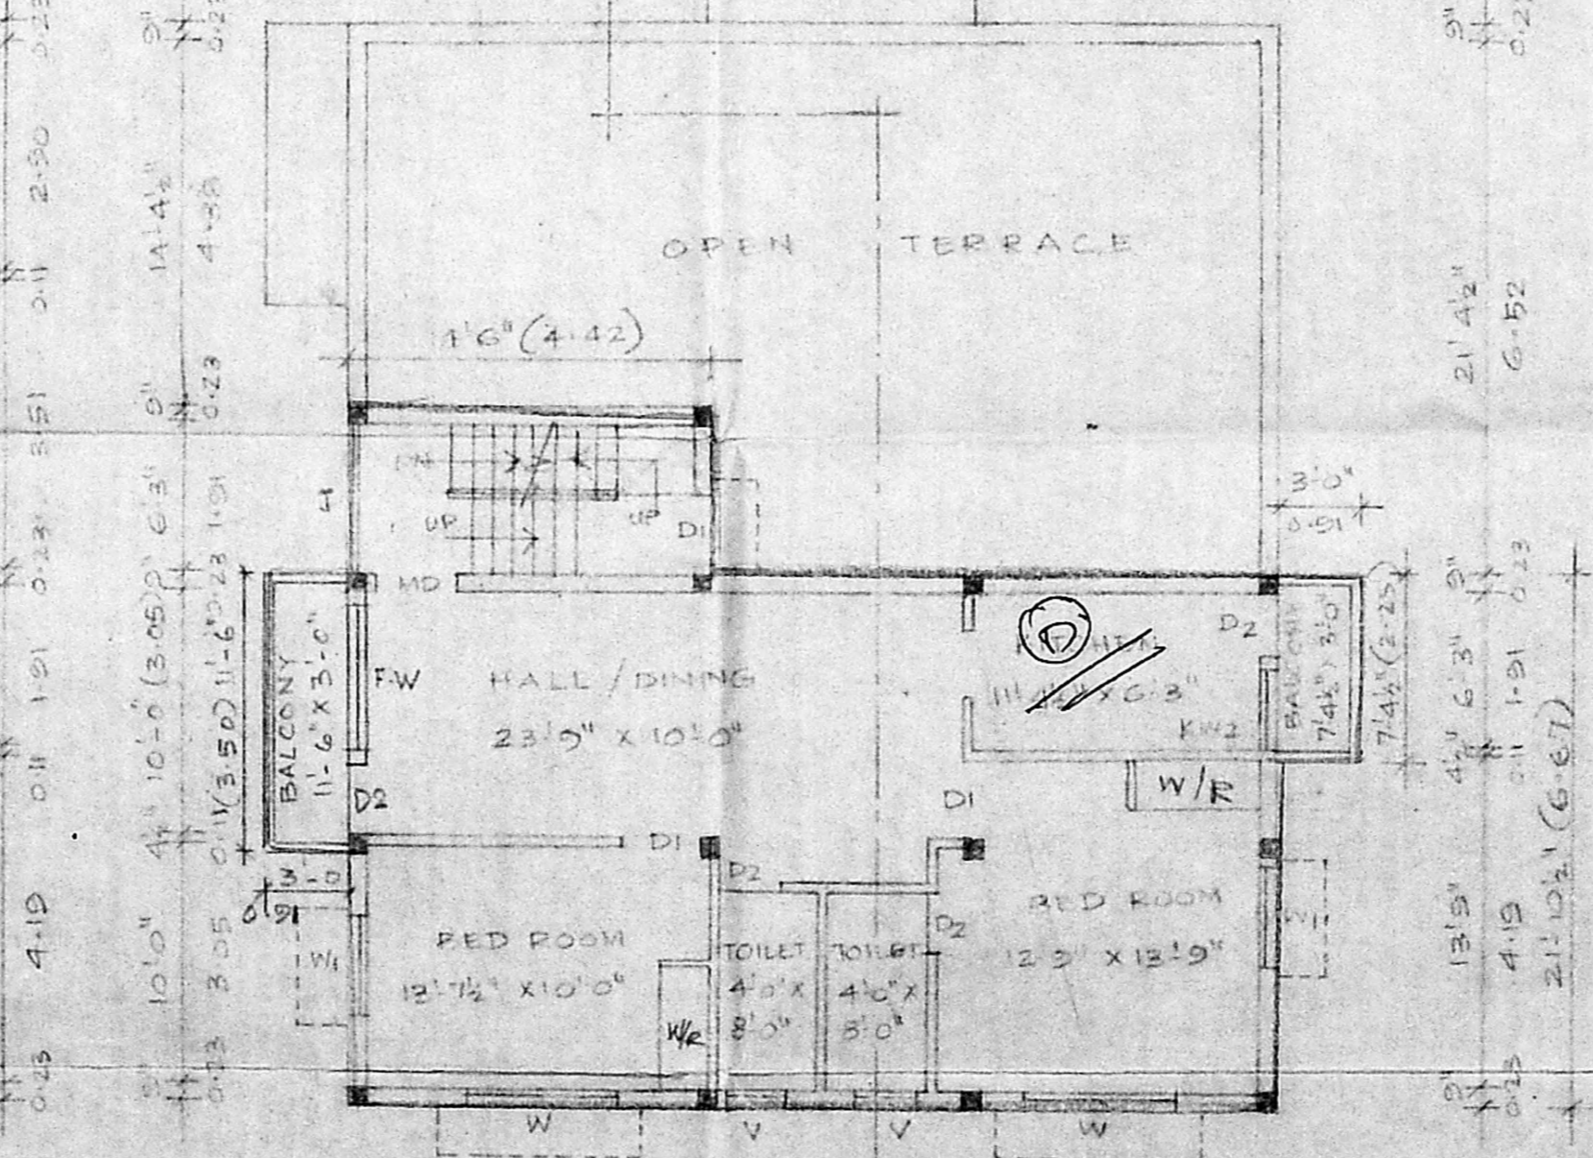

SECOND FLOOR CUM TERRACE FLOOR PLAN

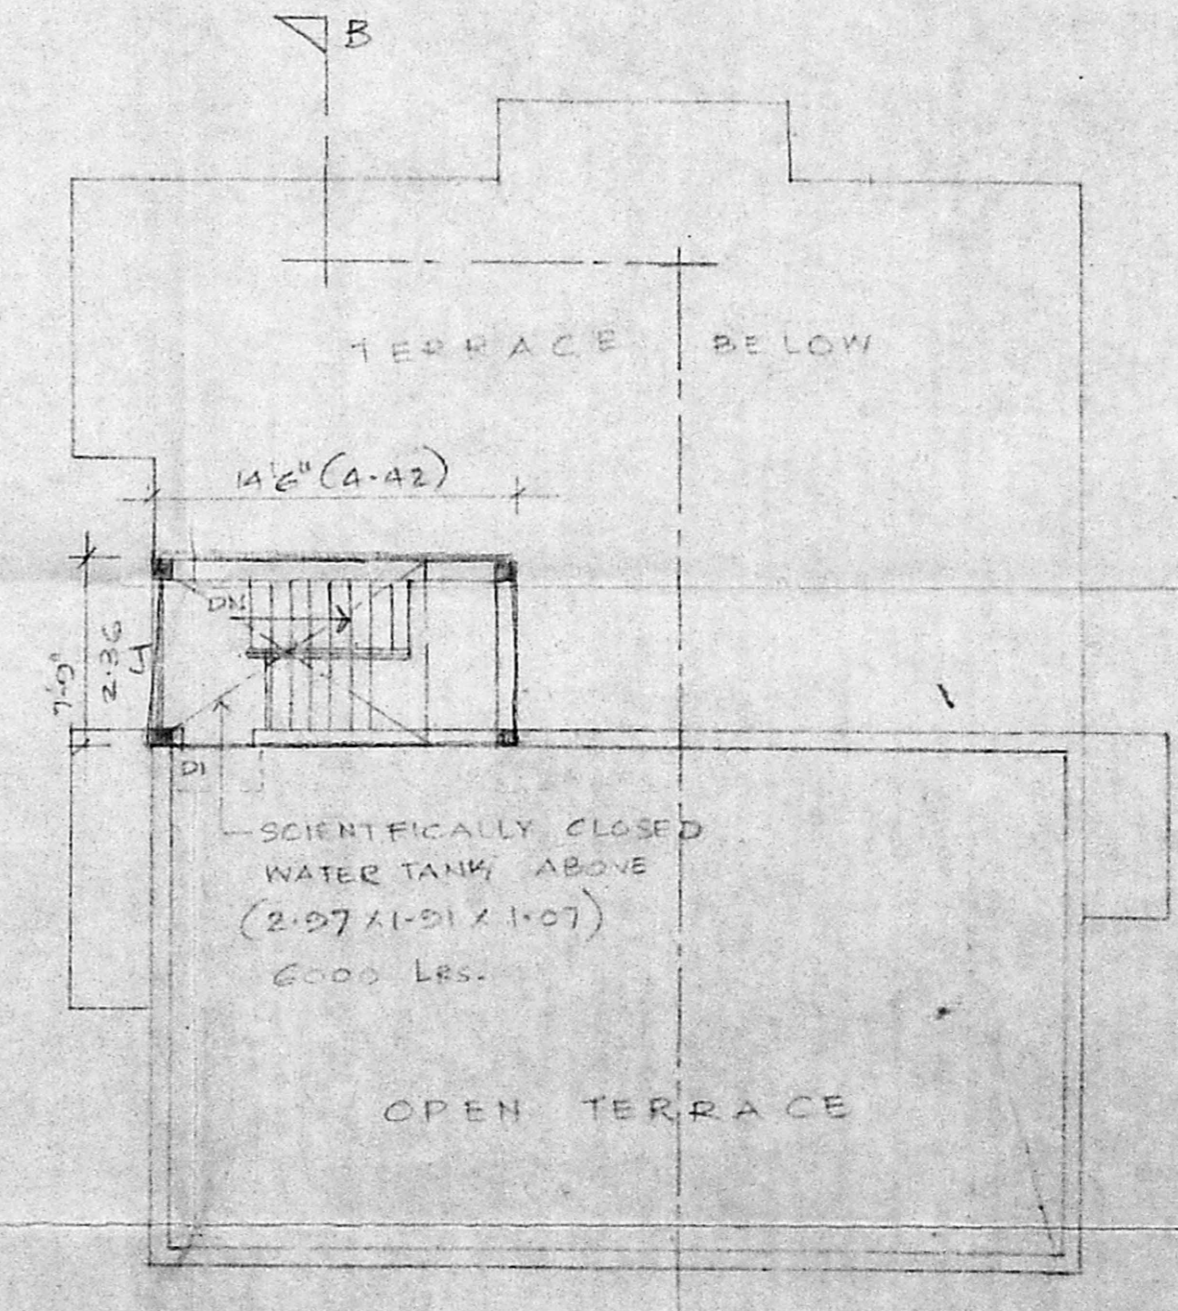

TERRACE FLOOR PLAN

SCHEDULE OF JOINERIES

MD	MAIN DOOR	3'-3" X 7'-0"	0.33 X 2.13
D1	DOOR	3'-0" X 7'-0"	0.21 X 2.13
D2	-DO-	2'-6" X 7'-0"	0.76 X 2.13
W	WINDOW	6'-0" X 4'-0"	1.83 X 1.22
W1	-DO-	4'-0" X 4'-0"	1.22 X 1.22
FW	FRENCH WINDOW	6'-0" X 6'-0"	1.83 X 1.83
KW1	KITCHEN WINDOW	4'-0" X 3'-0"	1.22 X 0.91
KW2	-DO-	3'-0" X 3'-0"	0.91 X 0.91
V	VENTILATOR	2'-6" X 1'-6"	0.76 X 0.46
V1	VENTILATOR	2'-0" X 2'-0"	0.91 X 0.91
J	JALLY	6'-3" X 4'-0"	1.91 X 1.22

AREA STATEMENT

	SQ. FT.	SQ. M.
TOTAL PLOT EXTENT	2773.00	257.71
GROUND FLOOR	846.00	78.62
FIRST FLOOR	1750.00	162.66
SECOND FLOOR	967.50	89.92
TOTAL BUILT UP AREA	3563.50	331.20

PLOT COVERAGE: 63.11% F.S-1:1-29

PROPOSED REVISED PLAN FOR RESIDENTIAL BUILDING AT PLOT No: 87-B, HARI KRISHNA STREET, KAVERIRANGAN -NAGAR, SURVEY No: 136/1 & 136/2-110-SALIGRAMAM VILLAGE, DIVISION No: 129, ZONE No: B, SAIDAPET TALUK, CHENNAI-03.

(PREVIOUS SANCTION No: P.R.A: 6640/99 DT: 5-11-99 B.A: 5266/99 DT: 1-2-99)

COLOUR CODE

PROPOSED	[Line Style]
ROAD	[Line Style]
BOUNDARY	[Line Style]

OWNER: *Shobaniaman*

LICENSED SURVEYOR

[Signature]
 T.K. RAMDAS, M.E., F.V.,
 CHARTERED ENGINEER DT: 27-10-87
 M 29308/E DT: 2-1-81
 LICENSED SURVEYOR CLASS-I, No. 161
 CORPORATION OF CHENNAI
 GOVT. REGD. VALUER C-1/210/91
 25, FLAT No. 16, RAMACHANDRA ST.,
 T. NAGAR, CHENNAI-600017
 OFF: 6281311 6220088, RES: 6281982
 FAX: 91-44-6237675
 E-Mail: ramdas@vsnl.com