



FRONT ELEVATION

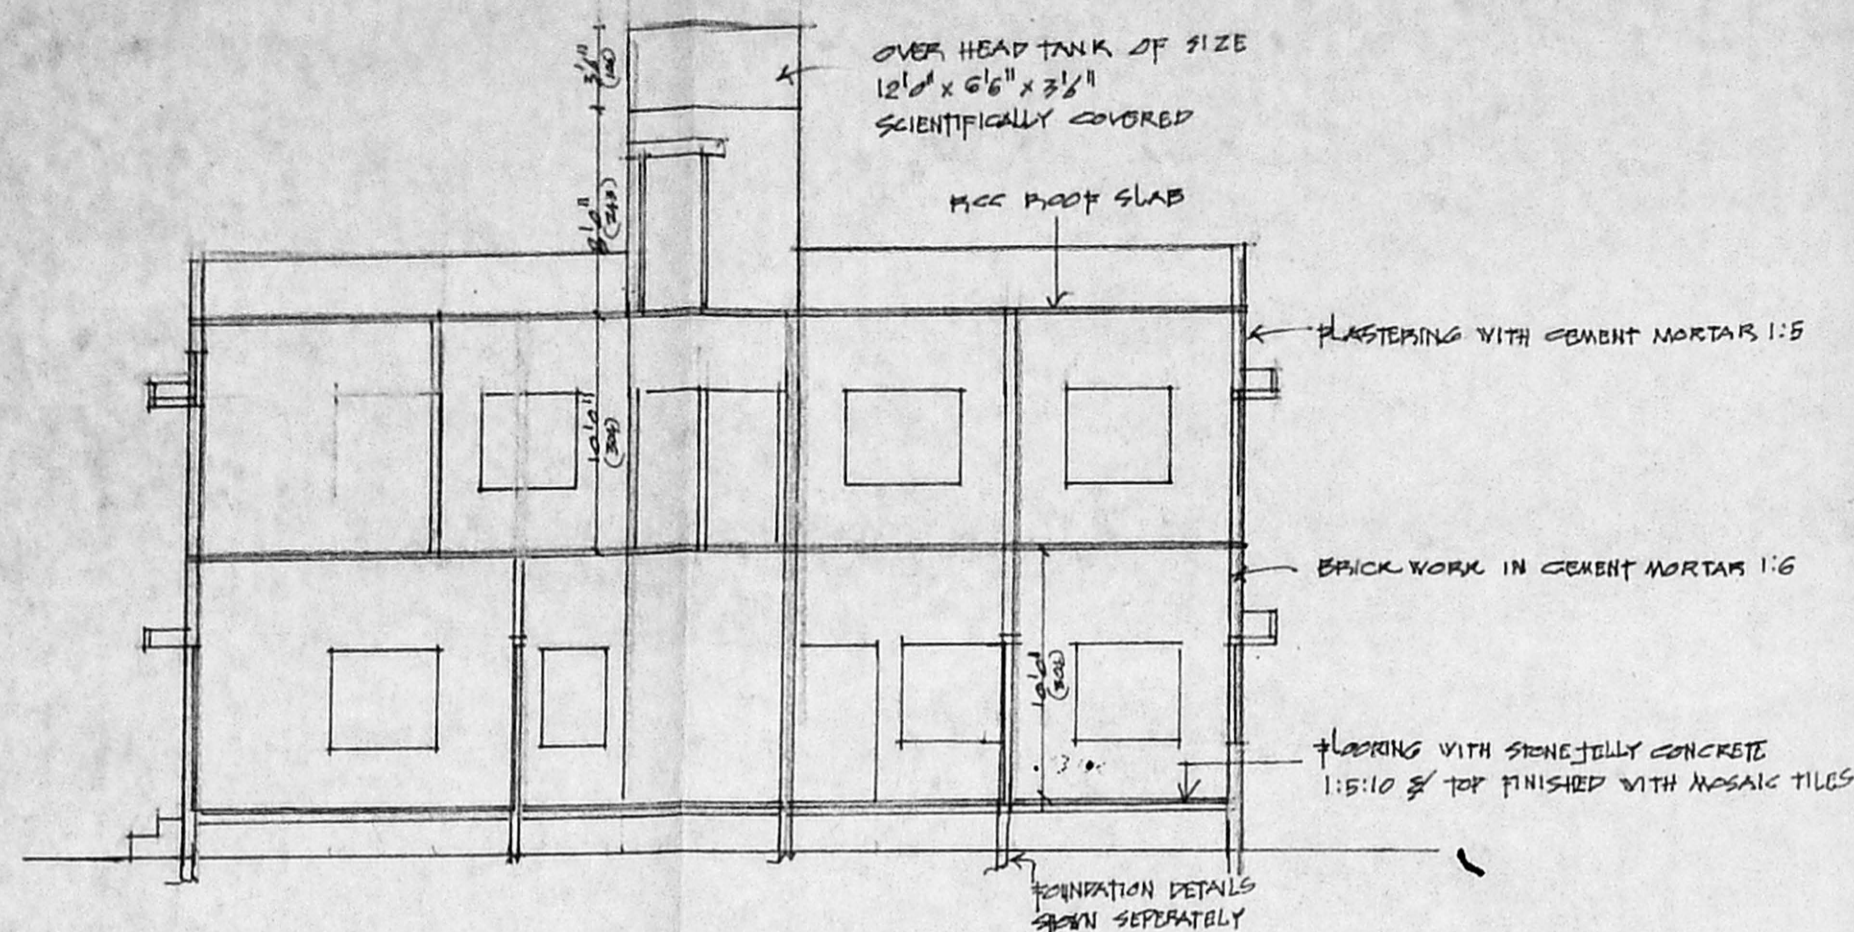


SECTION ON AB

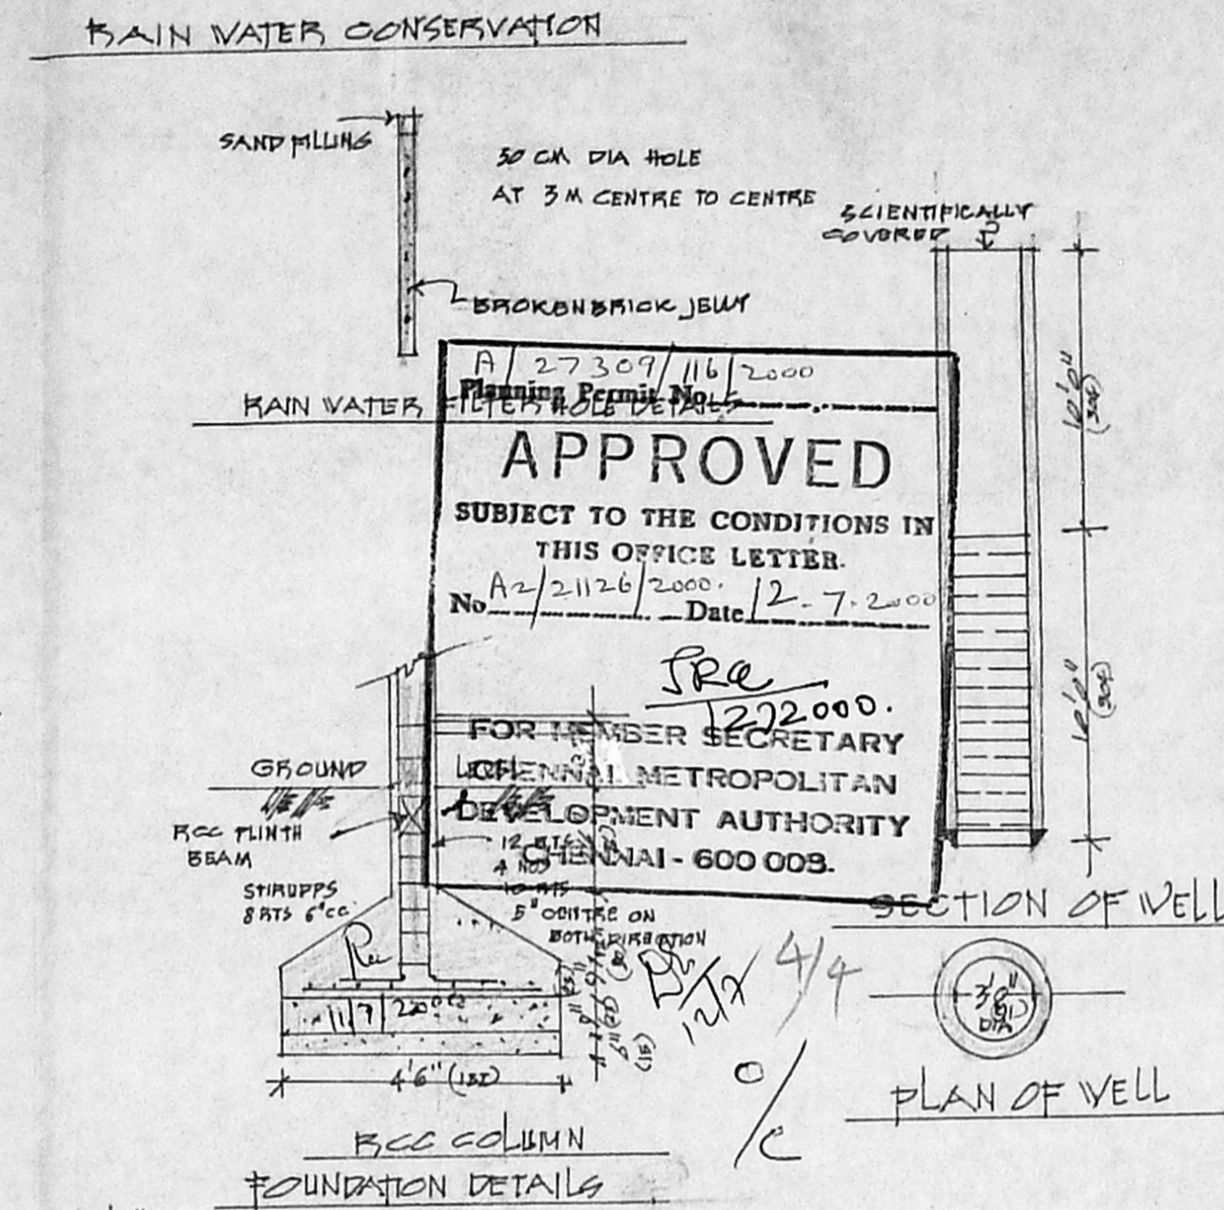

FOUNDATION DETAILS

PLAN OF WELL


COMPOUND WALL DETAILS

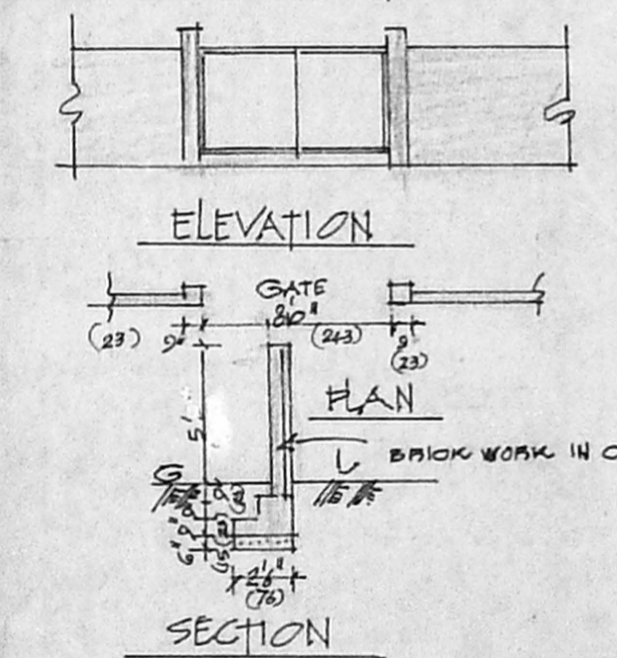


ELEVATION

PLAN


SECTION

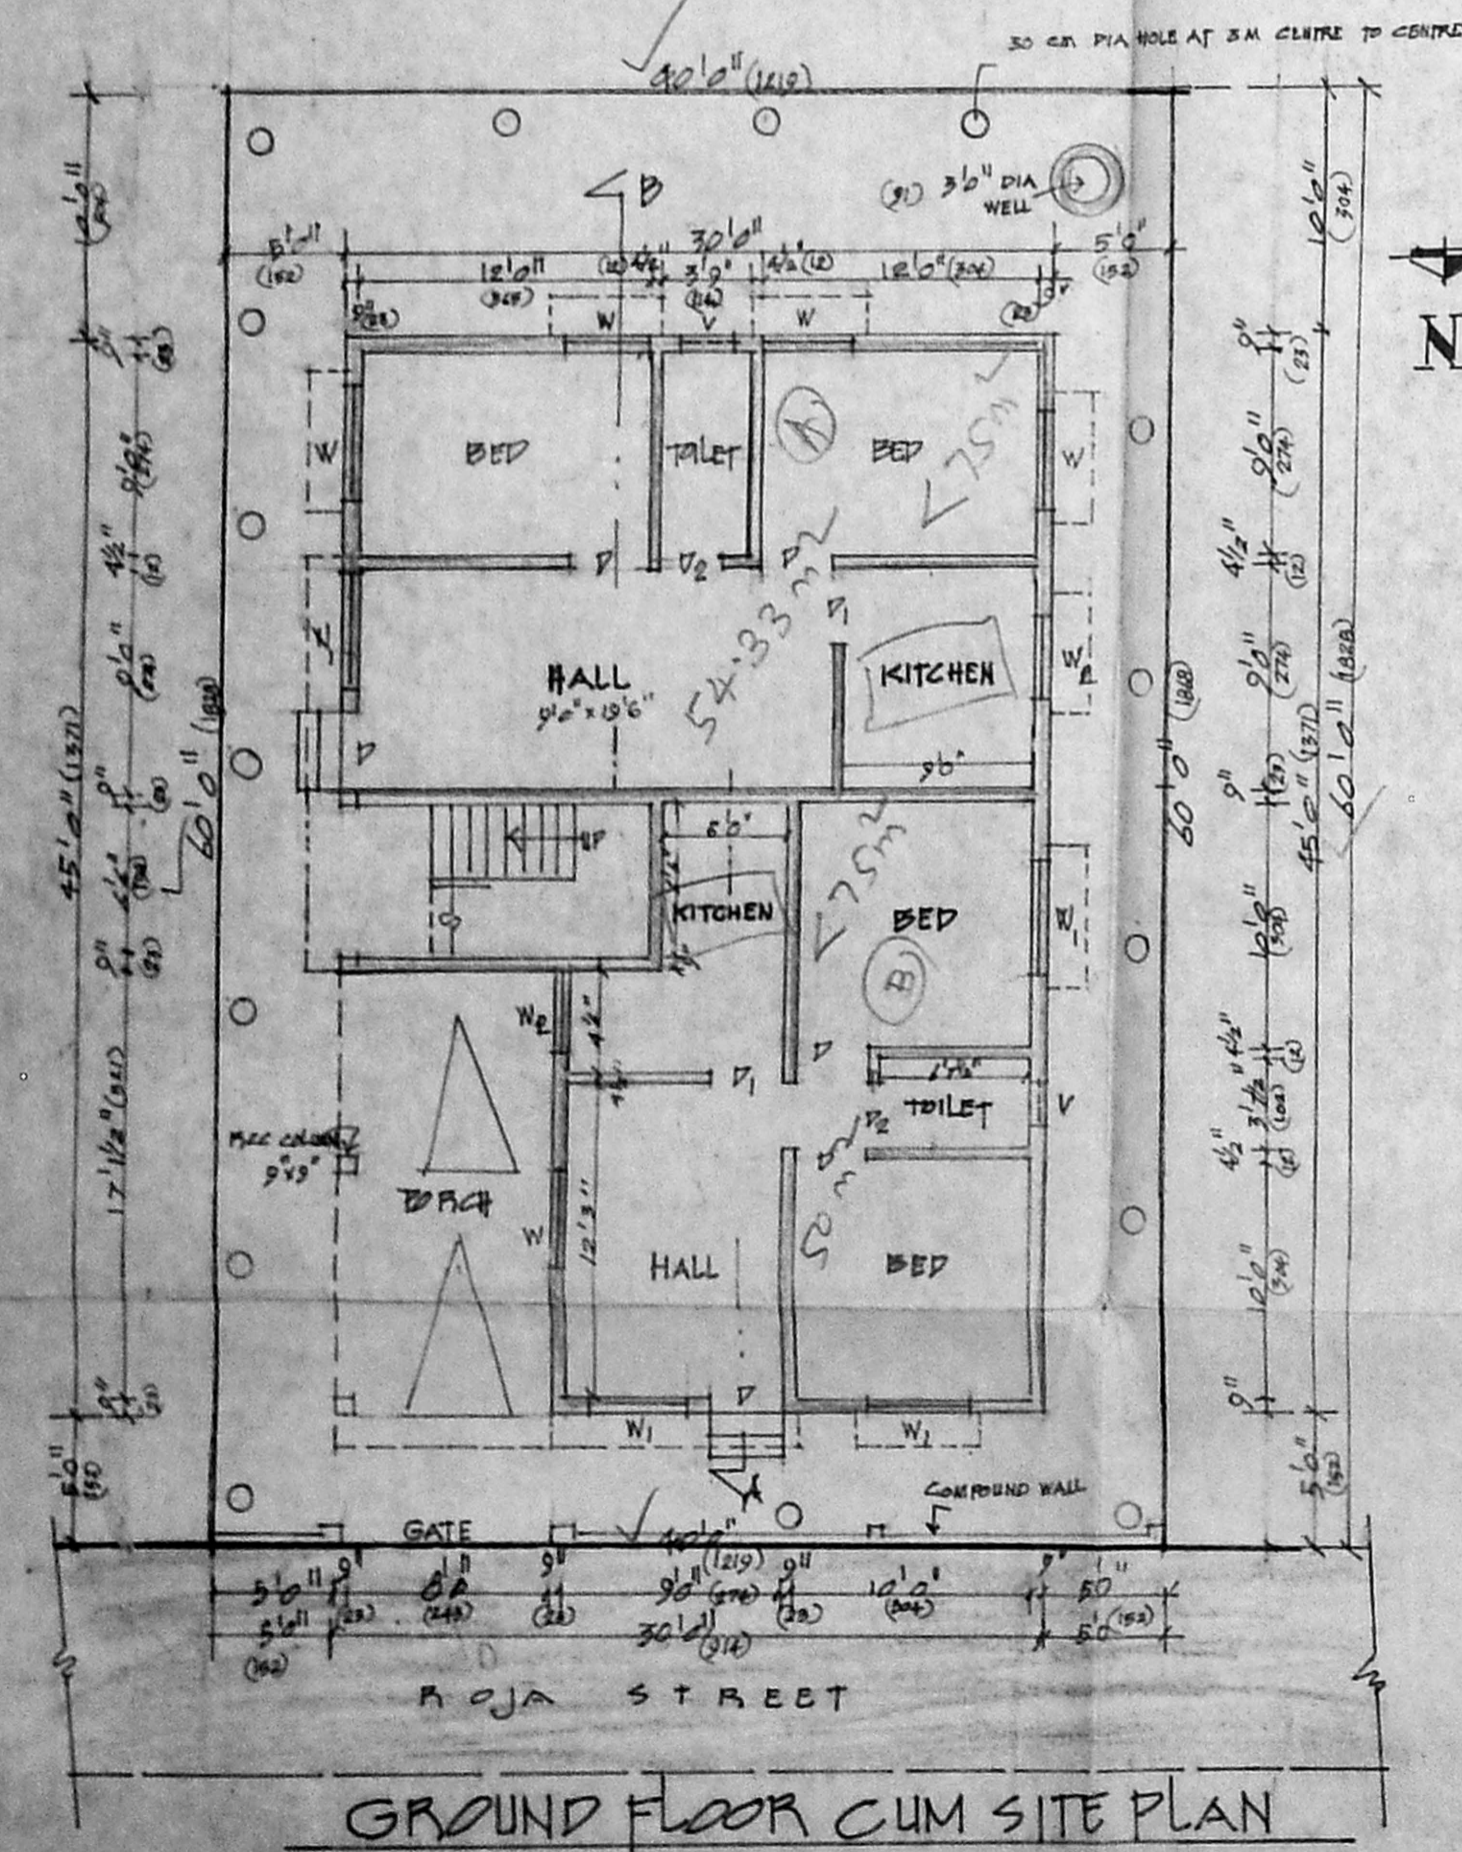

GROUND FLOOR CUM SITE PLAN

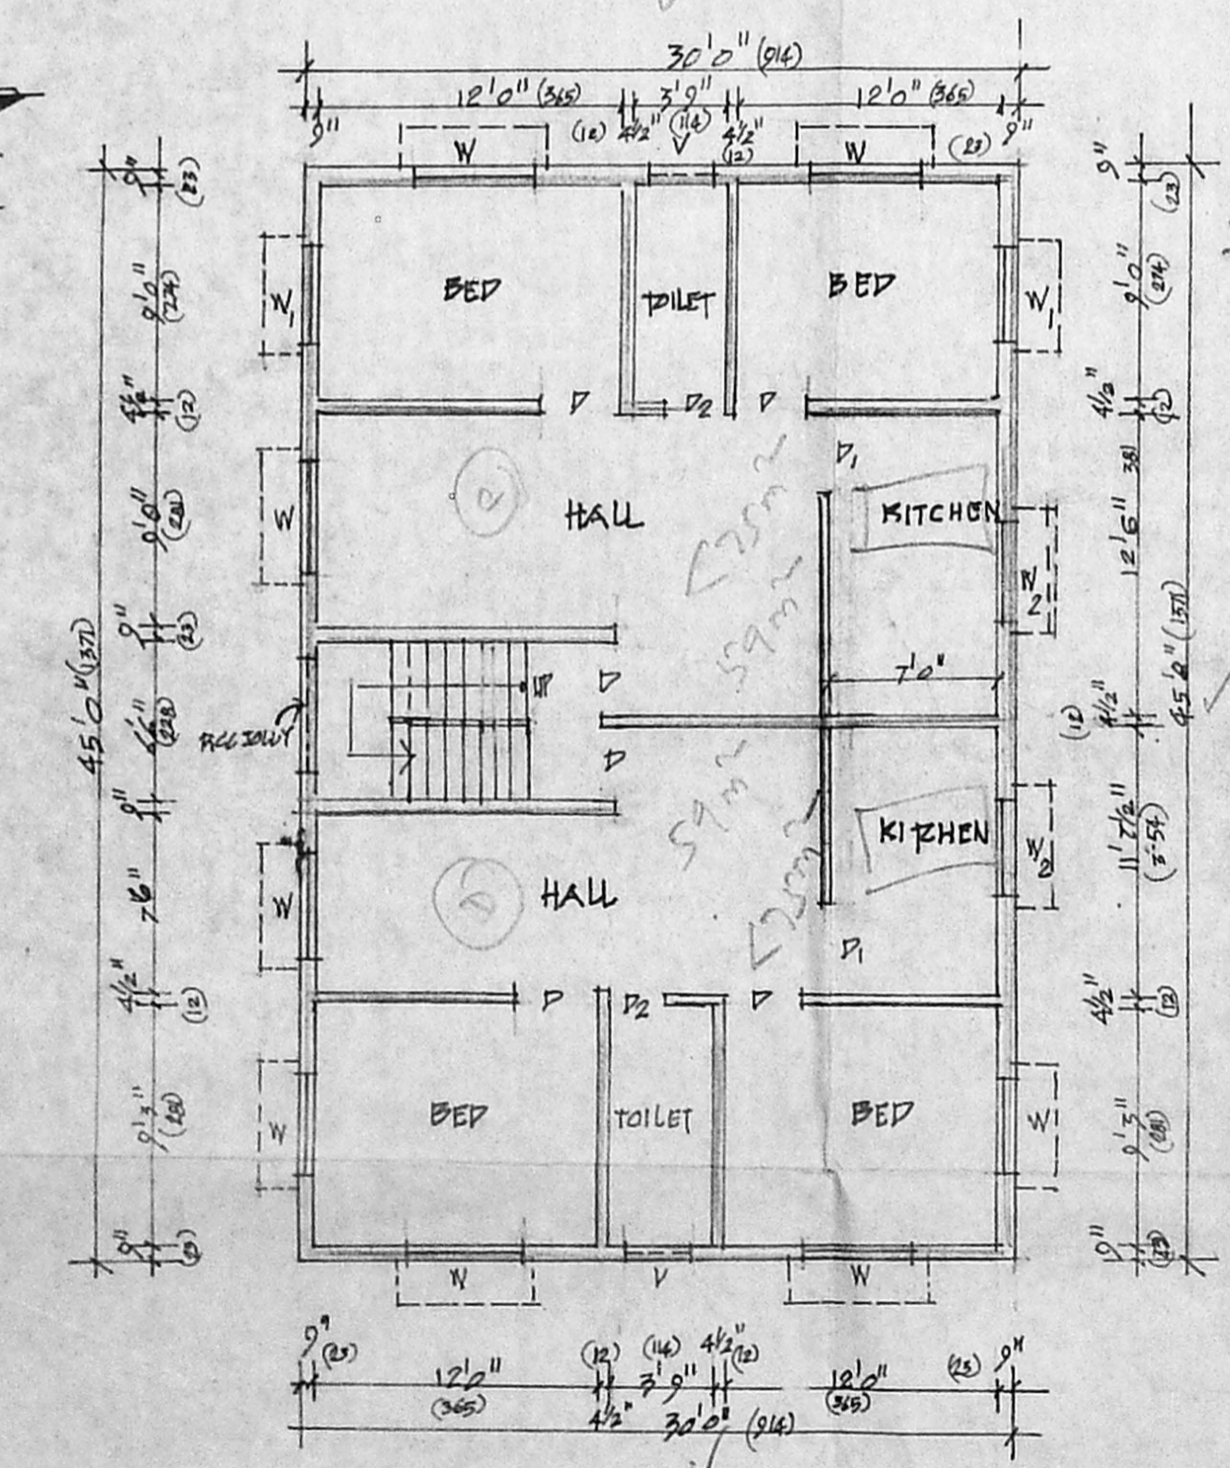


FIRST FLOOR PLAN

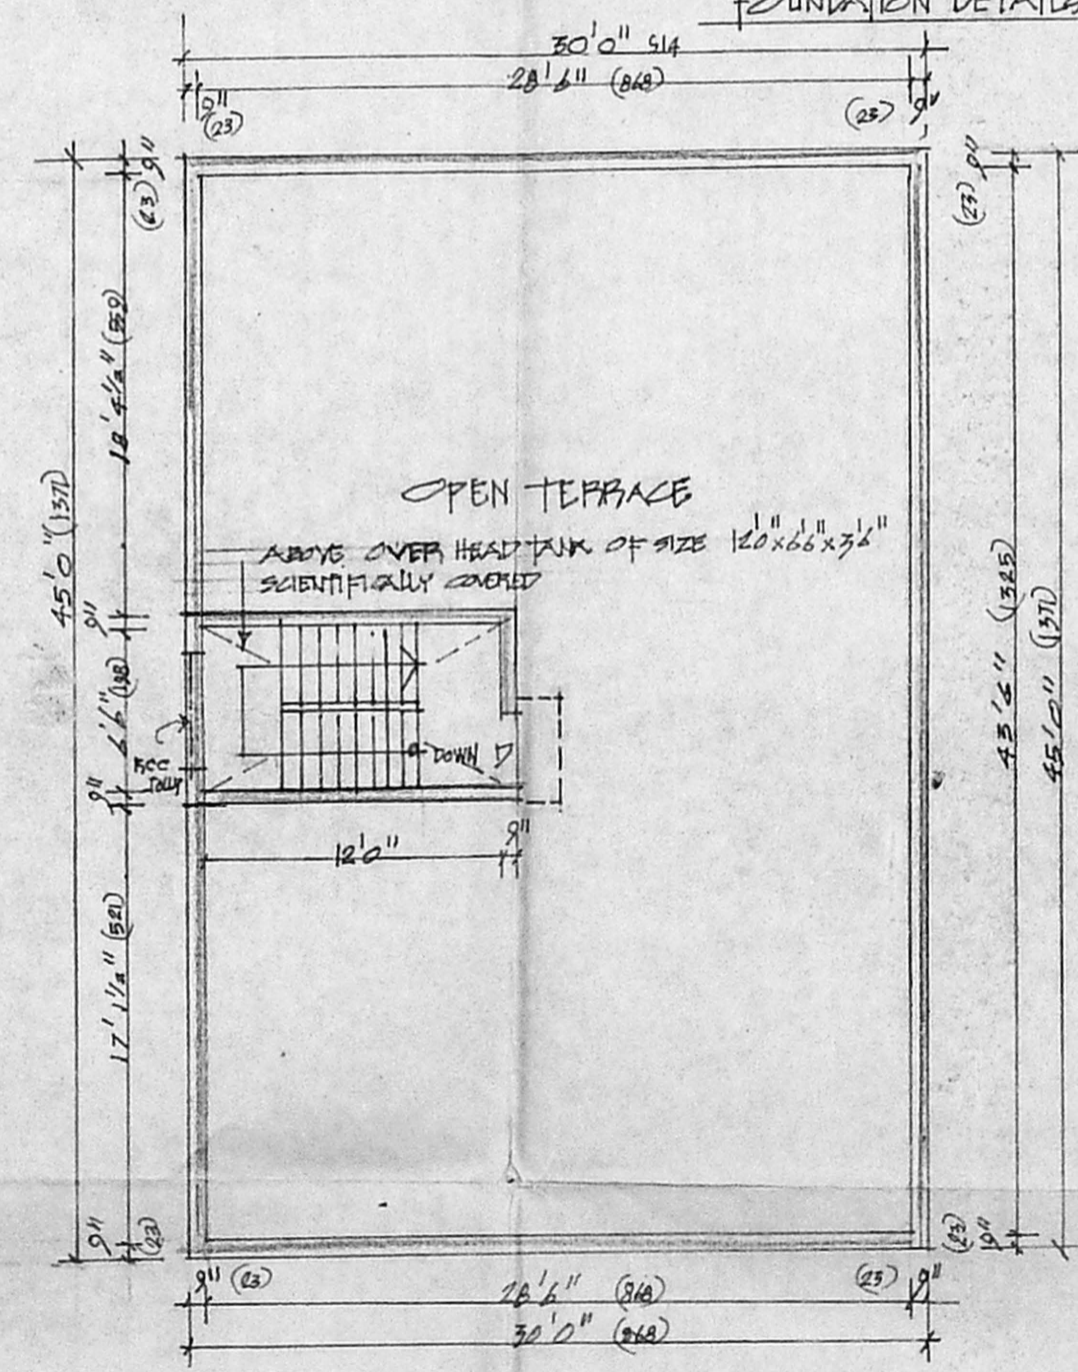

TERRACE FLOOR PLAN

RAIN WATER CONSERVATION

KEY MAP [NOT TO SCALE]

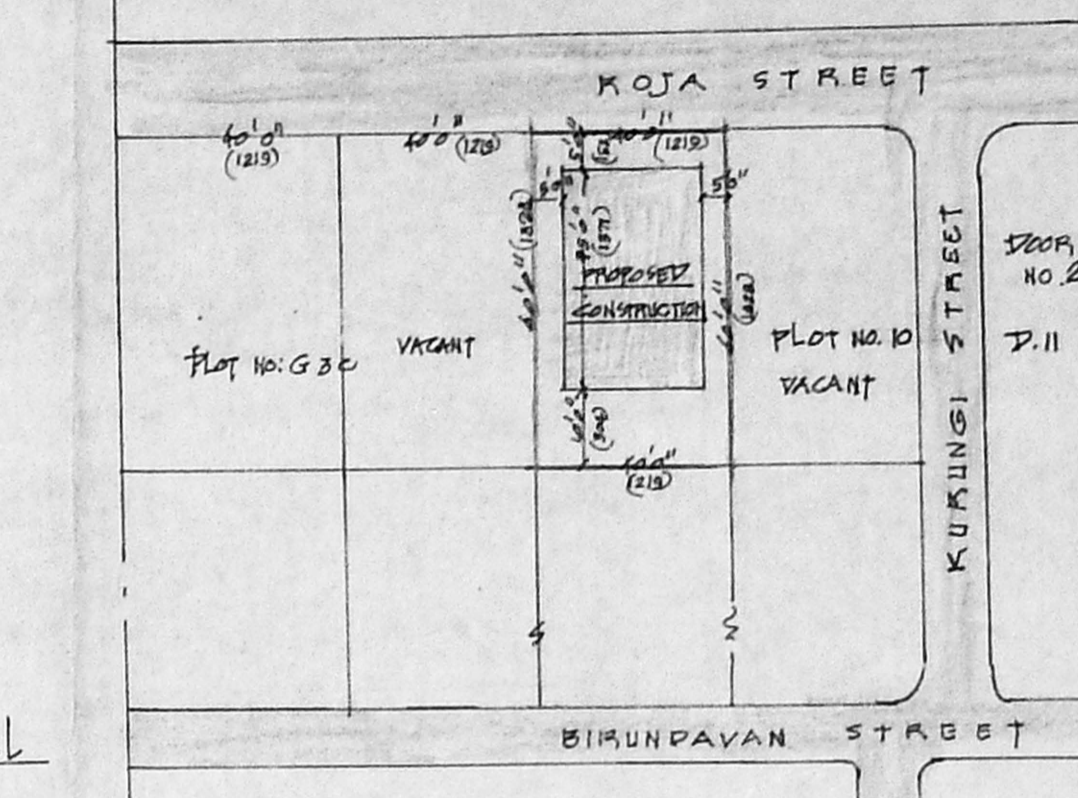

SCHEDULE OF JOINT SURVEY

D	DOOR	3'0" x 7'0"	(91 x 213)
D1	DOOR	3'0" x 6'6"	(91 x 198)
D2	DOOR	2'6" x 6'6"	(76 x 198)
W	WINDOW	3'6" x 4'0"	(106 x 121)
W1	WINDOW	4'0" x 4'0"	(121 x 121)
W2	WINDOW	4'0" x 3'0"	(121 x 91)
V	VENTILATOR	3'0" x 2'0"	(91 x 61)

AREA DETAILS

	SFT.	SQ.M.
PLOT AREA	2400	222.96
PROPOSED CONSTRUCTION		
GROUND FLOOR	1350	125.41
FIRST FLOOR	1350	125.41
HEAD ROOM	108	10.03
PLOT COVERAGE 56% F.S.I. 1.17		

COLOUR INDEX

[Symbol]	PROPOSED CONSTRUCTION	REVISED PLAN
[Symbol]	ROAD	SCRUTINY PLAN
[Symbol]	PLOT BOUNDARY	

PROPOSED CONSTRUCTION OF RESIDENTIAL BUILDING AT PLOT NO. D9 DOOR NO. 10 AT ROJA STREET, BIRUNDAVAN NAGAR, KOYAMBEDU, DIVISION NO. 65 CHENNAI, 600092.

SCALE 1" = 8 FEET [1:100]

OWNER

B. Pichandi, C.E.
Consulting Engineer & Licensed Surveyor
Regd. No. 533
Corporation of Chennai
No. 37, Venkatesan Street,
Chennai-600 005.