
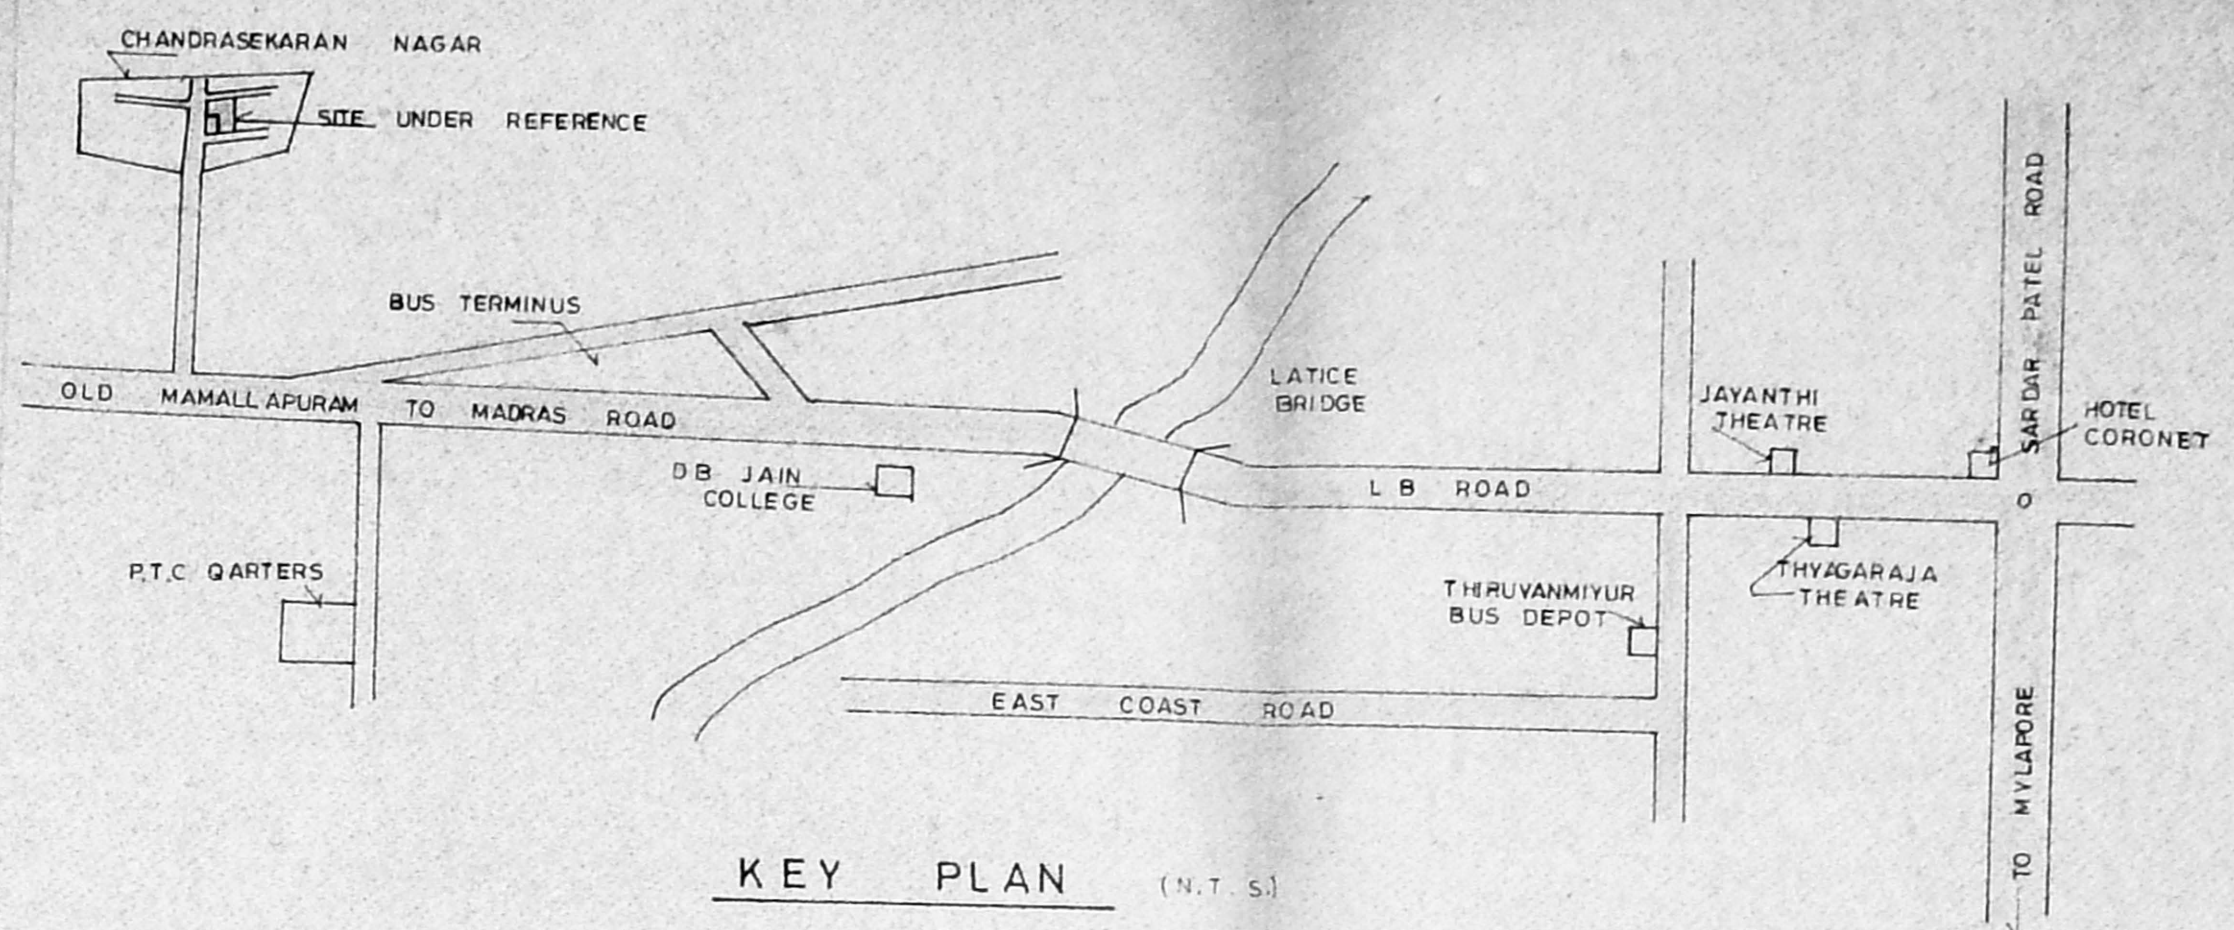


A/ 27339/146/2000
 Planning Permit No. **APPROVED**
 SUBJECT TO THE CONDITIONS IN THIS OFFICE LETTER.
 No. A2/22772/2k/13.9-2000
 Date 13.9.2000
 For Member Secretary
 CHENNAI METROPOLITAN DEVELOPMENT AUTHORITY
 CHENNAI - 600 008.

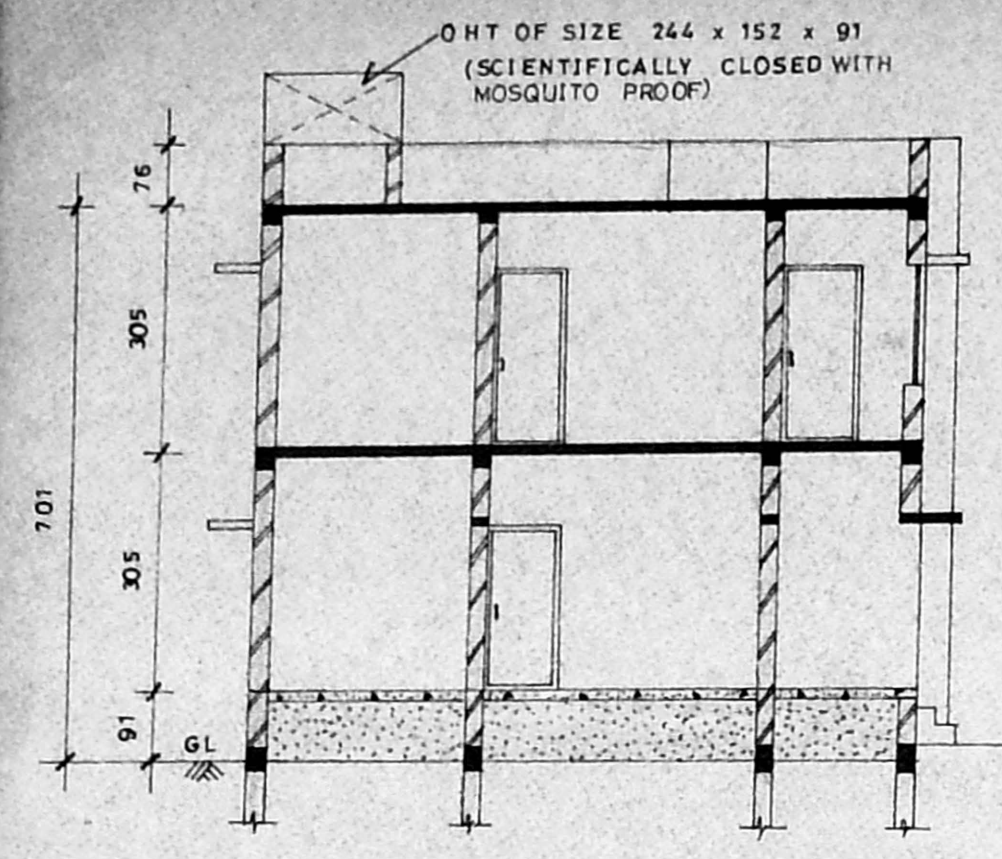

SPECIFICATION
 R.C.C Column foundation 1:1½:3
 Sand filling for foundation and basement
 Brick work in CM 1:5 using class one bricks
 Flooring concrete in PCC 1:4:8 finishing with mosaic tiles
 R.C.C Items in 1:1½:3 with necessary reinforcement
 Roof shall be of R.C.C slab finishing with weathering course
 Plastering for ceiling and wall with CM 1:3 & 1:4
 Joineries in best country wood

JOINERY DETAILS

Code	Description	Dimensions	Material
MD	Door	100 X 213	3' 3" X 7' 0"
D1	"	91 X 213	3' 0" X 7' 0"
D2	"	76 X 213	2' 6" X 7' 0"
W	Window	91 X 91	3' 0" X 3' 0"
W1	"	91 X 137	3' 0" X 4' 6"
W2	"	122 X 137	4' 0" X 4' 6"
V	Ventilator	91 X 61	3' 0" X 2' 0"

AREA DETAILS

Item	SFT	SQM
Plot Area	6574	610.74
PLINTH AREA		
Ground floor	599.60	55.70
First floor	599.60	55.70
Total		
Plot cover	0.09%	
F.S.I	0.18	






PROPOSED RESIDENTIAL BUILDING
 AT, PLOT NO- 27, 29 & 30, S.NO-259/1,
 CHANDRASEKARAN NAGAR,
 OKKIAM THORAPAKKAM VILLAGE,
 TAMBARAM TALUK,
 CHENNAI - 600 096.

COLOUR INDEX

Proposed	
Road	
Boundary	

Scale : 1:100
 Date : 24 FEB '99
 Rev on : 11 APR 2000
 Drg No : H-355
 Drn by : P.S.N.
 Chkd by : V.S.
 OWNER

Prepared by
V. SUNDARARAJULU & ASSOCIATES
 Engineers, Valuers, Surveyors, Arbitrators.
 410, TVS Avenue, Anna Nagar West Extn.,
 Chennai-600 101, Ph: 654 6875, 654 4488.

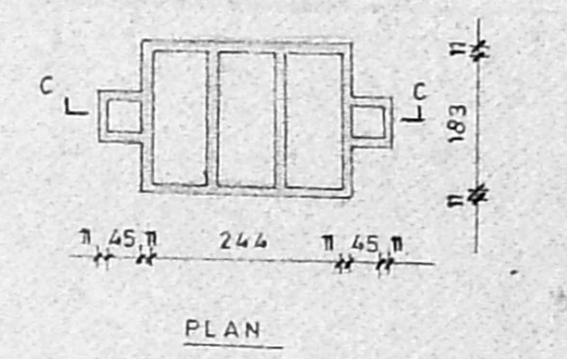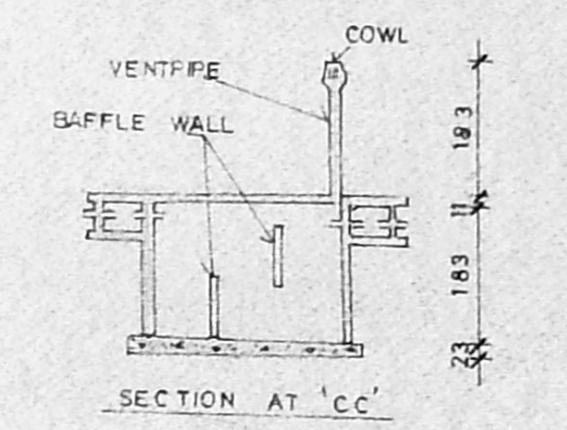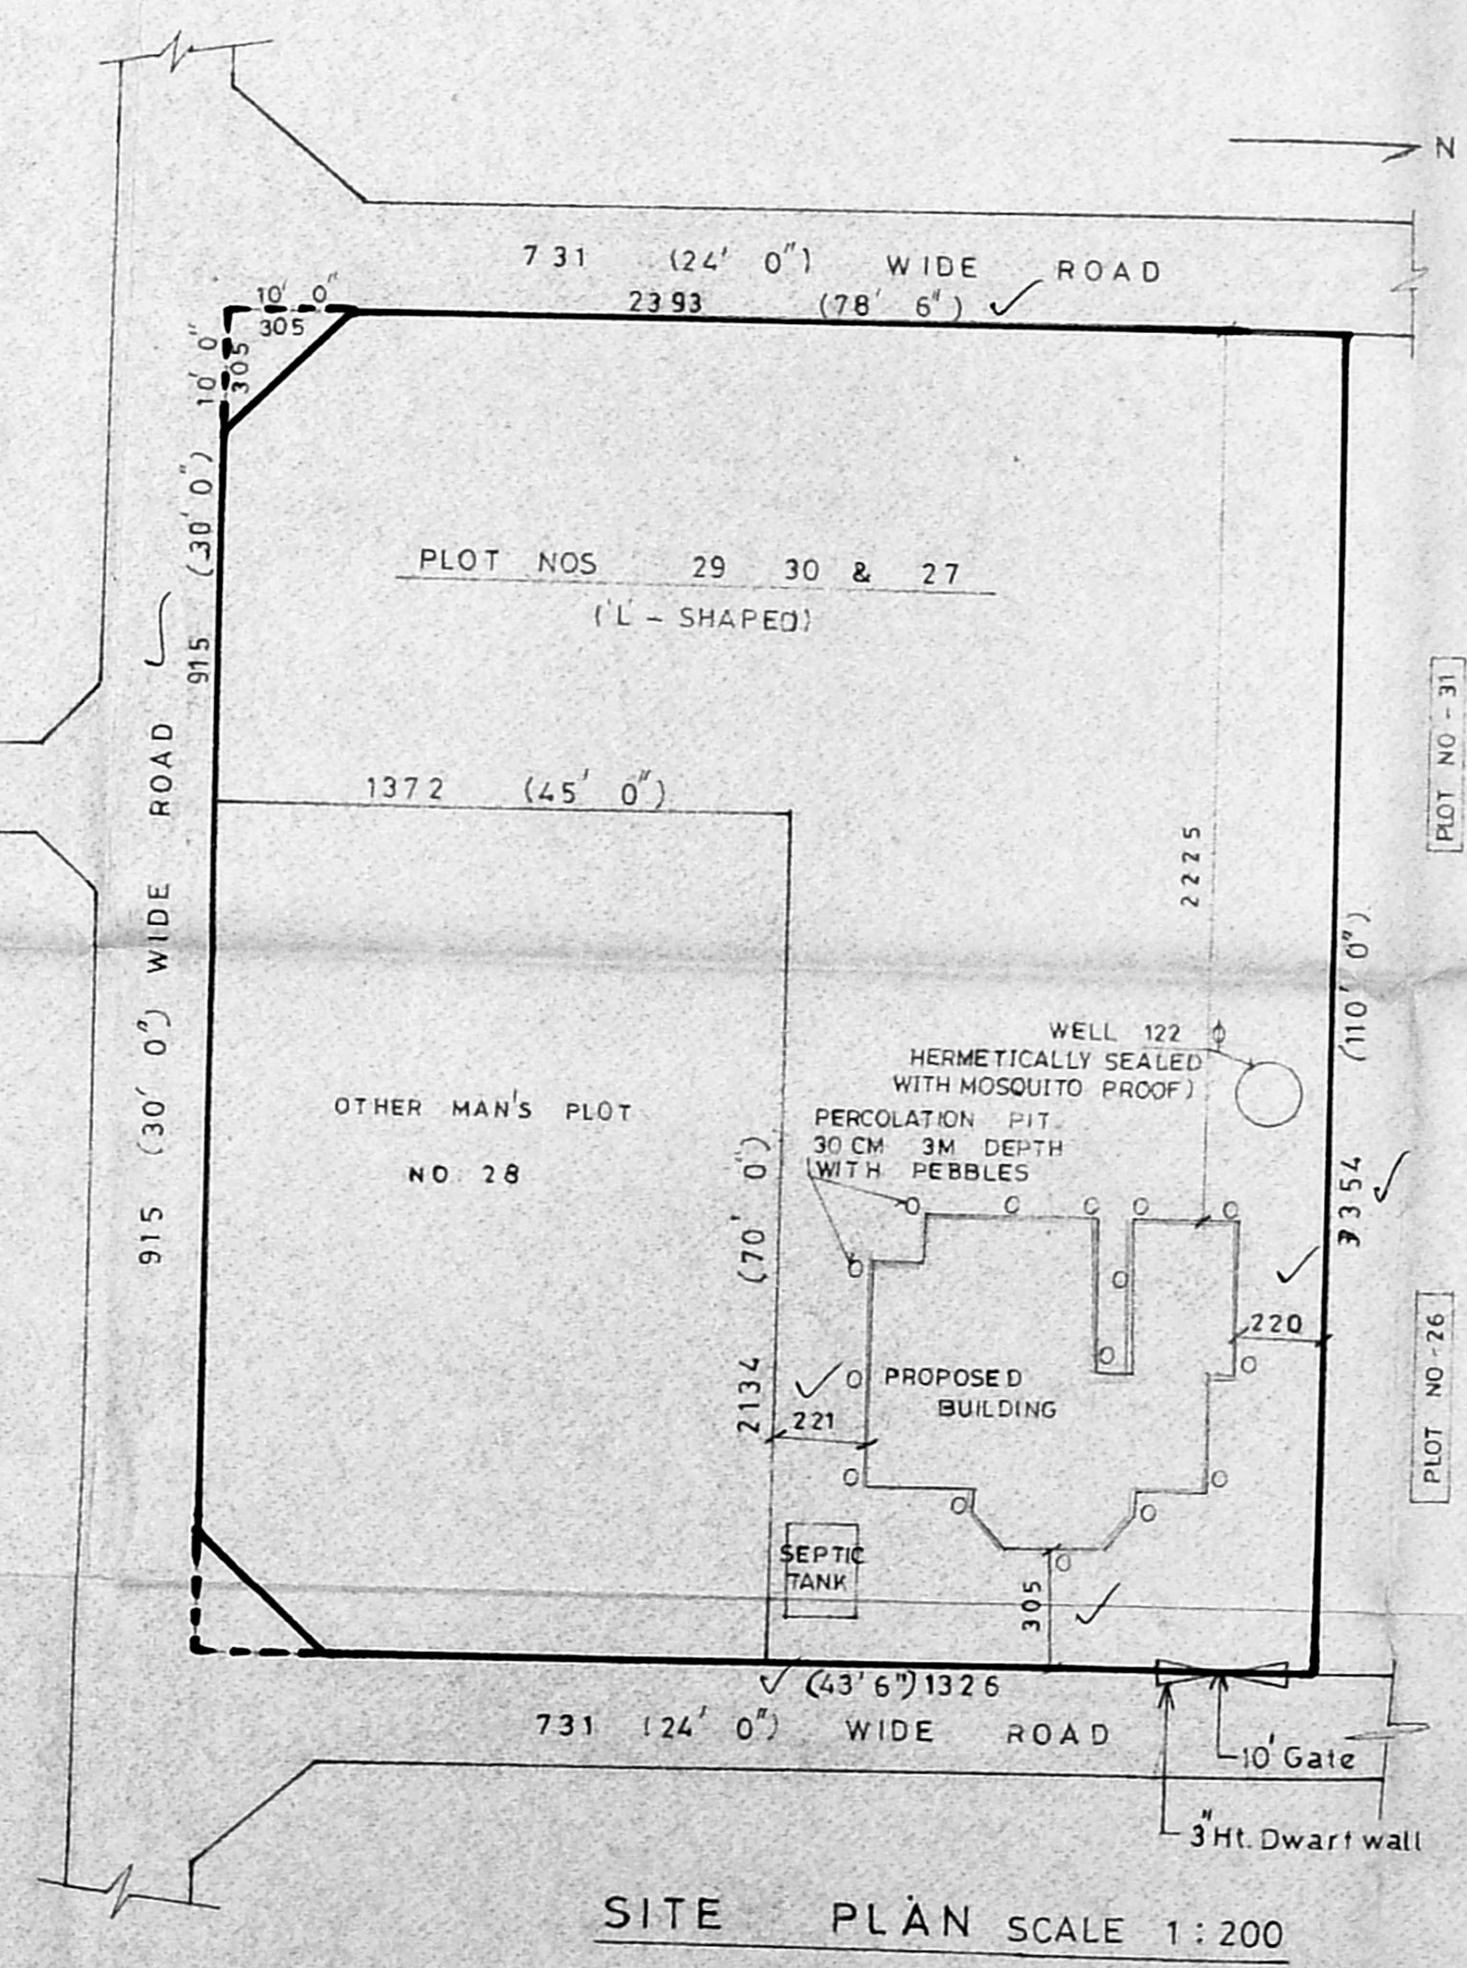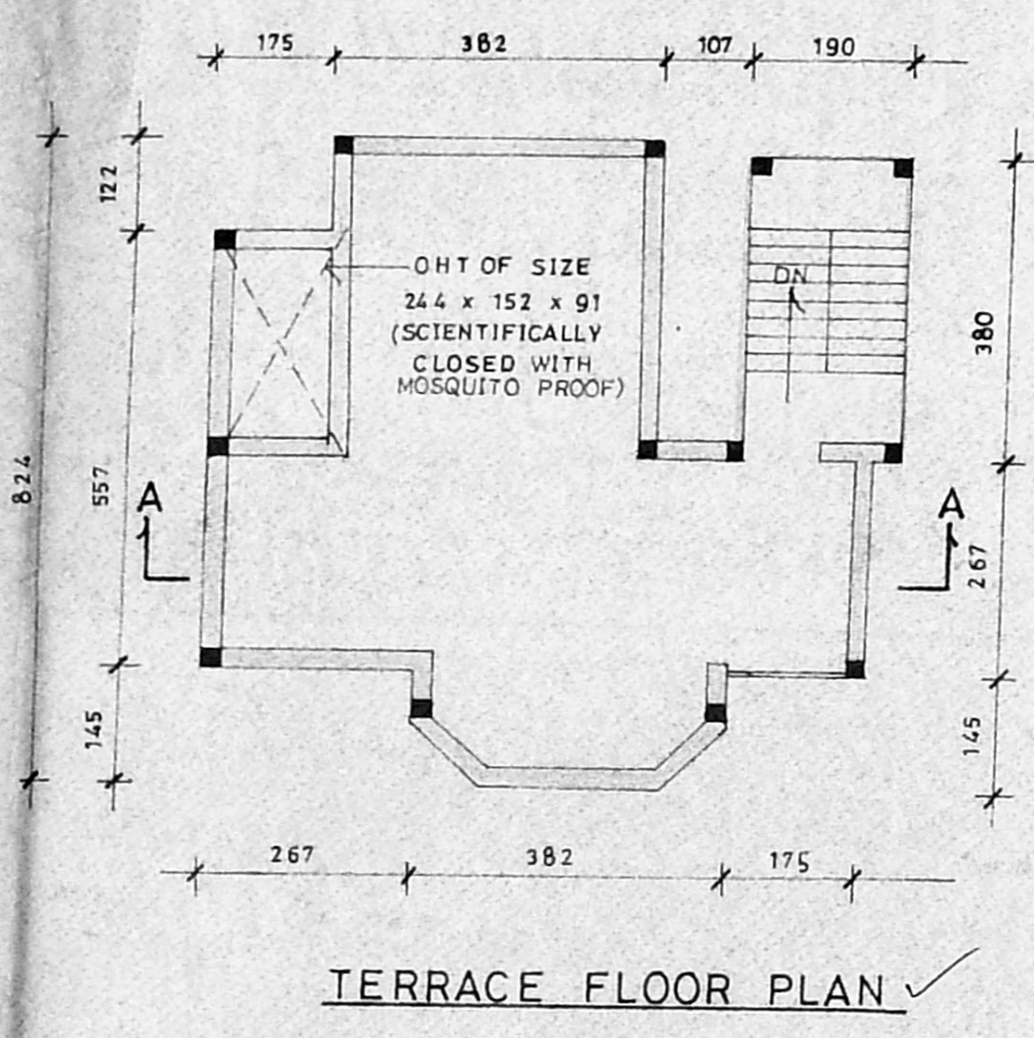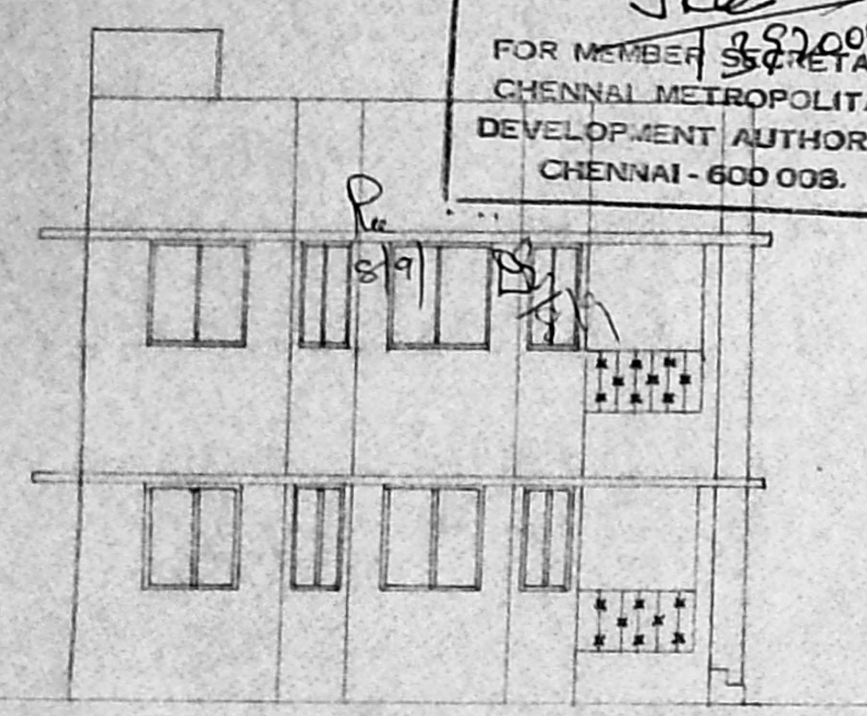

SEPTIC TANK DETAILS

