



21/11/2000

REVISED SCRUTINY PLAN


A/27434/21/2001
 Planning Permit No. 30-1-2001
APPROVED
 SUBJECT TO THE CONDITIONS IN THIS OFFICE LETTER.
 A2/40215/2000
 No. 30-1-2001
 Date 21/11/2000
 FOR MEMBER SECRETARY
 CHENNAI METROPOLITAN
 DEVELOPMENT AUTHORITY
 CHENNAI - 600 008.

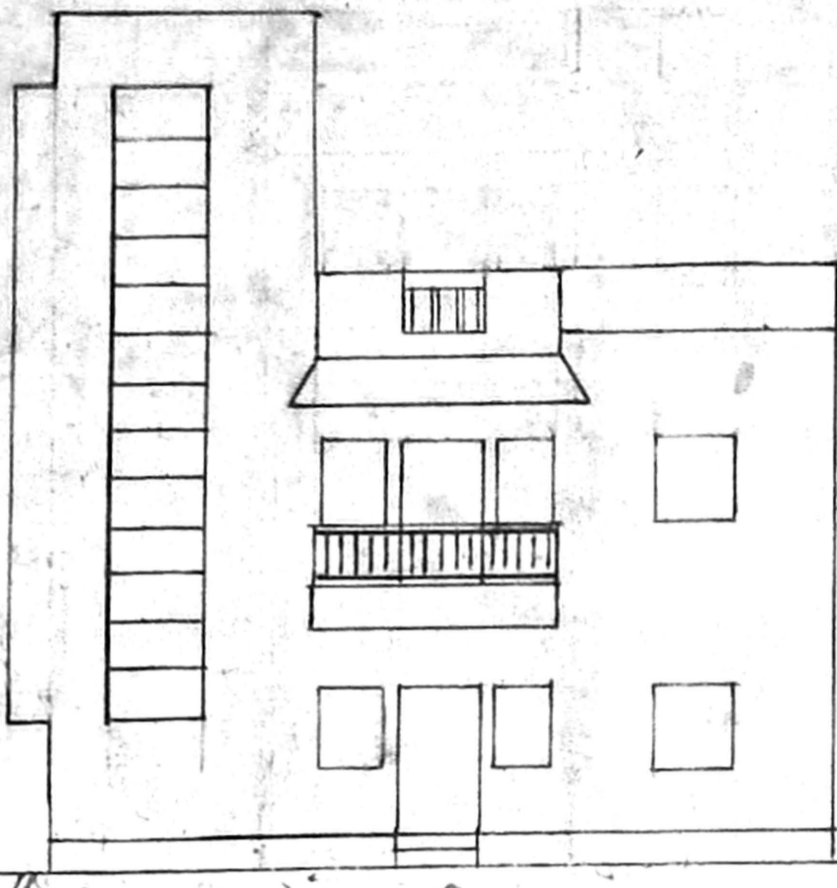

ELEVATION

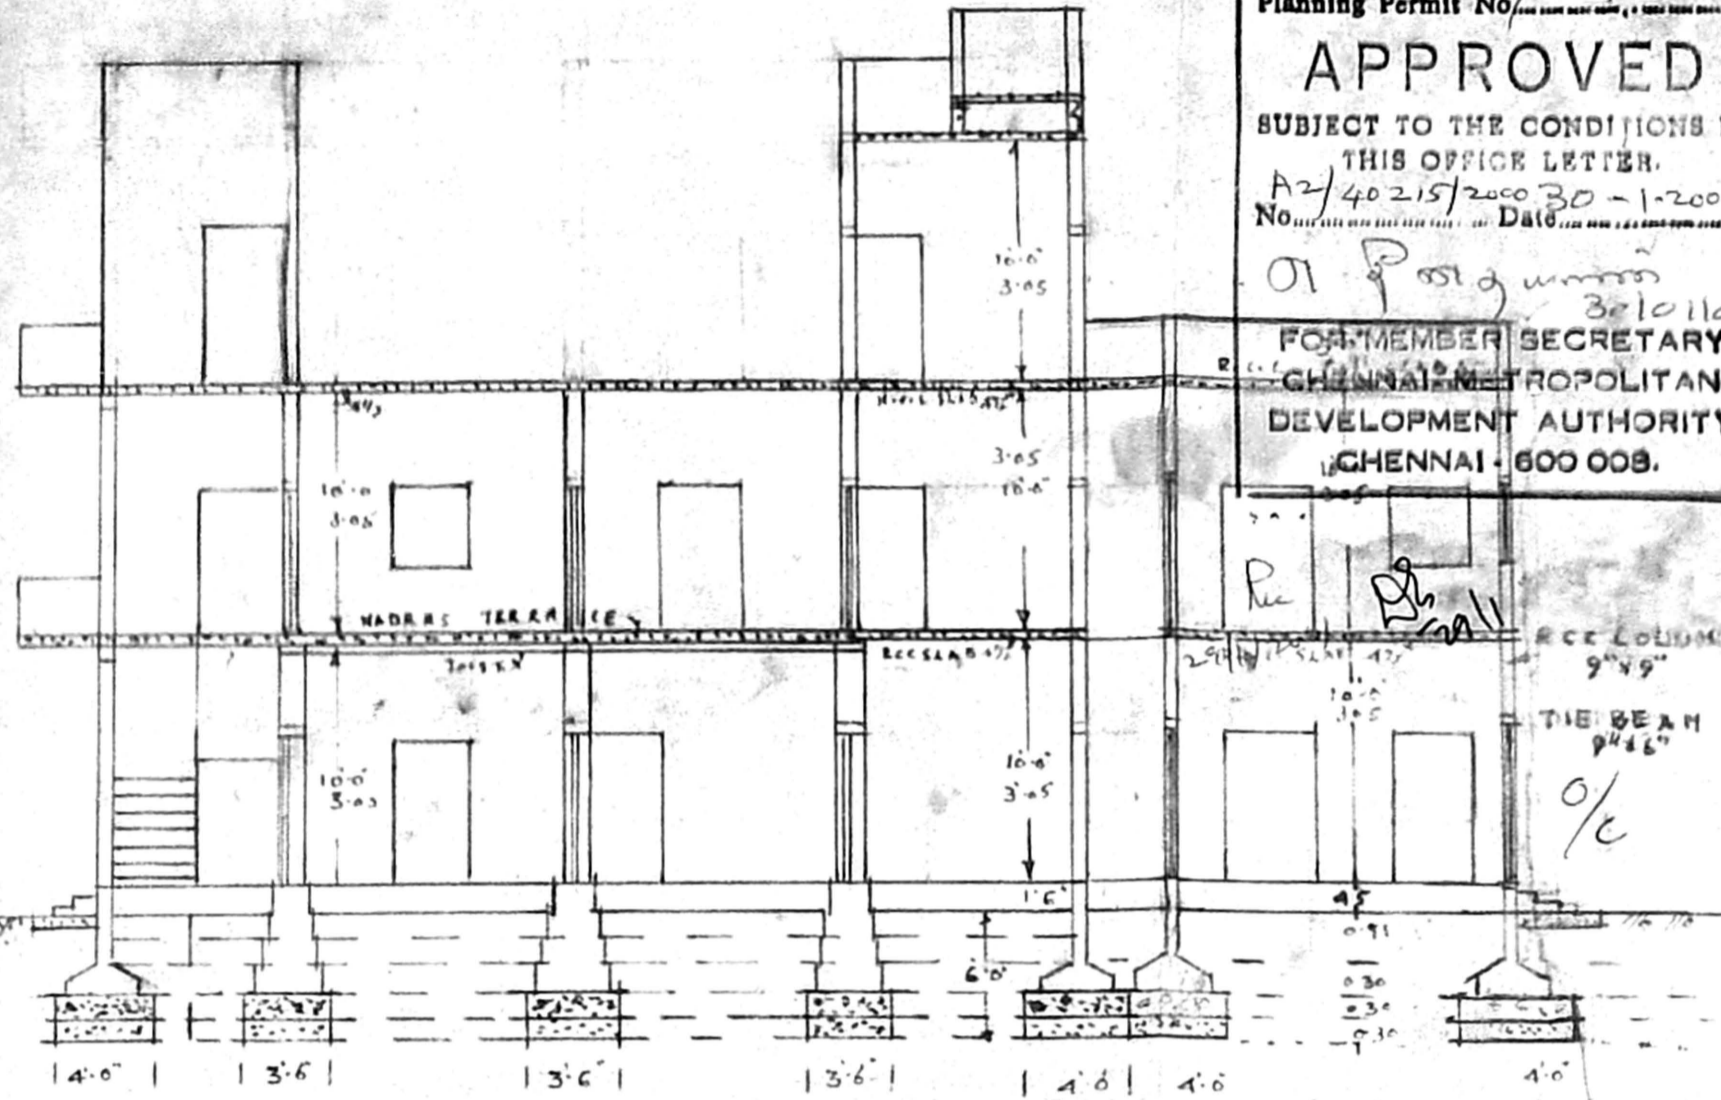

SECTION ON A A

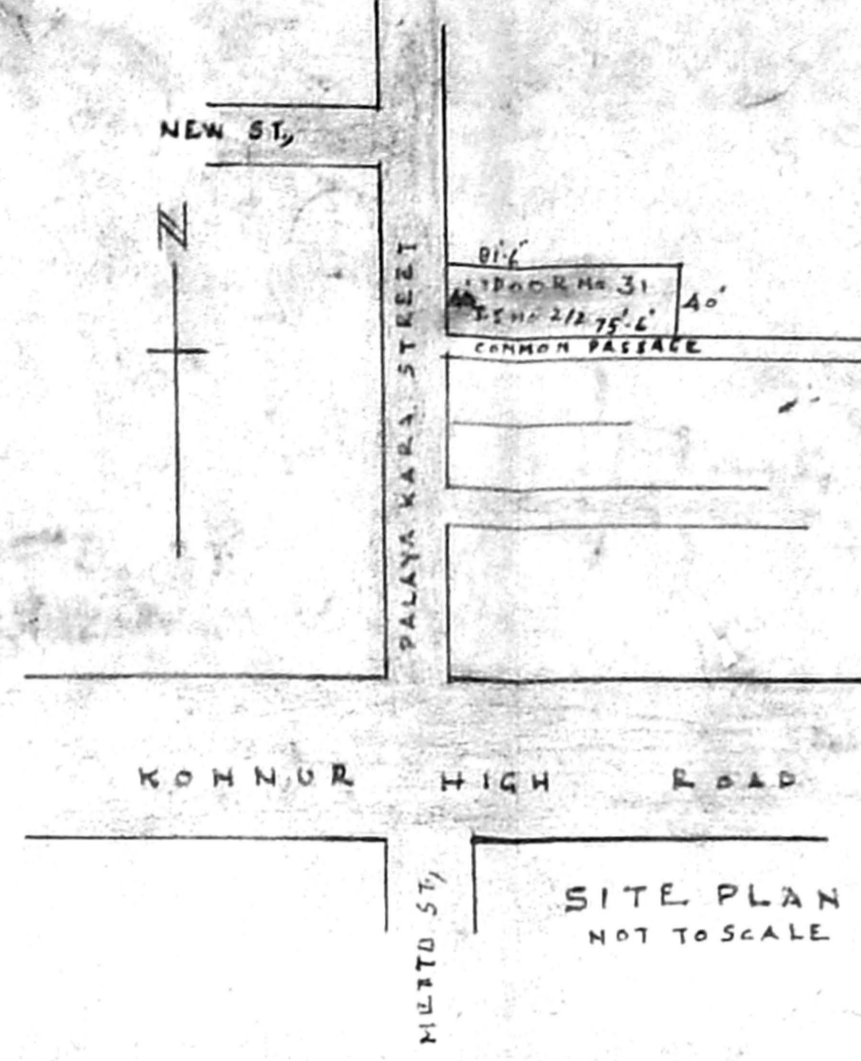

SITE PLAN NOT TO SCALE

AREA CALCULATION

EXG. BUILDING G.S.	%
G.P. 40' x 30.6	1224 Sq. Ft.
F.P. 40' x 30.6	1224 Sq. Ft.
S.P. 10.9' x 13.0	140.4
	2588
Prop. Building	
G.P. 19' x 13.6	256.50
	130.50
R.P.	437.00
	437.00
TOTAL AREA	574 Sq. Ft.


REFERENCE

PROPOSED WORK [] EXG. WORK [] ROAD []


BRICKSTONE/REINFORCED CONCRETE FOUNDATION IN C.M. 1:4:8
 BRICKWORK IN CH. 1:6 FOR FOUNDATION
 BRICKWORK IN CH. 1:5 IN SUPERSTRUCTURE
 R.C. WORKS IN C.M. 1:2:4
 PLASTERING IN CH. 1:4, 12MM THICK
 SEALING COURSE WITH TWO TILES IN CH. 1:3

JOINERY


- DOOR D1 3'5" x 6'6" 0911178
- D2 3'0" x 6'6" 0911178
- D3 2'6" x 5'6" 0761167
- WINDOW W1 3'0" x 4'0" 0911178
- W2 2'0" x 4'0" 0641102
- VENTILATORY V1 3'0" x 6" 0911178
- CURTAIN C 3'0" x 5'6" 0911178
- GATE G1 10' x 6'0" 3051182
- G2 4'0" x 6'0" 0411132

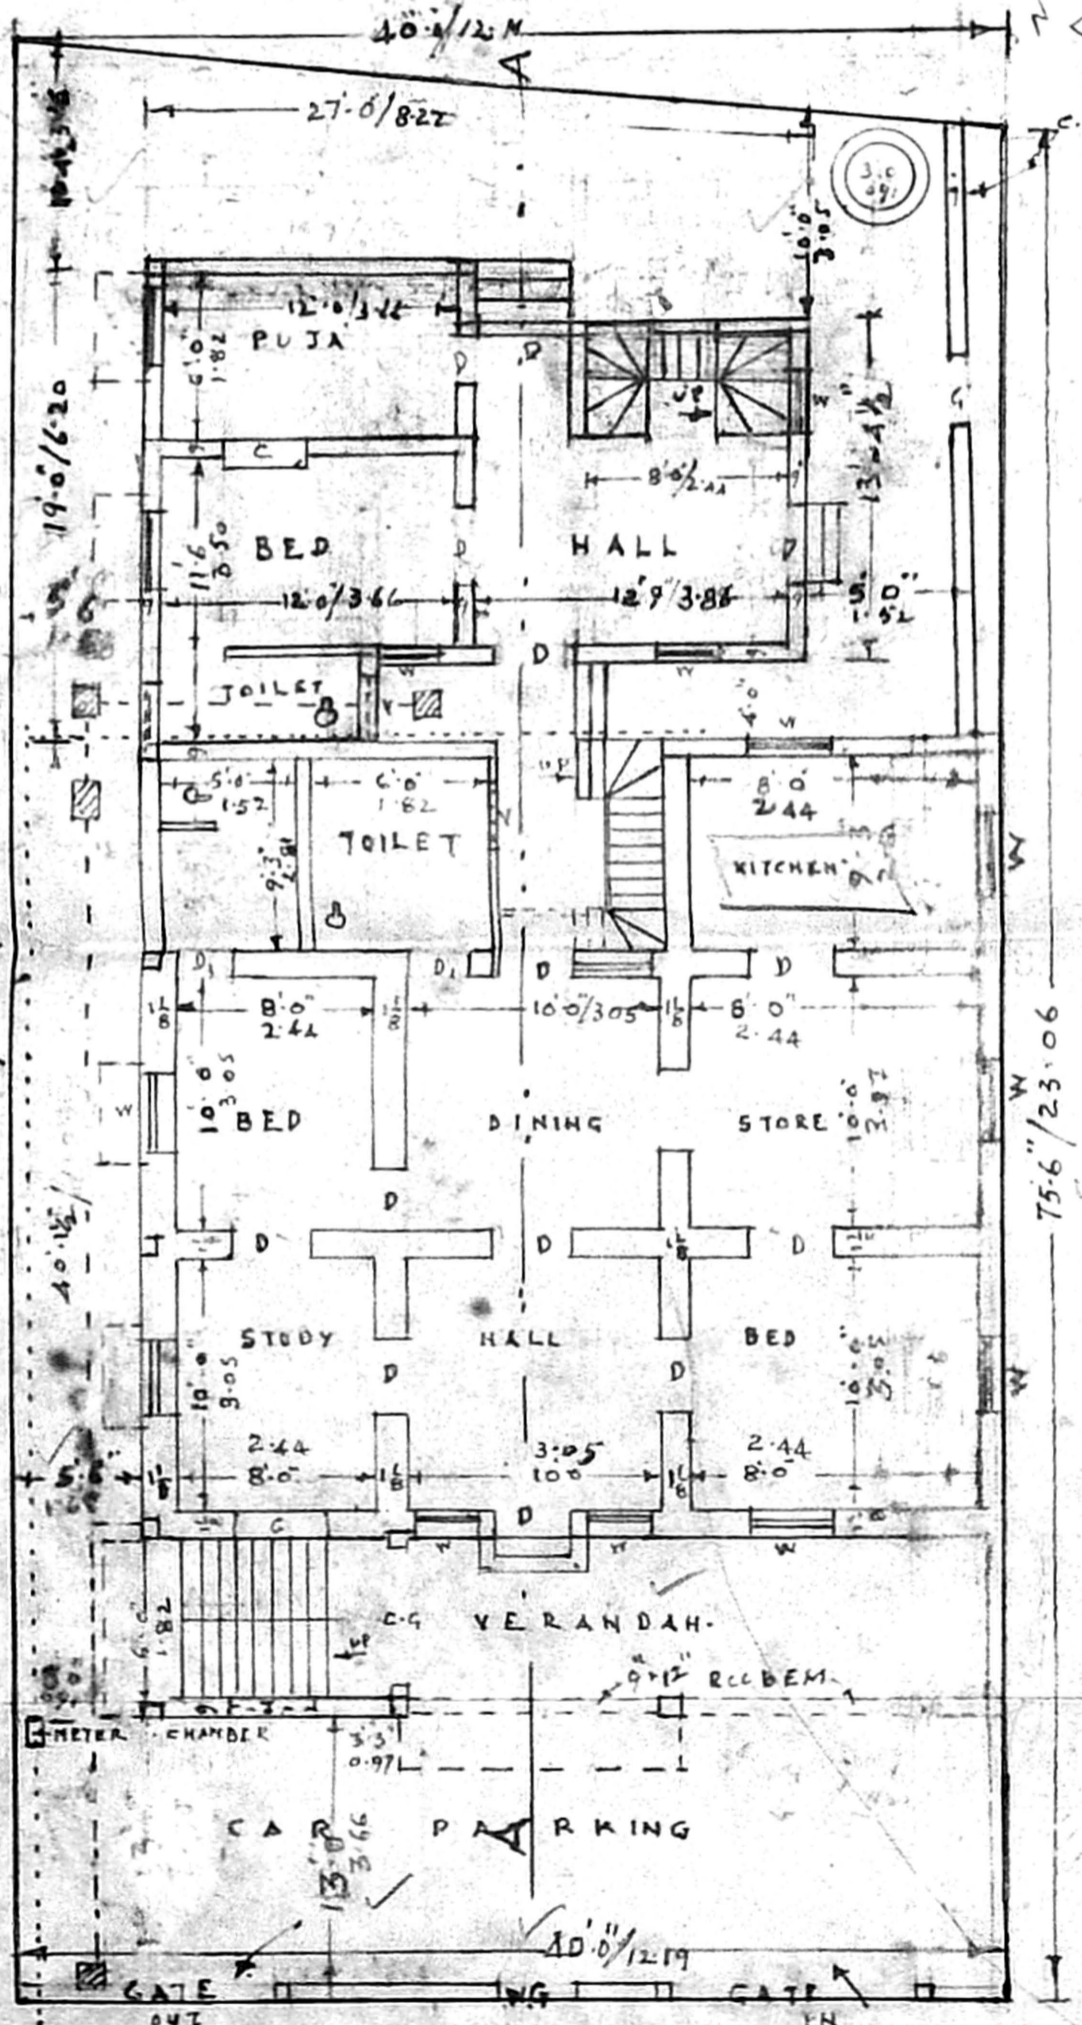


GROUND FLOOR PLAN

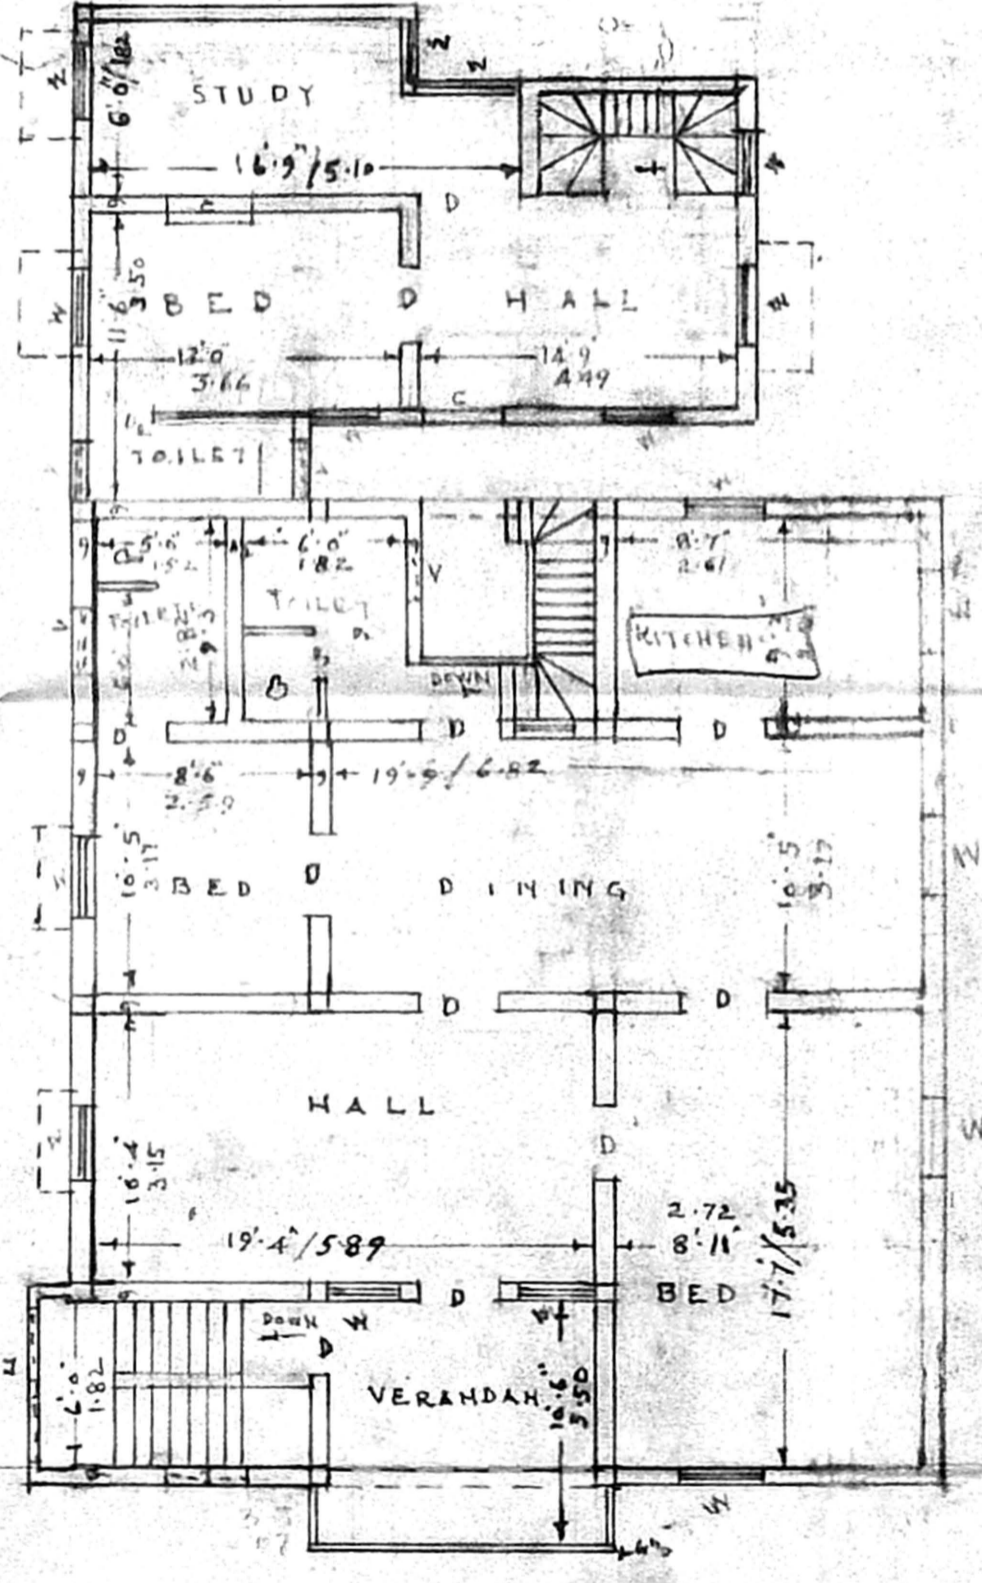

FIRST FLOOR PLAN

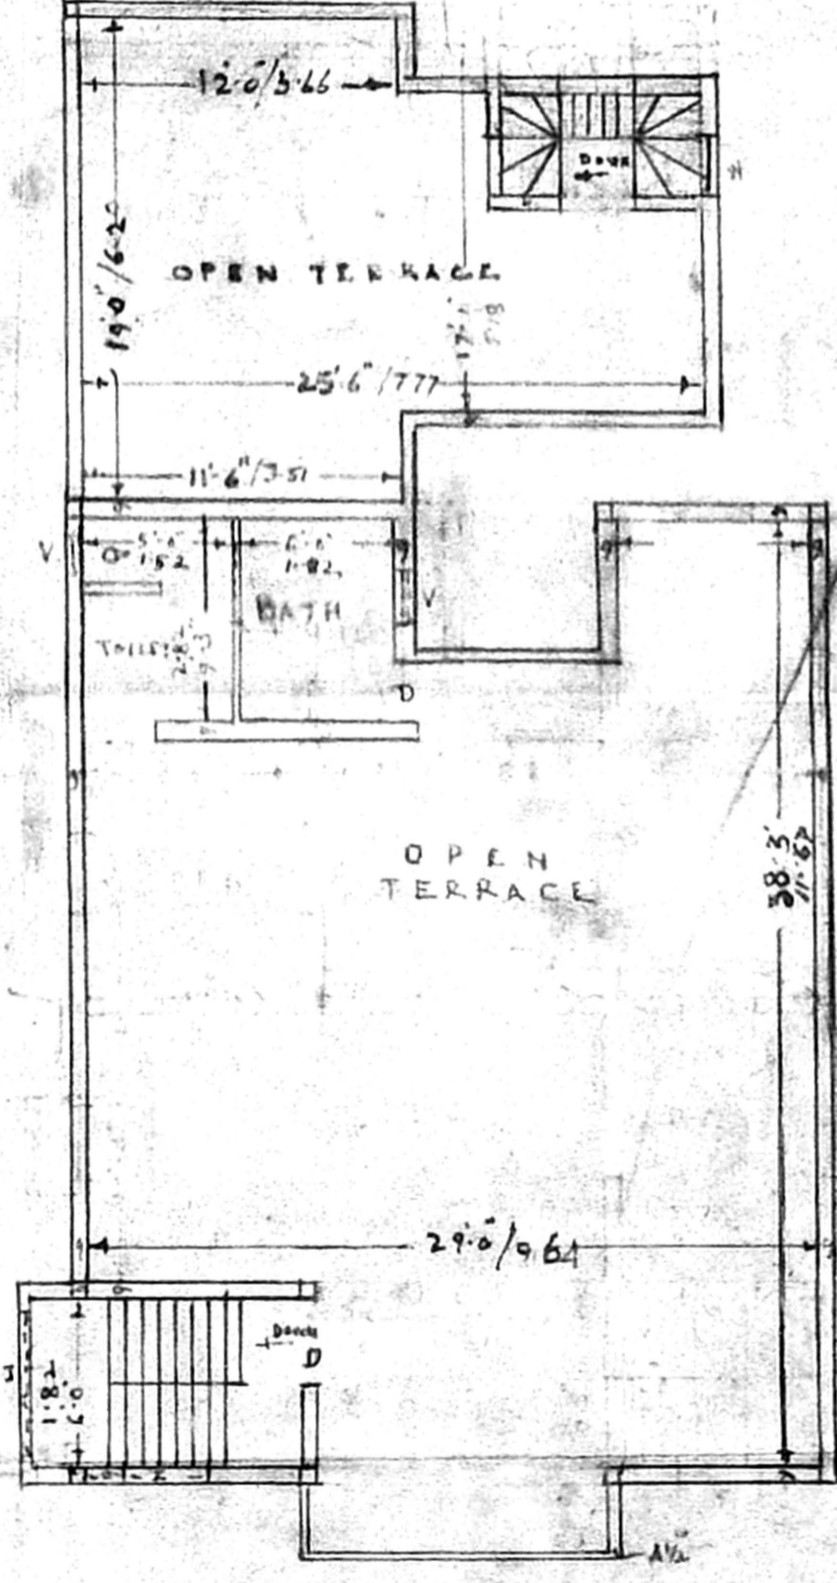

SECOND FLOOR PLAN

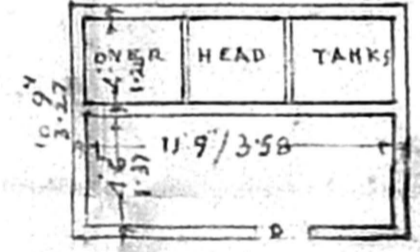

TERRACE PLAN

PLAN SHOWING THE PROPOSED ADDITIONS TO THE DWELLING AT
 DIVISION OLD 39 NEW 57 AYNAYARAM MADRAS 600023. SCALE 1CM=1METRE. (1"=8FT.)

OLD NO 31 NEW NO 114 PALAYAKARA ST., T.S. No 2/2
 S. RAJARATHNAM, L.C.E.D. (P.H. Eng)
 (RETIRED I.E. ENGINEER, (M.A.W.S. BOARD)
 LICENSED SURVEYOR, CLASS-I No 169)
 CORPORATION OF MADRAS & MMDA
 CONSULTING ENGINEER
 REGD. VALUER No. 135/89
 10-A, BL. SWAMY NAGAR, GEORGE TOWN,
 THIRUVIKA NAGAR, SEMBUNG,
 CHENNAI - 600 011.

A. Santhakumari
 A. Santhakumari
 OWNER