



FRONT ELEVATION

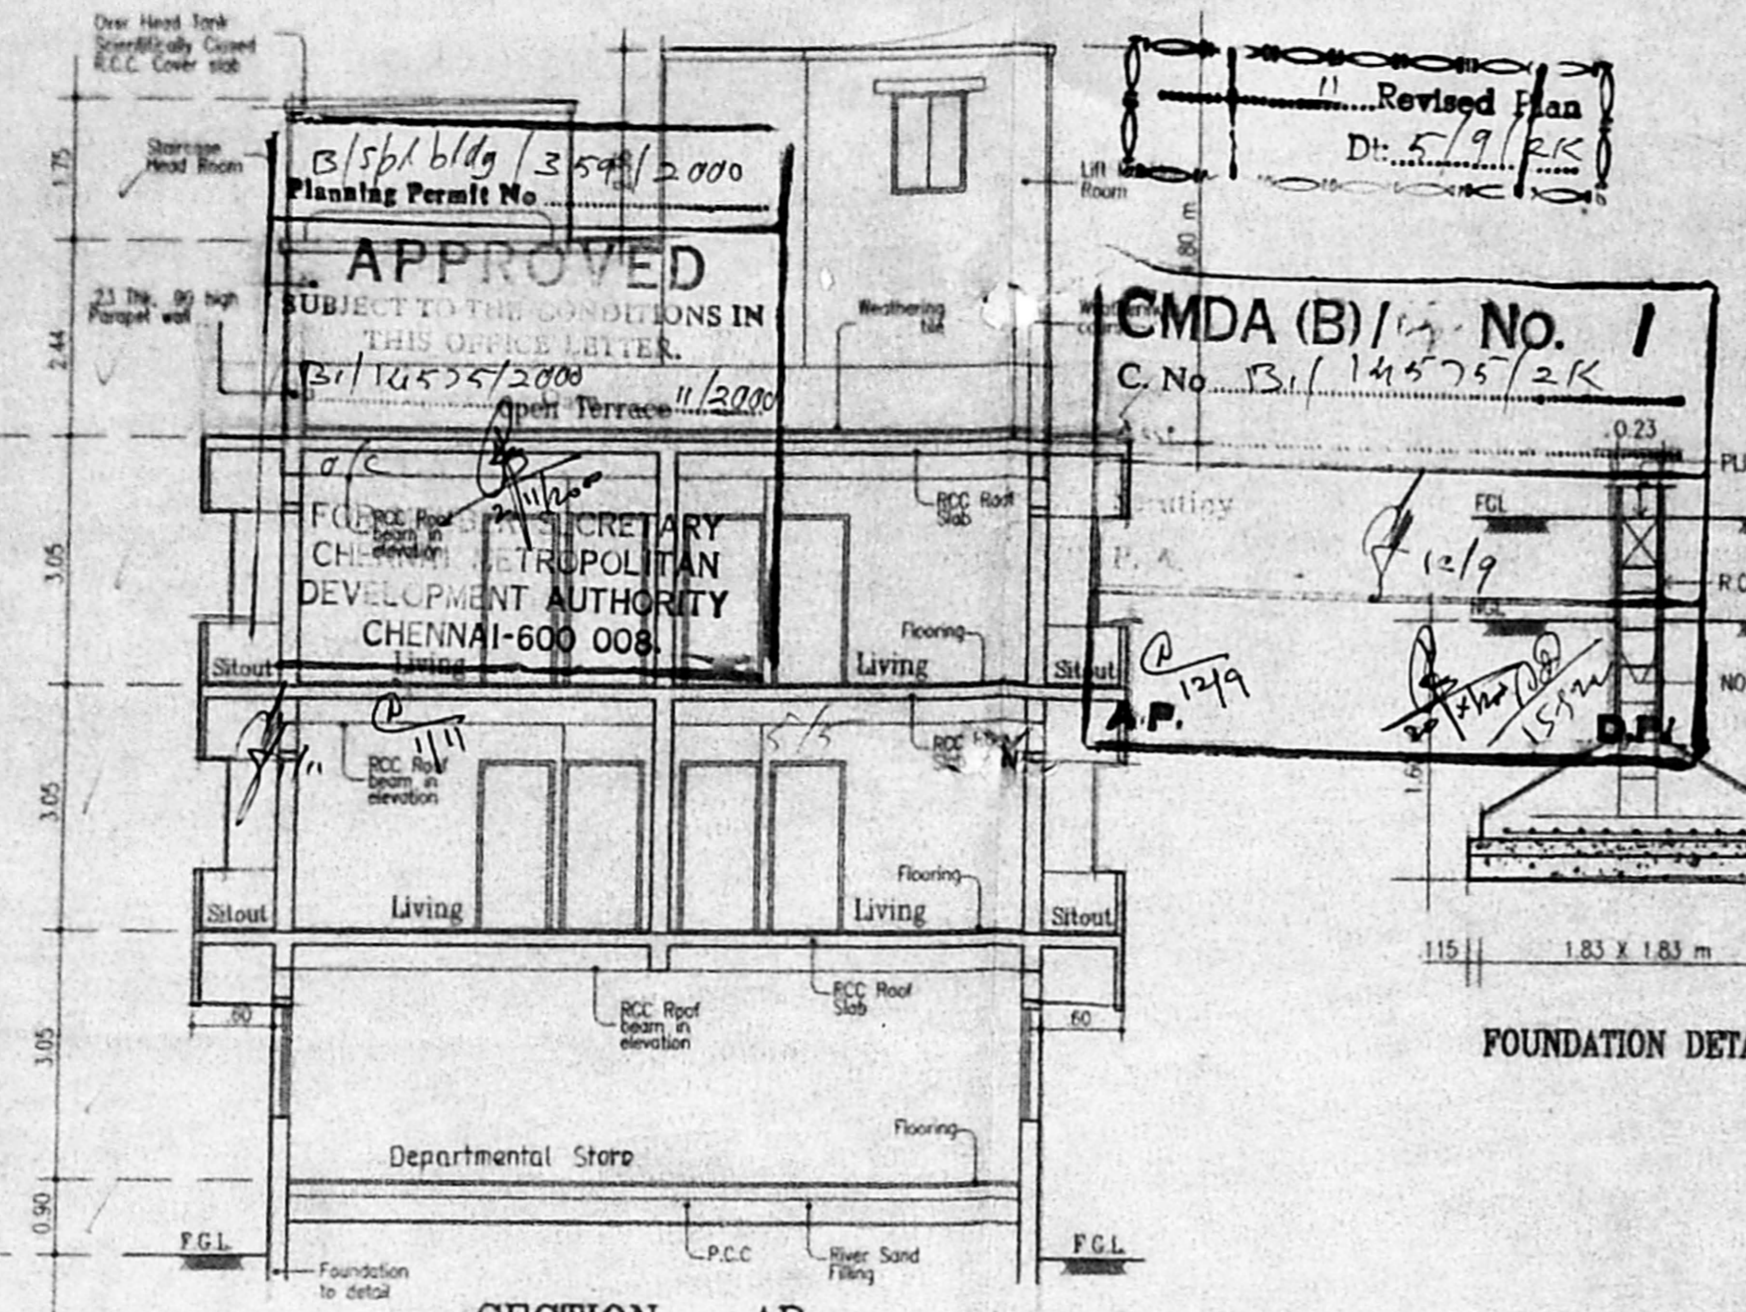


SECTION - AB





FOUNDATION DETAIL

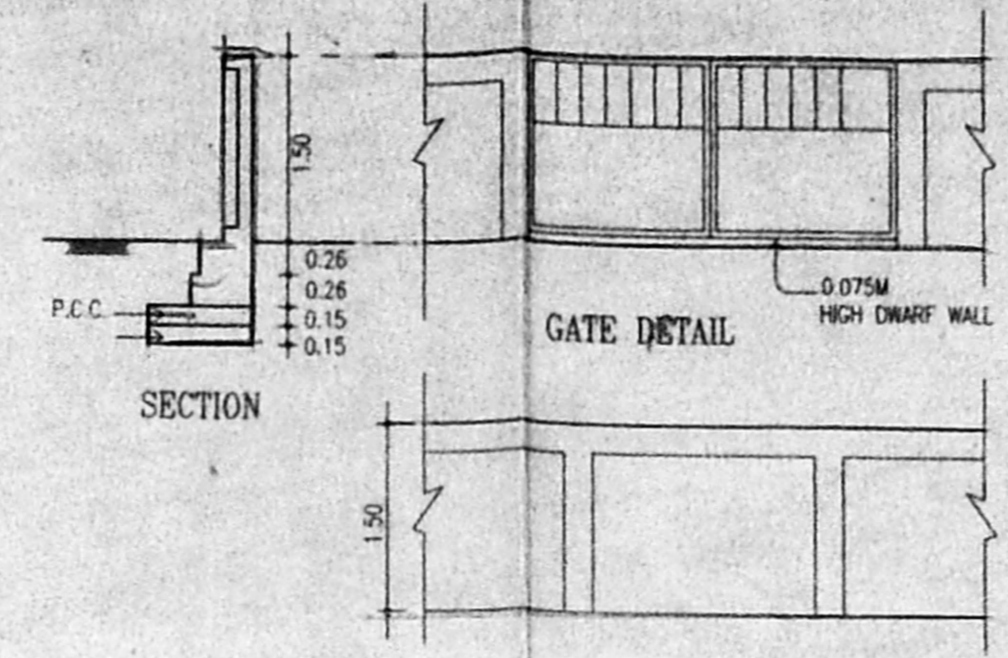


DETAIL OF COMPOUND WALL & GATE

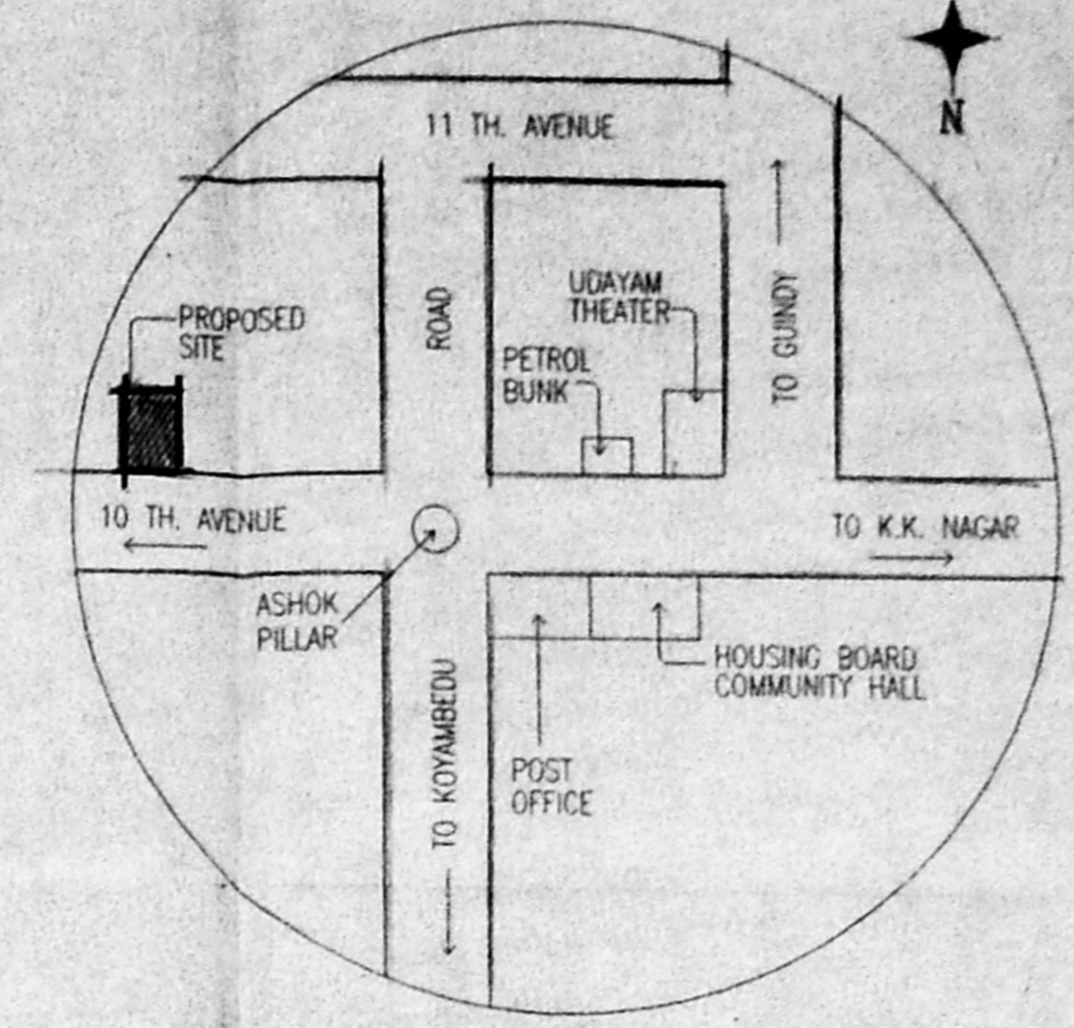


KEY PLAN (NOT TO SCALE)

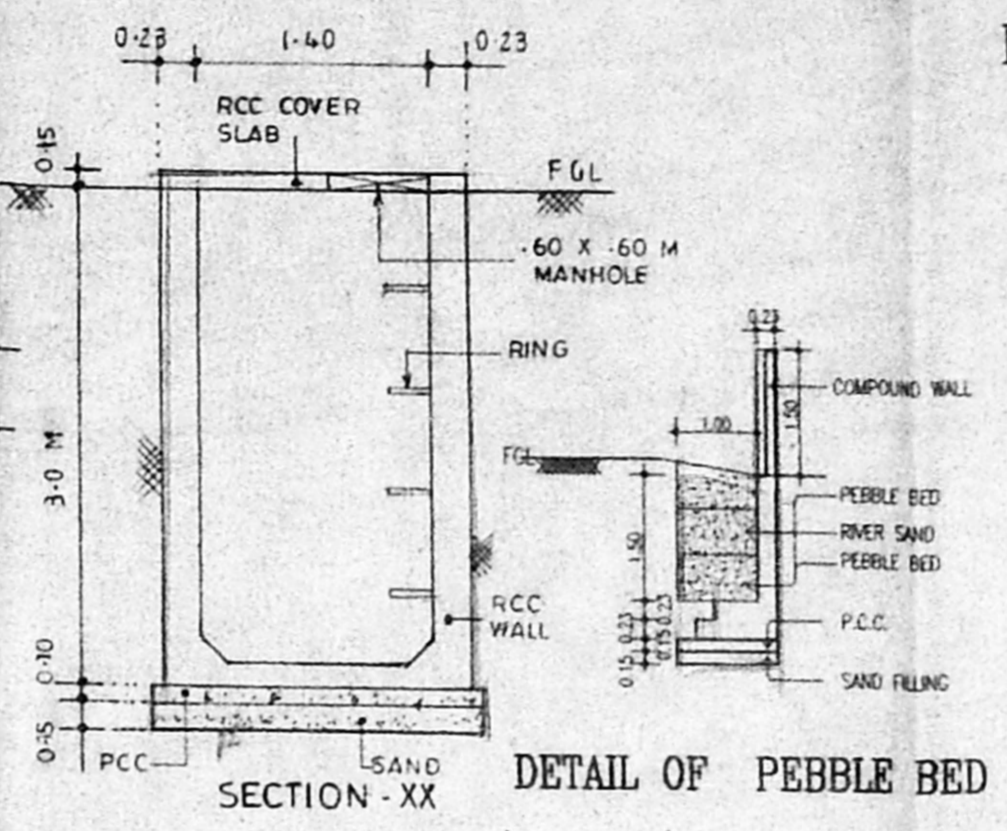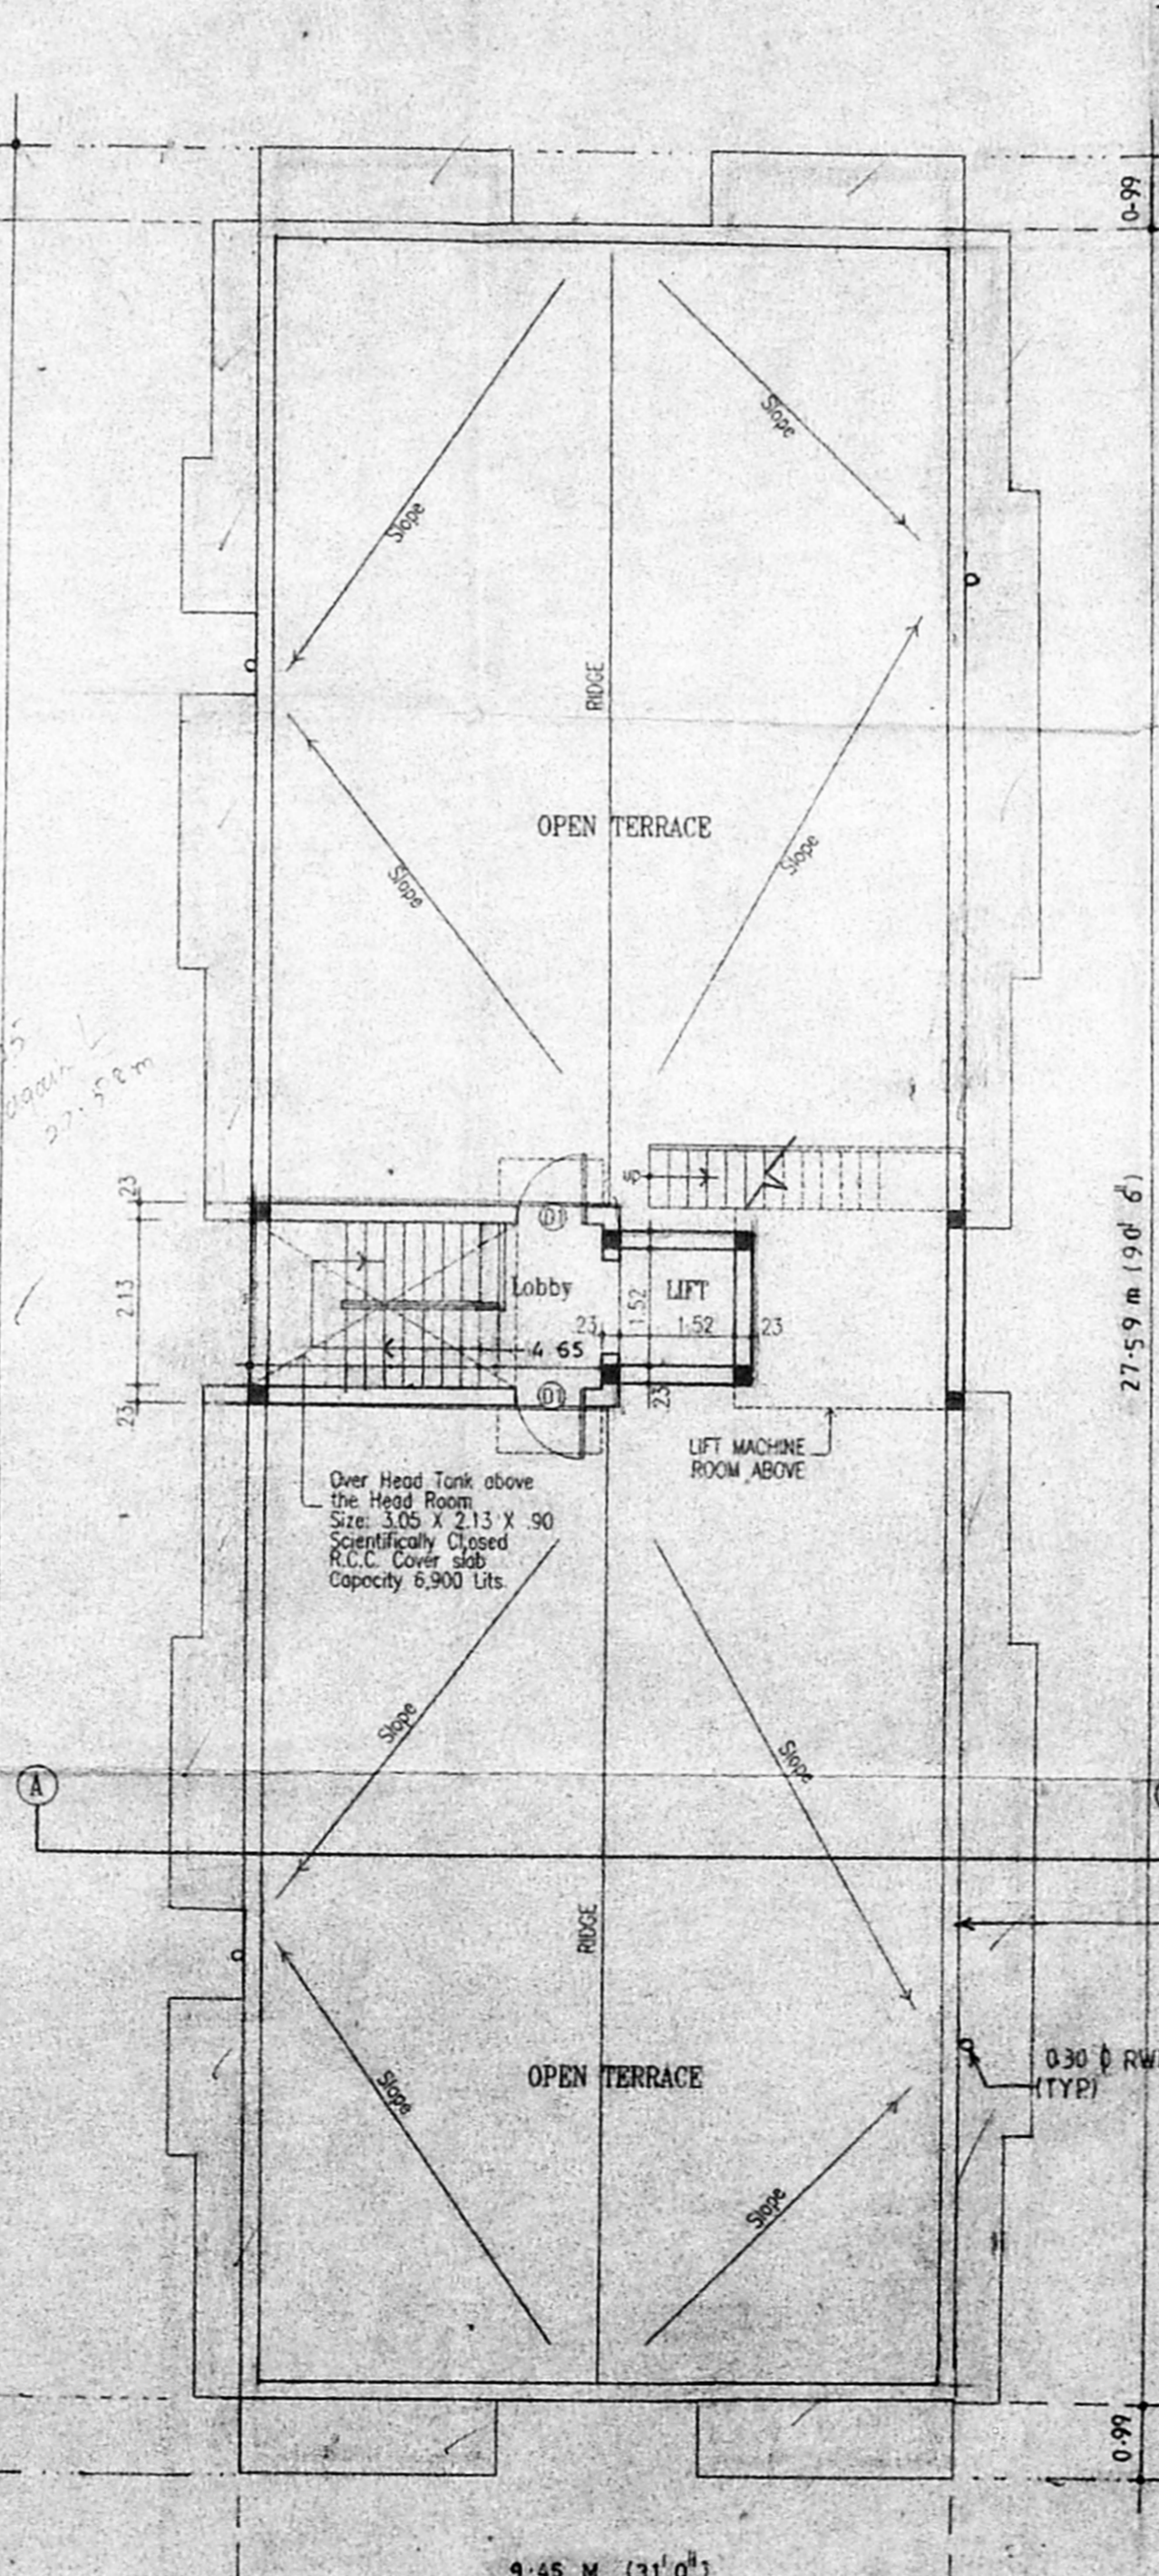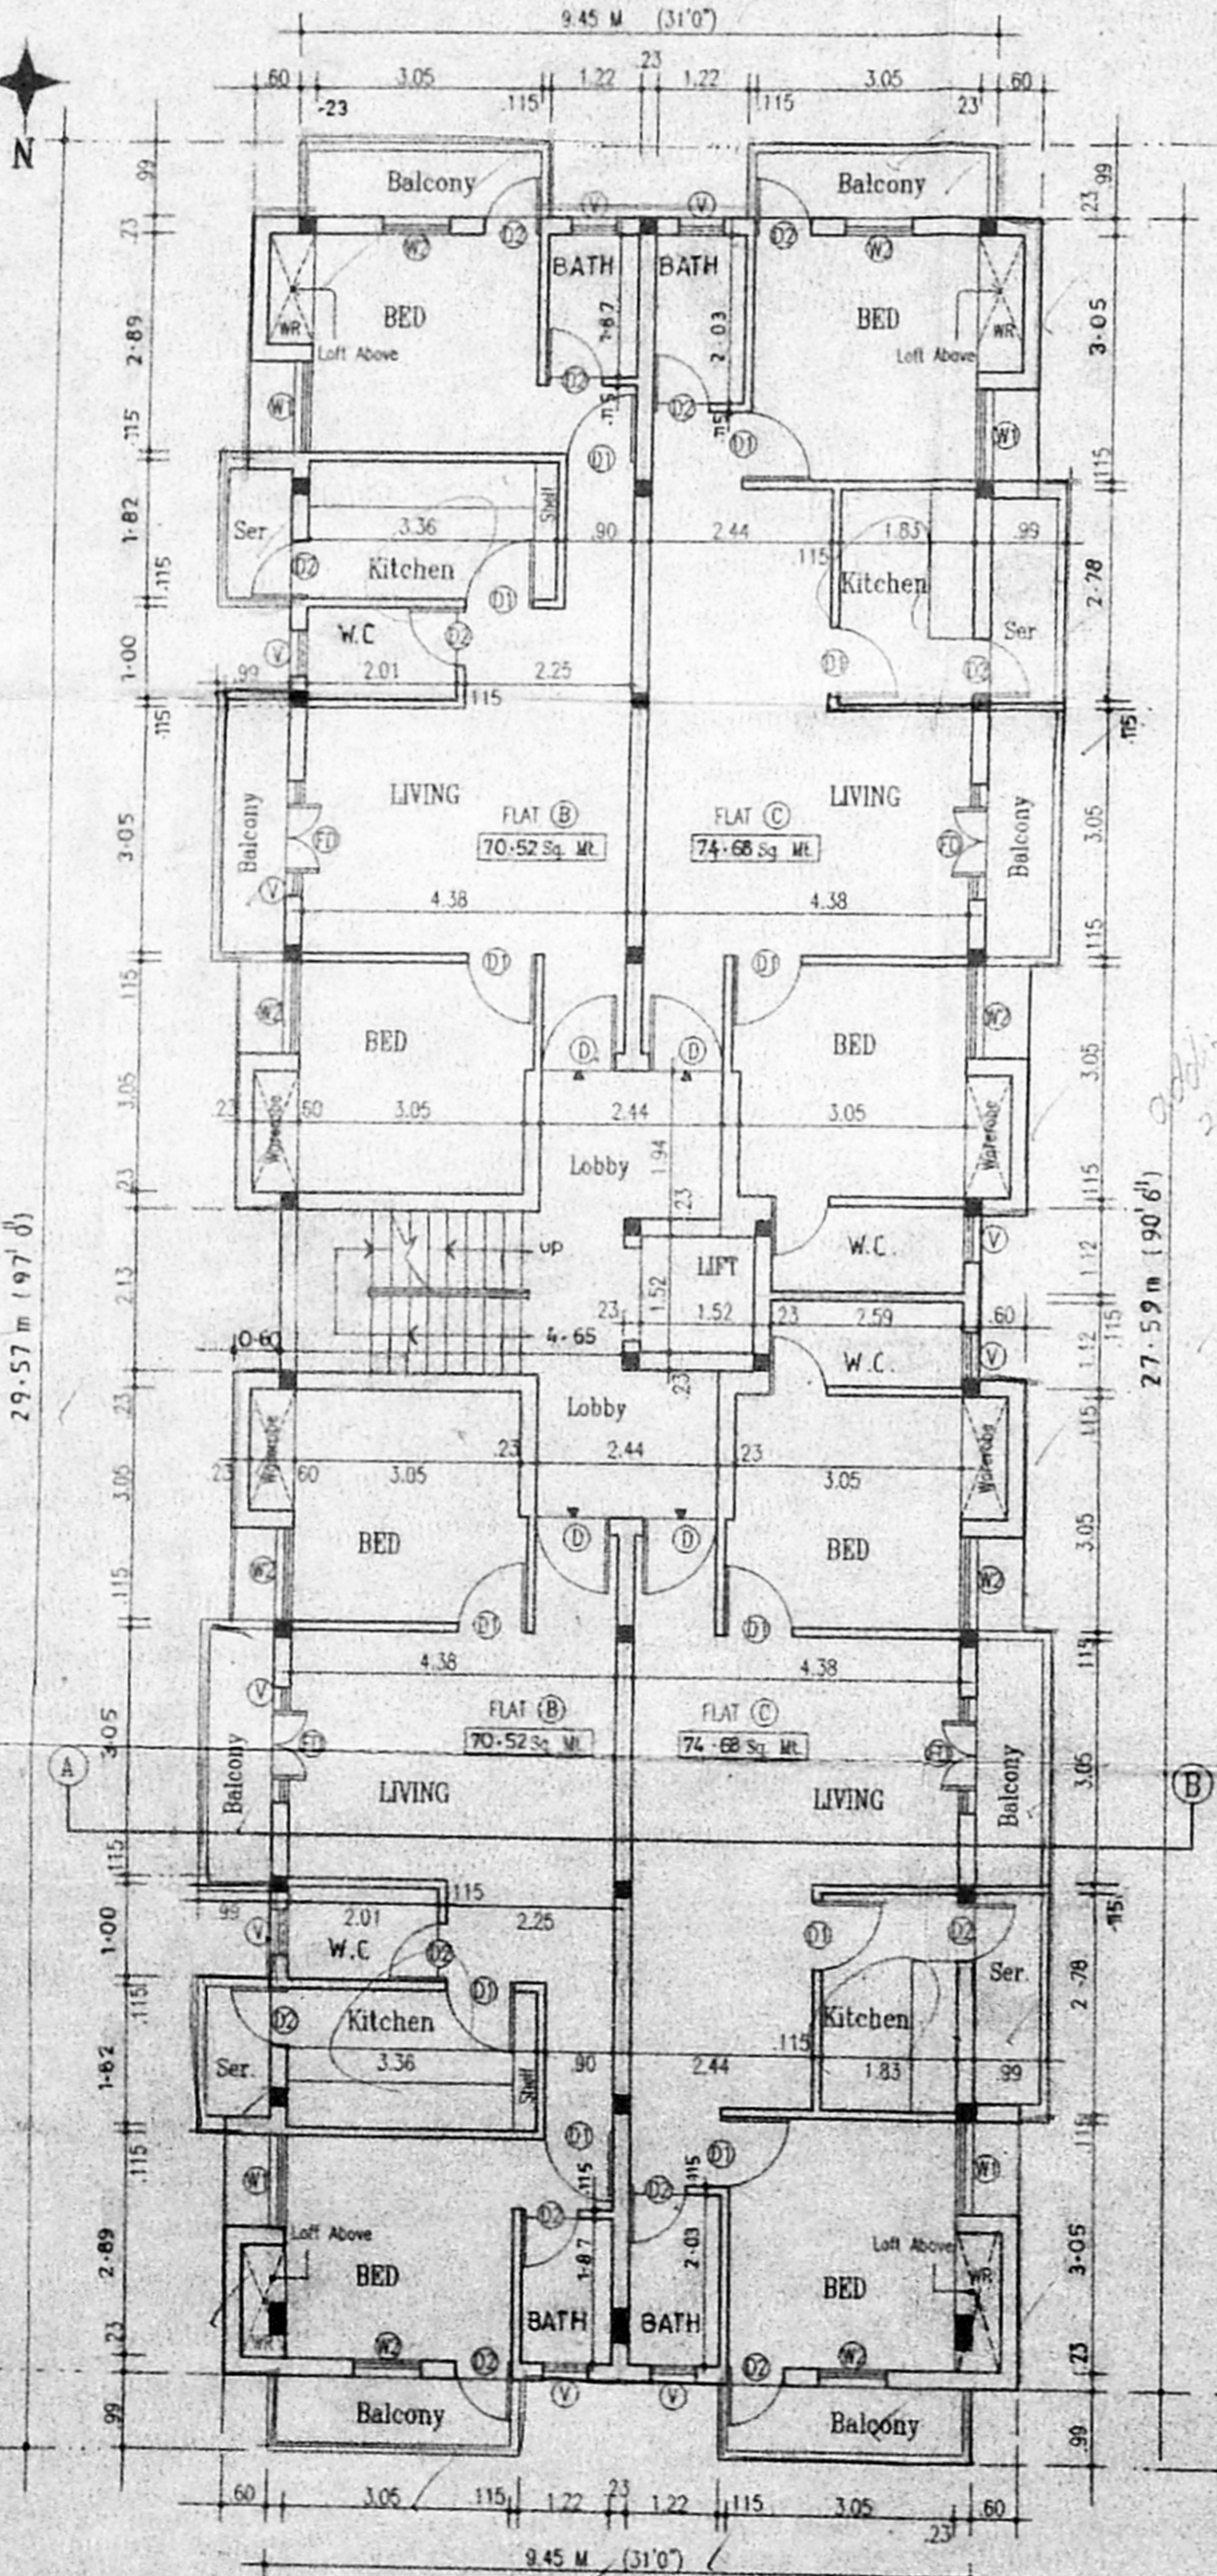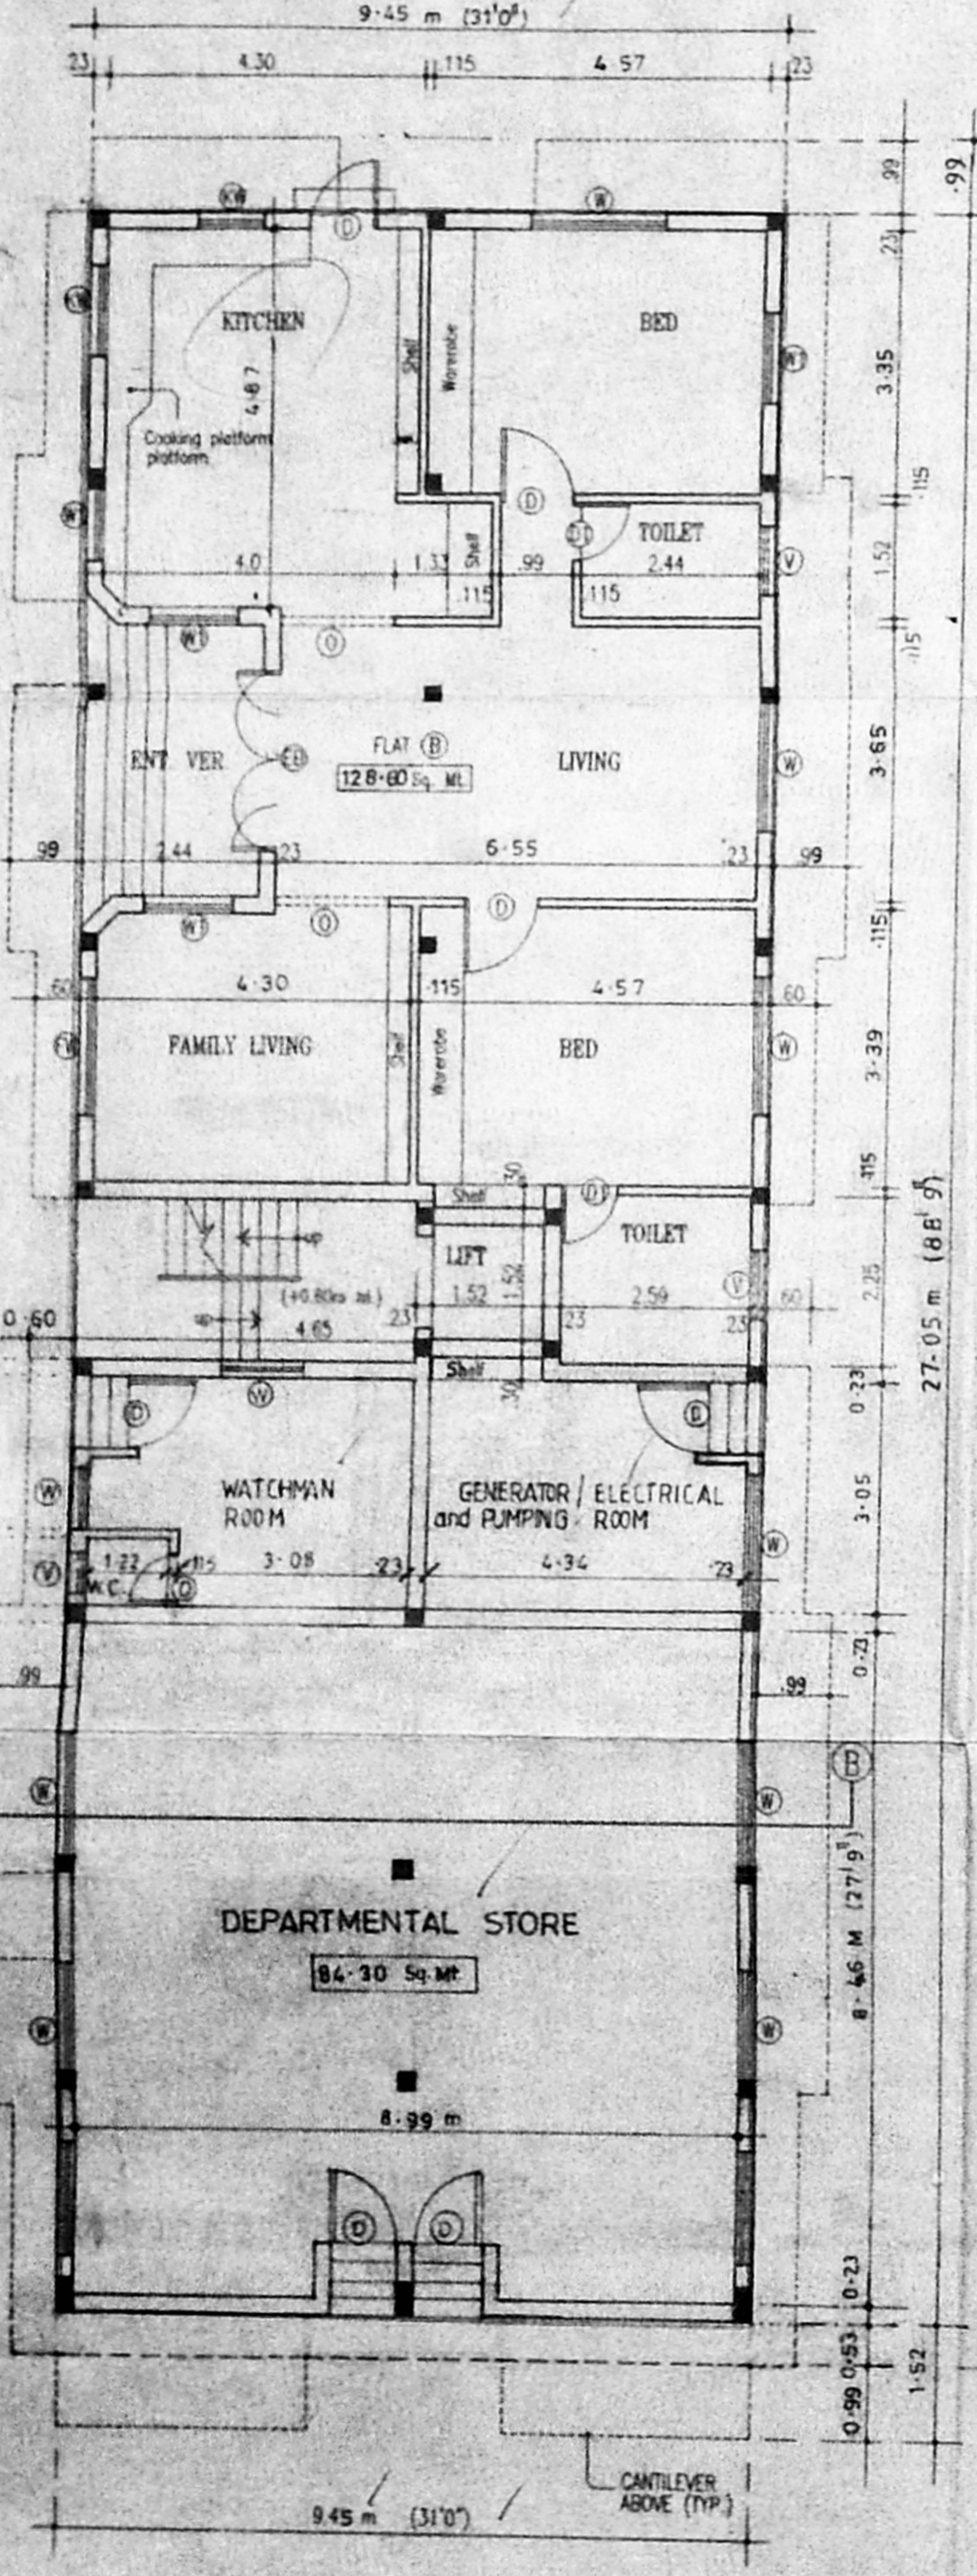


DETAIL OF PEBBLE BED

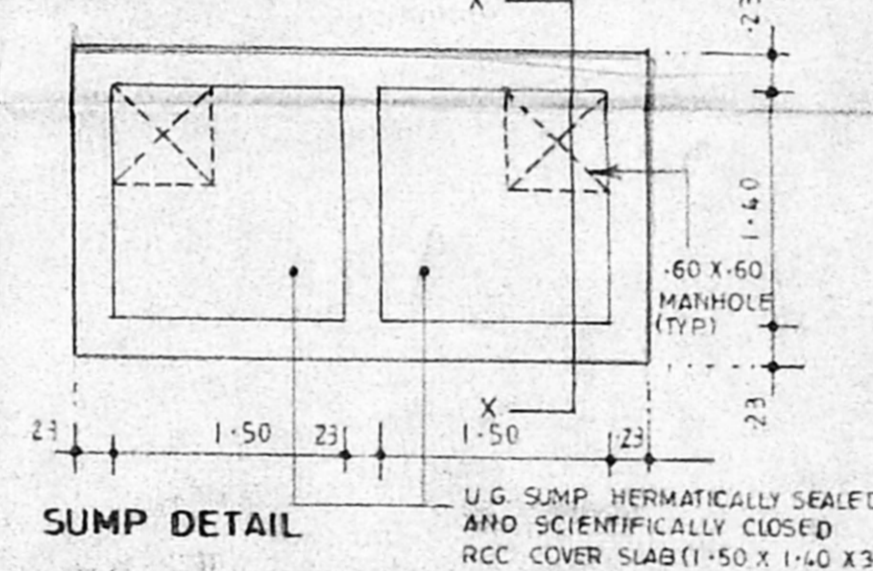

SUMP DETAIL

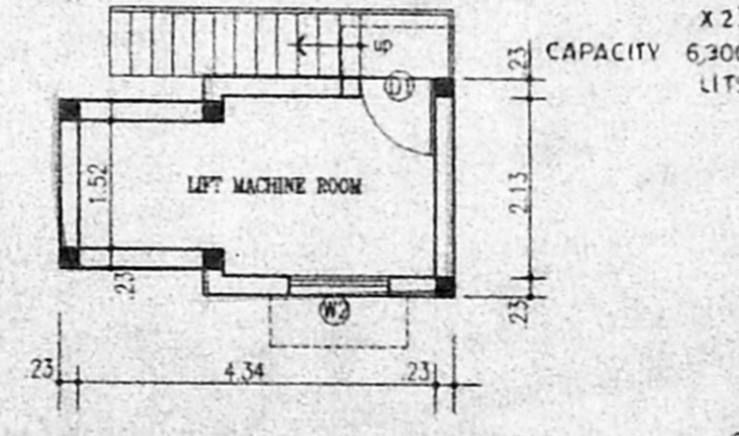

PLAN OF LIFT MACHINE ROOM

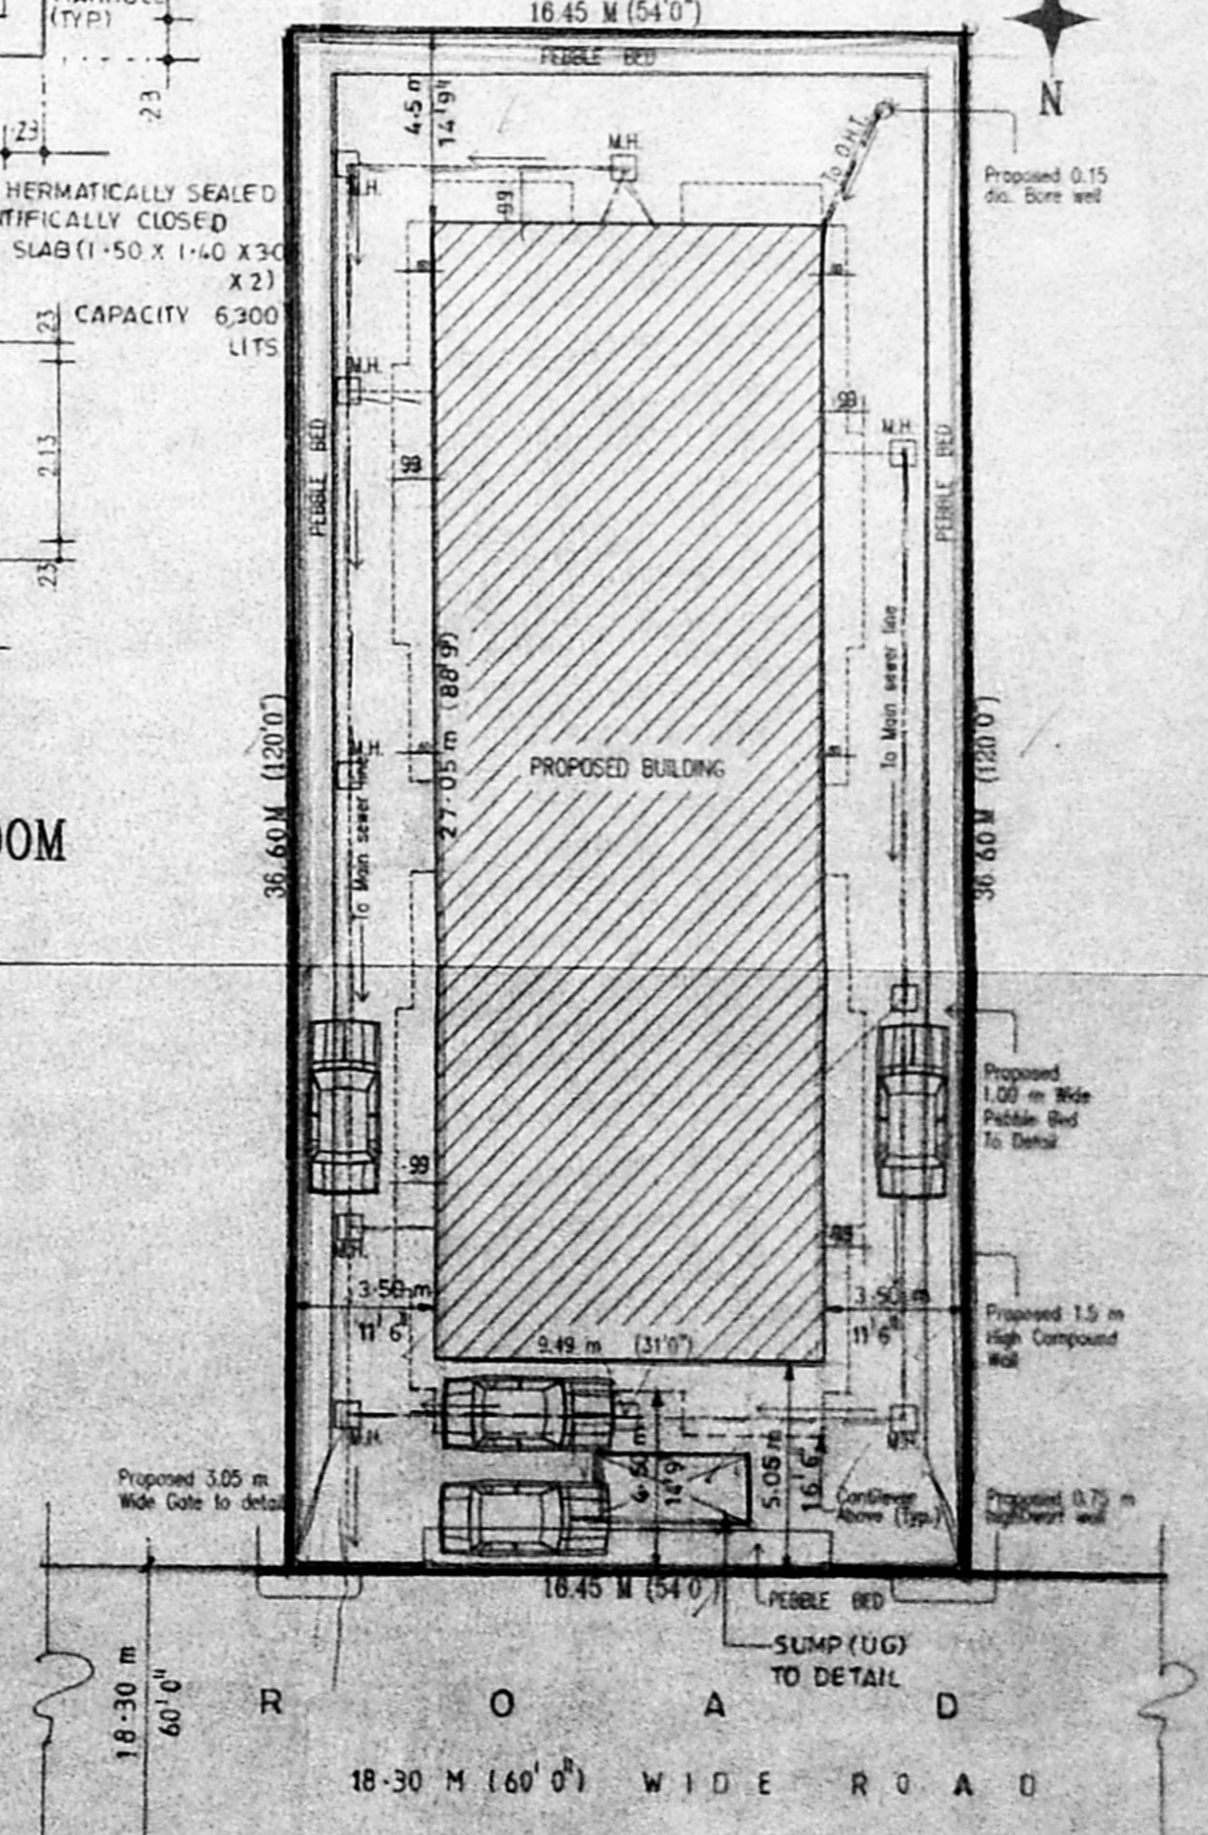

PROPOSED RESIDENTIAL FLATS
AT PLOT No. B-136
DOOR No.22, (NEW No. 8) 10 TH. AVENUE
ASHOK NAGAR, CHENNAI - 600 083.
T.S.No.32, BLOCK No.70
KODAMBAKKAM VILLAGE.
TAMILNADU HOUSING BOARD
(ASHOK NAGAR DIVISION)

SPECIFICATIONS:

FOUNDATION	RCC COLUMN FOUNDATION
FLOORING	MOSAIC FLOORING OVER P.C.C. 1:4:8 MIX
WALL	BRICK WALL WITH 1.5 CM AND PLASTERED WITH 1:6 CM
CEILING	5" THK. R.C.C. SLAB WITH 1:2:4 MIX
TERRACE	2" THK. WEATHERING COURSE WITH BRICK BATS, LIME MORTAR AND TILES OVER LAID.

SCHEDULE OF JOINERY

D	1.00 X 2.13	T.W. FLUSH DOOR
D1	0.90 X 2.13	T.W. FLUSH DOOR
D2	0.75 X 2.13	T.W. FLUSH DOOR
W	1.83 X 1.37	T.W. GLAZED WINDOW
W1	1.60 X 1.37	T.W. GLAZED WINDOW
W2	1.35 X 1.37	T.W. GLAZED WINDOW
W3	1.20 X 1.37	T.W. GLAZED WINDOW
KW	1.20 X 1.37	T.W. GLAZED WINDOW
V	0.60 X 0.60	T.W. GLAZED VENTILATOR
ED	1.82 X 2.13	T.W. PANEL DOOR

AREA STATEMENT

	(IN SQ.FT.)	(IN SQ.M)
PLOT AREA	6497.00	603.810
GROUND FLOOR	2750.500	255.633
FIRST FLOOR	3384.975	312.790
SECOND FLOOR	3384.975	312.790
TOTAL BUILT UP AREA	9480.450	881.085
PLOT COVERAGE	52%	
F.S.I.	1.46	
SCALE	1:100, 1:200, 1:50	

COLOUR INDEX

PROPOSED	SEWER LINE
SITE BOUNDARY	WATER LINE
ROAD	

OWNER'S SIGNATURE: *K. Vasanthi*

LICENSED SURVEYOR: *N. Rajasekar*

N. RAJASEKAR & SETHI PVT. L.L.P. REGISTERED ARCHITECT COUNCIL OF ARCHITECTS REG. NO. CA/93/15114 CORPORATION OF CHENNAI-600 034 APPROVED VALUE: 4.7493

ARCHITECTS: R.R. associate, 2/3, CHOCKLINGAM ST., NERAMBAKKAM