



ELEVATION


APPROVED
 SUBJECT TO THE CONDITIONS IN
 THIS OFFICE LETTER.
 No. 1225/24/2000
 Date: 9/12/2000
 FOR THE SECRETARY
 CHENNAI METROPOLITAN
 DEVELOPMENT AUTHORITY
 CHENNAI-600 008.

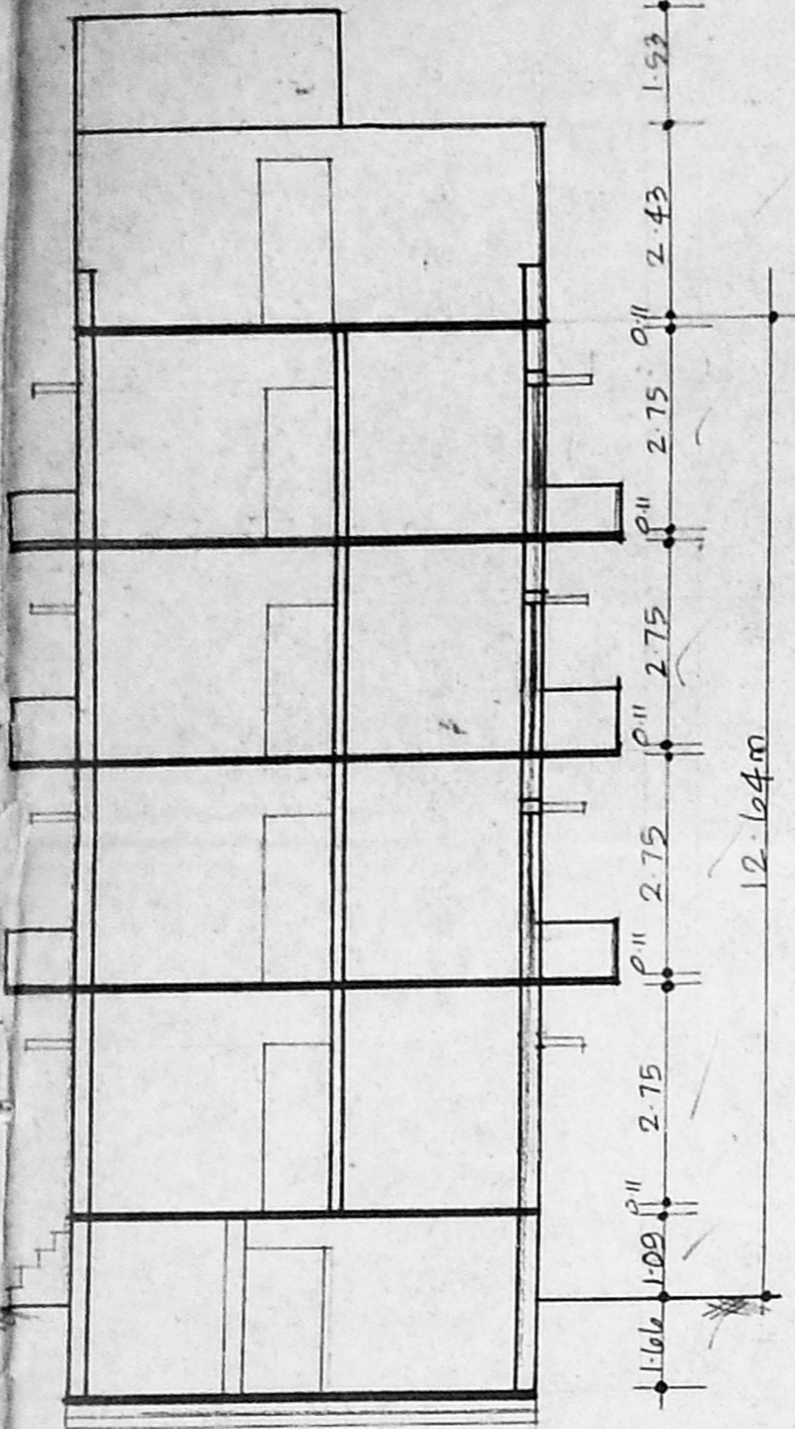

SECTION ON A-B

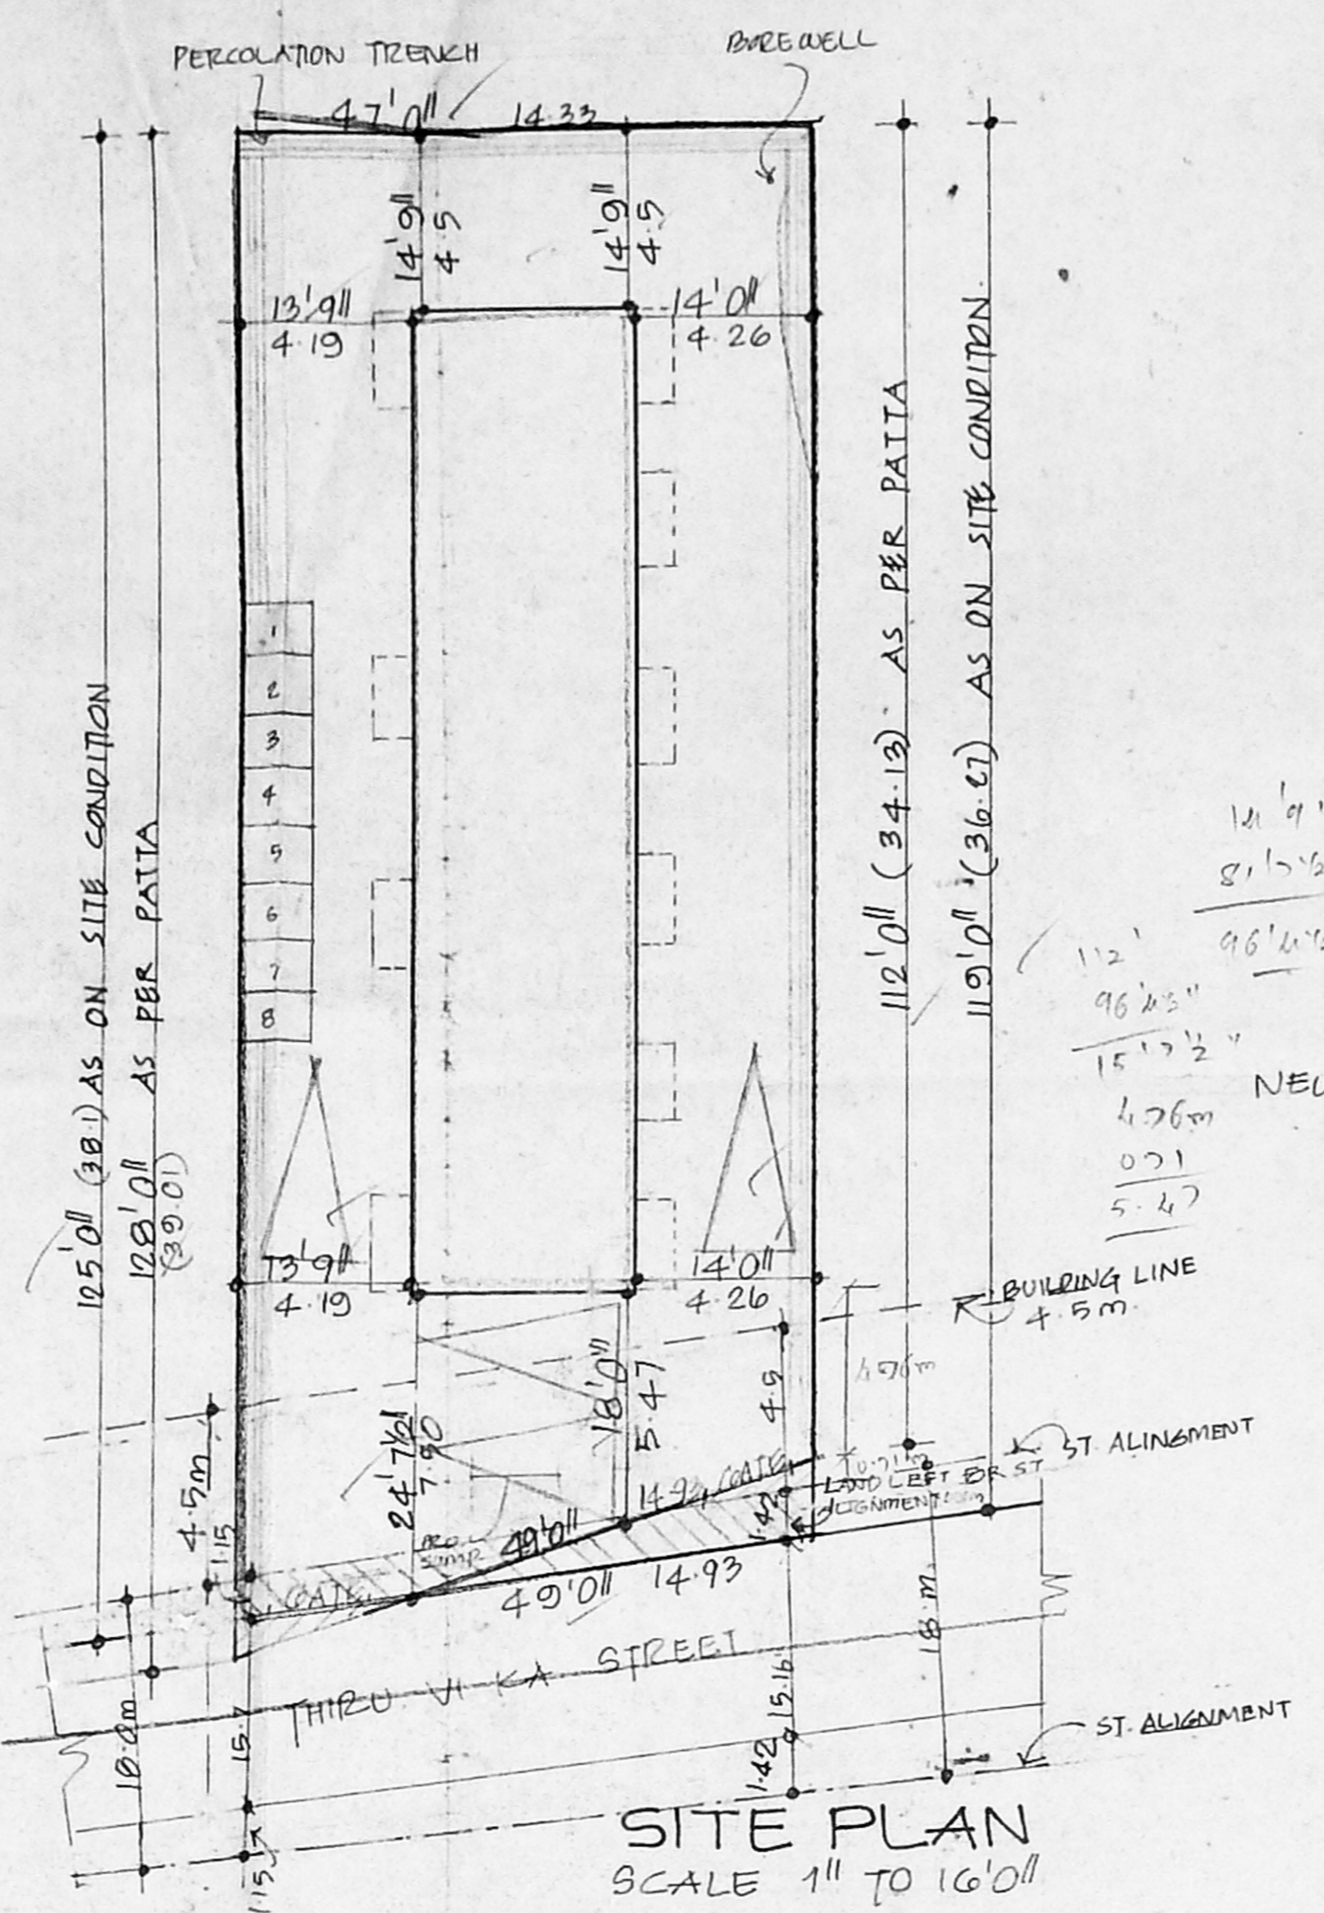

SITE PLAN
 SCALE 1" TO 16'0"

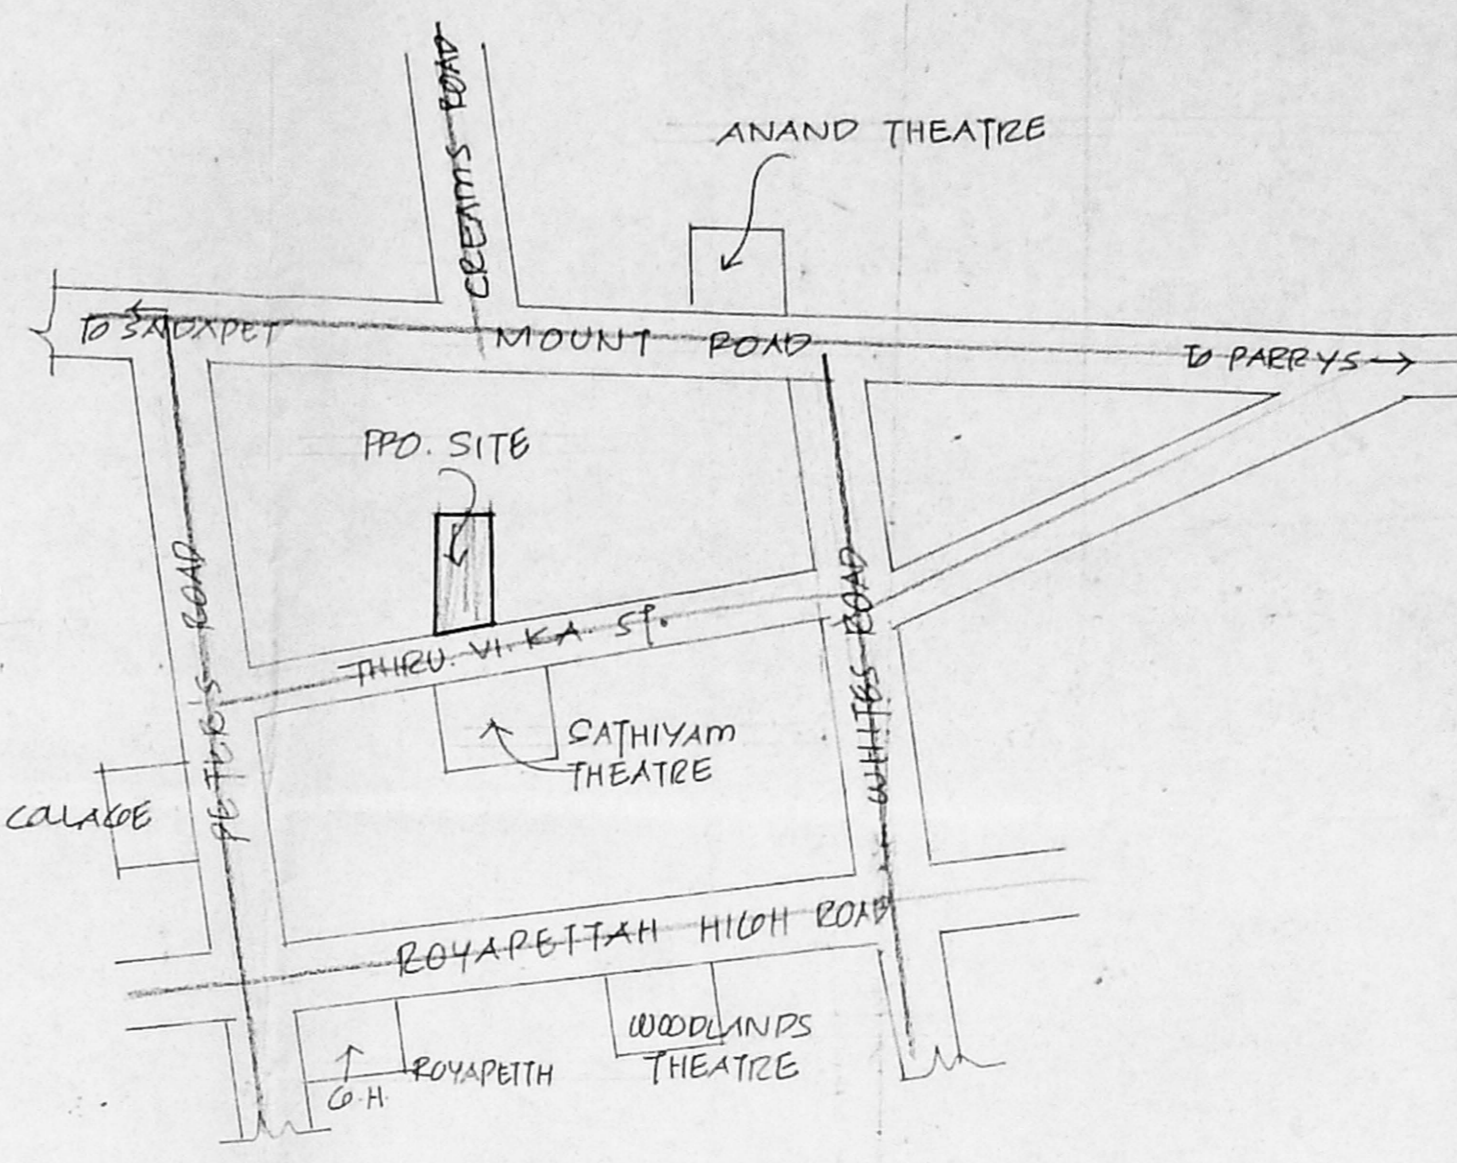

KEY PLAN
 NOT TO SCALE

JOINERIES

D	DOOR	Revised 7'6" x 7'0"
P	"	4'8" x 7'0"
P2	"	5'6" x 7'0"
W	WINDOW	4'0" x 4'6"
V	VENTILATOR	2'0" x 2'0"

CMDA (B) / 15 / No. 1
 C.No. 131/22524/2000

SPECIFICATION

SAND	ASTM 687 IN FOUNDATION
REC 1:1	4:8:8 IN FOUNDATION
BRICK	WORK IN 1:3:6 @ 1:5
RCC	WORK IN 1:2:4
PLASTER	IN CM 1:3:6

D.P.

AREA DETAIL

	sqft	m ²
PLOT AREA	5936	551.5
BASEMENT FSI	805	83.2
NON FSI	677	62.9
GROUND FLOOR	1572	145.9
FIRST FLOOR	1800	167.2
SECOND FLOOR	1800	167.2
THIRD FLOOR	1800	167.2
TOTAL	7932	


COLOUR INDEX

ROADS	
BOUNDARY	
PROPOSAL	


SCALE 1" TO 8'0"




PLAN SHOWING THE
 PRO. BUILDING IN
 R.S. NO 342/6, BLOCK
 NO 11, AT DOOR NO 9,
 THIRU. VI. KA. ST,
 ROYAPETTAH,
 TRIPPLICANE VILLAGE.

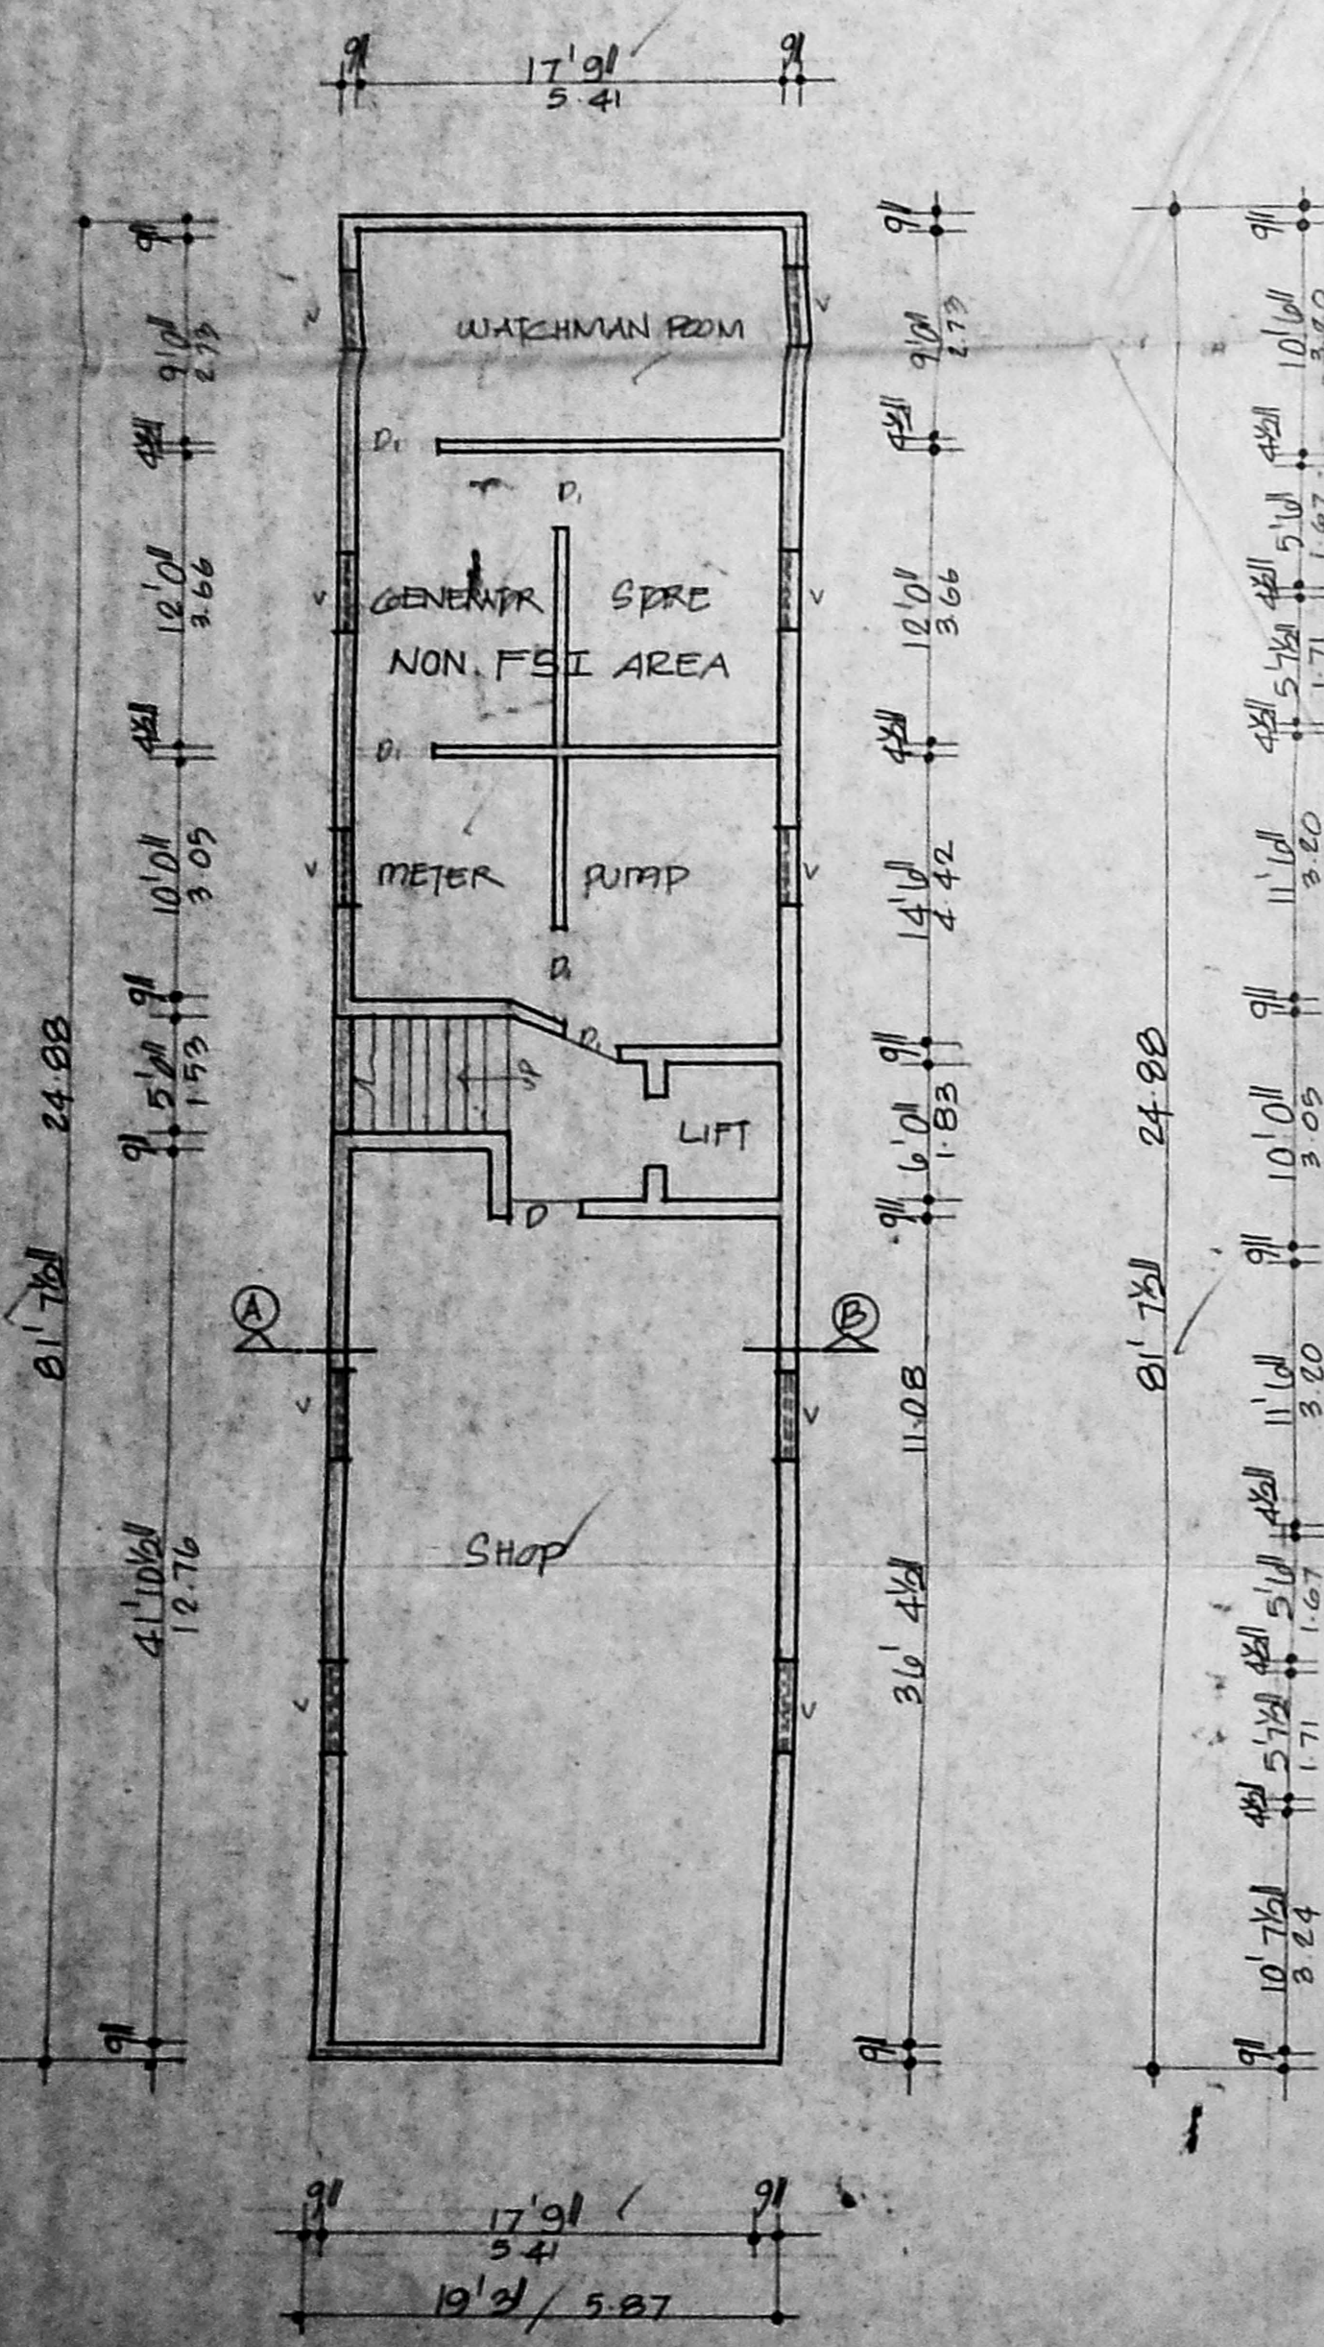


BASEMENT FLOOR PLAN

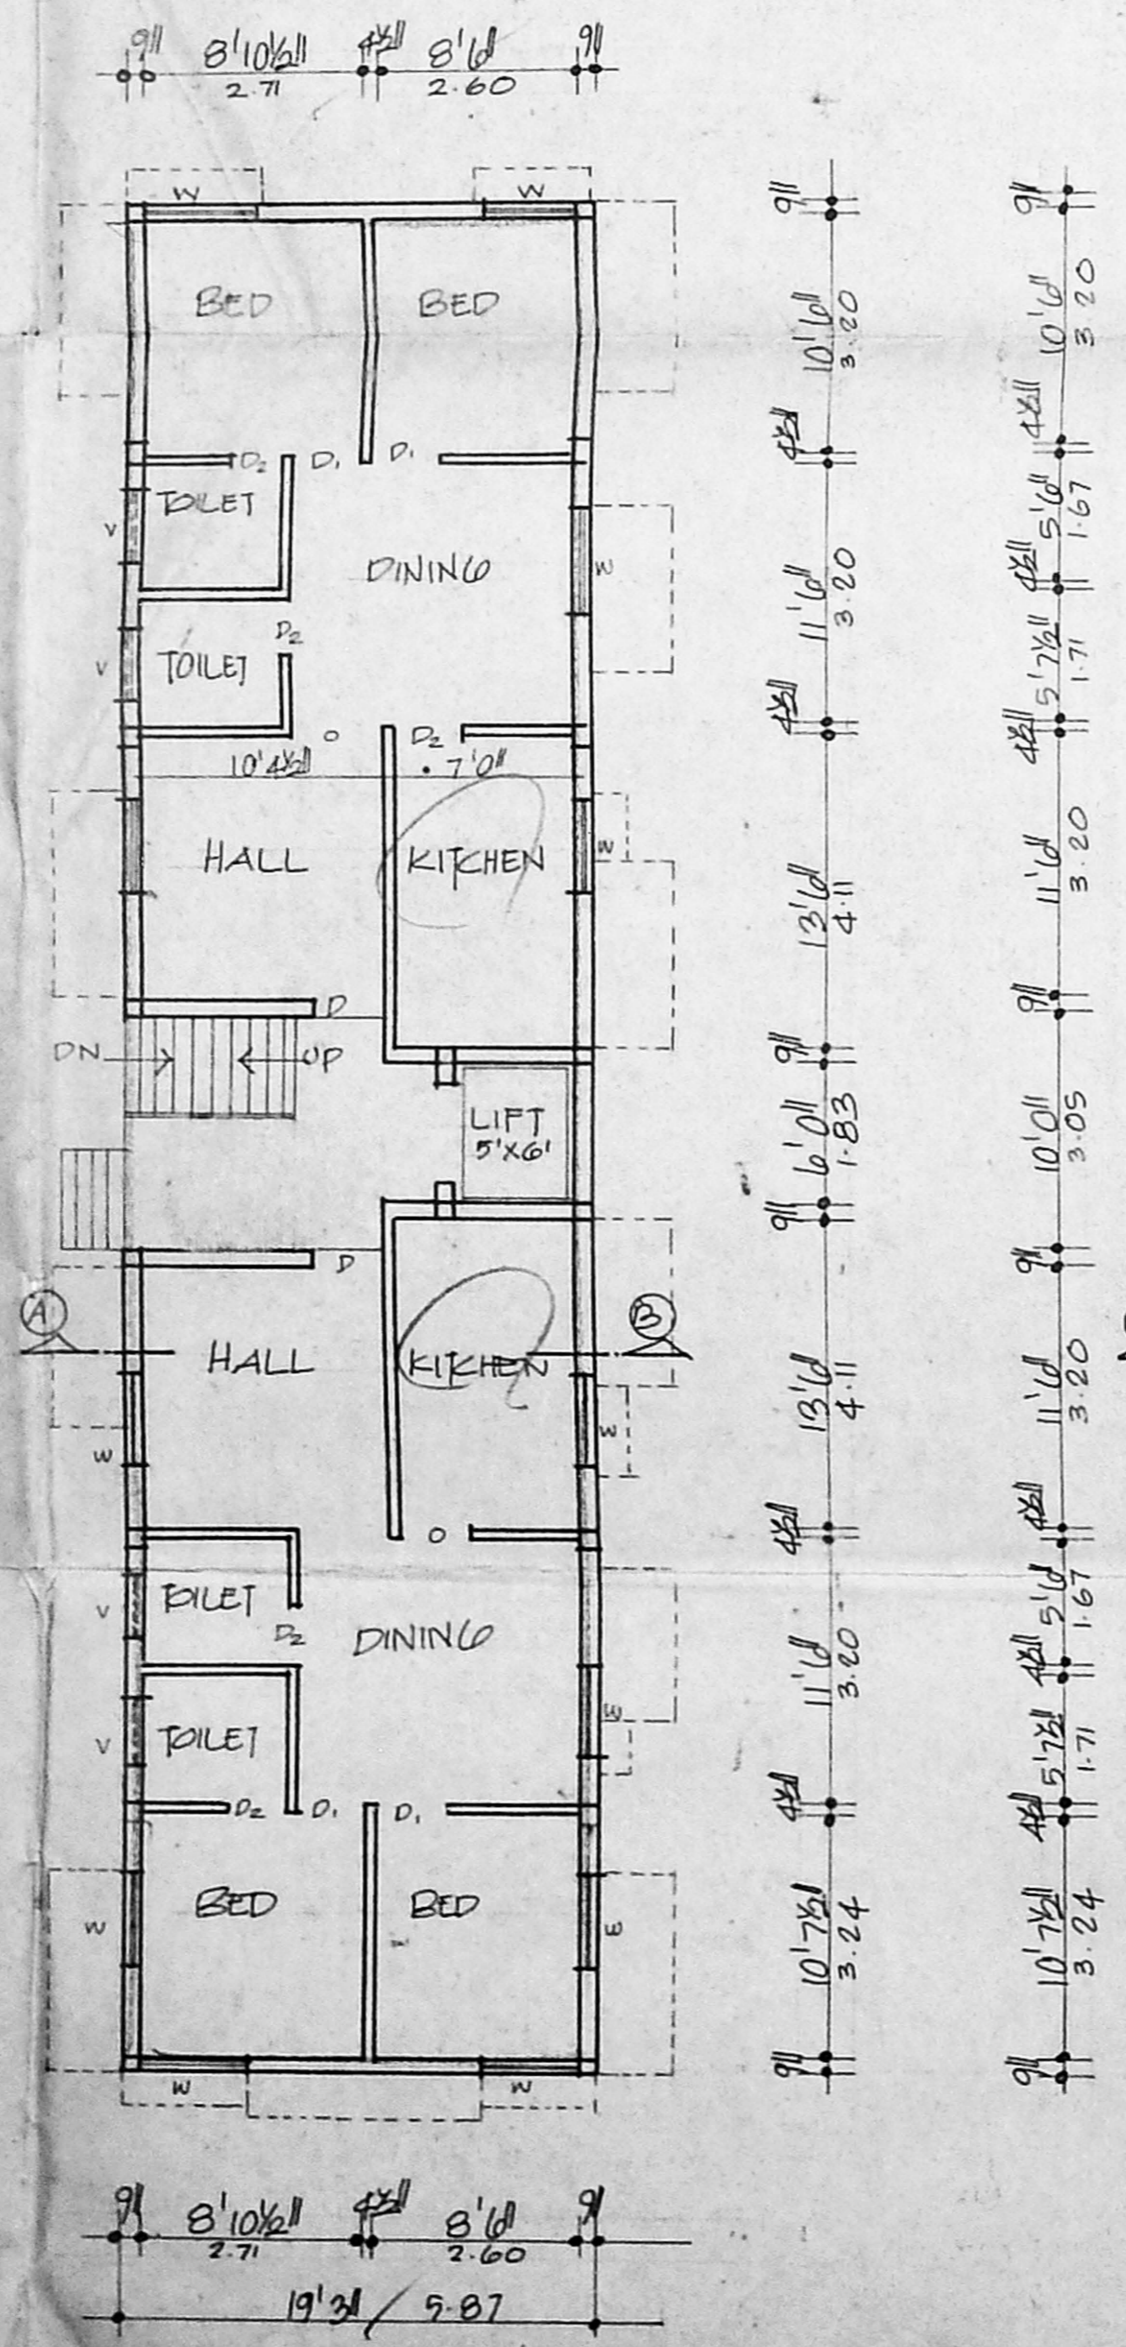


GROUND FLOOR PLAN

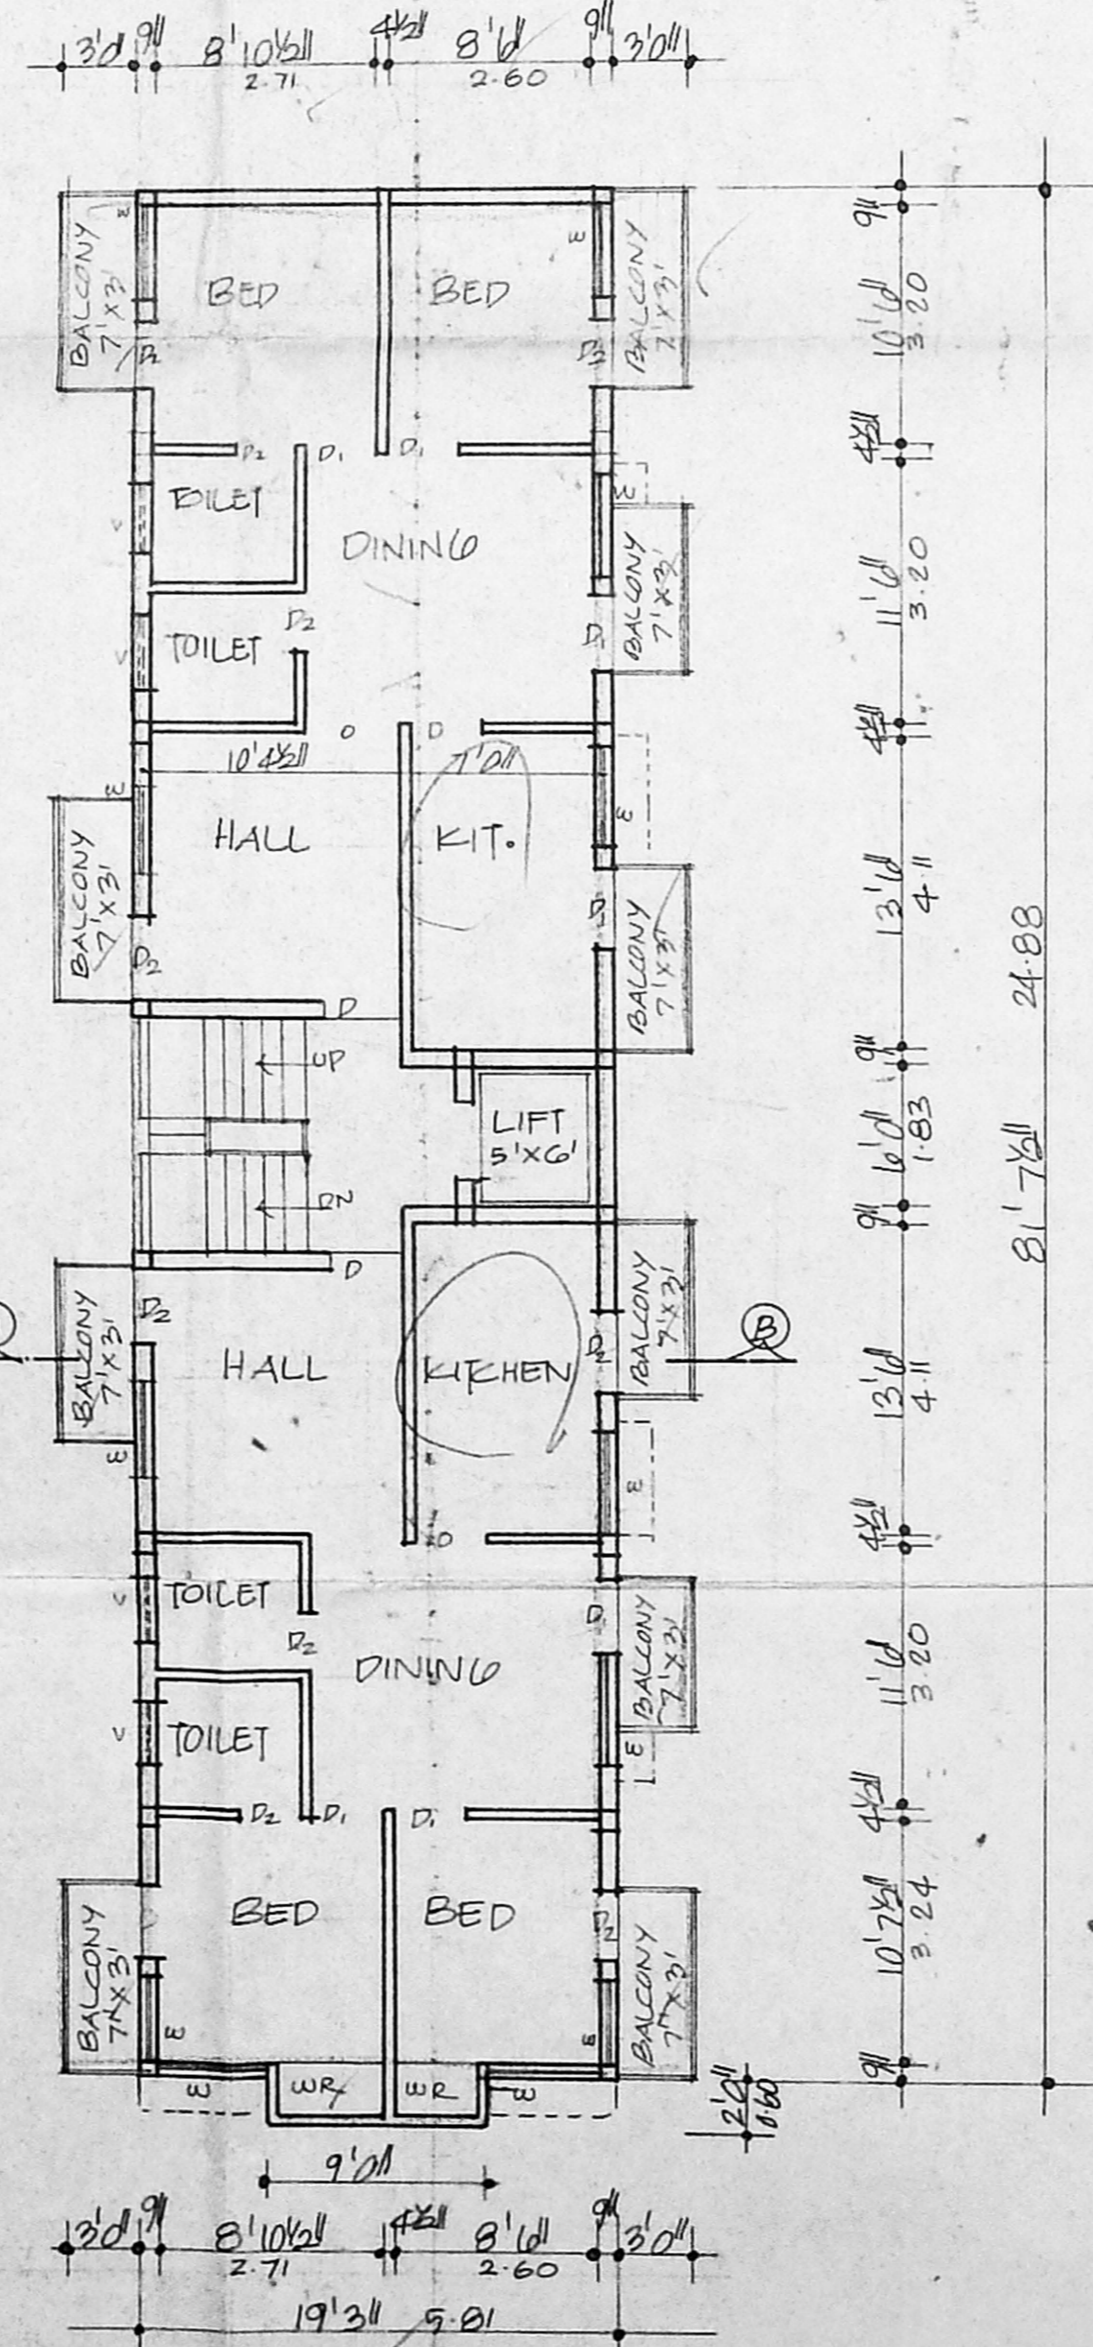


TYPICAL FLOOR PLAN
 (Ist, IInd & IIIrd FLOOR)

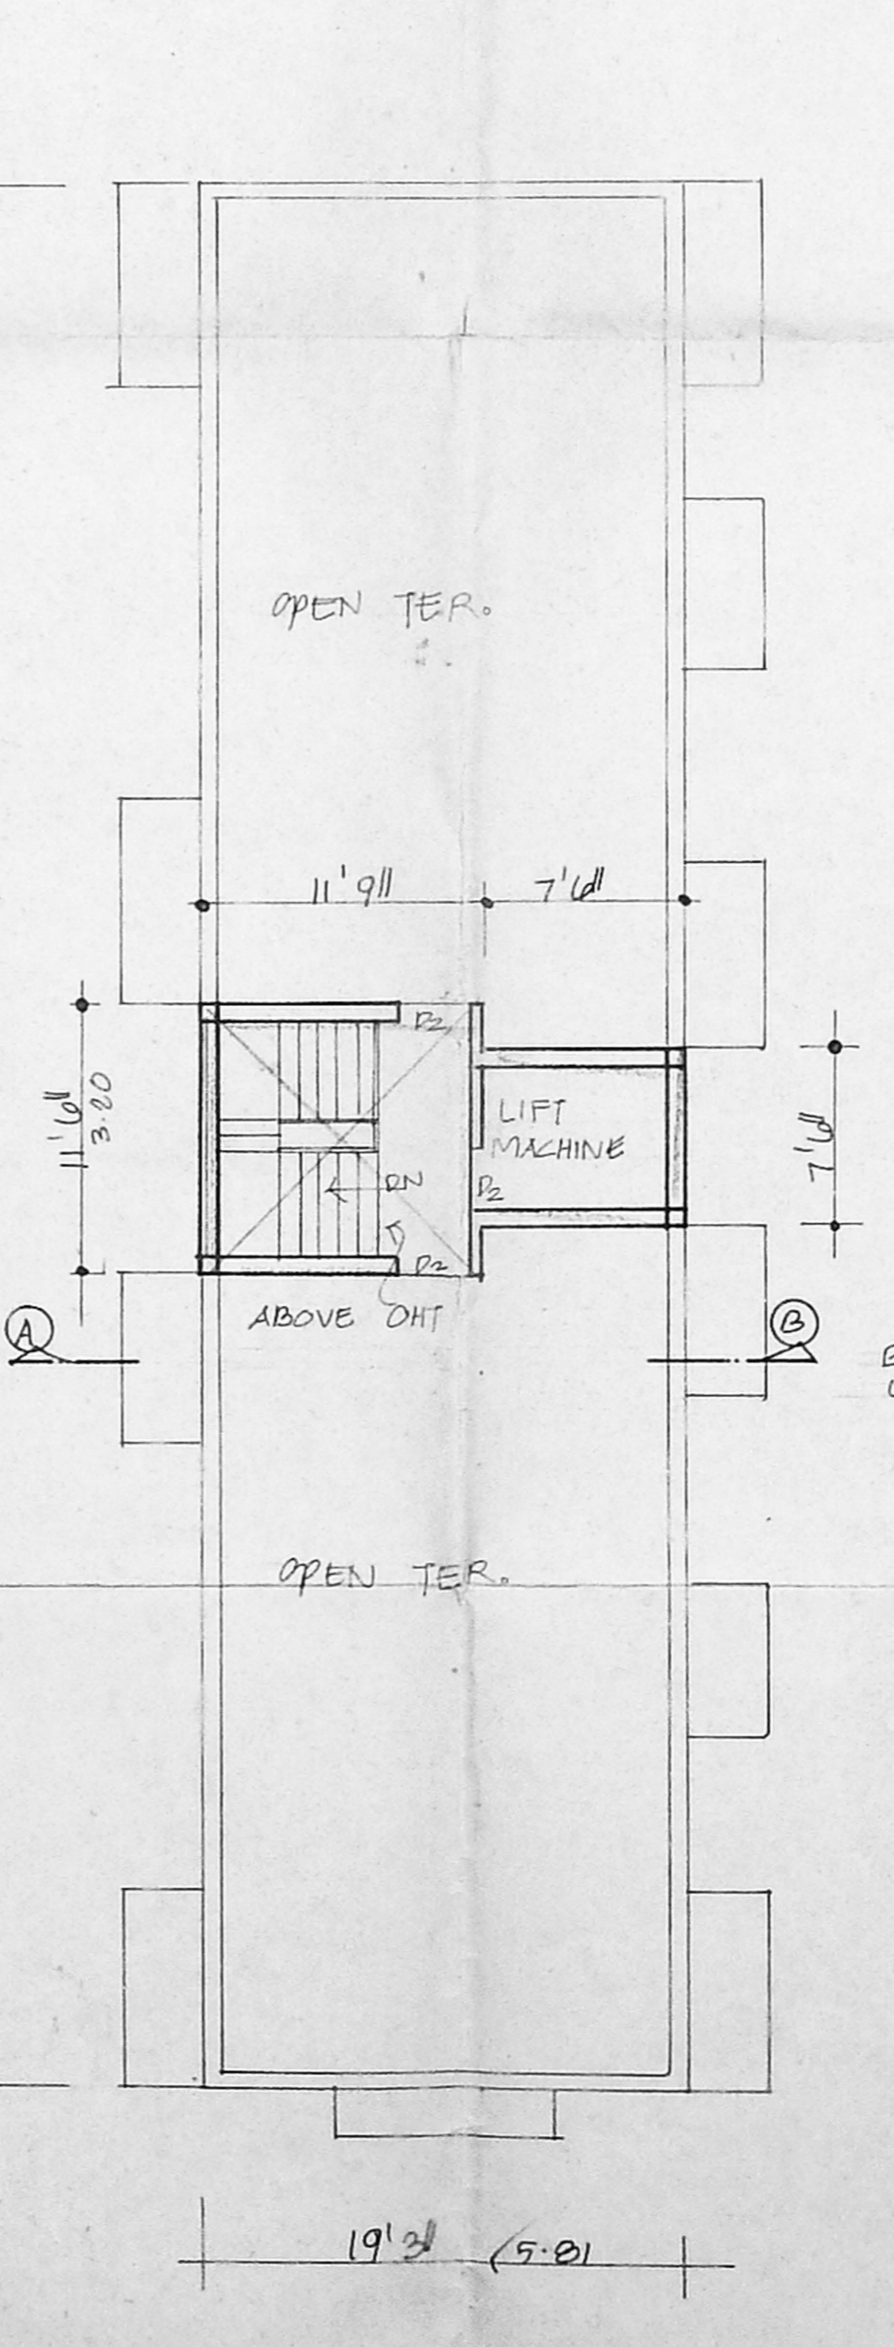

TERRACE PLAN

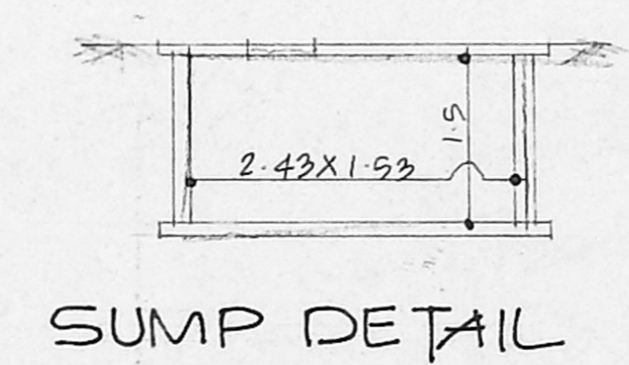

SUMP DETAIL

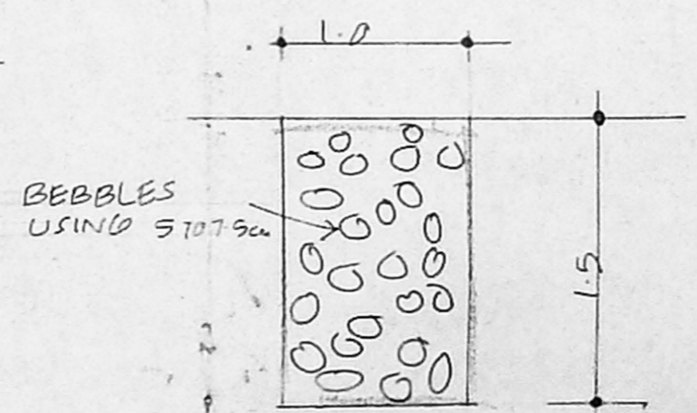

PERCOLATION TRENCH

OWNER'S SIGNATURE

S. ATHIYAMAN, B.E.,
 Chartered Engineer
 Class - I Licensed Survey No. 113
 Corporation of Chennai
 105/1, Thangalpet Road, Thiruvannamur,
 CHENNAI - 600 041 P 4423372

LICENSED SURVEYOR