
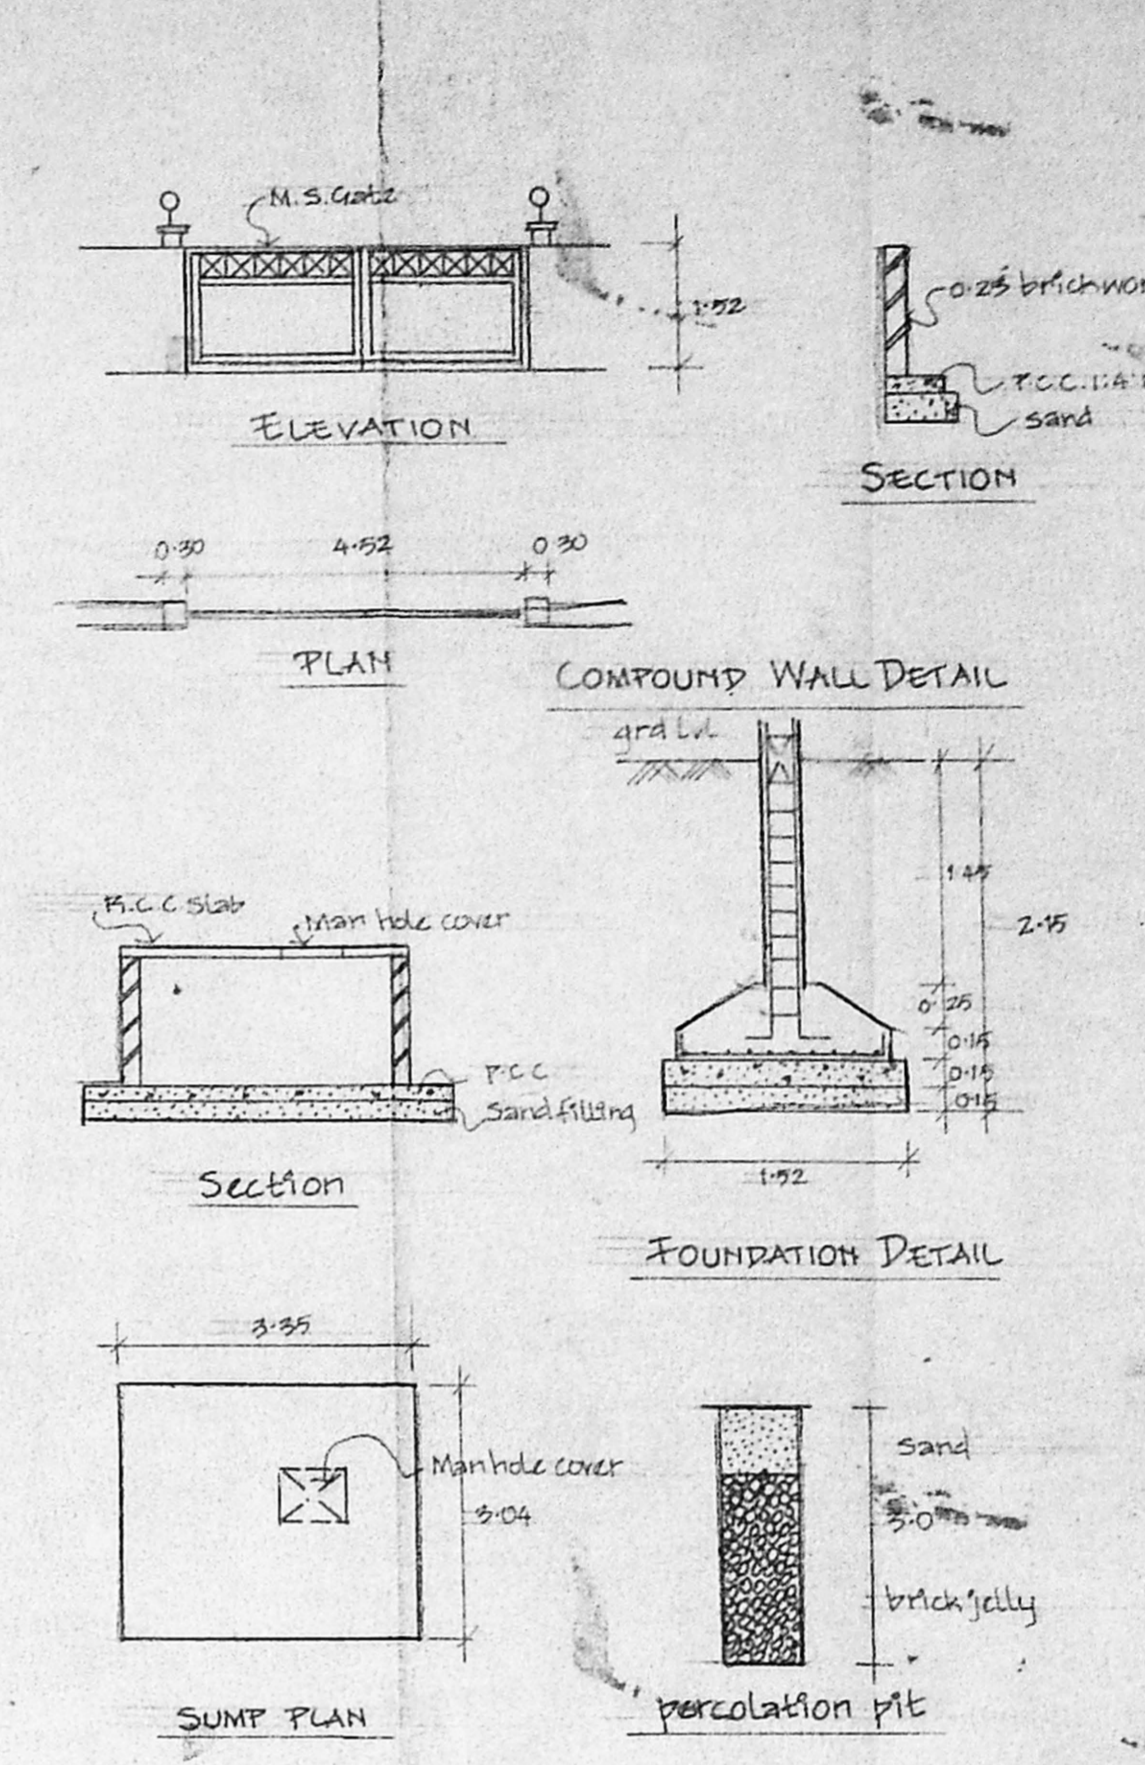
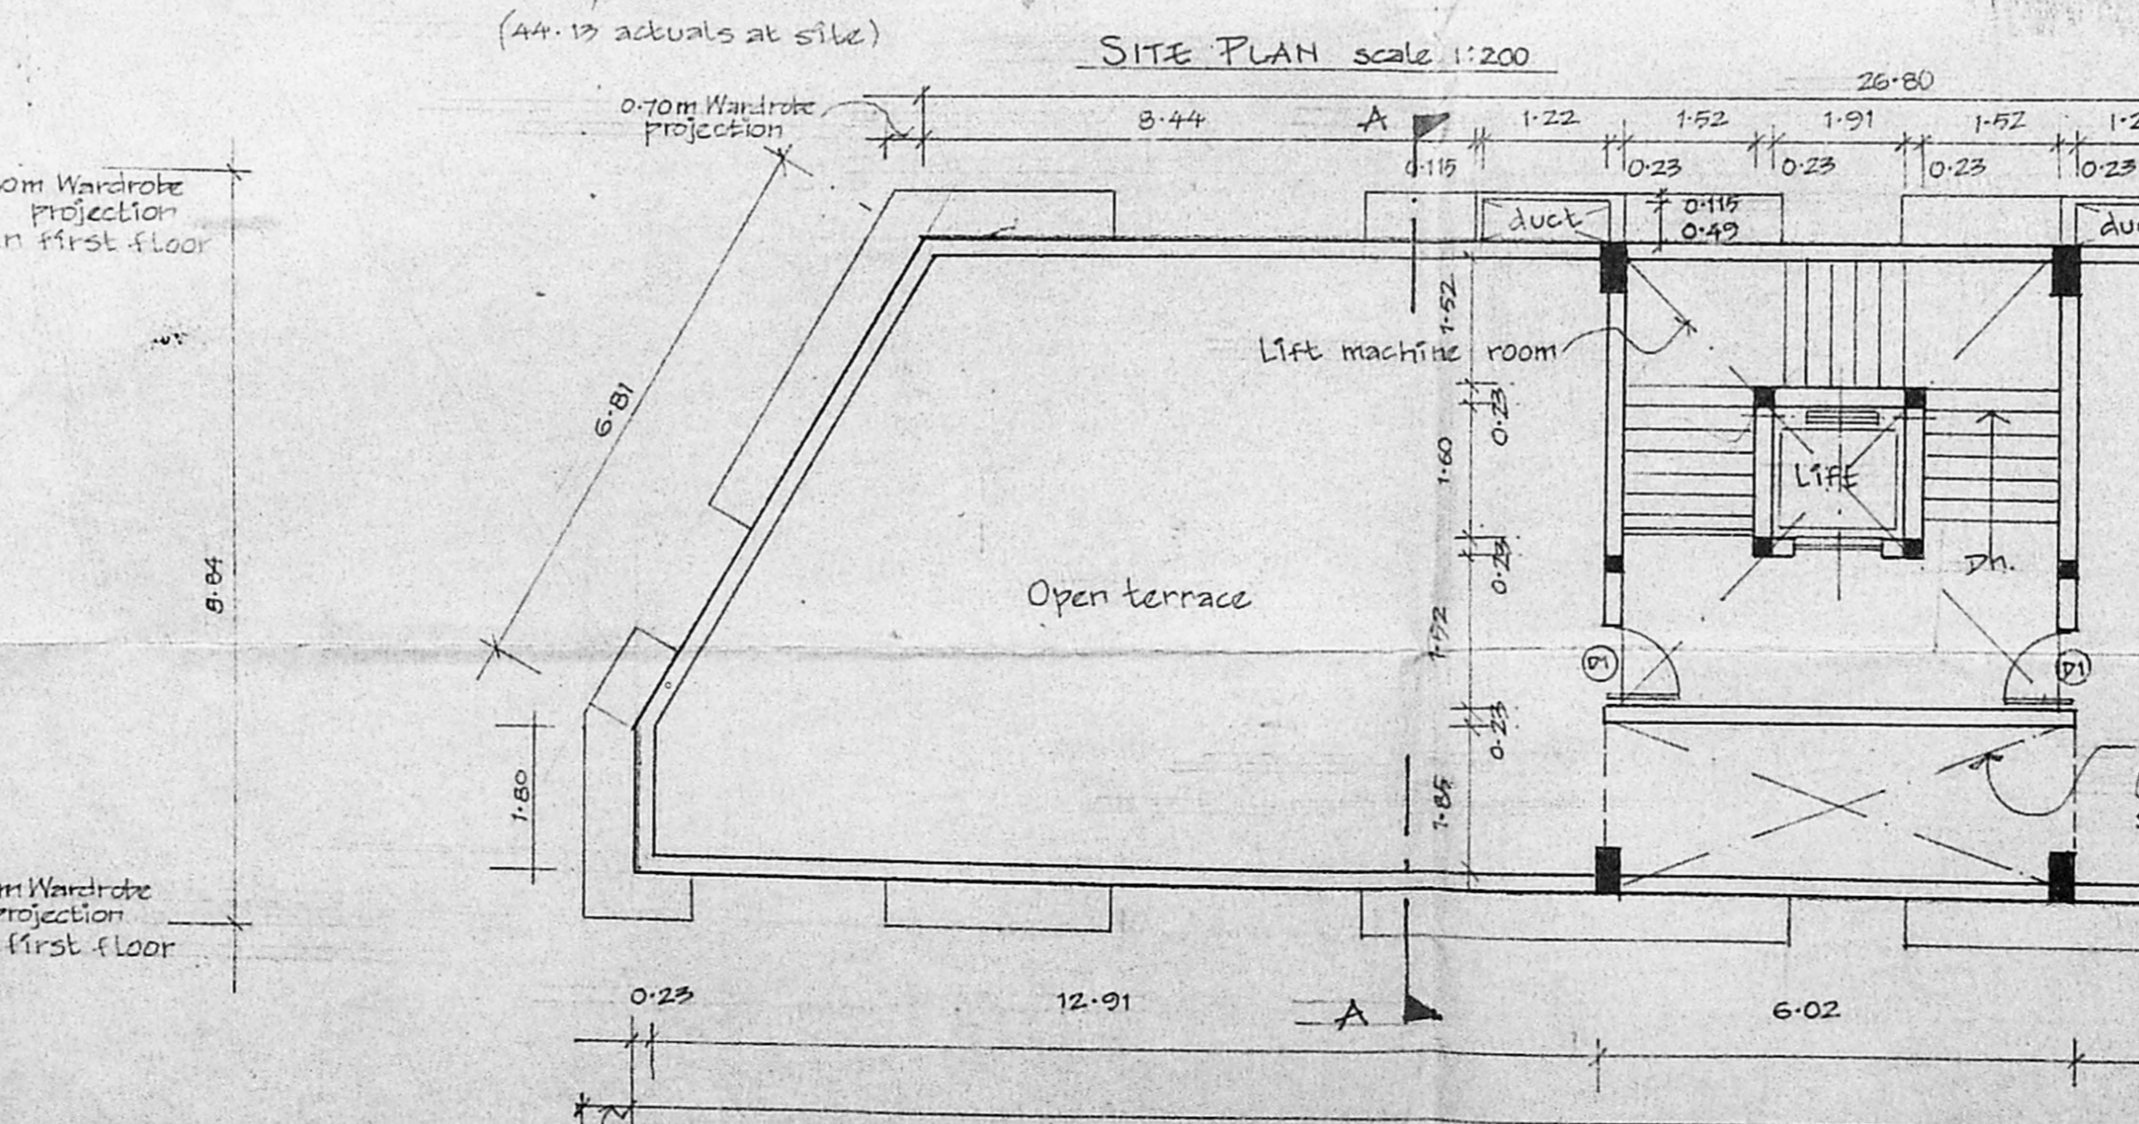
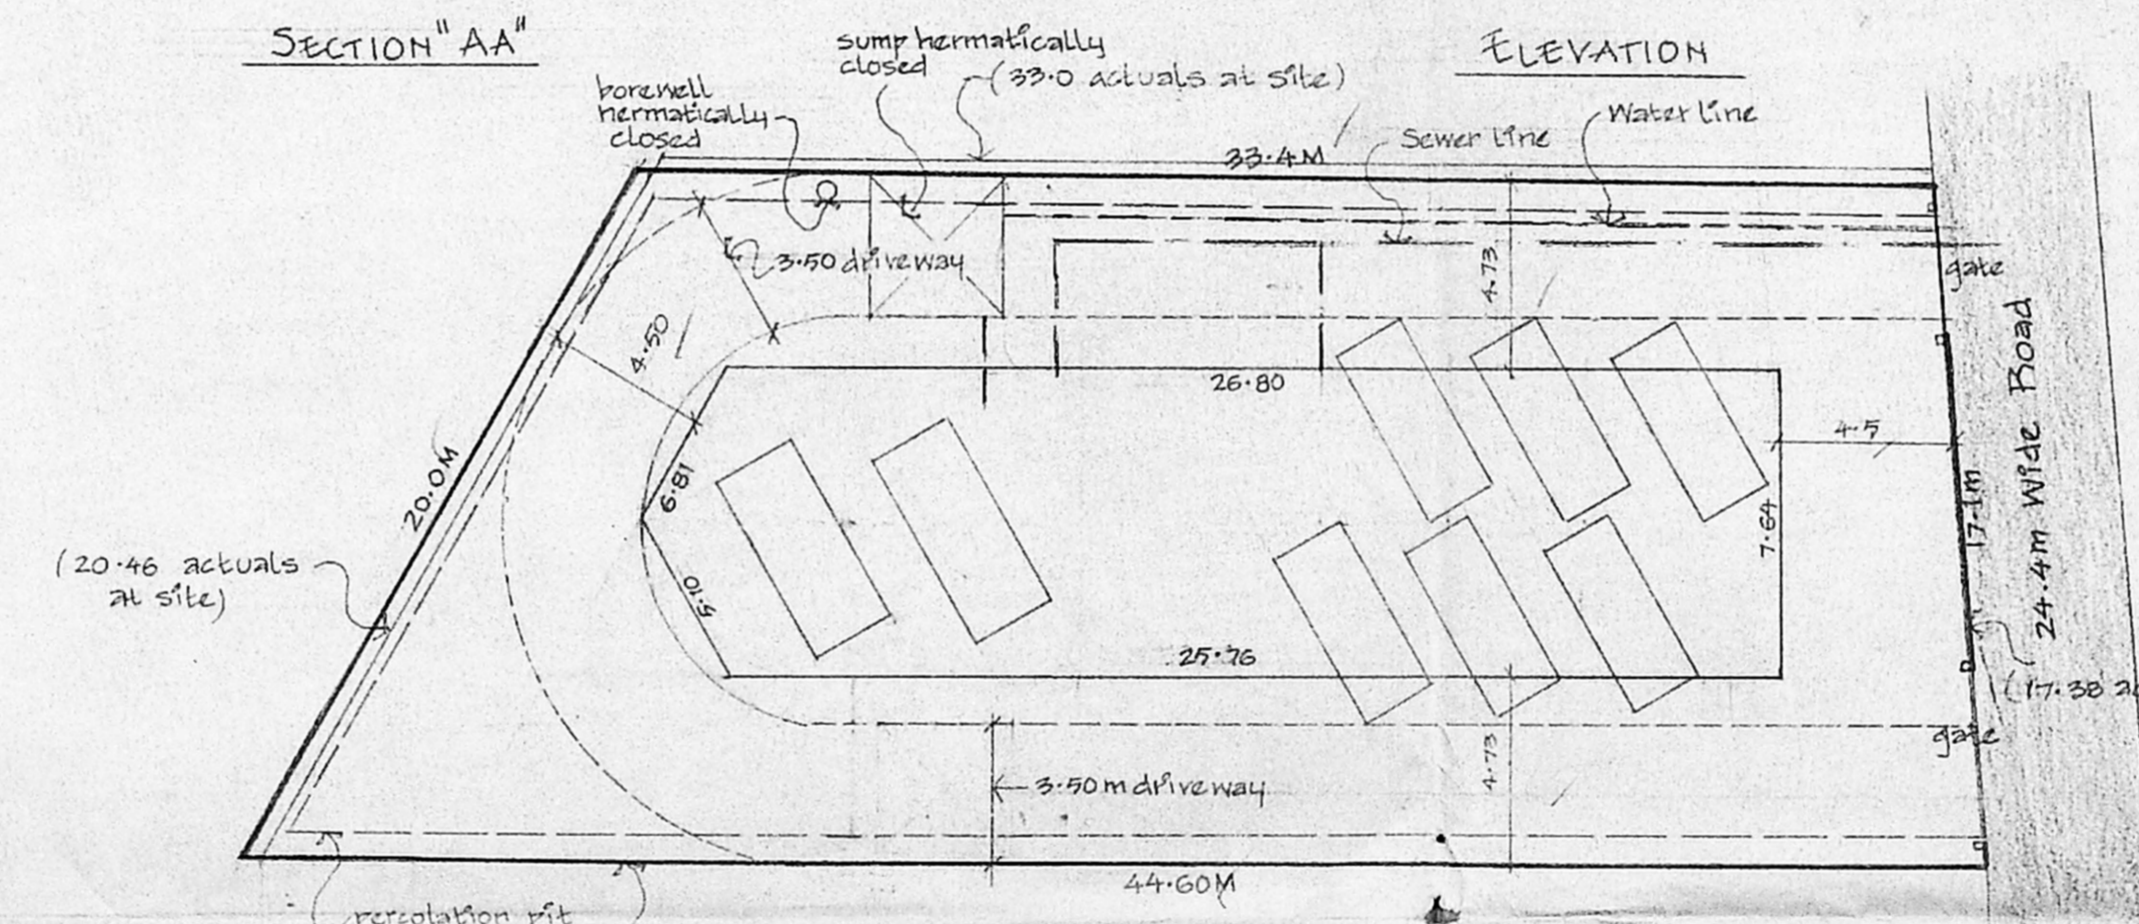
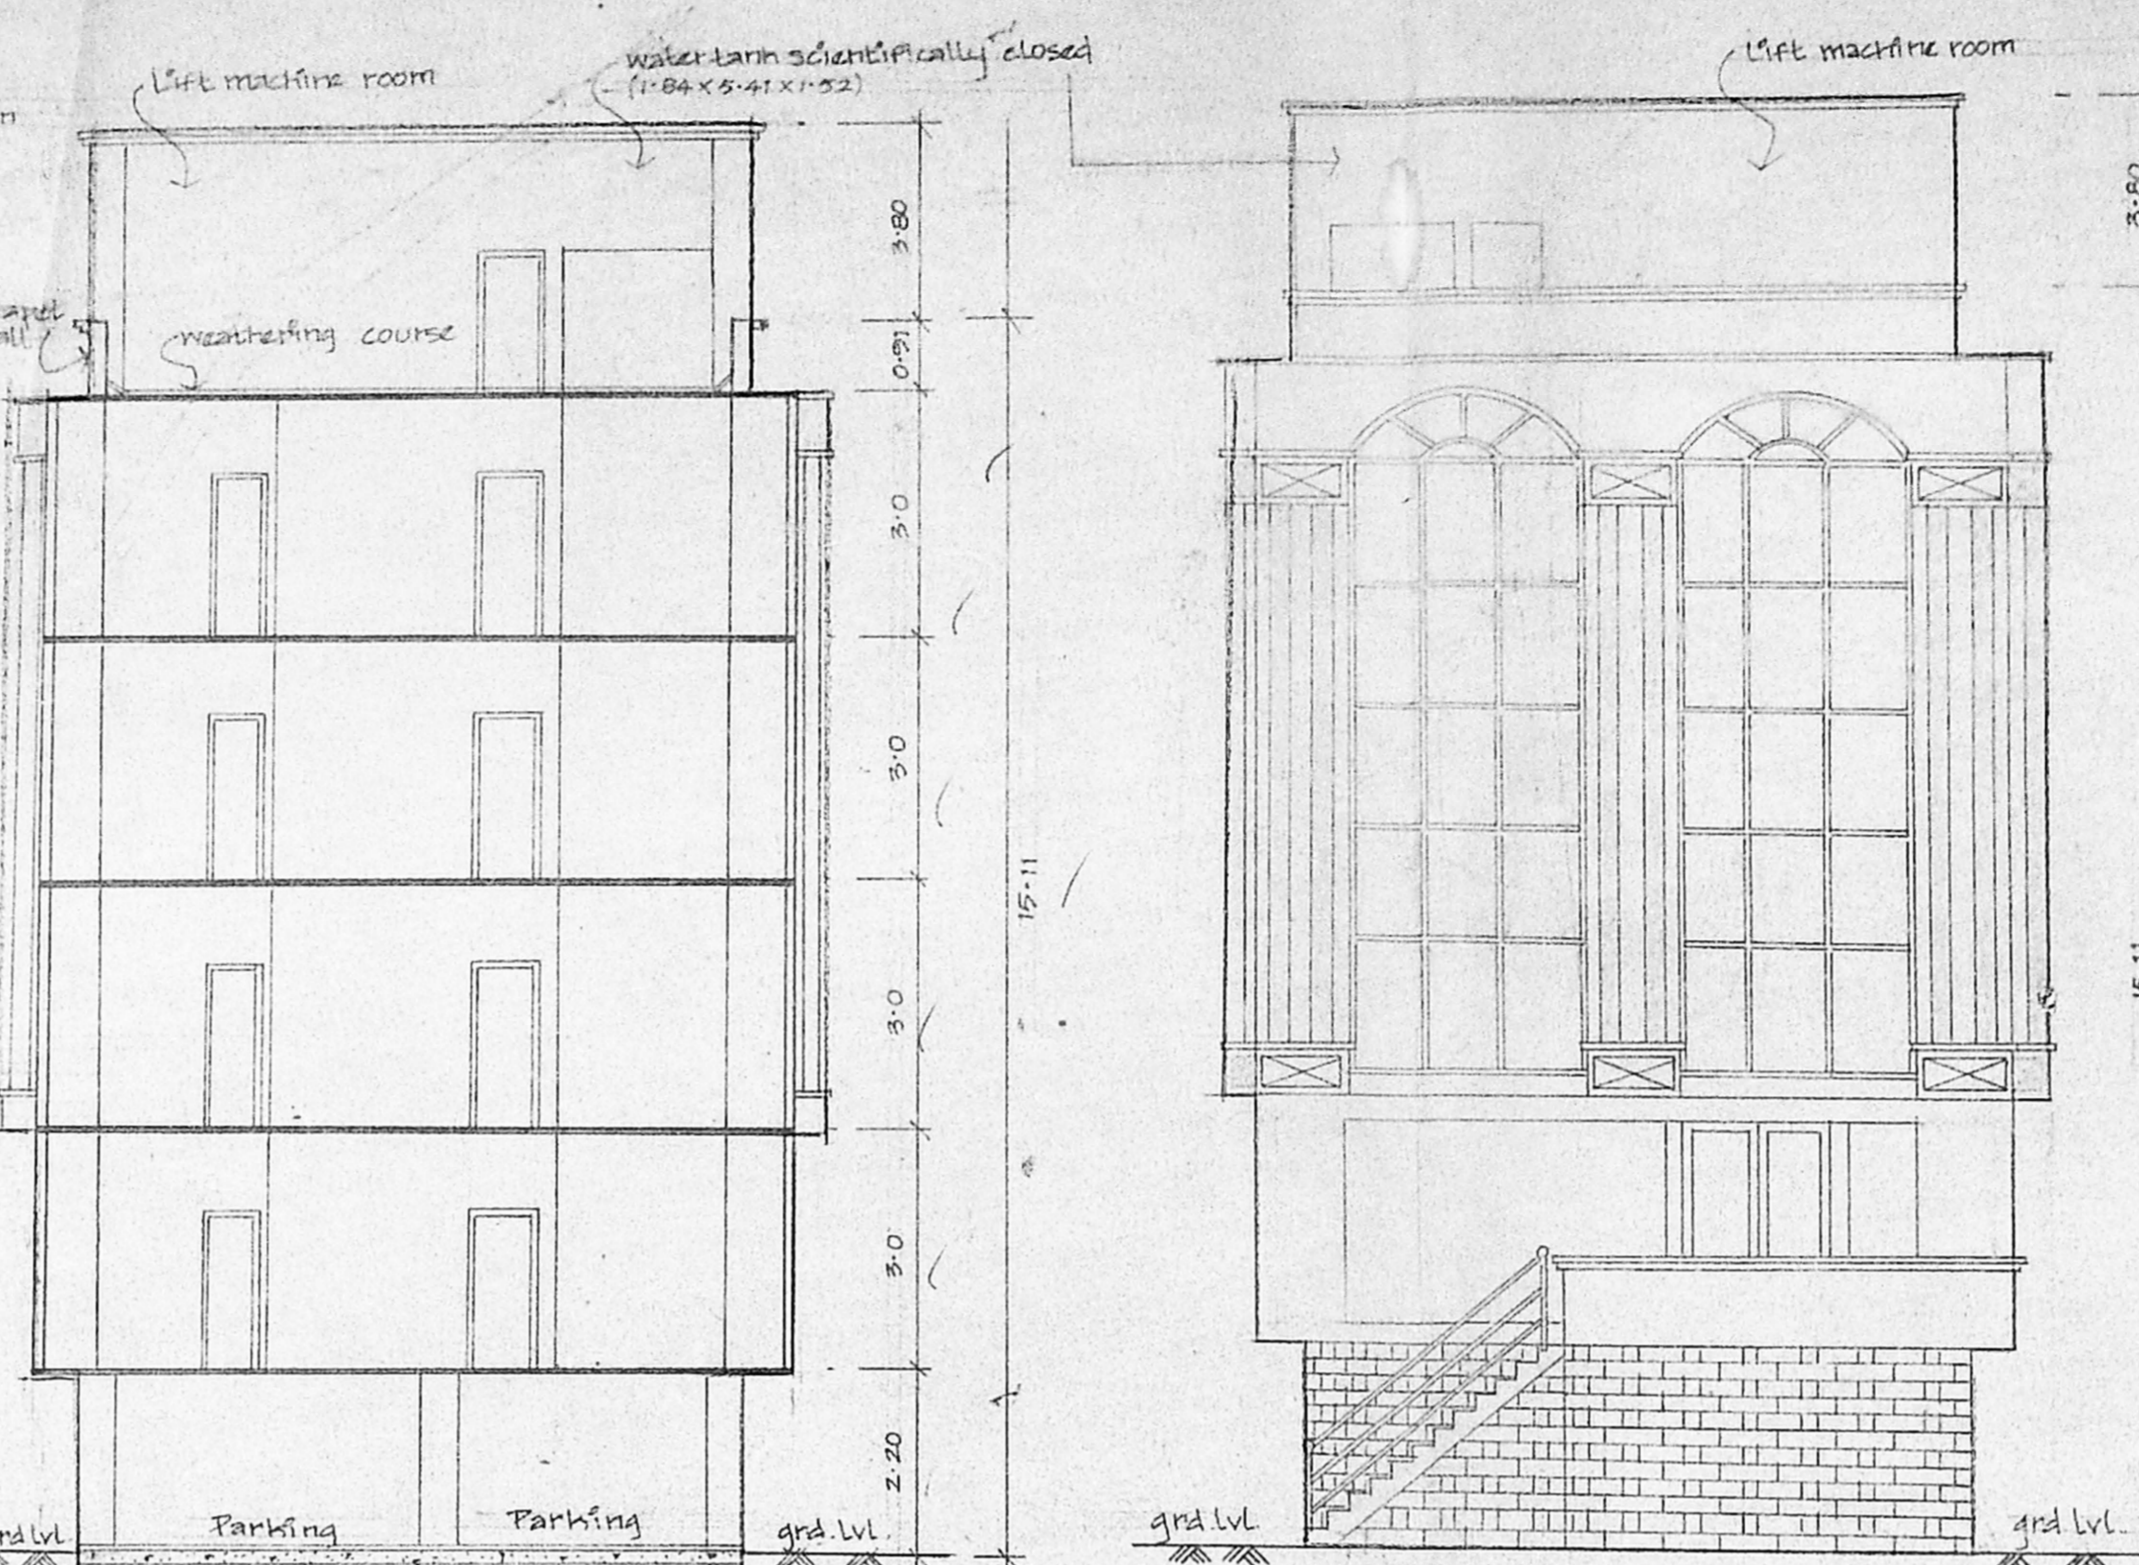
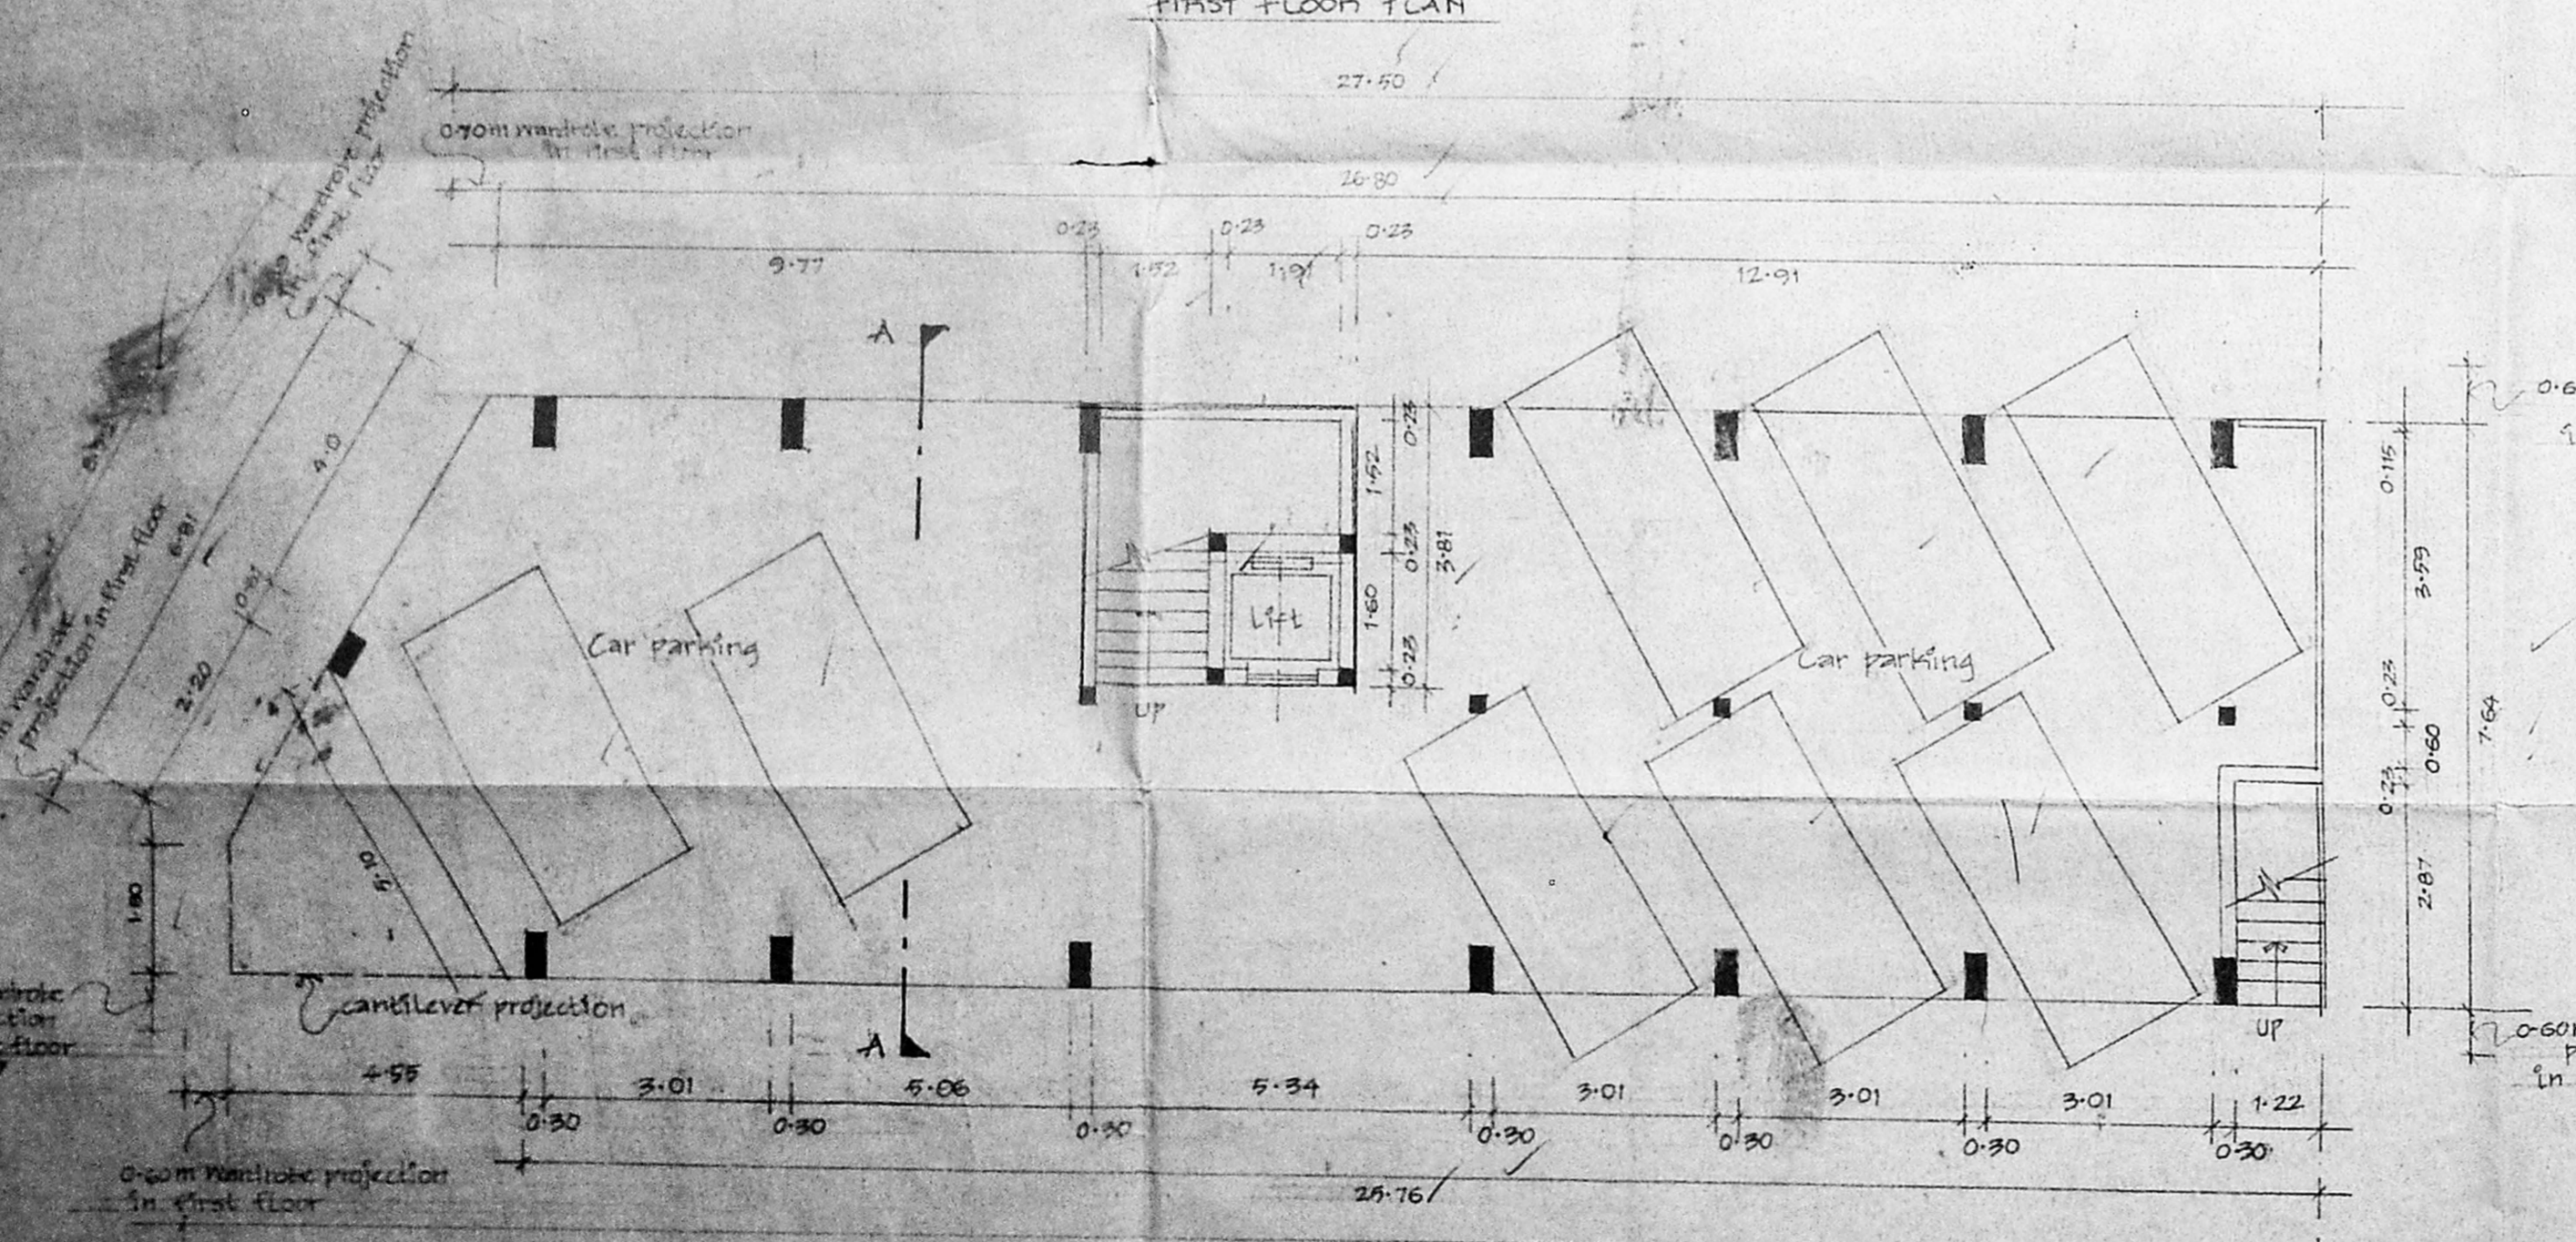


res. spl. bldg / 104 / 2000
 Planing Permit No. 104/2000
APPROVED
 SUBJECT TO THE CONDITIONS IN THIS ORDER LET PAT.
 N/S/22573/2899/29/11/2000
 o/c
 FOR MEMBER SECRETARY
 CHENNAI METROPOLITAN
 DEVELOPMENT AUTHORITY
 CHENNAI-600 008.

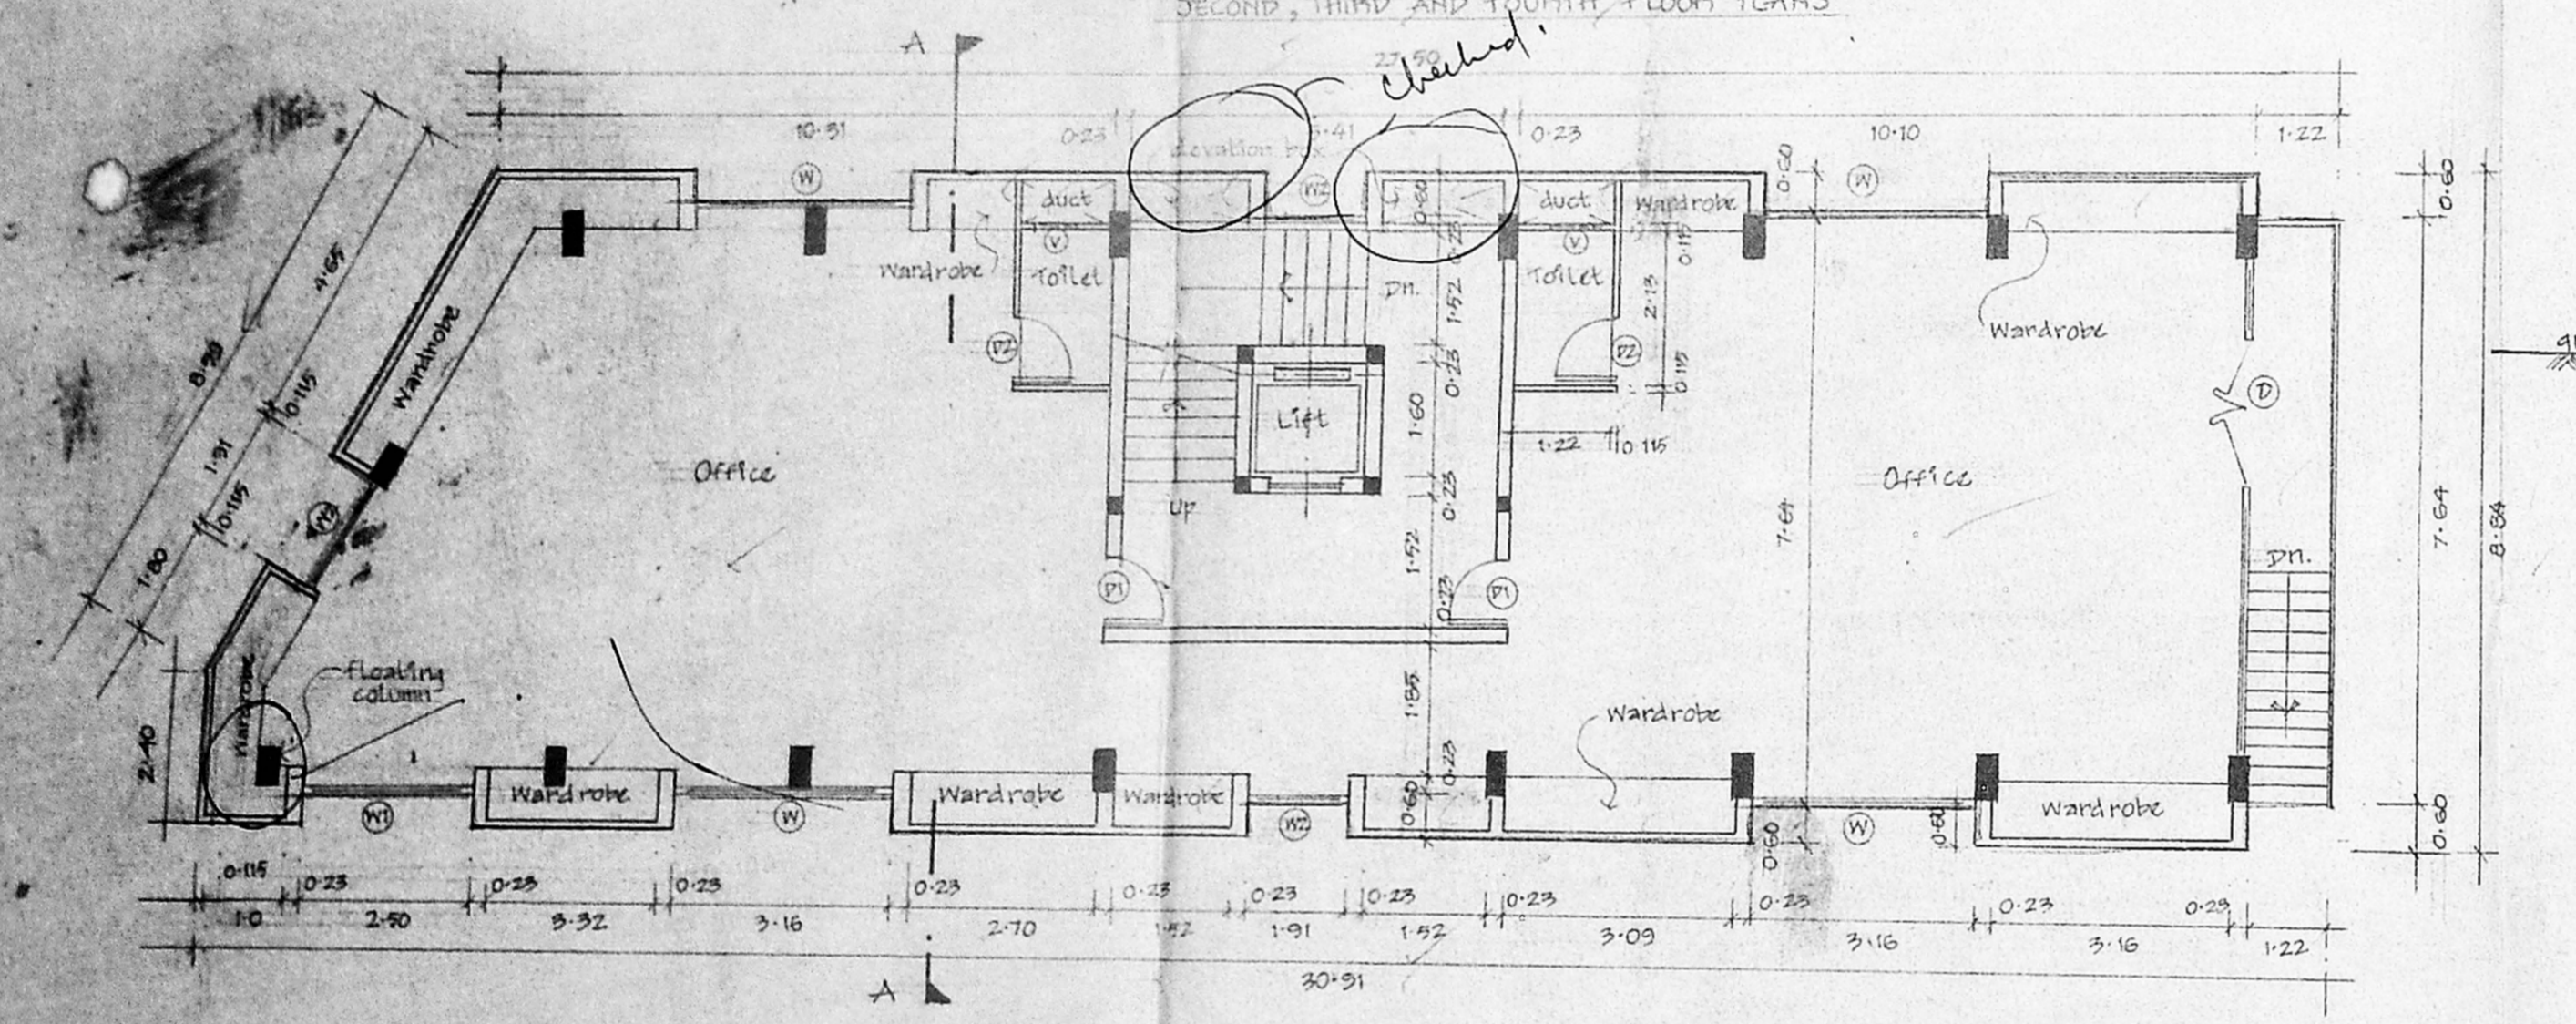

JOINERY

D	DOOR	1.80 x 2.15
D1	DOOR	CMDA (B) NO. 13
D2	DOOR	C.No. 22573/2899/29/11/2000
W	WINDOW	2.10 x 1.20
W1	WINDOW	1.20 x 1.20
W2	WINDOW	1.20 x 1.20
V	VENTILATION	0.61 x 1.10

AP. 11

SPECIFICATION

Foundation	In B.C.C Footing
Brick work	In C.M. 1:5
Plastering	In 1:3 C.M. for ceiling
Joineries	In well seasoned teak and aluminium works
Painting	Two coats of over primer one coat of cement paint for all plastered surface
P.C.C.	For Column, beam, sunshades

AREA STATEMENT

Proposed First floor	- 239.00 Sqm
Proposed Second floor	- 243.00 Sqm
Proposed Third floor	- 243.00 Sqm
Proposed Fourth floor	- 243.00 Sqm
Staircase area (Stilt floor)	- 15.70 Sqm
Total builtup area	- 983.70 Sqm
Plot area	- 688.90
Plot Coverage	- 35.73% F.S.I - 1.47

Proposed Commercial Complex at
 No: 130, Nelson Manickam road,
 Vada agaram, Aminjikarai, Chennai-29.
 Block no: 15 T.S.No: 25

COLOUR CODE PREFERENCE

Proposed	—————
Site boundary	—————
Road	—————
Water line	—————
Sewage line	—————

C.H. S. Sulekhai
 Applicant
 Scale: 1:100
 Date: _____
 Licensed Surveyor
 AND B. N. ARCH, MCA, AMI
 Registered Architect
 Corporation of Madras
 R.A.No. 241, MCA NO. 13404
 No 87 A, Balu Arunachalam Street,
 CHENNAI-600 021.
ARVIND ASSOCIATES
 NO: 37A, BALU ARUNACHALAM STREET,
 CHENNAI-600 021. PH: 296 3337

Note: All dimensions are in Metre.